


BLOCK 1

BLOCK 2, 3, 4, 6 & 7 (SIMILAR)

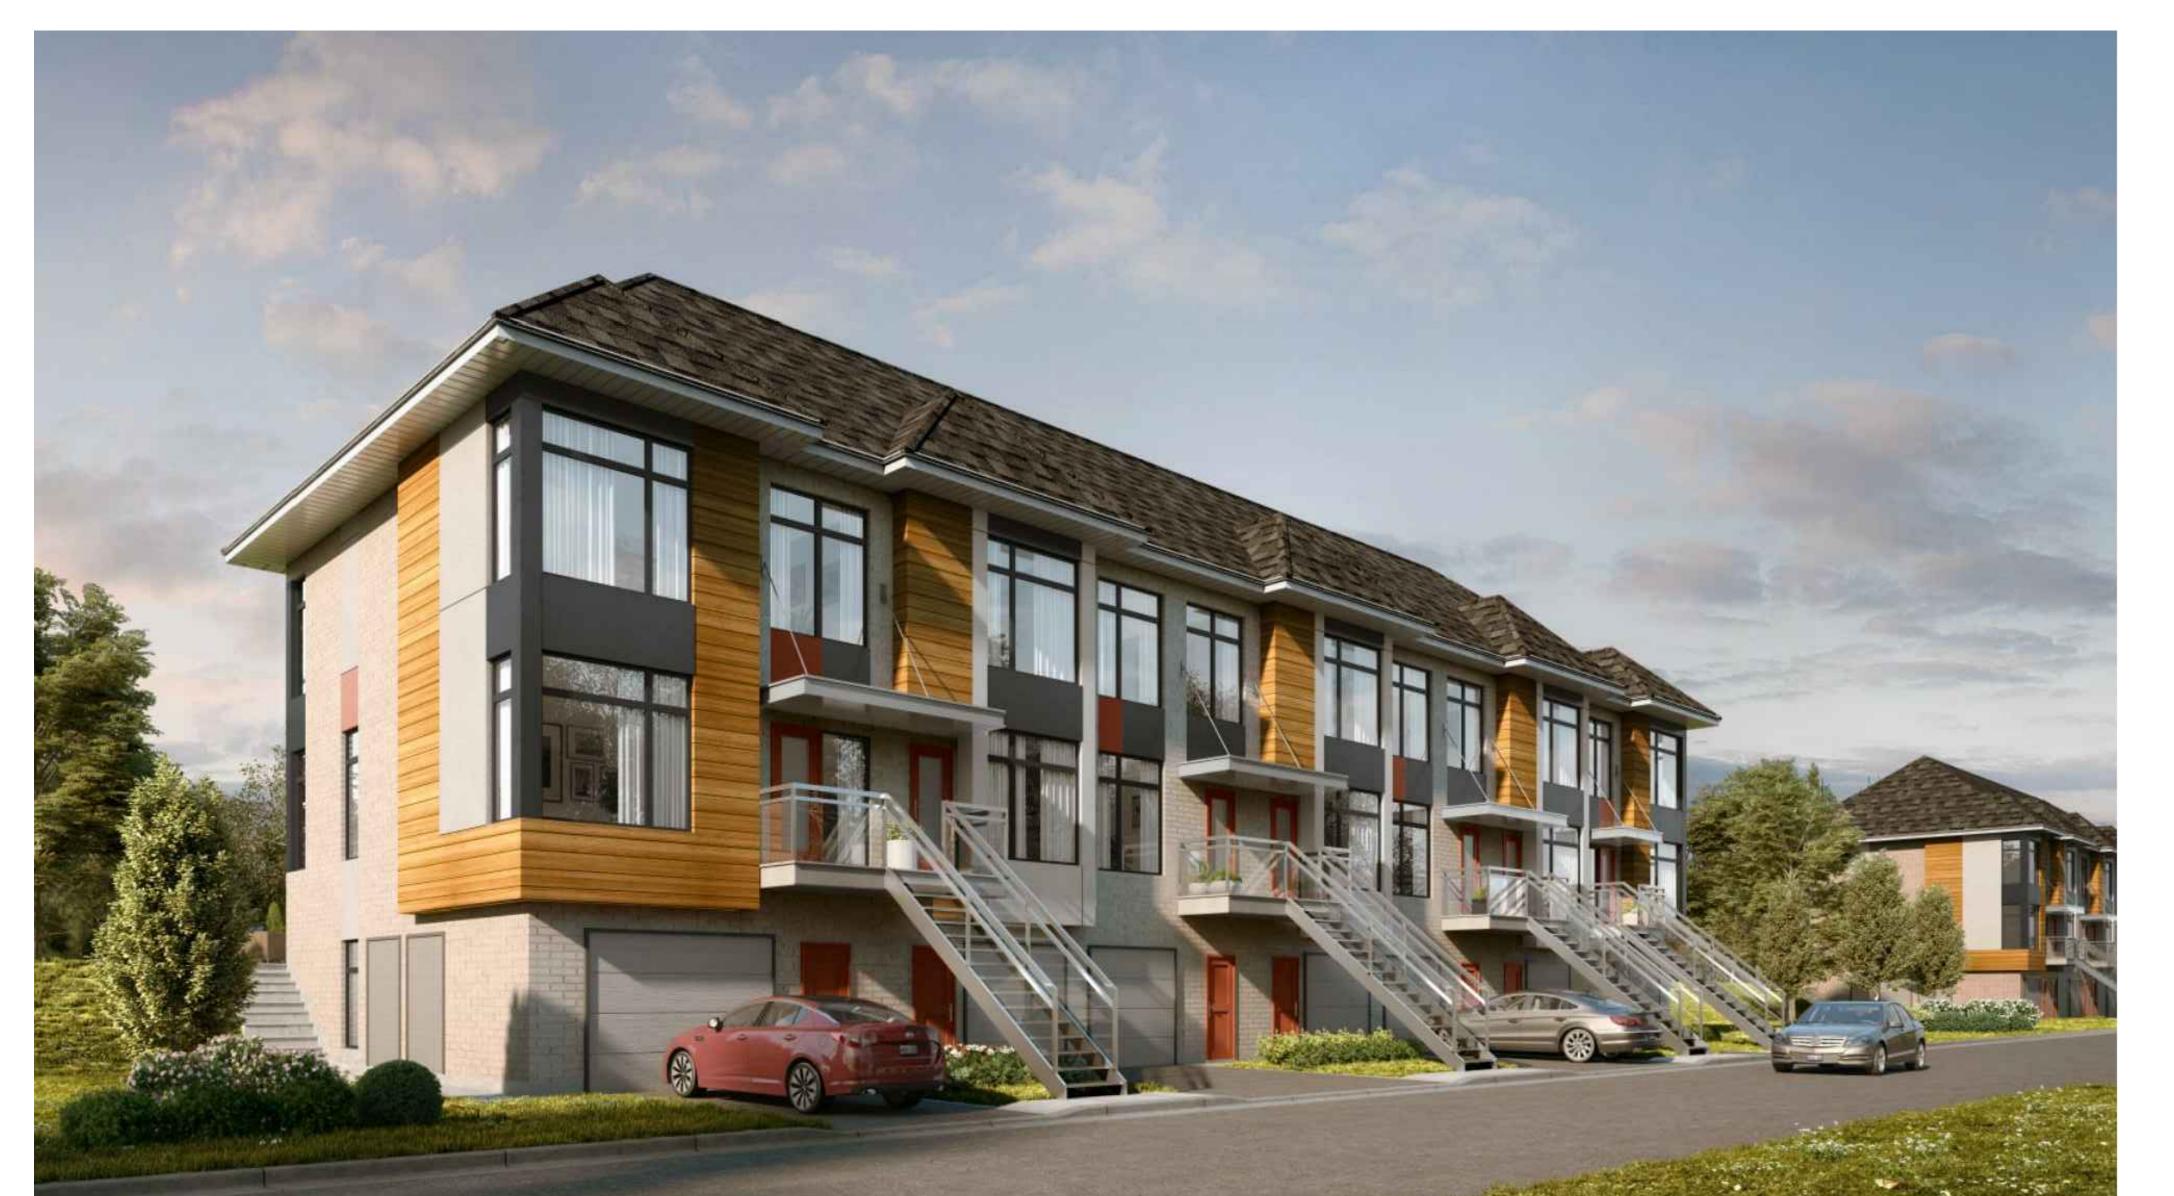

BLOCKS 5 & 8

BLOCK 9, 10, 11 & 12 (SIMILAR)

IT IS THE RESPONSIBILITY OF THE APPROPRIATE CONTRACTOR TO CHECK AND VERIFY ALL DIMENSIONS ON SITE AND TO REPORT ALL ERRORS AND/OR OMISSIONS TO THE ARCHITECT. ALL CONTRACTORS MUST COMPLY WITH ALL PERTINENT CODES AND BY-LAWS.

THIS DRAWING MAY NOT BE USED FOR CONSTRUCTION UNTIL SIGNED BY THE ARCHITECT. DO NOT SCALE DRAWINGS.

## **NOTATION SYMBOLS:**

00 INDICATES DRAWING NOTES, LISTED ON EACH SHEET.

00 INDICATES ASSEMBLIE TYPE; REFER TO TYPICAL ASSEMBLIES SCHEDUAL.

00 INDICATES WINDOW TYPE; REFER TO WINDOW ELEVATIONS AND DETAILS ON A900 SERIES.


000 INDICATES DOOR TYPE; REFER TO DOOR SCHEDULE AND DETAILS ON A900 SERIES.

DETAIL NUMBER ——DETAIL REFERENCE PAGE L-----DETAIL CROSS REFERENCE PAGE

## **GENERAL NOTES:**

- A REFER TO TYPICAL ASSEMBLIES SHEET FOR WALL, PARTITION, ROOF CEILING & FLOOR TYPES.
- B FOR DOOR TYPES AND HARDWARE REQUIREMENTS REFER TO DOOR SCHEDULE ON A900 SERIES.
- C ALL INTERIOR DIMENSIONS ARE TAKEN FROM THE FACE OF STUD
- D ALL EXTERIOR DIMENSIONS ARE TAKEN FROM THE FACE OF STUD
- ALL EXTERIOR WALLS ARE TO BE TYPE 'W1' UNLESS NOTED OTHER WISE.
- F ALL INTERIOR PARTITIONS ARE TO BE TYPE 'P1' UNLESS NOTED OTHER WISE.
- G ALL REINFORCED CONCRETE SUSPENDED SLABS, COLUMNS & BEAMS HAVE A MIN. FRR OF 1.5 HRS (AS DETERMINED BY OBC SB-2) UNLESS OTHERWISE STATED.

ı			
ı			
ı			
ı			
ı			
ı	4	ISSUED FOR SPC PHASE 3-2 COMMENT RESPONSE	Apr
ı	3	ISSUED FOR SITE PLAN CONTROL PHASE 3-2	Mar
ı		ISSUED FOR SITE PLAN CONTROL REVISED CONCEPT	Nov

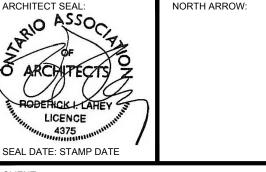







EXTERIOR RENDERINGS PHASE 3-2

F , 20		DRAWN:	CHECKED:	
		RV	LL	
ICK MOODIE		SCALE:	SHEET No.	
OPMENT REVIEW - WEST STRUCTURE & ECONOMIC		NTS	$\Lambda \cap \Lambda$	
PARTMENT, CITY OF OTTAWA		PROJECT No.		

APPROVED □	REFUSED □						
THIS DAY OF	, 20						
DERRICK MOODIE							
MANAGER, DEVELOPMENT REVIEW - WEST							
PLANNING, INFRASTRUCTURE & ECONOMIC DEVEVELOPMENT DEPARTMENT, CITY OF OTTAWA							