

IT IS THE RESPONSIBILITY OF THE APPROPRIATE
CONTRACTOR TO CHECK AND VERIFY ALL DIMENSIONS
ON SITE AND TO REPORT ALL ERRORS AND/OR
OMISSIONS TO THE ARCHITECT.






ALL CONTRACTORS MUST COMPLY WITH ALL
PERTINENT CODES AND BY-LAWS.


THIS DRAWING MAY NOT BE USED FOR CONSTRUCTION
UNTIL SIGNED BY THE ARCHITECT.

DO NOT SCALE DRAWINGS.

COPYRIGHT RESERVED.

NOTATION SYMBOLS:

-  INDICATES DRAWING NOTES, LISTED ON EACH SHEET.
 INDICATES ASSEMBLY TYPE; REFER TO TYPICAL ASSEMBLIES SCHEDULE.
 INDICATES WINDOW TYPE; REFER TO WINDOW ELEVATIONS AND DETAILS ON A900 SERIES.
 INDICATES DOOR TYPE; REFER TO DOOR SCHEDULE AND DETAILS ON A900 SERIES.

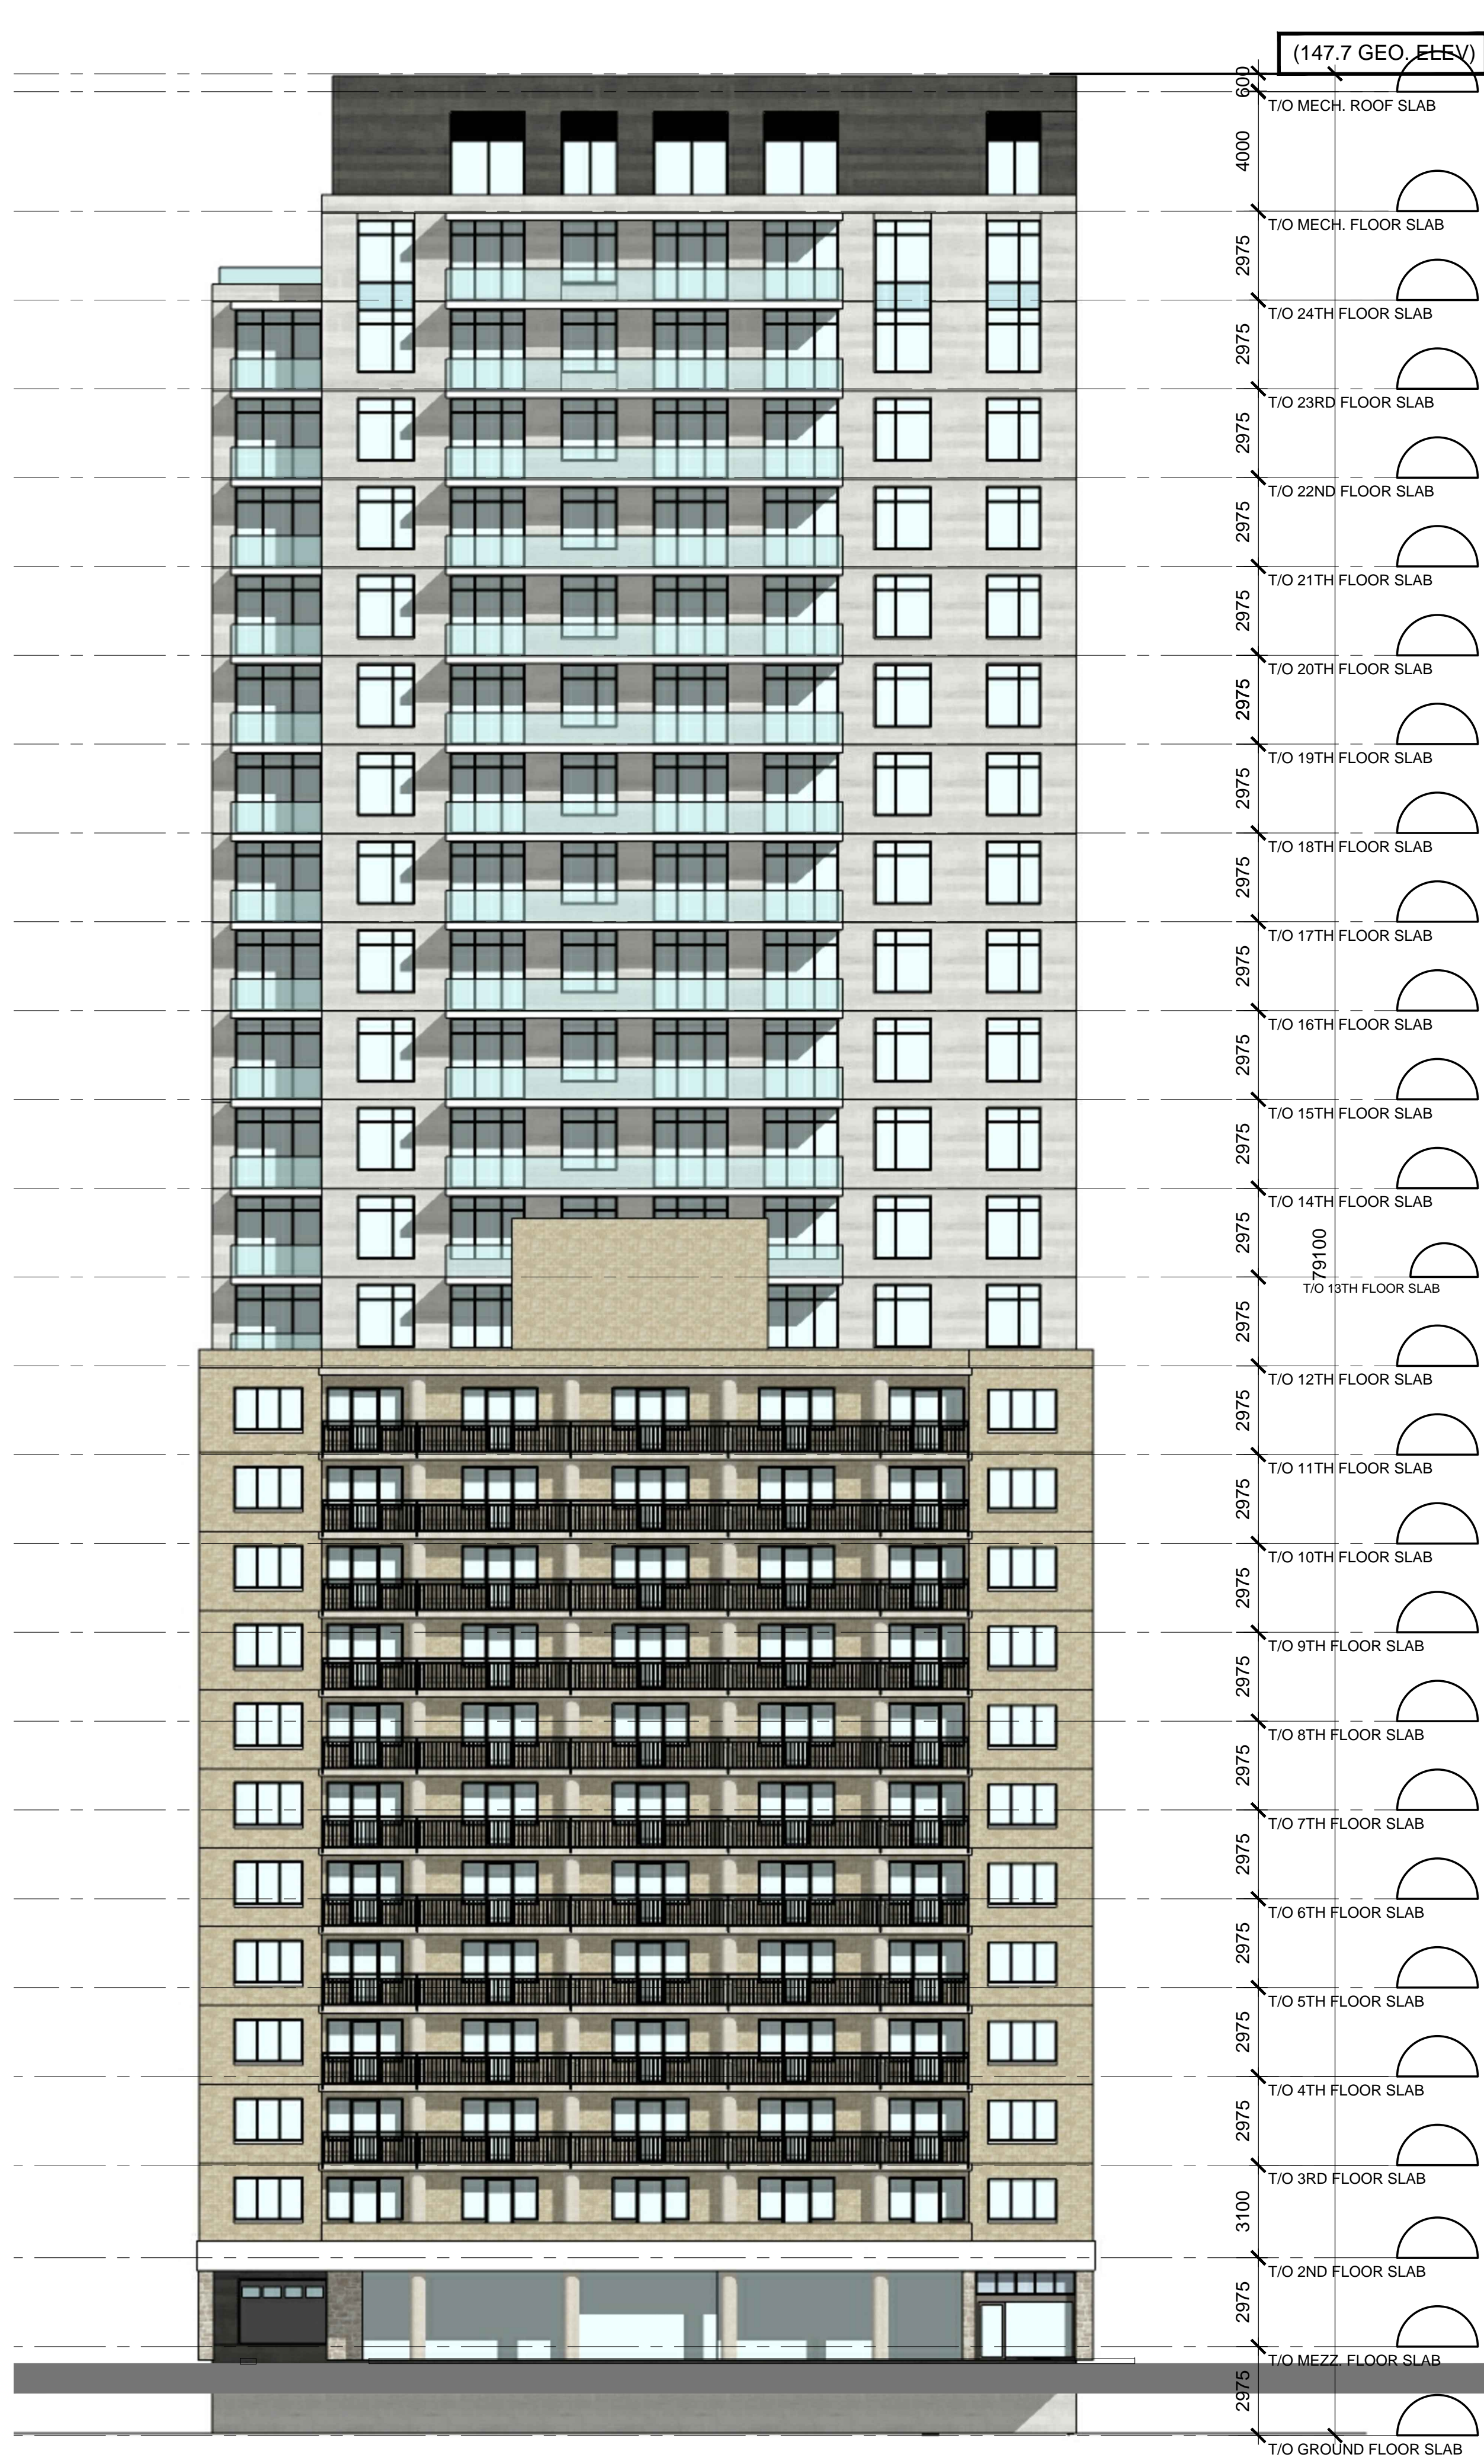 - DETAIL NUMBER
 - TITLE
 - SCALE
 - DETAIL REFERENCE PAGE
 - DETAIL CROSS REFERENCE PAGE




NORTH ELEVATION



WEST ELEVATION

	ISSUED FOR SITE PLAN CONTROL	Apr. 01, 19
	ISSUED FOR CONSULTANTS REVIEW	Feb. 18, 19
	ISSUED FOR UDRP	Dec. 21, 18
b.	DESCRIPTION	DATE

REVISIONS:

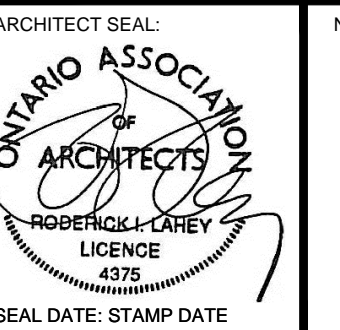

CLIENT:

**88 Albert Street
Holdings Inc.**

88 Albert Street, Ottawa Ontario K1P 5E9

ARCHITECT:

la / architecture
roderick lahey architect inc.

6 beech street, ottawa, ontario K1S 3J6
613.724.9932 f. 613.724.1209 rlaarchitecture.ca

PROJECT TITLE:

81 SLATER STREET

OTTAWA

ONTARIO

SHEET TITLE:

ELEVATIONS

DRAWN: T.Z.	CHECKED: R.V.
SCALE: 1:150	SHEET No. A-06
PROJECT No. 1828	