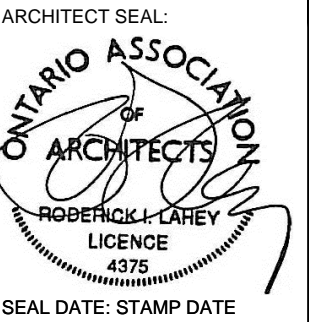



IT IS THE RESPONSIBILITY OF THE APPROPRIATE CONTRACTOR TO CHECK AND VERIFY ALL DIMENSIONS ON SITE AND TO REPORT ALL ERRORS AND/OR OMISSIONS TO THE ARCHITECT.
 ALL CONTRACTORS MUST COMPLY WITH ALL PERTINENT CODES AND BY-LAWS.
 THIS DRAWING MAY NOT BE USED FOR CONSTRUCTION UNTIL SIGNED BY THE ARCHITECT.
 DO NOT SCALE DRAWINGS.
 COPYRIGHT RESERVED.

NOTATION SYMBOLS:

- Ⓢ INDICATES DRAWING NOTES, LISTED ON EACH SHEET.
- Ⓛ INDICATES ASSEMBLY TYPE; REFER TO TYPICAL ASSEMBLIES SCHEDULED.
- Ⓦ INDICATES WINDOW TYPE; REFER TO WINDOW ELEVATIONS AND DETAILS ON A800 SERIES.
- Ⓛ INDICATES DOOR TYPE; REFER TO DOOR SCHEDULE AND DETAILS ON A800 SERIES.
- DETAIL NUMBER
- Ⓢ TITLE
- SCPT
- DETAIL REFERENCE PAGE
- DETAIL CROSS REFERENCE PAGE

No.	DESCRIPTION	DATE
1	ISSUED FOR SITE PLAN CONTROL	Apr. 01, 19
2	ISSUED FOR CONSULTANTS REVIEW	Feb. 18, 19
3	ISSUED FOR UDRP	Dec. 21, 18

ARCHITECT SEAL:  ARCHITECTS
 RODERICK LAHEY
 LICENCE # 4235
 SEAL DATE: STAMP DATE

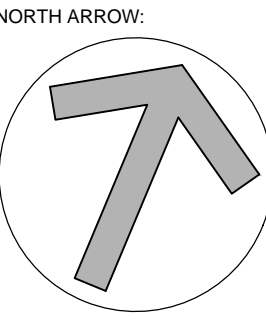NORTH ARROW: 

88 Albert Street Holdings Inc.

88 Albert Street, Ottawa Ontario K1P 5E9

ARCHITECT:
rla/architecture
 roderick lahey architect inc.
 56 beech street, ottawa, ontario K1S 3J6
 t. 613.724.9932 f. 613.724.1209 rlaarchitecture.ca


81 SLATER STREET

OTTAWA ONTARIO

SHEET TITLE:


FLOOR PLANS

DRAWN: T.Z.	CHECKED: R.V.
SCALE: 1:125	SHEET No. A-01
PROJECT No. 1828	

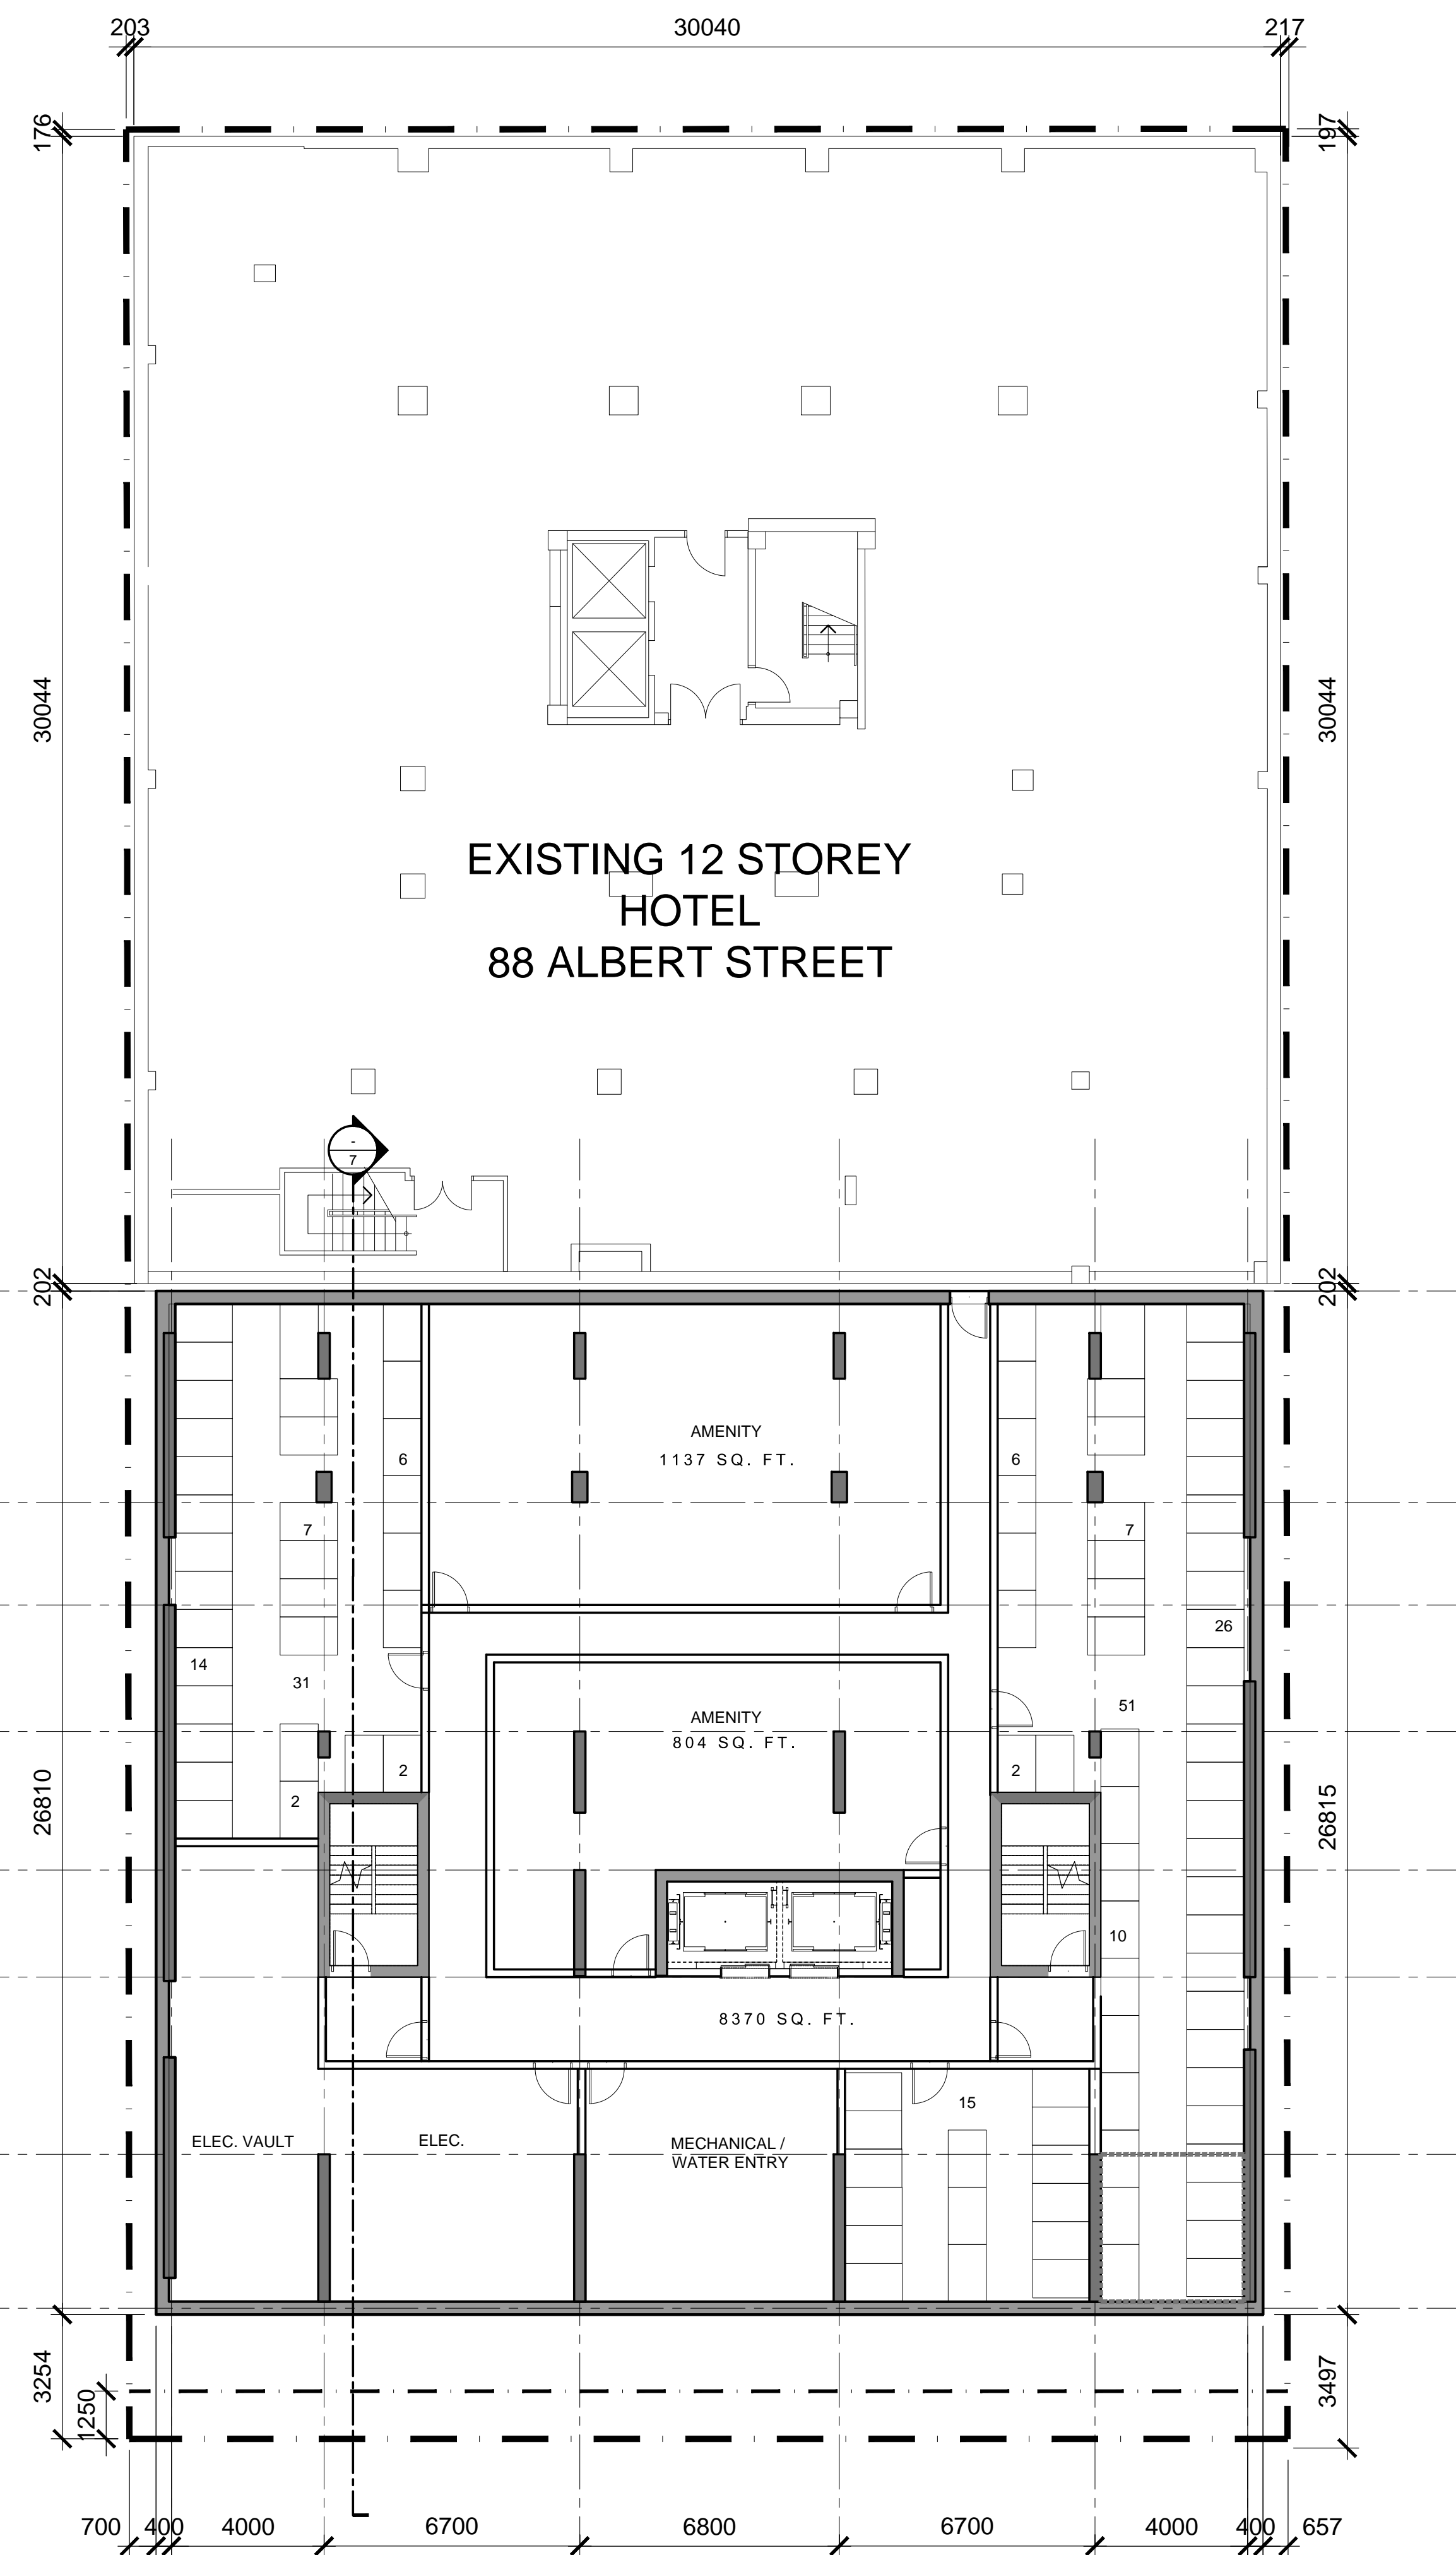

BASEMENT FLOOR

BUILDING
 FOOTPRINT AREA
 8,369 sq. ft.

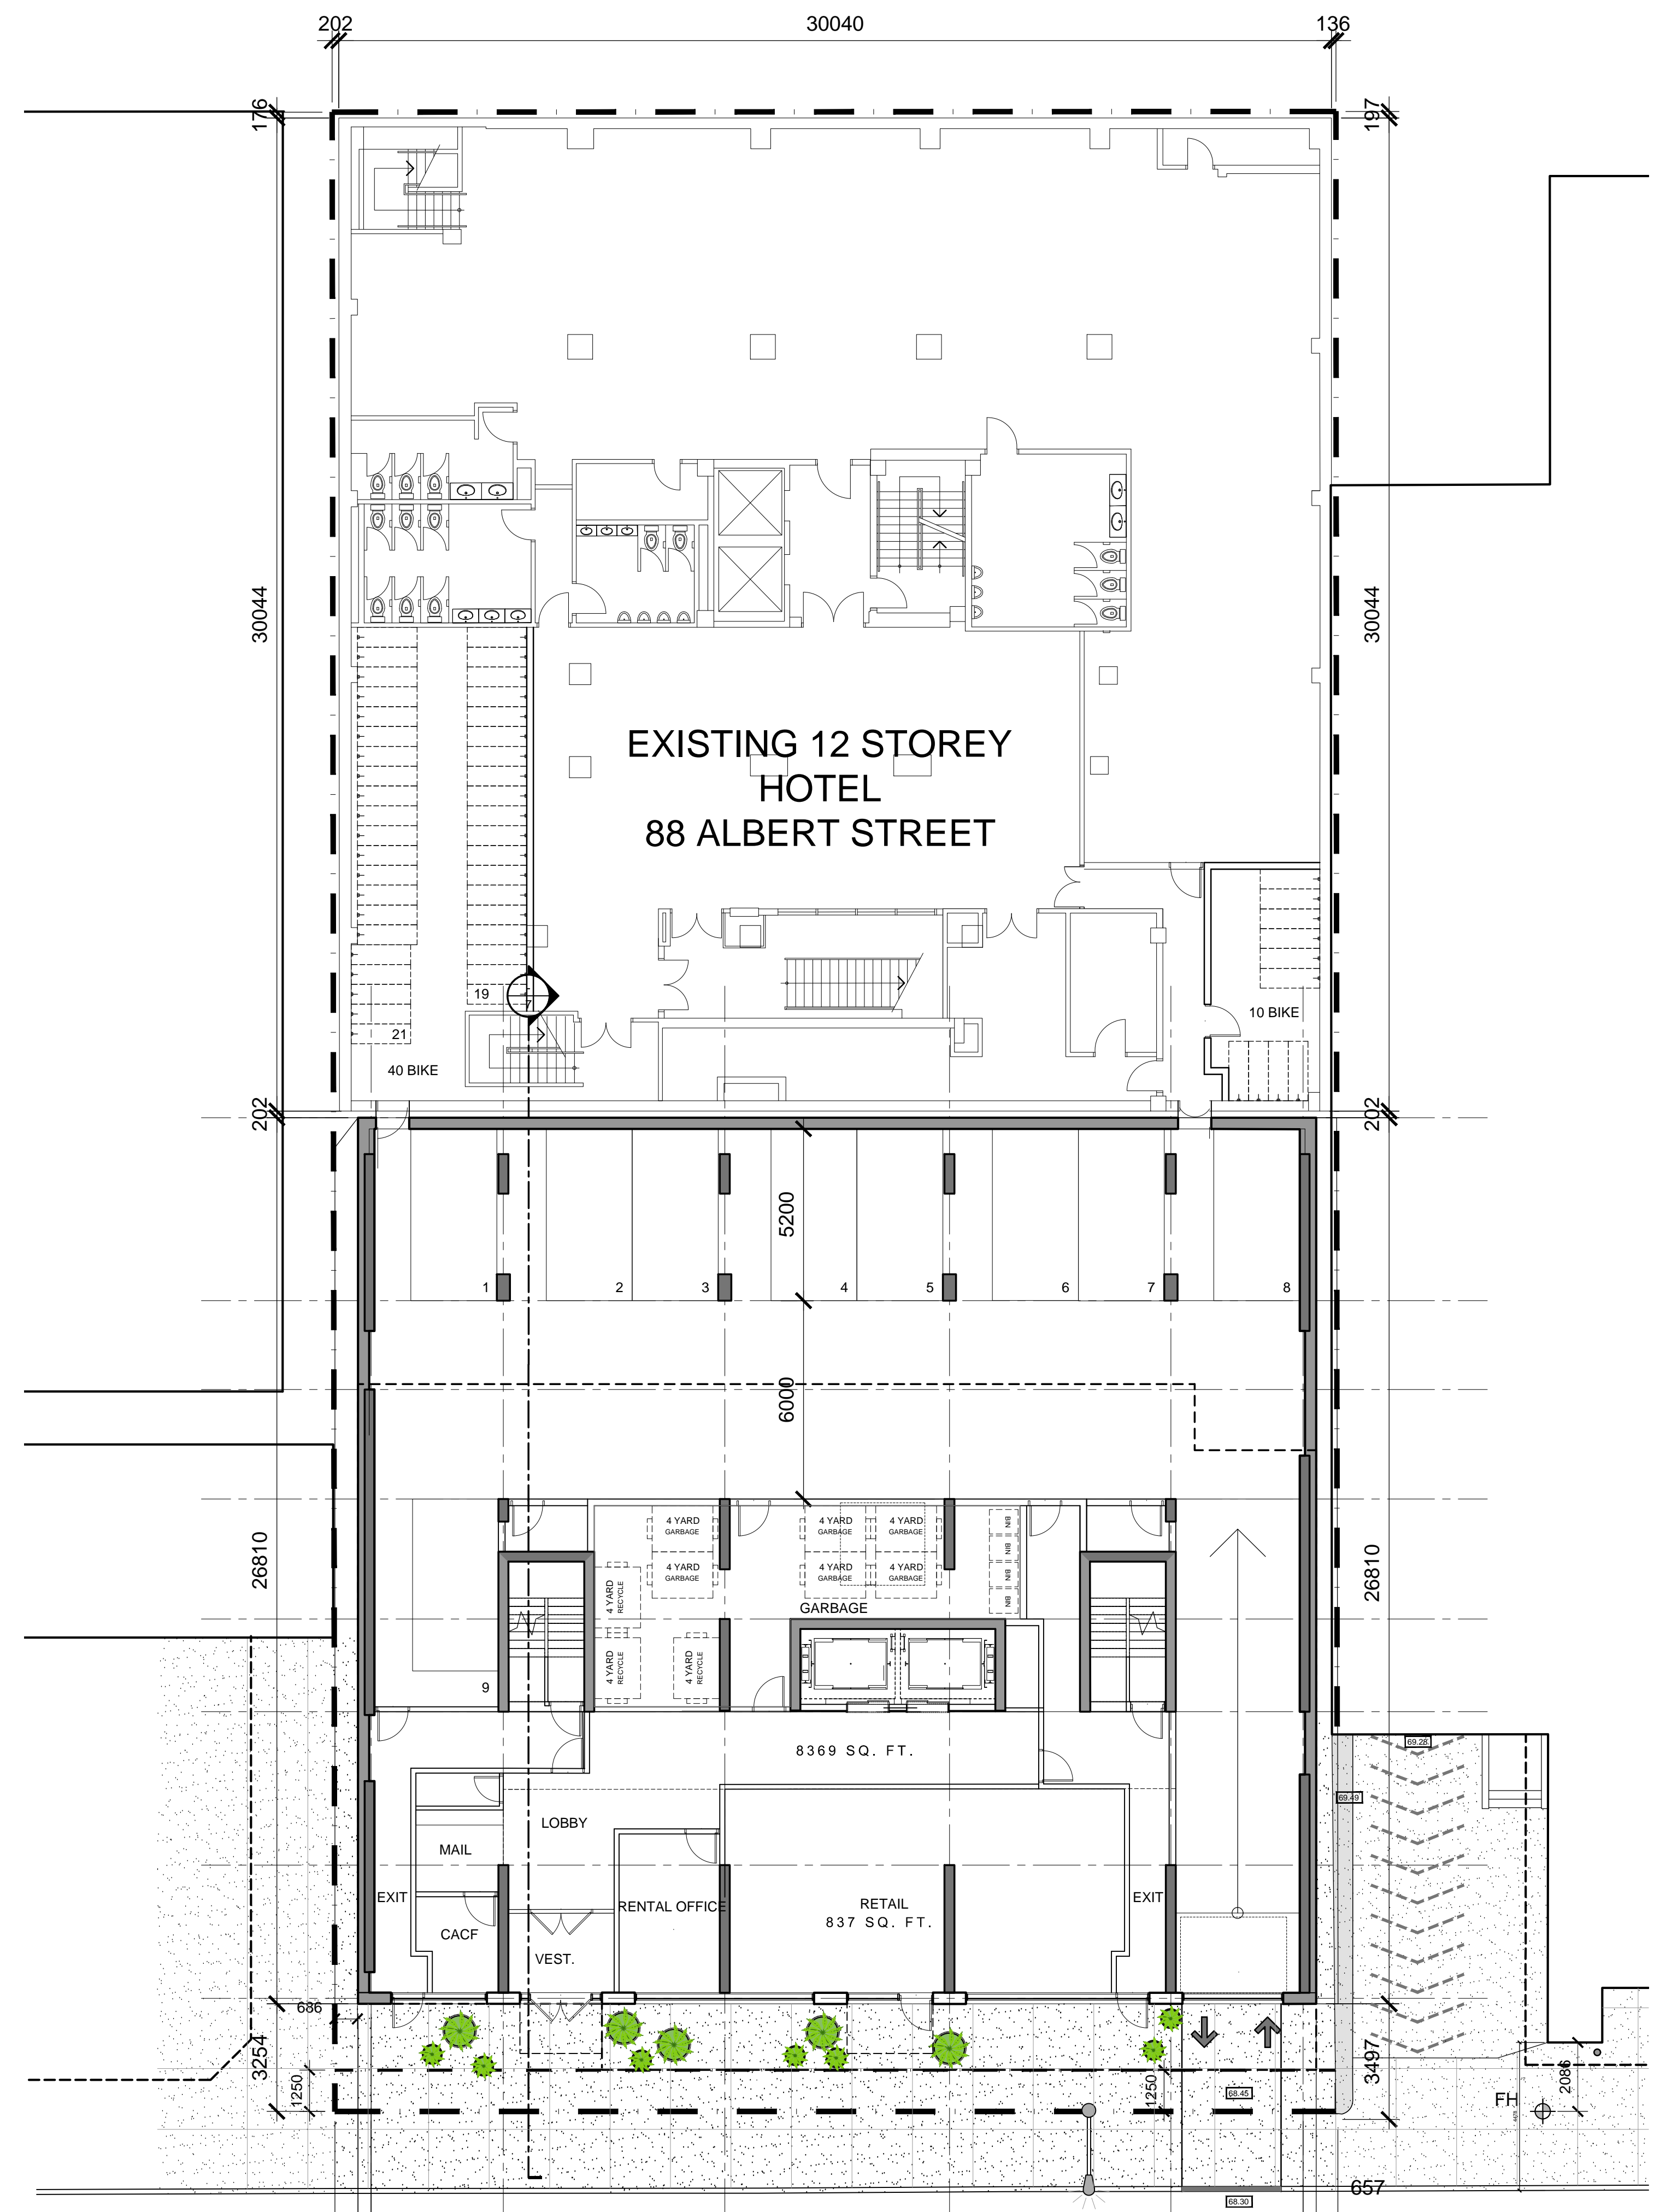

GROUND FLOOR

PARKING AREA
 4,573 sq. ft.

BUILDING
 FINISHED AREA
 3,782 sq. ft.
 Zoning GFA AREA
 837 sq. ft.