


IT IS THE RESPONSIBILITY OF THE APPROPRIATE CONTRACTOR TO CHECK AND VERIFY ALL DIMENSIONS ON SITE AND TO REPORT ALL ERRORS AND/OR OMISSIONS TO THE ARCHITECT.
 ALL CONTRACTORS MUST COMPLY WITH ALL PERTINENT CODES AND BY-LAWS.
 THIS DRAWING MAY NOT BE USED FOR CONSTRUCTION UNTIL SIGNED BY THE ARCHITECT.
 DO NOT SCALE DRAWINGS.
 COPYRIGHT RESERVED.

NOTATION SYMBOLS:


- (N) INDICATES DRAWING NOTES, LISTED ON EACH SHEET.
- (A) INDICATES ASSEMBLY TYPE; REFER TO TYPICAL ASSEMBLIES SCHEDULED.
- (W) INDICATES WINDOW TYPE; REFER TO WINDOW ELEVATIONS AND DETAILS ON A800 SERIES.
- (D) INDICATES DOOR TYPE; REFER TO DOOR SCHEDULES AND DETAILS ON A900 SERIES.
- DETAIL NUMBER
- TITLE
- SCIT
- DETAIL REFERENCE PAGE
- DETAIL CROSS REFERENCE PAGE

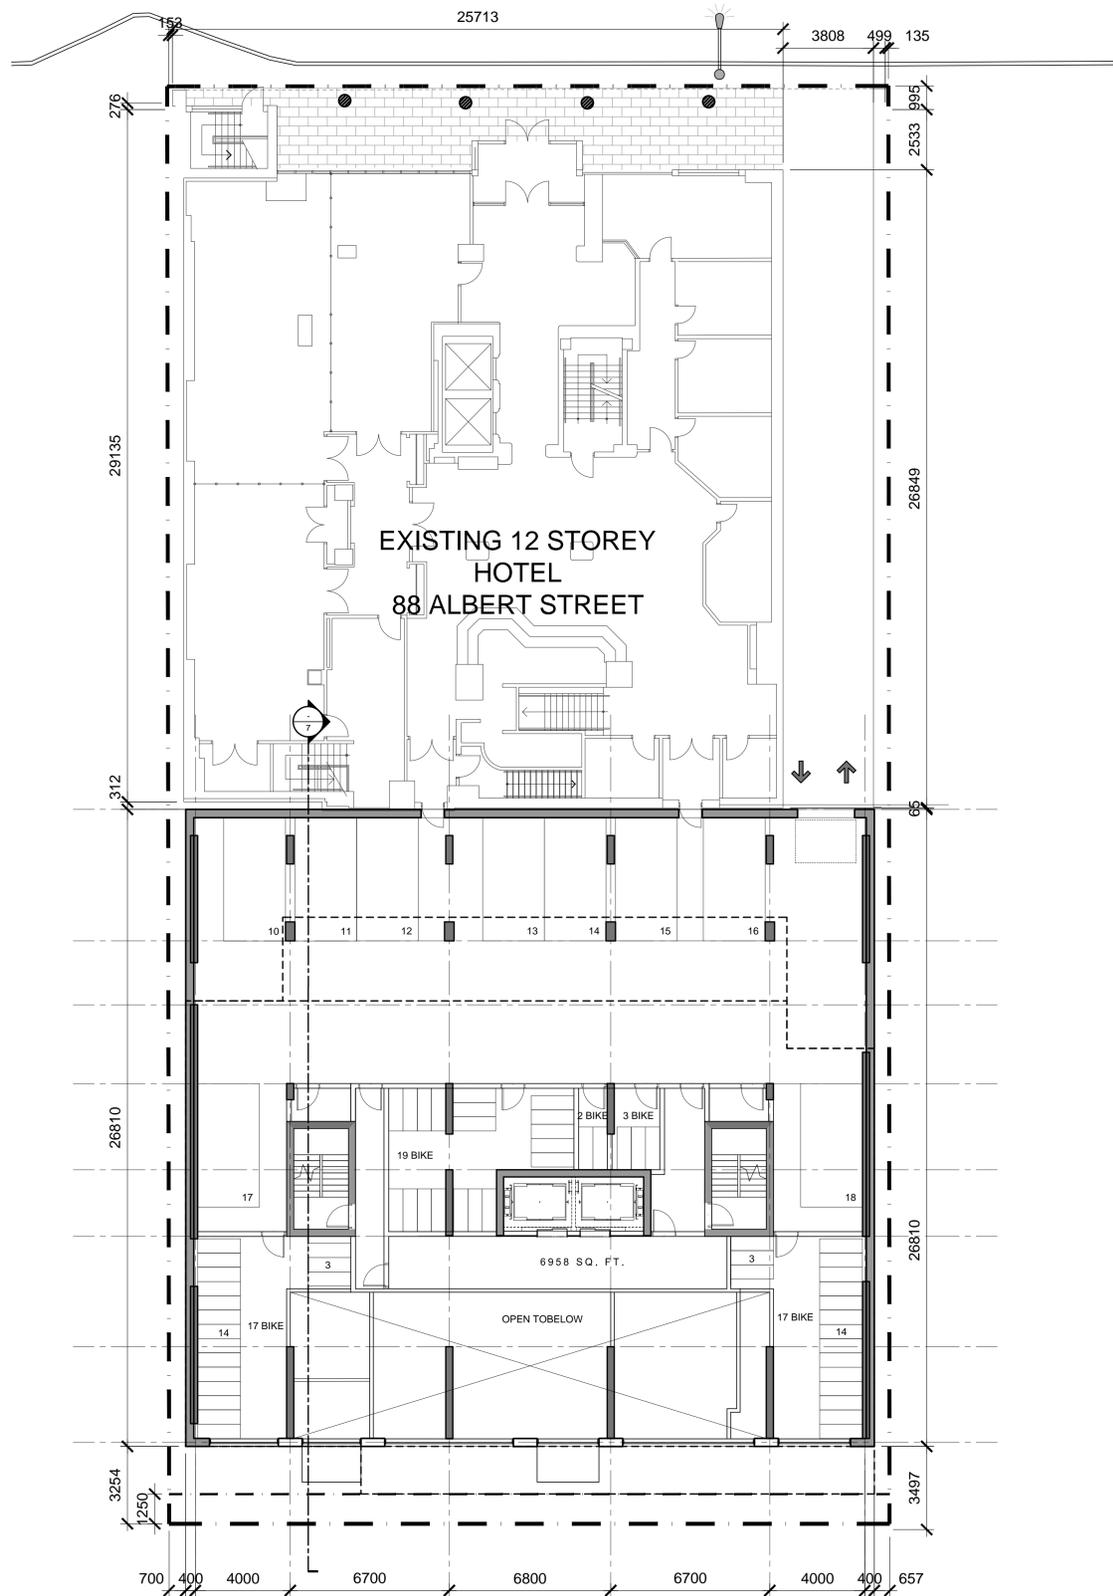

MEZZANINE LEVEL

PARKING AREA
4,167 sq. ft.

BUILDING
FINISHED AREA
4,197 sq. ft.

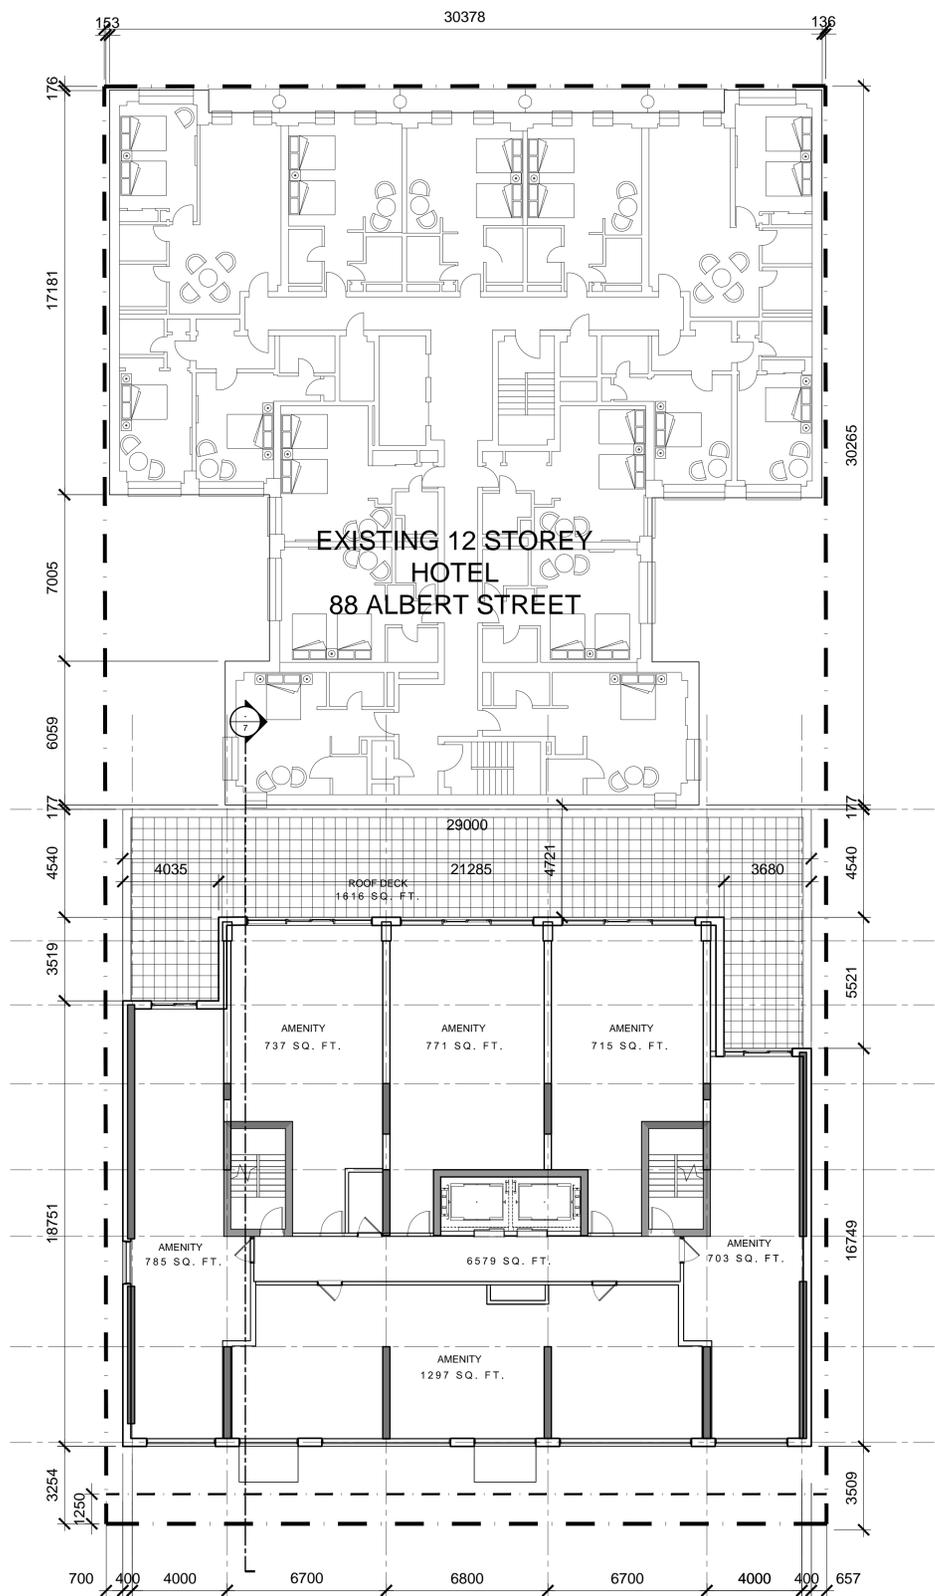

2nd FLOOR

Decks = 150 m²
Interior rooms = 465 m²

BUILDING
FOOTPRINT AREA
6,579 sq. ft.

| No. | DESCRIPTION | DATE |
|-----|-------------------------------|-------------|
| 1 | ISSUED FOR SITE PLAN CONTROL | Apr. 01, 19 |
| 2 | ISSUED FOR CONSULTANTS REVIEW | Feb. 18, 19 |
| 3 | ISSUED FOR UDRP | Dec. 21, 18 |

REVISIONS:

ARCHITECT SEAL:

NORTH ARROW:

SEAL DATE: STAMP DATE

CLIENT:

88 Albert Street Holdings Inc.

88 Albert Street, Ottawa Ontario K1P 5E9

ARCHITECT:

rla/architecture
roderick lahey architect inc.

56 beech street, ottawa, ontario K1S 3J6
t. 613.724.9932 f. 613.724.1209 rlaarchitecture.ca

PROJECT TITLE:

81 SLATER STREET

OTTAWA ONTARIO

SHEET TITLE:

FLOOR PLANS

| | |
|---------------------|--------------------------|
| DRAWN: T.Z. | CHECKED: R.V. |
| SCALE: 1:125 | SHEET No. A-02 |
| PROJECT No. 1828 | |