

IT IS THE RESPONSIBILITY OF THE APPROPRIATE CONTRACTOR TO CHECK AND VERIFY ALL DIMENSIONS ON SITE AND TO REPORT ALL ERRORS AND/OR OMISSIONS TO THE ARCHITECT.
 ALL CONTRACTORS MUST COMPLY WITH ALL PERTINENT CODES AND BY-LAWS.
 THIS DRAWING MAY NOT BE USED FOR CONSTRUCTION UNTIL SIGNED BY THE ARCHITECT.
 DO NOT SCALE DRAWINGS.
 COPYRIGHT RESERVED.

NOTATION SYMBOLS:

- (N) INDICATES DRAWING NOTES, LISTED ON EACH SHEET.
- (AS) INDICATES ASSEMBLY TYPE; REFER TO TYPICAL ASSEMBLY SCHEDULE.
- (W) INDICATES WINDOW TYPE; REFER TO WINDOW ELEVATIONS AND DETAILS ON A800 SERIES.
- (D) INDICATES DOOR TYPE; REFER TO DOOR SCHEDULE AND DETAILS ON A900 SERIES.
- DETAIL NUMBER
- (T) TITLE
- (S) SCIT
- (R) DETAIL REFERENCE PAGE
- (C) DETAIL CROSS REFERENCE PAGE

No.	DESCRIPTION	DATE
1	ISSUED FOR SITE PLAN CONTROL	Apr. 01, 19
2	ISSUED FOR CONSULTANTS REVIEW	Feb. 18, 19
3	ISSUED FOR UDRP	Dec. 21, 18

REVISIONS:

ARCHITECT SEAL:	NORTH ARROW:
SEAL DATE: STAMP DATE	

CLIENT:
88 Albert Street Holdings Inc.
 88 Albert Street, Ottawa Ontario K1P 5E9


ARCHITECT:
rla/architecture
 roderick lahey architect inc.
 56 beech street, ottawa, ontario K1S 3J6
 t. 613.724.9932 f. 613.724.1209 rlaarchitecture.ca

PROJECT TITLE:
81 SLATER STREET

OTTAWA ONTARIO

SHEET TITLE:
FLOOR PLANS


DRAWN: T.Z.	CHECKED: R.V.
SCALE: 1:125	SHEET No. A-03
PROJECT No. 1828	

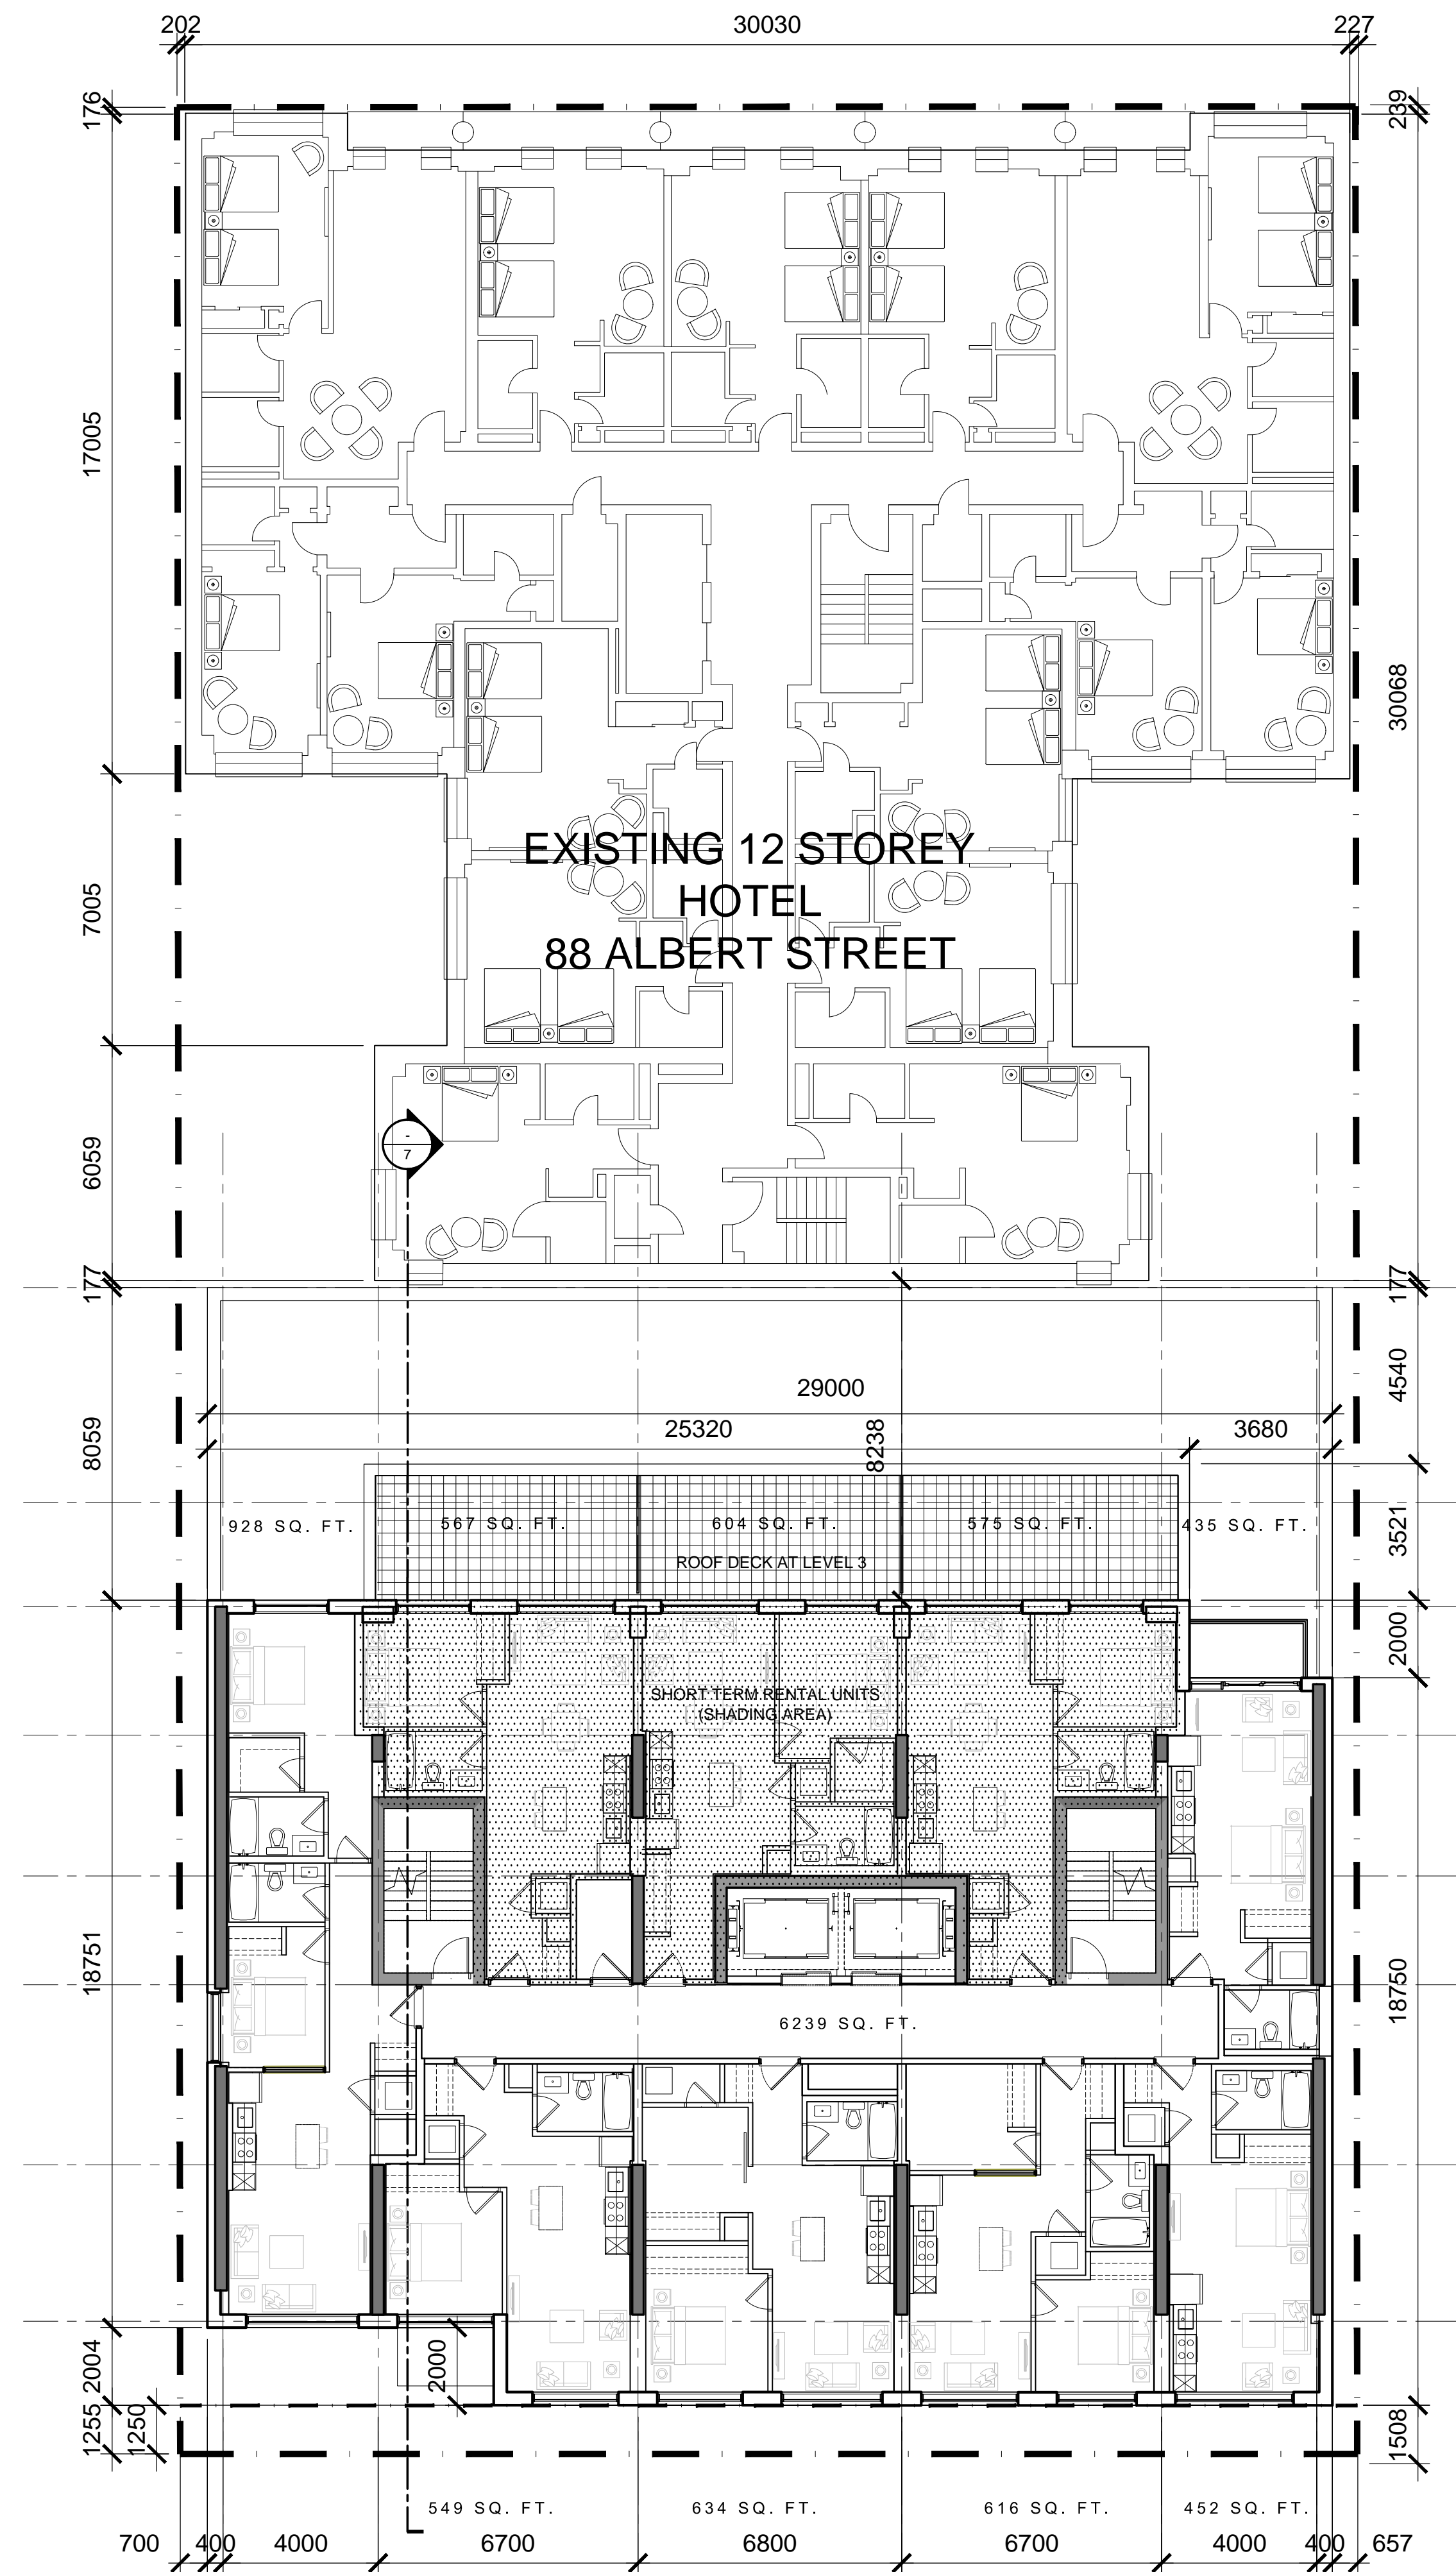

3rd-12th FLOOR

Decks = 66.4 m²
 Patios = 4.3 m²
 x 10 floors = 43.0 m²

BUILDING FOOTPRINT AREA
 6,240 sq. ft.
Zoning GFA AREA
 4,844 sq. ft.

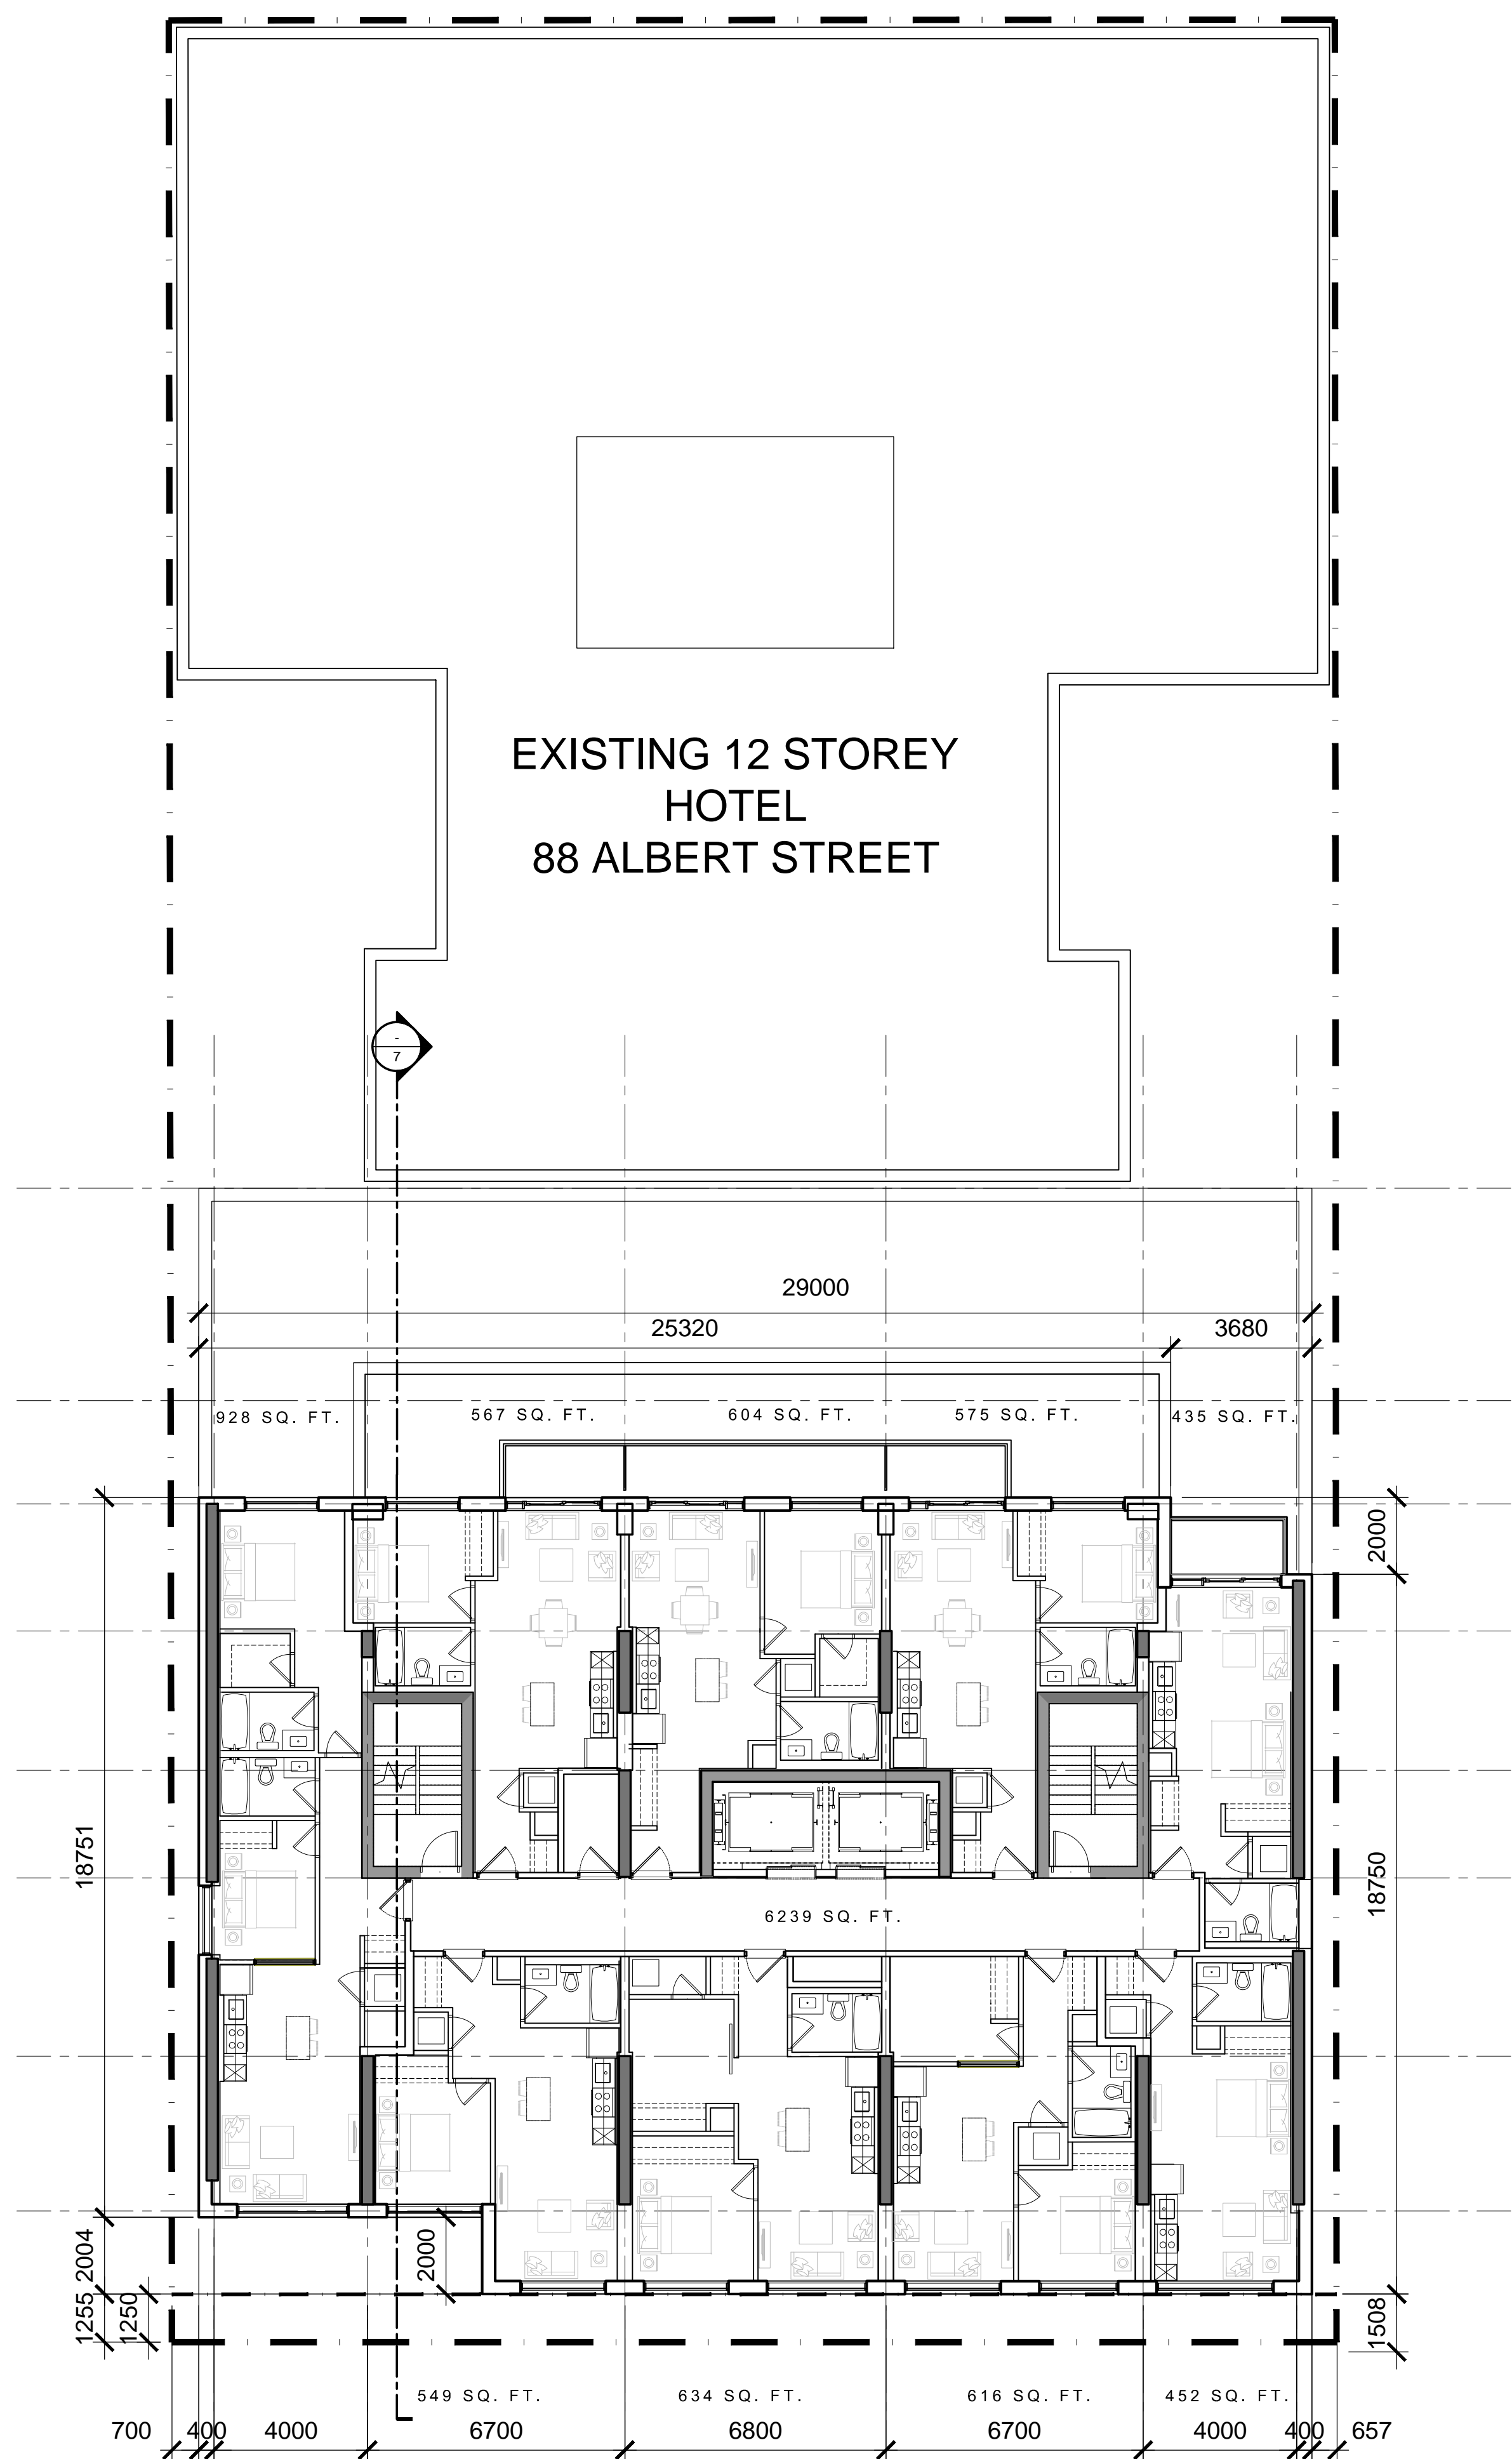

13th-23th FLOOR

Decks = 0 m²
 Patios = 22.6 m²
 x 11 floors = 248.6 m²

BUILDING FOOTPRINT AREA
 6,240 sq. ft.
Zoning GFA AREA
 4,844 sq. ft.