

MARCH.21 (DST)



8:00 AM



10:00 AM



12:00 AM



2:00 PM



4:00 PM

JUNE.21 (DST)



8:00 AM



10:00 AM



12:00 AM



2:00 PM



4:00 PM

SEPTEMBER.21 (DST)




8:00 AM



10:00 AM



12:00 AM

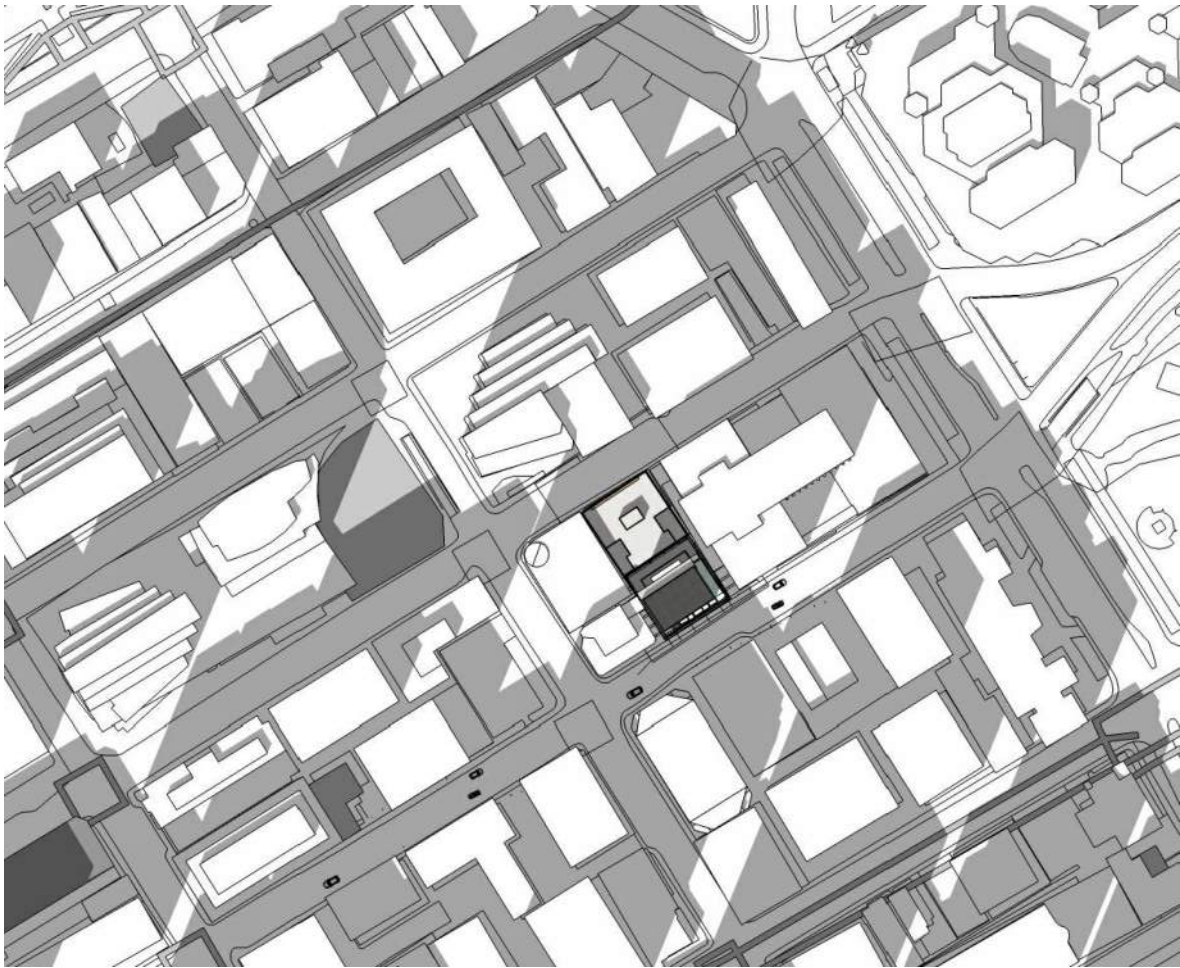

2:00 PM



4:00 PM

DECEMBER.21



8:00 AM



10:00 AM



12:00 AM



2:00 PM



4:00 PM

IT IS THE RESPONSIBILITY OF THE APPROPRIATE CONTRACTOR TO CHECK AND VERIFY ALL DIMENSIONS ON SITE AND TO REPORT ALL ERRORS AND/OR OMISSIONS TO THE ARCHITECT.
ALL CONTRACTORS MUST COMPLY WITH ALL PERTINENT CODES AND BY-LAWS.
THIS DRAWING MAY NOT BE USED FOR CONSTRUCTION UNTIL SIGNED BY THE ARCHITECT.
DO NOT SCALE DRAWINGS.
COPYRIGHT RESERVED.

NOTATION SYMBOLS:

- INDICATES DRAWING NOTES, LISTED ON EACH SHEET.
- INDICATES ASSEMBLY TYPE; REFER TO TYPICAL ASSEMBLIES SCHEDULE.
- INDICATES WINDOW TYPE; REFER TO WINDOW ELEVATIONS AND DETAILS ON A900 SERIES.
- INDICATES DOOR TYPE; REFER TO DOOR SCHEDULE AND DETAILS ON A900 SERIES.

DETAIL NUMBER


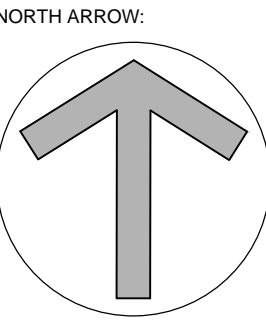
TITLE

DETAIL REFERENCE PAGE

DETAIL CROSS REFERENCE PAGE

1	ISSUED FOR SITE PLAN CONTROL	Apr. 01, 19
2	ISSUED FOR CONSULTANTS REVIEW	Feb. 18, 19
3	ISSUED FOR UDRP	Dec. 21, 18
No.	DESCRIPTION	DATE

REVISIONS:

ARCHITECT SEAL:  NORTH ARROW: 

SEAL DATE: STAMP DATE

CLIENT:

88 Albert Street Holdings Inc.

88 Albert Street, Ottawa Ontario K1P 5E9

ARCHITECT:

rla / architecture
roderick lahey architect inc.

56 beech street, ottawa, ontario K1S 3J6
t. 613.724.9932 f. 613.724.1209 rlaarchitecture.ca

PROJECT TITLE:

81 SLATER STREET

OTTAWA ONTARIO

SHEET TITLE:

SUNSHADE STUDY

DRAWN: T.Z.	CHECKED: R.V.
SCALE: NTS	SHEET No. A-10
PROJECT No. 1828	