



OTTAWA CARLETON
Construction Ltd.

OTTAWA CARLETON CONSTRUCTION
GROUP LTD. - BCIN# 112752
337 SUNNYSIDE AVE. SUITE 101,
OTTAWA, ON K1S 0R9

FERNANDO MATOS - BCIN# 22431
613.884.4425

QUALIFICATION INFO
SMALL BUILDINGS
The undersigned has reviewed and takes
responsibility for this design, and has the
qualifications and meets the requirements
set out in the Ontario Building Code to be a
designer.

RESPONSIBILITIES:
DO NOT SCALE DRAWINGS.
ALL DESIGN AND CONSTRUCTION TO BE IN
ACCORDANCE WITH THE ONTARIO BUILDING CODE
012.
ALL CONTRACTORS MUST WORK IN ACCORDANCE
WITH ALL LAWS, REGULATIONS AND BYLAWS
HAVING JURISDICTION.

IT IS THE RESPONSIBILITY OF THE APPROPRIATE
CONTRACTOR TO CHECK AND VERIFY ALL
DIMENSIONS ON SITE AND REPORT ALL ERRORS
AND OMISSIONS TO THE ARCHITECT/DESIGNER.

COPYRIGHT RESERVED

GENERAL NOTES:

384 FRANK STREET NEW 3 STOREY LOW-RISE RESIDENTIAL


CONSULTANTS
STRUCTURAL -
MECHANICAL -
ELECTRICAL -

NO.	REVISION/ISSUE	DATE
9		
8		
7		
6		
5		
4		
3		
2		
1	ISSUED FOR REVISIONS	04-30-2018


PROJECT:
**384 FRANK STREET
NEW 3 STOREY RESIDENTIAL**
384 FRANK ST.
OTTAWA, ON K1P 1Y6

FLOOR PLANS


DRAWN BY: L.T. SHEET: **A2**
DATE: DEC 10, 2018
SCALE: AS NOTED

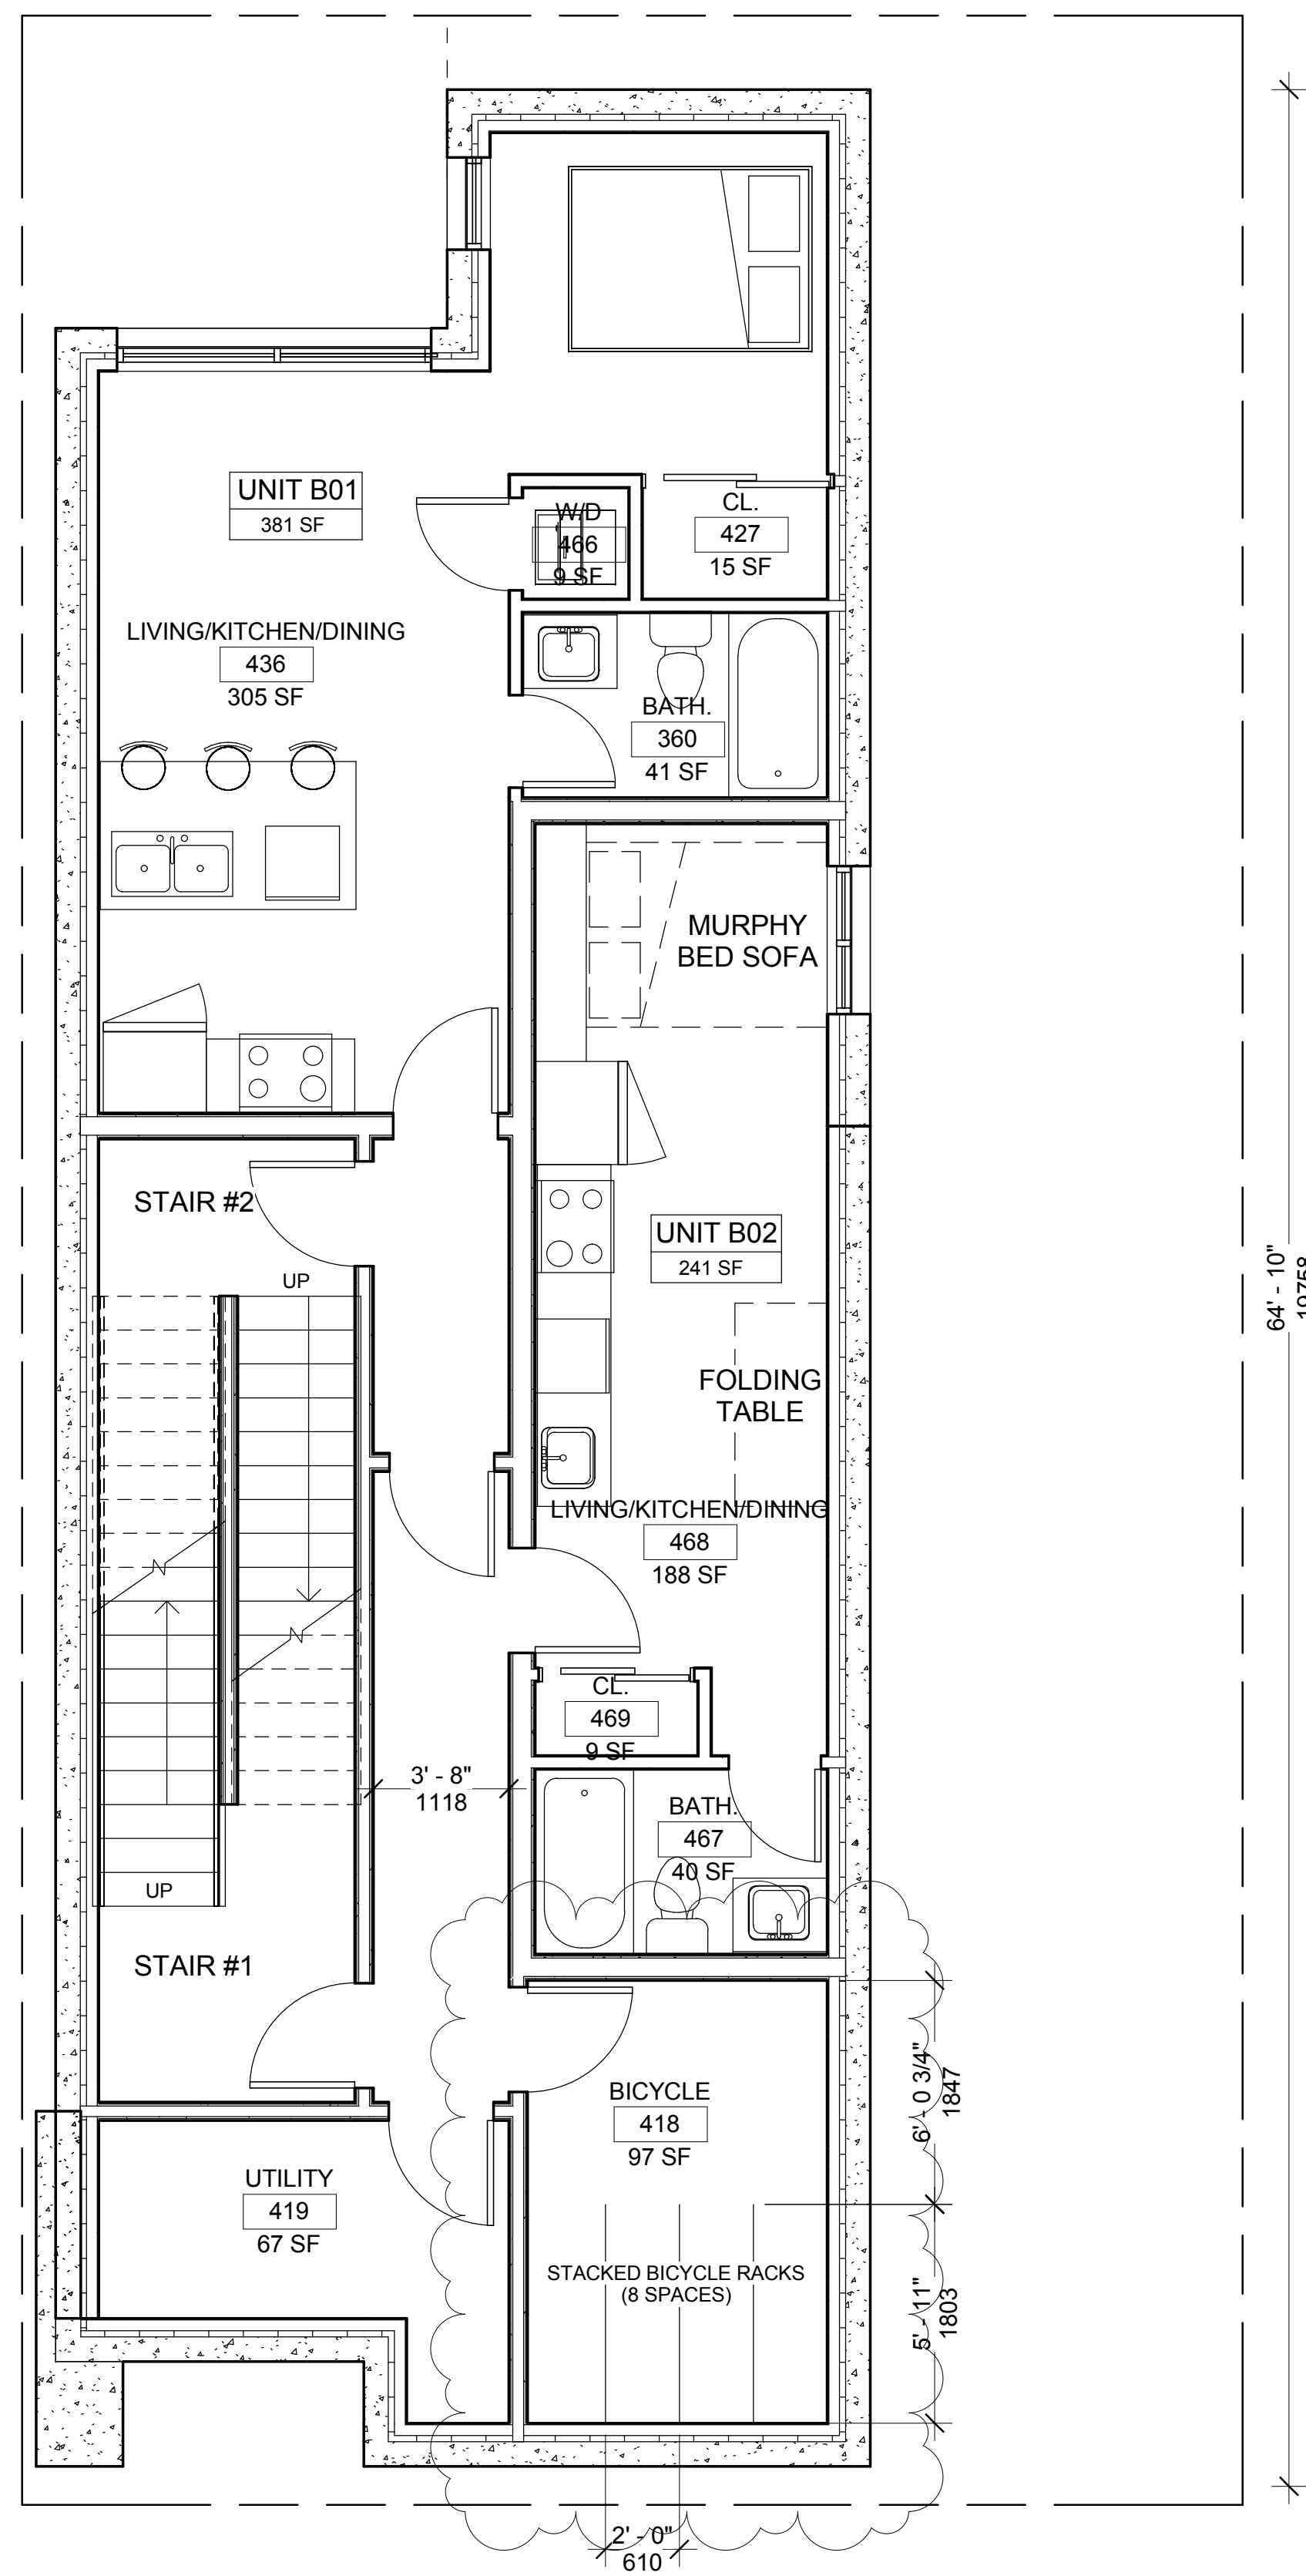

1 BASEMENT
1/4" = 1'-0"

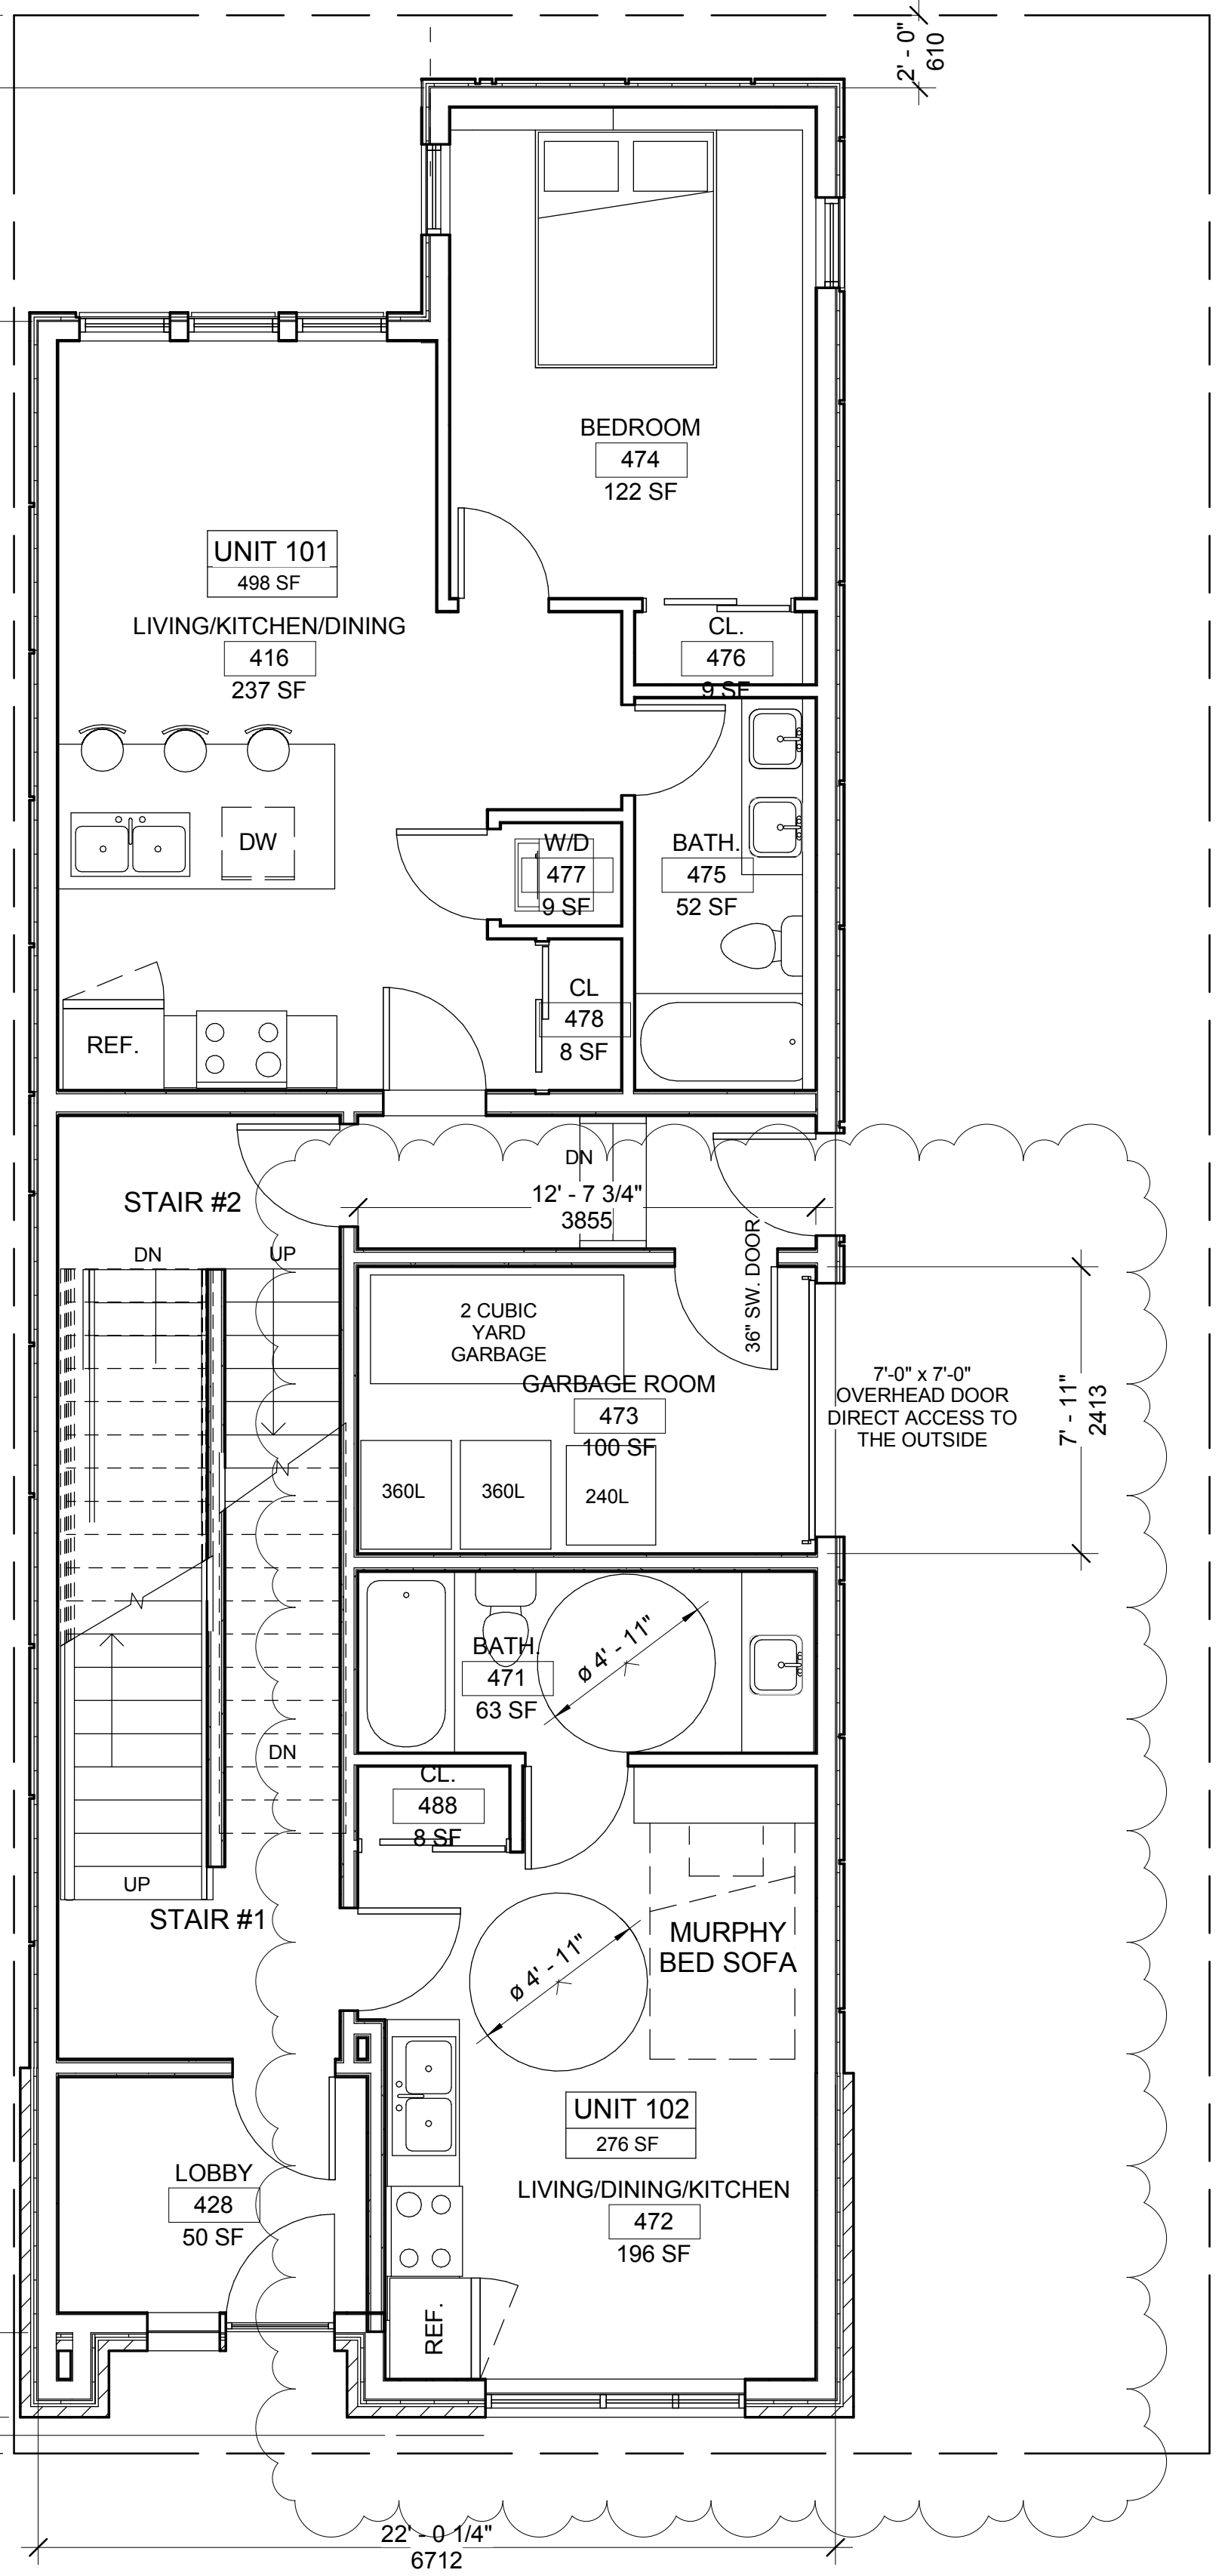

2 GROUND FLOOR
1/4" = 1'-0"

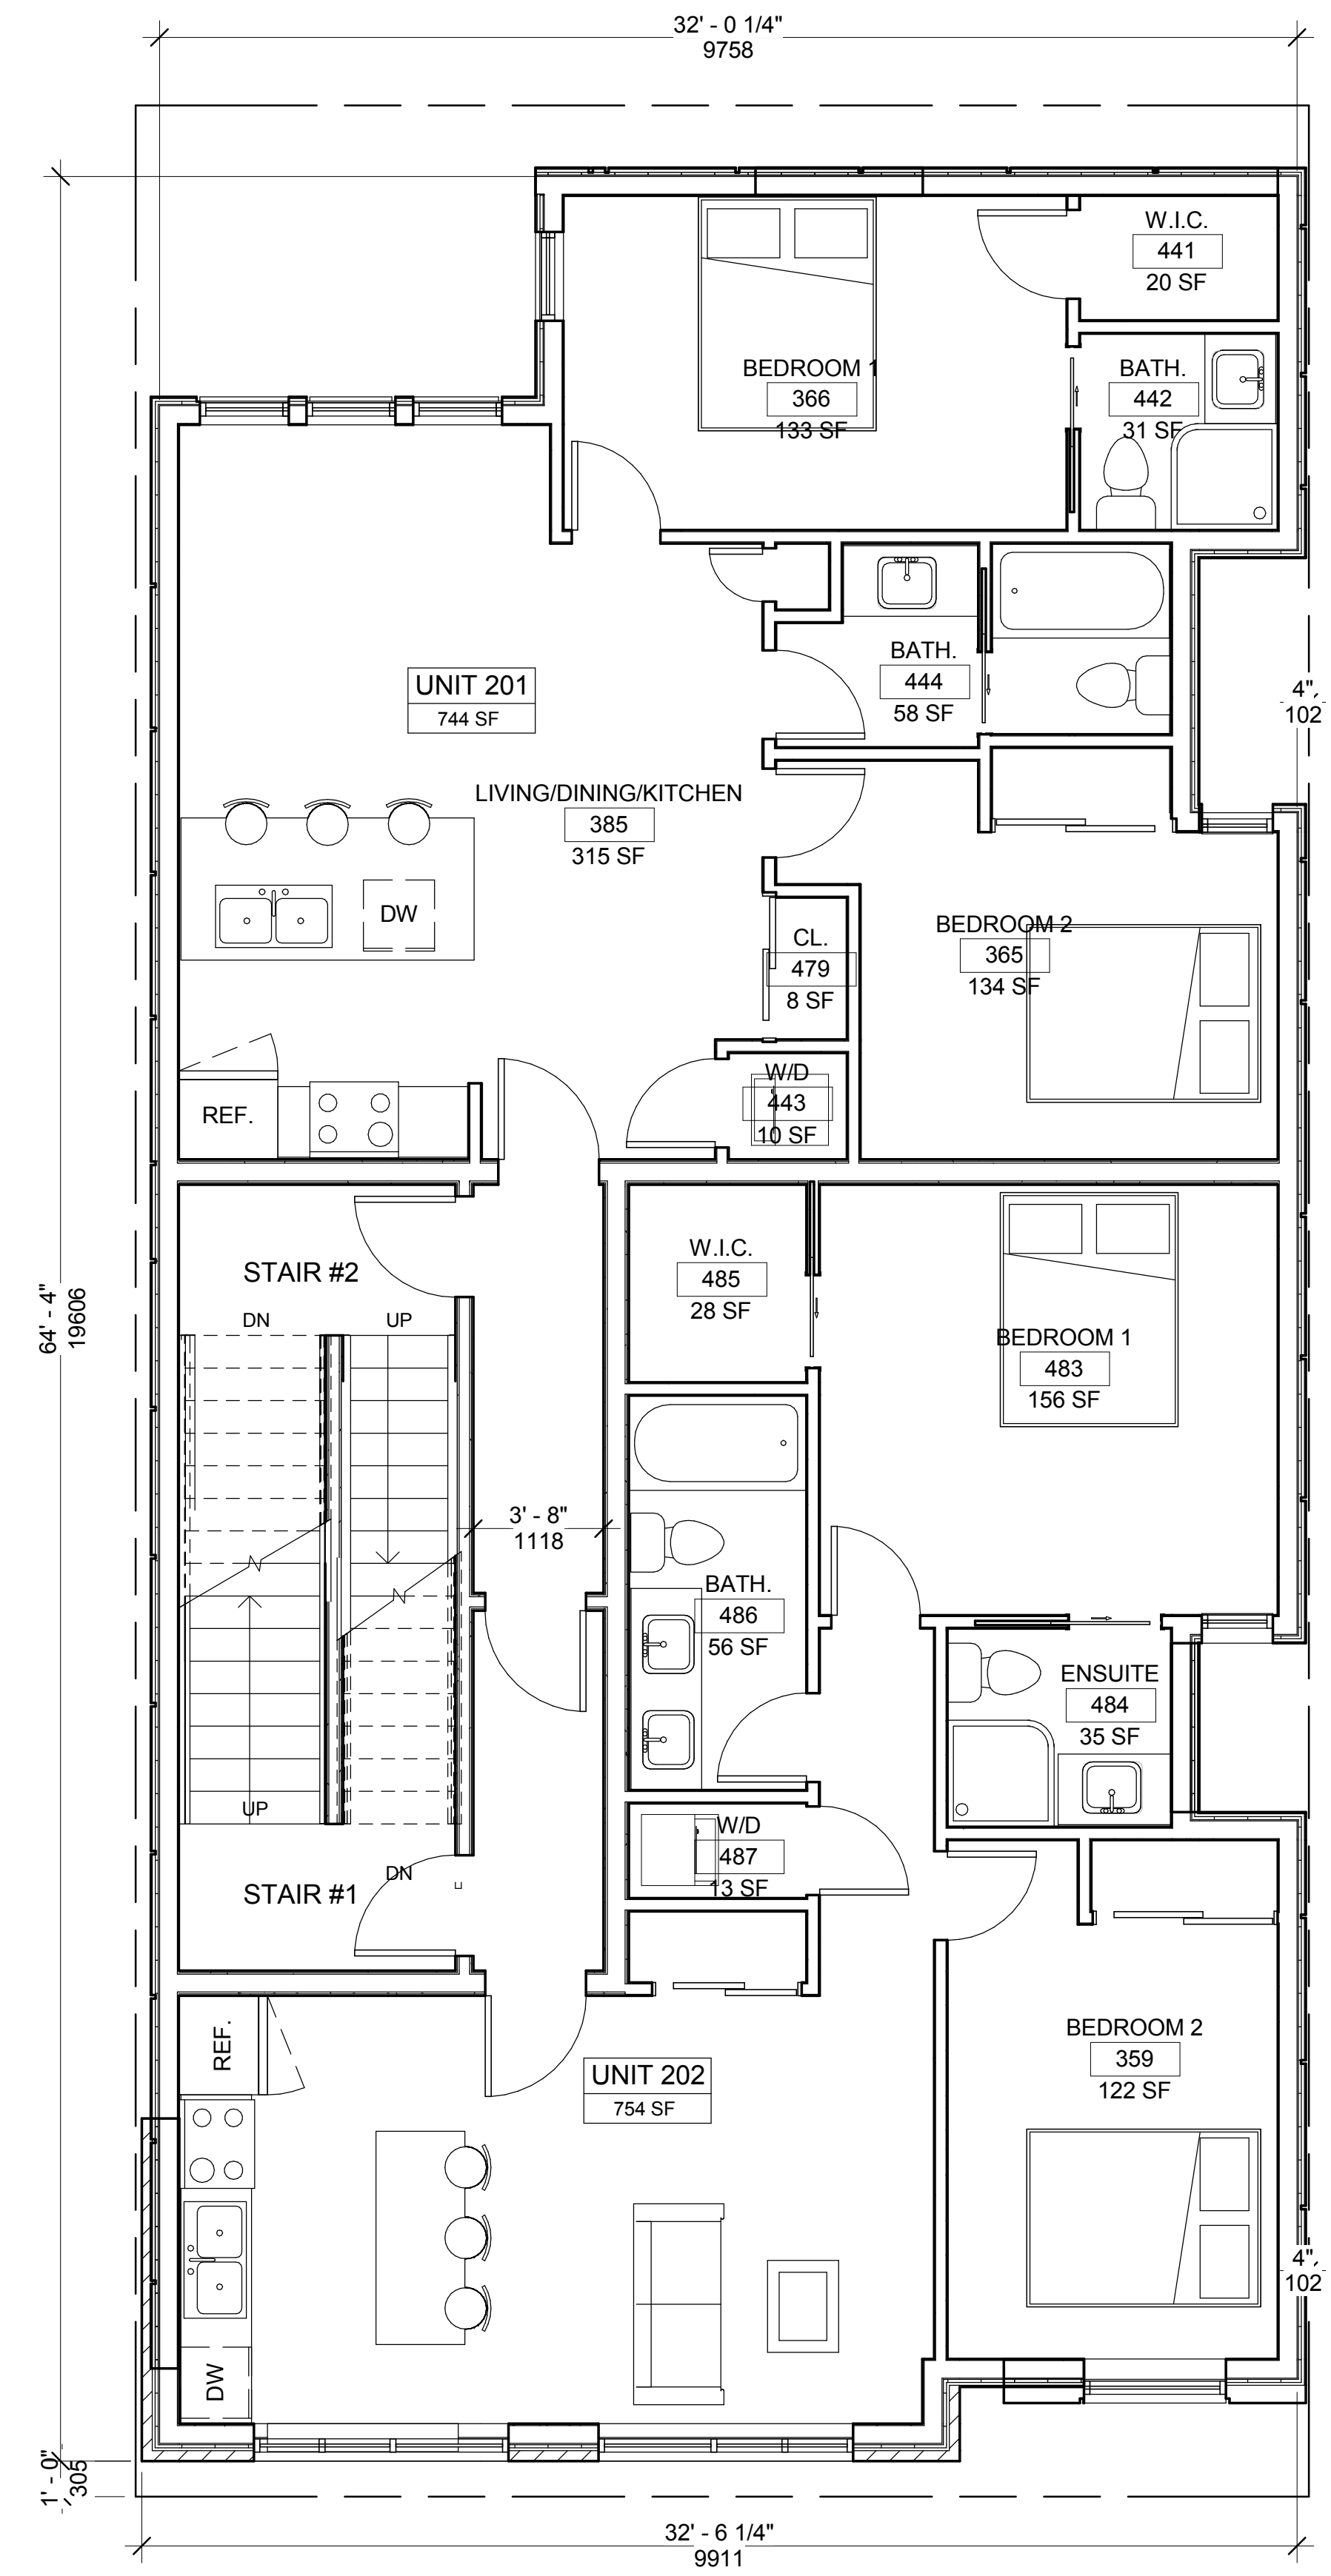

3 SECOND FLOOR
1/4" = 1'-0"