


DJ

DOUGLAS JAMES, MCIP, RPP
MANAGER, DEVELOPMENT REVIEW - CENTRAL
PLANNING, INFRASTRUCTURE & ECONOMIC
DEVELOPMENT DEPARTMENT, CITY OF OTTAWA

APPROVED
By Jamesdo at 11:40 am, May 31, 2019

- 1 NAME: BRICK
DESCRIPTION: RED
TYPE: BR-1
- 2 NAME: BRICK
DESCRIPTION: GREY
TYPE: BR-2
- 3 NAME: FIBRE CEMENT PANEL
DESCRIPTION: DARK GREY
TYPE: FC-1
- 4 NAME: FIBRE CEMENT PANEL
DESCRIPTION: LIGHT GREY
TYPE: FC-2
- 5 NAME: GLASS
DESCRIPTION: with ALUMINIUM GUARDRAIL
TYPE: G-1
- 6 NAME: FRITTED GLASS
DESCRIPTION: with ALUMINIUM GUARDRAIL
TYPE: G-2

CLADDING LEGEND
SCALE: 1:100

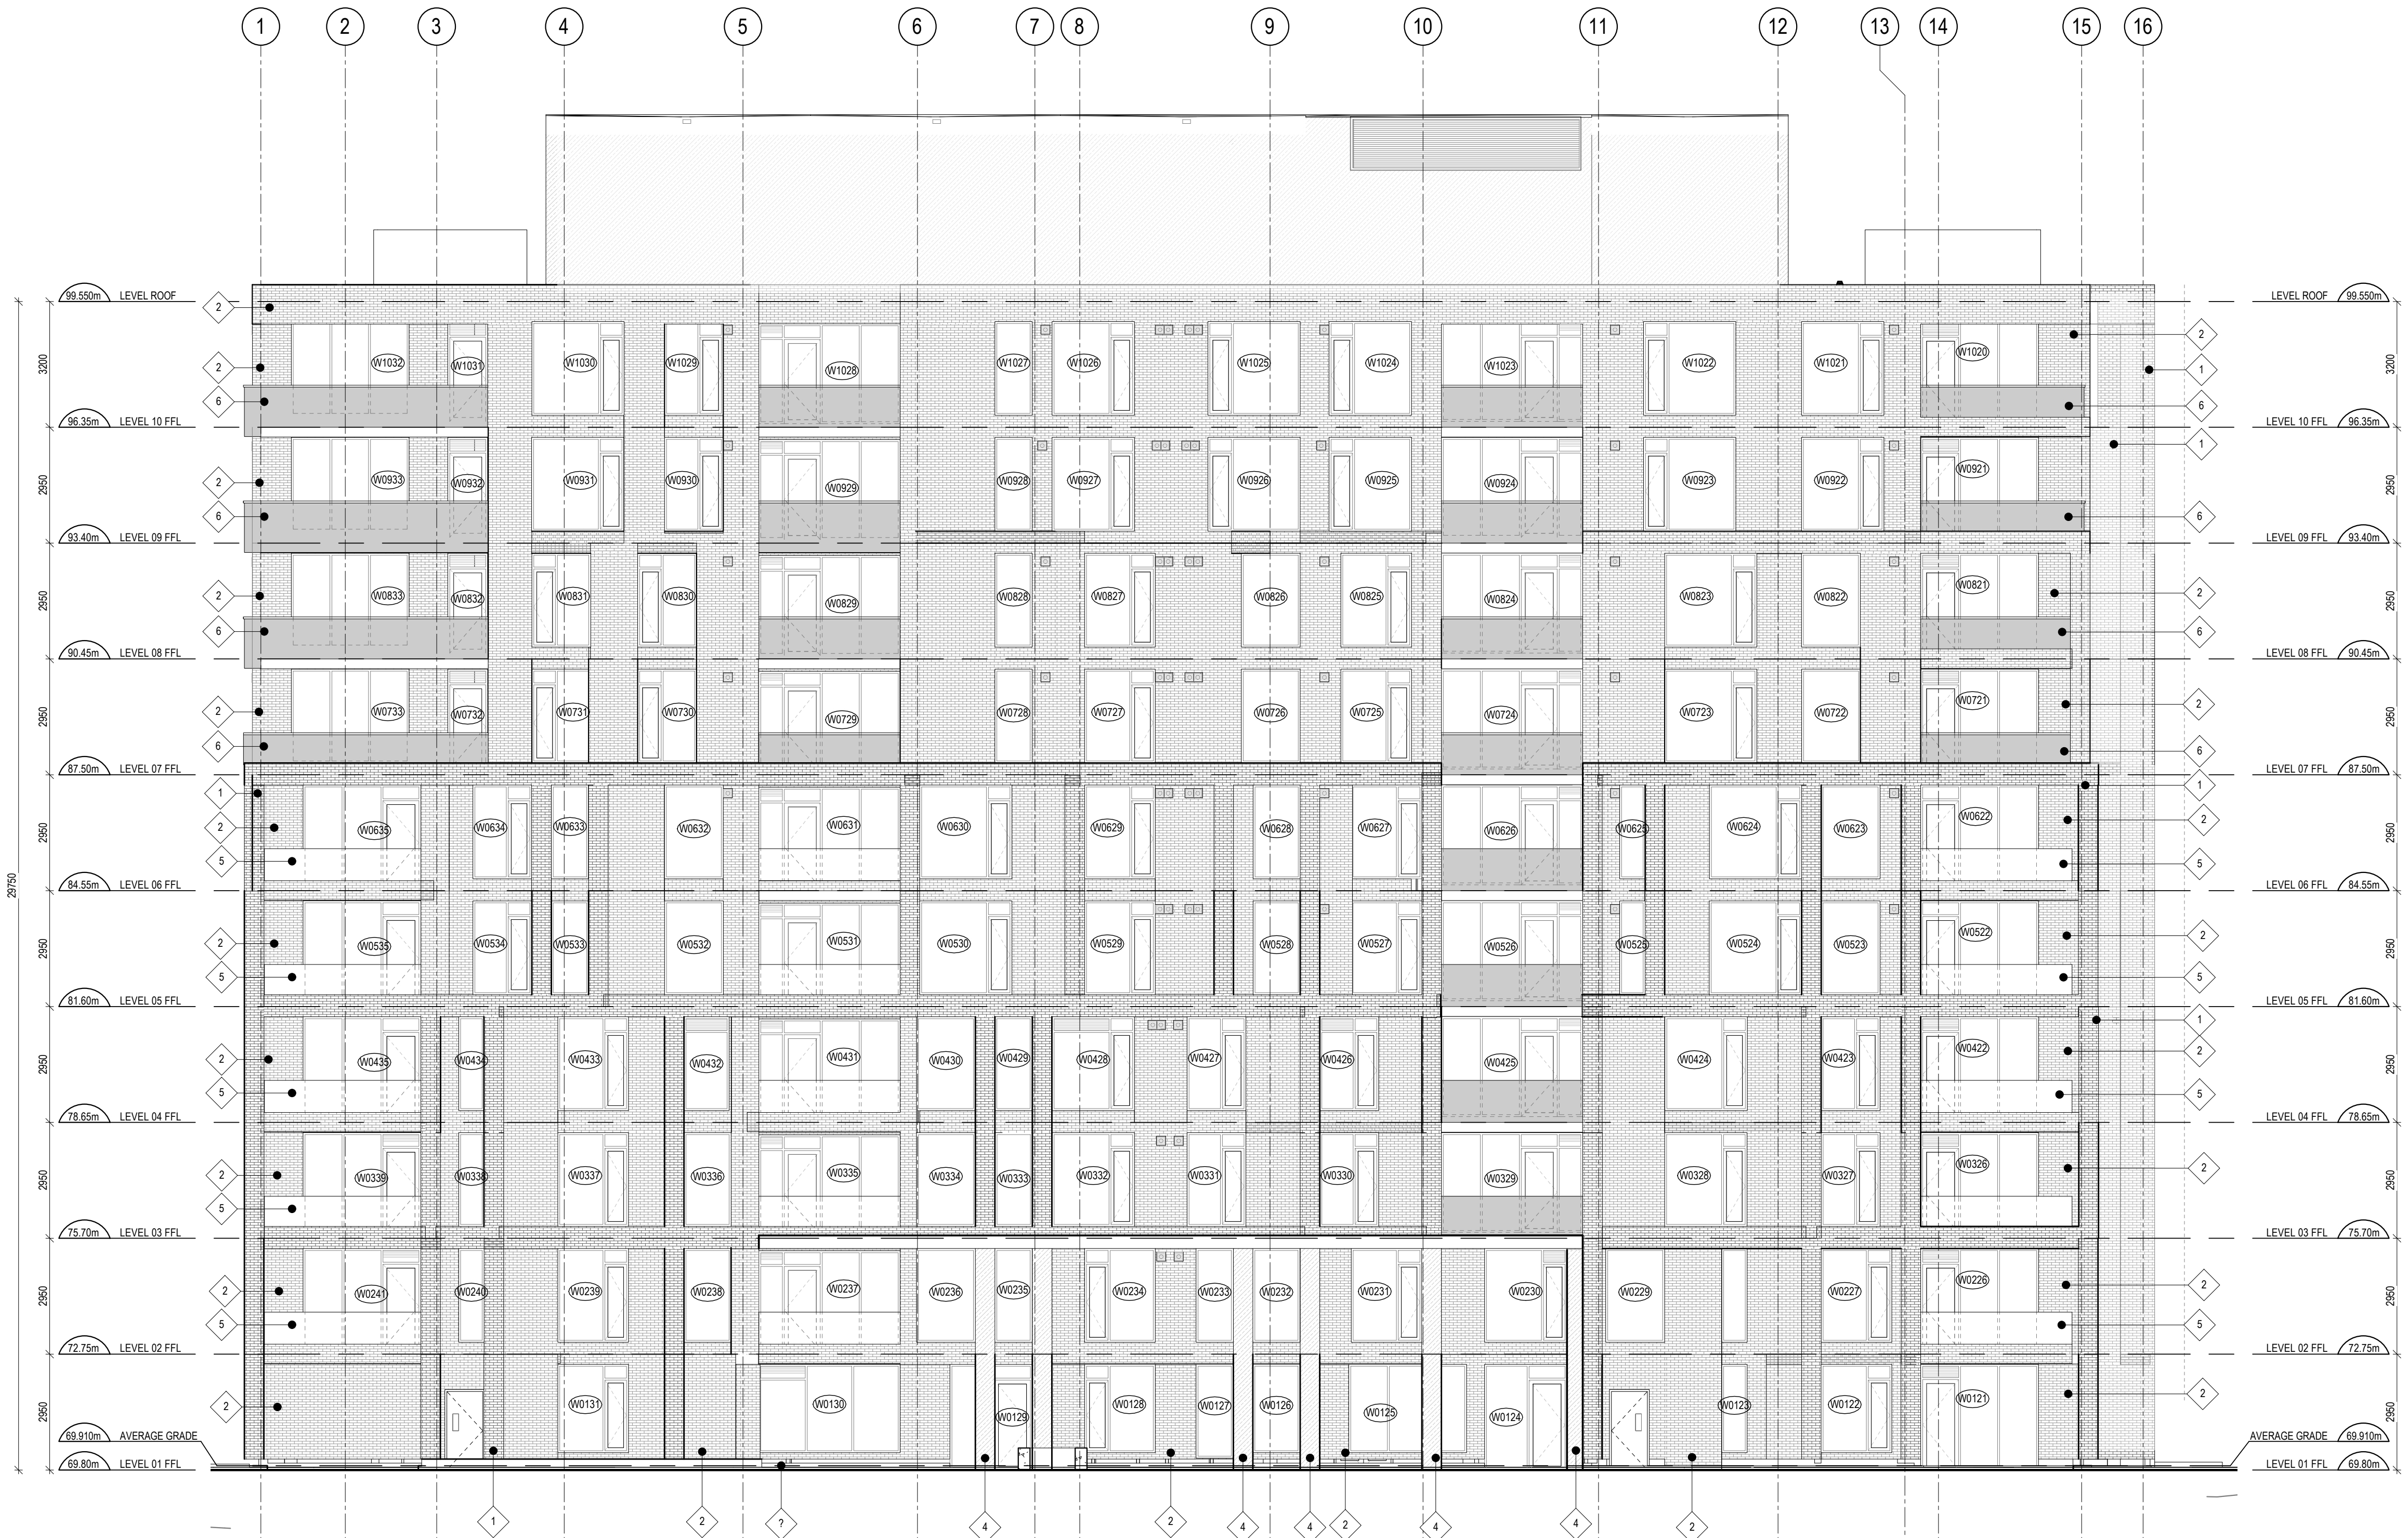

GENERAL ARCHITECTURAL NOTES:
1. This drawing is the property of the Architect and may not be reproduced or used without the expressed consent of the Architect.
2. Drawings are not to be scaled. The Contractor is responsible for checking and verifying all levels and dimensions and shall report all discrepancies to the Architect and obtain clarification prior to commencing work.
3. Upon notice in writing, the Architect will provide written/graphic clarification or supplementary information regarding the intent of the Contract Documents.
4. The Architectural drawings are to be read in conjunction with all other Contract Documents including Project Manuals and the Structural, Mechanical and Electrical Drawings.
5. Positions of exposed or finished Mechanical or Electrical devices, fittings and fixtures are indicated on the Architectural Drawings. Locations shown on the Architectural Drawings shall govern over Mechanical and Electrical Drawings. Mechanical and Electrical items not clearly located will be located as directed by the Architect.
6. These documents are not to be used for construction unless specifically noted for such purpose.

ISSUED FOR SITE PLAN APPROVAL 2019-02-26
REVISED AND RE-ISSUED FOR PERMIT 2019-01-16
RE-ISSUED FOR SITE PLAN CONTROL 2019-01-15
ISSUED FOR BUILDING PERMIT 2018-07-31
ISSUED FOR COORDINATION 2018-06-18

ISSUE RECORD



project1
studio

Project1 Studio Incorporated
[613.884.3939 / mail@project1studio.ca]

784 ST. LAURENT

784 St. Laurent Boulevard
Ottawa, ON

PROJ SCALE DRAWN REVIEWED
1619 1:100 SP RMK

WEST ELEVATION