




P2 PARKING LEVEL

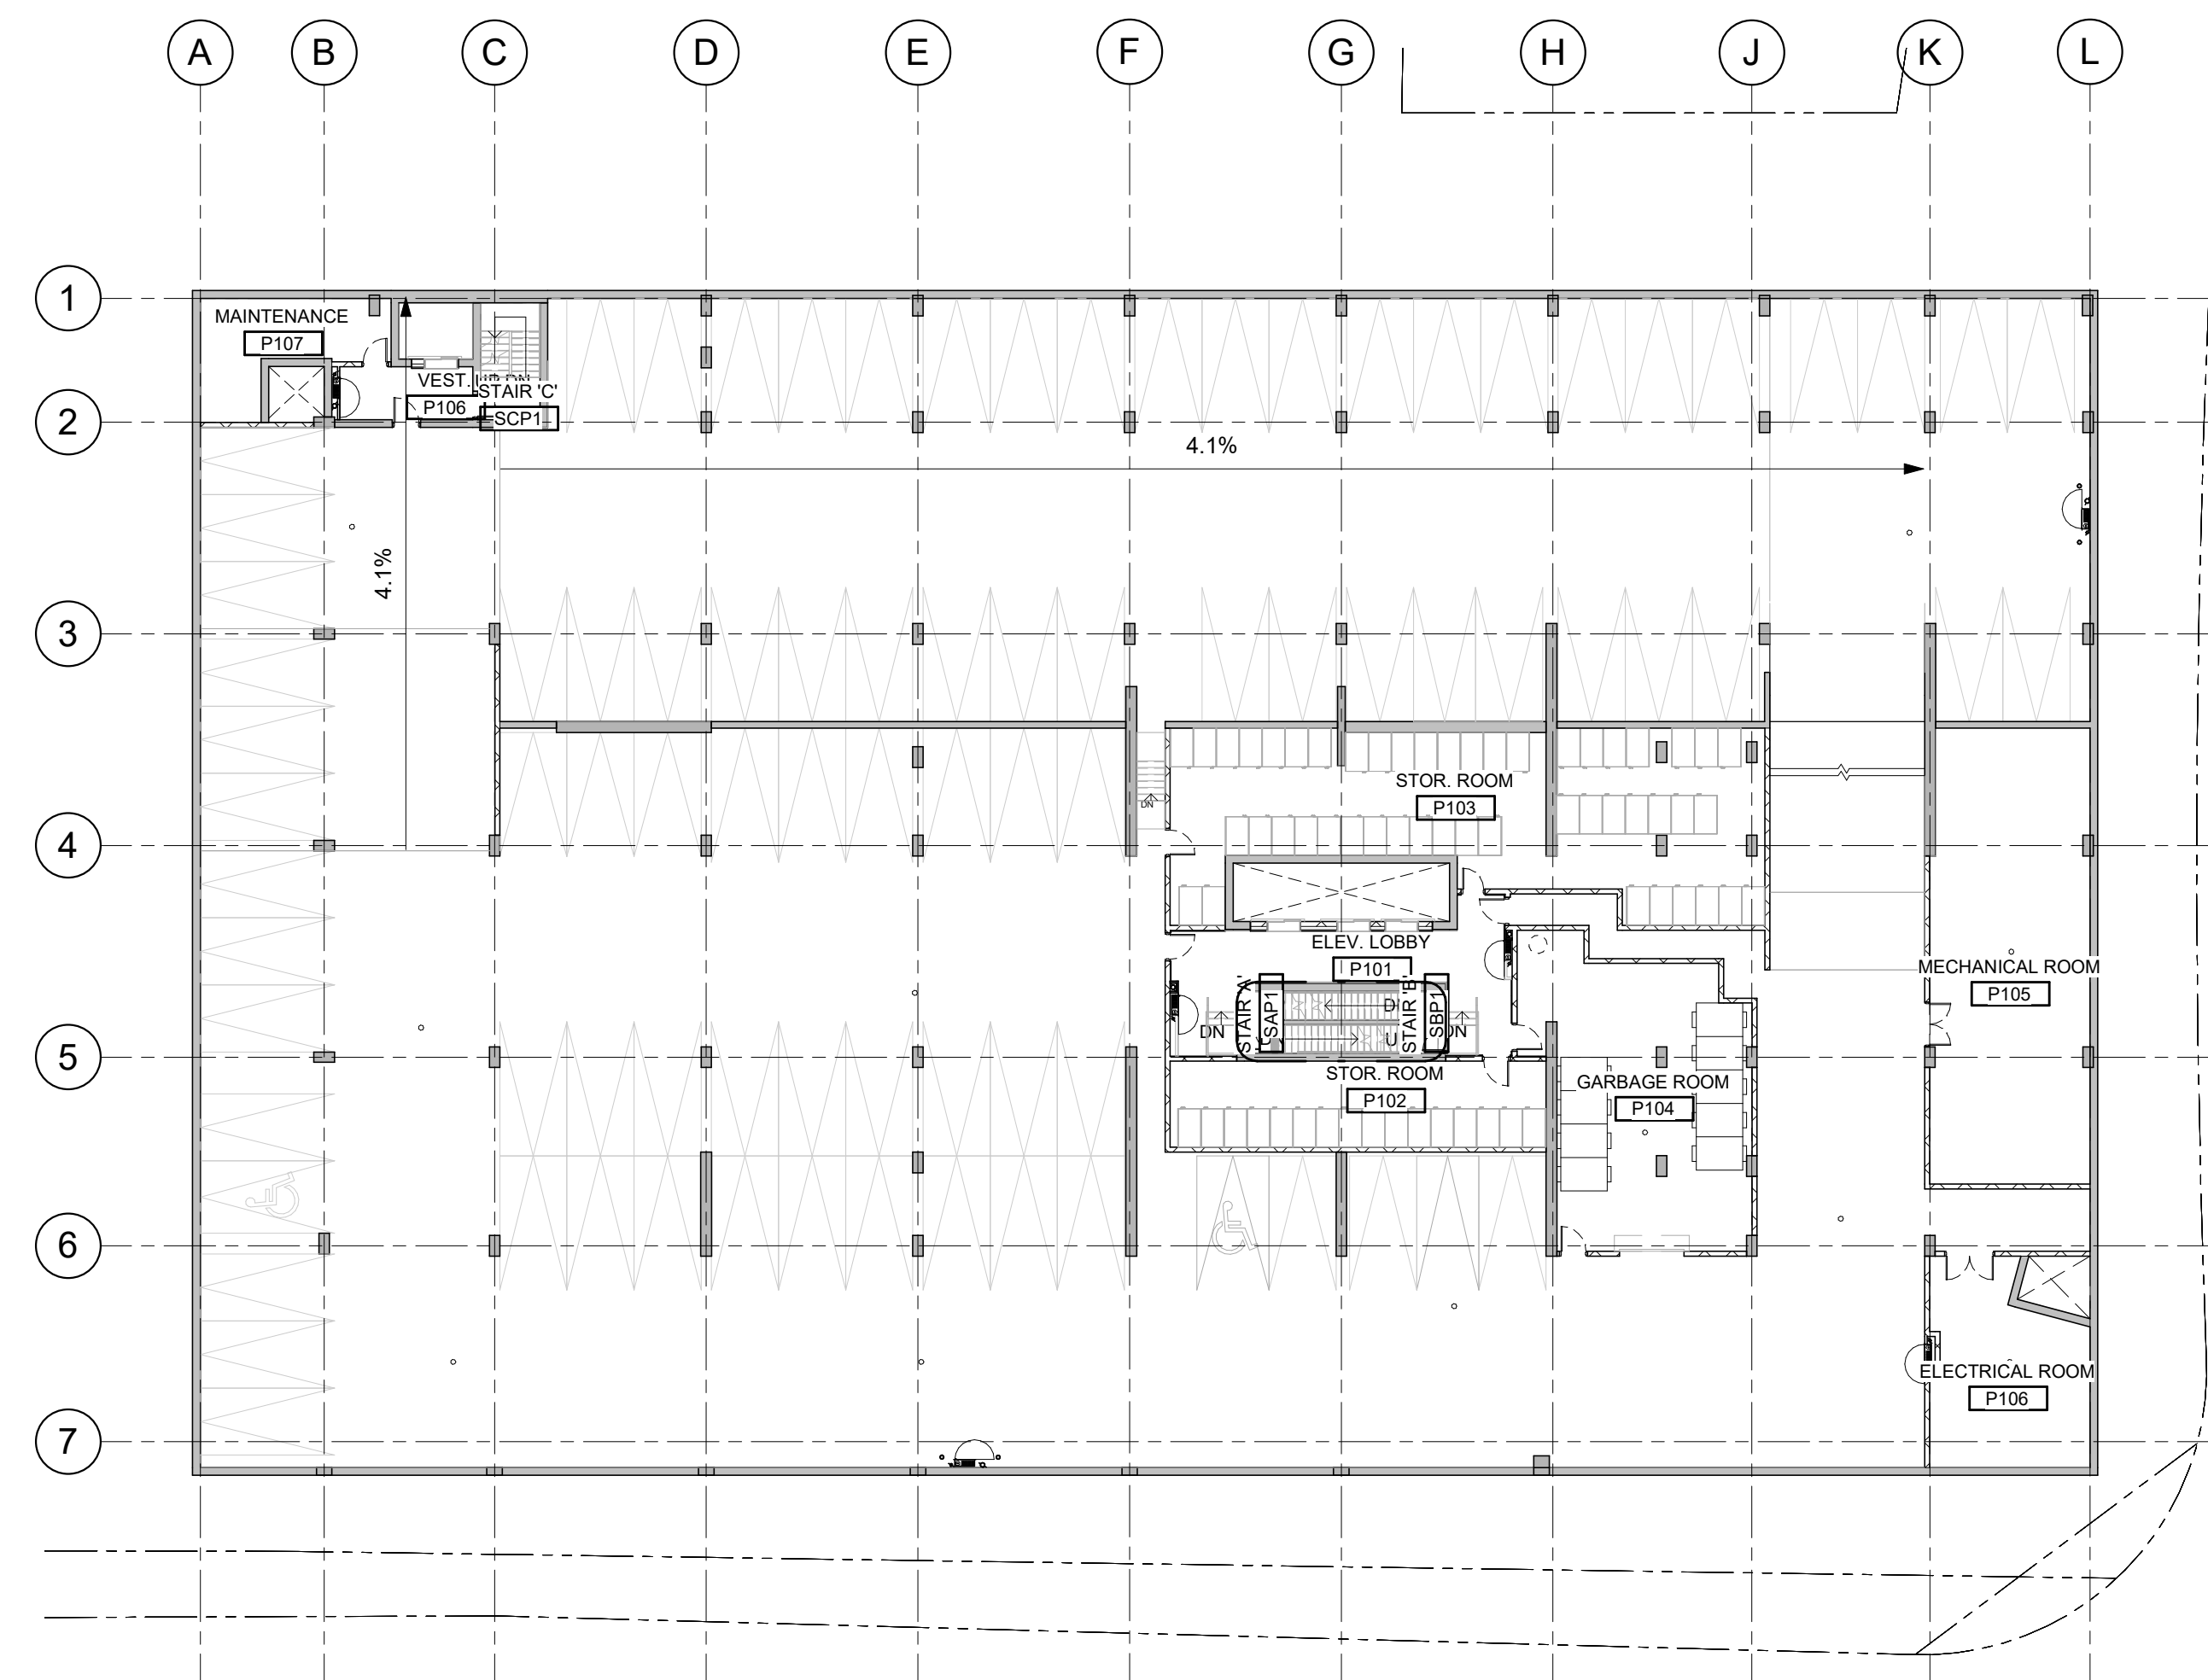

P1 PARKING LEVEL

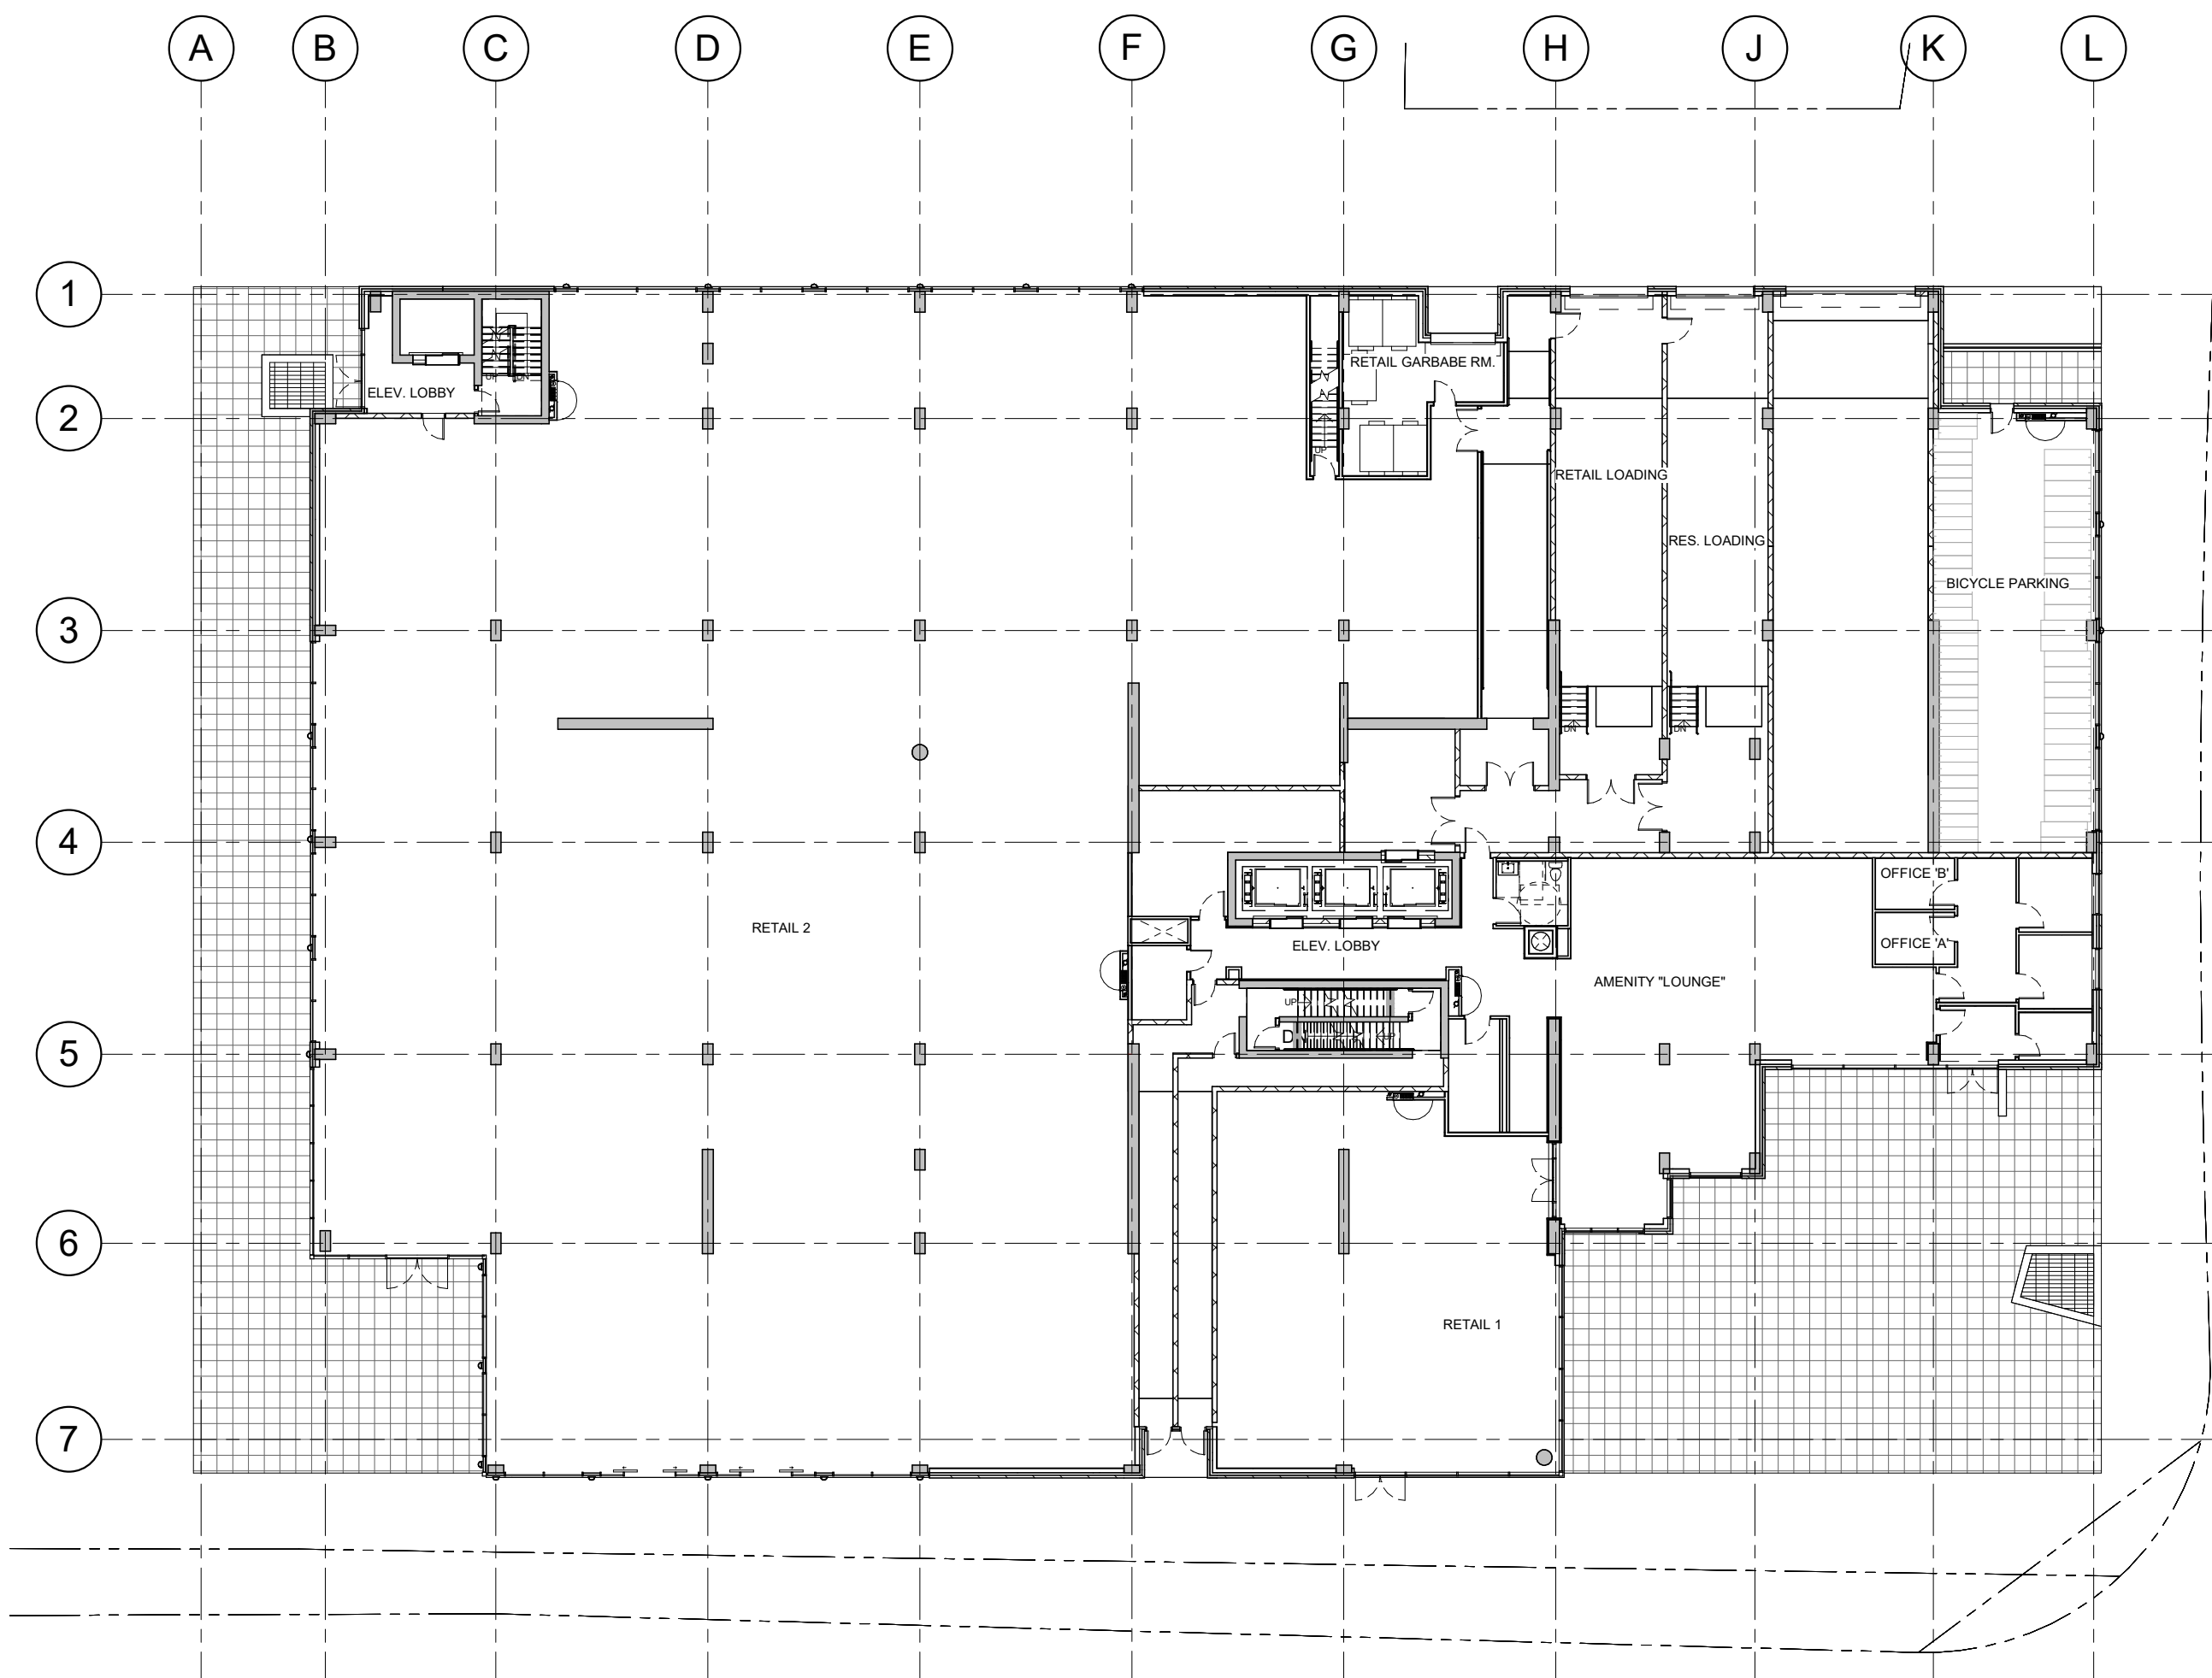

GROUND FLOOR

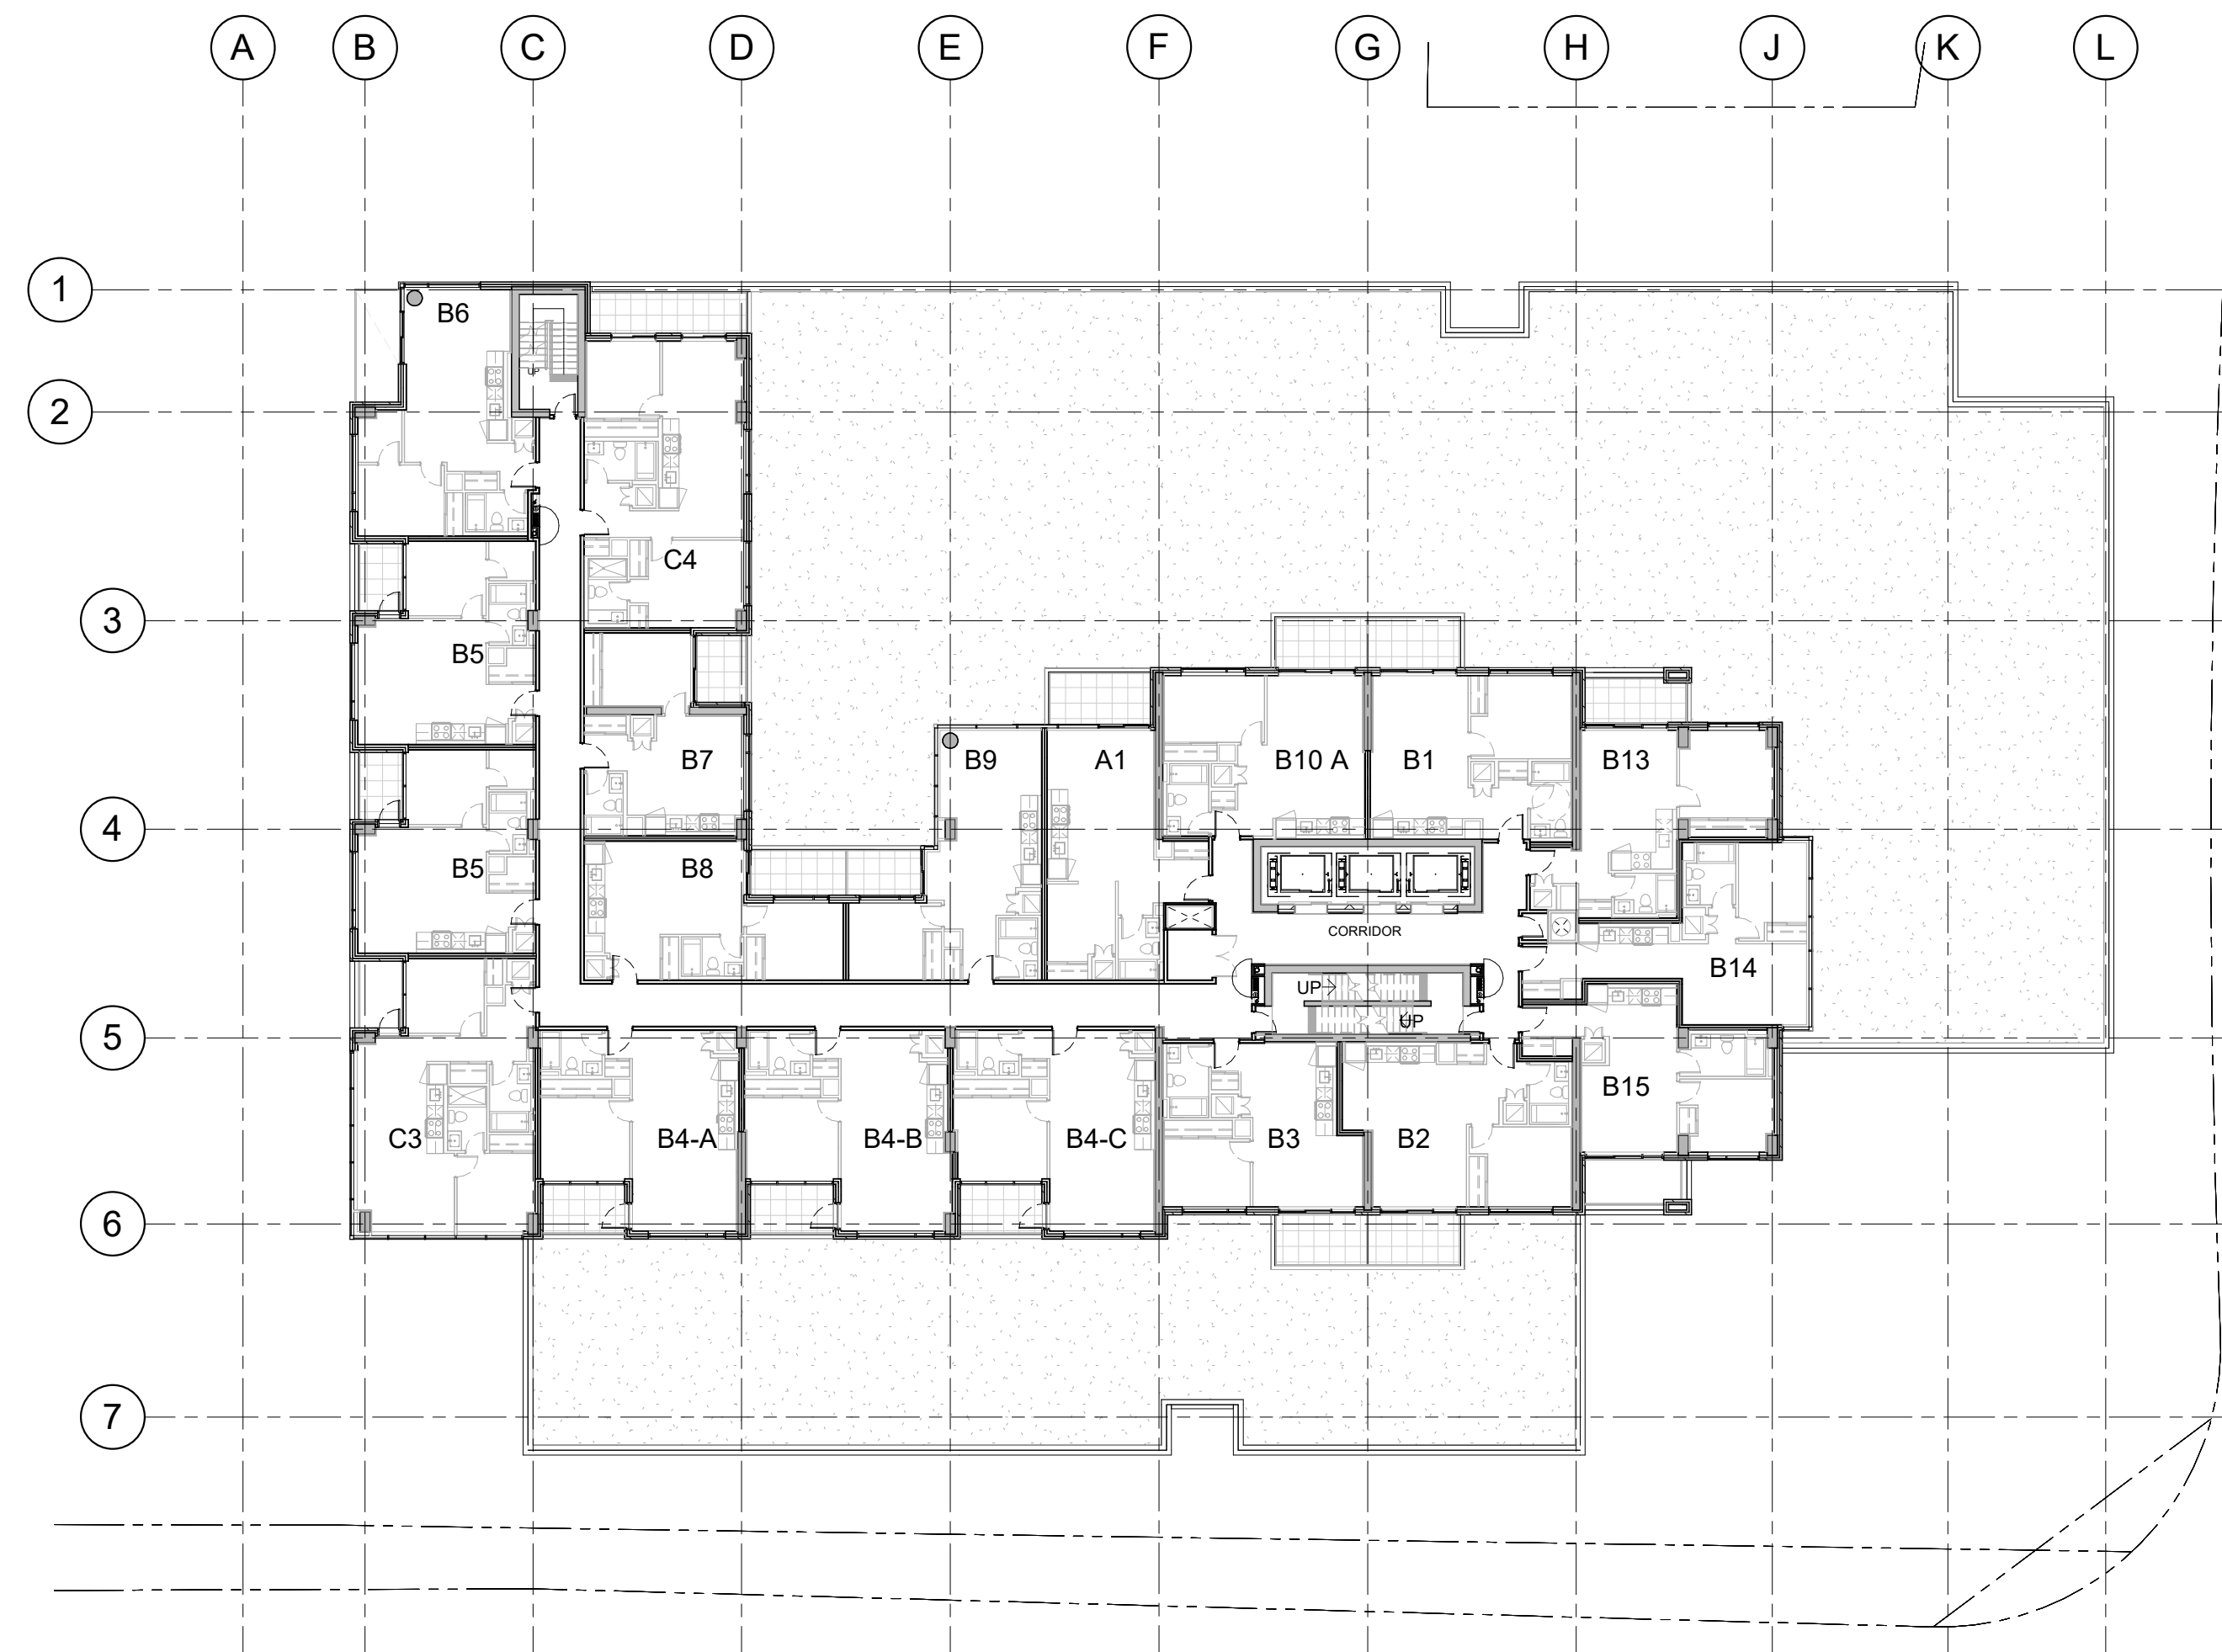

2ND FLOOR


IT IS THE RESPONSIBILITY OF THE APPROPRIATE CONTRACTOR TO CHECK AND VERIFY ALL DIMENSIONS ON SITE AND TO REPORT ALL ERRORS AND/OR OMISSIONS TO THE ARCHITECT.

ALL CONTRACTORS MUST COMPLY WITH ALL PERTINENT CODES AND BY-LAWS.

THIS DRAWING MAY NOT BE USED FOR CONSTRUCTION UNTIL SIGNED BY THE ARCHITECT.

DO NOT SCALE DRAWINGS.

COPYRIGHT RESERVED.

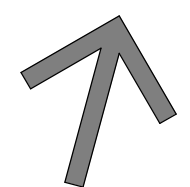6	ISSUED FOR ROUND #3 SPC	18.07.19
No.	DESCRIPTION	DD.MM.YY
REVISIONS:		
ARCHITECT SEAL:		NORTH ARROW:
		 TRUE NORTH
CLIENT:		
<b>RIO CAN</b>		
ARCHITECT:		
<b>rla/architecture</b> 56 Beech Street, Ottawa, Ontario K1S 3J6 t.613.724.9932 f.613.724.1209 www.rodericklahay.ca		
PROJECT TITLE:		
<b>WESTGATE REDEVELOPMENT</b> 1309 CARLING AVENUE OTTAWA, ON		
SHEET TITLE:		
<b>FLOOR PLANS</b>		
DRAWN:	CHECKED:	<b>A01</b>
Author	Checker	
SCALE:	SHEET No:	
1 : 250		
PROJECT No:		
1807		

PAPER SIZE: ISO Full Bleed B1 (707.00 x 1000.00 MM)


PLOT SCALE: 1:1

\\RLA-FP01\rla\local\RF\Aabukash\My Documents\1807 Westgate Phase 1\_SPC


App\_Aabukash.nt

PLOT DATE: 7/23/2019 1:29:07 PM




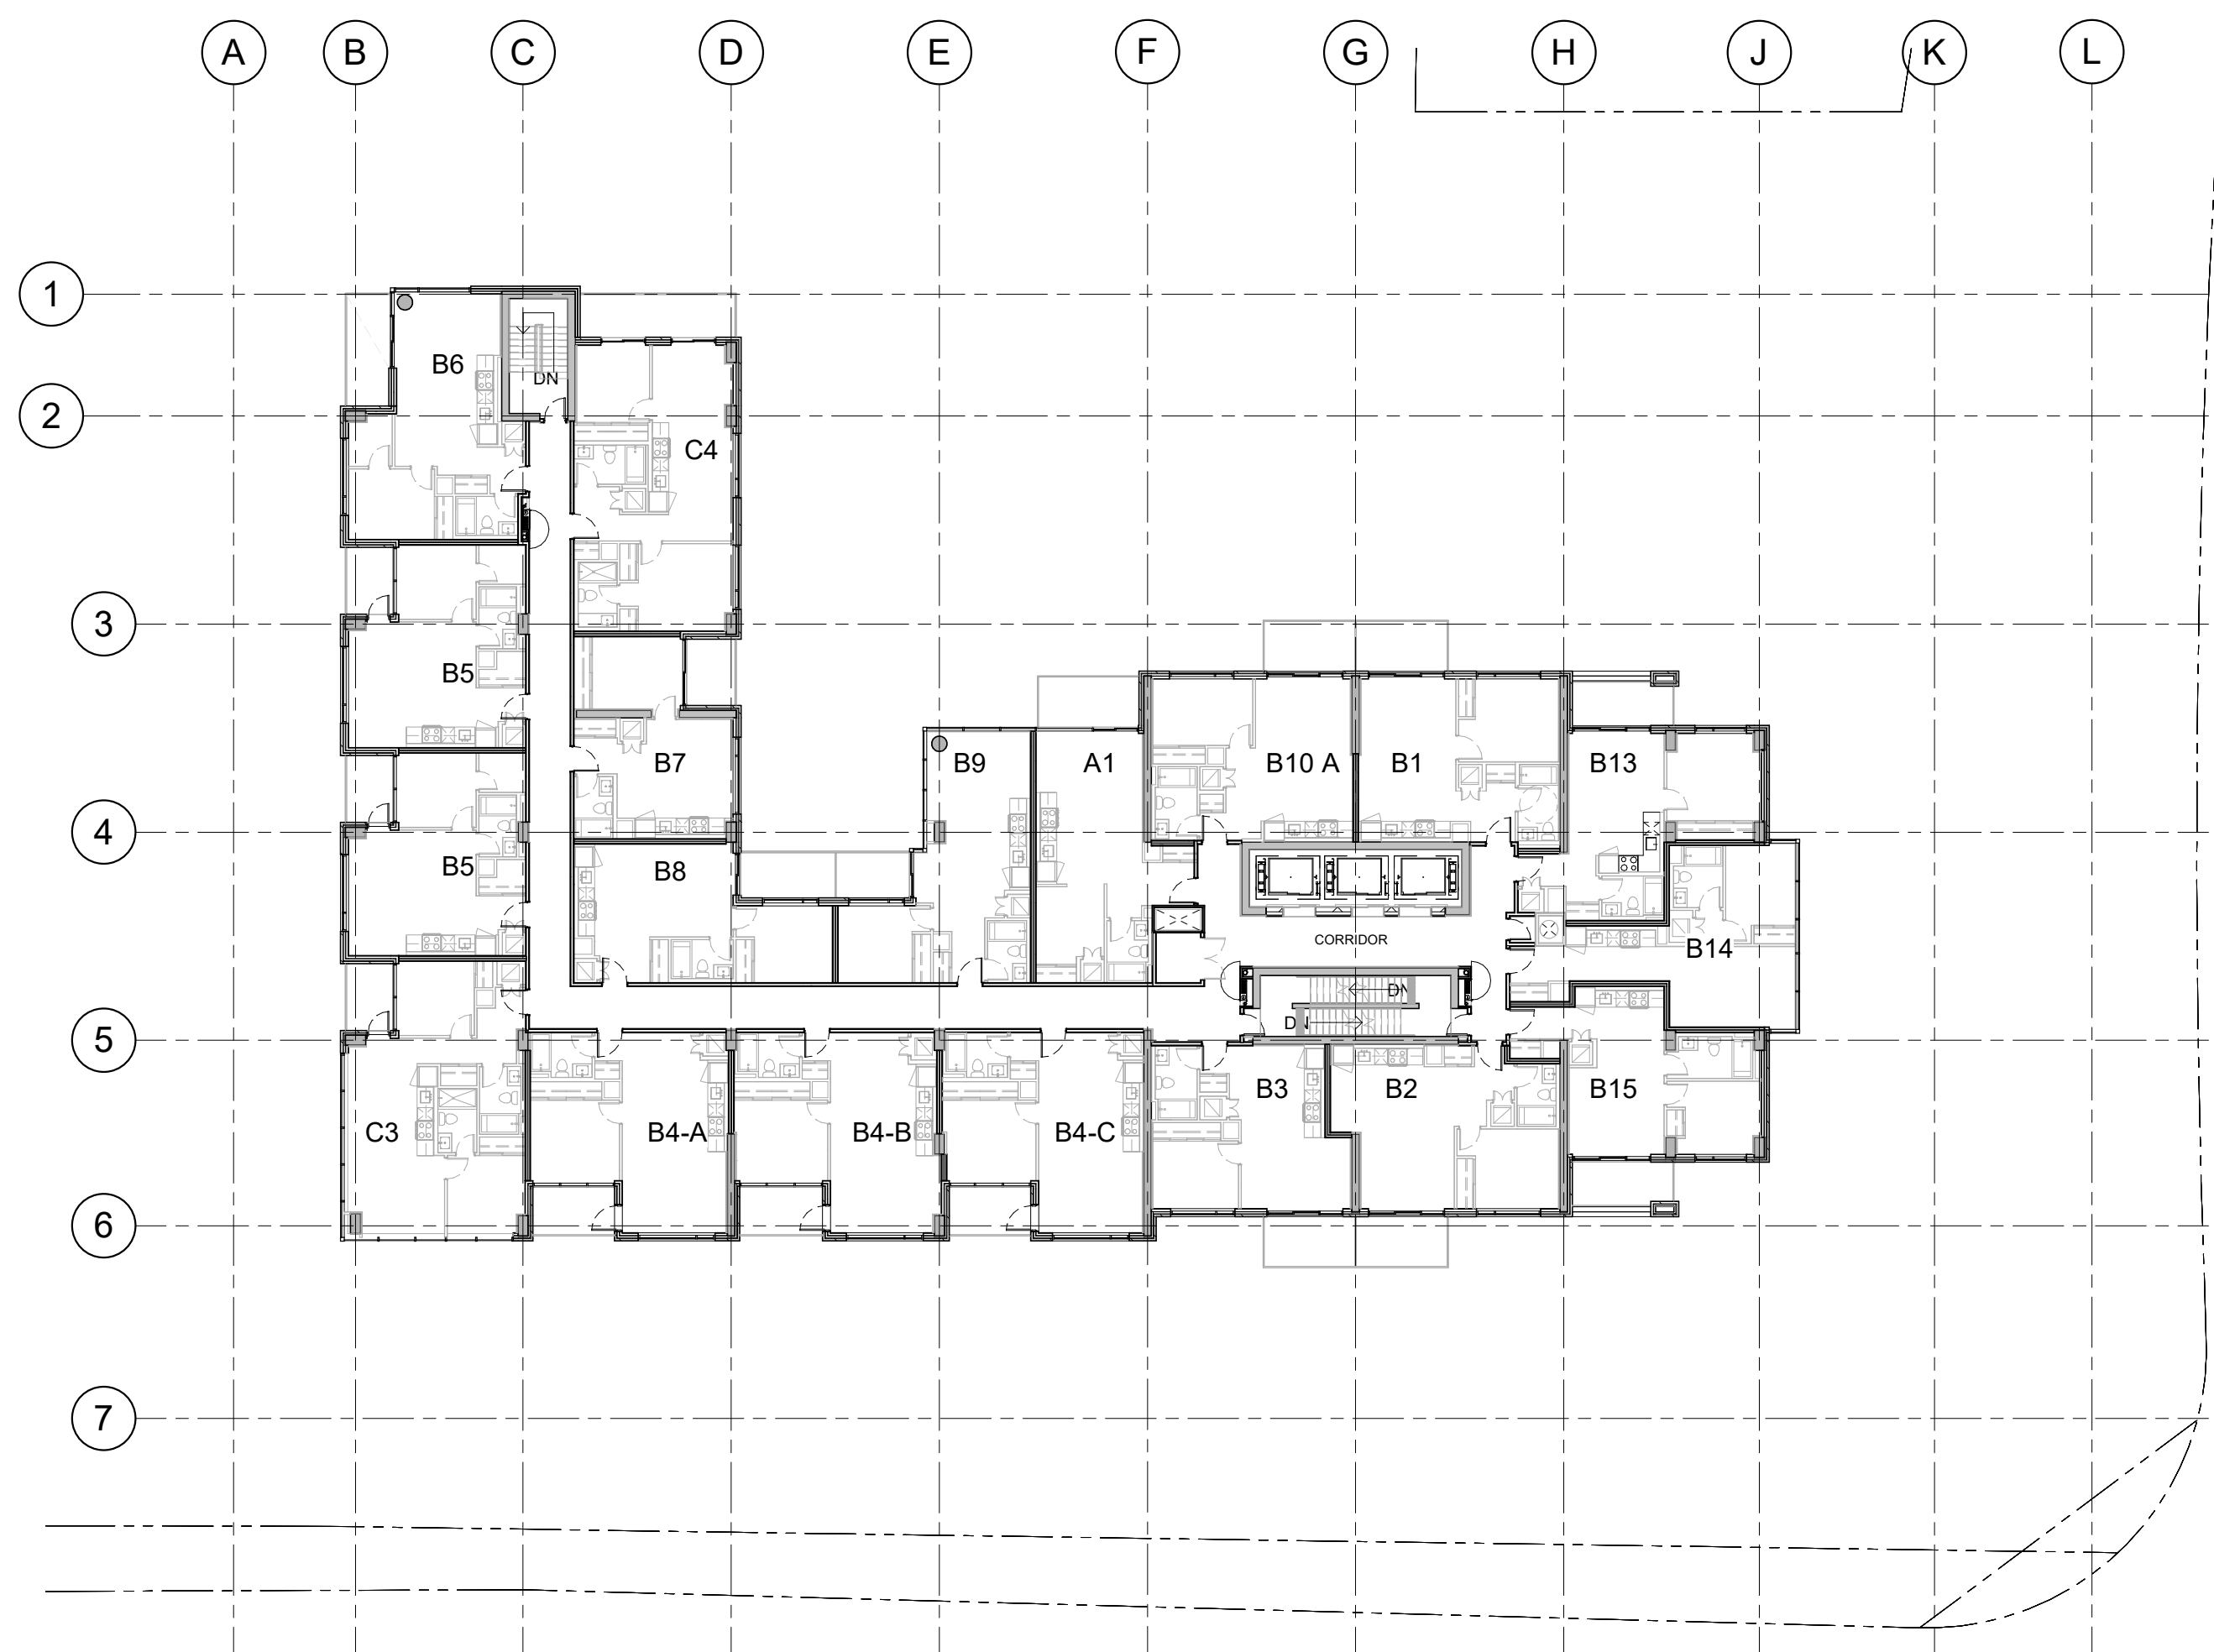


3RD & 4TH FLOOR

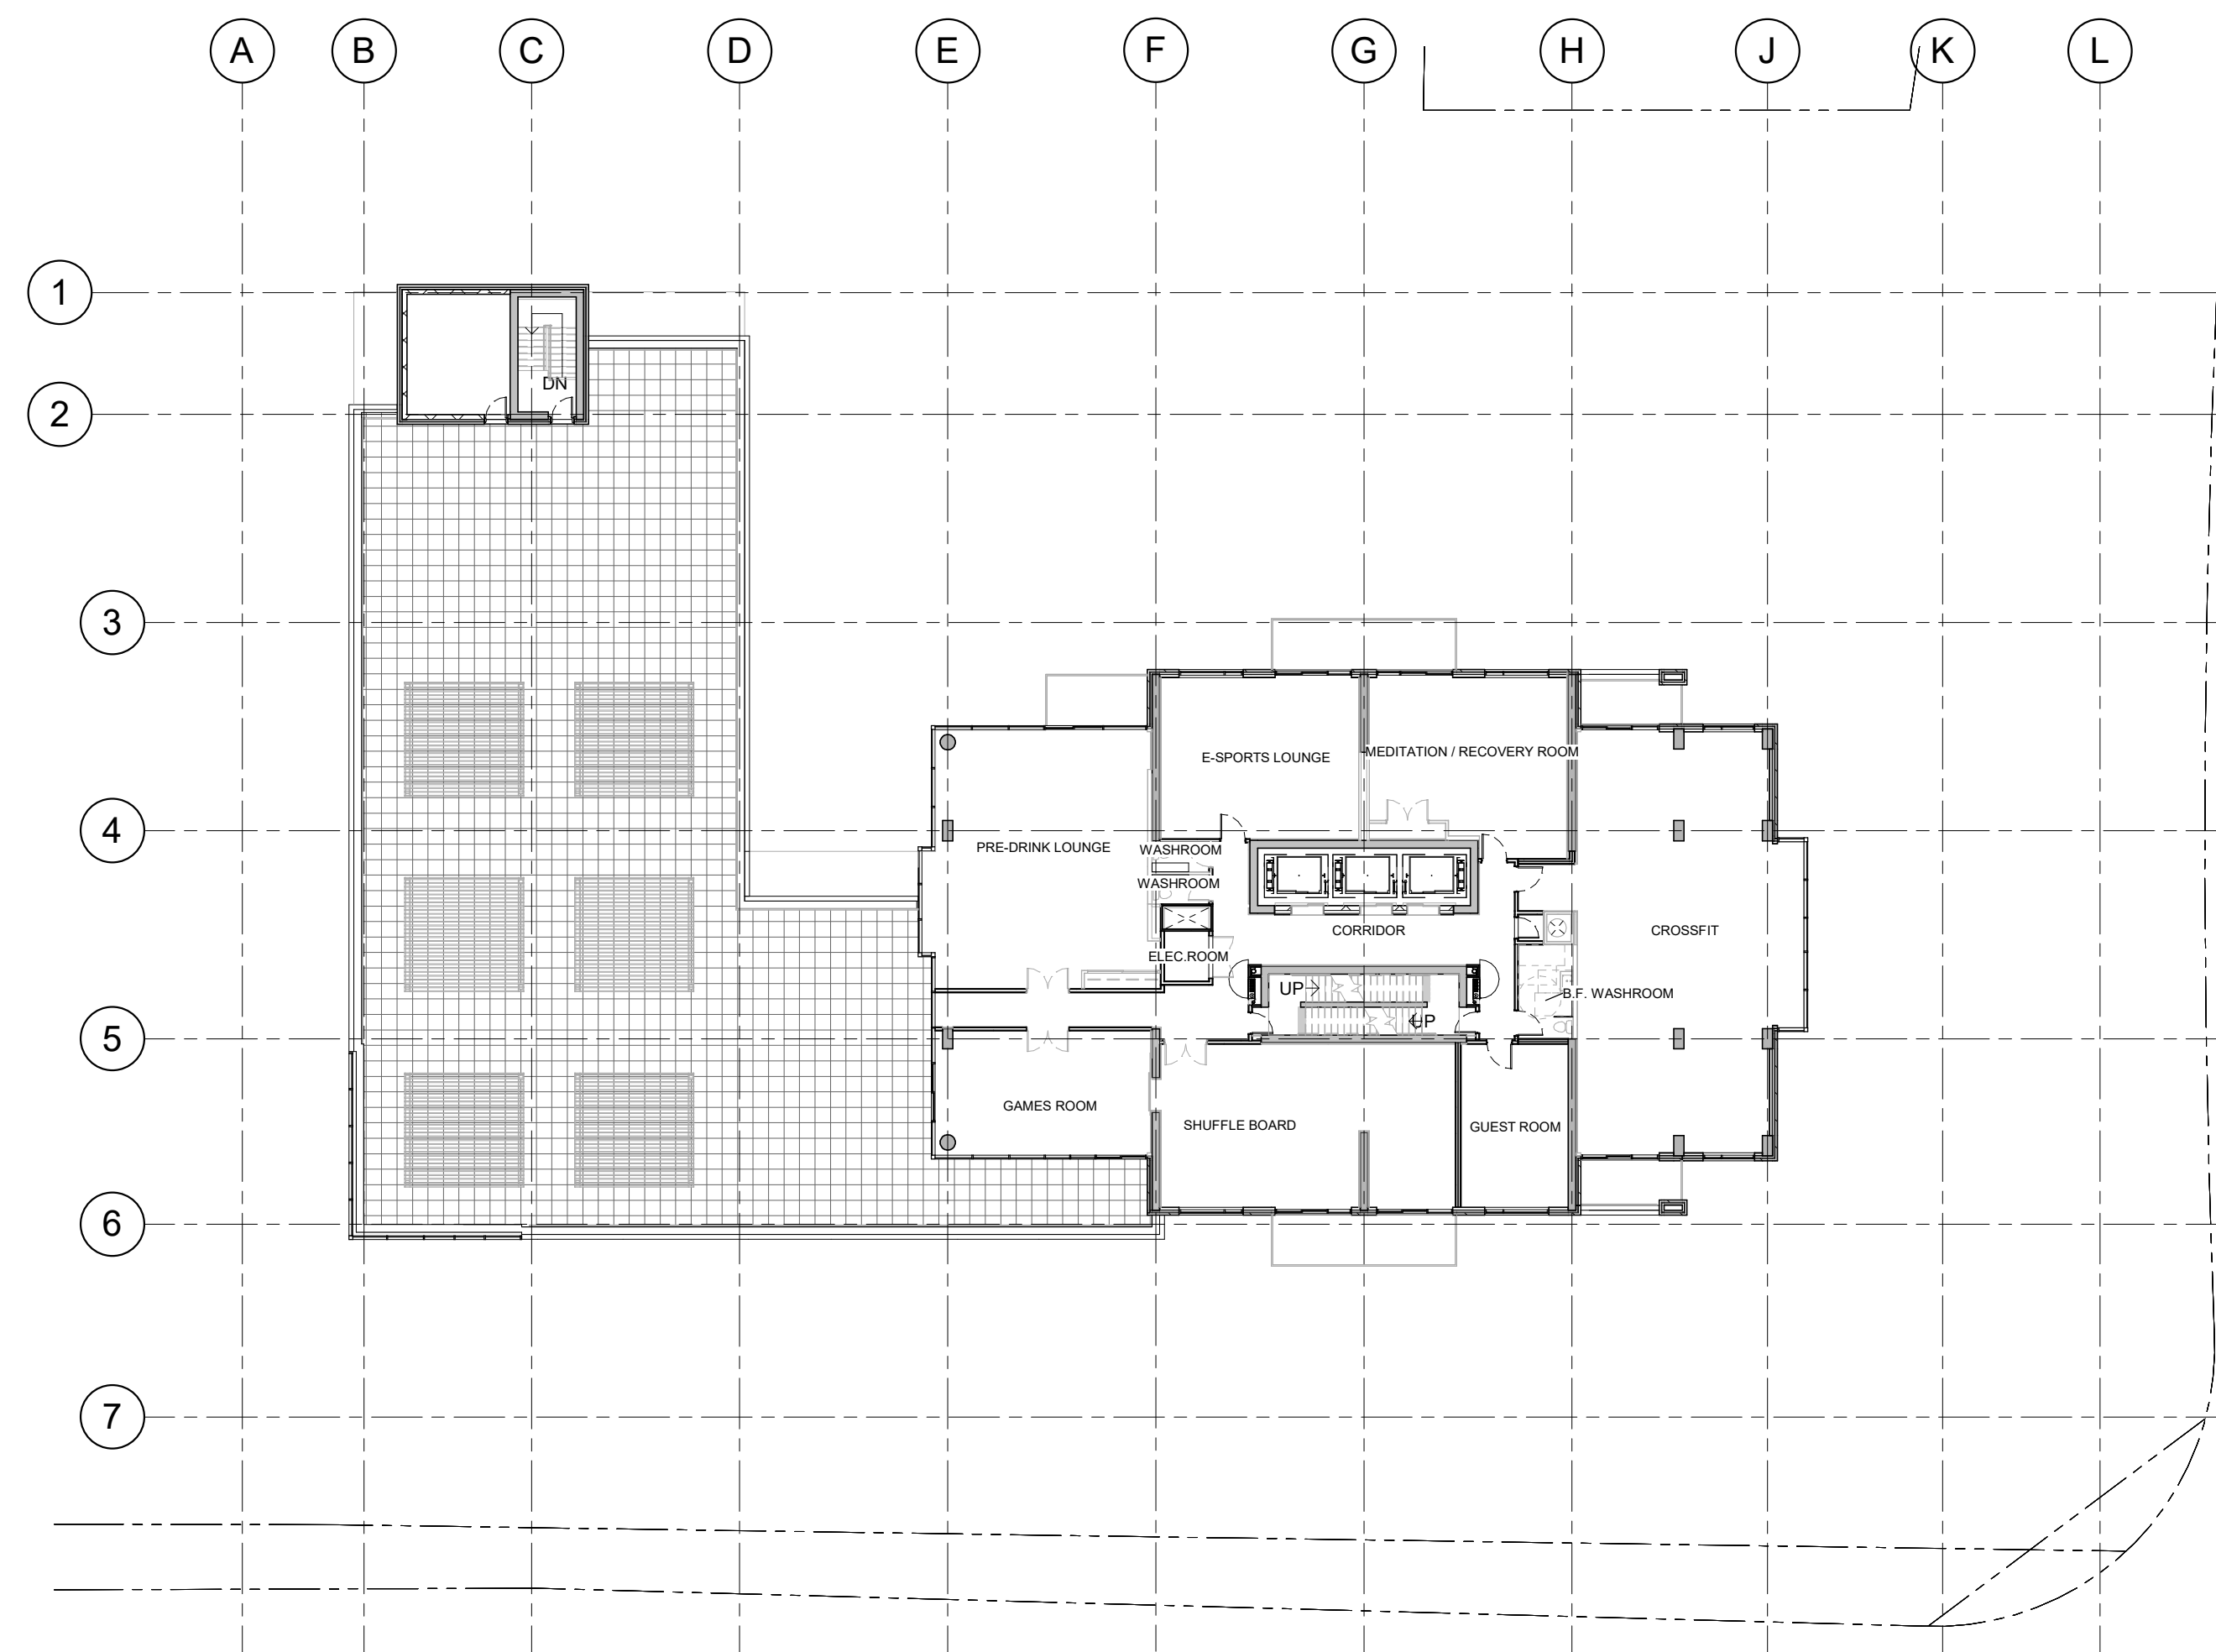

5TH FLOOR

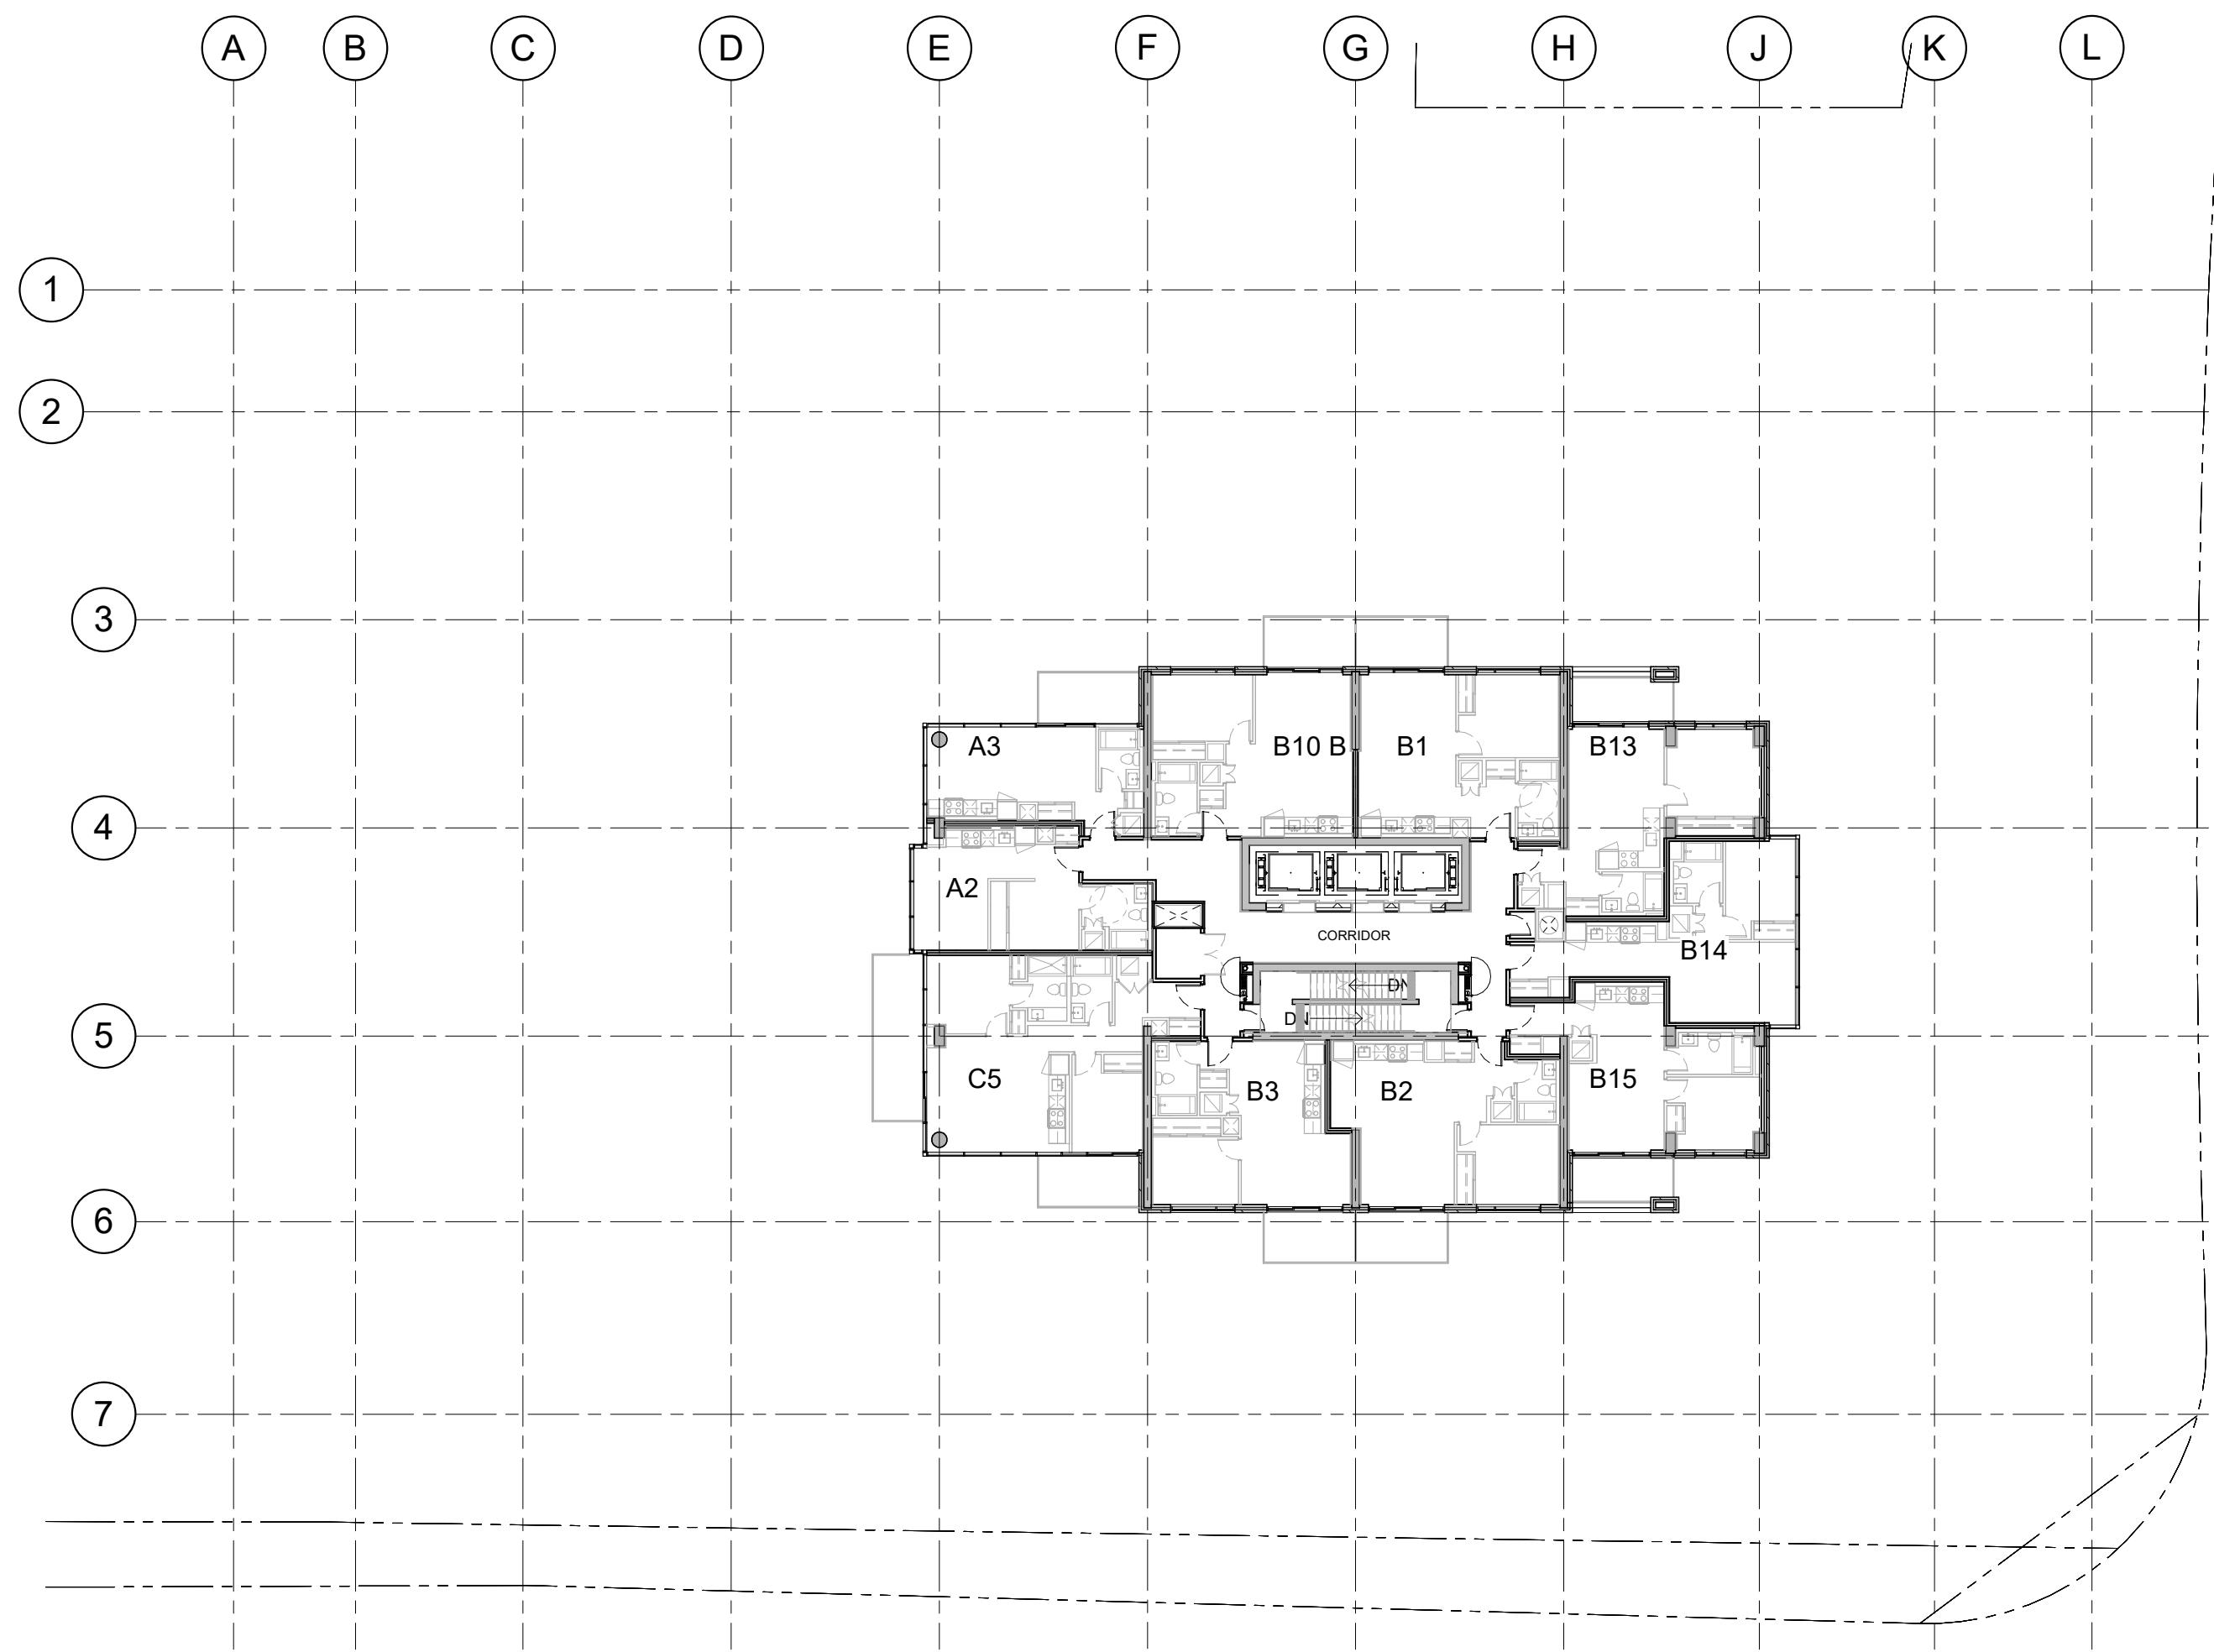

TYPICAL 6TH TO 10TH FLOOR

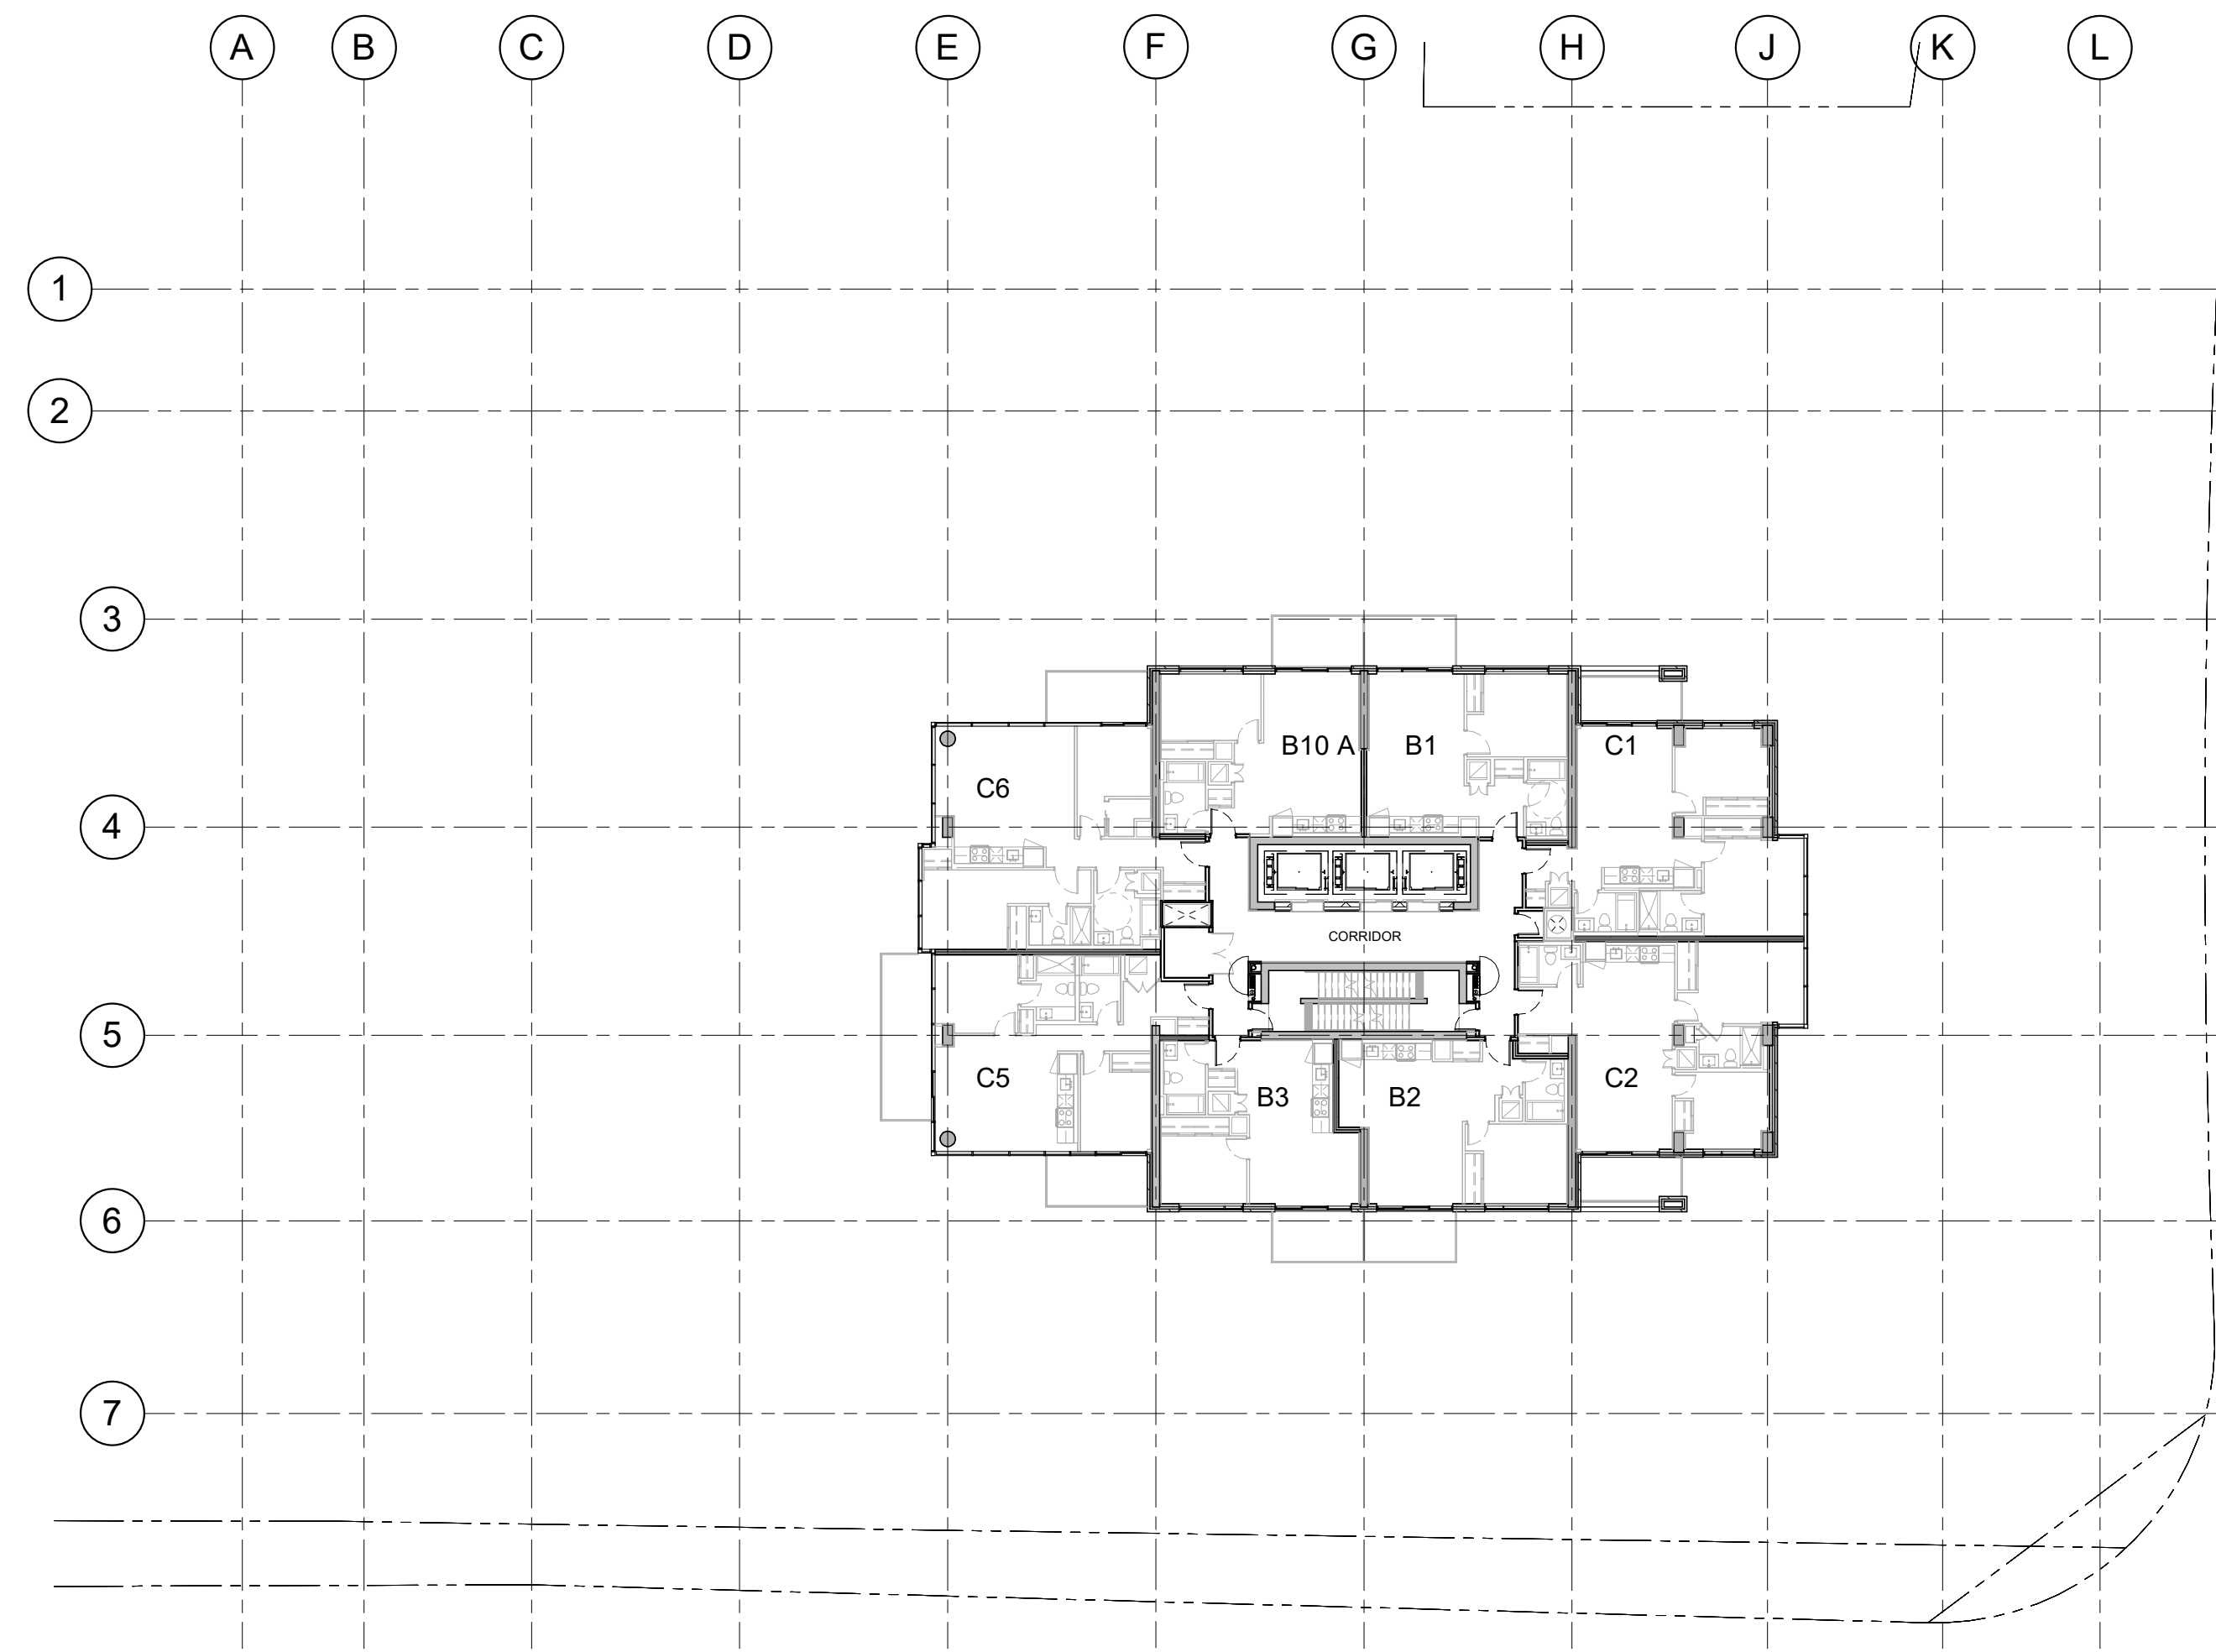

TYPICAL 11TH TO 20TH FLOOR

IT IS THE RESPONSIBILITY OF THE APPROPRIATE CONTRACTOR TO CHECK AND VERIFY ALL DIMENSIONS ON SITE AND TO REPORT ALL ERRORS AND/OR OMISSIONS TO THE ARCHITECT.

ALL CONTRACTORS MUST COMPLY WITH ALL PERTINENT CODES AND BY-LAWS.

THIS DRAWING MAY NOT BE USED FOR CONSTRUCTION UNTIL SIGNED BY THE ARCHITECT.

DO NOT SCALE DRAWINGS.

COPYRIGHT RESERVED.

No.	DESCRIPTION	DD.MM.YY
6	ISSUED FOR ROUND #3 SPC	18.07.19

ARCHITECT SEAL:

NORTH ARROW:  
  
TRUE NORTH

CLIENT:  
**RIO CAN**

ARCHITECT:  
**rla/architecture**  
56 Beech Street, Ottawa, Ontario K1S 3J6  
t.613.724.9932 f.613.724.1209 www.rodericklahay.ca

PROJECT TITLE:  
**WESTGATE REDEVELOPMENT**  
1309 CARLING AVENUE  
OTTAWA, ON

SHEET TITLE:  
**FLOOR PLANS**

DRAWN:	CHECKED:
Author	Checker


SCALE:	SHEET No:
1 : 250	<b>A02</b>

PROJECT No:
1807


PLOT DATE: 7/23/2019 1:28:12 PM

PLOT SCALE: 1:1


PAPER SIZE: ISO Full Bleed B1 (707.00 x 1000.00 MM)

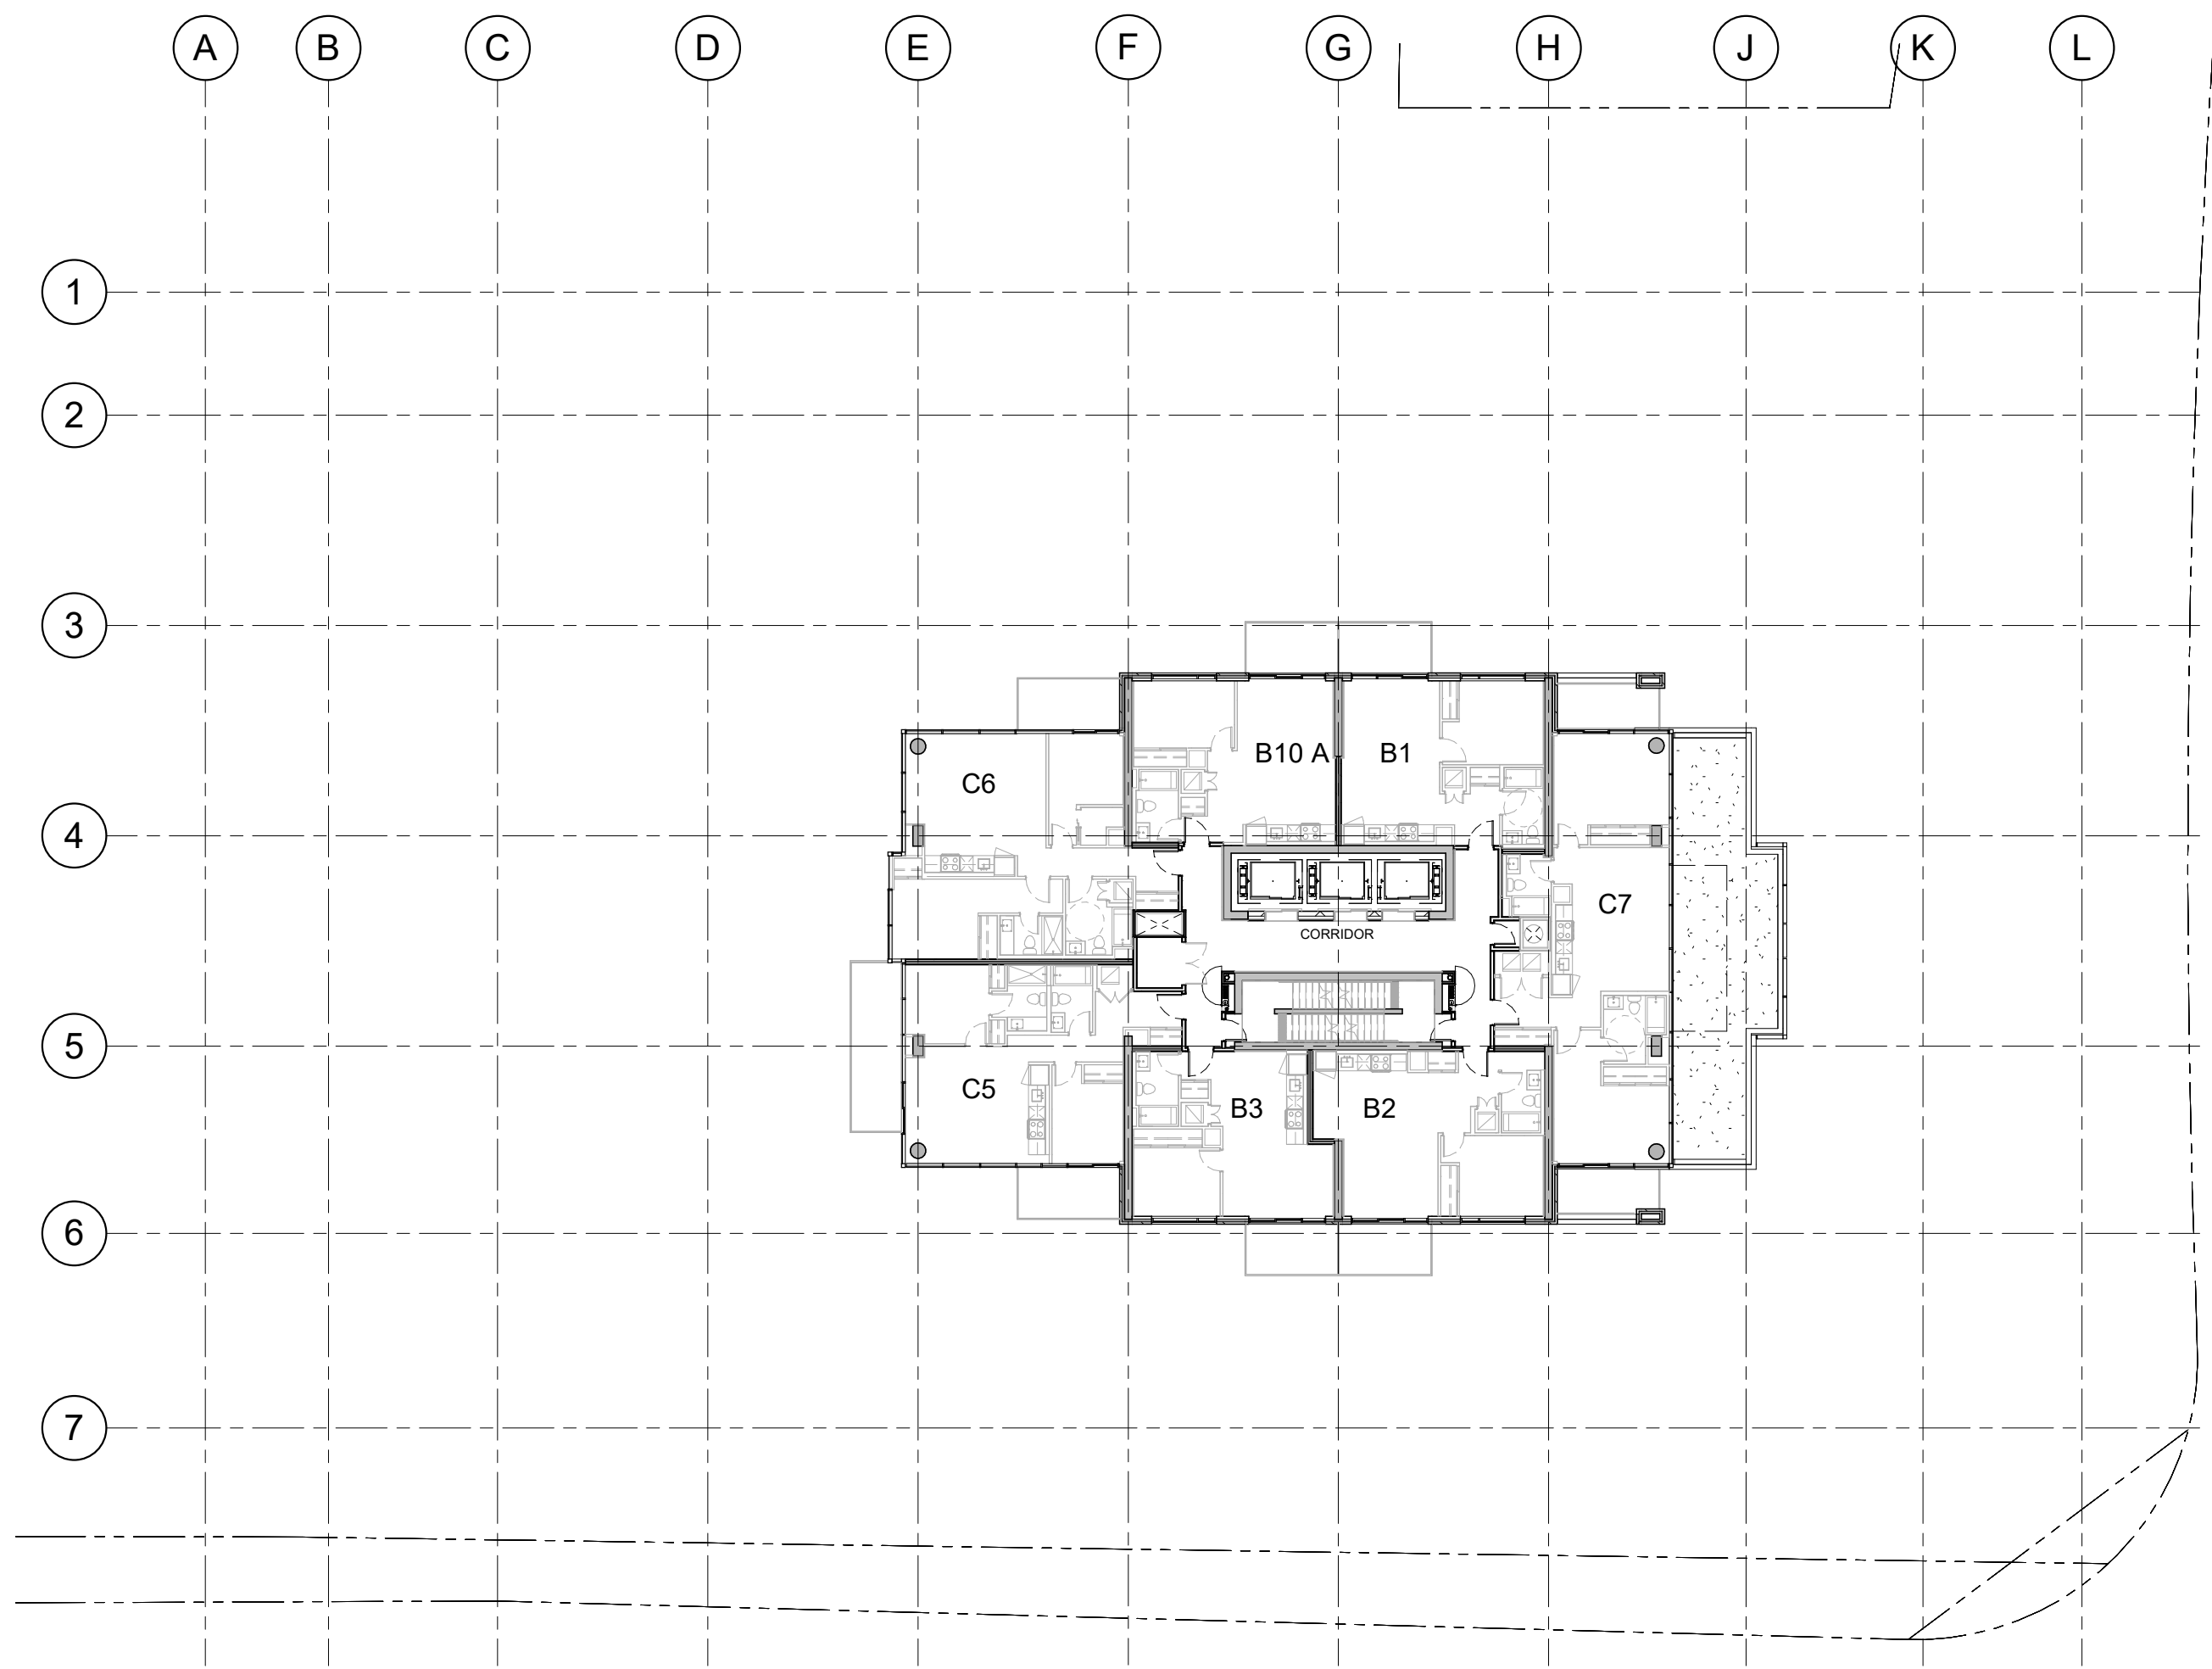


21ST & 22ND FLOOR

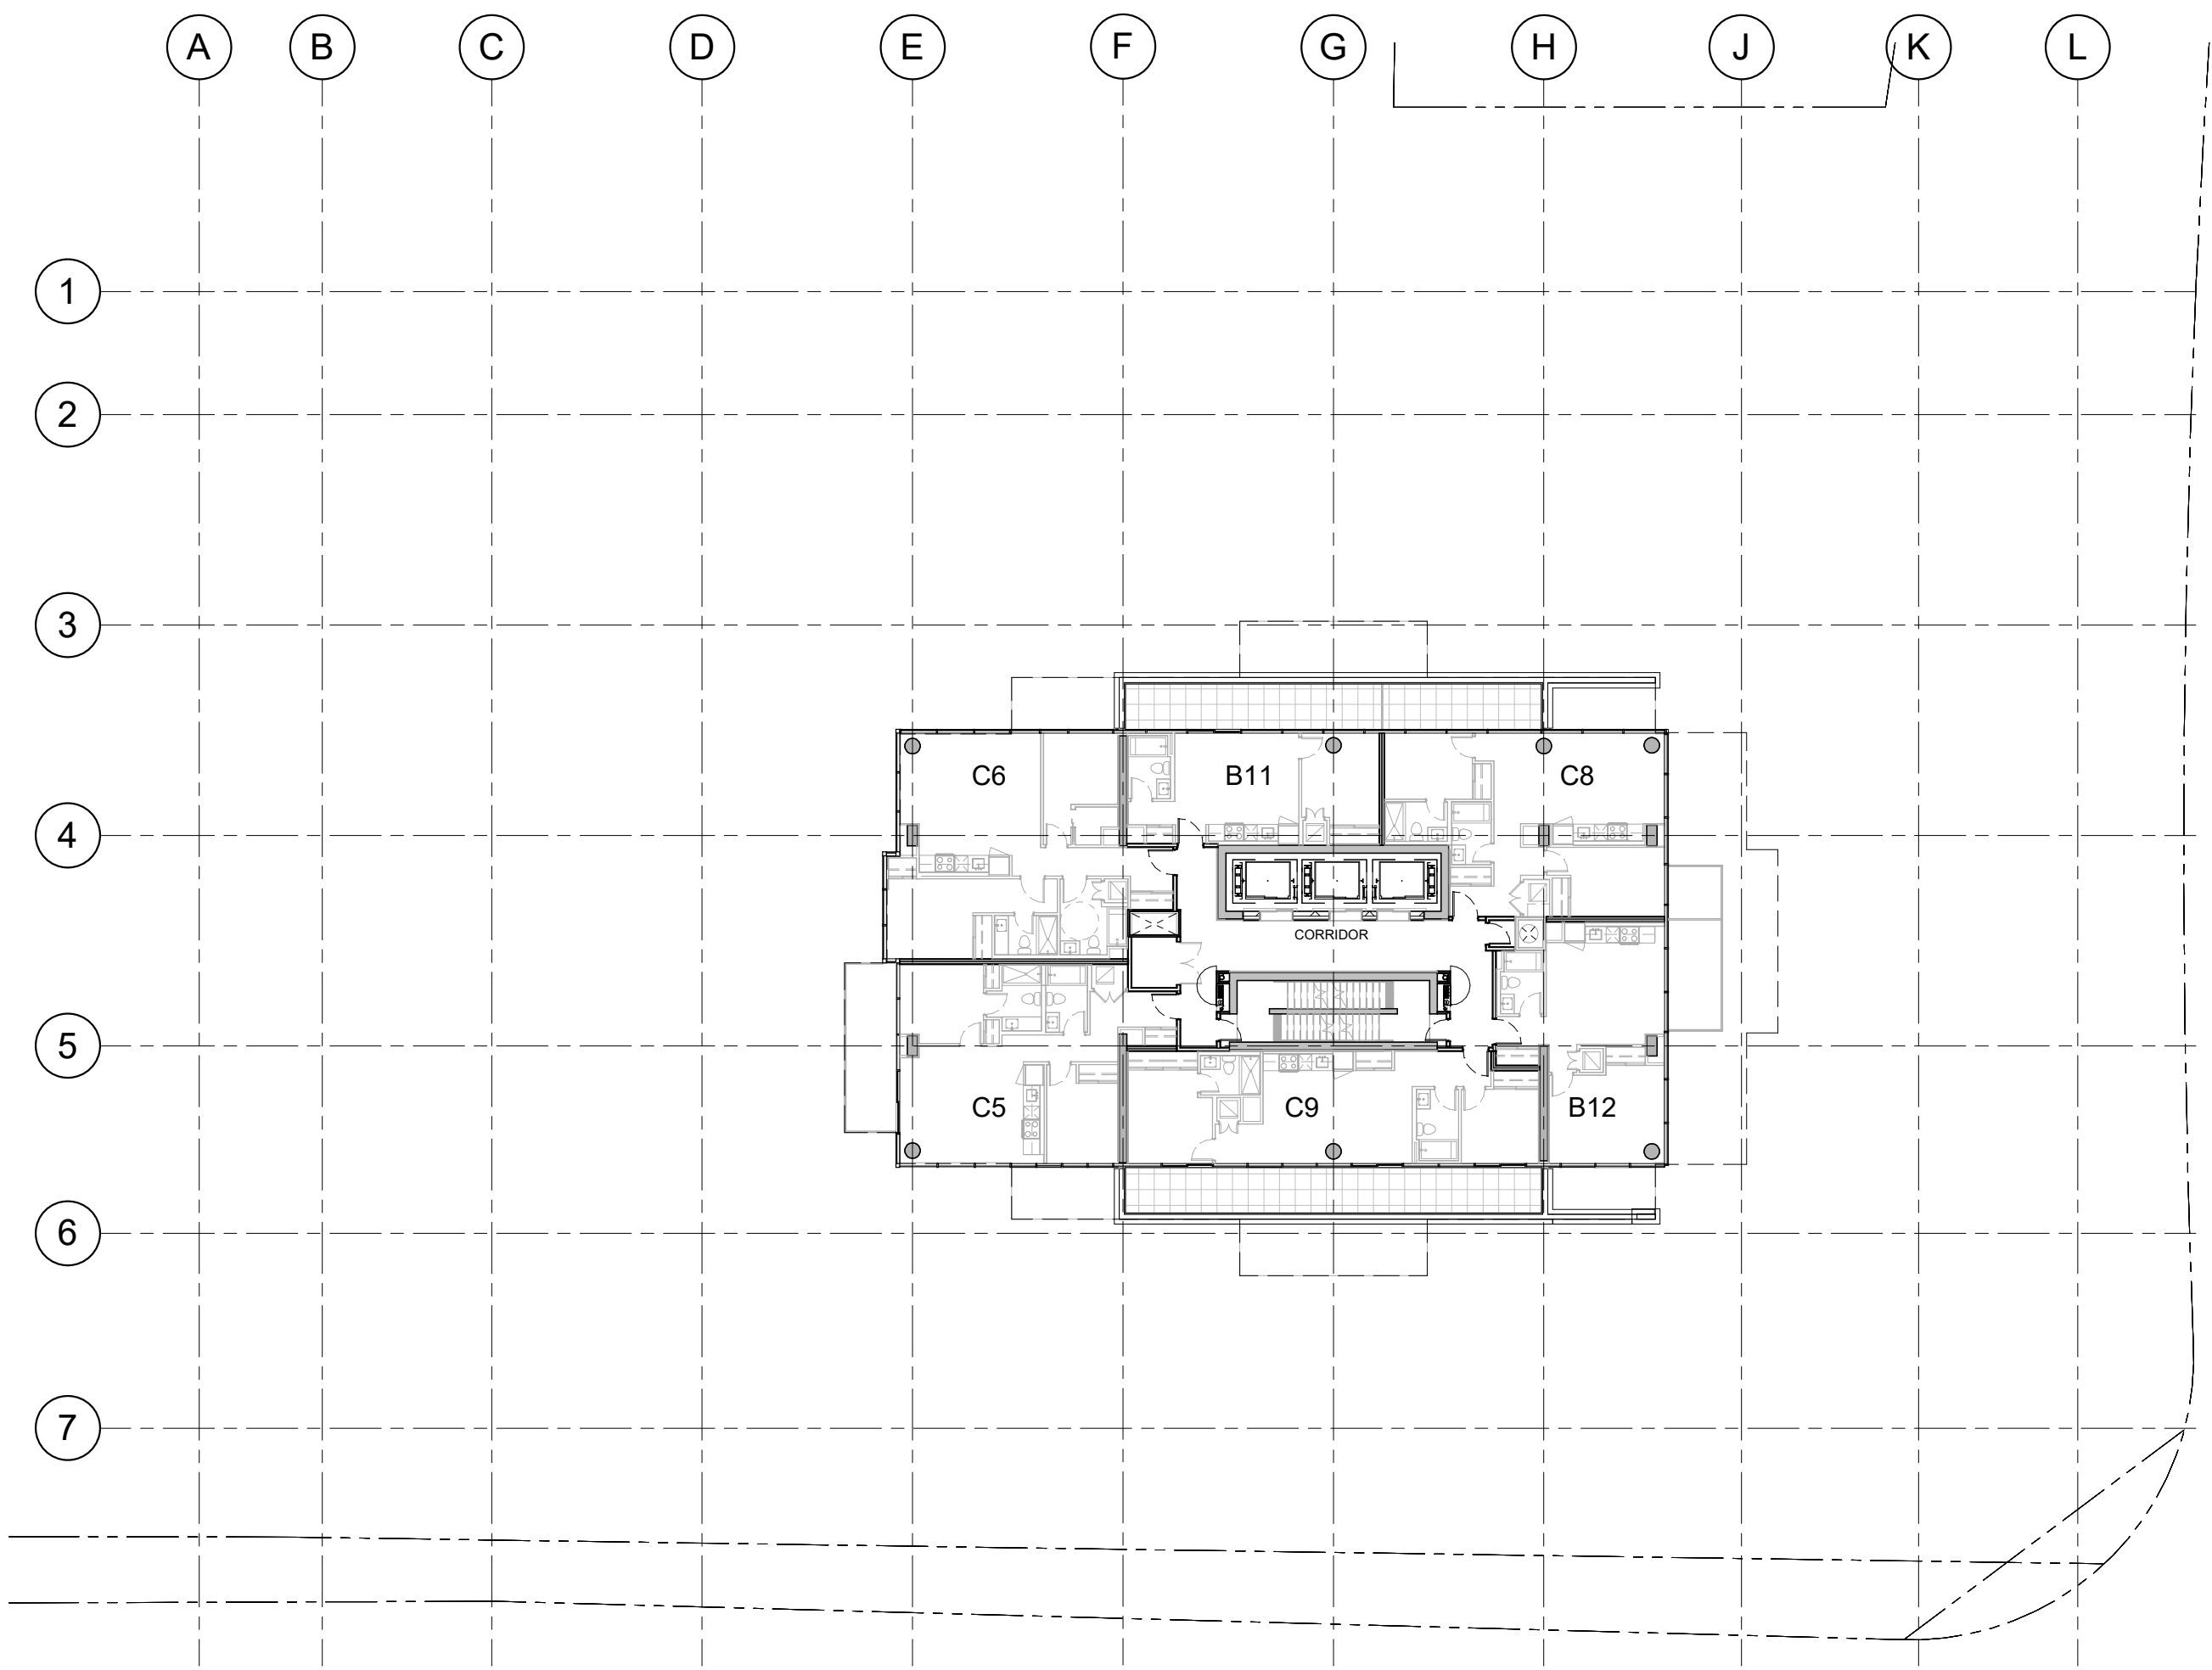

23RD & 24TH FLOOR

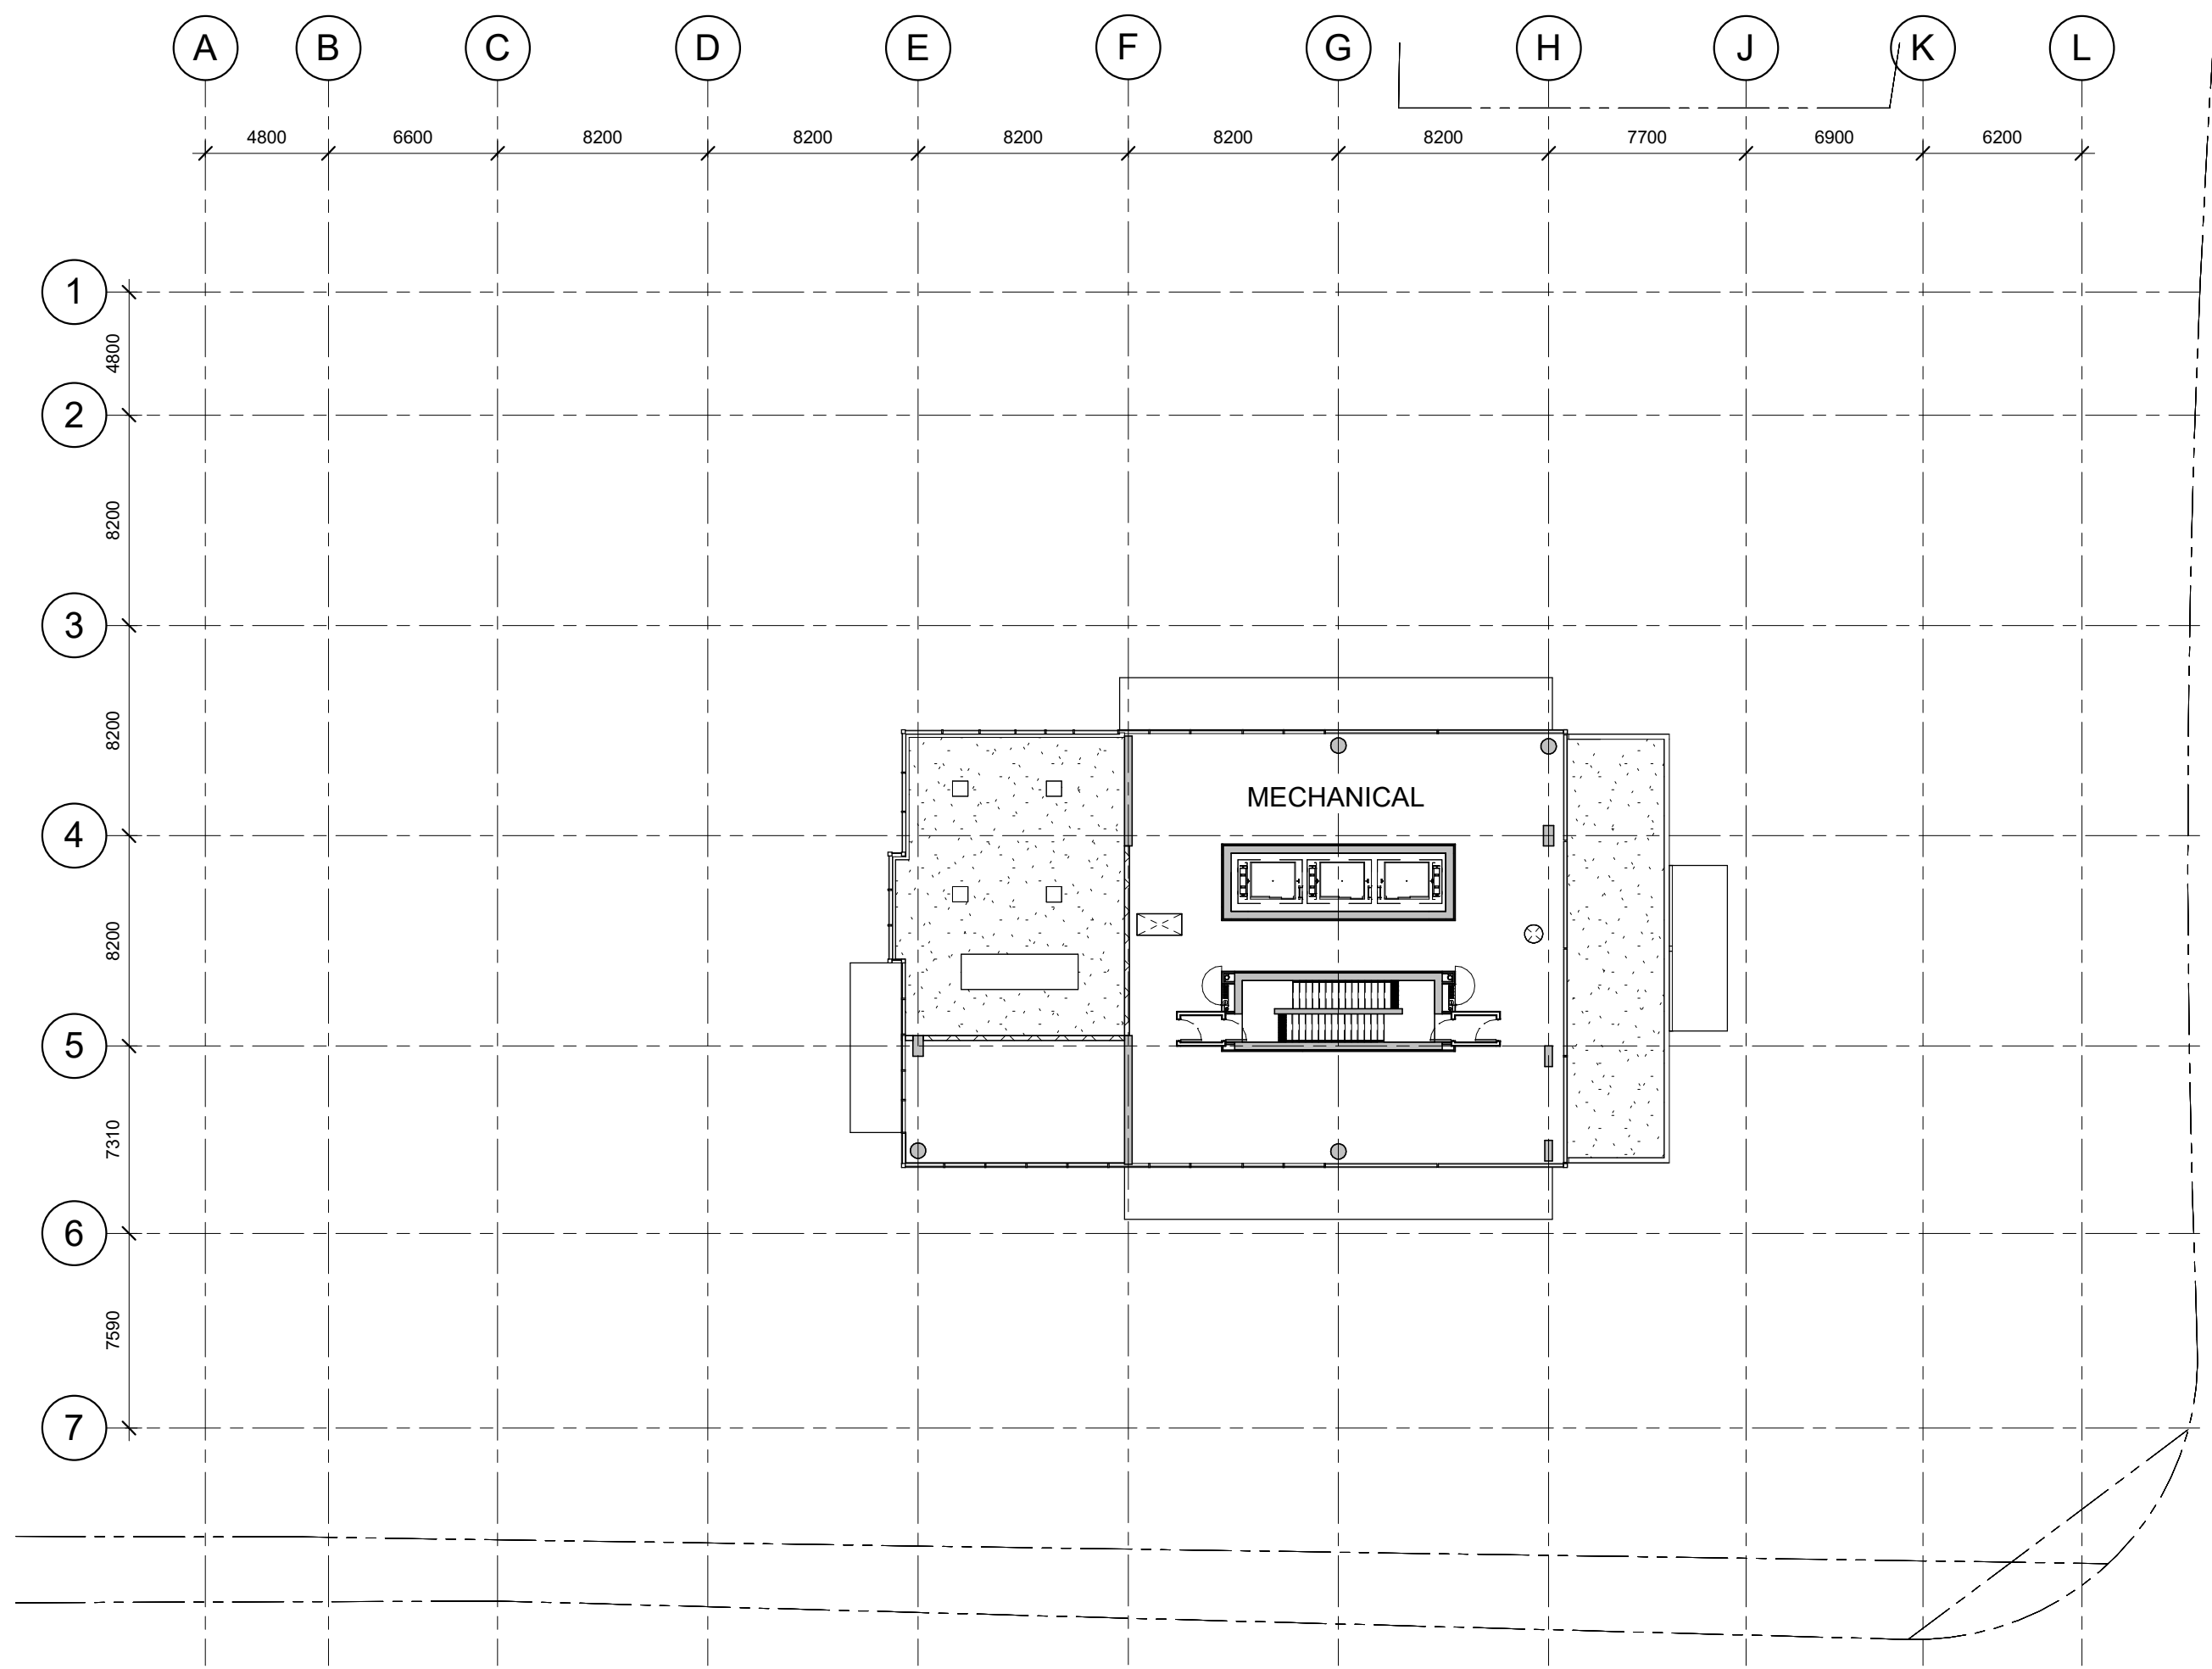

25TH MECHANICAL FLOOR

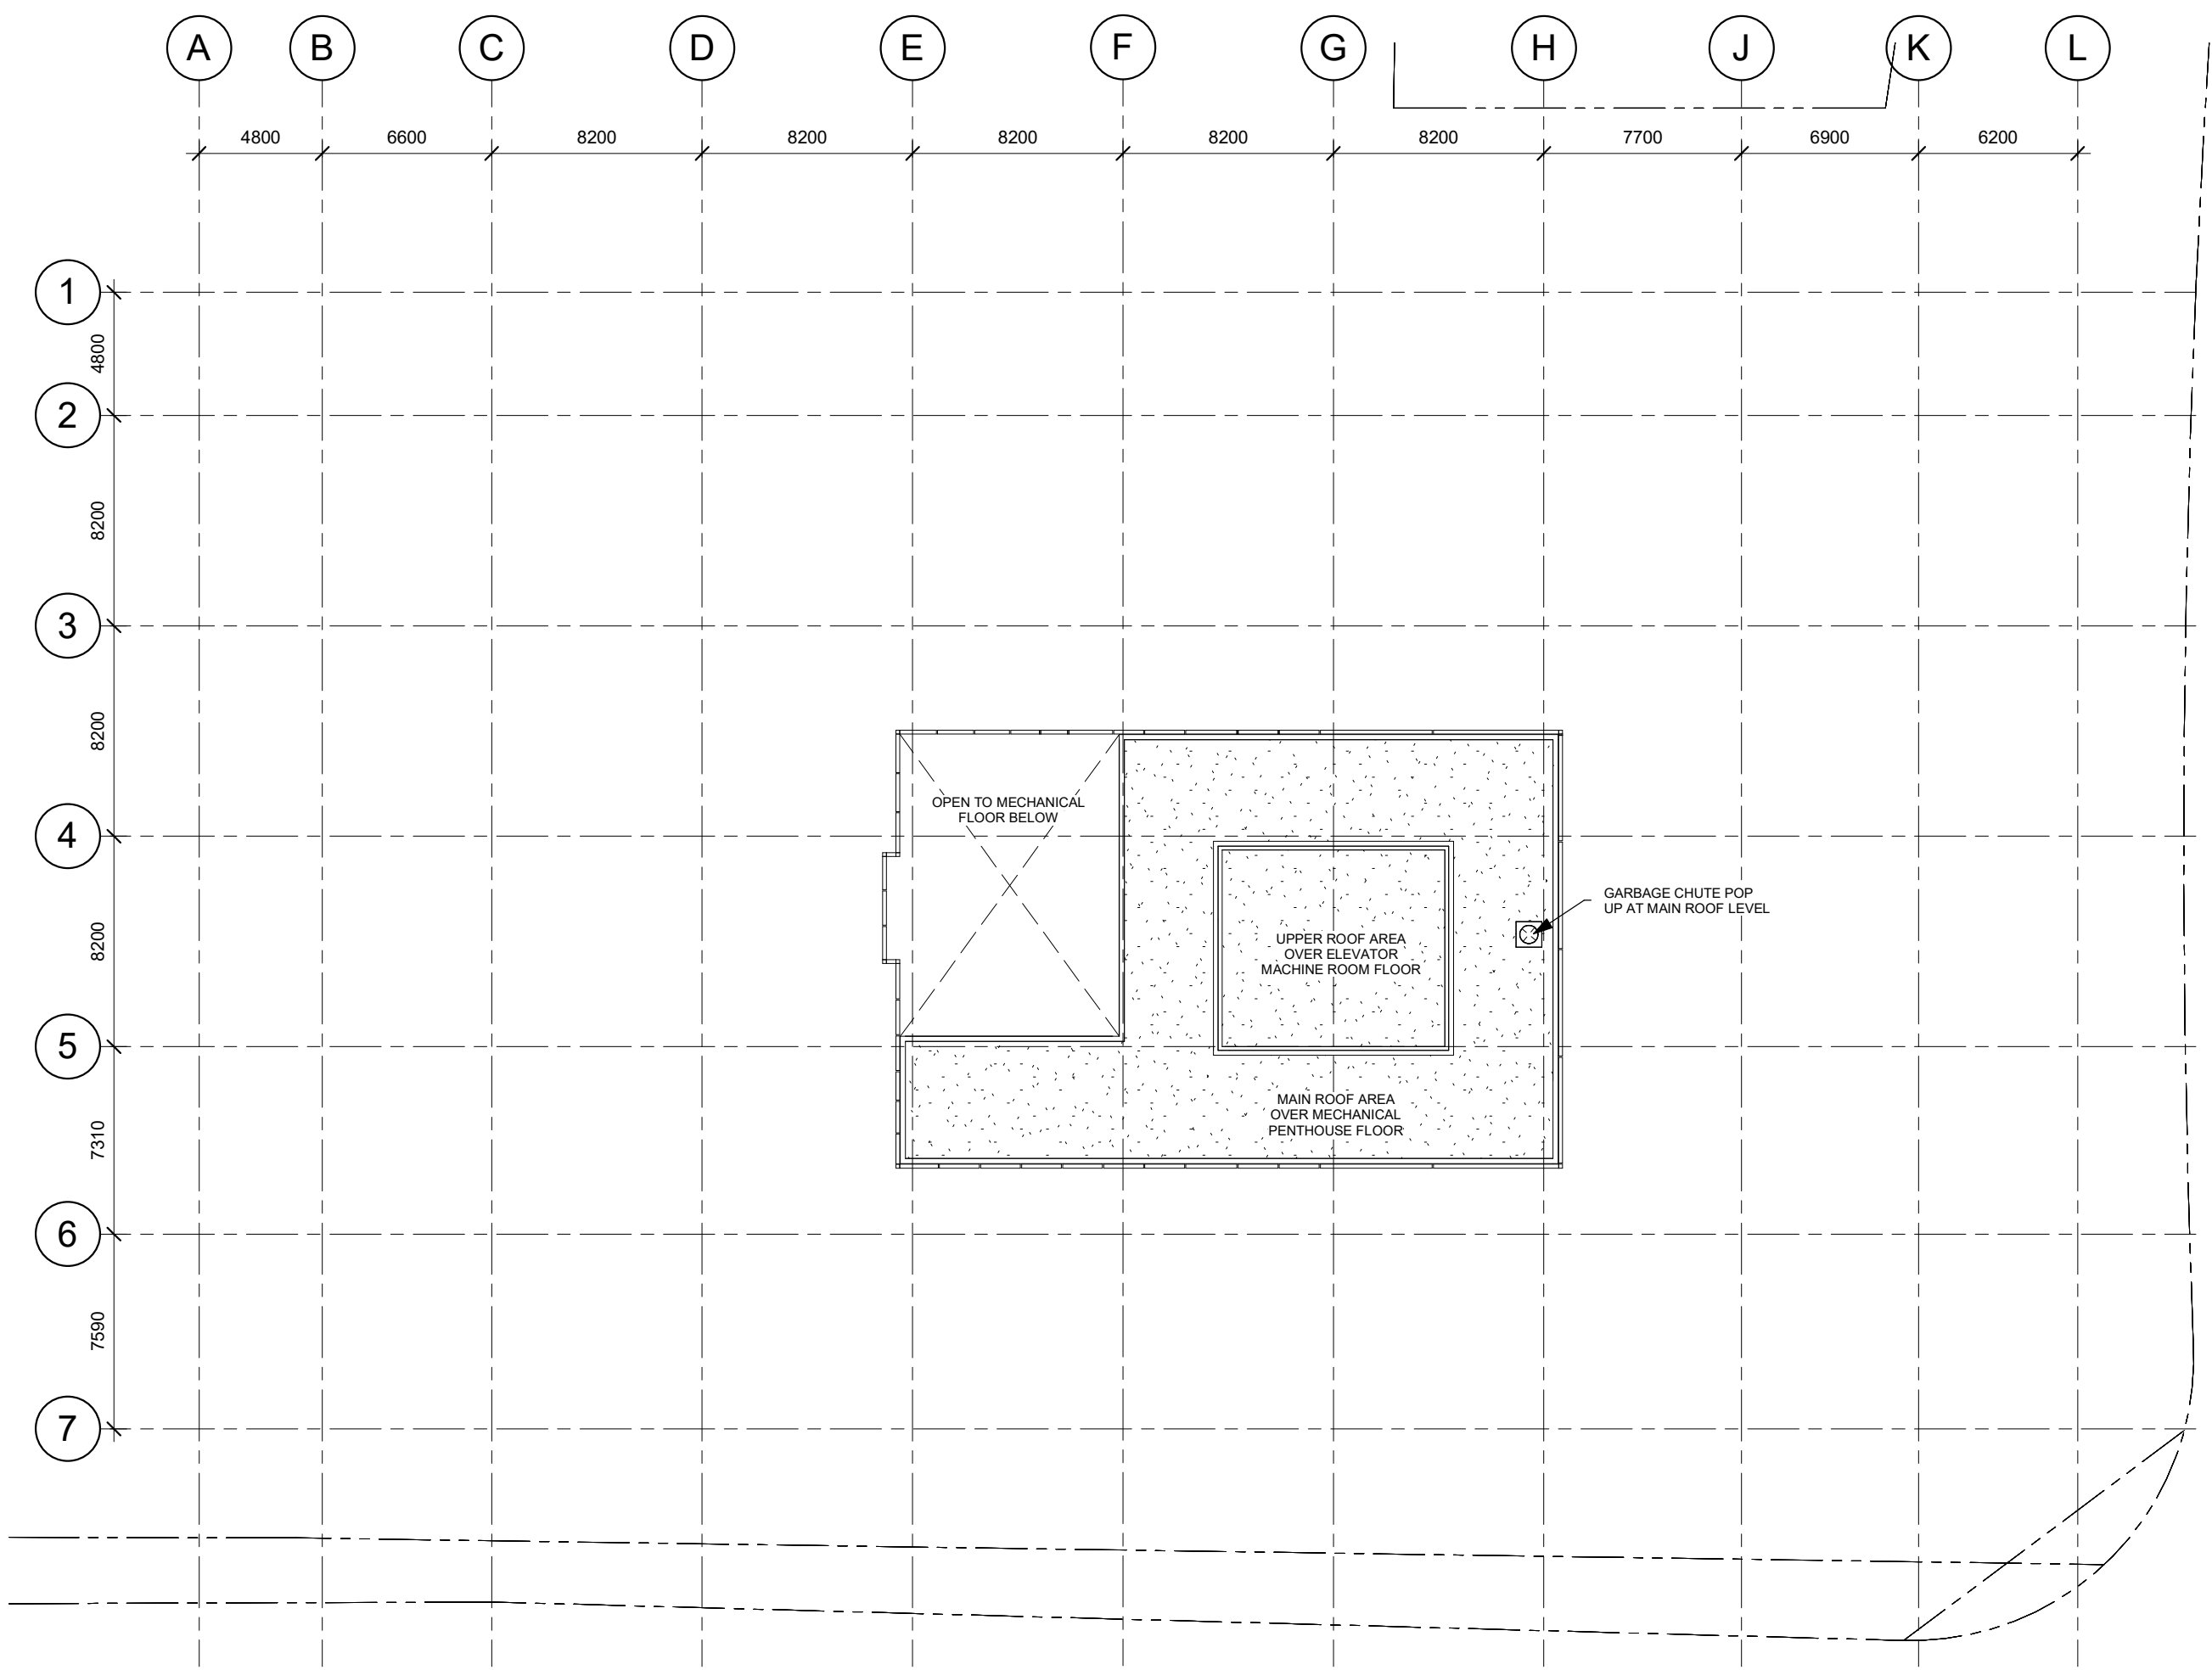

OVERALL ROOF

IT IS THE RESPONSIBILITY OF THE APPROPRIATE CONTRACTOR TO CHECK AND VERIFY ALL DIMENSIONS ON SITE AND TO REPORT ALL ERRORS AND/OR OMISSIONS TO THE ARCHITECT.

ALL CONTRACTORS MUST COMPLY WITH ALL PERTINENT CODES AND BY-LAWS.





THIS DRAWING MAY NOT BE USED FOR CONSTRUCTION UNTIL SIGNED BY THE ARCHITECT.

DO NOT SCALE DRAWINGS.

COPYRIGHT RESERVED.

6	ISSUED FOR ROUND #3 SPC	18.07.19
No.	DESCRIPTION	DD.MM.YY
REVISIONS:		
ARCHITECT SEAL:	NORTH ARROW:	
CLIENT:		
<b>RIO CAN</b>		
ARCHITECT:		
<b>rla/architecture</b>		
56 Beech Street, Ottawa, Ontario K1S 3J6 t.613.724.9932 f.613.724.1209 www.rodericklahey.ca		
PROJECT TITLE:		
<b>WESTGATE REDEVELOPMENT</b>		
1309 CARLING AVENUE OTTAWA, ON		
SHEET TITLE:		
<b>FLOOR PLANS</b>		
DRAWN:	CHECKED:	<b>A03</b>
Author	Checker	
SCALE:	SHEET No:	
1 : 250		
PROJECT No:		
1807		



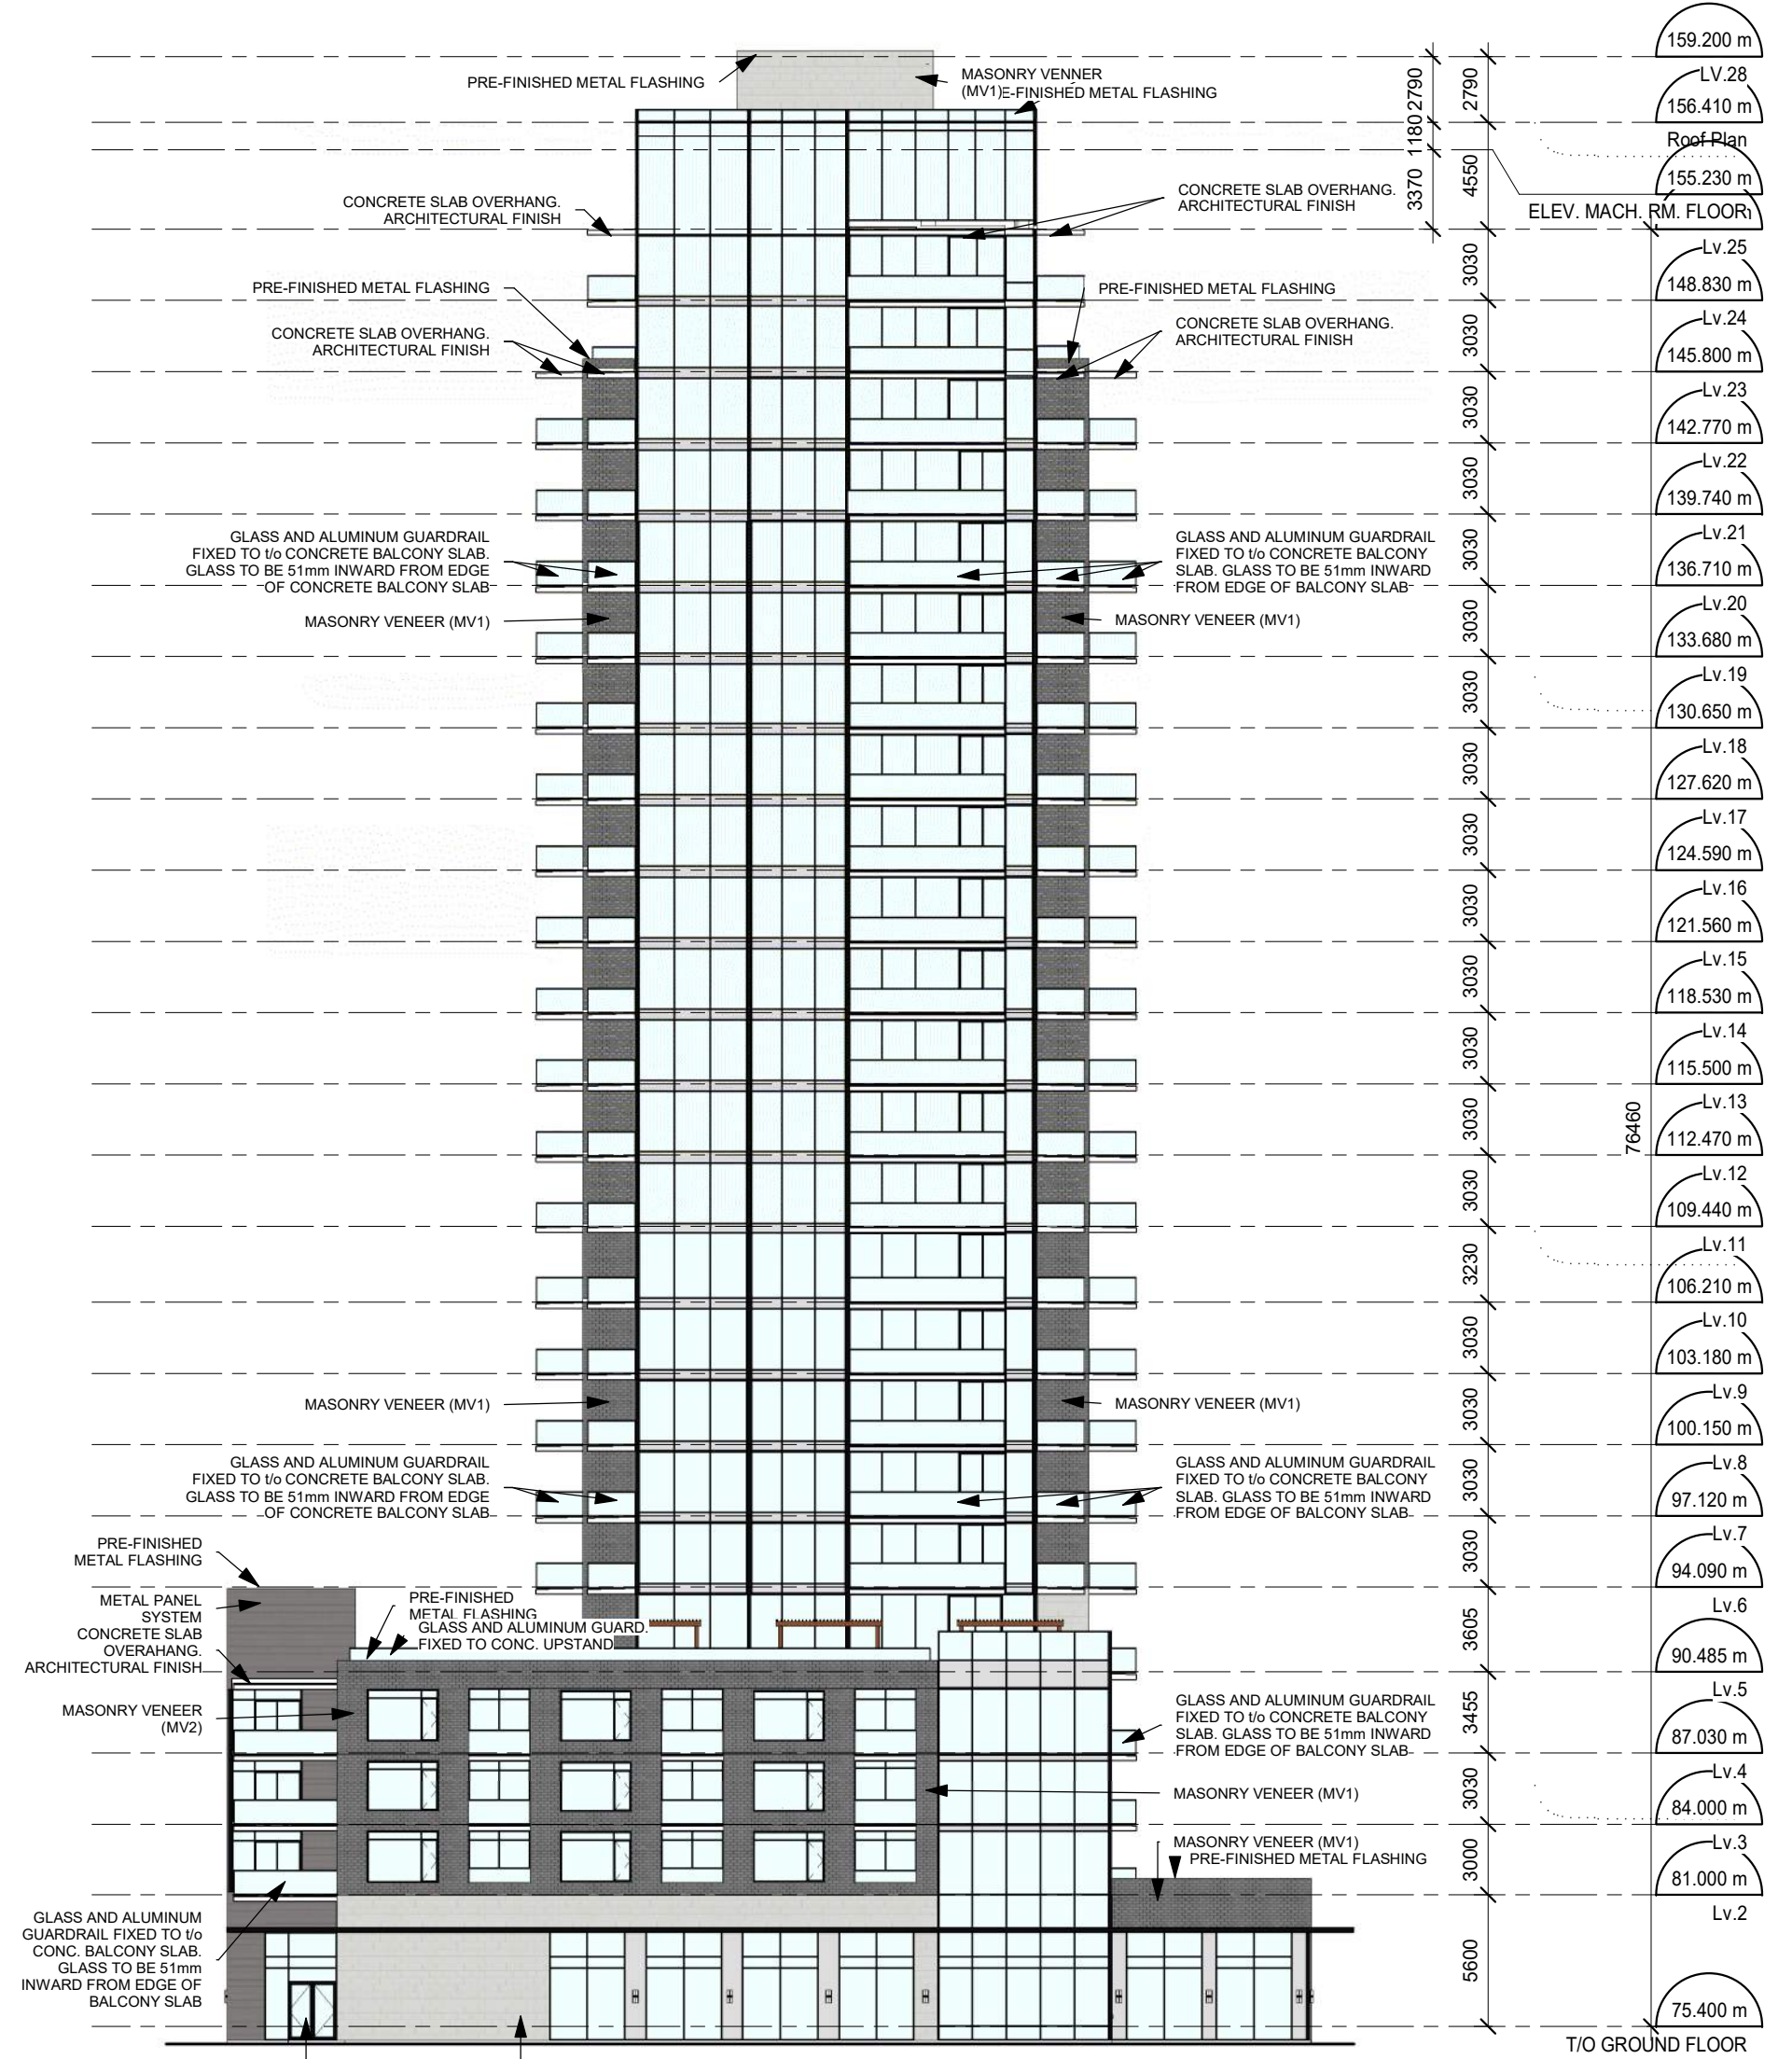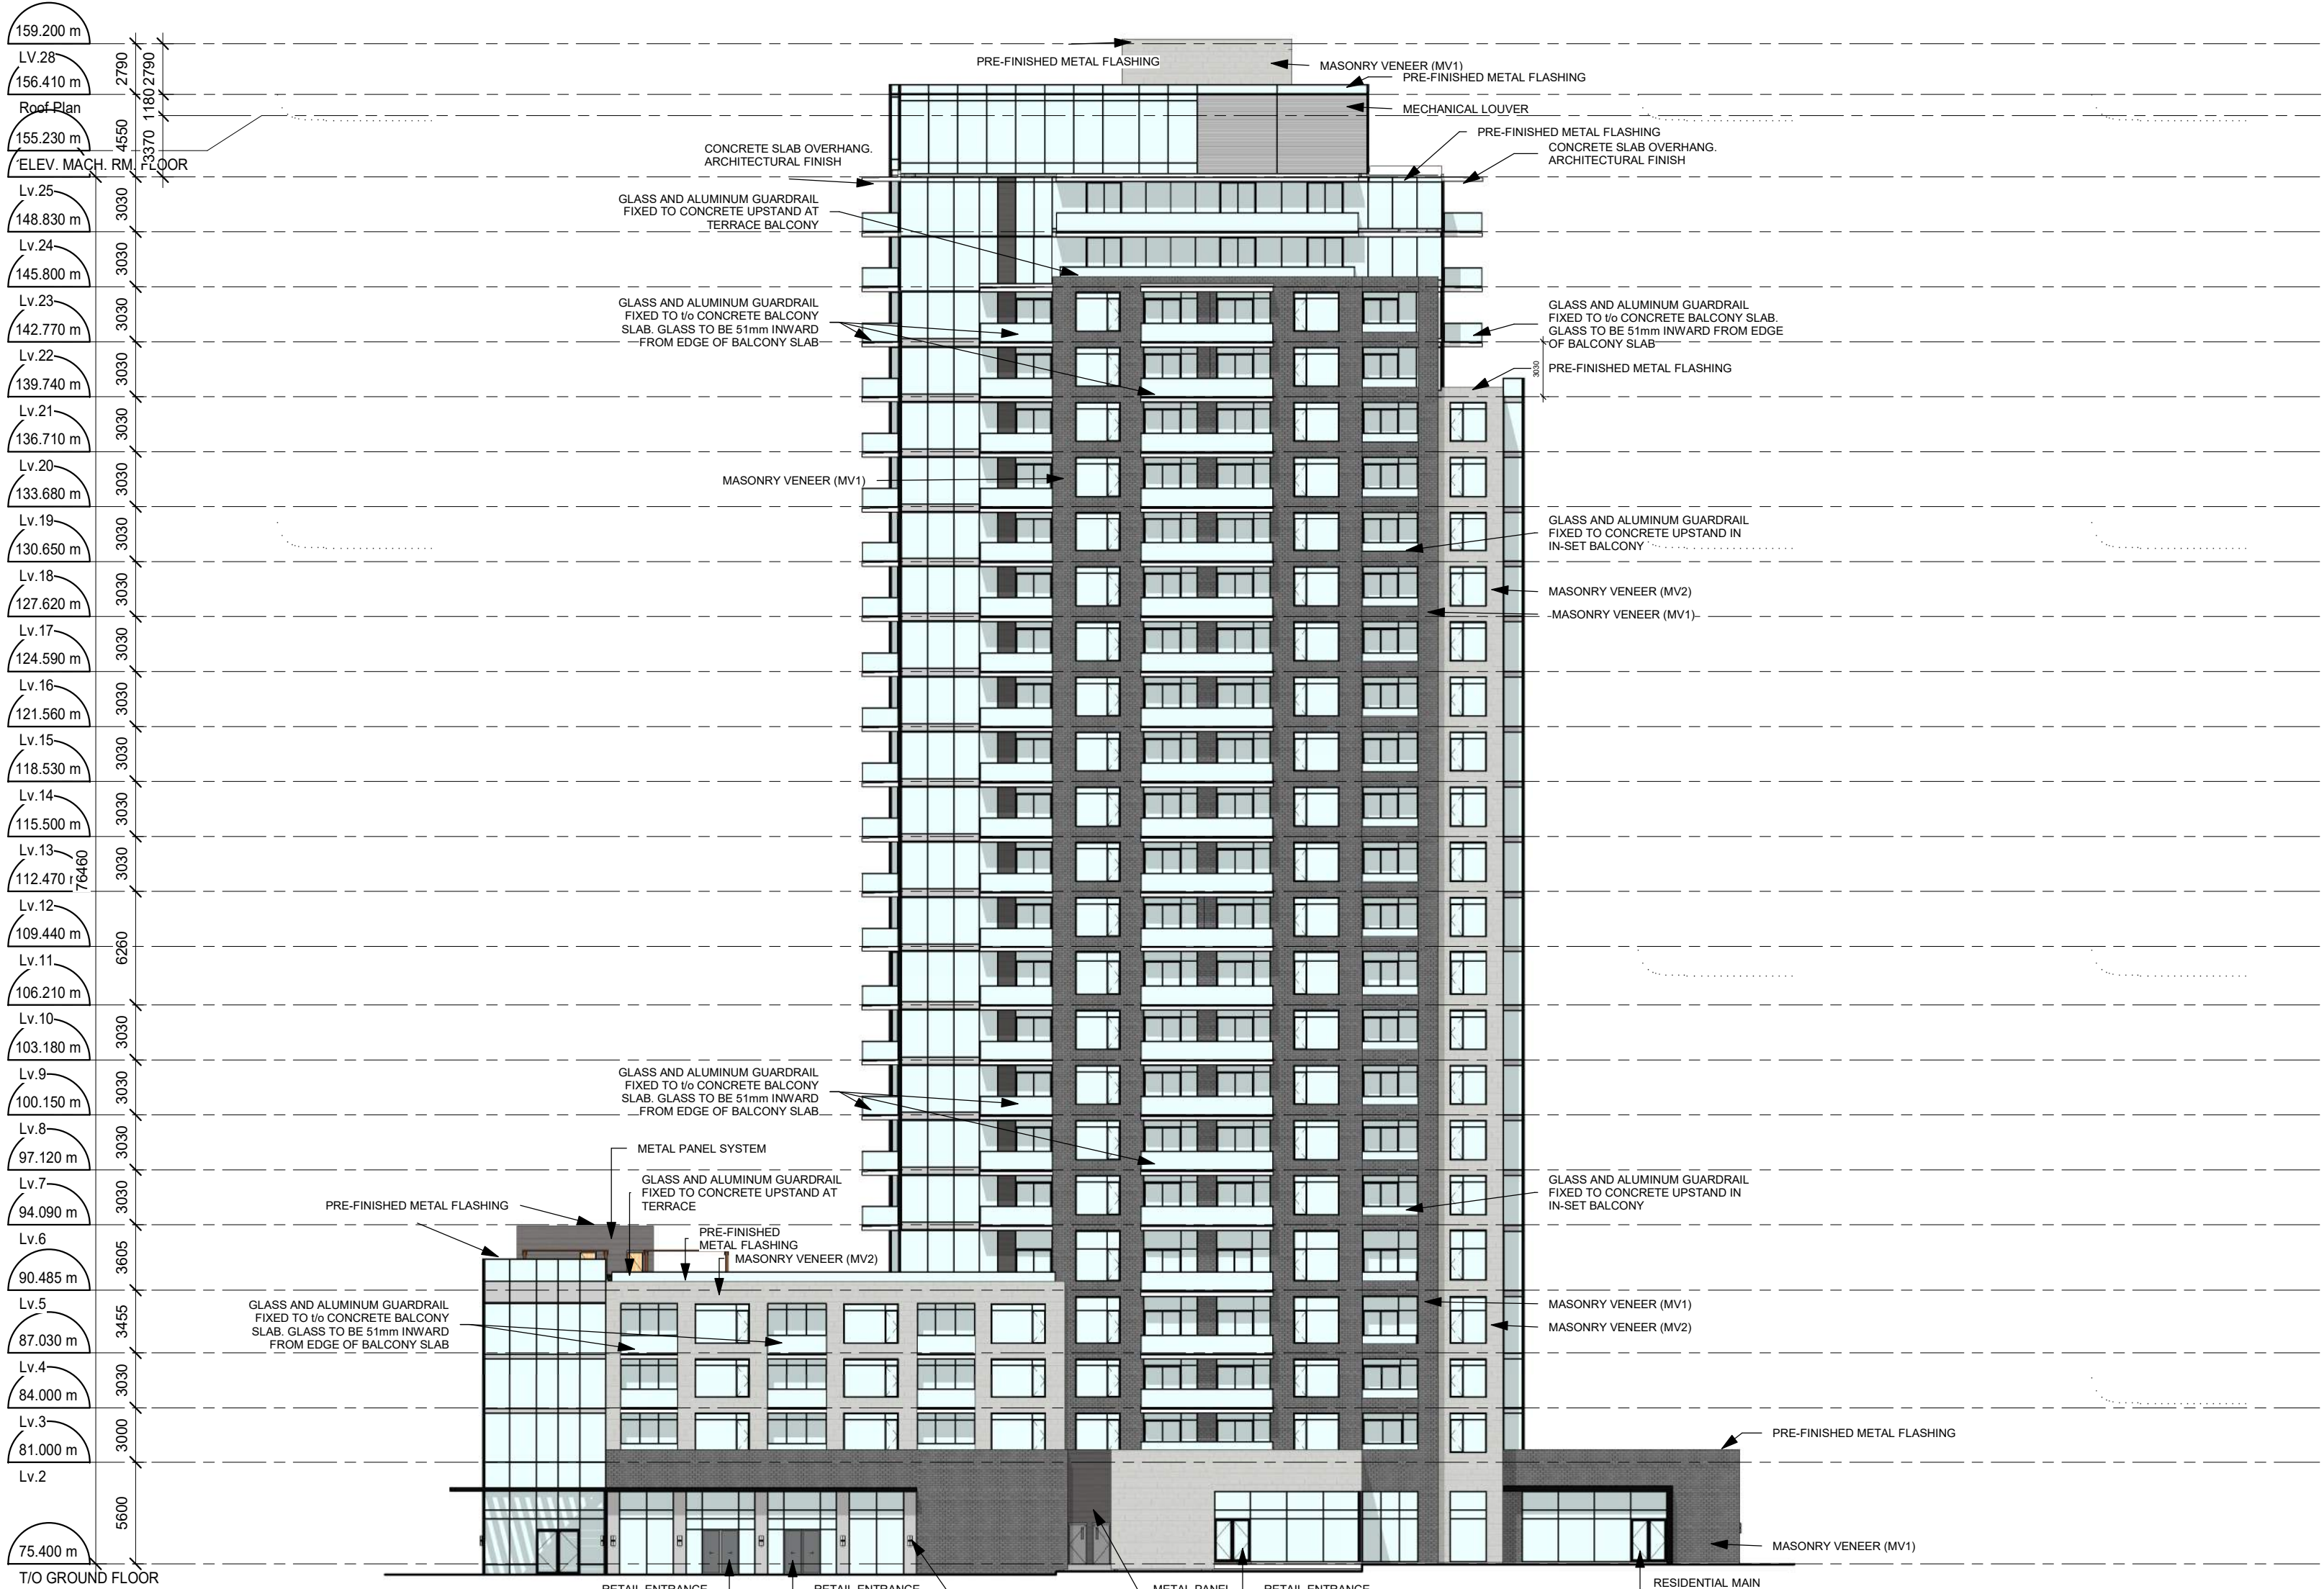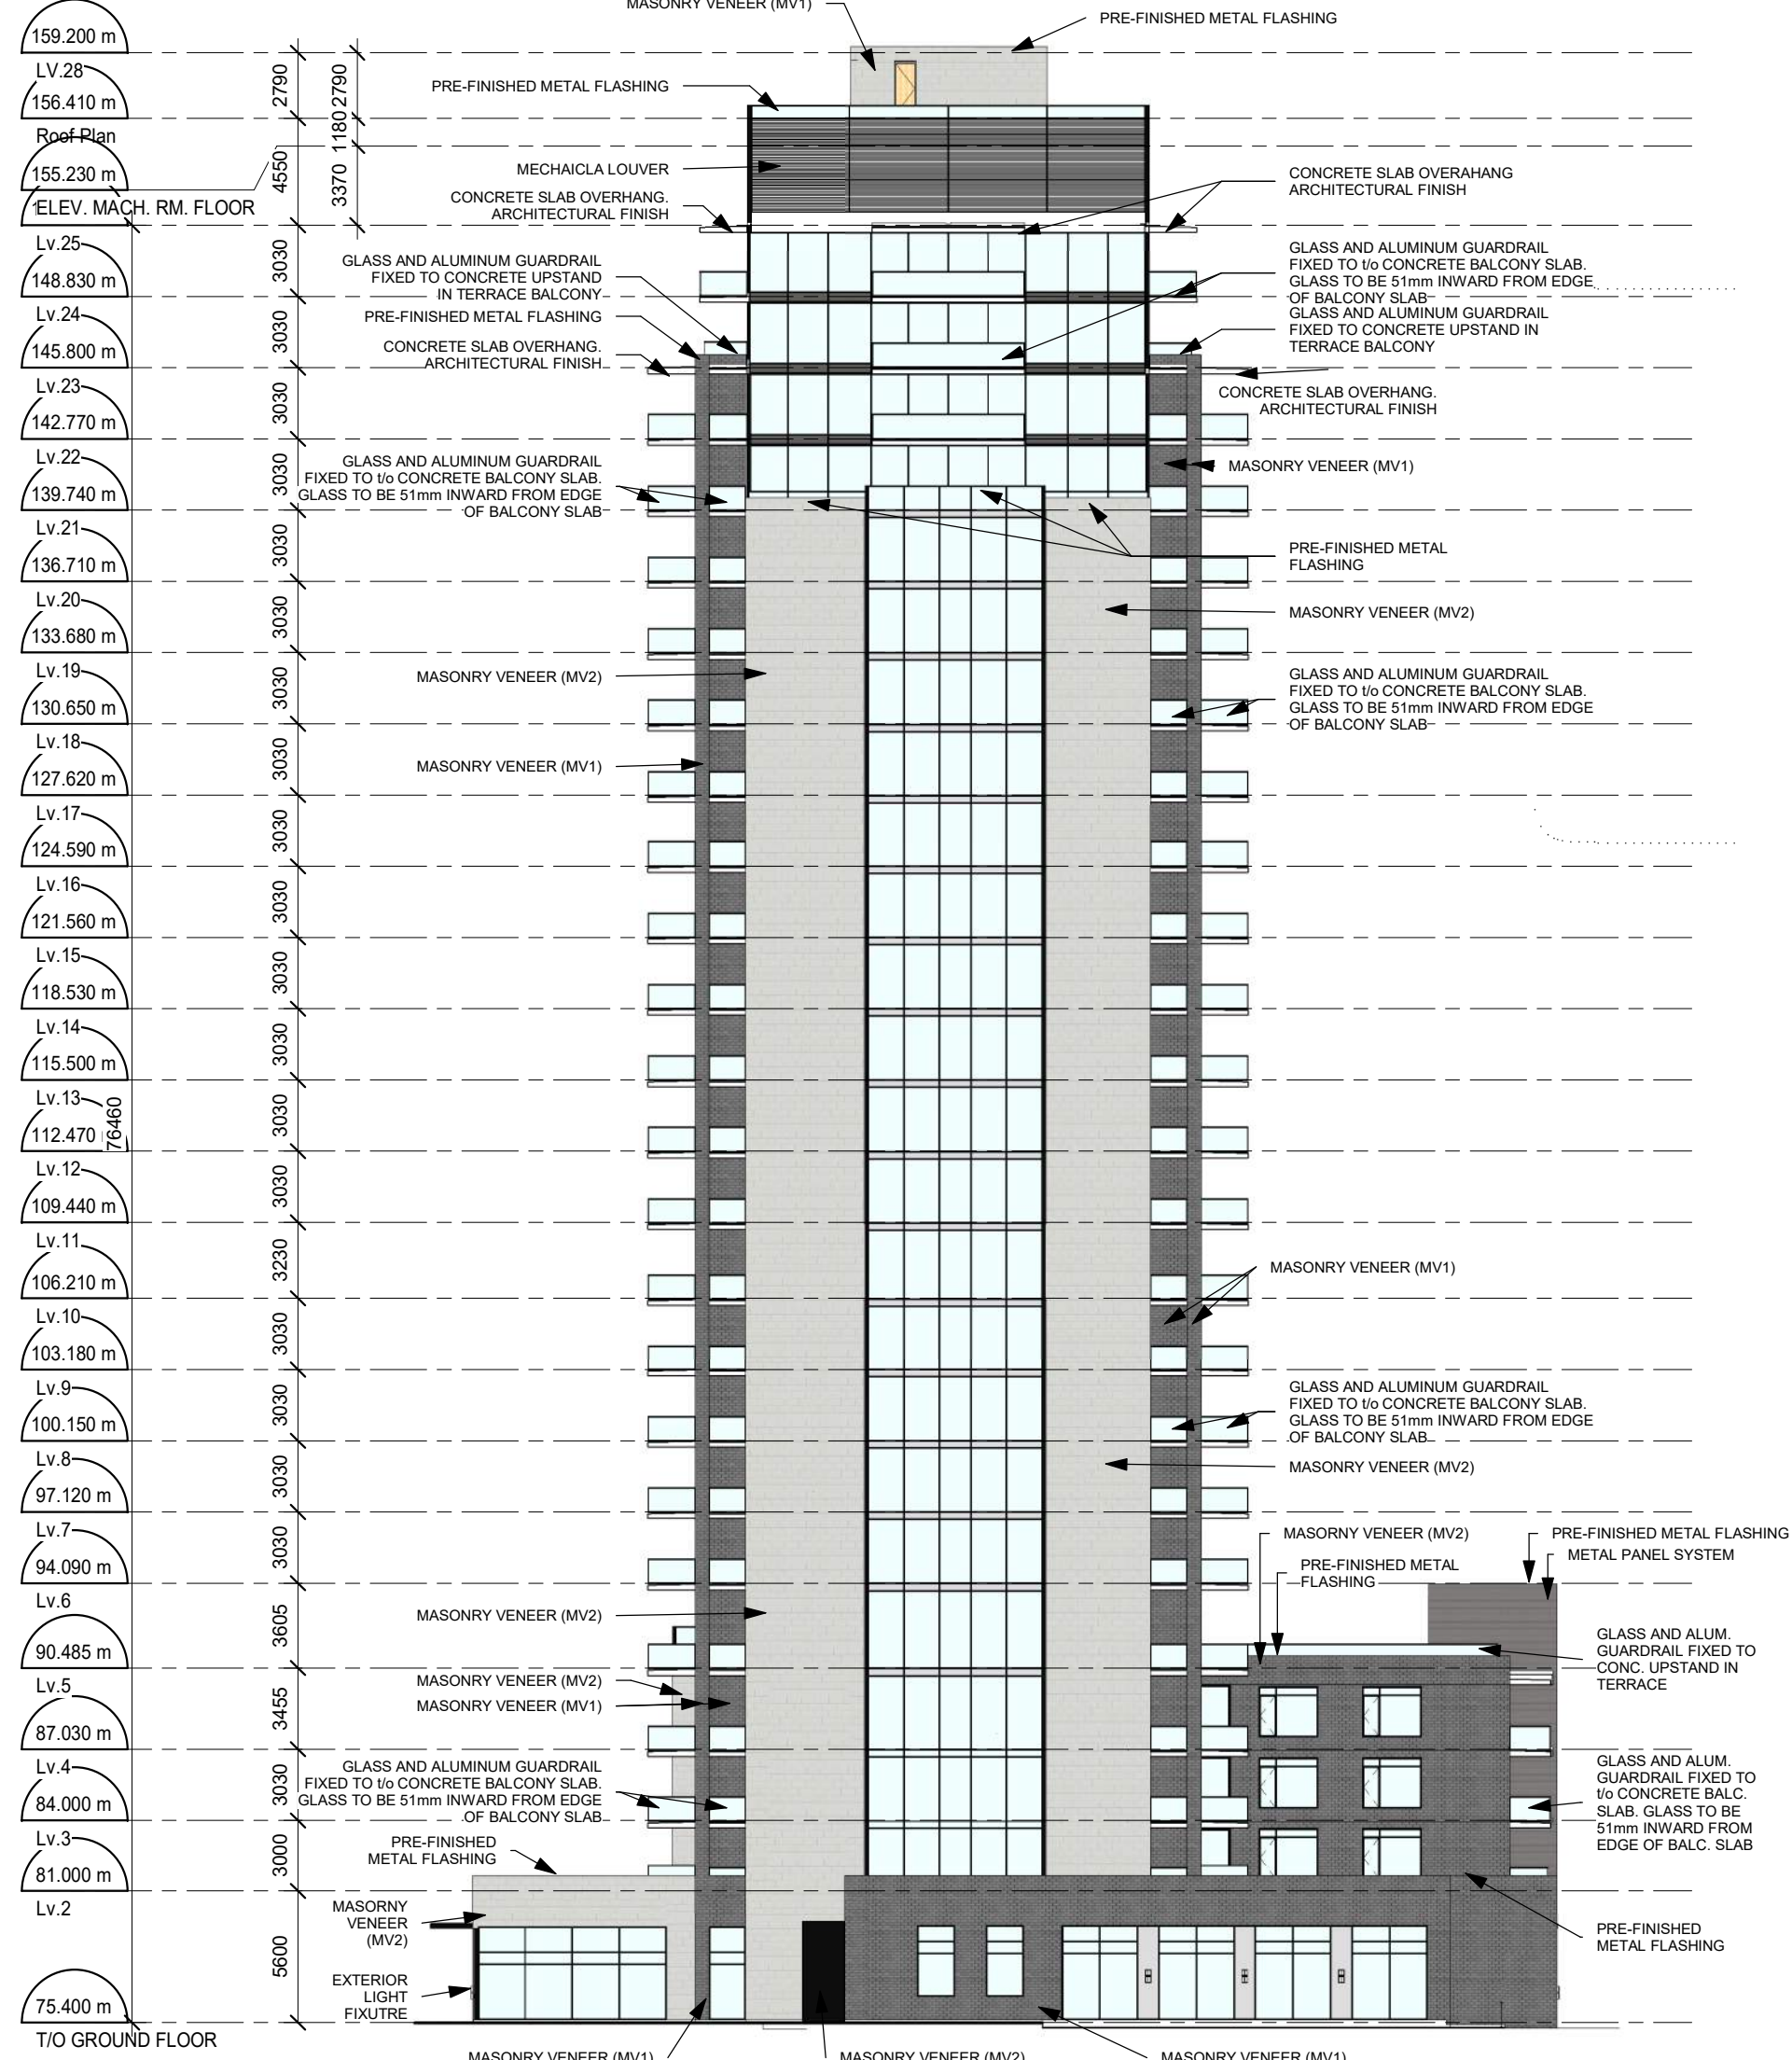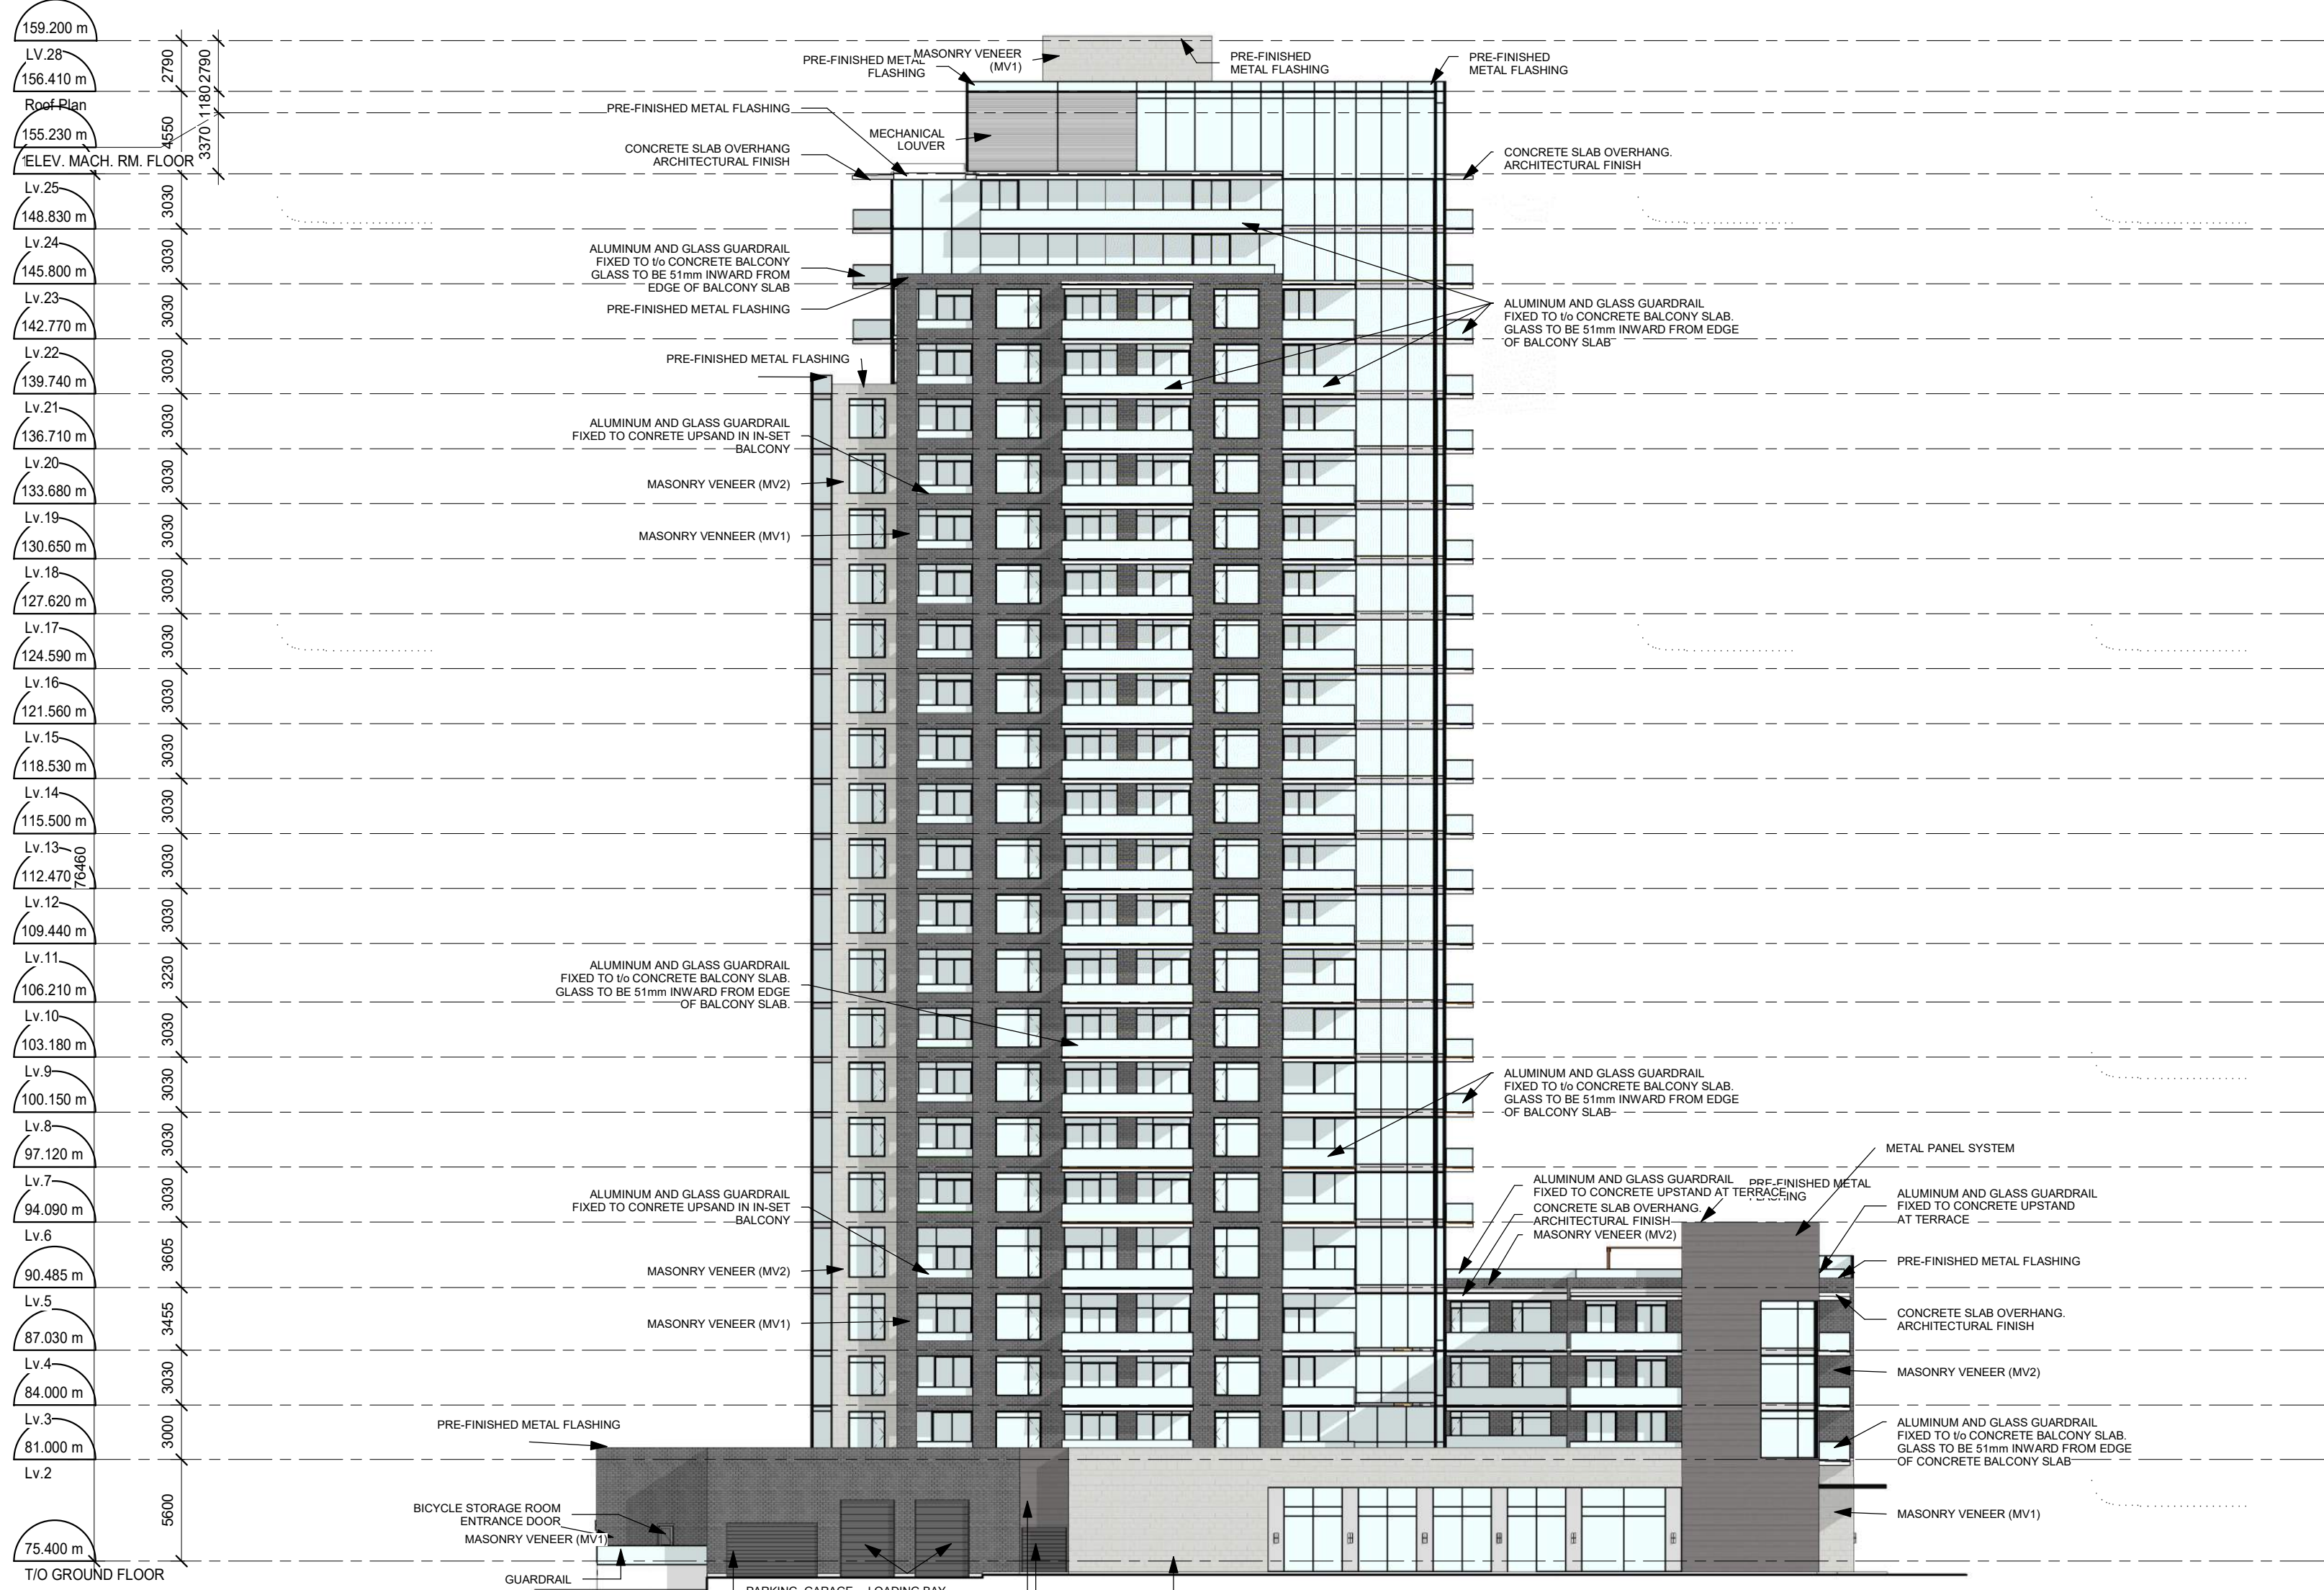

IT IS THE RESPONSIBILITY OF THE APPROPRIATE CONTRACTOR TO CHECK AND VERIFY ALL DIMENSIONS ON SITE AND TO REPORT ALL ERRORS AND/OR OMISSIONS TO THE ARCHITECT.

ALL CONTRACTORS MUST COMPLY WITH ALL PERTINENT CODES AND BY-LAWS.

THIS DRAWING MAY NOT BE USED FOR CONSTRUCTION UNTIL SIGNED BY THE ARCHITECT.

DO NOT SCALE DRAWINGS.

COPYRIGHT RESERVED.

6 ISSUED FOR ROUND #3 SPC 18.07.19

No. DESCRIPTION DD.MM.YY

REVISIONS:

ARCHITECT SEAL: NORTH ARROW:

CLIENT:

**RIO CAN**

ARCHITECT:

**rla/architecture**  
56 Beech Street, Ottawa, Ontario K1S 3J6  
t.613.724.9932 f.613.724.1209 www.rodericklahey.ca

PROJECT TITLE:

**WESTGATE  
REDEVELOPMENT**  
1309 CARLING AVENUE  
OTTAWA, ON

SHEET TITLE:

**ELEVATIONS**

DRAWN: Author

CHECKED: Checker

SCALE: 1 : 300

SHEET No:

PROJECT No: 1807

**A04**

PAPER SIZE: ISO Full Bleed B1 (707.00 x 1000.00 MM)

PLOT SCALE: 1:1

\\RLA-FP01.ria.local\RLA\baubkoash\My Documents\1807 Westgate Phase 1\_SPC App\_A04baubkoash.rvt

PLOT DATE: 7/23/2019 1:32:08 PM