



The Contractor shall verify and be responsible for all dimensions. DO NOT scale the drawing - any errors or omissions shall be reported to Stantec without delay.

The Copyrights to all designs and drawings are the property of Stantec. Reproduction or use for any purpose other than that authorized by Stantec is forbidden.

1. ROOF DRAINS TO BE DESIGNED BY THE MECHANICAL CONSULTANT TO MEET THE PROPOSED STORMWATER MANAGEMENT OBJECTIVES.

2	REVISED AS PER CITY COMMENTS	WAJ	KJK	19.05.31
1	ISSUED FOR REVIEW	WAJ	KJK	19.02.15
Revision		By	Appd.	YY.MM.DD

## Revision

File Name: 160401462-DB	JP	DT	MJS	19.01.15
-------------------------	----	----	-----	----------

## Permit-Seal

Client/Project

ART CONSTRUCTION  
SUITE 101 - 11 ROSEMOUNT AVE.

3 STOREY APARTMENT  
13 MONK STREET  
OTTAWA, ONTARIO

Title  
STORM DRAINAGE PLAN

Project No.  
160401462

Scale 0 1 3  
1:100

Drawing No.

Sheet

## Revision

SD-1

5 of 5


2

#17906



KEY PLAN  
N.T.S.

SCHEDULE OF ROOF RELEASE RATES				
BUILDING	DRAIN TYPE	# DRAINS	100YR Head (m)	100YR RELEASE RATE (L/s)
BLDG	WATTS ACCUFLOW	1	0.15	0.93

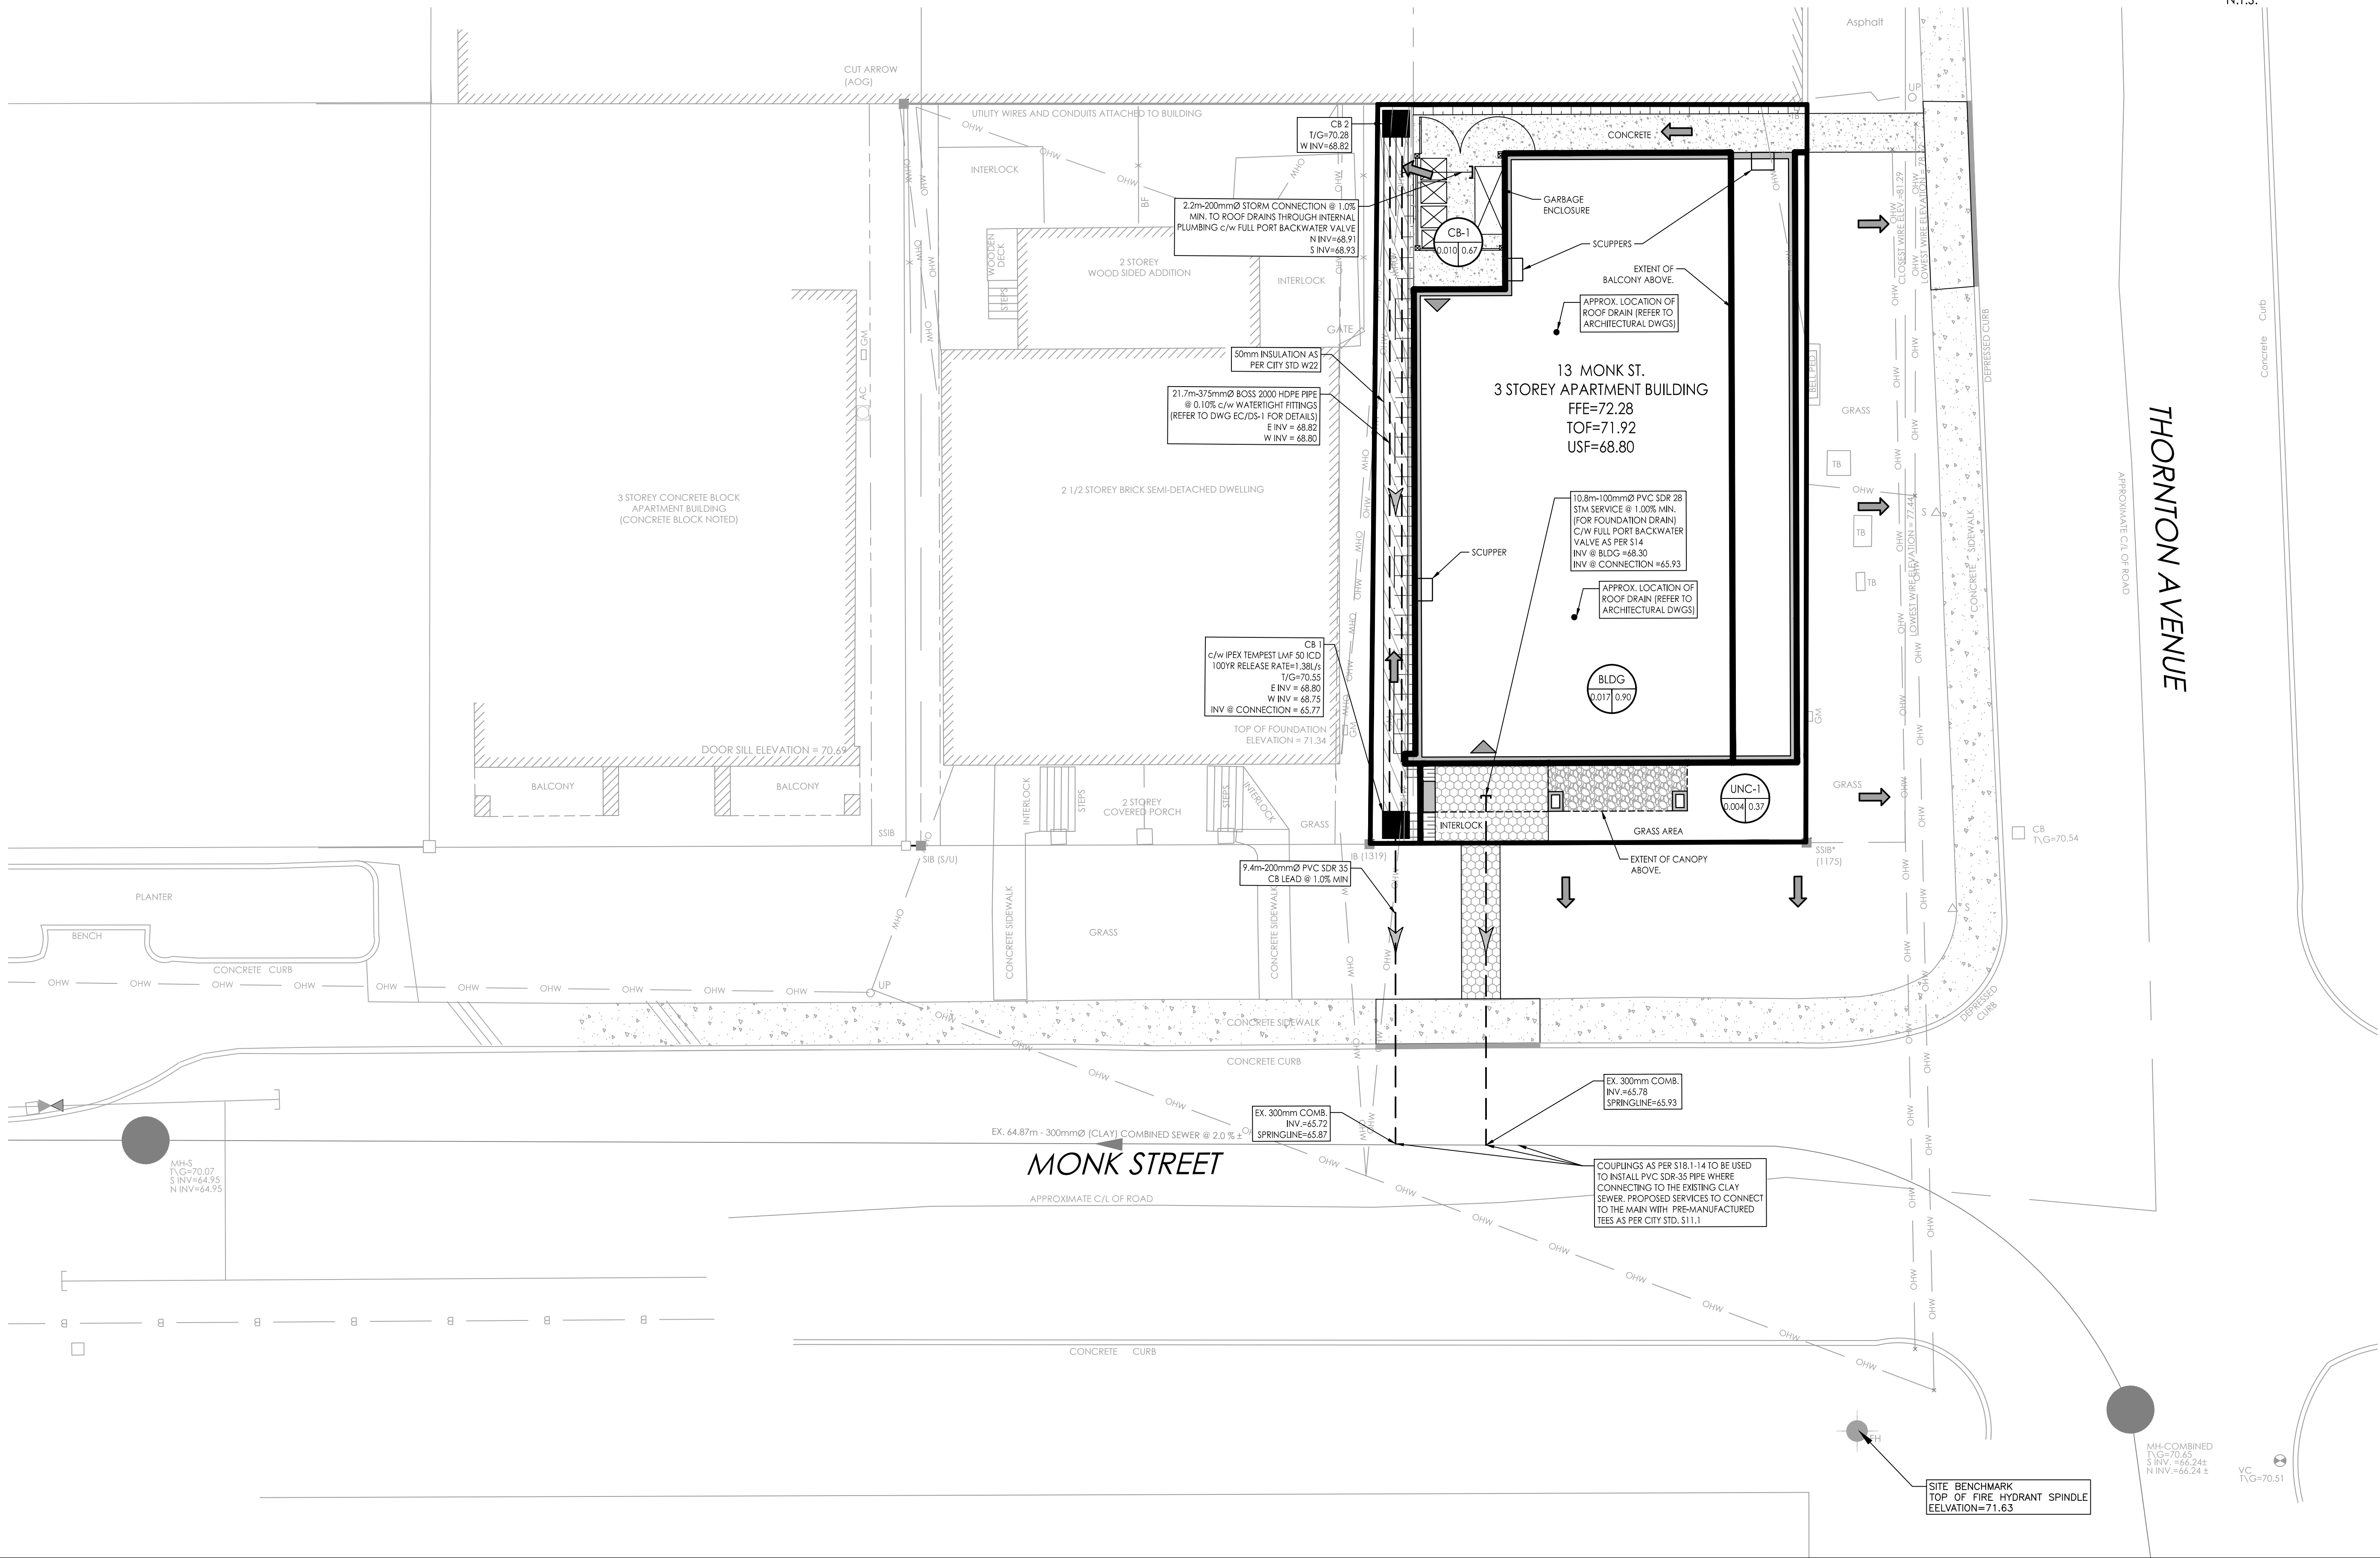

w:\active\160401462\design\drawing\160401462-DB.dwg  
2019/05/29 2:18 PM By: Johnson, Warren

ORIGINAL SHEET - ARCH D