




NORTH ELEVATION

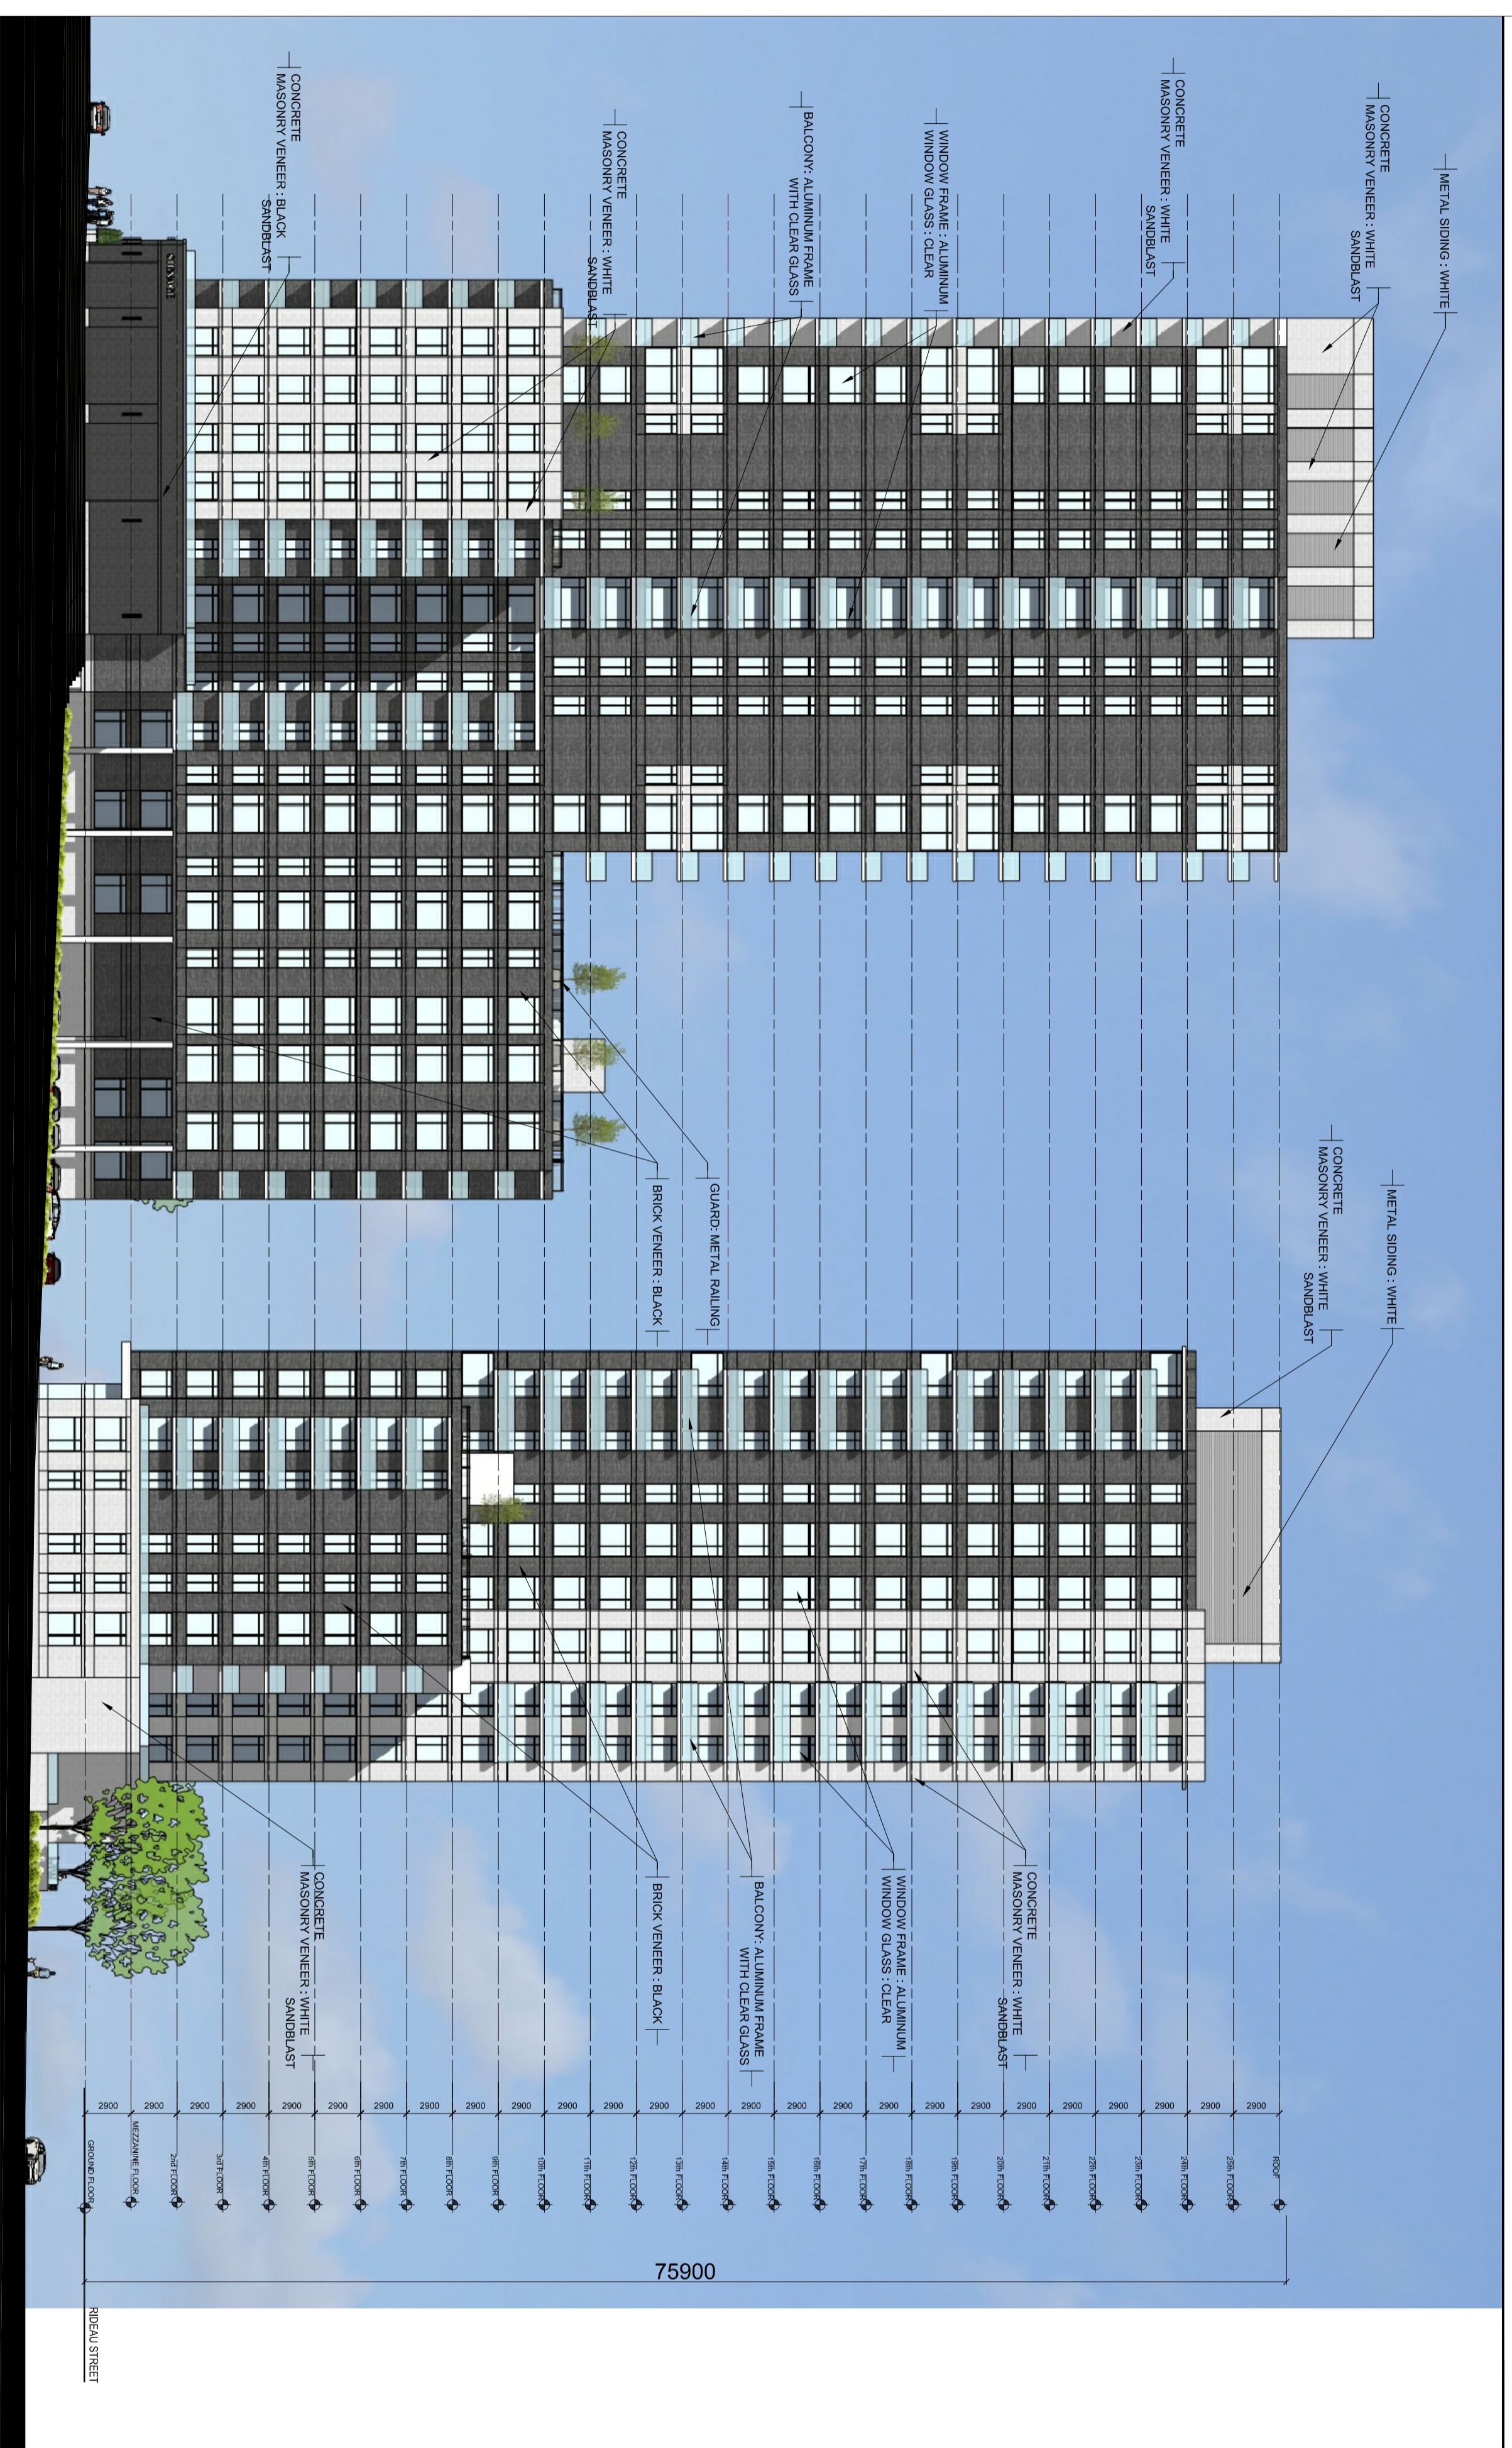

EAST ELEVATION

IT IS THE RESPONSIBILITY OF THE APPROPRIATE CONSULTANT TO CHECK AND VERIFY ALL DIMENSIONS AND MATERIALS TO THE ARCHITECT. ALL CONTRACTORS MUST COMPLY WITH ALL PERMIT CODES AND BY-LAWS. FOR CONSTRUCTION UNITS, ISSUED BY THE ARCHITECT. COPYRIGHT RESERVED.

**NOTATION SYMBOLS:**

- (N) INDICATES DRAWING NOTES, LISTED ON EACH SHEET.
- (A) INDICATES ASSEMBLY TYPE, REFER TO TYPICAL ASSEMBLY SCHEDULE.
- (W) INDICATES WINDOW TYPE, REFER TO WINDOW ELEVATIONS AND DETAILS ON AWB SERIES.
- (D) INDICATES DOOR TYPE, REFER TO DOOR ELEVATIONS AND DETAILS ON AWB SERIES.
- (S) INDICATES SCHEDULE SYMBOLS.
- (R) INDICATES REVISIONS.
- (C) INDICATES CROSS REFERENCE PAGE.

NO.	DESCRIPTION	DATE
1	ISSUED FOR SPA COMMENTS	July 11, 19
2	ISSUED FOR SPA	April 8, 19
3	ISSUED FOR DESIGN CONCEPT	Feb. 06, 19

ARCHITECT: **TRINITY** DESIGN DEVELOP. BUILD.

ARCHITECT: **rd architecture**  
roderick lohrey architect inc.  
55, Inceh Street, Ottawa, Ontario, K1S 3J6  
1.613.724.9922 | 613.724.1209 | rdarchitect.com

PROJECT TITLE: **151 CHAPEL STREET RIDEAU " CHAPEL**  
OTTAWA ONTARIO

SHEET TITLE: **ELEVATIONS**

DRAWN: J.S.  
SCALE: N/A

CHECKED: G.V.

SHEET NO.: **A-4**

PROJECT NO.: 1833