


PLANT MATERIAL SCHEDULE

CODE	BOTANICAL NAME	COMMON NAME	QTY.	SIZE	REMARKS
DECIDUOUS TREES					
AFJ	ACER x FREEMANII JEFFERSRED	AUTUMN BLAZE MAPLE	5	60mm cal	B&B, single stem
AS	ACER SACCHARUM	SUGAR MAPLE	3	60mm cal	B&B, single stem
CO	CELTIS OCCIDENTALIS	COMMON HACKBERRY	7	60mm cal	B&B, single stem
GT	GLEDTISIA TRIACANTHOS	SKYLINE HONEYLOCUST	9	60mm cal	B&B, single stem
QM	QUERCUS MACROCARPA	BUR OAK	3	60mm cal	B&B, single stem
QR	QUERCUS RUBRA	RED OAK	3	60mm cal	B&B, single stem
TC	TILIA CORDATA	LITTLELEAF LINDEN	3	60mm cal	B&B, single stem
CONIFEROUS TREES					
PG	PICEA GLAUCA	WHITE SPRUCE	9	180 cm ht	B&B
PN	PINUS NIGRA	AUSTRIAN PINE	5	180 cm ht	B&B
PP	PICEA PUNGENS	COLORADO GREEN SPRUCE	7	180 cm ht	B&B
PR	PINUS RESINOSA	RED PINE	3	180cm ht	B&B
DECIDUOUS SHRUBS					
HAA	HYDRANGEA ARBORESCENS	ANNABELLE HYDRANGEA	20	50cm ht	potted, 100cm o/c
PFY	POTENTILLA FRUTICOSA	YELLOW GEM CINQUEFOIL	135	50cm ht	potted, 80cm o/c
PO	PHYTOSCARPUS OPULIFOLIUS	COMMON NINEBARK	53	50cm ht	potted, 100cm o/c
POC	PHYTOSCARPUS OPULIFOLIUS 'COPPERTINA'	COPPERTINA NINEBARK	53	50cm ht	potted, 100cm o/c
PSD	PHILADELPHUS x SNOW 'DWARF'	SNOW DWARF MOCK ORANGE	39	50cm ht	potted, 100cm o/c
RA	RIBES AMERICANUM	WILD BLACK CURRANT	72	50cm ht	potted, 100cm o/c
SJS	SPIRAEA JAPONICA SHIROBANA	SHIROBANA SPIREA	32	50cm ht	potted, 80cm o/c
SS	SORBARIA SORBIIFOLIA	FALSE SPIREA	42	60cm ht	potted, 100cm o/c
Sva	SPIRAEA VANHOUITTEI	BRIDAL WREATH	39	50cm ht	potted, 100cm o/c
RB	ROSA BLANDA	SHRUB ROSE	84	50cm ht	potted, 100cm o/c
PERENNIALS					
Hem	HEMEROCALLIS 'Hyperion'	Hyperion DAYLILY	80	15 cm pot	plant 60cm o/c
Rud	RUDBECKIA hirta	BROWN-EYED SUSAN	40	15 cm pot	plant 60cm o/c
GRASSES					
Pv	PANICUM virgatum	SWITCH GRASS	24	15cm pot	plant 75cm o/c
Spo	SPOROBOLUS heterolepis	PRAIRE DROPSEED	80	15cm pot	plant 75cm o/c

GENERAL NOTES

- This drawing shall be read in conjunction with all relevant Architectural, Engineering and related Drawings and Documents.
- Refer to Engineering Drawings for Grading and Servicing.
- Refer to Architectural Drawings for Site layout.
- Contractor shall provide the location(s) of all services/utilities by consulting Municipal Authorities and Utility companies and shall be responsible for adequate protection from damage during construction.
- Plant material shall be No.1 Grade and shall comply with the Metric Guide Specifications For Nursery Stock (latest edition), published by the Canadian Nursery Trades Association.
- Plant Material locations are **Schematic / Approximate only**. Contractor shall stake out locations on site prior to work.
- Contractor shall guarantee all plant material for a period of one (1) full year from the date of final acceptance.
- Reinstate all areas damaged or disturbed beyond the limit of Work.
- Sod** areas to receive 150mm topsoil. Sod shall be No. 1 quality conforming to the Canadian Nursery Sod rowers Specification.
- Shrubs** shall be planted in a continuous prepared bed of 450mm depth planting soil mix covered over with a woven polypropylene weed control fabric (**LANDSCAPE FABRIC-Green-Line** by Thrace-LINQ) and 75mm depth mulch, to finish grade, as specified
- Perennials and Ornamental Grasses** shall be planted in a continuous prepared bed of 450mm depth planting soil mix covered over with 75mm depth mulch, as specified, to finish grade. (**NO WEED CONTROL FABRIC**)
- Plant Material substitutions shall not be permitted without written approval from the Consultant.
- All materials and construction methods shall conform to City Standards and specification.
- Contractor shall set out construction lines with markers for reference and verification by Consultant.
- THIS PLAN HAS BEEN PREPARED FOR MUNICIPAL SITE PLAN APPROVAL AND MAY NOT BE USE FOR ANY OTHER PURPOSE.**

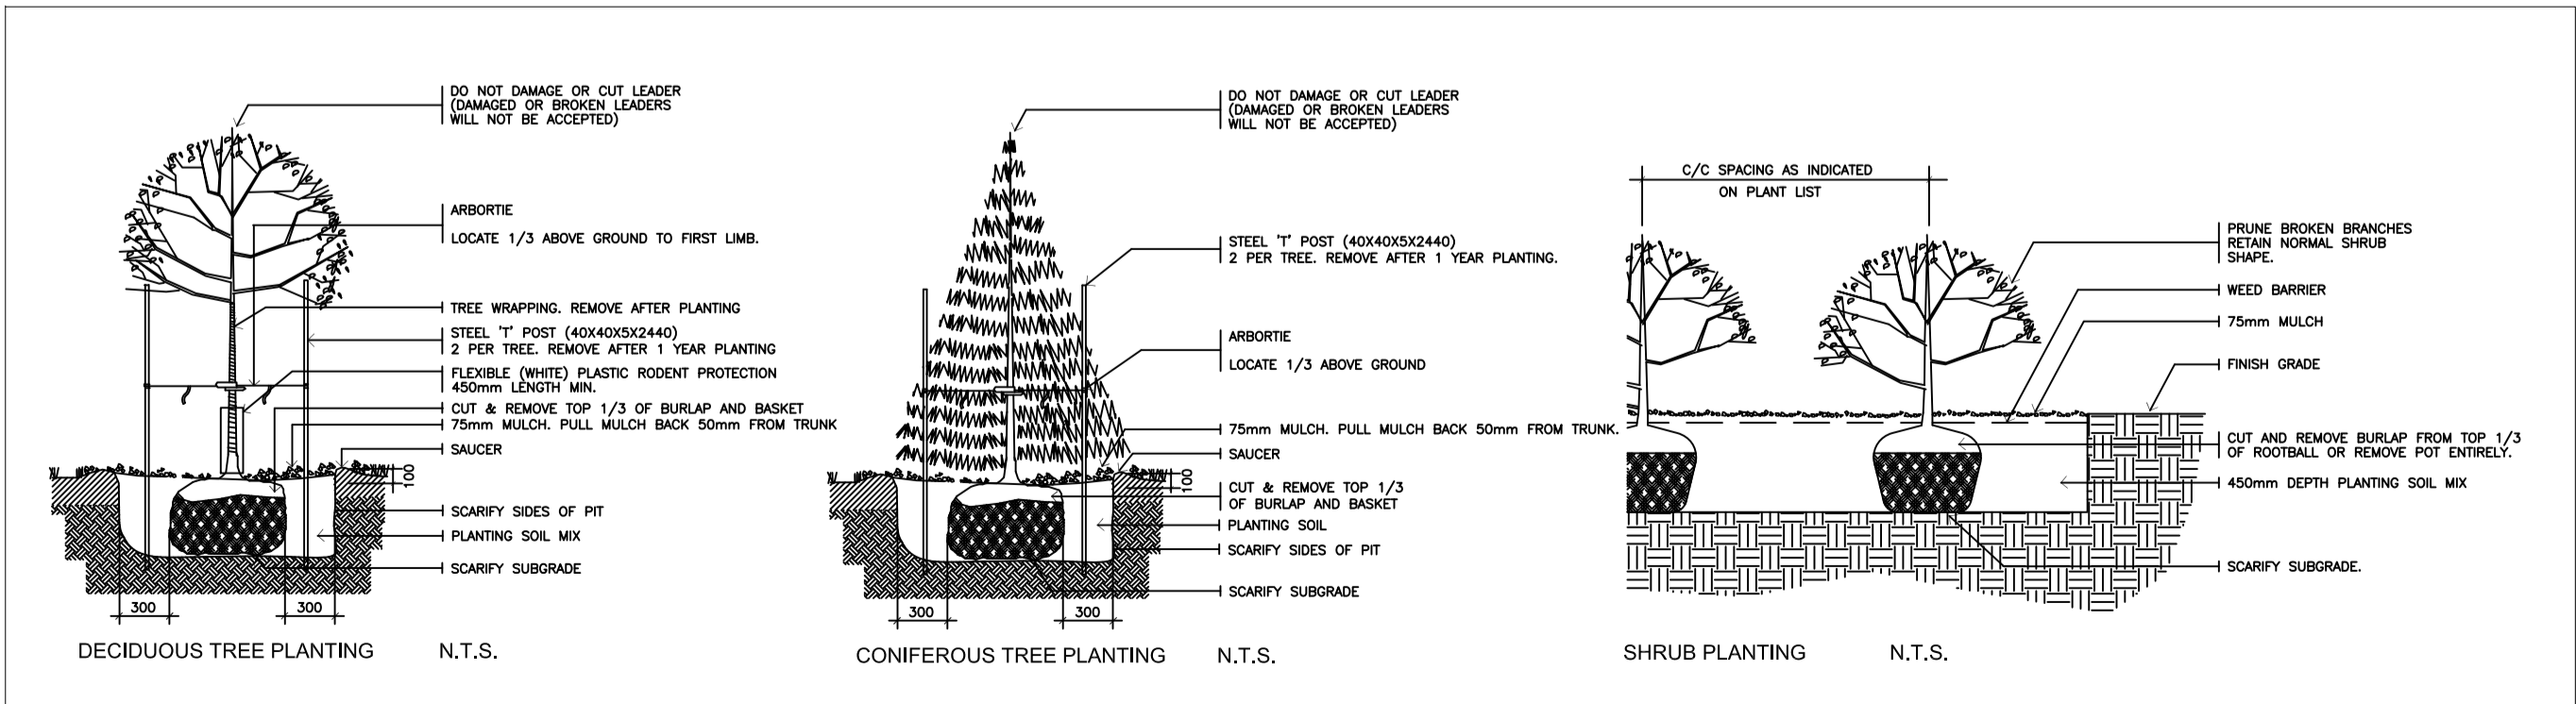

1.	JULY 23/19	ISSUE FOR REVIEW
no.	date	revision
North Arrow		Stamp
Contractor shall check and verify all dimensions on site and report all errors and/or omissions to the Consultant.		
Work to be done in accordance with all applicable codes and by-laws.		
Do not scale Drawing.		
This Drawing shall not be used for construction until signed by the Consultant.		
Copyright reserved. This Drawing is the exclusive property of Levstek Consultants Inc. and shall not be used without consent.		
Consultant		
LEVSTEK CONSULTANTS INC. LANDSCAPE ARCHITECTS 5871 Hugh Crescent • Ottawa • Ontario • K0A 2W0 613 • 826 • 0518		
Client		
Project		
GREELY FAMILY FARM Inc. 6075 BANK STREET		
Drawing Title		
LANDSCAPE PLAN		
Drawn	Date	Drawing No.
MGB	JUNE 2019	L1.01
Scale	Project No.	
1:300	1163	