


SUMMARY = LEVEL P1
 TOTAL PARKING SPACES = 121
 TOTAL BIKE RACKS = 57
 TOTAL LOCKERS = 151

1 PARKING - LEVEL P1
 A2 SCALE: 1:200

Client:
 LS GP Inc.
 2193 Arch Street, Ottawa,
 Ontario.

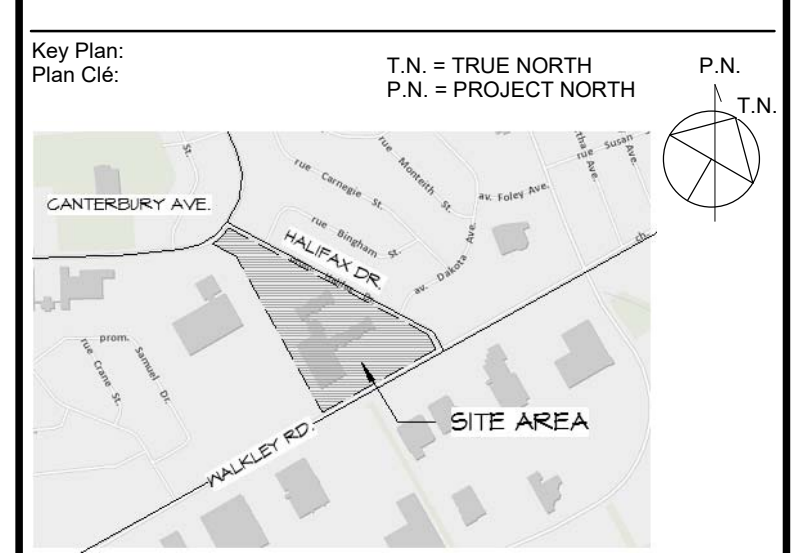

Issued for Site Plan Application Revision	07/23/19
Issued for Site Plan Application	04/30/19
Issued for Coordination	01/14/19
Issue:	Date:

Prime Consultant:
 Expert-Consell:

DREDGE LEAHY ARCHITECTS INC.
 100 - 25 Holland Ave.
 Ottawa, ON K1Y 4R9
 613.724.9865
 dl-arch.ca

Sub Consultant:
 Expert-Consell:

Project:
 Project: WALKLEY ROAD APARTMENTS

2270 WALKLEY ROAD, OTTAWA, ONTARIO

Drawing:
 Dessin: P1 FLOOR PLAN

Drawn by:
 Dessiné par: SG
 Scale:
 Echelle: 1:200

Designed by:
 Conçu par: MD
 Date: 01/04/19

Approved by:
 Approuvé par: MD
 Client Project No.
 No. du Projet du Client:

Seal:
 Scellé: ONTARIO ASSOCIATION OF ARCHITECTS
 Project No.: 1454
 No. du Projet:
 Sheet No.:
 No. de la feuille:

A2