


SUMMARY = LEVEL P2  
 TOTAL PARKING SPACES = 114  
 TOTAL BIKE RACKS = 57  
 TOTAL LOCKERS = 67

1 PARKING - LEVEL P2  
 A3 SCALE: 1:200

Client:  
  
 LS GP Inc.  
 2193 Arch Street, Ottawa,  
 Ontario.

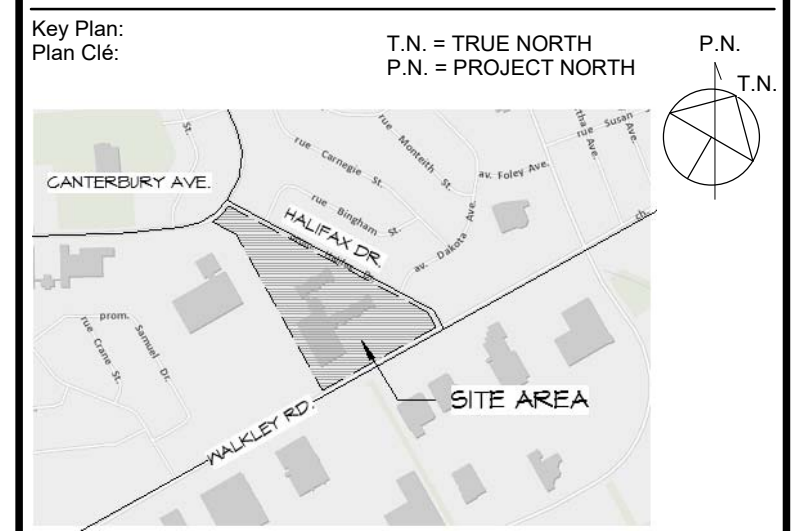

Issued for Site Plan Application Revision	07/23/19
Issued for Site Plan Application	04/30/19
Issued for Coordination	01/14/19
Issue:	Date:

Prime Consultant:  
 Expert-Consult:

**DREDGE LEAHY** ARCHITECTS INC.  
 100 - 25 Holland Ave.  
 Ottawa, ON K1Y 4R9  
 613.724.9865  
 dl-arch.ca

Sub Consultant:  
 Expert-Consult:

Project:  
 Project: WALKLEY ROAD APARTMENTS

2270 WALKLEY ROAD, OTTAWA, ONTARIO

Drawing:  
 Dessin: P2 FLOOR PLAN

Drawn by:  
 Dessiné par: SG  
 Scale:  
 Echelle: 1:200

Designed by:  
 Conçu par: MD  
 Date: 01/04/19

Approved by:  
 Approuvé par: MD  
 Client Project No:  
 No. du Projet du Client:

Seal:  
 Scellé: ONTARIO ASSOCIATION OF ARCHITECTS  
 Project No.:  
 No. du Projet: 1454  
 Sheet No.:  
 No. de la feuille:



A3