



DRIVE THRU CANOPY


CUSTOM DRIVE THRU CANOPY BY ROBERTS AWINGS AND SIGNS (NO SUBSTRUCTION) GC TO PROVIDE SHOP DRAWING WITH ALL CONNECTIONS. STAMP BY P.ENG. GC TO ALL FOR ALL STRUCTURAL BACKING

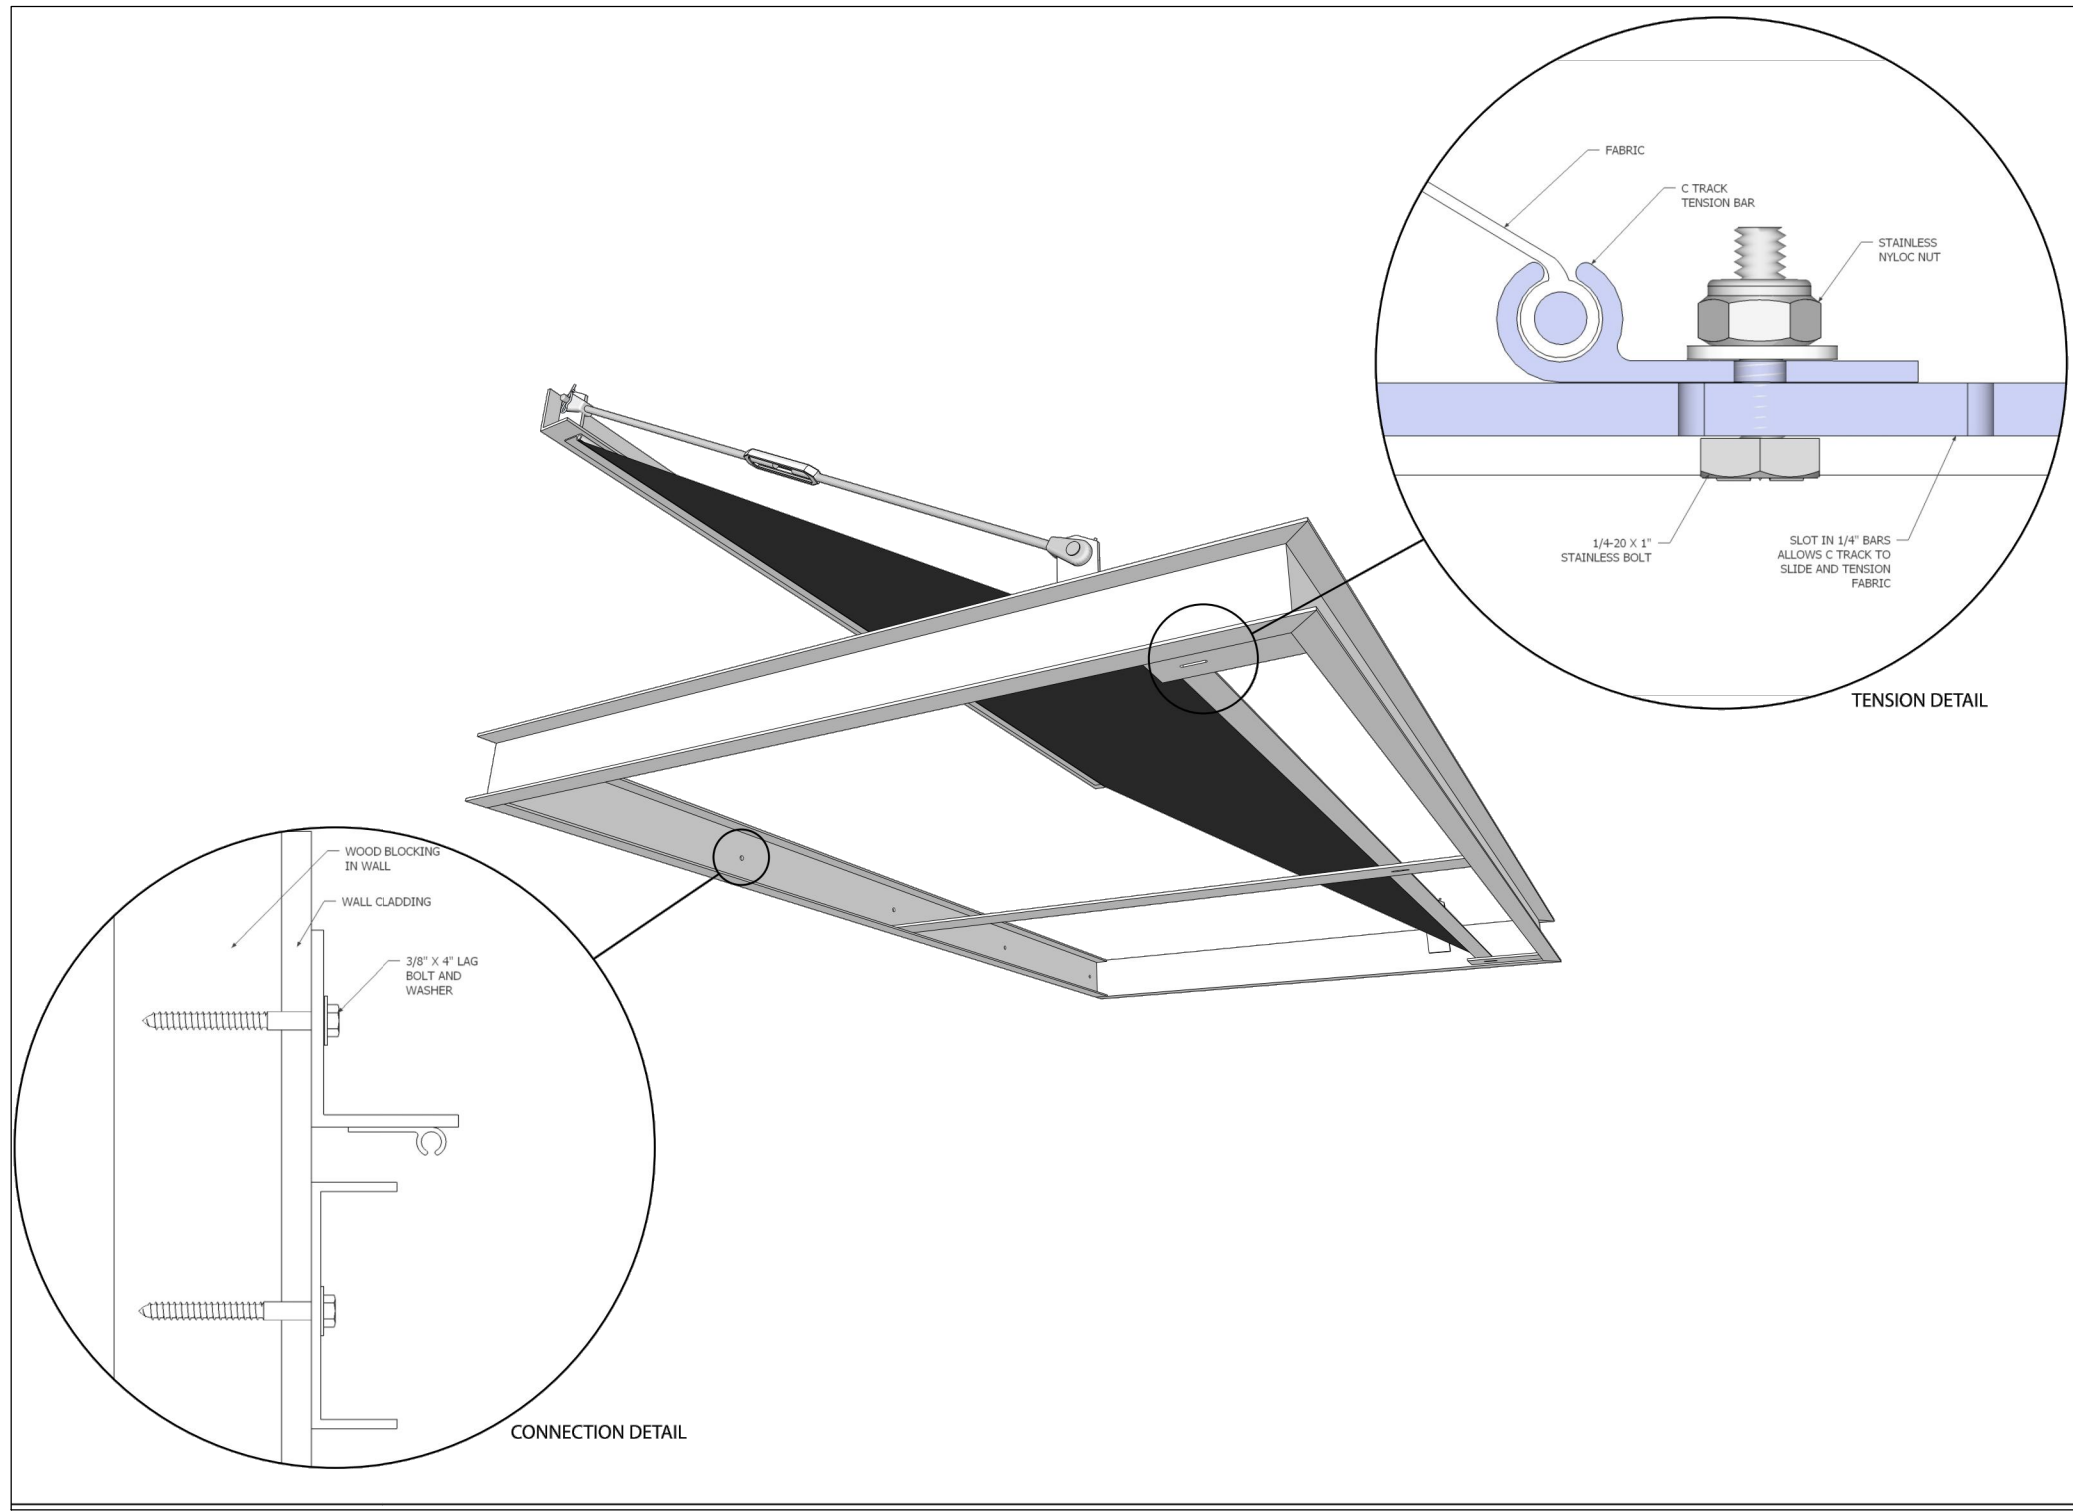


1 3 DT PU WINDOW CANOPY  
SCALE: N.T.S.

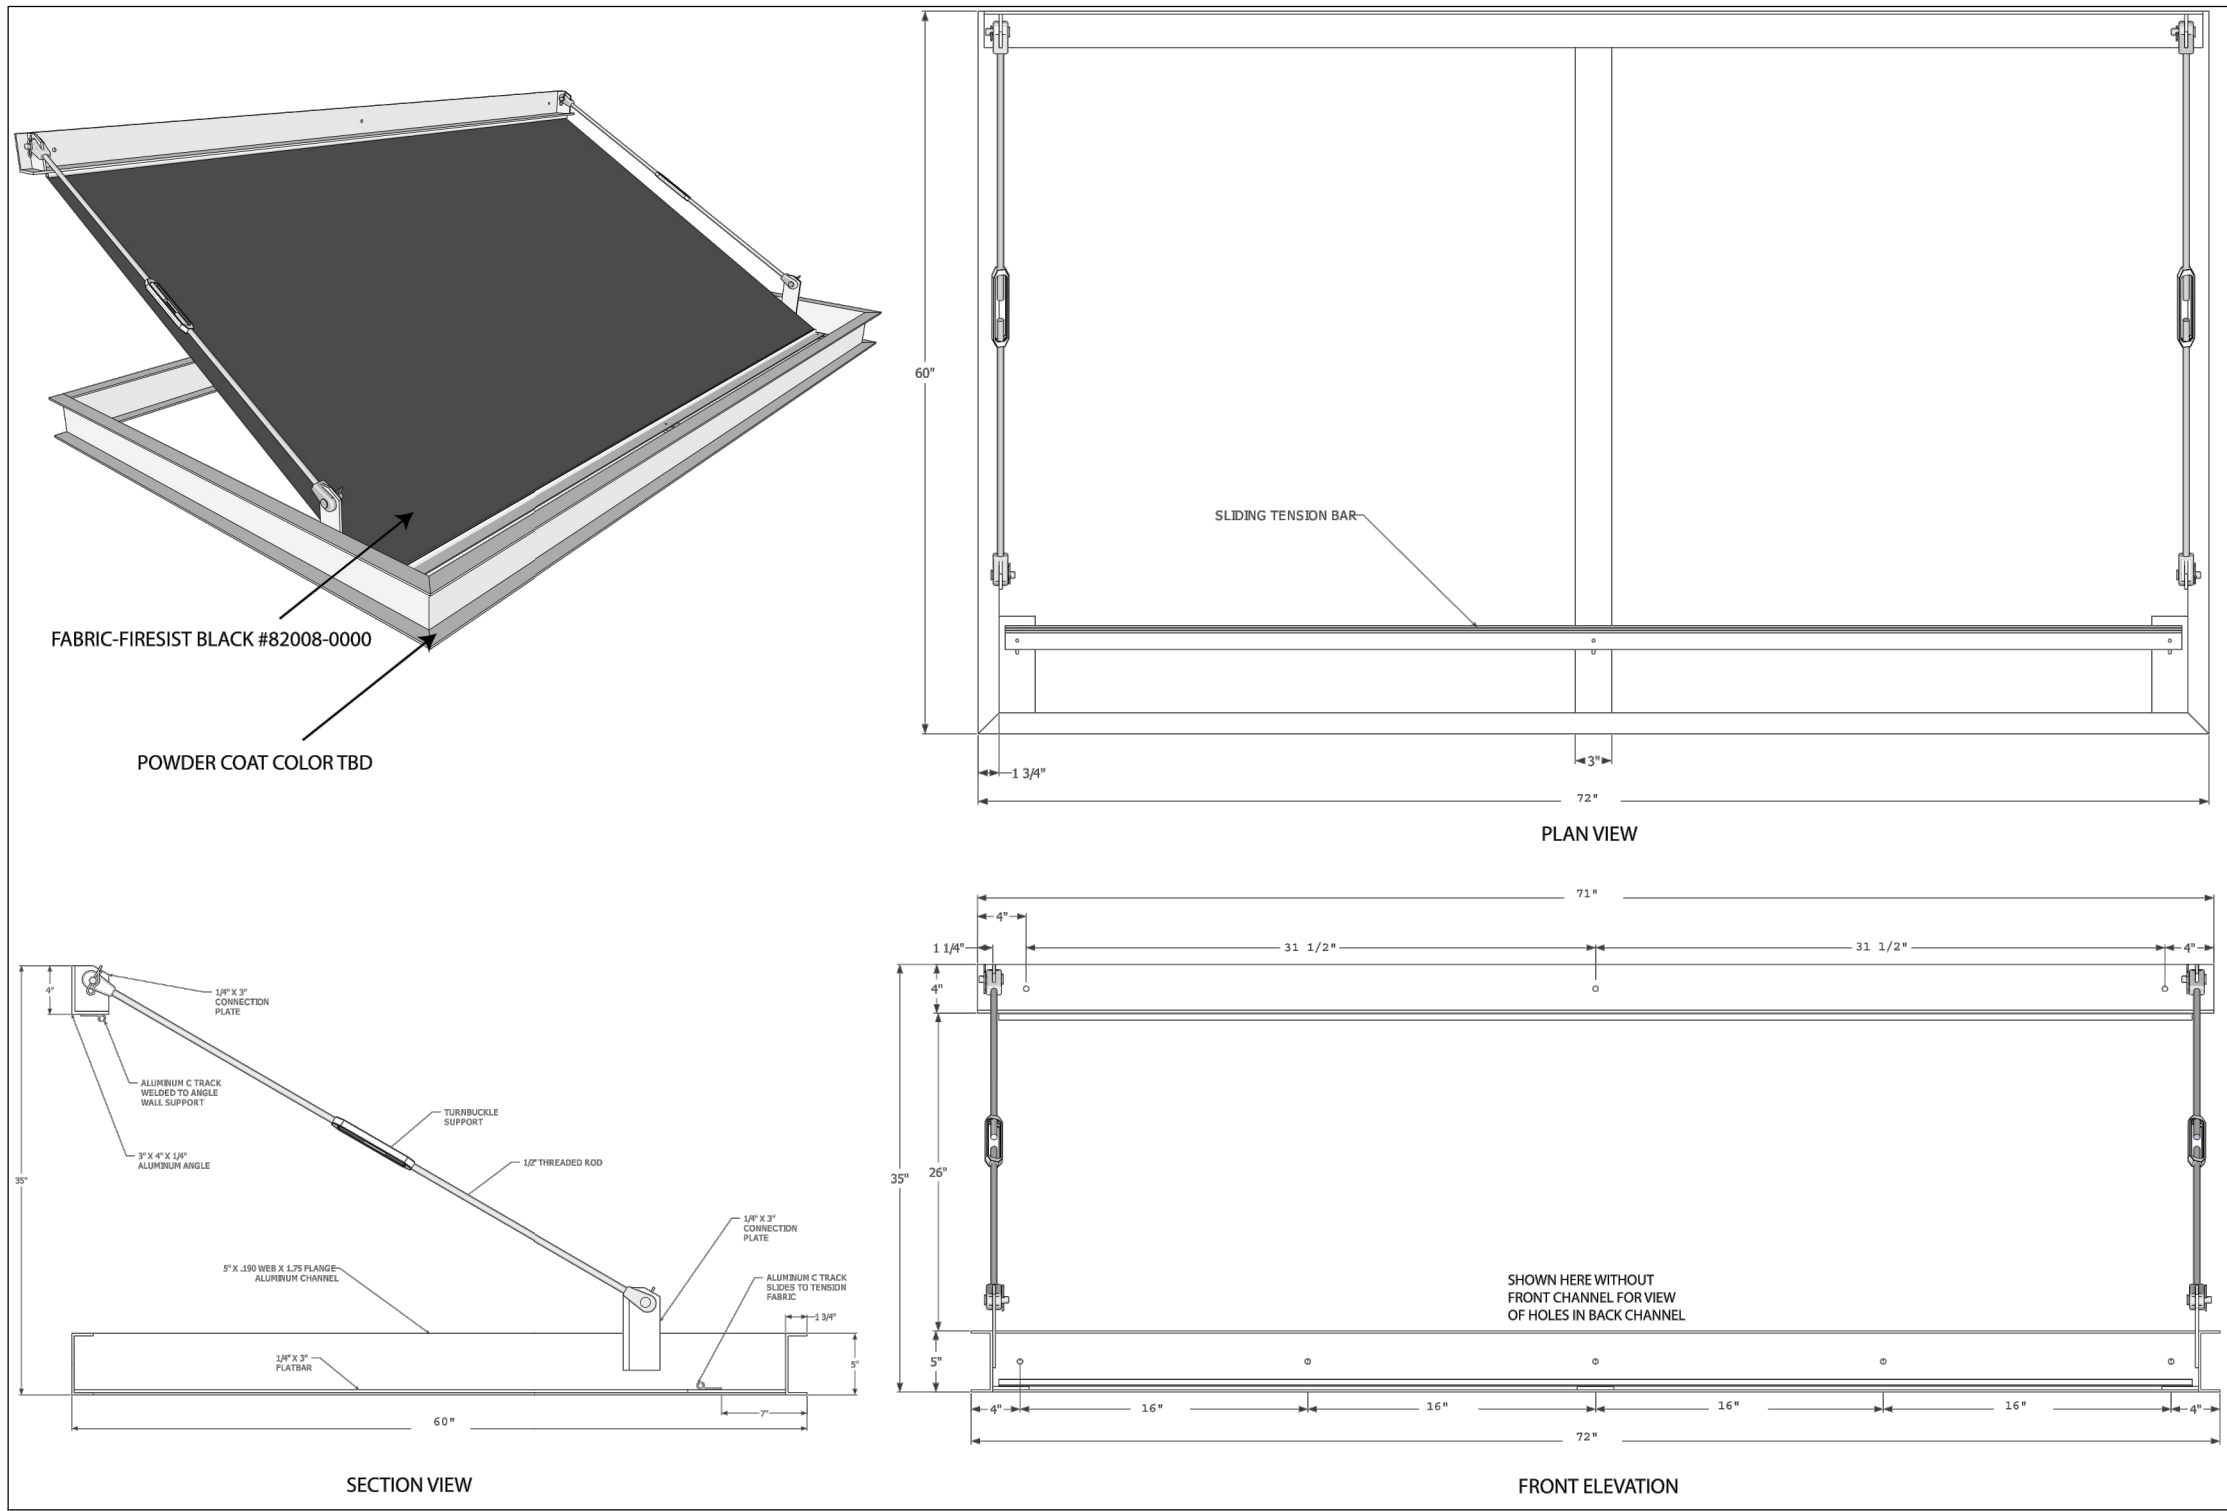

1 4 DT PU WINDOW CANOPY  
SCALE: N.T.S.

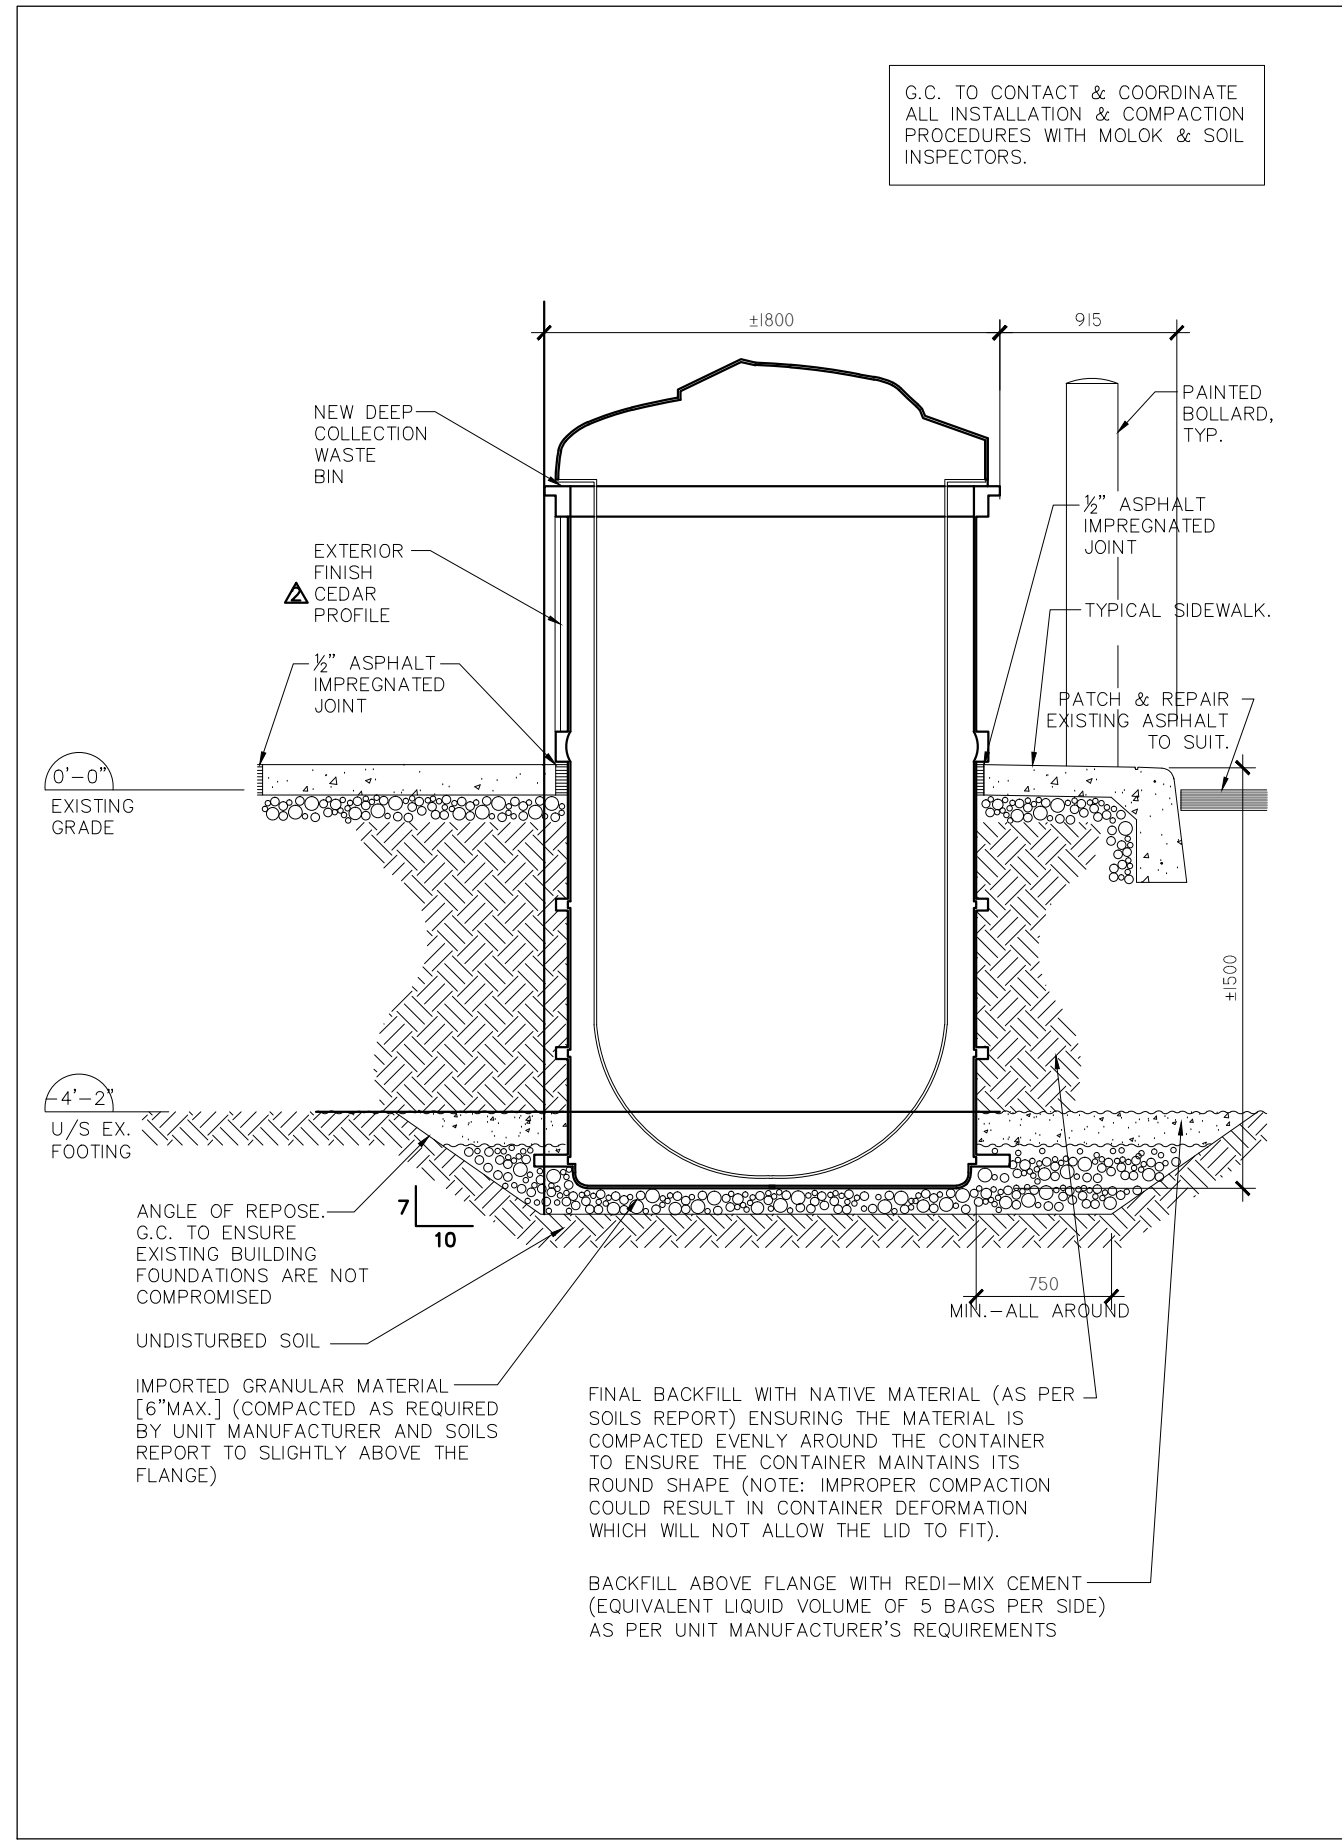

2 GARBAGE BIN SECTION  
SCALE: N.T.S.

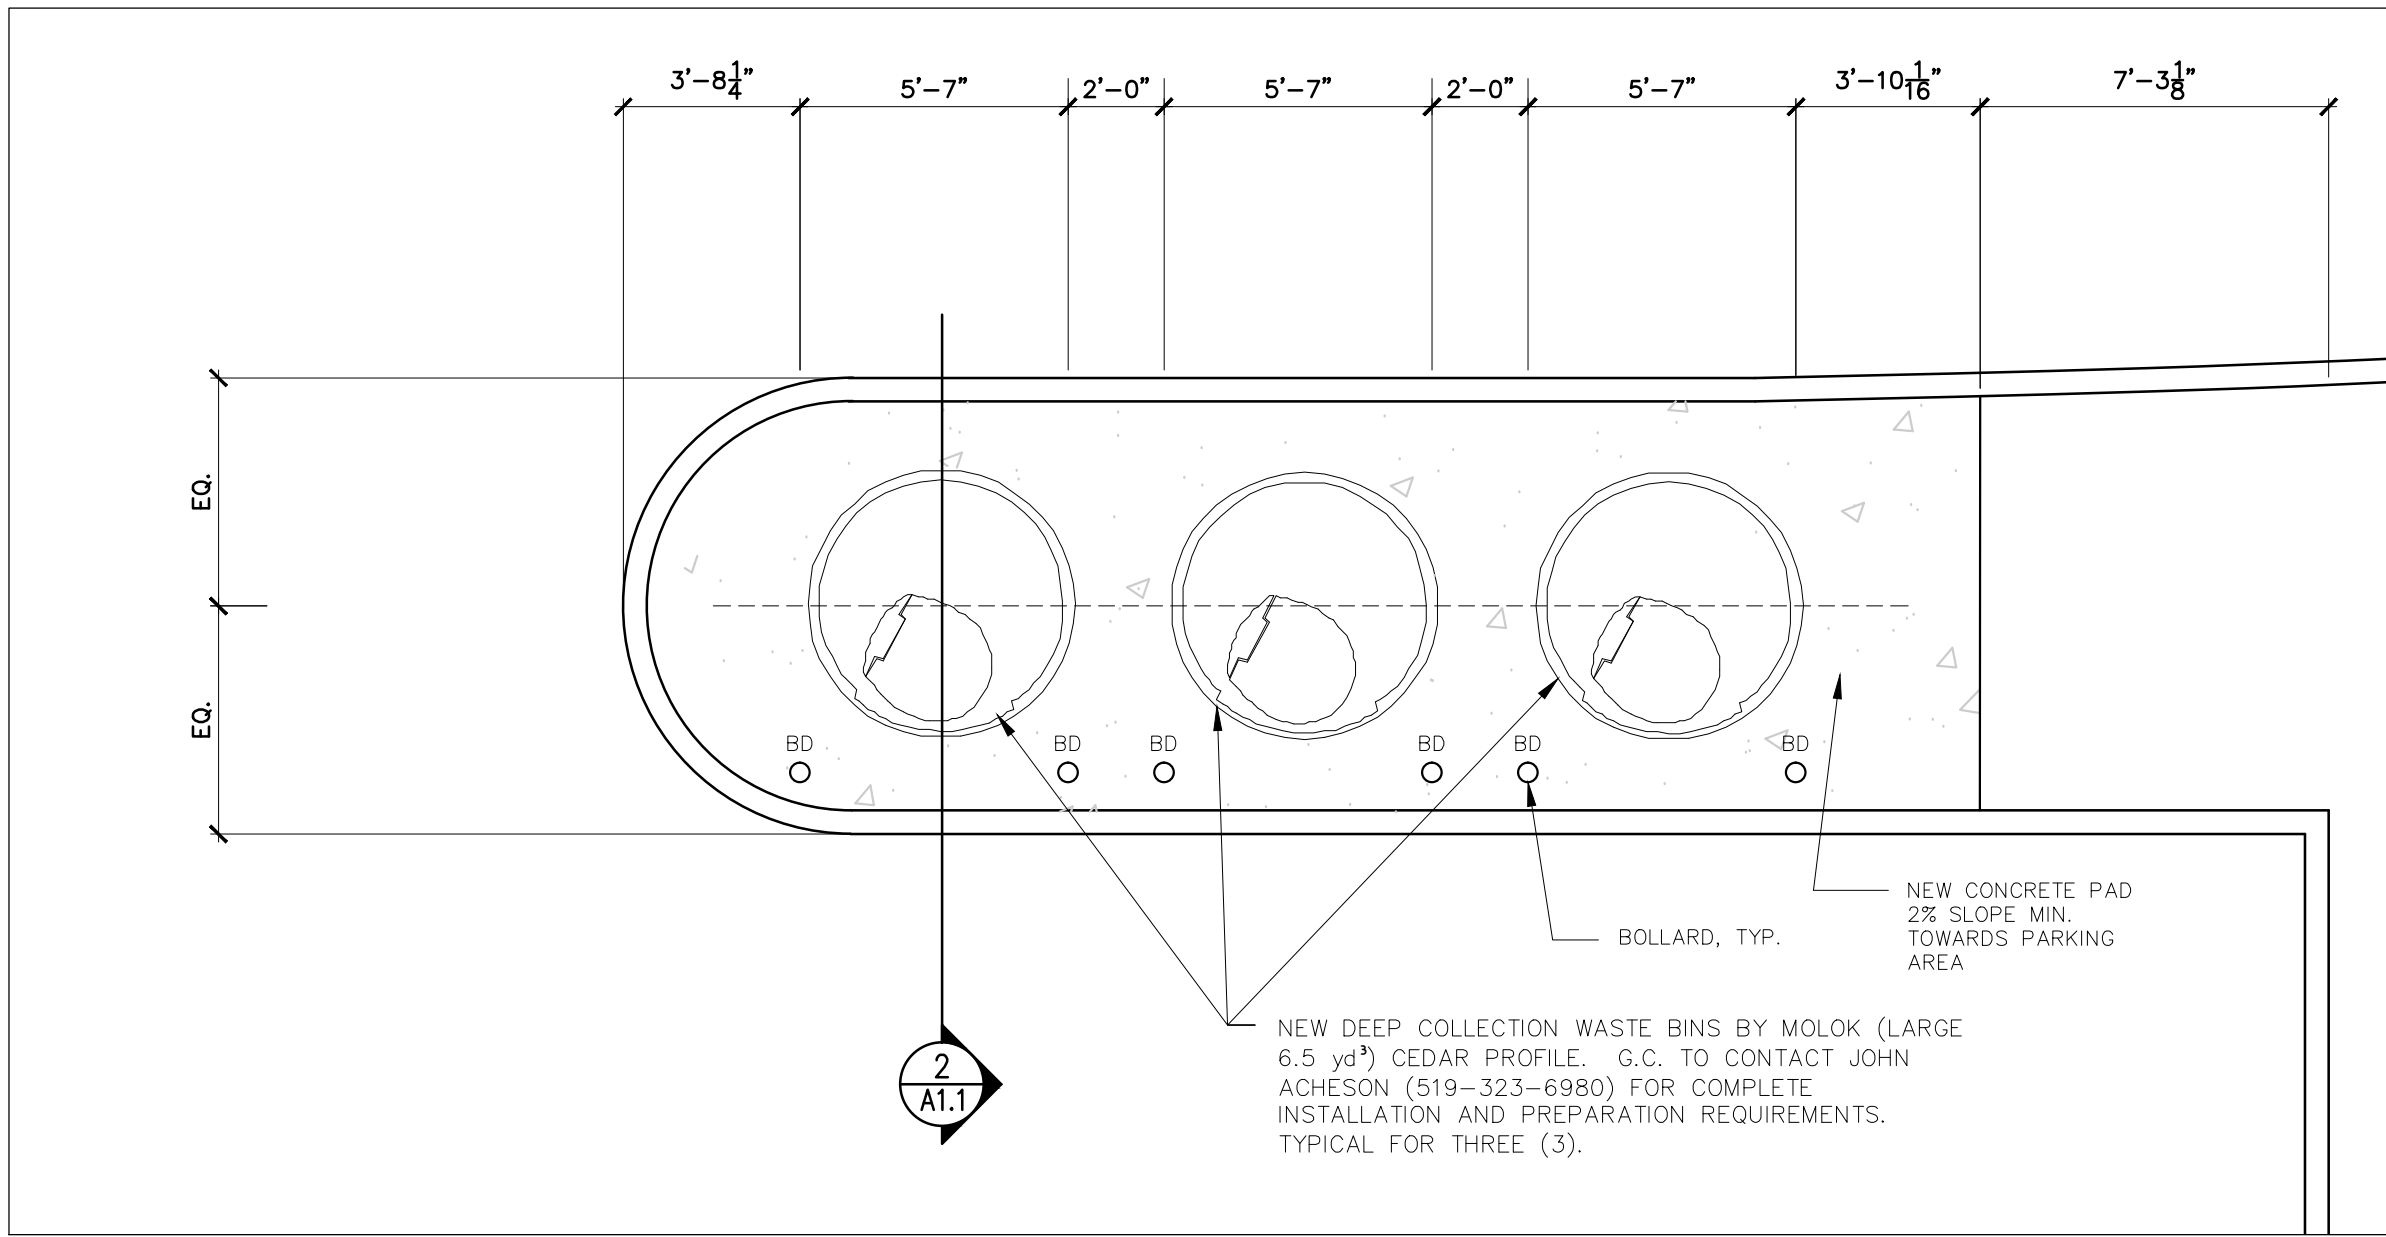

2 1 PART SITE PLAN  
SCALE: 1/4"=1'-0"

  
LILY XU, MCIP, RPP  
(A) MANAGER, DEVELOPMENT REVIEW - SOUTH  
PLANNING, INFRASTRUCTURE & ECONOMIC  
DEVELOPMENT DEPARTMENT, CITY OF OTTAWA

APPROVED  
By Lily Xu at 2:54 pm, Aug 14, 2019

REV	BY	DESCRIPTION	DATE
2	AZ	REVISED PER CITY COMMENTS	JUL 9 2019
	AZ	SPA REVISED PER CITY COMMENTS	APR 26 2019
	AZ	ARCHITECTURAL ADDENDUM No 3	JAN 31 2019
	AZ	ARCHITECTURAL ADDENDUM No 2	JAN 21 2019
	AZ	ISSUED FOR TENDER	JAN 7 2019
	AZ	ISSUED FOR PERMIT	DEC 17 2018
	AZ	SITE PLAN APPROVAL APPLICATION	NOV 23 2018

CONTRACTOR SHALL CHECK AND VERIFY  
ALL DIMENSIONS ON SITE  
DO NOT SCALE DRAWINGS

**RIO CAN**  
MANAGEMENT INC.  
RIOCAN YONGE EGLINTON CENTRE, 500-2300 YONGE STREET  
P.O. Box 2386, TORONTO, ON, M4P 1E4

**Norman Lee & Associates**  
INCORPORATED  
TEL: (416) 414-2255 FAX: (416) 414-2380

**Brumar Engineering**  
INCORPORATED  
TEL: (905) 777-7738 FAX: (905) 471-4086

**Hammerschlag & Joffe Inc.**  
REGISTERED ENGINEERS  
TEL: (416) 444-9253 FAX: (416) 444-1683

**Terraplan Landscape Architects**  
INCORPORATED  
TEL: (416) 638-4911

**Urbantech Consulting**  
INCORPORATED

**LEON LUBELSKI ARCHITECTS INC.**  
365A N. 700 LAWRENCE AVENUE WEST  
TORONTO, ONTARIO M6A 3B4  
TEL: (416) 783 6878 FAX: (416) 783 6878



PROJECT  
PROPOSED REDEVELOPMENT AT  
1910 BANK STREET  
STARBUCKS (SHELL)  
1910 BANK STREET OTTAWA, ON

DRAWING TITLE  
MOLOK BINS and  
CANOPY DETAILS

DRAWN BY	AP	COMM. NO.	19-02
CHECKED	AZ	DRAWING NO.	
SCALE	AS NOTED		
DATE	NOV 23 2018		

A10