

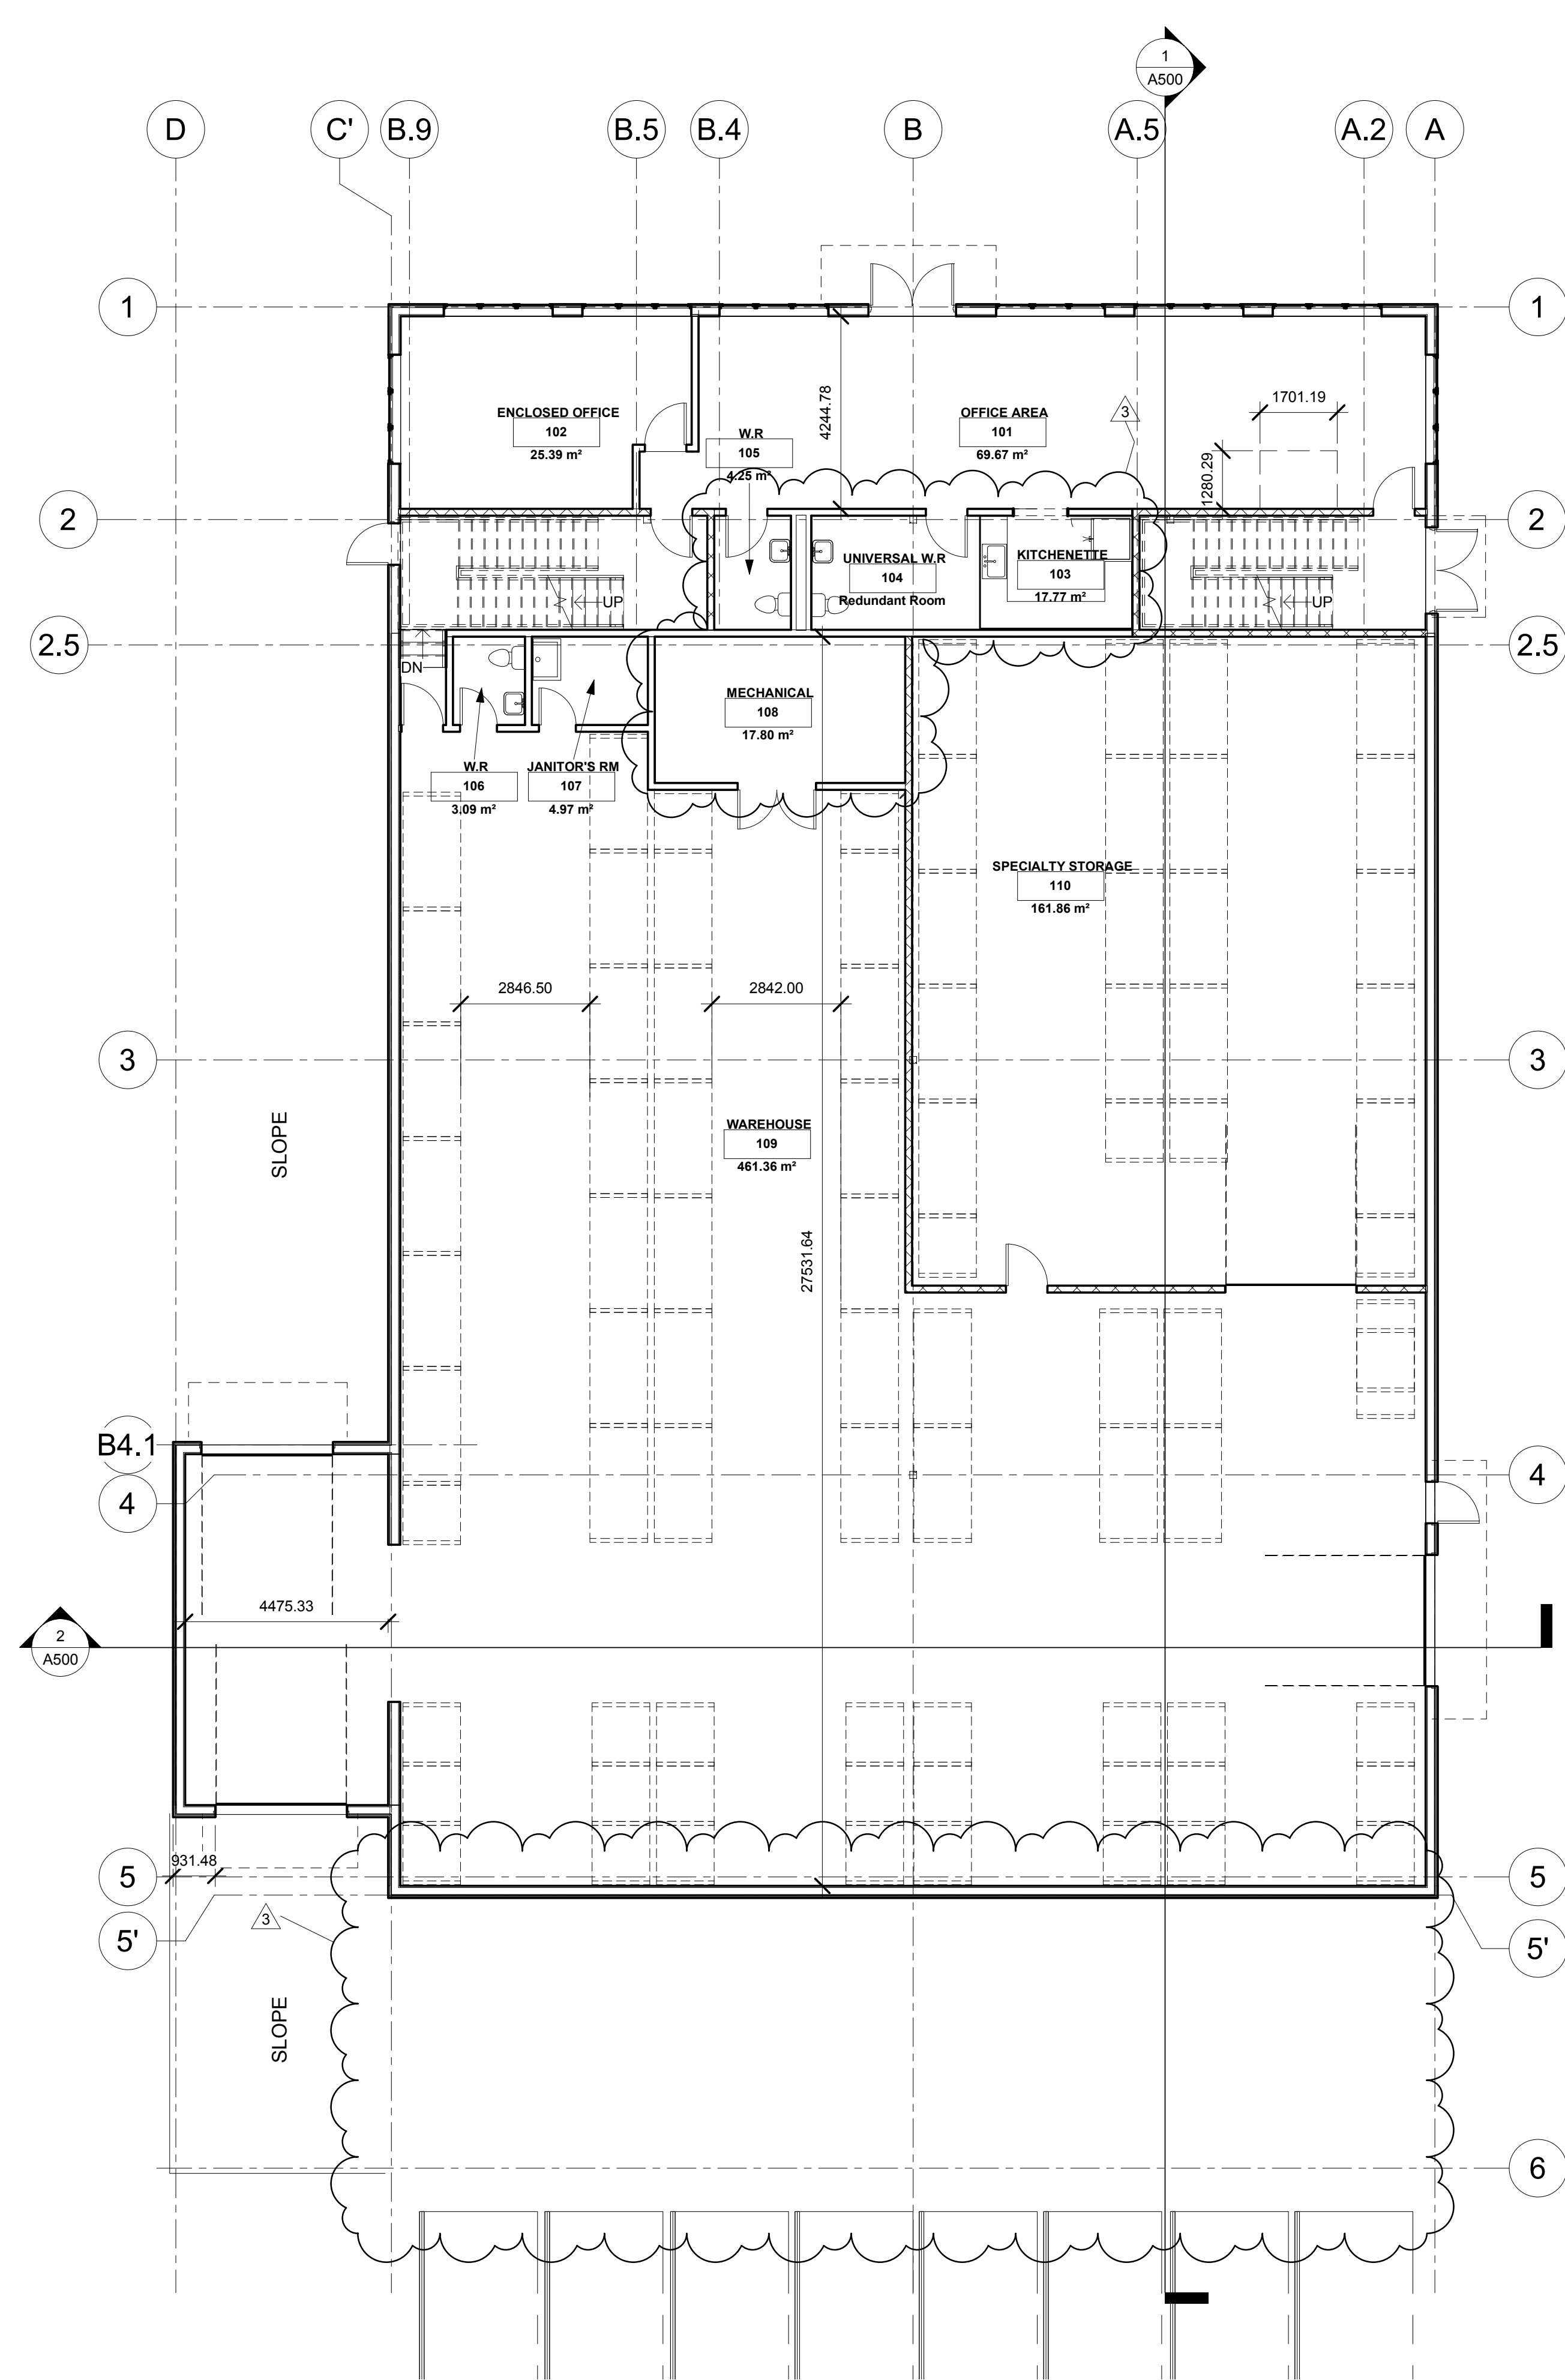


SEAL:

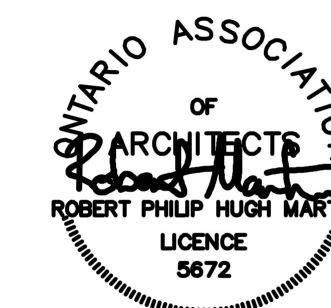

1 T/O SLAB AT OFFICE
A200 1 : 100

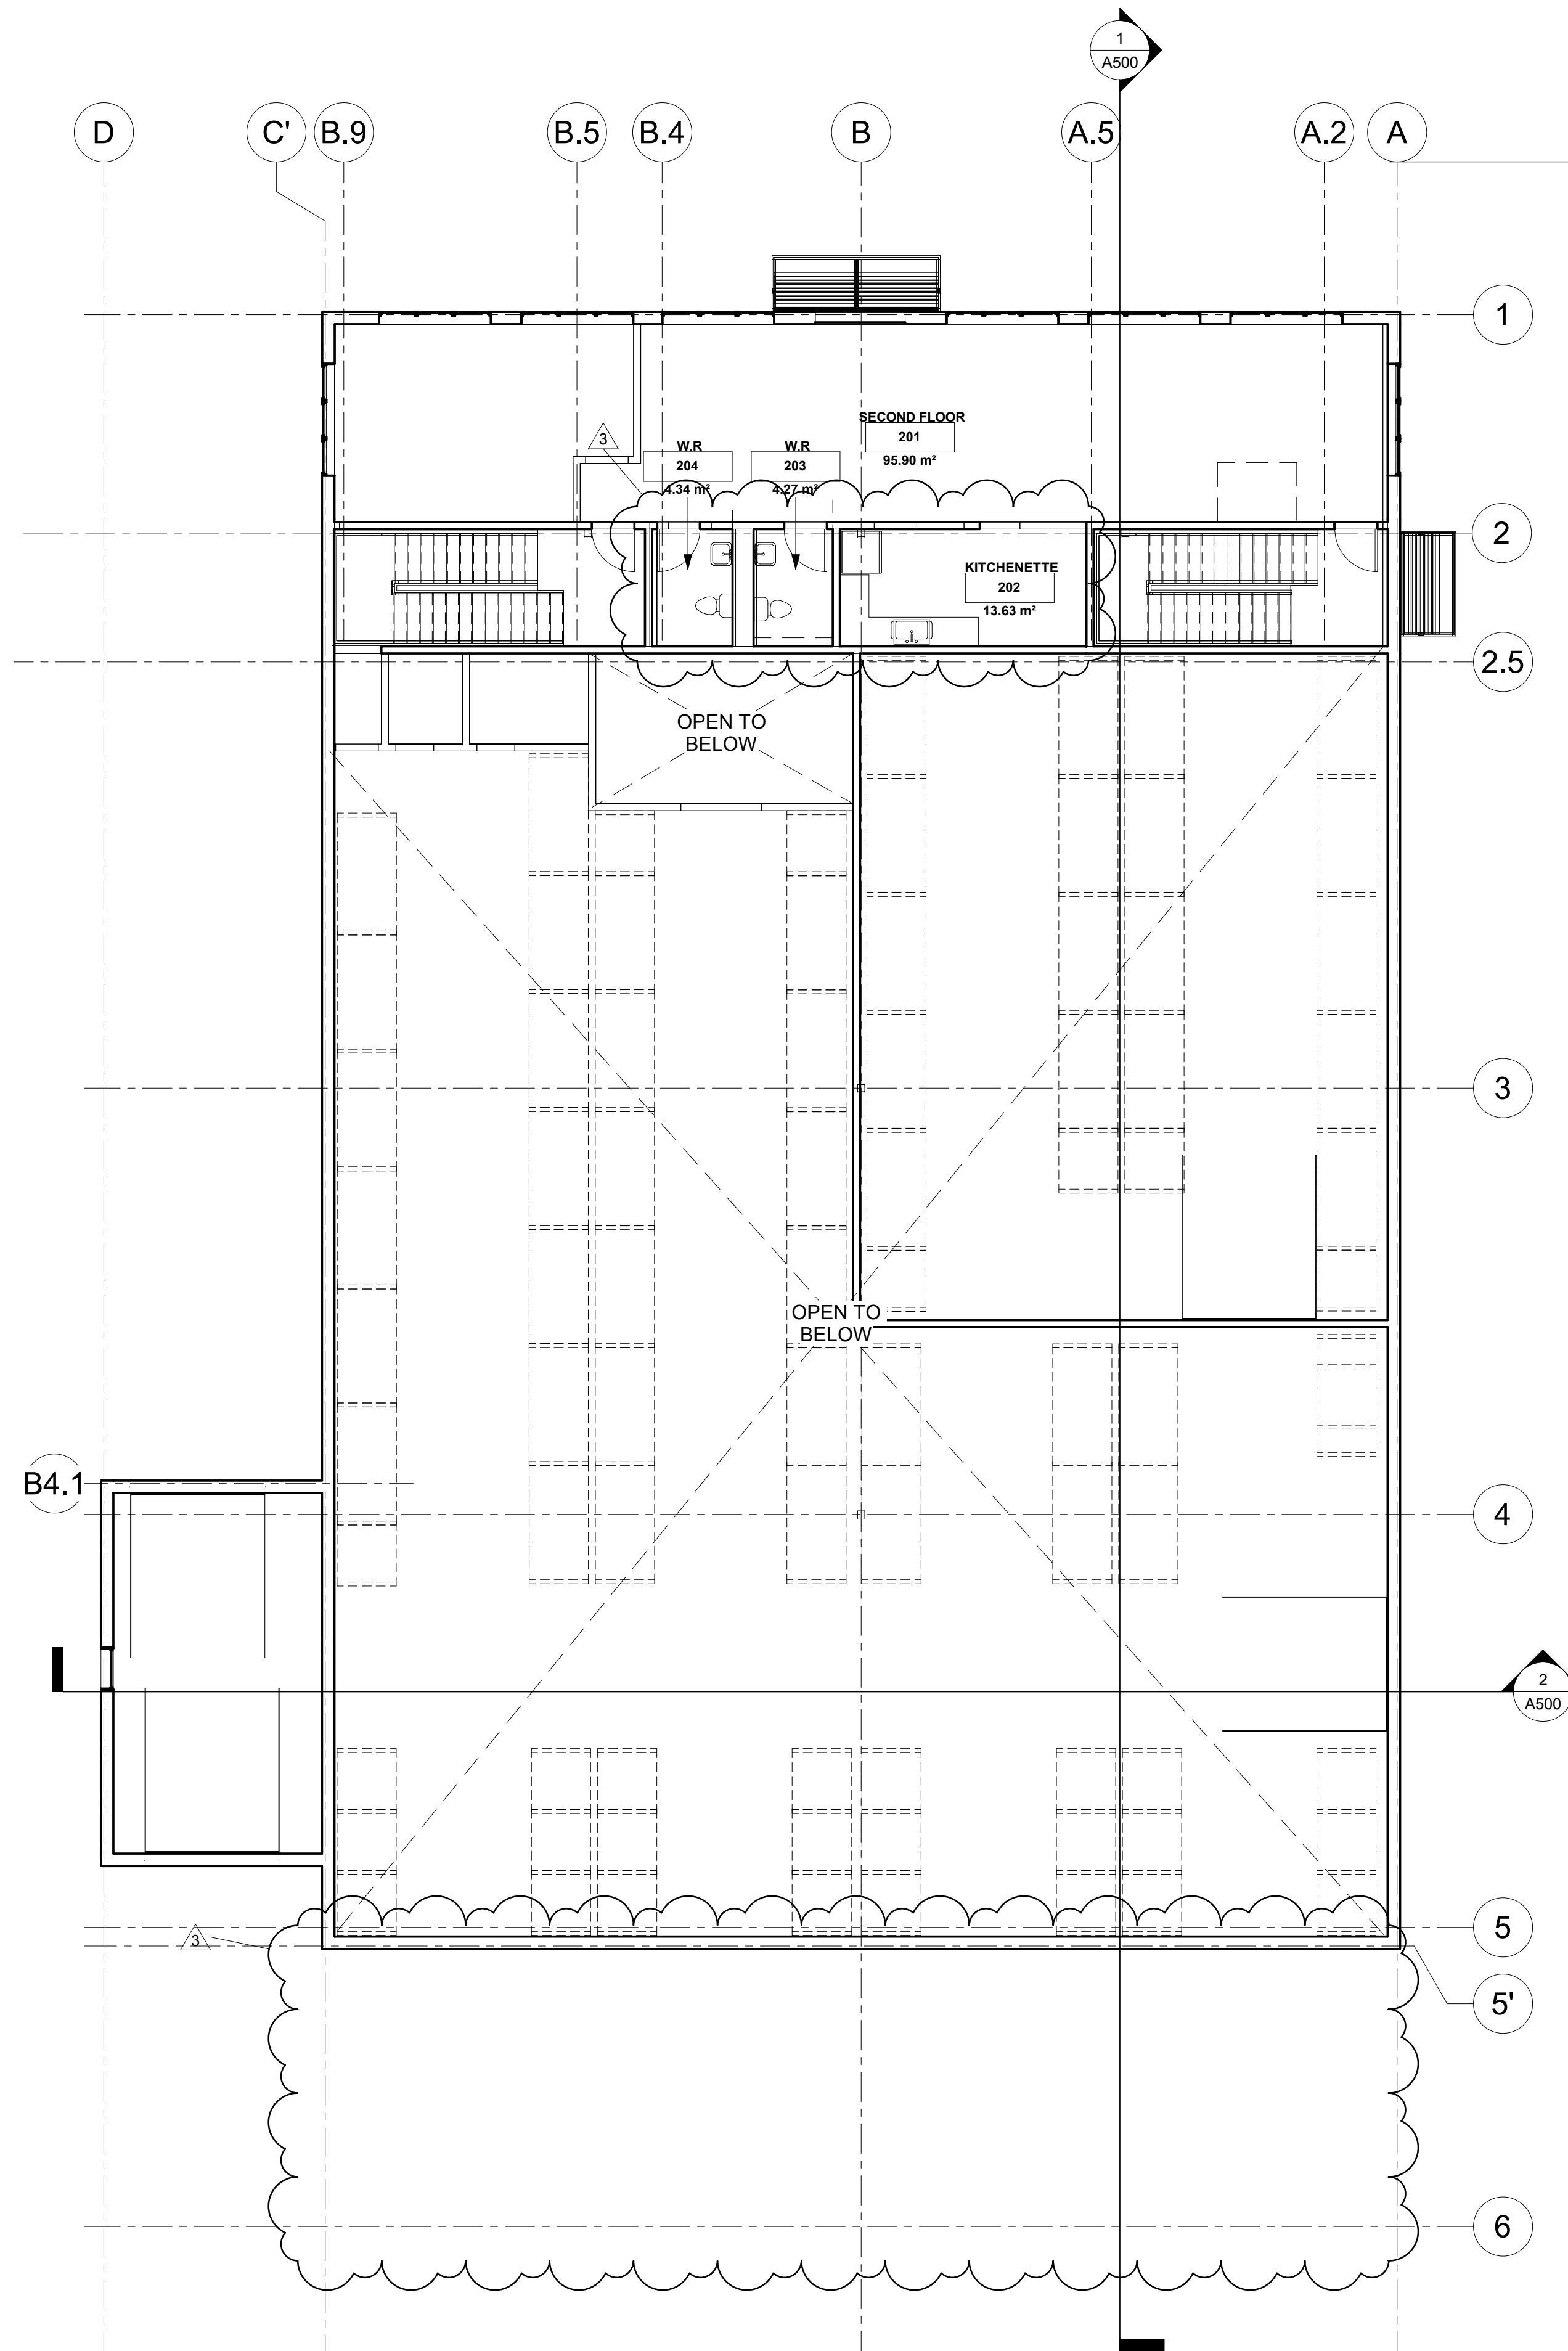

2 T/O MEZZANINE FLOOR
A200 1 : 100

3	REVISED PER CITY COMMENTS	2019/06/29
2	ISSUED FOR SITE PLAN APPLICATION	2019/18/05
1	ISSUED FOR CLIENT - MUROX PRICING	2019/25/03

DRAWINGS COPYRIGHT ROBERTSON MARTIN
ARCHITECTS

DO NOT COPY. DO NOT SCALE DRAWINGS.
ALL DIMENSIONS TO BE CHECKED AND VERIFIED.

NORTH:



PROJECT:

RED PINE WAREHOUSE

31 ANTARES DRIVE, NEPEAN

DRAWING:

FLOOR PLANS

DESIGNED BY:
LB

APPROVED BY:
LB

DRAWN BY:
TH


DATE:
05/15/19

SCALE:
1 : 100


RMA PROJECT
NUMBER: 18058

SHEET NUMBER:

A200

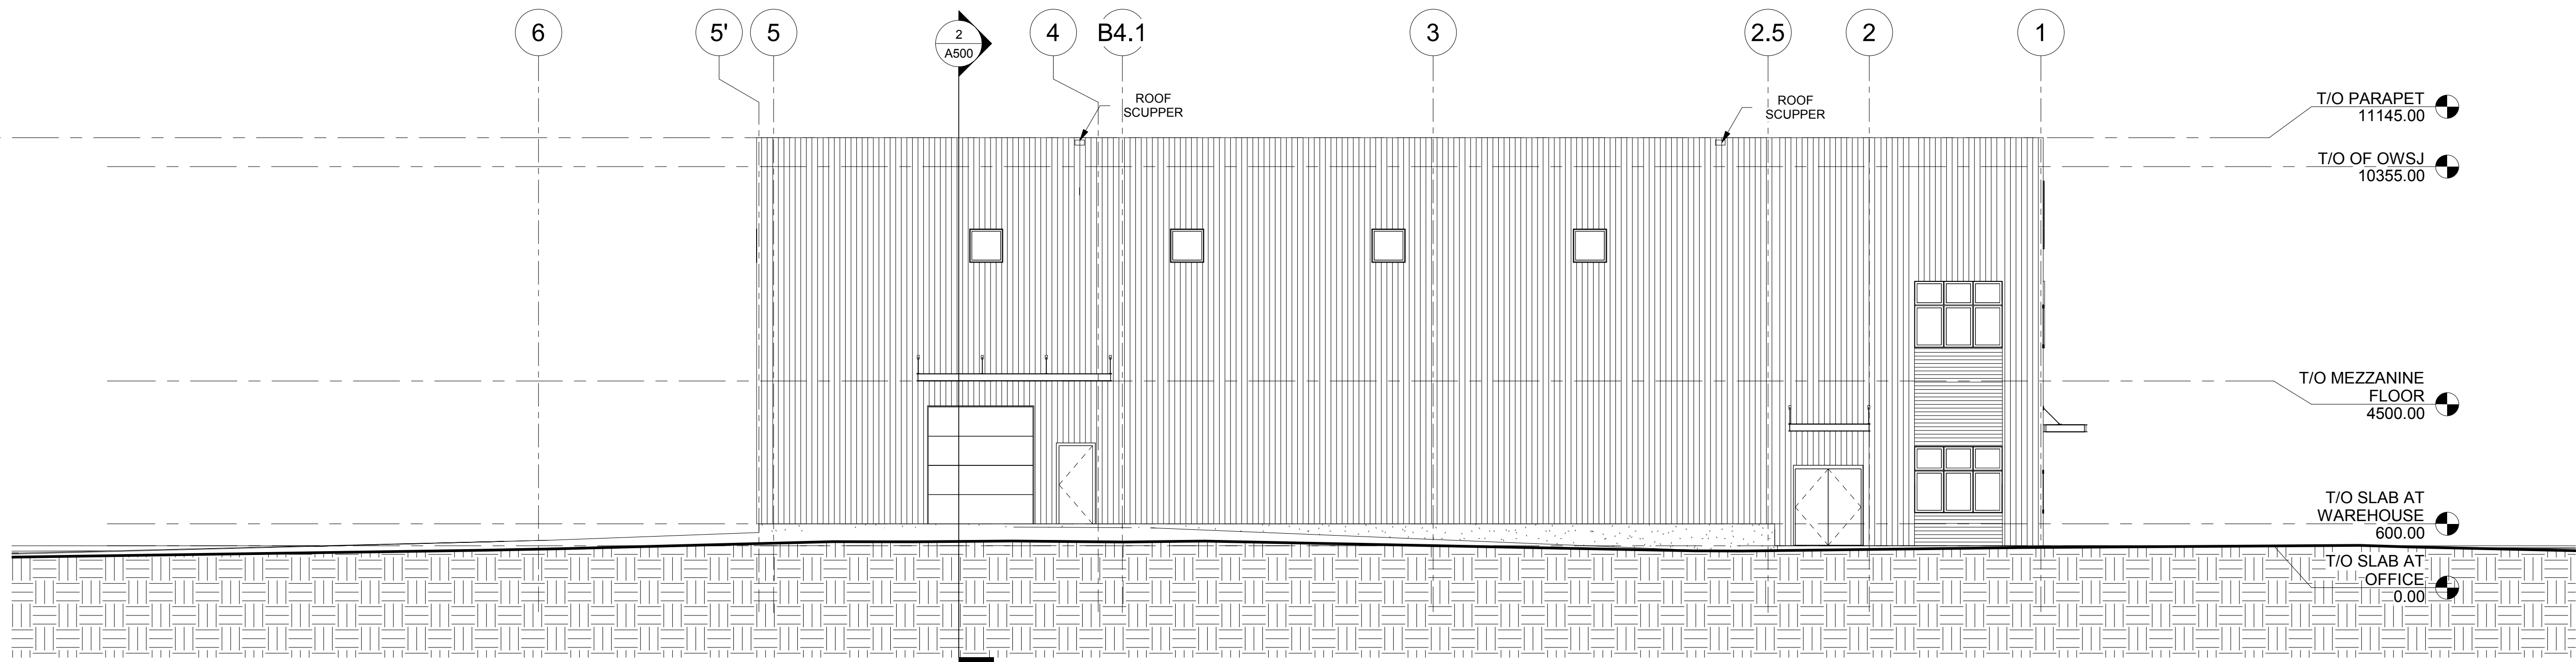

2 East
A300 1 : 100

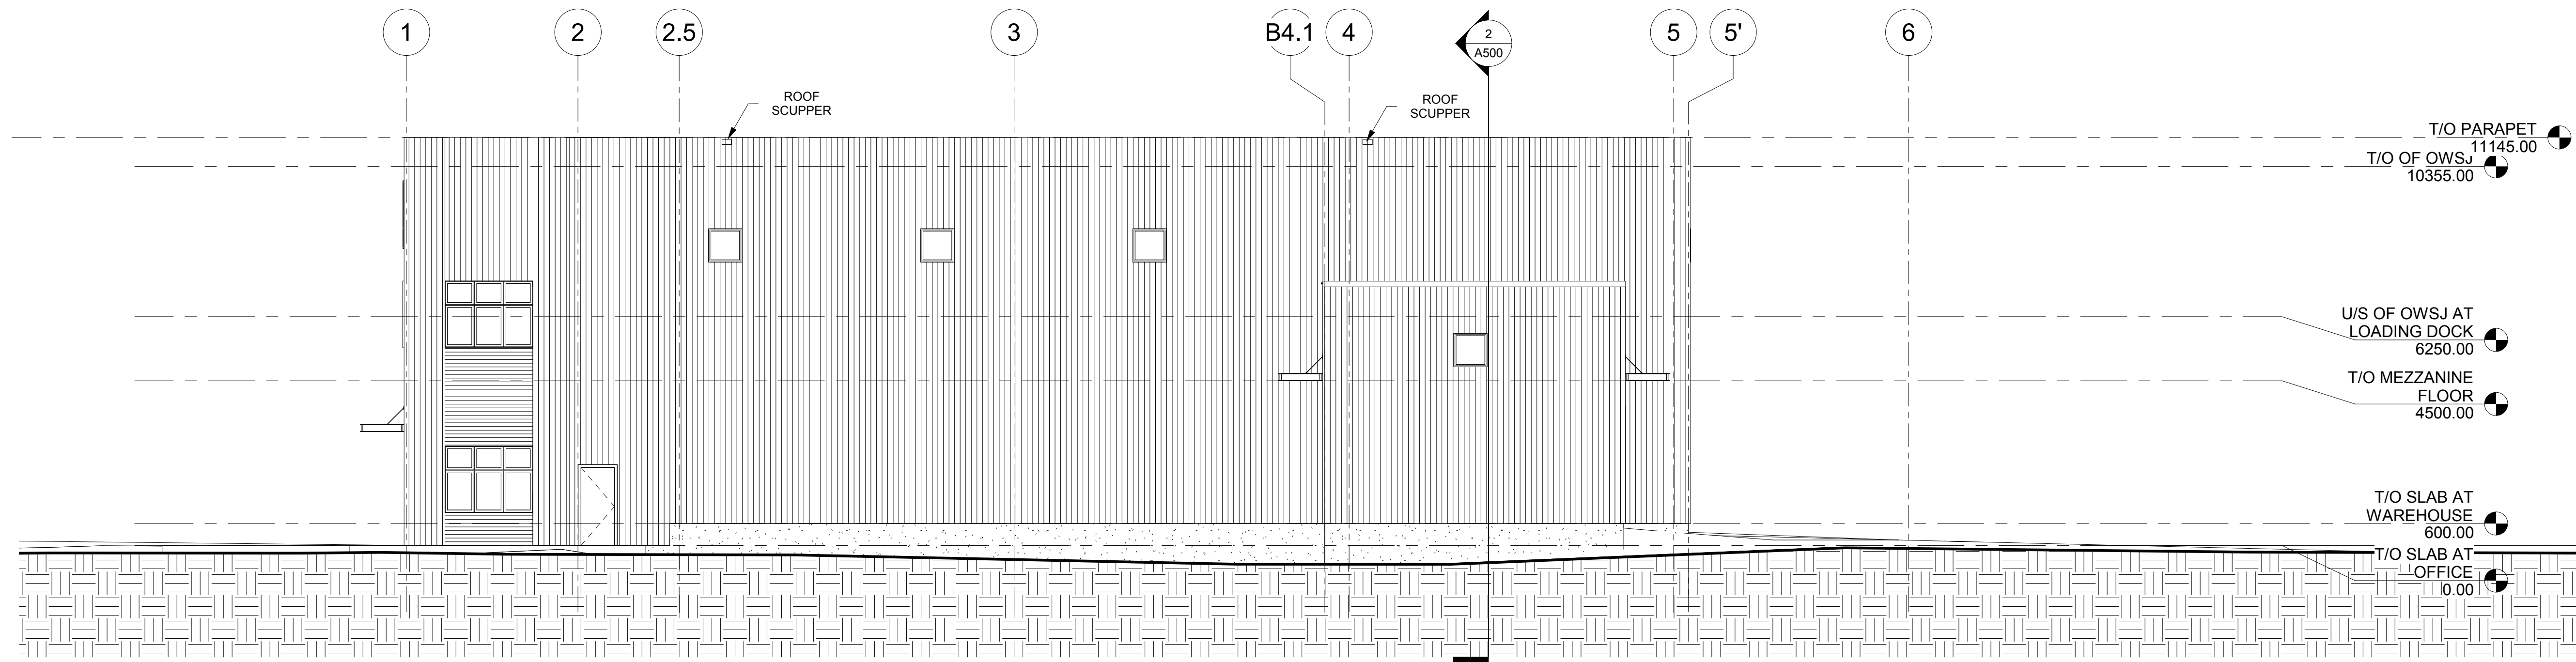

1 West
A300 1 : 100

2	ISSUED FOR SITE PLAN APPLICATION	2019/18/05
1	ISSUED FOR CLIENT + MUROX PRICING	2019/25/03

DRAWINGS COPYRIGHT ROBERTSON MARTIN ARCHITECTS

DO NOT COPY. DO NOT SCALE DRAWINGS. ALL DIMENSIONS TO BE CHECKED AND VERIFIED.

NORTH:

PROJECT:

RED PINE WAREHOUSE

31 ANTARES DRIVE, NEPEAN

DRAWING:

EAST & WEST
ELEVATIONS

DESIGNED BY: LB APPROVED BY: LB



DRAWN BY: TH

DATE: 05/16/19 SCALE: 1 : 100


RMA PROJECT NUMBER: 18058 SHEET NUMBER:

A300

SEAL:

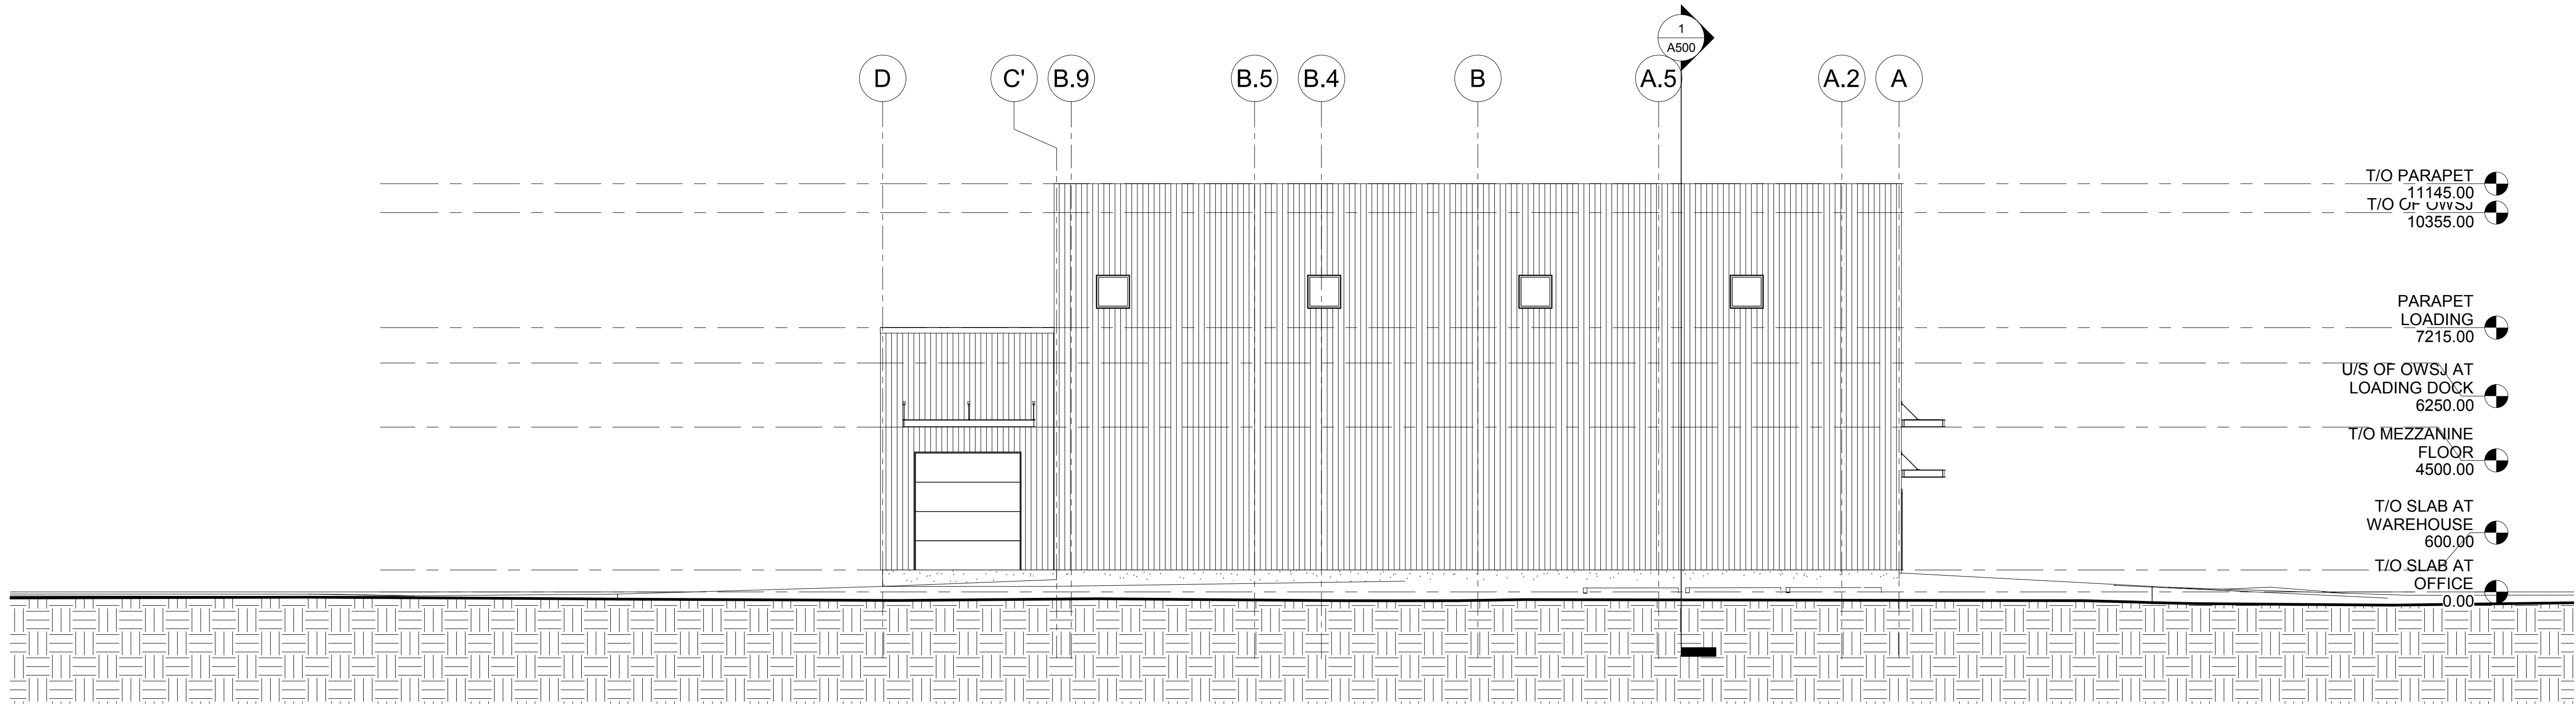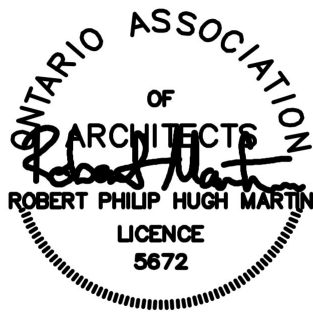

2 South
A301 1 : 100

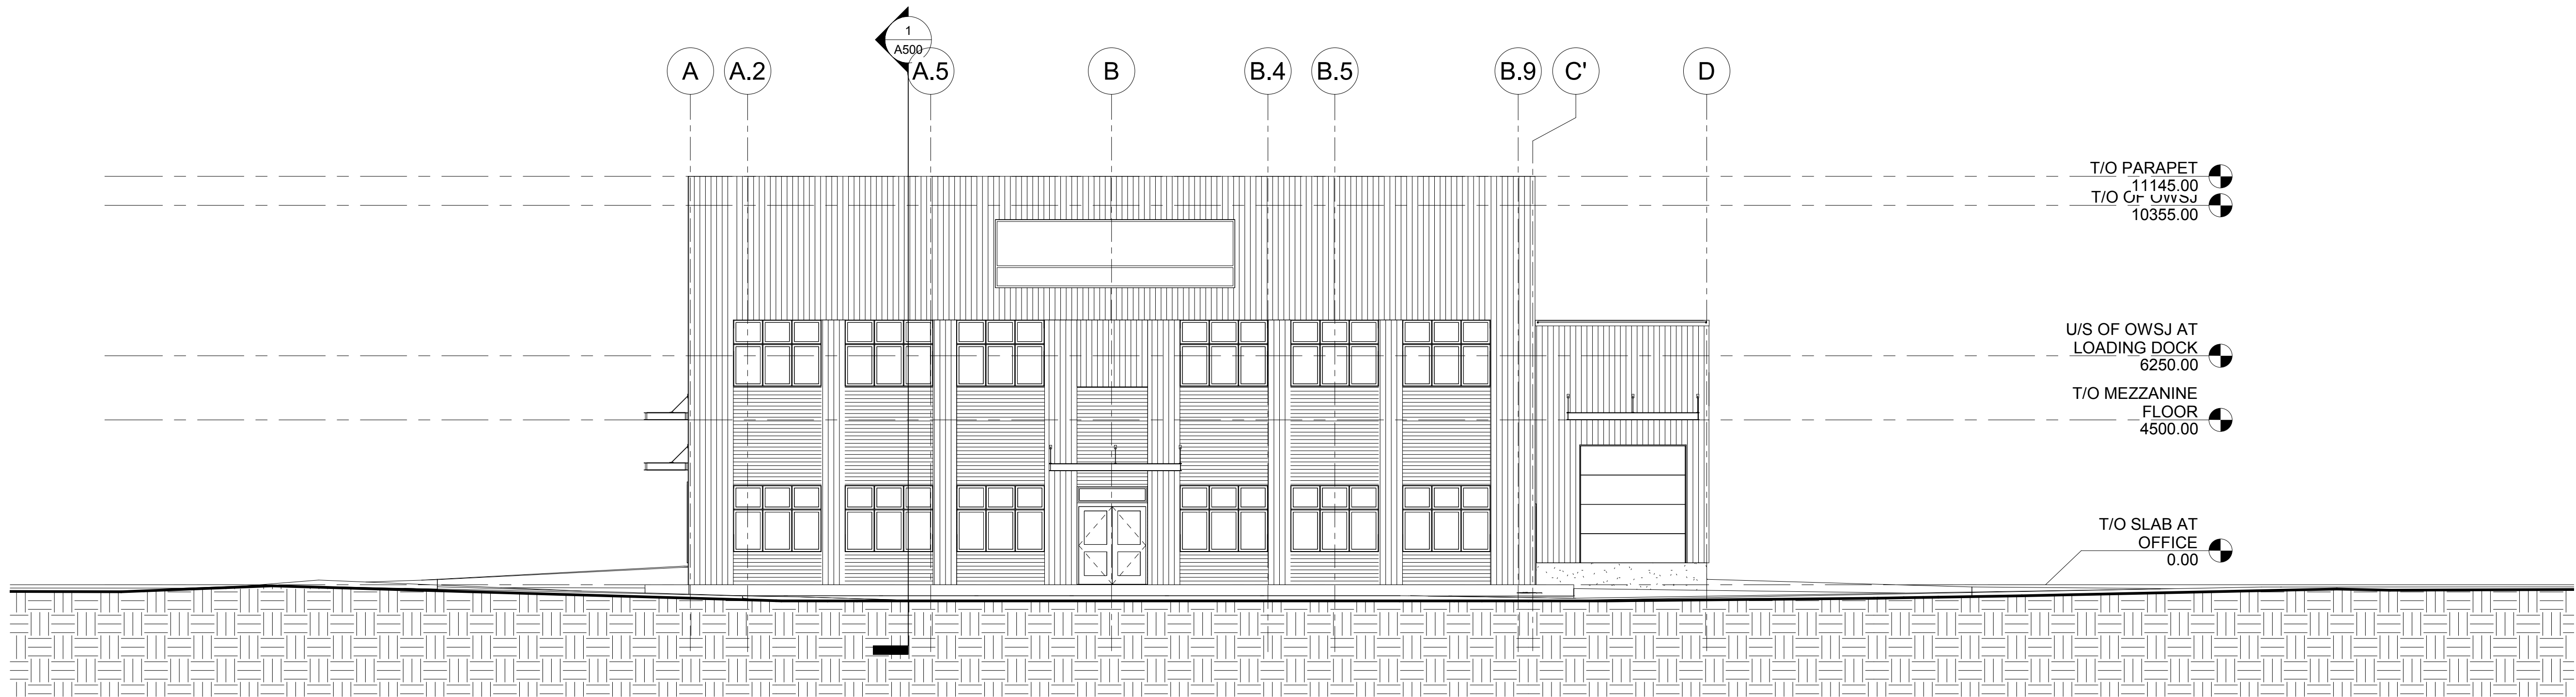

1 North
A301 1 : 100

2	ISSUED FOR SITE PLAN APPLICATION	2019/18/05
1	ISSUED FOR CLIENT + MUROX PRICING	2019/25/03

DRAWINGS COPYRIGHT ROBERTSON MARTIN ARCHITECTS
DO NOT COPY. DO NOT SCALE DRAWINGS.
ALL DIMENSIONS TO BE CHECKED AND VERIFIED.

NORTH:

PROJECT:

RED PINE WAREHOUSE

31 ANTARES DRIVE, NEPEAN

DRAWING:

NORTH & SOUTH
ELEVATIONS

DESIGNED BY: LB APPROVED BY: LB

DRAWN BY: TH

DATE: 05/16/19 SCALE: 1 : 100

RMA PROJECT NUMBER: 18058 SHEET NUMBER:

A301

#17970

D07-12-19-0080