




GROUND BLOCK PLAN  
1:100

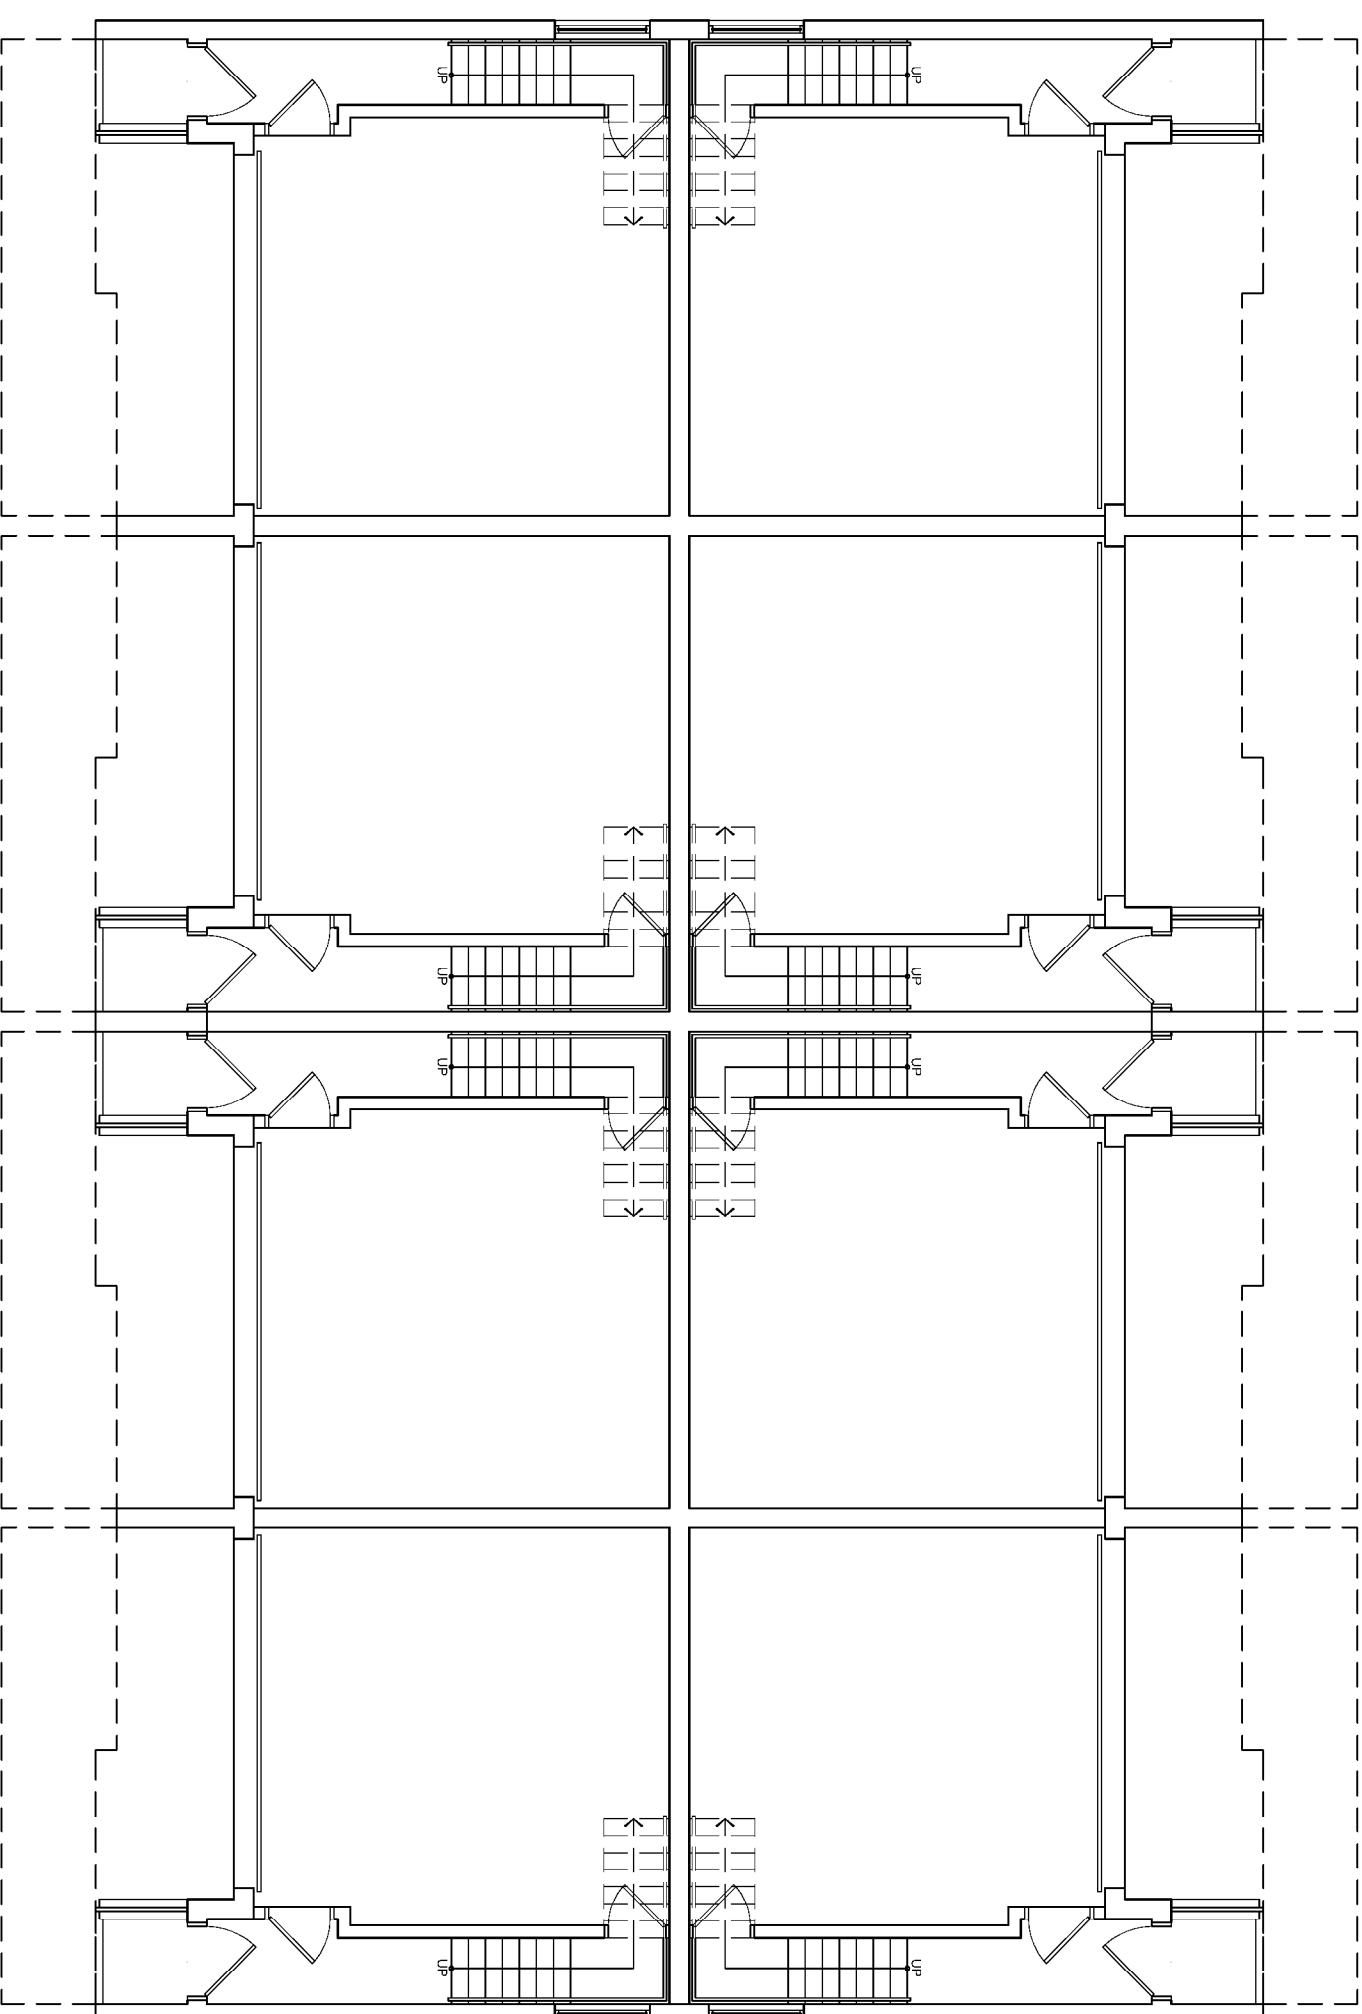


MAIN BLOCK PLAN  
1:100

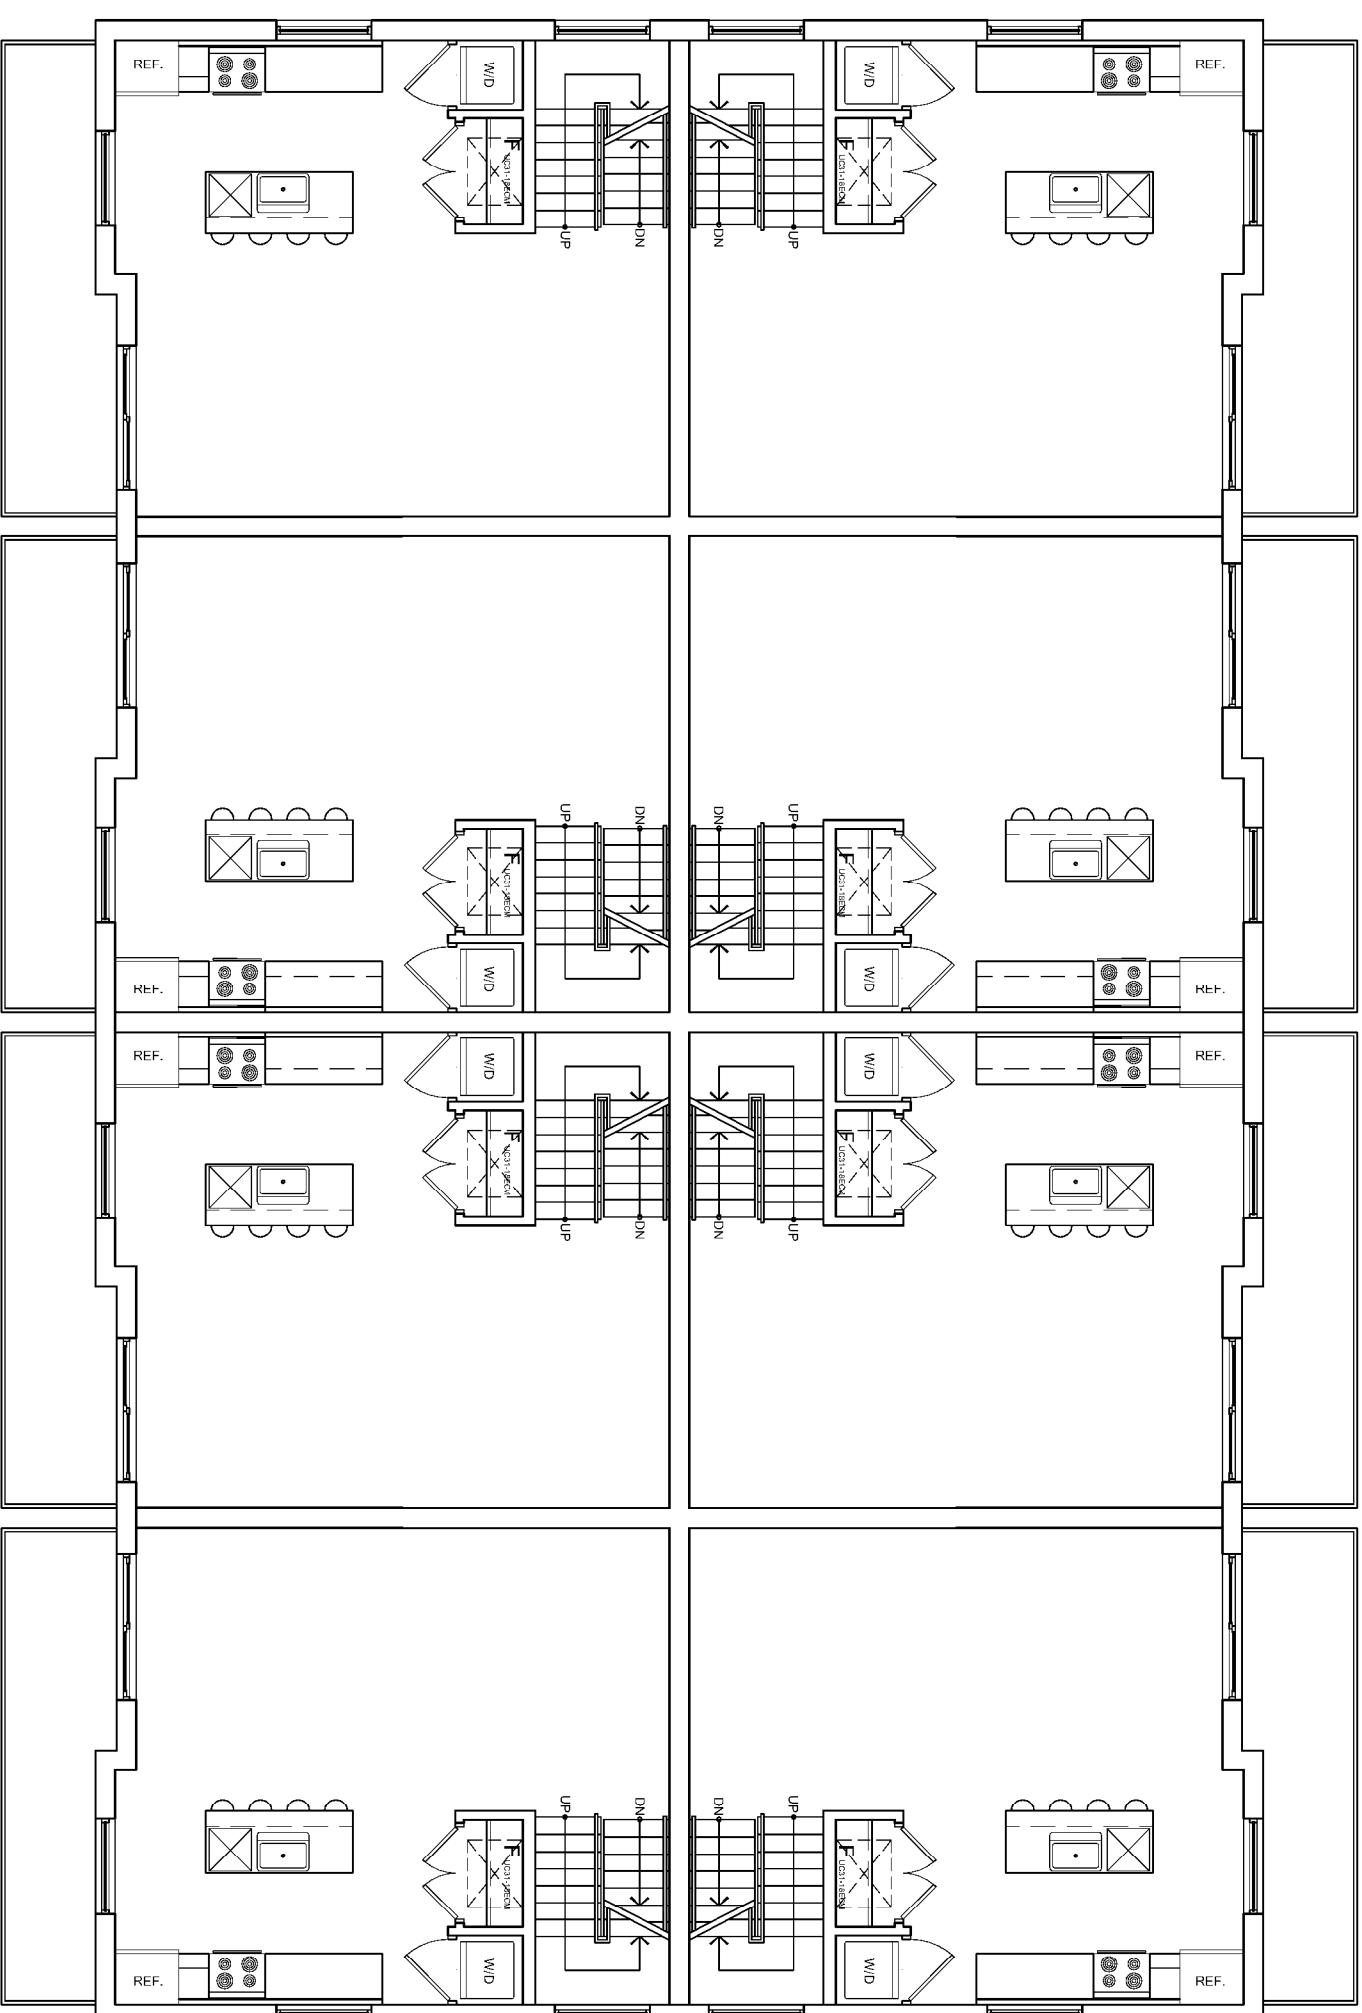


UPPER BLOCK PLAN  
1:100

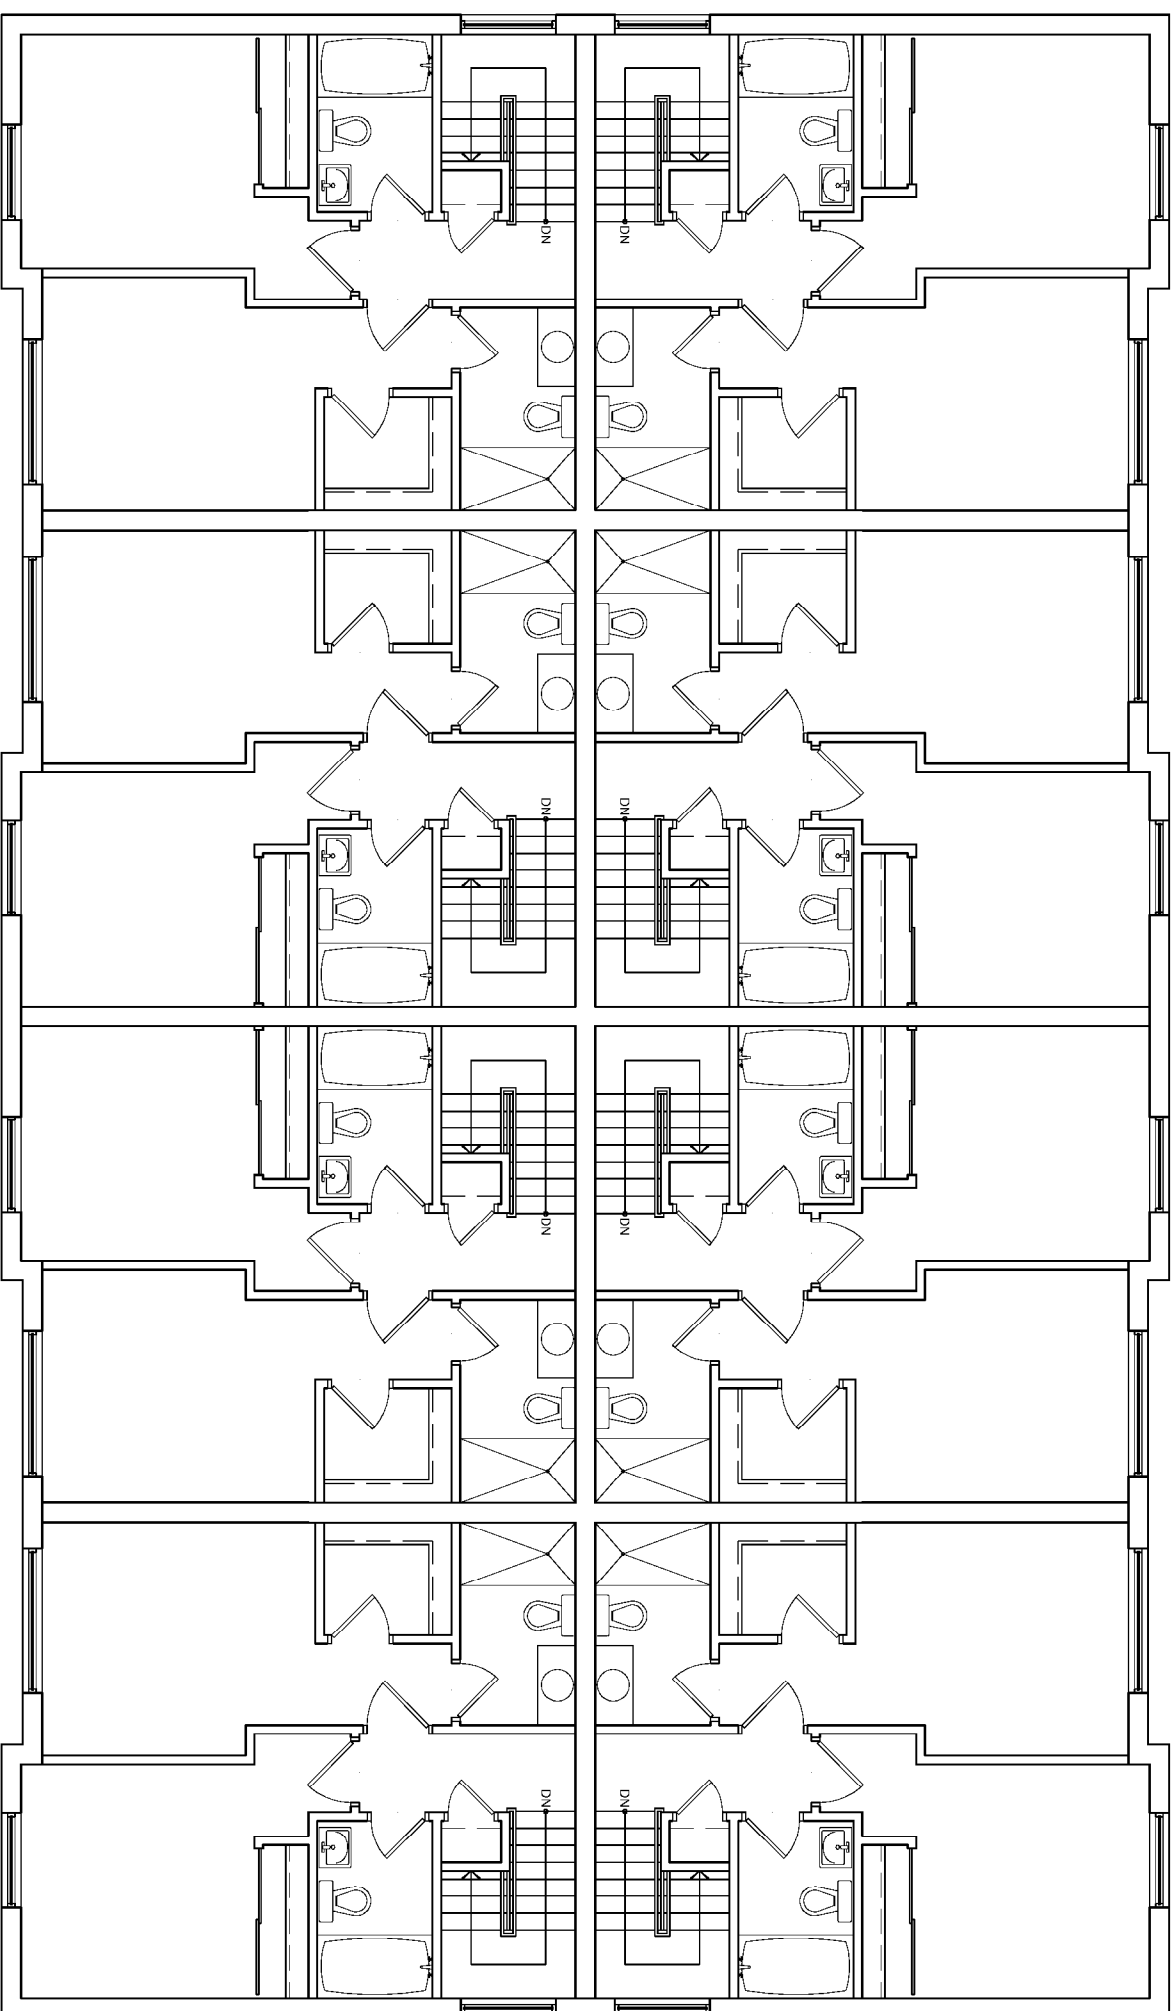


BLOCK 13  
ELEVATION S (N SIMILAR)  
1:100

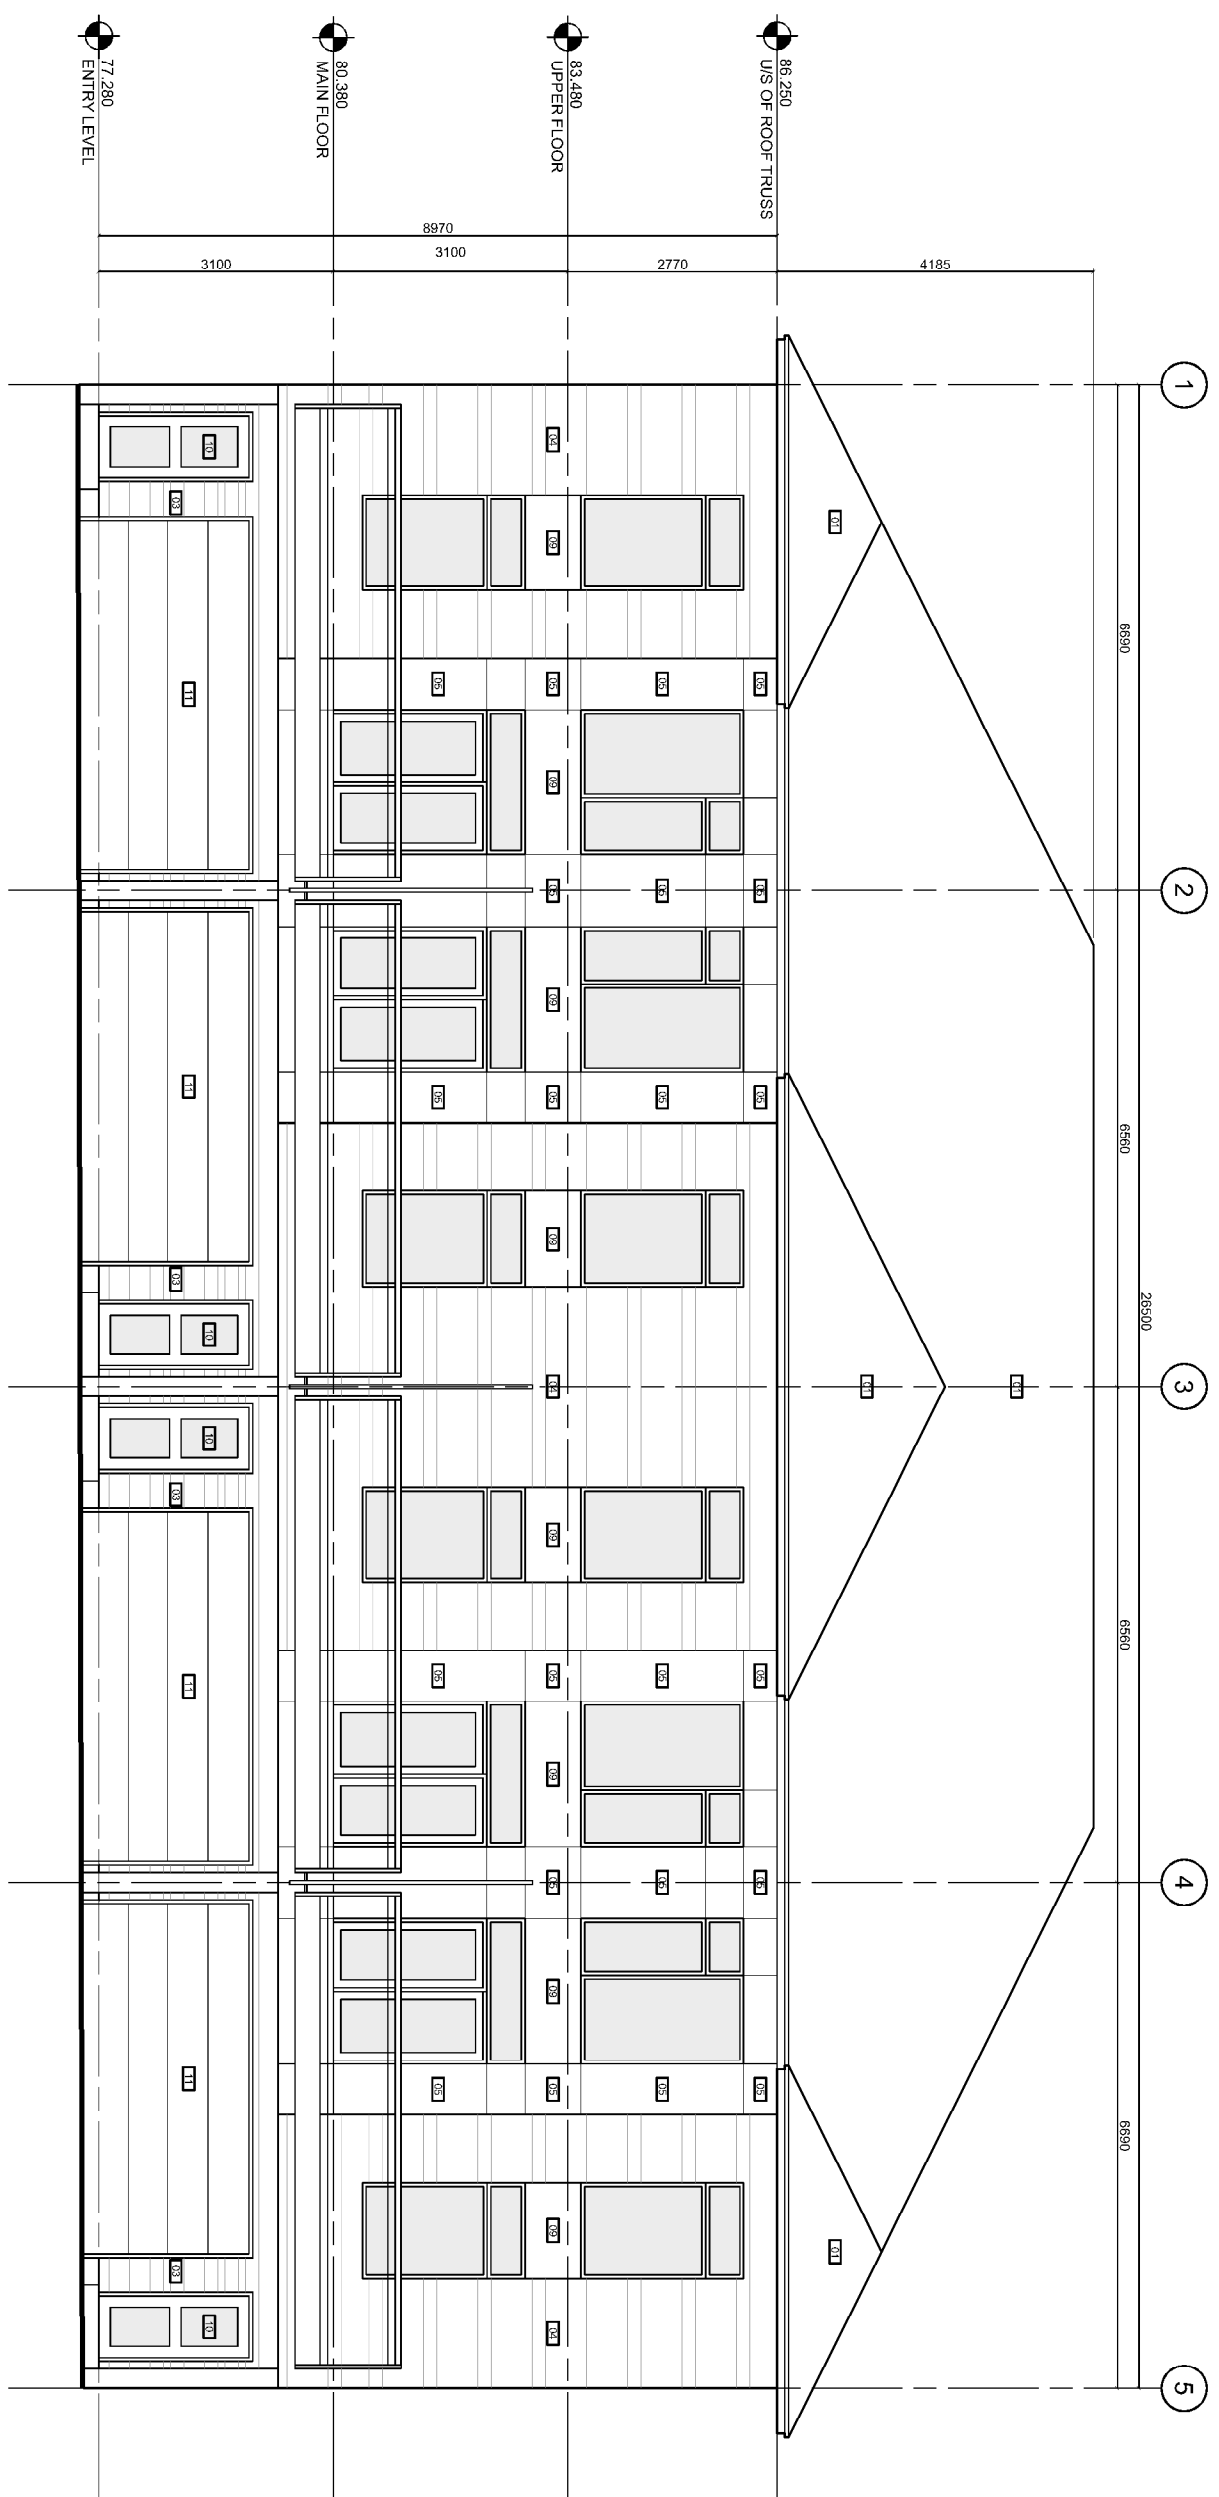

BLOCK 13  
ELEVATION E  
1:100

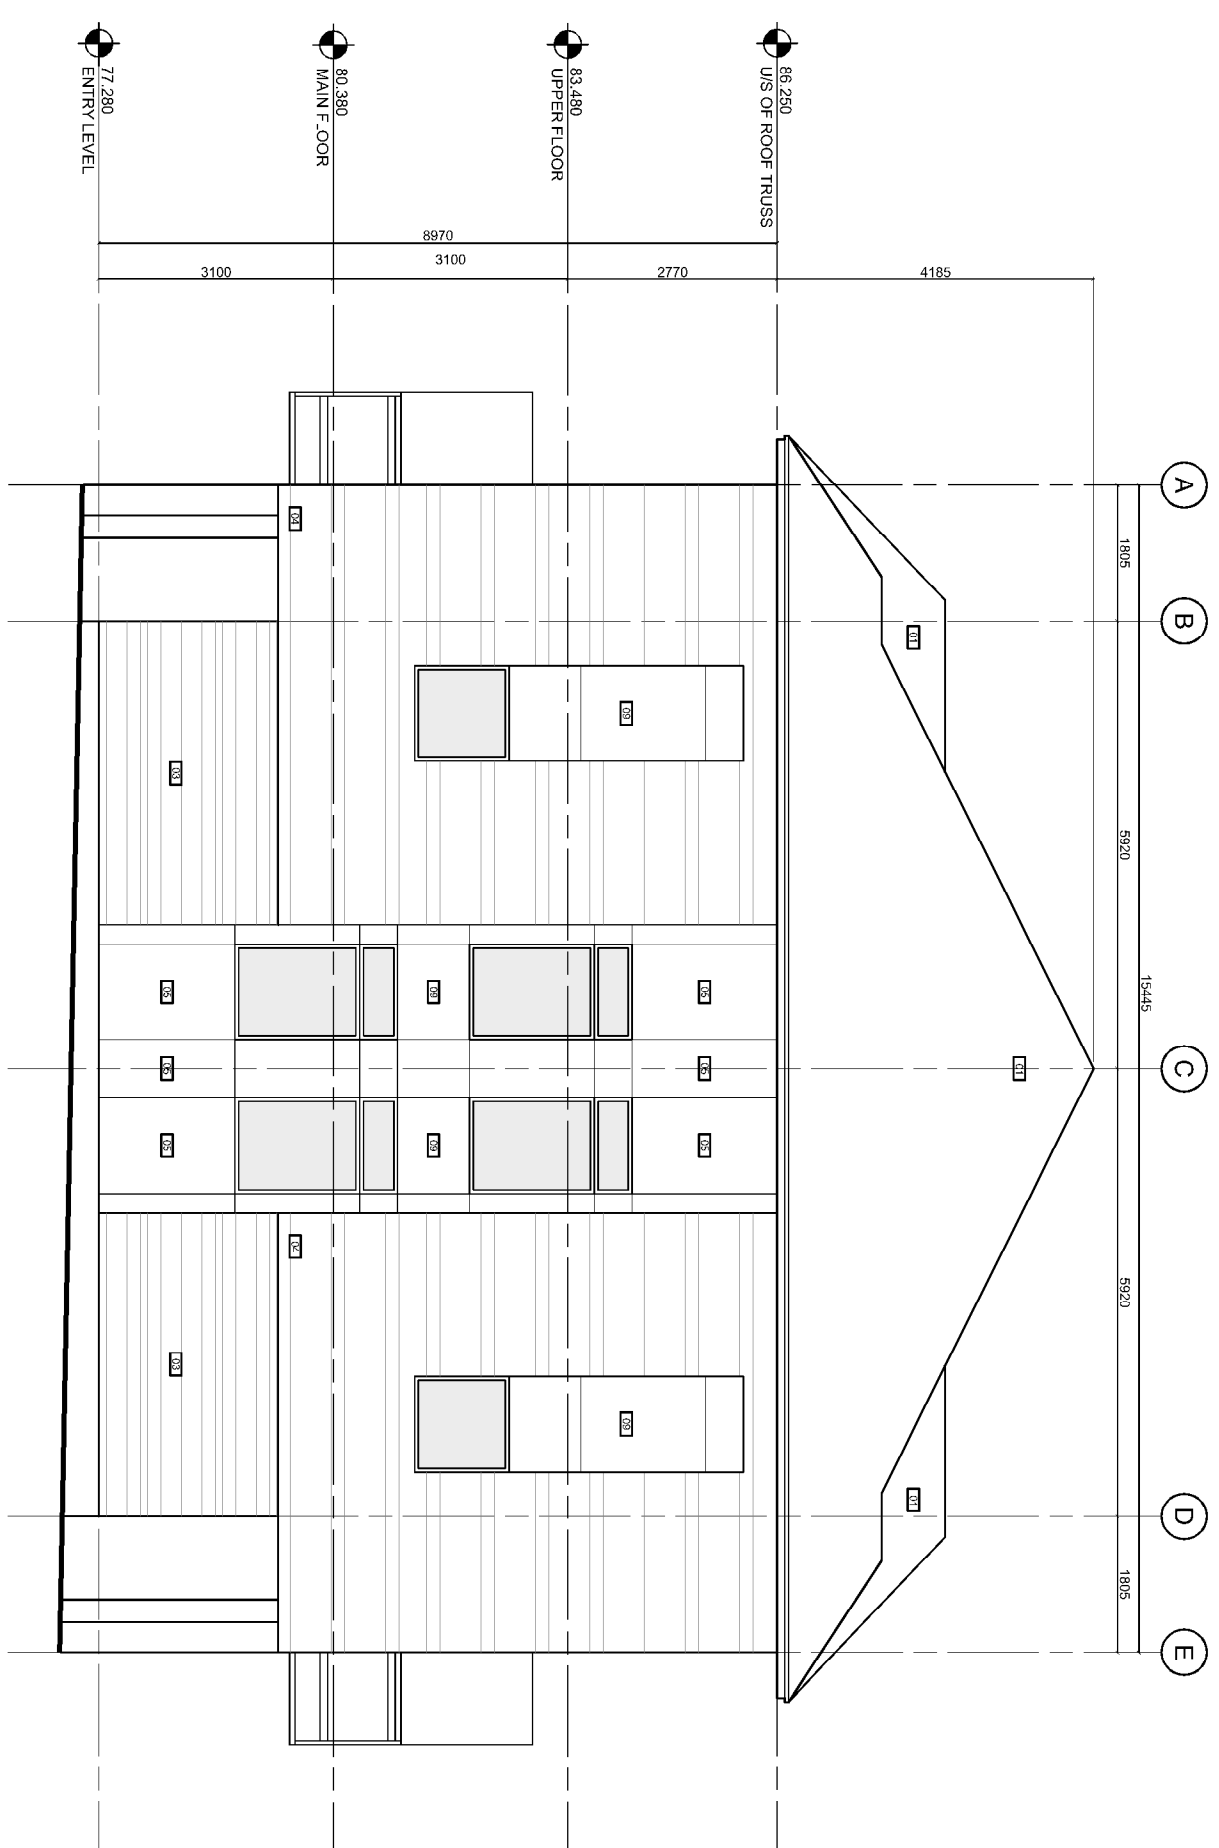

BLOCK 13  
ELEVATION W  
1:100

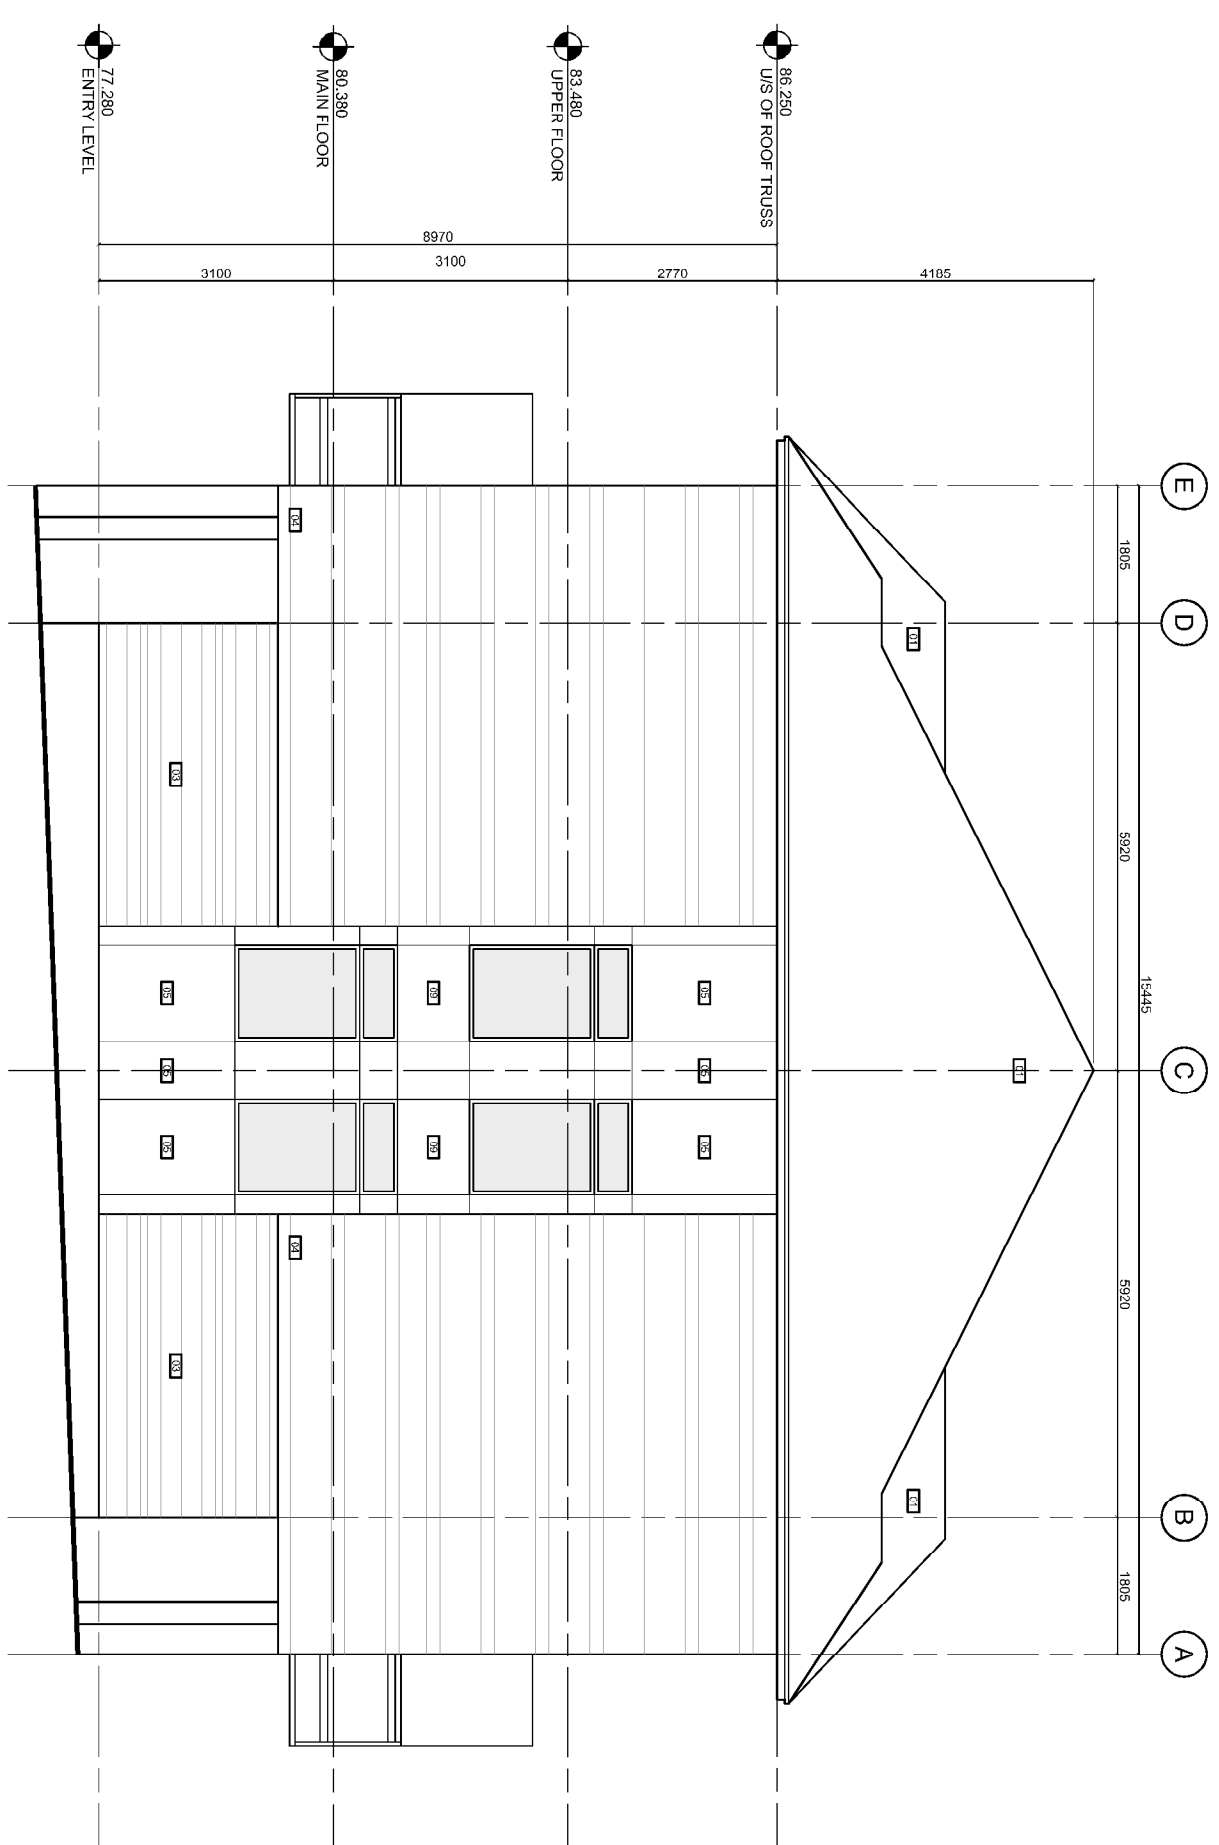

COLOUR PALETTE & MATERIAL LEGEND	
01	CONCRETE (PAVING, CURB, DRIVEWAY, WALKWAY, TERRACE, ROOF)
02	PAVING (PAVING, CURB, DRIVEWAY, WALKWAY, TERRACE, ROOF)
03	PAVING (PAVING, CURB, DRIVEWAY, WALKWAY, TERRACE, ROOF)
04	PAVING (PAVING, CURB, DRIVEWAY, WALKWAY, TERRACE, ROOF)
05	PAVING (PAVING, CURB, DRIVEWAY, WALKWAY, TERRACE, ROOF)
06	PAVING (PAVING, CURB, DRIVEWAY, WALKWAY, TERRACE, ROOF)

07	CONCRETE (PAVING, CURB, DRIVEWAY, WALKWAY, TERRACE, ROOF)
08	CONCRETE (PAVING, CURB, DRIVEWAY, WALKWAY, TERRACE, ROOF)
09	CONCRETE (PAVING, CURB, DRIVEWAY, WALKWAY, TERRACE, ROOF)
10	CONCRETE (PAVING, CURB, DRIVEWAY, WALKWAY, TERRACE, ROOF)
11	CONCRETE (PAVING, CURB, DRIVEWAY, WALKWAY, TERRACE, ROOF)



IT IS THE RESPONSIBILITY OF THE APPROPRIATE CONSULTANT TO CHECK AND VERIFY ALL DIMENSIONS AND MATERIALS TO THE ARCHITECT'S DESIGN. ALL CONTRACTORS MUST COMPLY WITH ALL PERMIT CODES AND BY-LAWS. PERMIT CODES AND BY-LAWS FOR CONSTRUCTION MUST BE SIGNED BY THE ARCHITECT. DO NOT SCALE DRAWINGS.

NOTATION SYMBOLS:

- (A) INDICATES DRAWING NOTES, LISTED ON EACH SHEET.
- (B) INDICATES ASSEMBLY TYPE, REFER TO TYPICAL ASSEMBLY SCHEDULE.
- (C) INDICATES WINDOW TYPE, REFER TO WINDOW ELEVATIONS AND DETAILS ON ASS SERIES.
- (D) INDICATES DOOR TYPE, REFER TO DOOR ELEVATIONS AND DETAILS ON ASS SERIES.
- (E) INDICATES DETAIL NUMBER.
- (F) INDICATES DETAIL NUMBER.
- (G) INDICATES DETAIL NUMBER.

DETAIL REFERENCE PAGE

GENERAL NOTES:

- (A) REFER TO TYPICAL ASSEMBLY SHEET FOR WALL, PARTITION, ROOF, CEILING & FLOOR TYPES.
- (B) FOR DOOR TYPES AND HARDWARE REQUIREMENTS, REFER TO DOOR SCHEDULE ON ASS SERIES.
- (C) ALL INTERIOR DIMENSIONS ARE TAKEN FROM THE FACE OF STUD.
- (D) ALL EXTERIOR DIMENSIONS ARE TAKEN FROM THE FACE OF STUD.
- (E) ALL EXTERIOR WALLS ARE TO BE TYPE W/ UNLESS NOTED OTHERWISE.
- (F) ALL EXTERIOR ROOFING ARE TO BE TYPE P/ UNLESS NOTED OTHERWISE.
- (G) ALL REINFORCED CONCRETE SUSPENDED SLABS, COLUMNS & BEAMS HAVE A MIN. FRR OF 15 PHS (AS DETERMINED BY ORC SPS-2) UNLESS OTHERWISE STATED.

REVISIONS	DATE
1	ISSUED FOR SITE PLAN CONTROL, PHASE 3
2	
3	
4	
5	
6	
7	
8	
9	
10	
11	
12	
13	
14	
15	
16	
17	
18	
19	
20	



ARCHITECT  
ria/architecture  
56 Breech Street, Ottawa, Ontario K1S 3J6  
613.724.9922 613.724.1209 www.riedrich.ca

PROJECT TITLE  
FRESH TOWNS  
2710 DRAPER AVENUE  
OTTAWA  
ONTARIO

SHEET TITLE  
FLOOR PLANS  
AND ELEVATIONS  
BLOCK 13  
(BLOCK 12 SIMILAR)

DRAWN LM	CHECKED LM
SCALE 1:100	SHEET NO. A-01
PROJECT NO. 1733	