




1  
 L2.01 UNIT PAVING DETAILS NTS

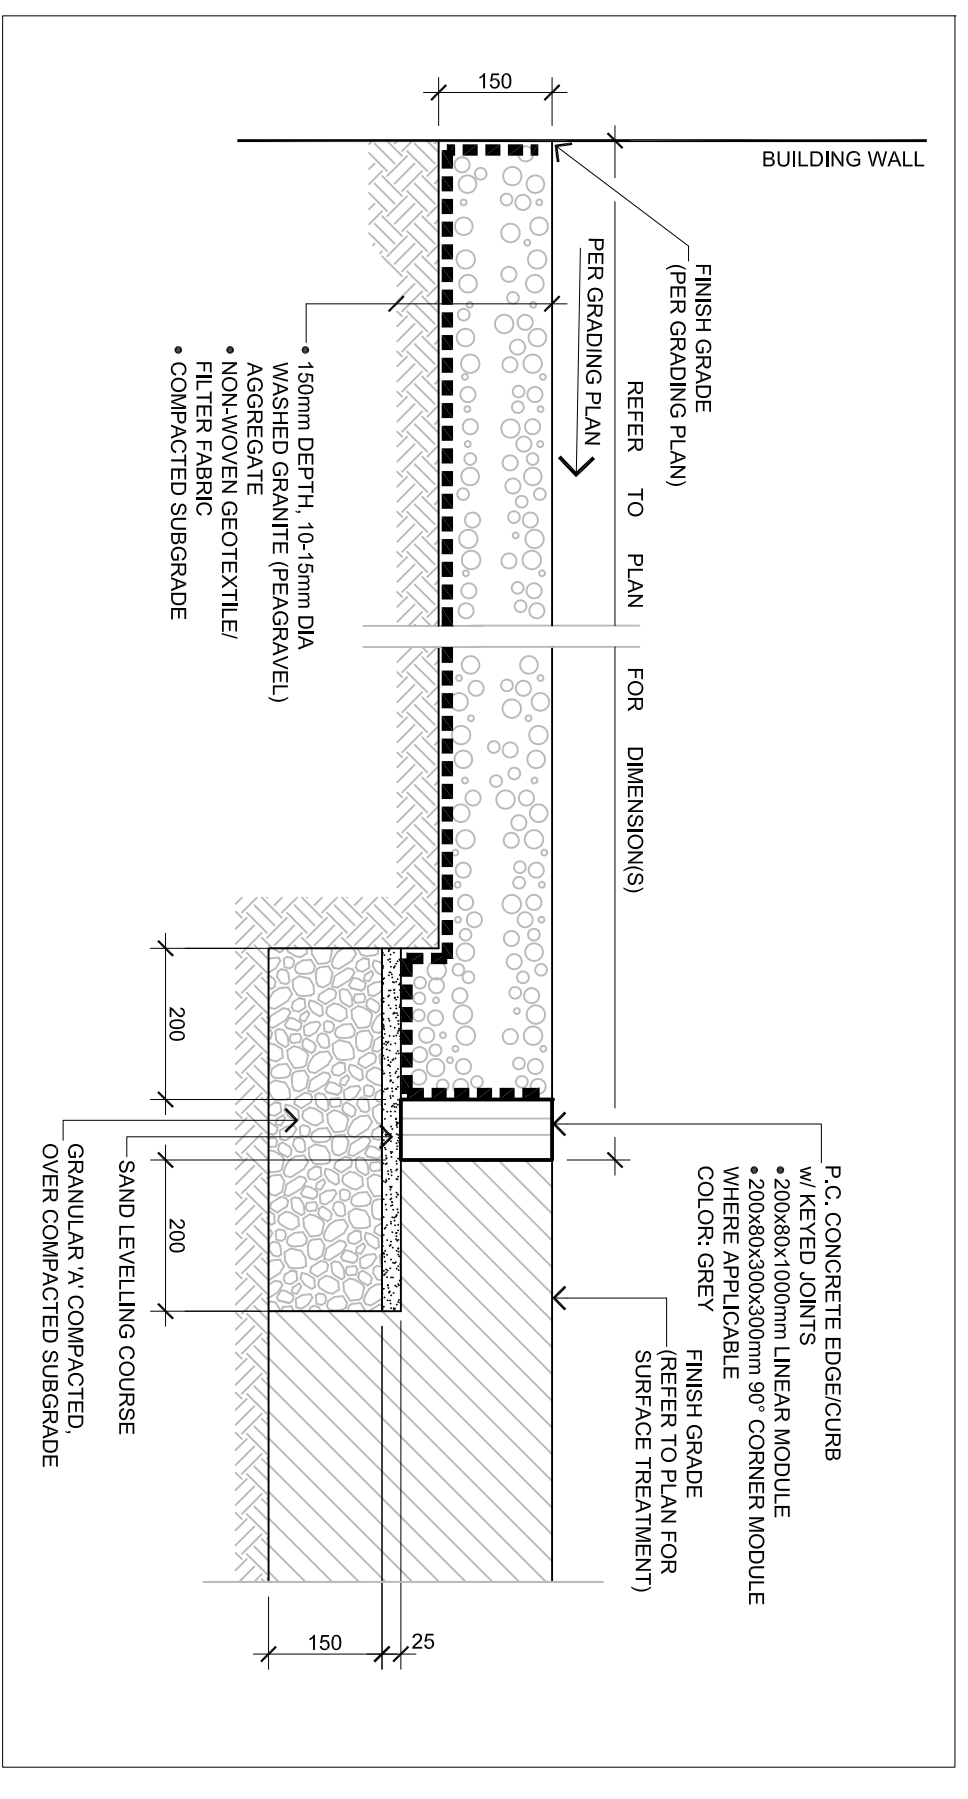

2  
 L2.01 MAINTENANCE STRIP w/ EDGE SECTION NTS

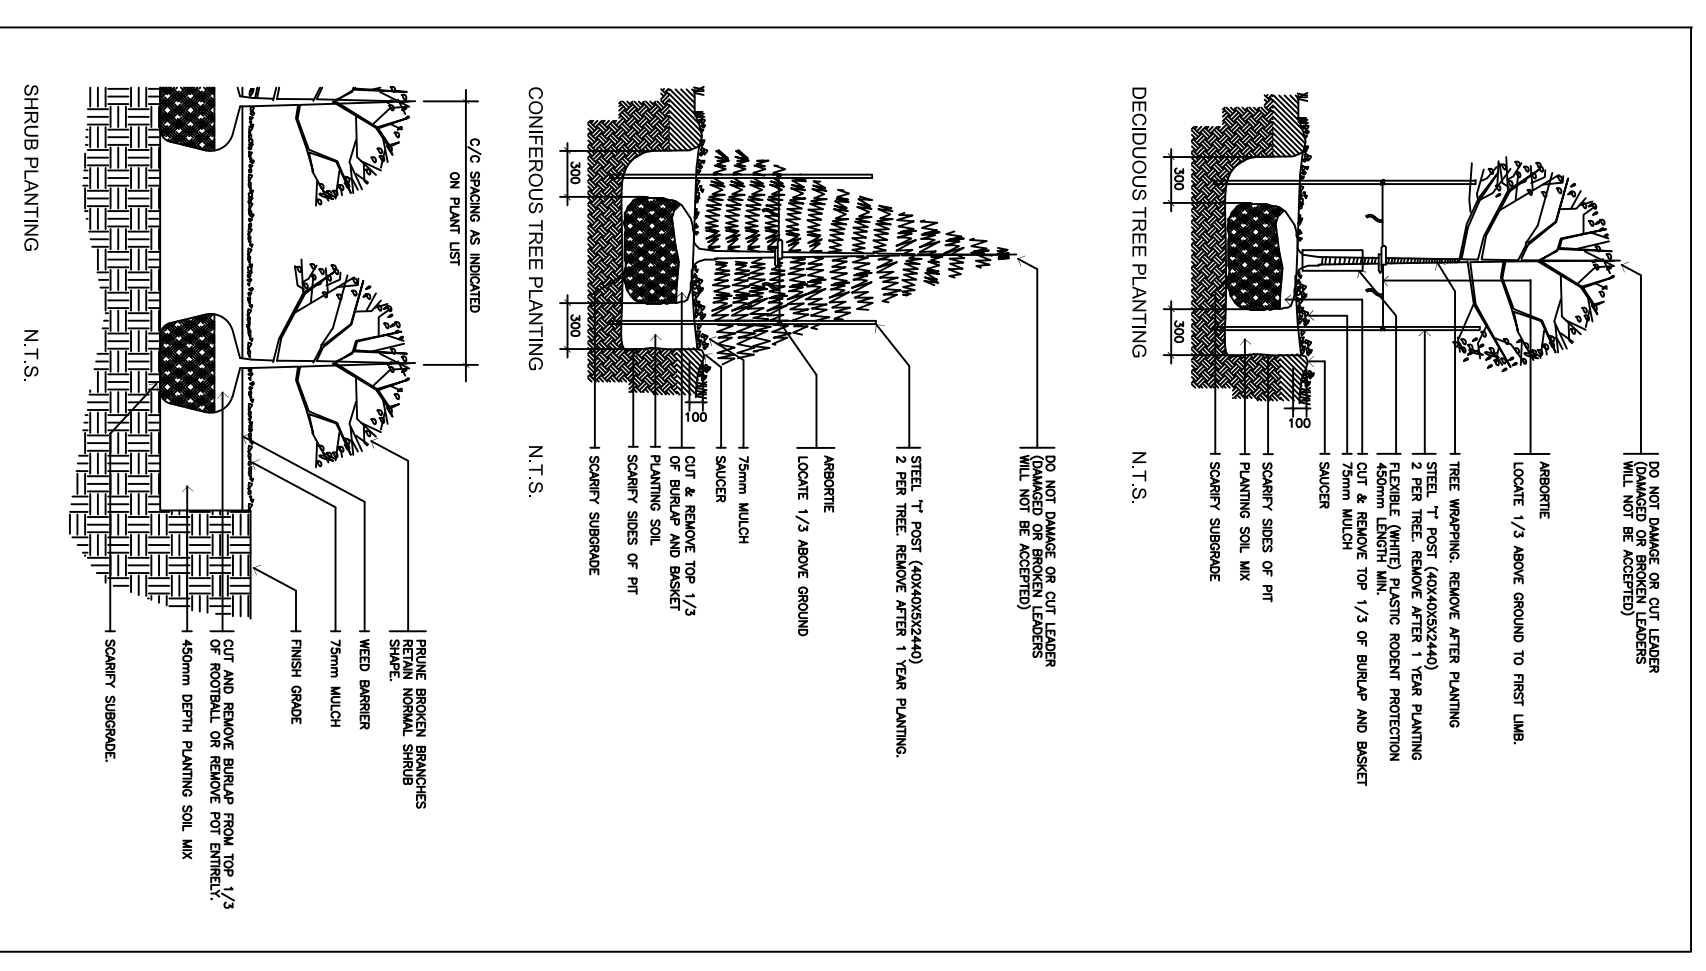

3  
 L2.01 PLANTING DETAILS NTS

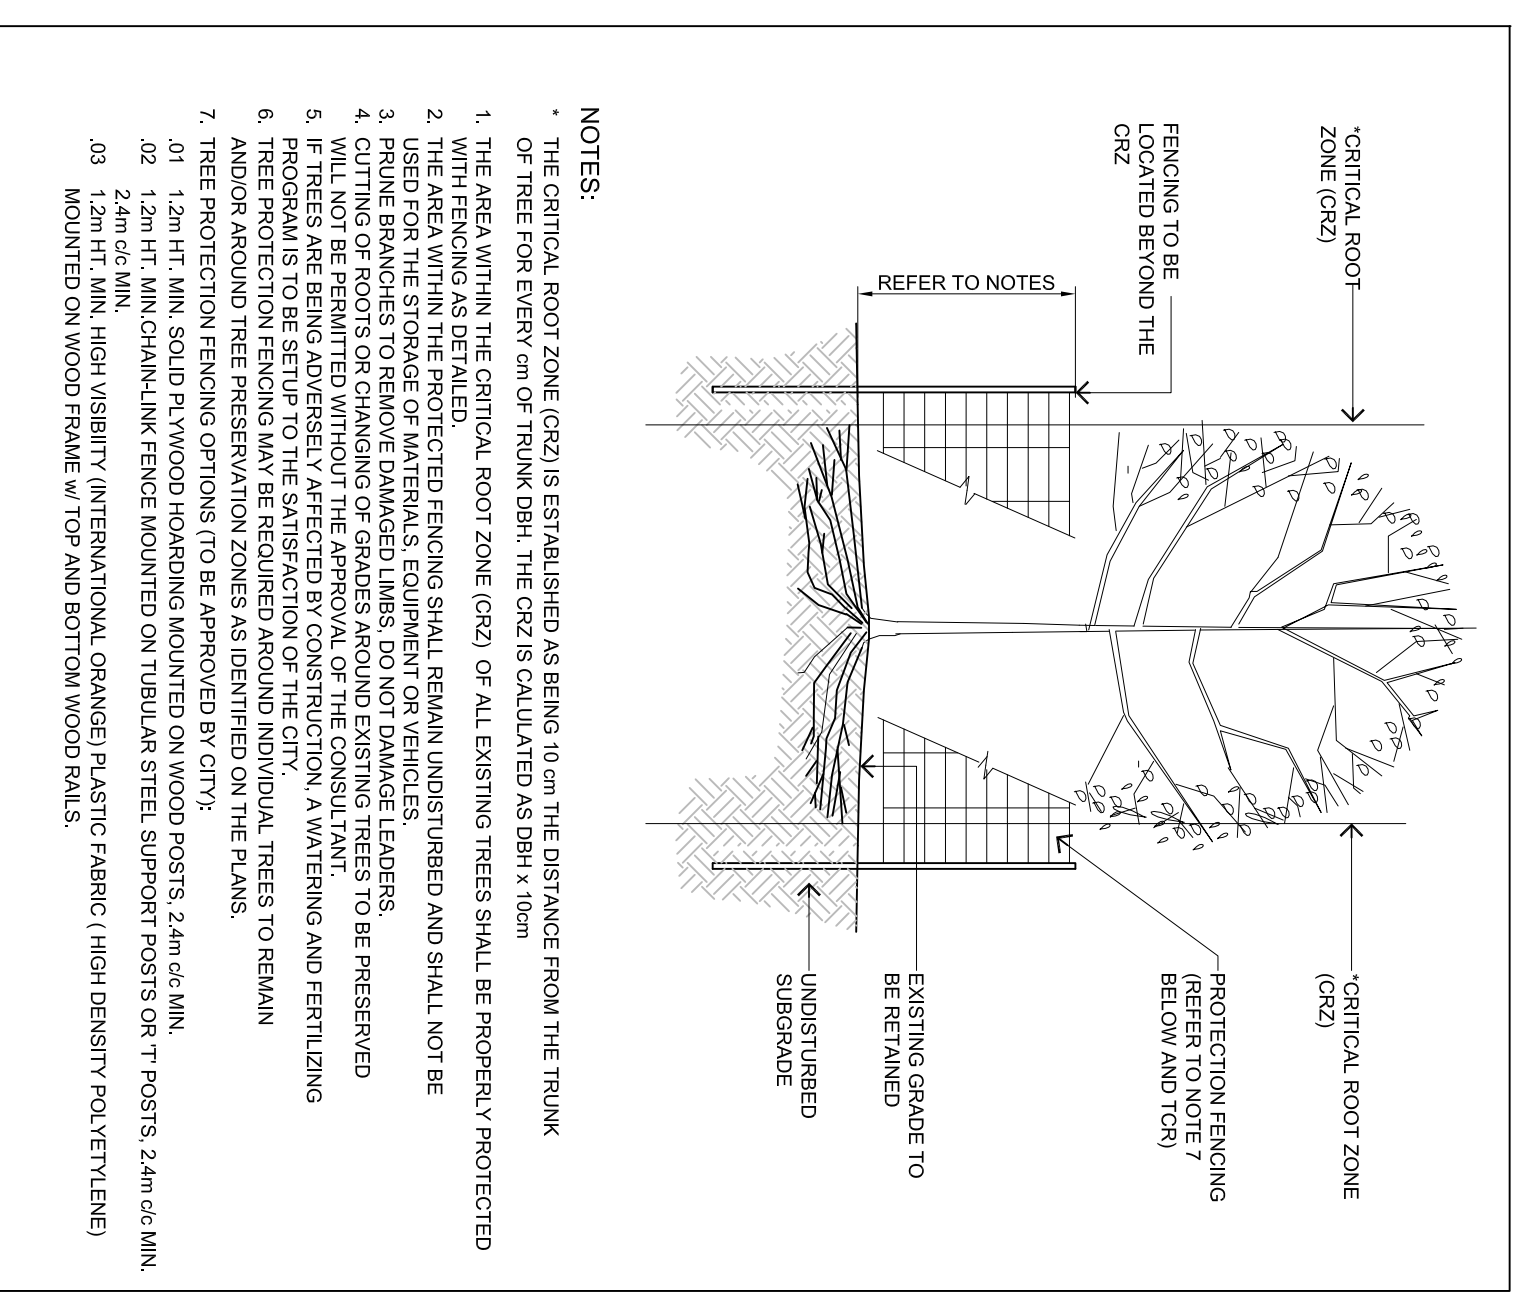


4  
 L2.01 TREE PROTECTION BARRIER NTS

**NOTES:**

- THE CRITICAL ROOT ZONE (CRZ) IS ESTABLISHED AS BEING 10x THE DISTANCE FROM THE TRUNK OF TREE FOR EVERY cm OF TRUNK DBH. THE CRZ IS CALCULATED AS DBH x 10cm
- THE AREA WITHIN THE CRITICAL ROOT ZONE (CRZ) OF ALL EXISTING TREES SHALL BE PROPERLY PROTECTED WITH FENCING AS DETAIL.
- UNDISTURBED SUBGRADE SHALL REMAIN UNDISTURBED AND SHALL NOT BE USED FOR THE STORAGE OF MATERIALS, EQUIPMENT OR VEHICLES.
- PRUNE BRANCHES TO REMOVE DAMAGED LIMBS, DO NOT DAMAGE LEADERS.
- ALL PRUNING SHALL BE DONE IN ACCORDANCE WITH THE CANADIAN STANDARD FOR TREE MAINTENANCE (CSA Z662-15) TO BE PRESERVED.
- IF TREES ARE BEING ADVERSELY AFFECTED BY CONSTRUCTION, A WATERING AND FERTILIZING PROGRAM SHALL BE INSTALLED AND MAINTAINED THROUGHOUT CONSTRUCTION.
- PROTECTION FENCING MAY BE REQUIRED AROUND INDIVIDUAL TREES TO REMAIN AND/OR AROUND TREE PRESERVATION ZONES AS IDENTIFIED ON THE PLANS.
- TREE PROTECTION FENCING OPTIONS TO BE APPROVED BY CITY:
  - 1.2m HT. MIN. SOLID PLYWOOD BOARDING MOUNTED ON WOOD POSTS 2.4m OC MIN.
  - 1.2m HT. MIN. SOLID PLYWOOD BOARDING MOUNTED ON 100x100mm STEEL SUPPORT POSTS ON T-POSTS 2.4m OC MIN.
  - 1.2m HT. MIN. HIGH VISIBILITY (INTERMITTENTLY ORANGE) PLASTIC FABRIC (HIGH DENSITY POLYETHYLENE) MOUNTED ON WOOD FRAME W/ TOP AND BOTTOM WOOD PALS.

**NOT FOR CONSTRUCTION**

No.	Date	Revision
08	SEPT. 13/19	ISSUE FOR SITE PLAN APPROVAL-PHASE 2
07	JAN. 14/19	ISSUE FOR PHASE 3 SPA
06	DEC. 1/18	ISSUE FOR PHASE 2 SPA
05	AUG. 31/18	PER CITY COMMENTS (4)
04	JULY 2/18	ISSUED FOR SITE PLAN APPROVAL
03	MAR. 29/18	PER CITY COMMENTS (2)
02	NOV. 28/17	PER CITY COMMENTS (1)/REVISED SITE
01	JUNE 12/17	ISSUE FOR SPA

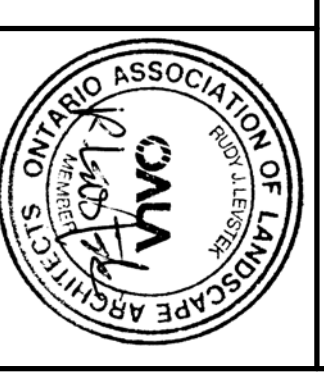

Contractor shall check and verify all dimensions on site and report all errors and/or omissions to the Consultant.  
 Work to be done in accordance with all applicable codes and by-laws.  
 Do not scale Drawing.  
 This Drawing shall not be used for construction until signed by the Consultant.  
 Copyright reserved. This Drawing is the exclusive property of Levstek Consultants Inc. and shall not be used without consent.

**Consultant**  
**LEVSTEK CONSULTANTS**  
 A N O S C A P L E R N C H I T E C T S  
 8871 HERSH CRESCENT - OTTAWA, ONTARIO - K2A 1W8  
 613 735 5518

**Client**  
**Greatwise**  
 DEVELOPMENTS

**Project**  
**FRESH TOWNS**  
**2795 BASELINE ROAD**  
**PHASE 2**  
**OTTAWA ONTARIO**

**Drawing Title**  
**LANDSCAPE DETAILS**

**Drawn** MGB  
**Checked** SEPT. 2018  
**Scale** AS NOTED

**Drawing No.** L2.01