

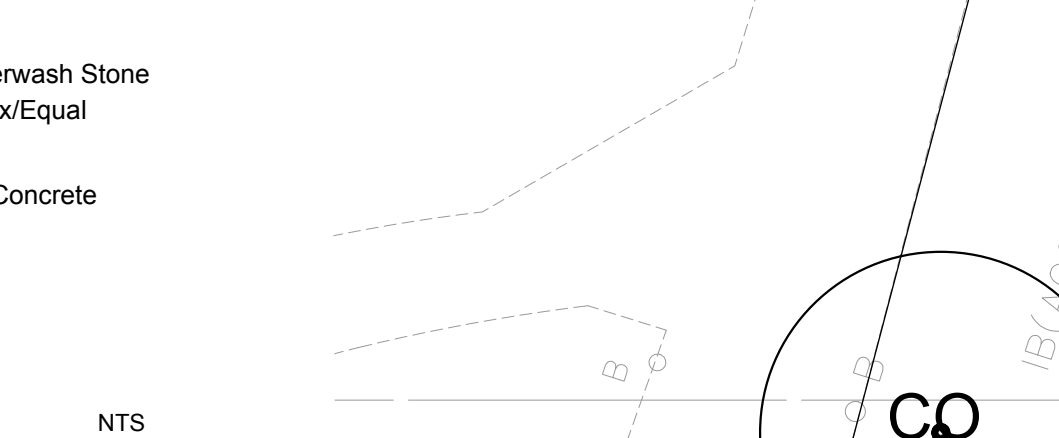
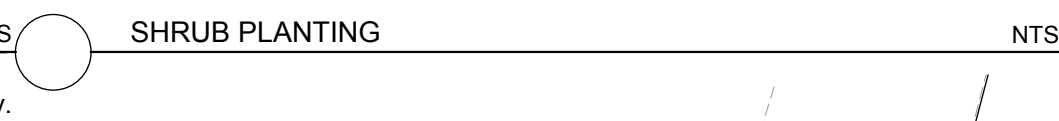
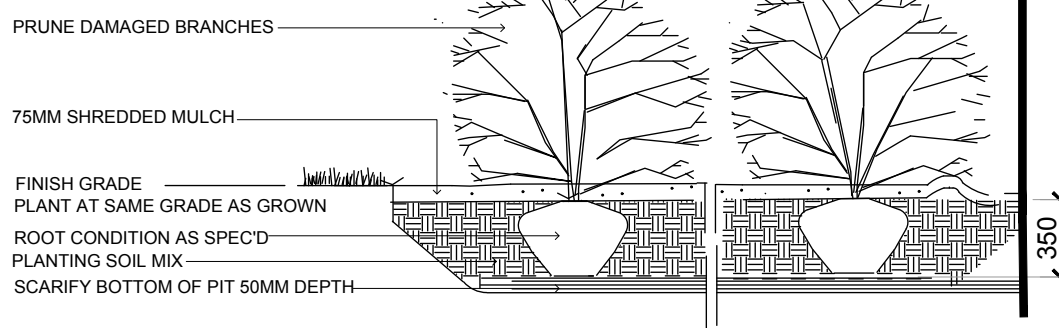
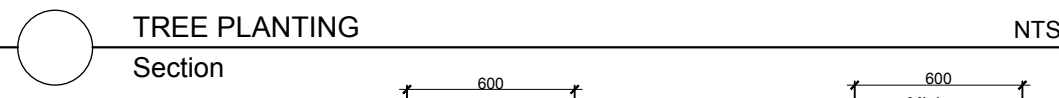
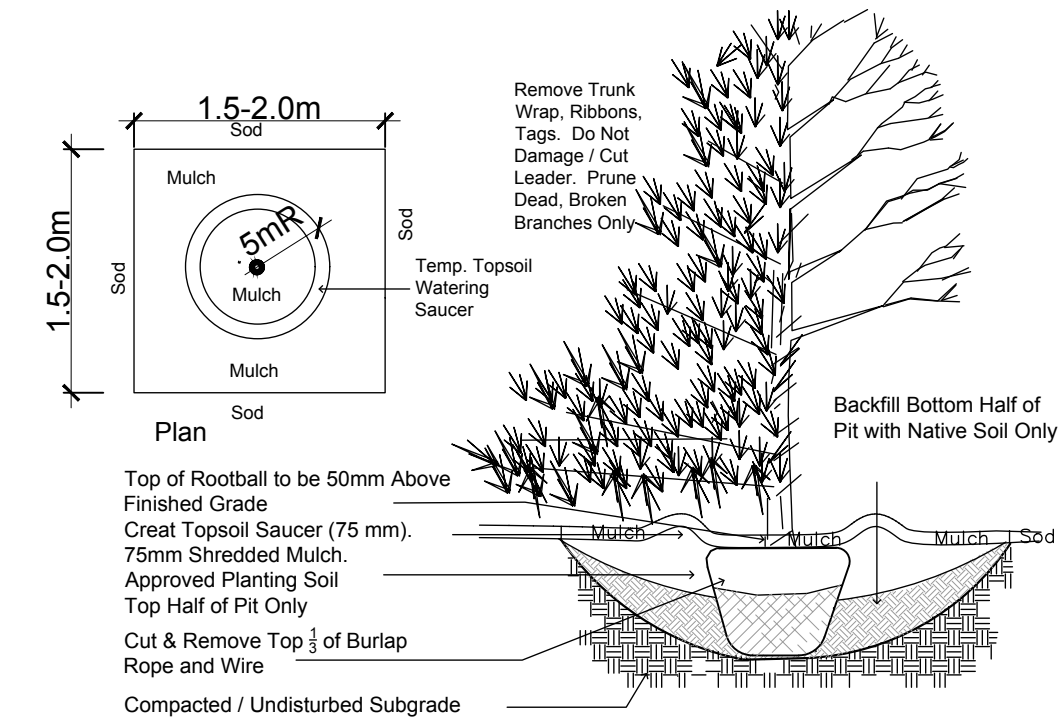



Plant List - Trees - HABITAT GO 455 WANAKI					
Code	Qty.	Botanical Name	Common Name	Size	Condition
AC	3	Amelanchier canadensis	Tree Serviceberry	60mm cal	B + B specimen
AR	4	Acer rubrum	Red Maple	60mm cal	B + B specimen
AS	3	Acer saccharum	Sugar Maple	60mm cal	B + B specimen
CO	4	Celtis occidentalis	Common Hackberry	60mm cal	B + B specimen
PG	5	Picea glauca	White Spruce	1.5m Ht.	B + B specimen
Plant List - Shrubs - HABITAT GO 455 WANAKI					
Code	Qty.	Botanical Name	Common Name	Size	Condition
HK	200	Hypericum kalmianum	St. John's Wort	40cm Ht.	Pot
SA	35	Symphoricarpos albus	Snowberry	60cm Ht.	Pot

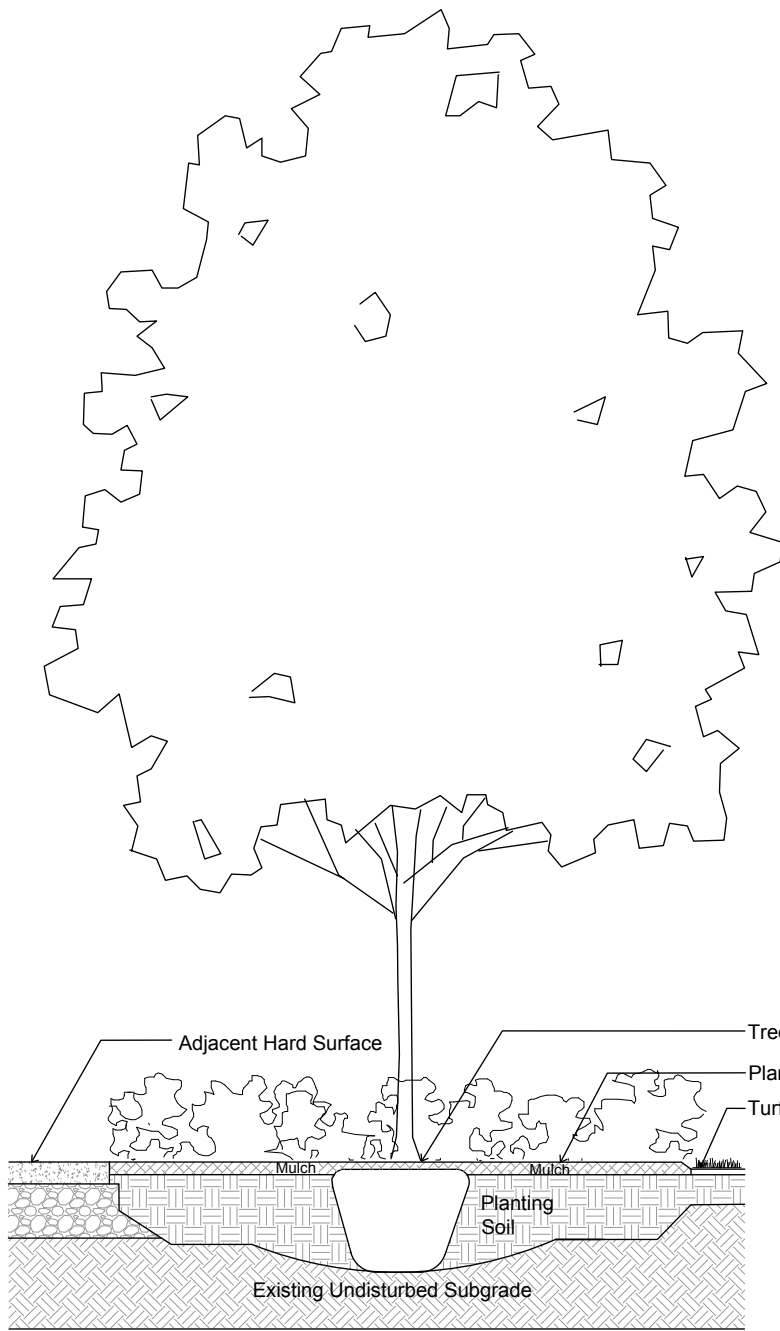

GENERAL CONCRETE NOTES:
ALL CONCRETE FINISHES TO BE APPROVED BY GJA LANDSCAPE ARCHITECT.
SAWCUT LAYOUT FOR ALL AREAS TO BE MARKED ON SITE IN RED CHALK, REVIEWED, ADJUSTED AND APPROVED BY GJA LANDSCAPE ARCHITECT-PRIOR TO ANY CUTTING.
EXPANSION JOINT LAYOUT FOR ALL AREAS TO BE LAID OUT ON SITE, REVIEWED, ADJUSTED AND APPROVED BY GJA LANDSCAPE ARCHITECT-PRIOR TO ANY CONCRETE POURING.
FINISH: TOOL EDGE FIRST, THEN WIPE OFF TOOL MARKS WHILE APPLYING FINISH
Concrete 125mm Thick, 32mpa, 6% Air Entrainment 6x6 Wire Mesh, Fibre Exp. Joints at all Hard Edges and 6m O.C. in Both Directions, Sawcut Control Joints (1" depth) 2.0m O.C. minimum

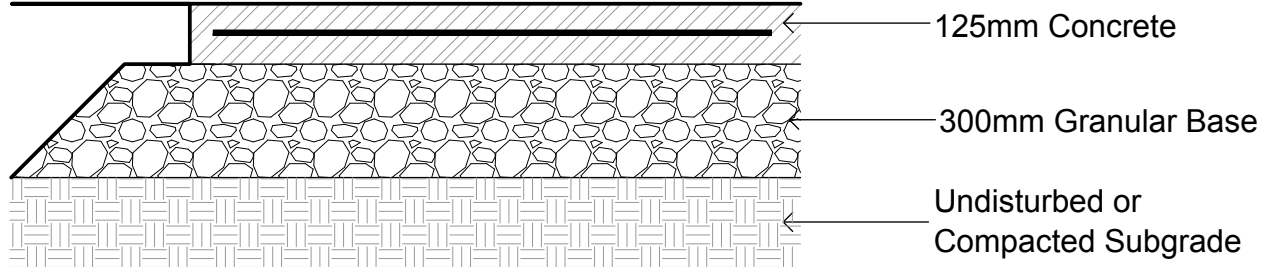


CONCRETE PAVING NTS
32 MPA C2 c/w FLOAT FINISH - TOOL EDGE FIRST, THEN WIPE OFF TOOL MARKS WHILE APPLYING FINISH

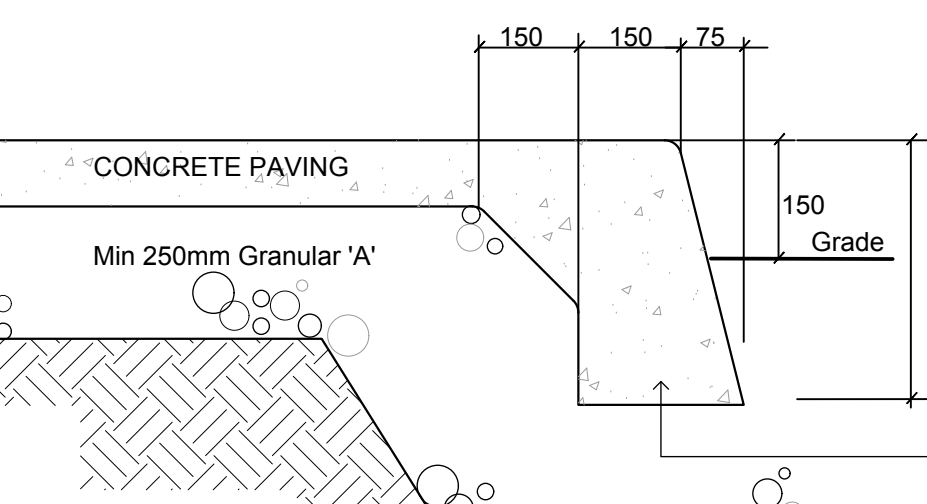

CONCRETE PAVING/MONOLITHIC CURB NTS
Refer to Grading Plan for Grading

Tool Back Edge First, Then Apply Broom Finish
Perpendicular to Curb - Then Tool Curb Edge with 50mm Curb Tool
Back Edge of Sidewalk
Face of Curb
Typical Curb per City of Ottawa. SC 2/OPSD.600.110


PLAN
NO Dummy Joints!!No Visible Tooled Edges Except for Curb Edge

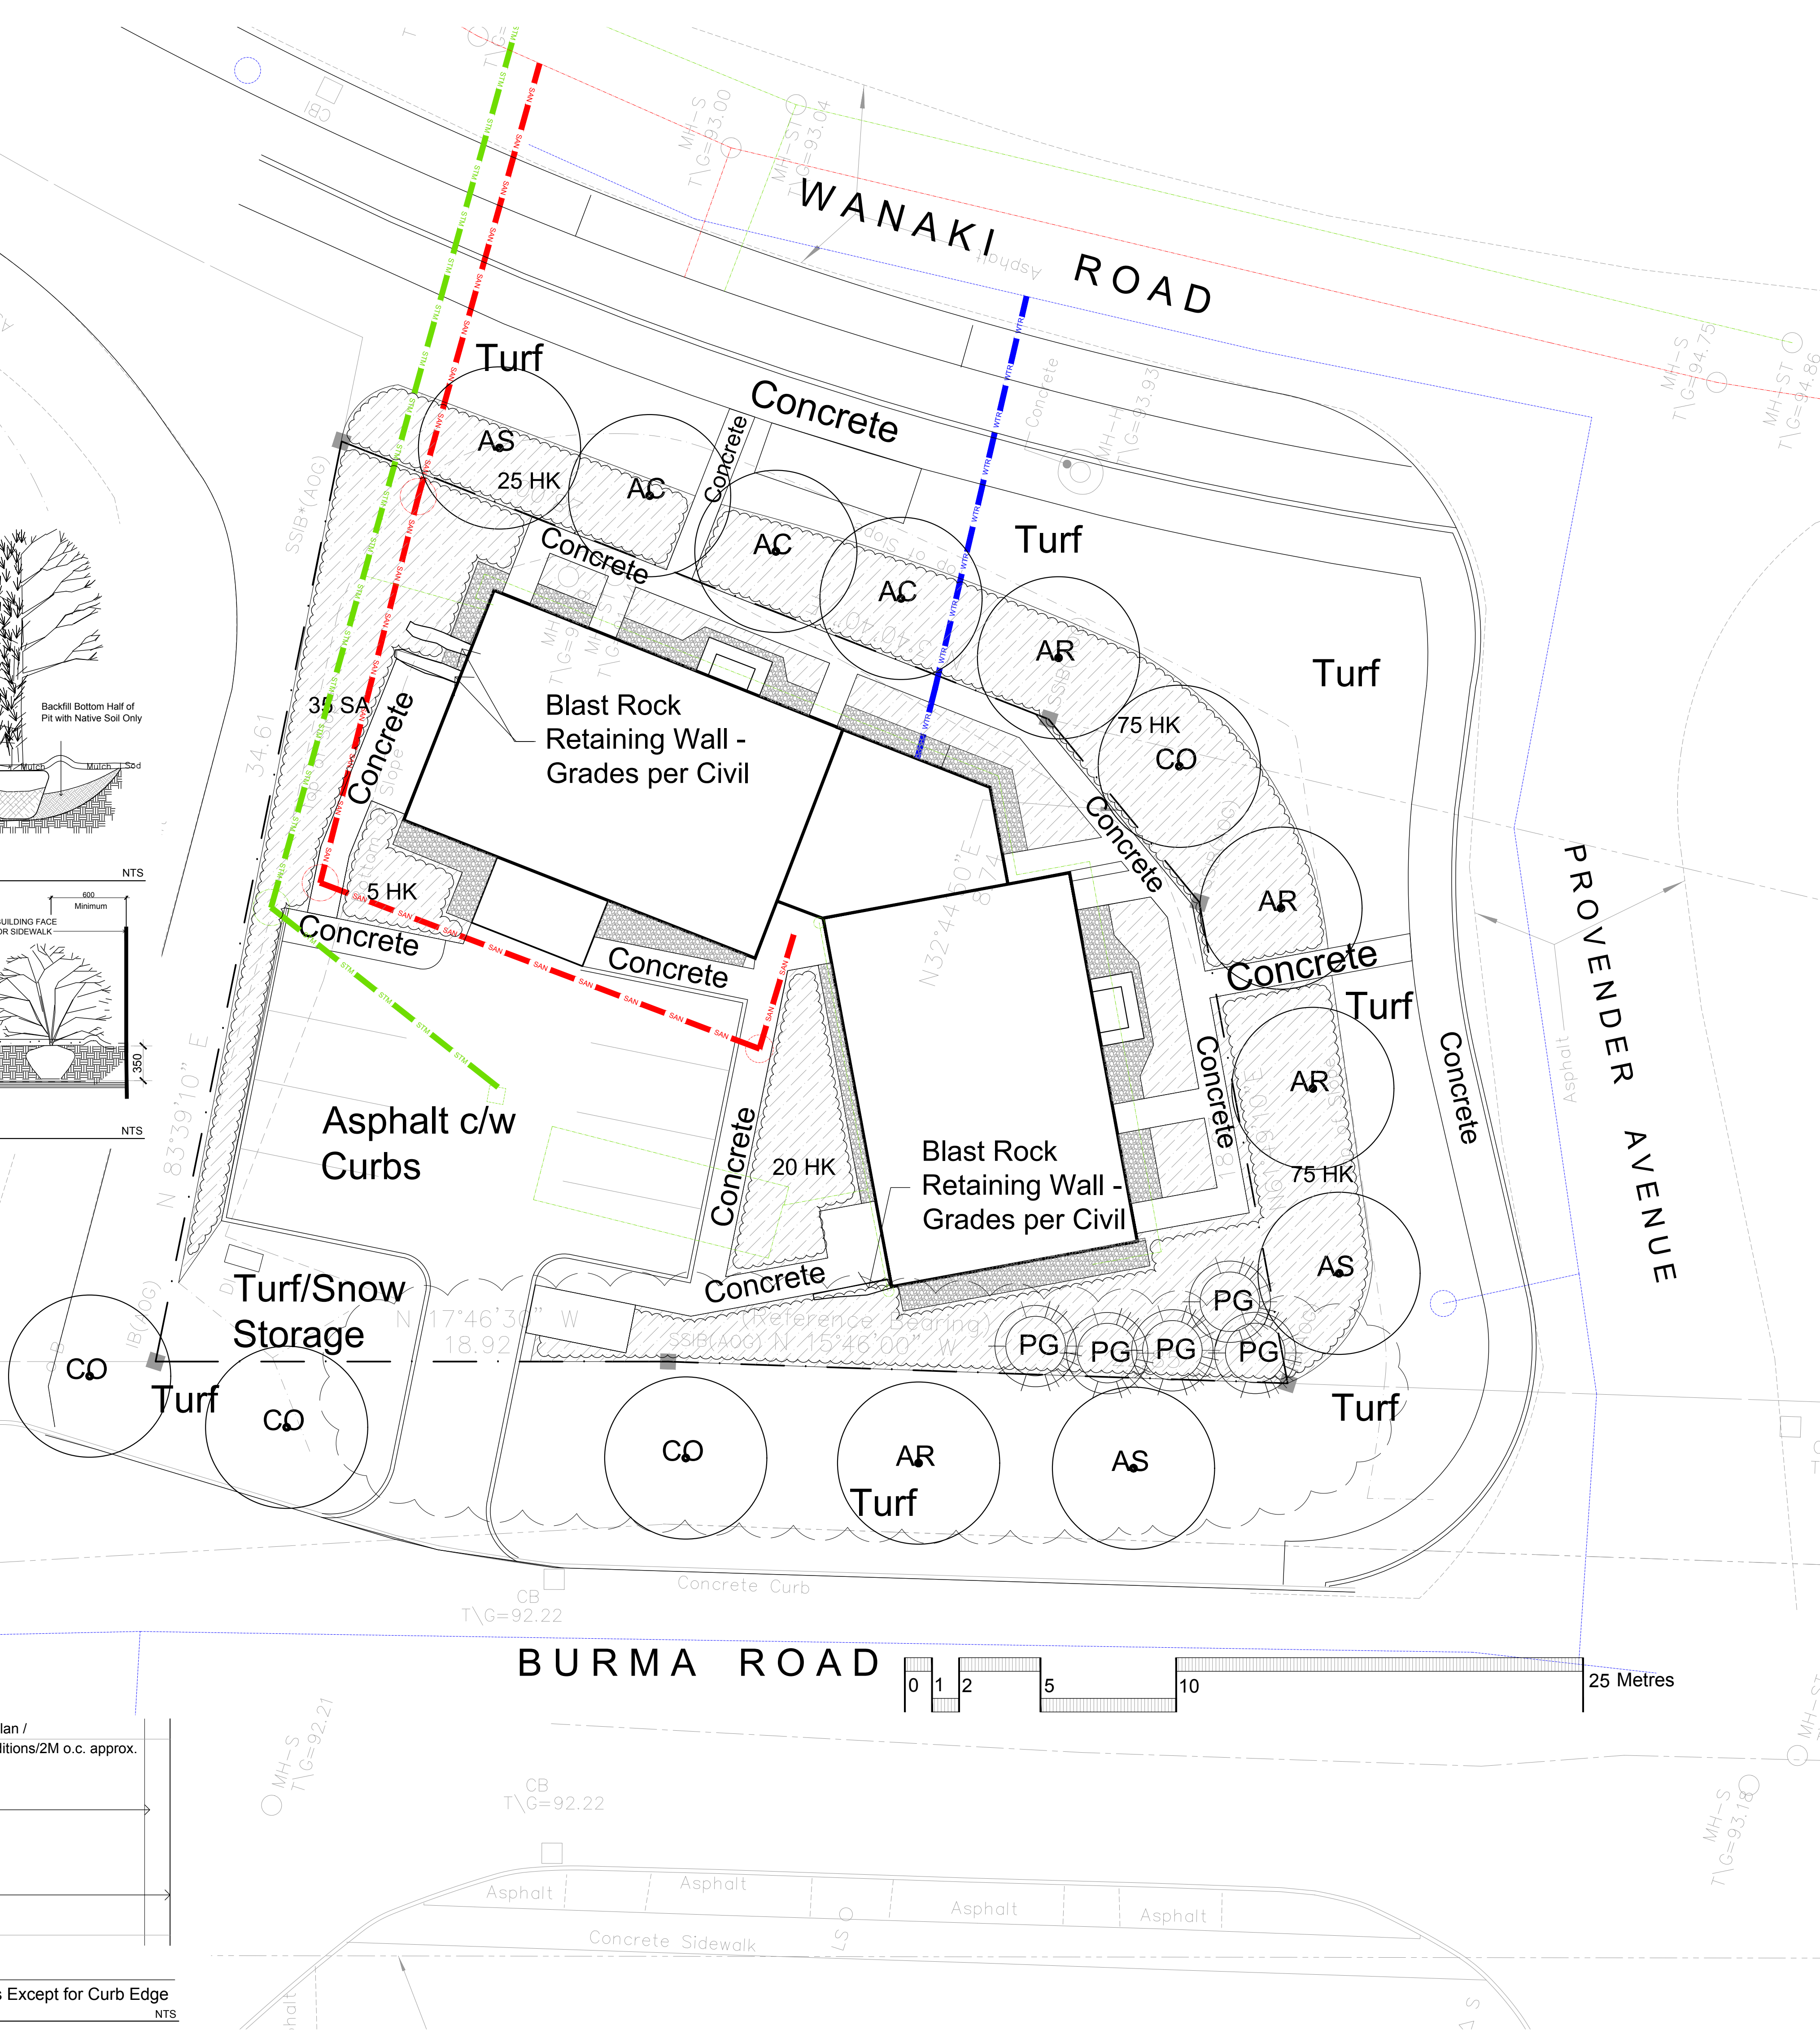

Drawing Remains the Property of/Copyright Reserved by Gino J. Aiello Landscape Architect. Do Not Use or Reproduce Without Approval of Gino J. Aiello.
NOT To Be Used For Construction **Unless** indicated by Revision: **"FOR LANDSCAPE CONSTRUCTION"**.
Contractor is Responsible for Verification of Site Locations of all Utilities. Report any Discrepancies Between Site and Drawing Immediately to Gino J. Aiello. Do NOT Proceed Until Clarified.
TURF AREAS TO BE SOD C/W 150MM DEPTH TOPSOIL ON APPROVED SUBGRADE | SOD TO BE #1 GRADE TURFGRASS NURSERY SOD per NSGA - Fine Fescue/Kentucky Bluegrass Sod | PLANTING MIX TO BE APPROVED BY LANDSCAPE ARCHITECT | PLANT MATERIAL TO MEET CNLA STANDARDS/BE APPROVED BY LANDSCAPE ARCHITECT PRIOR TO PLANTING | ALL MATERIALS & WORK TO BE MAINTAINED UNTIL FINAL ACCEPTANCE, (MOWING TURF, WEEDING BEDS, WATERING TURF & PLANTS) & INCLUDE 1 YEAR WARRANTY FROM DATE OF FINAL ACCEPTANCE | PROVIDE WATERING OF ALL PLANT MATERIAL AS REQUIRED FOR PROPER ESTABLISHMENT, UNTIL END OF WARRANTY PERIOD | REFER TO CIVIL ENGINEER'S DRAWING FOR ELEVATIONS / GRADING |
The Landscape Plan is to be read in conjunction with the grading, servicing, site and survey plan | Bare root material to be planted in season only | All plant material locations to be staked on site by the landscape contractor and checked by the landscape architect prior to planting | All trees to be preserved on or directly adjacent to the site will be protected | Plant material are to be installed a minimum of, 3.0m away from any part of any hydro transformer, 3.0m corridor between a fire hydrant and the curb, a 2.5m radius beside or behind a fire hydrant, 2.0m from any servicing/utility line or structure |

- Existing Tree to be Removed
- Proposed Coniferous Tree
- Proposed Deciduous Tree
- Proposed Planting Bed - Plants By Owners
- Proposed Planting Bed c/w Shrubs
- Proposed Riverwash Stone On Filter Cloth

3	SPC SUBMISSION 2	SEPTEMBER 17 2019
2	SPC SUBMISSION 1	JUNE 21 2019
1	FOR REVIEW/COORDINATION	JUNE 19 2019
No.	Revision	Date

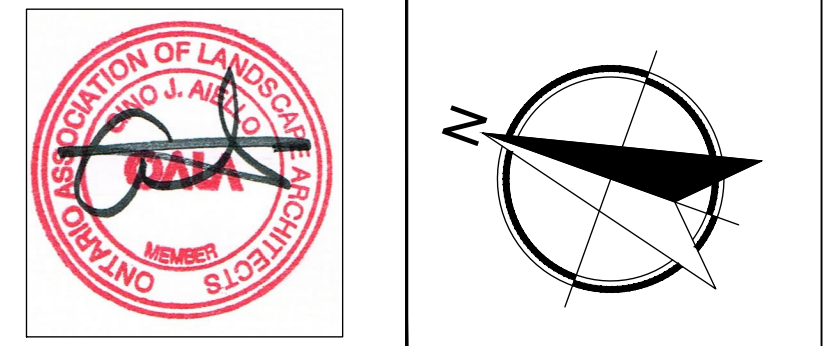

Property Owner
HABITAT FOR HUMANITY GREATER OTTAWA
768 Belfast Road Ottawa, ON K1G 0Z7

Gino J. Aiello landscape architect
www.GJALA.com
Gino@GJALA.com (613) 852 1343
110 Didsbury Road Unit # 9 | Ottawa Ontario | K2T 0C2

Project	HABITAT GO	D07-###-###
	455 WANAKI ROAD OTTAWA	
Drawing	Landscape Plan	
Date: JUNE 2019	Sheet Number	
Scale: 1:125	L1	
City of Ottawa		
Dwg - #####		