



1 EAST ELEVATION
A2.2 A3 1 : 50



2 WEST ELEVATION
A2.2 A3 1 : 50



3 NORTH ELEVATION
A2.2 A3 1 : 50




4 SOUTH ELEVATION
A2.2 A3 1 : 50

All contractors and/or trades shall verify all dimensions, notes, site and report any discrepancies prior to commencement of the work. This drawing not to be scaled; all drawings, prints and related documents are the property of the architect and must be returned upon request. Reproduction of drawings and related documents in part or in whole is strictly forbidden without written consent. Drawings to be for the purpose for which they are issued.

NO.	DATE:	REVISION:	BY:
1	NOV. 23	ISSUED FOR REVIEW	JK

COMMISSION:
STARBUCKS COFFEE
PROPOSED RETAIL
DEVELOPMENT BY:
CROMBIE REIT
5150 INNES ROAD | ORLEANS | ONTARIO

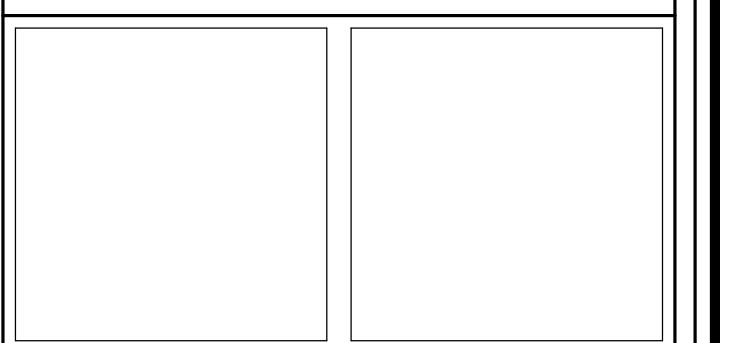

SHEET TITLE:
ELEVATIONS

Issued for Re-Zoning	
Issued for Site Plan Agreement:	
Issued for Permit:	
Issued for Tender:	
Issued for Construction:	
DRAWN BY: JK	DWG. No.
CHECKED BY: DC	
DATE: NOVEMBER 2018	
SCALE: AS SHOWN	
PROJECT No.: 2018-102	

A3.1