



DO NOT SCALE DRAWINGS.
 THE CONTRACTOR SHALL VERIFY ALL DIMENSIONS AND CONDITIONS AT THE JOB SITE AND NOTIFY THE DESIGNER OF ANY DIMENSIONAL ERRORS, OMISSIONS OR DISCREPANCIES BEFORE BEGINNING OR FABRICATING ANY WORK.
 DESIGN IS IN ACCORDANCE WITH LOCAL BYLAWS AND THE 2012 ONTARIO BUILDING CODE. ALL WORK SHALL BE IN ACCORDANCE WITH LOCAL BYLAWS, BUILDING CODE & REQUIREMENTS OF ALL AUTHORITIES HAVING JURISDICTION.
 THIS DRAWING SET IS THE EXCLUSIVE PROPERTY OF 23 DEVELOPMENTS.
 ANY CHANGES MADE ON THE PLANS AFTER PRINTS ARE MADE ARE AT THE OWNER'S AND/OR CONTRACTOR'S EXPENSE AND RESPONSIBILITY.

#	REVISION	DATE
01	ISSUED FOR CLIENT REVIEW	09/20/19
02	ISSUED FOR PLANNING REVIEW	09/25/19

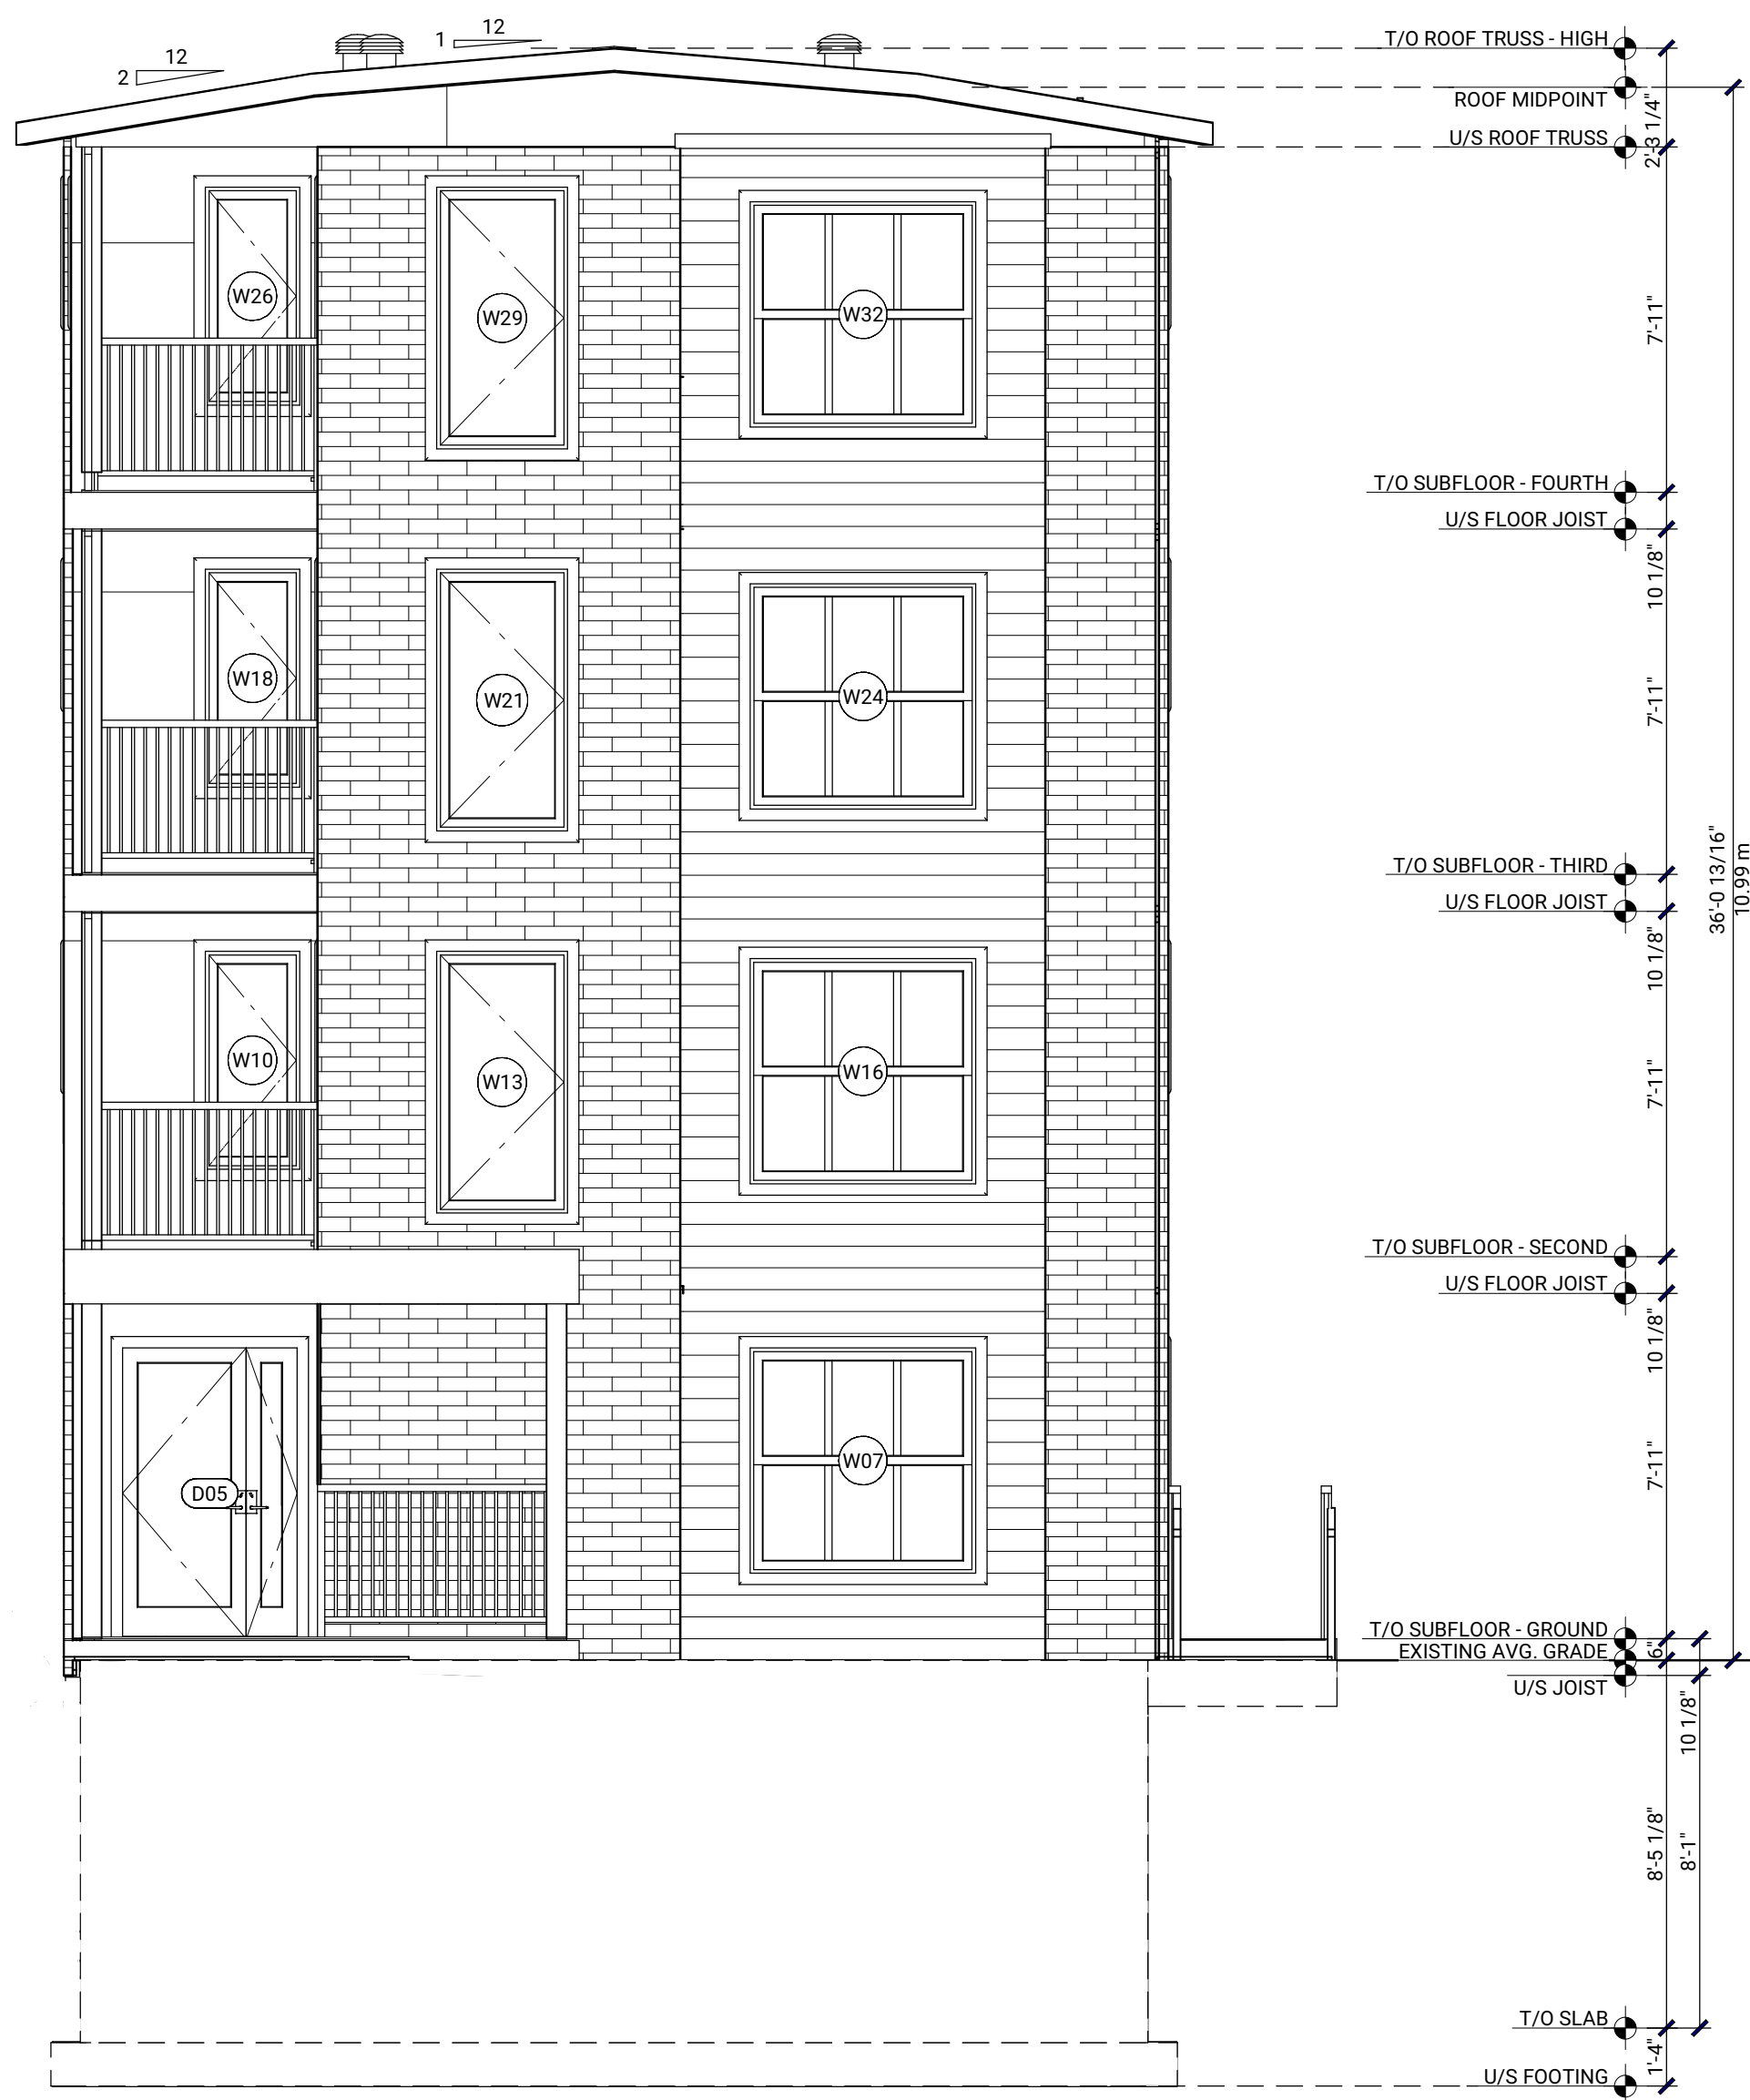

01 EXTERIOR ELEVATION (SOUTH)
 SCALE: 1/4"=1' 0"

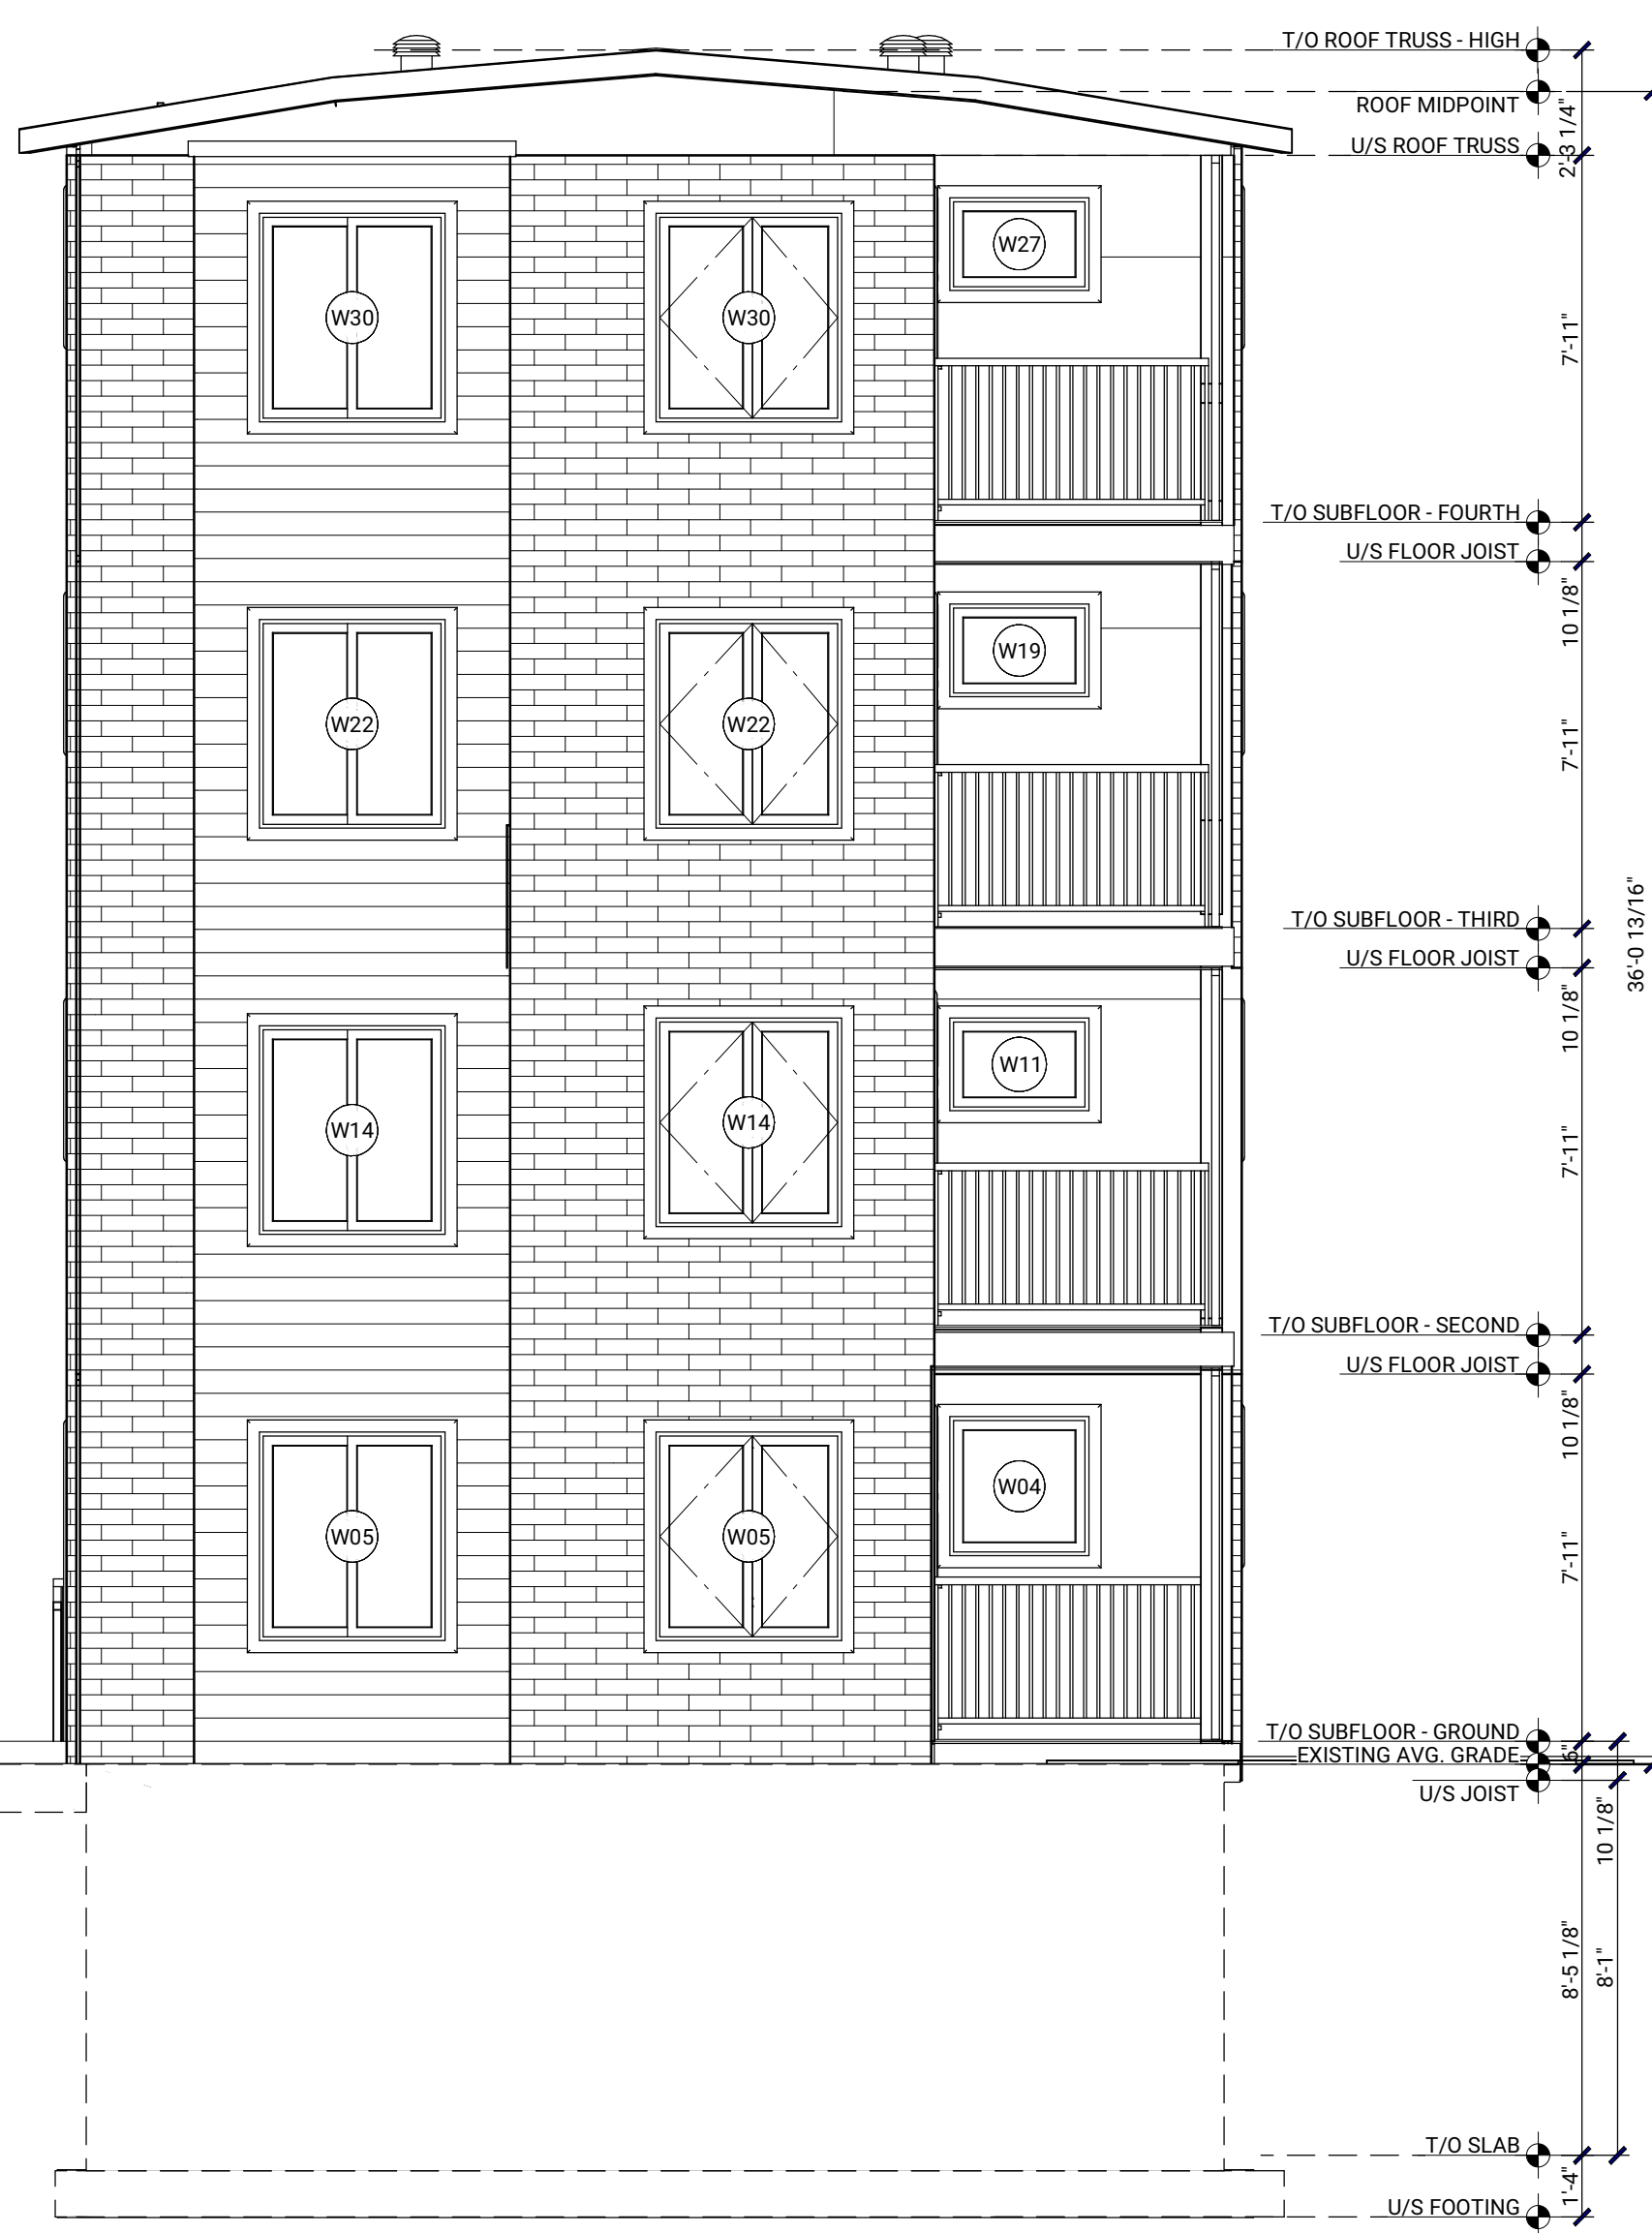

02 EXTERIOR ELEVATION (NORTH)
 SCALE: 1/4"=1' 0"

The undersigned has reviewed and takes responsibility for this design and has the qualifications and meets the requirements set out in the Ontario Building Code to design the work shown in the attached documents.

DESIGNER: O. GAUTHIER BCIN

PRELIMINARY DESIGN

27 O'MEARA STREET

EXTERIOR ELEVATIONS

AS SHOWN

AUG 28, 2019

A4.0



DO NOT SCALE DRAWINGS.


THE CONTRACTOR SHALL VERIFY ALL DIMENSIONS AND CONDITIONS AT THE JOB SITE AND NOTIFY THE DESIGNER OF ANY DIMENSIONAL ERRORS, OMISSIONS OR DISCREPANCIES BEFORE BEGINNING OR FABRICATING ANY WORK.

DESIGN IS IN ACCORDANCE WITH LOCAL BYLAWS AND THE 2012 ONTARIO BUILDING CODE. ALL WORK SHALL BE IN ACCORDANCE WITH LOCAL BYLAWS, BUILDING CODE & REQUIREMENTS OF ALL AUTHORITIES HAVING JURISDICTION.

THIS DRAWING SET IS THE EXCLUSIVE PROPERTY OF 23 DEVELOPMENTS.

ANY CHANGES MADE ON THE PLANS AFTER PRINTS ARE MADE ARE AT THE OWNER'S AND/OR CONTRACTOR'S EXPENSE AND RESPONSIBILITY.

#	REVISION	DATE
01	ISSUED FOR CLIENT REVIEW	09/20/19
02	ISSUED FOR PLANNING REVIEW	09/25/19

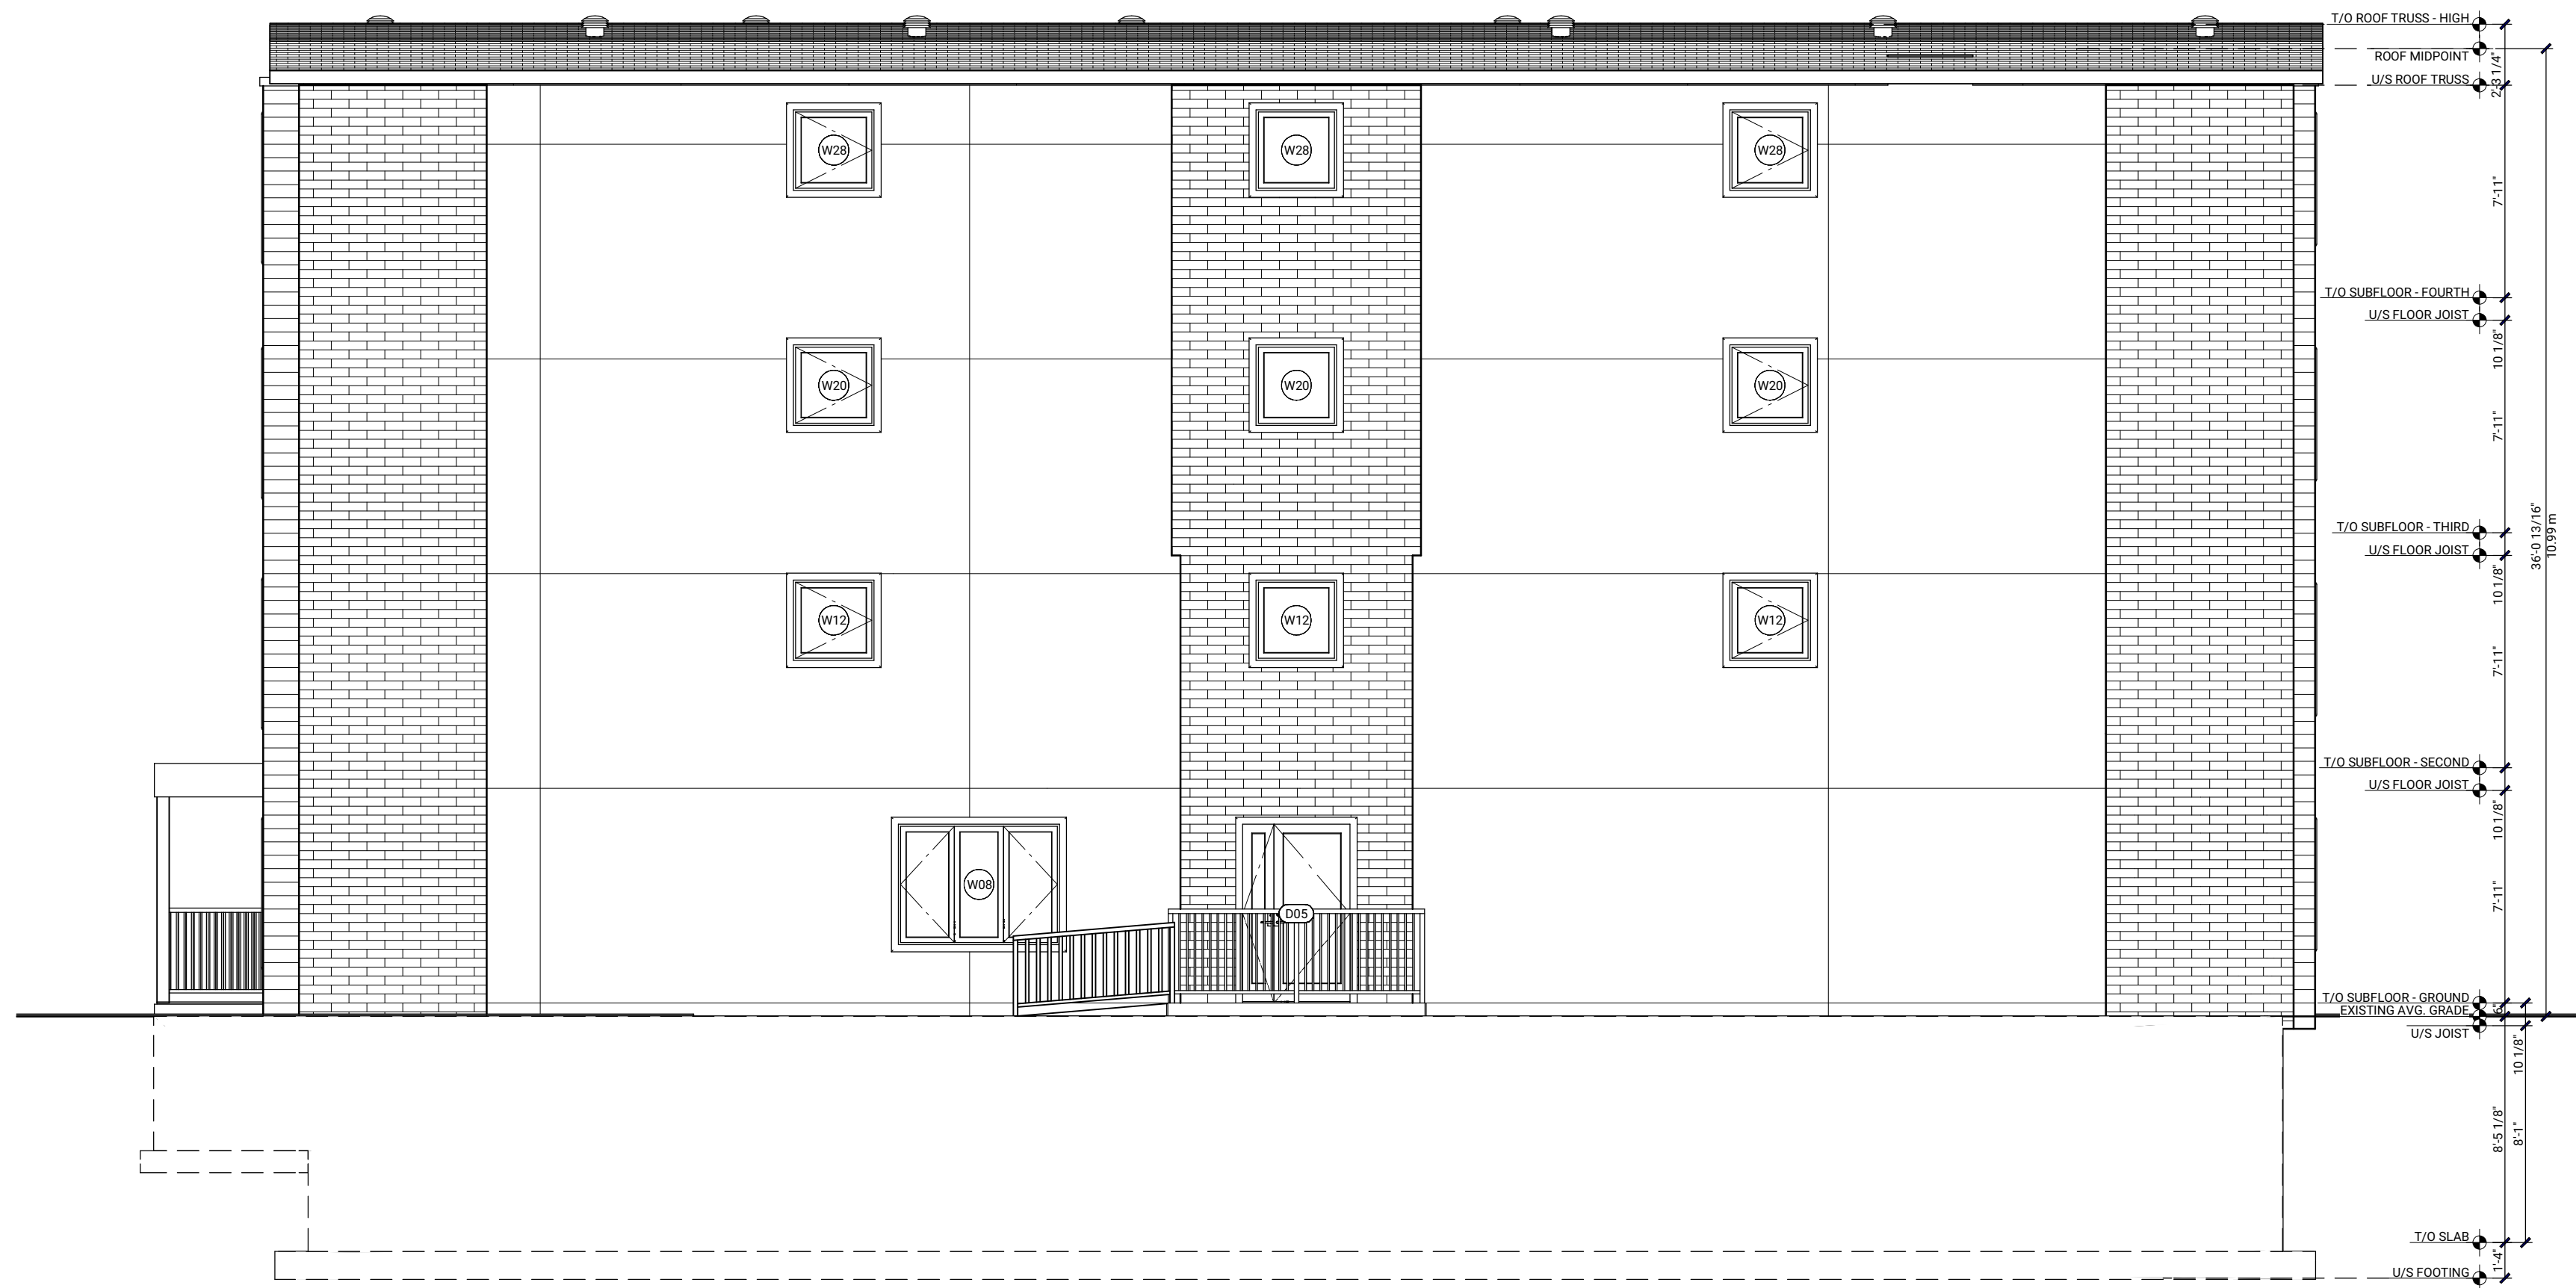

The undersigned has reviewed and takes responsibility for this design and has the qualifications and meets the requirements set out in the Ontario Building Code to design the work shown in the attached documents.

DESIGNER: O. GAUTHIER BCIN

PRELIMINARY DESIGN

27 O'MEARA STREET

EXTERIOR ELEVATIONS


AS SHOWN
AUG 28, 2019
A4.1



DEVELOPMENTS

- DO NOT SCALE DRAWINGS.
- THE CONTRACTOR SHALL VERIFY ALL DIMENSIONS AND CONDITIONS AT THE JOB SITE AND NOTIFY THE DESIGNER OF ANY DIMENSIONAL ERRORS, OMISSIONS OR DISCREPANCIES BEFORE BEGINNING OR FABRICATING ANY WORK.
- DESIGN IS IN ACCORDANCE WITH LOCAL BYLAWS AND THE 2012 ONTARIO BUILDING CODE. ALL WORK SHALL BE IN ACCORDANCE WITH LOCAL BYLAWS, BUILDING CODE & REQUIREMENTS OF ALL AUTHORITIES HAVING JURISDICTION.
- THIS DRAWING SET IS THE EXCLUSIVE PROPERTY OF 23 DEVELOPMENTS.
- ANY CHANGES MADE ON THE PLANS AFTER PRINTS ARE MADE ARE AT THE OWNER'S AND/OR CONTRACTOR'S EXPENSE AND RESPONSIBILITY.

#	REVISION	DATE
01	ISSUED FOR CLIENT REVIEW	09/20/19
02	ISSUED FOR PLANNING REVIEW	09/25/19

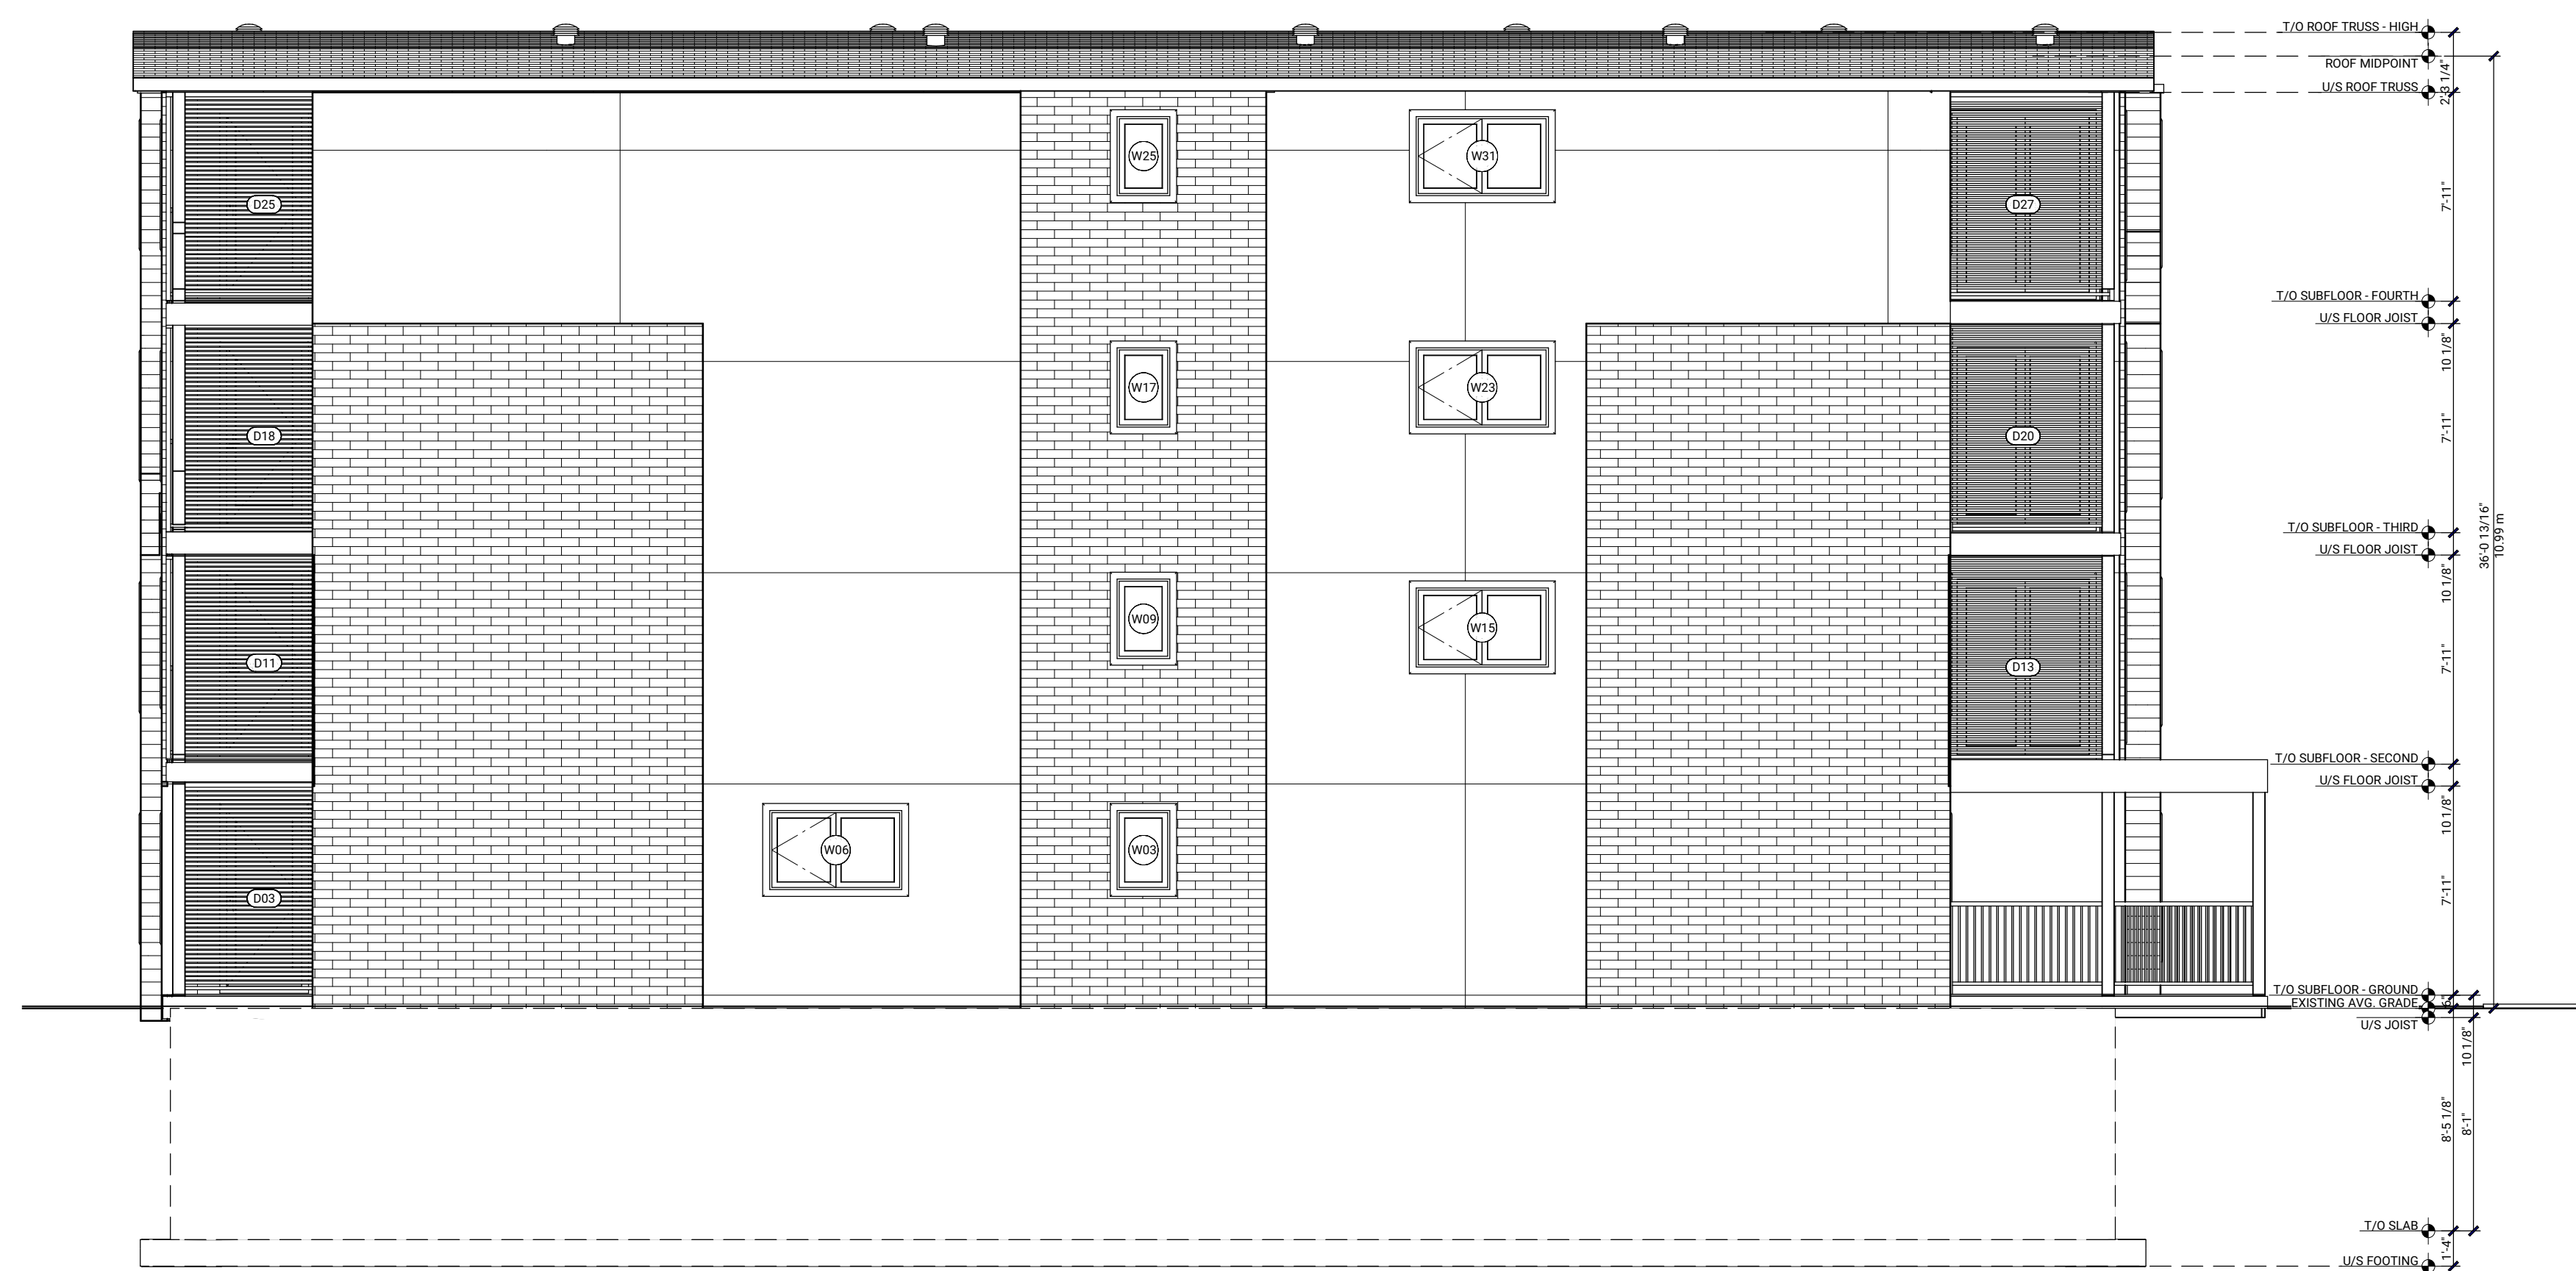

01 EXTERIOR ELEVATION (WEST)
 A4.2 SCALE: 3/16"=1' 0"

The undersigned has reviewed and takes responsibility for this design and has the qualifications and meets the requirements set out in the Ontario Building Code to design the work shown in the attached documents.

DESIGNER O. GAUTHIER BCIN

PRELIMINARY DESIGN

27 O'MEARA STREET

EXTERIOR ELEVATIONS

AS SHOWN

AUG 28, 2019

A4.2