


ISSUED FOR REVIEW ONLY
 NOT FOR CONSTRUCTION

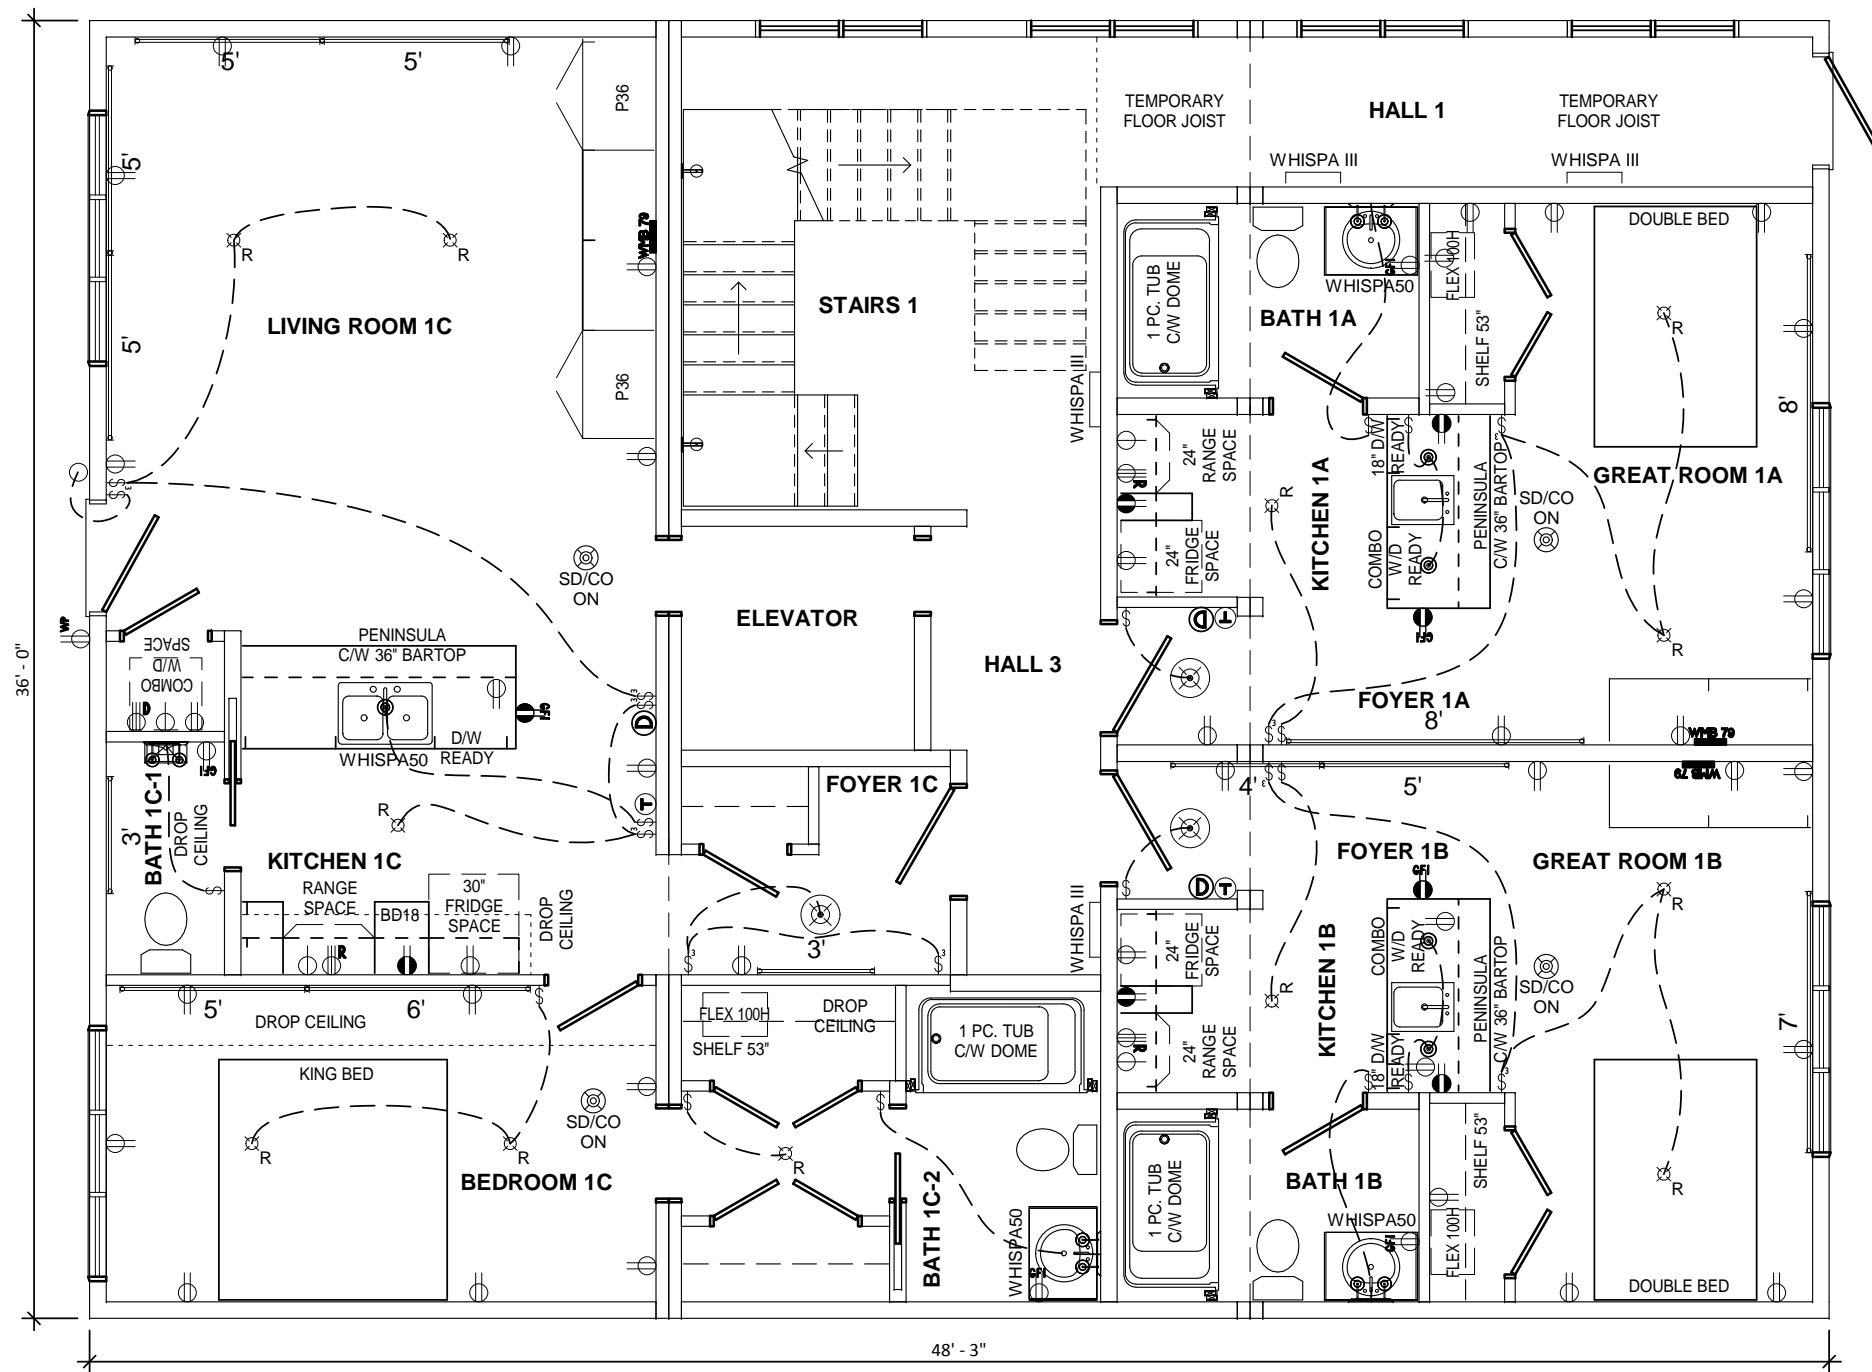

28 CHEMIN DU COUVENT TEL.: (506) 743-2481
 BOUCTOUCHE, NB FAX.: (506) 743-5111
 E4S 3B9 WWW.KENTHOMES.COM

PROPRIETARY COPYRIGHT 2017 KENT HOMES
 THIS DRAWING WILL REMAIN THE PROPERTY OF KENT HOMES
 WHETHER THE PROJECT FOR WHICH IT WAS MADE IS EXECUTED OR
 NOT. THEY ARE NOT TO BE USED BY THE CLIENT ON ANY OTHER
 PROJECTS OR EXTENSIONS TO THIS PROJECT, EXCEPT BY AGREEMENT
 AND APPROPRIATE COMPENSATION TO KENT HOMES.

DISCLAIMER
 THIS DESIGN DOCUMENT IS PREPARED SOLELY FOR THE USE BY THE
 PARTY WITH WHOM KENT HOMES HAS ENTERED INTO A CONTRACT
 AND THERE ARE NO REPRESENTATIONS OF ANY KIND MADE BY KENT
 HOMES HAS NOT ENTERED INTO CONTRACT.

DRAWN BY: C.A.S.

CHK BY: ENG

DATE: AUGUST 8_2019

SCALE: 3/16" = 1'-0"

PROJECT NO.: B4880-19-R6 - REVISED BLACKLINE

TYPE: 3 STORY - 9 PLEX


TITLE:

25 GRANT
 LEVEL 1 PLAN
 SMART HOMES

SHEET NO.:

2A-101

ISSUED FOR REVIEW ONLY
NOT FOR CONSTRUCTION

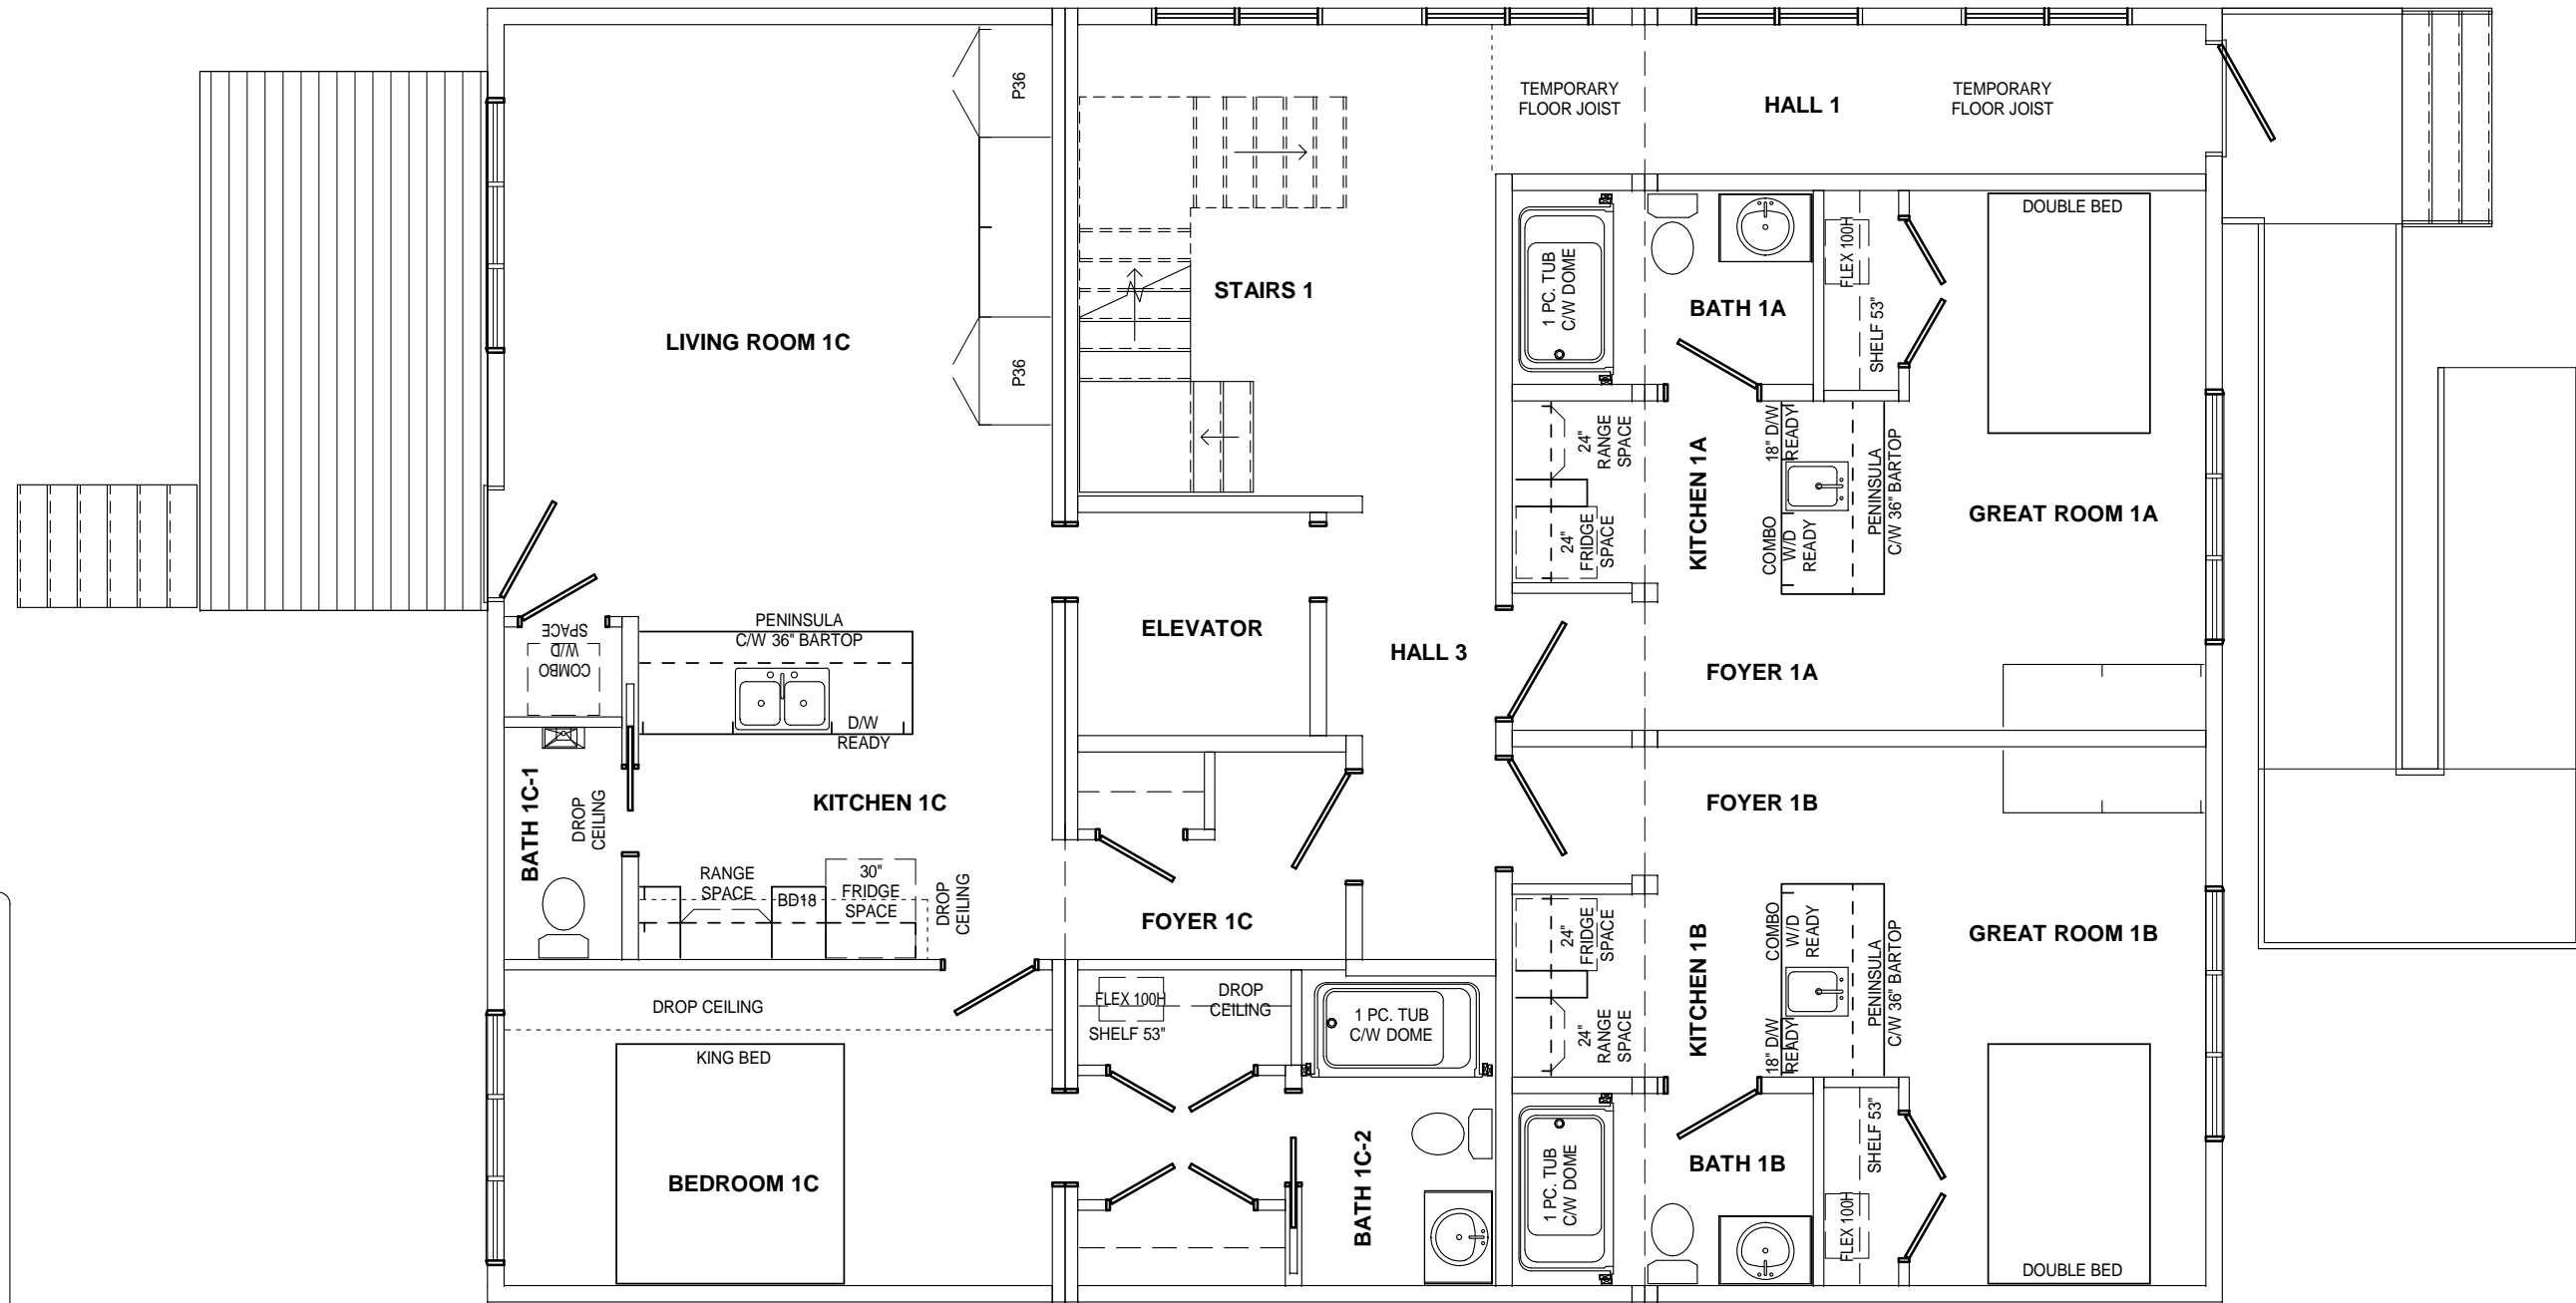

28 CHEMIN DU COUVENT TEL.: (506) 743-2481
BOUCTOUCHE, NB FAX.: (506) 743-5111
E4S 3B9 WWW.KENTHOMES.COM

PROPRIETARY COPYRIGHT 2017 KENT HOMES
THIS DRAWING WILL REMAIN THE PROPERTY OF KENT HOMES
WHETHER THE PROJECT FOR WHICH IT WAS MADE IS EXECUTED OR
NOT. THEY ARE NOT TO BE USED BY THE CLIENT ON ANY OTHER
PROJECTS OR EXTENSIONS TO THIS PROJECT, EXCEPT BY AGREEMENT
AND APPROPRIATE COMPENSATION TO KENT HOMES.

DISCLAIMER
THIS DESIGN DOCUMENT IS PREPARED SOLELY FOR THE USE BY THE
PARTY WITH WHOM KENT HOMES HAS ENTERED INTO A CONTRACT
AND THERE ARE NO REPRESENTATIONS OF ANY KIND MADE BY KENT
HOMES HAS NOT ENTERED INTO CONTRACT.

DRAWN BY: C.A.S.

CHK BY: ENG

DATE: AUGUST 8_2019

SCALE: 3/16" = 1'-0"

PROJECT NO.: B4880-19-R6 - REVISED BLACKLINE

TYPE: 3 STORY - 9 PLEX


TITLE:

25 GRANT
LEVEL 1 PLAN C/W ON SITE CONSTRUCTION BY OTHERS
SMART HOMES

SHEET NO.:

2A-101.1

ISSUED FOR REVIEW ONLY
NOT FOR CONSTRUCTION

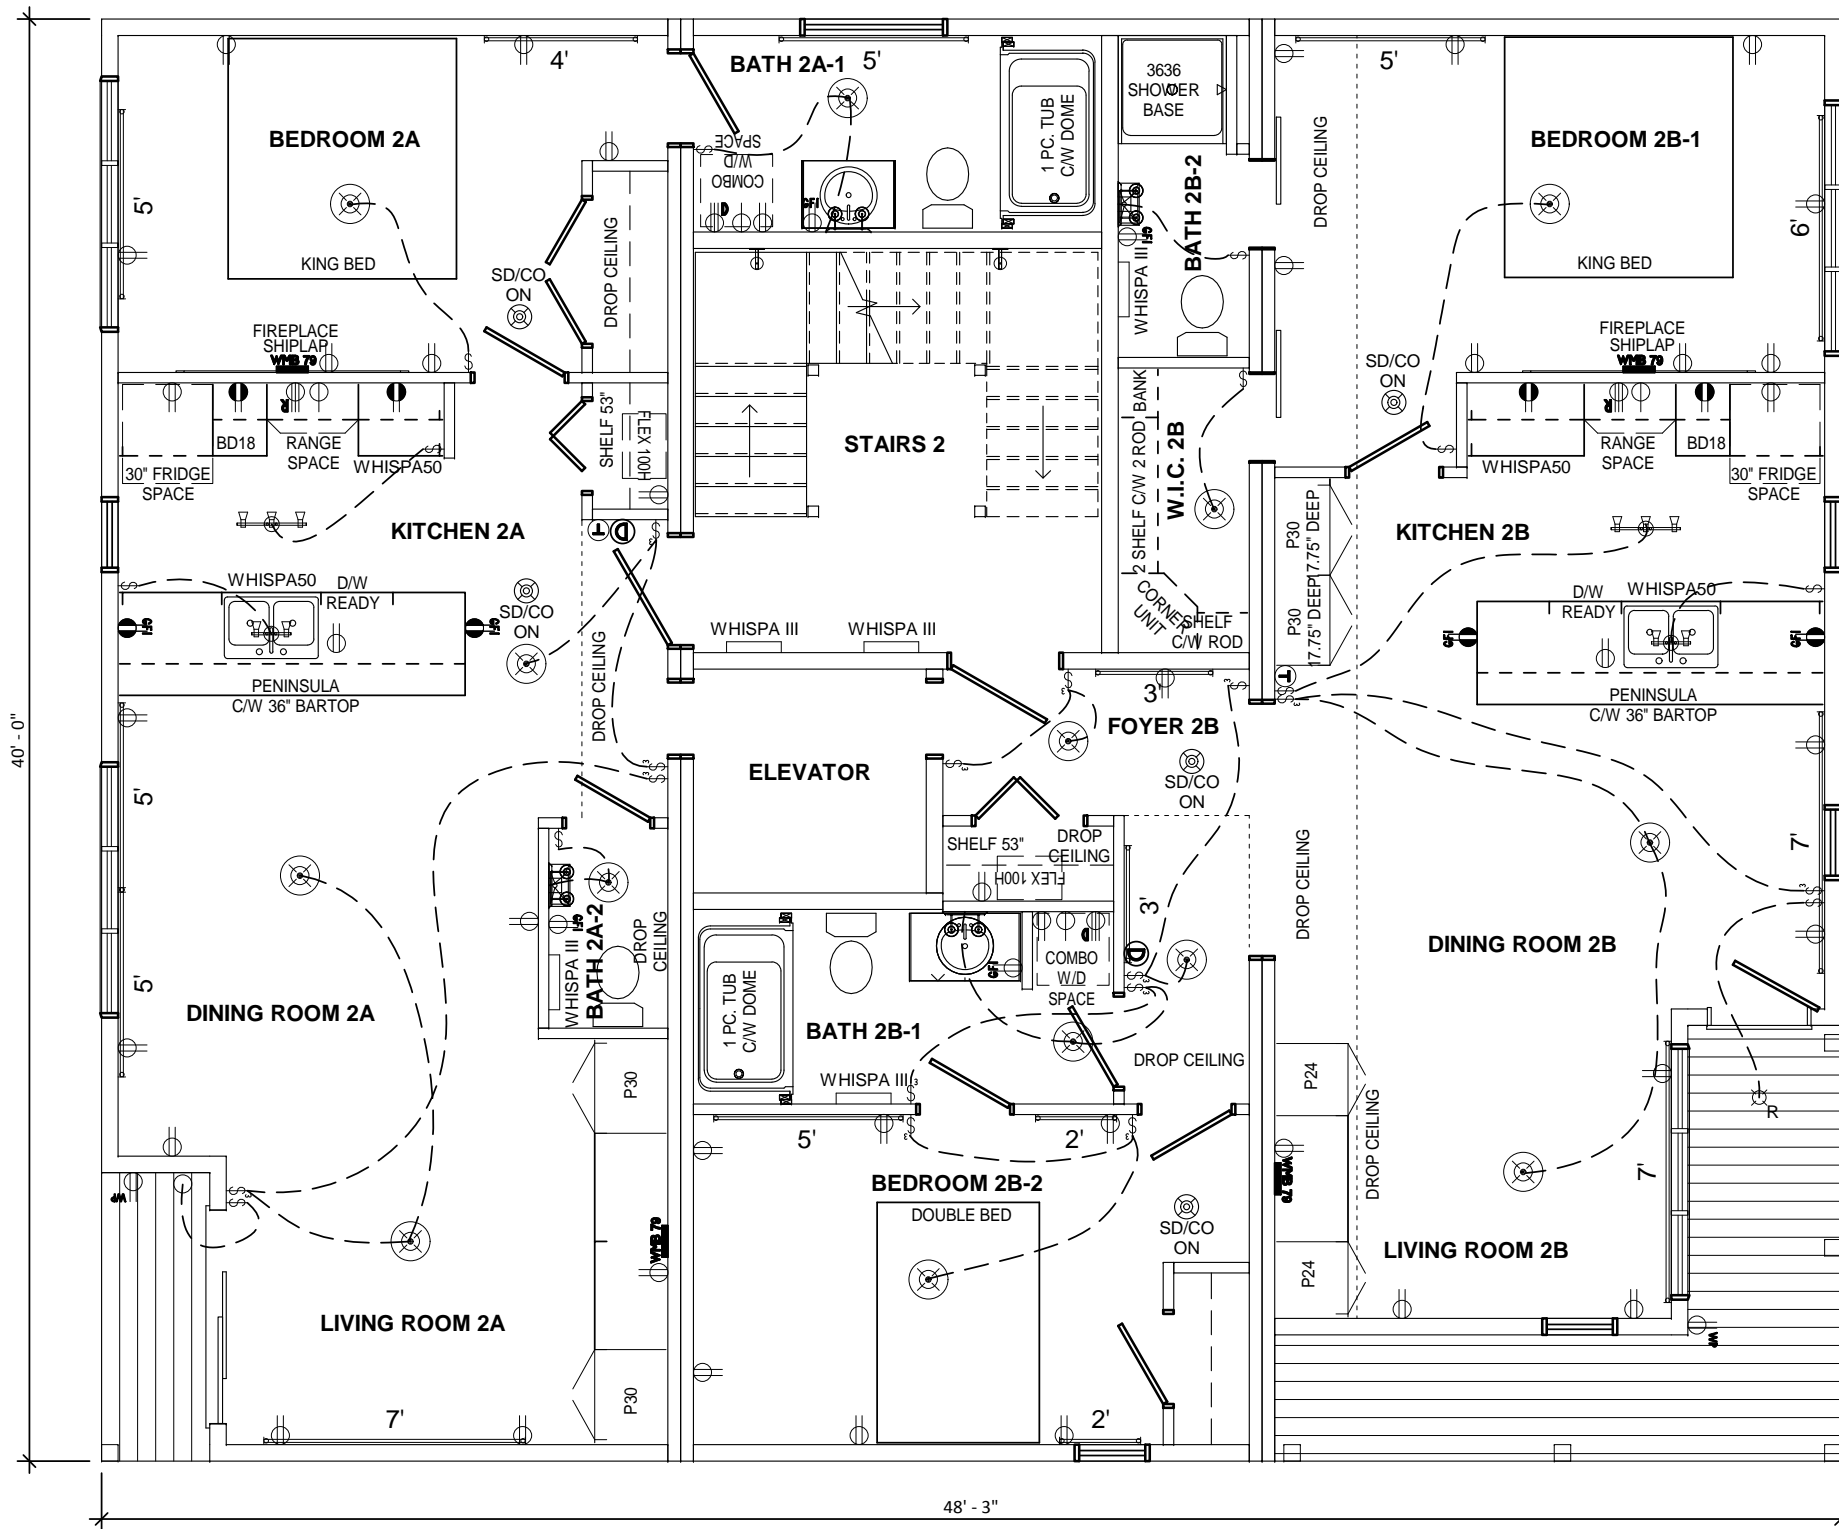


Kent Homes
 INSIDE INTELLIGENCE®
 28 CHEMIN DU COUVENT TEL.: (506) 743-2481
 BOUCTOUCHE, NB FAX.: (506) 743-5111
 E4S 3B9 WWW.KENTHOMES.COM

PROPRIETARY COPYRIGHT 2017 KENT HOMES
 THIS DRAWING WILL REMAIN THE PROPERTY OF KENT HOMES
 WHETHER THE PROJECT FOR WHICH IT WAS MADE IS EXECUTED OR
 NOT. THEY ARE NOT TO BE USED BY THE CLIENT ON ANY OTHER
 PROJECTS OR EXTENSIONS TO THIS PROJECT, EXCEPT BY AGREEMENT
 AND APPROPRIATE COMPENSATION TO KENT HOMES.
 DISCLAIMER
 THIS DESIGN DOCUMENT IS PREPARED SOLELY FOR THE USE BY THE
 PARTY WITH WHOM KENT HOMES HAS ENTERED INTO A CONTRACT
 AND THERE ARE NO REPRESENTATIONS OF ANY KIND MADE BY KENT
 HOMES HAS NOT ENTERED INTO CONTRACT.

DRAWN BY: C.A.S.
 CHK BY: ENG
 DATE: AUGUST 8, 2019
 SCALE: 3/16" = 1'-0"
 PROJECT NO.: B4880-19-R6 - REVISED BLACKLINE
 TYPE: 3 STORY - 9 PLEX

TITLE:
 SHEET NO.:
**25 GRANT
 LEVEL 2 PLAN
 SMART HOMES
 2A-201**

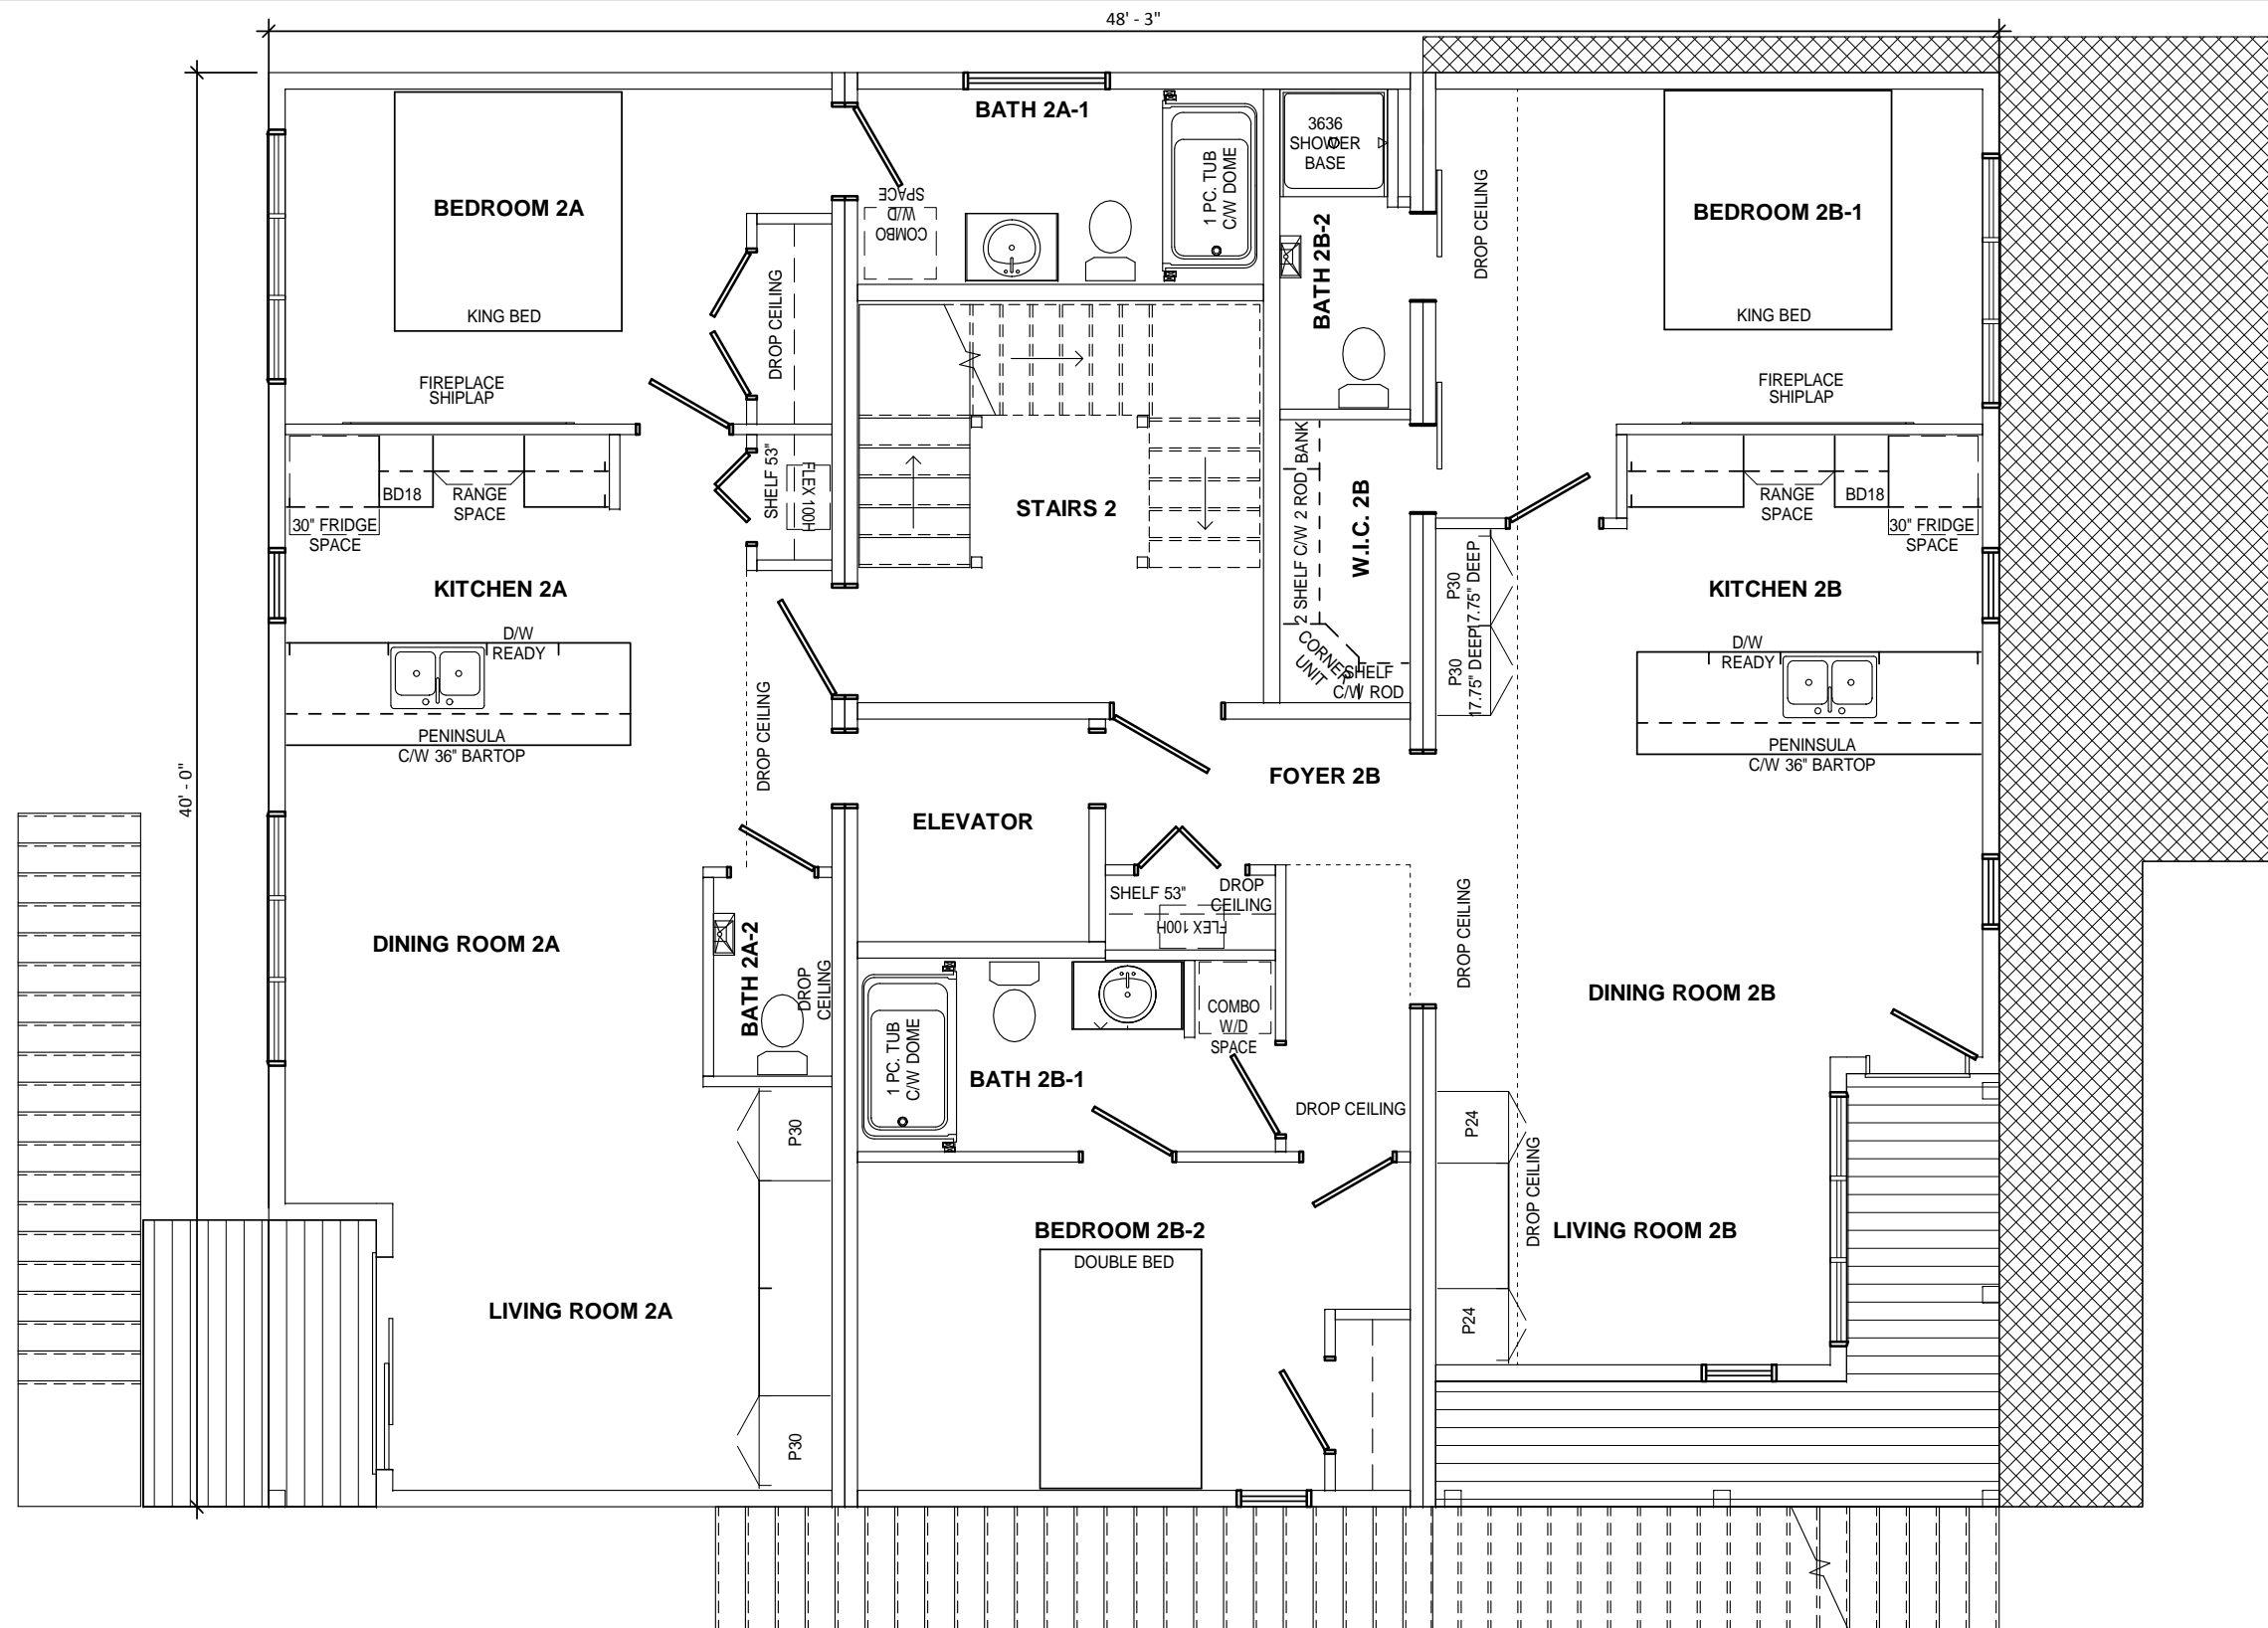

ISSUED FOR REVIEW ONLY
 NOT FOR CONSTRUCTION



28 CHEMIN DU COUVENT TEL.: (506) 743-2481
 BOUCTOUCHE, NB FAX.: (506) 743-5111
 E4S 3B9 WWW.KENTHOMES.COM

PROPRIETARY COPYRIGHT 2017 KENT HOMES
 THIS DRAWING WILL REMAIN THE PROPERTY OF KENT HOMES
 WHETHER THE PROJECT FOR WHICH IT WAS MADE IS EXECUTED OR
 NOT. THEY ARE NOT TO BE USED BY THE CLIENT ON ANY OTHER
 PROJECTS OR EXTENSIONS TO THIS PROJECT, EXCEPT BY AGREEMENT
 AND APPROPRIATE COMPENSATION TO KENT HOMES.

DISCLAIMER
 THIS DESIGN DOCUMENT IS PREPARED SOLELY FOR THE USE BY THE
 PARTY WITH WHOM KENT HOMES HAS ENTERED INTO A CONTRACT
 AND THERE ARE NO REPRESENTATIONS OF ANY KIND MADE BY KENT
 HOMES HAS NOT ENTERED INTO CONTRACT.

DRAWN BY: C.A.S.

CHK BY: ENG

DATE: AUGUST 8, 2019

SCALE: 3/16" = 1'-0"

PROJECT NO.: B4880-19-R6 - REVISED BLACKLINE


TYPE: 3 STORY - 9 PLEX

TITLE:

25 GRANT
 LEVEL 2 PLAN C/W ON SITE CONSTRUCTION BY OTHERS
 SMART HOMES

SHEET NO.:

2A-201.1

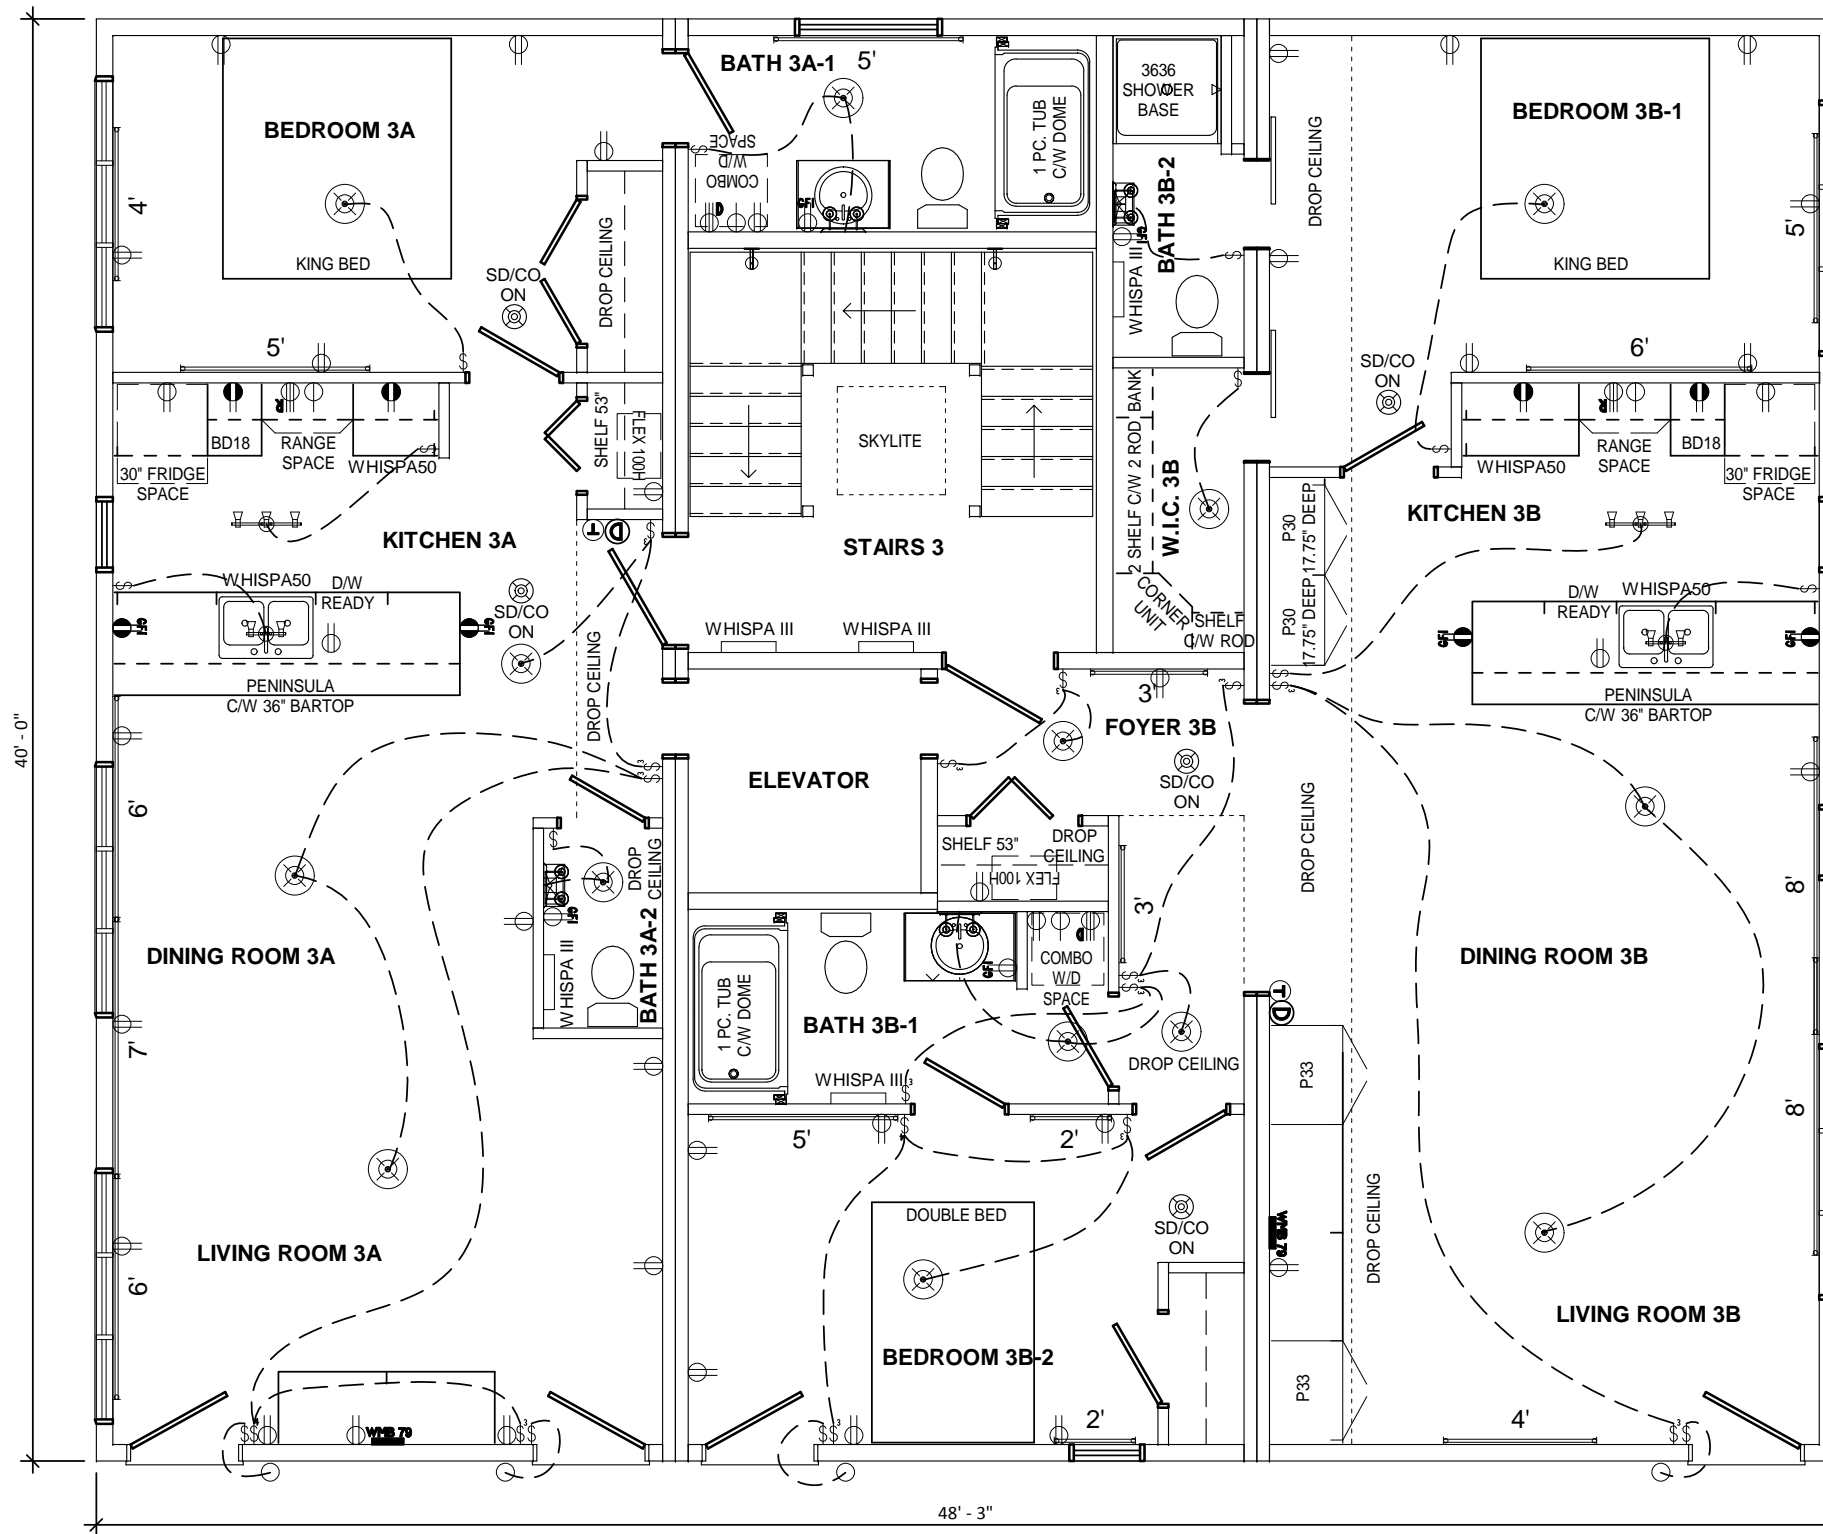

ISSUED FOR REVIEW ONLY
 NOT FOR CONSTRUCTION



INSIDE INTELLIGENCE[®]
 28 CHEMIN DU COUVENT TEL.: (506) 743-2481
 BOUCTOUCHE, NB FAX.: (506) 743-5111
 E4S 3B9 WWW.KENTHOMES.COM

PROPRIETARY COPYRIGHT 2017 KENT HOMES
 THIS DRAWING WILL REMAIN THE PROPERTY OF KENT HOMES
 WHETHER THE PROJECT FOR WHICH IT WAS MADE IS EXECUTED OR
 NOT. THEY ARE NOT TO BE USED BY THE CLIENT ON ANY OTHER
 PROJECTS OR EXTENSIONS TO THIS PROJECT, EXCEPT BY AGREEMENT
 AND APPROPRIATE COMPENSATION TO KENT HOMES.
DISCLAIMER
 THIS DESIGN DOCUMENT IS PREPARED SOLELY FOR THE USE BY THE
 PARTY WITH WHOM KENT HOMES HAS ENTERED INTO A CONTRACT
 AND THERE ARE NO REPRESENTATIONS OF ANY KIND MADE BY KENT
 HOMES HAS NOT ENTERED INTO CONTRACT.

DRAWN BY: C.A.S.
 CHK BY: ENG
 DATE: AUGUST 8, 2019
 SCALE: 3/16" = 1'-0"
 PROJECT NO.: **B4880-19-R6 - REVISED BLACKLINE**
 TYPE: 3 STORY - 9 PLEX

TITLE:
**25 GRANT
 LEVEL 3 PLAN
 SMART HOMES**
 SHEET NO.:
2A-301

ISSUED FOR REVIEW ONLY
 NOT FOR CONSTRUCTION

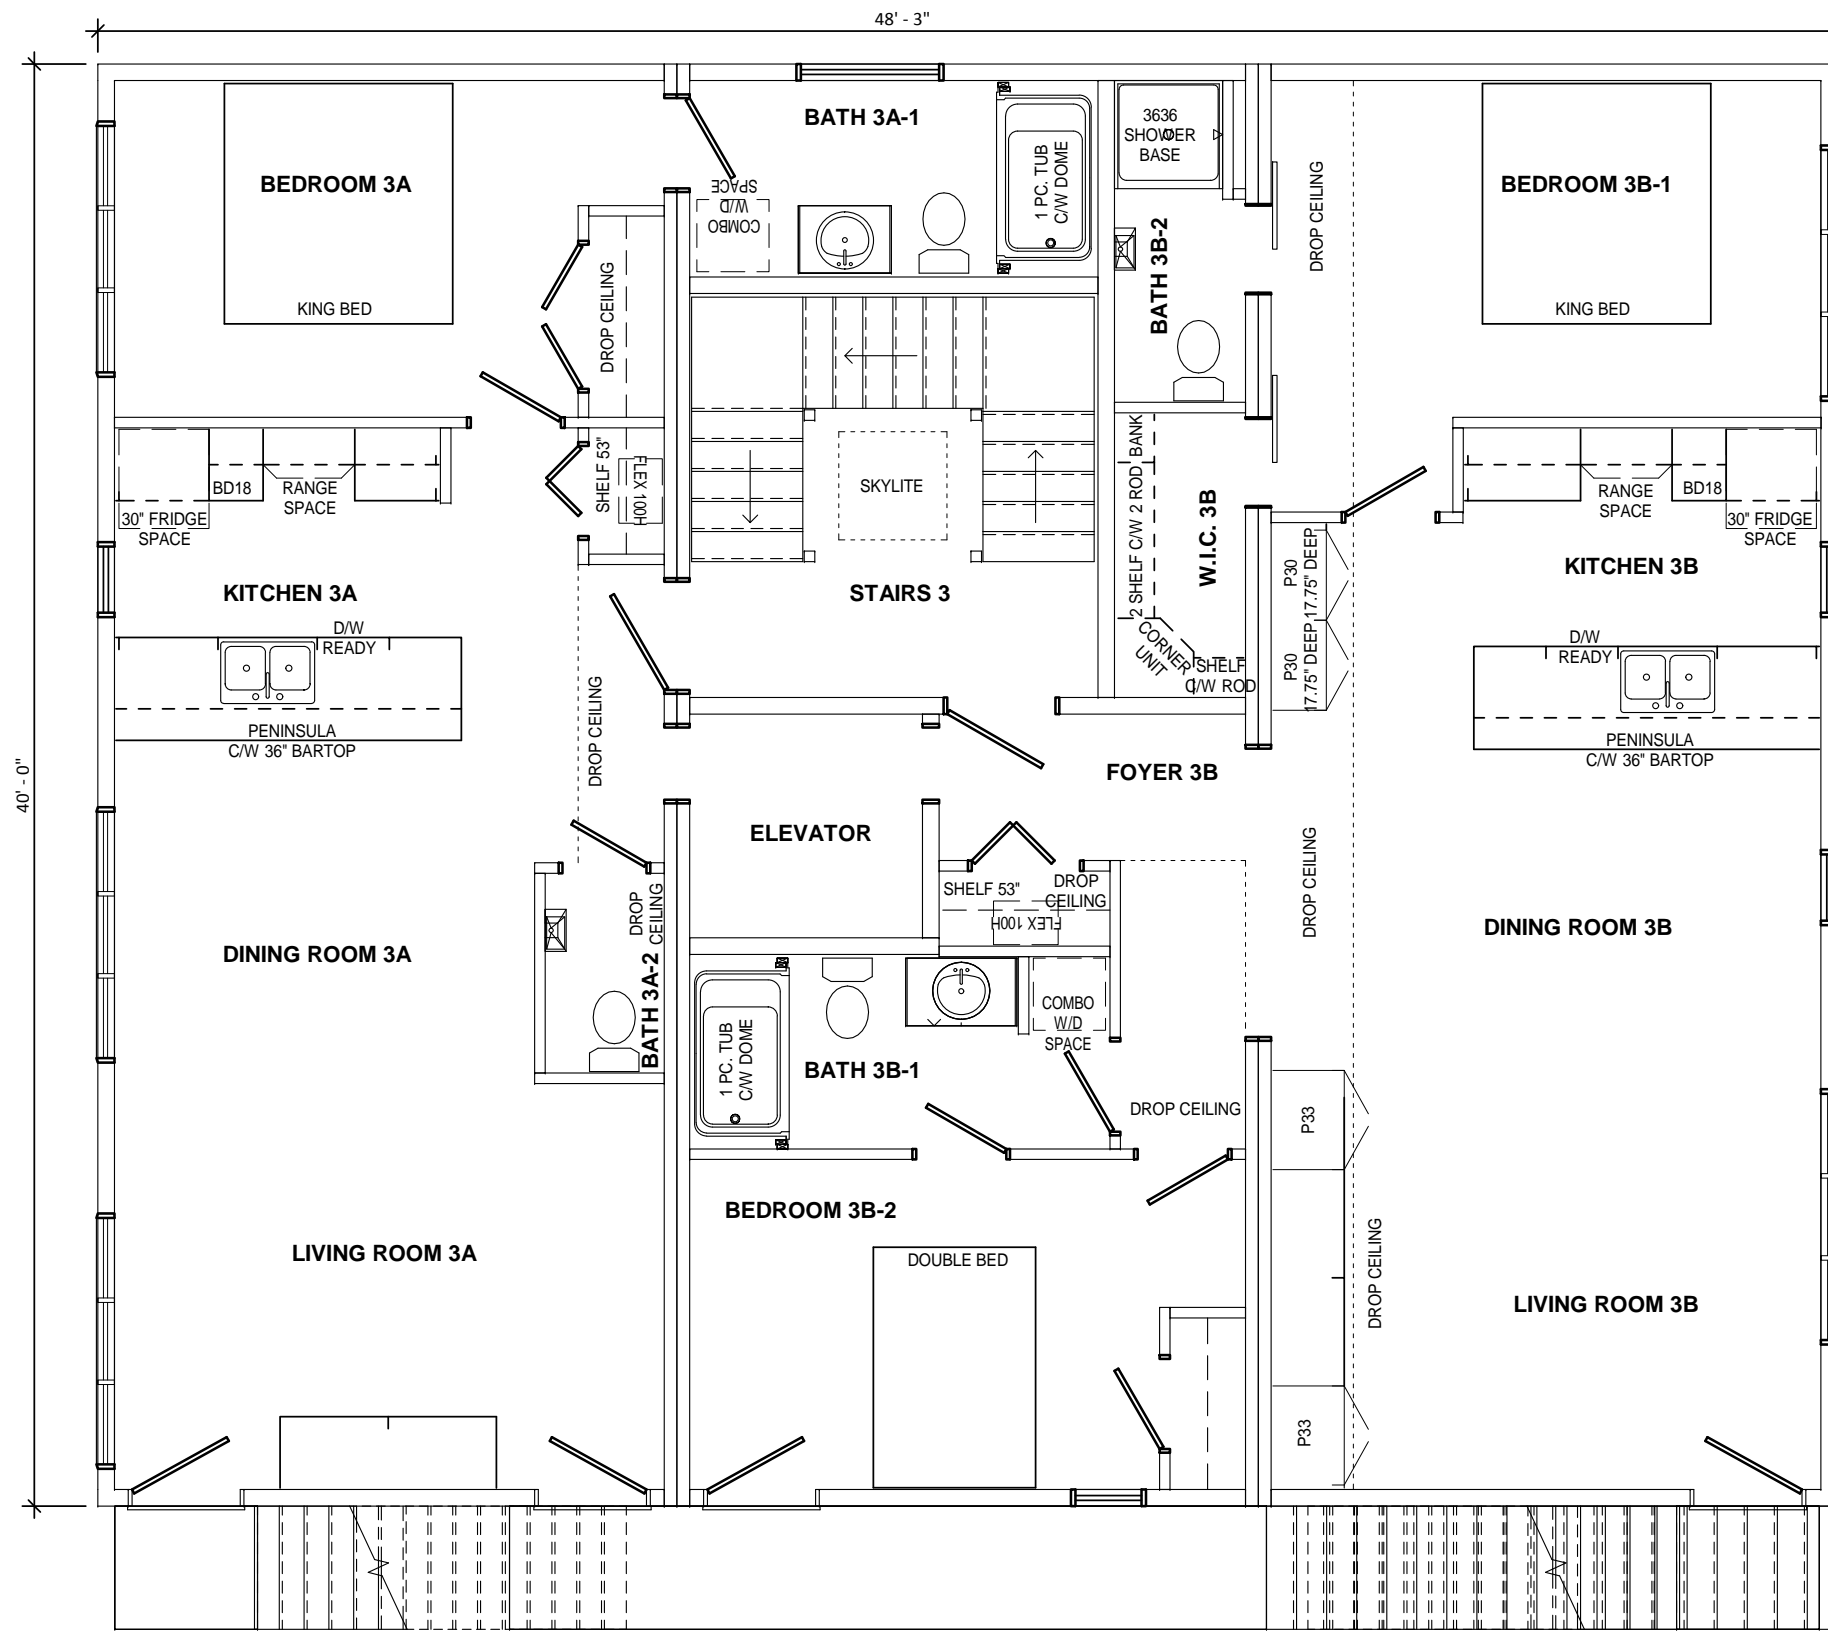


Kent Homes
 INSIDE INTELLIGENCE[®]
 28 CHEMIN DU COUVENT BOUCTOUCHE, NB E4S 3B9
 TEL.: (506) 743-2481
 FAX.: (506) 743-5111
 WWW.KENTHOMES.COM

PROPRIETARY COPYRIGHT 2017 KENT HOMES
 THIS DRAWING WILL REMAIN THE PROPERTY OF KENT HOMES WHETHER THE PROJECT FOR WHICH IT WAS MADE IS EXECUTED OR NOT. THEY ARE NOT TO BE USED BY THE CLIENT ON ANY OTHER PROJECTS OR EXTENSIONS TO THIS PROJECT, EXCEPT BY AGREEMENT AND APPROPRIATE COMPENSATION TO KENT HOMES.
 DISCLAIMER
 THIS DESIGN DOCUMENT IS PREPARED SOLELY FOR THE USE BY THE PARTY WITH WHOM KENT HOMES HAS ENTERED INTO A CONTRACT AND THERE ARE NO REPRESENTATIONS OF ANY KIND MADE BY KENT HOMES HAS NOT ENTERED INTO CONTRACT.

DRAWN BY: C.A.S.
 CHK BY: ENG
 DATE: AUGUST 8, 2019
 SCALE: 3/16" = 1'-0"
 PROJECT NO.: B4880-19-R6 - REVISED BLACKLINE
 TYPE: 3 STORY - 9 PLEX

TITLE:
25 GRANT
 LEVEL 3 PLAN C/W ON SITE CONSTRUCTION BY OTHERS
 SMART HOMES
 SHEET NO.: **2A-301.1**

ISSUED FOR REVIEW ONLY
NOT FOR CONSTRUCTION

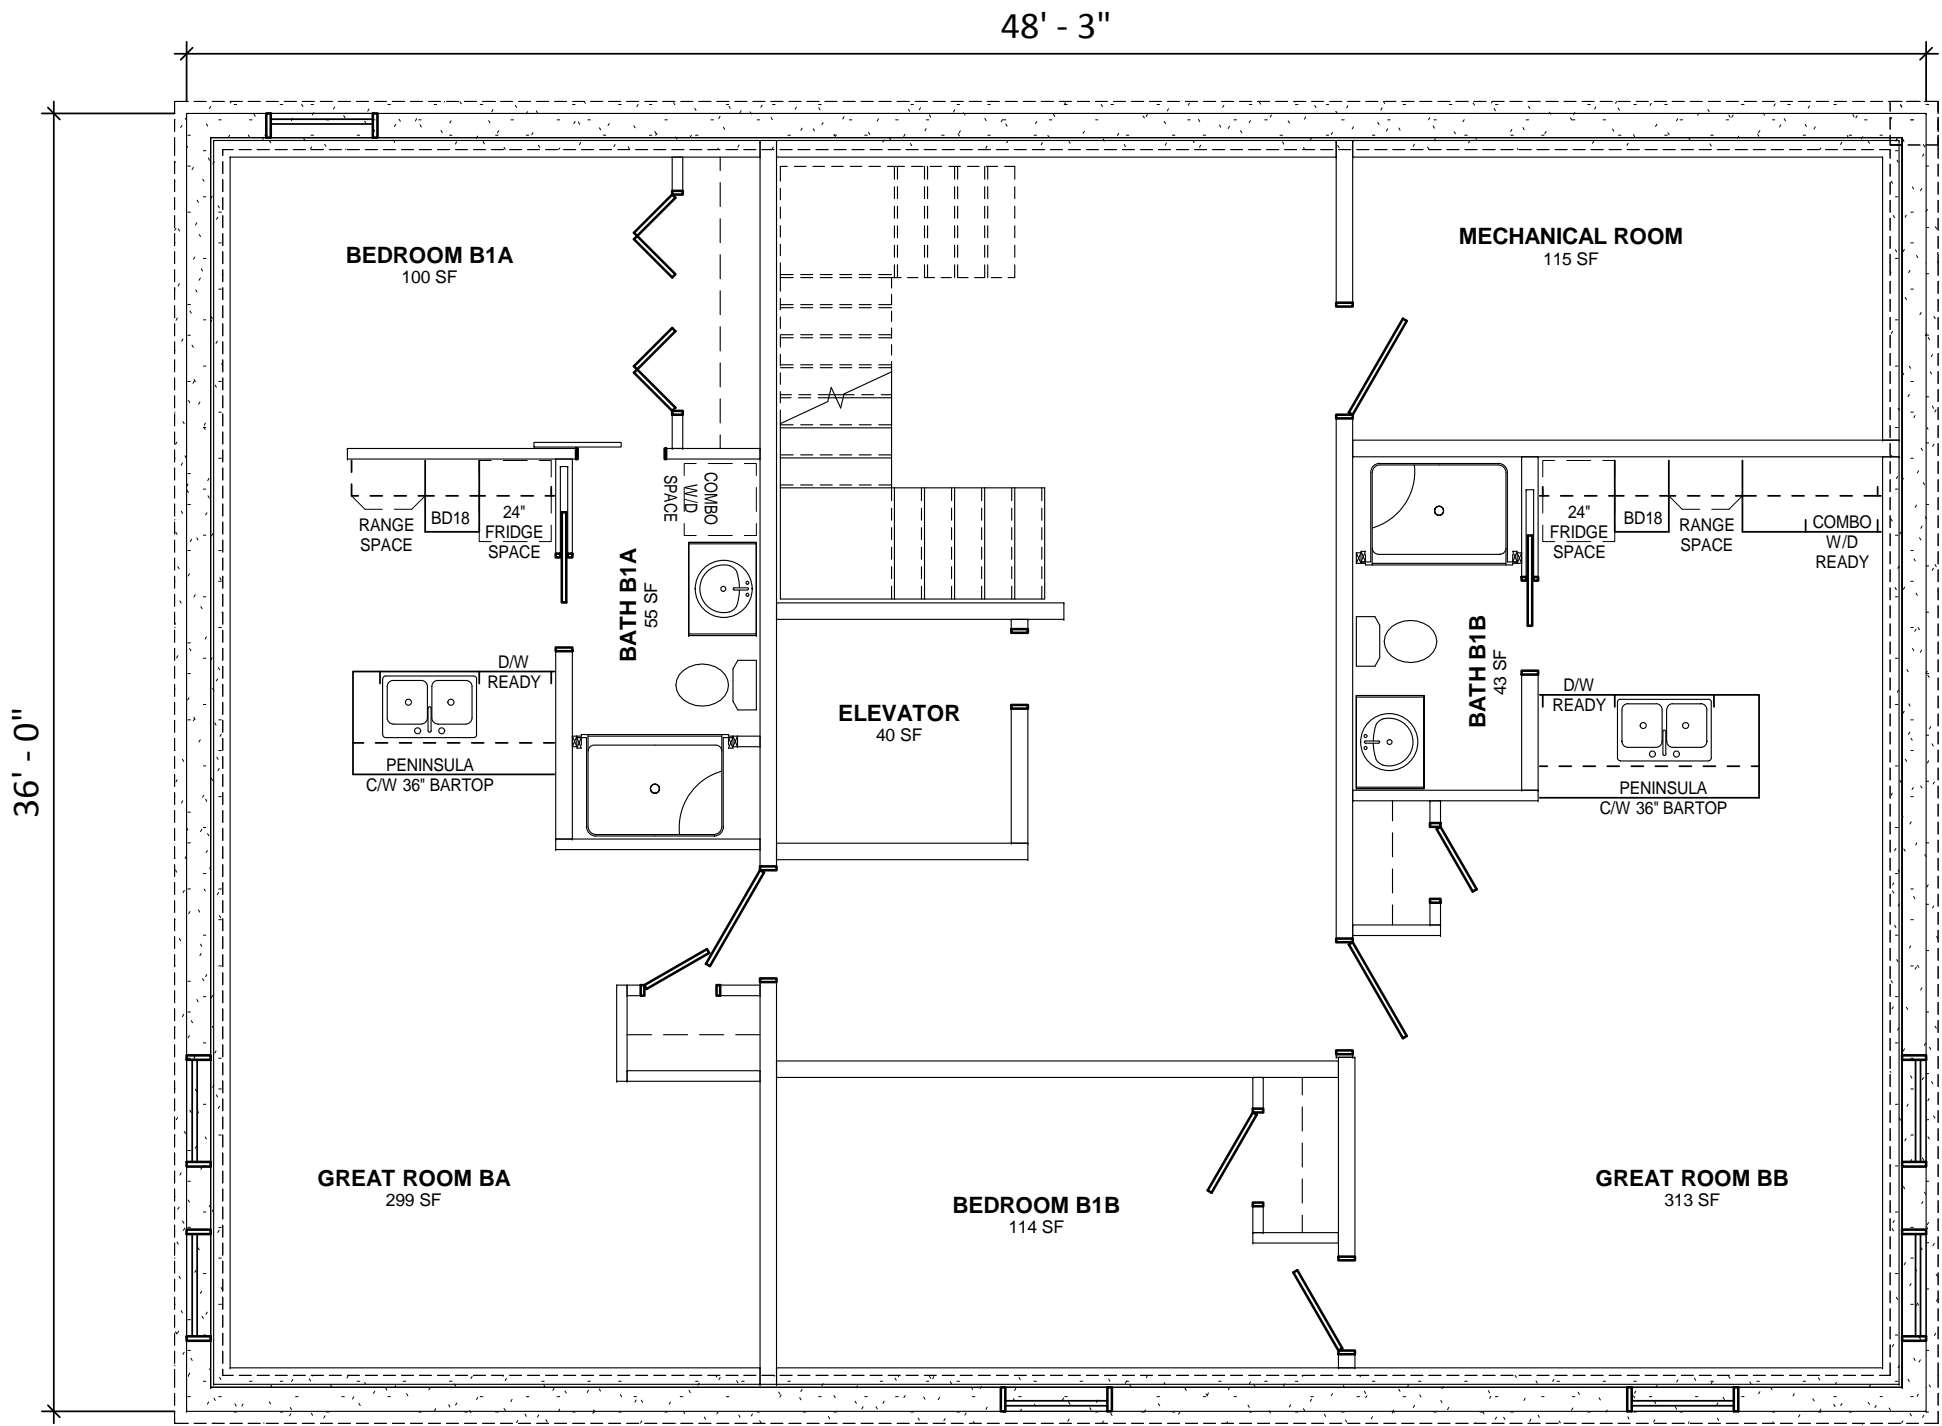

Kent Homes
INSIDE INTELLIGENCE®

28 CHEMIN DU COUVENT
BOUCTOUCHE, NB
E4S 3B9

TEL.: (506) 743-2481
FAX.: (506) 743-5111
WWW.KENTHOMES.COM


PROPRIETARY COPYRIGHT 2017 KENT HOMES
THIS DRAWING WILL REMAIN THE PROPERTY OF KENT HOMES
WHETHER THE PROJECT FOR WHICH IT WAS MADE IS EXECUTED OR
NOT. THEY ARE NOT TO BE USED BY THE CLIENT ON ANY OTHER
PROJECTS OR EXTENSIONS TO THIS PROJECT, EXCEPT BY AGREEMENT
AND APPROPRIATE COMPENSATION TO KENT HOMES.

DISCLAIMER
THIS DESIGN DOCUMENT IS PREPARED SOLELY FOR THE USE BY THE
PARTY WITH WHOM KENT HOMES HAS ENTERED INTO A CONTRACT
AND THERE ARE NO REPRESENTATIONS OF ANY KIND MADE BY KENT
HOMES HAS NOT ENTERED INTO CONTRACT.

DRAWN BY: C.A.S.
CHK BY: ENG
DATE: AUGUST 8_2019
SCALE: 3/16" = 1'-0"
PROJECT NO.: B4880-19-R6 - REVISED BLACKLINE
TYPE: 3 STORY - 9 PLEX

TITLE:
**25 GRANT
BASEMENT
SMART HOMES**

SHEET NO.:
2A-399

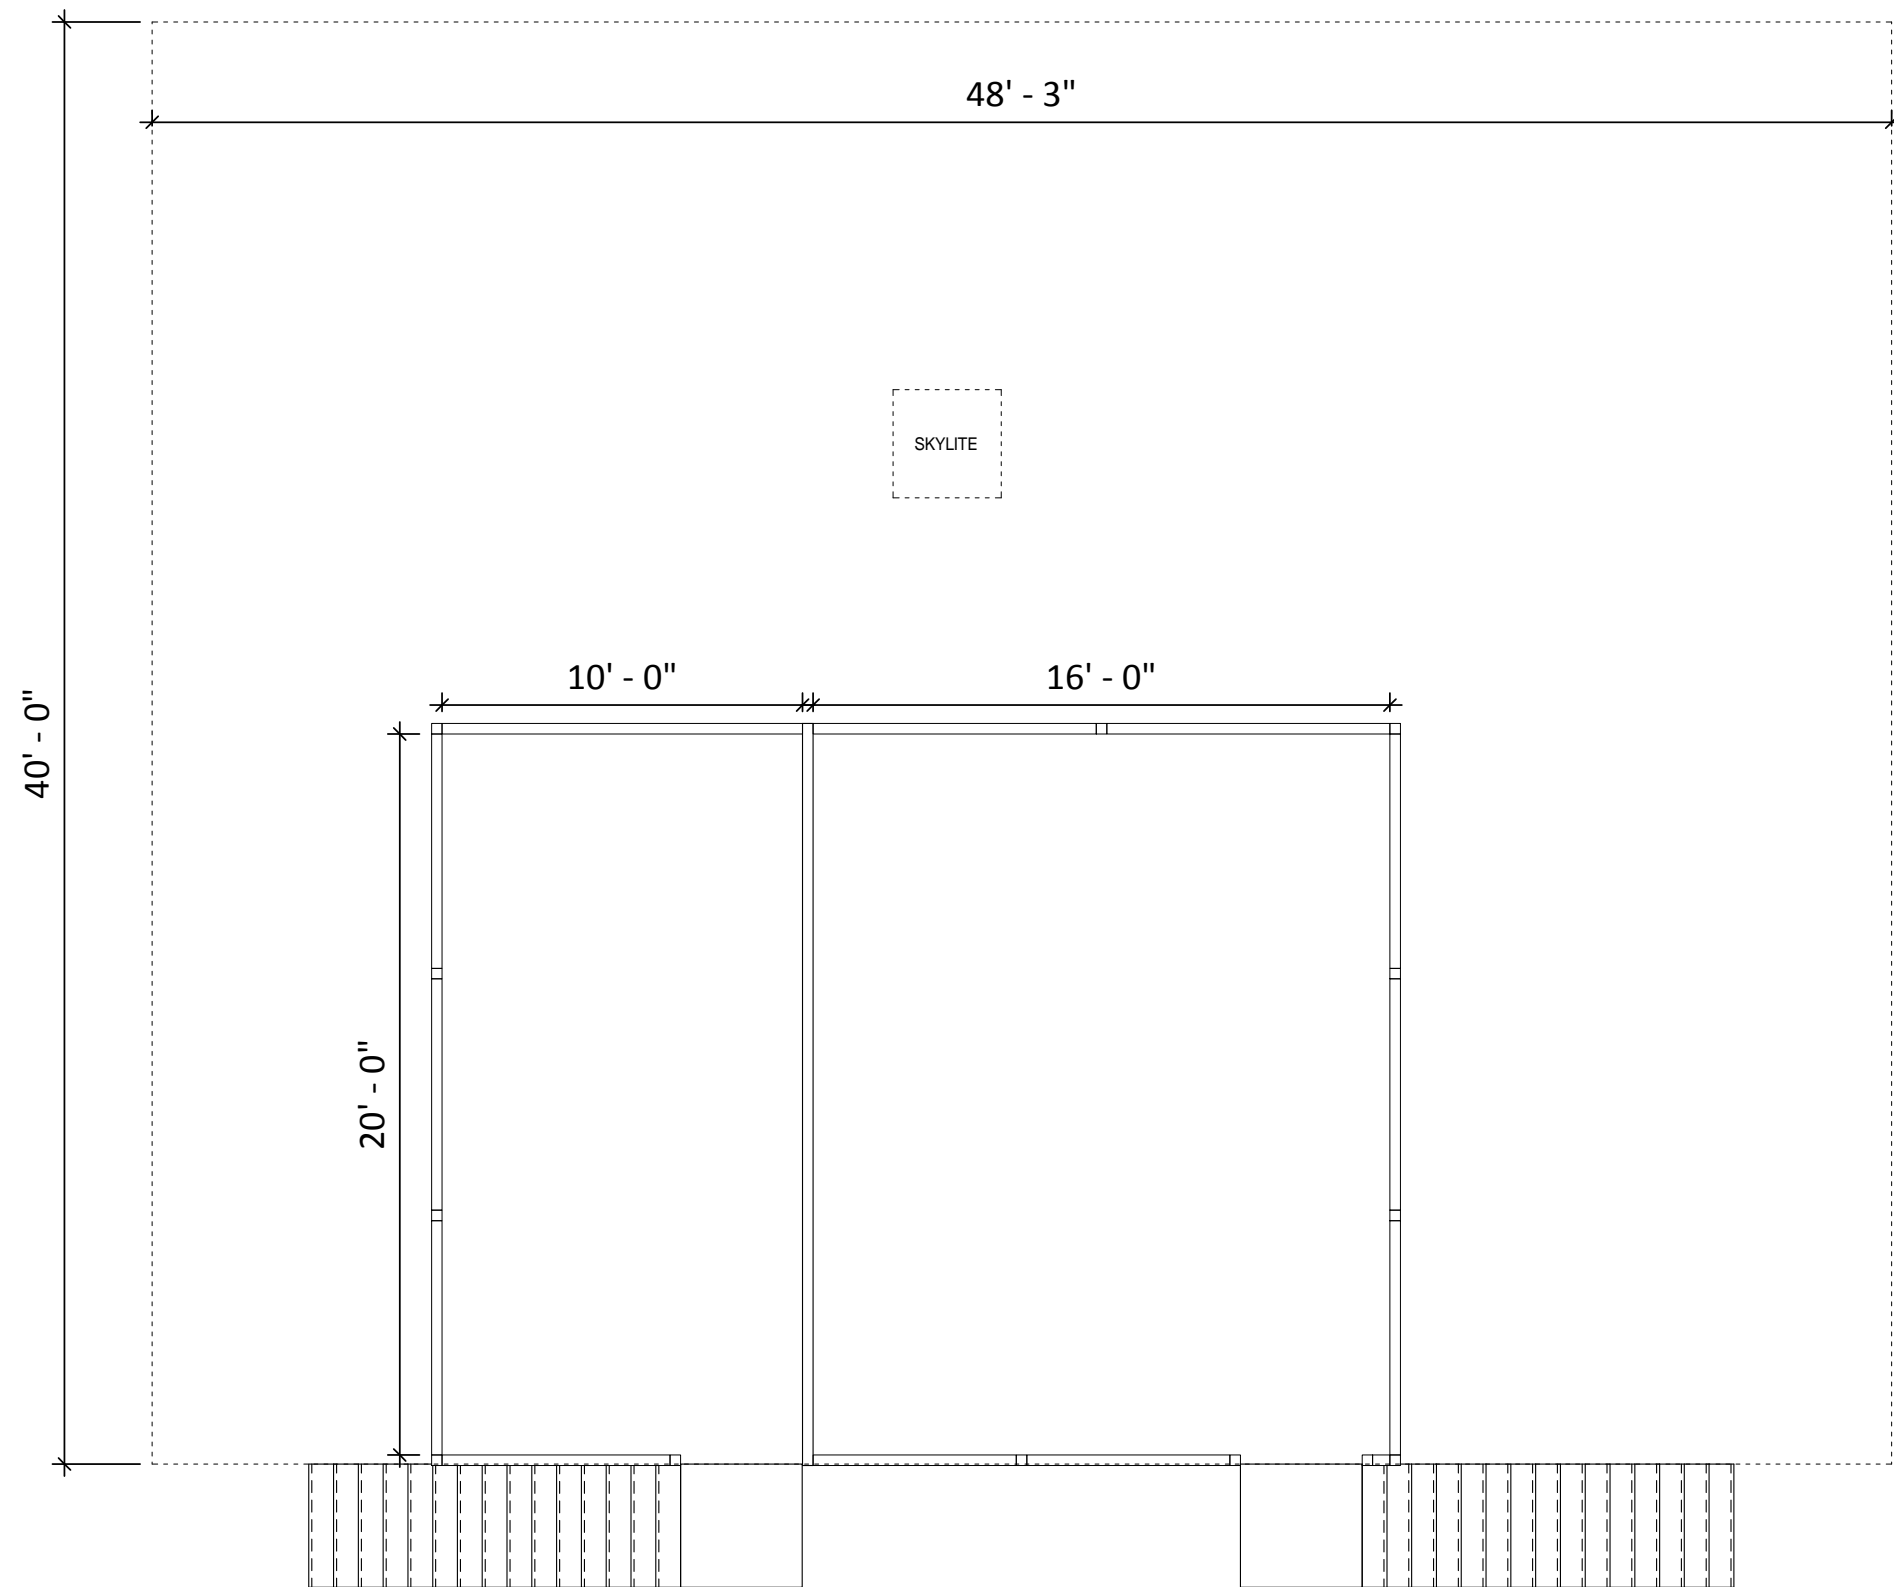

Kent Homes
 INSIDE INTELLIGENCE[®]
 28 CHEMIN DU COUVENT BOUCTOUCHE, NB E4S 3B9
 TEL.: (506) 743-2481
 FAX.: (506) 743-5111
 WWW.KENTHOMES.COM

PROPRIETARY COPYRIGHT 2017 KENT HOMES
 THIS DRAWING WILL REMAIN THE PROPERTY OF KENT HOMES
 WHETHER THE PROJECT FOR WHICH IT WAS MADE IS EXECUTED OR
 NOT. THEY ARE NOT TO BE USED BY THE CLIENT ON ANY OTHER
 PROJECTS OR EXTENSIONS TO THIS PROJECT, EXCEPT BY AGREEMENT
 AND APPROPRIATE COMPENSATION TO KENT HOMES.


DISCLAIMER
 THIS DESIGN DOCUMENT IS PREPARED SOLELY FOR THE USE BY THE
 PARTY WITH WHOM KENT HOMES HAS ENTERED INTO A CONTRACT
 AND THERE ARE NO REPRESENTATIONS OF ANY KIND MADE BY KENT
 HOMES HAS NOT ENTERED INTO CONTRACT.

DRAWN BY: C.A.S.
 CHK BY: ENG
 DATE: AUGUST 8_2019
 SCALE: 3/16" = 1'-0"
 PROJECT NO.: **B4880-19-R6 - REVISED BLACKLINE**
 TYPE: 3 STORY - 9 PLEX

TITLE:
**25 GRANT
 ROOF DECK
 SMART HOMES**

SHEET NO.:
2A-599

ISSUED FOR REVIEW ONLY
NOT FOR CONSTRUCTION

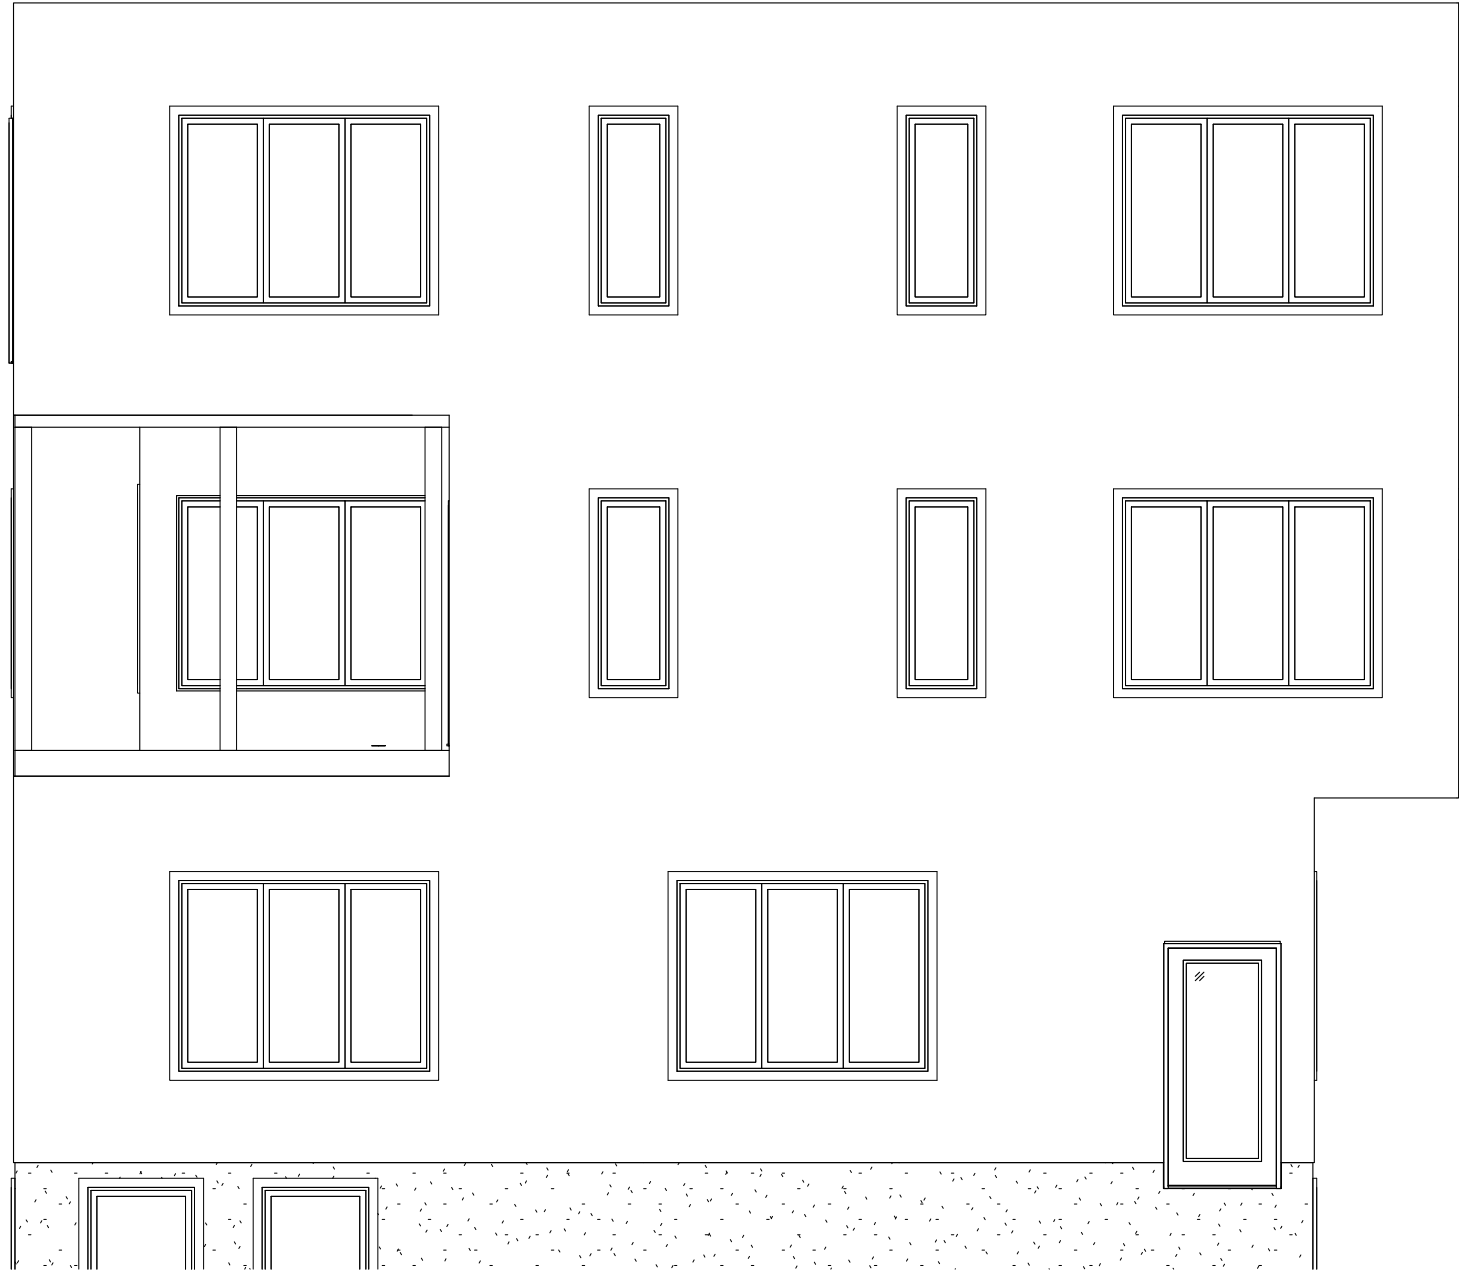

1 TWO STORY - FRONT - ELEVATION
3/16" = 1'-0"

Kent Homes
INSIDE INTELLIGENCE®
28 CHEMIN DU COUVENT BOUCTOUCHE, NB E4S 3B9
TEL.: (506) 743-2481
FAX.: (506) 743-5111
WWW.KENTHOMES.COM


PROPRIETARY COPYRIGHT 2017 KENT HOMES
THIS DRAWING WILL REMAIN THE PROPERTY OF KENT HOMES
WHETHER THE PROJECT FOR WHICH IT WAS MADE IS EXECUTED OR
NOT. THEY ARE NOT TO BE USED BY THE CLIENT ON ANY OTHER
PROJECTS OR EXTENSIONS TO THIS PROJECT, EXCEPT BY AGREEMENT
AND APPROPRIATE COMPENSATION TO KENT HOMES.
DISCLAIMER
THIS DESIGN DOCUMENT IS PREPARED SOLELY FOR THE USE BY THE
PARTY WITH WHOM KENT HOMES HAS ENTERED INTO A CONTRACT
AND THERE ARE NO REPRESENTATIONS OF ANY KIND MADE BY KENT
HOMES HAS NOT ENTERED INTO CONTRACT.

DRAWN BY: C.A.S.
CHK BY: ENG
DATE: AUGUST 8_2019
SCALE: 3/16" = 1'-0"
PROJECT NO.: B4880-19-R6 - REVISED BLACKLINE
TYPE: 3 STORY - 9 PLEX

TITLE:
**25 GRANT
FRONT ELEVATION
SMART HOMES**
SHEET NO.:
2A-601

ISSUED FOR REVIEW ONLY
NOT FOR CONSTRUCTION

1 TS - FRONT - ELEVATION - OPTION 1
3/16" = 1'-0"

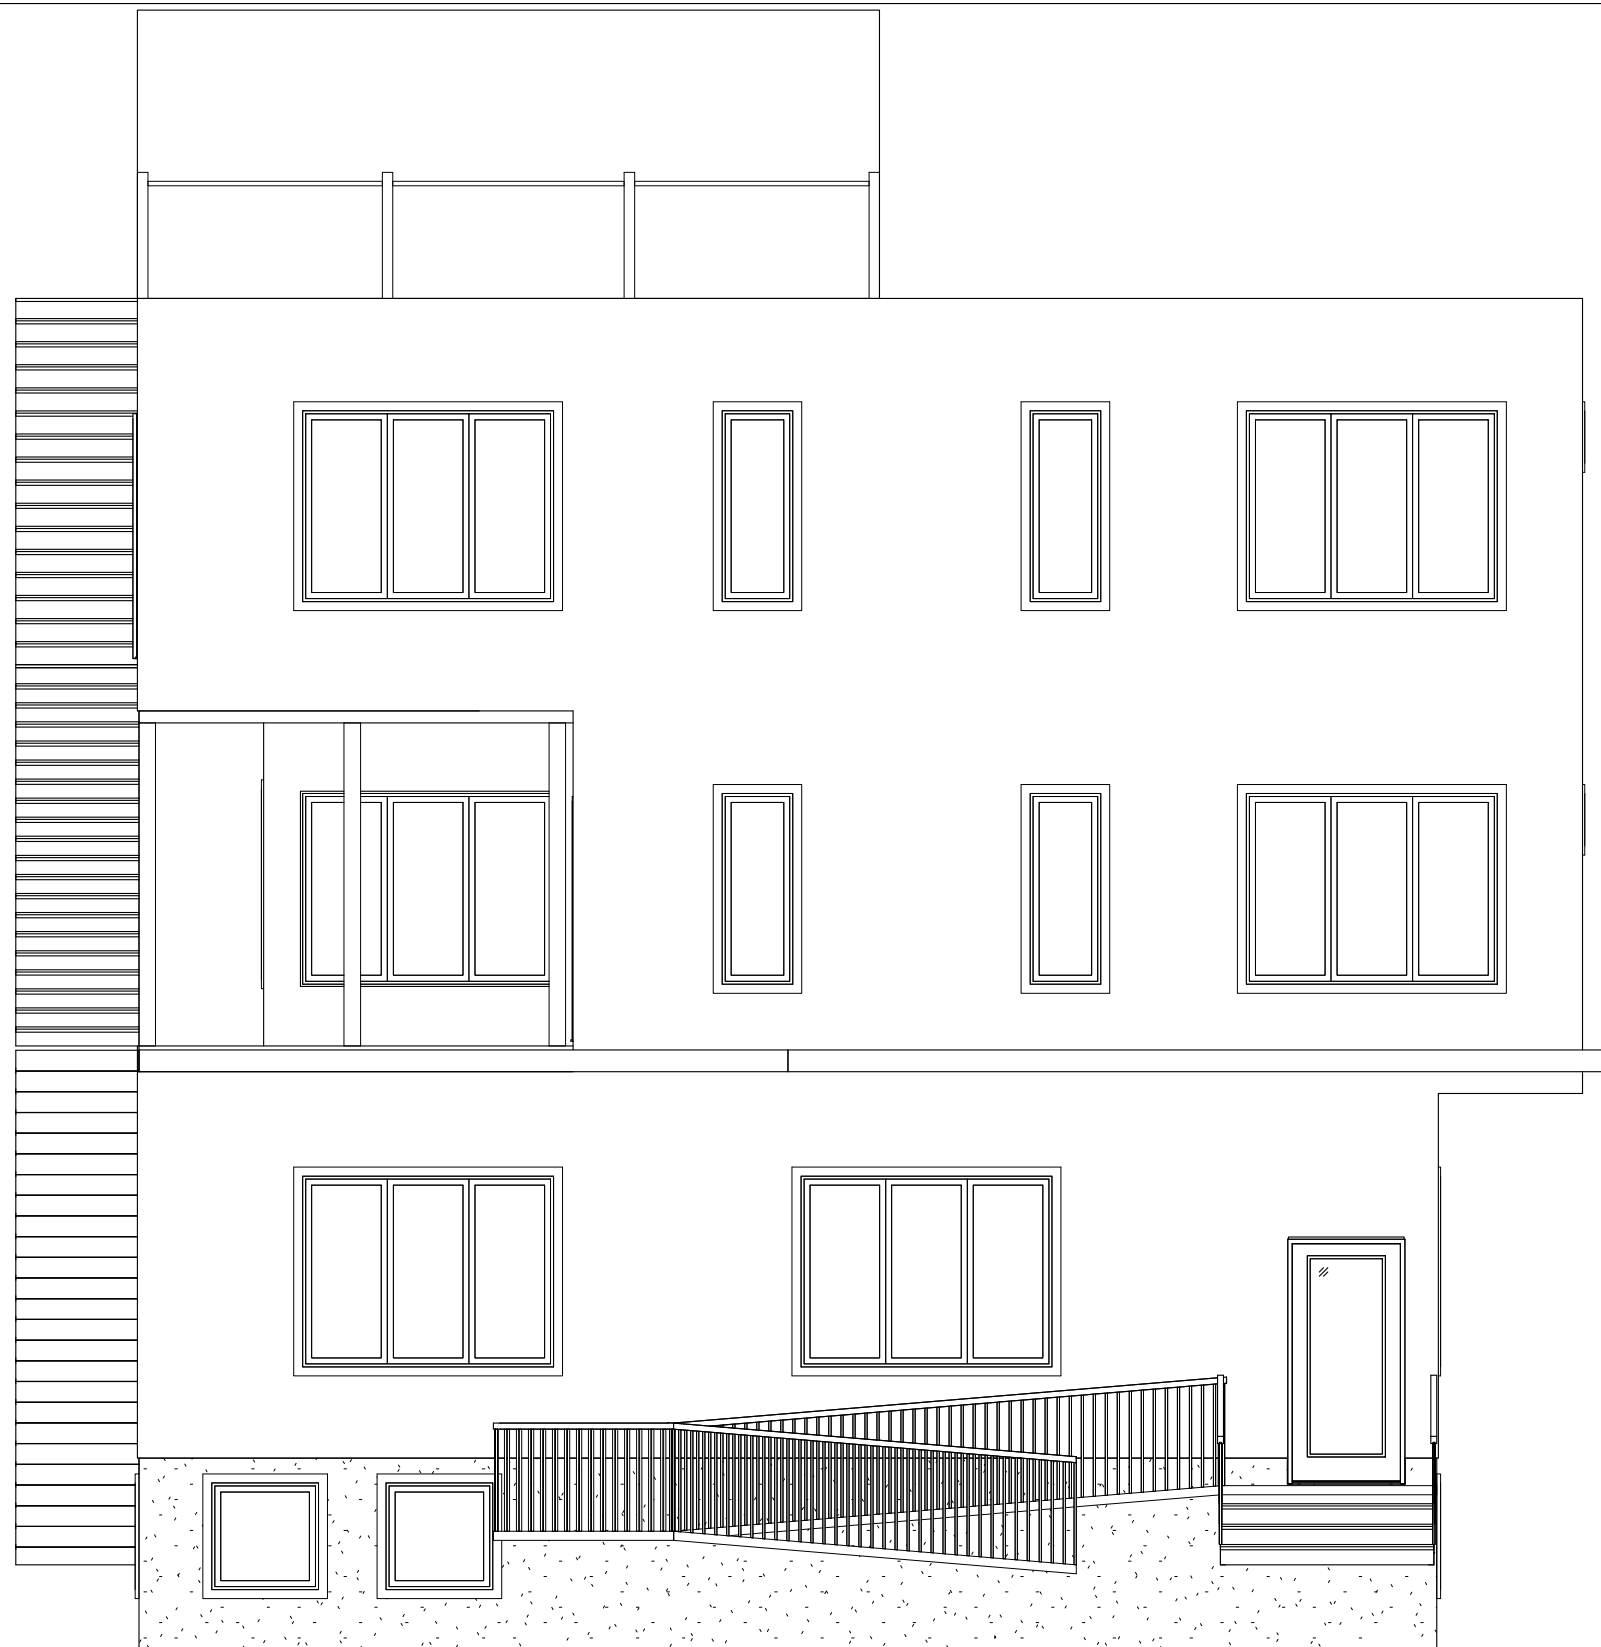

Kent Homes
INSIDE INTELLIGENCE®

28 CHEMIN DU COUVENT
BOUCTOUCHE, NB
E4S 3B9

TEL.: (506) 743-2481
FAX.: (506) 743-5111
WWW.KENTHOMES.COM

PROPRIETARY COPYRIGHT 2017 KENT HOMES
THIS DRAWING WILL REMAIN THE PROPERTY OF KENT HOMES
WHETHER THE PROJECT FOR WHICH IT WAS MADE IS EXECUTED OR
NOT. THEY ARE NOT TO BE USED BY THE CLIENT ON ANY OTHER
PROJECTS OR EXTENSIONS TO THIS PROJECT, EXCEPT BY AGREEMENT
AND APPROPRIATE COMPENSATION TO KENT HOMES.

DISCLAIMER
THIS DESIGN DOCUMENT IS PREPARED SOLELY FOR THE USE BY THE
PARTY WITH WHOM KENT HOMES HAS ENTERED INTO A CONTRACT
AND THERE ARE NO REPRESENTATIONS OF ANY KIND MADE BY KENT
HOMES HAS NOT ENTERED INTO CONTRACT.

DRAWN BY: C.A.S.

CHK BY: ENG

DATE: AUGUST 8, 2019

SCALE: 3/16" = 1'-0"

PROJECT NO.: B4880-19-R6 - REVISED BLACKLINE

TYPE: 3 STORY - 9 PLEX


TITLE:

25 GRANT
FRONT ELEVATION C/W ON SITE CONSTRUCTION BY OTHERS
SMART HOMES

SHEET NO.:

2A-601.1

ISSUED FOR REVIEW ONLY
NOT FOR CONSTRUCTION

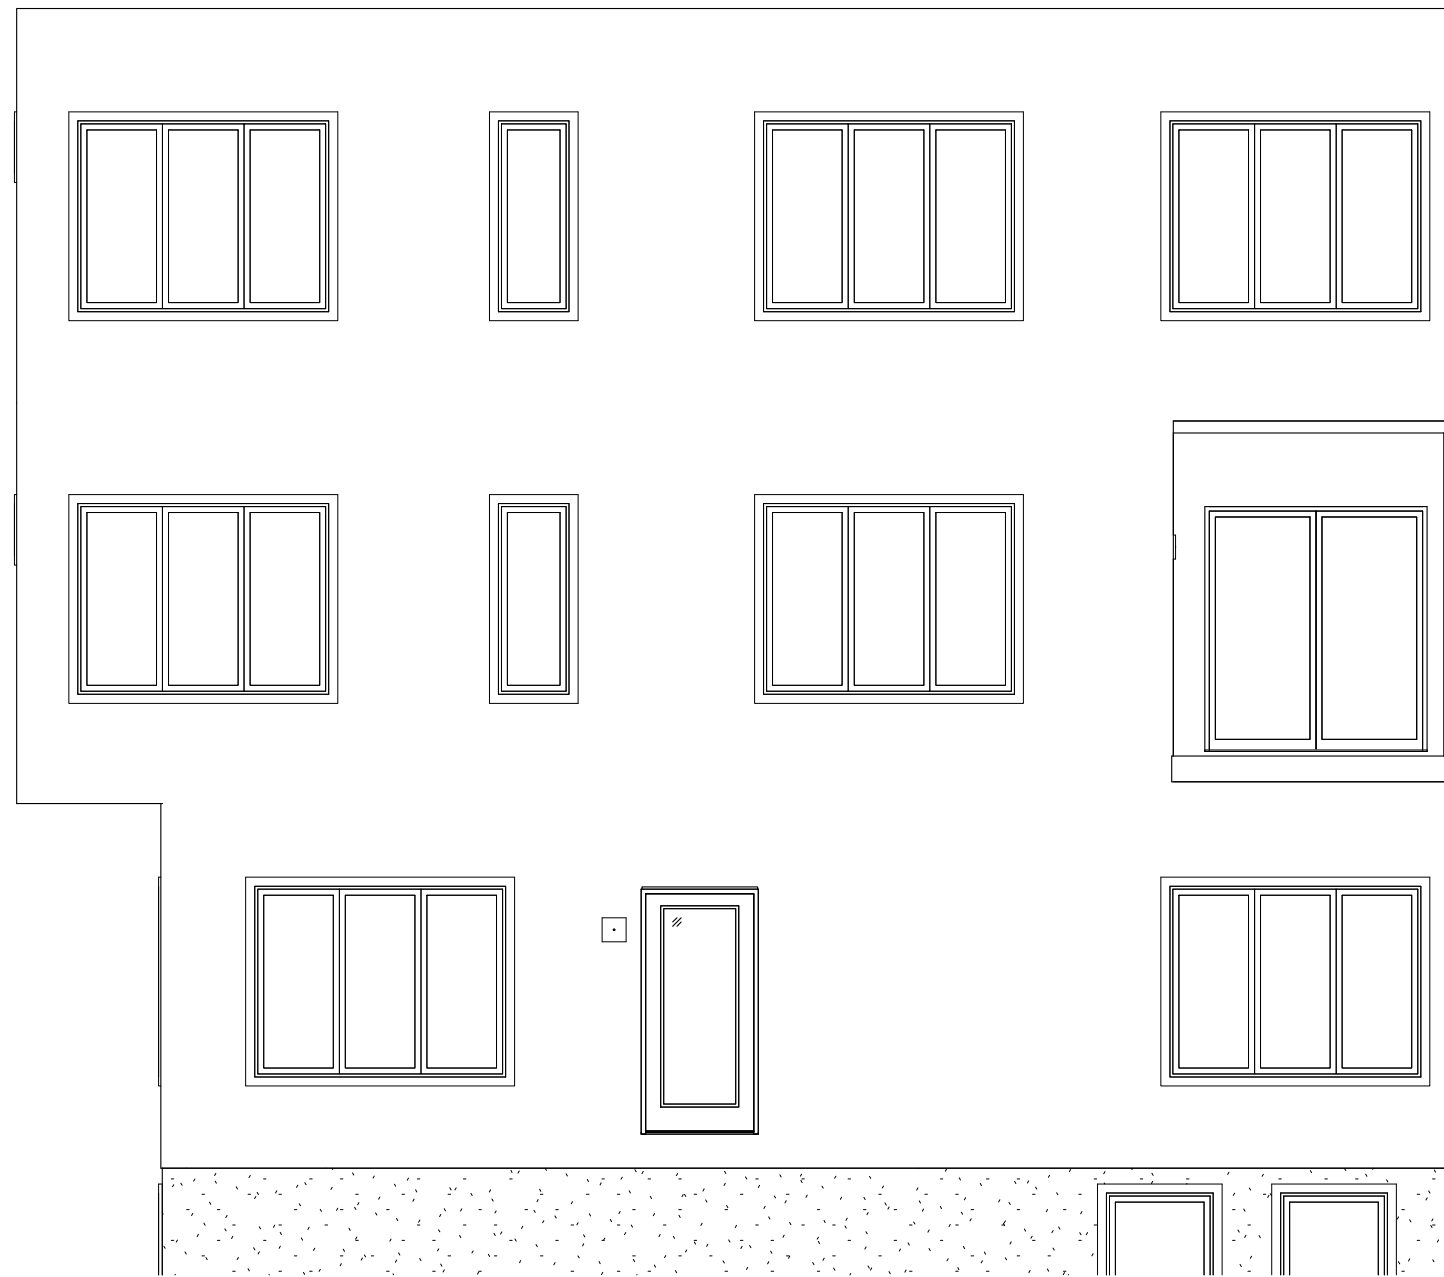

① TWO STORY - REAR - ELEVATION
3/16" = 1'-0"




28 CHEMIN DU COUVENT
BOUCTOUCHE, NB
E4S 3B9
TEL.: (506) 743-2481
FAX.: (506) 743-5111
WWW.KENTHOMES.COM

PROPRIETARY COPYRIGHT 2017 KENT HOMES
THIS DRAWING WILL REMAIN THE PROPERTY OF KENT HOMES
WHETHER THE PROJECT FOR WHICH IT WAS MADE IS EXECUTED OR
NOT. THEY ARE NOT TO BE USED BY THE CLIENT ON ANY OTHER
PROJECTS OR EXTENSIONS TO THIS PROJECT, EXCEPT BY AGREEMENT
AND APPROPRIATE COMPENSATION TO KENT HOMES.

DISCLAIMER
THIS DESIGN DOCUMENT IS PREPARED SOLELY FOR THE USE BY THE
PARTY WITH WHOM KENT HOMES HAS ENTERED INTO A CONTRACT
AND THERE ARE NO REPRESENTATIONS OF ANY KIND MADE BY KENT
HOMES HAS NOT ENTERED INTO CONTRACT.

DRAWN BY: C.A.S.
CHK BY: ENG
DATE: AUGUST 8_2019
SCALE: 3/16" = 1'-0"
PROJECT NO.: B4880-19-R6 - REVISED BLACKLINE
TYPE: 3 STORY - 9 PLEX

TITLE:
25 GRANT
REAR ELEVATION
SMART HOMES
SHEET NO.:
2A-602

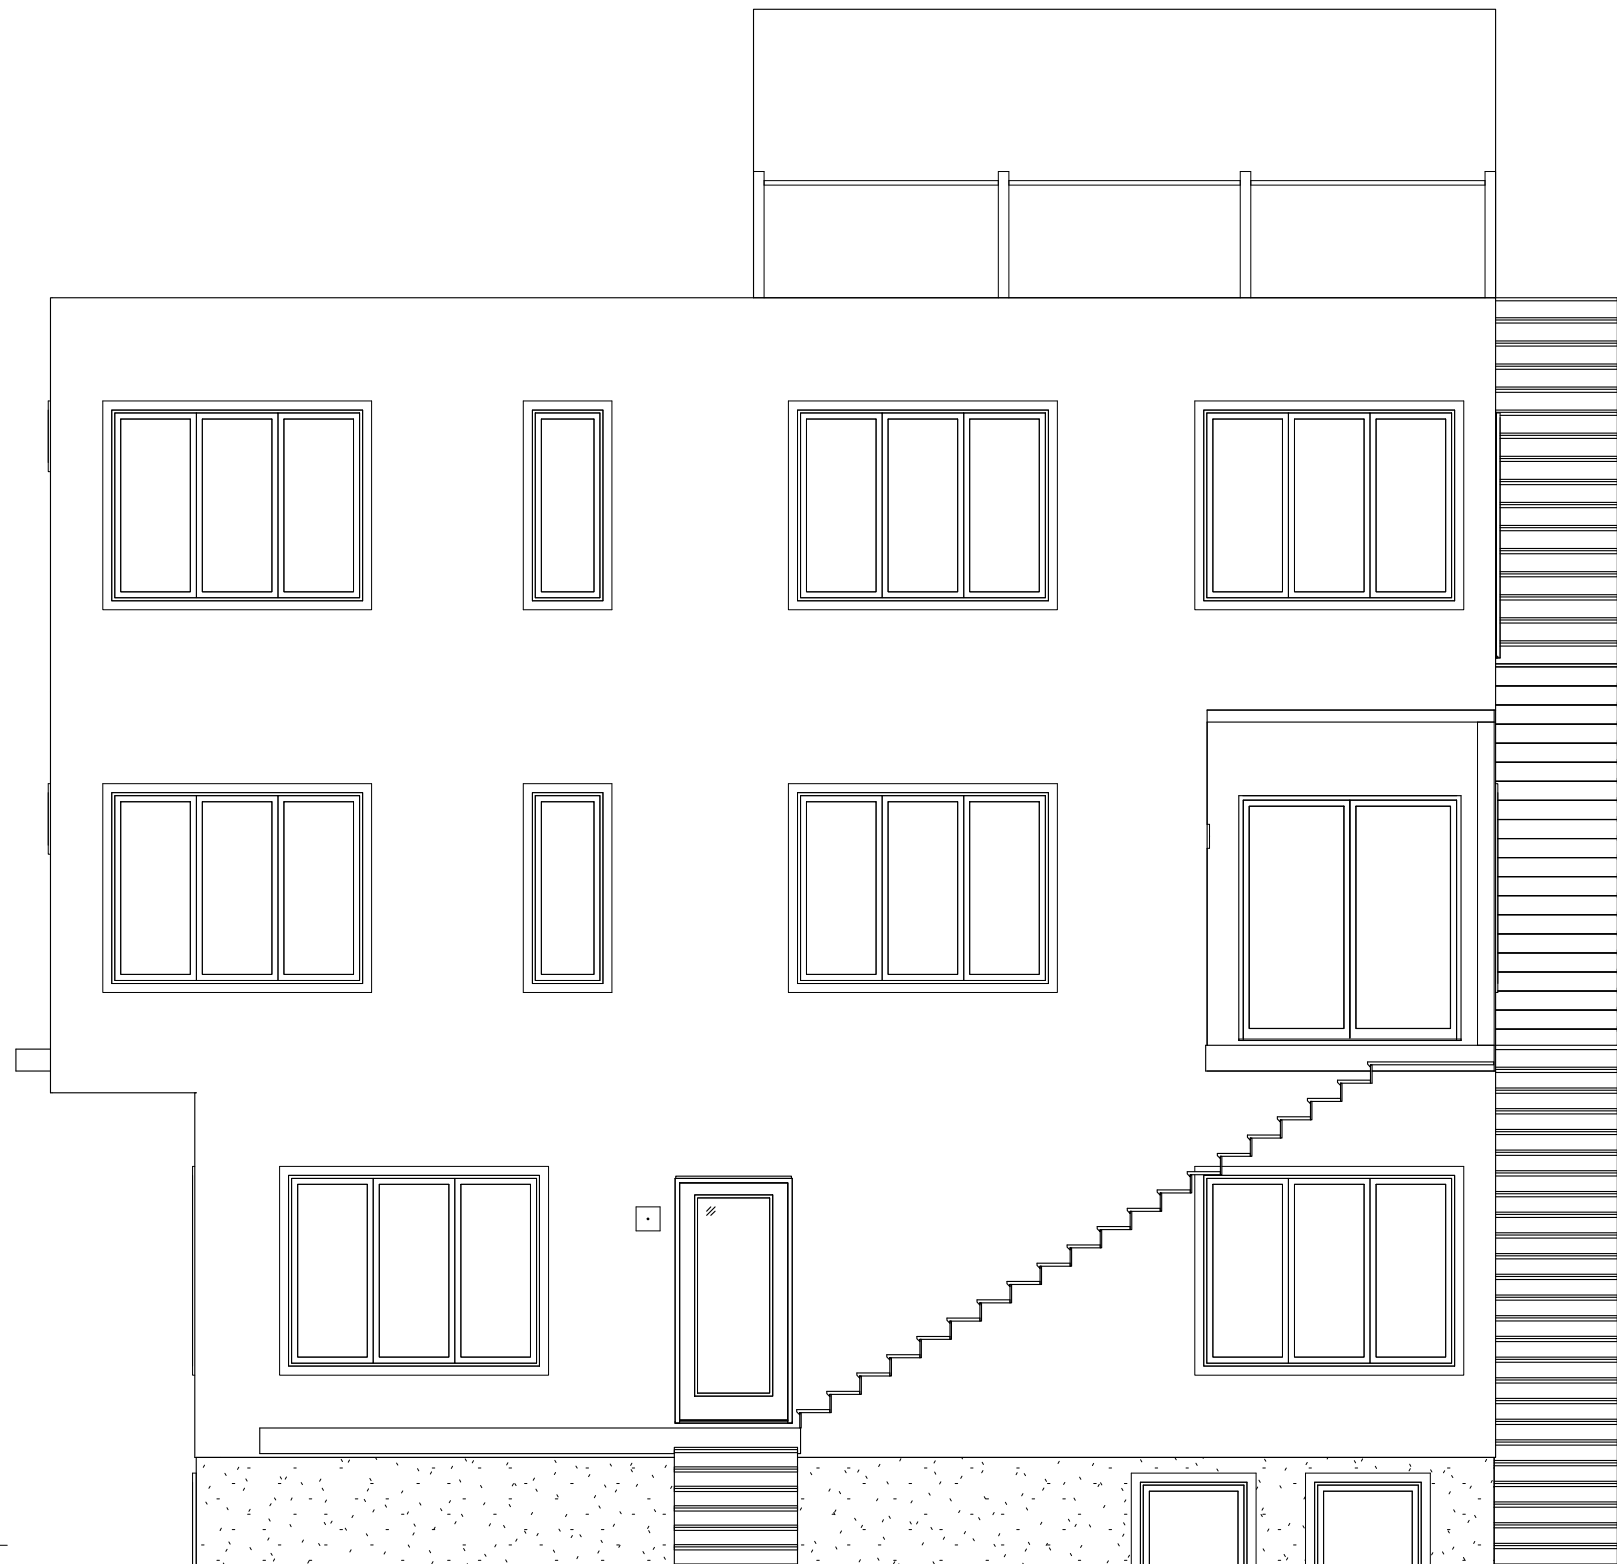

ISSUED FOR REVIEW ONLY
NOT FOR CONSTRUCTION

1 TS - REAR - ELEVATION - OPTION 1
3/16" = 1'-0"

Kent Homes
INSIDE INTELLIGENCE®

28 CHEMIN DU COUVENT BOUCTOUCHE, NB E4S 3B9
TEL.: (506) 743-2481
FAX.: (506) 743-5111
WWW.KENTHOMES.COM

PROPRIETARY COPYRIGHT 2017 KENT HOMES
THIS DRAWING WILL REMAIN THE PROPERTY OF KENT HOMES
WHETHER THE PROJECT FOR WHICH IT WAS MADE IS EXECUTED OR
NOT. THEY ARE NOT TO BE USED BY THE CLIENT ON ANY OTHER
PROJECTS OR EXTENSIONS TO THIS PROJECT, EXCEPT BY AGREEMENT
AND APPROPRIATE COMPENSATION TO KENT HOMES.


DISCLAIMER
THIS DESIGN DOCUMENT IS PREPARED SOLELY FOR THE USE BY THE
PARTY WITH WHOM KENT HOMES HAS ENTERED INTO A CONTRACT
AND THERE ARE NO REPRESENTATIONS OF ANY KIND MADE BY KENT
HOMES HAS NOT ENTERED INTO CONTRACT.

DRAWN BY: C.A.S.
CHK BY: ENG
DATE: AUGUST 8_2019
SCALE: 3/16" = 1'-0"
PROJECT NO.: B4880-19-R6 - REVISED BLACKLINE
TYPE: 3 STORY - 9 PLEX

TITLE:
25 GRANT
REAR ELEVATION C/W ON SITE CONSTRUCTION BY OTHERS
SMART HOMES

SHEET NO.:
2A-602.1

ISSUED FOR REVIEW ONLY
NOT FOR CONSTRUCTION

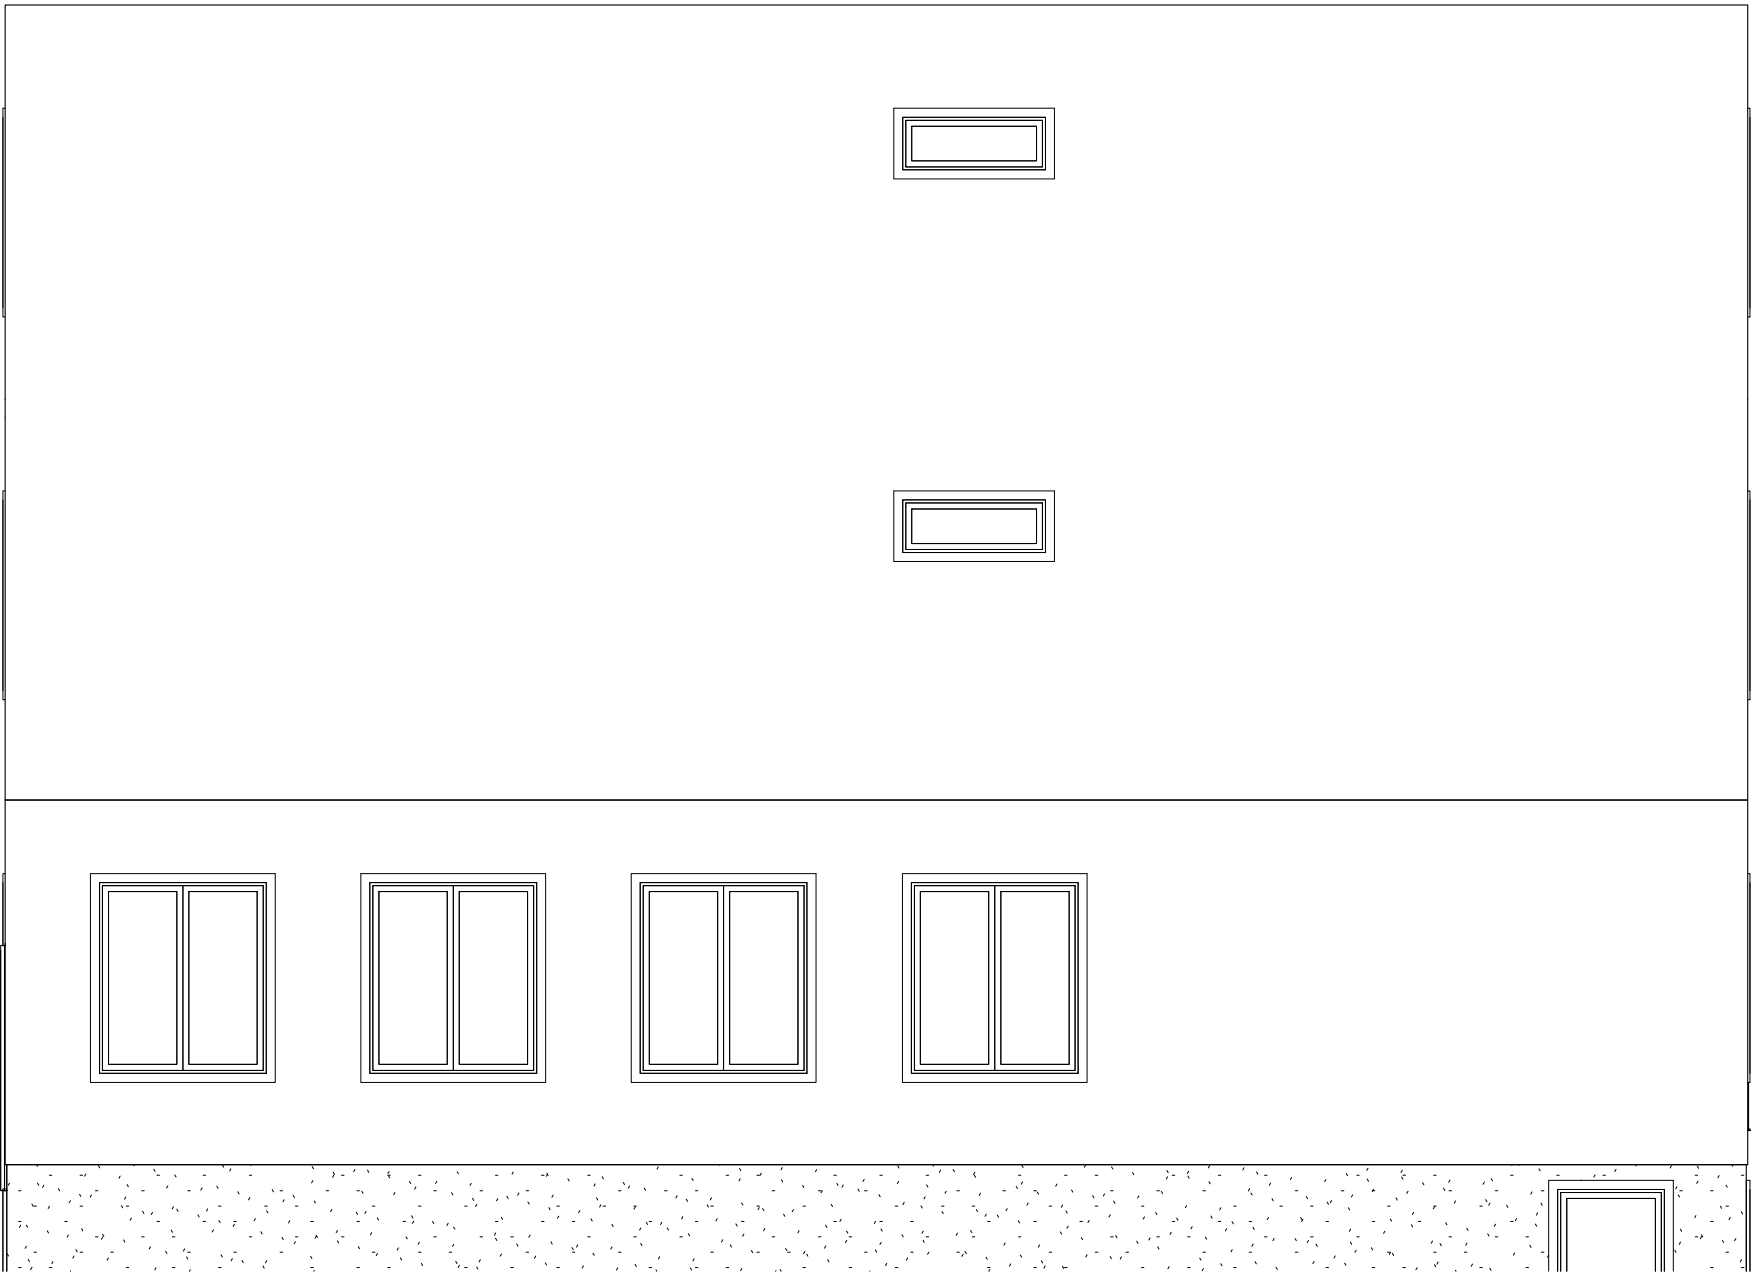

1 TWO STORY - RIGHT - ELEVATION
3/16" = 1'-0"


Kent Homes
INSIDE INTELLIGENCE®
28 CHEMIN DU COUVENT BOUCTOUCHE, NB E4S 3B9
TEL.: (506) 743-2481
FAX.: (506) 743-5111
WWW.KENTHOMES.COM

PROPRIETARY COPYRIGHT 2017 KENT HOMES
THIS DRAWING WILL REMAIN THE PROPERTY OF KENT HOMES WHETHER THE PROJECT FOR WHICH IT WAS MADE IS EXECUTED OR NOT. THEY ARE NOT TO BE USED BY THE CLIENT ON ANY OTHER PROJECTS OR EXTENSIONS TO THIS PROJECT, EXCEPT BY AGREEMENT AND APPROPRIATE COMPENSATION TO KENT HOMES.
DISCLAIMER
THIS DESIGN DOCUMENT IS PREPARED SOLELY FOR THE USE BY THE PARTY WITH WHOM KENT HOMES HAS ENTERED INTO A CONTRACT AND THERE ARE NO REPRESENTATIONS OF ANY KIND MADE BY KENT HOMES HAS NOT ENTERED INTO CONTRACT.

DRAWN BY: C.A.S.
CHK BY: ENG
DATE: AUGUST 8_2019
SCALE: 3/16" = 1'-0"
PROJECT NO.: B4880-19-R6 - REVISED BLACKLINE
TYPE: 3 STORY - 9 PLEX

TITLE:
**25 GRANT
RIGHT ELEVATION
SMART HOMES**
SHEET NO.:
2A-603

ISSUED FOR REVIEW ONLY
NOT FOR CONSTRUCTION

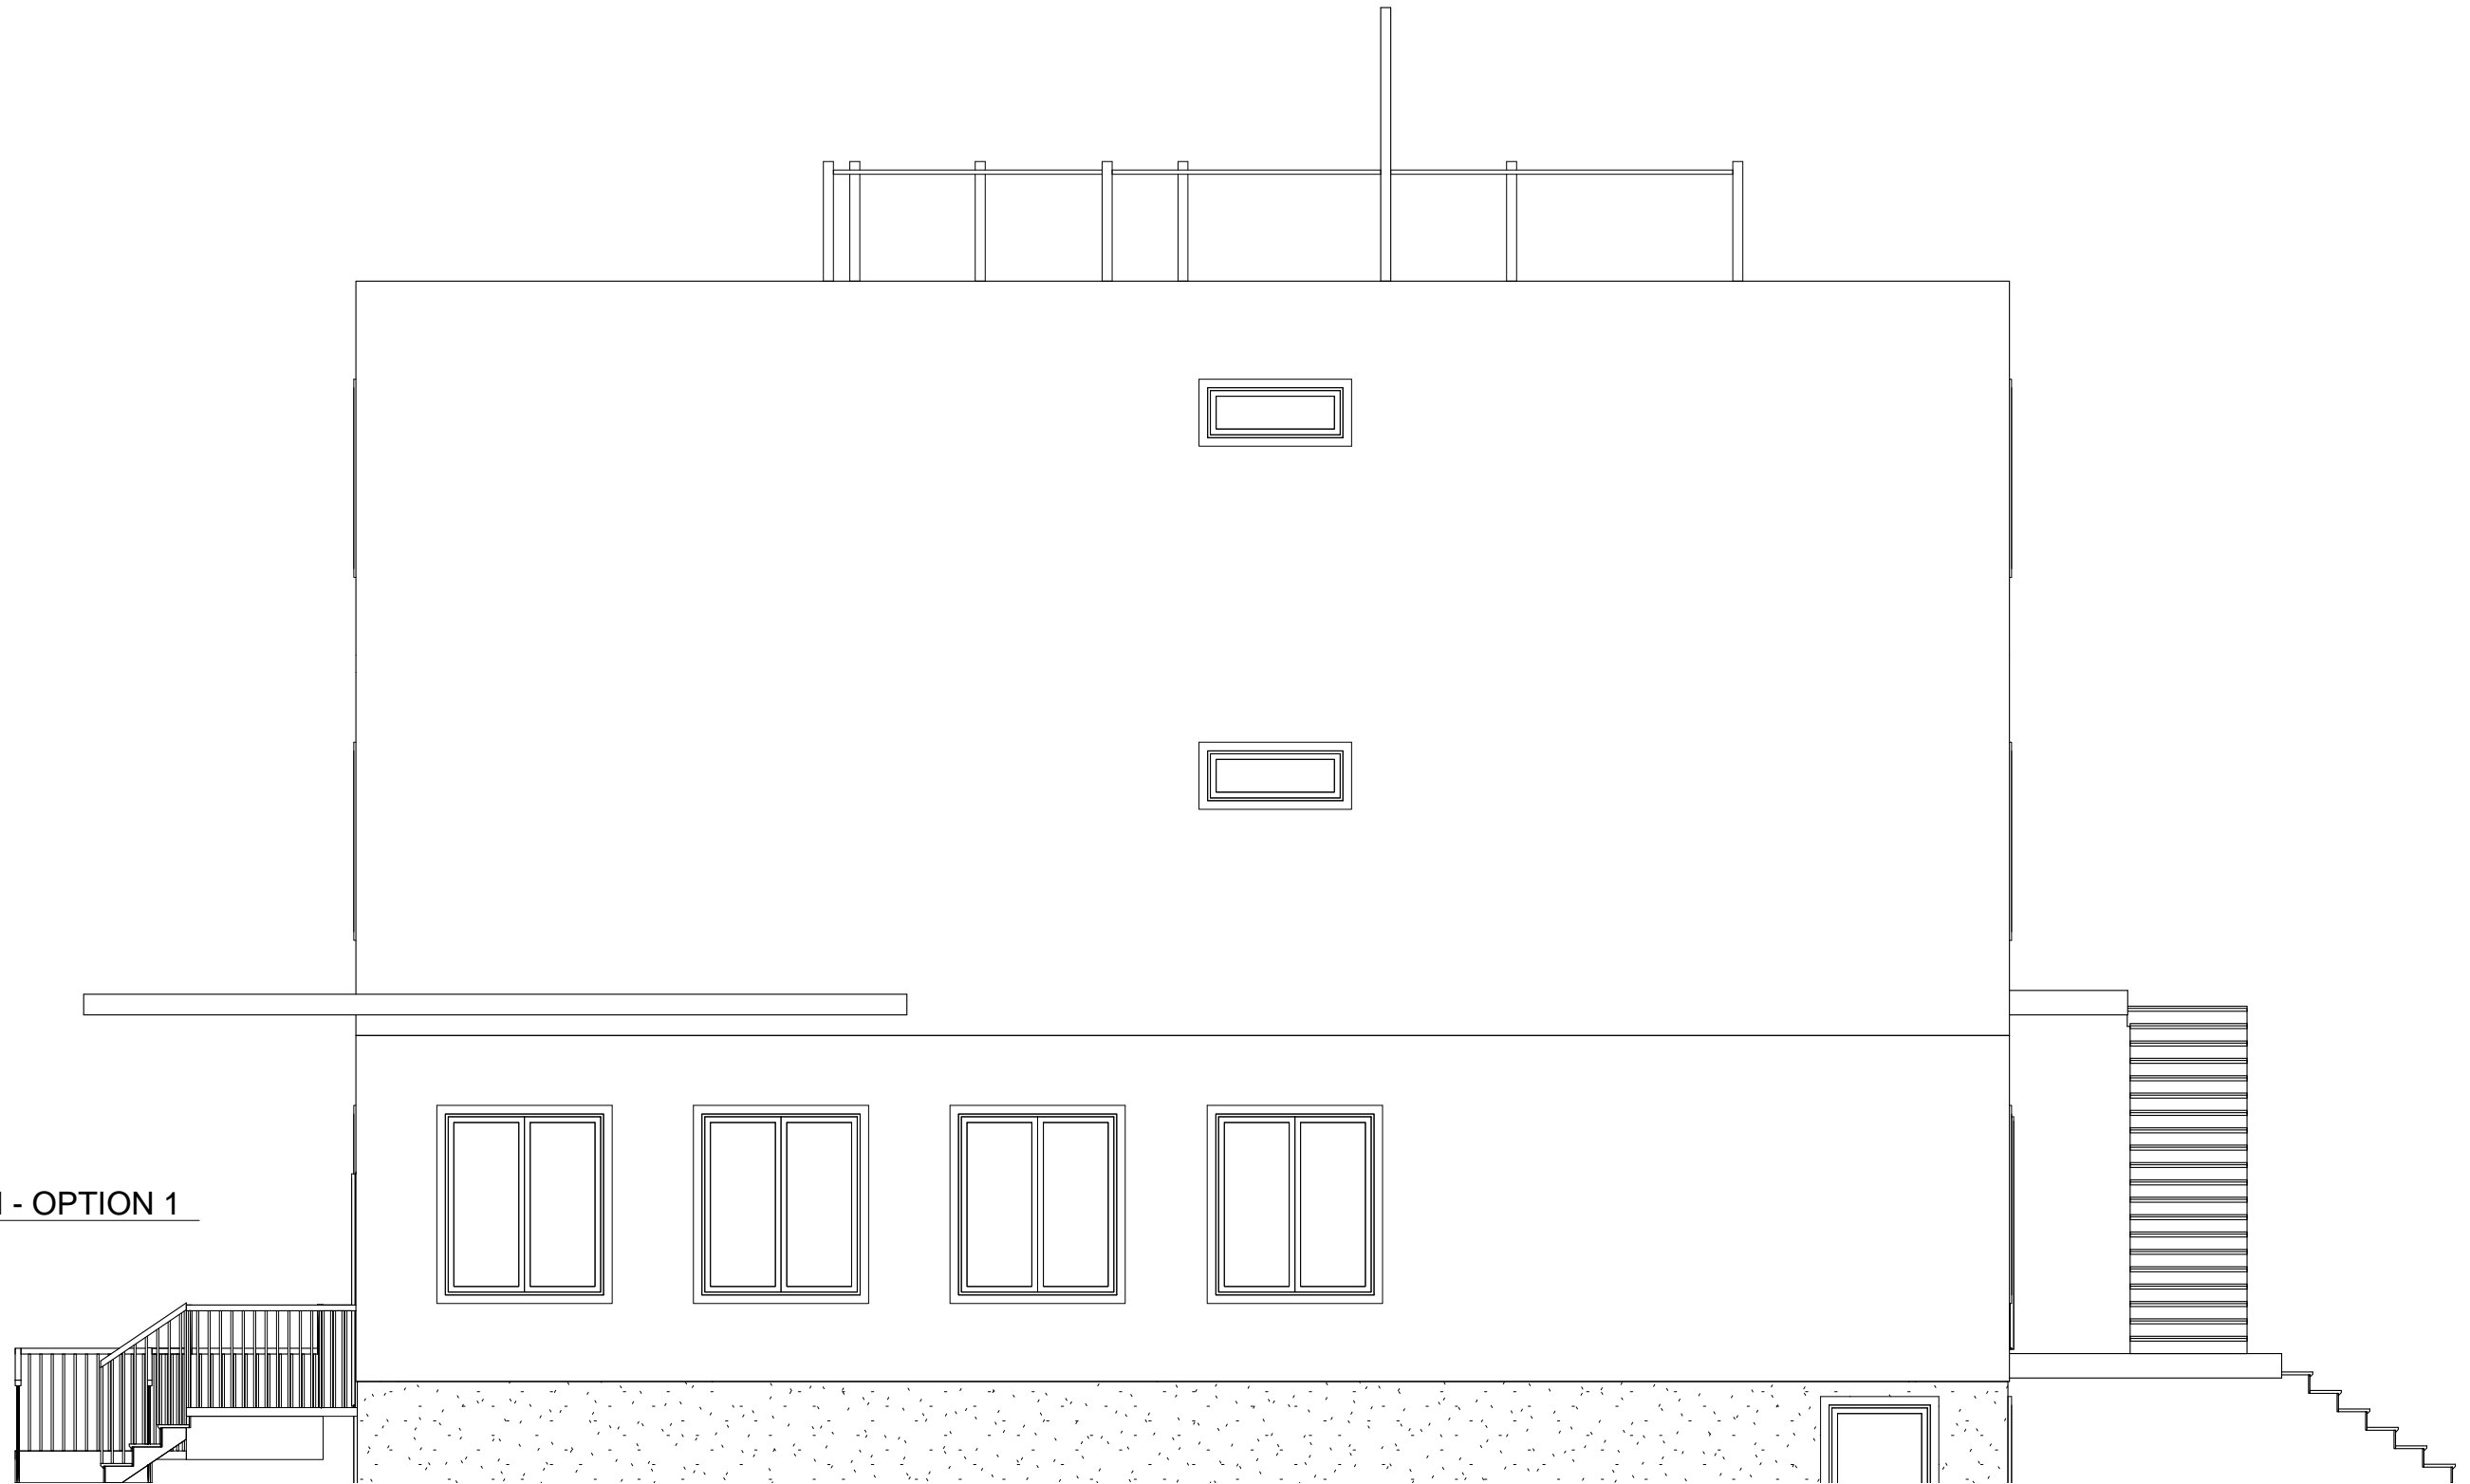

1 TS - RIGHT - ELEVATION - OPTION 1
3/16" = 1'-0"


Kent Homes
INSIDE INTELLIGENCE®
28 CHEMIN DU COUVENT BOUCTOUCHE, NB E4S 3B9
TEL.: (506) 743-2481
FAX.: (506) 743-5111
WWW.KENTHOMES.COM

PROPRIETARY COPYRIGHT 2017 KENT HOMES
THIS DRAWING WILL REMAIN THE PROPERTY OF KENT HOMES WHETHER THE PROJECT FOR WHICH IT WAS MADE IS EXECUTED OR NOT. THEY ARE NOT TO BE USED BY THE CLIENT ON ANY OTHER PROJECTS OR EXTENSIONS TO THIS PROJECT, EXCEPT BY AGREEMENT AND APPROPRIATE COMPENSATION TO KENT HOMES.
DISCLAIMER
THIS DESIGN DOCUMENT IS PREPARED SOLELY FOR THE USE BY THE PARTY WITH WHOM KENT HOMES HAS ENTERED INTO A CONTRACT AND THERE ARE NO REPRESENTATIONS OF ANY KIND MADE BY KENT HOMES HAS NOT ENTERED INTO CONTRACT.

DRAWN BY: C.A.S.
CHK BY: ENG
DATE: AUGUST 8_2019
SCALE: 3/16" = 1'-0"
PROJECT NO.: B4880-19-R6 - REVISED BLACKLINE
TYPE: 3 STORY - 9 PLEX

TITLE:
25 GRANT
RIGHT ELEVATION C/W ON SITE CONSTRUCTION BY OTHERS
SMART HOMES
SHEET NO.:
2A-603.1

ISSUED FOR REVIEW ONLY
NOT FOR CONSTRUCTION

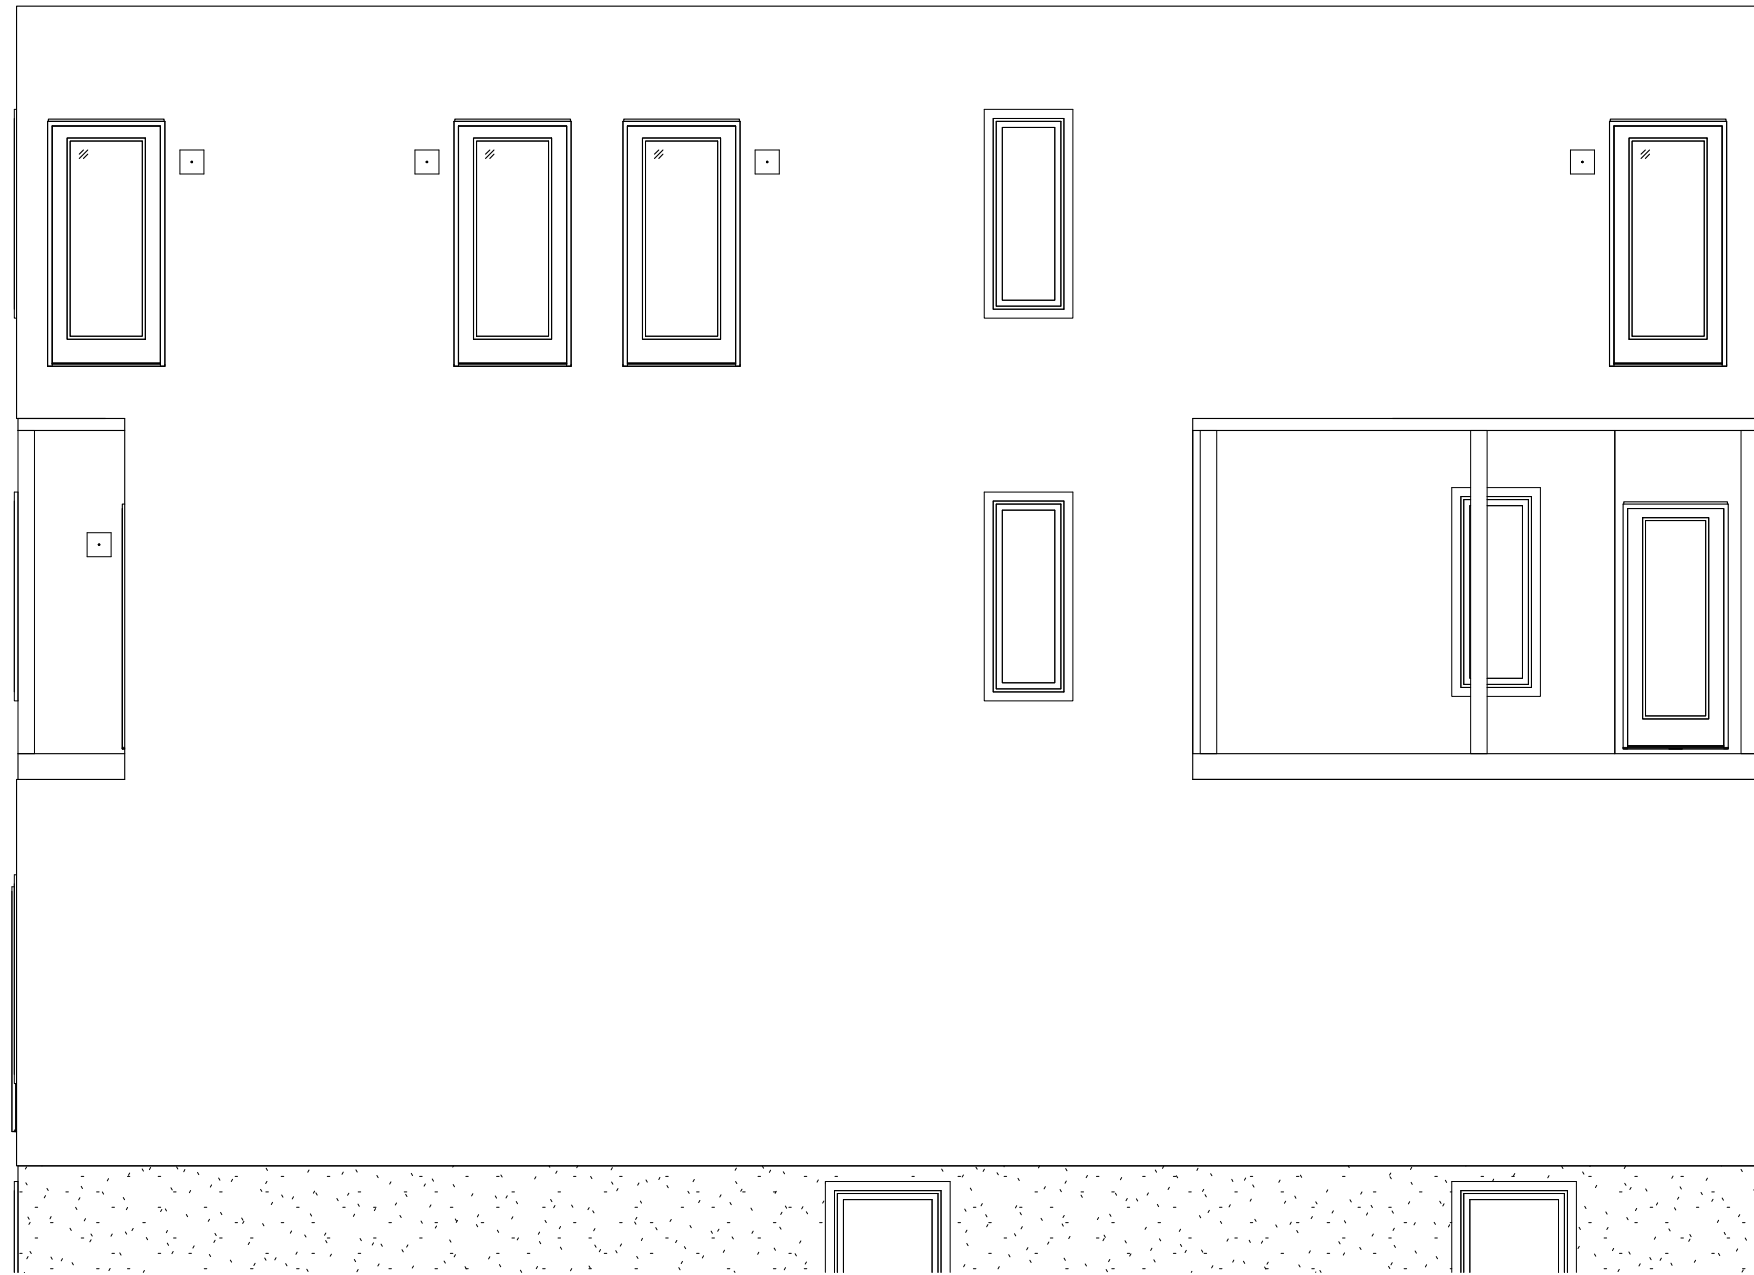

1 TWO STORY - LEFT - ELEVATION
3/16" = 1'-0"

Kent Homes
INSIDE INTELLIGENCE®
28 CHEMIN DU COUVENT BOUCTOUCHE, NB E4S 3B9
TEL.: (506) 743-2481
FAX.: (506) 743-5111
WWW.KENTHOMES.COM


PROPRIETARY COPYRIGHT 2017 KENT HOMES
THIS DRAWING WILL REMAIN THE PROPERTY OF KENT HOMES WHETHER THE PROJECT FOR WHICH IT WAS MADE IS EXECUTED OR NOT. THEY ARE NOT TO BE USED BY THE CLIENT ON ANY OTHER PROJECTS OR EXTENSIONS TO THIS PROJECT, EXCEPT BY AGREEMENT AND APPROPRIATE COMPENSATION TO KENT HOMES.
DISCLAIMER
THIS DESIGN DOCUMENT IS PREPARED SOLELY FOR THE USE BY THE PARTY WITH WHOM KENT HOMES HAS ENTERED INTO A CONTRACT AND THERE ARE NO REPRESENTATIONS OF ANY KIND MADE BY KENT HOMES HAS NOT ENTERED INTO CONTRACT.

DRAWN BY: C.A.S.
CHK BY: ENG
DATE: AUGUST 8_2019
SCALE: 3/16" = 1'-0"
PROJECT NO.: B4880-19-R6 - REVISED BLACKLINE
TYPE: 3 STORY - 9 PLEX

TITLE:
25 GRANT
LEFT ELEVATION
SMART HOMES
SHEET NO.:
2A-604

1 TS - LEFT - ELEVATION - OPTION 1
3/16" = 1'-0"

ISSUED FOR REVIEW ONLY
NOT FOR CONSTRUCTION

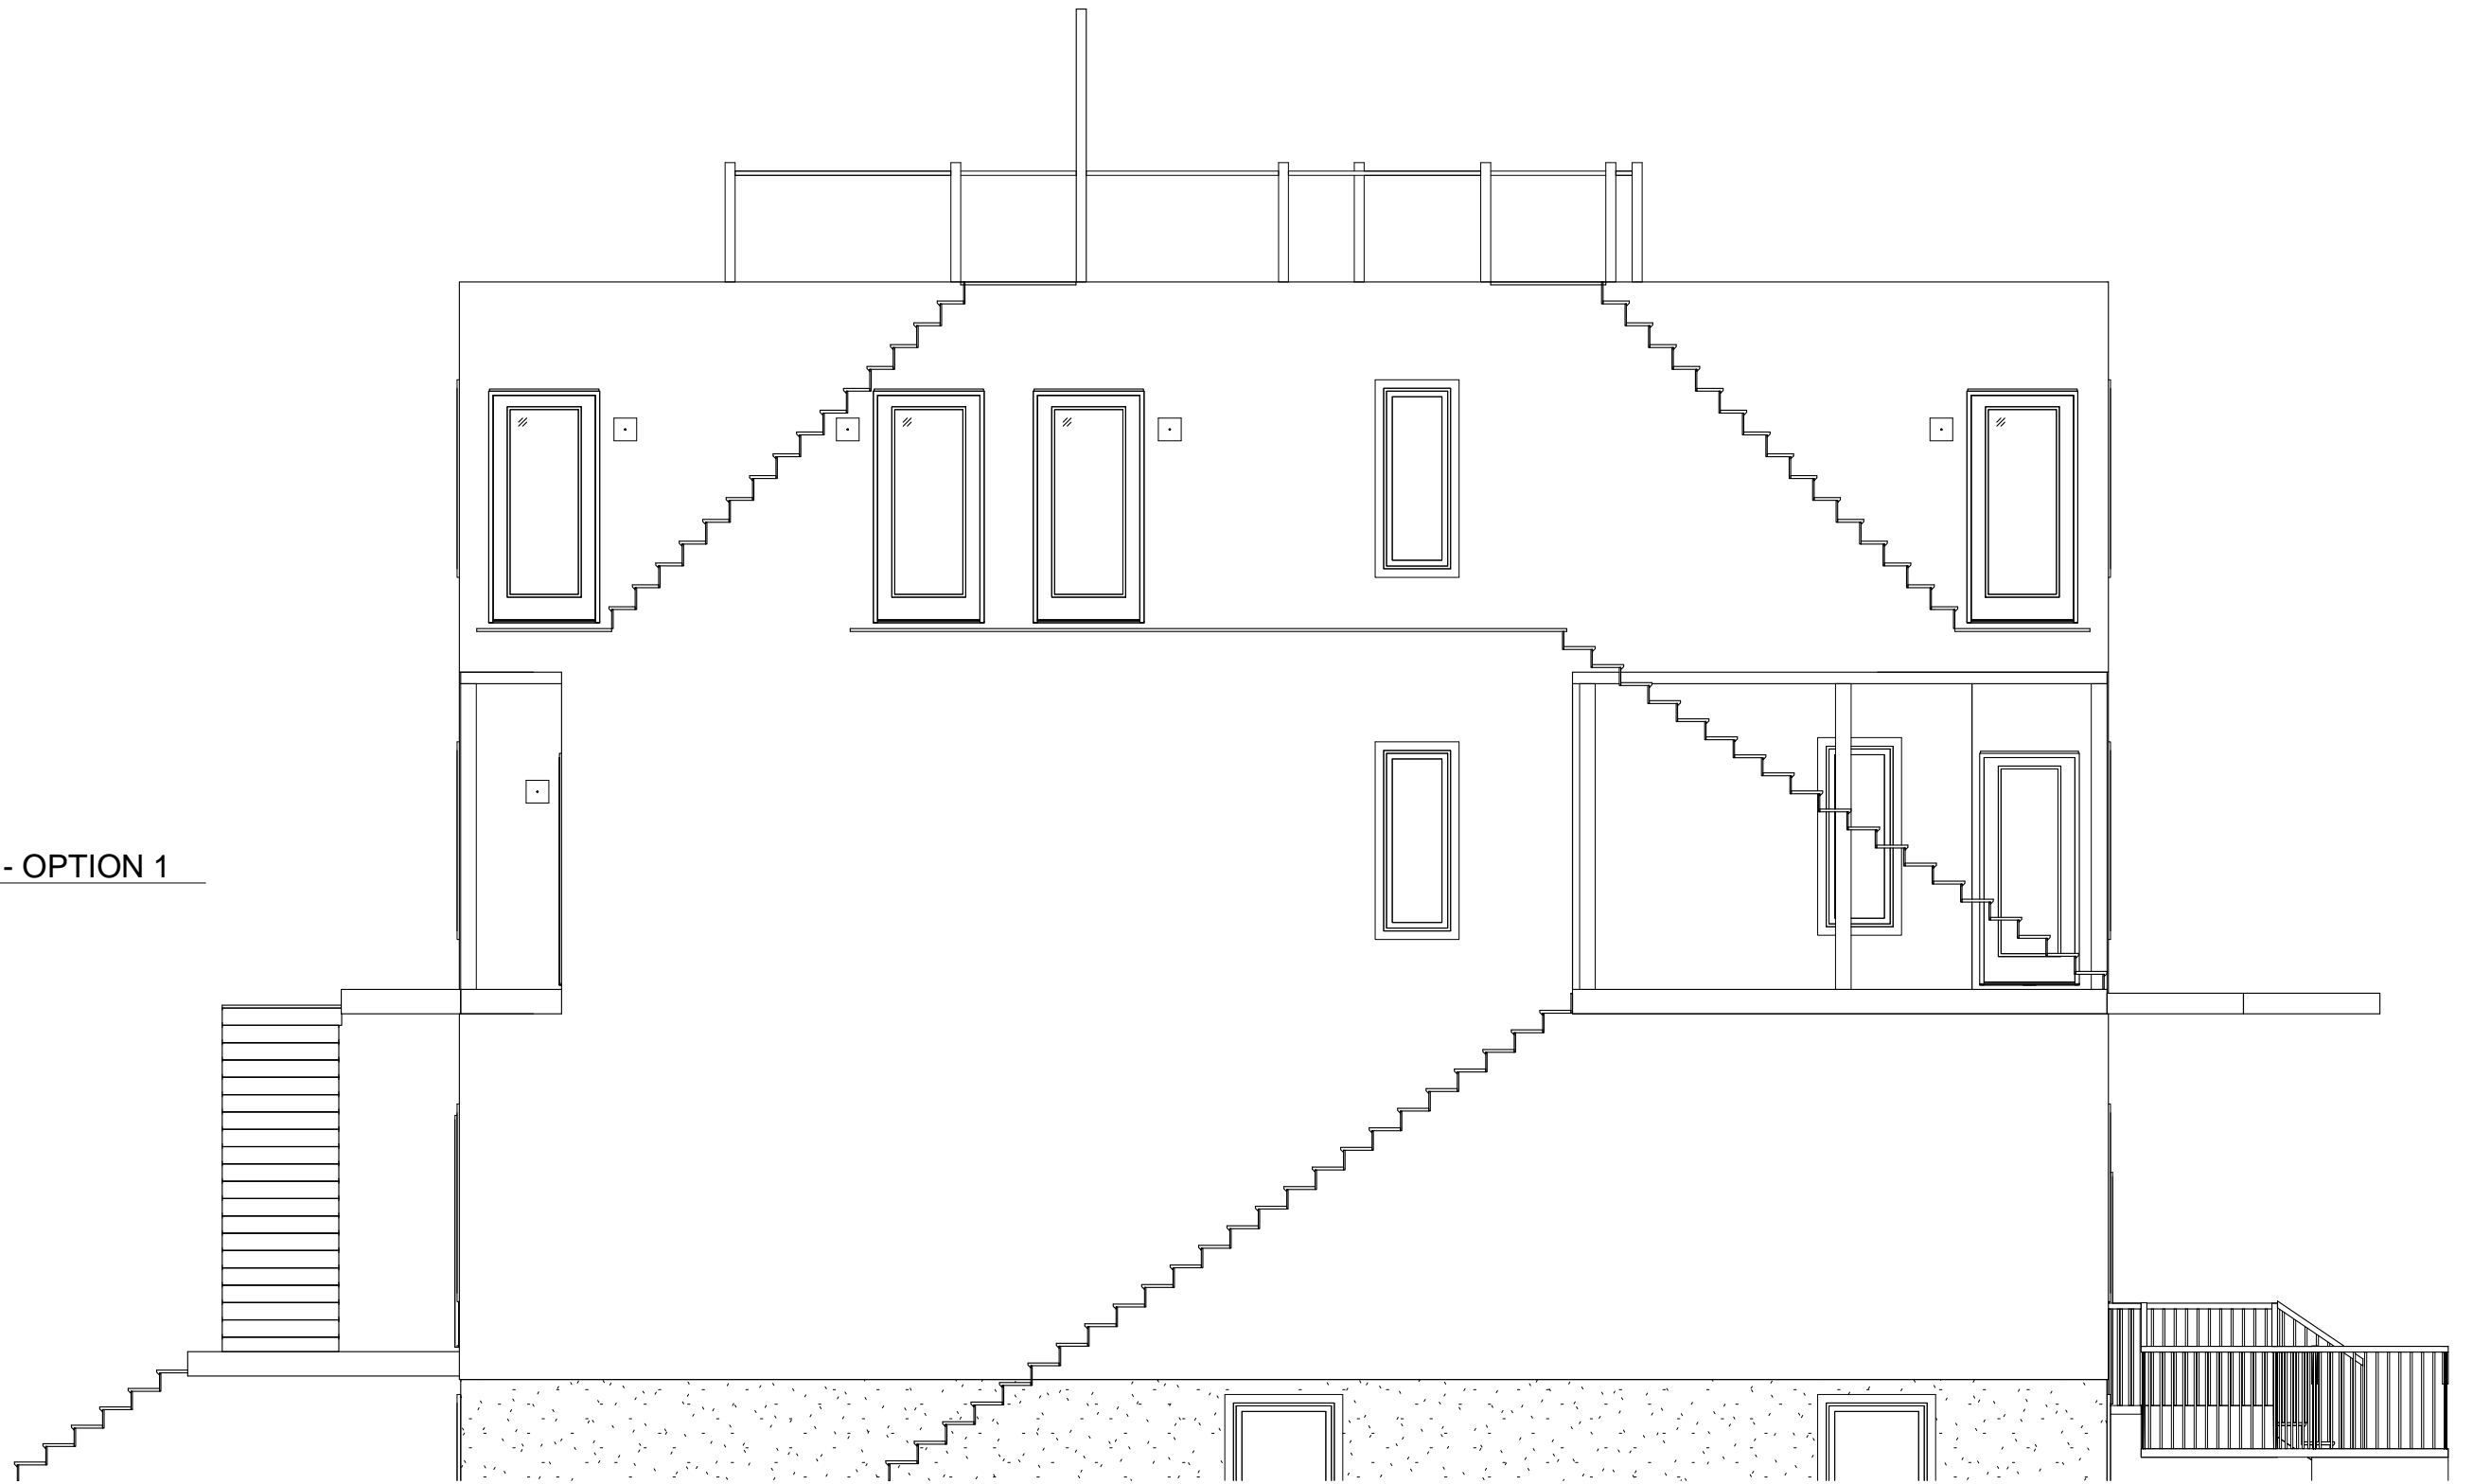

Kent Homes
INSIDE INTELLIGENCE®

28 CHEMIN DU COUVENT
BOUCTOUCHE, NB
E4S 3B9

TEL.: (506) 743-2481
FAX.: (506) 743-5111
WWW.KENTHOMES.COM

PROPRIETARY COPYRIGHT 2017 KENT HOMES
THIS DRAWING WILL REMAIN THE PROPERTY OF KENT HOMES
WHETHER THE PROJECT FOR WHICH IT WAS MADE IS EXECUTED OR
NOT. THEY ARE NOT TO BE USED BY THE CLIENT ON ANY OTHER
PROJECTS OR EXTENSIONS TO THIS PROJECT, EXCEPT BY AGREEMENT
AND APPROPRIATE COMPENSATION TO KENT HOMES.


DISCLAIMER
THIS DESIGN DOCUMENT IS PREPARED SOLELY FOR THE USE BY THE
PARTY WITH WHOM KENT HOMES HAS ENTERED INTO A CONTRACT
AND THERE ARE NO REPRESENTATIONS OF ANY KIND MADE BY KENT
HOMES HAS NOT ENTERED INTO CONTRACT.

DRAWN BY: C.A.S.
CHK BY: ENG
DATE: AUGUST 8_2019
SCALE: 3/16" = 1'-0"
PROJECT NO.: B4880-19-R6 - REVISED BLACKLINE
TYPE: 3 STORY - 9 PLEX

TITLE:
25 GRANT
LEFT ELEVATION C/W ON SITE CONSTRUCTION BY OTHERS
SMART HOMES

SHEET NO.:
2A-604.1

CRANE READY

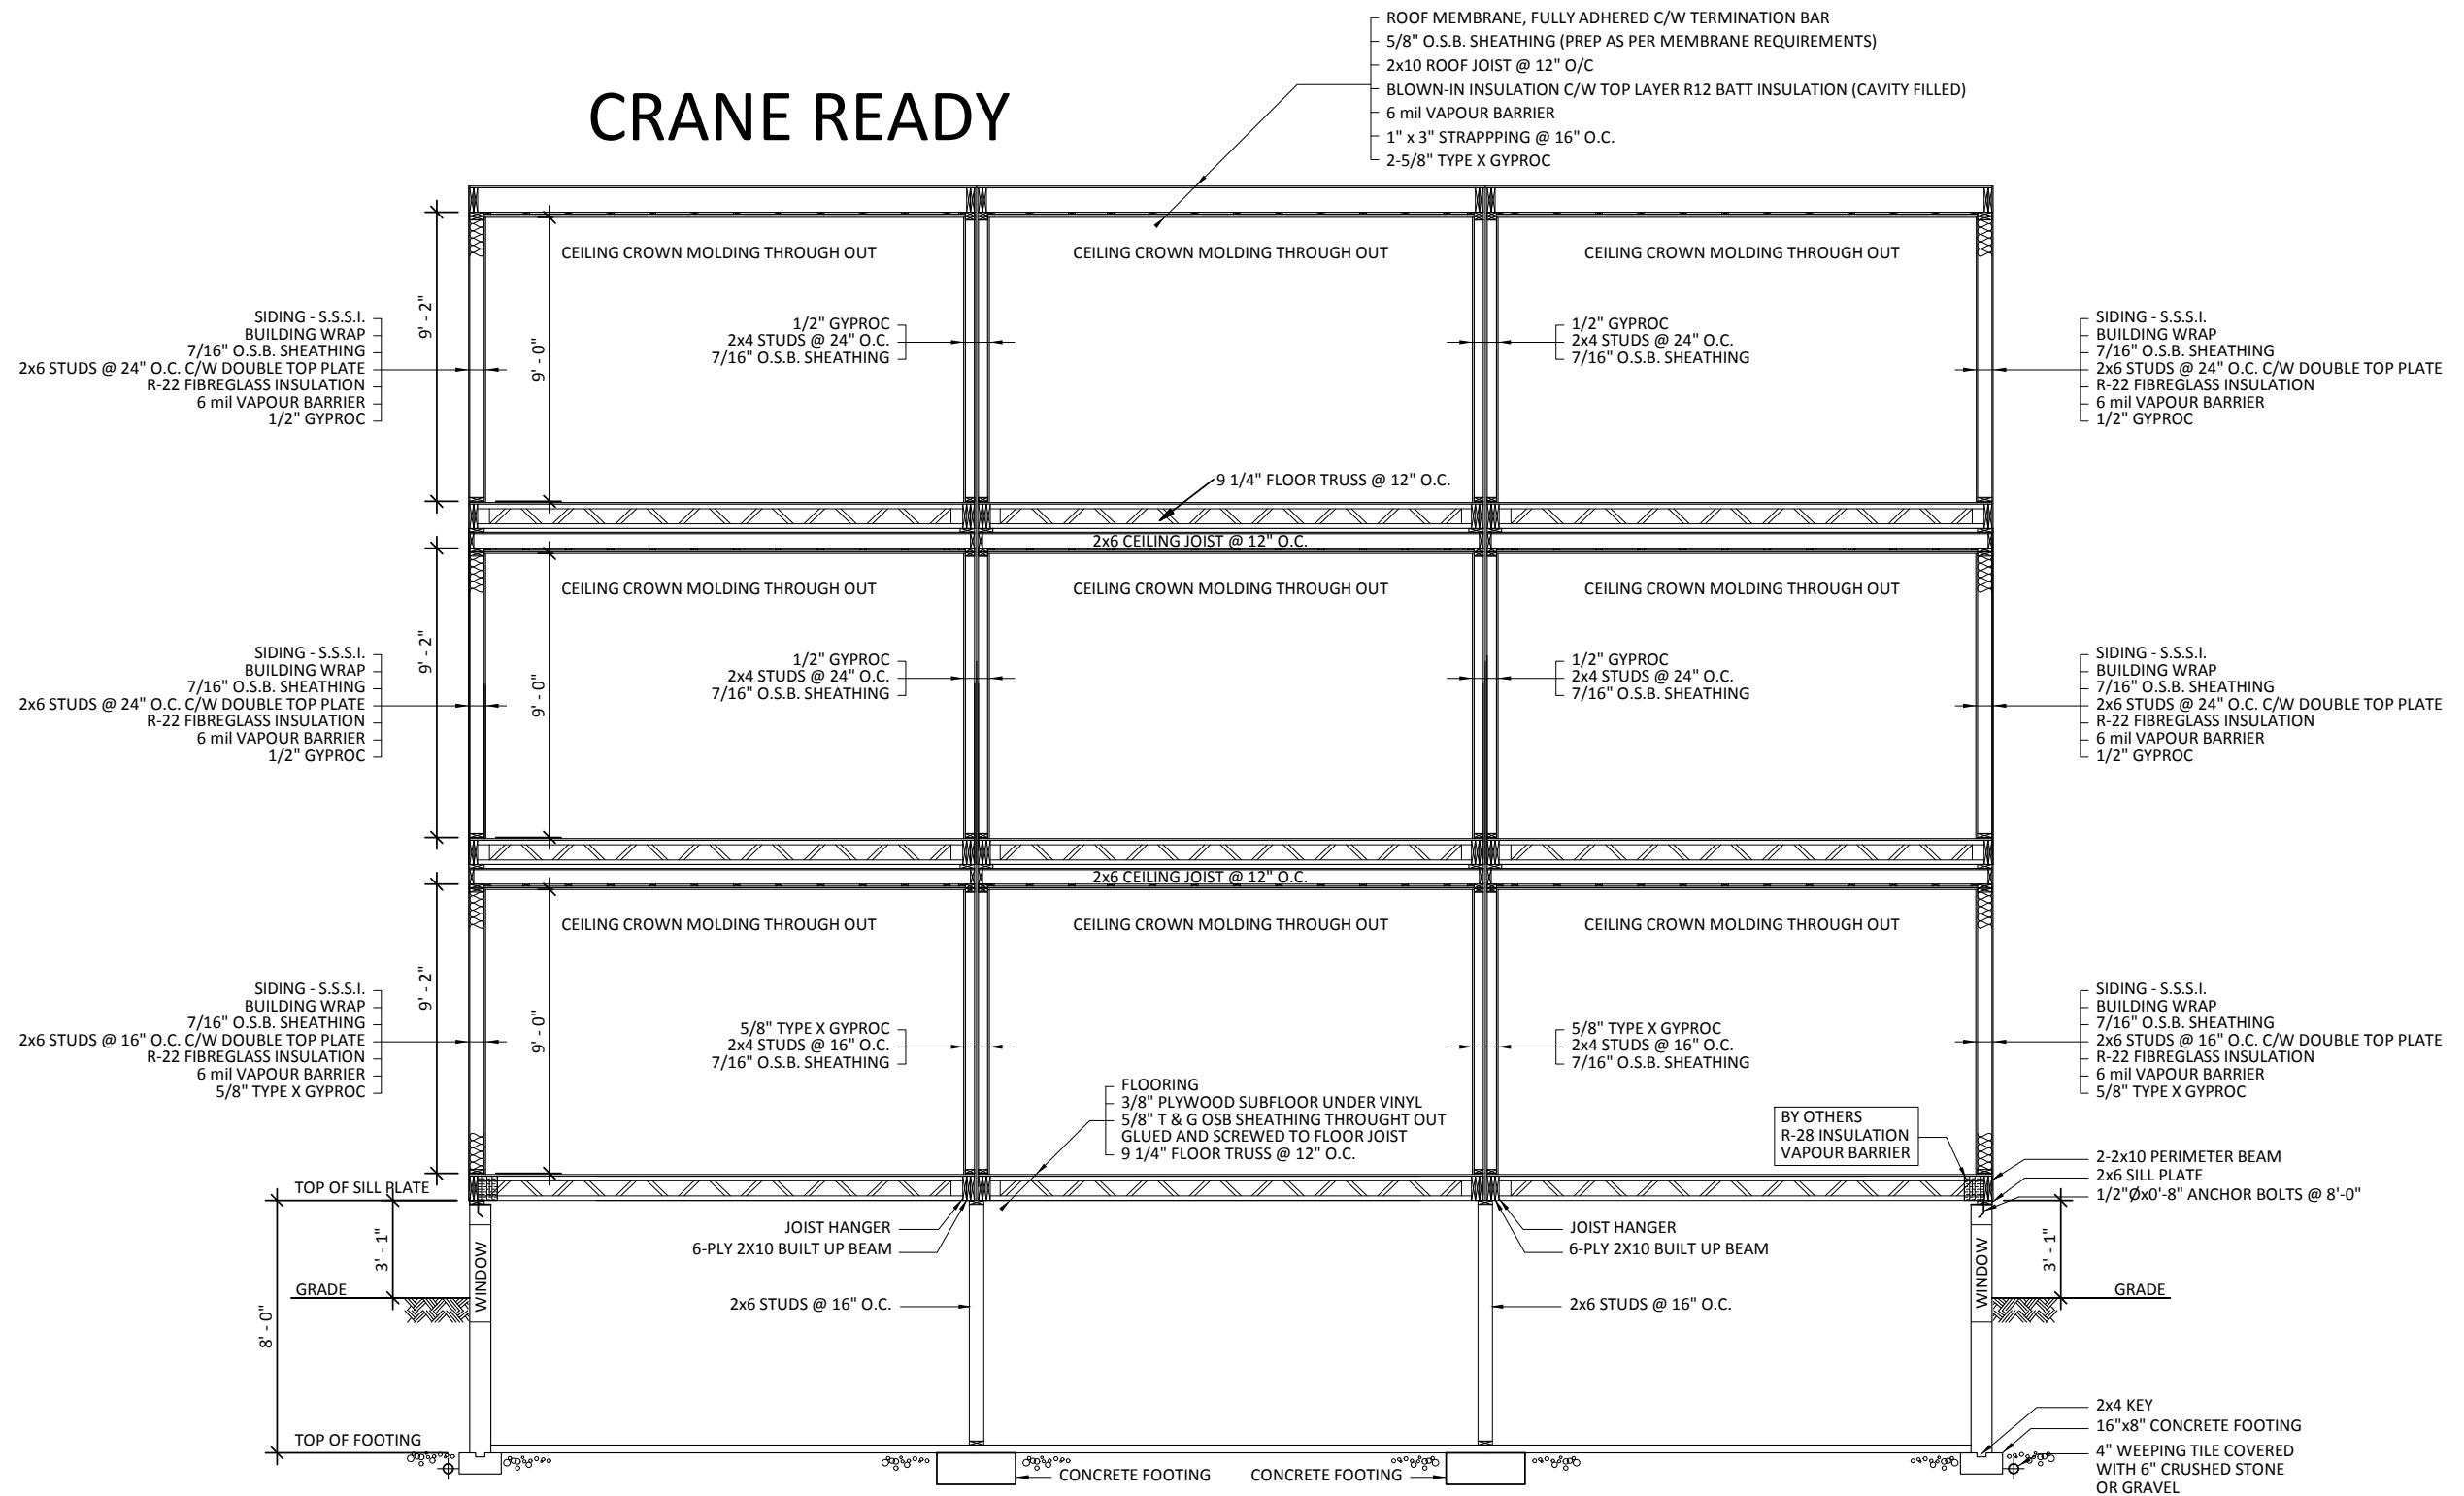

ISSUED FOR REVIEW ONLY
NOT FOR CONSTRUCTION

Kent Homes
INSIDE INTELLIGENCE®

28 CHEMIN DU COUVENT BOUCTOUCHE, NB E4S 3B9
TEL.: (506) 743-2481
FAX.: (506) 743-5111
WWW.KENTHOMES.COM

PROPRIETARY COPYRIGHT 2017 KENT HOMES
THIS DRAWING WILL REMAIN THE PROPERTY OF KENT HOMES WHETHER THE PROJECT FOR WHICH IT WAS MADE IS EXECUTED OR NOT. THEY ARE NOT TO BE USED BY THE CLIENT ON ANY OTHER PROJECTS OR EXTENSIONS TO THIS PROJECT, EXCEPT BY AGREEMENT AND APPROPRIATE COMPENSATION TO KENT HOMES.

DISCLAIMER
THIS DESIGN DOCUMENT IS PREPARED SOLELY FOR THE USE BY THE PARTY WITH WHOM KENT HOMES HAS ENTERED INTO A CONTRACT AND THERE ARE NO REPRESENTATIONS OF ANY KIND MADE BY KENT HOMES HAS NOT ENTERED INTO CONTRACT.


DRAWN BY: C.A.S.
CHK BY: ENG
DATE: AUGUST 8_2019
SCALE: N.T.S.
PROJECT NO.: B4880-19-R6 - REVISED BLACKLINE
TYPE: 3 STORY - 9 PLEX

TITLE:
**25 GRANT
CROSS SECTION
SMART HOMES**

SHEET NO.:
2A-701

FOOTING DESIGN IS BASED
UPON A MINIMUM SOIL
COMPACTION OF 2000 PSF

ISSUED FOR REVIEW ONLY
NOT FOR CONSTRUCTION

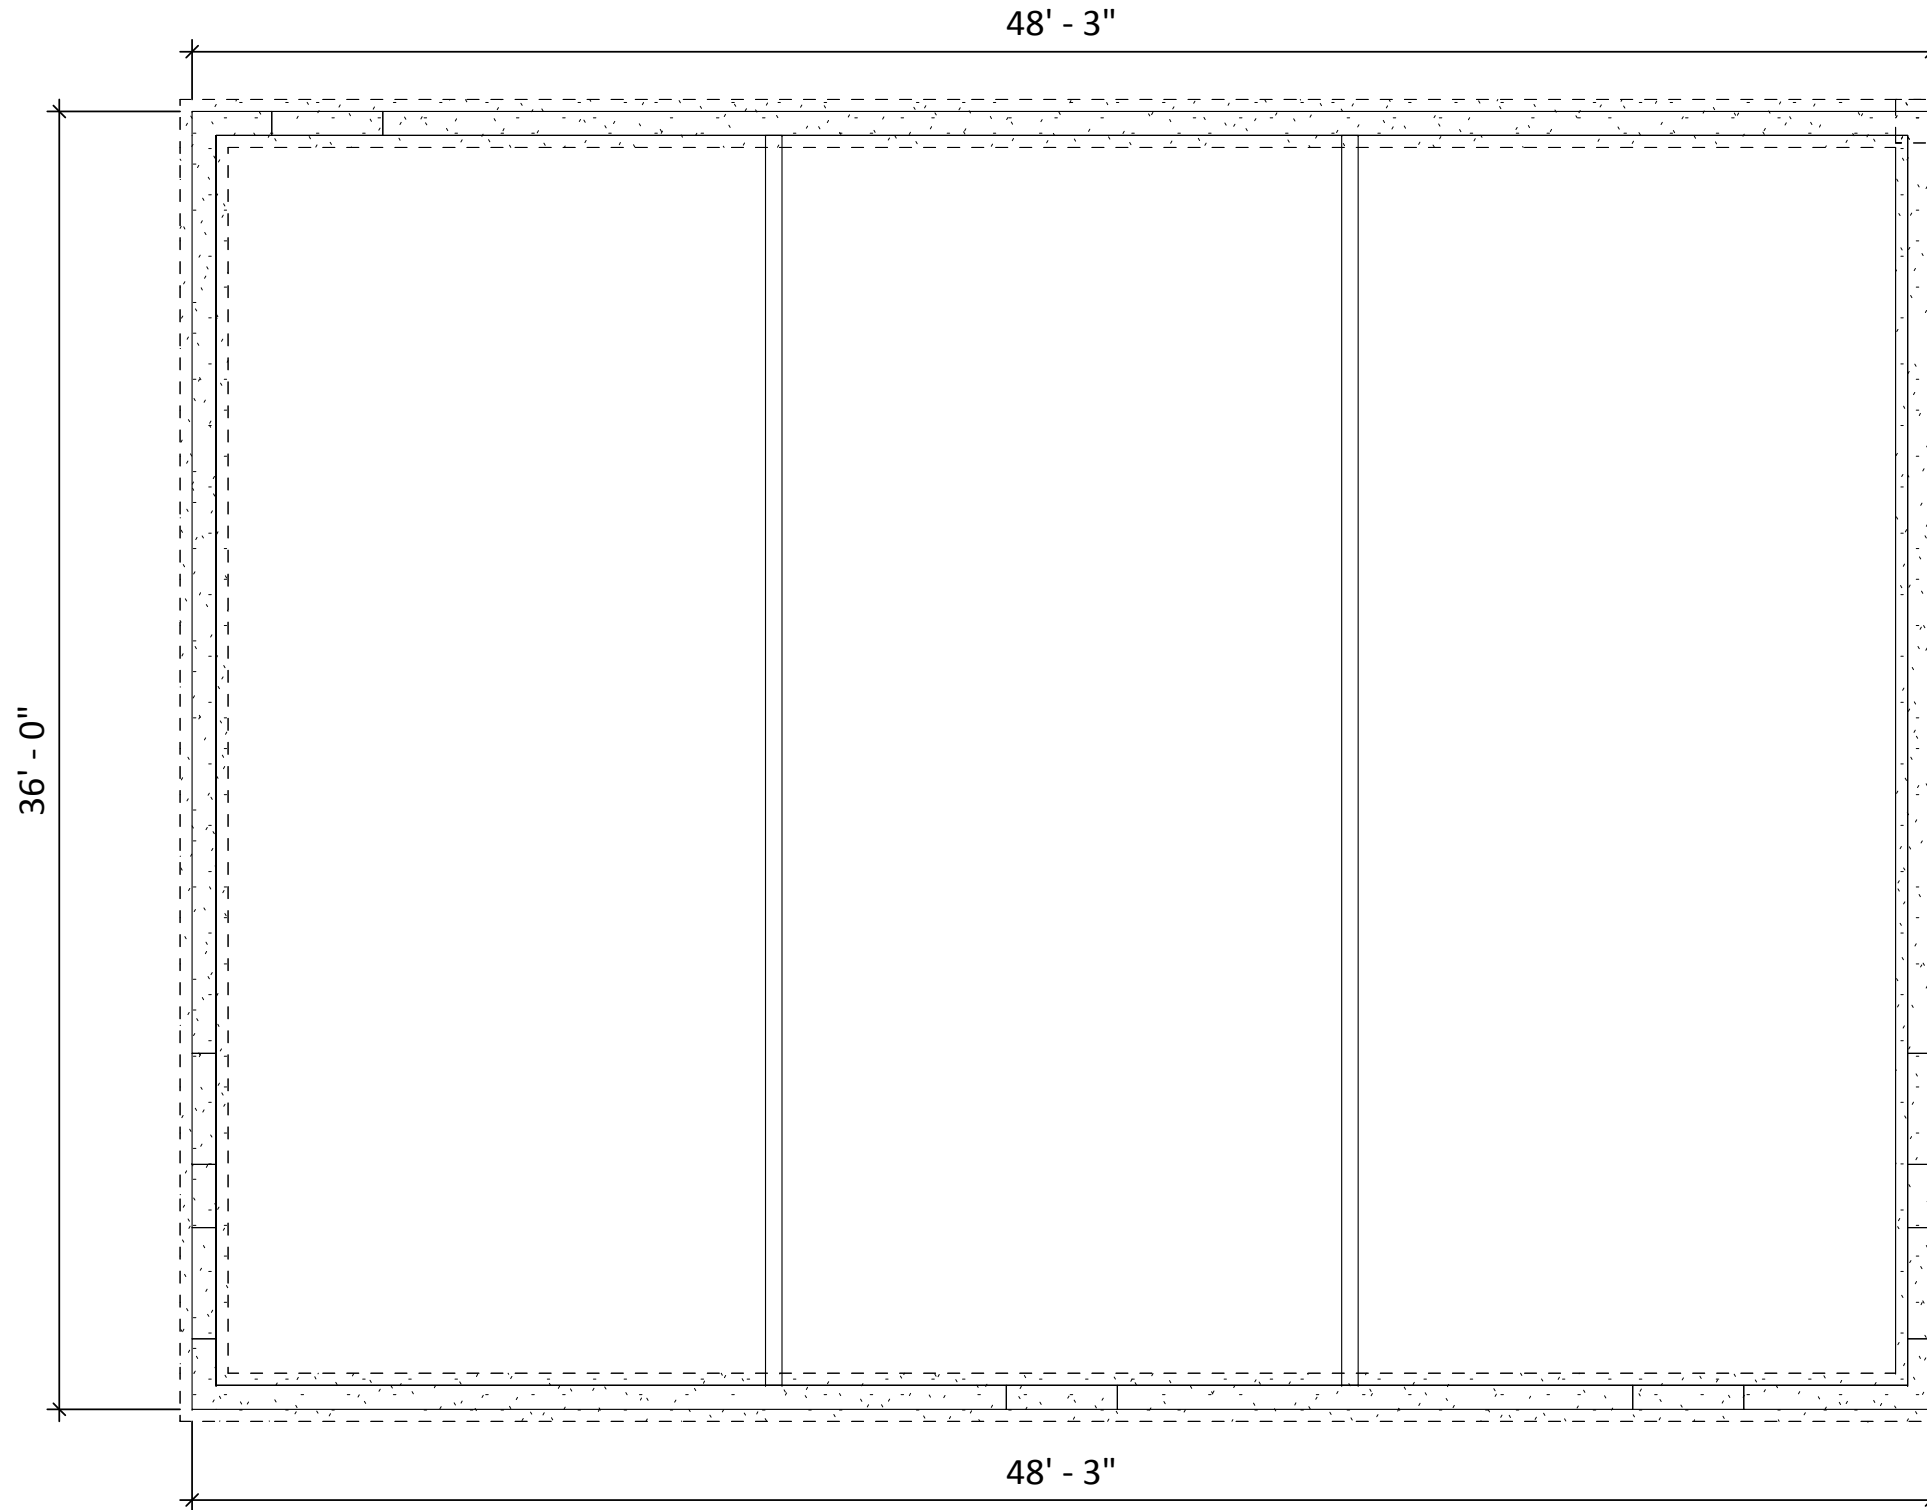

28 CHEMIN DU COUVENT
BOUCTOUCHE, NB
E4S 3B9

TEL.: (506) 743-2481
FAX.: (506) 743-5111
WWW.KENTHOMES.COM

PROPRIETARY COPYRIGHT 2017 KENT HOMES
THIS DRAWING WILL REMAIN THE PROPERTY OF KENT HOMES
WHETHER THE PROJECT FOR WHICH IT WAS MADE IS EXECUTED OR
NOT. THEY ARE NOT TO BE USED BY THE CLIENT ON ANY OTHER
PROJECTS OR EXTENSIONS TO THIS PROJECT, EXCEPT BY AGREEMENT
AND APPROPRIATE COMPENSATION TO KENT HOMES.

DISCLAIMER
THIS DESIGN DOCUMENT IS PREPARED SOLELY FOR THE USE BY THE
PARTY WITH WHOM KENT HOMES HAS ENTERED INTO A CONTRACT
AND THERE ARE NO REPRESENTATIONS OF ANY KIND MADE BY KENT
HOMES HAS NOT ENTERED INTO CONTRACT.

DRAWN BY: C.A.S.
CHK BY: ENG
DATE: AUGUST 8_2019
SCALE: 3/16" = 1'-0"
PROJECT NO.: B4880-19-R6 - REVISED BLACKLINE
TYPE: 3 STORY - 9 PLEX

TITLE:
**25 GRANT
LEVEL 0 PLAN
SMART HOMES**

SHEET NO.:
2S-101