

PLANT LIST					
KEY	QTY	BOTANICAL NAME	COMMON NAME	SIZE	COMMENTS
CONIFEROUS TREES					
PP	2	Picea pungens 'Iseli Fastigiata'	Iseli Columnar Blue Spruce	100 cm Height	W.B.
DECIDUOUS TREES					
AC	4	Amelanchier canadensis	Serviceberry	60 mm Caliper	W.B.
CO	6	Celtis occidentalis	Common Hackberry	60 mm Caliper	W.B.
GB	4	Ginkgo biloba 'Mayfield'	Mayfield Maidenhair Tree	60 mm Caliper	W.B.
GT	4	Gleditsia triacanthos f. 'inermis 'Impcole'	Imperial Honeylocust	60 mm Caliper	W.B.
MG	3	Malus 'Gladiator'	Gladiator Crabapple	60 mm Caliper	W.B.
SHRUBS					
Cr	13	Cornus racemosa	Gray Dogwood	2 gal. Pot	POTTED
Ef	81	Euonymus fortunei 'Gold Tip'	Gold Tip Euonymus	2 gal. Pot	POTTED
Hk	22	Hypericum kalmianum	Pot O' Gold	2 gal. Pot	POTTED
Hm	14	Hydrangea macrophylla 'White Ball'	Hortensia 'White Ball'	2 gal. Pot	POTTED
Ra	43	Rhus aromatica 'Gro Low'	Dwarf Aromatic Sumac	2 gal. Pot	POTTED
Sp	44	Salix purpurea nana 'Gracilis'	Arctic Willow	2 gal. Pot	POTTED
Sa	13	Spiraea albiliflora	Japanese White Spirea	2 gal. Pot	POTTED
PERENNIALS					
ca	79	Calamagrostis acutiflora 'Karl Foerster'	Feather Reed Grass	1 gal. Pot	POTTED
hs	51	Heemerocallis 'Stella D'Oro'	Dwarf Yellow Daylily	1 gal. Pot	POTTED
pv	91	Panicum virgatum	Switch Grass	1 gal. Pot	POTTED

GENERAL NOTES

LEGEND

PROPERTY LINE

PROPOSED RETAINING WALL

CONCRETE PAVING

HEAVY DUTY PAVEMENT

EXISTING TREE TO REMAIN

TREE PROTECTION FENCE

NEW CONIFEROUS TREE

NEW DECIDUOUS TREE

PERENNIAL PLANTINGS

SHRUB PLANTINGS

SOD

RIVER ROCK

PEASTONE GRAVEL

REVISIONS

12	19/12/2019	REISSUED FOR APPROVAL	PDF
11	13/12/2019	COORDINATION WITH NEW ARCHITECTURAL SITE PLAN - REISSUED FOR ZONING APPROVAL	PDF
10	08/10/2019	COORDINATION WITH NEW ARCHITECTURAL SITE PLAN - REISSUED FOR ZONING APPROVAL	PDF
9	04/09/2019	COORDINATION WITH NEW ARCHITECTURAL SITE PLAN - REISSUED FOR ZONING APPROVAL	PDF
8	31/07/2019	COORDINATION WITH NEW ARCHITECTURAL SITE PLAN - REISSUED FOR ZONING APPROVAL	PDF
7	13/02/2019	REISSUED FOR SPA	PDF
6	13/12/2018	REISSUED FOR SPA	PDF
5	30/10/2018	REISSUED FOR SPA	PDF
4	11/05/2018	REISSUED FOR SPA	PDF
3	12/04/2018	REISSUED FOR SPA	PDF
2	13/11/2017	ISSUED FOR SPA	PDF
	03/10/2017	ISSUED FOR CLIENT REVIEW	PDF
NO.	D/M/Y	MILESTONE / FAIT SAILLANT	FORMAT

PROJECT / LOCATION

1375 CLYDE AVENUE
OTTAWA, ONTARIO

CLIENT

DYMON MANAGEMENT










FOTENN
Planning + Design

223 McLeod Street, Ottawa ON K2P 0Z8 613.730.5709
www.fotenn.com

SHEET TITLE

PLANTING PLAN

REVIEWED	KA	DRAWING NO.
DRAWN	KZ	
DATE	04 OCT 2017	SHEET NO.
SCALE	1 : 250	L2-1

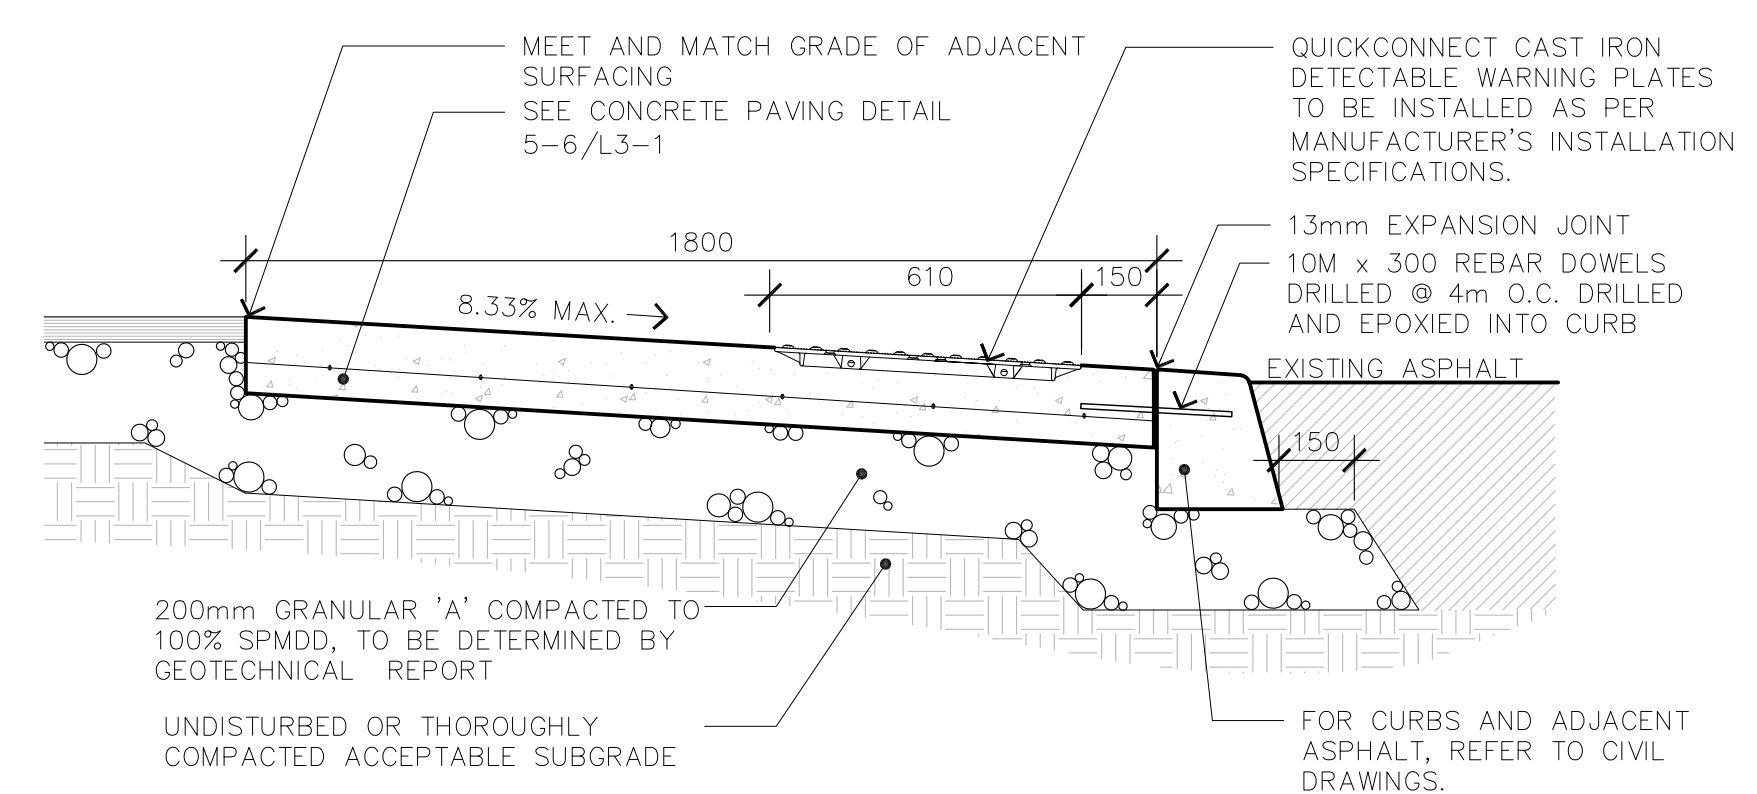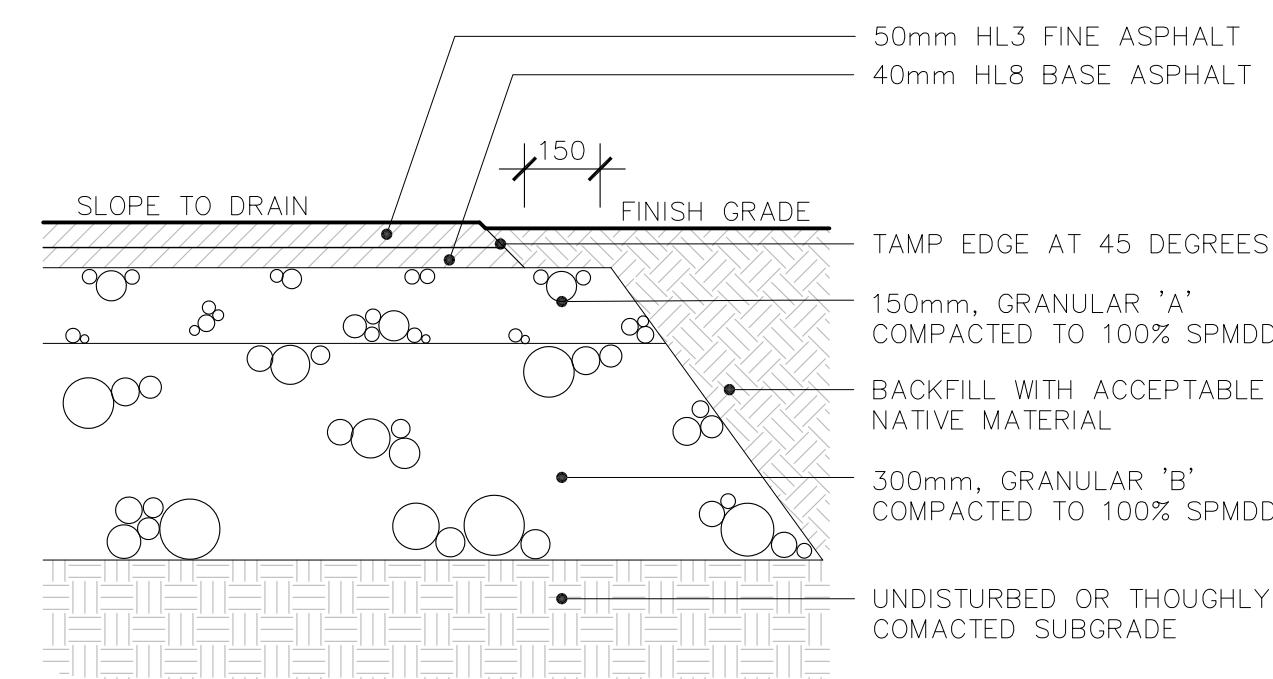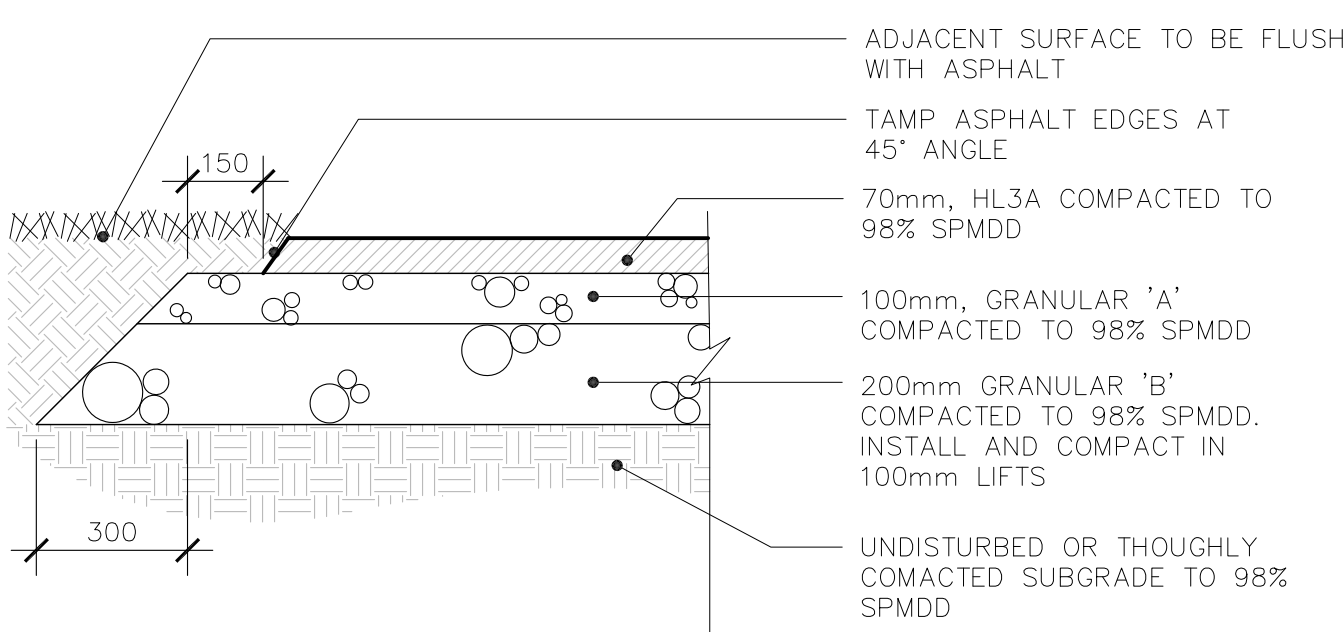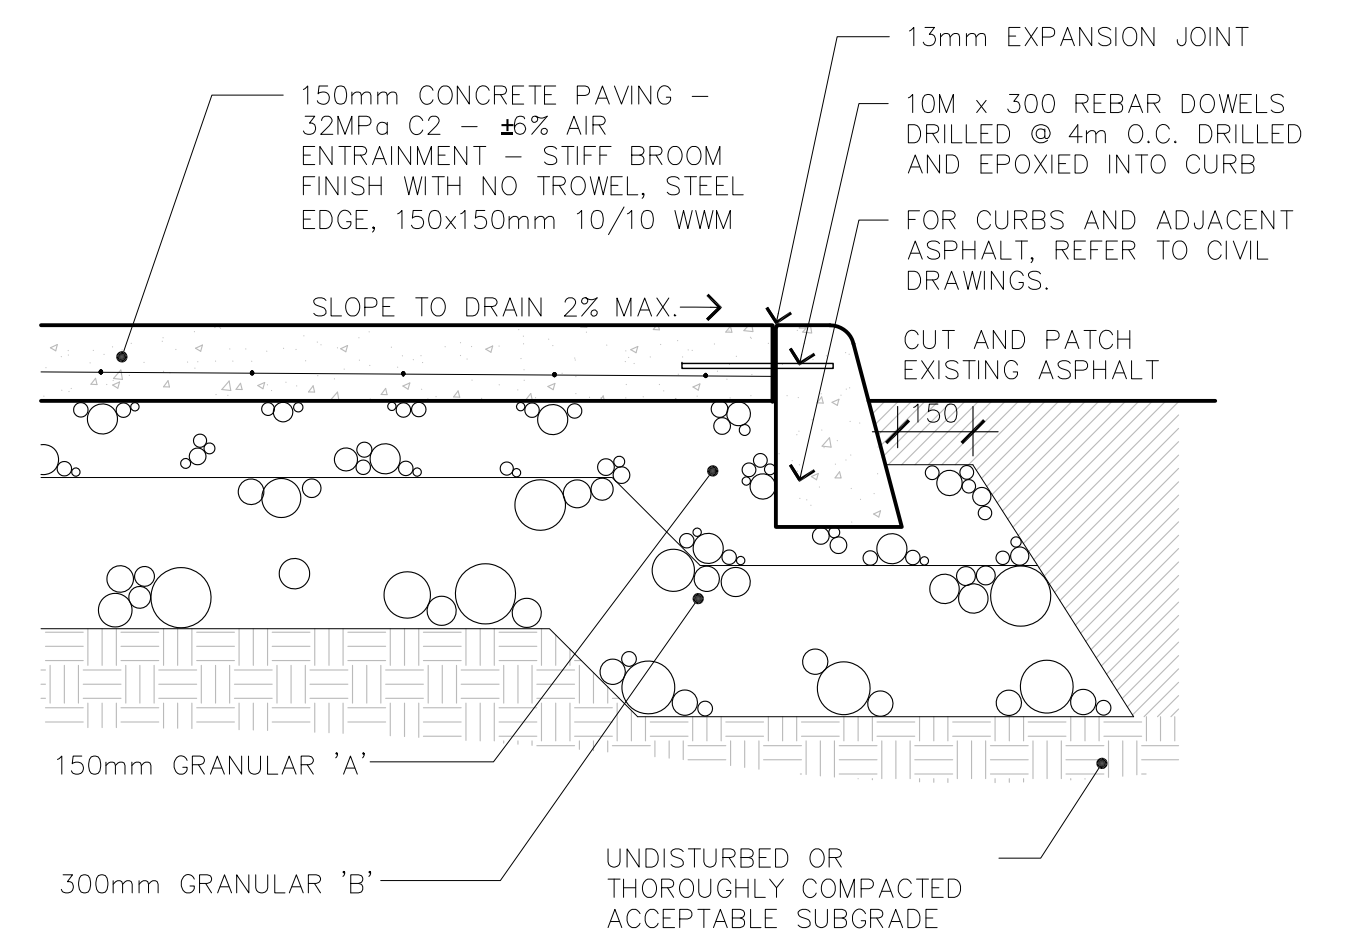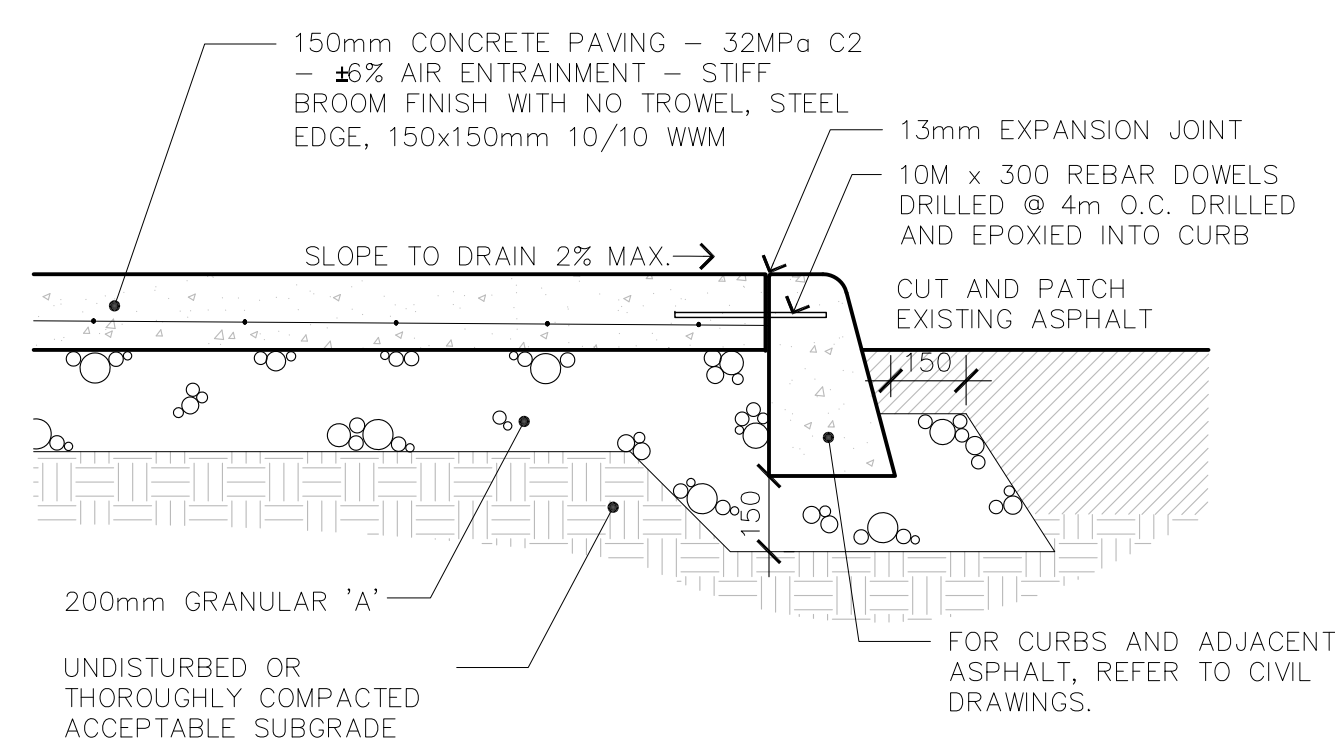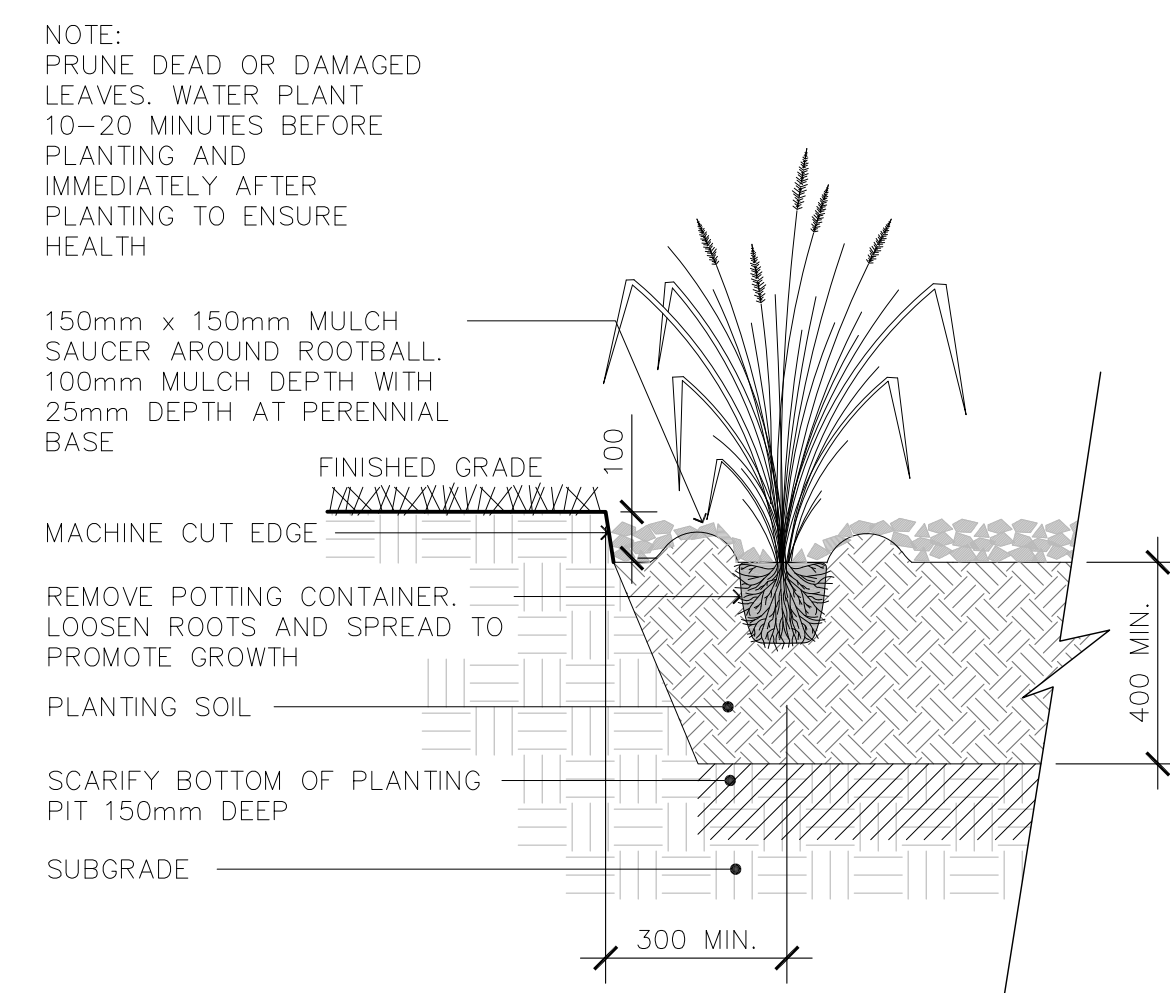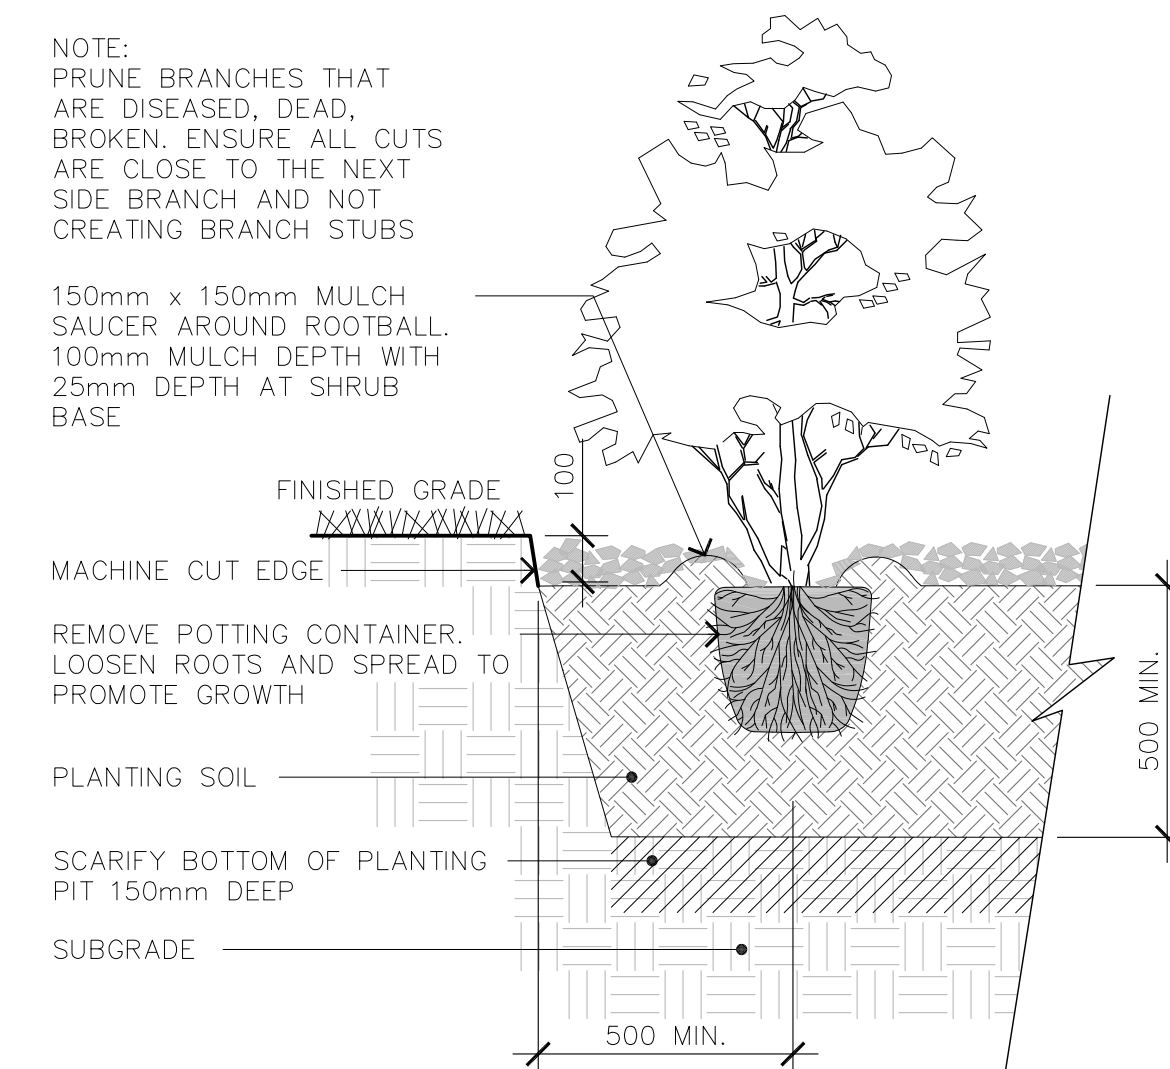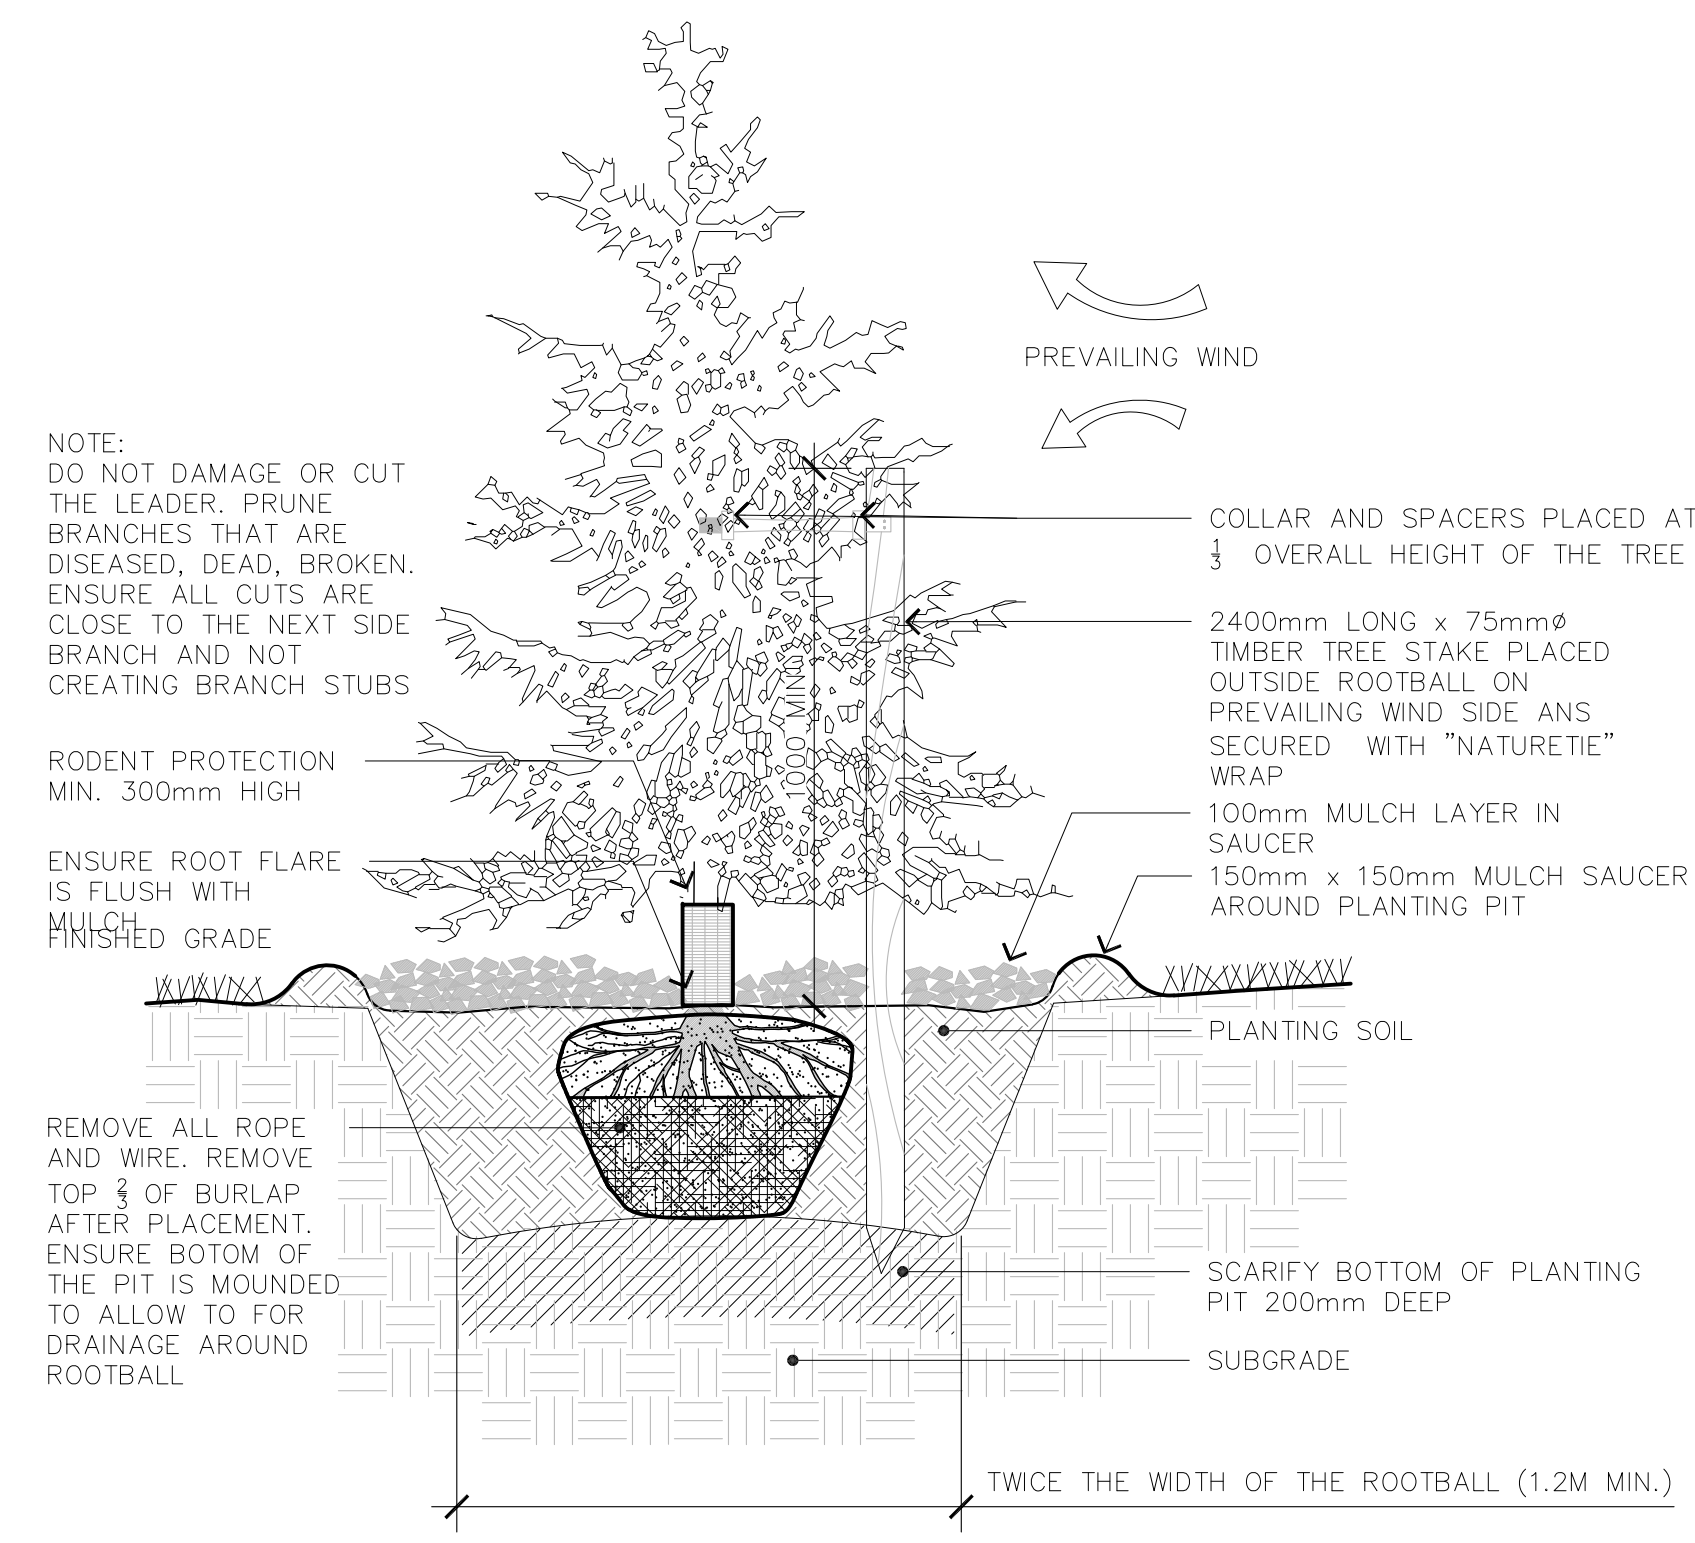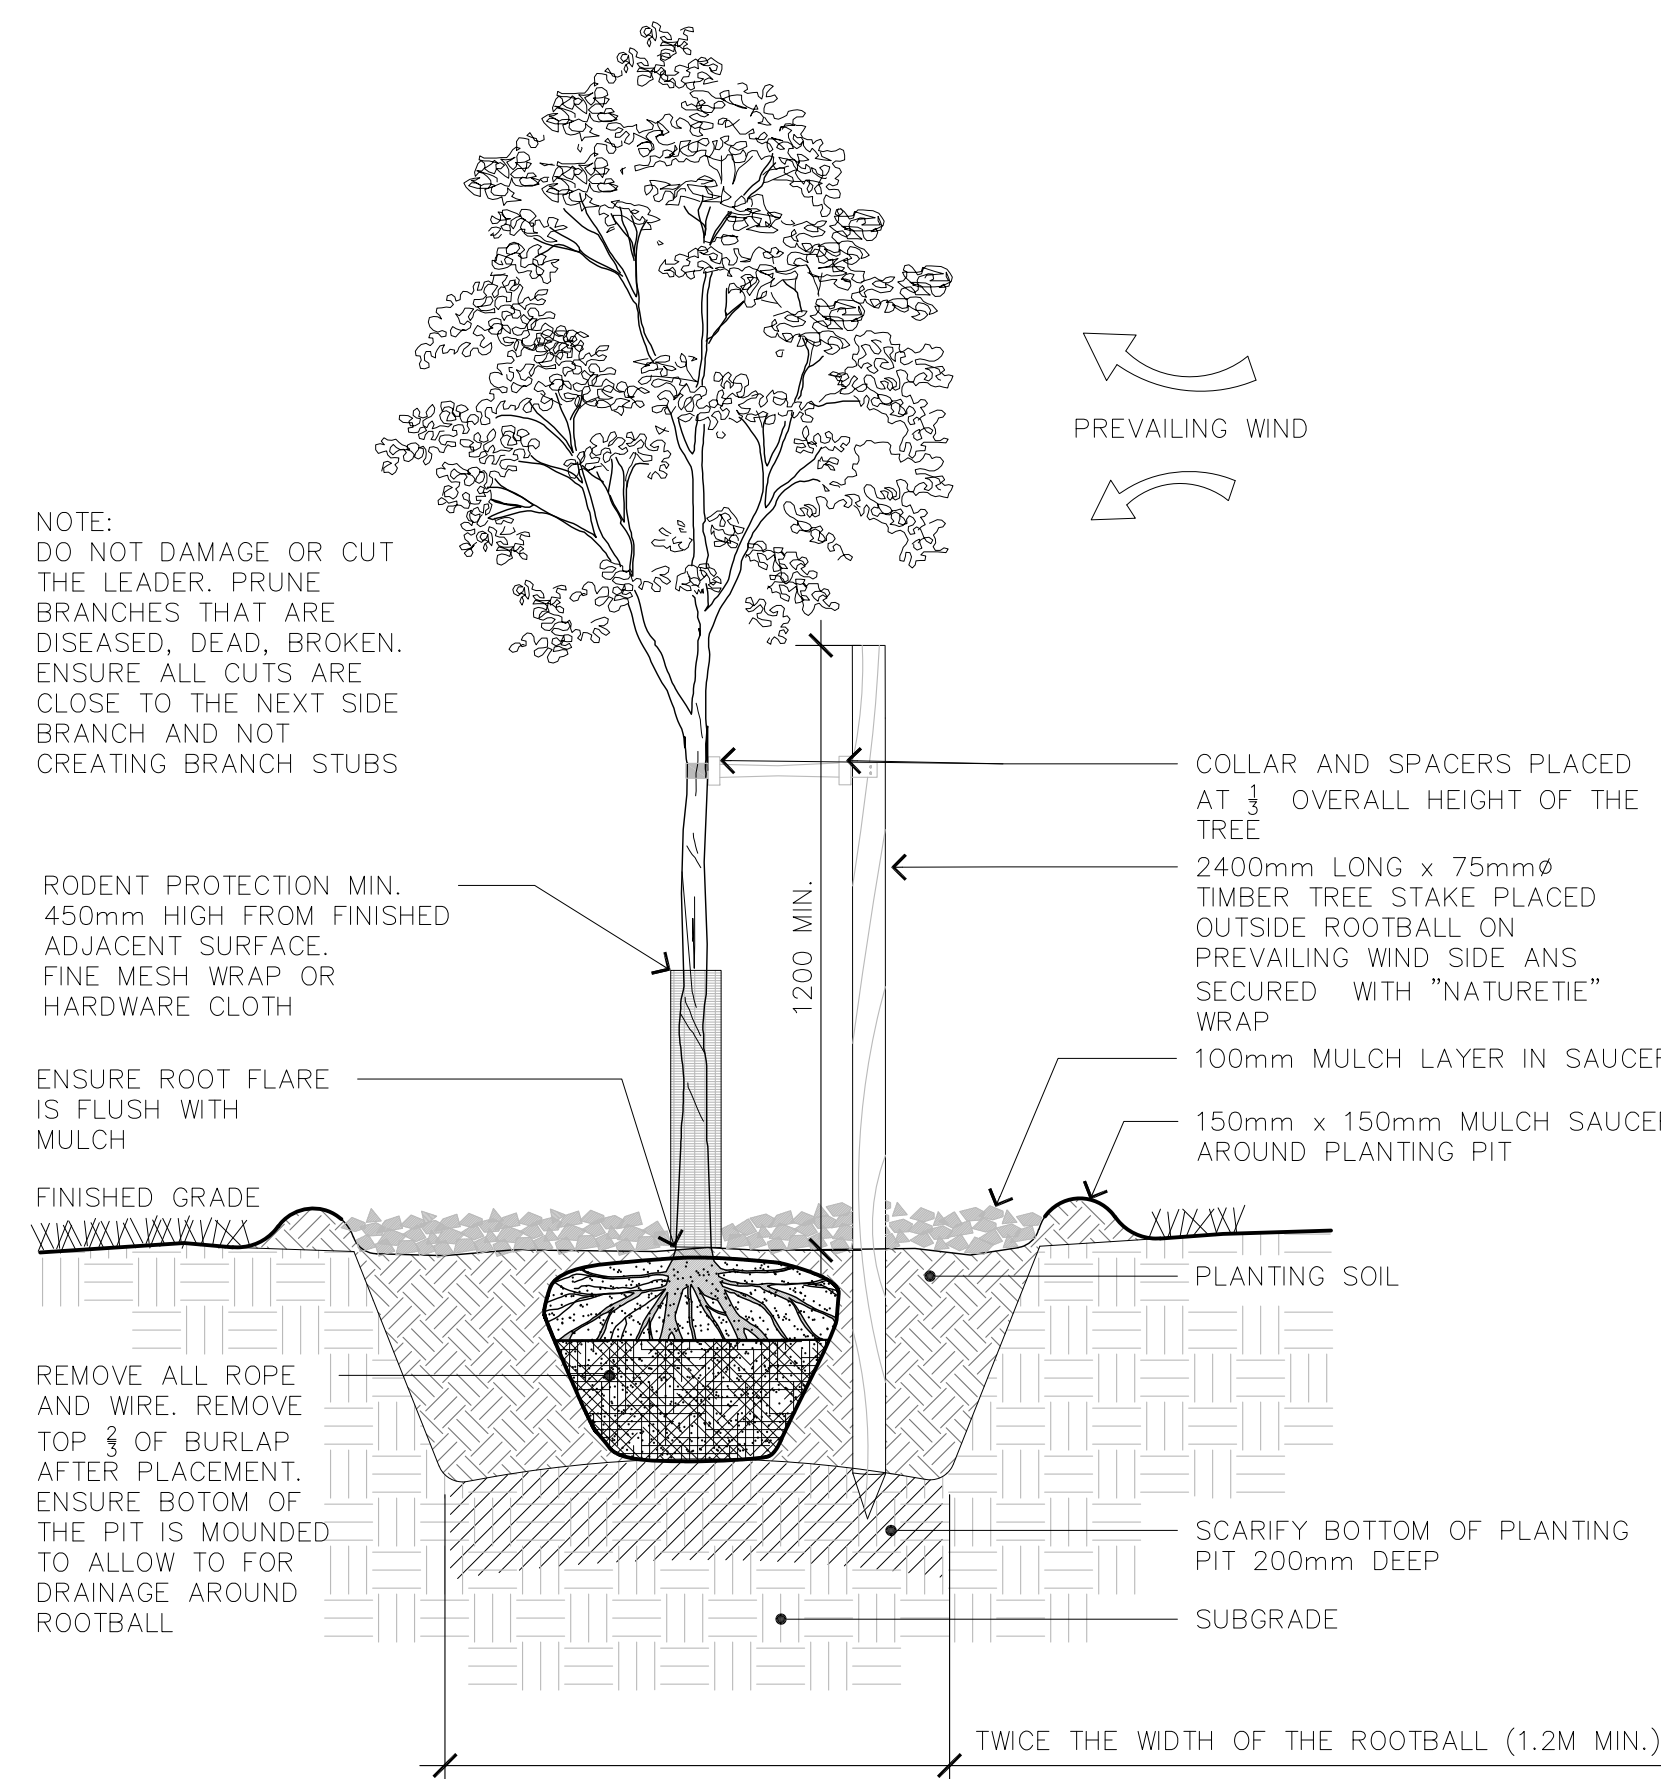

- ## GENERAL NOTES

1. CONTRACTOR SHALL CHECK AND VERIFY ALL DIMENSIONS ON SITE AND REPORT ANY DISCREPANCIES, ERRORS AND/OR OMISSIONS TO THE LANDSCAPE ARCHITECT PRIOR TO COMMENCING WORK.
2. ALL UNDERGROUND UTILITIES TO BE LOCATED BY THE CONTRACTOR PRIOR TO THE COMMENCEMENT OF ANY WORK. THE LANDSCAPE ARCHITECT BARES NO RESPONSIBILITY FOR ANY UNKNOWN SUBSURFACE CONDITIONS.
3. CONTRACTOR TO COMPLETE LAYOUT TO APPROVAL OF LANDSCAPE ARCHITECT PRIOR TO ANY EXCAVATION.
4. ALL DISTURBED AREAS TO BE RESTORED TO ORIGINAL CONDITION OR BETTER UNLESS OTHERWISE SPECIFIED.
5. ALL WORK SHALL BE IN ACCORDANCE WITH THE ONTARIO BUILDING CODE AND ALL SUPPLEMENTS AND APPLICABLE MUNICIPAL REGULATIONS.
6. ALL WORK SHALL BE IN ACCORDANCE WITH THE GEOTECHNICAL INVESTIGATION REPORT.
7. THIS DRAWING IS TO BE READ IN CONJUNCTION WITH ALL OTHER PROJECT DRAWINGS AND SPECIFICATIONS.
8. ALL GENERAL SITE INFORMATION AND CONDITIONS HAVE BEEN COMPILED FROM EXISTING PLANS, SURVEY, AERIAL PHOTOS, AND LANDSCAPE ARCHITECT'S FIELD NOTES. SURVEY AND TOPOGRAPHICAL INFORMATION HAS BEEN PROVIDED IN DIGITAL FORMAT FROM ANNIS O'SULLIVAN VOLLEBEKK LTD. DECEMBER 19, 2013.
9. THIS DRAWING IS AN INSTRUMENT OF SERVICE AND REQUIRES THE PERMISSION OF THE LANDSCAPE ARCHITECT FOR USE. COPYRIGHT IS RESERVED BY THE LANDSCAPE ARCHITECT THAT HAS STAMPED AND SIGNED THE DRAWINGS.
10. DRAWING MAY NOT BE USED FOR CONSTRUCTION UNTIL SIGNED BY THE LANDSCAPE ARCHITECT, AS ISSUED FOR CONSTRUCTION.
11. ALL DIMENSIONS IN MILLIMETERS UNLESS OTHERWISE NOTED.
12. DO NOT SCALE DRAWING.

REVIEWS			
12	19/12/2019	REISSUED FOR APPROVAL	PDF
11	13/12/2019	COORDINATION WITH NEW ARCHITECTURAL SITE PLAN – REISSUED FOR ZONING APPROVAL	PDF
10	08/10/2019	COORDINATION WITH NEW ARCHITECTURAL SITE PLAN – REISSUED FOR ZONING APPROVAL	PDF
9	04/09/2019	COORDINATION WITH NEW ARCHITECTURAL SITE PLAN – REISSUED FOR ZONING APPROVAL	PDF
8	31/07/2019	COORDINATION WITH NEW ARCHITECTURAL SITE PLAN – REISSUED FOR ZONING APPROVAL	PDF
7	13/02/2019	REISSUED FOR SPA	PDF
6	13/12/2018	REISSUED FOR SPA	PDF
5	30/10/2018	REISSUED FOR SPA	PDF
4	11/05/2018	REISSUED FOR SPA	PDF
3	12/04/2018	REISSUED FOR SPA	PDF
2	13/11/2017	ISSUED FOR SPA	PDF
	03/10/2017	ISSUED FOR CLIENT REVIEW	PDF
NO.	D/M/Y	MILESTONE / CLIENT SAILLANT	FORMAT

PROJECT / LOCATION

1375 CLYDE AVENUE
OTTAWA, ONTARIO

OTTAWA, ONTARIO

CLIENT

DYMON MANAGEMENT

FOTENN
Planning + Design

223 McLeod Street, Ottawa ON K2P 0Z8 613.730.5709
www.fotenn.com

www.fotenn.com



SHEET TITLE

DETAILS

REVIEWED	KA	DRAWING NO.
DRAWN	KZ	
DATE	04 OCT 2017	
SCALE	AS NOTED	SHEET NO.

L3-1





MATERIALS: The bike rack is constructed using H.S. steel tube and steel mounting plate.



FINISH: All steel components are protected with E-Coat rust proofing.
The Maglin Powdercoat System provides a durable finish on all metal surfaces.

INSTALLATION: The bike rack is delivered pre-assembled.

TO SPECIFY: Select MBR150-S
Choose:
- Powdercoat Color
- Galvanized Finish
- Surface Mount (MBR150-S-G)

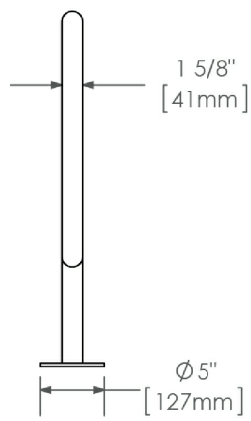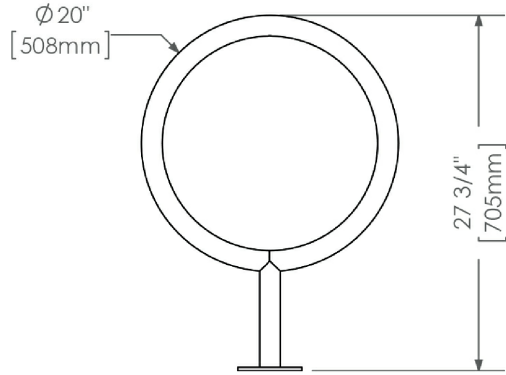

DIMENSIONS:
Height: 27.75" (70.5cm)
Diameter: 20" (50.8cm)
Weight: 12.04lbs (5.5kg)

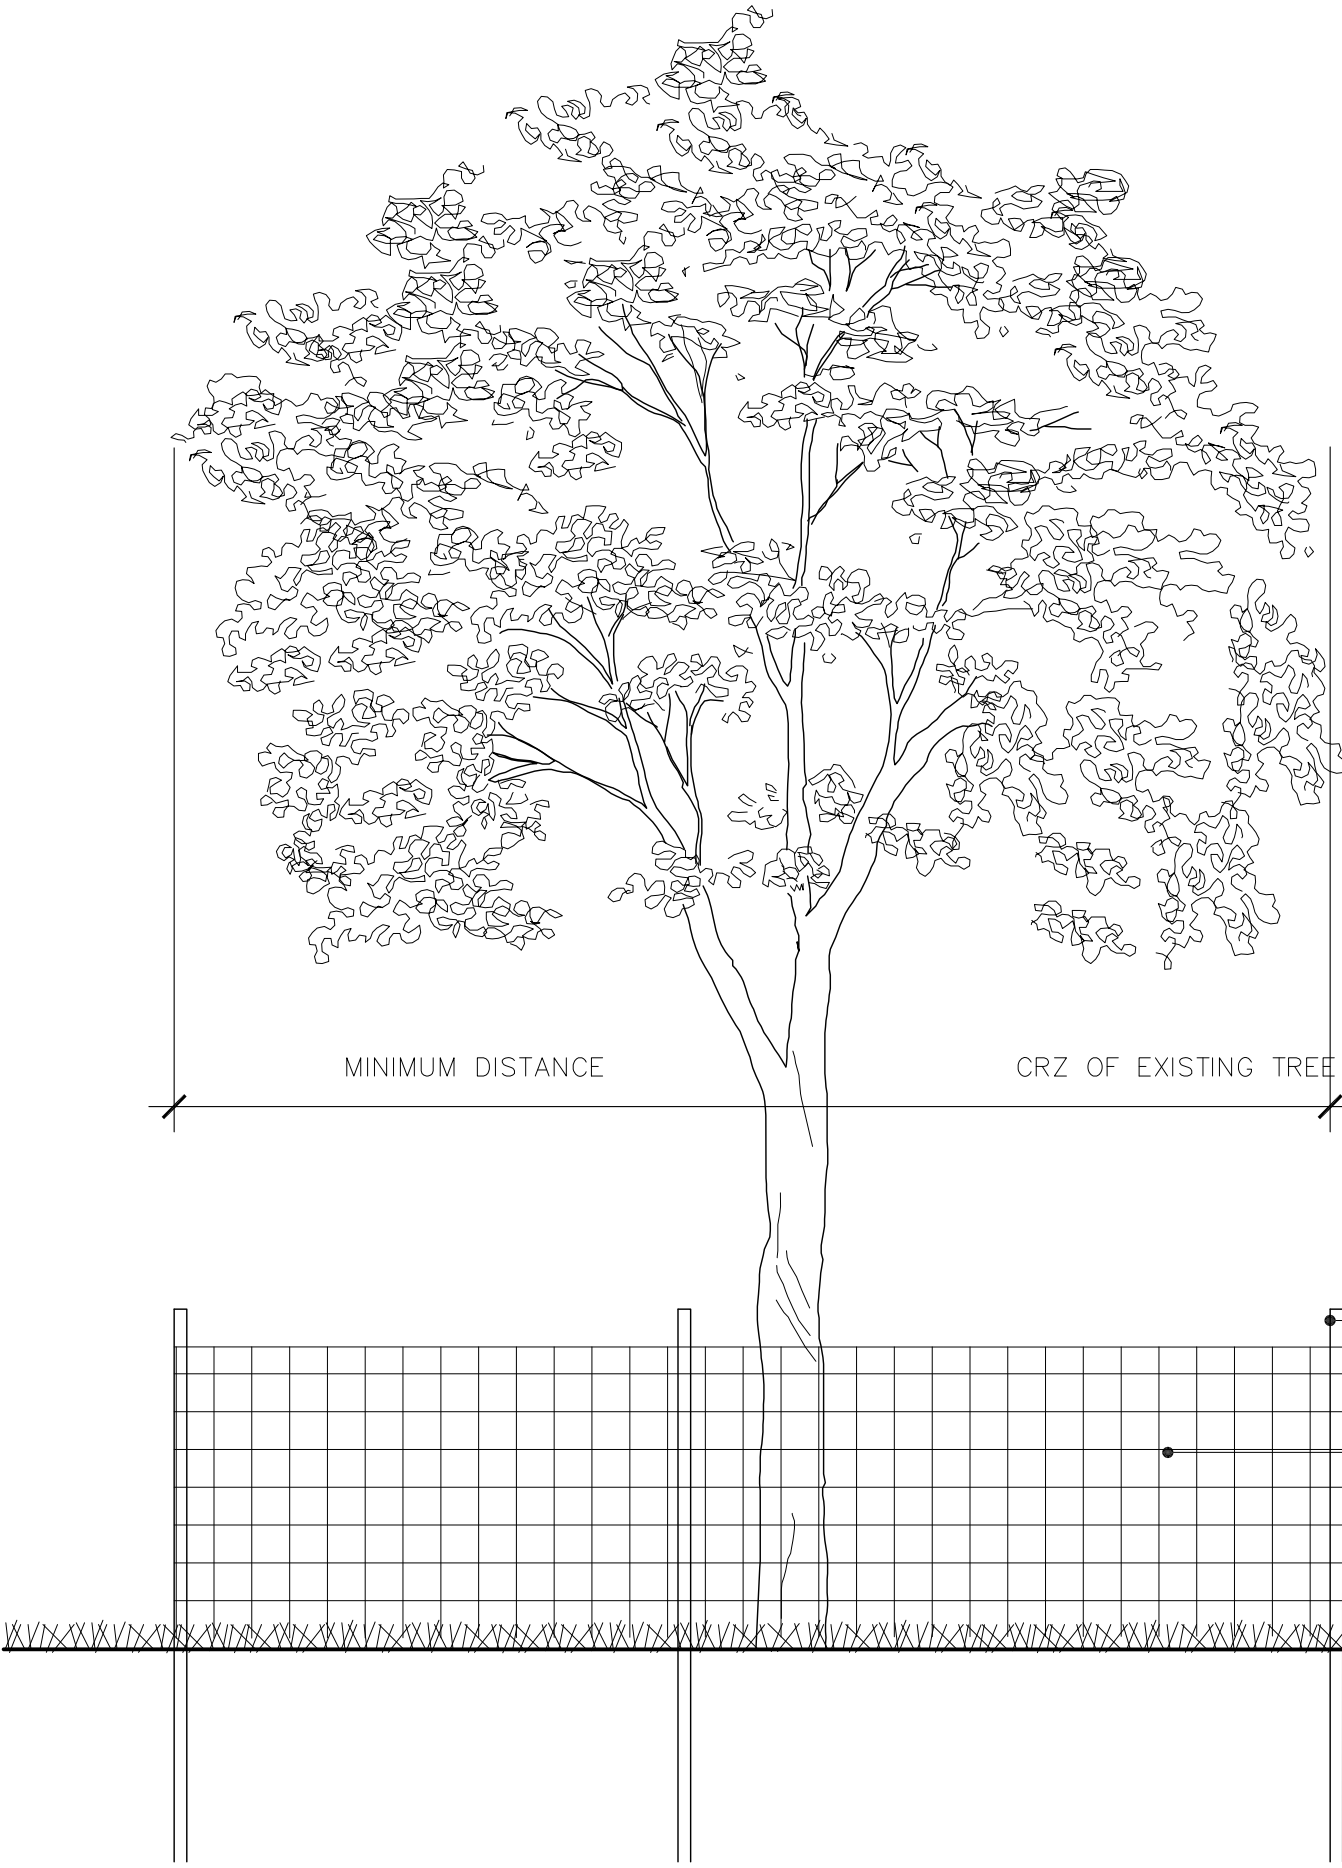
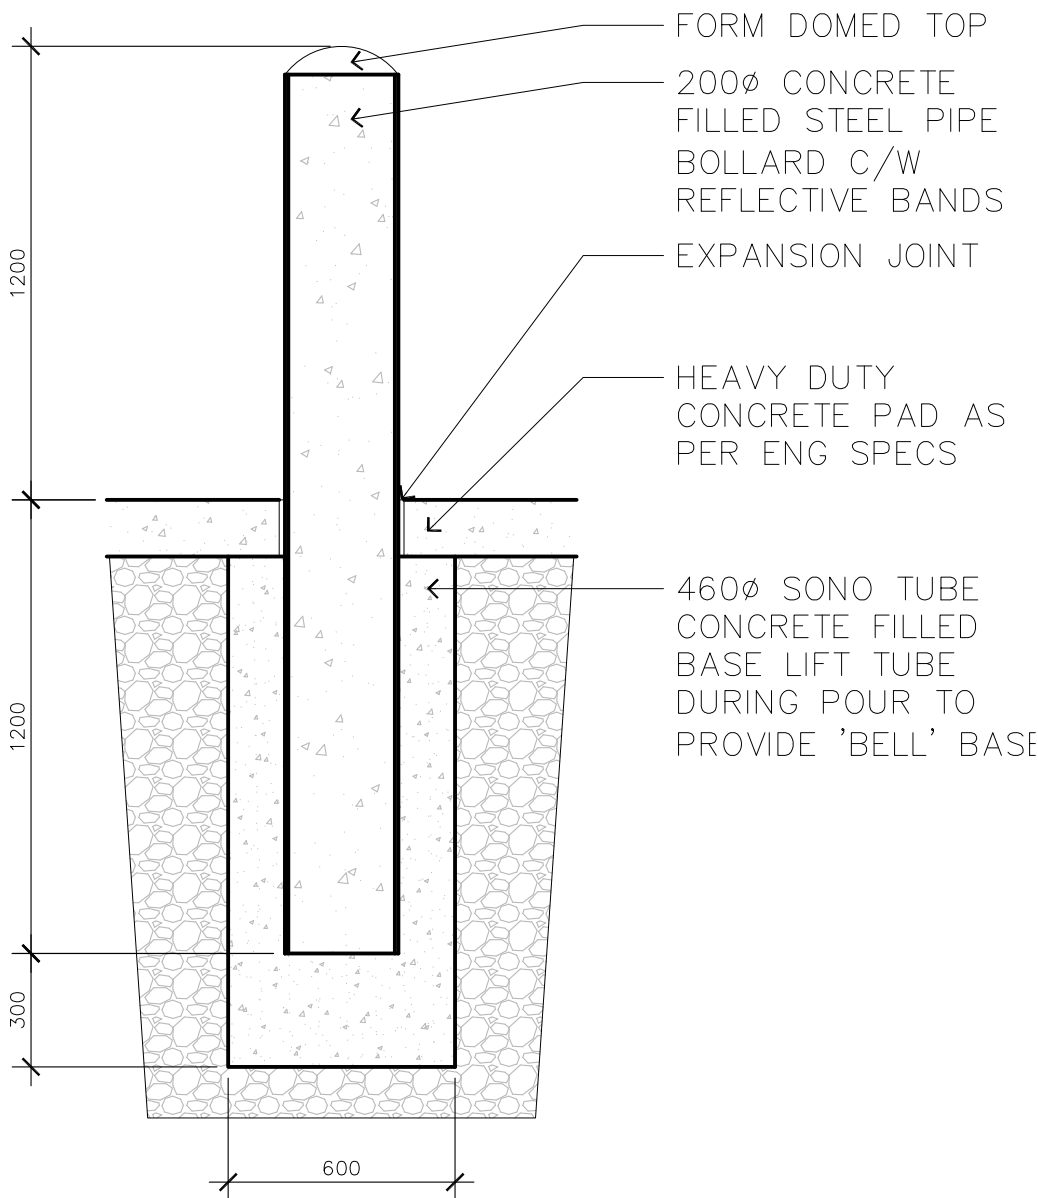


- NOTE:
- DO NOT OPERATE, PARK, REPAIR OR REFUEL EQUIPMENT WITHIN 5M OF THE FENCE.
 - DO NOT STORE MATERIAL OR STOCKPILE ANY EARTH MATERIALS WITHIN 5m OF THE FENCE.
 - IF EXCAVATION MUST TAKE PLACE WITHIN THE DRIPLINE, A TRENCH SHOULD BE DUG CAREFULLY BY HAND OR WITH A ROOT CUTTER (STUMP GRINDER) OR STONE CUTTING (CUT OFF) MACHINE ALONG THE FURTHEST REACH OF THE CUT.
 - IF ANY ROOTS ARE EXPOSED DURING CONSTRUCTION, THEY SHOULD BE IMMEDIATELY REBURIED WITH SOIL OR COVERED WITH FILTER CLOTH OR WOOD CHIPS AND KEPT MOIST UNTIL THEY CAN BE BURIED PERMANENTLY.

1 BIKE RACK
L3-2 1:15

2 BOLLARD
L3-2 NTS

3 TREE PROTECTION FENCE
L3-2 1:15

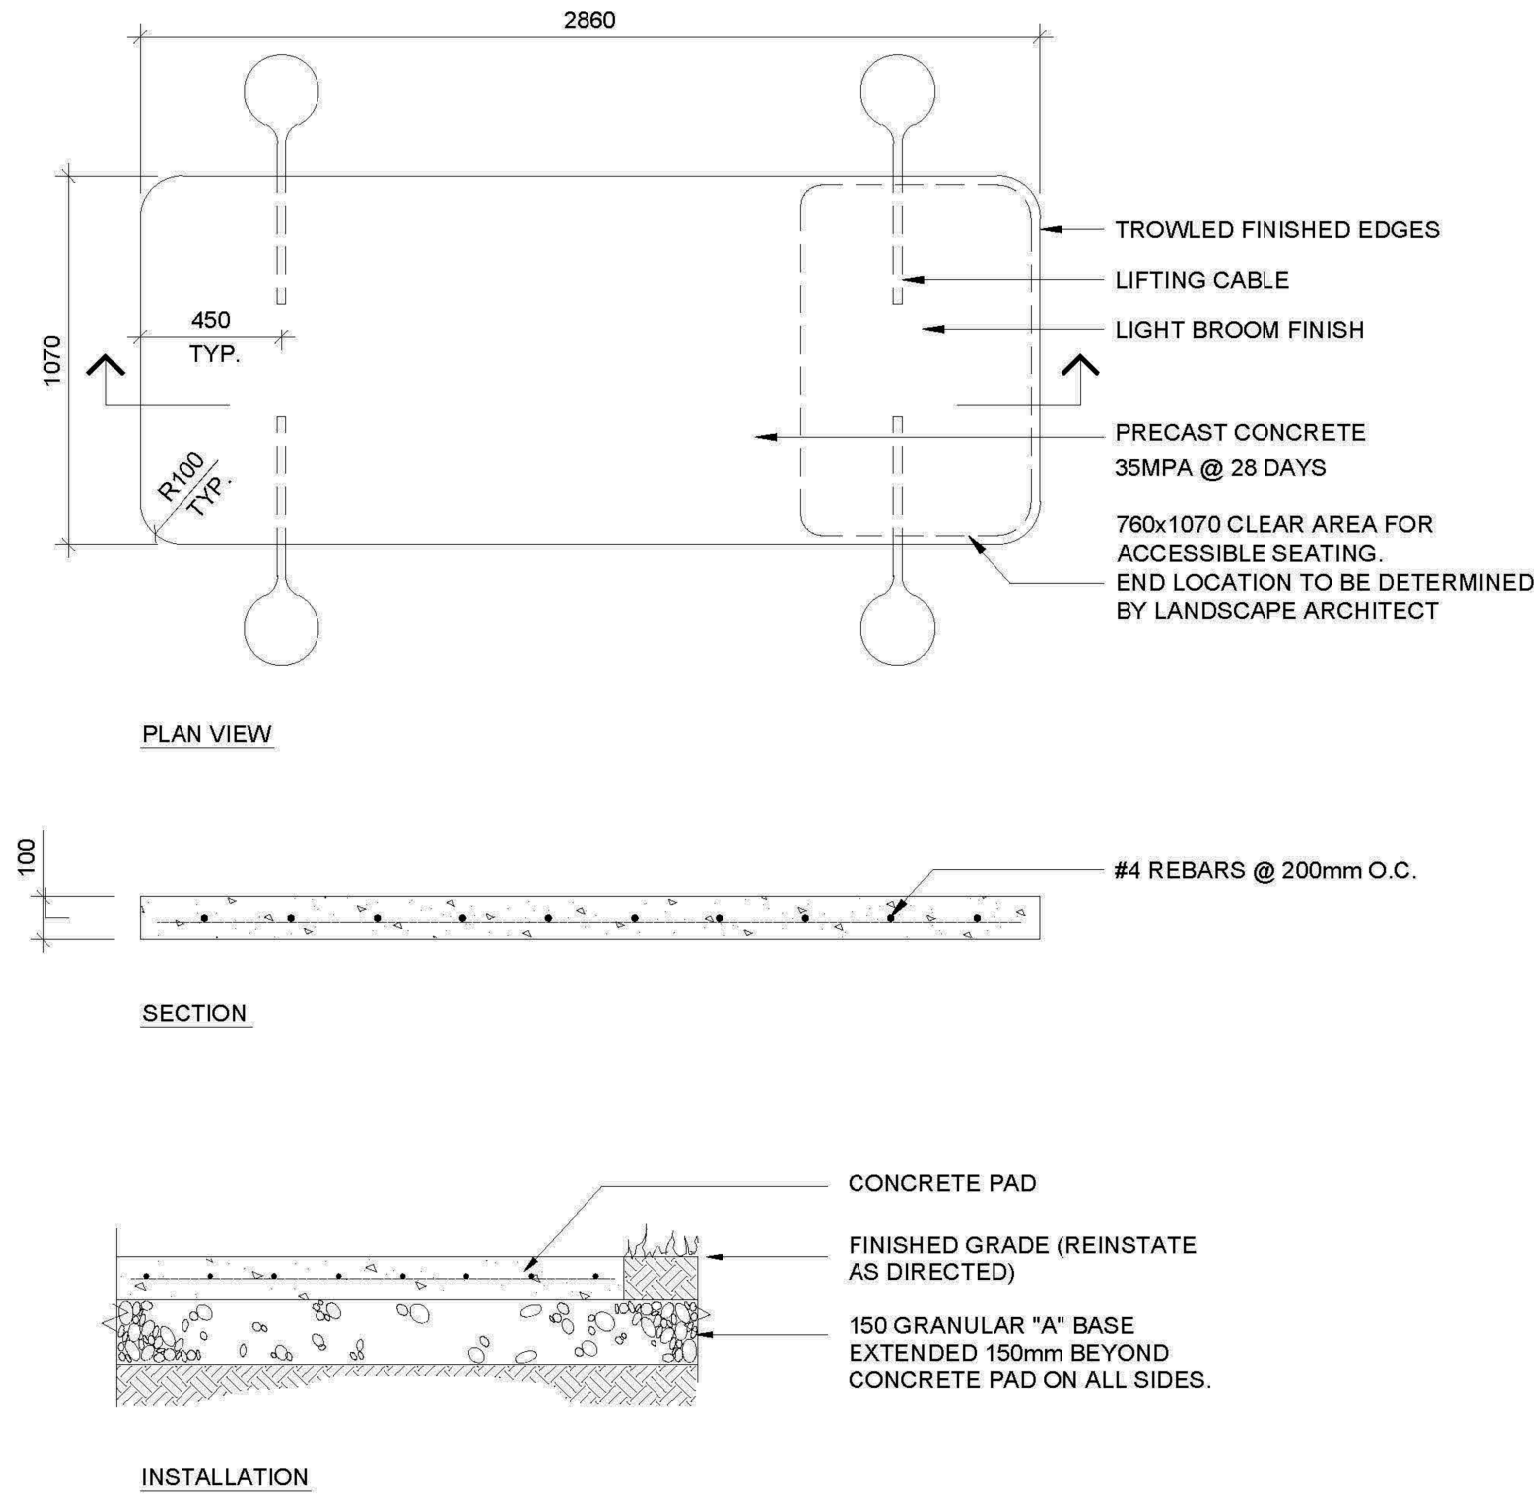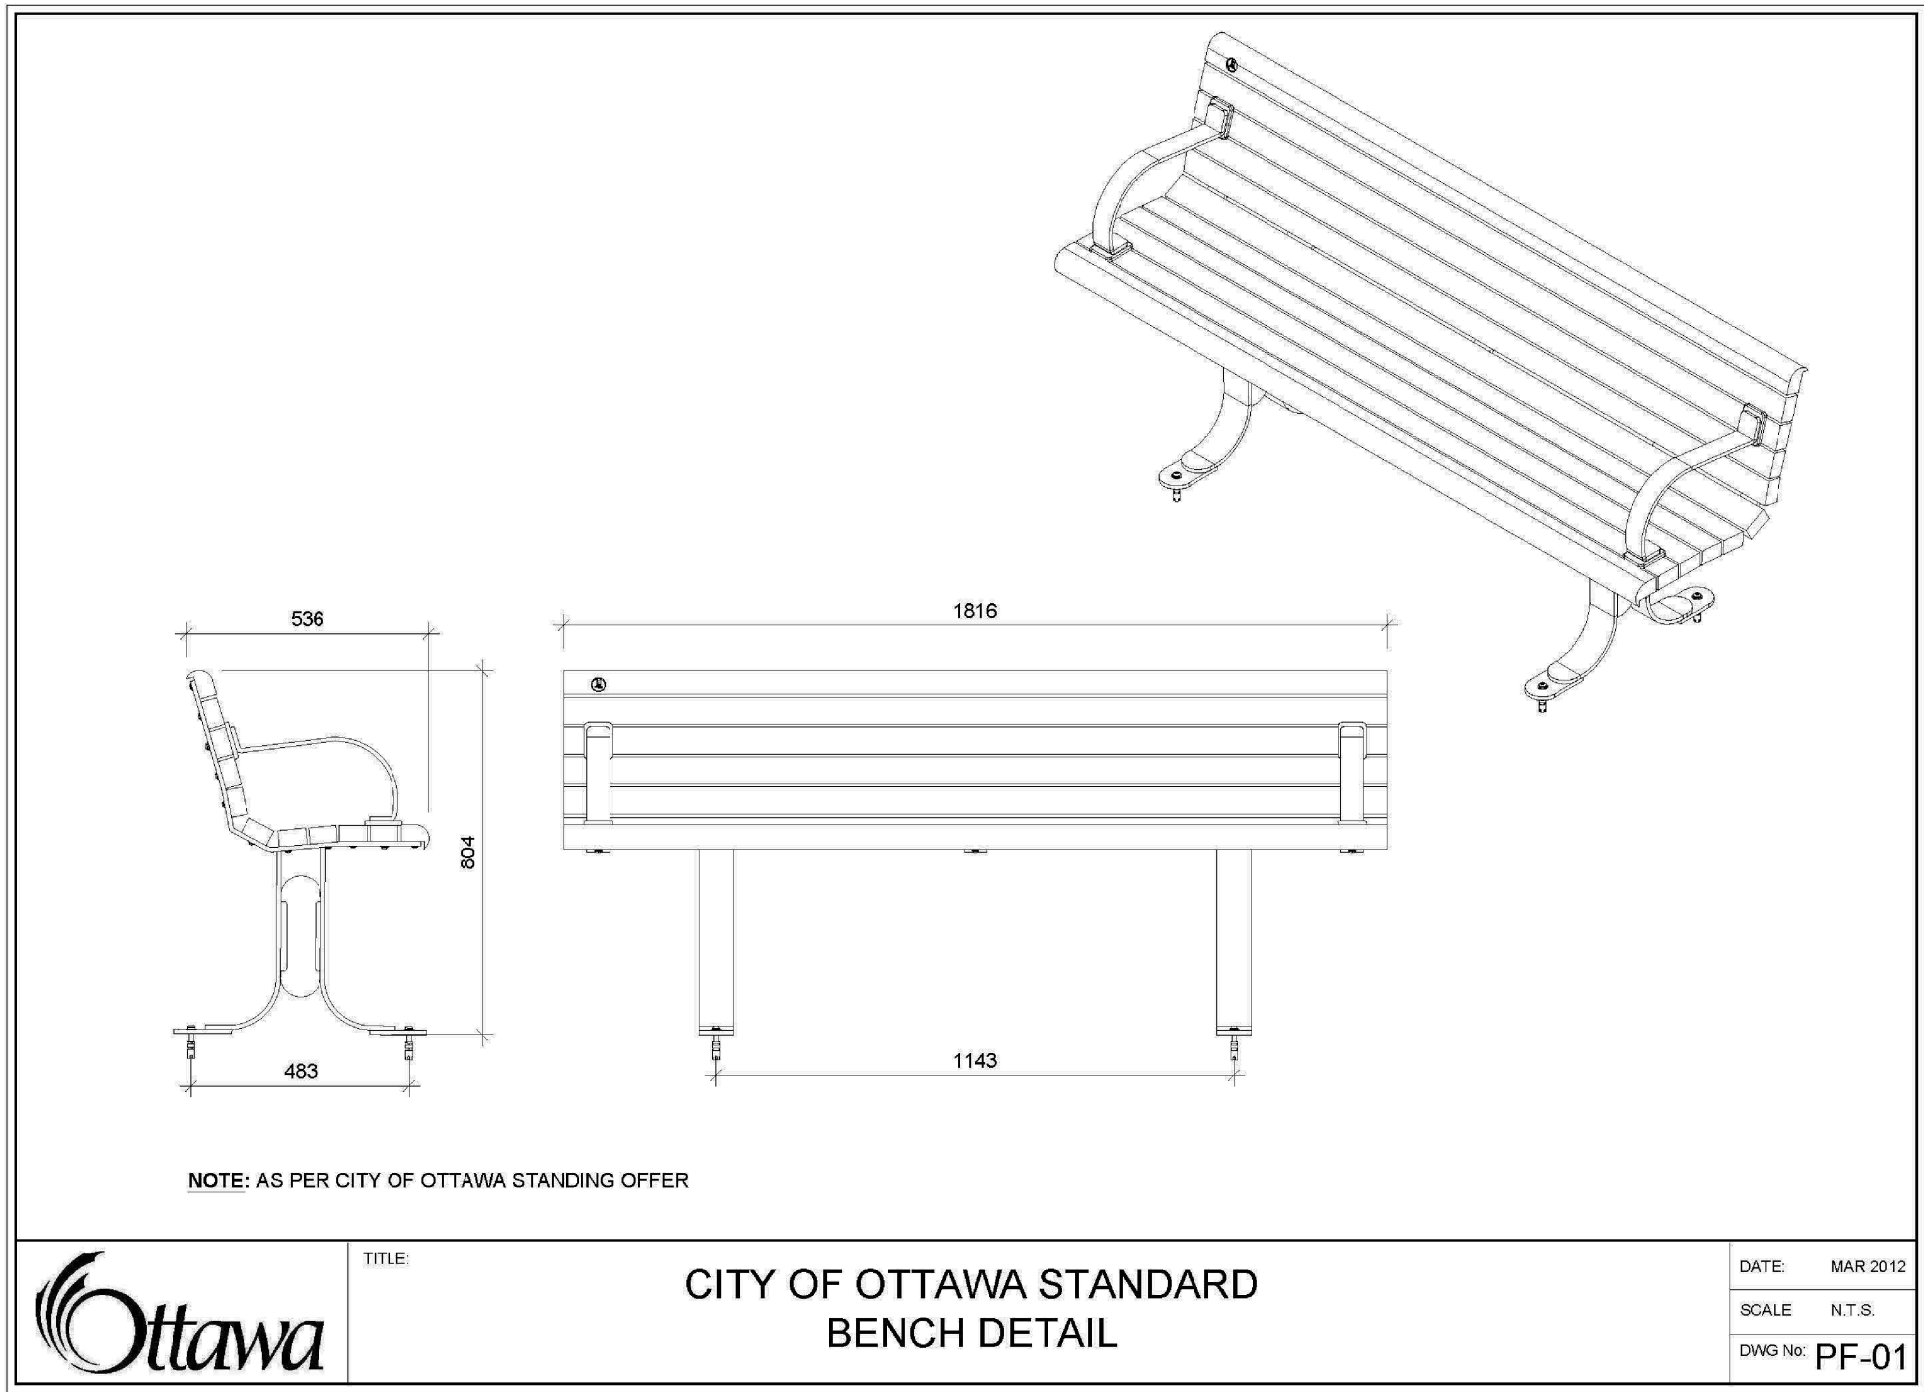

4 BENCH ON CONCRETE PAD
L3-2 NTS

GENERAL NOTES

- CONTRACTOR SHALL CHECK AND VERIFY ALL DIMENSIONS ON SITE AND REPORT ANY DISCREPANCIES, ERRORS AND/OR OMISSIONS TO THE LANDSCAPE ARCHITECT PRIOR TO COMMENCING WORK.
- ALL UNDERGROUND UTILITIES TO BE LOCATED BY THE CONTRACTOR PRIOR TO THE COMMENCEMENT OF ANY WORK. THE LANDSCAPE ARCHITECT BARES NO RESPONSIBILITY FOR ANY UNKNOWN SUBSURFACE CONDITIONS.
- CONTRACTOR TO COMPLETE LAYOUT TO APPROVAL OF LANDSCAPE ARCHITECT PRIOR TO ANY EXCAVATION.
- ALL DISTURBED AREAS TO BE RESTORED TO ORIGINAL CONDITION OR BETTER UNLESS OTHERWISE SPECIFIED.
- ALL WORK SHALL BE IN ACCORDANCE WITH THE ONTARIO BUILDING CODE AND ALL SUPPLEMENTS AND APPLICABLE MUNICIPAL REGULATIONS.
- ALL WORK SHALL BE IN ACCORDANCE WITH THE GEOTECHNICAL INVESTIGATION REPORT.
- THIS DRAWING IS TO BE READ IN CONJUNCTION WITH ALL OTHER PROJECT DRAWINGS AND SPECIFICATIONS.
- ALL GENERAL SITE INFORMATION AND CONDITIONS HAVE BEEN COMPILED FROM EXISTING PLANS, SURVEYS, AERIAL PHOTOS, AND LANDSCAPE ARCHITECT'S FIELD NOTES. SURVEY AND TOPOGRAPHICAL INFORMATION HAS BEEN PROVIDED IN DIGITAL FORMAT FROM ANNIS O'SULLIVAN VOLLEBEKK LTD. DECEMBER 19, 2013.
- THIS DRAWING IS AN INSTRUMENT OF SERVICE AND REQUIRES THE PERMISSION OF THE LANDSCAPE ARCHITECT FOR USE. COPYRIGHT IS RESERVED BY THE LANDSCAPE ARCHITECT THAT HAS STAMPED AND SIGNED THE DRAWINGS.
- DRAWING MAY NOT BE USED FOR CONSTRUCTION UNTIL SIGNED BY THE LANDSCAPE ARCHITECT, AS ISSUED FOR CONSTRUCTION.
- ALL DIMENSIONS IN MILLIMETERS UNLESS OTHERWISE NOTED.
- DO NOT SCALE DRAWING.

REVISIONS

12	19/12/2019	REISSUED FOR APPROVAL	PDF
11	13/12/2019	COORDINATION WITH NEW ARCHITECTURAL SITE PLAN - REISSUED FOR ZONING APPROVAL	PDF
10	08/10/2019	COORDINATION WITH NEW ARCHITECTURAL SITE PLAN - REISSUED FOR ZONING APPROVAL	PDF
9	04/09/2019	COORDINATION WITH NEW ARCHITECTURAL SITE PLAN - REISSUED FOR ZONING APPROVAL	PDF
8	31/07/2019	COORDINATION WITH NEW ARCHITECTURAL SITE PLAN - REISSUED FOR ZONING APPROVAL	PDF
7	13/02/2019	REISSUED FOR SPA	PDF
6	13/12/2018	REISSUED FOR SPA	PDF
5	30/10/2018	REISSUED FOR SPA	PDF
4	11/05/2018	REISSUED FOR SPA	PDF
3	12/04/2018	REISSUED FOR SPA	PDF
2	13/11/2017	ISSUED FOR SPA	PDF
	03/10/2017	ISSUED FOR CLIENT REVIEW	PDF
NO.	D/M/Y	MILESTONE / FAIT SAILLANT	FORMAT

PROJECT / LOCATION


1375 CLYDE AVENUE
OTTAWA, ONTARIO

CLIENT

DYMON MANAGEMENT

FOTENN
Planning + Design




223 McLeod Street, Ottawa ON K2P 0Z8 613.730.5709
www.fotenn.com

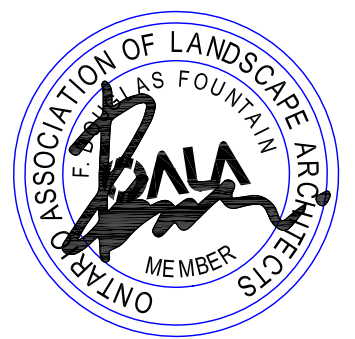

SHEET TITLE

DETAILS


REVIEWED	KA	DRAWING NO.
DRAWN	KZ	
DATE	04 OCT 2017	SHEET NO.
SCALE	AS NOTED	L3-2

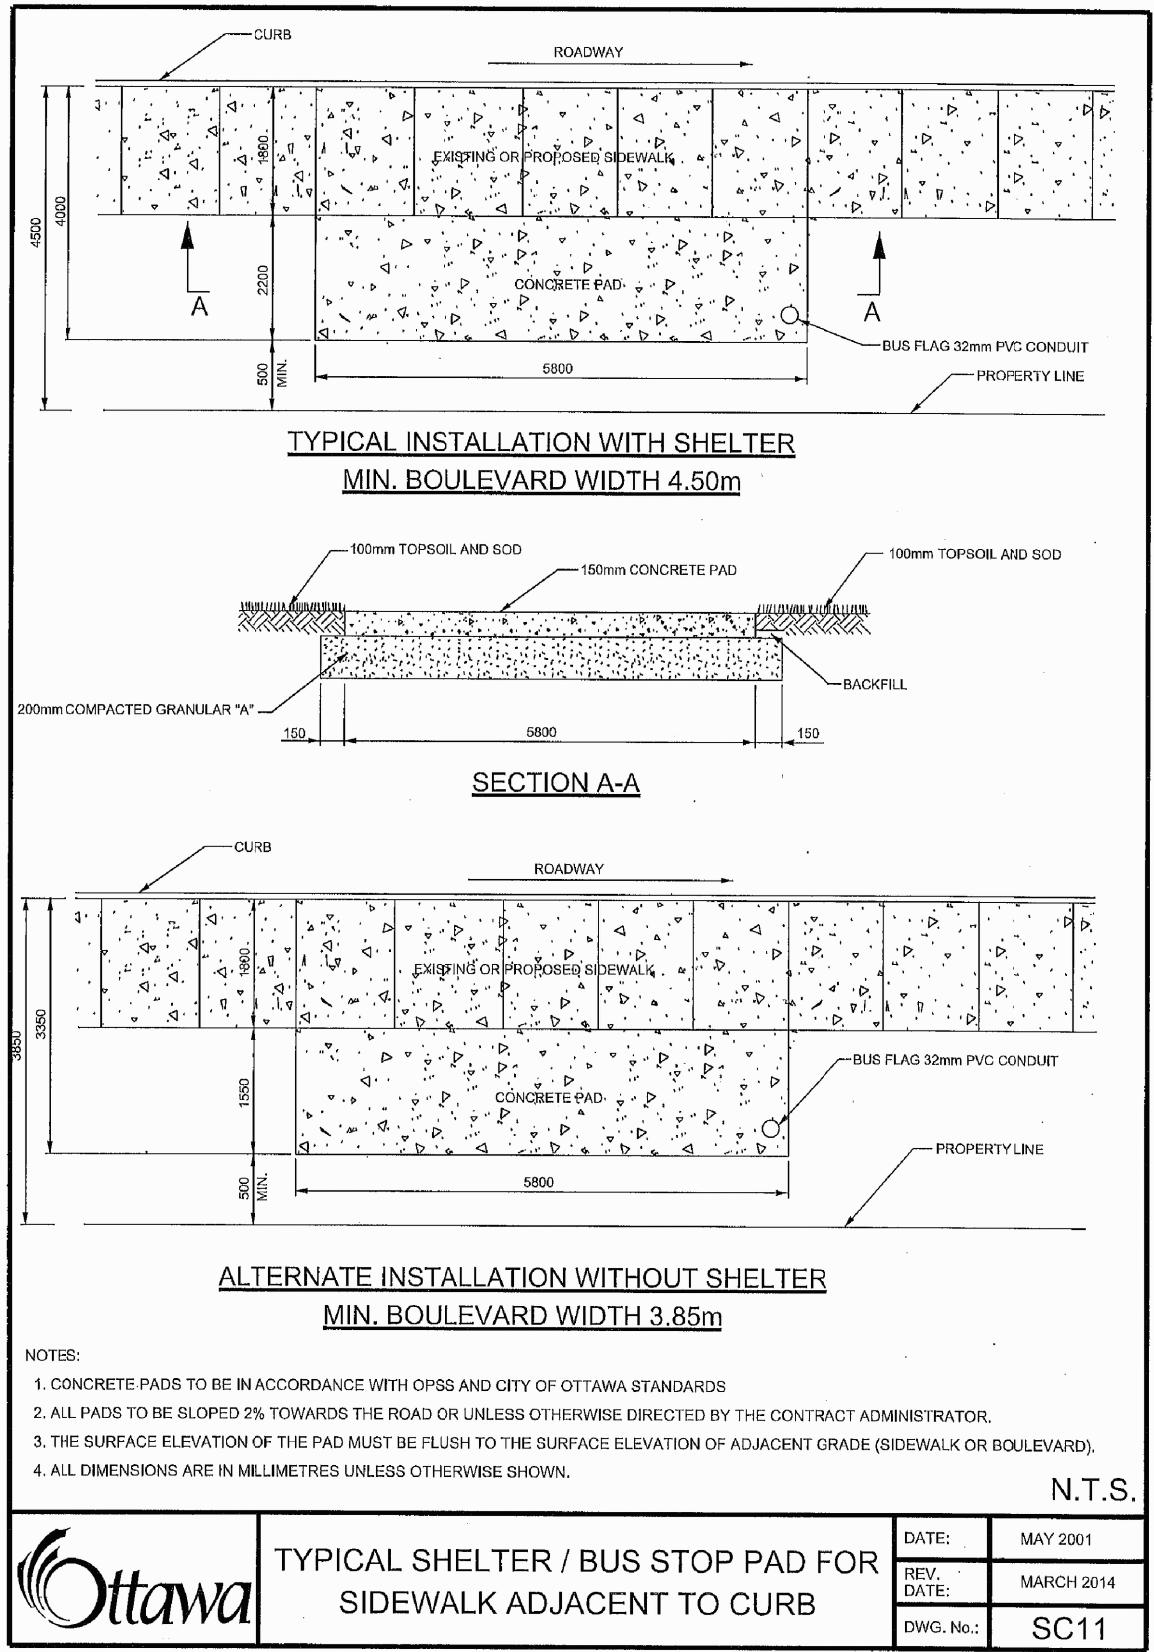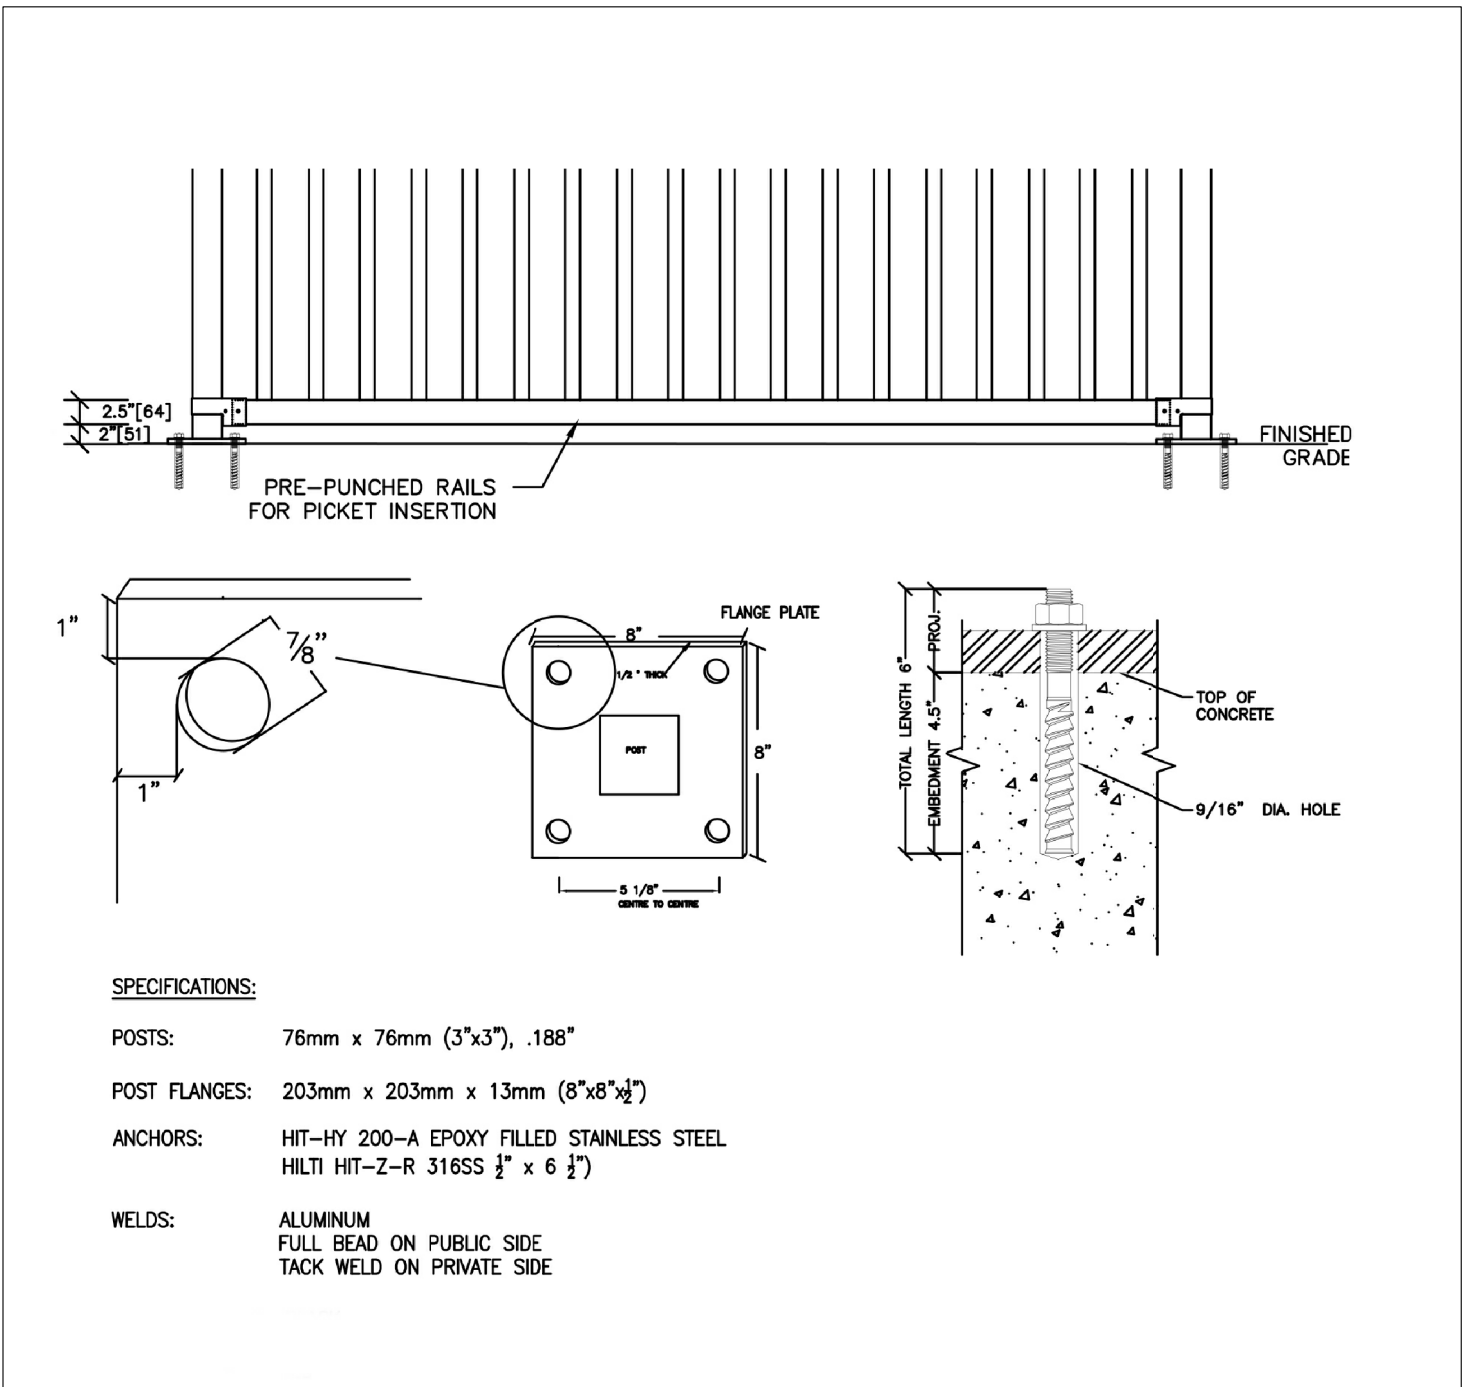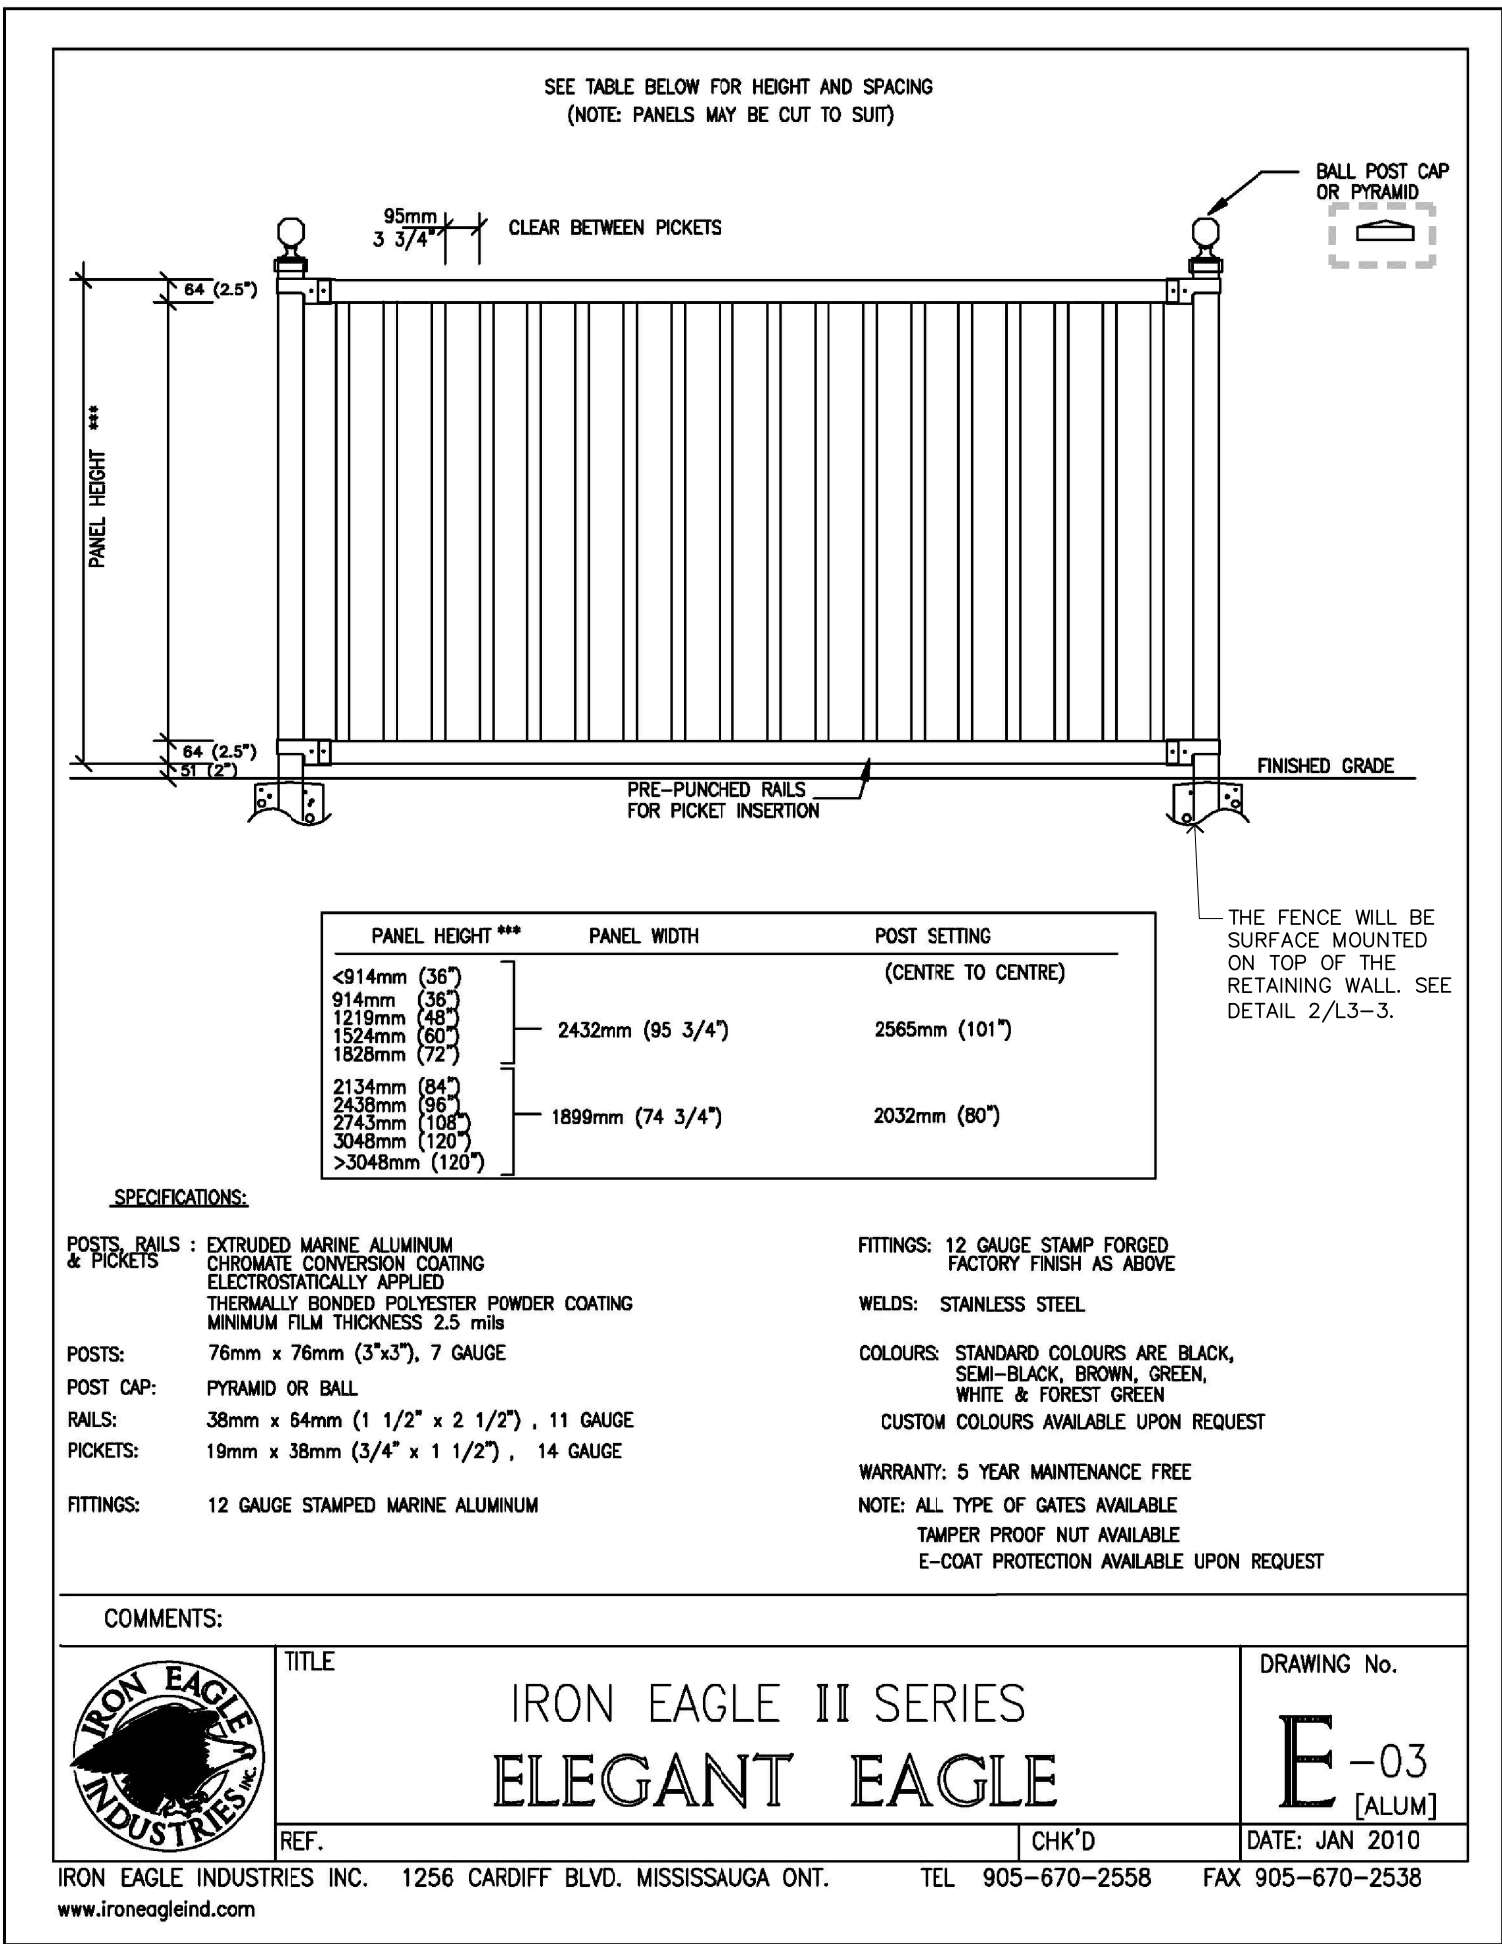

1 1.5m HIGH ALUMINUM FENCE – SURFACE MOUNTED
L3-3 NTS

2 ALUMINUM FENCE – FLANGE PLATE
L3-3 NTS

3 BUS STOP PAD FOR SIDEWALK
L3-3 NTS

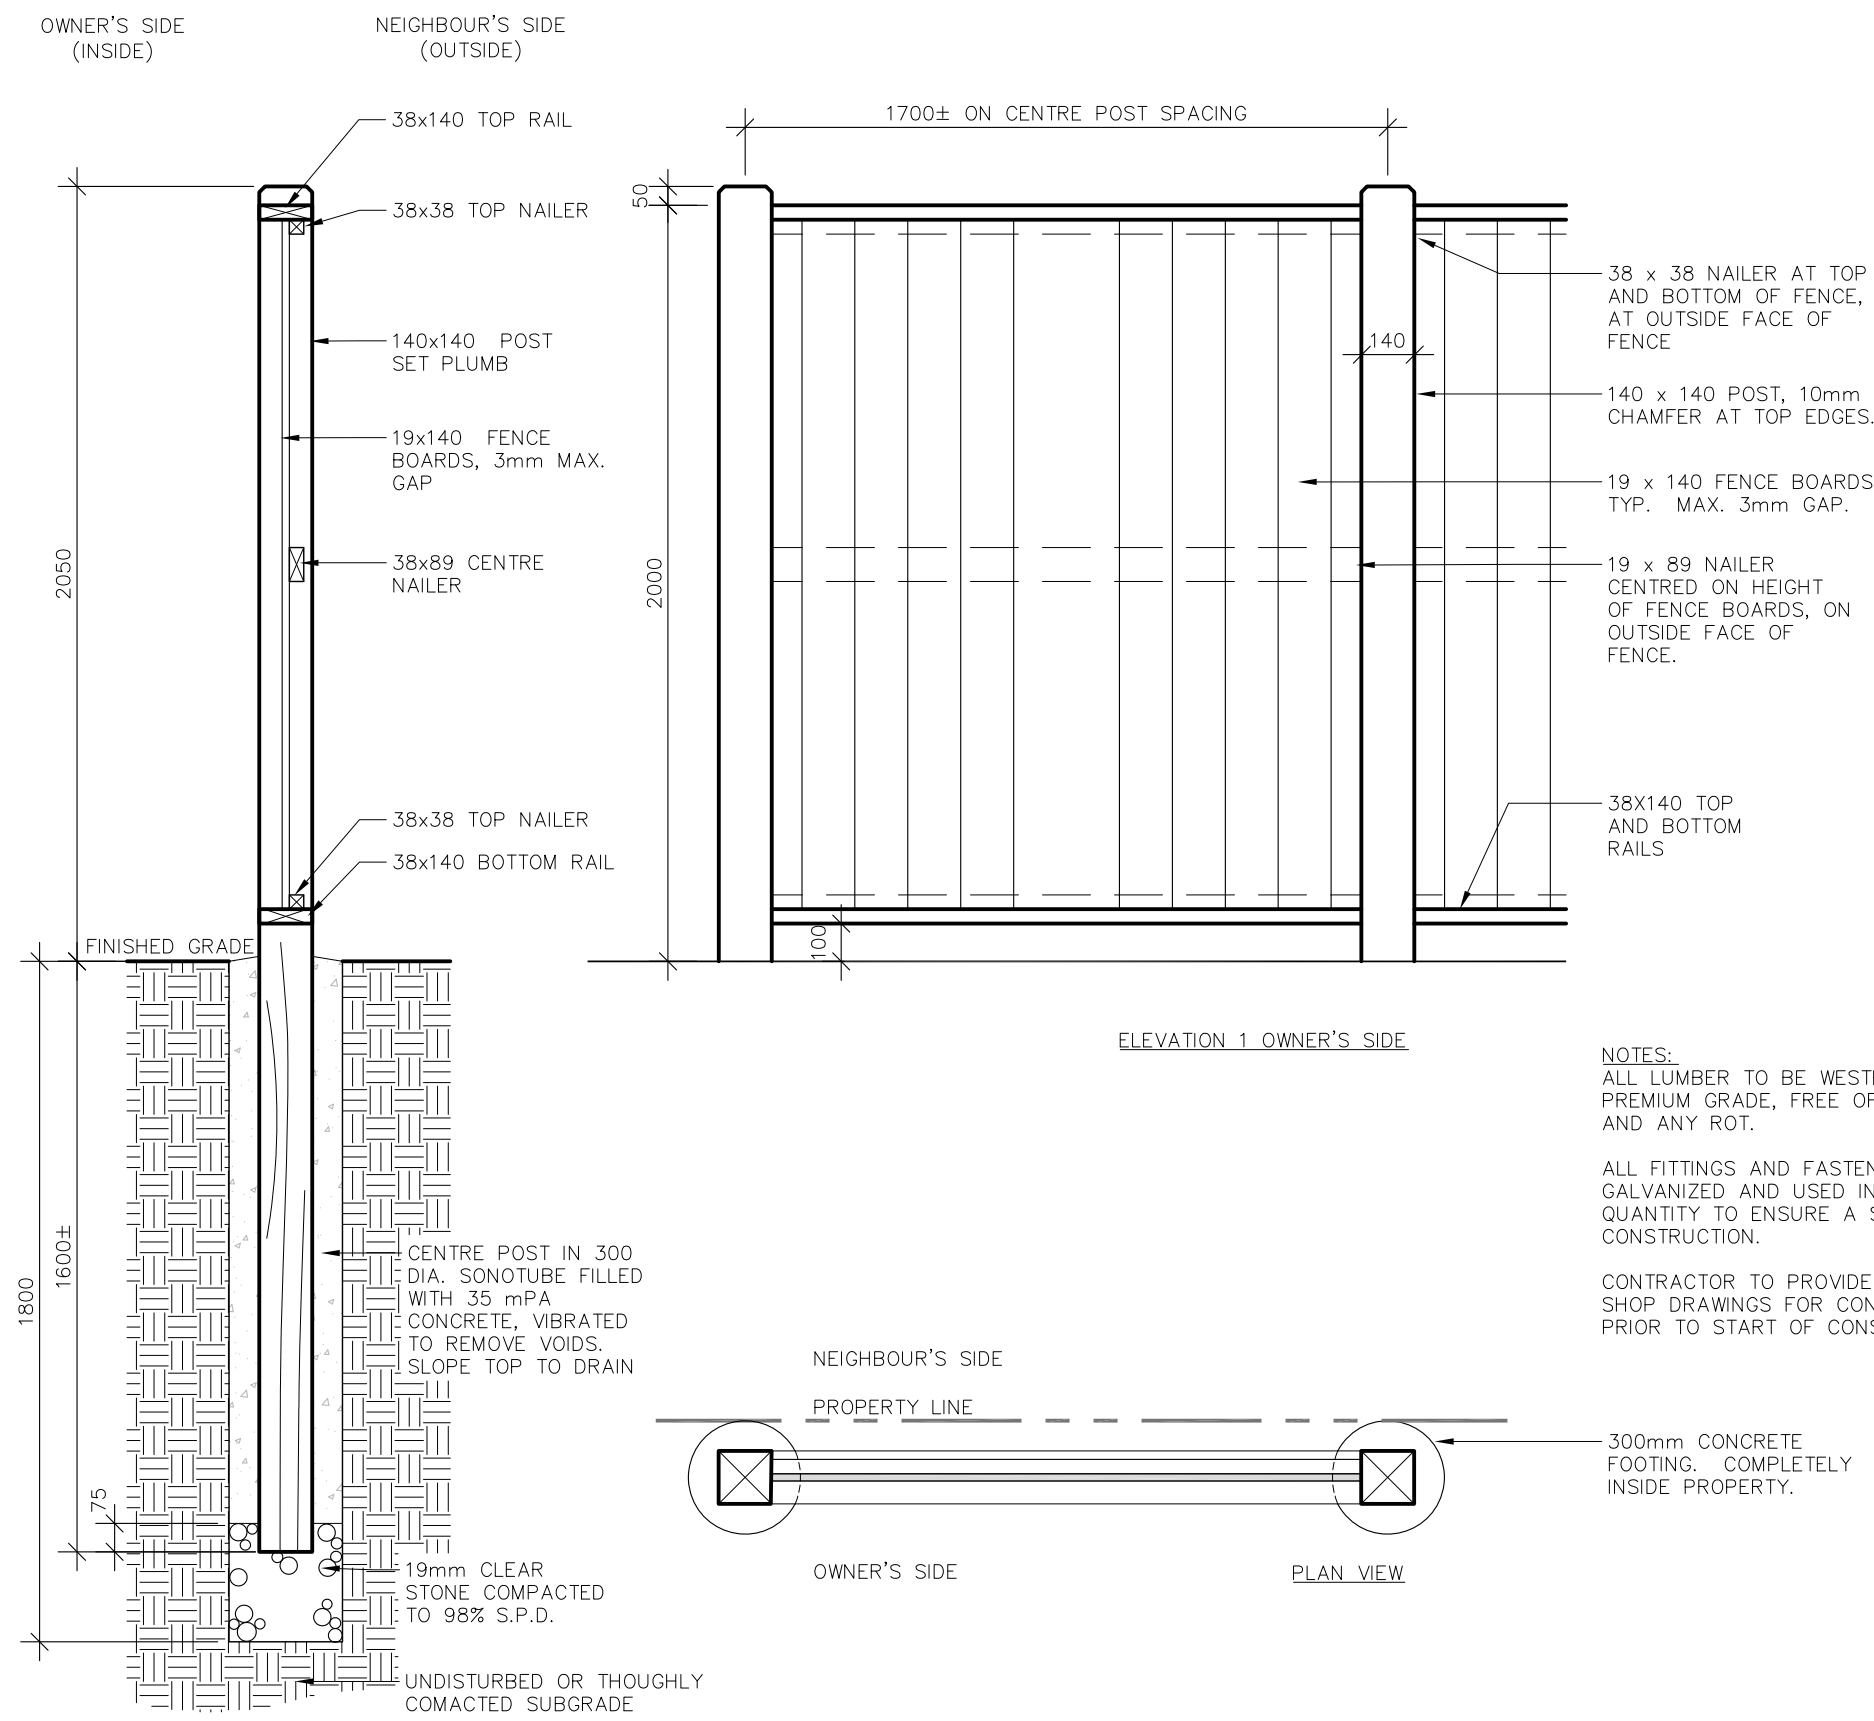

4 2m HIGH WOODEN SCREEN – SURFACE MOUNTED
L3-3

GENERAL NOTES

1. CONTRACTOR SHALL CHECK AND VERIFY ALL DIMENSIONS ON SITE AND REPORT ANY DISCREPANCIES, ERRORS AND/OR OMISSIONS TO THE LANDSCAPE ARCHITECT PRIOR TO COMMENCING WORK.
2. ALL UNDERGROUND UTILITIES TO BE LOCATED BY THE CONTRACTOR PRIOR TO THE COMMENCEMENT OF ANY WORK. THE LANDSCAPE ARCHITECT BARES NO RESPONSIBILITY FOR ANY UNKNOWN SUBSURFACE CONDITIONS.
3. CONTRACTOR TO COMPLETE LAYOUT TO APPROVAL OF LANDSCAPE ARCHITECT PRIOR TO ANY EXCAVATION.
4. ALL DISTURBED AREAS TO BE RESTORED TO ORIGINAL CONDITION OR BETTER UNLESS OTHERWISE SPECIFIED.
5. ALL WORK SHALL BE IN ACCORDANCE WITH THE ONTARIO BUILDING CODE AND ALL SUPPLEMENTS AND APPLICABLE MUNICIPAL REGULATIONS.
6. ALL WORK SHALL BE IN ACCORDANCE WITH THE GEOTECHNICAL INVESTIGATION REPORT.
7. THIS DRAWING IS TO BE READ IN CONJUNCTION WITH ALL OTHER PROJECT DRAWINGS AND SPECIFICATIONS.
8. ALL GENERAL SITE INFORMATION AND CONDITIONS HAVE BEEN COMPILED FROM EXISTING PLANS, SURVEYS, AERIAL PHOTOS, AND LANDSCAPE ARCHITECT'S FIELD NOTES. SURVEY AND TOPOGRAPHICAL INFORMATION HAS BEEN PROVIDED IN DIGITAL FORMAT FROM ANNIS O'SULLIVAN VOLLEBEKK LTD. DECEMBER 19, 2013.
9. THIS DRAWING IS AN INSTRUMENT OF SERVICE AND REQUIRES THE PERMISSION OF THE LANDSCAPE ARCHITECT FOR USE. COPYRIGHT IS RESERVED BY THE LANDSCAPE ARCHITECT THAT HAS STAMPED AND SIGNED THE DRAWINGS.
10. DRAWING MAY NOT BE USED FOR CONSTRUCTION UNTIL SIGNED BY THE LANDSCAPE ARCHITECT, AS ISSUED FOR CONSTRUCTION.
11. ALL DIMENSIONS IN MILLIMETERS UNLESS OTHERWISE NOTED.
12. DO NOT SCALE DRAWING.

REVISIONS

12	19/12/2019	REISSUED FOR APPROVAL	PDF
11	13/12/2019	COORDINATION WITH NEW ARCHITECTURAL SITE PLAN – REISSUED FOR ZONING APPROVAL	PDF
10	08/10/2019	COORDINATION WITH NEW ARCHITECTURAL SITE PLAN – REISSUED FOR ZONING APPROVAL	PDF
9	04/09/2019	COORDINATION WITH NEW ARCHITECTURAL SITE PLAN – REISSUED FOR ZONING APPROVAL	PDF
8	31/07/2019	COORDINATION WITH NEW ARCHITECTURAL SITE PLAN – REISSUED FOR ZONING APPROVAL	PDF
7	13/02/2019	REISSUED FOR SPA	PDF
6	13/12/2018	REISSUED FOR SPA	PDF
5	30/10/2018	REISSUED FOR SPA	PDF
4	11/05/2018	REISSUED FOR SPA	PDF
3	12/04/2018	REISSUED FOR SPA	PDF
2	13/11/2017	ISSUED FOR SPA	PDF
	03/10/2017	ISSUED FOR CLIENT REVIEW	PDF
NO.	D/M/Y	MILESTONE / FAIT SAILLANT	FORMAT

PROJECT / LOCATION


1375 CLYDE AVENUE
OTTAWA, ONTARIO

CLIENT

DYMON MANAGEMENT

FOTENN
Planning + Design

223 McLeod Street, Ottawa ON K2P 0Z8 613.730.5709
www.fotenn.com

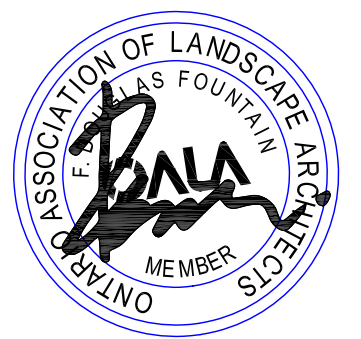

SHEET TITLE

DETAILS

REVIEWED	KA	DRAWING NO.
DRAWN	KZ	
DATE	04 OCT 2017	SHEET NO.
SCALE	AS NOTED	L3-3