



2 NORTH ELEVATION.
A 201 1 : 100





1 SOUTH ELEVATION.
A 201 1 : 100

IT IS THE RESPONSIBILITY OF THE APPROPRIATE CONTRACTOR TO CHECK AND VERIFY ALL DIMENSIONS ON SITE AND TO REPORT ALL ERRORS AND/OR OMISSIONS TO THE ARCHITECT.
ALL CONTRACTORS MUST COMPLY WITH ALL PERTINENT CODES AND BY-LAWS.
THIS DRAWING MAY NOT BE USED FOR CONSTRUCTION UNTIL SIGNED BY THE ARCHITECT.
DO NOT SCALE DRAWINGS.
COPYRIGHT RESERVED.

5	ISSUED FOR ROUND1 CITY COMMENTS	27.01.2020
4	ISSUED FOR PUBLIC MEETING	07.11.2019
3	ISSUED FOR SPC AND ZONING AMENDMENT	30.06.2019
2	ISSUED FOR CONSULTANT REVIEW	04.06.2019
1	ISSUED FOR DESIGN CONCEPT	19.11.2018

No.	DESCRIPTION	DD.MM.YY
-----	-------------	----------

ARCHITECT SEAL:  NORTH ARROW: 

CLIENT:
JBHOLDINGS INC.
107 Pretoria Ave. Ottawa, Ontario


ARCHITECT:
rla/architecture
56 Beech Street, Ottawa, Ontario K1S 3J6
t.613.724.9932 f.613.724.1209 www.rodericklahey.ca

PROJECT TITLE:
24-30 PRETORIA AVE

OTTAWA, ONTARIO

SHEET TITLE:
ELEVATIONS

DRAWN: S.S.	CHECKED: R.V.
SCALE: 1 : 100	SHEET No: A 201
PROJECT No: 1836	

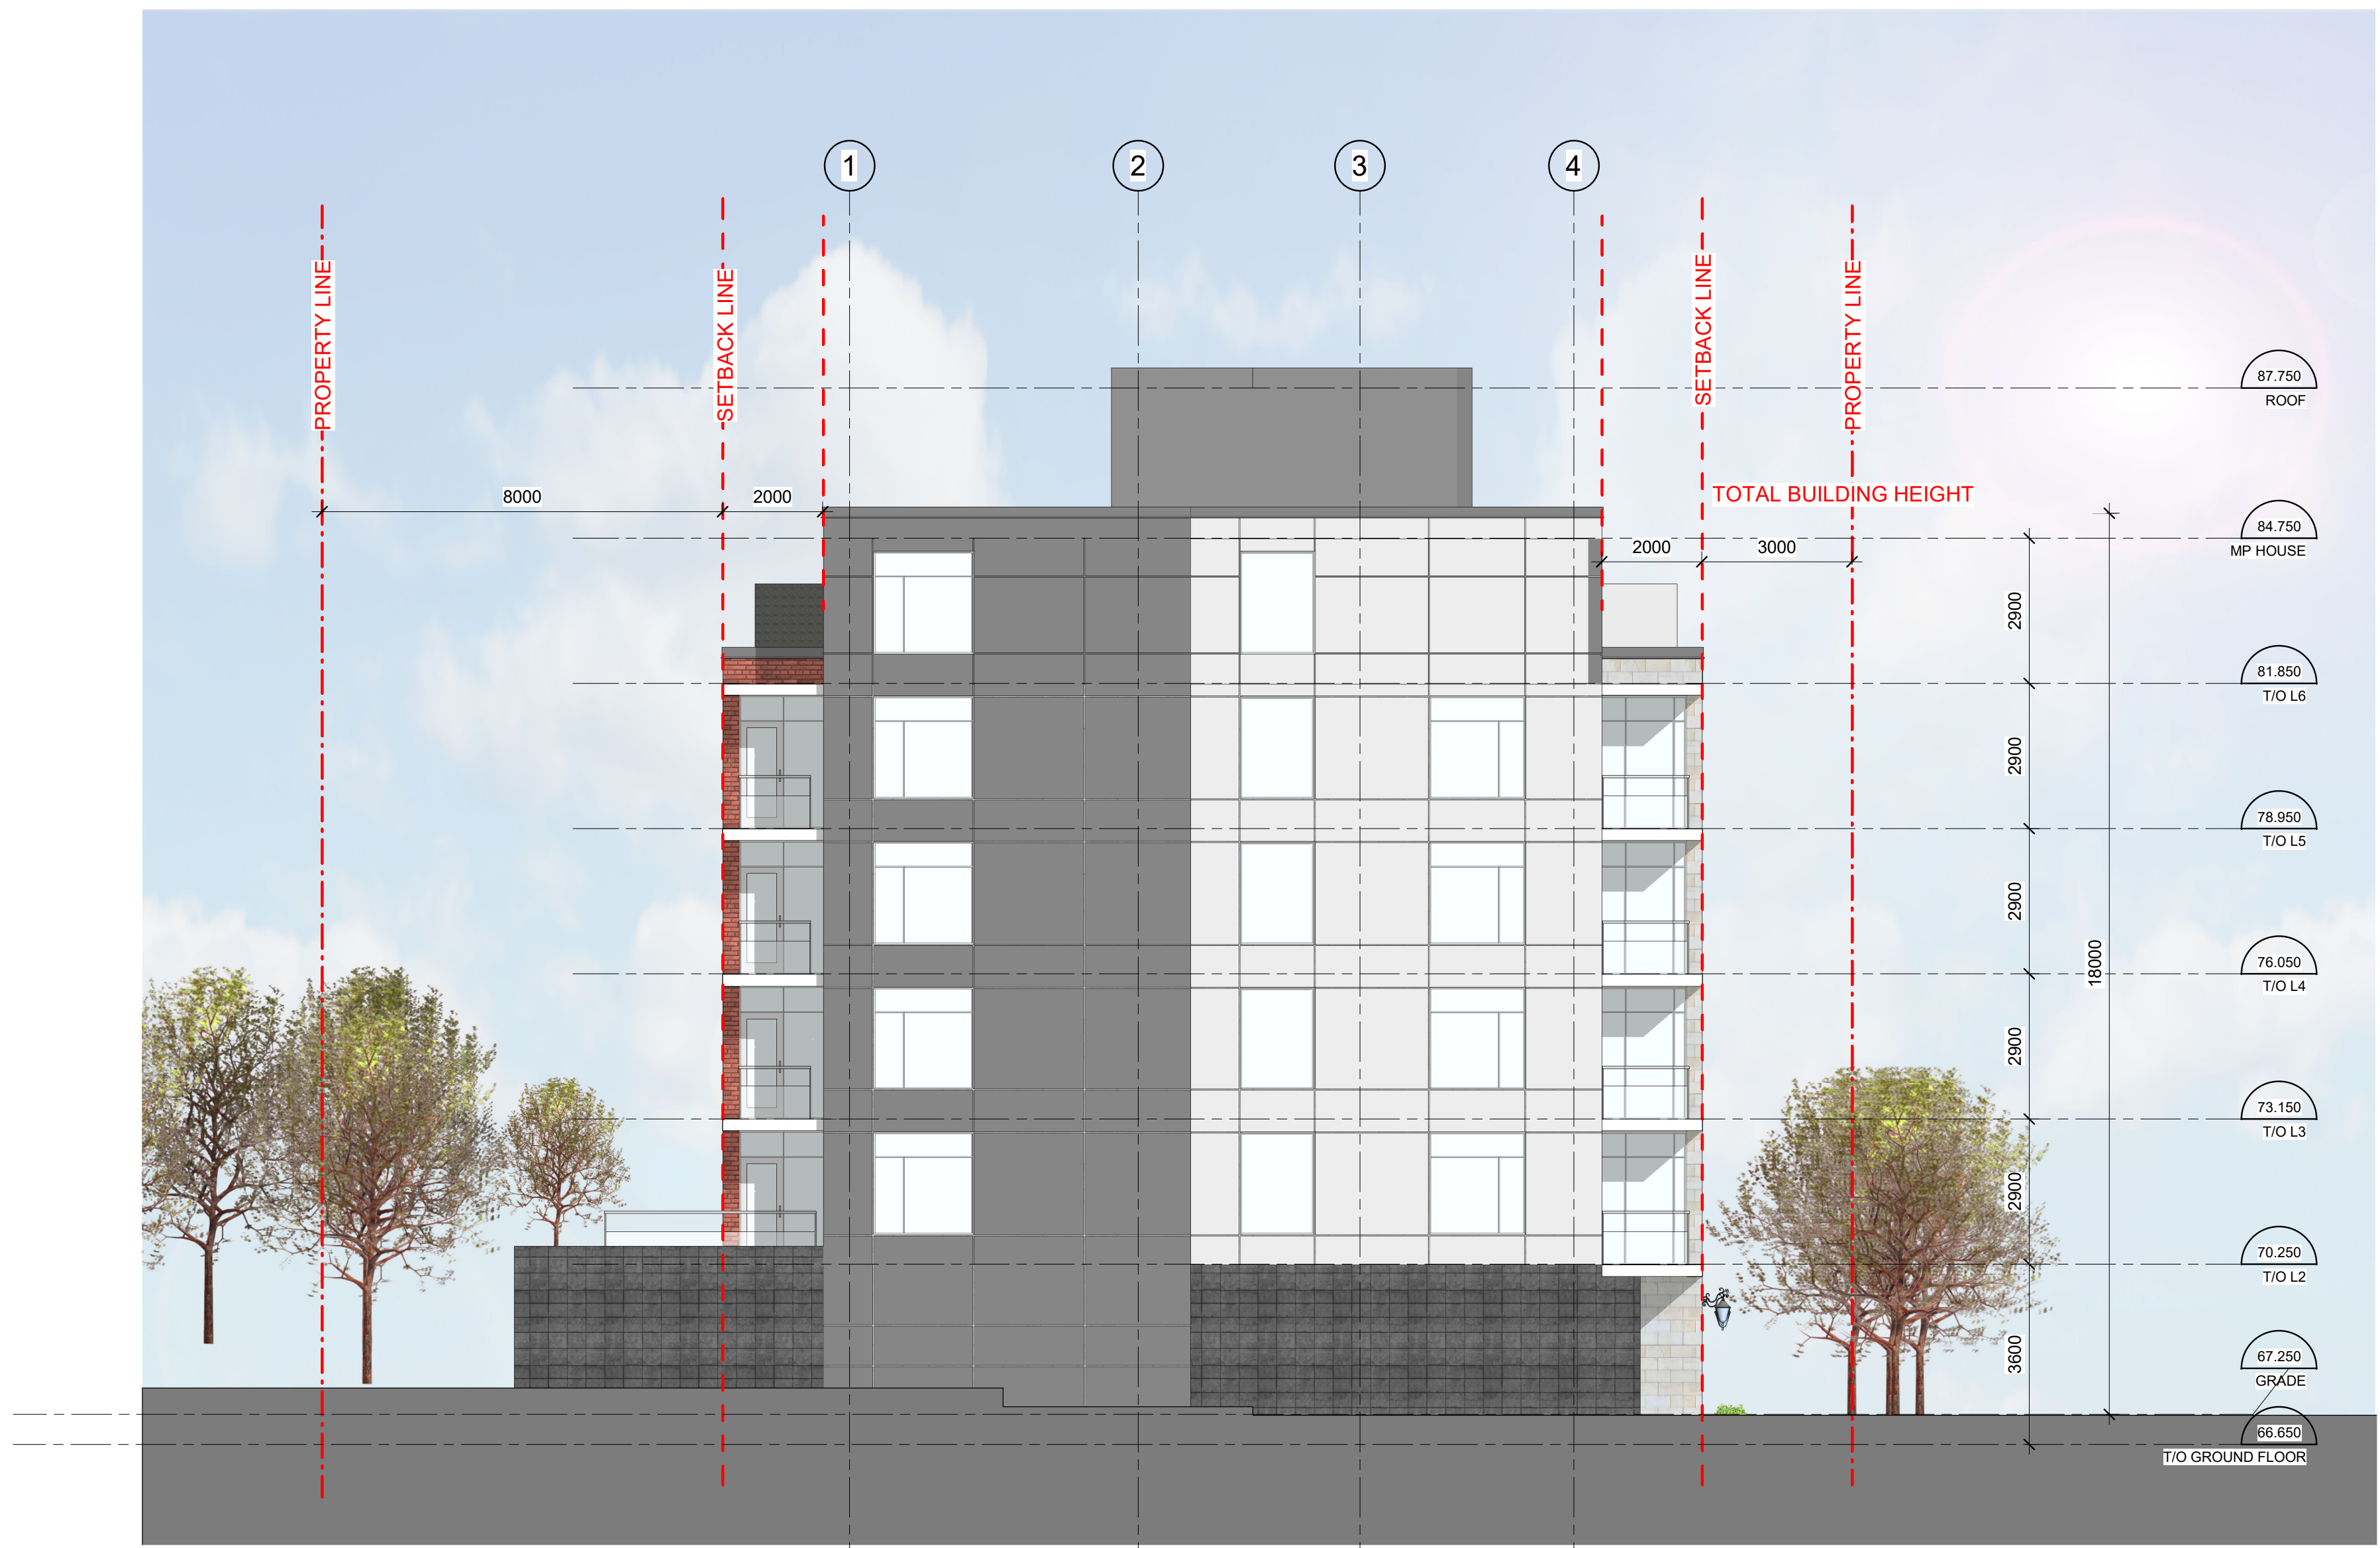

1
A 202
EAST ELEVATION.
1 : 100



2
A 202
WEST ELEVATION.
1 : 100


IT IS THE RESPONSIBILITY OF THE APPROPRIATE CONTRACTOR TO CHECK AND VERIFY ALL DIMENSIONS ON SITE AND TO REPORT ALL ERRORS AND/OR OMISSIONS TO THE ARCHITECT.
ALL CONTRACTORS MUST COMPLY WITH ALL PERTINENT CODES AND BY-LAWS.
THIS DRAWING MAY NOT BE USED FOR CONSTRUCTION UNTIL SIGNED BY THE ARCHITECT.
DO NOT SCALE DRAWINGS.
COPYRIGHT RESERVED.

5	ISSUED FOR ROUND1 CITY COMMENTS	27.01.2020
4	ISSUED FOR PUBLIC MEETING	07.11.2019
3	ISSUED FOR SPC AND ZONING AMENDMENT	30.06.2019
2	ISSUED FOR CONSULTANT REVIEW	04.06.2019
1	ISSUED FOR DESIGN CONCEPT	19.11.2018

No.	DESCRIPTION	DD.MM.YY
-----	-------------	----------

REVISIONS:

ARCHITECT SEAL:

 
NORTH ARROW:


CLIENT:

JBHOLDINGS LLP

107 Pretoria Ave. Ottawa, Ontario

ARCHITECT:

rla/architecture
56 Beech Street, Ottawa, Ontario K1S 3J6
t.613.724.9932 f.613.724.1209 www.rodericklahey.ca

PROJECT TITLE:

24-30 PRETORIA AVE

OTTAWA, ONTARIO

SHEET TITLE:

ELEVATIONS

DRAWN:
S.S.

CHECKED:
R.V.

SCALE:
1 : 100

SHEET No:

PROJECT No:
1836

A 202

