



TEARTHUMB PRIVATE PROFILE (EAST-WEST)

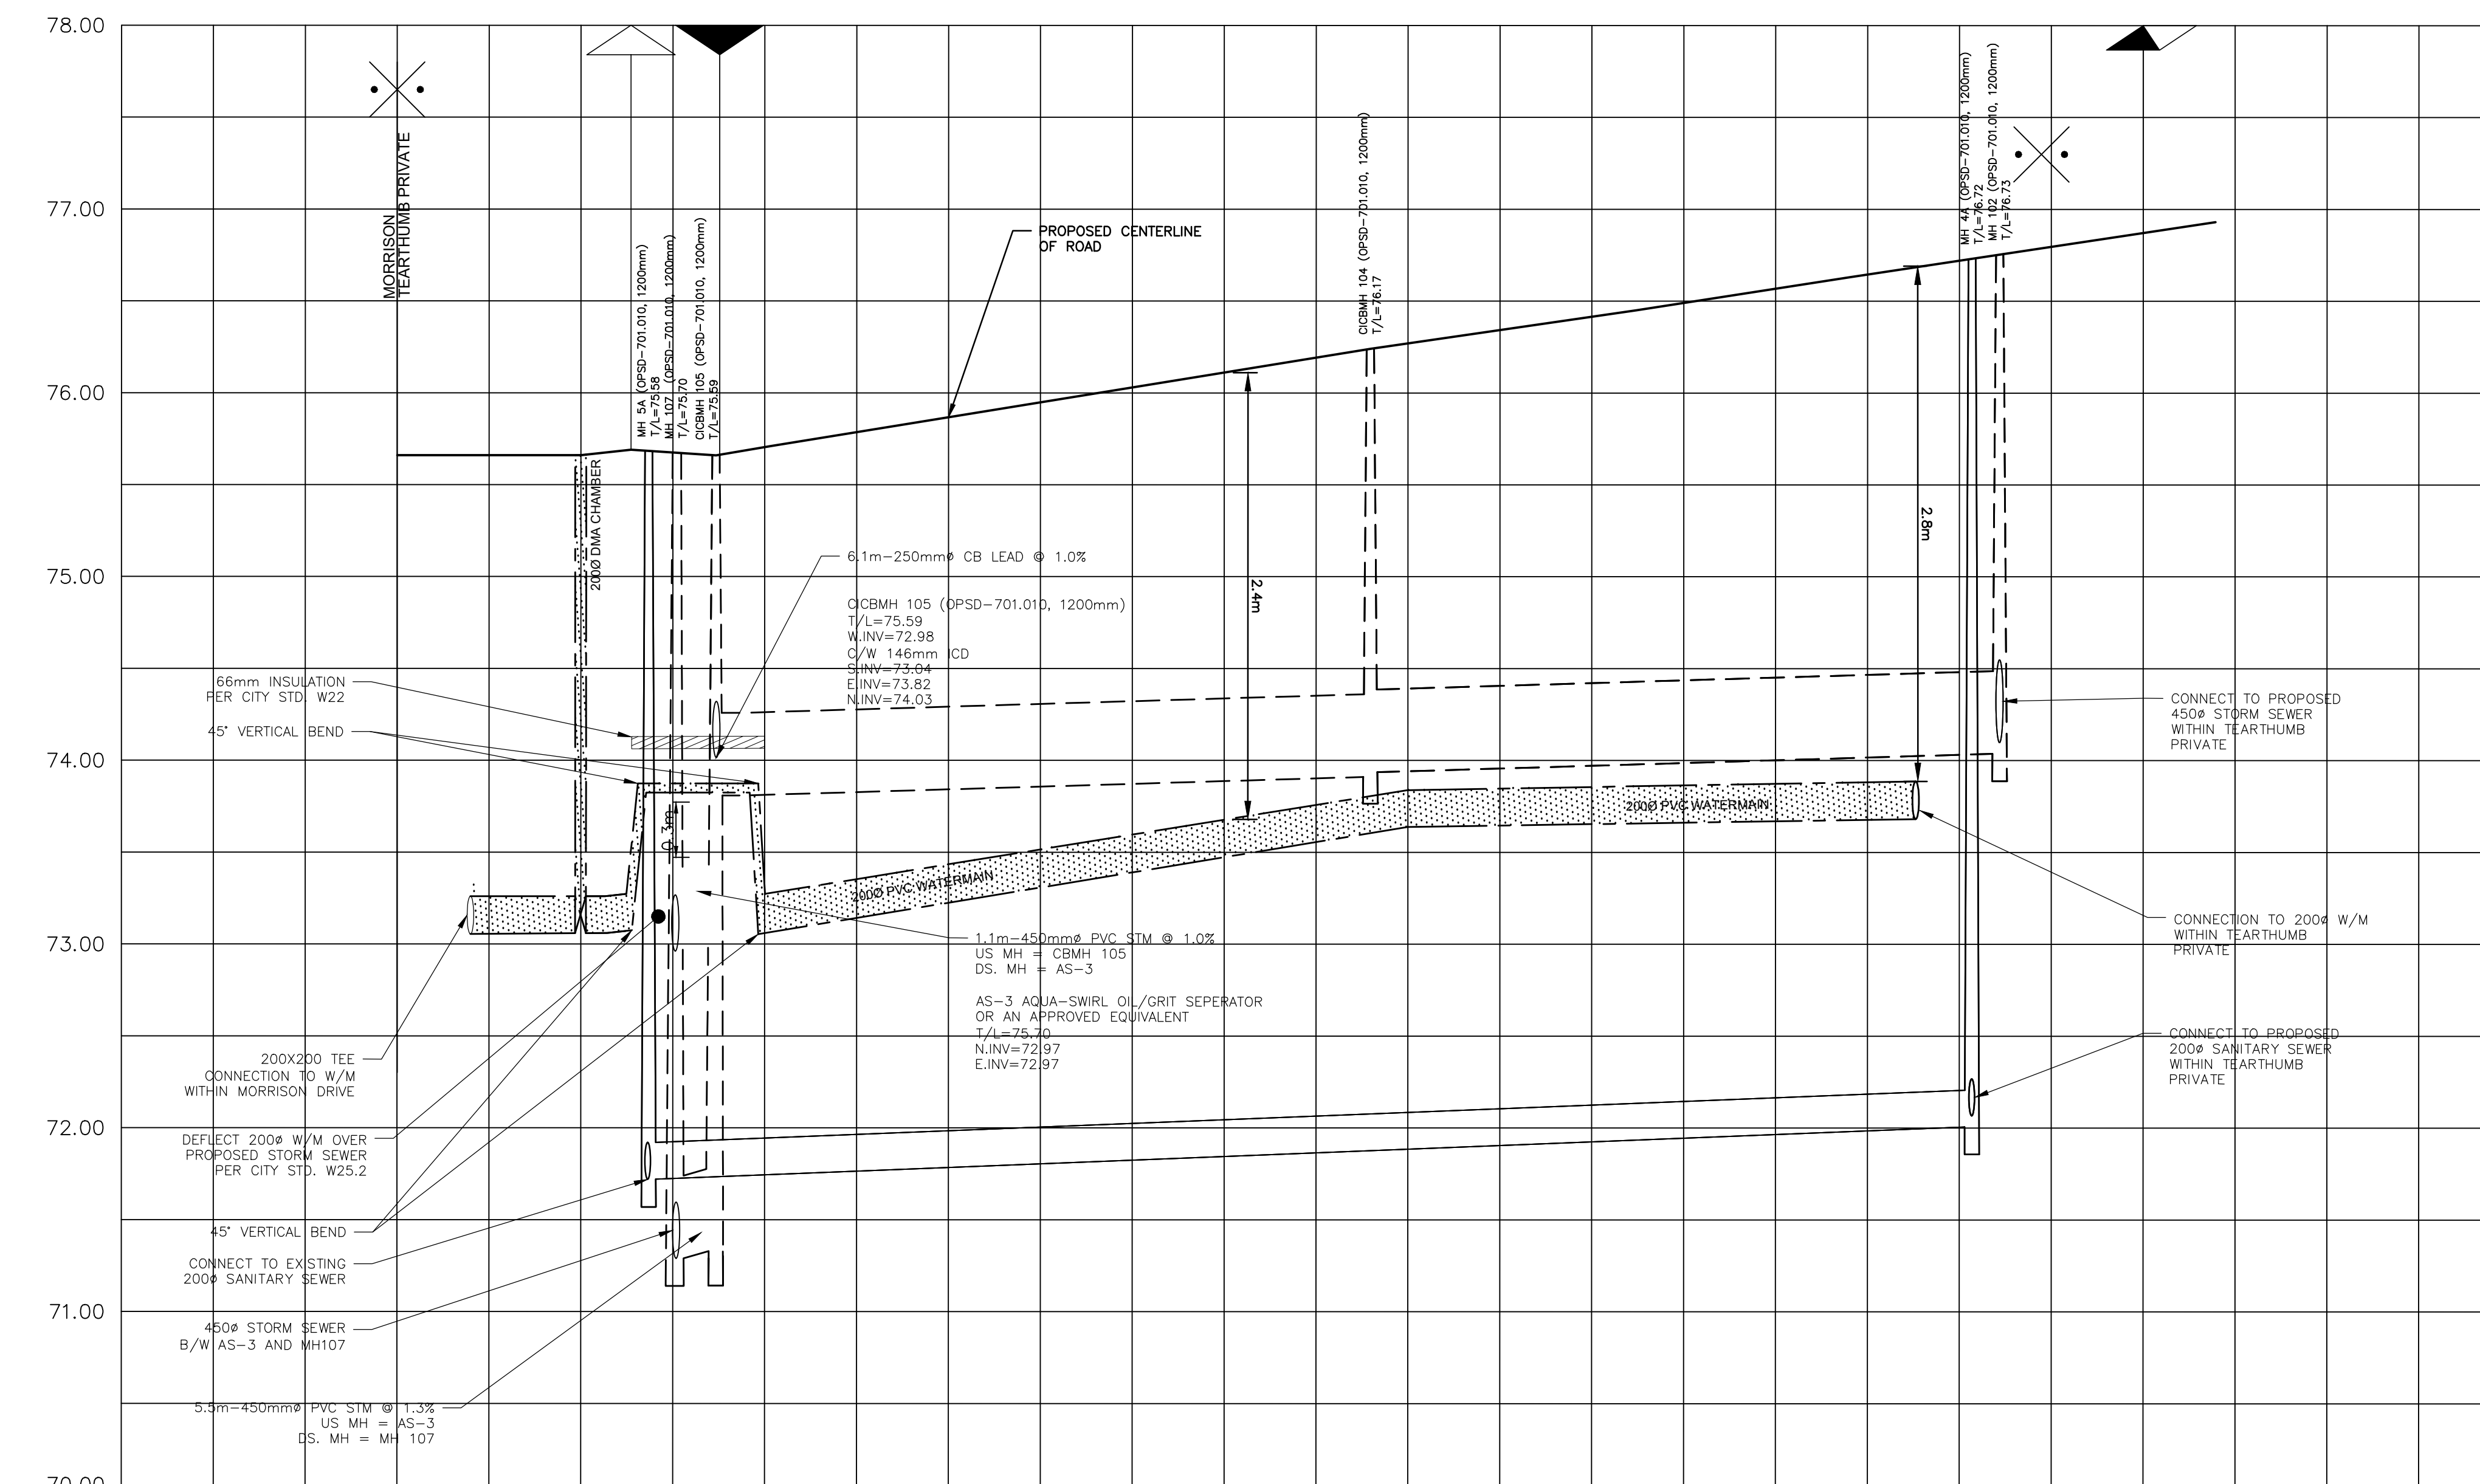

SANITARY INVERT	2000 PVC SAN 72.0 @ 0.40% SDR-35		W 72.01 S 72.07
STORM INVERT	AS-3 E 75.97 W 75.99	STM CIBMH 105 4500 CONC STM 33.4 @ 0.30% 65-D	W 73.92 E 73.94 W 74.04 S 74.10
PROPOSED GRADES	0+003.689 0+005.191 0+007.344	75.70 75.59	0+073.685 0+077.188
CENTERLINE CHAINAGE	0+003.689 0+005.191 0+007.344	75.70 75.59	0+073.685 0+077.188

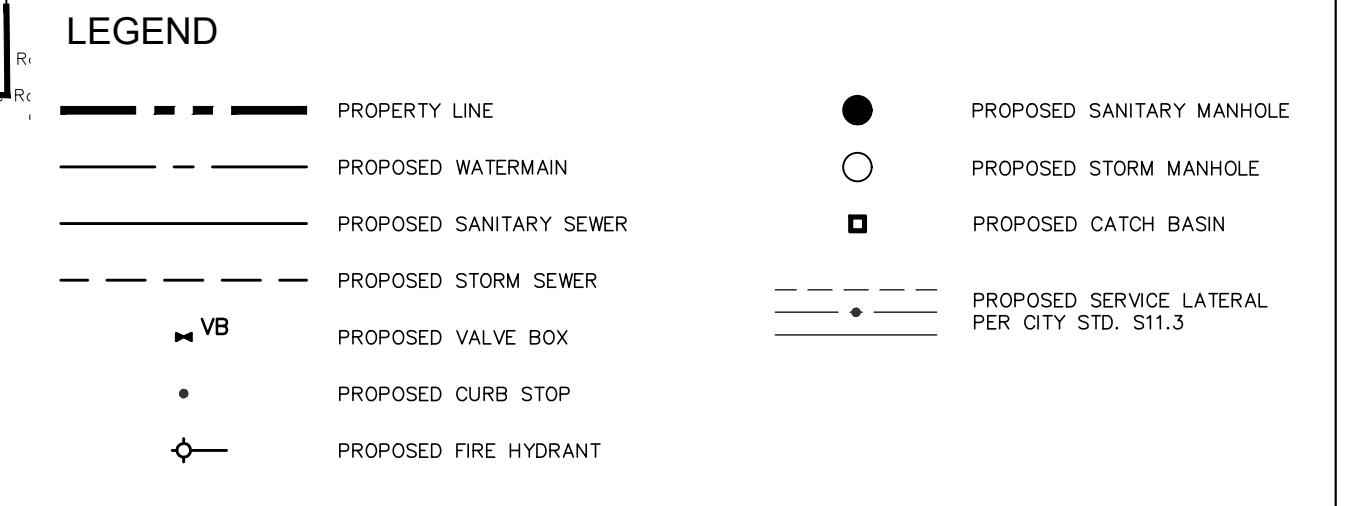

EXISTING UNDERGROUND SERVICES AND UTILITY LOCATIONS DERIVED FROM THE BEST AVAILABLE DATA, AS-CONSTRUCTED DRAWINGS, UTILITY DRAWINGS AND INFRASTRUCTURE MAPPING PROVIDED BY THE CITY OF OTTAWA.

CONTRACTOR TO CONFIRM ELEVATIONS AND LOCATIONS OF EXISTING UNDERGROUND SERVICES AND UTILITIES WITHIN THE RIGHT OF WAY PRIOR TO INSTALLATION OF SITE SERVICING INFRASTRUCTURE.

THE CONTRACTOR SHALL IMPLEMENT BEST MANAGEMENT PRACTICES, TO PROVIDE FOR PROTECTION OF THE AREA DRAINAGE SYSTEM AND THE RECEIVING WATERCOURSE, DURING CONSTRUCTION ACTIVITIES. THE CONTRACTOR ACKNOWLEDGES THAT THE FAILURE TO IMPLEMENT APPROPRIATE EROSION AND SEDIMENT CONTROL MEASURES MAY BE SUBJECT TO PENALTIES IMPOSED BY ANY APPLICABLE REGULATORY AGENCY.

NOT FOR CONSTRUCTION

TOPOGRAPHIC INFORMATION
TOPOGRAPHIC INFORMATION PROVIDED BY ANNIS, O'SULLIVAN, VOLLEBEKK LTD.
PROJ. NO. 19336-17
DATED MAY 16, 2017

SITE PLAN INFORMATION
SITE PLAN PROVIDED BY RLA ARCHITECTURE
PROJ. NO. 1733
RECEIVED MARCH 12, 2020

GEOTECHNICAL STUDY
GEOTECHNICAL RECOMMENDATIONS PROVIDED BY PATERSON GROUP INC.
PROJ. NO. PG1630-5
DATED JANUARY 14, 2018

SITE SERVICING AND STORMWATER MANAGEMENT STUDY
SERVICING AND STORMWATER MANAGEMENT RECOMMENDATIONS PROVIDED BY DSEL
PROJ. 18-1055
DATED APRIL 2020

BENCH MARK
TOP OF HYDRANT SPINDLE LOCATED NEAR THE SOUTH EAST CORNER OF 2781 BASELINE ROAD
ELEV=78.88m

No.	BY	YY.MM.DD	DESCRIPTION
6	A.J.G.	20.04.07	ISSUED FOR MUNICIPAL REVIEW
5	C.M.K.	20.03.04	REVISED PER RELOCATED BASELINE SIDEWALK
4	A.J.G.	20.02.13	ISSUED FOR MUNICIPAL REVIEW
3	A.J.G.	19.12.10	ISSUED FOR MUNICIPAL REVIEW
2	A.J.G.	19.09.11	ISSUED FOR MUNICIPAL REVIEW
1	A.J.G.	19.01.15	ISSUED FOR MUNICIPAL REVIEW

PROJECT No18-1055

PLAN & PROFILE - TEARTHUMB PRIVATE
2795 BASELINE ROAD - PHASE 2 © DSEL

GREATWISE DEVELOPMENTS 333 Wilson Avenue, Suite 200
Toronto, Ontario, M3H 1T2

DSEL
david schaeffer engineering ltd
SMART SUBDIVISIONS™

120 Iber Road Unit 103
Stittsville, Ontario, K2S 1E9
Tel. (613) 836-0856
Fax. (613) 836-7183
www.DSEL.ca

DRAWN BY: A.J.G. CHECKED BY: A.D.F. DRAWING NO. SHEET NO.
DESIGNED BY: A.J.G. CHECKED BY: A.D.F. PP-1 6 of 8
SCALE: H:1:250 V:1:25 DATE: JANUARY 2019

D07-12-19-0009