

STAMP:



CLIENT:
EPCON Enterprises Limited
1566 Lapierre Avenue, Ottawa, ON - K1Z 7T2

AGENT:
Novatech Engineering Consultants Limited
240 Michael Cowpland Drive, Suite 200, Ottawa, ON - K2M 1P6

CIVIL ENGINEER:
Novatech Engineering Consultants Limited
240 Michael Cowpland Drive, Suite 200, Ottawa, ON - K2M 1P6

PLANNER & LANDSCAPE:
Novatech Engineering Consultants Limited
240 Michael Cowpland Drive, Suite 200, Ottawa, ON - K2M 1P6


SURVEYOR:
Fairhall Moffatt & Woodland Limited
600 Terry Fox Drive, Suite 100, Kanata, ON - K2L 4B6

REVISIONS:

No.	DESCRIPTION	DATE
03	ISSUED FOR SITE PLAN CONTROL RESPONSE	2020-04-16
02	ISSUED FOR COORDINATION	2020-03-30
01	ISSUED FOR COORDINATION	2019-11-05

DRAWINGS COPYRIGHT ROBERTSON MARTIN ARCHITECTS.

DO NOT COPY. DO NOT SCALE DRAWINGS.
ALL DIMENSIONS TO BE CHECKED AND VERIFIED ON SITE.

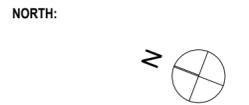

PROJECT:

22 UNIT MID-RISE APARTMENT DWELLING

246 Gilmour Street

DRAWING:

BASEMENT PLAN

DESIGNED BY: SD + NSB **APPROVED BY:** RM

DRAWN BY: NSB


DATE: 2020-04-16 **SCALE:** AS SHOWN

RMA PROJECT NUMBER: 19046 **SHEET NUMBER:**

19046

A200

D07-12-19-0196

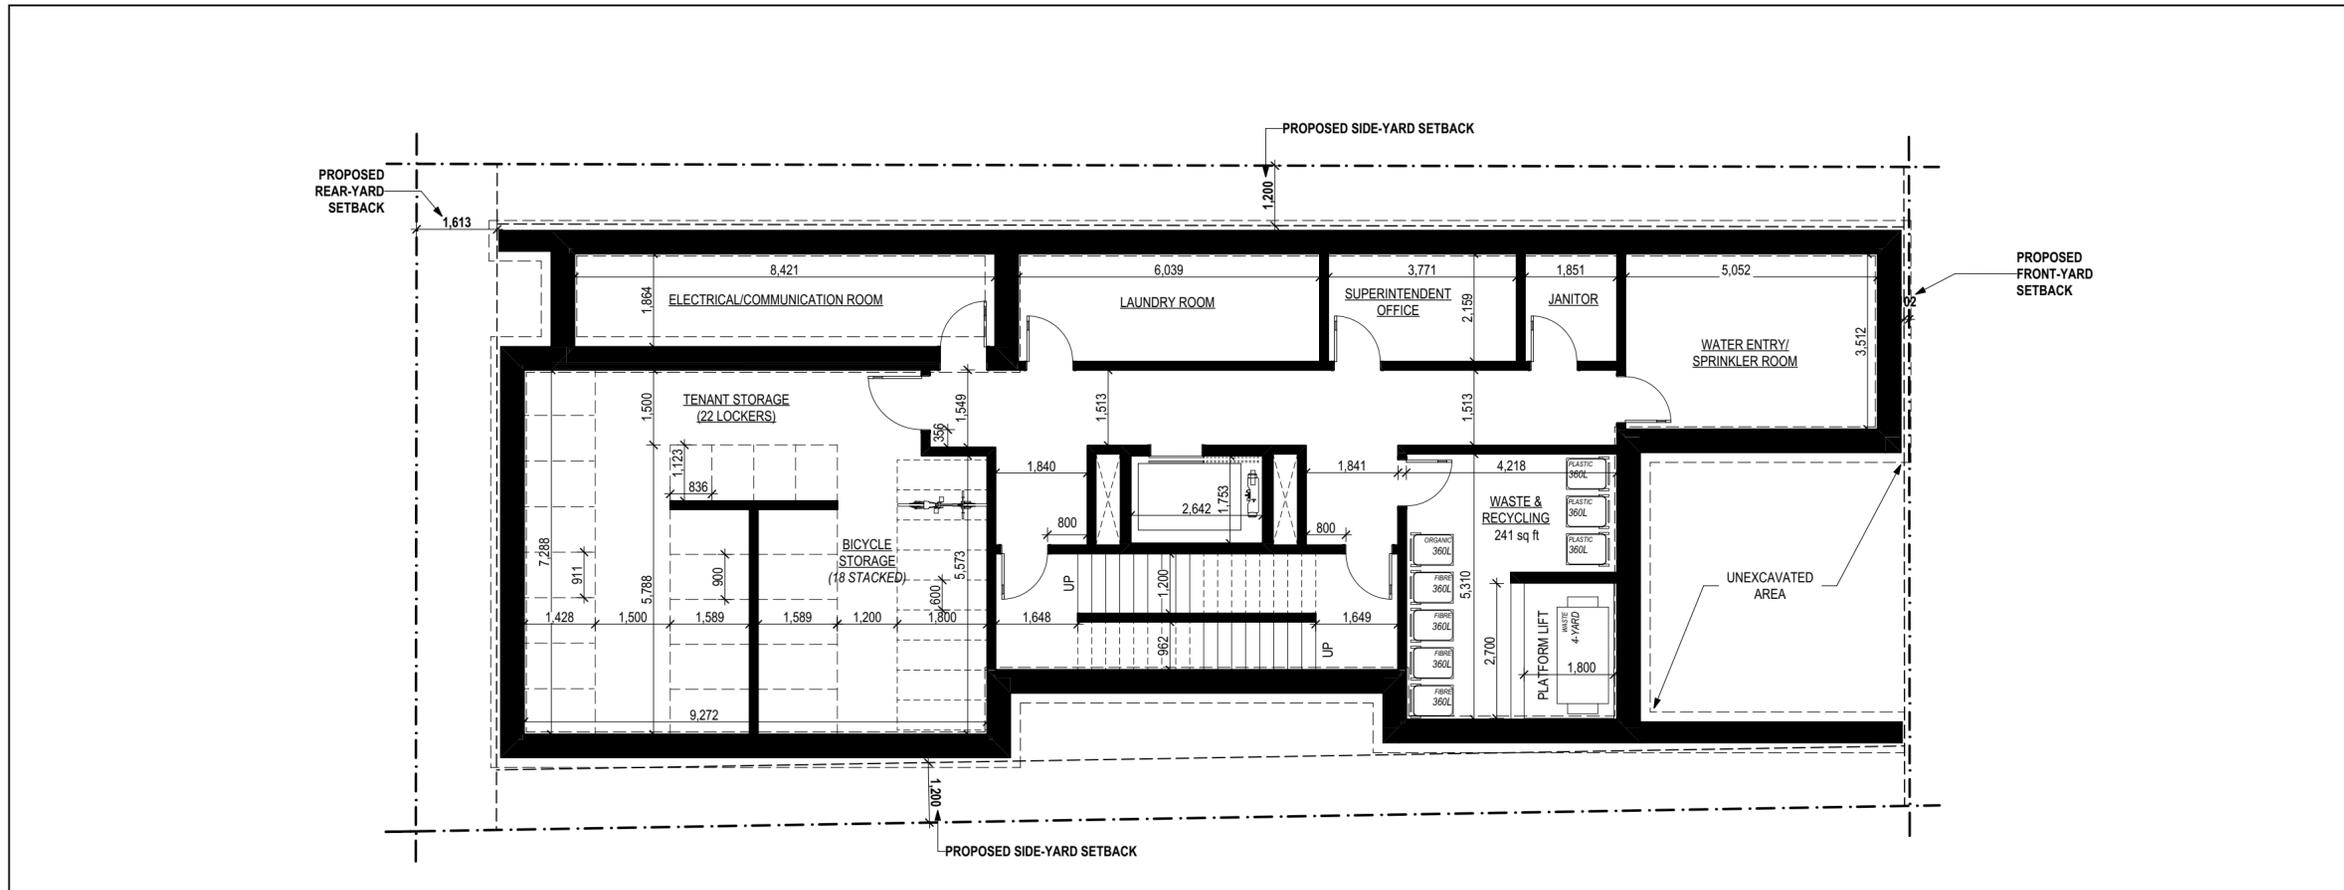

A2 19046_246Gilmour_DesignDevelopment_2020_04_09.pln

1
A200
BASEMENT FLOOR - PROPOSED
SCALE: 1:100

STAMP:



CLIENT:
EPCON Enterprises Limited
1566 Lapierre Avenue, Ottawa, ON - K1Z 7T2

AGENT:
Novatech Engineering Consultants Limited
240 Michael Cowpland Drive, Suite 200, Ottawa, ON - K2M 1P6

CIVIL ENGINEER:
Novatech Engineering Consultants Limited
240 Michael Cowpland Drive, Suite 200, Ottawa, ON - K2M 1P6

PLANNER & LANDSCAPE:
Novatech Engineering Consultants Limited
240 Michael Cowpland Drive, Suite 200, Ottawa, ON - K2M 1P6


SURVEYOR:
Fairhall Moffatt & Woodland Limited
600 Terry Fox Drive, Suite 100, Kanata, ON - K2L 4B6

REVISIONS:

No.	DESCRIPTION	DATE
03	ISSUED FOR SITE PLAN CONTROL RESPONSE	2020-04-16
02	ISSUED FOR COORDINATION	2020-03-30
01	ISSUED FOR COORDINATION	2019-11-05

DRAWINGS COPYRIGHT ROBERTSON MARTIN ARCHITECTS.

DO NOT COPY. DO NOT SCALE DRAWINGS.
ALL DIMENSIONS TO BE CHECKED AND VERIFIED ON SITE.

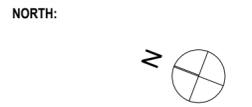

PROJECT:

22 UNIT MID-RISE APARTMENT DWELLING


246 Gilmour Street

DRAWING:

ROOF PLAN

DESIGNED BY: SD + NSB	APPROVED BY: RM
DRAWN BY: NSB	
DATE: 2020-04-16	SCALE: AS SHOWN
RMA PROJECT NUMBER: 19046	SHEET NUMBER: A203

D07-12-19-0196

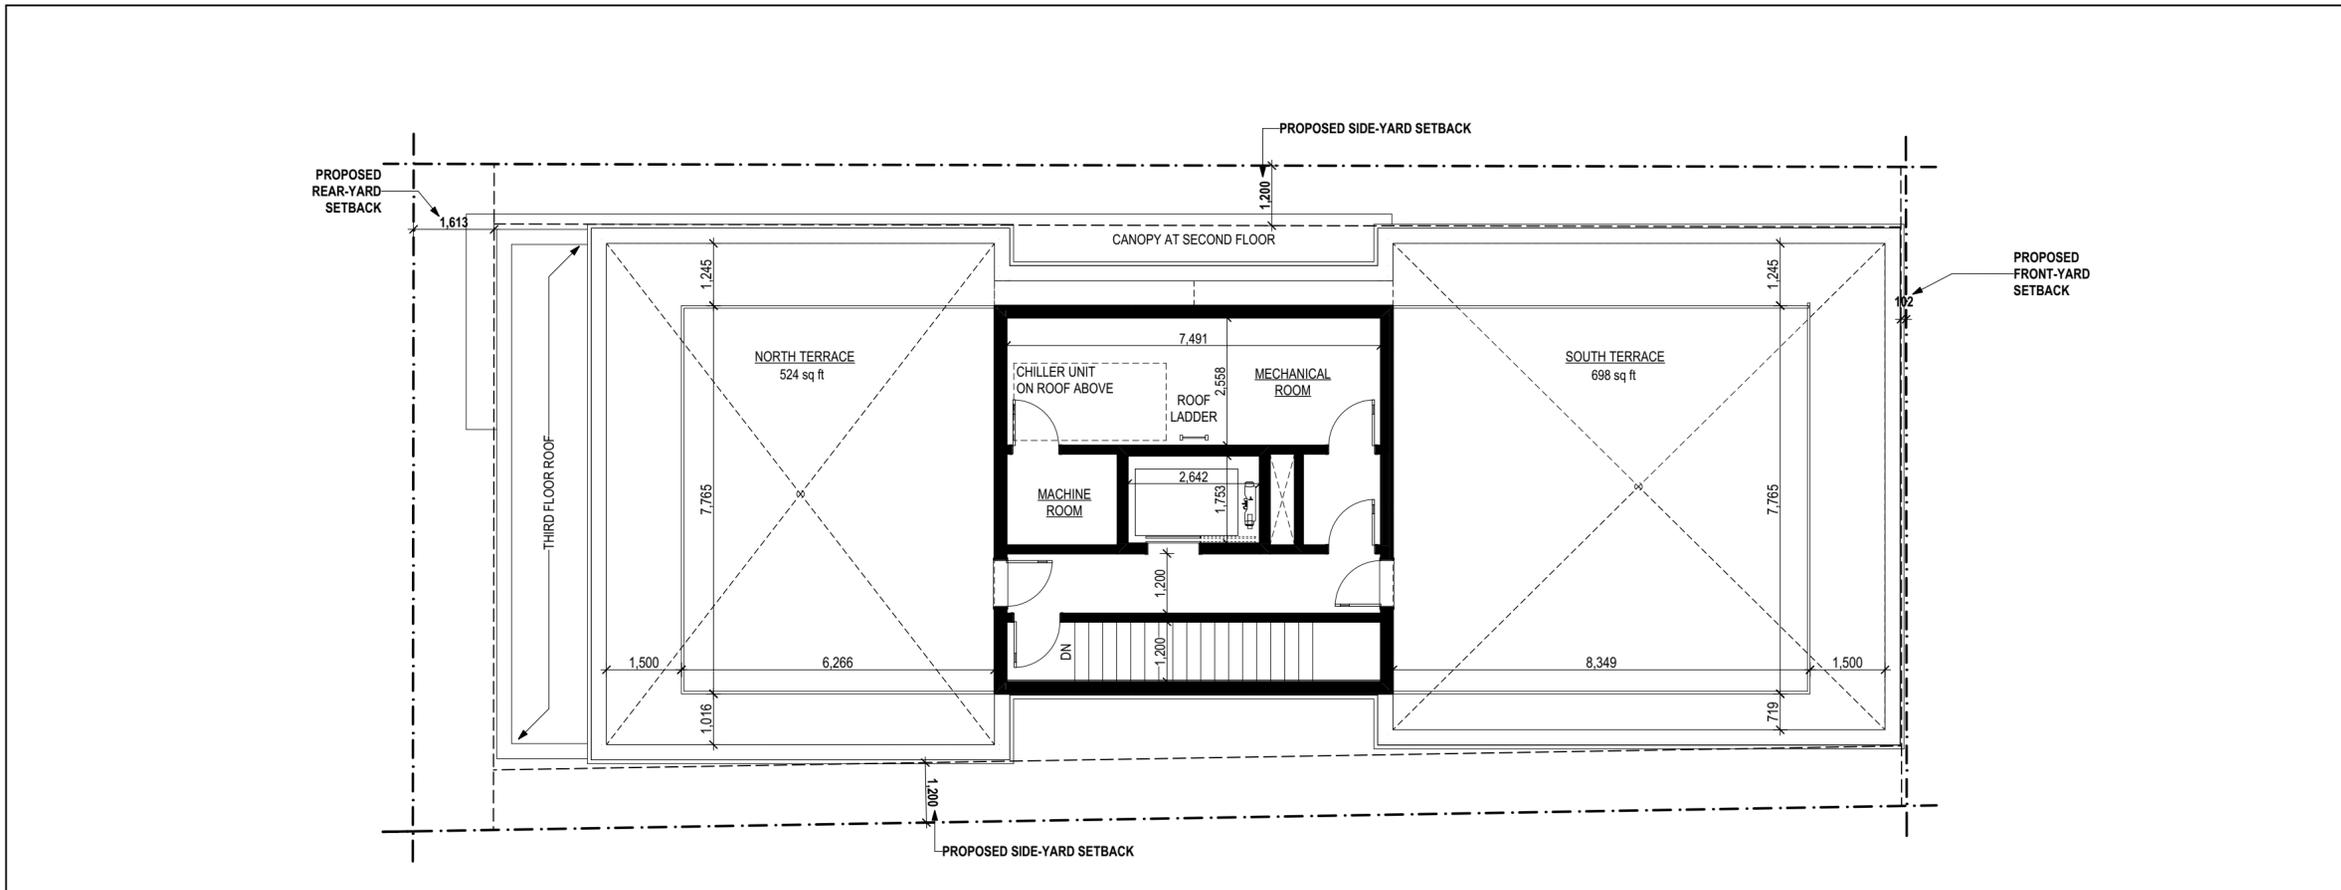

A2 19046_246Gilmour_DesignDevelopment_2020_04_09.pln

1
A203
ROOF PLAN - PROPOSED
SCALE: 1:100