


MEGHA HOLDINGS INC.

1558 BIHOM DRIVE
OTTAWA, ONTARIO, K1G 4R7

KEY PLAN:

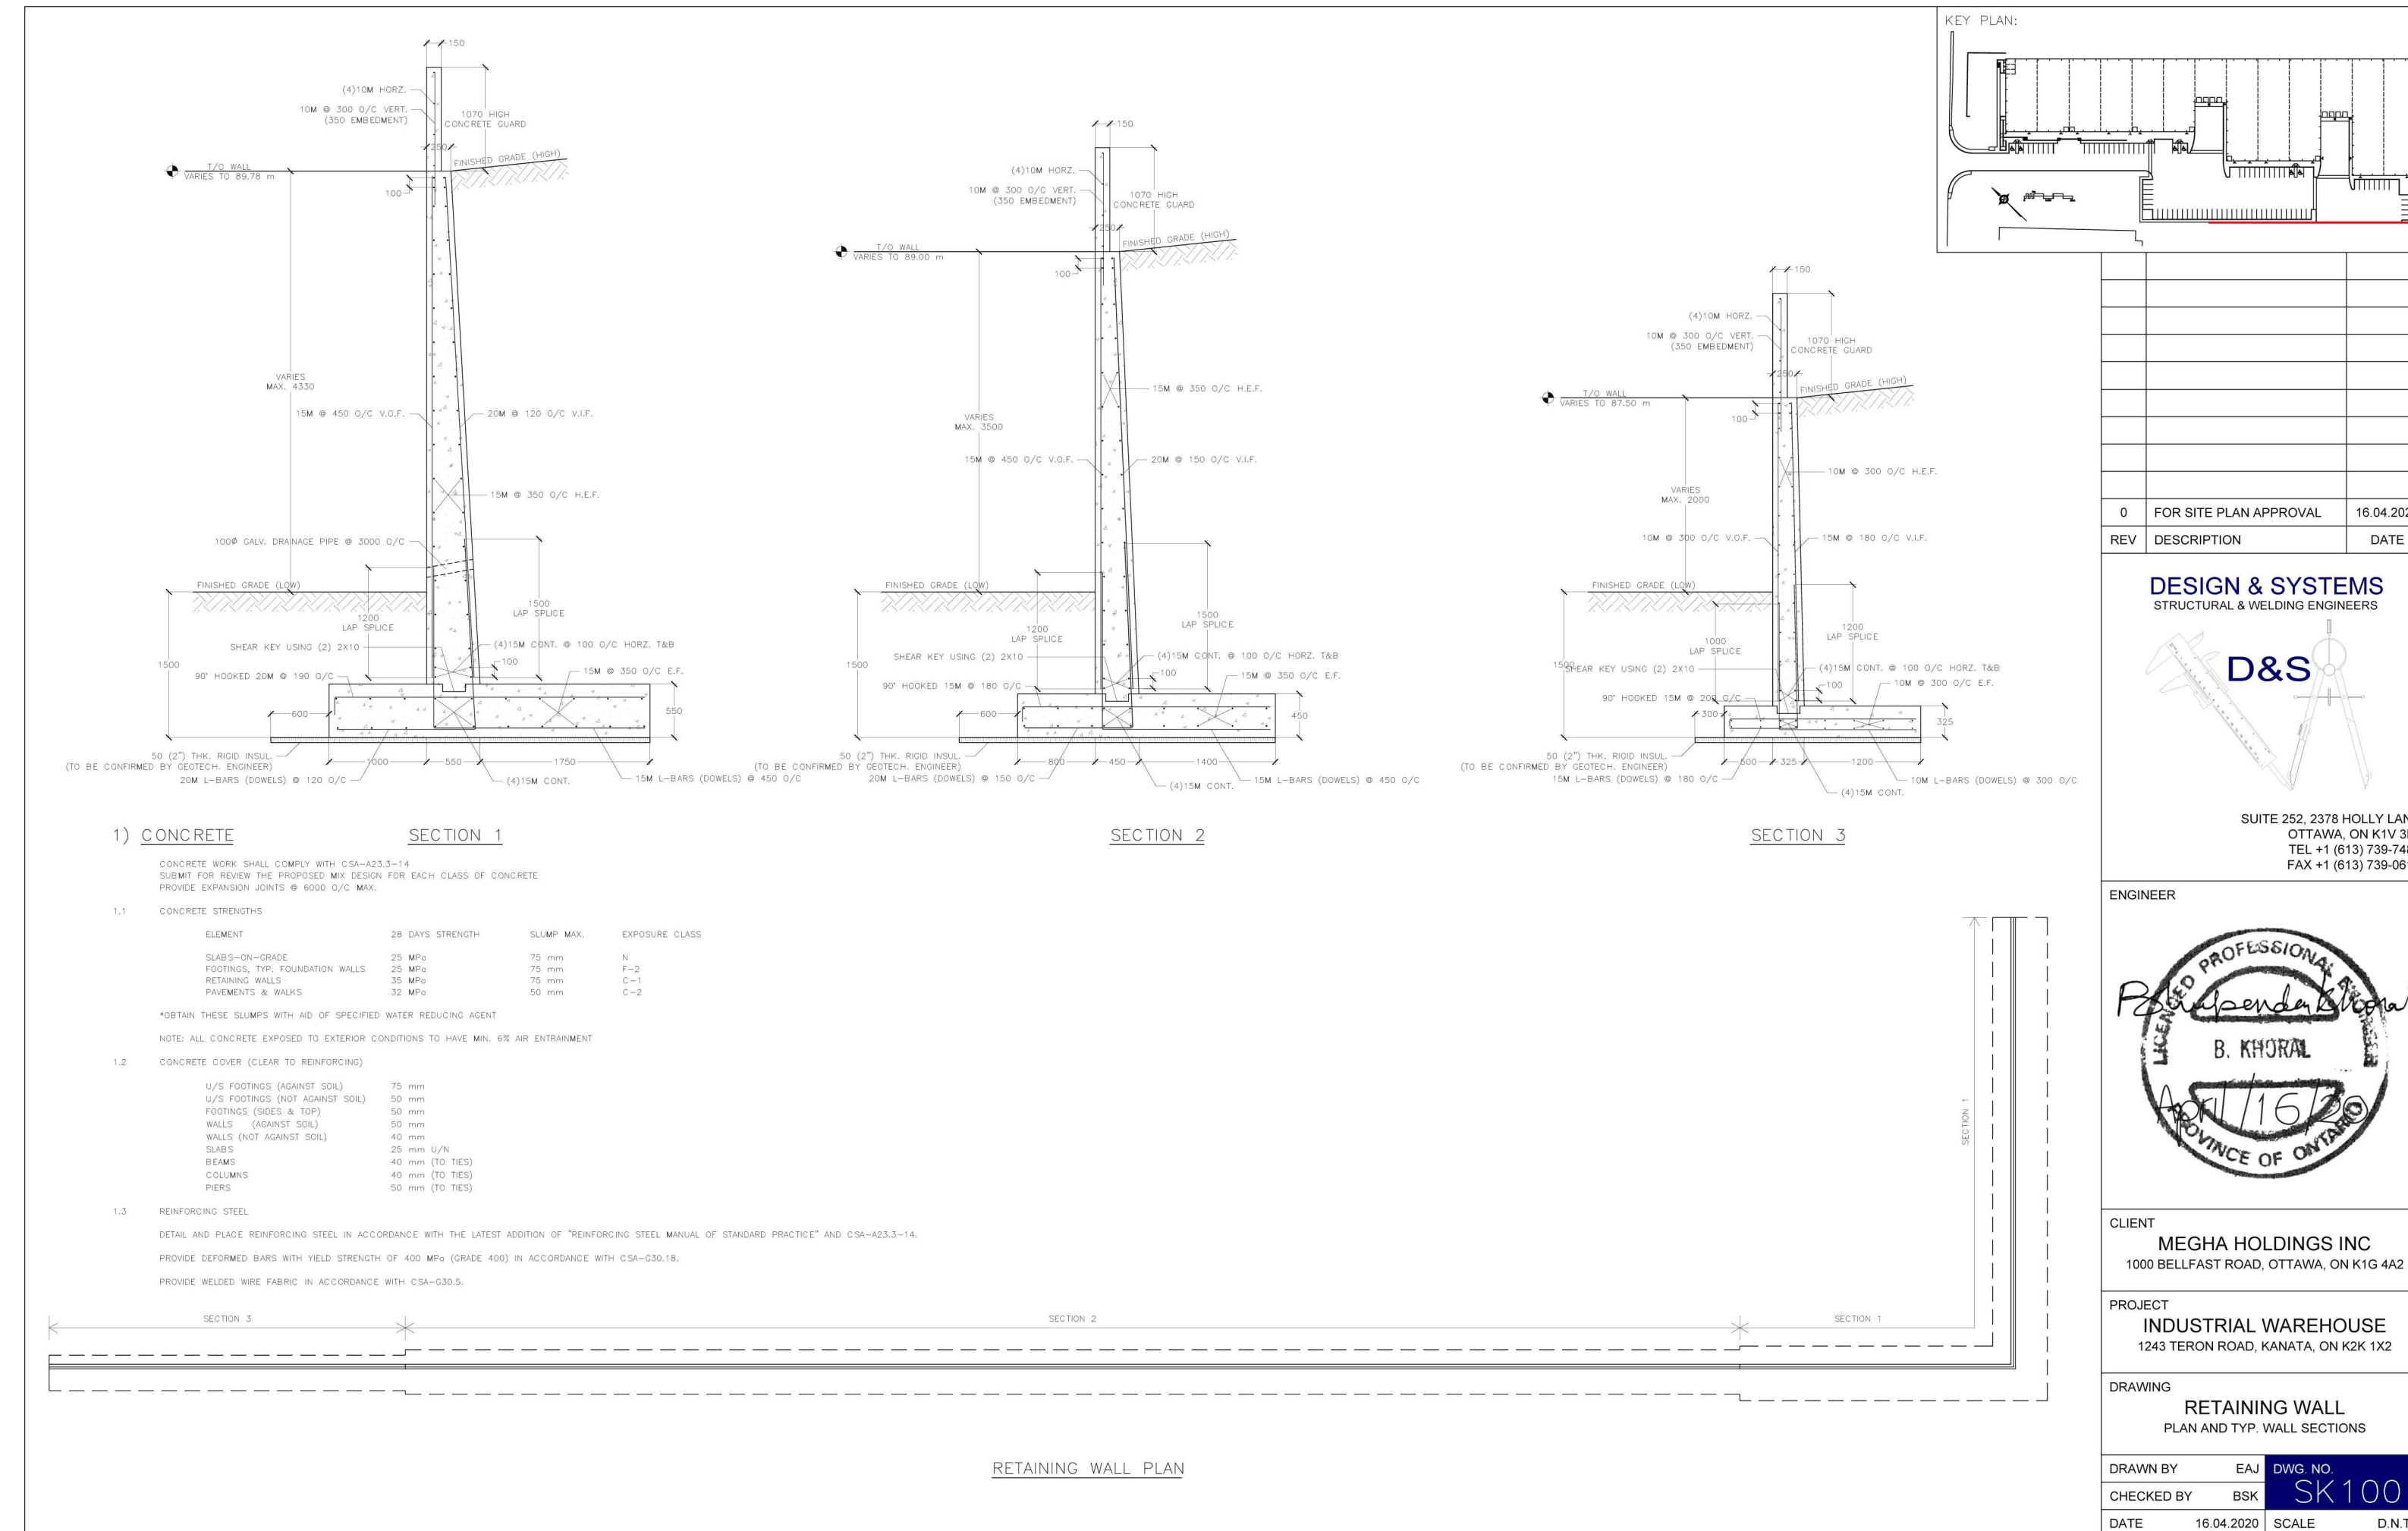

0 FOR SITE PLAN APPROVAL 10.04.2020

| REV | DESCRIPTION | DATE |
|-----|-------------|------|
| | | |

DESIGN & SYSTEMS
STRUCTURAL & WELDING ENGINEERS

D&S

SUITE 252, 2378 HOLLY LANE
OTTAWA, ON K1V 3P1
TEL +1 (613) 738-7462
FAX +1 (613) 738-0617



CLIENT
MEGHA HOLDINGS INC
1000 BELFAST ROAD, OTTAWA, ON K1G 4A2

PROJECT
INDUSTRIAL WAREHOUSE
1243 TERON ROAD, KANATA, ON K2K 1X2

DRAWING
RETAINING WALL
PLAN AND TYP. WALL SECTIONS

DRAWN BY: EAJ DWG. NO.
CHECKED BY: BSK SK 100
DATE: 10.04.2020 SCALE: D.N.T.S

REVISIONS

| NO. | DESCRIPTION | DATE |
|-----|----------------------------------|------------|
| 1 | ISSUED FOR SITE APPLICATION REV1 | 05-12-2020 |
| 2 | ISSUED FOR SITE APPLICATION REV1 | 05-04-2020 |


NUMBER: REVISION: DATE: (MM/DD/YY)

PROFESSIONAL STAMP:



CIVITAS GROUP
ARCHITECTURE & LANDSCAPE ARCHITECTURE

CIVITAS ARCHITECTURE INC.
14 CHAMBERLAN AVENUE, SUITE 101
OTTAWA, ON
CANADA K1S 1V9
1-613-742-7482
WWW.CIVITAS.INC.CA

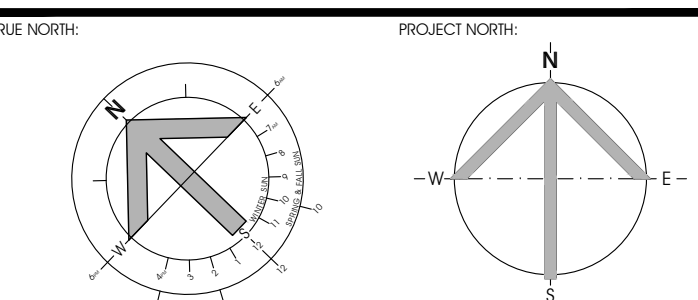

PROJECT TITLE:
PROPOSED WAREHOUSE

1243 TERON ROAD
OTTAWA, ONTARIO

DRAWING TITLE:
RETAINING WALL DETAILS

| | |
|------------------------|------------------|
| DRAWN BY: SWJT | DRAWING NUMBER: |
| DATE: 05-12-2020 | |
| REVIEWED BY: DM | |
| APPROVED BY: DM | |
| PRINT DATE: 05-12-2020 | REVISION NUMBER: |
| ISSUED FOR: SITE PLAN | |
| DATE: 05-12-2020 | |
| CLIENT PROJECT #: | PROJECT #: |

L101

1908

004-12-20-007