

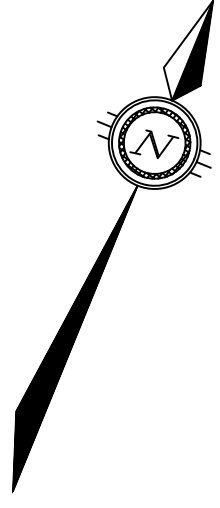



NOT FOR CONSTRUCTION

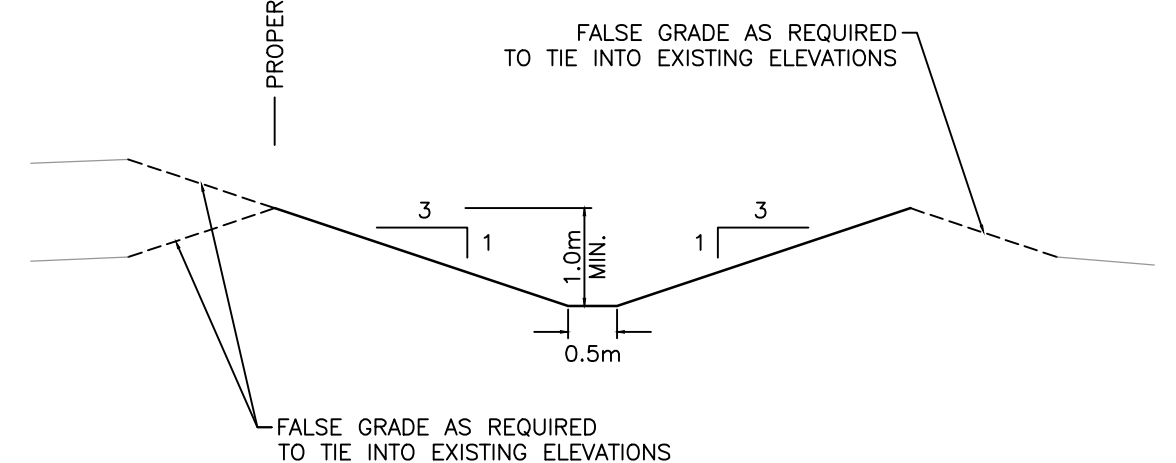


- LEGEND**
- PROPERTY BOUNDARY
 - 76.00x
1.0% PROPOSED GRADE
 - PROPOSED DRAINAGE SLOPE
 - +76.00 EXISTING ELEVATION
 - DRAINAGE SWALE
 - EXISTING DITCH
 - ⇒ MAJOR OVERLAND FLOW ROUTE

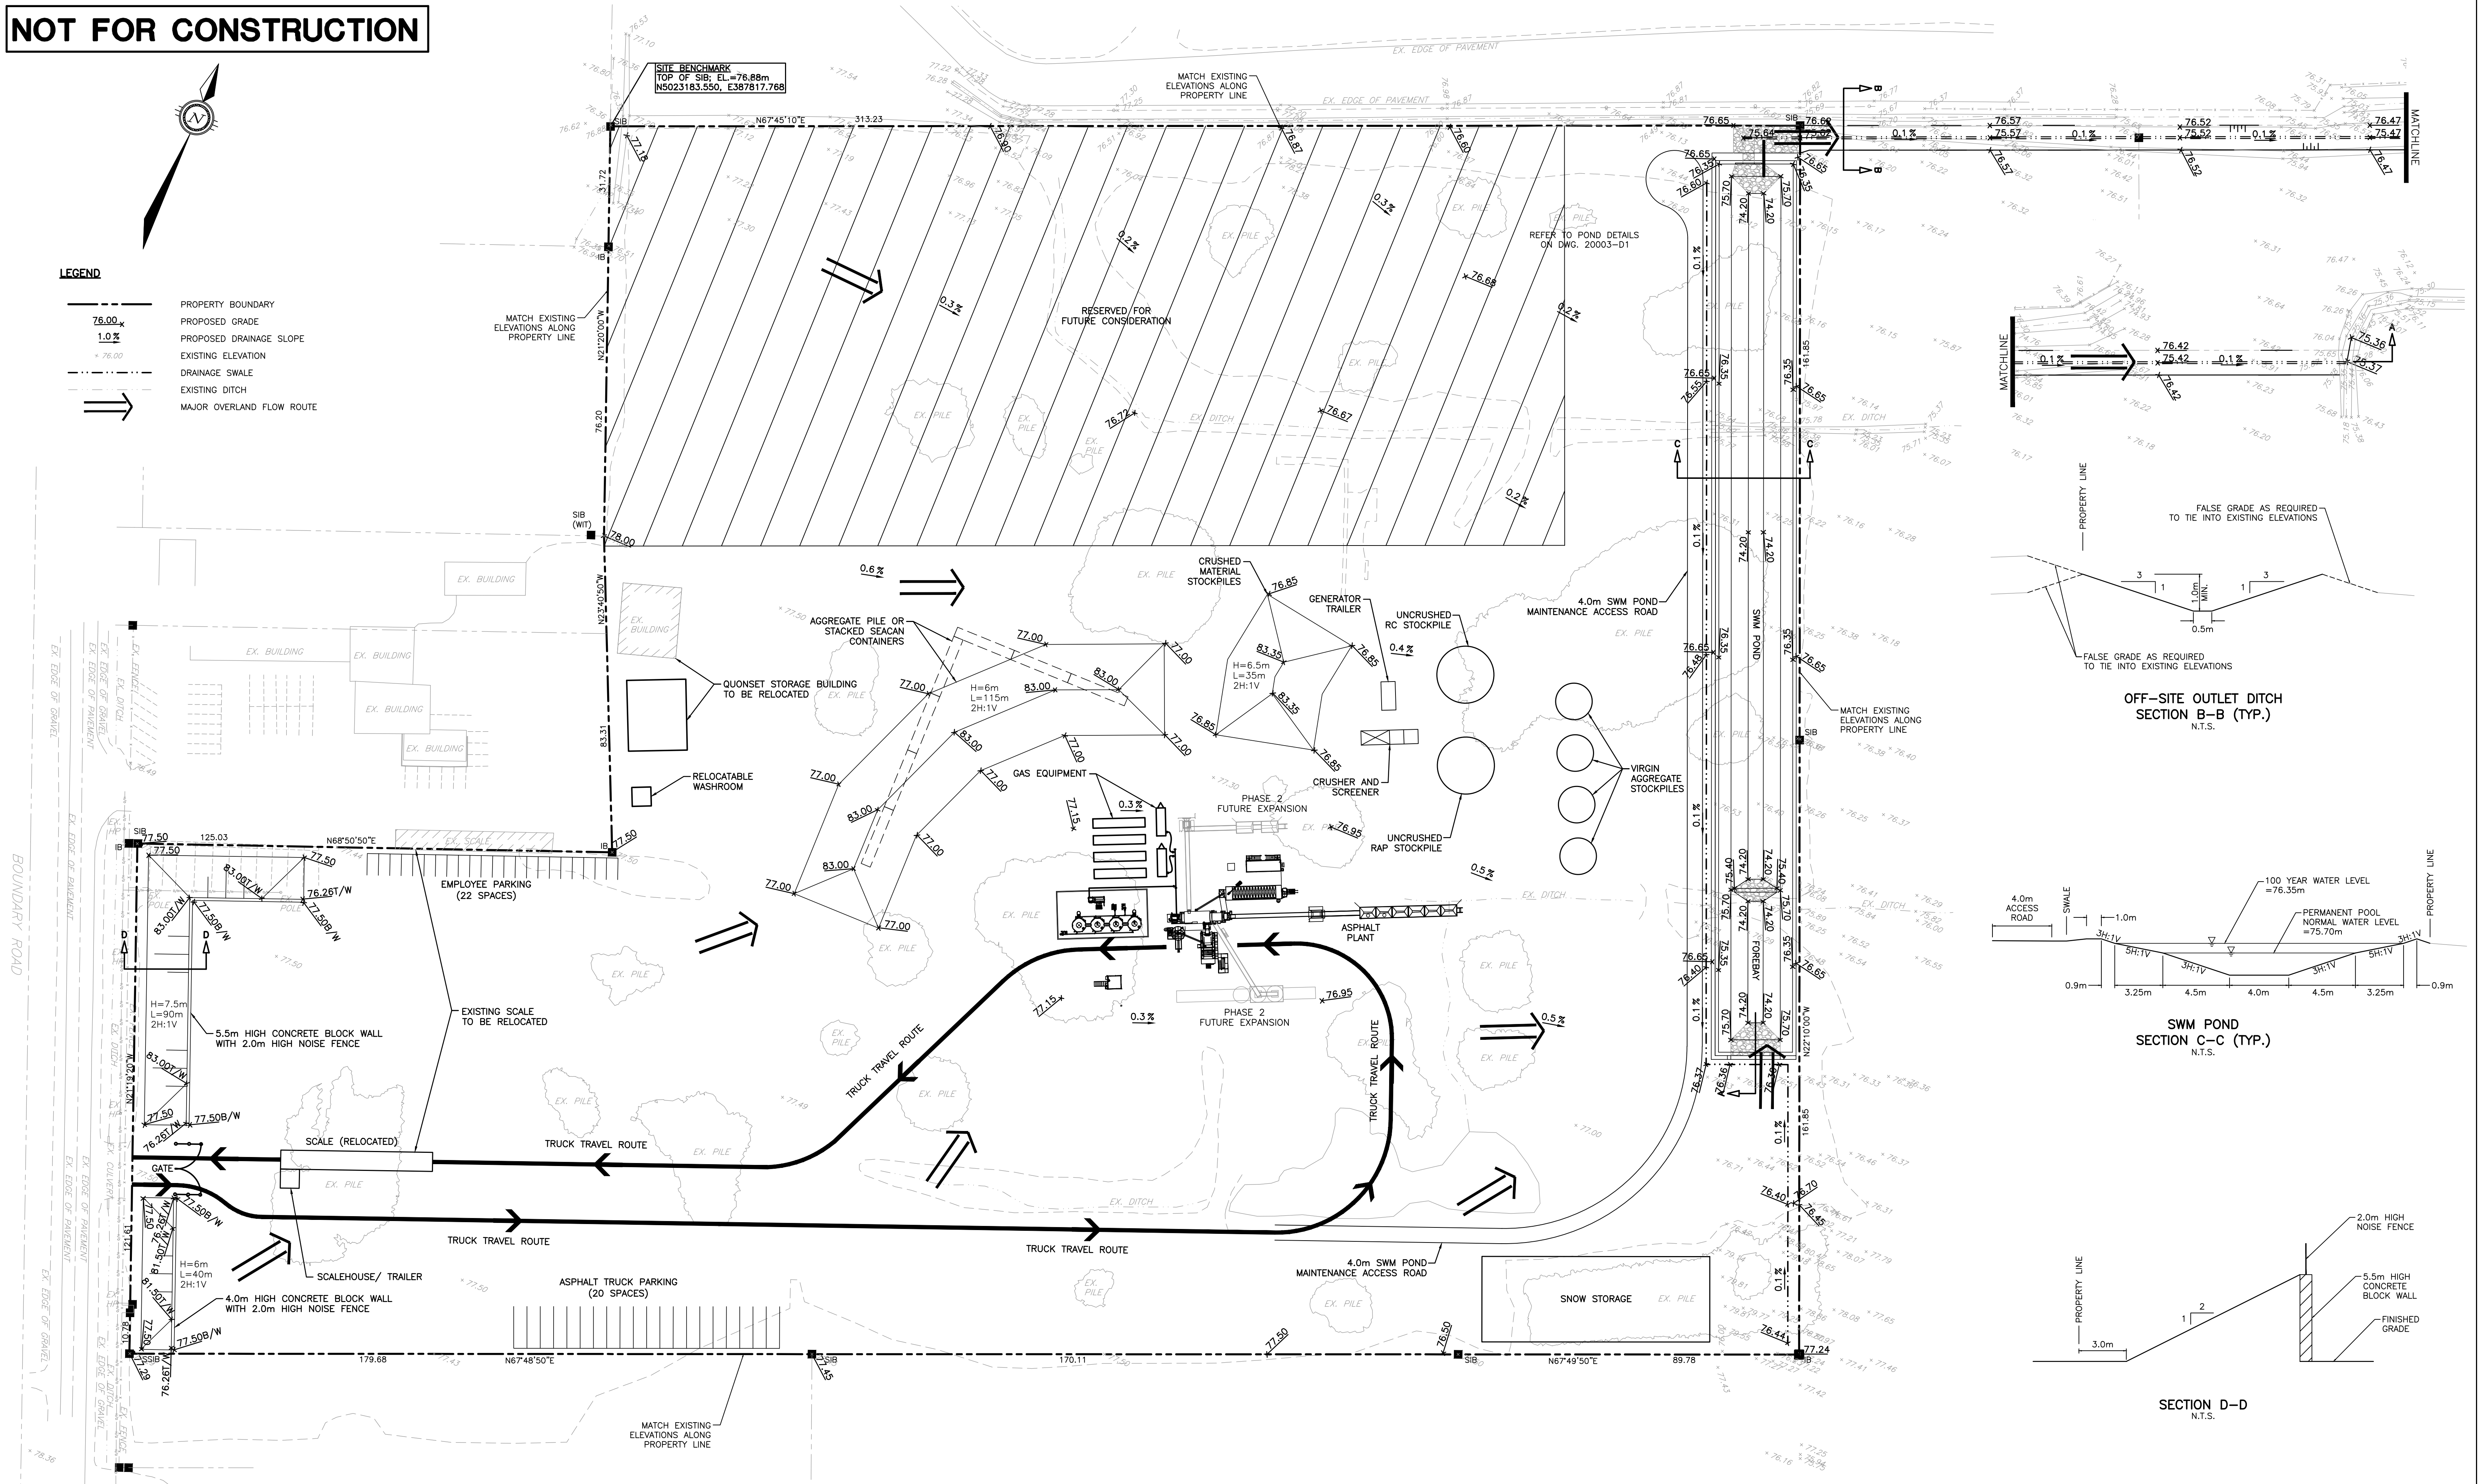

OFF-SITE OUTLET DITCH SECTION B-B (TYP.) N.T.S.

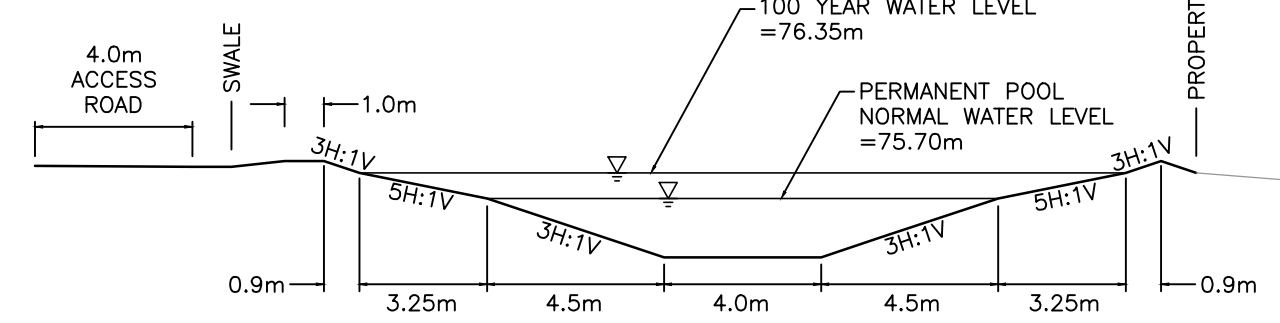

SWM POND SECTION C-C (TYP.) N.T.S.


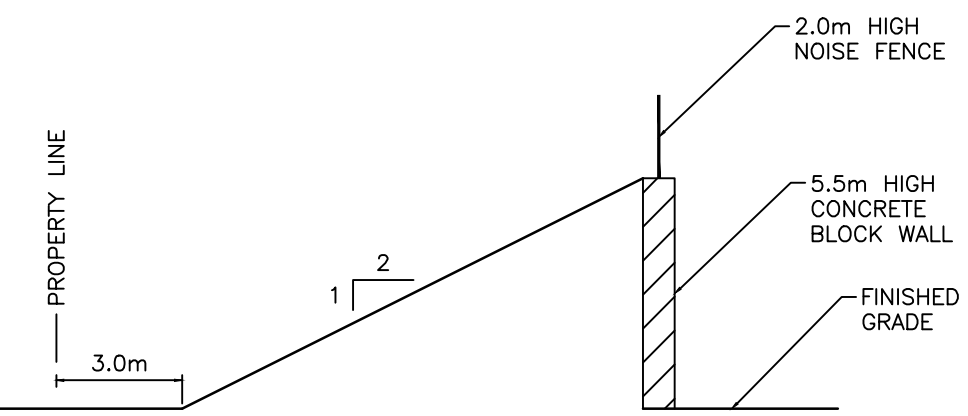


SECTION D-D N.T.S.

NOTES
 THE POSITION OF ALL POLE LINES, CONDUITS, WATERMANS, SEWERS AND OTHER UNDERGROUND AND OVERGROUND UTILITIES AND STRUCTURES IS NOT NECESSARILY SHOWN ON THE CONTRACT DRAWINGS, AND WHERE SHOWN, THE ACCURACY OF THE POSITION OF SUCH UTILITIES AND STRUCTURES IS NOT GUARANTEED. BEFORE STARTING WORK, DETERMINE THE EXACT LOCATION OF ALL SUCH UTILITIES AND STRUCTURES AND ASSUME ALL LIABILITY FOR DAMAGE TO THEM.

GEODETIC SURVEY DERIVED FROM COSINE STATION 00819678105. LOCATION DESCRIPTION: GALVANIZED PIPE WITH BRONZE CAP NBENCH MARK ON THE WEST SIDE OF BOUNDARY ROAD, 1.6 KM SOUTH OF RUSSELL ROAD. BENCHMARK IS 10.7M WEST OF CENTERLINE OF BOUNDARY ROAD AND IS MARKED BY A YELLOW AND BLACK PICKET. VERTICAL CONTROL DATA, DATUM: CGVD2013, FIRST ORDER, ELEVATION: 79.733, COORDINATE SYSTEM: MTM ZONE 9; NAD 83 DATUM (CAN83-9)

NO.	REVISION DESCRIPTION	DATE	BY
1	ISSUED FOR SITE PLAN APPLICATION	08/07/20	SMC

 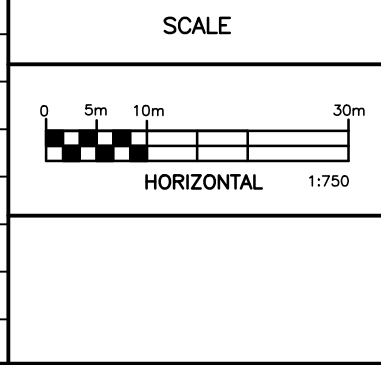

Robinson Land Development
 350 Palladium Drive
 Ottawa, ON K2V 1A8
 (613) 592-6060 rcli.com

DESIGN	BLM
CHECKED	SMC
DRAWN	BLM
CHECKED	SMC
APPROVED	SMC

OTTAWA D-SQUARED ASPHALT LTD.
 6811 HIRAM ROAD, GREELY, ON

5455 BOUNDARY ROAD
 OTTAWA, ON

PROJECT No.	20003
SURVEY	RLD
DATED	JULY 2020
DWG. No.	20003-GR1