



1 LOWER LEVEL FLOOR PLAN
 SCALE = 1:75
 2 - UNITS
 UNIT B01 40m²
 UNIT B02 58m²
 COMMON AREA 36m²
 TOTAL AREA 184m²
 STUDIO STUDIO

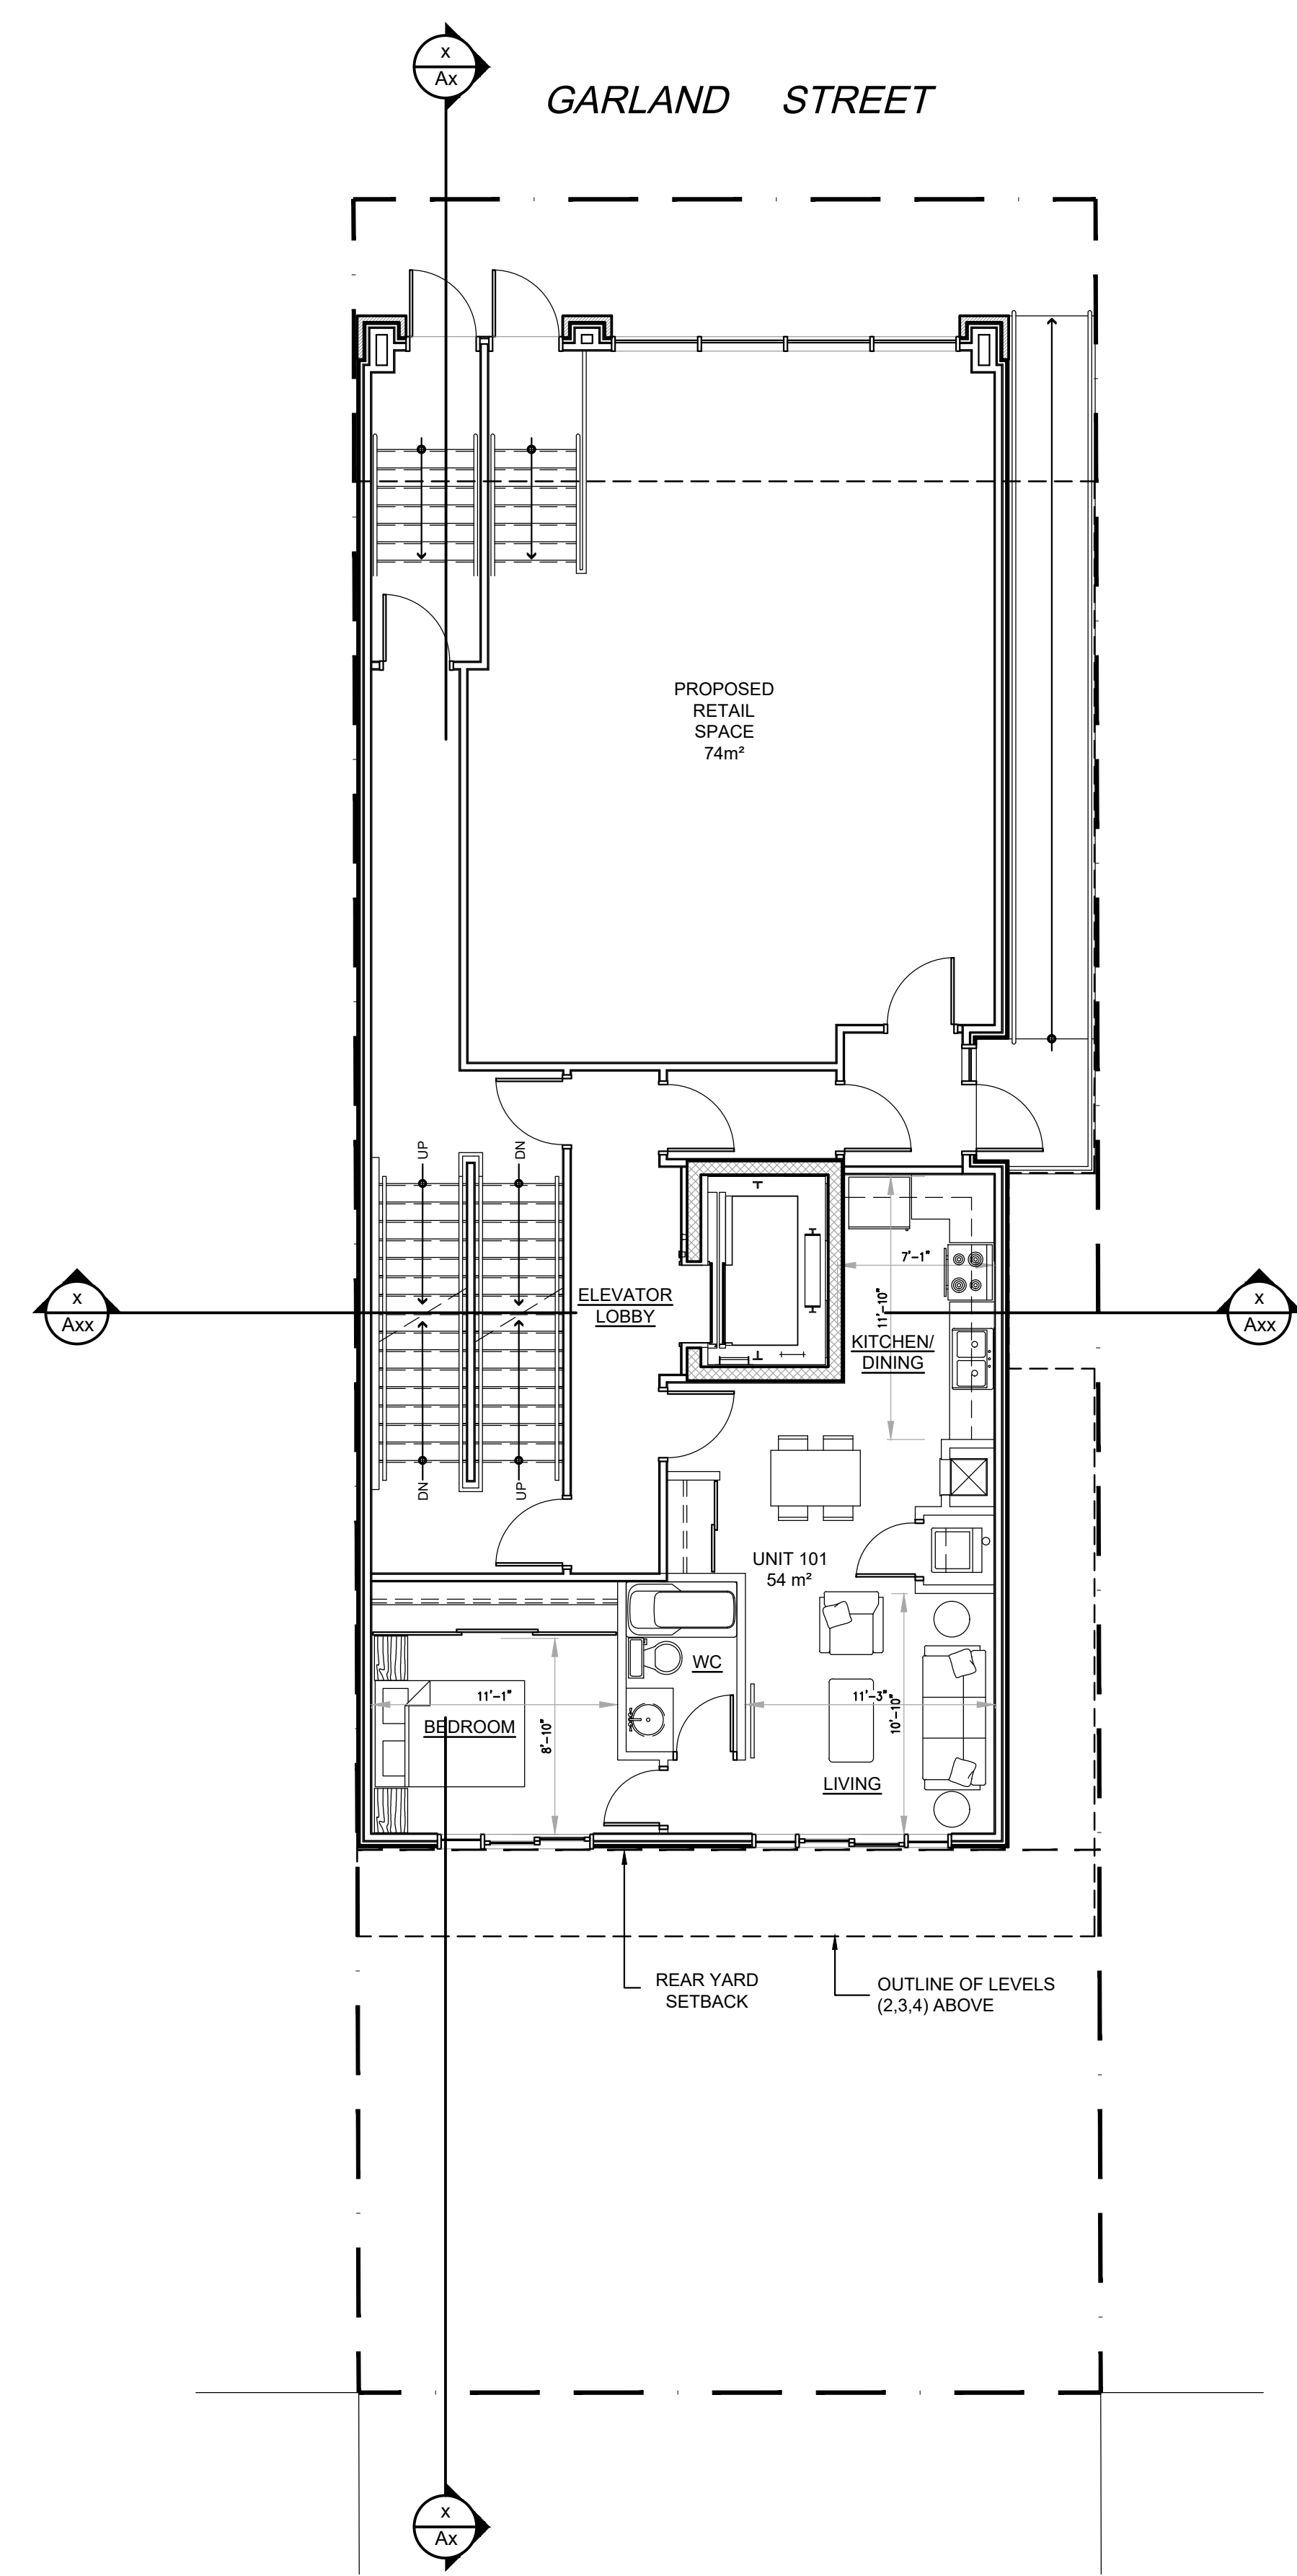

2 MAIN LEVEL FLOOR PLAN
 SCALE = 1:75
 1 - UNIT + RETAIL SPACE
 RETAIL 74m²
 UNIT 101 54m²
 COMMON AREA 58m²
 TOTAL AREA 186m²
 1 BEDROOM

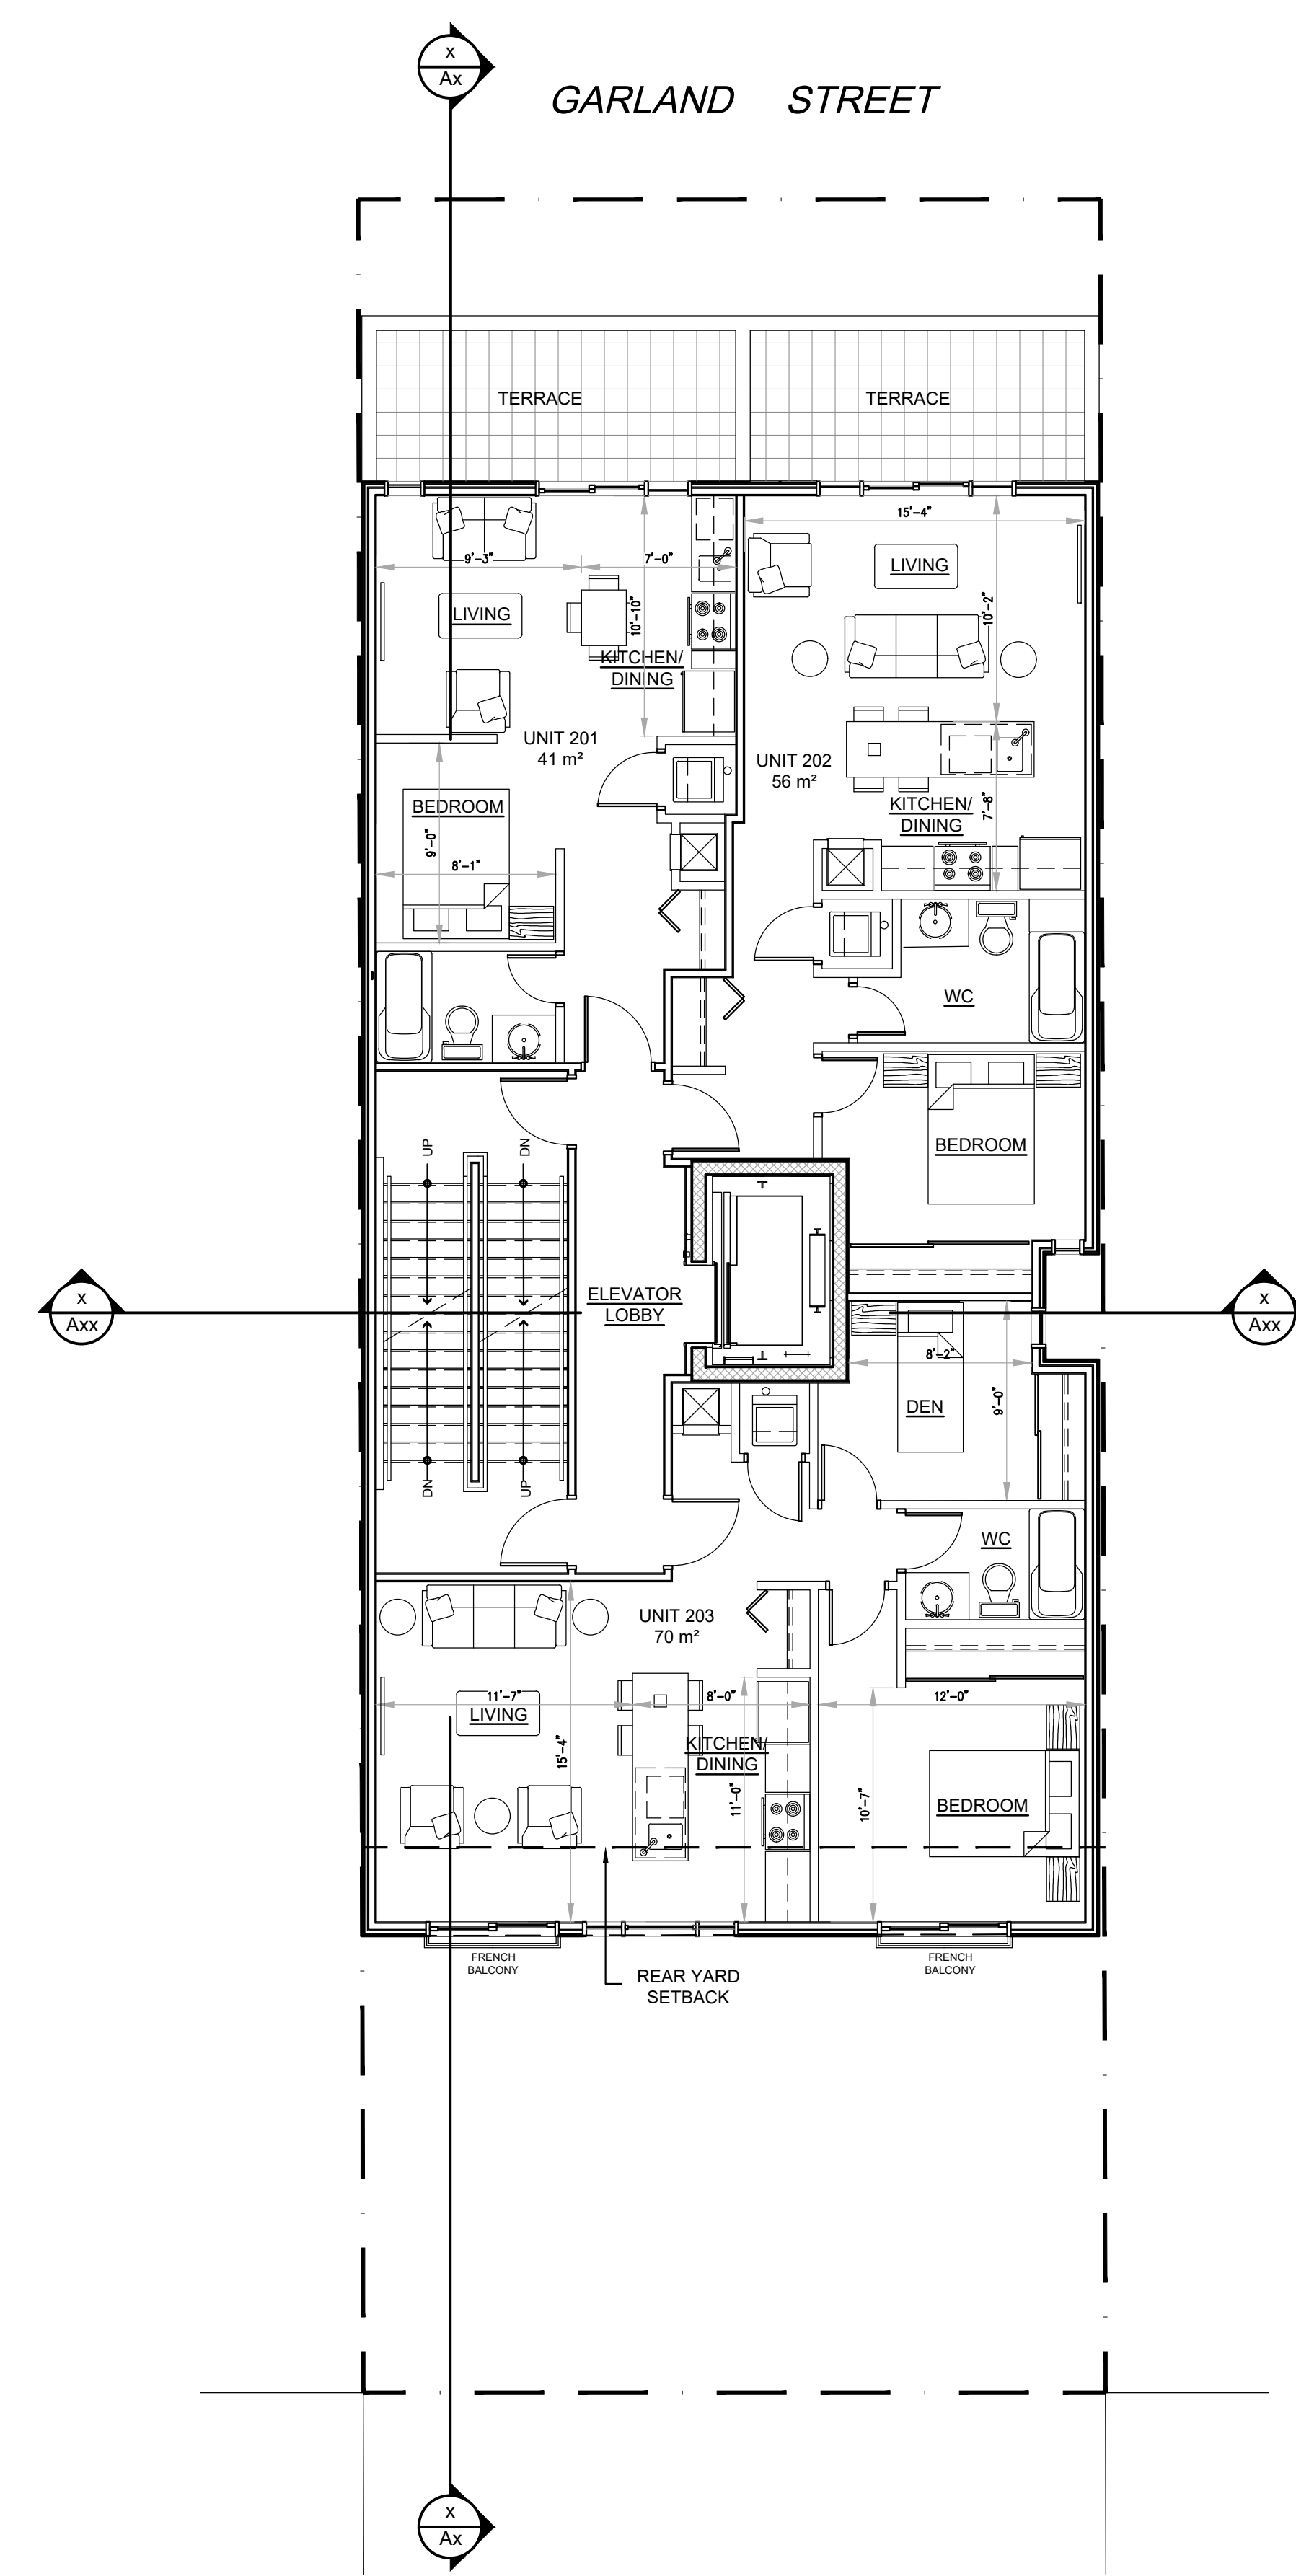

3 SECOND LEVEL FLOOR PLAN
 SCALE = 1:75
 3 - UNITS
 UNIT 201 41m²
 TERRACE 10m²
 UNIT 202 56m²
 TERRACE 10m²
 UNIT 203 70m²
 COMMON AREA 38m²
 TOTAL AREA 202m²
 1 BEDROOM
 1 BEDROOM
 1 BEDROOM

11		
10		
09		
08		
07		
06		
05		
04		
03		
02	ISSUED FOR COORDINATION	2020-03-23
01	ISSUED FOR COORDINATION	2020-03-09
No.	REVISIONS	DATE

NOT AUTHENTIC UNLESS SIGNED AND DATED

CONSULTING ENGINEERS

STRUCTURAL _____

MECHANICAL _____


ELECTRICAL _____

DESIGNED BY: P.E.
 DRAWN BY: P.E.
 APPROVED BY: P.E.

PROJECT
52 GARLAND STREET


DRAWING TITLE
LOWER AND MAIN FLOOR PLANS

PROJECT NO. **0347**
 DATE **MARCH-09, 2020**

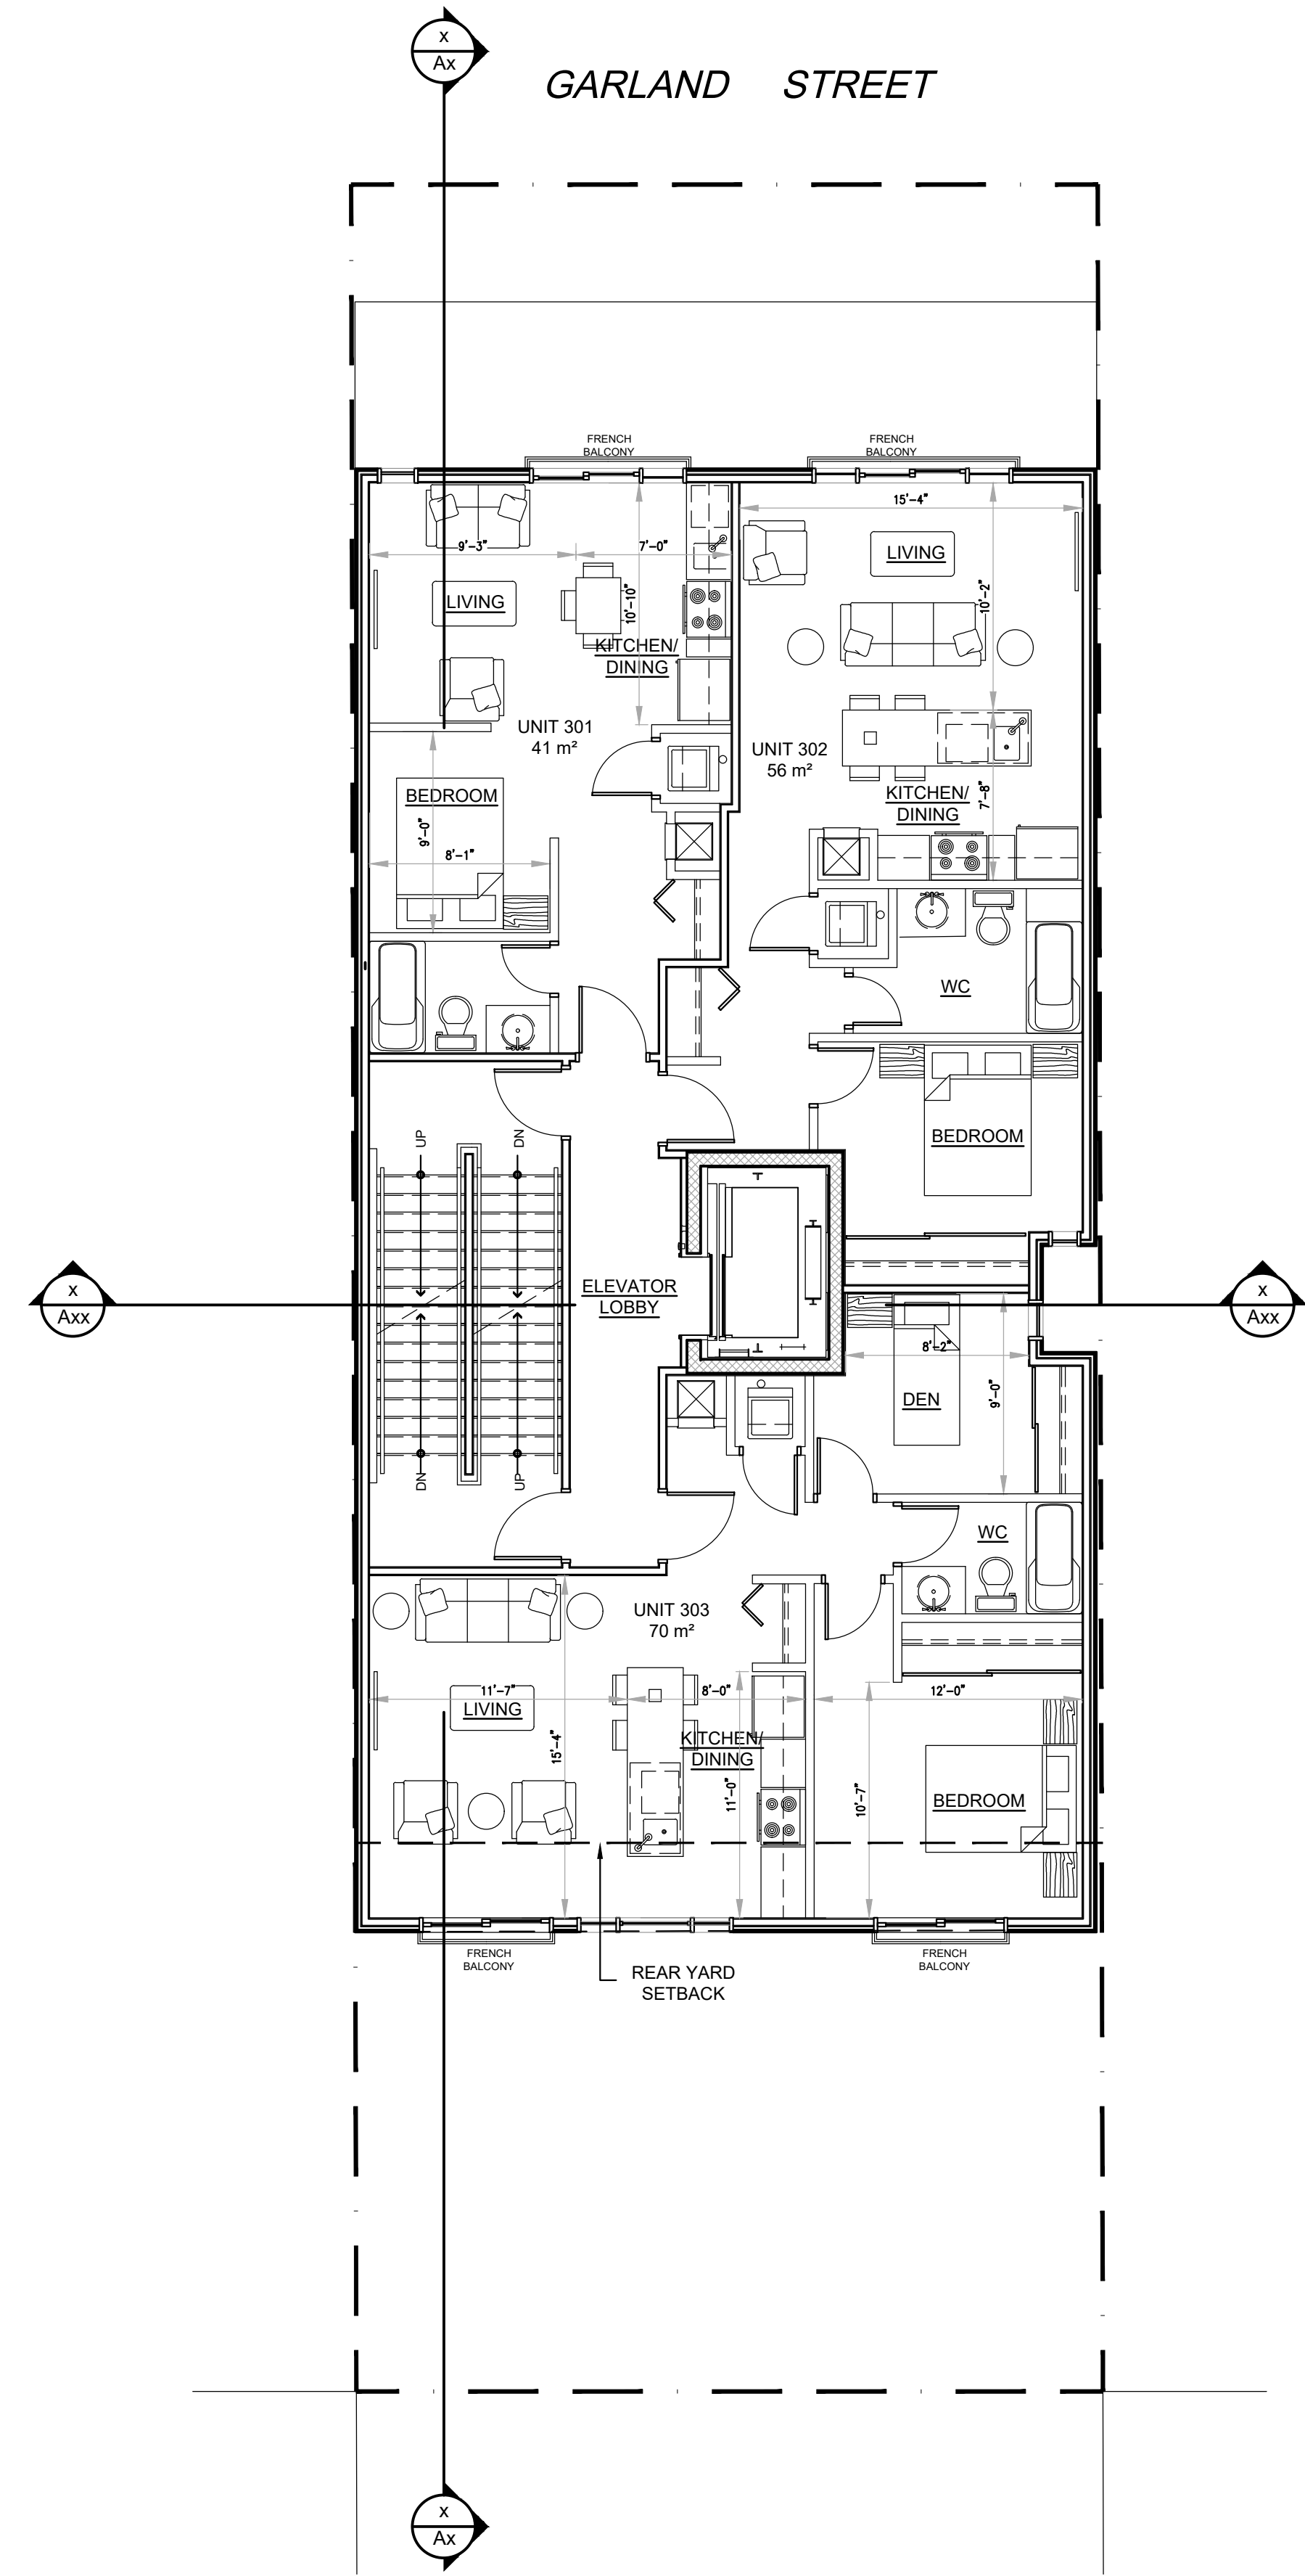


1 THIRD LEVEL FLOOR PLAN 3 - UNITS
 SCALE = 1:75

UNIT 301	41m ²	1 BEDROOM
TERRACE	10m ²	
UNIT 302	56m ²	1 BEDROOM
TERRACE	10m ²	
UNIT 303	70m ²	1 BEDROOM
COMMON AREA	36m ²	
TOTAL AREA	202m ²	

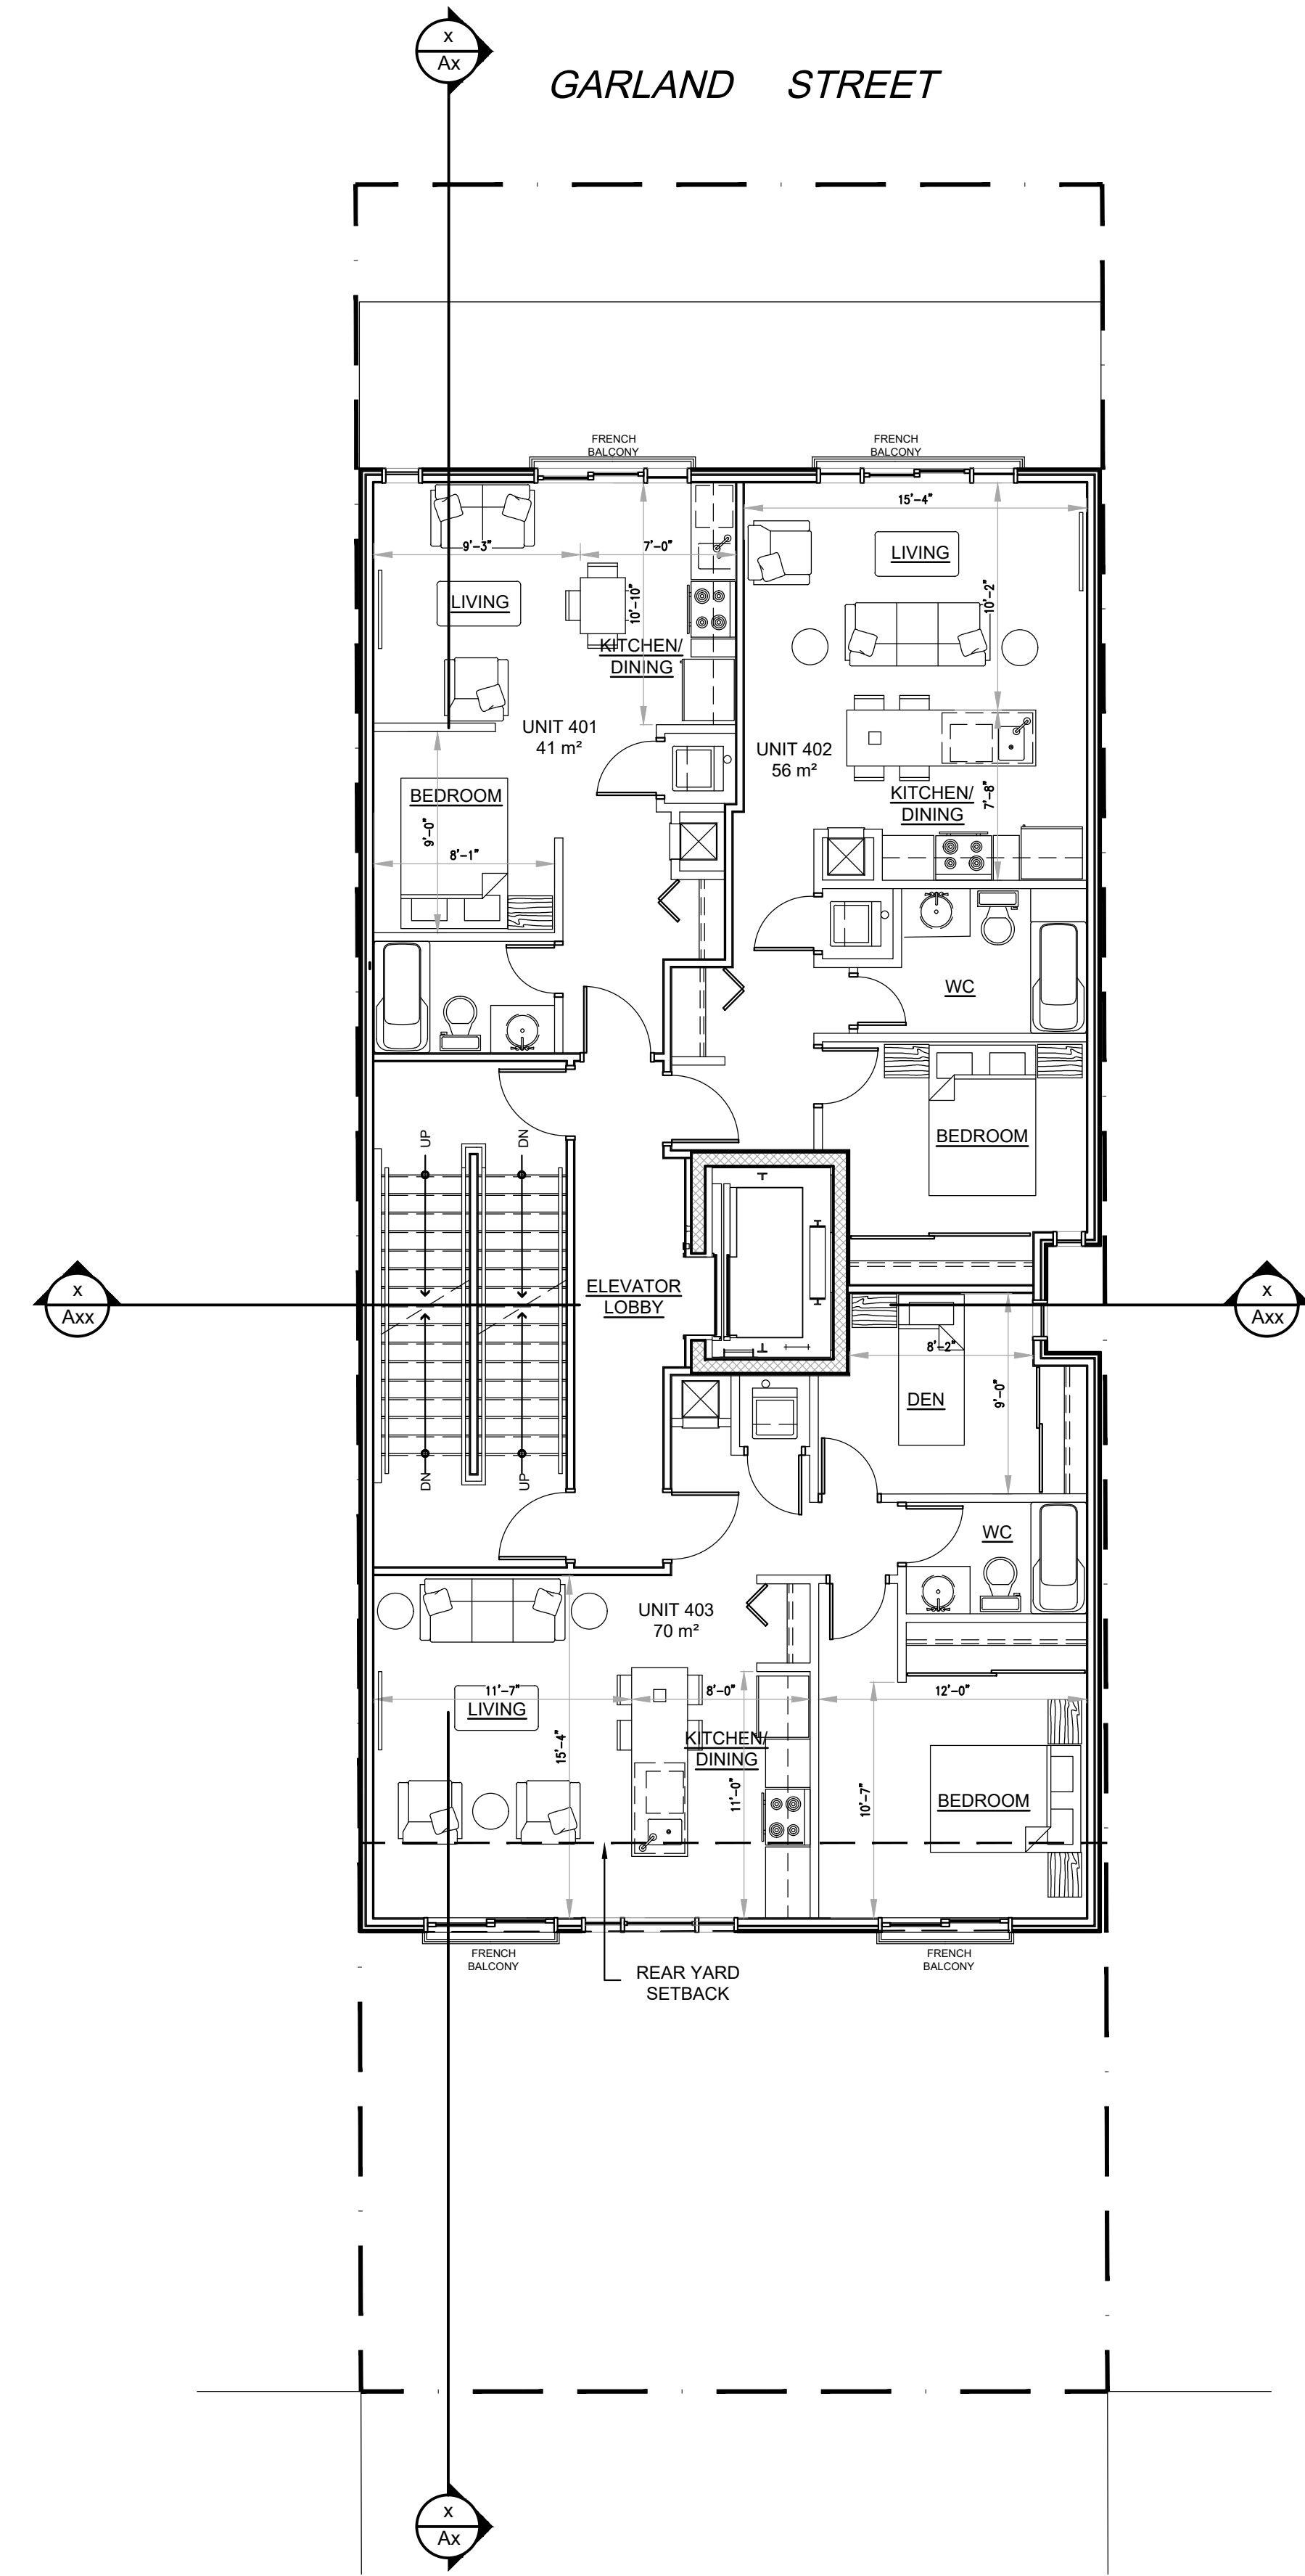

2 FORTH LEVEL FLOOR PLAN 3 - UNITS
 SCALE = 1:75

UNIT 401	41m ²	1 BEDROOM
TERRACE	10m ²	
UNIT 402	56m ²	1 BEDROOM
TERRACE	10m ²	
UNIT 403	70m ²	1 BEDROOM
COMMON AREA	36m ²	
TOTAL AREA	202m ²	

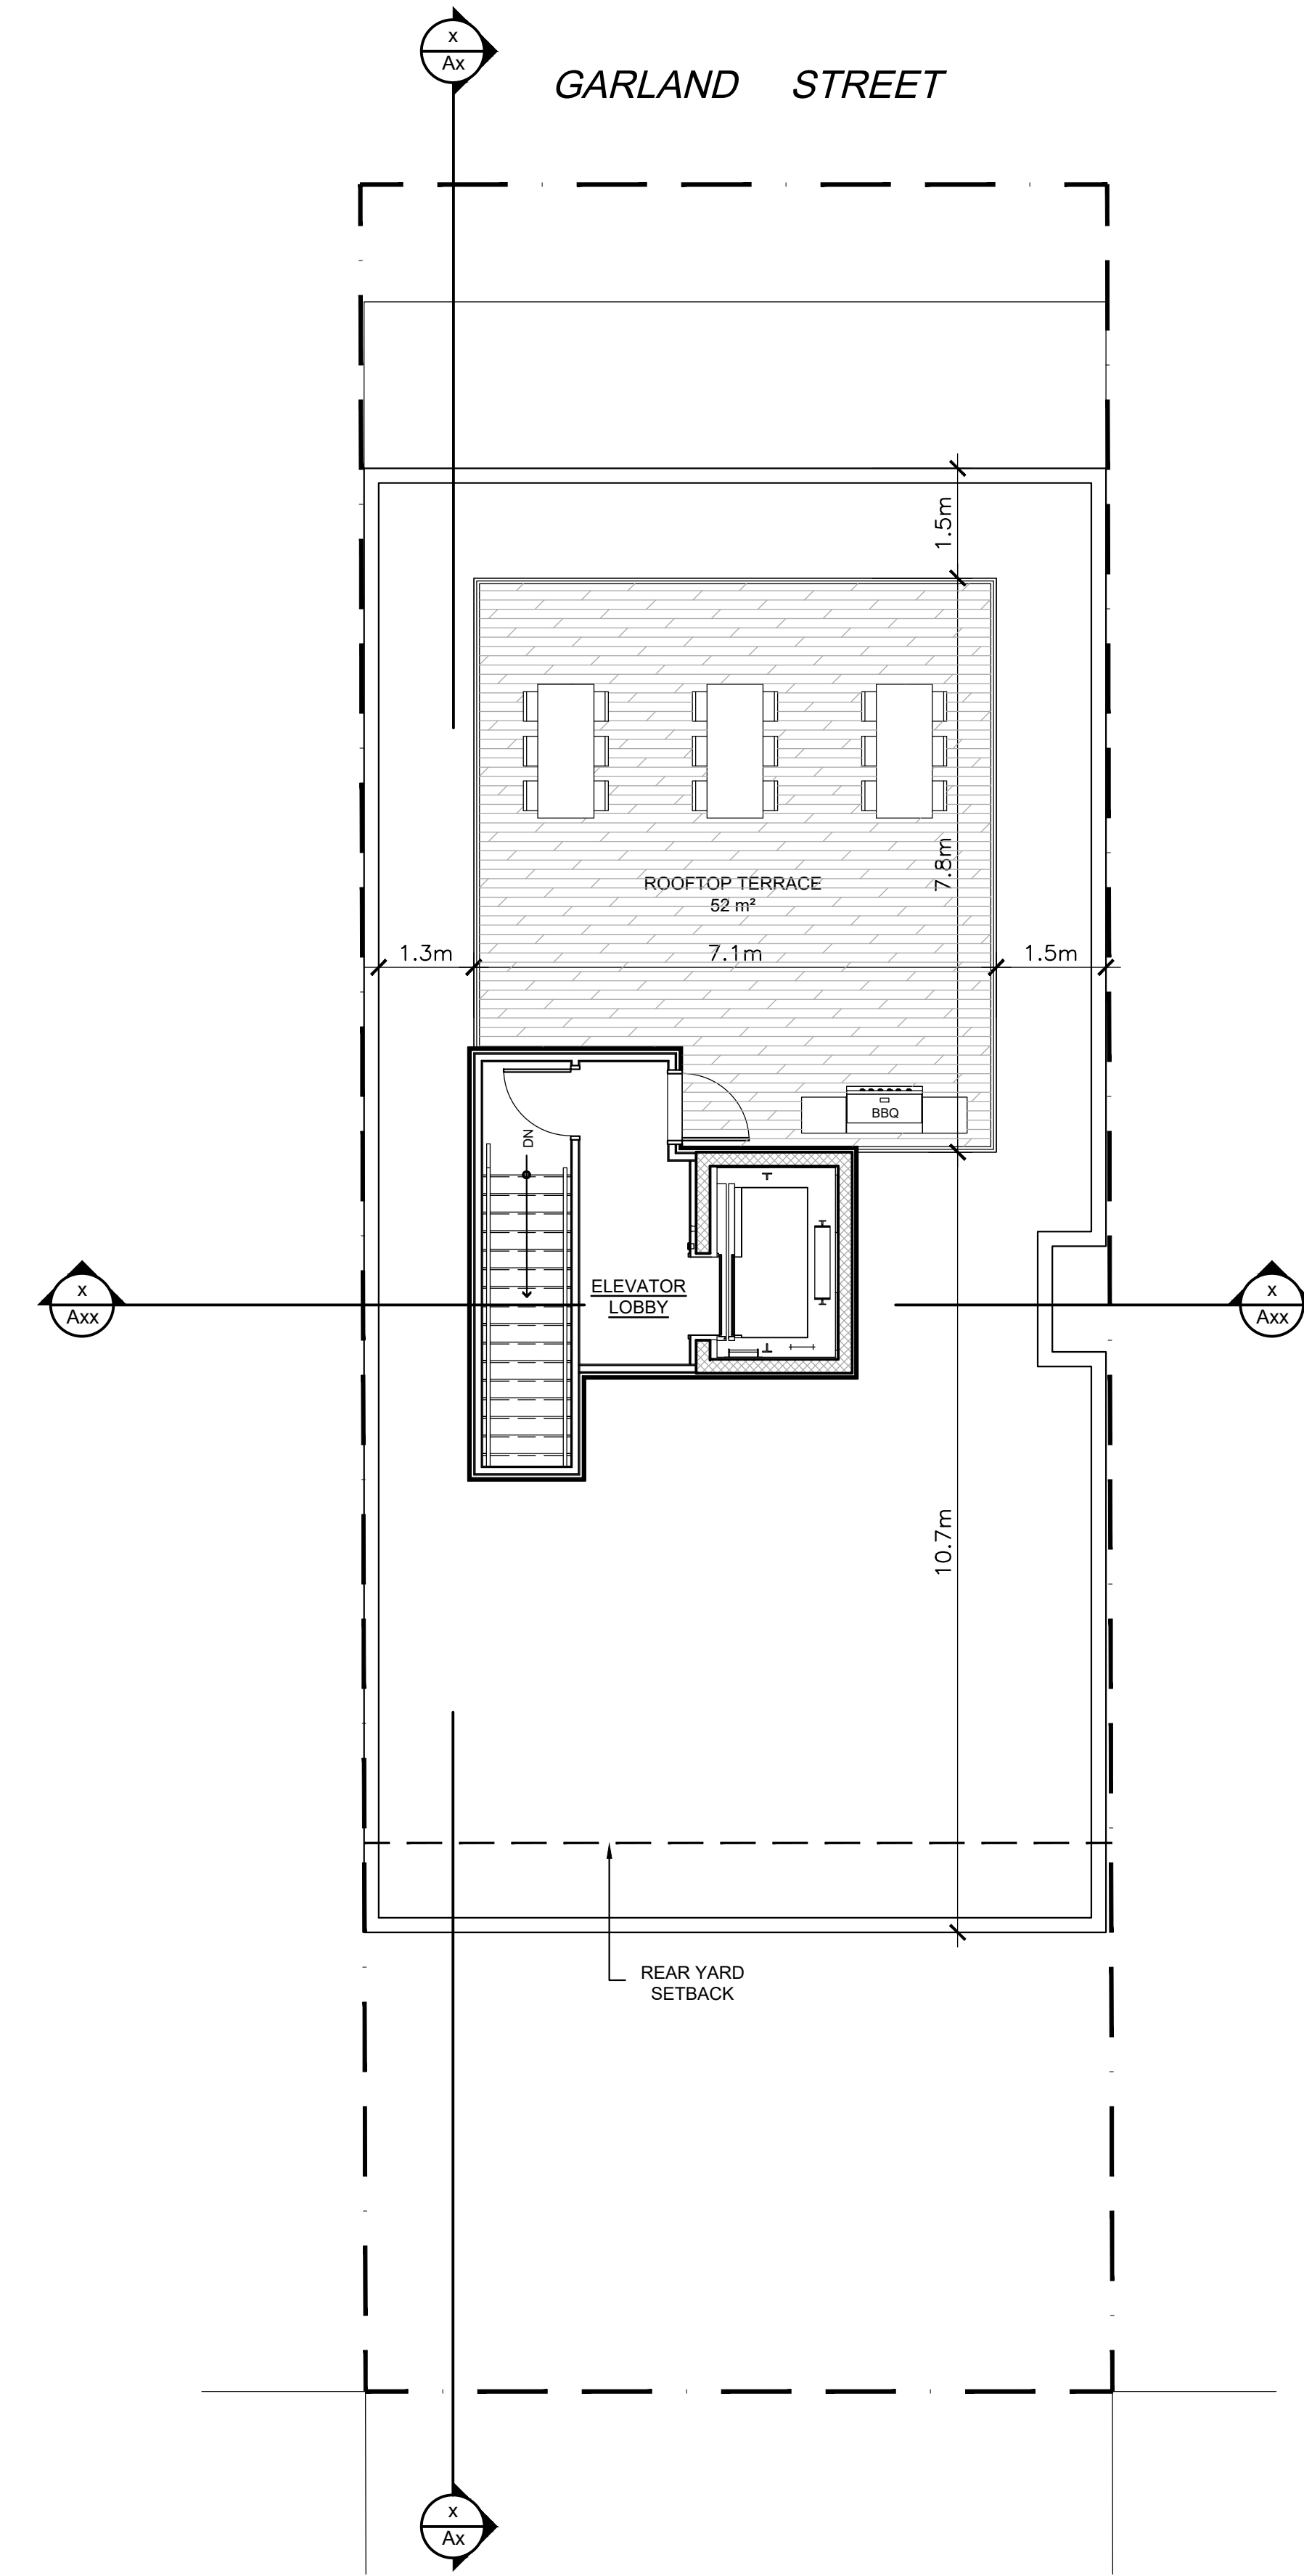

3 ROOF LEVEL PLAN
 SCALE = 1:75

ROOFTOP TERRACE	43m ²
COMMON AREA	23m ²
TOTAL AREA	66m ²

11		
10		
09		
08		
07		
06		
05		
04		
03		
02	ISSUED FOR COORDINATION	2020-03-23
01	ISSUED FOR COORDINATION	2020-03-09
No.	REVISIONS	DATE

NOT AUTHENTIC UNLESS SIGNED AND DATED

CONSULTING ENGINEERS

STRUCTURAL

MECHANICAL

ELECTRICAL

DESIGNED BY: P.E.
 DRAWN BY: P.E.
 APPROVED BY: P.E.

PROJECT

52 GARLAND STREET

DRAWING TITLE

SECOND, THIRD AND ROOF PLANS

PROJECT NO. 0347
 DATE MARCH-09, 2020
A-101

