
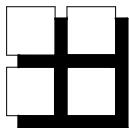


THIS PLAN IS APPROVED BY THE CITY OF OTTAWA  
UNDER SECTION 41 OF THE PLANNING ACT THIS  
7 DAY OF AUGUST , 2020.

LILY XU, MCIP, RPP, MANAGER  
DEVELOPMENT REVIEW SOUTH  
PLANNING, INFRASTRUCTURE AND ECONOMIC  
DEVELOPMENT DEPARTMENT, CITY OF OTTAWA

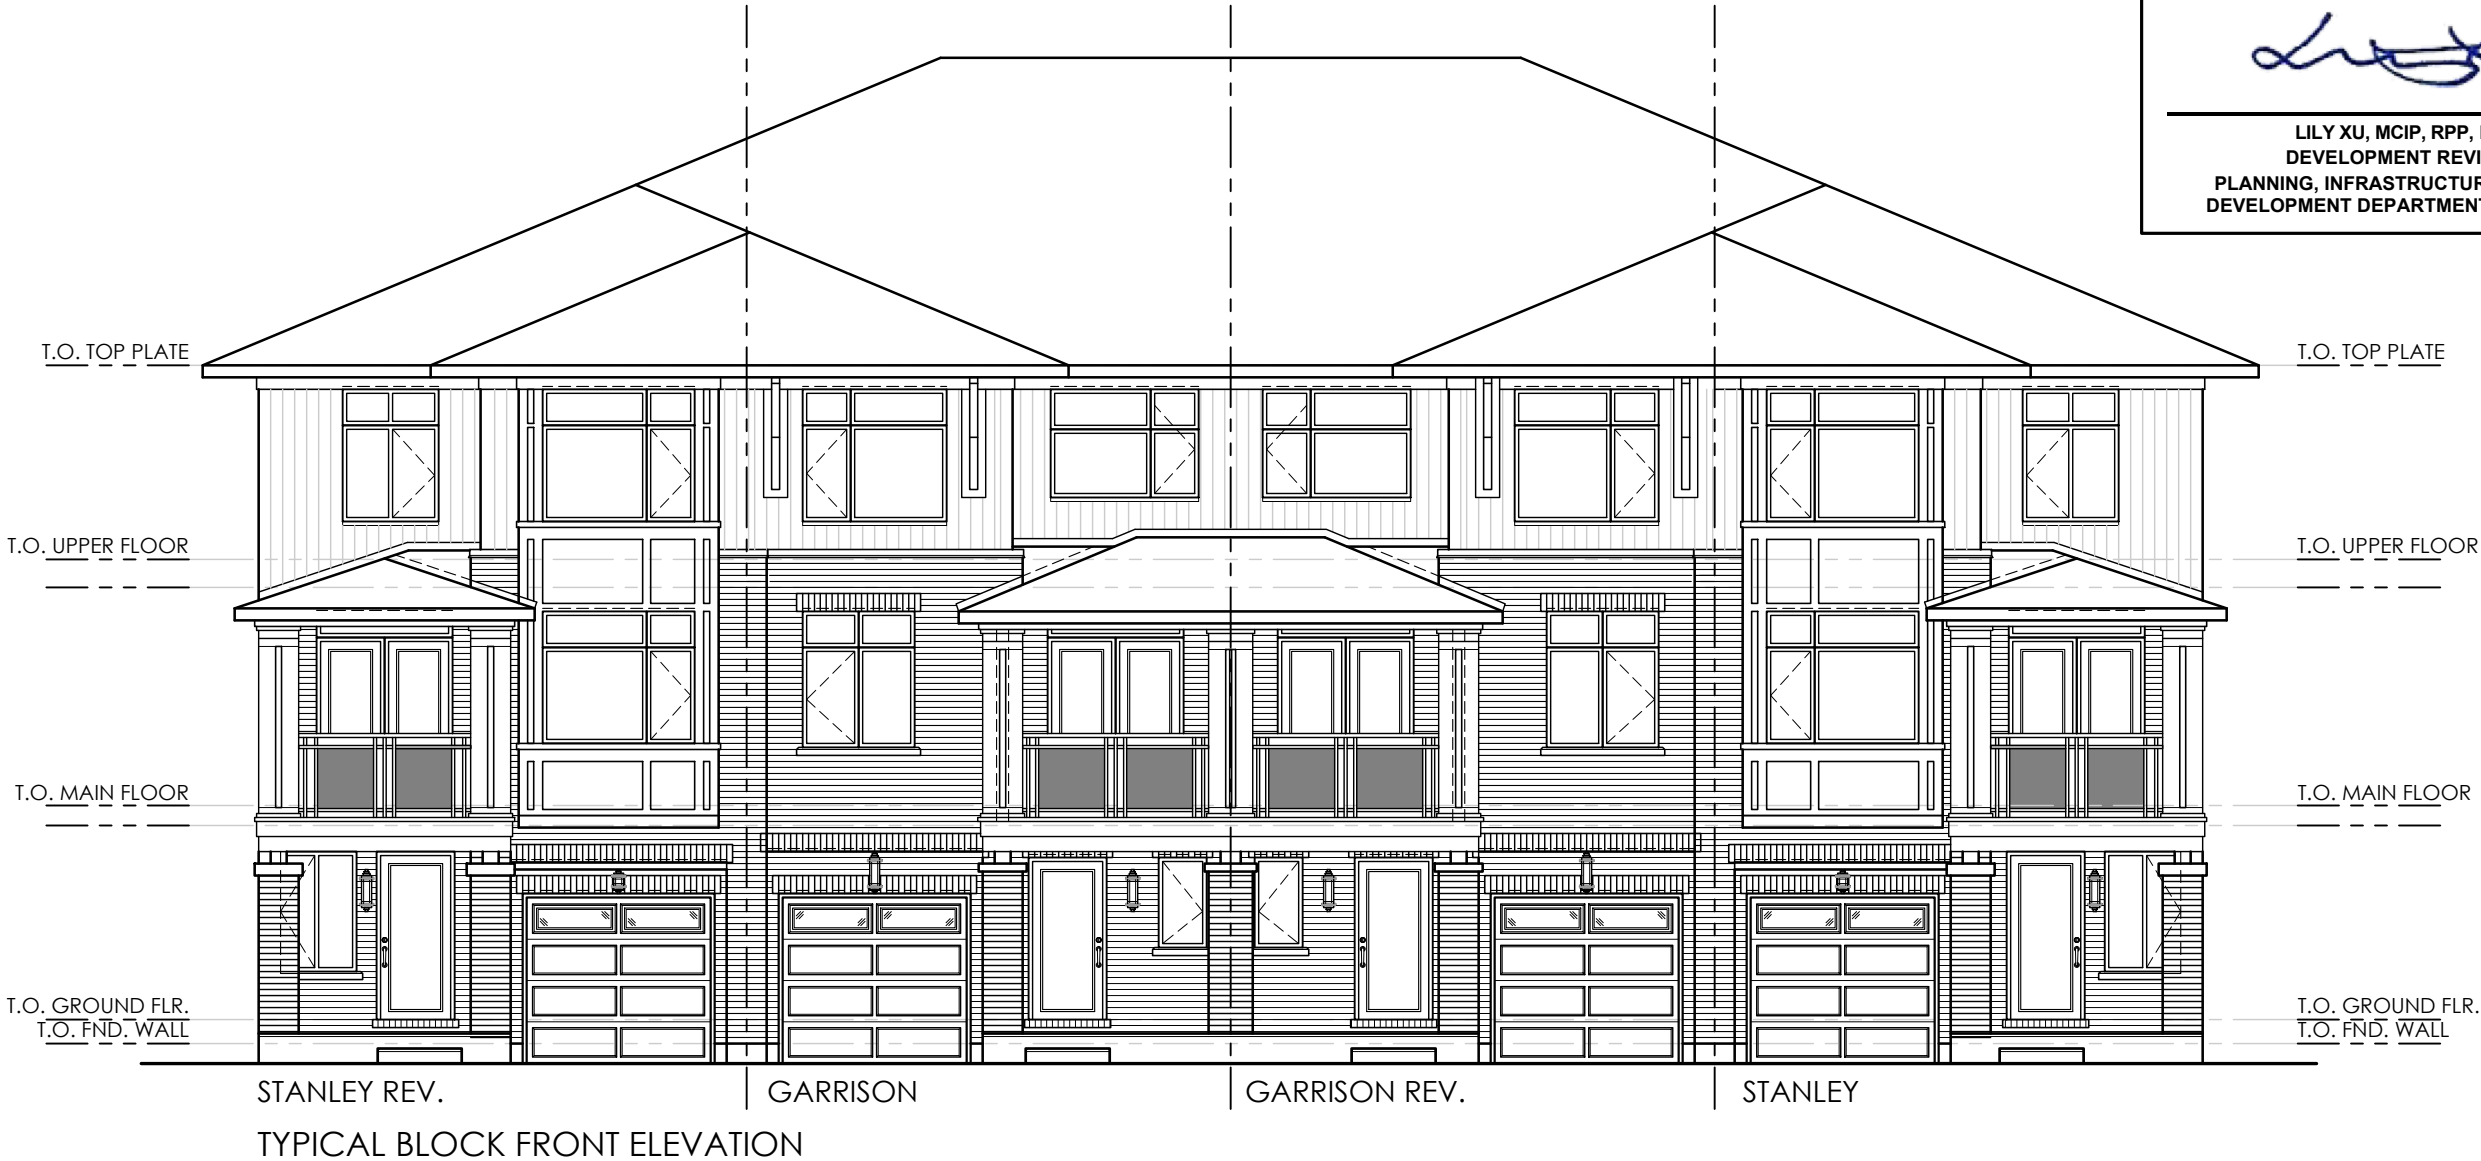

M. David Blakely  
Architect Inc.

2200 Prince of Wales Dr. Suite 101 Nepean, Ontario  
Phone (613) 226-8811 Fax (613) 226-7942

No.	DATE	DESCRIPTION	SM INIT.
10.			
9.			
8.			
7.			
6.			
5.			
4.			
3.			
2.			
1.	02/04/20	FOR SITE PLAN	SM
REVISIONS			



A - DETAIL NUMBER  
B - SHEET NUMBER  
(DETAIL REQUIRED)  
C - SHEET NUMBER  
(DETAIL LOCATION)

PROJECT: BACK to BACK TOWNS  
TYPICAL BLOCK  
OTTAWA, ONTARIO

CLIENT: RICH CRAFT  
Group of Companies

DRAWING TITLE: TYPICAL FRONT  
ELEVATION

DATE: APRIL, 2020.  
DRAWN BY: SBM



SCALE: 1/8"=1'-0"  
CHECKED: MDB

SHEET No.:

A1

THIS PLAN IS APPROVED BY THE CITY OF OTTAWA  
UNDER SECTION 41 OF THE PLANNING ACT THIS  
7 DAY OF AUGUST , 2020.

LILY XU, MCIP, RPP, MANAGER  
DEVELOPMENT REVIEW SOUTH  
PLANNING, INFRASTRUCTURE AND ECONOMIC  
DEVELOPMENT DEPARTMENT, CITY OF OTTAWA

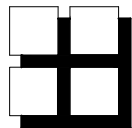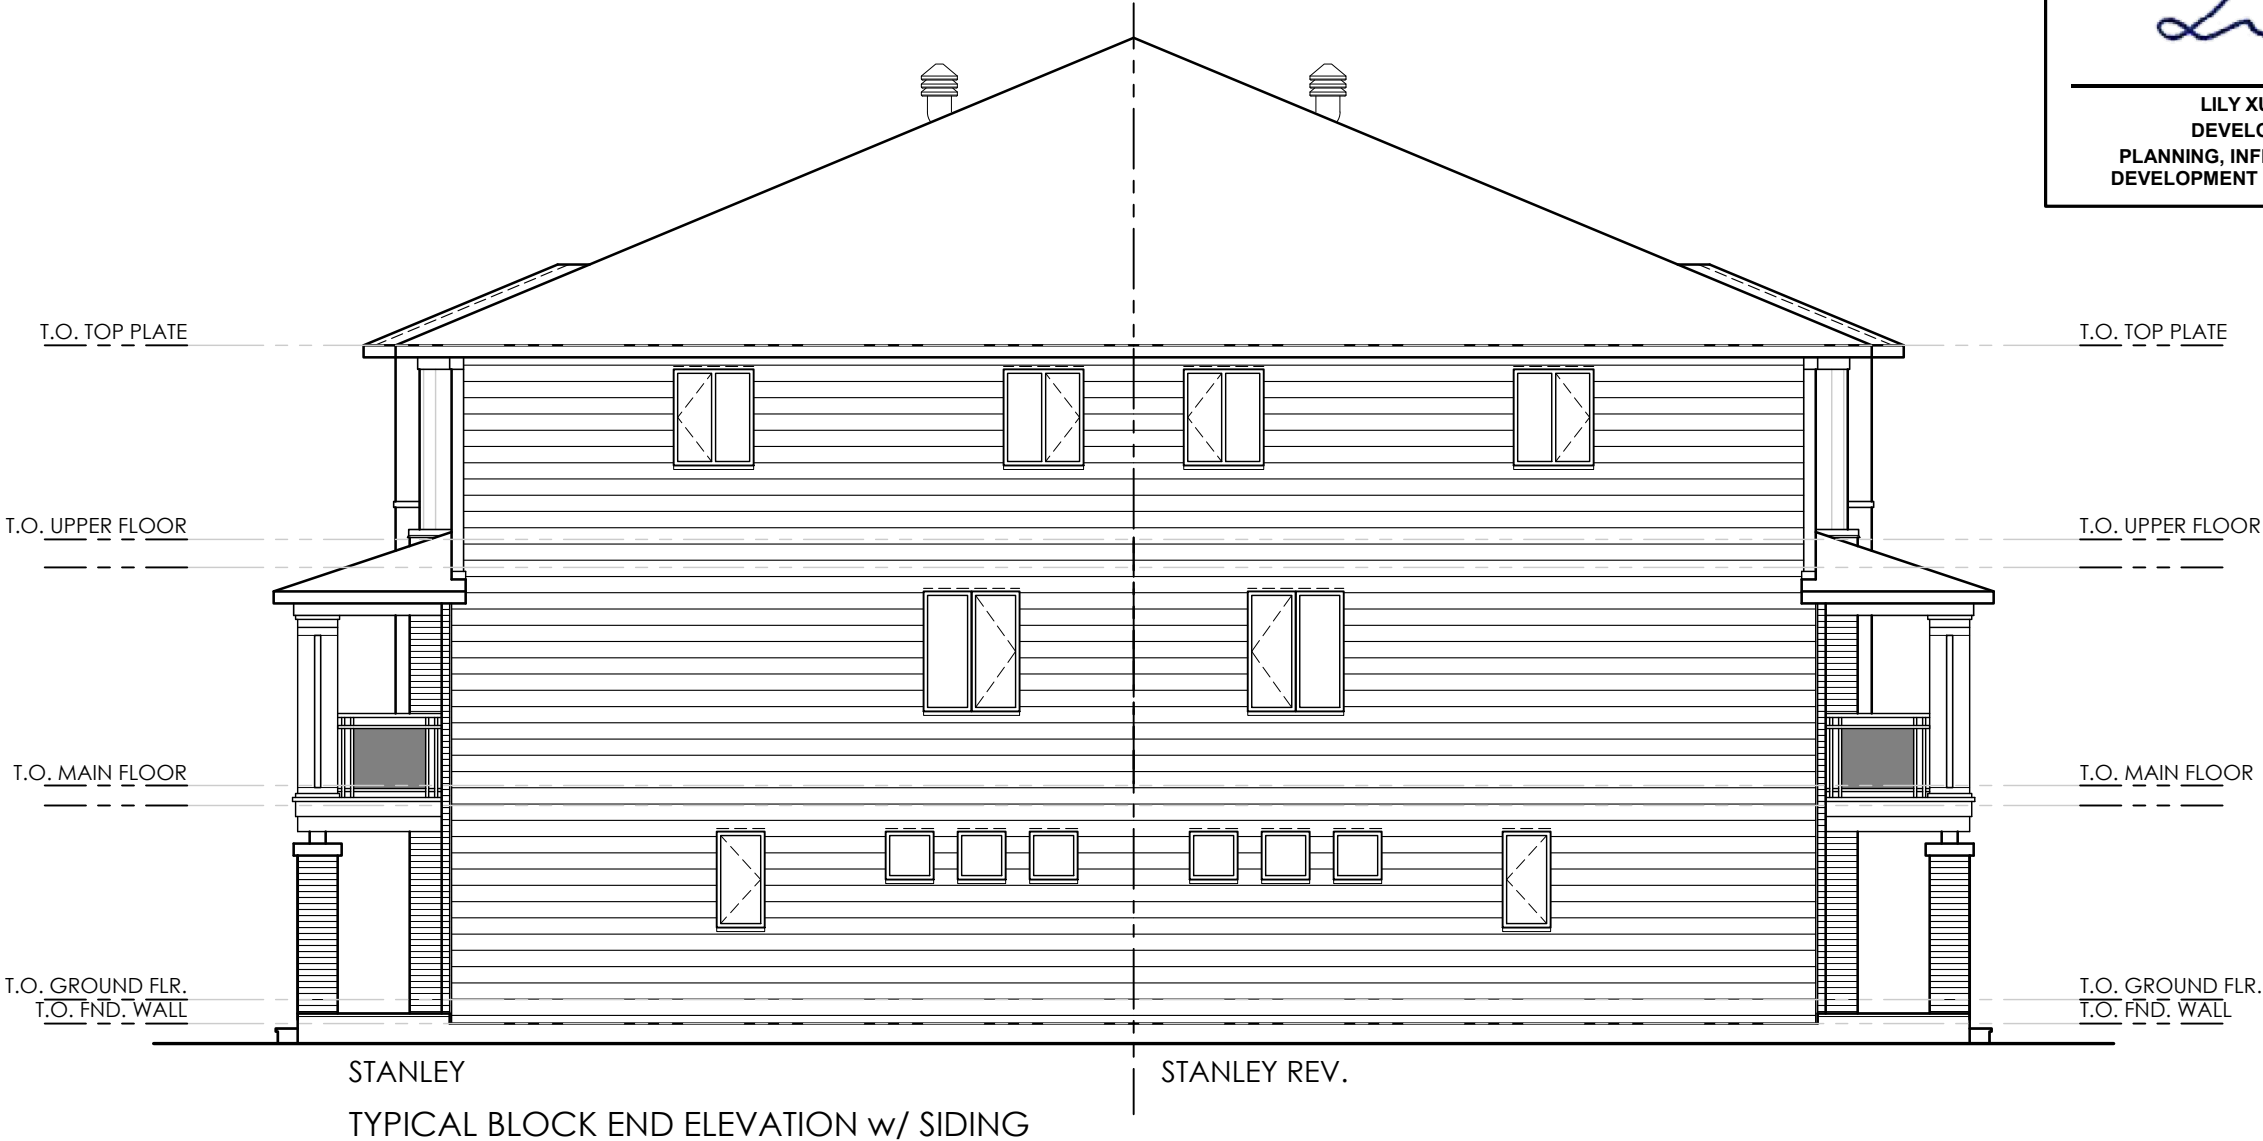

M. David Blakely  
Architect Inc.

2200 Prince of Wales Dr. Suite 101 Nepean, Ontario  
Phone (613) 226-8811 Fax (613) 226-7942

SEAL:

No.	DATE	DESCRIPTION	SM INIT.
10.			
9.			
8.			
7.			
6.			
5.			
4.			
3.			
2.			
1.	02/04/20	FOR SITE PLAN	SM
REVISIONS			



A  
B C

A - DETAIL NUMBER  
B - SHEET NUMBER  
(DETAIL REQUIRED)  
C - SHEET NUMBER  
(DETAIL LOCATION)

PROJECT: BACK to BACK TOWNS TYPICAL BLOCK OTTAWA, ONTARIO		
CLIENT:  RICH CRAFT Group of Companies		
DRAWING TITLE: TYP. END ELEVATION w/ SIDING		
DATE: APRIL, 2020.	SCALE: 1/8"=1'-0"	SHEET NO.: A2
DRAWN BY: SBM	CHECKED: MDB	

THIS PLAN IS APPROVED BY THE CITY OF OTTAWA  
UNDER SECTION 41 OF THE PLANNING ACT THIS  
7 DAY OF AUGUST , 2020.

LILY XU, MCIP, RPP, MANAGER  
DEVELOPMENT REVIEW SOUTH  
PLANNING, INFRASTRUCTURE AND ECONOMIC  
DEVELOPMENT DEPARTMENT, CITY OF OTTAWA

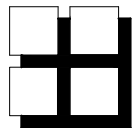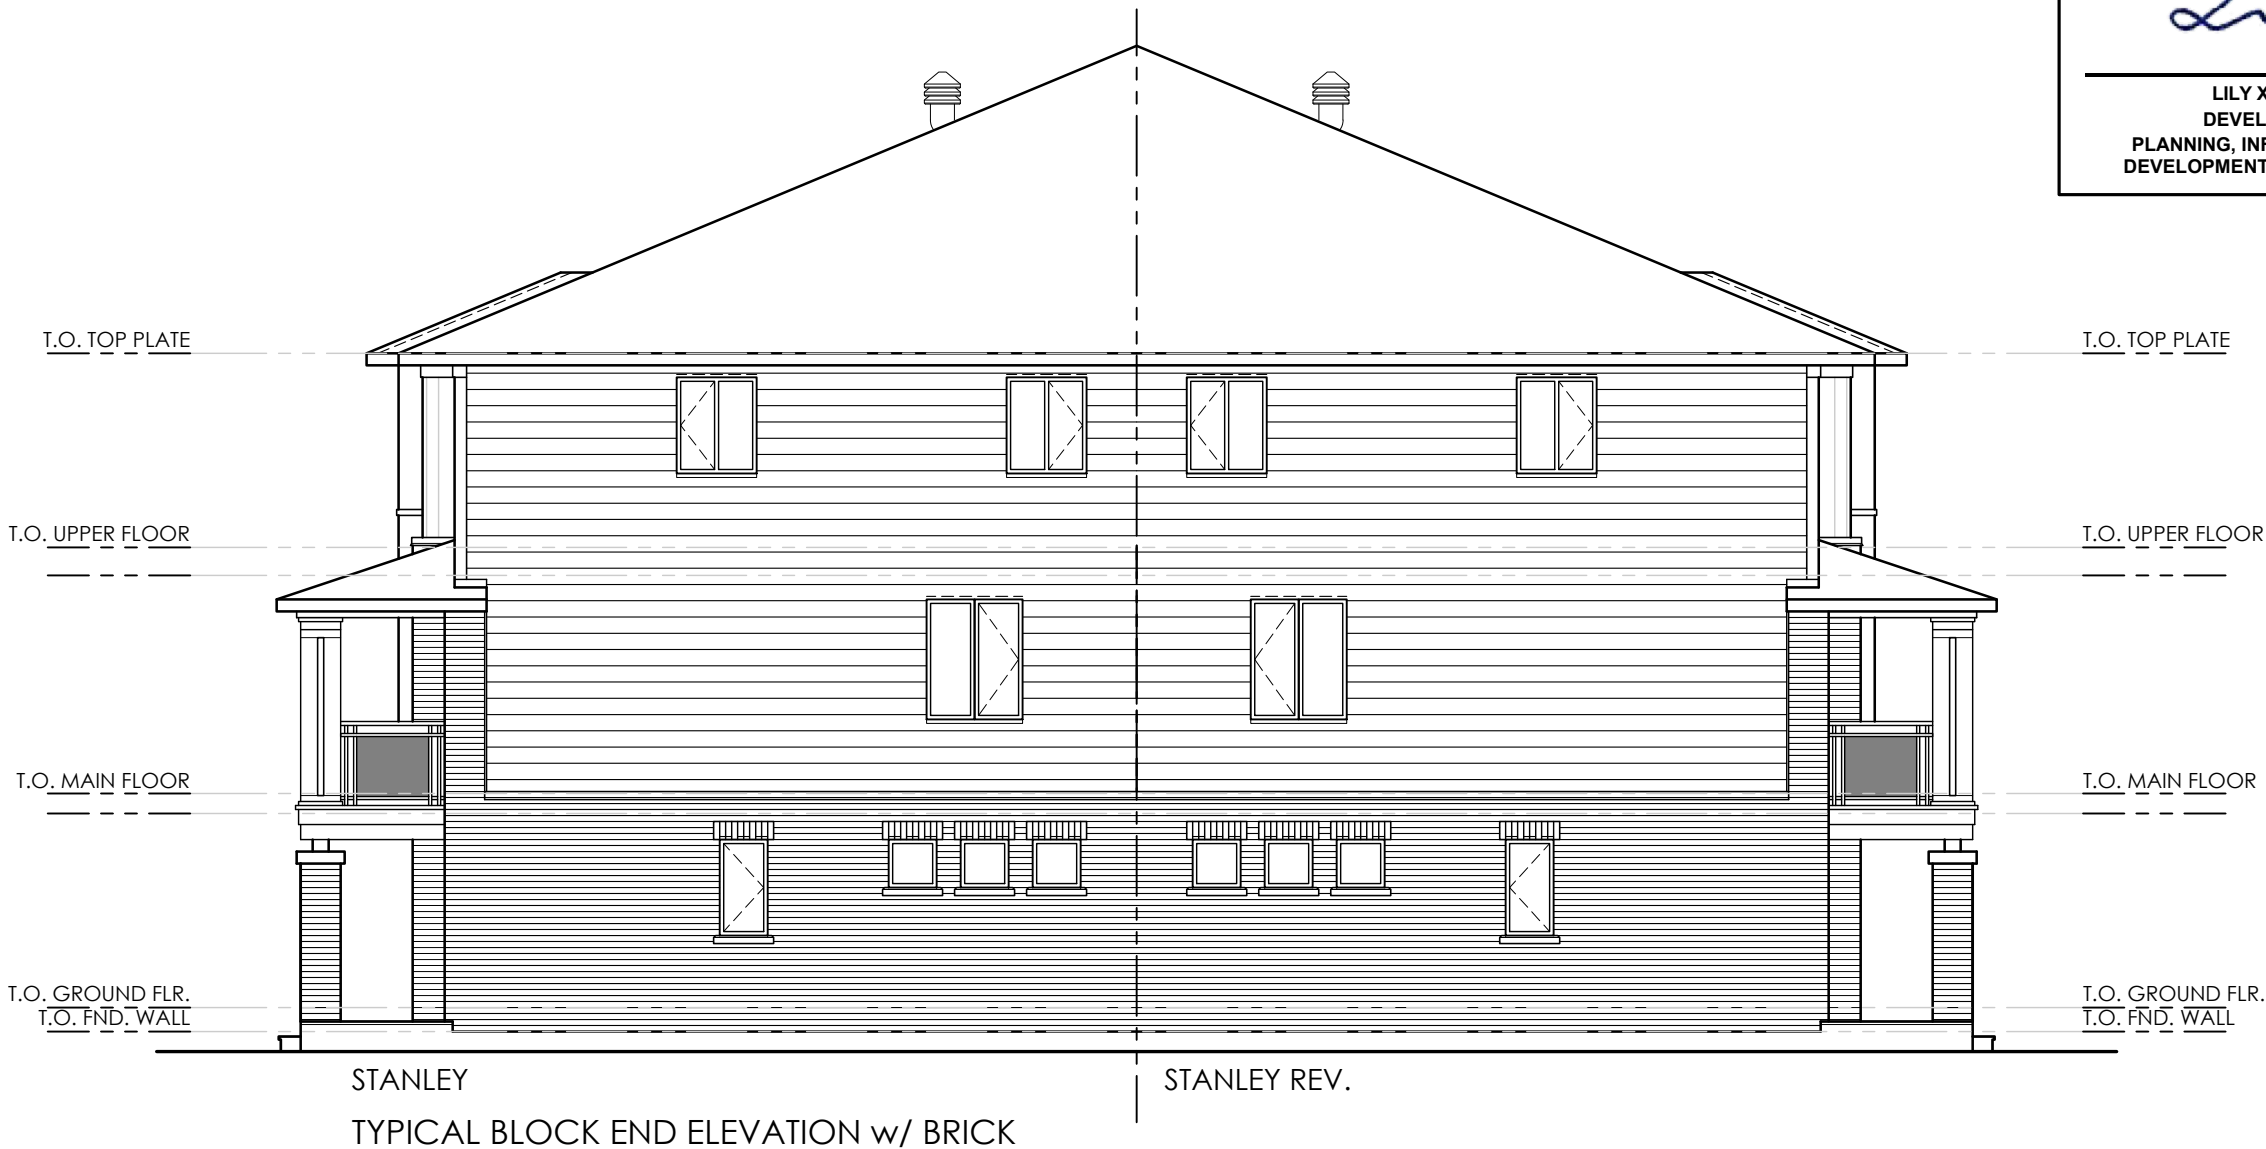


**M. David Blakely  
Architect Inc.**

2200 Prince of Wales Dr. Suite 101 Nepean, Ontario  
Phone (613) 226-8811 Fax (613) 226-7942

SEAL:

No.	DATE	DESCRIPTION	SM INIT.
10.			
9.			
8.			
7.			
6.			
5.			
4.			
3.			
2.			
1.	02/04/20	FOR SITE PLAN	SM
REVISIONS			

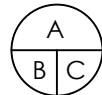

A - DETAIL NUMBER  
B - SHEET NUMBER  
(DETAIL REQUIRED)  
C - SHEET NUMBER  
(DETAIL LOCATION)

PROJECT:	BACK to BACK TOWNS TYPICAL BLOCK OTTAWA, ONTARIO		
CLIENT:	RICH CRAFT Group of Companies		
DRAWING TITLE:	TYP. END ELEVATION w/ HALF BRICK		
DATE:	APRIL, 2020.	SCALE:	1/8"=1'-0"
DRAWN BY:	SBM	CHECKED:	MDB
SHEET NO.:	A3		