


Copyright Reserved

The Contractor shall verify and be responsible for all dimensions. DO NOT scale the drawing - any errors or omissions shall be reported to Stantec without delay.
The Copyrights to all designs and drawings are the property of Stantec. Reproduction or use for any purpose other than that authorized by Stantec is forbidden.

Legend

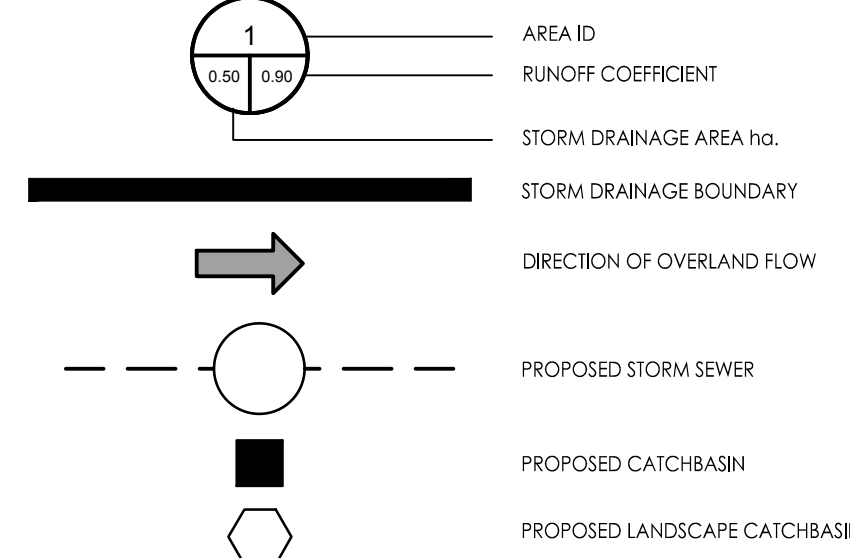

Notes

4	REVISED AS PER CITY COMMENTS	WAJ	KJK	20.08.20
3	REVISED AS PER CITY COMMENTS	WAJ	KJK	20.07.09
2	REVISED AS PER CITY COMMENTS	WAJ	KJK	20.04.07
1	ISSUED FOR REVIEW	WAJ	KJK	19.11.29
Revision		By	Appd.	YY.MM.DD
File Name: 160401526-DB		JLP	KJK	WAJ
Dwn.		Chkd.	Dsgn.	YY.MM.DD

Permit-Seal

Client/Project

ART CONSTRUCTION
SUITE 201B - 889 BANK STREET

3 STOREY RESIDENTIAL APARTMENT
27 MONK STREET
OTTAWA, ON

Title

STORM DRAINAGE PLAN

Project No. 160401526	Scale 1:50	0 0.5 1.5 2.5m
Drawing No.	Sheet	Revision

SD-1

5 of 5

4

18095

APPROVED
By Jenny Kluge at 11:09 am, Sep 09, 2020

J Kluge

JENNY KLUKE
PLANNER
PLANNING, INFRASTRUCTURE & ECONOMIC
DEVELOPMENT DEPARTMENT, CITY OF OTTAWA