
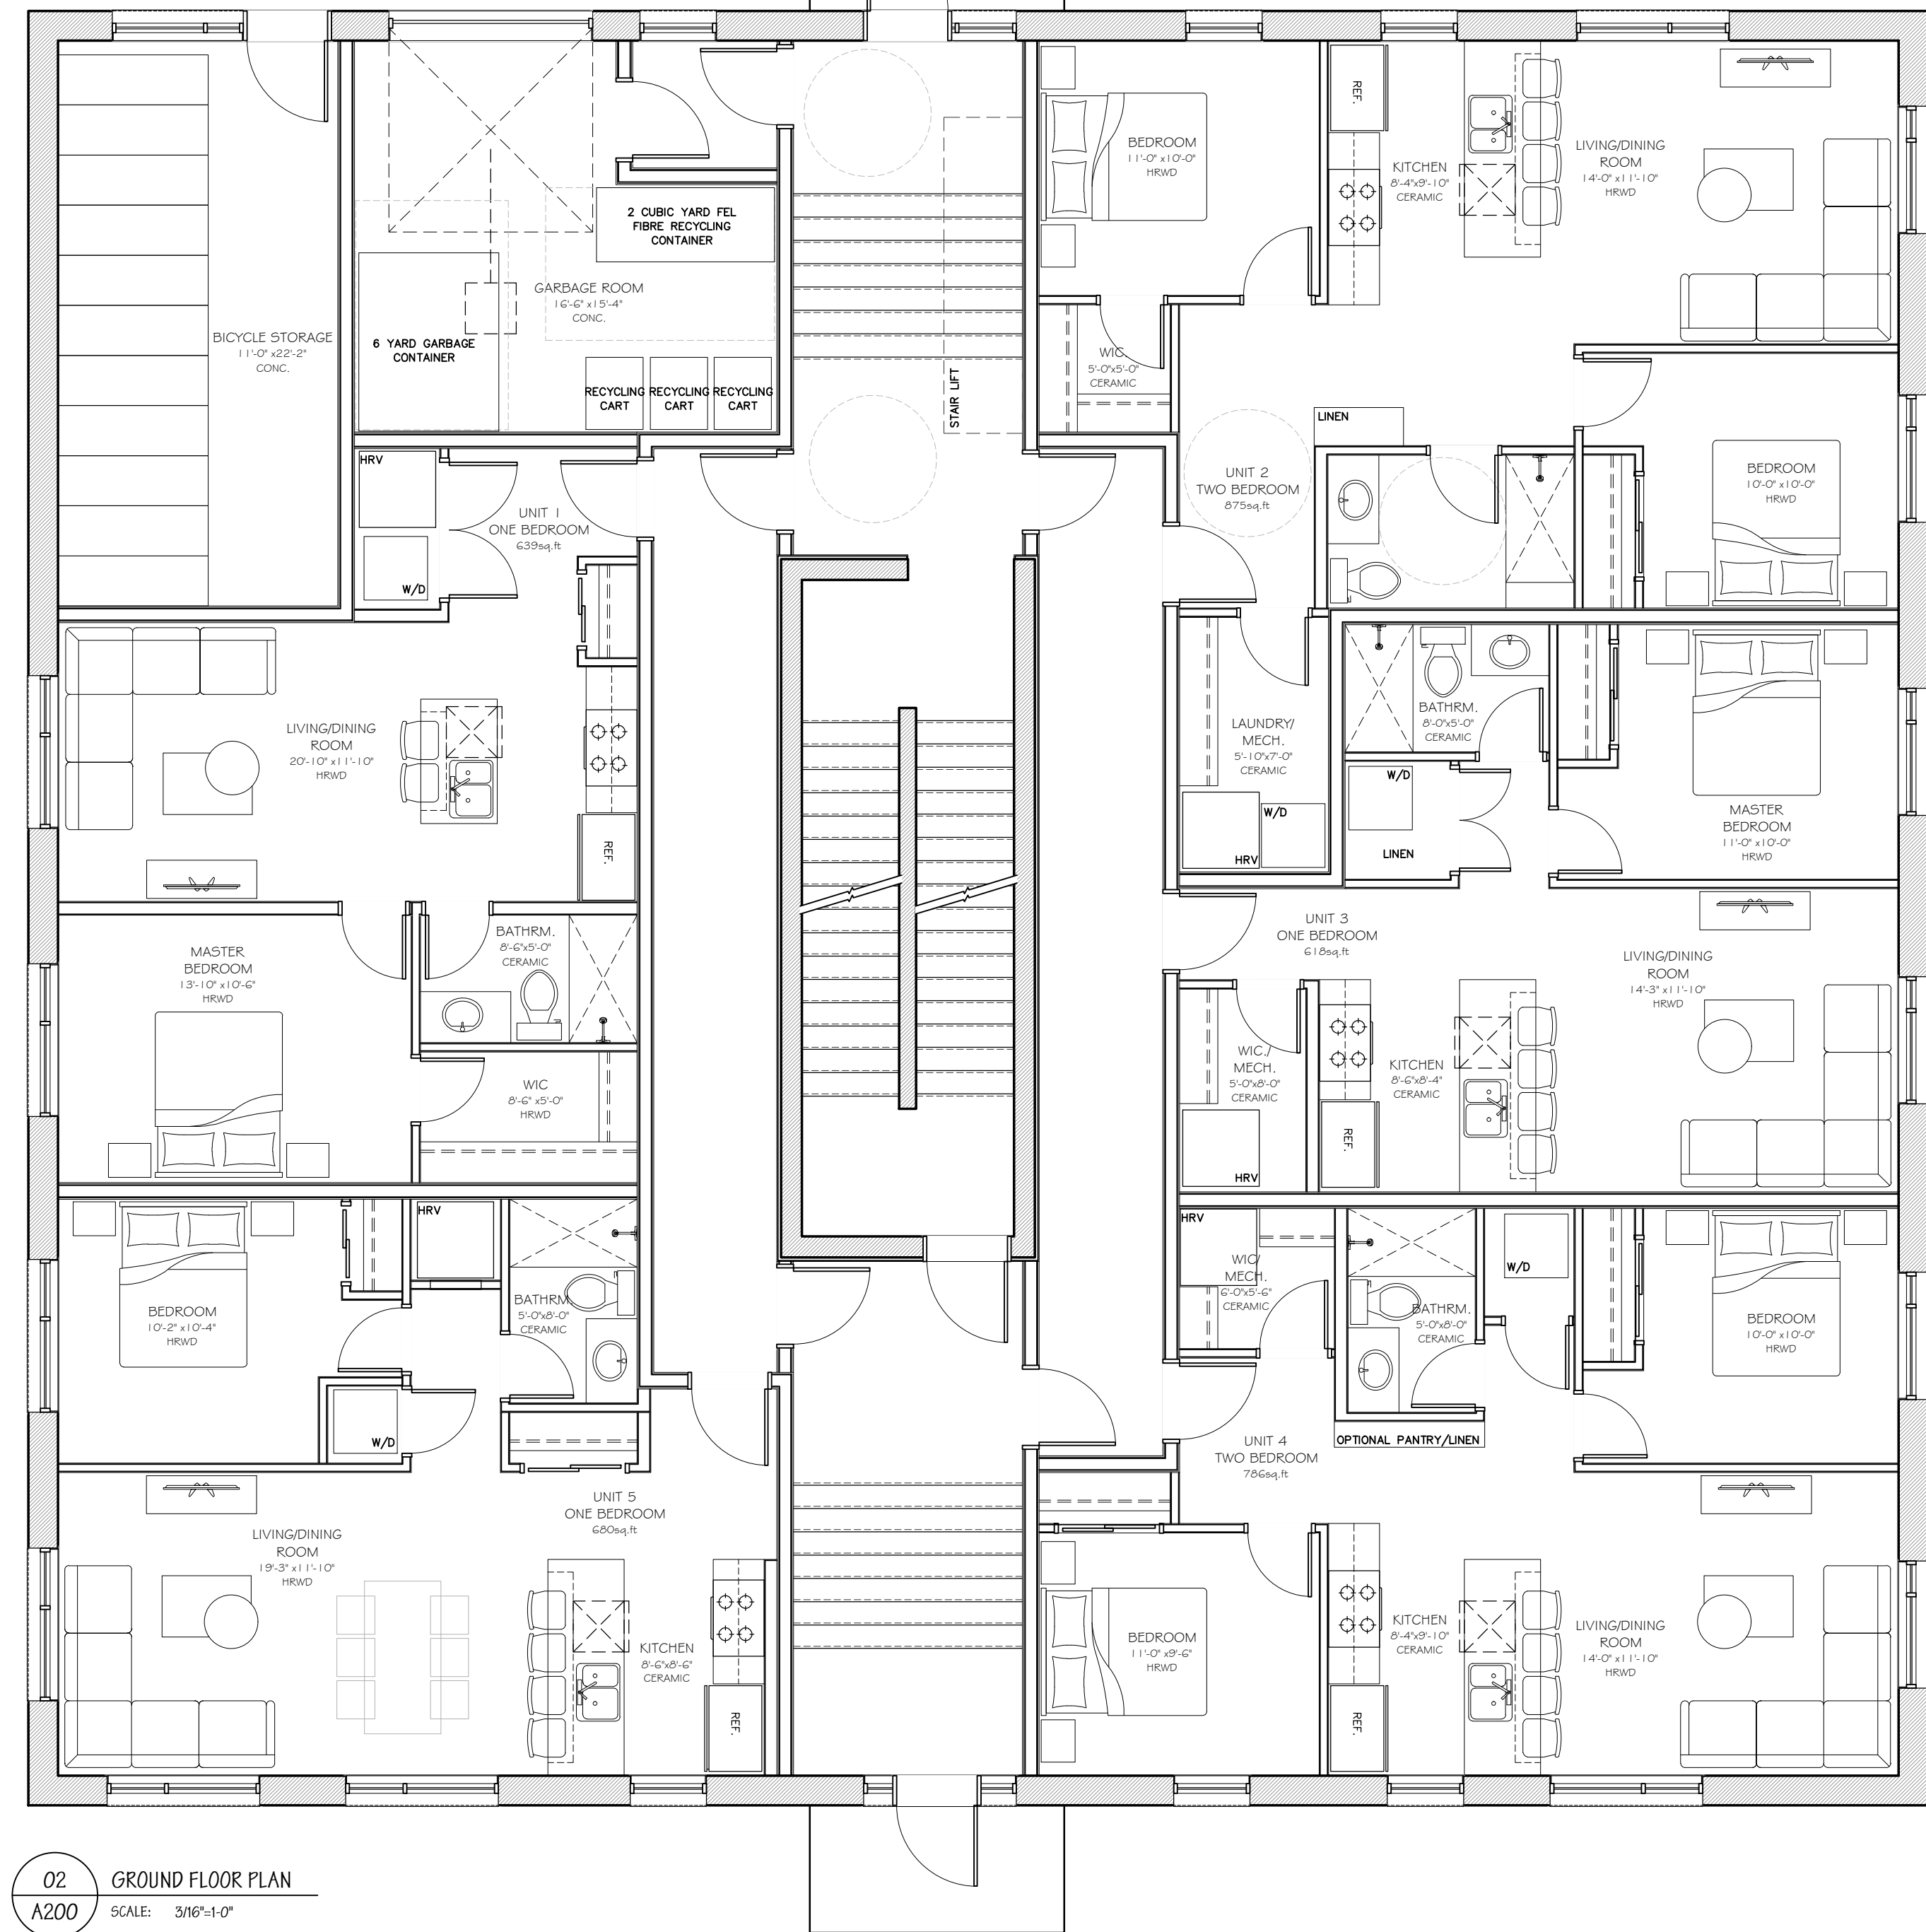


- 1) ALL WORK TO BE IN COMPLIANCE WITH LOCAL BUILDING CODES, REGULATIONS AND BY-LAWS.
- 2) ADDITIONAL DRAWINGS MAY BE ISSUED FOR CLARIFICATION TO ASSIST PROPER EXECUTION OF WORK. SUCH DRAWINGS WILL HAVE THE SAME MEANING AND INTENT AS IF THEY WERE INCLUDED WITH PLANS IN CONTRACT DOCUMENTS.
- 3) DO NOT SCALE DRAWINGS.
- 4) ALL SUB-CONTRACTORS TO TAKE THEIR OWN ON-SITE MEASUREMENTS AND BE RESPONSIBLE FOR THEIR ACCURACY.
- 5) NOTIFY SHAWN J. LAWRENCE ARCHITECT FOR ANY ERRORS AND/OR OMISSIONS PRIOR TO START OF WORK.

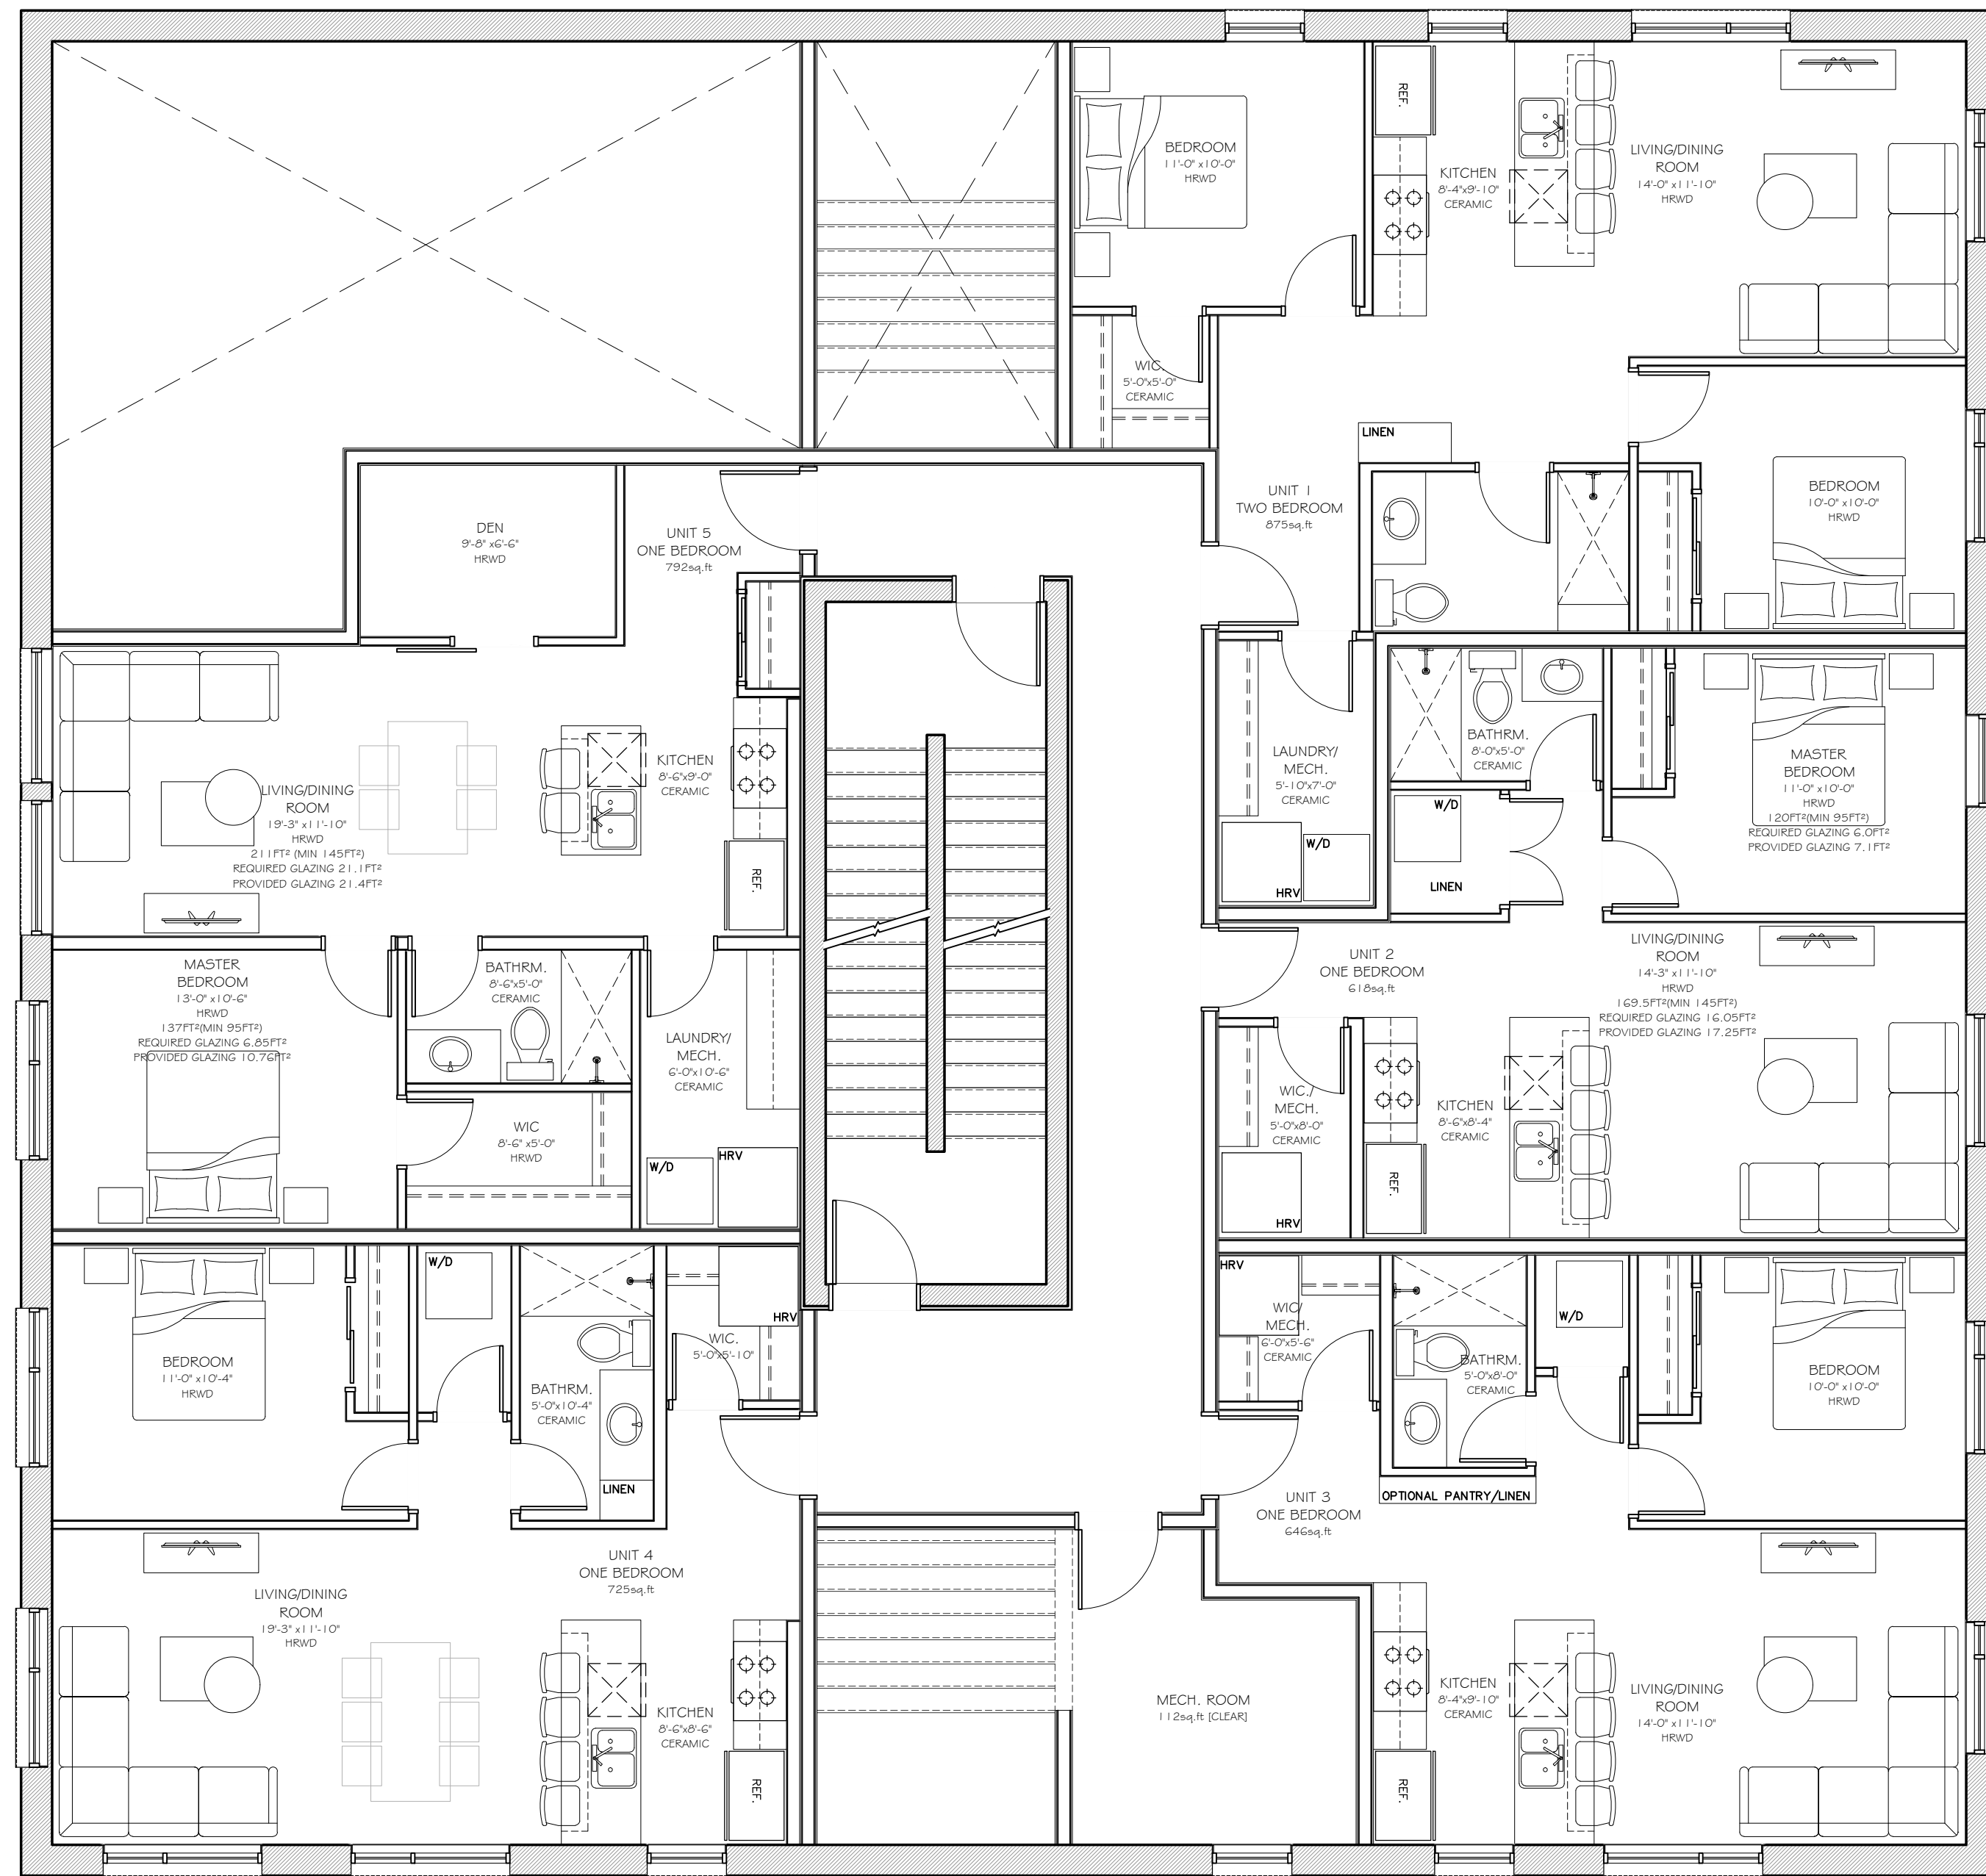

No.	DATE	REVISION
03	2020.08.13	ISSUED FOR SPC
02	2020.06.10	3D VIEWS ISSUED FOR REVIEW
01	2020.05.28	ISSUED FOR REVIEW

No.	DATE	REVISION
03	2020.08.13	ISSUED FOR SPC
02	2020.06.10	3D VIEWS ISSUED FOR REVIEW
01	2020.05.28	ISSUED FOR REVIEW

S.J. LAWRENCE ARCHITECT INCORPORATED
18 DEAKIN STREET SUITE 205 OTTAWA, ONTARIO K2E 8B7
T: (613) 738-7770 F: (613) 738-7703 sjl@sjlarchitect.com



THIS DRAWING IS THE SOLE PROPERTY OF S.J. LAWRENCE ARCHITECT INCORPORATED. REPRODUCTION IS NOT PERMITTED.

PROJECT: **SHERBOURNE DEVELOPMENT BUILDING C**
463 SHERBOURNE RD., OTTAWA ON

SHEET TITLE: **FLOOR PLANS BUILDING C**


DRAWN BY: R.R. CHECKED BY: S.J.L.

PLOT DATE: 2020-07-22 PROJECT DATE: 2020-03-09


JOB NUMBER: SL-1004-20 SCALE: 3/16"=1'

SHEET NUMBER:

- 1) ALL WORK TO BE IN COMPLIANCE WITH LOCAL BUILDING CODES, REGULATIONS AND BY-LAWS.
- 2) ADDITIONAL DRAWINGS MAY BE ISSUED FOR CLARIFICATION TO ASSIST PROPER EXECUTION OF WORK. SUCH DRAWINGS WILL HAVE THE SAME MEANING AND INTENT AS IF THEY WERE INCLUDED WITH PLANS IN CONTRACT DOCUMENTS.
- 3) DO NOT SCALE DRAWINGS.
- 4) ALL SUB-CONTRACTORS TO TAKE THEIR OWN ON-SITE MEASUREMENTS AND BE RESPONSIBLE FOR THEIR ACCURACY.
- 5) NOTIFY SHAWN J. LAWRENCE ARCHITECT FOR ANY ERRORS AND/OR OMISSIONS PRIOR TO START OF WORK.

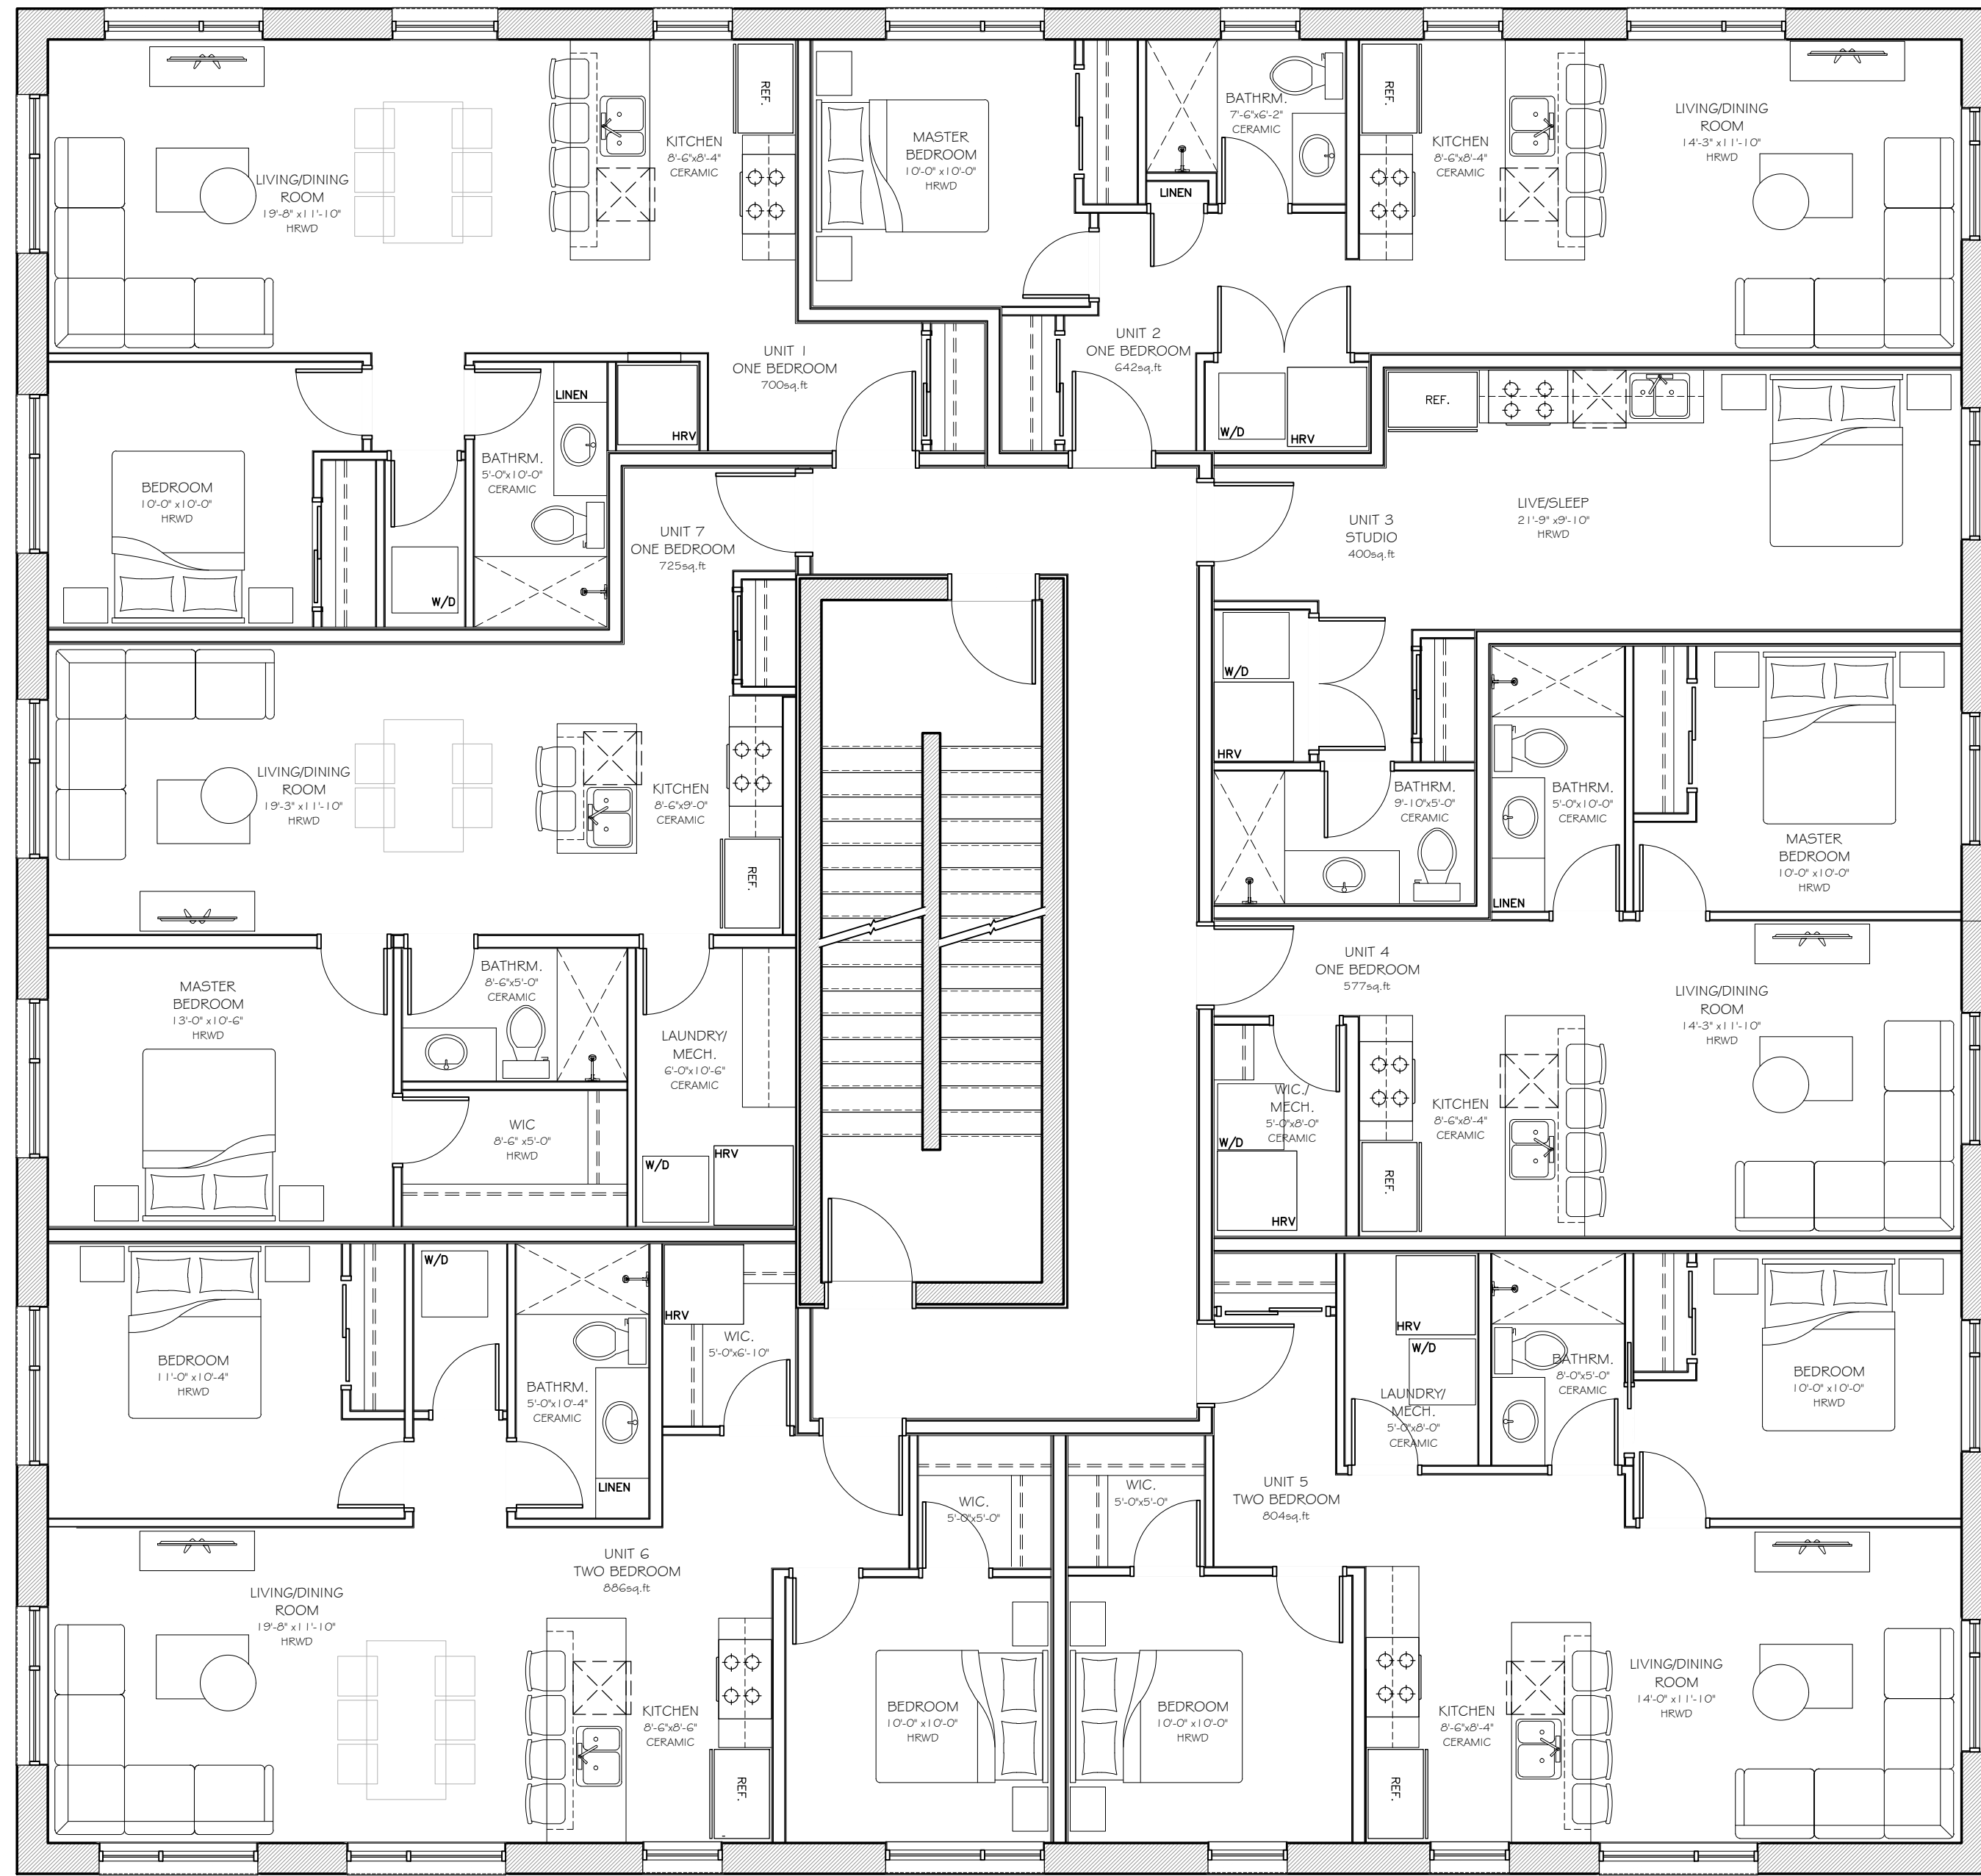

01 SECOND & THIRD FLOOR PLAN
A201 SCALE: 3/16"=1'-0"

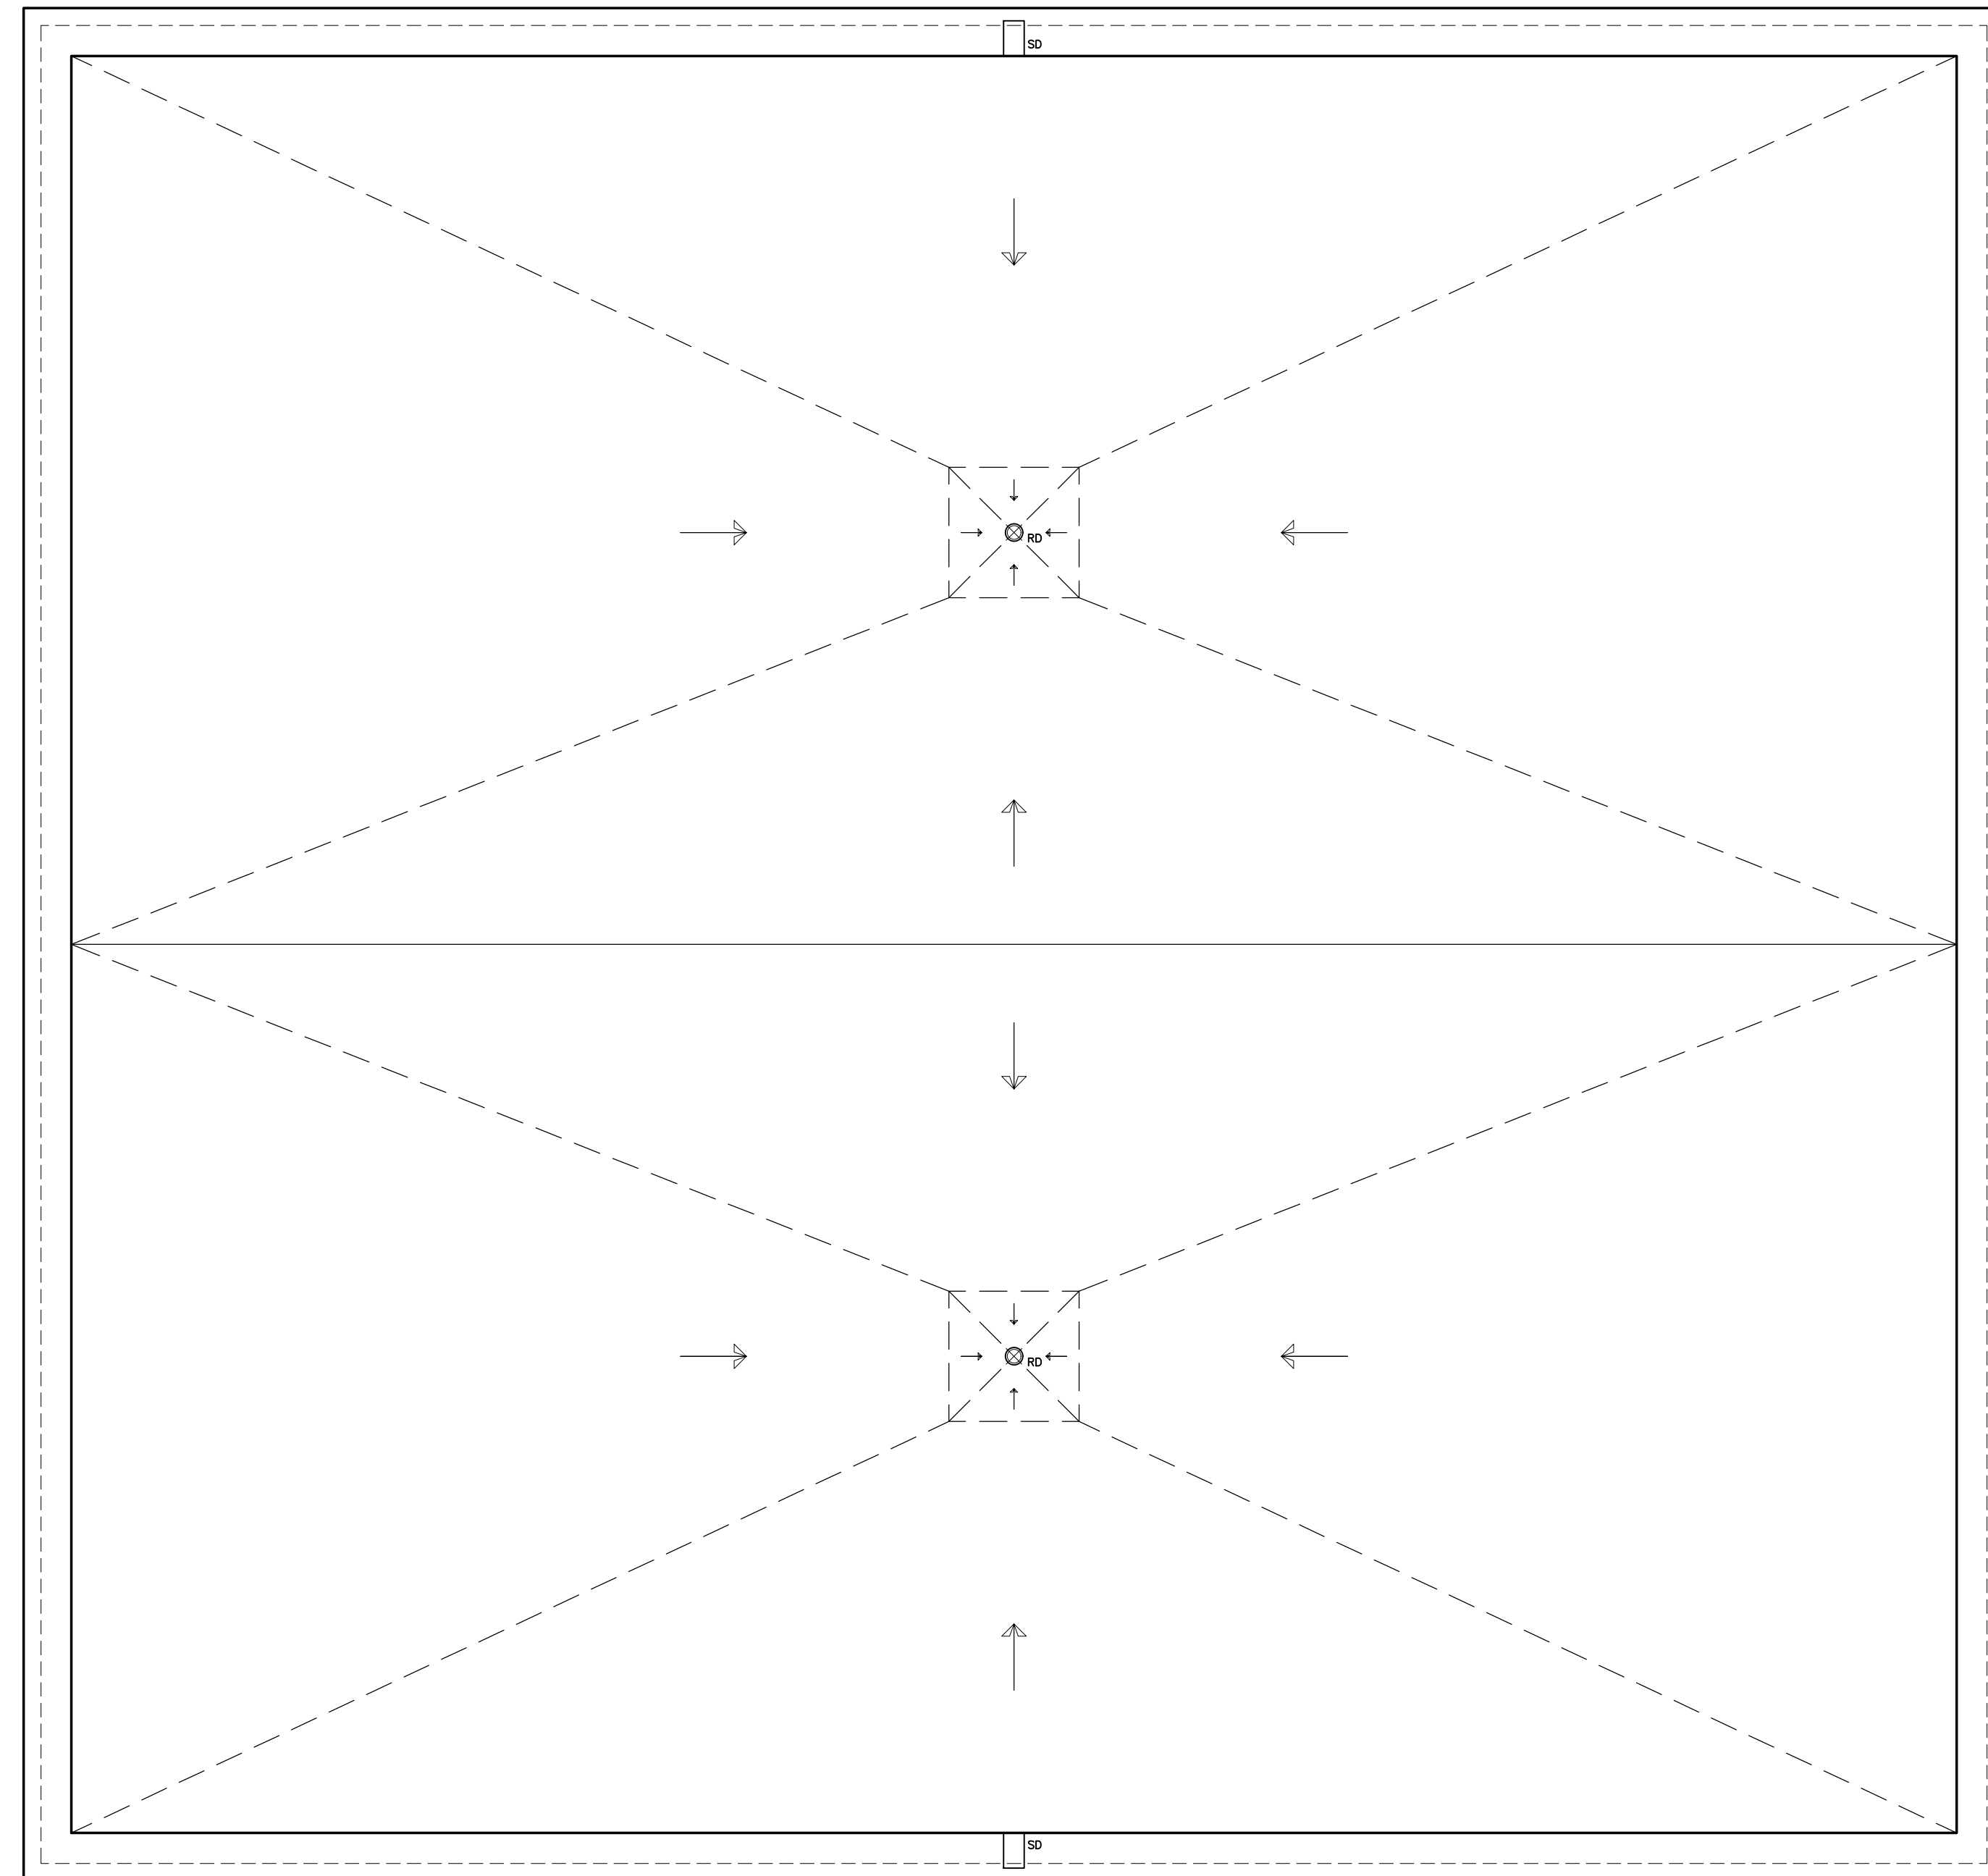

01 ROOF PLAN
A201 SCALE: 3/16"=1'-0"

SEAL: NORTH ARROW:

No.	DATE	REVISION
03	2020.08.13	ISSUED FOR SPC
02	2020.06.10	3D VIEWS ISSUED FOR REVIEW
01	2020.05.28	ISSUED FOR REVIEW

S.J. LAWRENCE ARCHITECT INCORPORATED
18 DEAKIN STREET SUITE 205 OTTAWA, ONTARIO K2E 8B7
T: (613) 738-7770 F: (613) 738-7703 sjl@sjlarchitect.com

THIS DRAWING IS THE SOLE PROPERTY OF S.J. LAWRENCE ARCHITECT INCORPORATED. REPRODUCTION IS NOT PERMITTED.

PROJECT: **SHERBOURNE DEVELOPMENT BUILDING C**
463 SHERBOURNE RD., OTTAWA ON

SHEET TITLE: **FLOOR PLANS BUILDING C**

DRAWN BY: R.R. CHECKED BY: S.J.L.

PLOT DATE: 2020-07-22 PROJECT DATE: 2020-03-09

JOB NUMBER: SL-1004-20 SCALE: 3/16"=1'

SHEET NUMBER:

1) ALL WORK TO BE IN COMPLIANCE WITH LOCAL BUILDING CODES, REGULATIONS AND BY-LAWS.
 2) ADDITIONAL DRAWINGS MAY BE ISSUED FOR CLARIFICATION TO ASSIST PROPER EXECUTION OF WORK. SUCH DRAWINGS WILL HAVE THE SAME MEANING AND INTENT AS IF THEY WERE INCLUDED WITH PLANS IN CONTRACT DOCUMENTS.
 3) DO NOT SCALE DRAWINGS.
 4) ALL SUB-CONTRACTORS TO TAKE THEIR OWN ON-SITE MEASUREMENTS AND BE RESPONSIBLE FOR THEIR ACCURACY.
 5) NOTIFY SHAWN J. LAWRENCE ARCHITECT FOR ANY ERRORS AND/OR OMISSIONS PRIOR TO START OF WORK.


EXTERIOR FINISH LEGEND

- 1 CEMENT PACING ON ALL EXPOSED FOUNDATION TO 8" BELOW GRADE
- 2 BRICK VENEER - YELLOW BRICK. EXACT COLOR TBD
- 3 BLOCK STONE VENEER
- 4 CONCRETE PANEL - GRAY. EXACT COLOR TBD
- 5 WHITE ALUMINUM FASCIA
- 6 4" PRECAST CONCRETE SILL
- 7 WALL SCOTCH
- 8 3'-1" GUARDRAIL
- 9 8" PRECAST CONCRETE HEADER
- 10 DECORATIVE BRICK COURSE OFFSET


NOTE: ALL COLOUR & FINISH SELECTIONS TO BE COORDINATED, FINALIZED & APPROVED BY OWNER.



01 SOUTH ELEVATION
 A400 SCALE: 3/16"=1'-0"

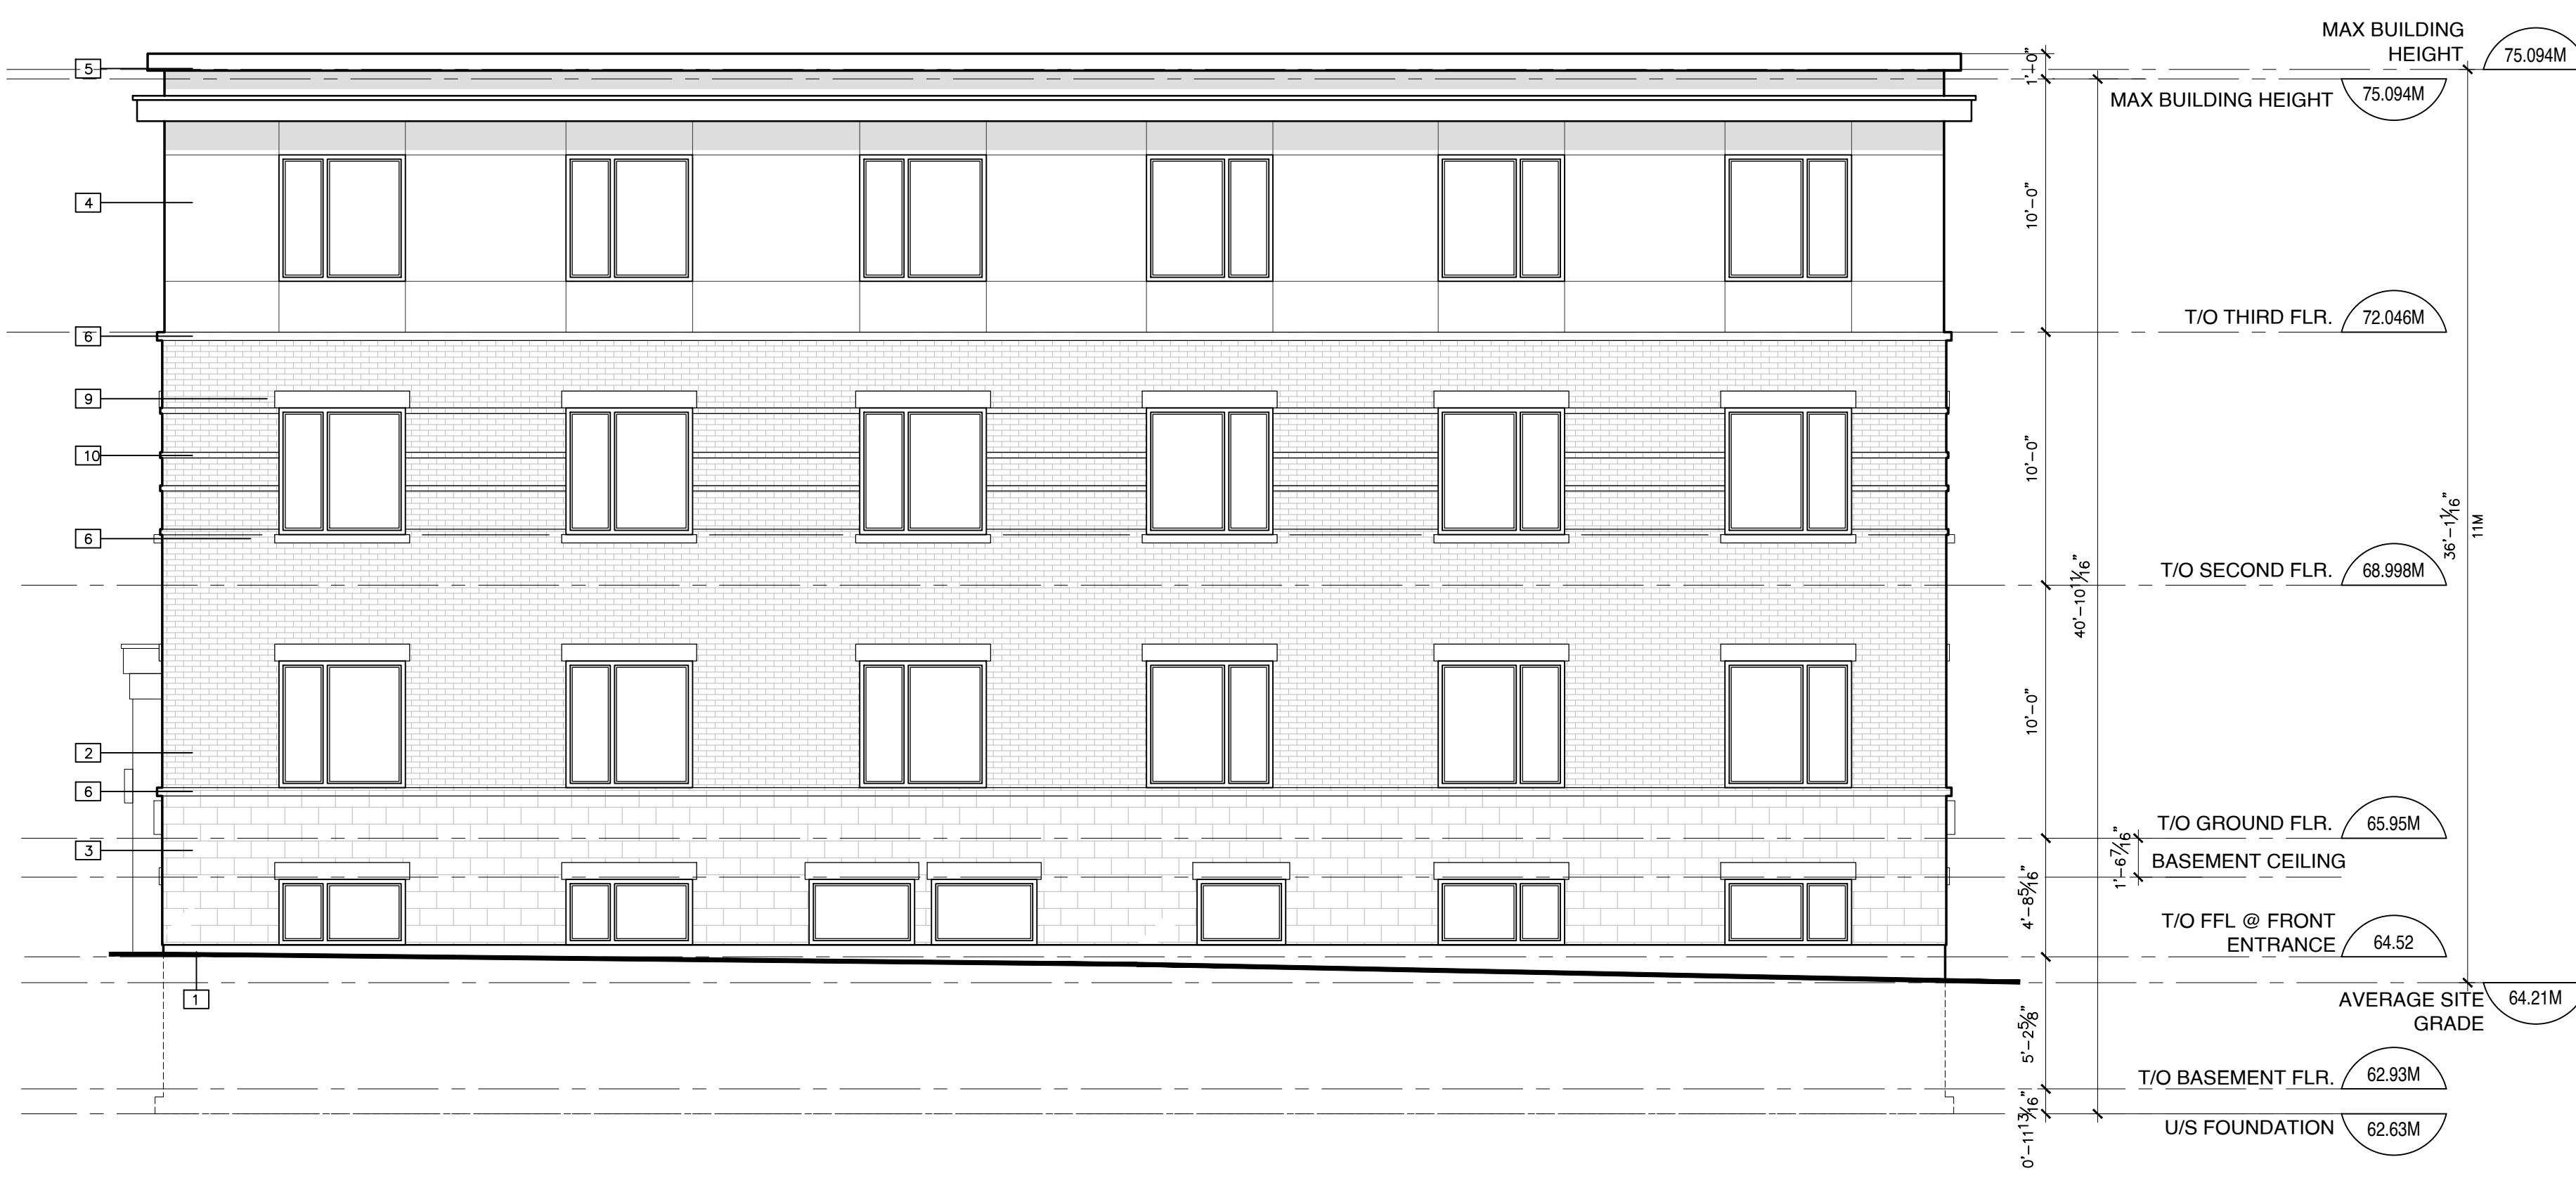

02 EAST ELEVATION
 A400 SCALE: 3/16"=1'-0"

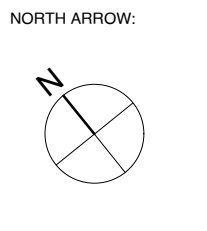

No.	DATE	REVISION
03	2020.08.13	ISSUED FOR SPC
02	2020.06.10	3D VIEWS ISSUED FOR REVIEW
01	2020.05.28	ISSUED FOR REVIEW

S.J. LAWRENCE ARCHITECT INCORPORATED
 18 DEAKIN STREET SUITE 205 OTTAWA, ONTARIO K2E 8B7
 T: (613) 739-7770 F: (613) 739-7703 sjl@sjlarchitect.com



THIS DRAWING IS THE SOLE PROPERTY OF S.J. LAWRENCE ARCHITECT INCORPORATED. REPRODUCTION IS NOT PERMITTED.

PROJECT: **SHERBOURNE DEVELOPMENT BUILDING C**
 463 SHERBOURNE RD., OTTAWA ON

SHEET TITLE: **ELEVATIONS BUILDING C**

DRAWN BY: R.R.	CHECKED BY: S.J.L.
PROJECT DATE: 2020-07-22	PROJECT DATE: 2020-03-09
JOB NUMBER: SL-1004-20	SCALE: 3/16"=1'
SHEET NUMBER:	

- 1) ALL WORK TO BE IN COMPLIANCE WITH LOCAL BUILDING CODES, REGULATIONS AND BY-LAWS.
- 2) ADDITIONAL DRAWINGS MAY BE ISSUED FOR CLARIFICATION TO ASSIST PROPER EXECUTION OF WORK. SUCH DRAWINGS WILL HAVE THE SAME MEANING AND INTENT AS IF THEY WERE INCLUDED WITH PLANS IN CONTRACT DOCUMENTS.
- 3) DO NOT SCALE DRAWINGS.
- 4) ALL SUB-CONTRACTORS TO TAKE THEIR OWN ON-SITE MEASUREMENTS AND BE RESPONSIBLE FOR THEIR ACCURACY.
- 5) NOTIFY SHAWN J. LAWRENCE ARCHITECT FOR ANY ERRORS AND/OR OMISSIONS PRIOR TO START OF WORK.

EXTERIOR FINISH LEGEND

- | | |
|----|--|
| 1 | CEMENT PAVING ON ALL EXPOSED FOUNDATION TO 8" BELOW GRADE. |
| 2 | BRICK VENEER - YELLOW BRICK. EXACT COLOR TBD |
| 3 | BLOCK STONE VENEER |
| 4 | CONCRETE PANEL - GRAY. EXACT COLOR TBD |
| 5 | WHITE ALUMINUM FASCIA |
| 6 | 4" PRECAST CONCRETE SILL |
| 7 | WALL SCONCE |
| 8 | 3'-1" GUARDRAIL |
| 9 | 8" PRECAST CONCRETE HEADER |
| 10 | DECORATIVE BRICK COURSE OFFSET |

NOTE:
ALL COLOR & FINISH SELECTIONS TO BE COORDINATED, FINALIZED & APPROVED BY OWNER.



01 NORTH ELEVATION
SCALE: 3/16"=1'-0"



02 WEST ELEVATION
SCALE: 3/16"=1'-0"



No.	DATE	REVISION
03	2020.08.13	ISSUED FOR SPC
02	2020.06.10	3D VIEWS ISSUED FOR REVIEW
01	2020.05.28	ISSUED FOR REVIEW

S.J. LAWRENCE ARCHITECT INCORPORATED
18 DEAKIN STREET
SUITE 205
OTTAWA, ONTARIO
K2E 8B7
T: (613) 738-7770
F: (613) 738-7703
sjl@sjlarch.com



THIS DRAWING IS THE SOLE PROPERTY OF S.J. LAWRENCE ARCHITECT INCORPORATED. REPRODUCTION IS NOT PERMITTED.

PROJECT:
SHERBOURNE DEVELOPMENT BUILDING C
463 SHERBOURNE RD., OTTAWA ON

SHEET TITLE:
ELEVATIONS BUILDING C

DRAWN BY: R.R.	CHECKED BY: S.J.L.
PLOT DATE: 2020-07-22	PROJECT DATE: 2020-03-09
JOB NUMBER: SL-1004-20	SCALE: AS SHOWN
SHEET NUMBER:	