

1 LANDSCAPE PLAN

- NOTES:
- TREES TO BE INSTALLED MINIMUM 2.5m FROM EXISTING PATHWAYS
 - TREE PLANTING LOCATIONS TO BE CONFIRMED BY LANDSCAPE ARCHITECT AND CITY OF OTTAWA FORESTRY PRIOR TO INSTALLATION
 - THE HEIGHT OF RETAINING WALL NEAR EXISTING SILVER MAPLES WILL CLOSELY MATCH THE EXISTING GRADE
 - SILVER MAPLE ROOTS THAT ARE EXPOSED THROUGH EXCAVATION SHOULD BE CLEANLY SAW CUT AT THE LIMIT OF EXCAVATION
 - CUT ROOTS OVER 12mm IN DIAMETER WITH A CLEAN PRUNING INSTRUMENT. DO NOT PAINT
 - ANY EXPOSED ROOTS MORE THAN 12mm THAT WILL BE EXPOSED LONGER THAN 48 HOURS, BEFORE BACKFILLING WILL BE COVERED WITH DAMP BURLAP FABRIC AND BACKFILLED QUICKLY TO PREVENT DESICCATION

PLANT LIST

SYM.	BOTANICAL NAME	COMMON NAME	QTY.	SIZE	REMARKS
DECIDUOUS TREES					
AC	AMELANCHIER CANADENSIS	SERVICEBERRY	2	50mm CAL.	B&B / W.B.
ACr	AMELANCHIER CANADENSIS 'RAINBOW PILLAR'	RAINBOW PILLAR SERVICEBERRY	9	50mm CAL.	B&B / W.B.
CO	CELTIS OCCIDENTALIS	COMMON HACKBERRY	1	50mm CAL.	B&B / W.B.
JN	JUGLANS NIGRA	BLACK WALNUT	4	225mm CAL.	90" SPADE
QM _a	QUERCUS MACROCARPA	BURR OAK	3	50mm CAL.	B&B / W.B. PLANT IN SPRING
QM	QUERCUS MACROCARPA	BURR OAK	1	225mm CAL.	90" SPADE. PLANT IN SPRING
CONIFEROUS TREES					
PS	PINUS STROBUS	WHITE PINE	3	600cm HT.	90" SPADE
SHRUBS					
JH	JUNIPERUS COMMUNIS 'DEPRESSA AUREA'	CANADIAN GOLDEN JUNIPER	9	2 GAL. POT	POT. 900mm O.C.
SB	SPIREA BETULIFOLIA 'TOR'	TOR SPIREA	25	2 GAL. POT	POT. 900mm O.C.
SJ	SPIREA JAPONICA 'NEON FLASH'	SPIREA NEON FLASH	25	2 GAL. POT	POT. 900mm O.C.
ORNAMENTAL GRASS/GROUNDCOVER					
CA	CALAMAGROSTIS X ACUTIFLORA 'KARL FOERSTER'	FEATHER REED GRASS	10	1 GAL. POT	POT. 600mm O.C.
DC	DECHAMPNSIA CESPITOSA	TUFTED HAIR GRASS	48	1 GAL. POT	POT. 600mm O.C.
RF	RUDBECKIA FULGIDA 'LITTLE GOLDSTAR'	BLACK EYED SUSAN	18	1 GAL. POT	POT. 600mm O.C.


APPROVED REFUSED

THIS 27 DAY OF October, 2020

Erin O'Connell

ERIN O'CONNELL, MCIP, RPP, MANAGER (A)
DEVELOPMENT REVIEW, WEST
PLANNING, INFRASTRUCTURE AND ECONOMIC
DEVELOPMENT DEPARTMENT, CITY OF OTTAWA


Scale: 1:200

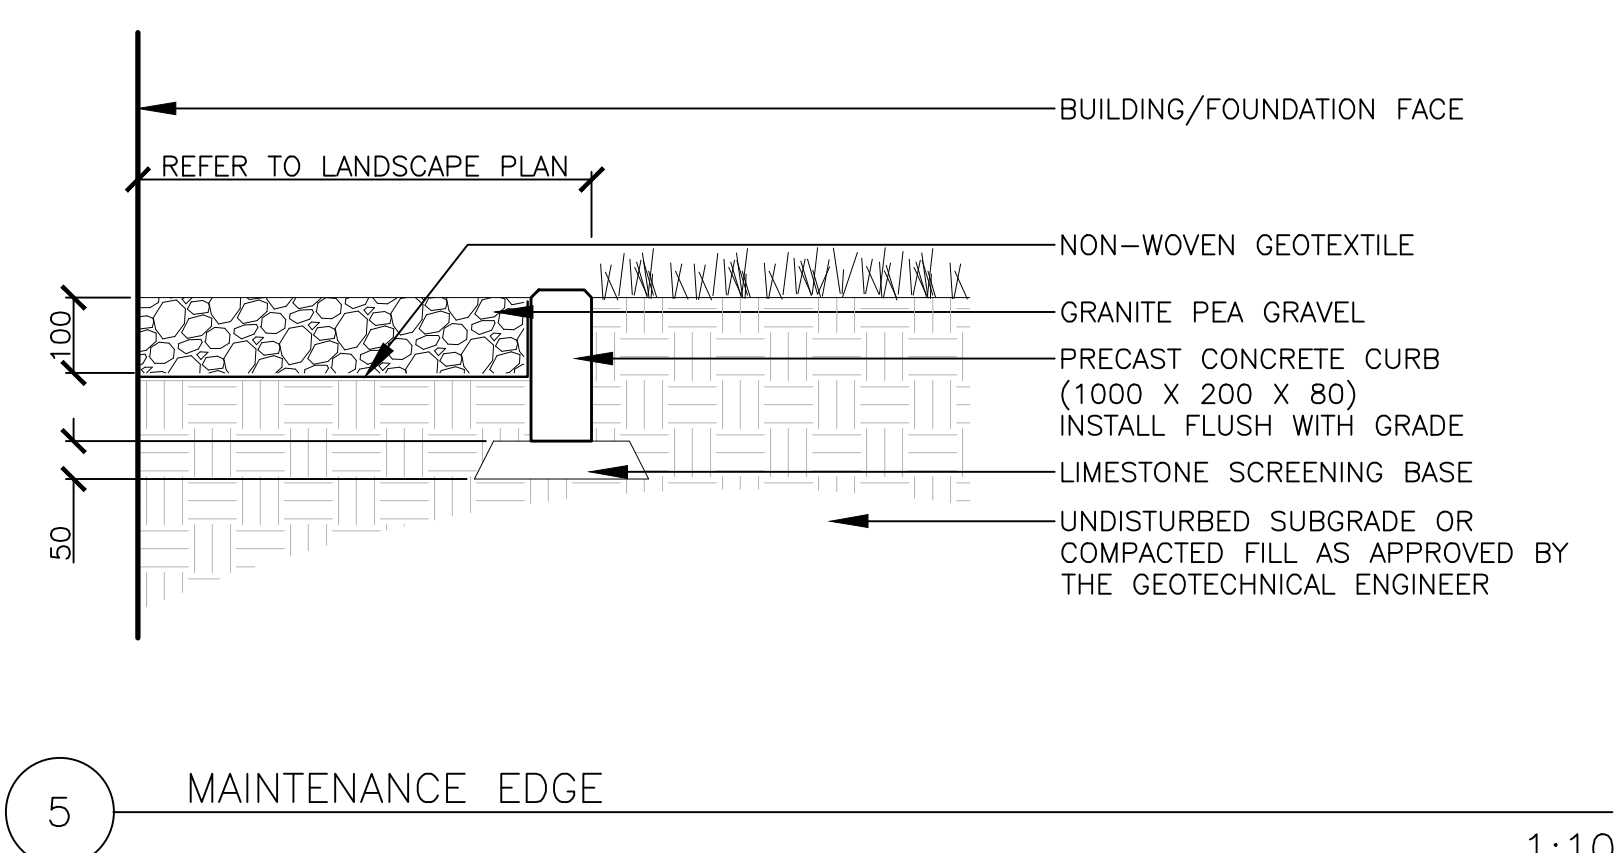


5 MAINTENANCE EDGE 1:10

LEGEND


- PROPERTY LINE
- EXISTING TREES TO BE RETAINED
- TREE PROTECTION FENCING
- PROPOSED UNIT PAVING
- PROPOSED PLANTING BED
- PROPOSED TREES

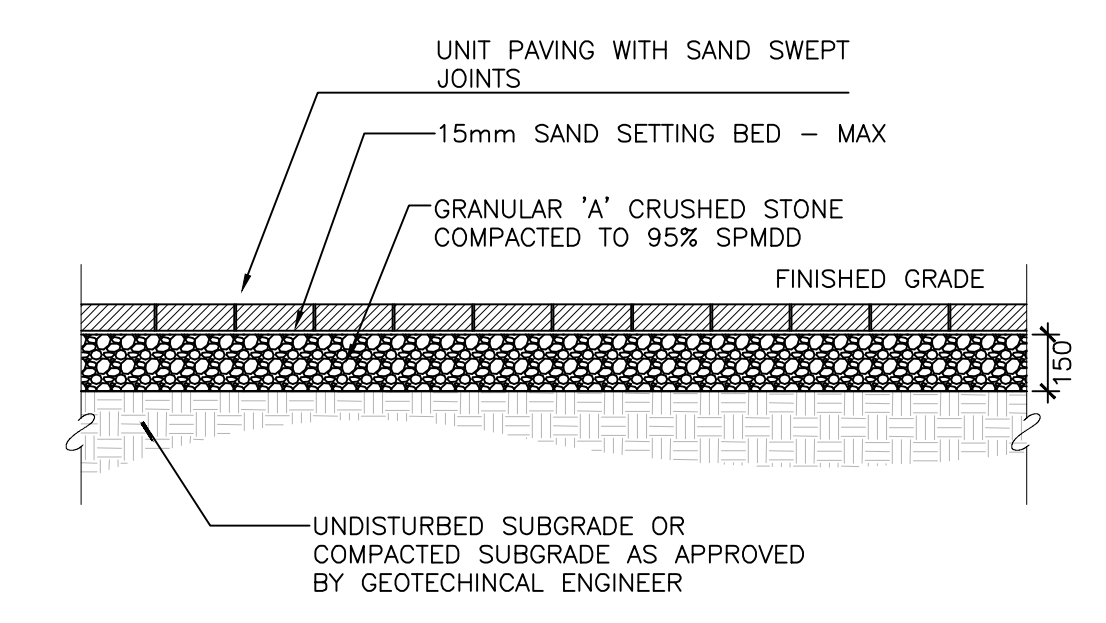


2 UNIT PAVING Scale: 1:20

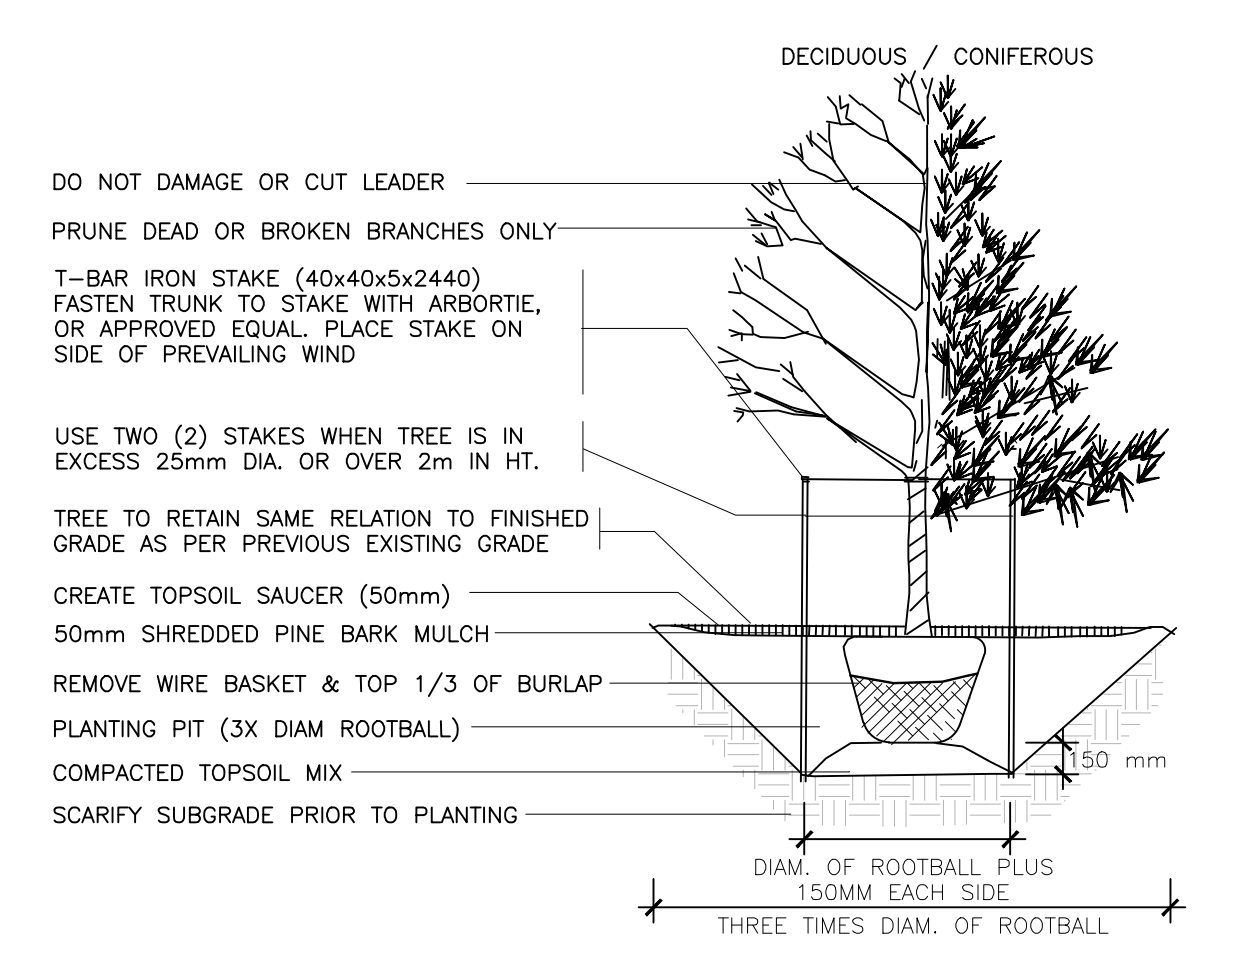

3 DECIDUOUS / CONIFEROUS TREE PLANTING N.T.S.

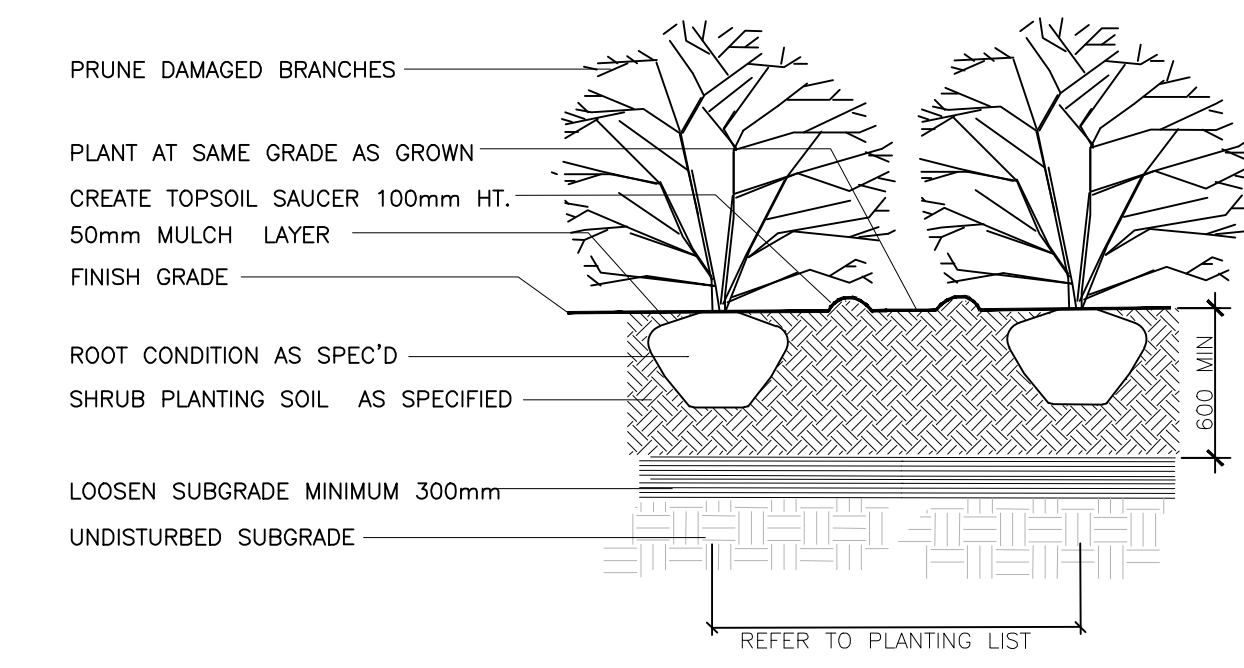

4 SHRUB PLANTING N.T.S.

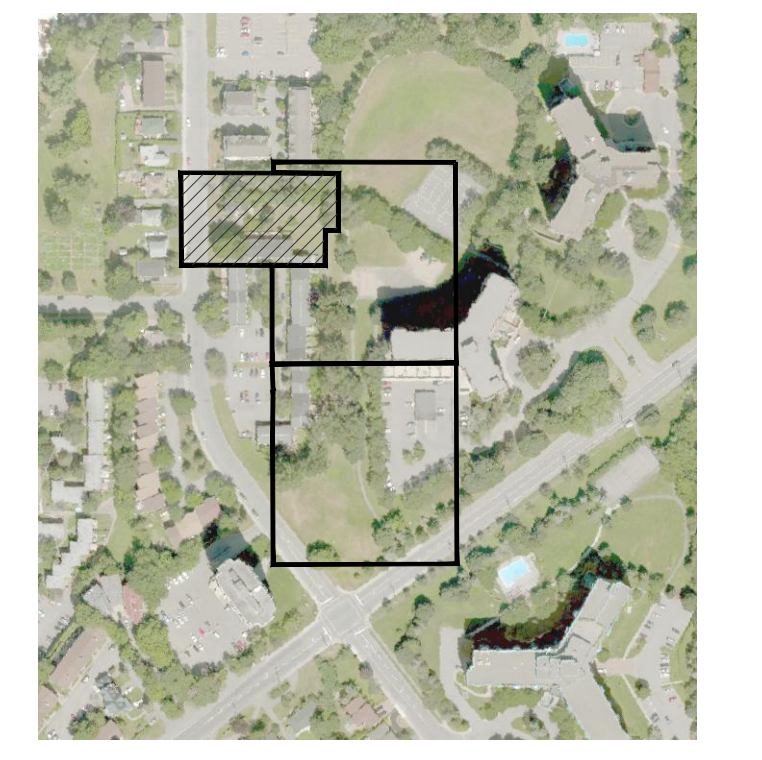

No.	Revision	Date
6	REVISED SPA	15 SEP 2020
5	REVISED SPA	02 MAR 2020
4	REVISED SPA	08 JAN 2020
3	REVISED SPA	30 OCT 2019
2	REVISED SPA	09 AUG 2019
1	ISSUED FOR SPA	25 JAN 2019

North:

Stamp:

CSW Landscape Architecture
Urban Design
Site Planning
Recreation and Park Planning
Project Management

1960 Scott Street, Suite 200, Ottawa, Ontario K1Z 8L8
Tel: (613) 729-4536 Fax: (613) 729-3018

- All measurements in millimeters unless specified otherwise. Do not scale drawing. All drawings to be read in conjunction with written specifications.
- Copyright reserved. This drawing is the exclusive property of CSW Landscape Architects Ltd. and shall not be used without the consent thereof.
- This Drawing may not be used for construction until signed by the landscape architect. It is the responsibility of the contractor to:
 - check and verify all dimensions on site;
 - report all errors and/or omissions to the landscape architect;
 - comply with all pertinent codes and by-laws;
 - check and verify locations of all underground services with all local utilities prior to any digging.

Project:
**841 GRENON
LOW-RISE APARTMENTS**

841 GRENON AVENUE
OTTAWA, ONTARIO

Drawing: **LANDSCAPE PLAN**

Scale: AS SHOWN	Date: 02 MAR, 2020
Design By: PG	Drawn By: PG
Project Number: 2010-01	Sheet Number: L 1.1

D07-12-19-0018