
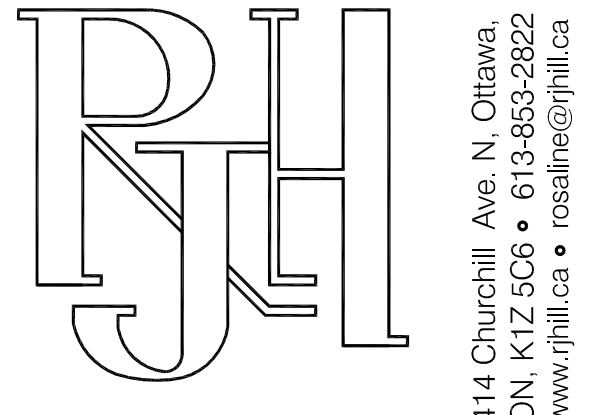




BEDALE DRIVE

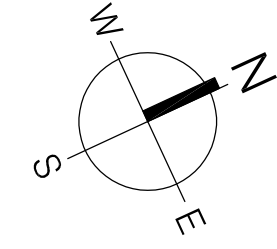


414 Churchill Ave. N. Ottawa,
ON, K1Z 5C6 • 613-563-2822
www.rjhil.ca • rosaline@rjhil.ca

Rosaline J. Hill Architect Inc.


4.	2020-11-04	SITE PLAN CONTROL
3.	2020-09-14	COORDINATION
2.	2020-07-22	REVISED REAR YARD EXIT PATH
1.	2020-07-17	COORDINATION
No.	Y / M / D	REVISION

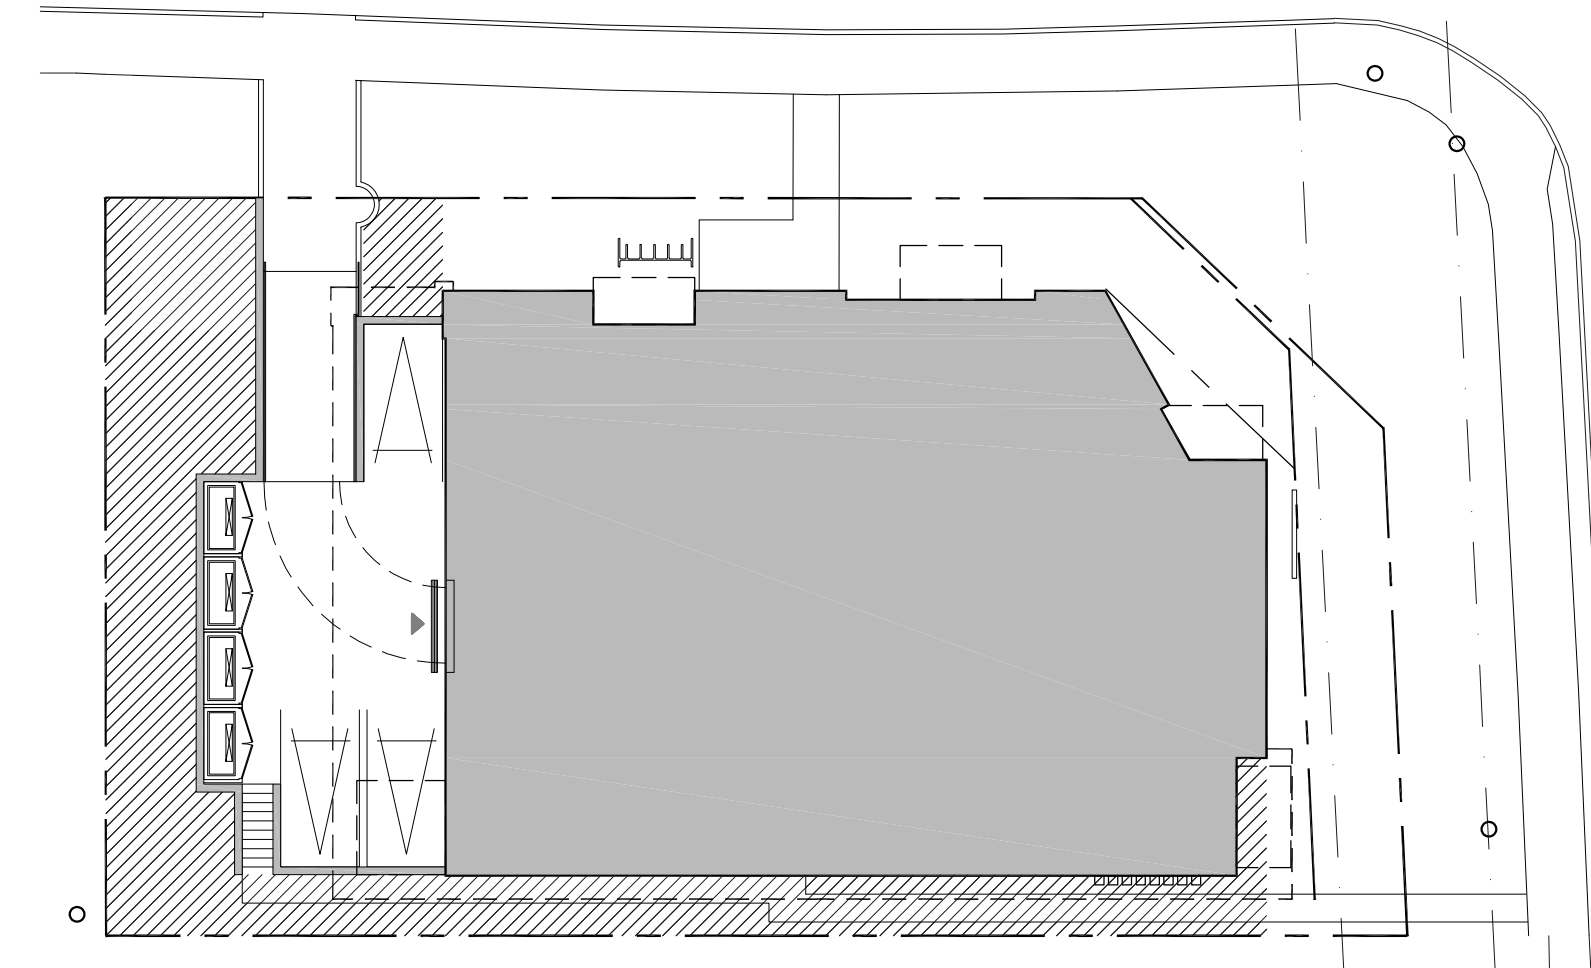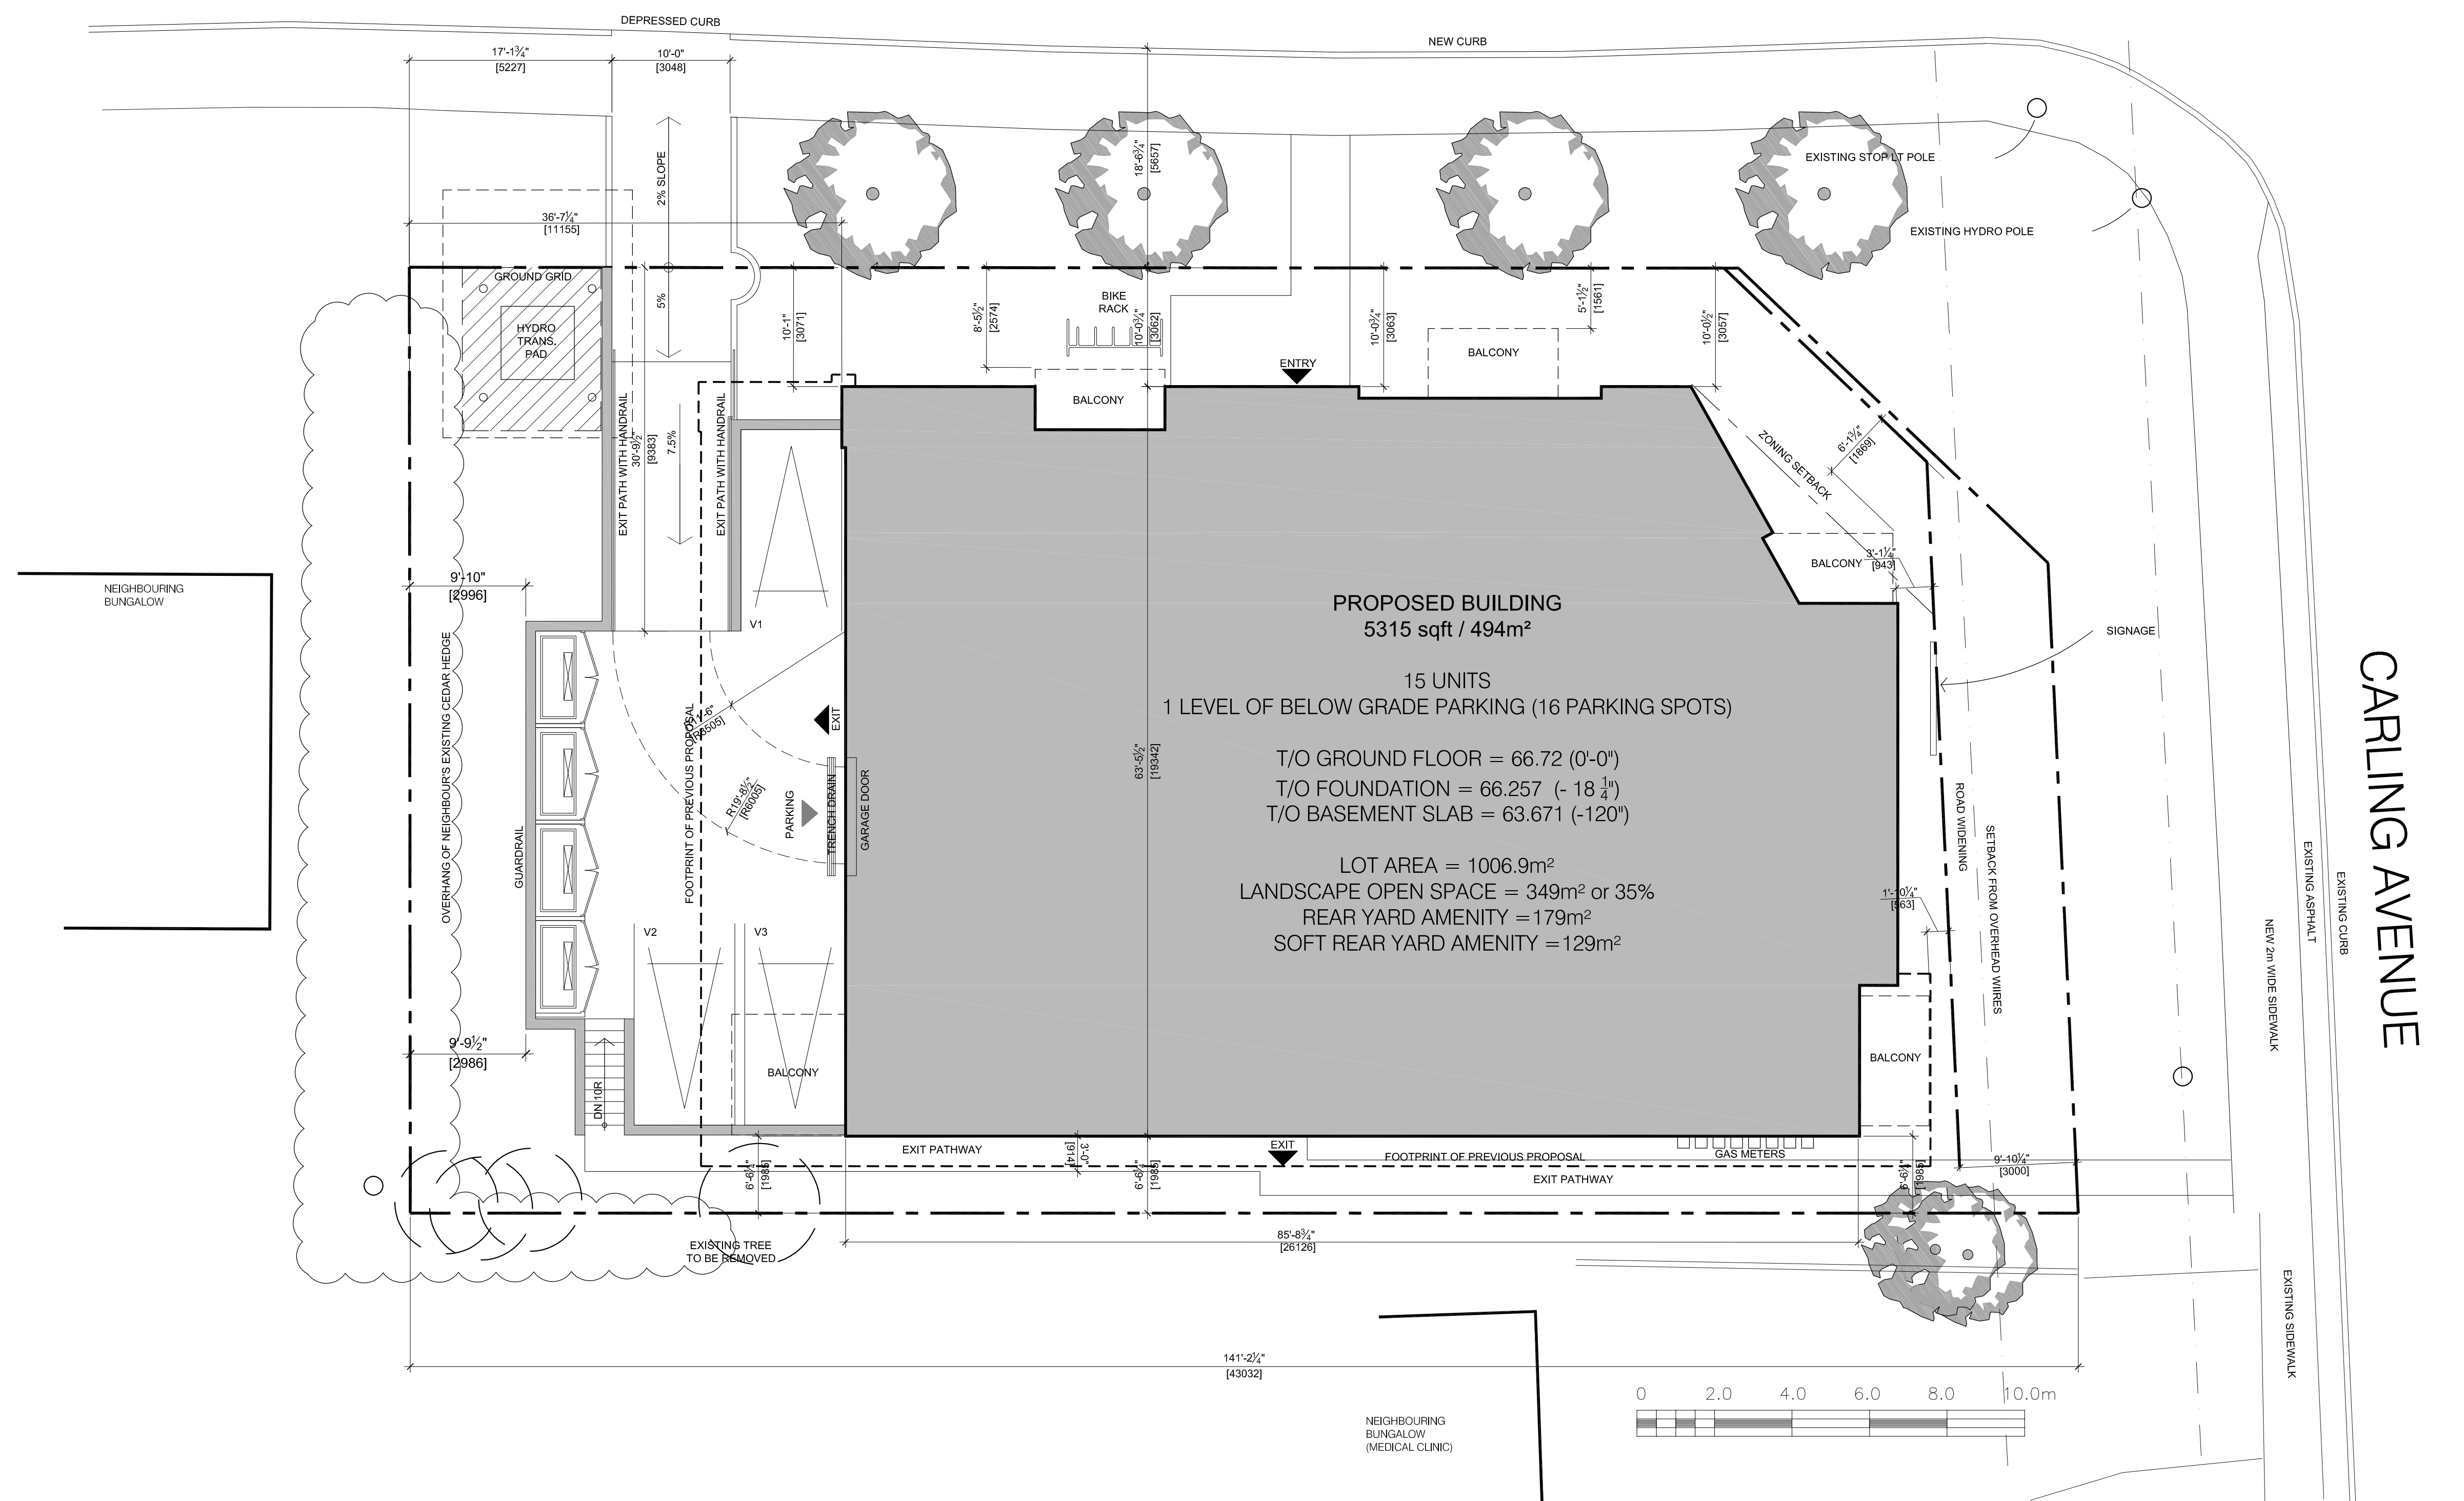

TOTAL REAR YARD AMENITY = 179m²

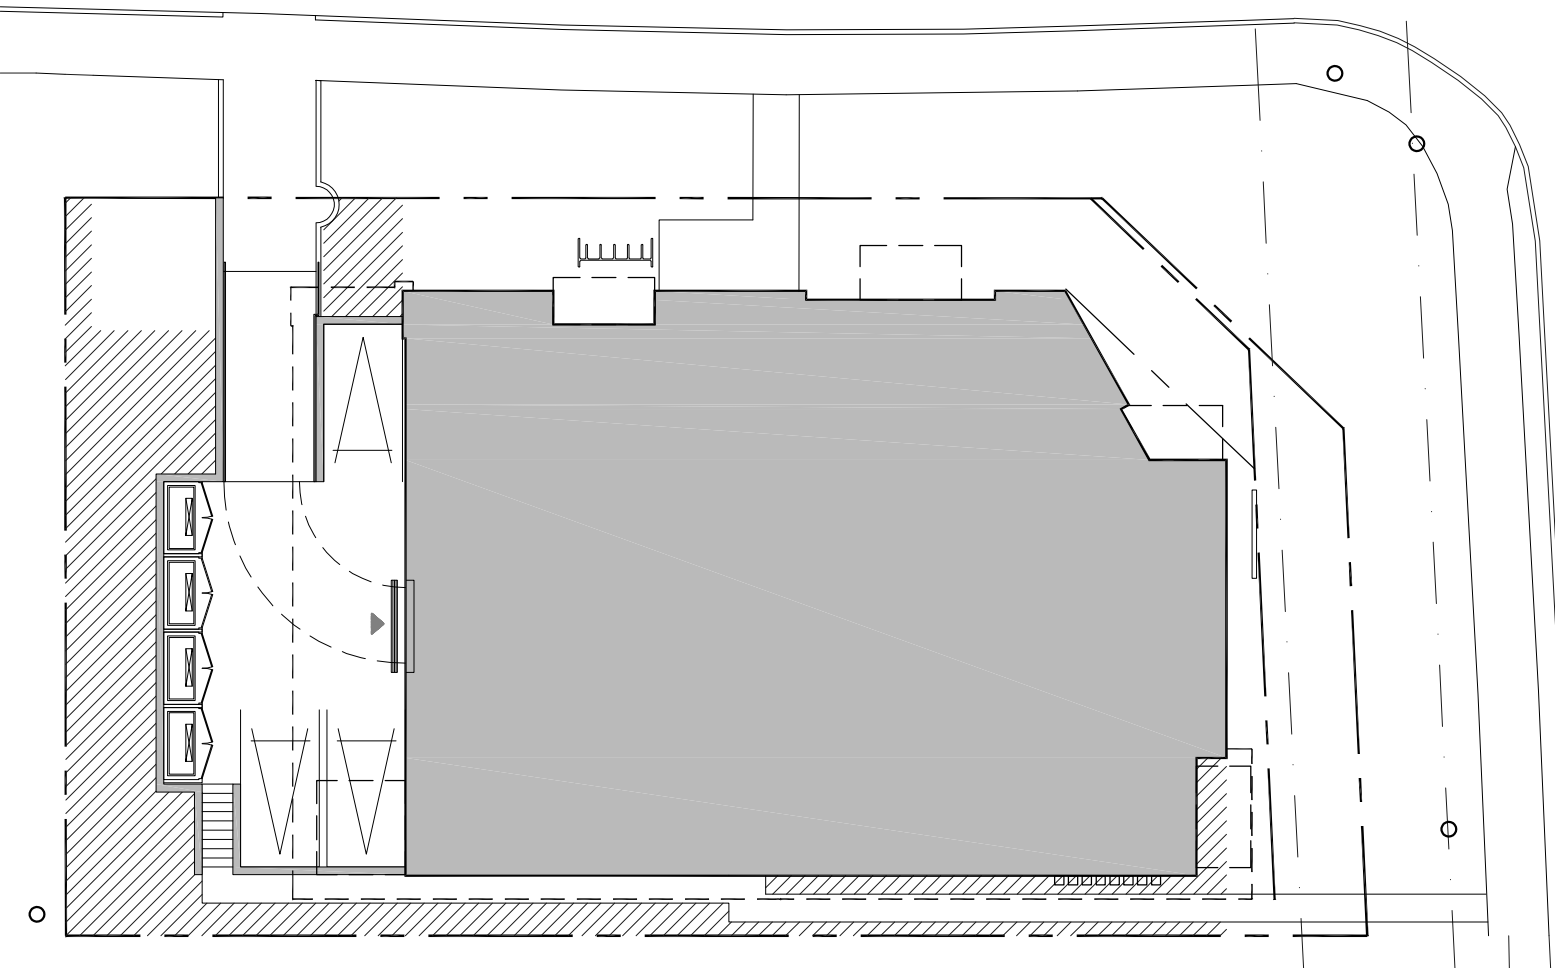

TOTAL SOFT REAR YARD AMENITY = 129m²

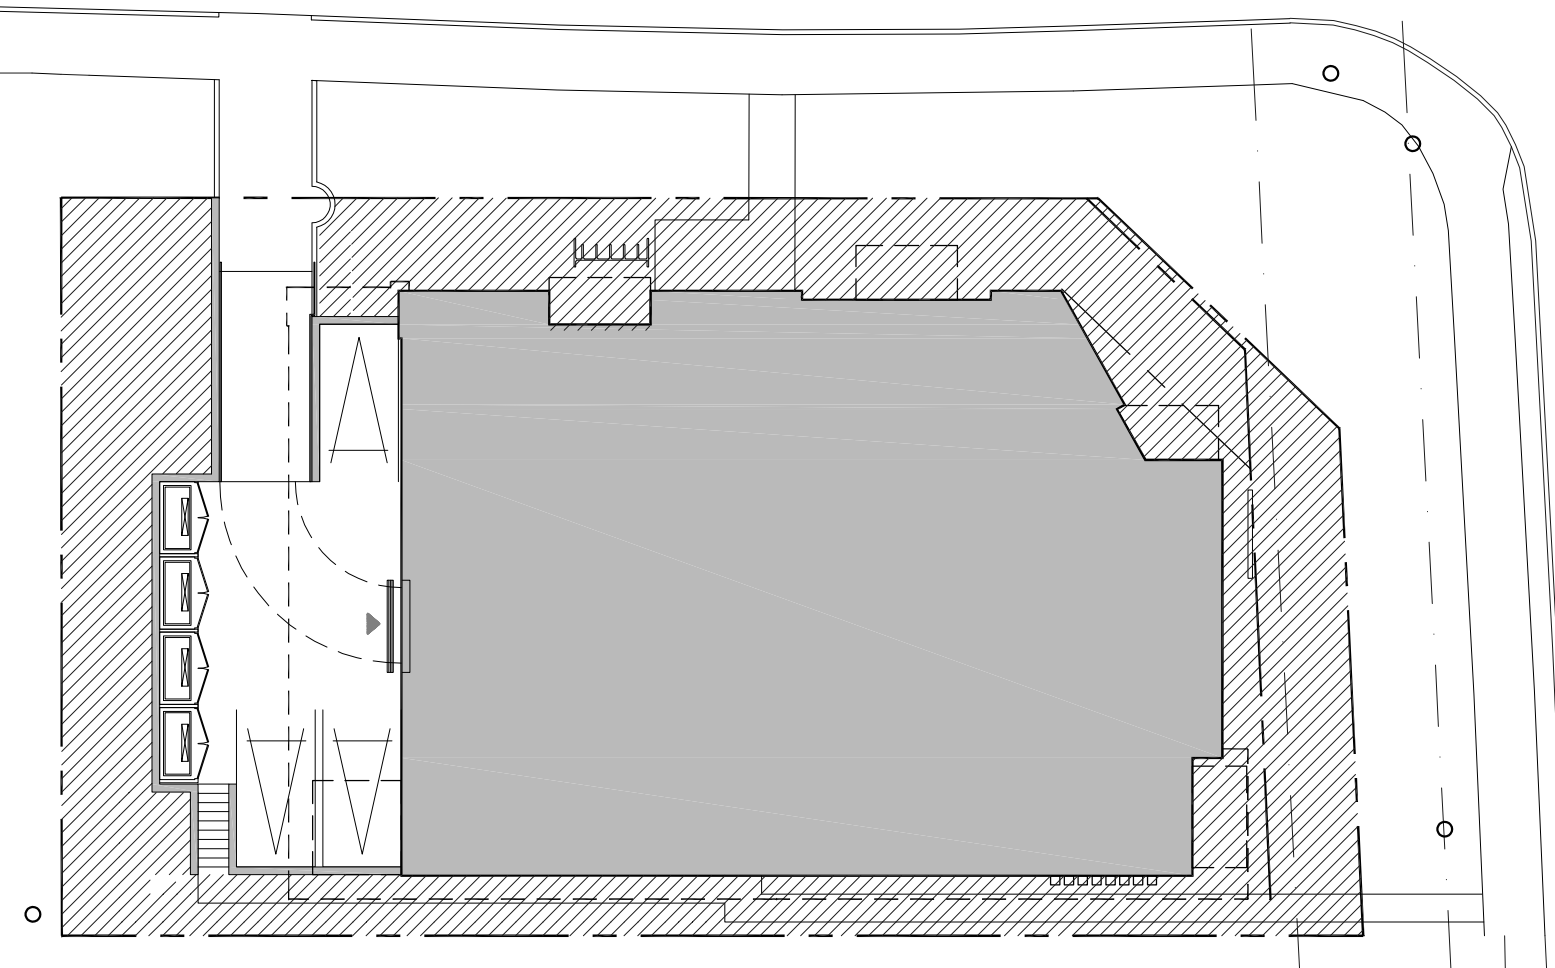

LANDSCAPE AREA = 349m²

It is the responsibility of the appropriate contractor to check & verify all dimensions on site and report all errors & omissions to the architect. All contractors must comply with all pertinent codes & by-laws, & use proprietary products as directed by the manufacturer. Do not scale drawings. This drawing may not be used for construction until issued as such. Copyright reserved.

KEEL APARTMENTS
3368 Carling Ave, Ottawa, ON, K2H 5A8

SITE PLAN

Drawn By:	AW	Date:	JULY 2020	A1.1
Project No:	1917	Scale:	1:100	