

Copyright Reserved


The Contractor shall verify and be responsible for all dimensions. DO NOT scale the drawing - any errors or omissions shall be reported to Stantec without delay.
The Copyrights to all designs and drawings are the property of Stantec. Reproduction or use for any purpose other than that authorized by Stantec is forbidden.

Legend

- ORIGINAL GROUND ELEVATION
- EXISTING WATERMAIN
- EXISTING VALVE AND VALVE BOX
- EXISTING FIRE HYDRANT
- EXISTING SANITARY SEWER
- EXISTING CATCHBASIN
- EXISTING BELL, CABLE, HAS, HYDRO

NOTES:

1. REFER TO TREE PRESERVATION PLAN PREPARED BY STANTEC CONSULTING FOR EXISTING TREE REMOVALS AND REPLACEMENTS.

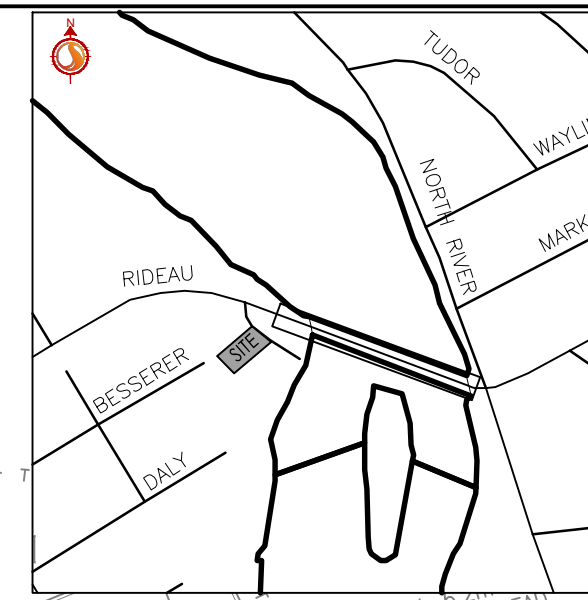

Revision	By	Appd.	YYMMDD	
8	REVISÉ AS PER CITY COMMENTS	WAJ	SGG	20.12.15
7	REVISÉ AS PER CITY COMMENTS	WAJ	SGG	20.11.06
6	REVISÉ AS PER CITY COMMENTS	WAJ	SGG	20.09.18
5	REVISÉ AS PER CITY COMMENTS	WAJ	SGG	20.07.10
4	REVISÉ AS PER CITY COMMENTS	WAJ	SGG	19.10.15
3	REVISÉ PER NEW SITE PLAN	WAJ	SGG	18.10.26
2	ISSUED FOR COORDINATION	SL	SGG	18.08.22
1	ISSUED FOR SITE PLAN CONTROL	WAJ	DCT	16.10.14

Revision	By	Appd.	YYMMDD	
8	REVISÉ AS PER CITY COMMENTS	WAJ	SGG	20.12.15
7	REVISÉ AS PER CITY COMMENTS	WAJ	SGG	20.11.06
6	REVISÉ AS PER CITY COMMENTS	WAJ	SGG	20.09.18
5	REVISÉ AS PER CITY COMMENTS	WAJ	SGG	20.07.10
4	REVISÉ AS PER CITY COMMENTS	WAJ	SGG	19.10.15
3	REVISÉ PER NEW SITE PLAN	WAJ	SGG	18.10.26
2	ISSUED FOR COORDINATION	SL	SGG	18.08.22
1	ISSUED FOR SITE PLAN CONTROL	WAJ	DCT	16.10.14

Permit-Seal

Client/Project
TC UNITED GROUP
800 INDUSTRIAL AVENUE
APARTMENT BUILDING
244 FOUNTAIN PLACE
OTTAWA, ONTARIO

Title
EXISTING CONDITIONS
AND REMOVALS PLAN

Project No.	Scale	Sheet	Revision
160401234	1:100	8	8
Drawing No.	Sheet	Revision	
EX-1	1 of 6		

Project No. 160401234
Drawing No. EX-1
Scale 1:100
Sheet 8
Revision 8