



SECTION A-A  
STA 0+375 TO STA 0+450

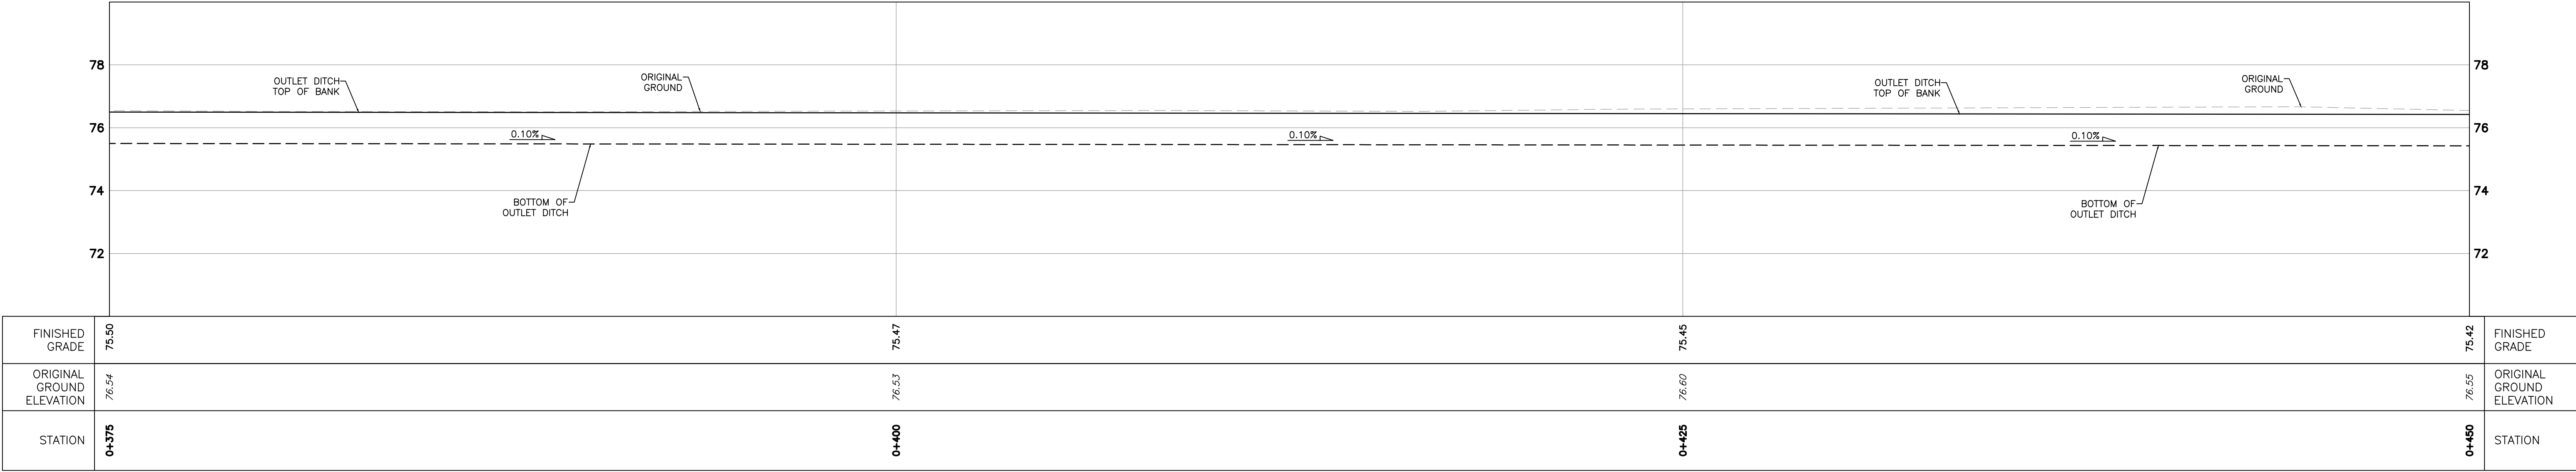

SECTION A-A  
STA 0+450 TO STA 0+525

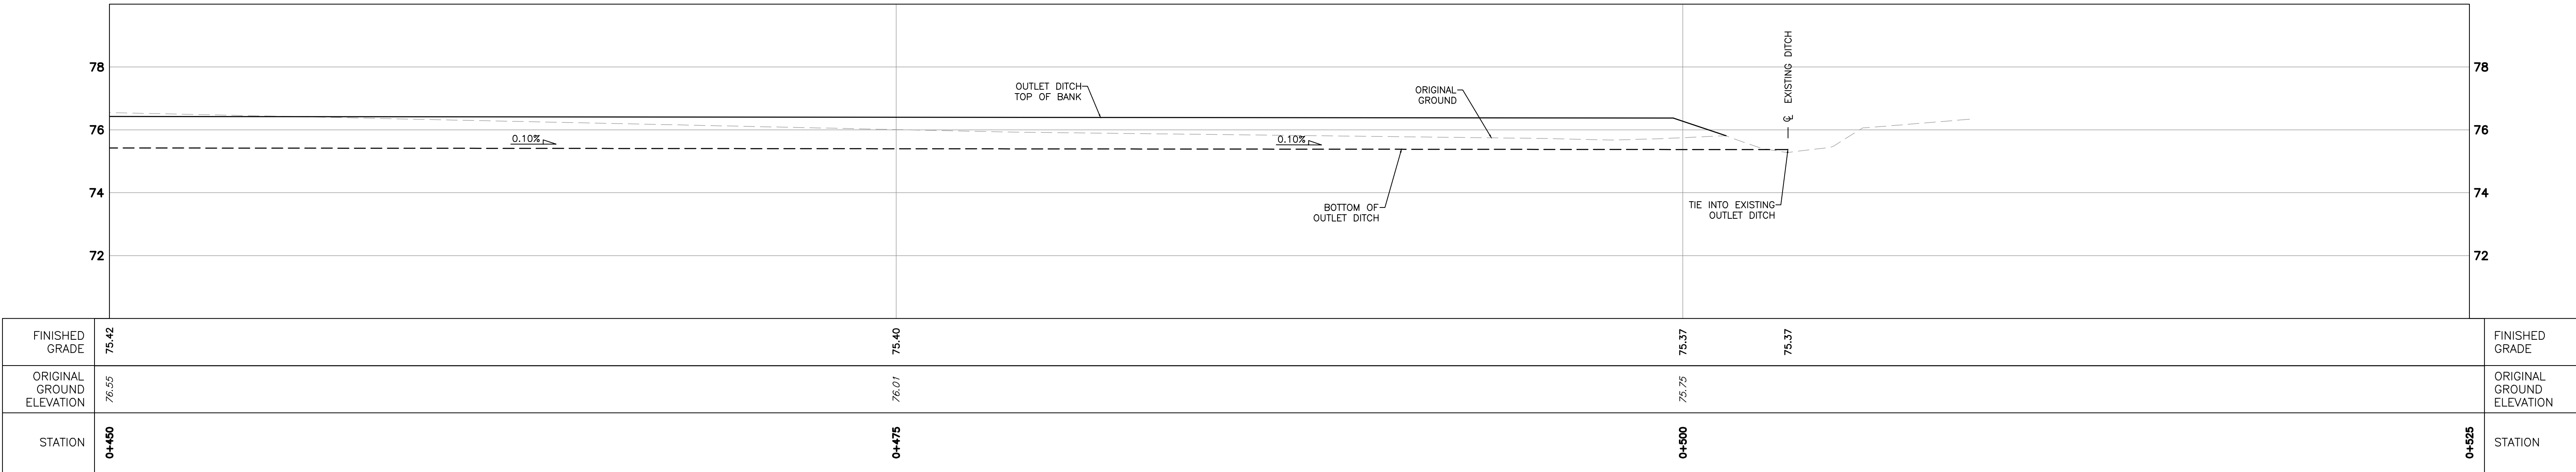


NOT FOR CONSTRUCTION

NOTES

THE POSITION OF ALL POLE LINES, CONDUITS, WATERMAINS, SEWERS AND OTHER UNDERGROUND AND OVERGROUND UTILITIES AND STRUCTURES IS NOT NECESSARILY SHOWN ON THE CONTRACT DRAWINGS, AND WHERE SHOWN, THE ACCURACY OF THE POSITION OF SUCH UTILITIES AND STRUCTURES IS NOT GUARANTEED. BEFORE STARTING WORK, DETERMINE THE EXACT LOCATION OF ALL SUCH UTILITIES AND STRUCTURES AND ASSUME ALL LIABILITY FOR DAMAGE TO THEM.

GEODETIC SURVEY DERIVED FROM COSINE STATION 00819678105. LOCATION DESCRIPTION: GALVANIZED PIPE WITH BRONZE CAP NBENCH MARK ON THE WEST SIDE OF BOUNDARY ROAD, 1.6 KM SOUTH OF RUSSELL ROAD. BENCHMARK IS 10.7M WEST OF CENTERLINE OF BOUNDARY ROAD AND IS MARKED BY A YELLOW AND BLACK PICKET. VERTICAL CONTROL DATA, DATUM: CGVD2013, FIRST ORDER, ELEVATION: 79.733, COORDINATE SYSTEM: MTM ZONE 9, NAD 83 DATUM (CAN83-9). PROPERTY BOUNDARIES DERIVED FROM PLAN OF SURVEY, PART OF LOT 22 CONCESSION 11, PREPARED BY J.D. BARNES LTD., REF. No. 19-10-158-00, DATED 2-3-2020.

2	REVISED PER COMMENTS	18/12/20	SMC	
1	ISSUED FOR SITE PLAN APPLICATION	08/07/20	SMC	
NO.	REVISION DESCRIPTION	DATE	BY	

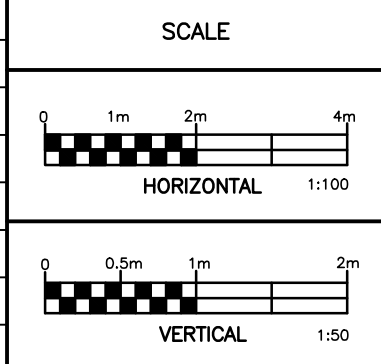

Robinson  
Land Development

350 Palladium Drive  
Ottawa, ON K2V 1A8  
(613) 592-6060 rcil.com

DESIGN	BLM
CHECKED	SMC
DRAWN	BLM
CHECKED	SMC
APPROVED	SMC

OTTAWA D-SQUARED ASPHALT LTD.  
6811 HIRAM ROAD, GREELY, ON

5455 BOUNDARY ROAD  
OTTAWA, ON

OFF-SITE OUTLET  
DITCH DETAILS

PROJECT No.	20003
SURVEY	RLD
DATED	DECEMBER 2020
DWG. No.	20003-D3