


NOTES:
 1. All dimensions are to be checked on site. Discrepancies or ambiguities should be reported prior to work on site or ordering of materials.
 2. All work to be in accordance with the Ontario Building Code, latest edition.

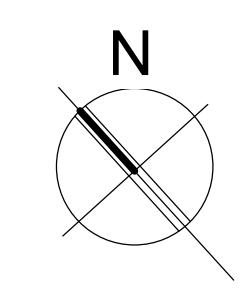

CLIENT:
 12291444 Canada Inc
 271 Berrigan Dr.
 Nepean ON K2J 5C3



SUSAN D. SMITH ARCHITECT
 941 MERIVALE RD.
 OTTAWA, ONTARIO
 K1Z 6A1
 613-722-5327
 S.SMITH@SDSARCH.CA

SURVEYOR
 ANNIS, O'SULLIVAN, VOLLEBEKK Ltd.
 14 Concourse Gate, Suite 500
 Nepean, Ont. K2E 7S6
 Phone: (613) 727-0850
 Fax: (613) 727-1079


NEW APARTMENT BUILDING
 406-408 BANK ST.
 OTTAWA, ONTARIO
 K2P 1Y5

4		
3		
2		
1		
0	ISSUED FOR REVIEW	NOV 18/2020
No.	REVISION	DATE


FLOOR PLANS

Scale	1:100
Drawn	LT
Checked	SDS
Date	AUG/2020
Job #	2047

A1



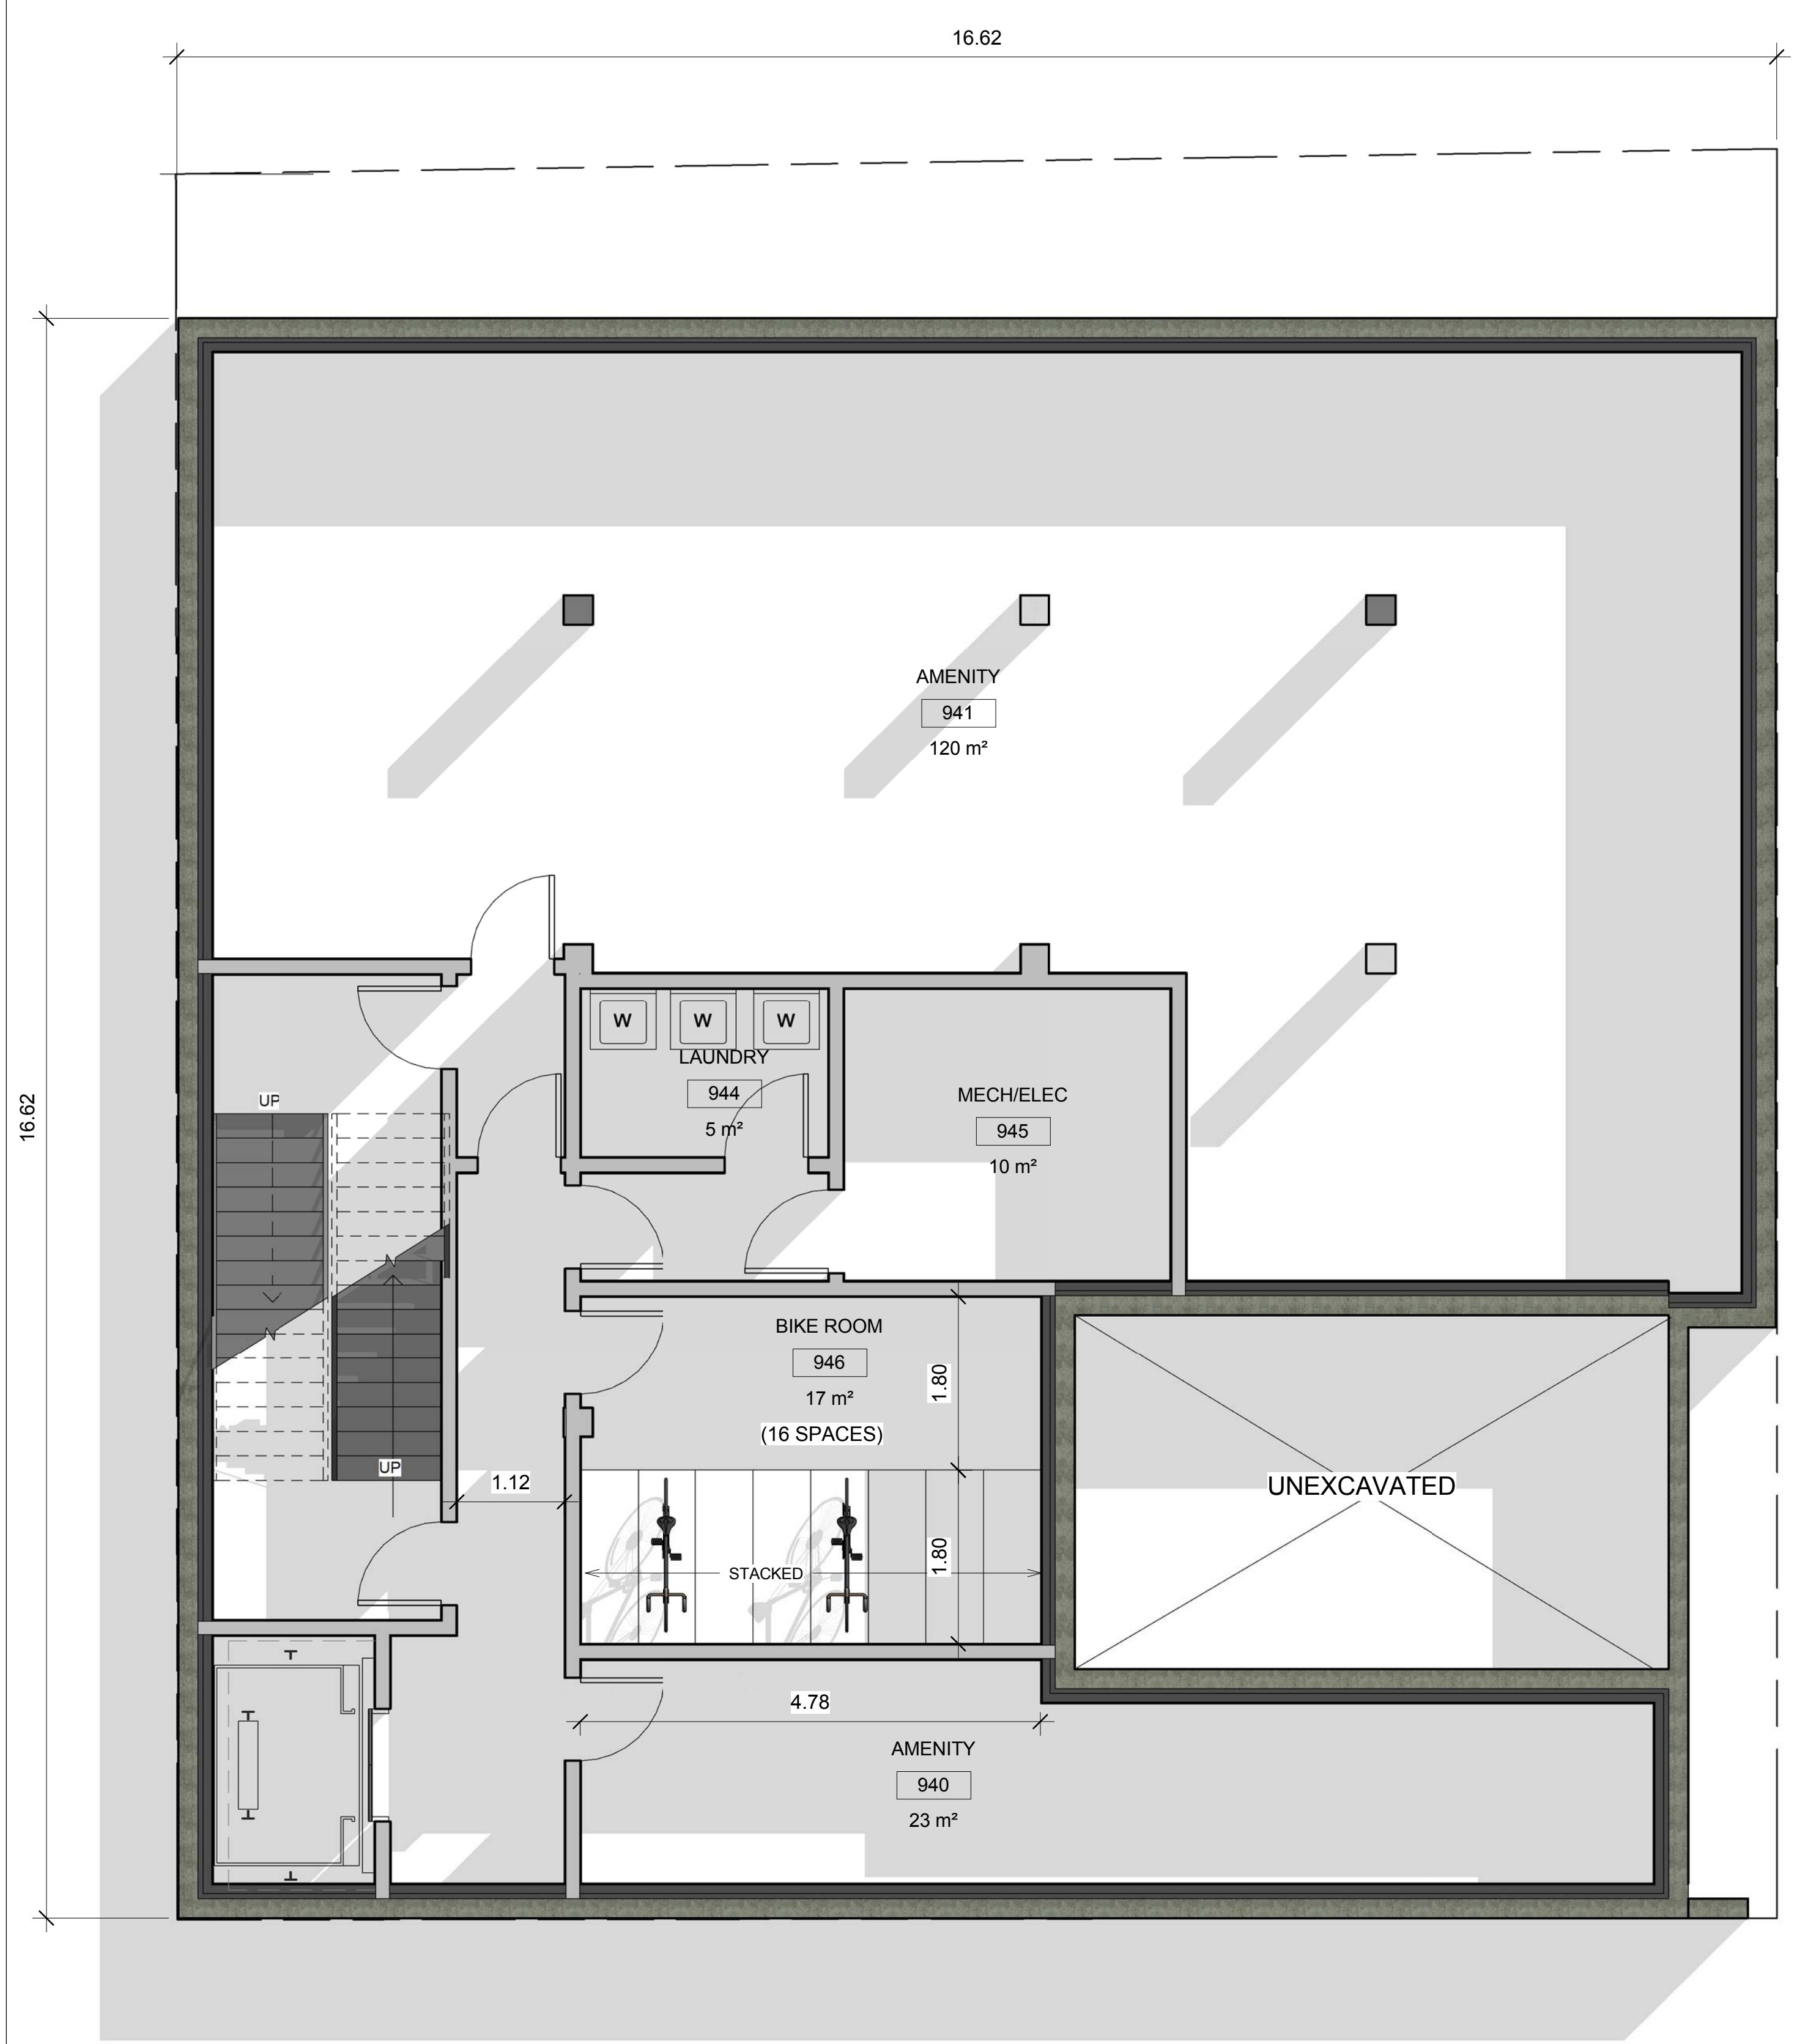


1 BASEMENT
 1/4" = 1'-0"

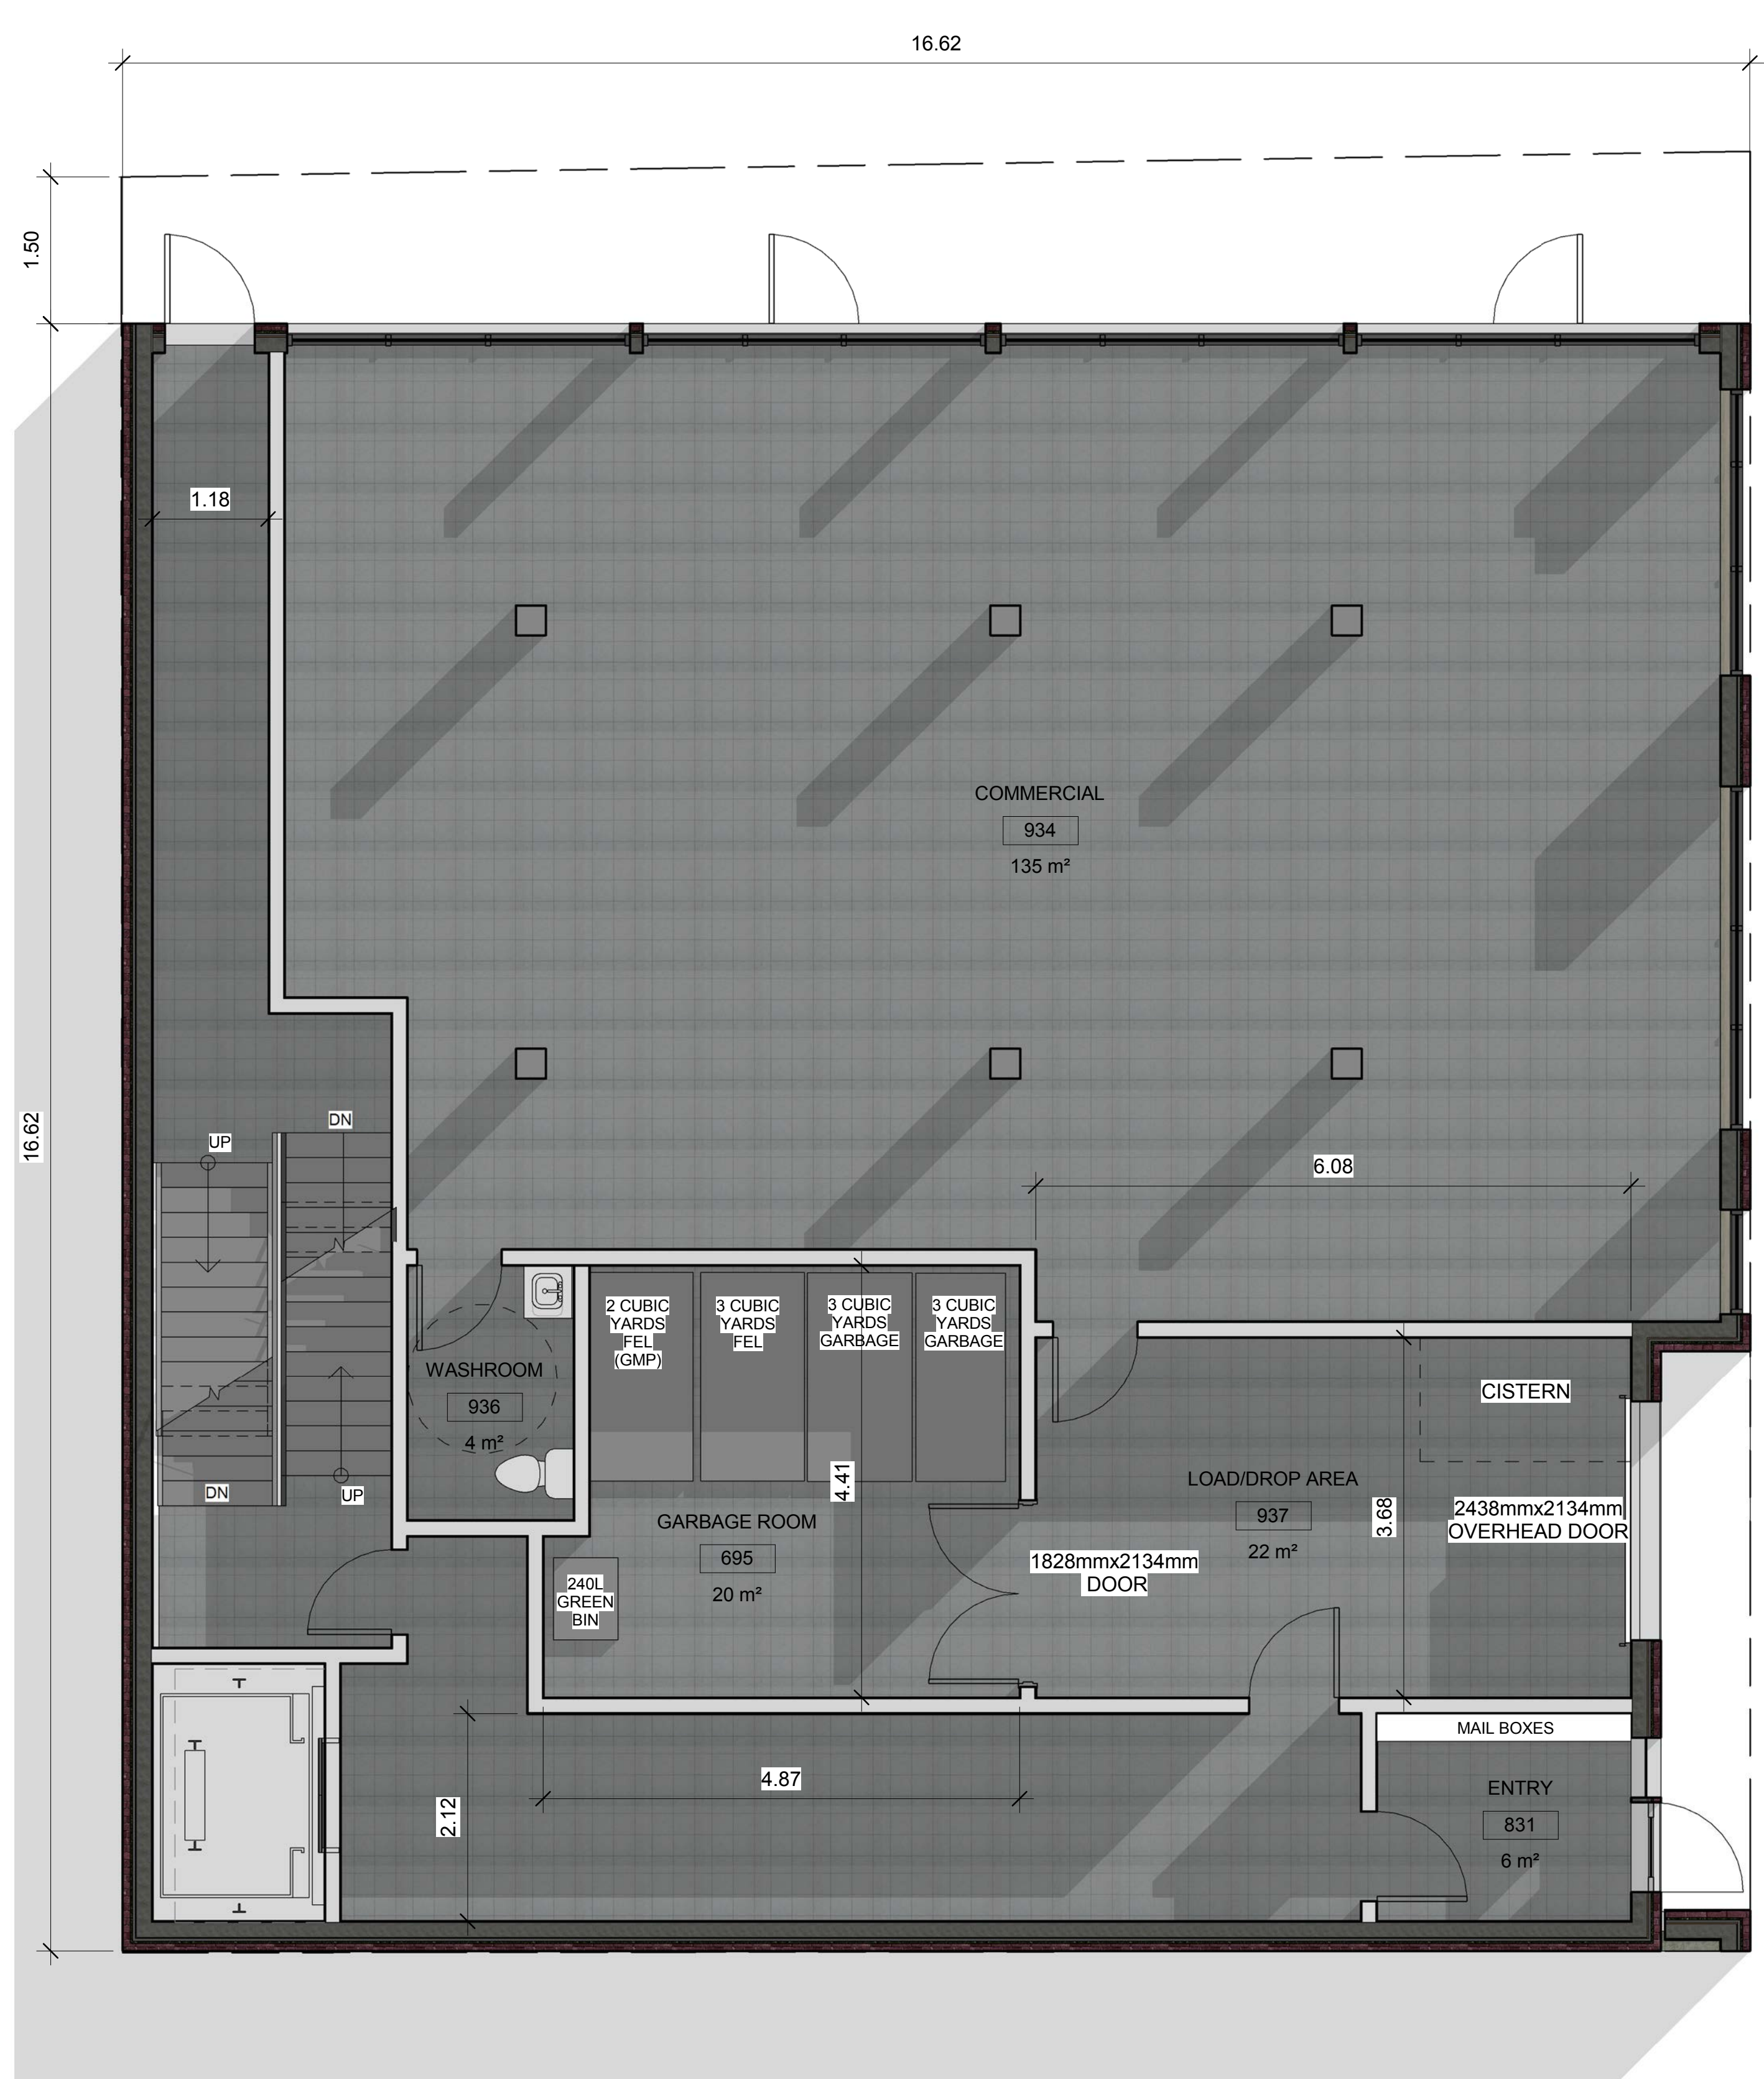

2 GROUND FLOOR
 1/4" = 1'-0"

NOTES:
 1. All dimensions are to be checked on site. Discrepancies or ambiguities should be reported prior to work on site or ordering of materials.
 2. All work to be in accordance with the Ontario Building Code, latest edition.

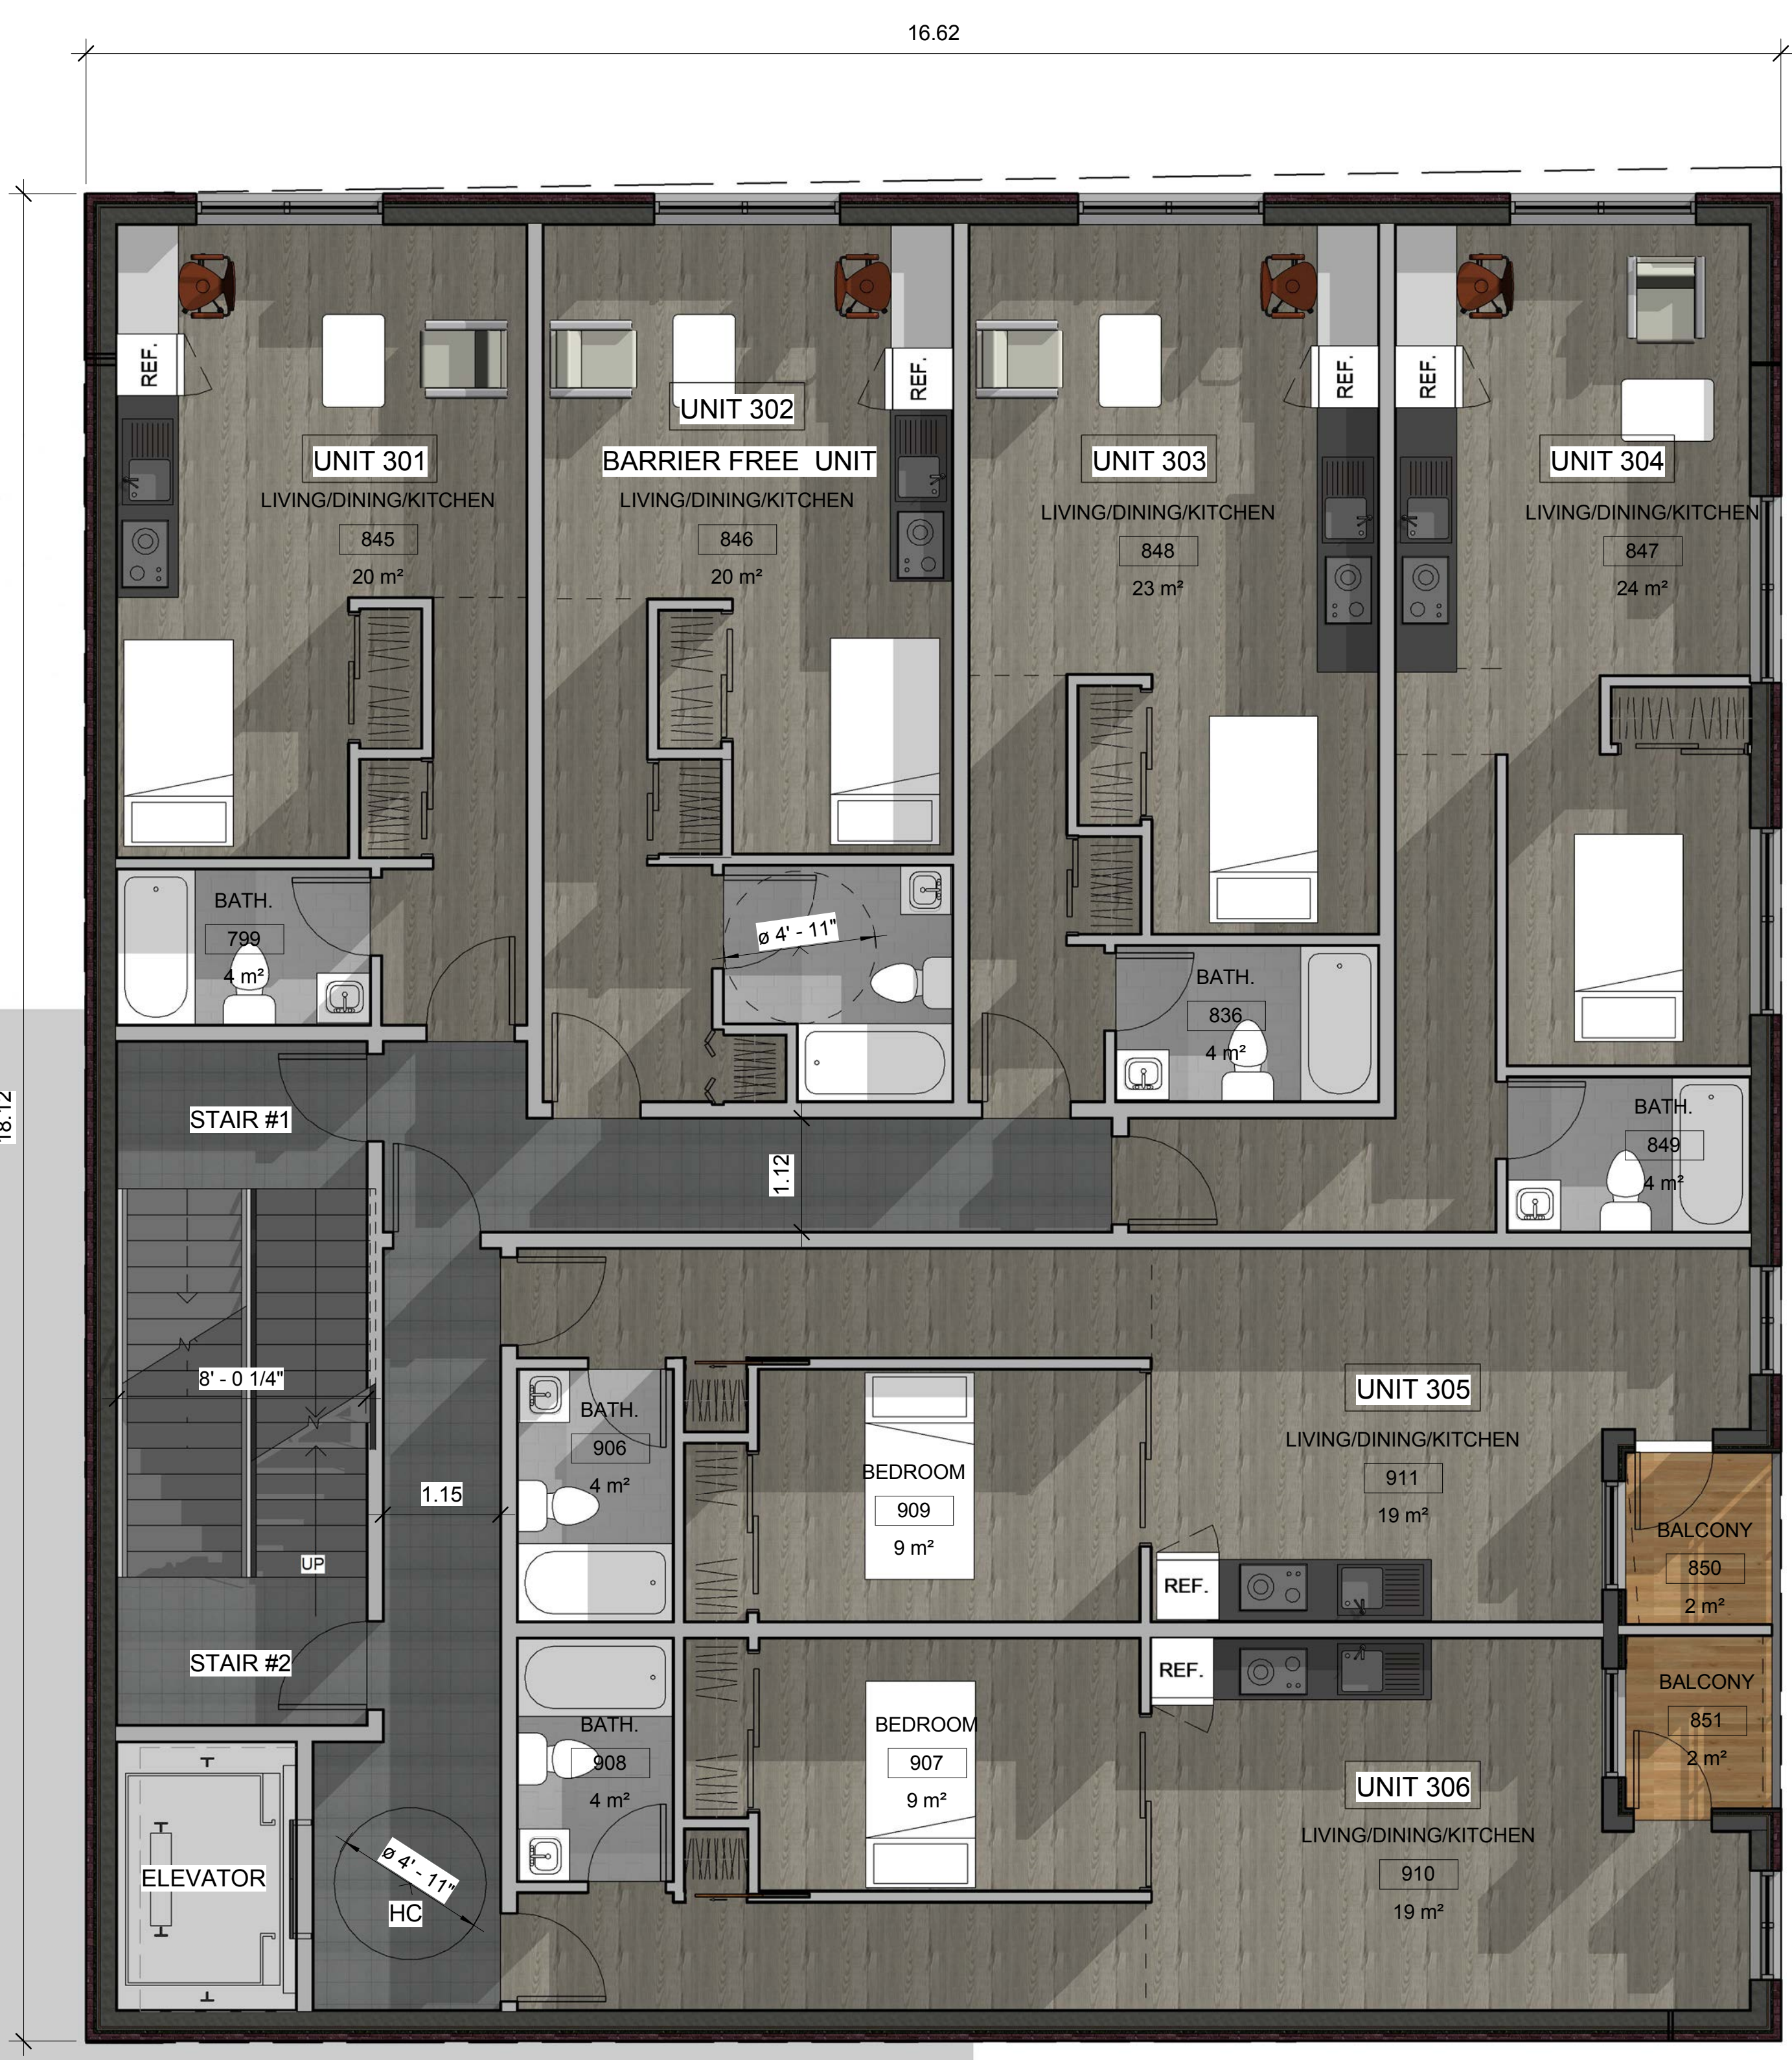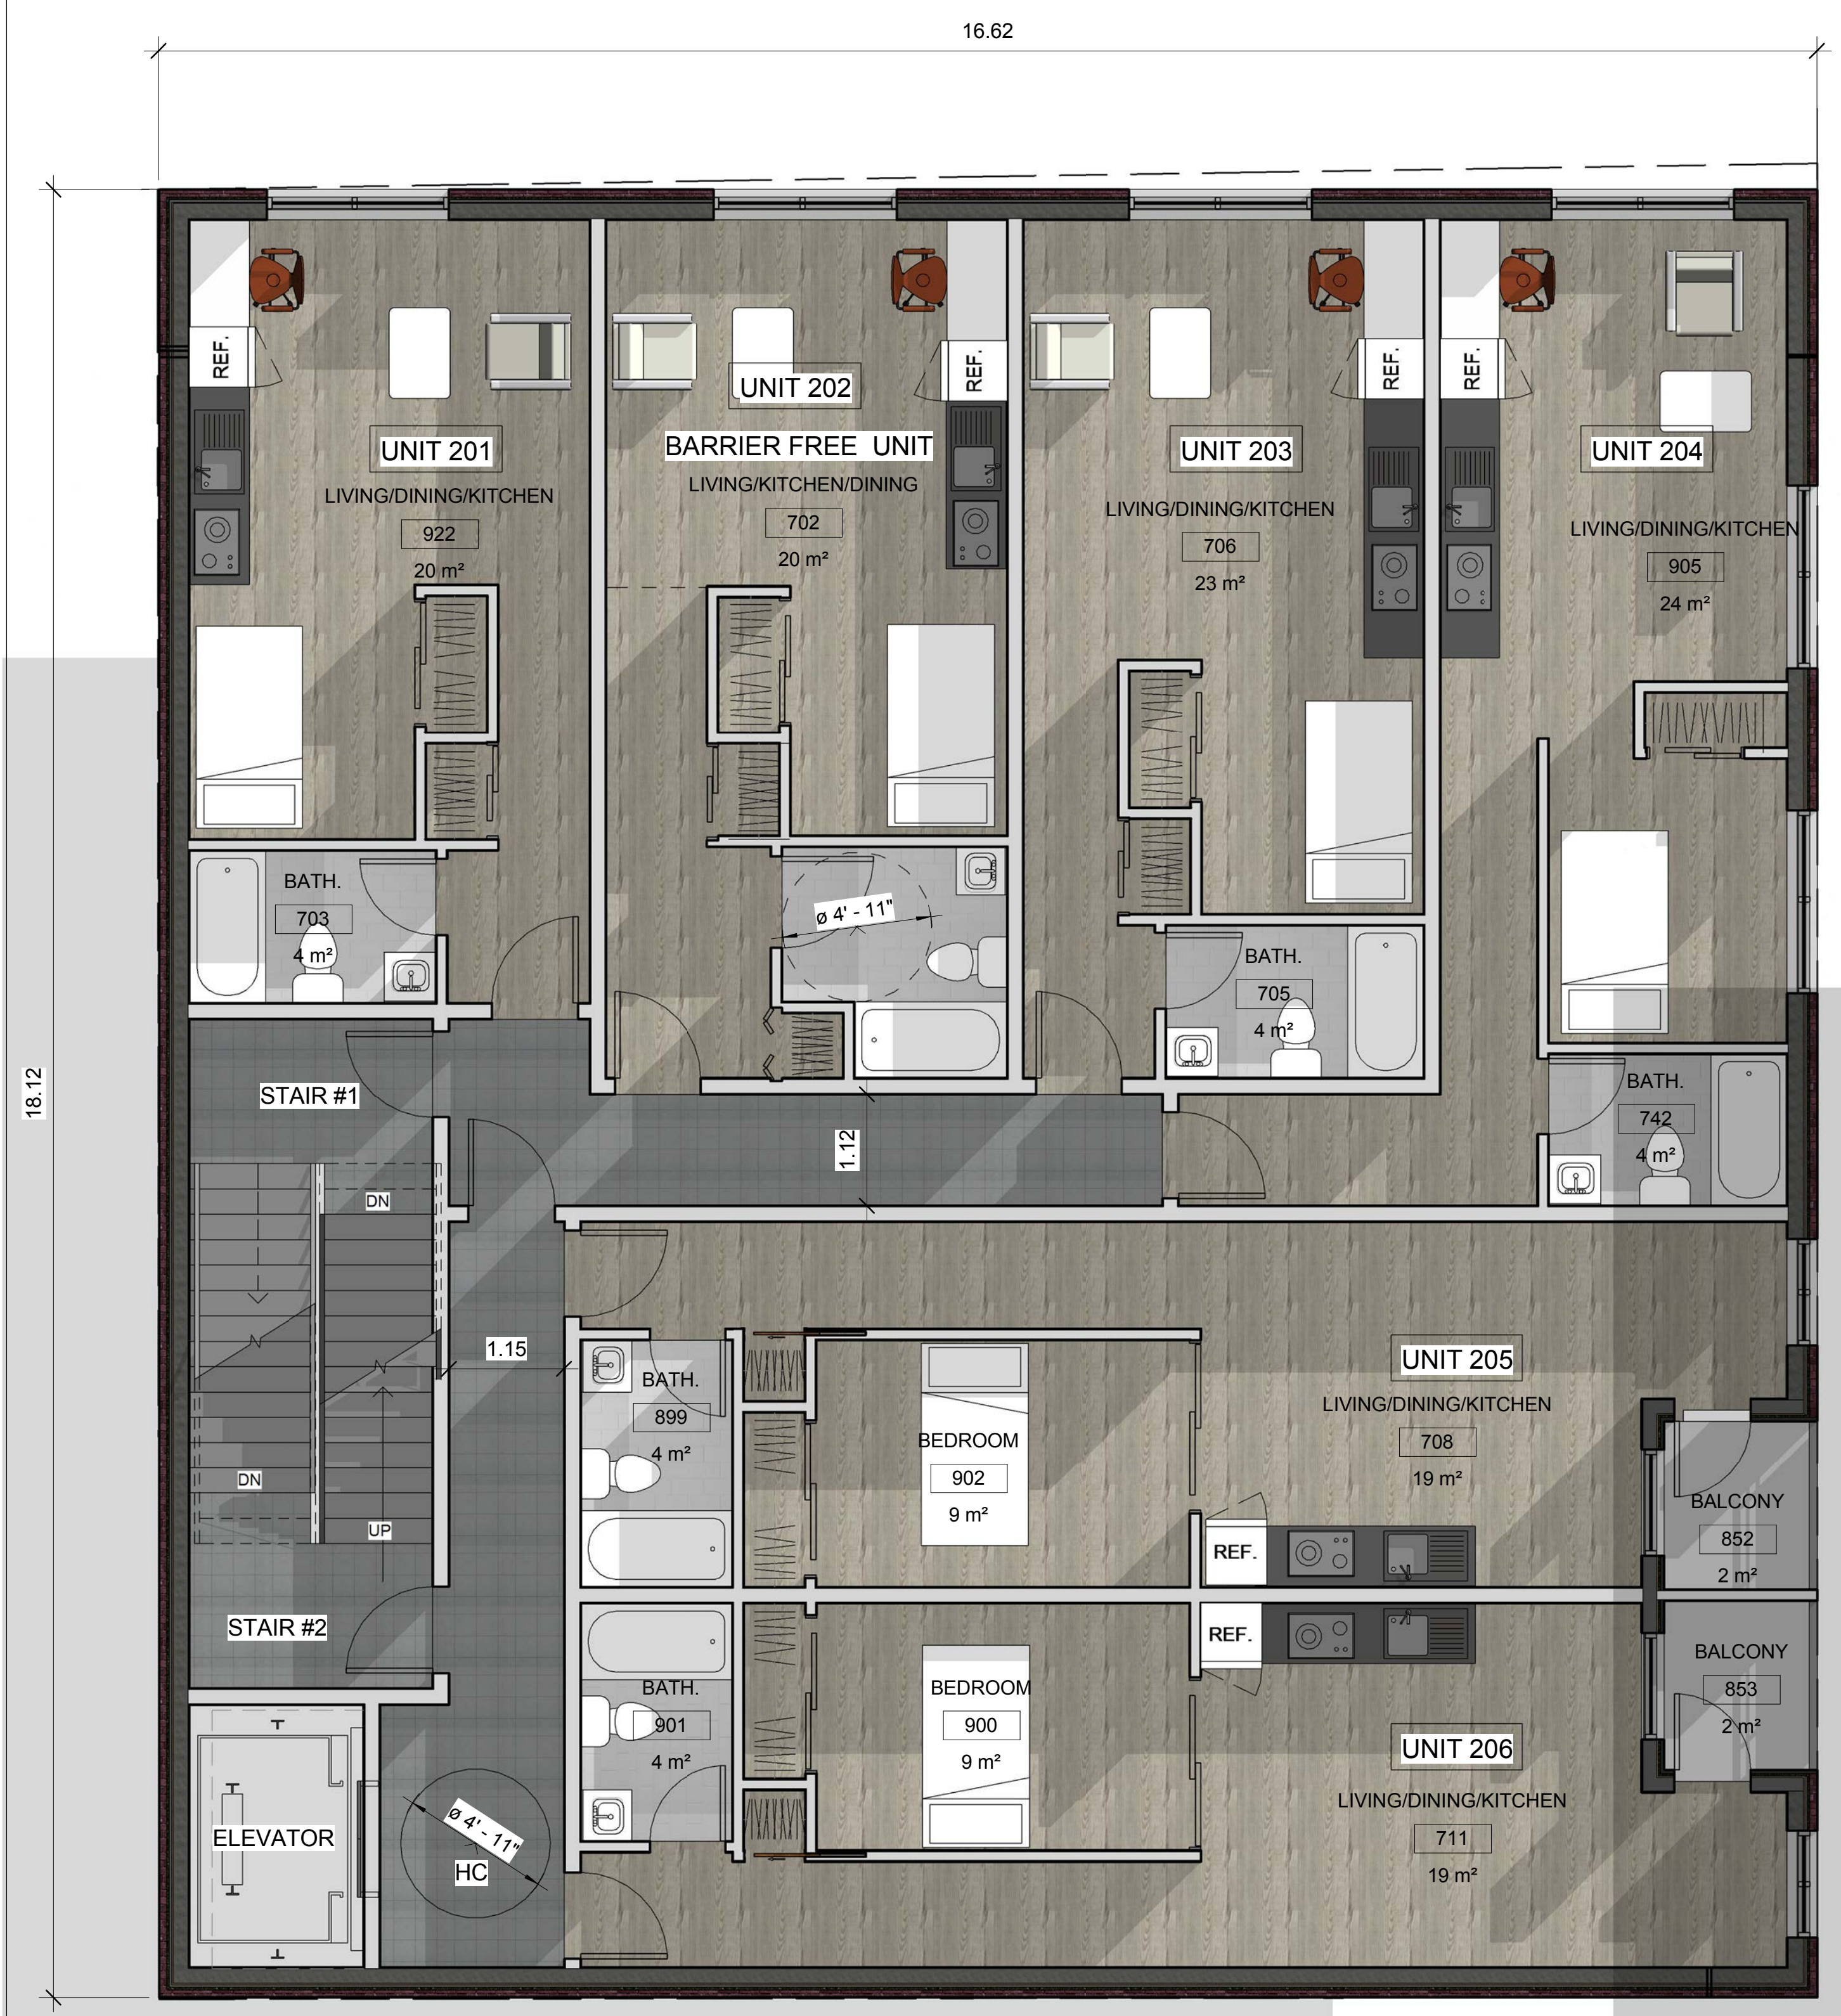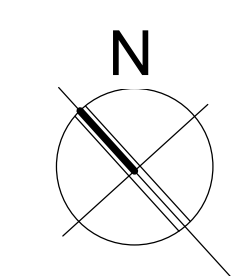

1 2nd FLOOR
 1/4" = 1'-0"

2 3rd FLOOR
 1/4" = 1'-0"

CLIENT:
 12291444 Canada Inc
 271 Berrigan Dr.
 Nepean ON K2J 5C3



SUSAN D. SMITH ARCHITECT
 941 MERIVALE RD.
 OTTAWA, ONTARIO
 K1Z 6A1
 613-722-5327
 S.SMITH@SDSARCH.CA

SURVEYOR
 ANNIS, O'SULLIVAN, VOLLEBEKK Ltd.
 14 Concourse Gate, Suite 500
 Nepean, Ont. K2E 7S6
 Phone: (613) 727-0850
 Fax: (613) 727-1079



NEW APARTMENT BUILDING
 406-408 BANK ST.
 OTTAWA, ONTARIO
 K2P 1Y5

4		
3		
2		
1		
0	ISSUED FOR REVIEW	NOV 18/2020
No.	REVISION	DATE

FLOOR PLANS	
Scale	1:100
Drawn	LT
Checked	SDS
Date	AUG/2020
Job #	2047

A2

NOTES:
 1. All dimensions are to be checked on site. Discrepancies or ambiguities should be reported prior to work on site or ordering of materials.
 2. All work to be in accordance with the Ontario Building Code, latest edition.

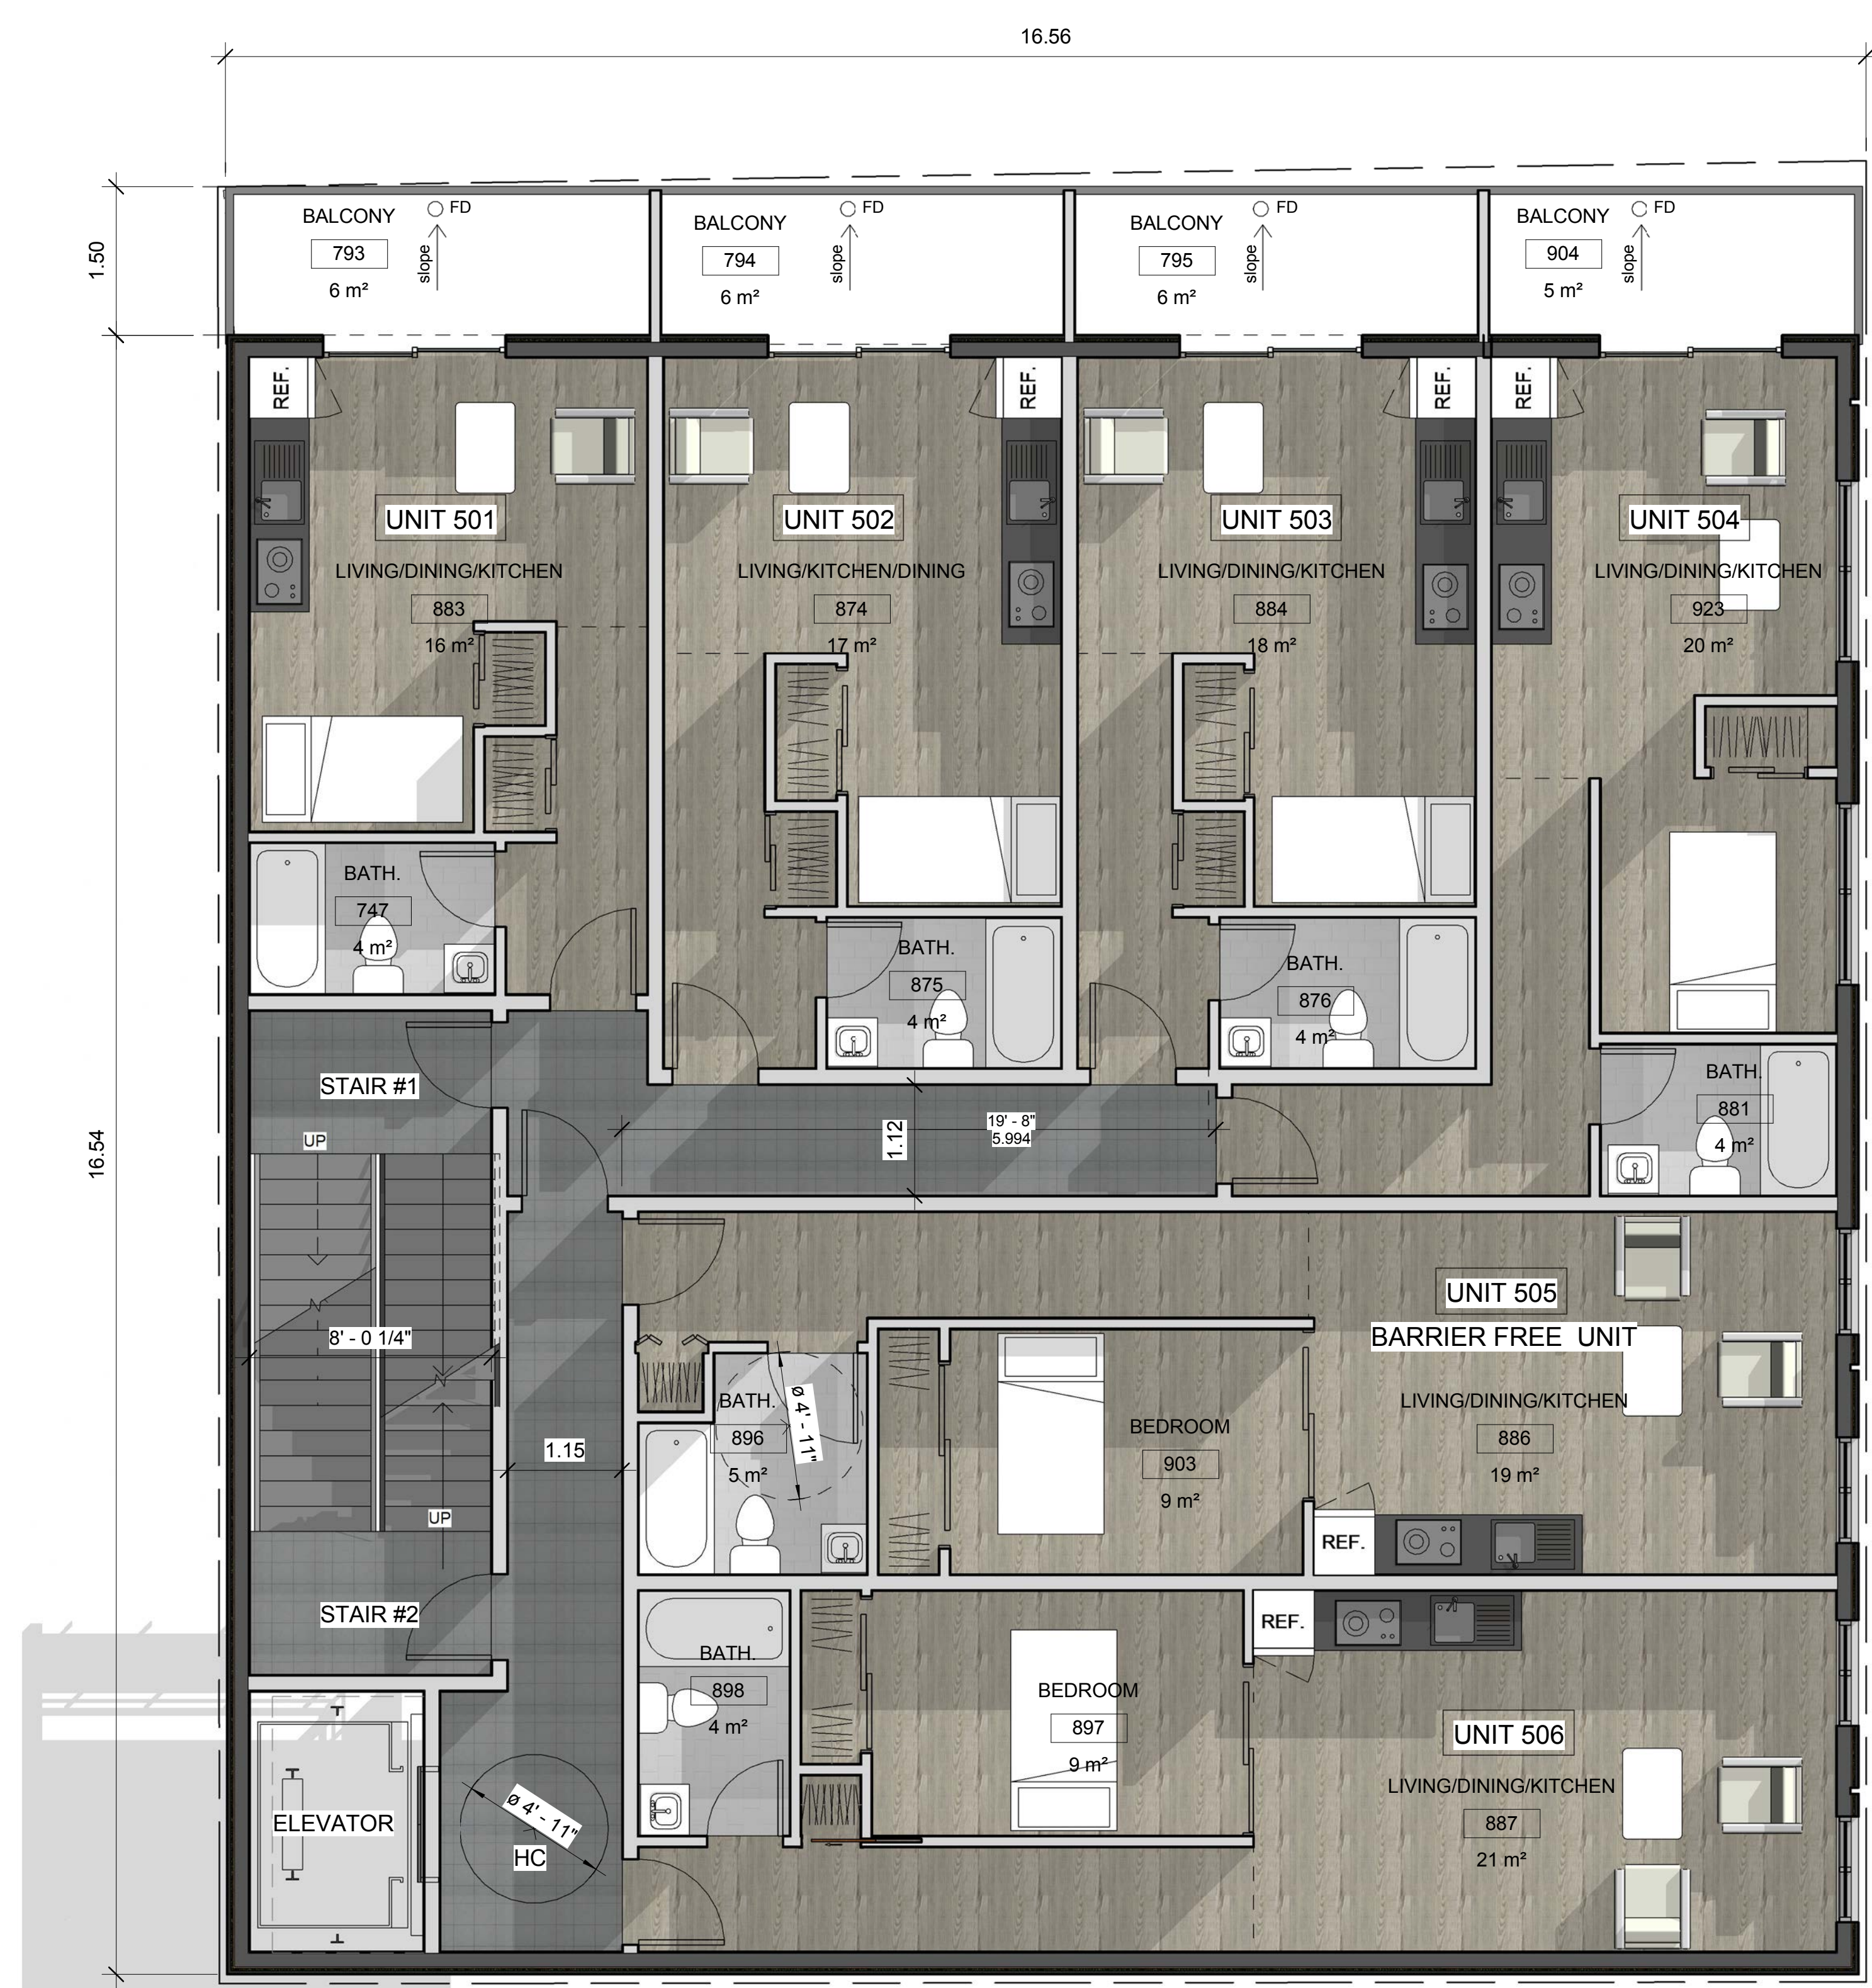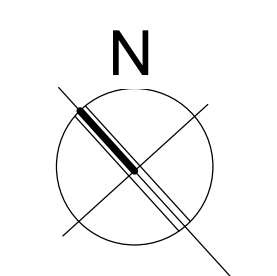

CLIENT:
 12291444 Canada Inc
 271 Berrigan Dr.
 Nepean ON K2J 5C3



SUSAN D. SMITH ARCHITECT
 941 MERIVALE RD.
 OTTAWA, ONTARIO
 K1Z 6A1
 613-722-5327
 S.SMITH@SDSARCH.CA

SURVEYOR
 ANNIS, O'SULLIVAN, VOLLEBEKK Ltd.
 14 Concourse Gate, Suite 500
 Nepean, Ont. K2E 7S6
 Phone: (613) 727-0850
 Fax: (613) 727-1079


NEW APARTMENT BUILDING
 406-408 BANK ST.
 OTTAWA, ONTARIO
 K2P 1Y5

4		
3		
2		
1		
0	ISSUED FOR REVIEW	NOV 18/2020
No.	REVISION	DATE


FLOOR PLANS	
Scale	1:100
Drawn	LT
Checked	SDS
Date	AUG/2020
Job #	2047

A3

NOTES:
 1. All dimensions are to be checked on site. Discrepancies or ambiguities should be reported prior to work on site or ordering of materials.
 2. All work to be in accordance with the Ontario Building Code, latest edition.

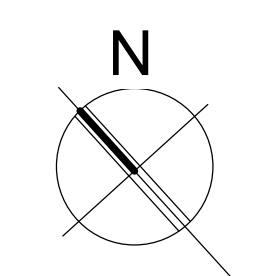

1 6th FLOOR
 1/4" = 1'-0"

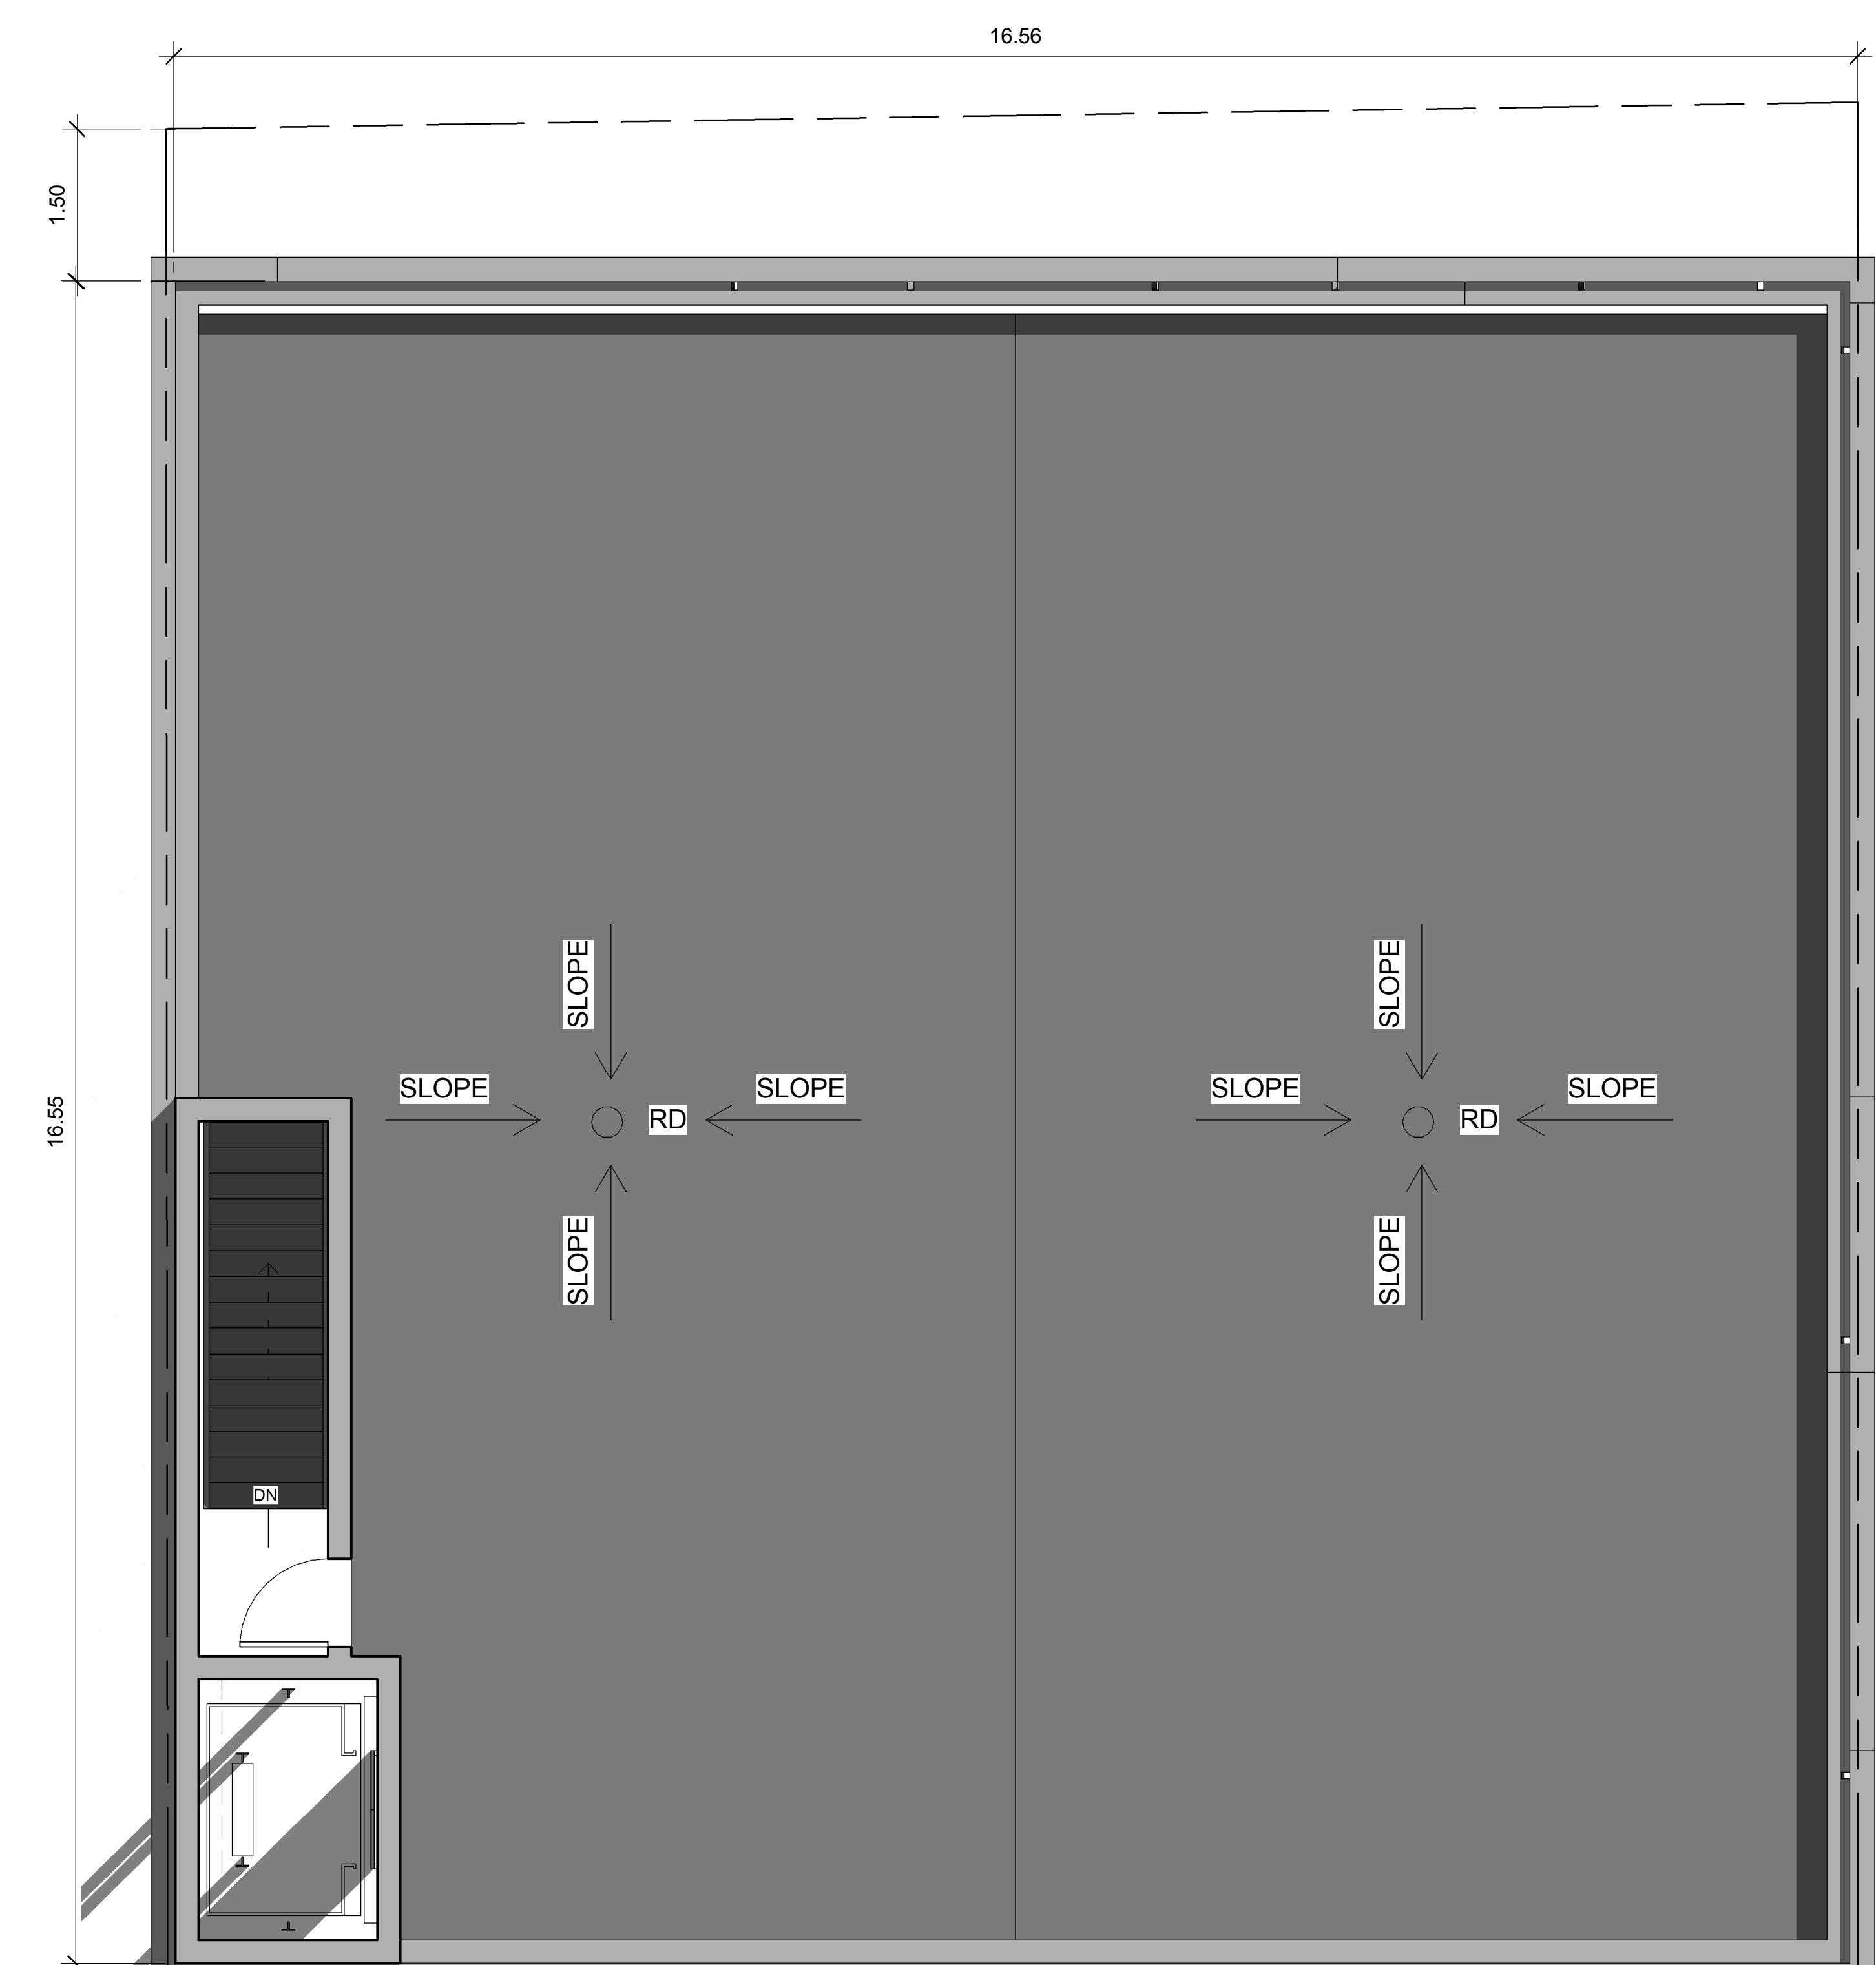

2 ROOF
 1/4" = 1'-0"

CLIENT:
 12291444 Canada Inc
 271 Berrigan Dr.
 Nepean ON K2J 5C3



SUSAN D. SMITH ARCHITECT
 941 MERIVALE RD.
 OTTAWA, ONTARIO
 K1Z 6A1
 613-722-5327
 S.SMITH@SDSARCH.CA

SURVEYOR
 ANNIS, O'SULLIVAN, VOLLEBEKK Ltd.
 14 Concourse Gate, Suite 500
 Nepean, Ont. K2E 7S6
 Phone: (613) 727-0850
 Fax: (613) 727-1079

NEW APARTMENT BUILDING
 406-408 BANK ST.
 OTTAWA, ONTARIO
 K2P 1Y5

4		
3		
2		
1		
0	ISSUED FOR REVIEW	NOV 18/2020
No.	REVISION	DATE

FLOOR PLANS	
Scale	1:100
Drawn	LT
Checked	SDS
Date	AUG/2020
Job #	2047

A4