

**1** Basement  
 3/16" = 1'-0"

**280 LAURIER AVE. E.**  
 NEW ADDITION TO  
 EXISTING 6 STOREY BUILDING


NO.	REVISION/ISSUE	DATE
9		
8		
7		
6		
5		
4		
3		
2		
1		

CONSULTANTS  
 STRUCTURAL -  
 MECHANICAL -  
 ELECTRICAL -  
 MO/Y

PROJECT:  
**280 LAURIER AVE. E.**  
 NEW ADDITION TO  
 EXISTING 6 STOREY BUILDING  
 280 LAURIER AVE. E.  
 OTTAWA, ON K1N 6P5

BASEMENT PLAN

DRAWN BY: L.T. SHEET:  
 DATE: MARCH 29, 2021  
 SCALE: AS NOTED **A1**

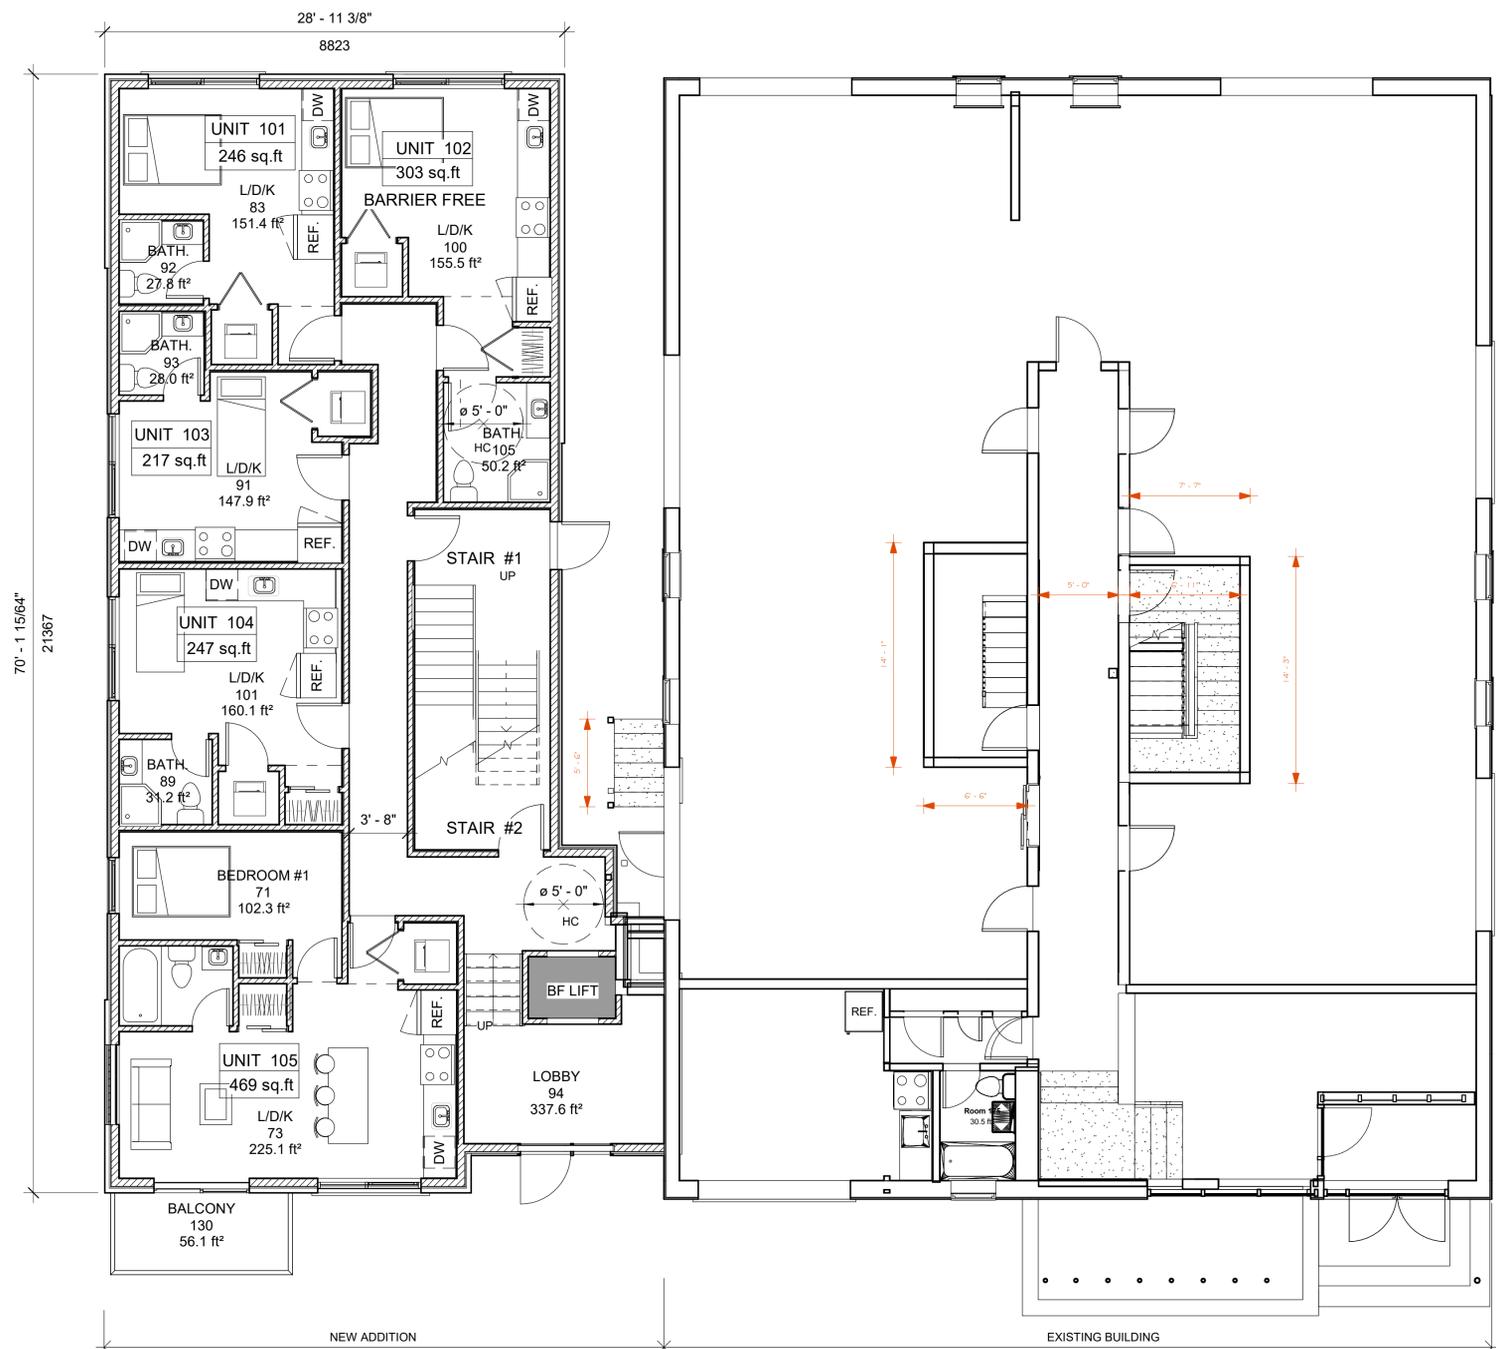


**1** Ground Floor  
 3/16" = 1'-0"

**280 LAURIER AVE. E.**  
 NEW ADDITION TO  
 EXISTING 6 STOREY BUILDING

NO.	REVISION/ISSUE	DATE
9		
8		
7		
6		
5		
4		
3		
2		
1		

PROJECT:  
**280 LAURIER AVE. E.**  
 NEW ADDITION TO  
 EXISTING 6 STOREY BUILDING  
 280 LAURIER AVE. E.  
 OTTAWA, ON K1N 6P5

GROUND FLOOR PLAN

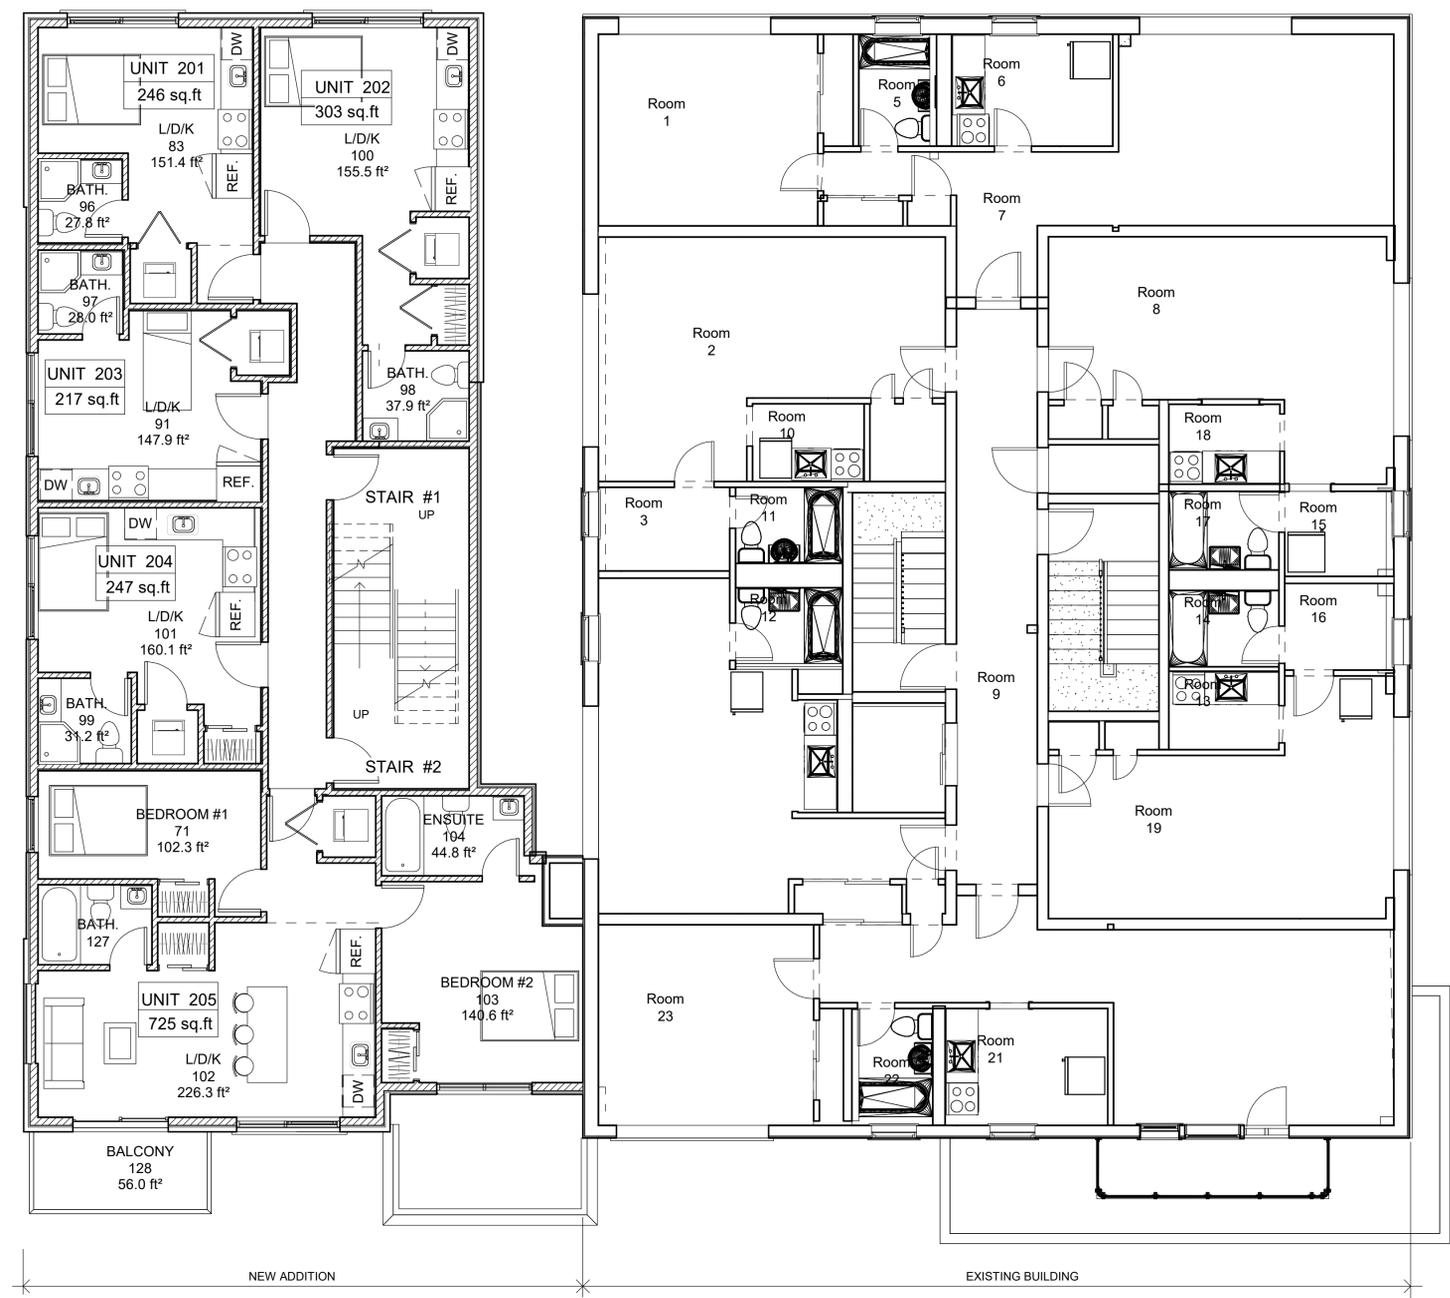


**1** Second & Third Floors  
 3/16" = 1'-0"

**280 LAURIER AVE. E.**  
 NEW ADDITION TO  
 EXISTING 6 STOREY BUILDING

CONSULTANTS	
STRUCTURAL -	
MECHANICAL -	
ELECTRICAL -	
	MO/Y
9	
8	
7	
6	
5	
4	
3	
2	
1	
NO.	REVISION/ISSUE DATE

PROJECT:  
**280 LAURIER AVE. E.**  
 NEW ADDITION TO  
 EXISTING 6 STOREY BUILDING  
 280 LAURIER AVE. E.  
 OTTAWA, ON K1N 6P5

2nd & 3rd FLOOR PLANS

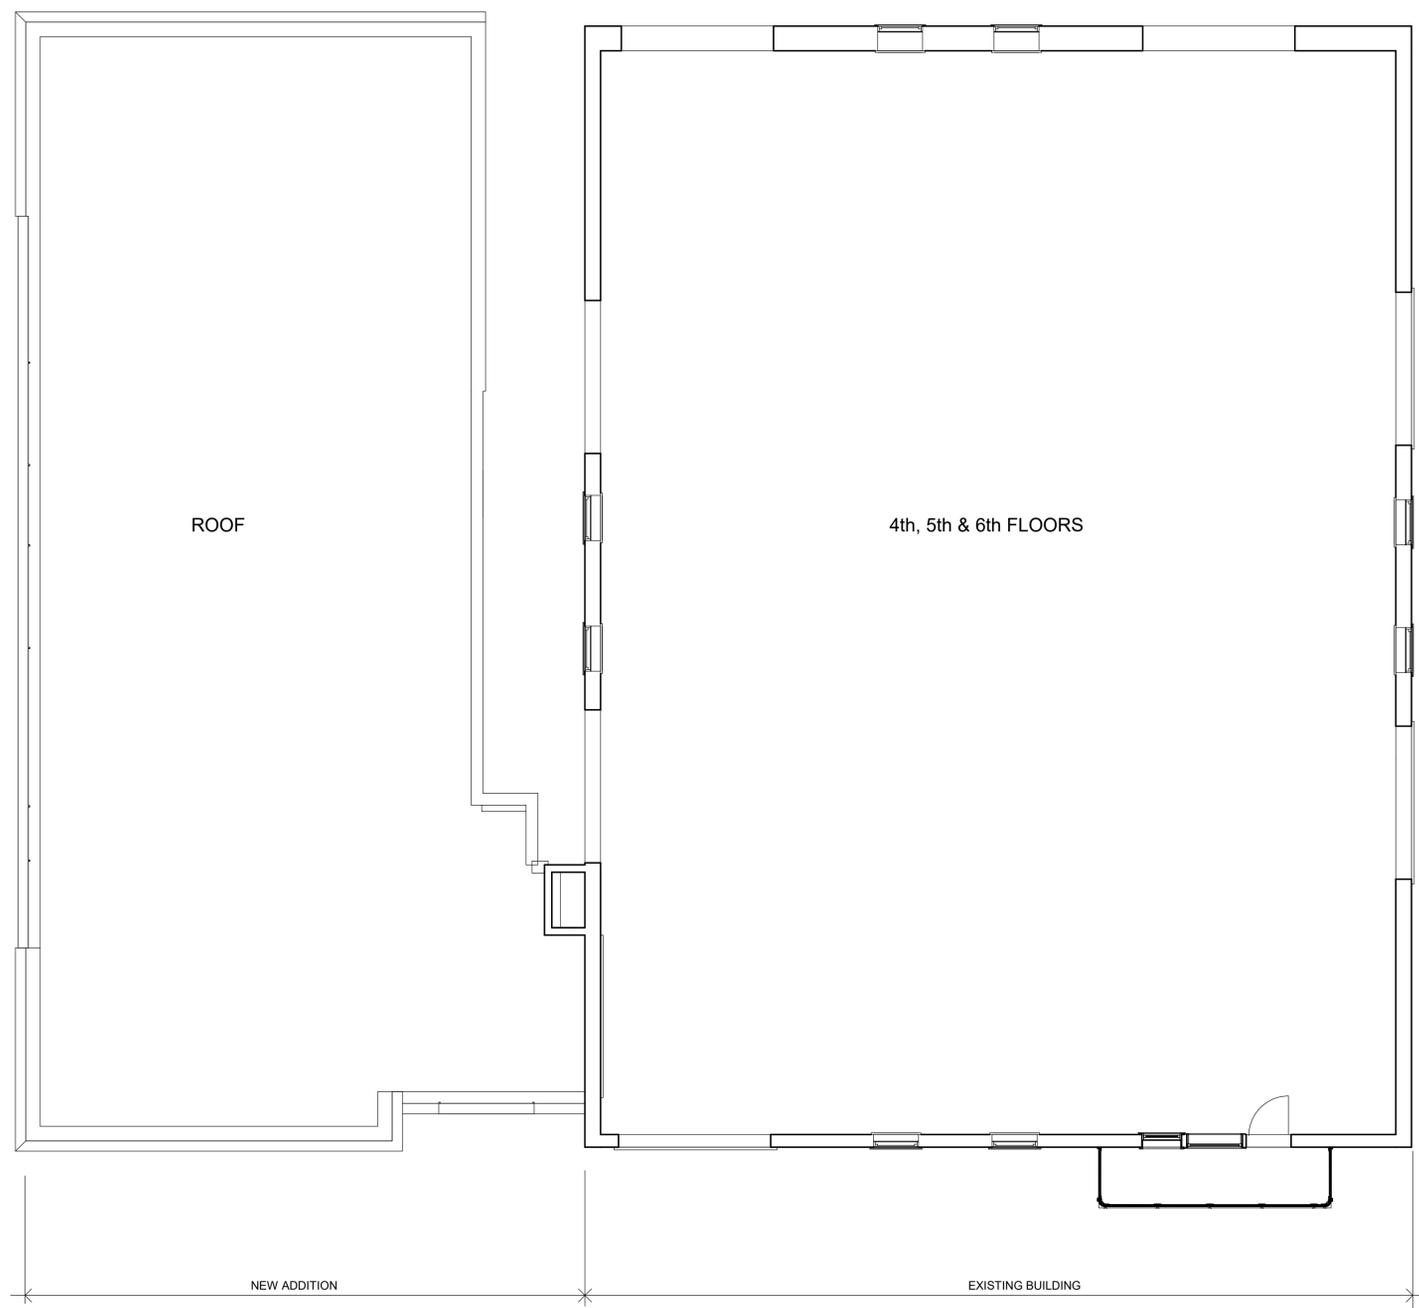

**1** Roof Plan (NEW ADDITION)  
3/16" = 1'-0"

**280 LAURIER AVE. E.**  
NEW ADDITION TO  
EXISTING 6 STOREY BUILDING

CONSULTANTS	MO/Y
STRUCTURAL -	
MECHANICAL -	
ELECTRICAL -	

NO.	REVISION/ISSUE	DATE
9		
8		
7		
6		
5		
4		
3		
2		
1		

PROJECT:  
**280 LAURIER AVE. E.**  
NEW ADDITION TO  
EXISTING 6 STOREY BUILDING  
280 LAURIER AVE. E.  
OTTAWA, ON K1N 6P5

**NEW ADDITION  
ROOF PLAN**

DRAWN BY: L.T. SHEET:  
DATE: MARCH 29, 2021  
SCALE: AS NOTED

**A4**