


[Signature]


LILY XU, MCIP, RPP
MANAGER, DEVELOPMENT REVIEW SOUTH
PLANNING, INFRASTRUCTURE & ECONOMIC
DEVELOPMENT DEPARTMENT, CITY OF OTTAWA

APPROVED


By Lily Xu at 5:28 pm, Aug 30, 2021

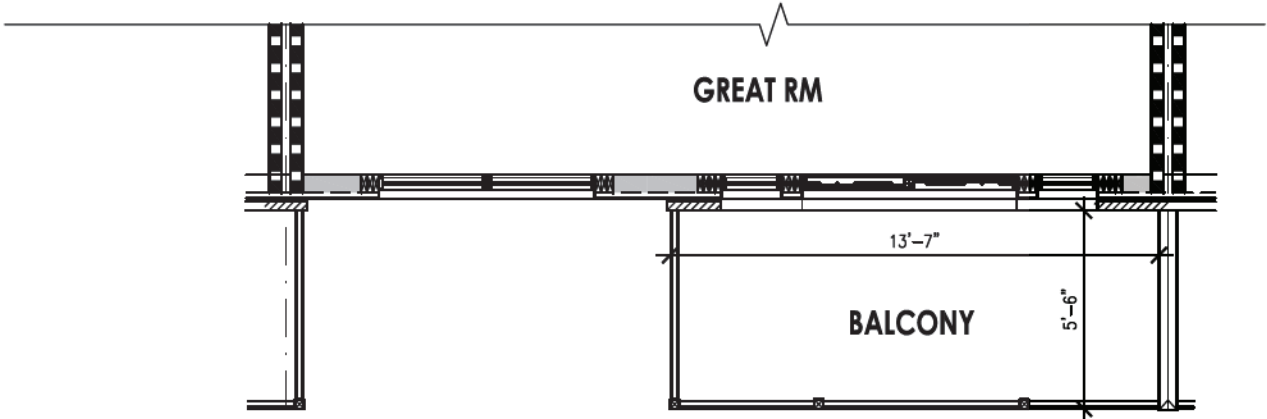

KNIGHTSBRIDGE- 2nd FLOOR PLAN

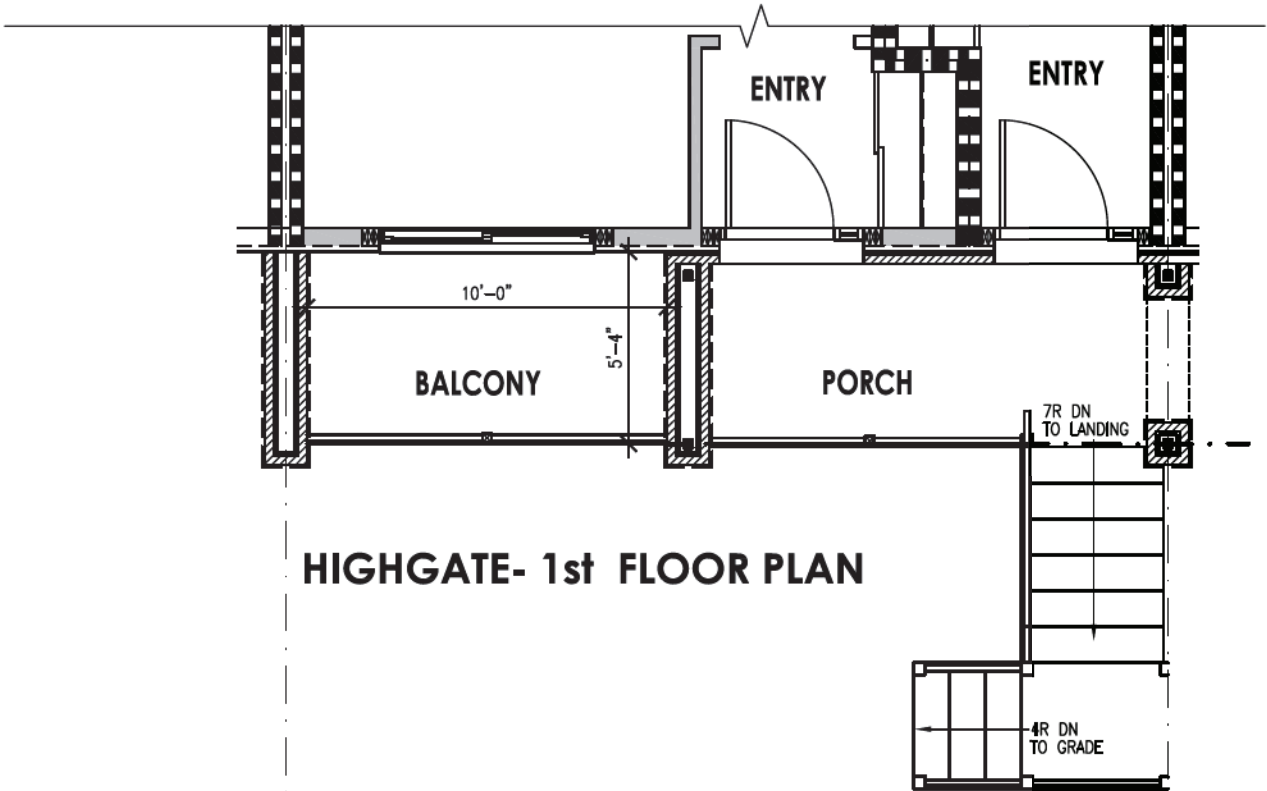

HIGHGATE- 1st FLOOR PLAN

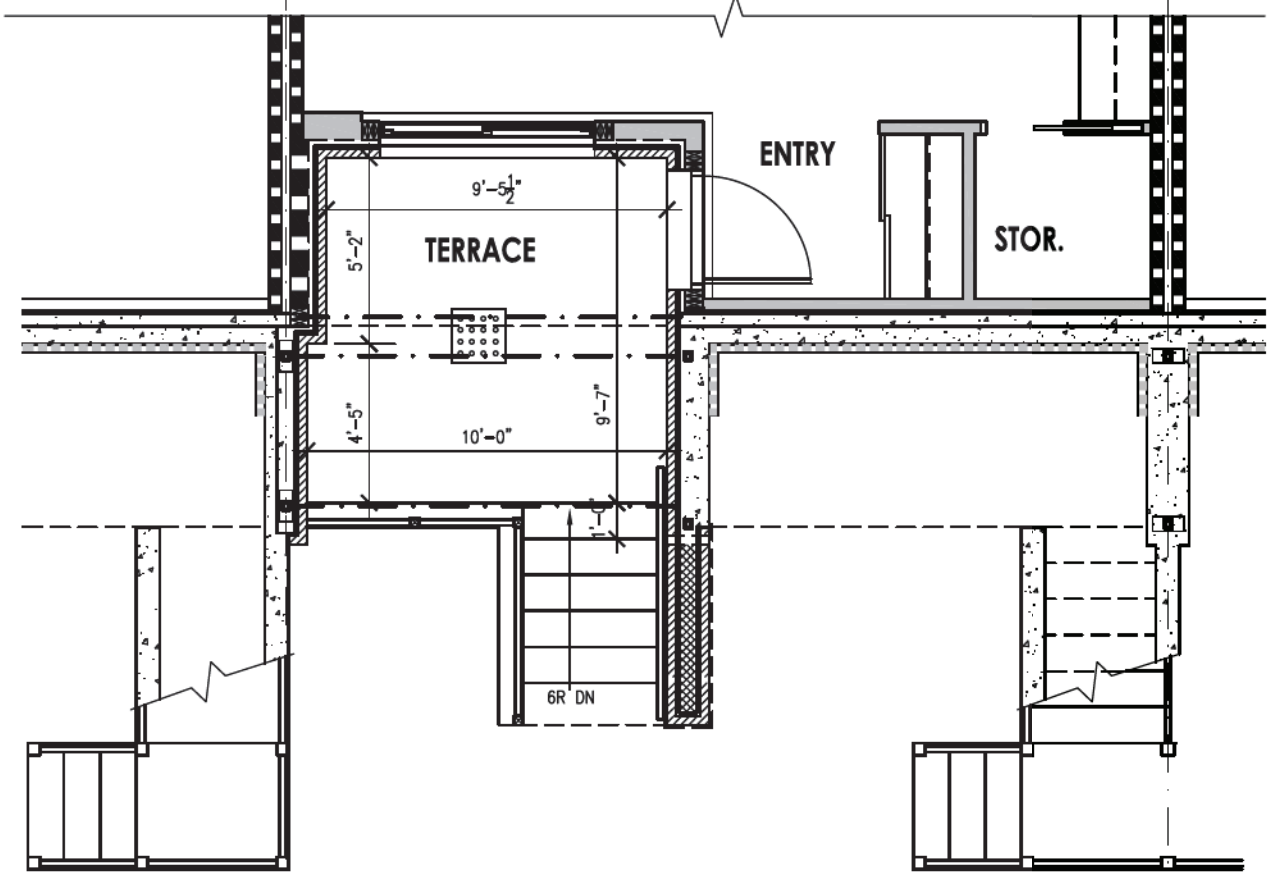


BRIXTON- BASEMENT FLOOR PLAN

TYPICAL INTERIOR UNIT

ISSUE RECORD:		
NO.	DISCRPTION	DATE

CLIENT:
URBANDALE CONSTRUCTION LTD
2193 ARCH STREET, OTTAWA
TEL: 613-731-6331

REVIEWED:	APPROVED:	JOB NO.
PROJECT: LOCALE FLATS URBANDALE STACKED TOWNHOMES COWAN'S GROVE		
DWG: TYPICAL INTERIOR UNIT BALCONY/ TERRACE PLANS		
SCALE: 3/16" = 1'-0"	DWG No: 1 OF 4	
DATE: JAN 28,2021		
SKETCHES		



LILY XU, MCIP, RPP
MANAGER, DEVELOPMENT REVIEW SOUTH
PLANNING, INFRASTRUCTURE & ECONOMIC
DEVELOPMENT DEPARTMENT, CITY OF OTTAWA

APPROVED
By Lily Xu at 5:29 pm, Aug 30, 2021

[illegible]

CLIENT:
URBANDALE CONSTRUCTION LTD
2193 ARCH STREET, OTTAWA
TEL: 613-731-6331



REMOVED:	APPROVED:	JOB NO.
----------	-----------	---------

PROJECT: **LOCALE FLATS**
URBANDALE STACKED TOWNHOMES
COWAN'S GROVE


DWG:
**TYPICAL INTERIOR UNIT
BALCONY/ TERRACE ELEV.**

SCALE: 3/16" = 1'-0"	DMG No: 2 OF 4
DATE: JAN 28, 2021	


SKETCHES

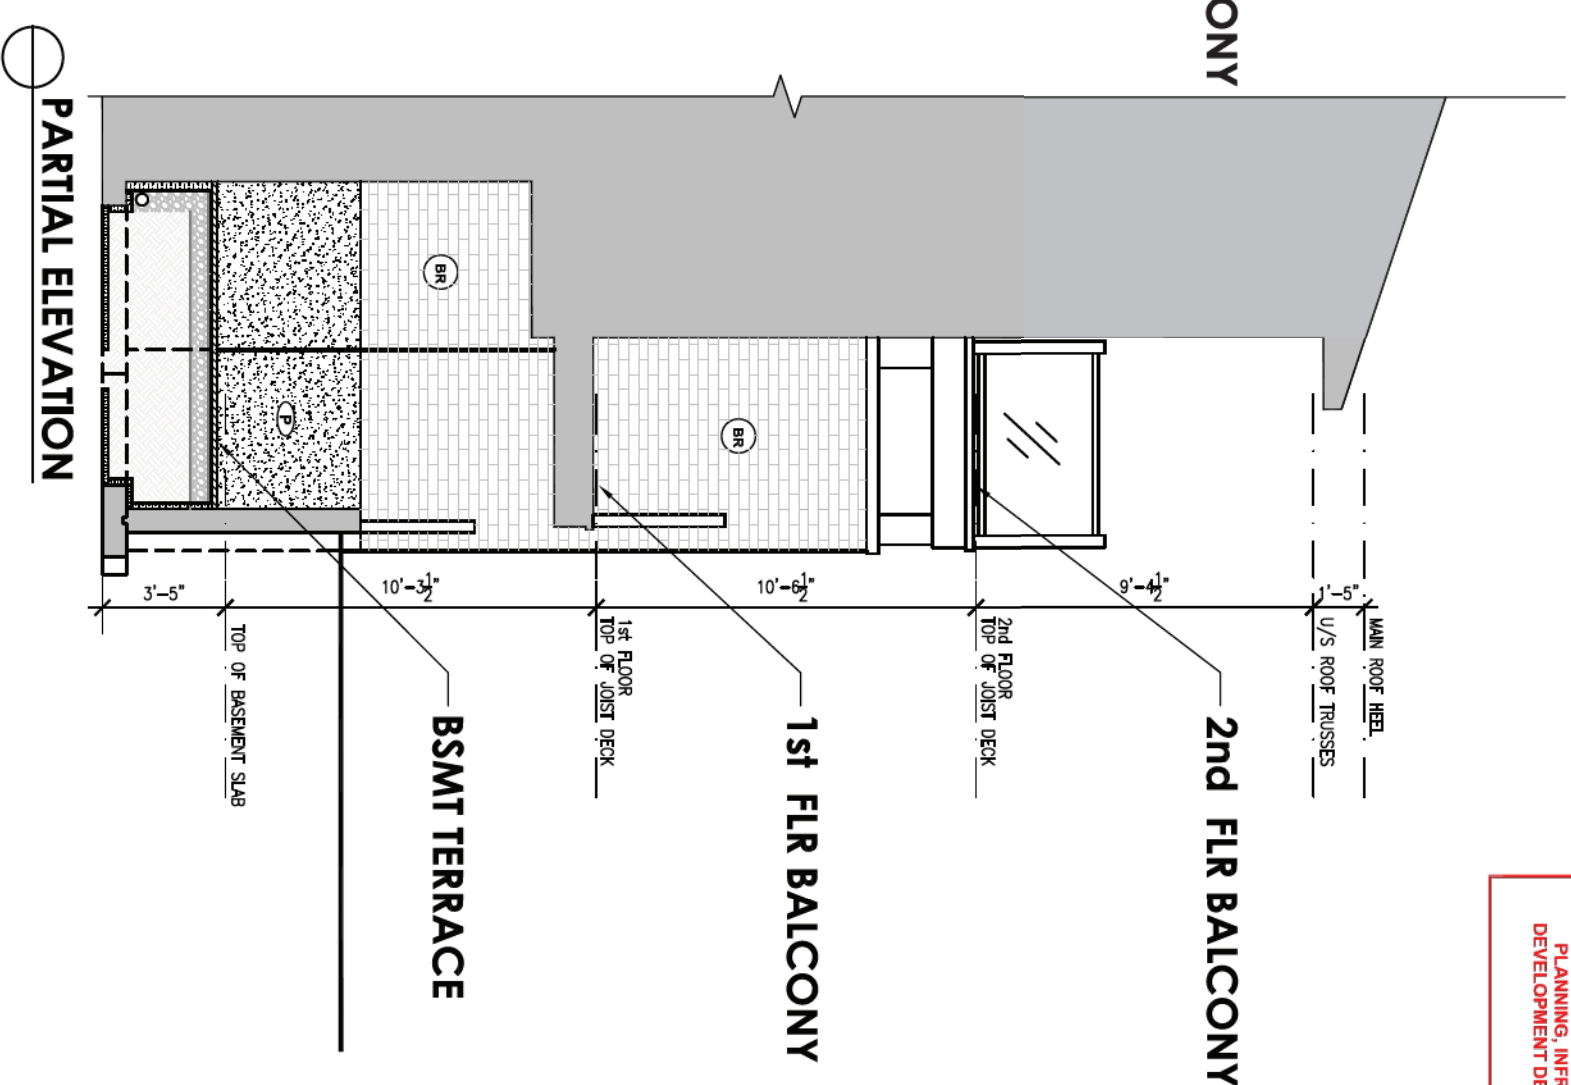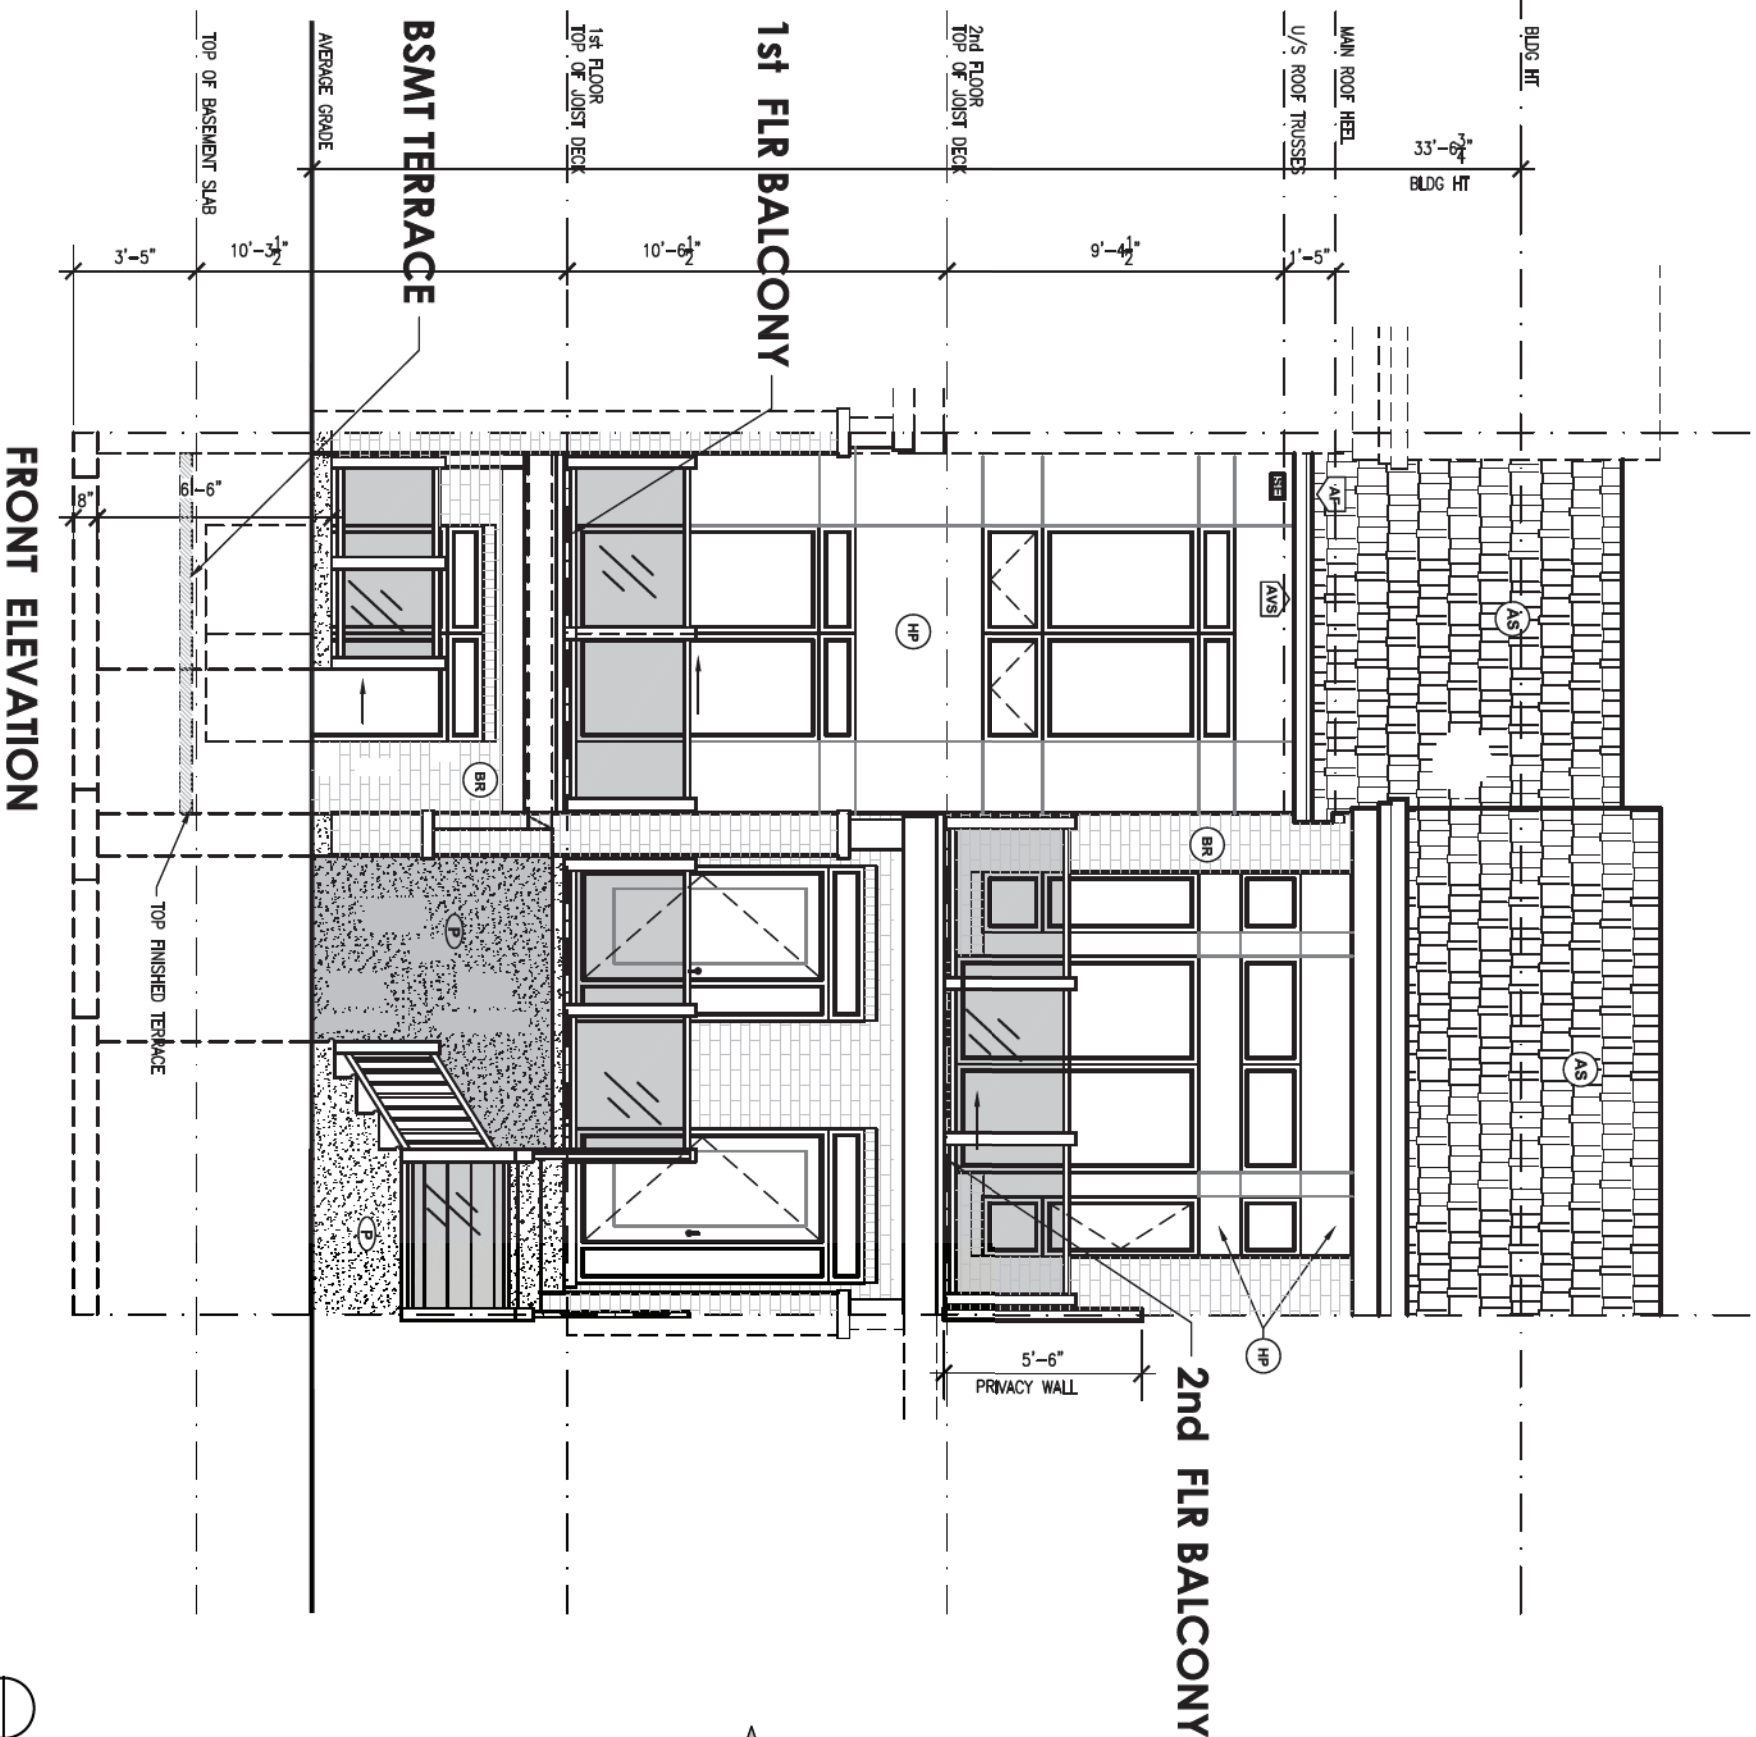


TYPICAL INTERIOR UNIT

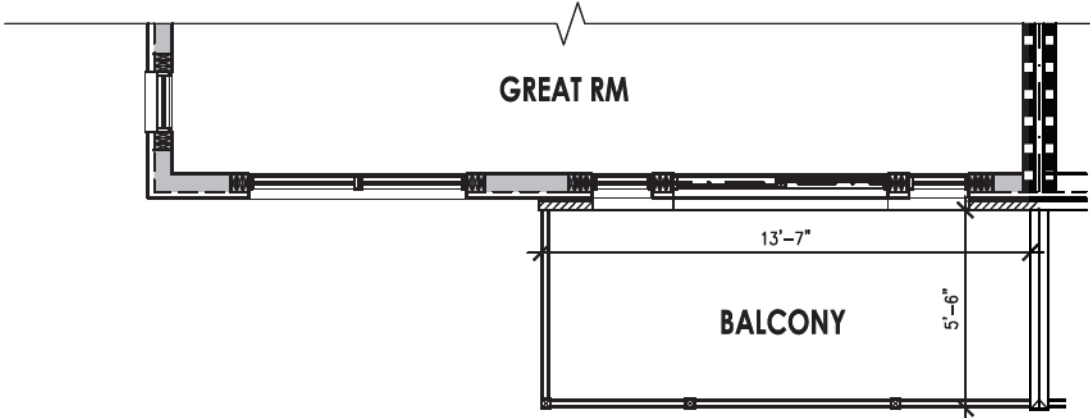

KNIGHTSBRIDGE- 2nd FLOOR PLAN

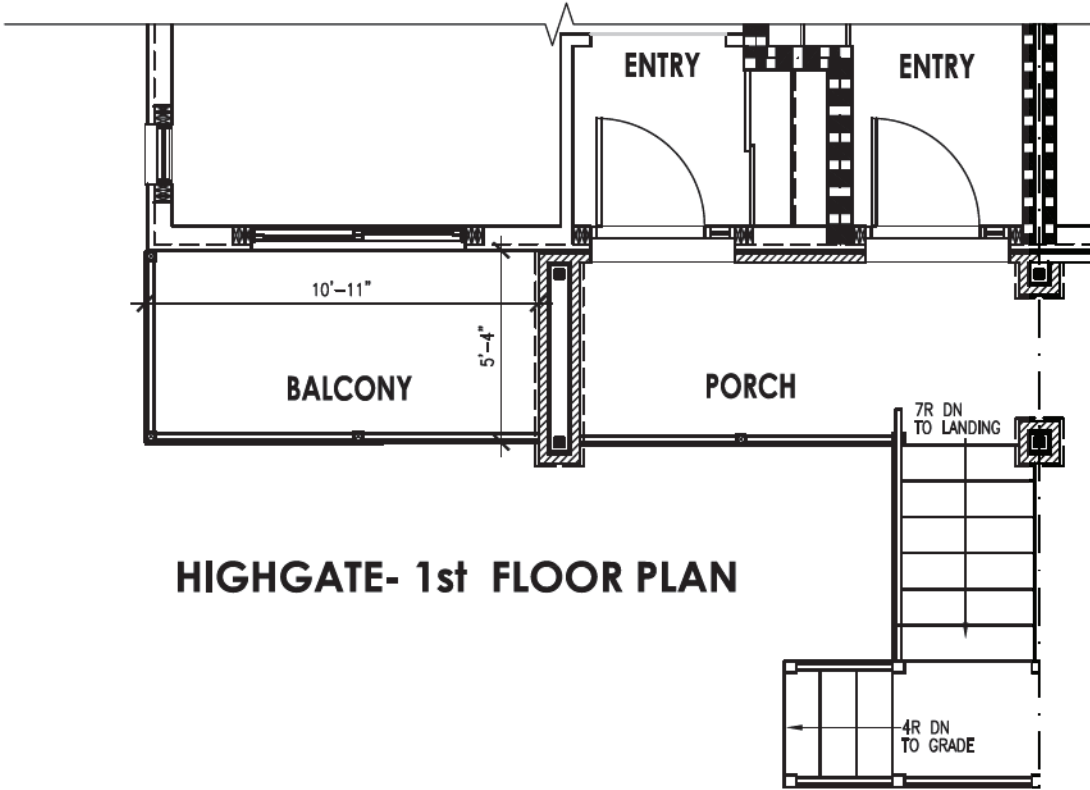

HIGHGATE- 1st FLOOR PLAN

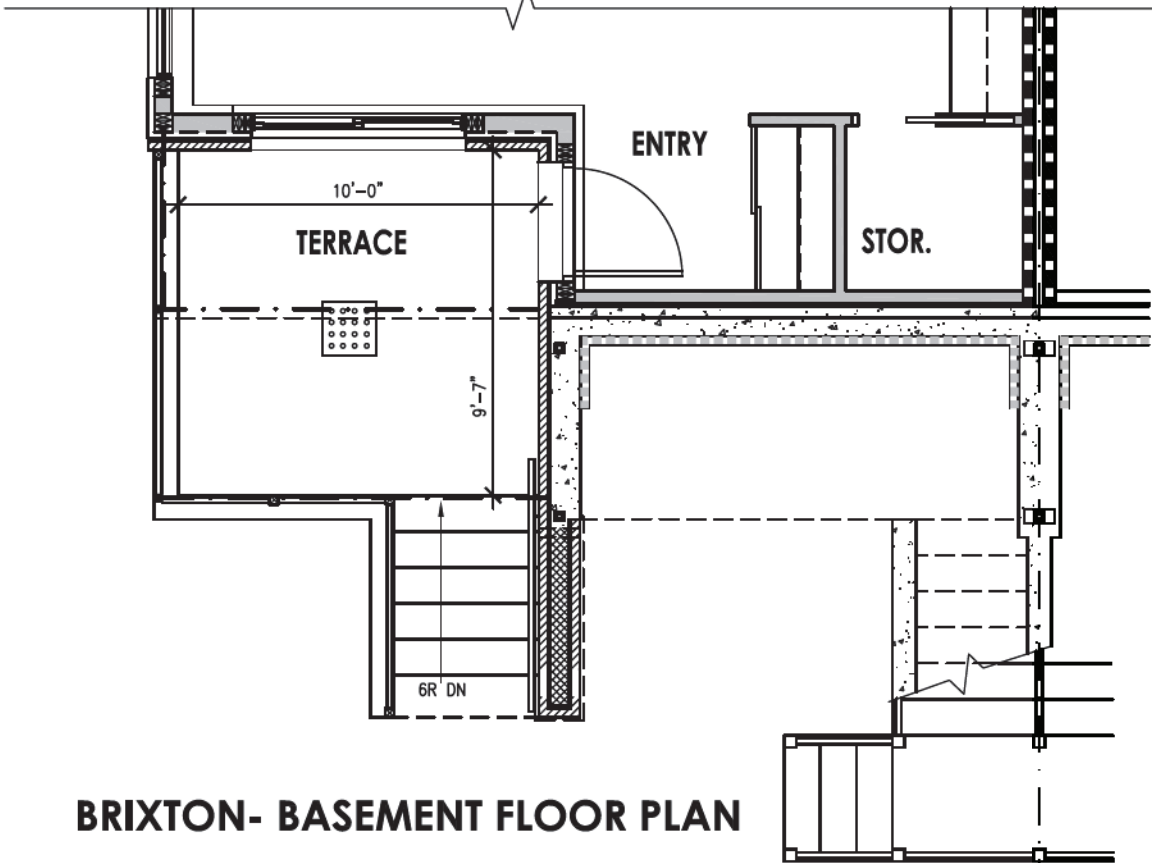

BRIXTON- BASEMENT FLOOR PLAN

TYPICAL END UNIT

LILY XU, MCIP, RPP
MANAGER, DEVELOPMENT REVIEW SOUTH
PLANNING, INFRASTRUCTURE & ECONOMIC
DEVELOPMENT DEPARTMENT, CITY OF OTTAWA

APPROVED
By Lily Xu at 5:30 pm, Aug 30, 2021

ISSUE RECORD:		
NO.	DISCRPTION	DATE

CLIENT:
URBANDALE CONSTRUCTION LTD
2193 ARCH STREET, OTTAWA
TEL: 613-731-6331

REVIEWED:	APPROVED:	JOB NO.
PROJECT: LOCALE FLATS URBANDALE STACKED TOWNHOMES COWAN'S GROVE		
DWG: TYPICAL END UNIT BALCONY/ TERRACE PLANS		
SCALE: 3/16" = 1'-0"	DWG No: 3	
DATE: JAN 28, 2021	OF 4	
SKETCHES		



LILY XU, MCIP, RPP
MANAGER, DEVELOPMENT REVIEW SOUTH
PLANNING, INFRASTRUCTURE & ECONOMIC
DEVELOPMENT DEPARTMENT, CITY OF OTTAWA

APPROVED
By Lily Xu at 5:30 pm, Aug 30, 2021

ISSUE RECORD:

NO.	DESCRIPTION	DATE
-----	-------------	------

CLIENT:
URBANDALE CONSTRUCTION LTD
2193 ARCH STREET, OTTAWA
TEL: 613-731-6331


REVIEWED:	APPROVED:	JOB NO.
-----------	-----------	---------

PROJECT: **LOCALE FLATS**
URBANDALE STACKED TOWNHOMES
COWAN'S GROVE

DWG: **TYPICAL END UNIT
BALCONY/TERRACE ELEV.**

SCALE: 3/16" = 1'-0"	DWG No:
DATE: JAN 28, 2021	4 OF 4

SKETCHES

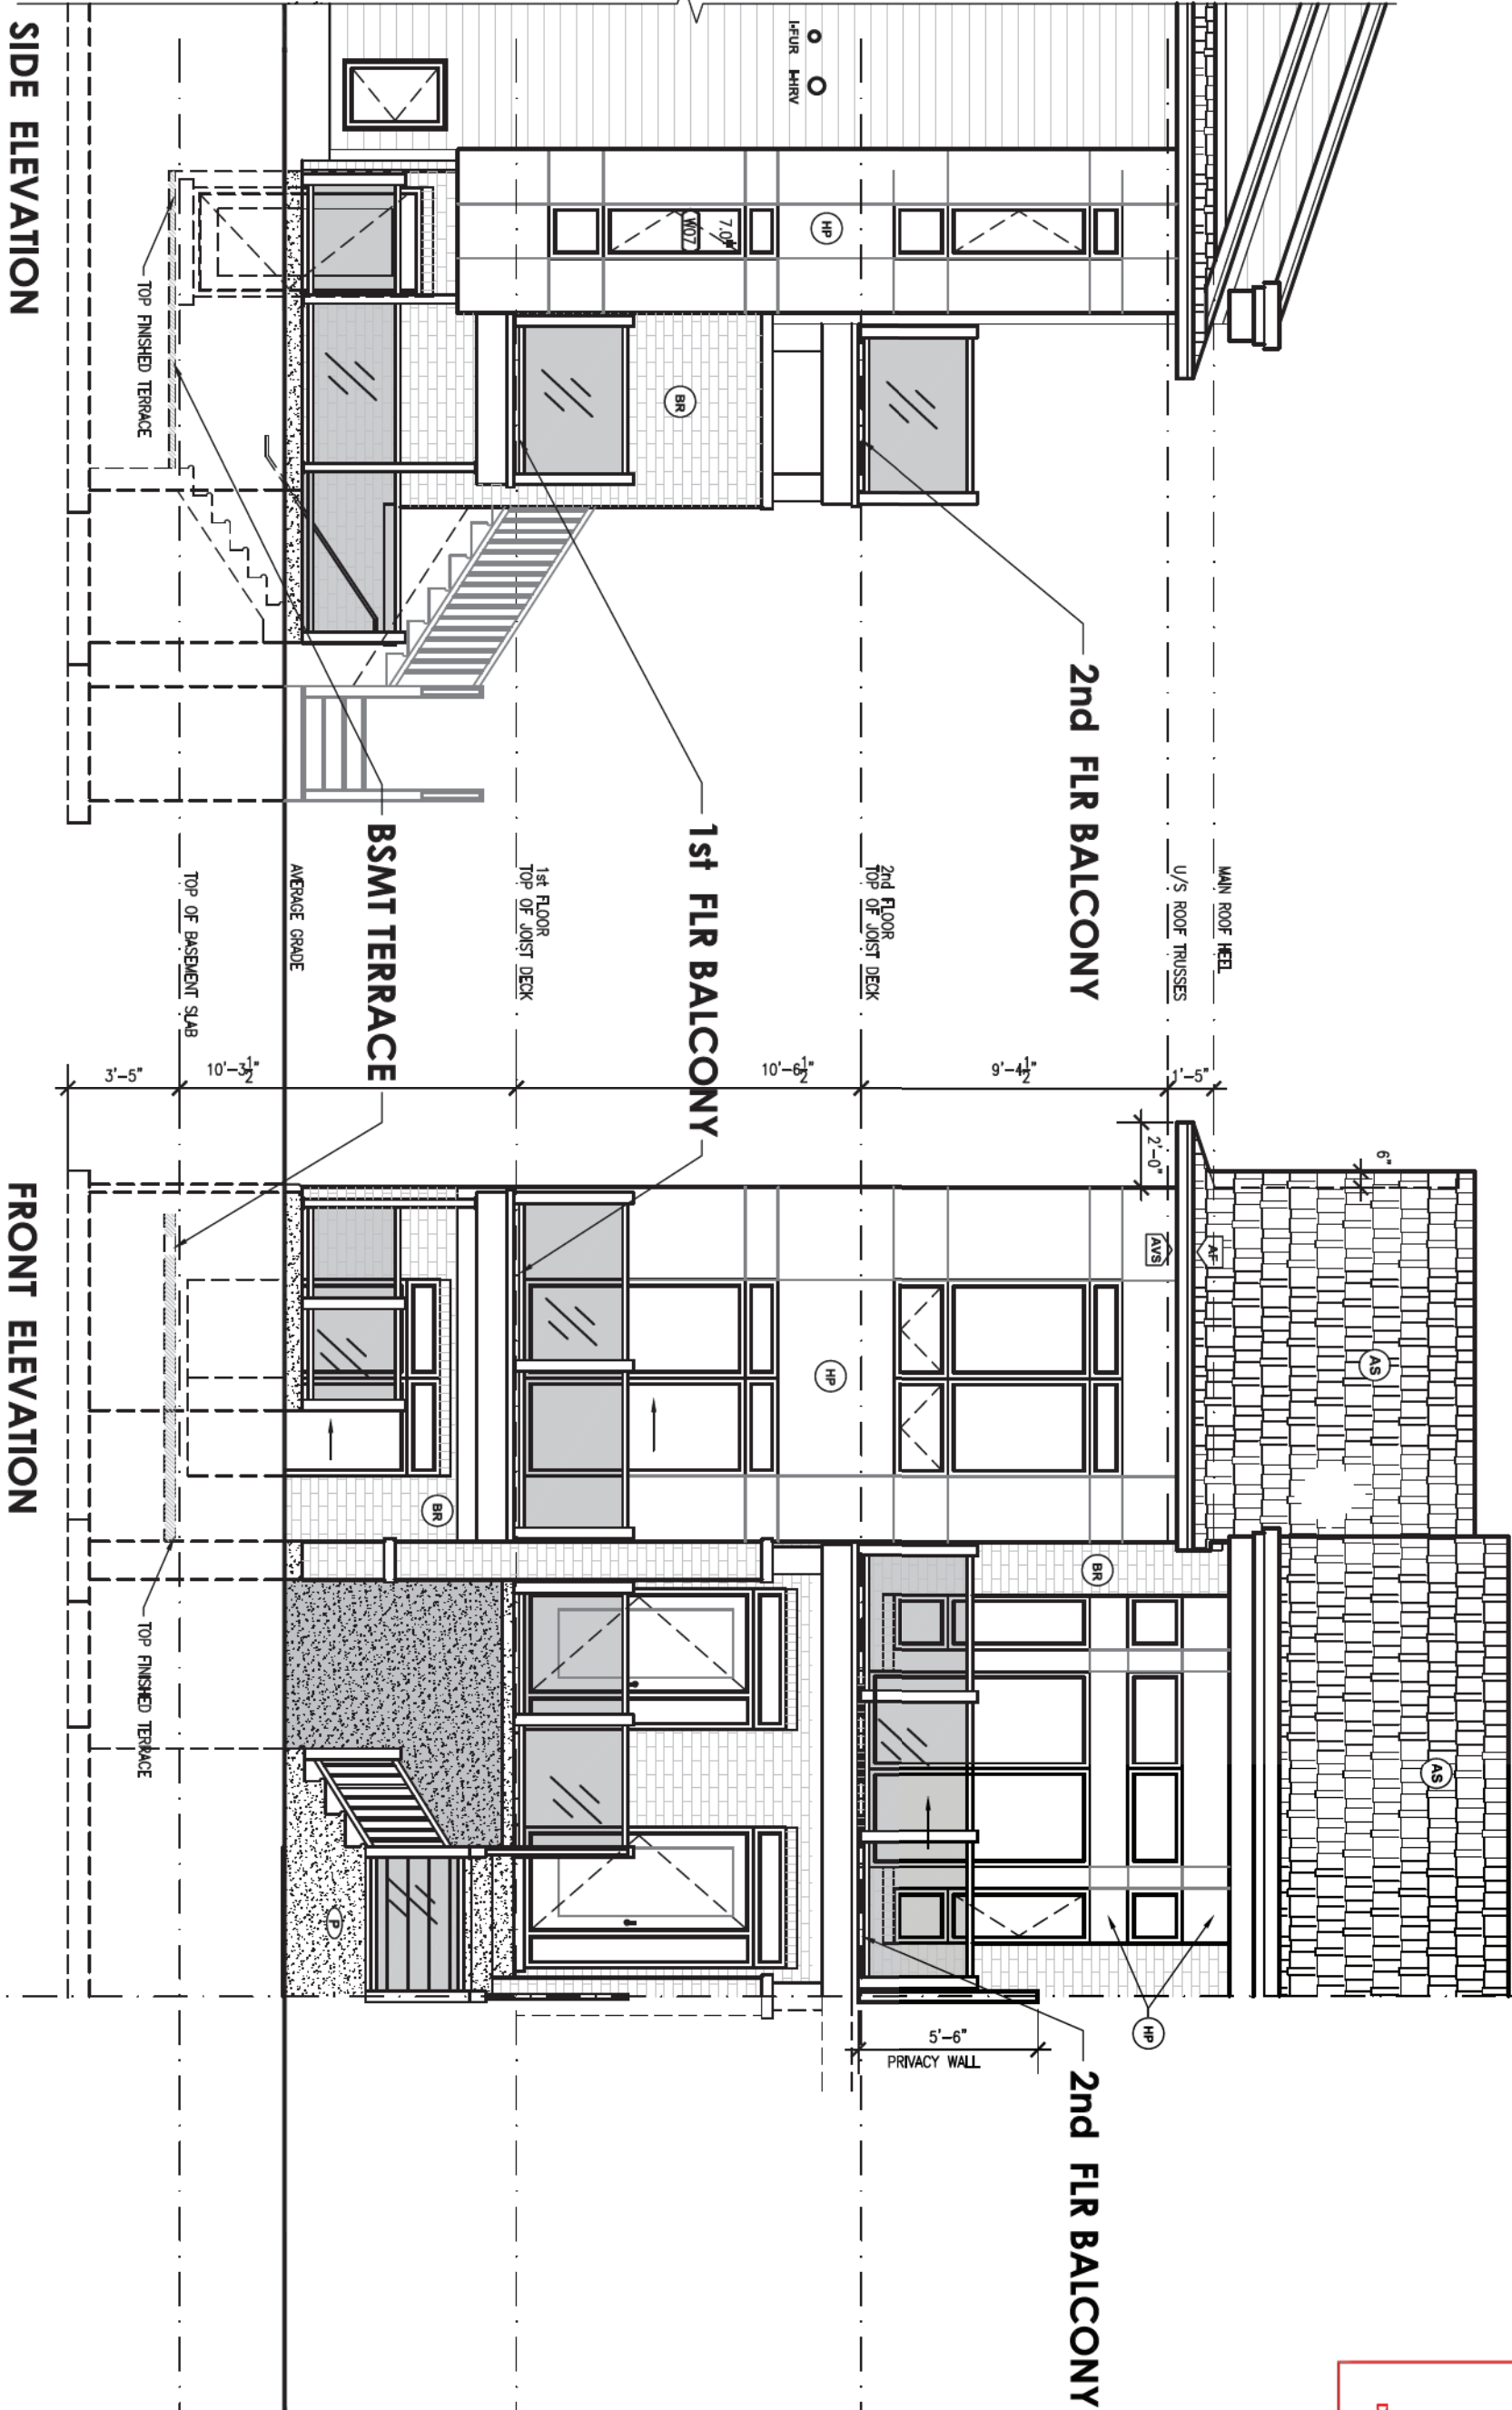

TYPICAL END UNIT