


BRIXTON- BASEMENT FLOOR PLAN

WALL MOUNTED MECH. HORIZONTAL BIKE 7'-5" RACK 11'-9" 21

HIGHGATE- 1st FLOOR PLAN

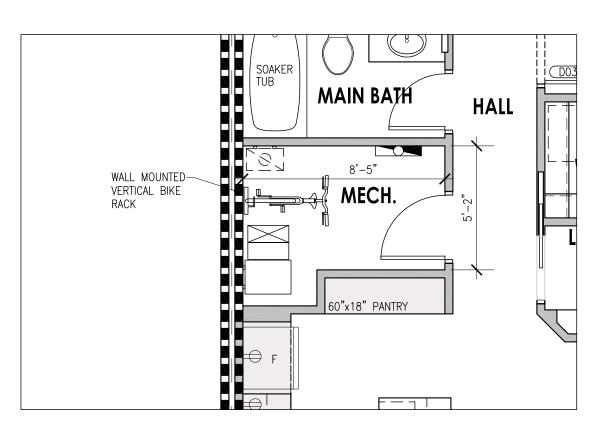

KNIGHTSBRIDGE-2nd FLOOR PLAN

GENERAL NOTES:

- 1. DO NOT SCALE DRAWINGS, ONLY FIGURED DIMENSIONS ARE TO BE USED. WHERE DOUBT EXISTS, FILE REQUEST FOR INTERPRETATION AND REQUEST CLARITY.
- 2. It is the responsibility of the general contractor TO VERIFY DIMENSIONS ON SITE, REPORT DISCREPANCES
 TO THE ARCHITECT PROMPLY.
- GENERAL CONTRACTOR TO TAKE INTO ACCOUNT CONSTRUCTION TOLERANCE & COORDINATE THE WORK OF DIFFERENT TRADES TO COMPLY WITH DESIGN INTENT.
- . ALL WORK DISCRIBED IN THESE DRAWINGS AND SPECIFICATIONS ARE TO COMPLY WITH THE CURRENT EDITION OF THE ONTARIO BUILDING CODE 2012 OR NATIONAL BUILDING CODE 2015, INCLUDING MOST PECCENT AND PROPERTY OF THE ONTARIO BUILDING WOST PECCENT AND PROPERTY OF THE PECCENT AND PROPERTY OF TH RECENT AMENDMENTS.
- 5. DRAWINGS & SPECIFICATIONS ARE COMPLIMENTARY AND ARE TO BE READ TOGETHER.

COPYRIGHT:

1. THIS DRAWING IS AN INSTRUMENT OF SERVICE AND IS PROTECTED BY COPYRIGHT AND IS THE SOLE PROPERTY OF JIM BELL ARCHITCTURAL DESIGN INC. COPIES, INCLUDING ELECTRONIC COPIES, MAY ONLY BE USED FOR THE PURPOSE INTENDED, FOR THE SINGLE PROJECT FOR WHICH THEY ARE ISSUED AND MAY NOT BE OFFERED FOR SALE OR TRANSFER WITHOUT THE EXPRESS WRITTEN PERMISSION OF THE ARCHITECT.

XU, MCIP, RPP MANAGER, DEVELOPMENT REVIEW SOUTH

PLANNING, INFRASTRUCTURE & ECONOMIC DEVELOPMENT DEPARTMENT, CITY OF OTTAWA

APPROVED

By Lily Xu at 5:25 pm, Aug 30, 2021

ISSUE RECORD:

NO.	DISCRIPTION	DATE
	•	

URBANDALE CONSTRUCTION LTD 2193 ARCH SIREEI, UHAWA TEL: 613-731-6331

REVIEWED:

APPROVED:

JOB NO.

LOCALE FLATS

URBANDALE STACKED TOWNHOMES COWAN'S GROVE

INTERIOR BICYLE STORAGE

1/4" = 1'-0"

DWG No:

DATE: MARCH 5,2021

SK1 **ARCHITECTURAL**