

IT IS THE RESPONSIBILITY OF THE APPROPRIATE CONTRACTOR TO CHECK AND VERIFY ALL DIMENSIONS ON SITE AND TO REPORT ALL ERRORS AND/OR OMISSIONS TO THE ARCHITECT.

ALL CONTRACTORS MUST COMPLY WITH ALL PERTINENT CODES AND BY-LAWS.

THIS DRAWING MAY NOT BE USED FOR CONSTRUCTION UNTIL SIGNED BY THE ARCHITECT.


DO NOT SCALE DRAWINGS.


COPYRIGHT RESERVED.

NOTATION SYMBOLS:	
INDICATES DRAWING NOTES, LISTED ON EACH SHEET.	
INDICATES ASSEMBLY TYPE; REFER TO TYPICAL ASSEMBLIES SCHEDULE.	
INDICATES WINDOW TYPE; REFER TO WINDOW ELEVATIONS AND DETAILS ON A800 SERIES.	
INDICATES DOOR TYPE; REFER TO DOOR SCHEDULE AND DETAILS ON A500 SERIES.	
—DETAIL NUMBER	
TITLE	SCALE
—DETAIL REFERENCE PAGE	
—DETAIL CROSS REFERENCE PAGE	

No.	DESCRIPTION	DATE
1	ISSUED FOR SITE PLAN CONTROL APPLICATION	Nov. 12, 21
2	ISSUED FOR OWNER / CONSULTANT REVIEW	Feb. 10, 21
3	ISSUED FOR 2A & OPA APPLICATION	Dec. 21, 20
4	ISSUED FOR UPDATED DESIGN	Dec. 10, 20
5	ISSUED FOR DESIGN CONCEPT	Aug. 24, 20

REVISIONS:

ARCHITECT SEAL:

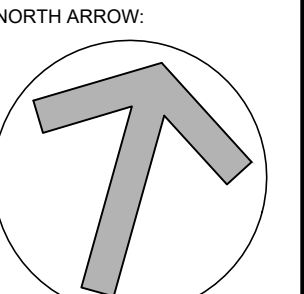SEAL DATE: STAMP DATE

NORTH ARROW:


2 Robinson Property Limited Partnership


ARCHITECT:
RODERICK LAHEY
ARCHITECT INC
56 Beech Street, Ottawa, Ontario K1S 3J6
t.613.724.9932 f.613.724.1209 www.rodericklahey.ca

PROJECT TITLE:
2 ROBINSON AVENUE

OTTAWA ONTARIO

SHEET TITLE:
PARKING FLOOR PLANS

DRAWN: T.Z.	CHECKED: R.V.
SCALE: 1:250	SHEET No. A-01
PROJECT No. 1902	

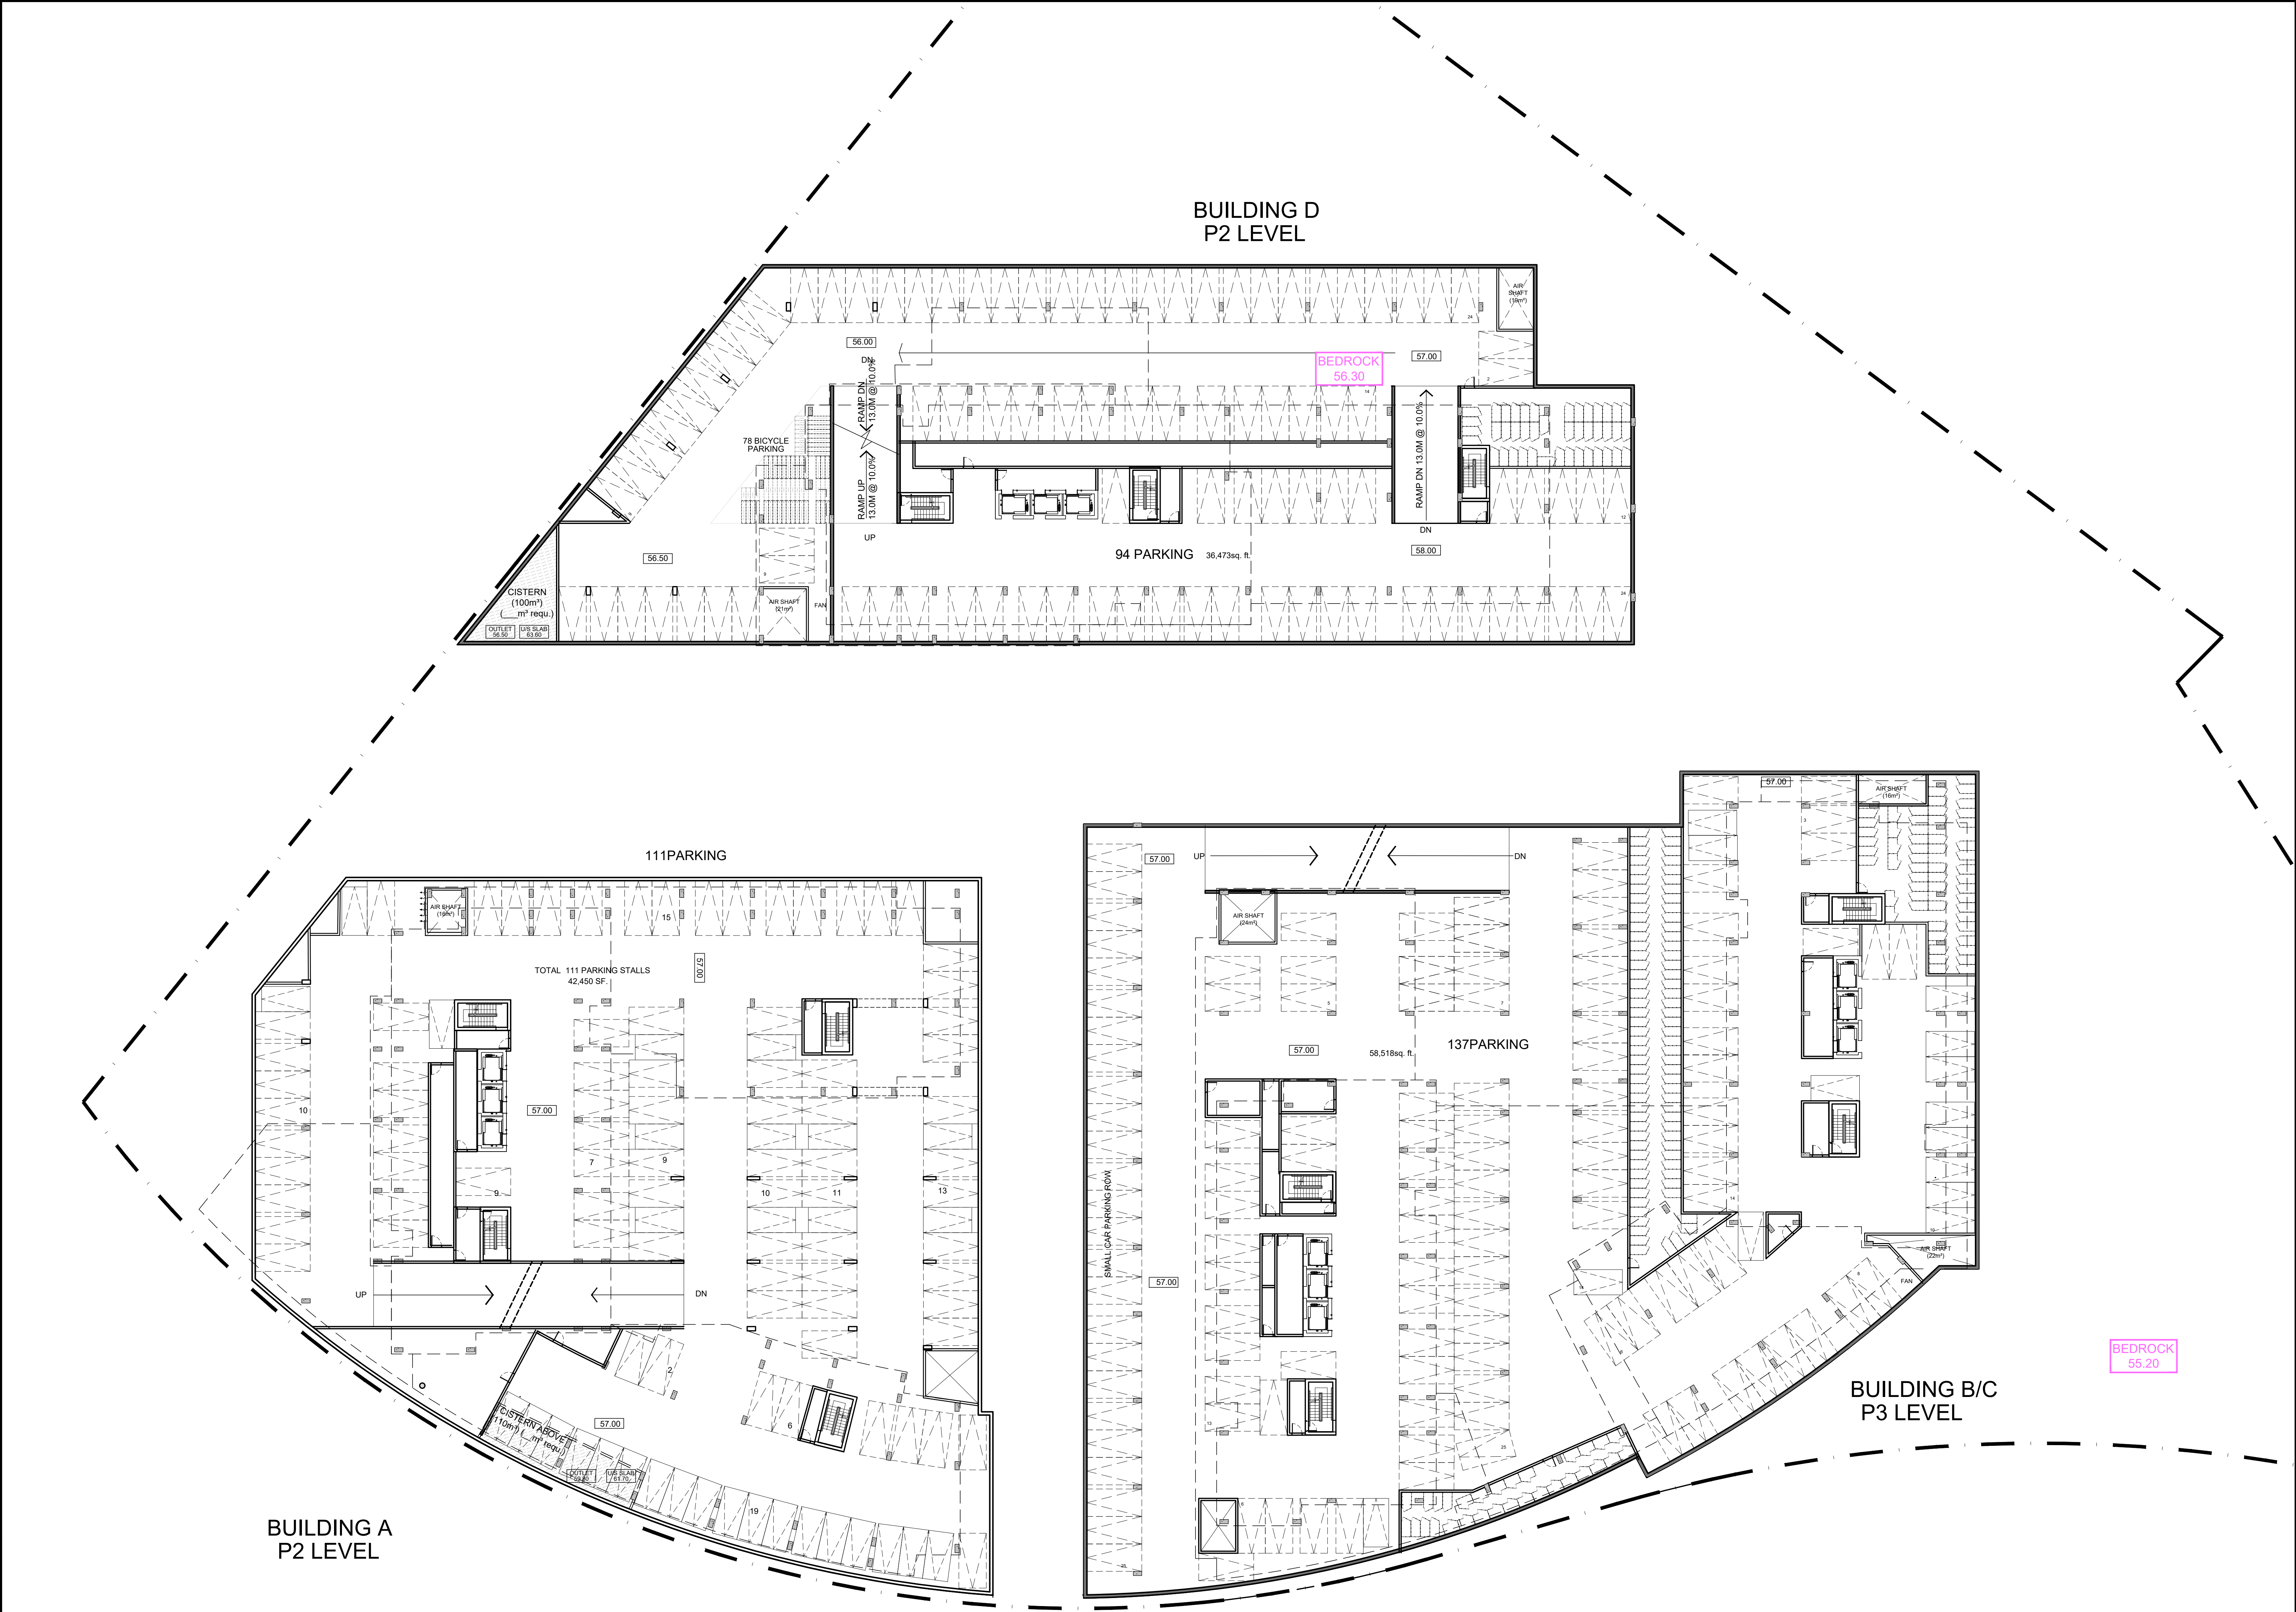

IT IS THE RESPONSIBILITY OF THE APPROPRIATE CONTRACTOR TO CHECK AND VERIFY ALL DIMENSIONS ON SITE AND TO REPORT ALL ERRORS AND/OR OMISSIONS TO THE ARCHITECT.

ALL CONTRACTORS MUST COMPLY WITH ALL PERTINENT CODES AND BY-LAWS.

THIS DRAWING MAY NOT BE USED FOR CONSTRUCTION UNTIL SIGNED BY THE ARCHITECT.

DO NOT SCALE DRAWINGS.

COPYRIGHT RESERVED.

NOTATION SYMBOLS:

INDICATES DRAWING NOTES, LISTED ON EACH SHEET.

INDICATES ASSEMBLY TYPE; REFER TO TYPICAL ASSEMBLIES SCHEDULE.

INDICATES WINDOW TYPE; REFER TO WINDOW ELEVATIONS AND DETAILS ON A900 SERIES.

INDICATES DOOR TYPE; REFER TO DOOR SCHEDULE AND DETAILS ON A900 SERIES.

—DETAIL NUMBER


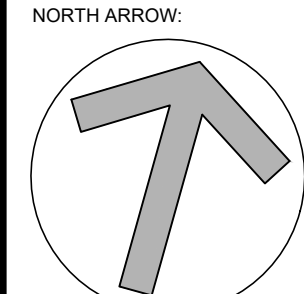
TITLE SCALE

—DETAIL REFERENCE PAGE

—DETAIL CROSS REFERENCE PAGE

No.	DESCRIPTION	DATE
1	ISSUED FOR SITE PLAN CONTROL APPLICATION	Nov. 12, 21
2	ISSUED FOR OWNER / CONSULTANT REVIEW	Feb. 10, 21
3	ISSUED FOR 2A & OPA APPLICATION	Dec. 21, 20
4	ISSUED FOR UPDATED DESIGN	Dec. 10, 20
5	ISSUED FOR DESIGN CONCEPT	Aug. 24, 20

REVISIONS:

ARCHITECT SEAL:  NORTH ARROW: 

SEAL DATE: STAMP DATE

2 Robinson Property Limited Partnership


ARCHITECT: **RODERICK LAHEY** ARCHITECT INC.
56 Beech Street, Ottawa, Ontario K1S 3J6
t.613.724.9932 f.613.724.1209 www.rodericklahey.ca

PROJECT TITLE:
2 ROBINSON AVENUE

OTTAWA ONTARIO

SHEET TITLE:
PARKING FLOOR PLANS

DRAWN: T.Z.	CHECKED: R.V.
SCALE: 1:250	SHEET No. A-02
PROJECT No. 1902	

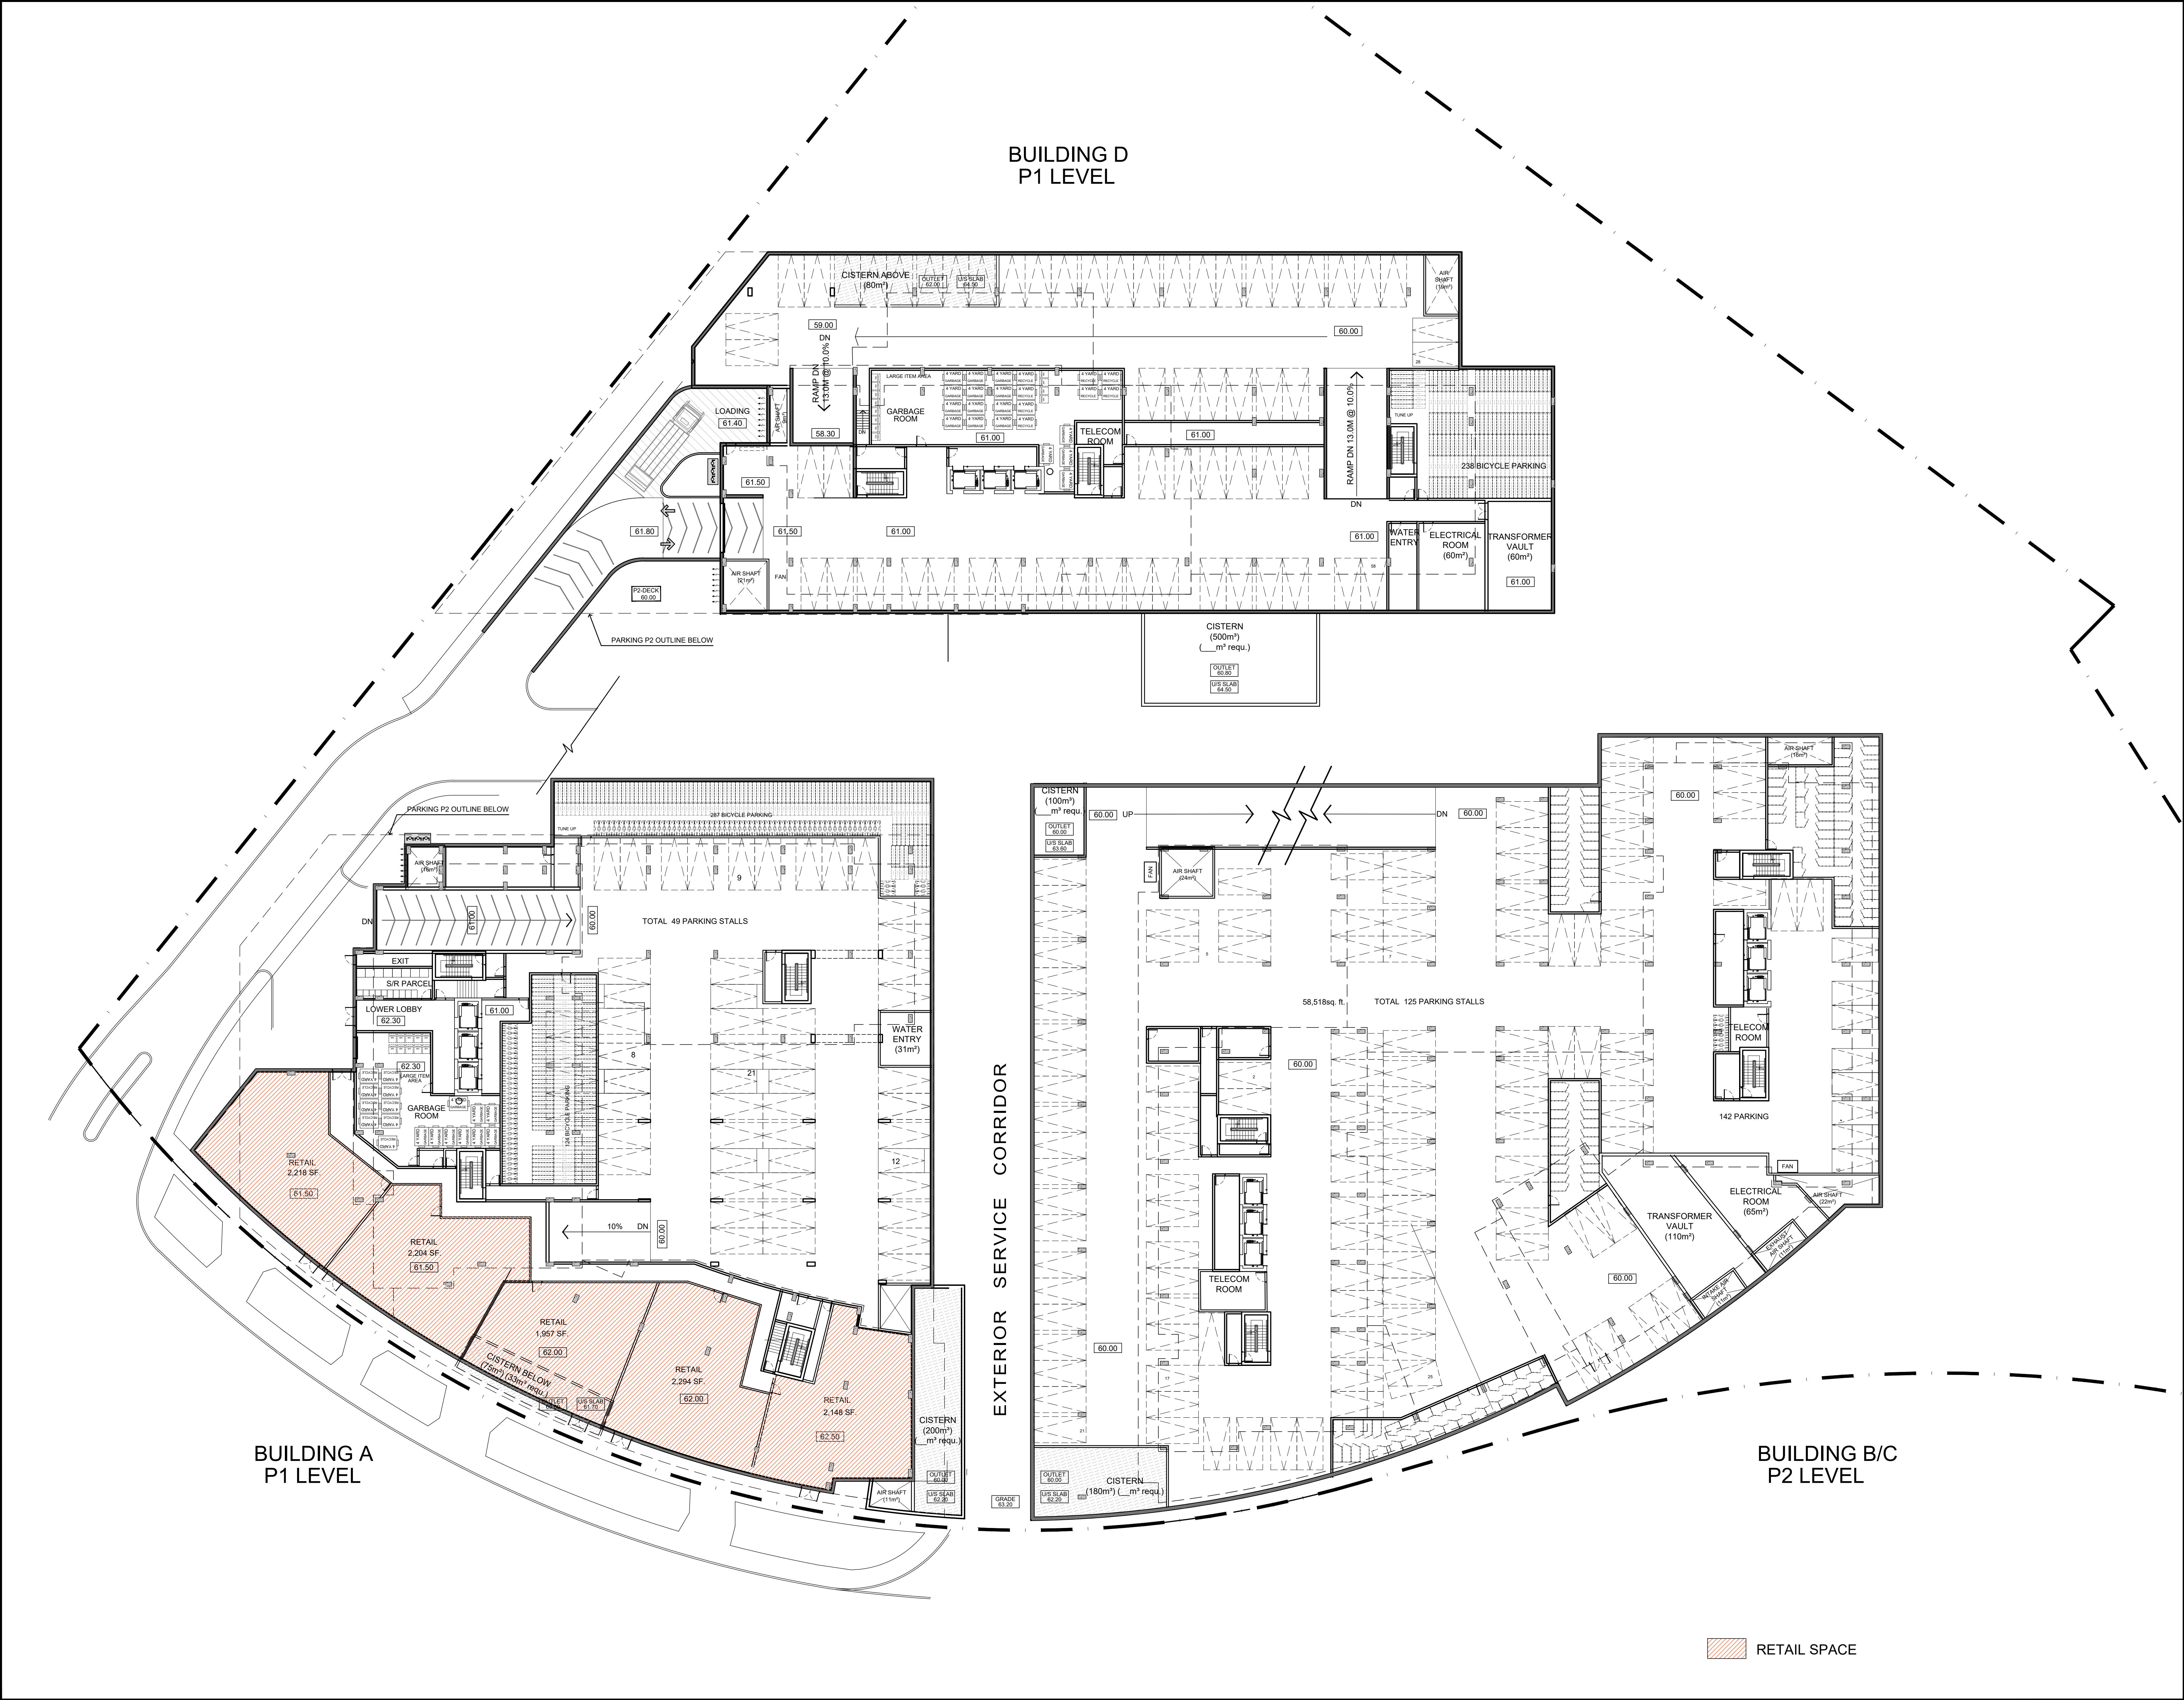

IT IS THE RESPONSIBILITY OF THE APPROPRIATE CONTRACTOR TO CHECK AND VERIFY ALL DIMENSIONS ON SITE AND TO REPORT ALL ERRORS AND/OR OMISSIONS TO THE ARCHITECT.
ALL CONTRACTORS MUST COMPLY WITH ALL PERTINENT CODES AND BY-LAWS.
THIS DRAWING MAY NOT BE USED FOR CONSTRUCTION UNTIL SIGNED BY THE ARCHITECT.
DO NOT SCALE DRAWINGS.
COPYRIGHT RESERVED.

NOTATION SYMBOLS:

INDICATES DRAWING NOTES, LISTED ON EACH SHEET.

INDICATES ASSEMBLY TYPE; REFER TO TYPICAL ASSEMBLIES SCHEDULE.

INDICATES WINDOW TYPE; REFER TO WINDOW ELEVATIONS AND DETAILS ON A500 SERIES.

INDICATES DOOR TYPE; REFER TO DOOR SCHEDULE AND DETAILS ON A500 SERIES.

—DETAIL NUMBER

TITLE SCALE
—DETAIL REFERENCE PAGE
—DETAIL CROSS REFERENCE PAGE

ISSUED FOR SITE PLAN CONTROL APPLICATION	Nov. 12, 21
ISSUED FOR OWNER / CONSULTANT REVIEW	Feb. 10, 21
ISSUED FOR 2A & OPA APPLICATION	Dec. 21, 20
ISSUED FOR UPDATED DESIGN	Dec. 10, 20
ISSUED FOR DESIGN CONCEPT	Aug. 24, 20
No. DESCRIPTION	DATE

REVISIONS:

ARCHITECT SEAL:

RODERICK LAHEY
ARCHITECTS
LICENCE
4375
SEAL DATE: STAMP DATE

NORTH ARROW:

↑

2 Robinson Property Limited Partnership


ARCHITECT:
RODERICK LAHEY
ARCHITECT INC.
56 Beech Street, Ottawa, Ontario K1S 3J6
t.613.724.9932 f.613.724.1209 www.rodericklahey.ca

PROJECT TITLE:
2 ROBINSON AVENUE

OTTAWA ONTARIO

SHEET TITLE:
PARKING FLOOR PLANS

DRAWN: T.Z.	CHECKED: R.V.
SCALE: 1:250	SHEET No. A-03
PROJECT No. 1902	

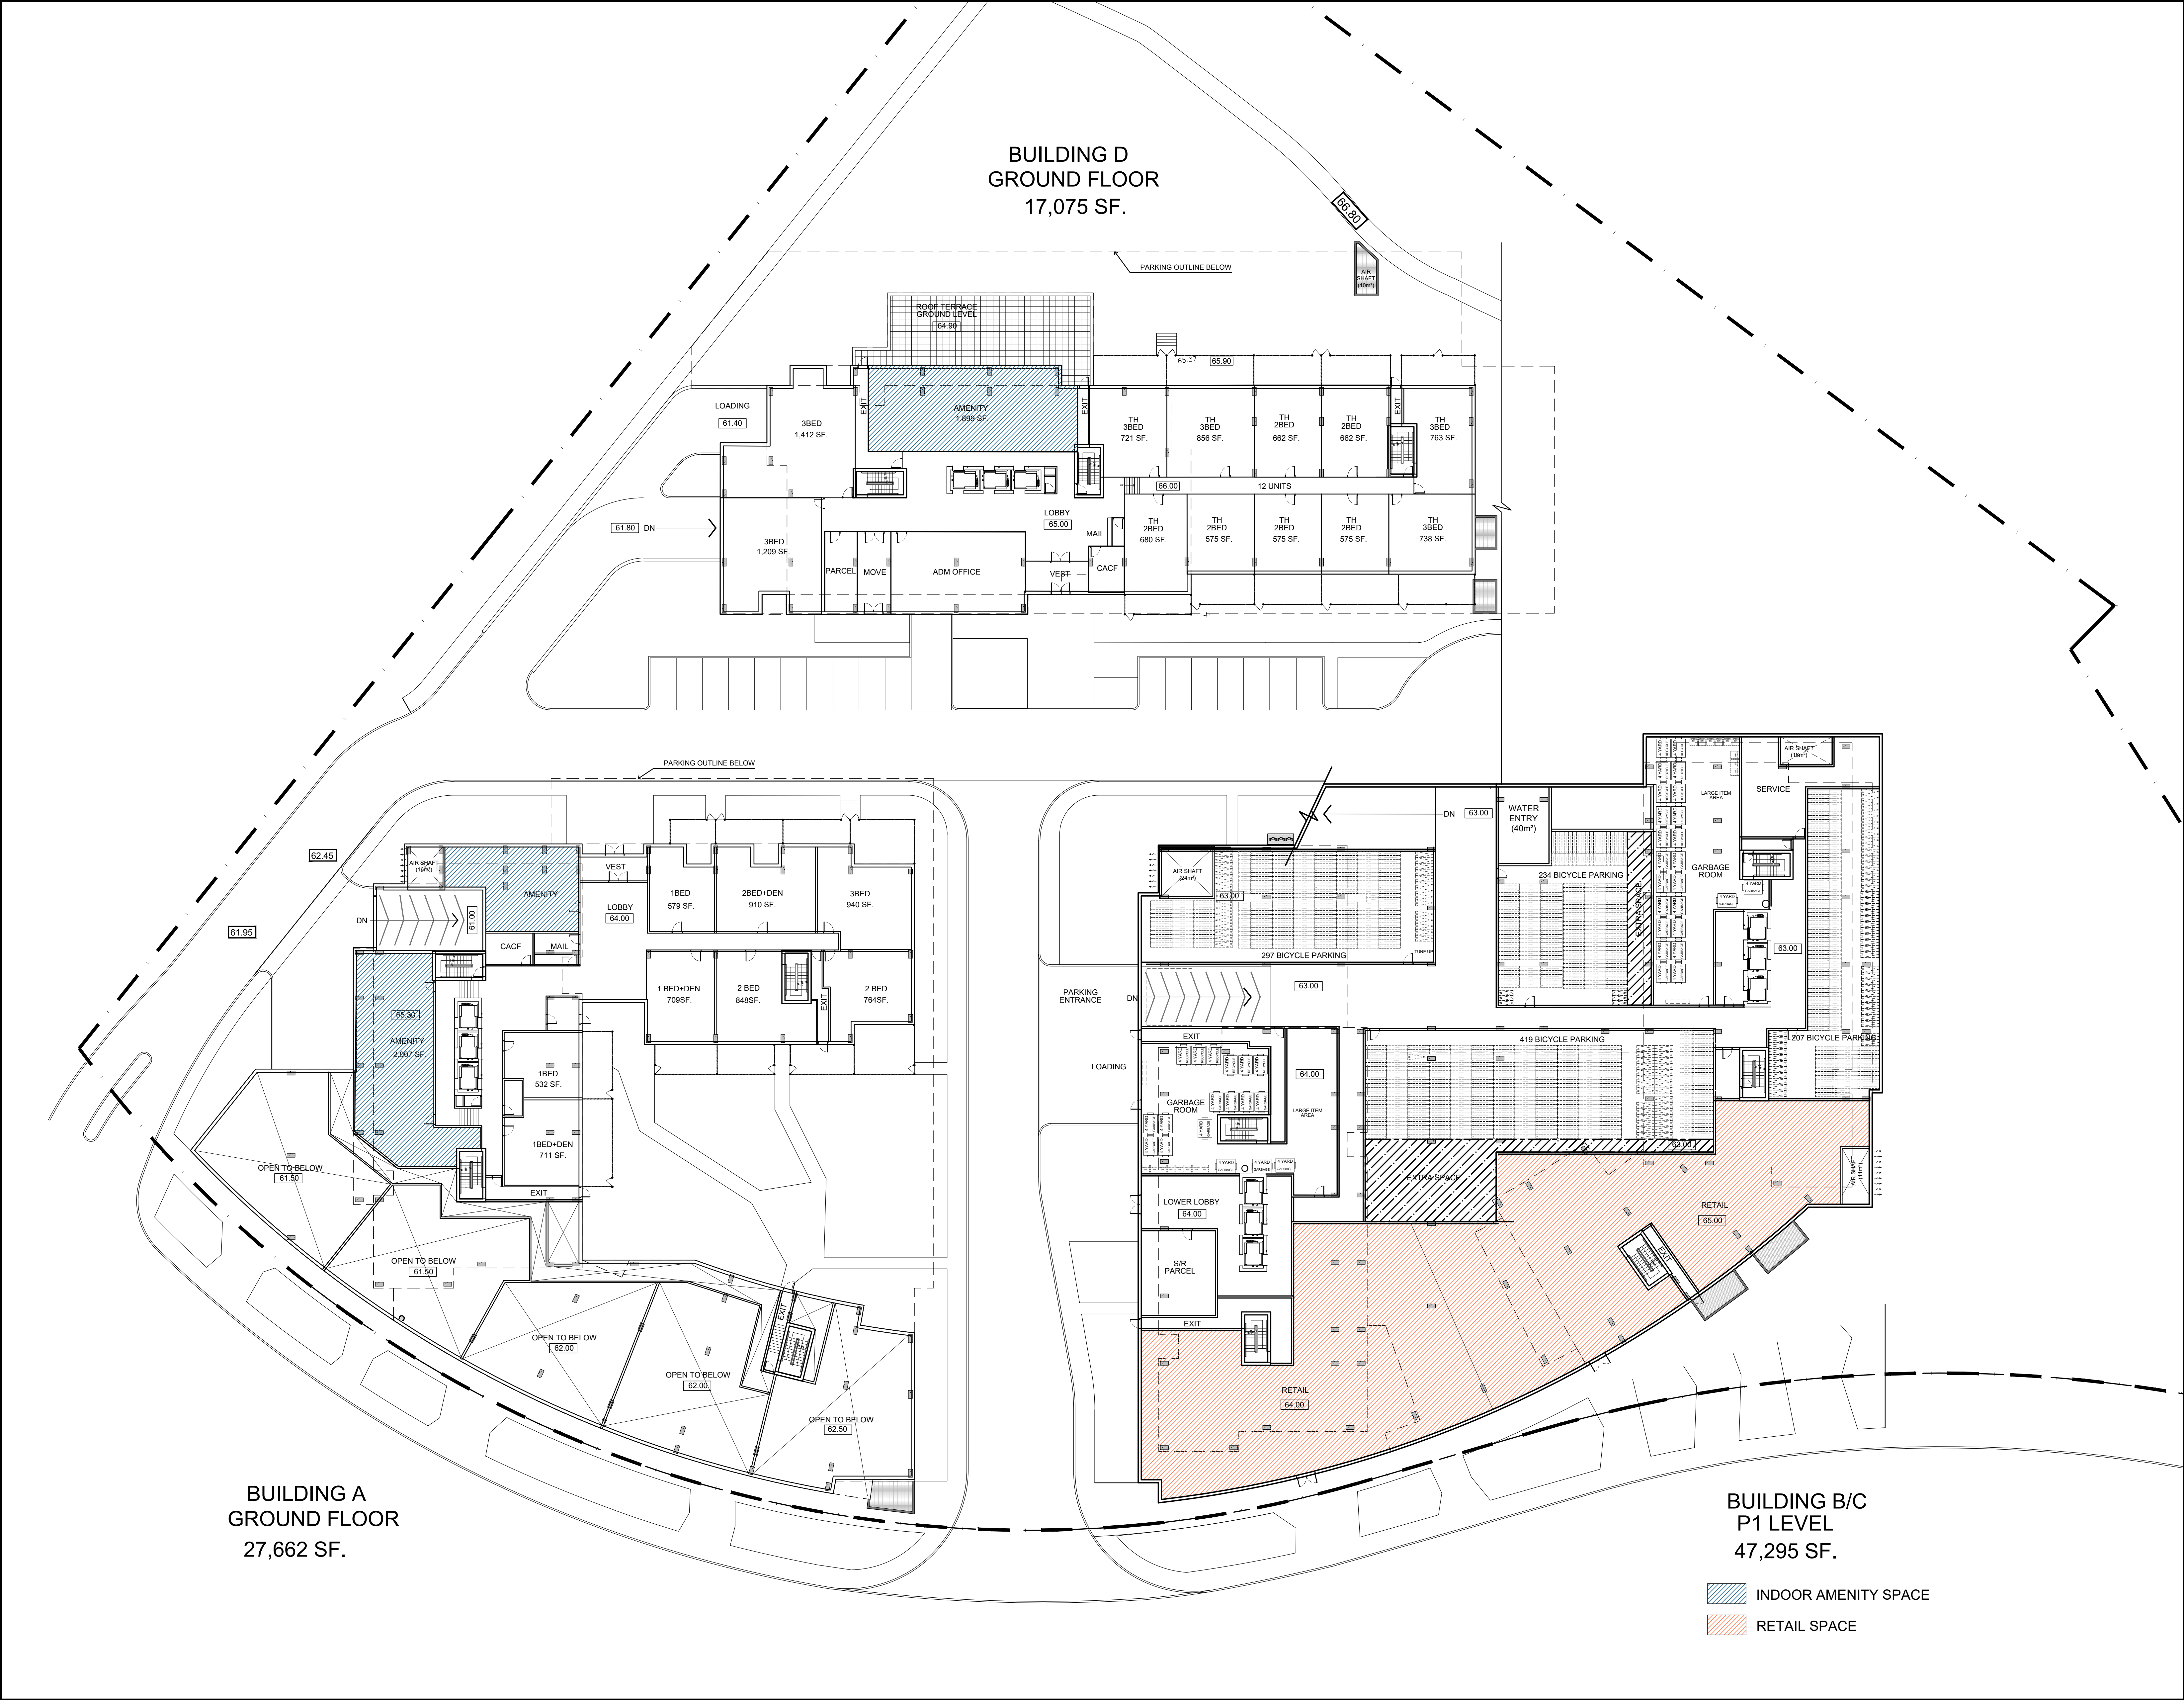

IT IS THE RESPONSIBILITY OF THE APPROPRIATE CONTRACTOR TO CHECK AND VERIFY ALL DIMENSIONS ON SITE AND TO REPORT ALL ERRORS AND/OR OMISSIONS TO THE ARCHITECT.
ALL CONTRACTORS MUST COMPLY WITH ALL PERTINENT CODES AND BY-LAWS.
THIS DRAWING MAY NOT BE USED FOR CONSTRUCTION UNTIL SIGNED BY THE ARCHITECT.
DO NOT SCALE DRAWINGS.
COPYRIGHT RESERVED.

NOTATION SYMBOLS:

INDICATES DRAWING NOTES, LISTED ON EACH SHEET.

INDICATES ASSEMBLY TYPE; REFER TO TYPICAL ASSEMBLIES SCHEDULE.

INDICATES WINDOW TYPE; REFER TO WINDOW ELEVATIONS AND DETAILS ON A500 SERIES.

INDICATES DOOR TYPE; REFER TO DOOR SCHEDULE AND DETAILS ON A500 SERIES.

—DETAIL NUMBER

TITLE SCALE

—DETAIL REFERENCE PAGE

DETAIL CROSS REFERENCE PAGE

No.	DESCRIPTION	DATE
1	ISSUED FOR SITE PLAN CONTROL APPLICATION	Nov. 12, 21
2	ISSUED FOR OWNER / CONSULTANT REVIEW	Feb. 10, 21
3	ISSUED FOR 2A & OPA APPLICATION	Dec. 21, 20
4	ISSUED FOR UPDATED DESIGN	Dec. 10, 20
5	ISSUED FOR DESIGN CONCEPT	Aug. 24, 20

REVISIONS:

ARCHITECT SEAL:

NORTH ARROW:

SEAL DATE: STAMP DATE

2 Robinson Property Limited Partnership


ARCHITECT:
RODERICK LAHEY
ARCHITECT INC.
56 Beech Street, Ottawa, Ontario K1S 3J6
t.613.724.9932 f.613.724.1209 www.rodericklahey.ca

PROJECT TITLE:
2 ROBINSON AVENUE

OTTAWA ONTARIO

SHEET TITLE:
LOWER GROUND FLOOR PLANS

DRAWN: T.Z.	CHECKED: R.V.
SCALE: 1:250	SHEET No. A-04
PROJECT No. 1902	

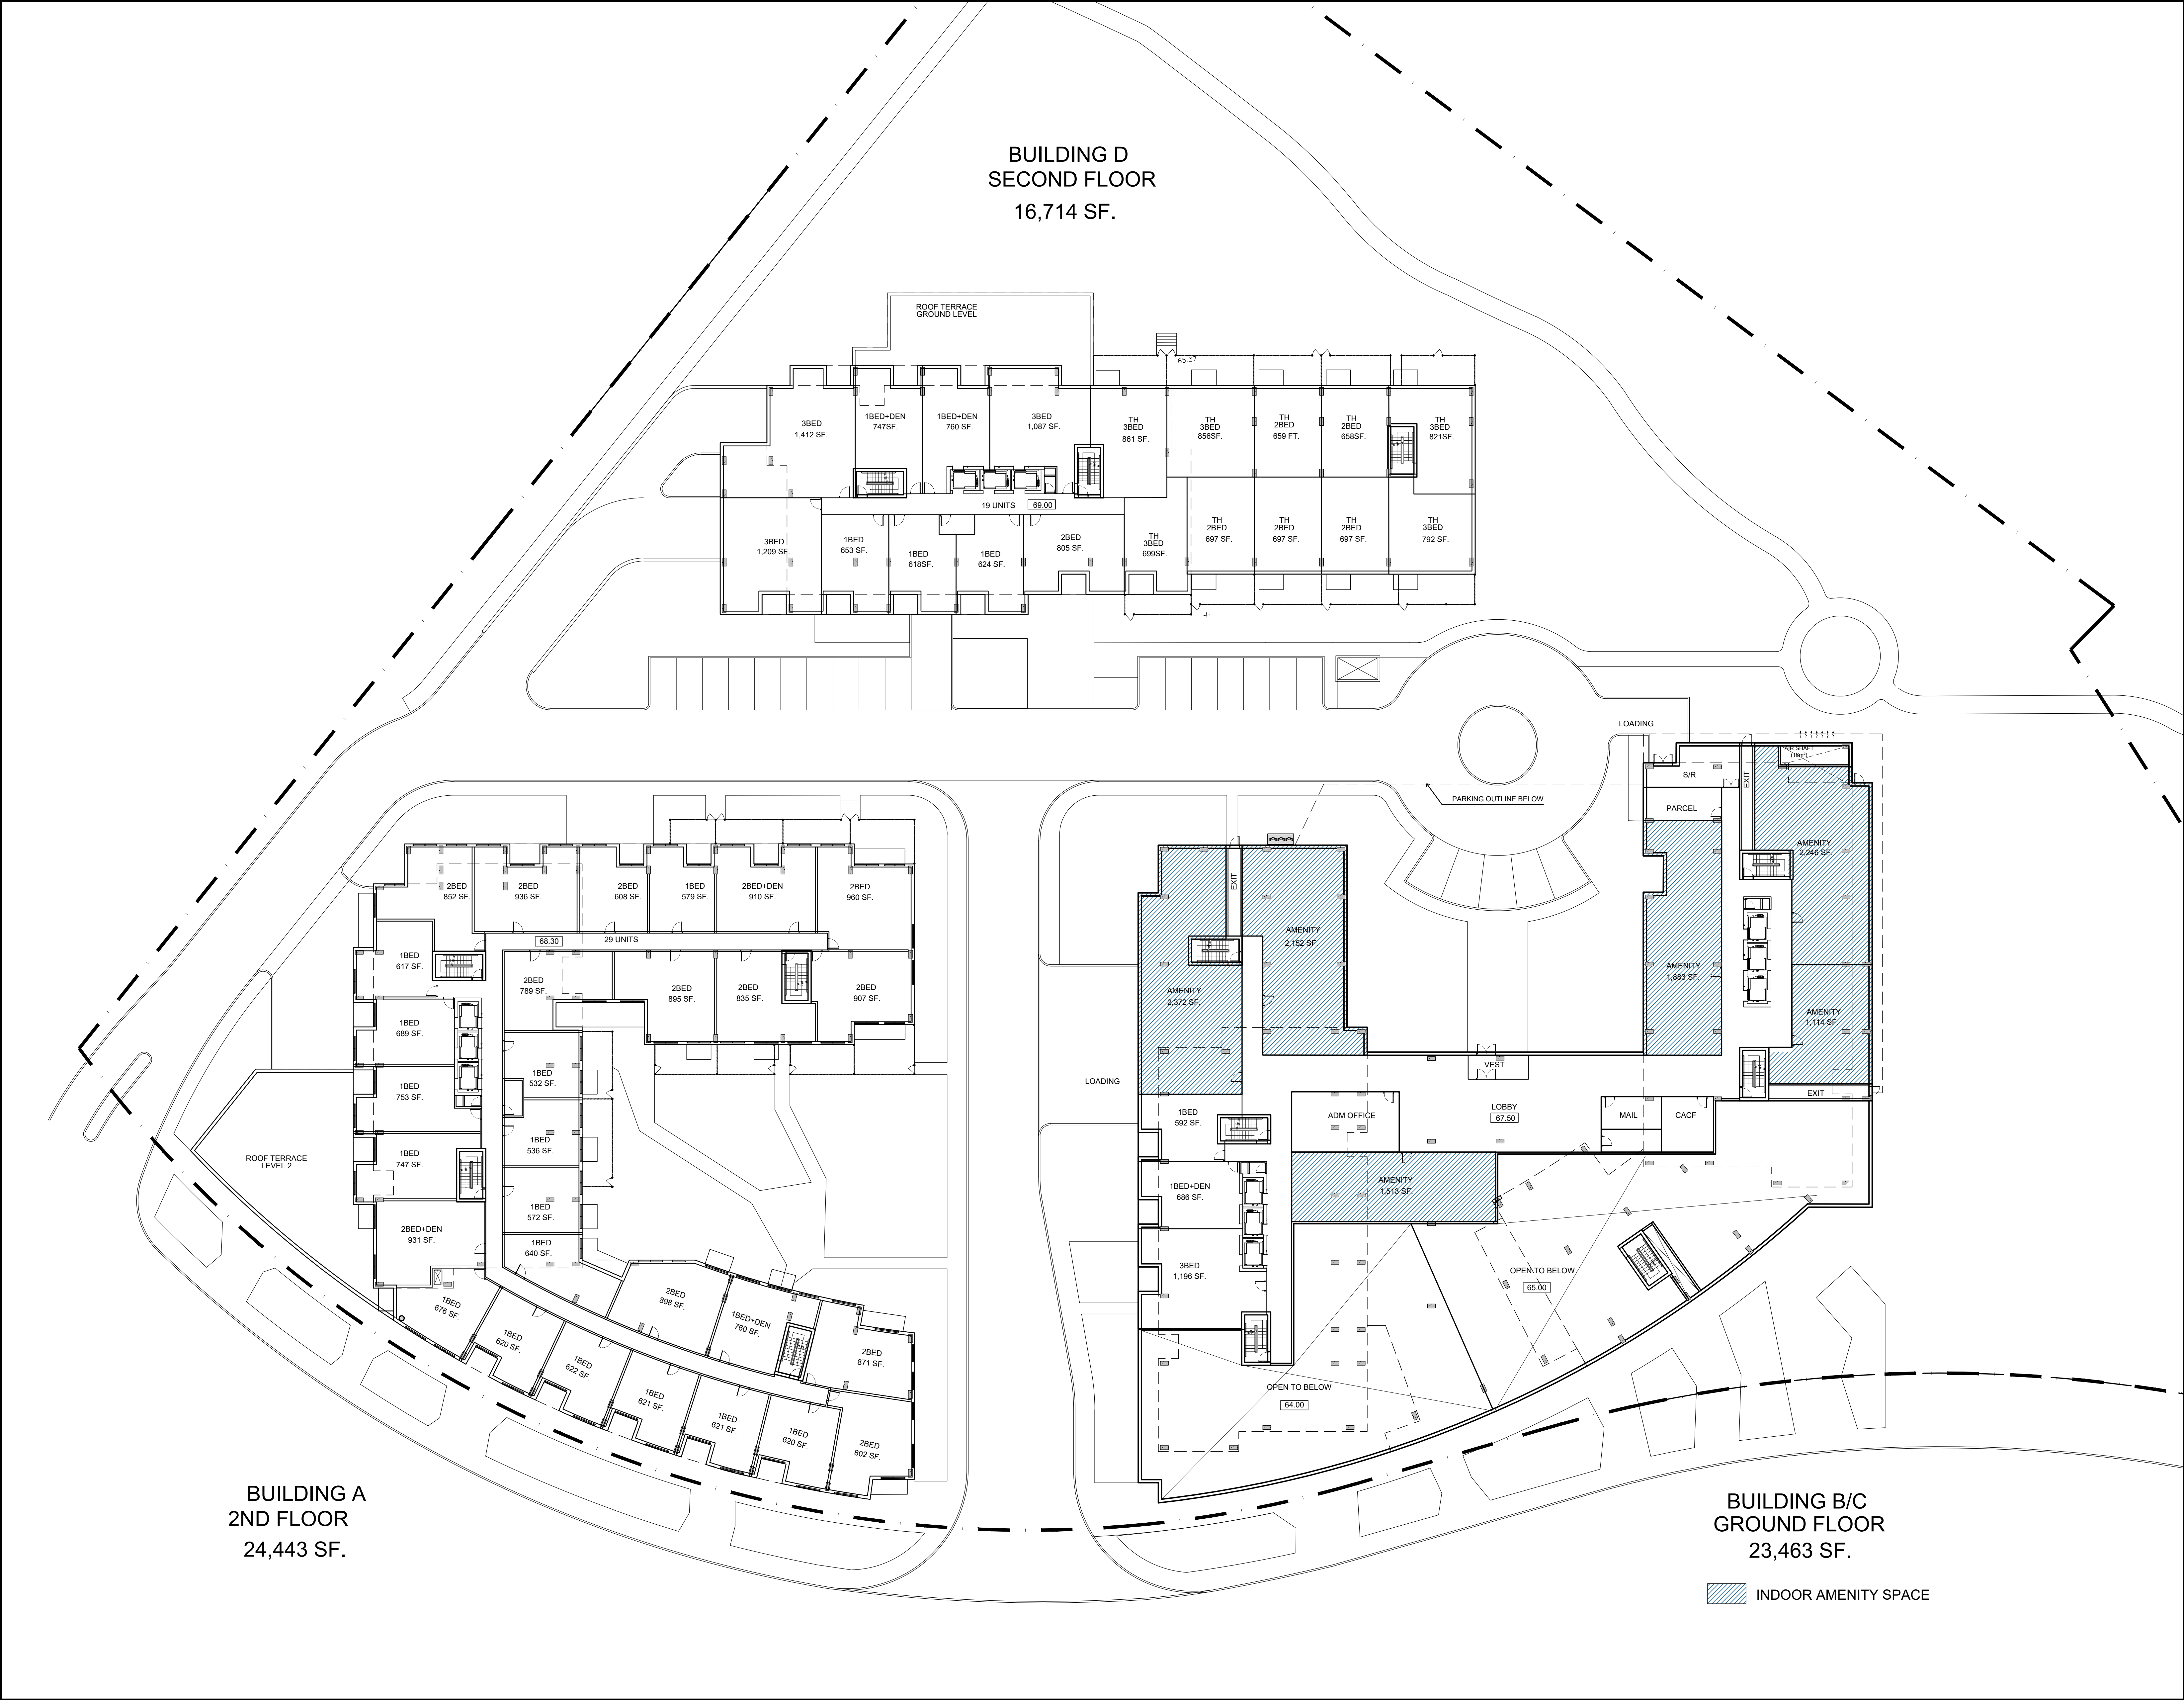

IT IS THE RESPONSIBILITY OF THE APPROPRIATE CONTRACTOR TO CHECK AND VERIFY ALL DIMENSIONS ON SITE AND TO REPORT ALL ERRORS AND/OR OMISSIONS TO THE ARCHITECT.
ALL CONTRACTORS MUST COMPLY WITH ALL PERTINENT CODES AND BY-LAWS.
THIS DRAWING MAY NOT BE USED FOR CONSTRUCTION UNTIL SIGNED BY THE ARCHITECT.
DO NOT SCALE DRAWINGS.
COPYRIGHT RESERVED.

NOTATION SYMBOLS:

INDICATES DRAWING NOTES, LISTED ON EACH SHEET.

INDICATES ASSEMBLY TYPE; REFER TO TYPICAL ASSEMBLIES SCHEDULE.

INDICATES WINDOW TYPE; REFER TO WINDOW ELEVATIONS AND DETAILS ON A500 SERIES.

INDICATES DOOR TYPE; REFER TO DOOR SCHEDULE AND DETAILS ON A500 SERIES.

—DETAIL NUMBER

TITLE SCALE

—DETAIL REFERENCE PAGE

—DETAIL CROSS REFERENCE PAGE

Δ	ISSUED FOR SITE PLAN CONTROL APPLICATION	Nov. 12, 21
Δ	ISSUED FOR OWNER / CONSULTANT REVIEW	Feb. 10, 21
Δ	ISSUED FOR 2A & OPA APPLICATION	Dec. 21, 20
Δ	ISSUED FOR UPDATED DESIGN	Dec. 10, 20
Δ	ISSUED FOR DESIGN CONCEPT	Aug. 24, 20
No.	DESCRIPTION	DATE

REVISIONS:

ARCHITECT SEAL:

NORTH ARROW:

SEAL DATE: STAMP DATE

2 Robinson Property Limited Partnership

ARCHITECT:
RODERICK LAHEY
ARCHITECT INC
56 Beech Street, Ottawa, Ontario K1S 3J6
t.613.724.9932 f.613.724.1209 www.rodericklahey.ca

PROJECT TITLE:
2 ROBINSON AVENUE

OTTAWA ONTARIO

SHEET TITLE:
**UPPER
GROUND FLOOR PLANS**


DRAWN: T.Z.	CHECKED: R.V.
SCALE: 1:250	SHEET No. A-05
PROJECT No. 1902	

IT IS THE RESPONSIBILITY OF THE APPROPRIATE CONTRACTOR TO CHECK AND VERIFY ALL DIMENSIONS ON SITE AND TO REPORT ALL ERRORS AND/OR OMISSIONS TO THE ARCHITECT.
ALL CONTRACTORS MUST COMPLY WITH ALL PERTINENT CODES AND BY-LAWS.
THIS DRAWING MAY NOT BE USED FOR CONSTRUCTION UNTIL SIGNED BY THE ARCHITECT.
DO NOT SCALE DRAWINGS.
COPYRIGHT RESERVED.

NOTATION SYMBOLS:

INDICATES DRAWING NOTES, LISTED ON EACH SHEET.
INDICATES ASSEMBLY TYPE; REFER TO TYPICAL ASSEMBLIES SCHEDULE.
INDICATES WINDOW TYPE; REFER TO WINDOW ELEVATIONS AND DETAILS ON A500 SERIES.
INDICATES DOOR TYPE; REFER TO DOOR SCHEDULE AND DETAILS ON A500 SERIES.
—DETAIL NUMBER
TITLE SCALE
—DETAIL REFERENCE PAGE
DETAIL CROSS REFERENCE PAGE

BUILDING D
3RD-5TH FLOOR
16,714 SF.

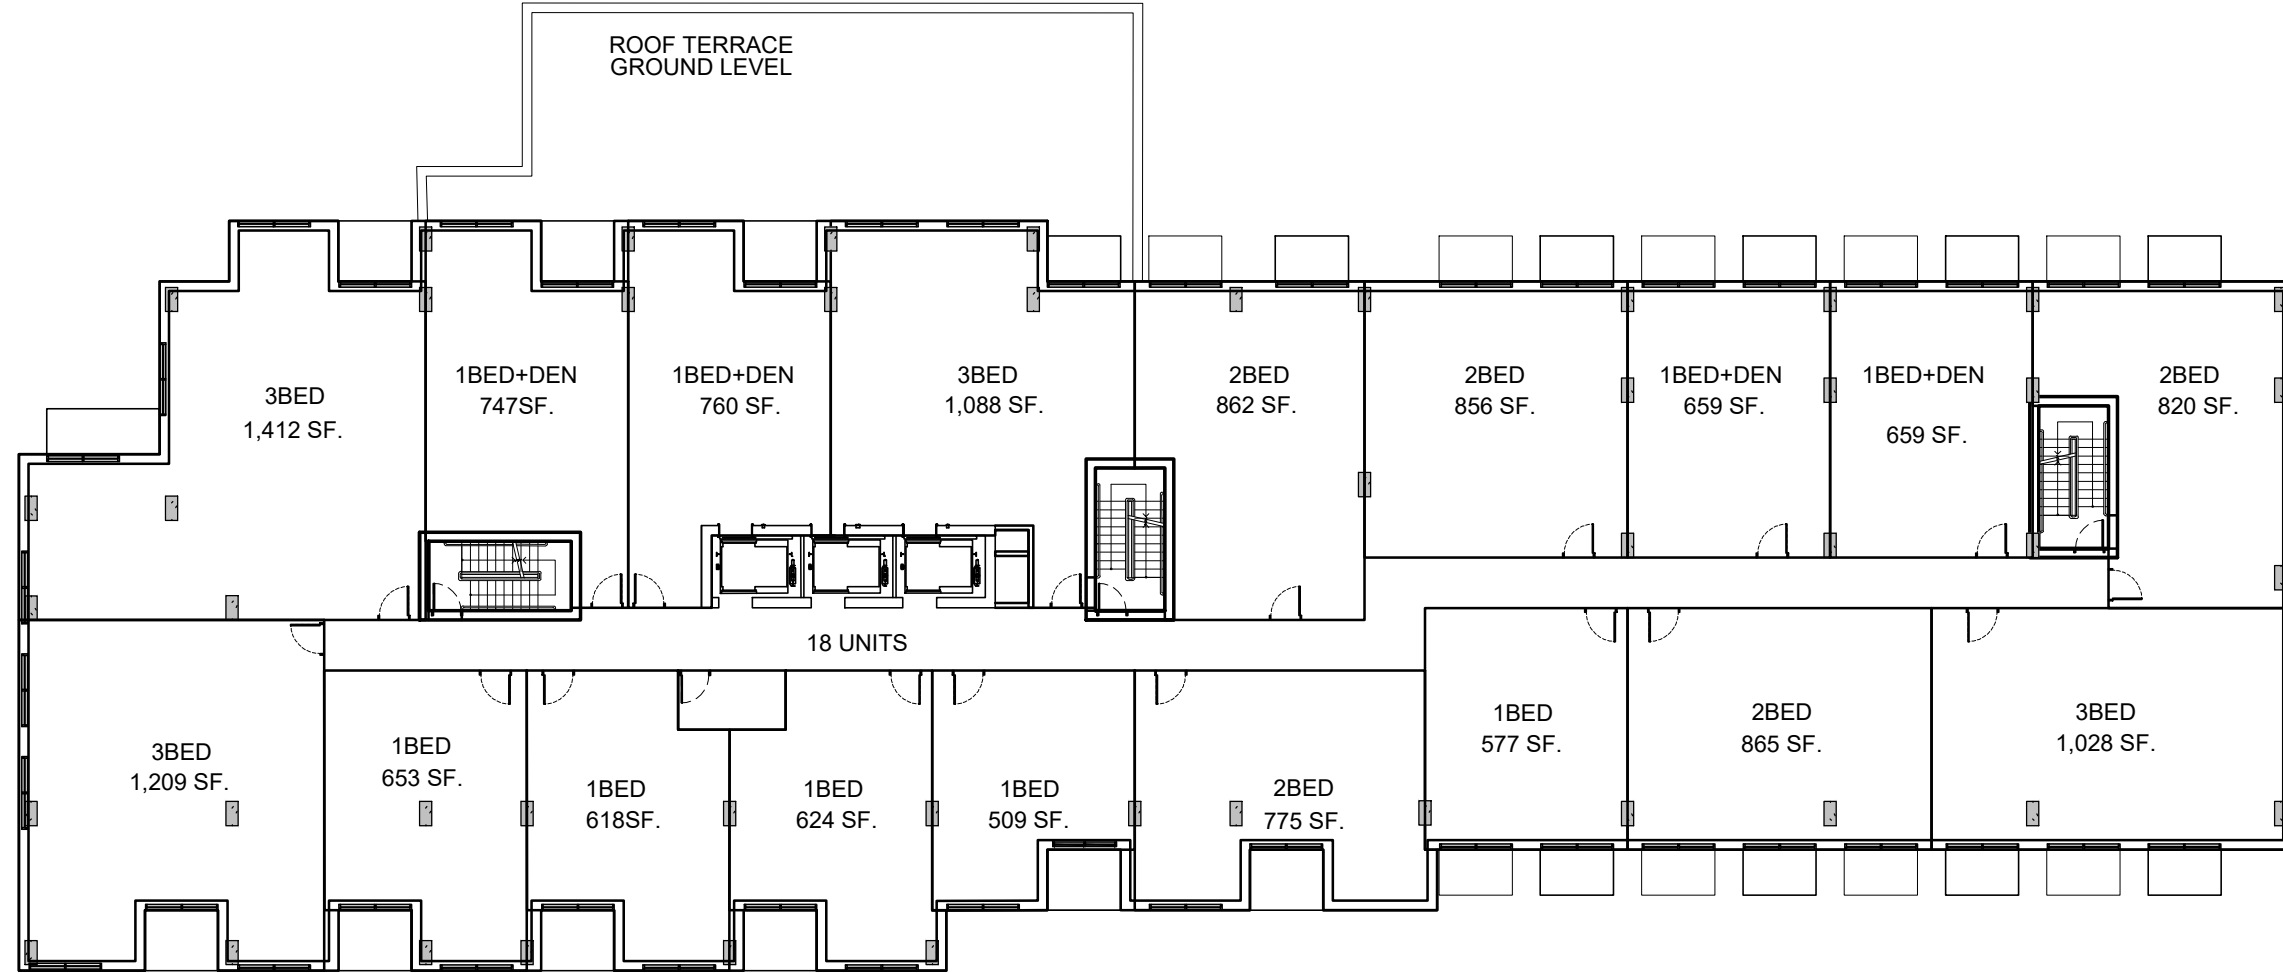

3RD-5TH FLOOR
24,439 SF.





BUILDING B
2ND-5TH FLOOR
14,899 SF.



BUILDING C
2ND-5TH FLOOR
14,634 SF.

ROOF TOP SPACE

ISSUED FOR SITE PLAN CONTROL APPLICATION	Nov. 12, 21
ISSUED FOR OWNER / CONSULTANT REVIEW	Feb. 10, 21
ISSUED FOR 2A & OPA APPLICATION	Dec. 21, 20
ISSUED FOR UPDATED DESIGN	Dec. 10, 20
ISSUED FOR DESIGN CONCEPT	Aug. 24, 20

REVISIONS:	
ARCHITECT SEAL:	NORTH ARROW:
	
SEAL DATE: STAMP DATE	

2 Robinson Property Limited Partnership

ARCHITECT:
RODERICK LAHEY
ARCHITECT INC
56 Beech Street, Ottawa, Ontario K1S 3J6
t.613.724.9932 f.613.724.1209 www.rodericklahey.ca

PROJECT TITLE:
2 ROBINSON AVENUE

OTTAWA ONTARIO

SHEET TITLE:
**PODIUM
FLOOR PLANS**

DRAWN: T.Z.	CHECKED: R.V.
SCALE: 1:250	SHEET No. A-06
PROJECT No. 1902	

IT IS THE RESPONSIBILITY OF THE APPROPRIATE CONTRACTOR TO CHECK AND VERIFY ALL DIMENSIONS ON SITE AND TO REPORT ALL ERRORS AND/OR OMISSIONS TO THE ARCHITECT.
ALL CONTRACTORS MUST COMPLY WITH ALL PERTINENT CODES AND BY-LAWS.
THIS DRAWING MAY NOT BE USED FOR CONSTRUCTION UNTIL SIGNED BY THE ARCHITECT.
DO NOT SCALE DRAWINGS.
COPYRIGHT RESERVED.

NOTATION SYMBOLS:

- INDICATES DRAWING NOTES, LISTED ON EACH SHEET.
INDICATES ASSEMBLY TYPE; REFER TO TYPICAL ASSEMBLIES SCHEDULE.
INDICATES WINDOW TYPE; REFER TO WINDOW ELEVATIONS AND DETAILS ON A900 SERIES.
INDICATES DOOR TYPE; REFER TO DOOR SCHEDULE AND DETAILS ON A900 SERIES.
—DETAIL NUMBER
TITLE SCALE
—DETAIL REFERENCE PAGE
DETAIL CROSS REFERENCE PAGE

No.	DESCRIPTION	DATE
1	ISSUED FOR SITE PLAN CONTROL APPLICATION	Nov. 12, 21
2	ISSUED FOR OWNER / CONSULTANT REVIEW	Feb. 10, 21
3	ISSUED FOR 2A & OPA APPLICATION	Dec. 21, 20
4	ISSUED FOR UPDATED DESIGN	Dec. 10, 20
5	ISSUED FOR DESIGN CONCEPT	Aug. 24, 20

REVISIONS:

ARCHITECT SEAL:

SEAL DATE: STAMP DATE

NORTH ARROW:

2 Robinson Property Limited Partnership

ARCHITECT:
RODERICK LAHEY
ARCHITECT INC
56 Beech Street, Ottawa, Ontario K1S 3J6
1.613.724.9932 f.613.724.1209 www.rodericklahey.ca


PROJECT TITLE:
2 ROBINSON AVENUE

OTTAWA ONTARIO


SHEET TITLE:
**LEVEL 6
FLOOR PLANS**

DRAWN: T.Z.	CHECKED: R.V.
SCALE: 1:250	SHEET No. A-07
PROJECT No. 1902	

BUILDING D
6TH FLOOR
16,767 SF.

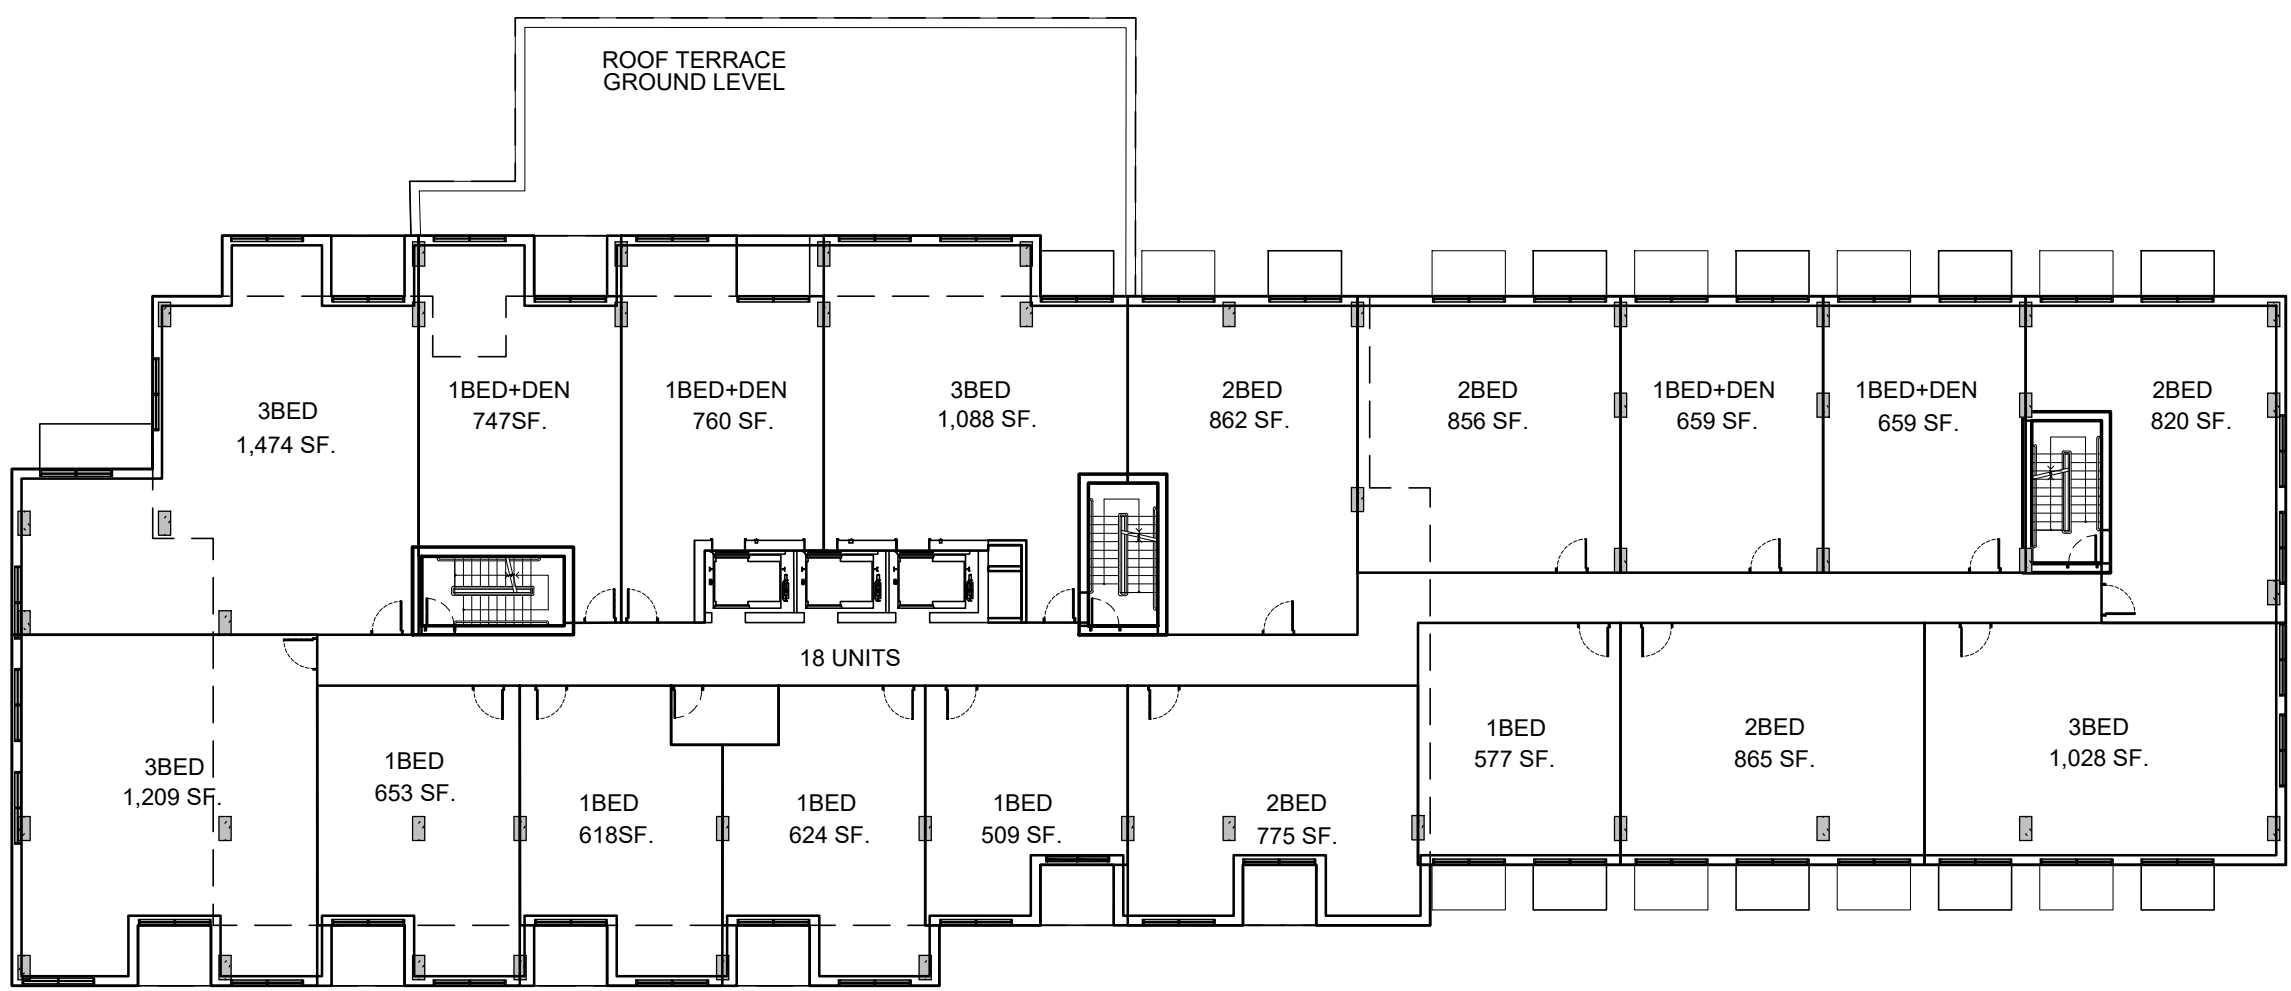


BUILDING A
6TH FLOOR
24,439 SF.

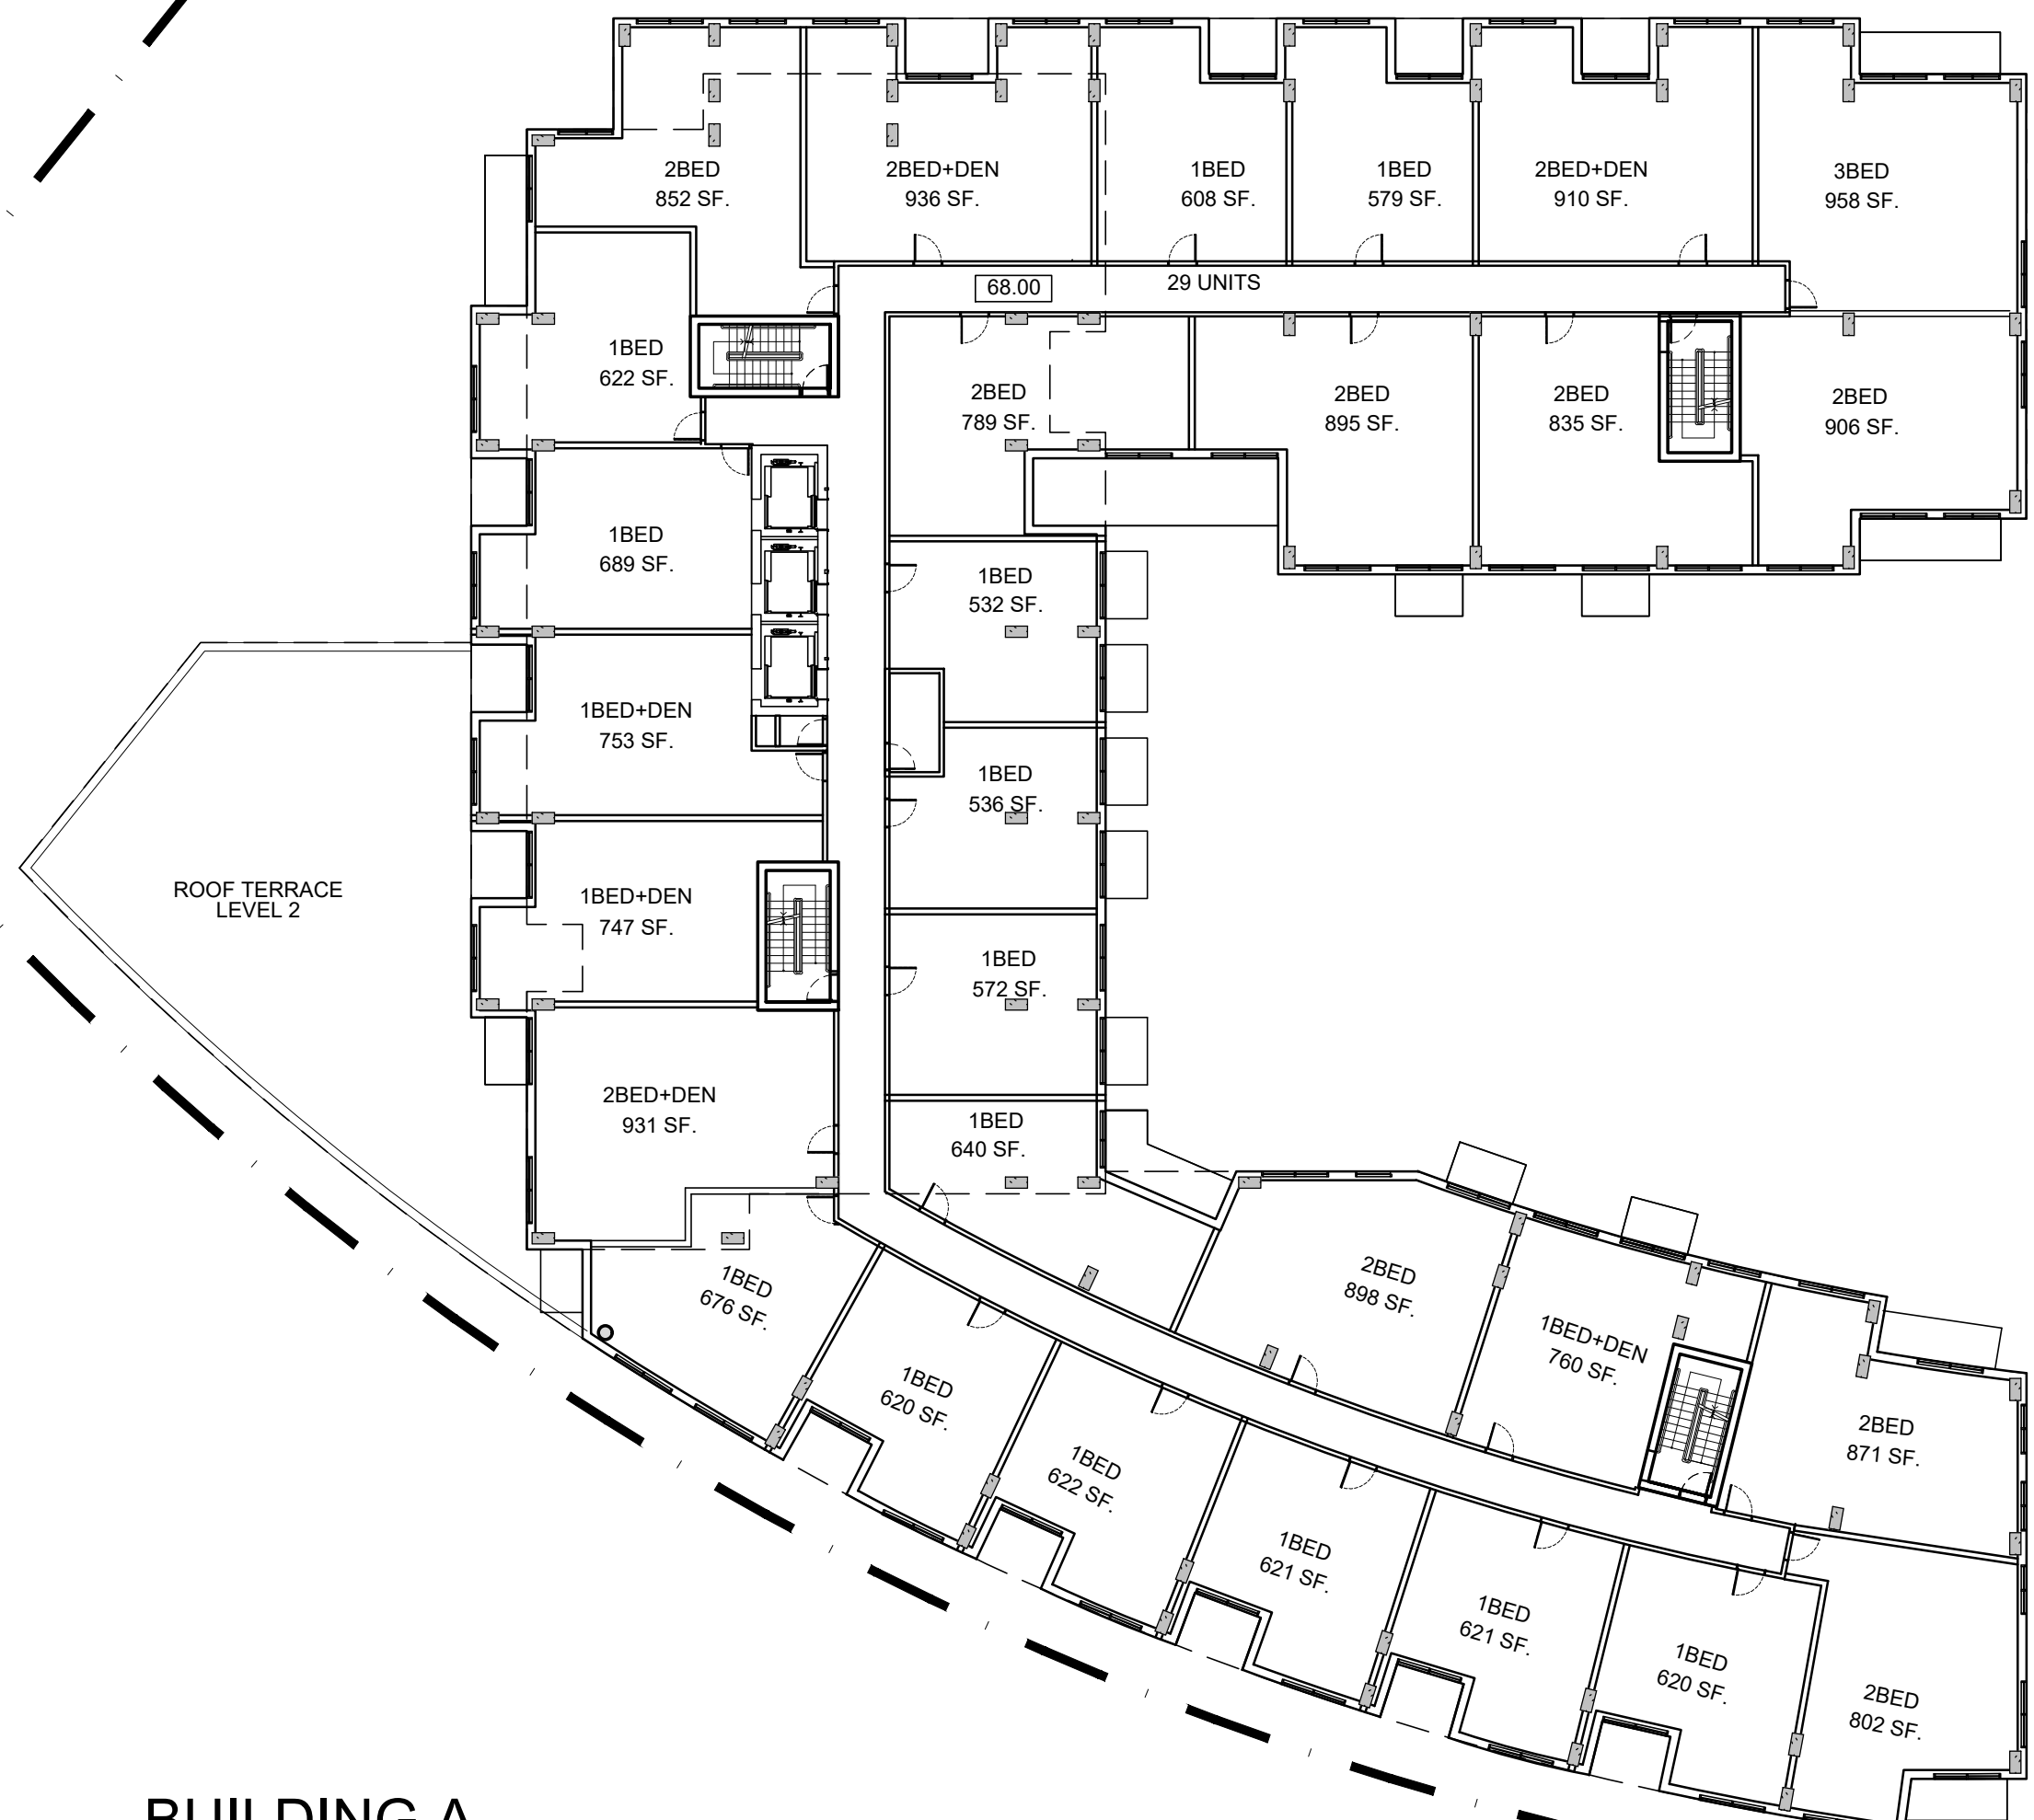

BUILDING B
6TH FLOOR
14,899 SF.



BUILDING C
6TH FLOOR
14,075 SF.

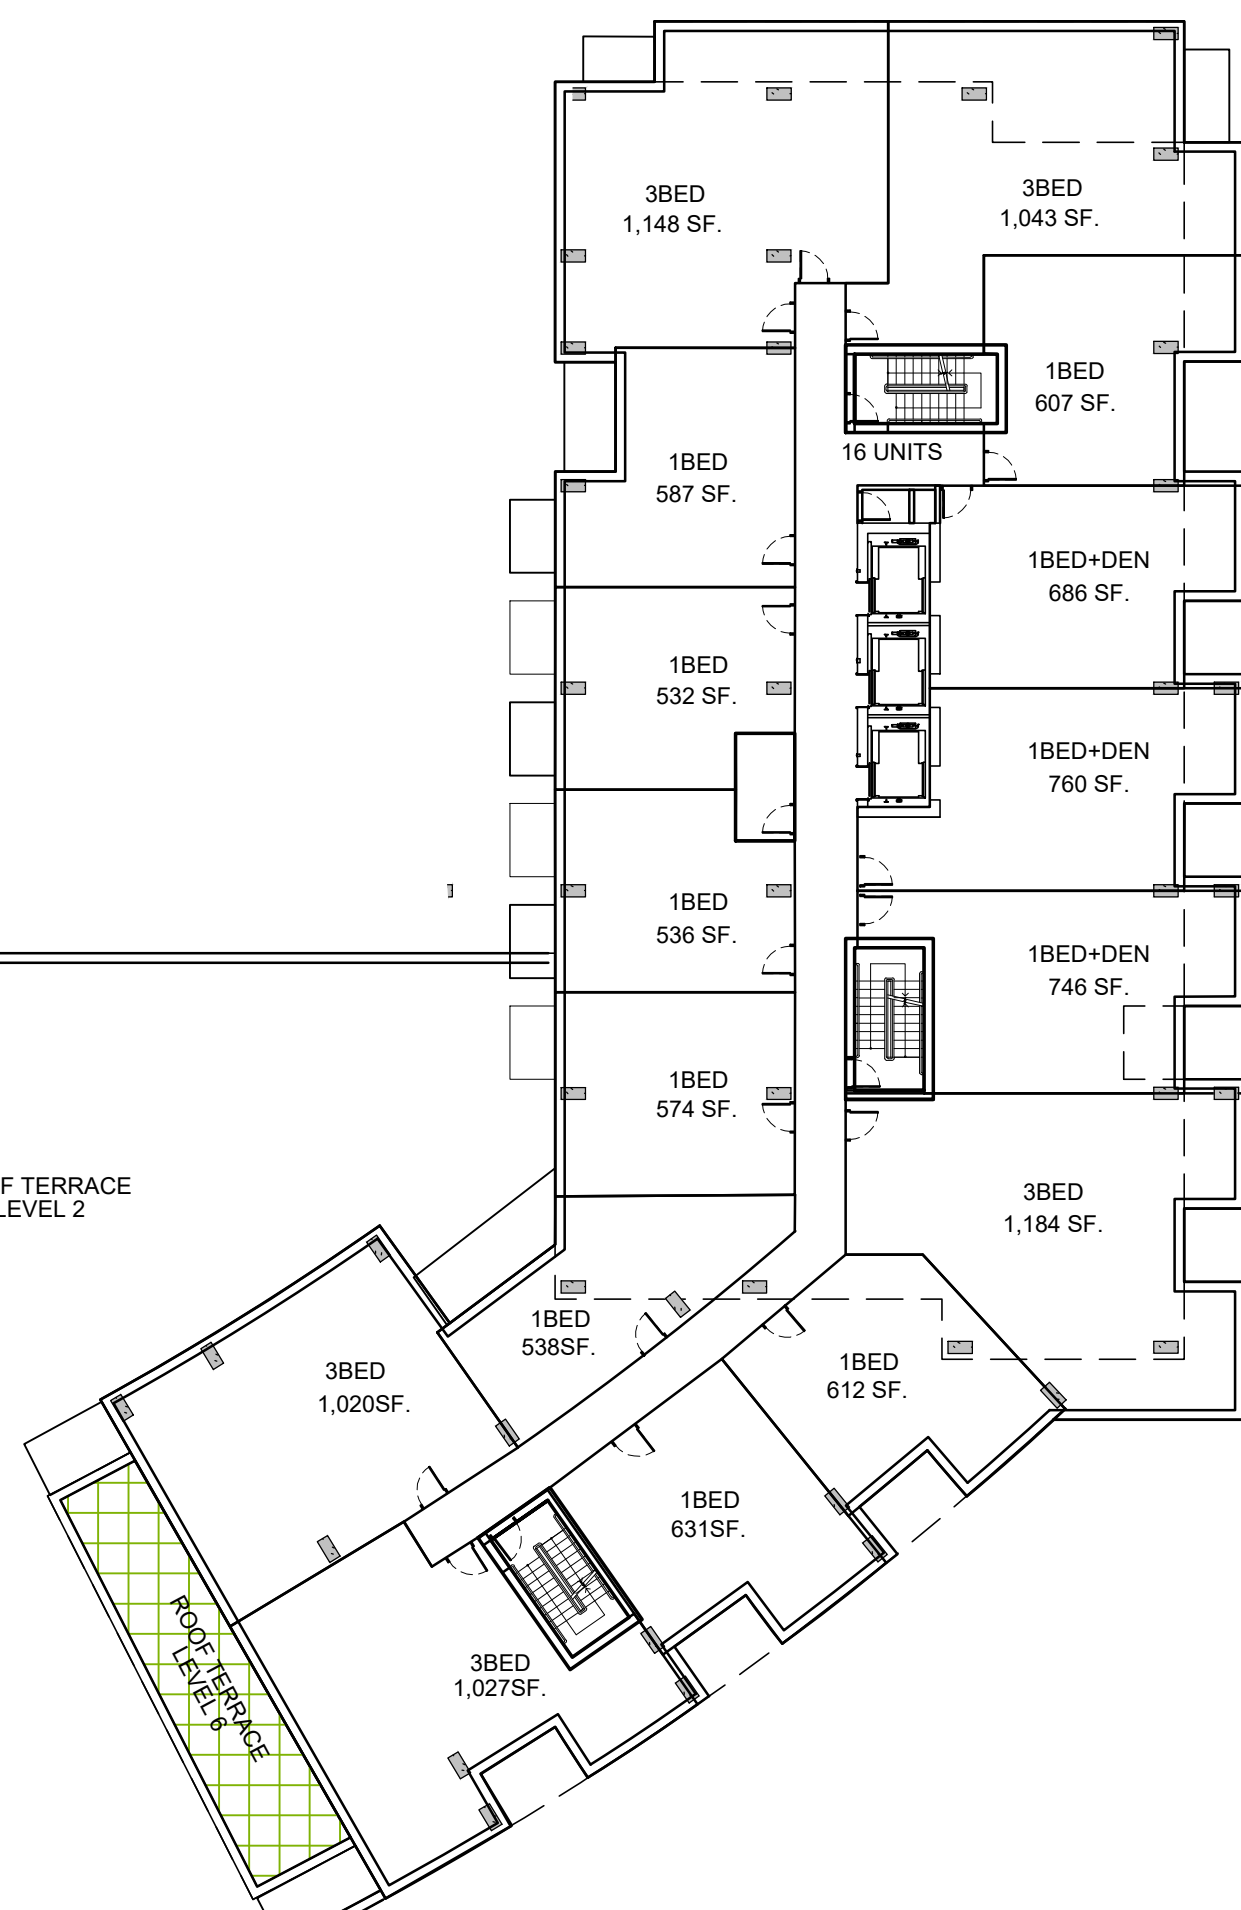

ROOF TOP SPACE

IT IS THE RESPONSIBILITY OF THE APPROPRIATE
CONTRACTOR TO CHECK AND VERIFY ALL DIMENSIONS
ON SITE AND TO REPORT ALL ERRORS AND/OR
OMISSIONS TO THE ARCHITECT.

ALL CONTRACTORS MUST COMPLY WITH ALL
PERTINENT CODES AND BY-LAWS.

THIS DRAWING MAY NOT BE USED FOR CONSTRUCTION
UNTIL SIGNED BY THE ARCHITECT.

DO NOT SCALE DRAWINGS.

COPYRIGHT RESERVED.

NOTATION SYMBOLS:

INDICATES DRAWING NOTES, LISTED ON EACH SHEET.

INDICATES ASSEMBLY TYPE; REFER TO TYPICAL ASSEMBLIES SCHEDULE.


INDICATES WINDOW TYPE; REFER TO WINDOW ELEVATIONS AND DETAILS ON A900 SERIES.

INDICATES DOOR TYPE; REFER TO DOOR SCHEDULE AND DETAILS ON A900 SERIES.


—DETAIL NUMBER

TITLE	SCALE
—DETAIL REFERENCE PAGE	
—DETAIL CROSS REFERENCE PAGE	

BUILDING D
7TH FLOOR

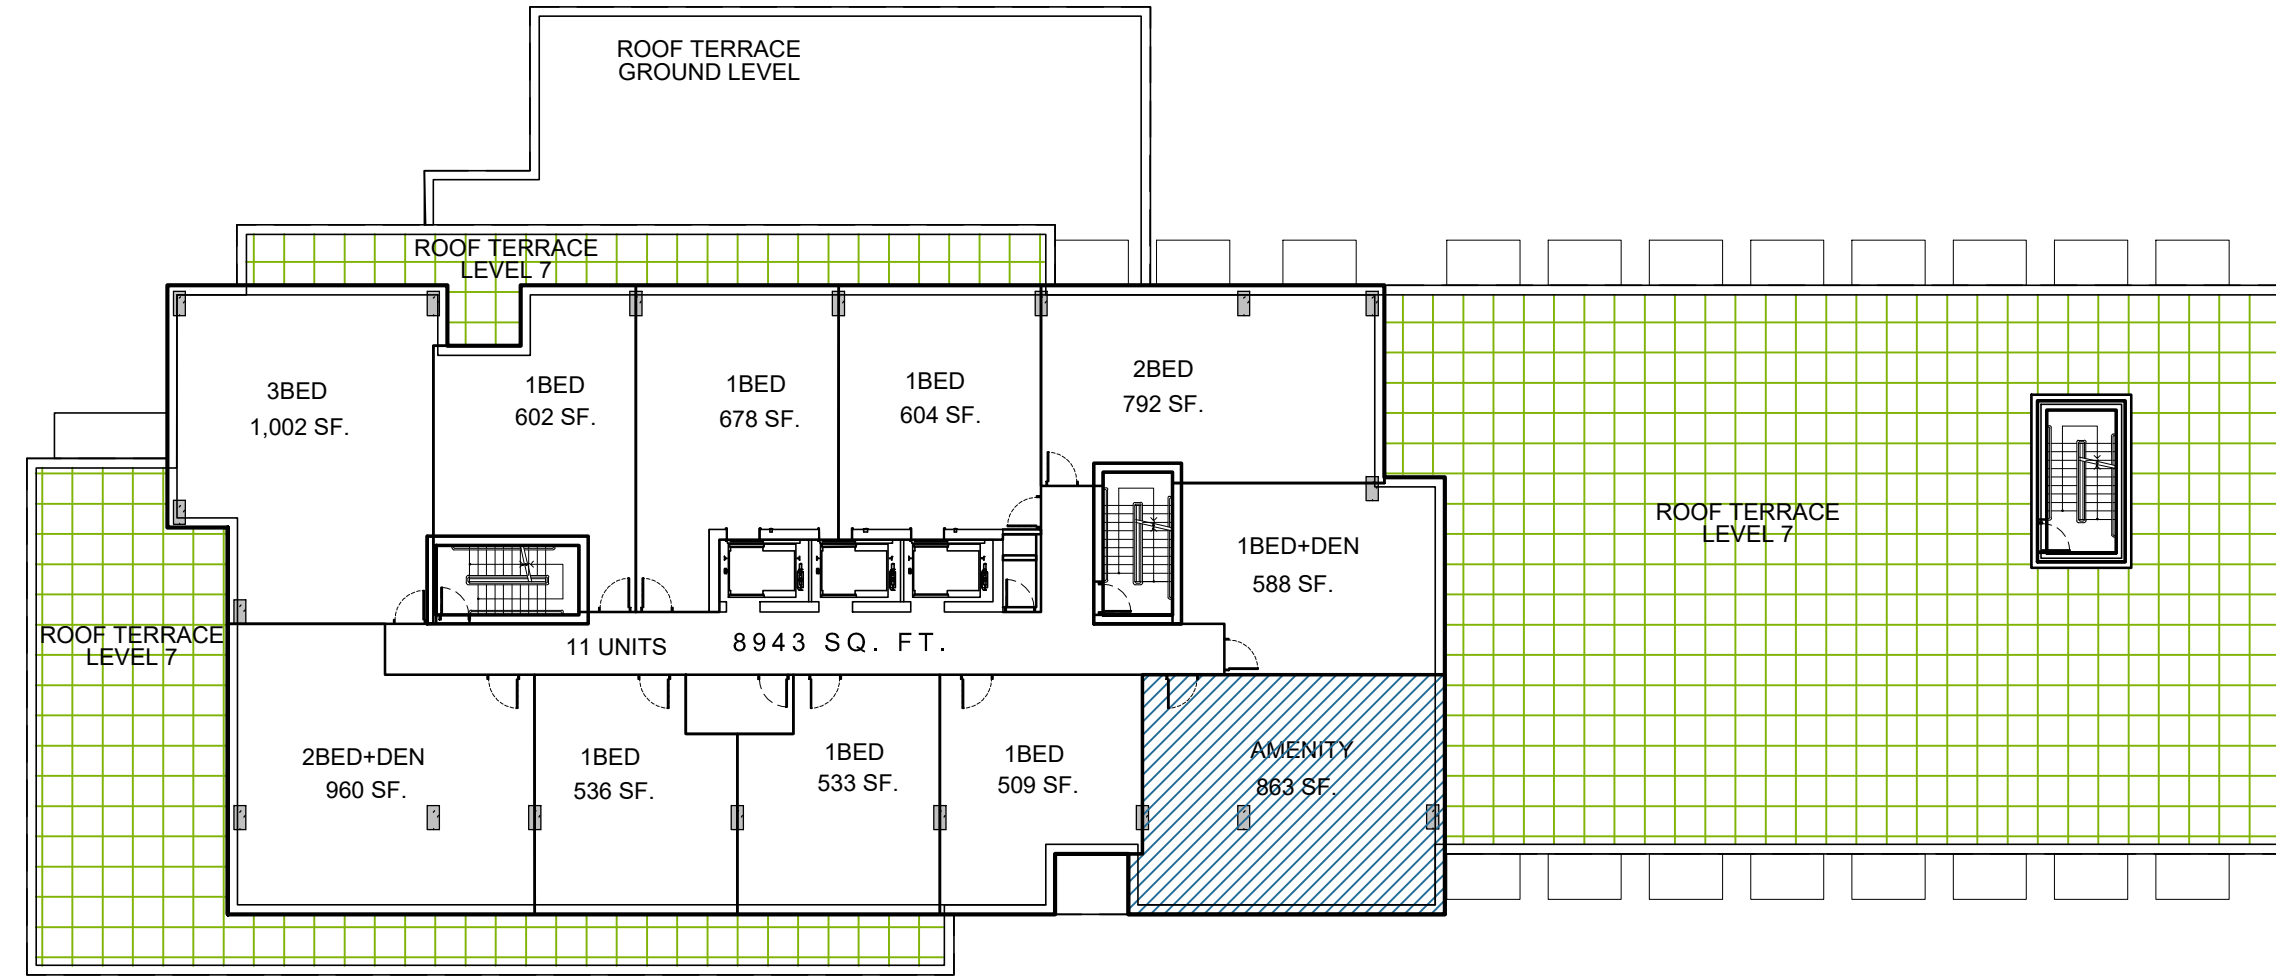

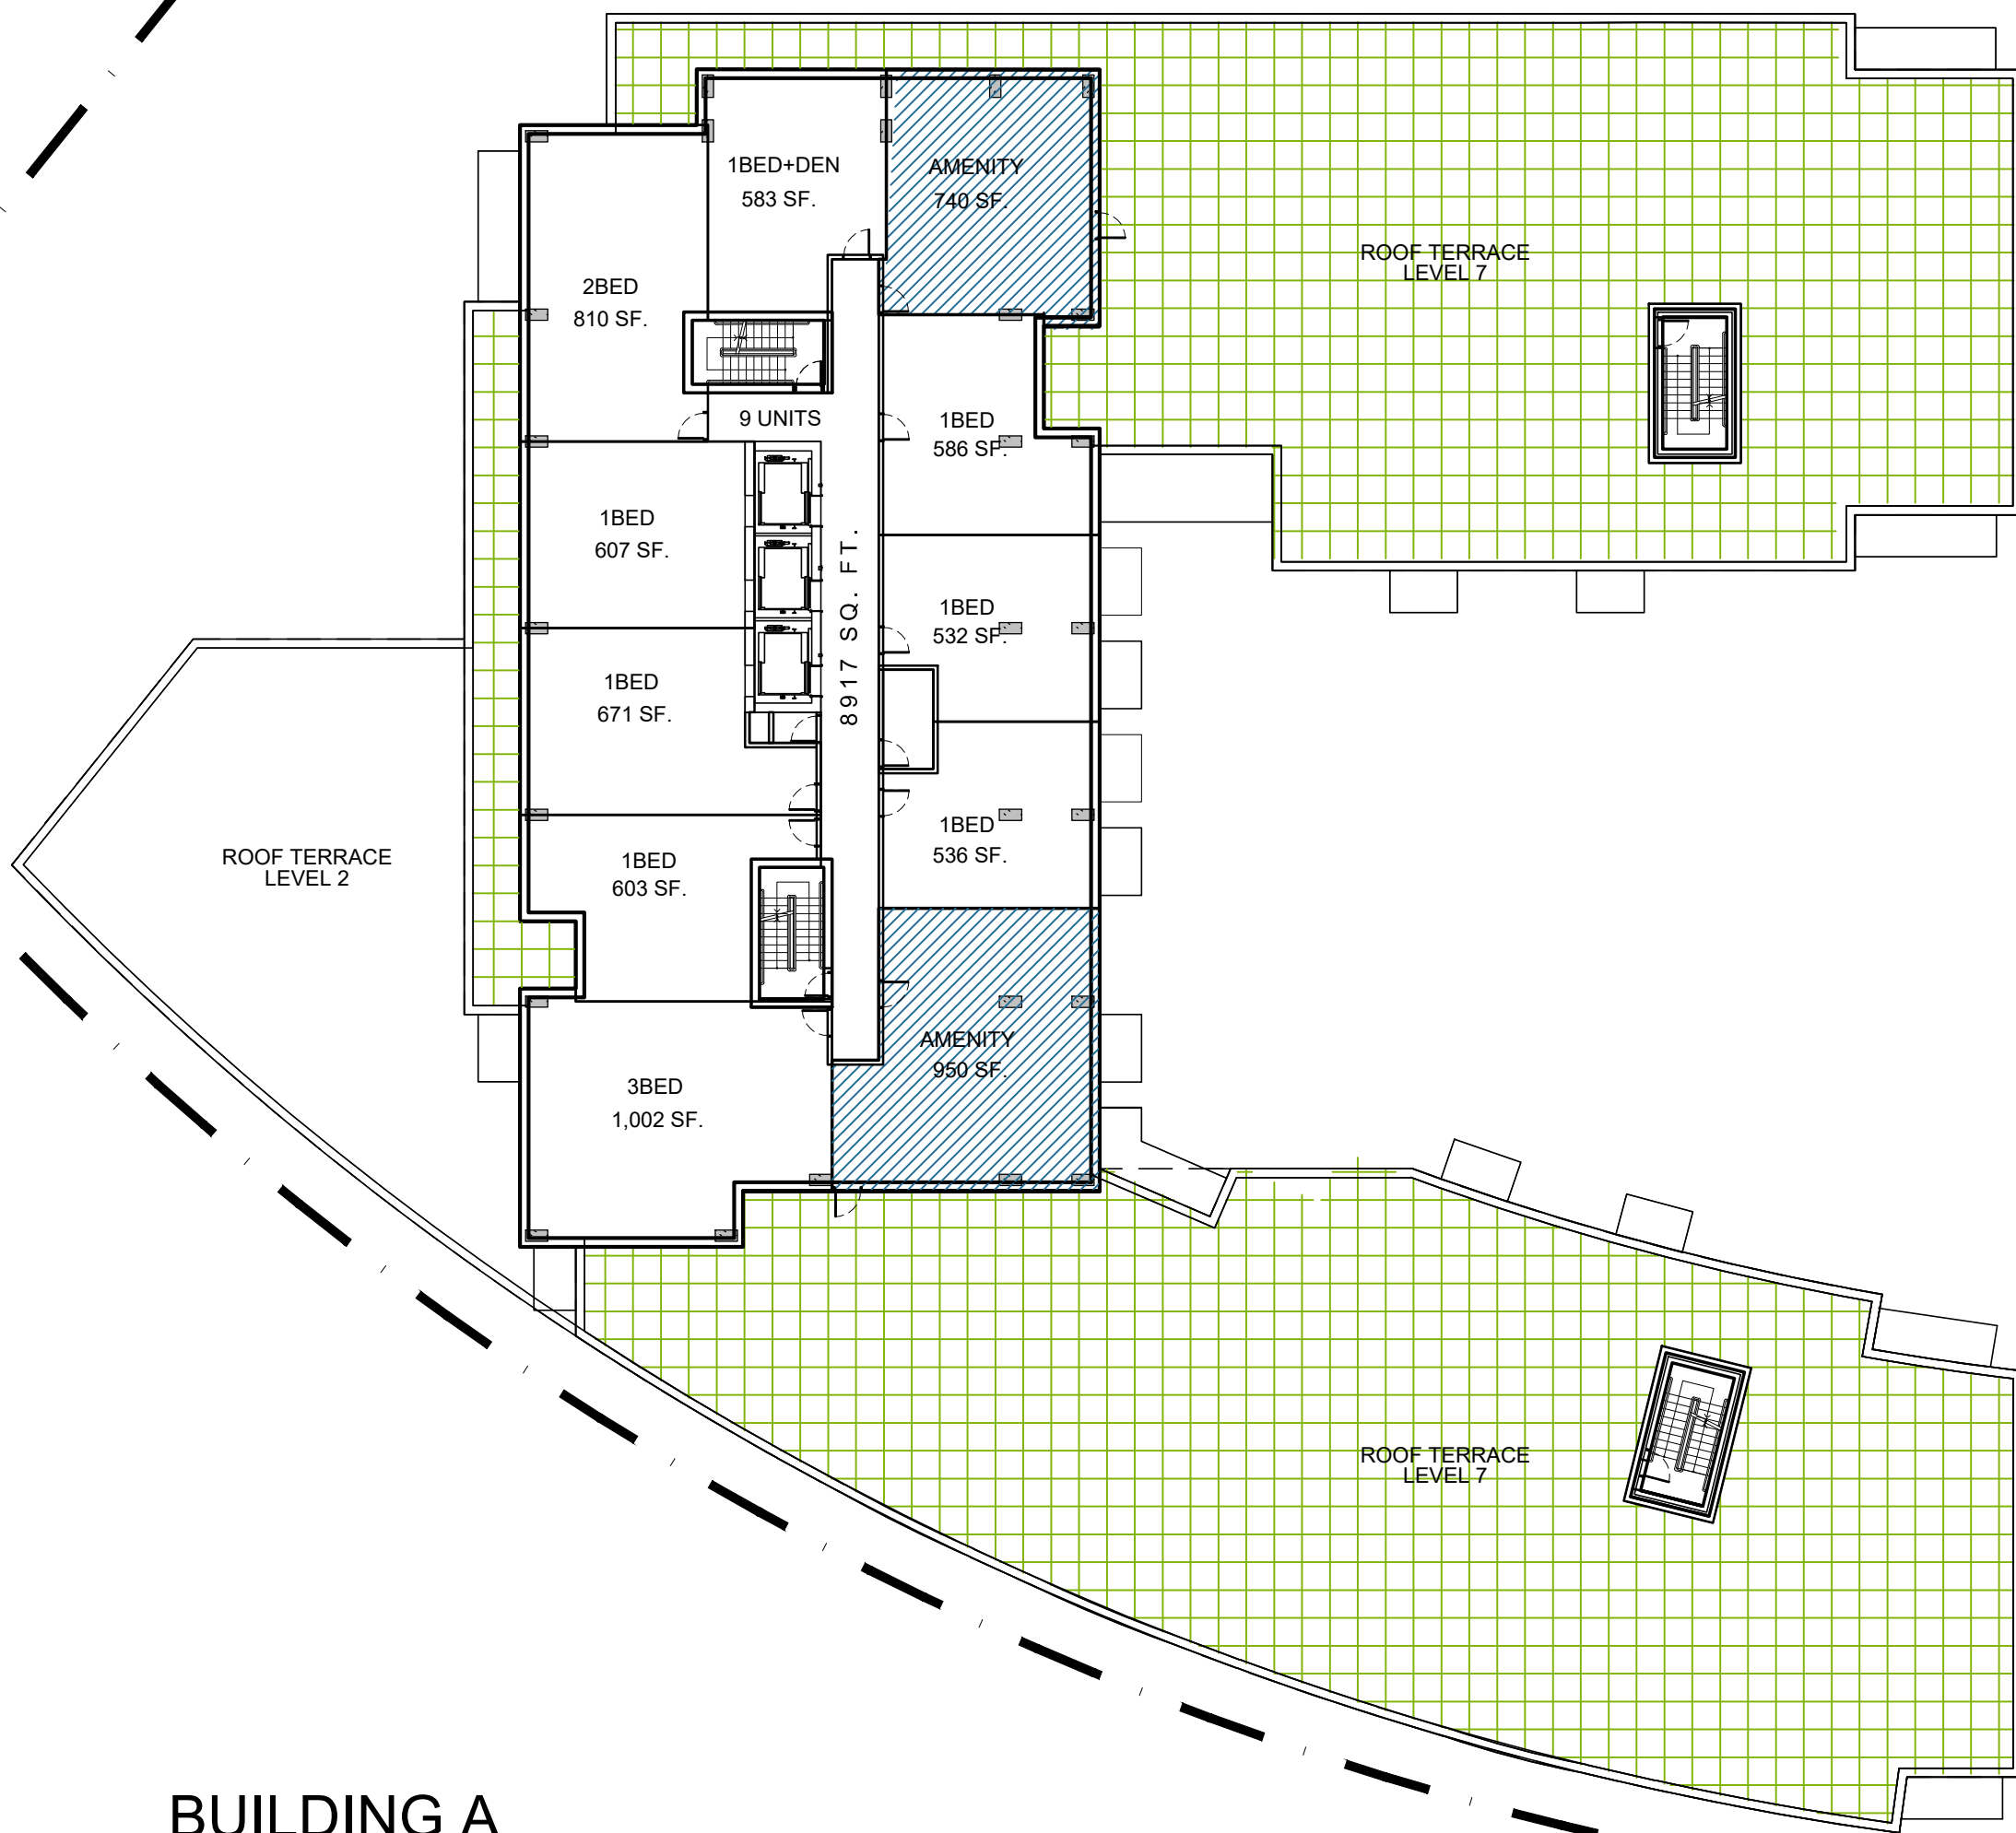

BUILDING A
7TH FLOOR





BUILDING B/C
7TH FLOOR



 INDOOR AMENITY SPACE
 ROOF TOP SPACE

6		
5	ISSUED FOR SITE PLAN CONTROL APPLICATION	Nov. 12, 21
4	ISSUED FOR OWNER / CONSULTANT REVIEW	Feb. 10, 21
3	ISSUED FOR ZA & OPA APPLICATION	Dec. 21, 20
2	ISSUED FOR UPDATED DESIGN	Dec. 10, 20
1	ISSUED FOR DESIGN CONCEPT	Aug. 24, 20
No.	DESCRIPTION	DATE

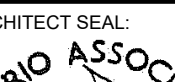REVISIONS: 	
ARCHITECT SEAL: 	NORTH ARROW: 

2 Robinson Property Limited
Partnership

ARCHITECT:

RODERICK LAHEY
A R C H I T E C T I N C

56 Beech Street, Ottawa, Ontario K1S 3J6
t.613.724.9932 f.613.724.1209 www.rodericklahey.ca

PROJECT TITLE:


2 ROBINSON AVENUE

OTTAWA ONTARIO

SHEET TITLE:

LEVEL 7
FLOOR PLANS

DRAWN: T.Z.	CHECKED: R.V.
SCALE: 1:250	SHEET No.
PROJECT No. 1902	A-08

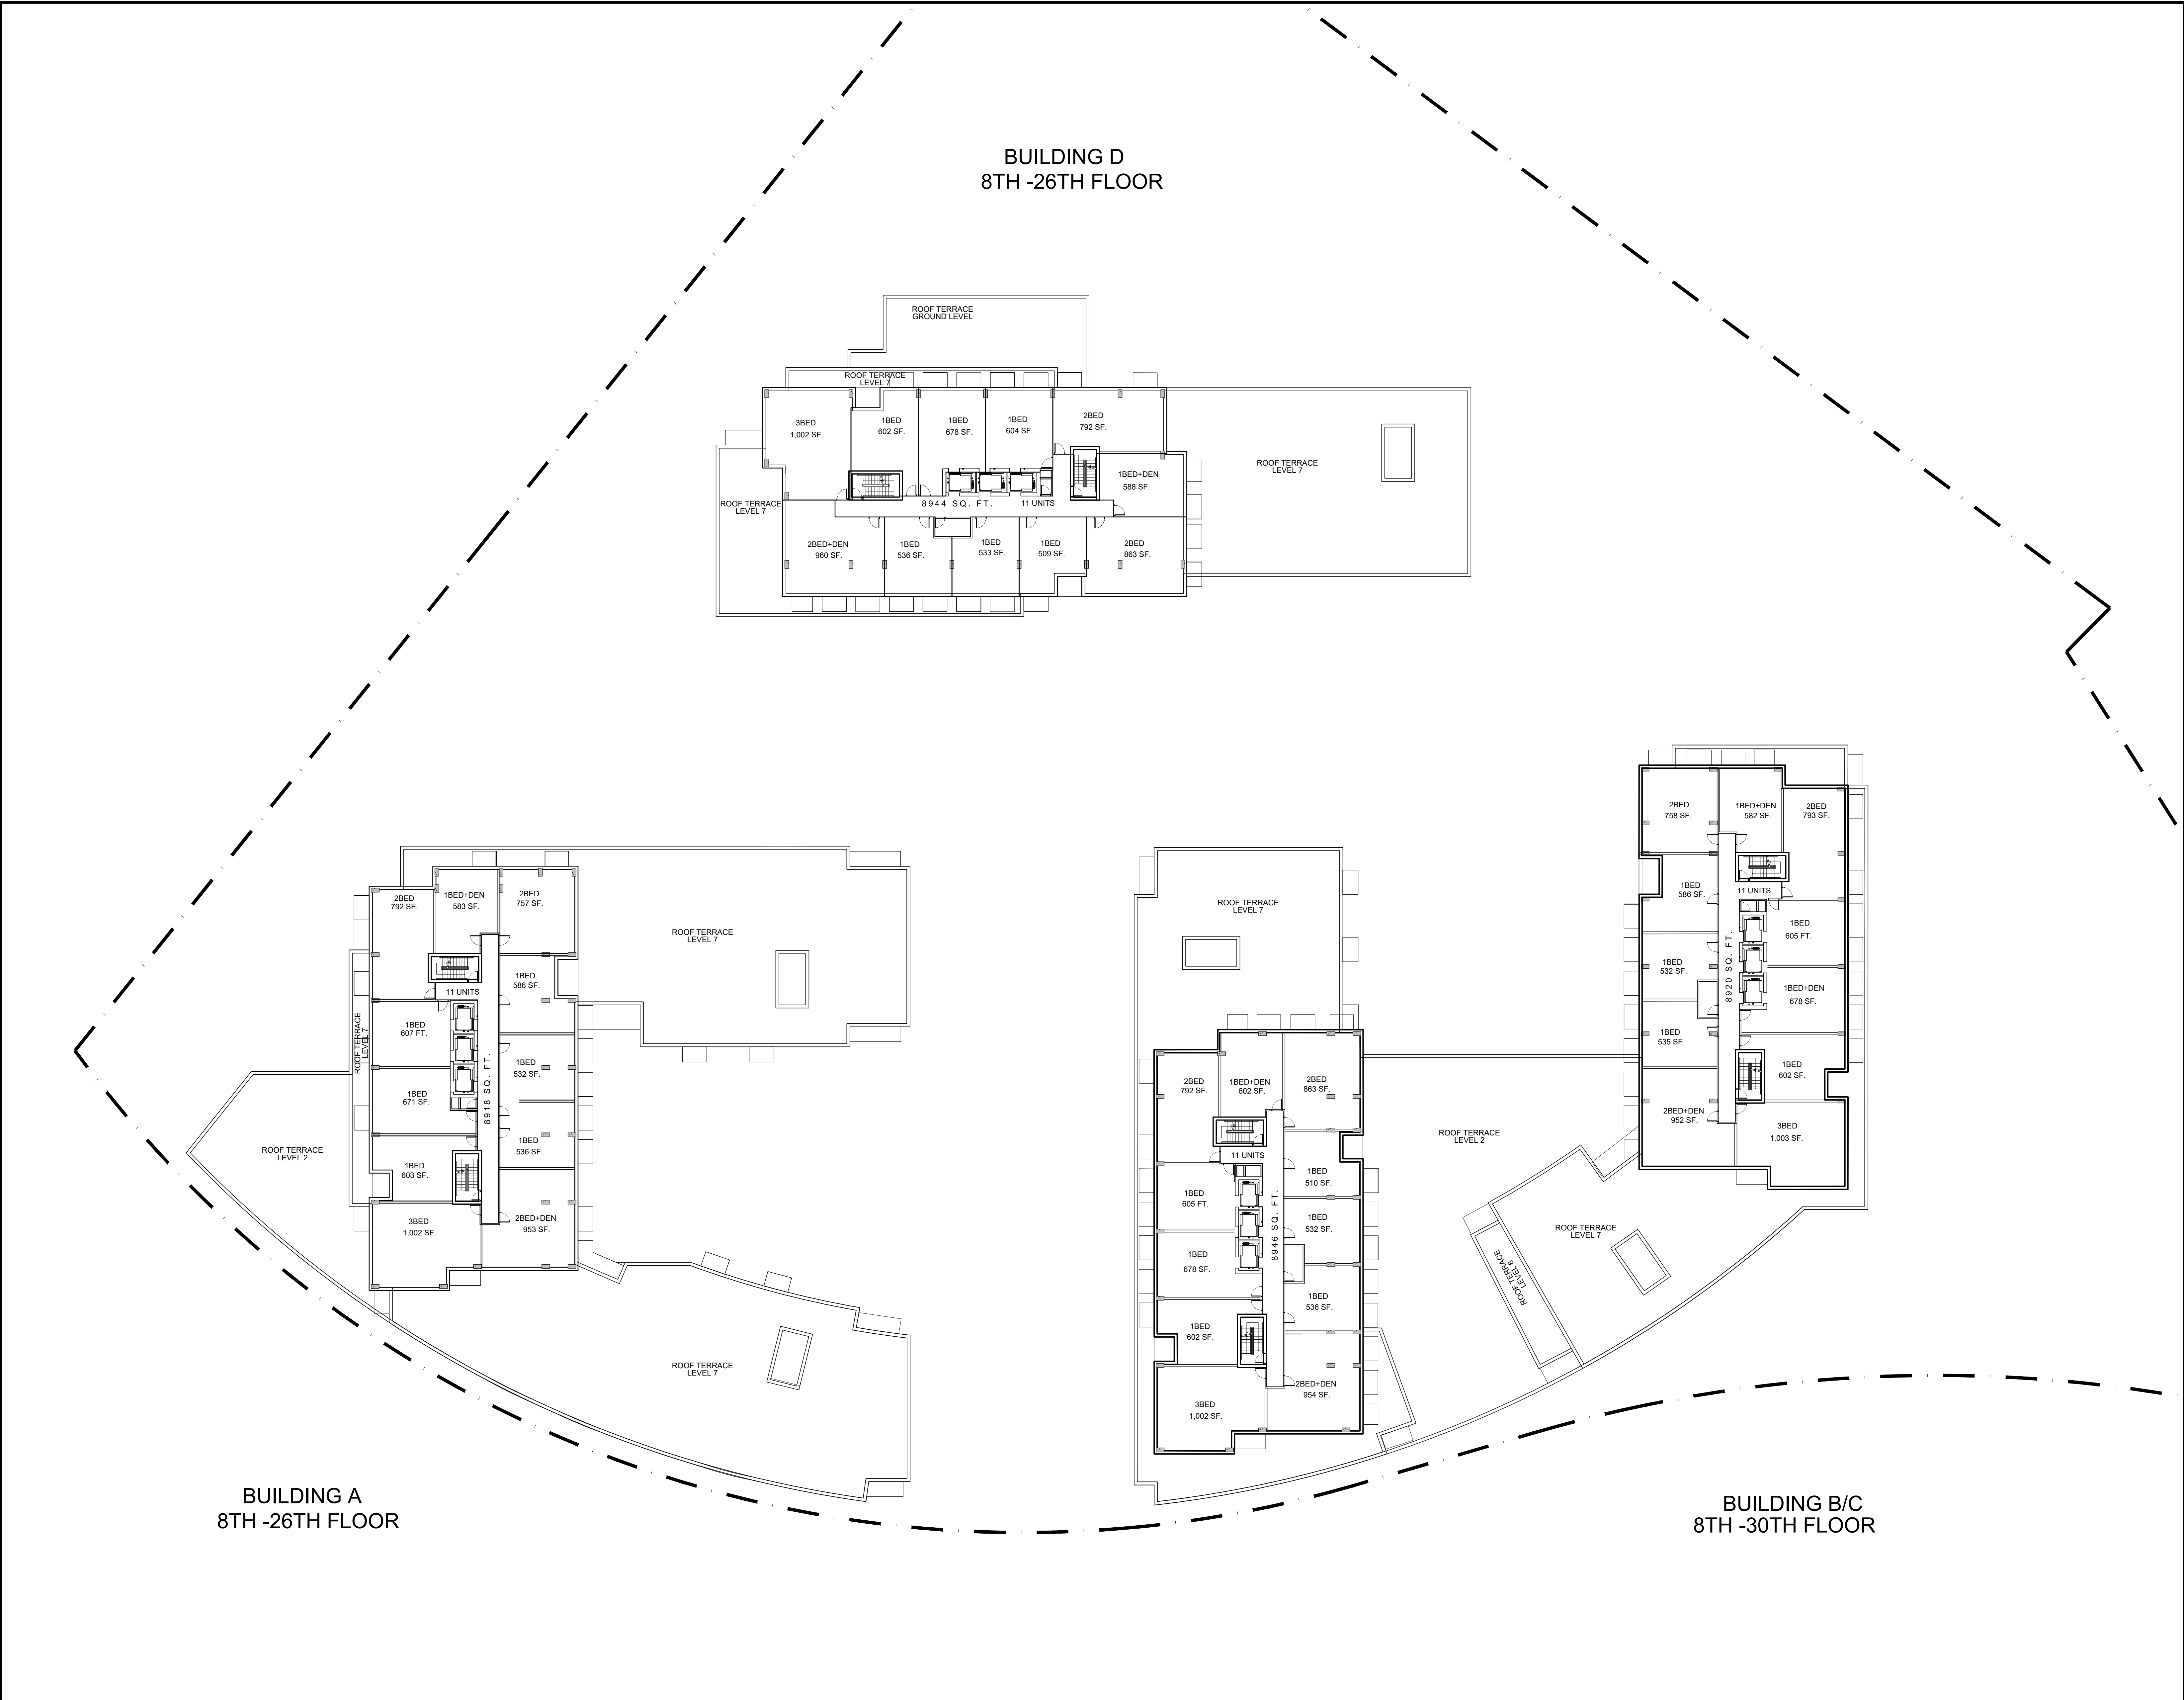

IT IS THE RESPONSIBILITY OF THE APPROPRIATE CONTRACTOR TO CHECK AND VERIFY ALL DIMENSIONS ON SITE AND TO REPORT ALL ERRORS AND/OR OMISSIONS TO THE ARCHITECT.

ALL CONTRACTORS MUST COMPLY WITH ALL PERTINENT CODES AND BY-LAWS.

THIS DRAWING MAY NOT BE USED FOR CONSTRUCTION UNTIL SIGNED BY THE ARCHITECT.

DO NOT SCALE DRAWINGS.

COPYRIGHT RESERVED.

NOTATION SYMBOLS:

INDICATES DRAWING NOTES, LISTED ON EACH SHEET.

INDICATES ASSEMBLY TYPE; REFER TO TYPICAL ASSEMBLIES SCHEDULE.

INDICATES WINDOW TYPE; REFER TO WINDOW ELEVATIONS AND DETAILS ON A900 SERIES.

INDICATES DOOR TYPE; REFER TO DOOR SCHEDULE AND DETAILS ON A900 SERIES.

—DETAIL NUMBER

TITLE SCALE

—DETAIL REFERENCE PAGE

—DETAIL CROSS REFERENCE PAGE

Δ	ISSUED FOR SITE PLAN CONTROL APPLICATION	Nov. 12, 21
Δ	ISSUED FOR OWNER / CONSULTANT REVIEW	Feb. 10, 21
Δ	ISSUED FOR 2A & OPA APPLICATION	Dec. 21, 20
Δ	ISSUED FOR UPDATED DESIGN	Dec. 10, 20
Δ	ISSUED FOR DESIGN CONCEPT	Aug. 24, 20
No.	DESCRIPTION	DATE

REVISIONS:

ARCHITECT SEAL:

ONTARIO ASSOCIATION OF ARCHITECTS

RODERICK LAHEY

LICENCE 4375

SEAL DATE: STAMP DATE

NORTH ARROW:

2 Robinson Property Limited Partnership

ARCHITECT:

RODERICK LAHEY

ARCHITECT INC.

56 Beech Street, Ottawa, Ontario K1S 3J6

t.613.724.9932 f.613.724.1209 www.rodericklahey.ca

PROJECT TITLE:

2 ROBINSON AVENUE

OTTAWA ONTARIO

SHEET TITLE:

TOWER TYPICAL FLOOR PLANS

DRAWN:	CHECKED:
T.Z.	R.V.
SCALE:	SHEET No.
1:250	A-09
PROJECT No.	
1902	



IT IS THE RESPONSIBILITY OF THE APPROPRIATE CONTRACTOR TO CHECK AND VERIFY ALL DIMENSIONS ON SITE AND TO REPORT ALL ERRORS AND/OR OMISSIONS TO THE ARCHITECT.
ALL CONTRACTORS MUST COMPLY WITH ALL PERTINENT CODES AND BY-LAWS.
THIS DRAWING MAY NOT BE USED FOR CONSTRUCTION UNTIL SIGNED BY THE ARCHITECT.
DO NOT SCALE DRAWINGS.
COPYRIGHT RESERVED.

NOTATION SYMBOLS:

INDICATES DRAWING NOTES, LISTED ON EACH SHEET.

INDICATES ASSEMBLY TYPE; REFER TO TYPICAL ASSEMBLIES SCHEDULE.

INDICATES WINDOW TYPE; REFER TO WINDOW ELEVATIONS AND DETAILS ON A800 SERIES.

INDICATES DOOR TYPE; REFER TO DOOR SCHEDULE AND DETAILS ON A800 SERIES.

—DETAIL NUMBER



TITLE SCALE

—DETAIL REFERENCE PAGE

—DETAIL CROSS REFERENCE PAGE

Δ	ISSUED FOR SITE PLAN CONTROL APPLICATION	Nov. 12, 21
Δ	ISSUED FOR OWNER / CONSULTANT REVIEW	Feb. 10, 21
Δ	ISSUED FOR 2A & OPA APPLICATION	Dec. 21, 20
Δ	ISSUED FOR UPDATED DESIGN	Dec. 10, 20
Δ	ISSUED FOR DESIGN CONCEPT	Aug. 24, 20
No.	DESCRIPTION	DATE

REVISIONS:

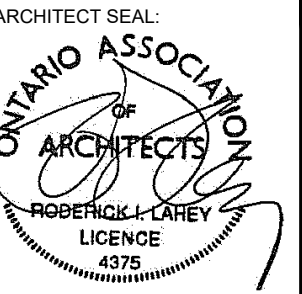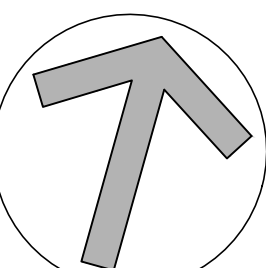ARCHITECT SEAL:  NORTH ARROW: 

SEAL DATE: STAMP DATE

2 Robinson Property Limited Partnership


ARCHITECT:
RODERICK LAHEY
ARCHITECT INC
56 Beech Street, Ottawa, Ontario K1S 3J6
t:613.724.9932 f:613.724.1209 www.rodericklahey.ca

PROJECT TITLE:
2 ROBINSON AVENUE

OTTAWA ONTARIO

SHEET TITLE:
**TOWER
TOP FLOOR PLANS**

DRAWN: T.Z.	CHECKED: R.V.
SCALE: 1:250	SHEET No. A-10
PROJECT No. 1902	

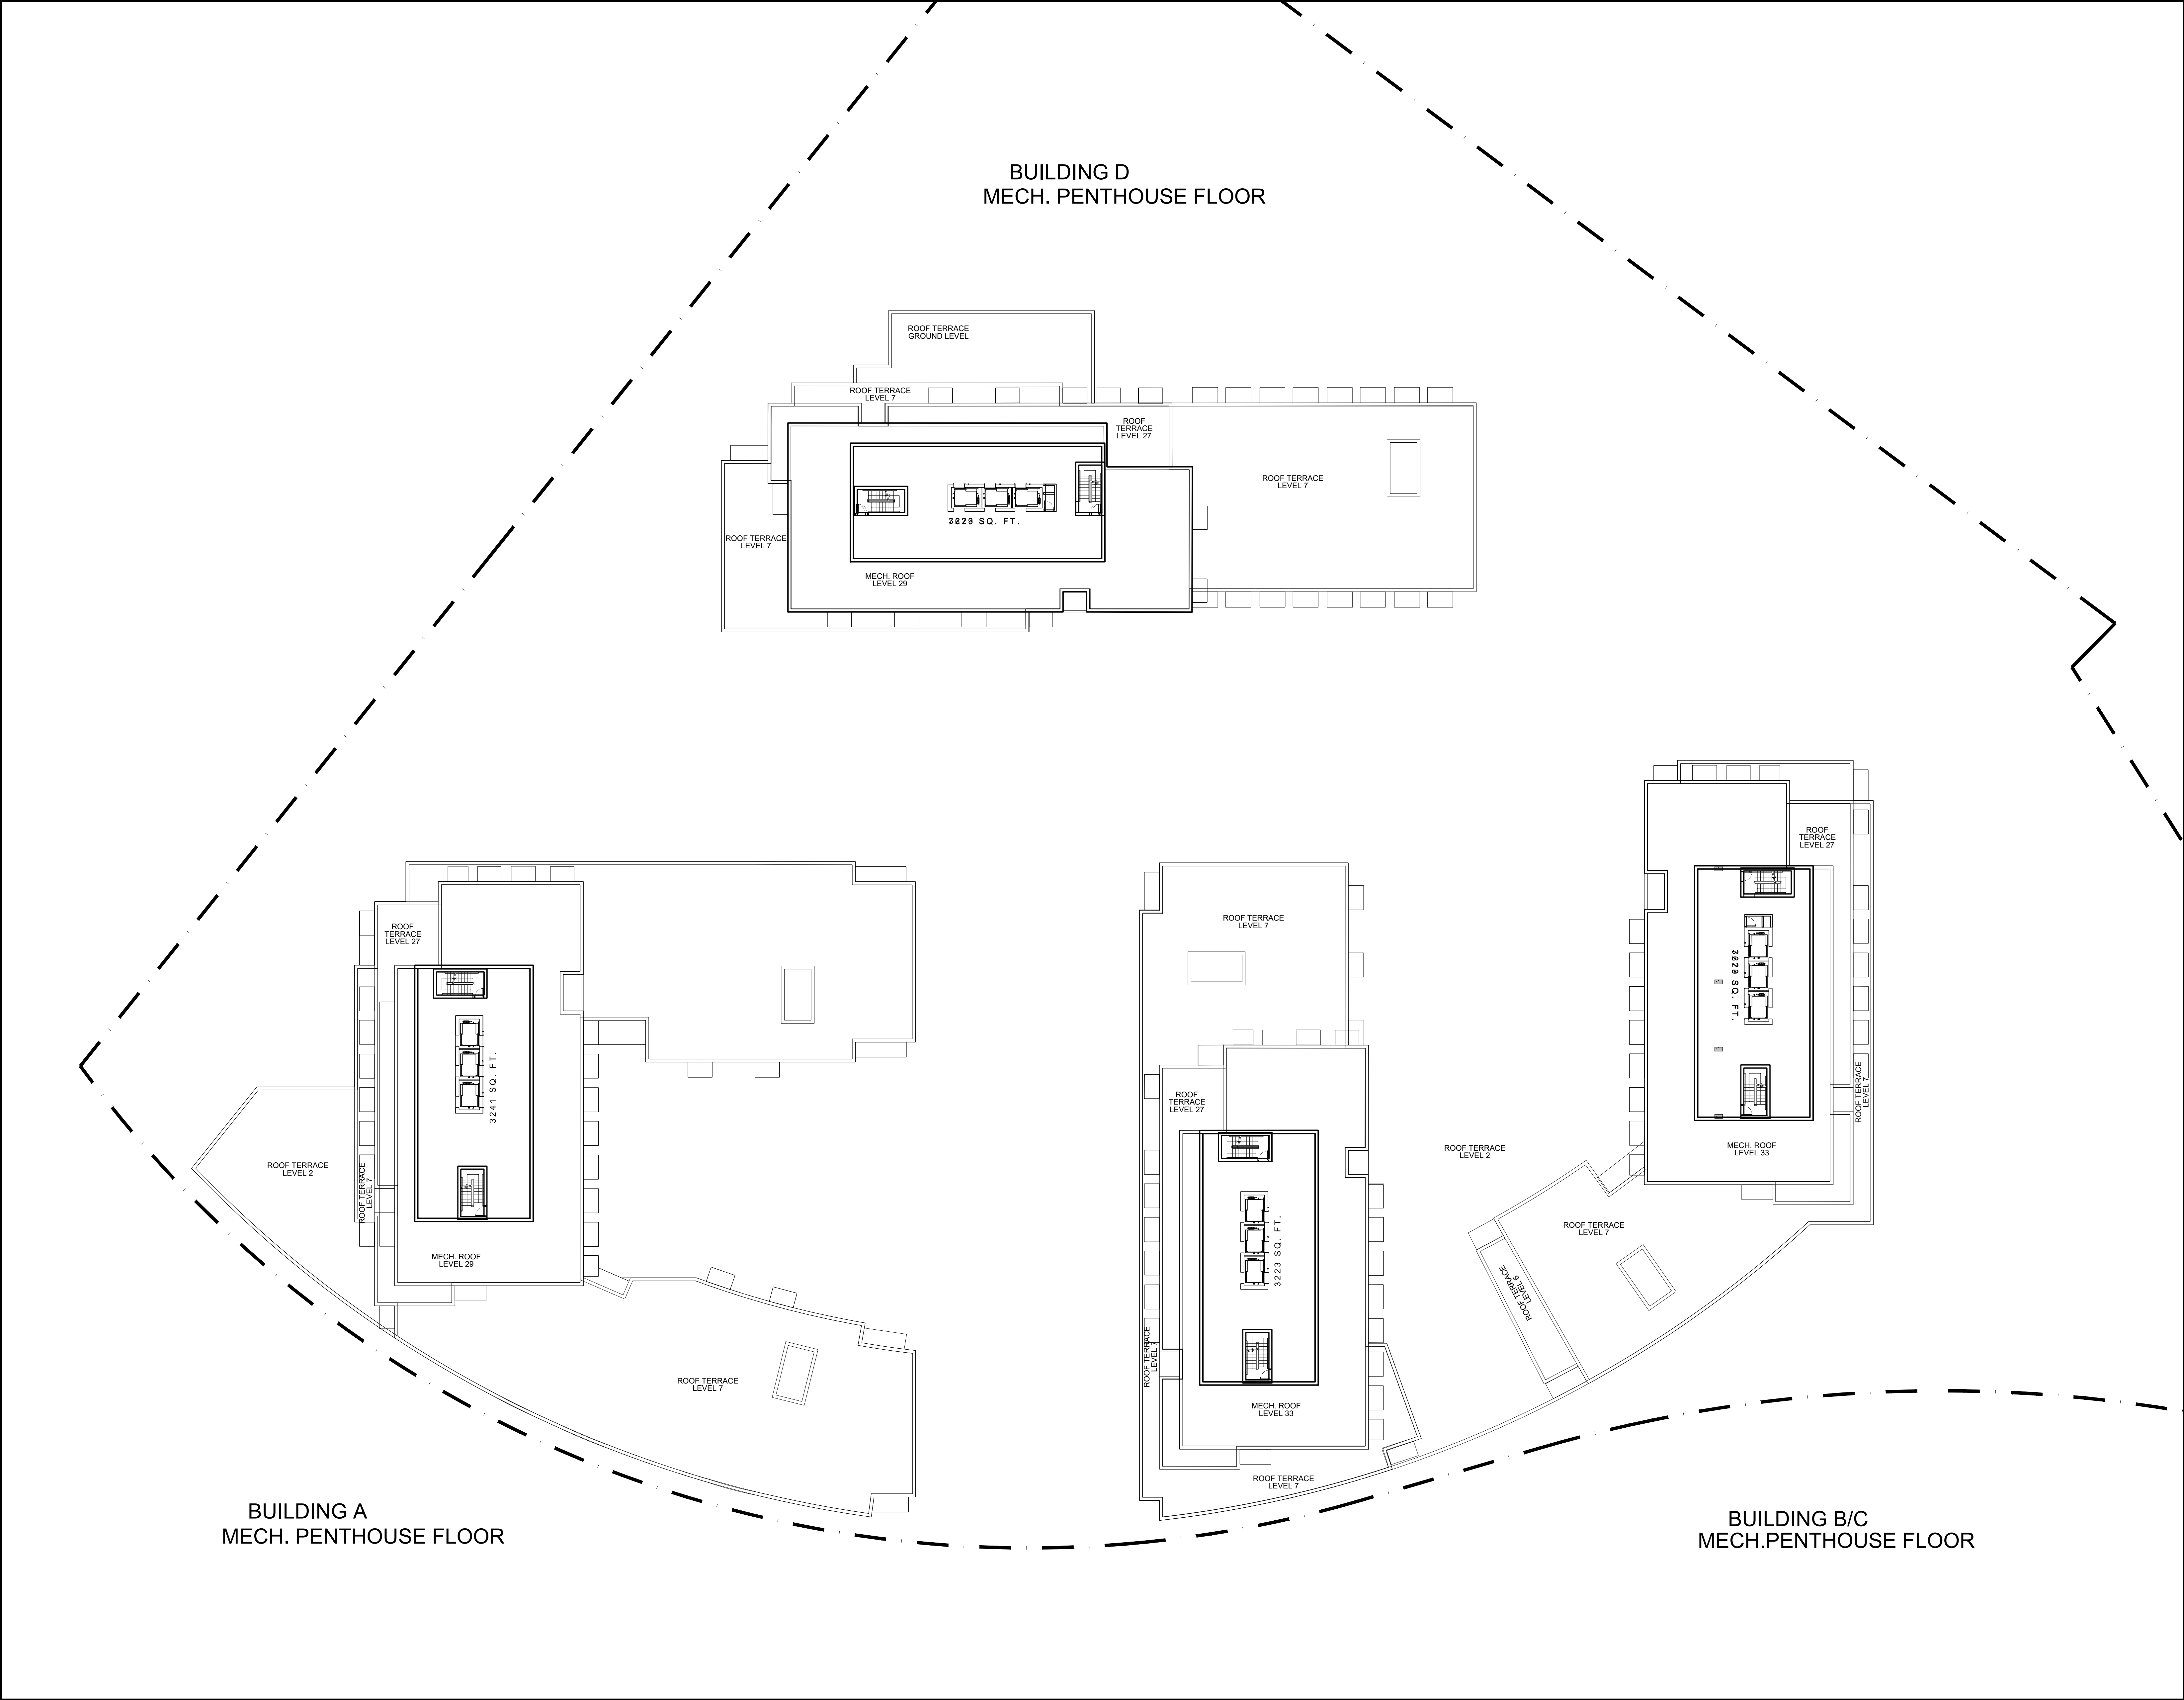

IT IS THE RESPONSIBILITY OF THE APPROPRIATE CONTRACTOR TO CHECK AND VERIFY ALL DIMENSIONS ON SITE AND TO REPORT ALL ERRORS AND/OR OMISSIONS TO THE ARCHITECT.
ALL CONTRACTORS MUST COMPLY WITH ALL PERTINENT CODES AND BY-LAWS.
THIS DRAWING MAY NOT BE USED FOR CONSTRUCTION UNTIL SIGNED BY THE ARCHITECT.
DO NOT SCALE DRAWINGS.
COPYRIGHT RESERVED.

NOTATION SYMBOLS:	
INDICATES DRAWING NOTES, LISTED ON EACH SHEET.	
INDICATES ASSEMBLY TYPE; REFER TO TYPICAL ASSEMBLIES SCHEDULE.	
INDICATES WINDOW TYPE; REFER TO WINDOW ELEVATIONS AND DETAILS ON A800 SERIES.	
INDICATES DOOR TYPE; REFER TO DOOR SCHEDULE AND DETAILS ON A500 SERIES.	
—DETAIL NUMBER	
TITLE	SCALE
—DETAIL REFERENCE PAGE	
—DETAIL CROSS REFERENCE PAGE	

No.	DESCRIPTION	DATE
1	ISSUED FOR SITE PLAN CONTROL APPLICATION	Nov. 12, 21
2	ISSUED FOR OWNER / CONSULTANT REVIEW	Feb. 10, 21
3	ISSUED FOR 2A & OPA APPLICATION	Dec. 21, 20
4	ISSUED FOR UPDATED DESIGN	Dec. 10, 20
5	ISSUED FOR DESIGN CONCEPT	Aug. 24, 20

REVISIONS:

ARCHITECT SEAL:

SEAL DATE: STAMP DATE

NORTH ARROW:

2 Robinson Property Limited Partnership

ARCHITECT:
RODERICK LAHEY
ARCHITECT INC
56 Beech Street, Ottawa, Ontario K1S 3J6
t.613.724.9932 f.613.724.1209 www.rodericklahey.ca

PROJECT TITLE:
2 ROBINSON AVENUE

OTTAWA ONTARIO

SHEET TITLE:
TOWER MECH.PENTHOUSE FLOOR PLANS

DRAWN: T.Z.	CHECKED: R.V.
SCALE: 1:250	SHEET No. A-11
PROJECT No. 1902	