



PLA	NT LIST	-AMENITY AREA							
KEY	QTY.	BOTANICAL NAME	COMMON NAME	CAL/HT.	ROOT				
				(mm)					
MEDIUM DECIDUOUS TREES									
7.5m	TO 15m N	IATURE HEIGHT							
AR	3	ACER RUBRUM 'AUTUMN SPIRE'	AUTUMN SPIRE MAPLE	60	B&B				
CS	4	CATALPA SPECIOSA	NORTHERN CATALPA	60	B&B				
CC	2	CORYLUS COLURNA	TURKISH HAZEL	60	B&B				
GB	5	GINKGO BILOBA 'AUTUMN GOLD'	AUTUMN GOLD GINKGO	60	B&B				
	14								
DECIDUOUS SHRUBS									
Ac	6	AMELANCHIER CANADENSIS	SERVICEBERRY (TREE FORM)	125cm HT.	PT.				
Cs	38	CORNUS SERICEA 'FARROW'	ARCTIC FIRE DOGWOOD	3 GAL.	PT.				
	44								
GRAS	SSES								
ca	11	CALAMAGROSTIS X ACUTIFLORA 'KARL FOERSTER'	KARL FOERSTER REED GRASS	2 GAL.	PT.				
SS	29	SCHIZACHYRIUM SCOPARIUM	LITTLE BLUESTEM	2 GAL.	PT.				
	40								

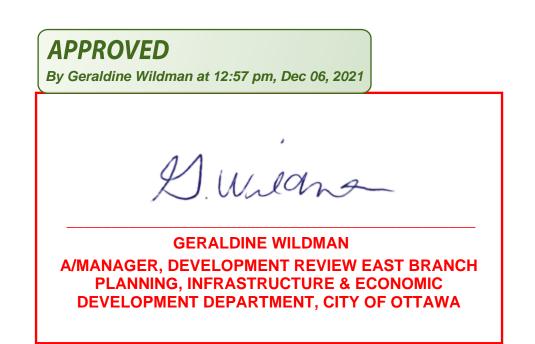

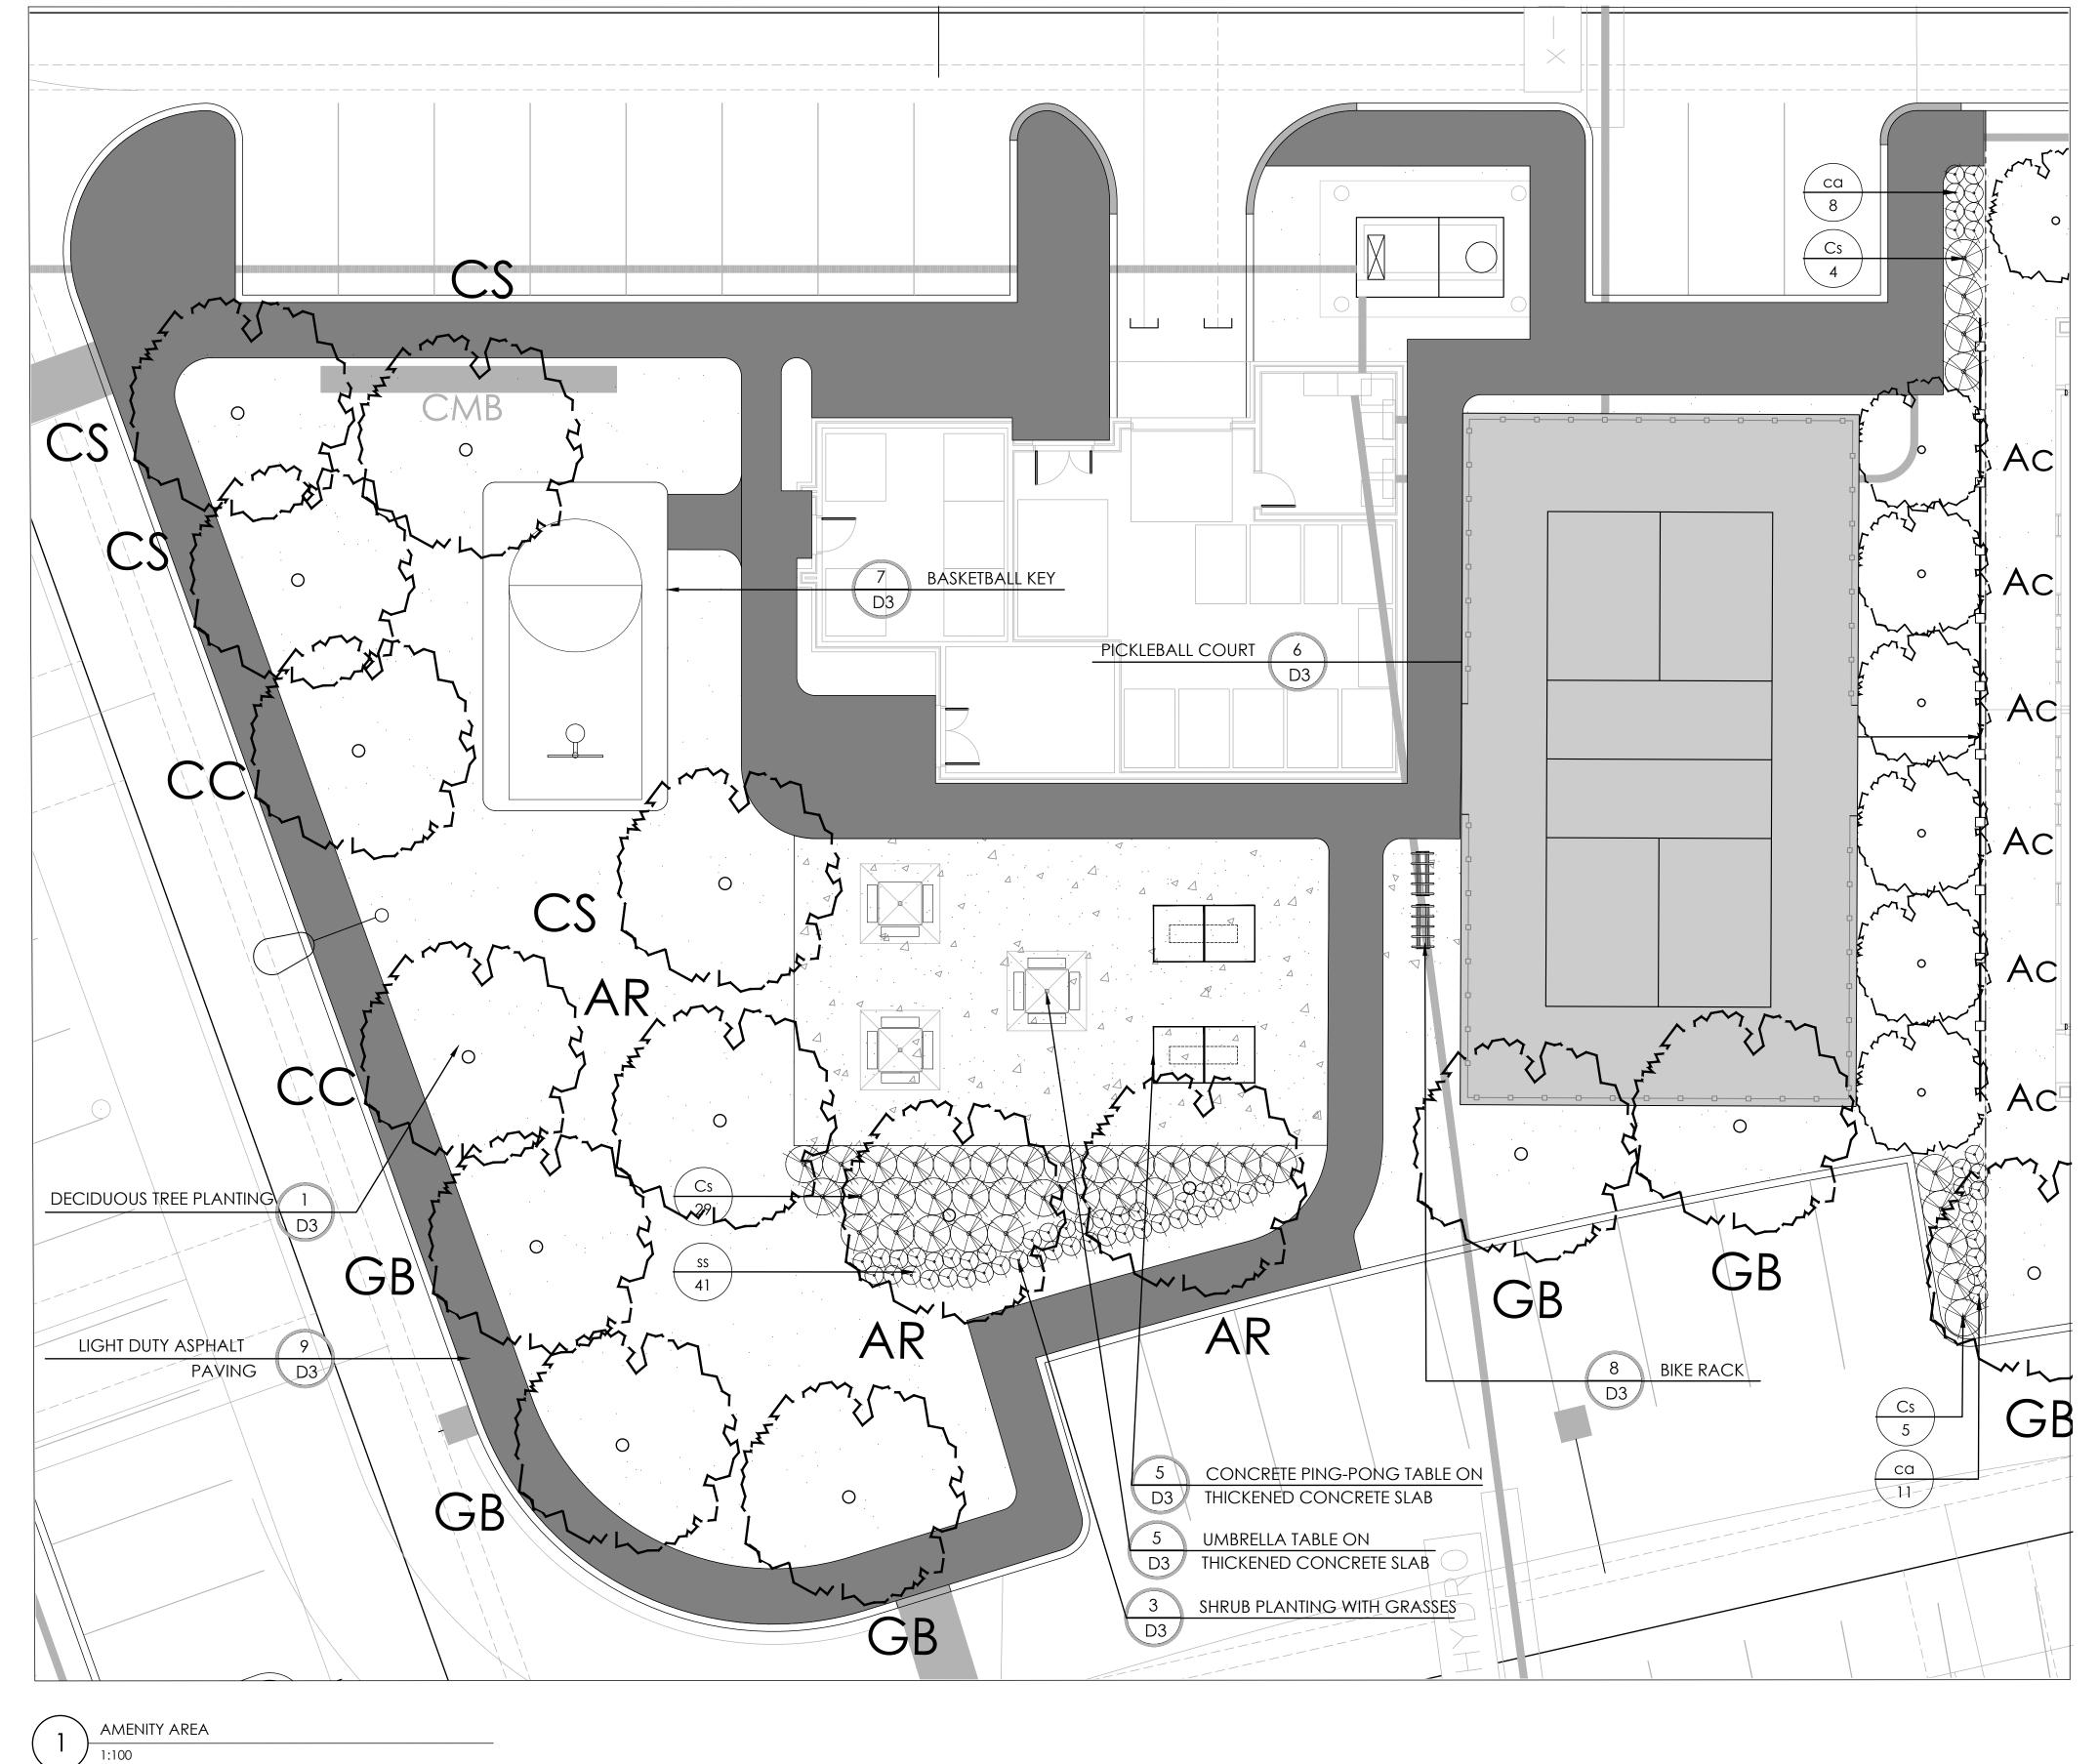

Contractor shall check all dimensions on the work and report any discrepancy to the Landscape Architect before proceeding. All drawings and specifications are the property of the Landscape Architect and must be returned at the completion of the work. This drawing is not to be used for construction until signed by the Landscape Architect.

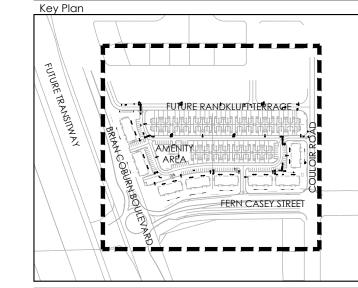

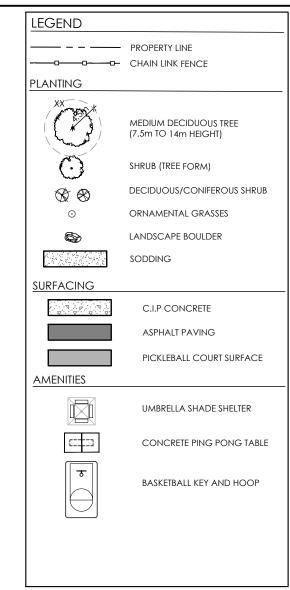

No.	Description	Date
1	Issued for Client Review	Aug. 12/20
_ 2	Issued for Client Review	Nov. 20/20
3	Issued for 1st Submission	Dec. 14/20
4	Re-Issued for 1st Submission with Cross Sections	Jan. 27/21
5	Issued for 2nd Submission	Apr. 23/21
6	Issued for 3rd Submission	July 16/21
7	Re-Issued for 3rd Submission	Sept. 16/2
8	Issued for 4th Submission	Nov. 12/21
9	Re-Issued for 4th Submission	Dec. 2/21





1285 WELLINGTON STREET WEST, OTTAWA, ON K1Y 3A8 CANADA T 613.237.2345 F 613.237.6423 NAKDESIGNSTRATEGIES.COM
Project

TRAILSEDGE RENTAL BLOCKS 193 & 194 SITE PLAN OTTAWA, ON

DETAILS

Date NOV 2021 Scale 1:100 Drawn Is Checked jh

Job No. 20-135

D2