


# WILBROD STREET

ONE WAY STREET →

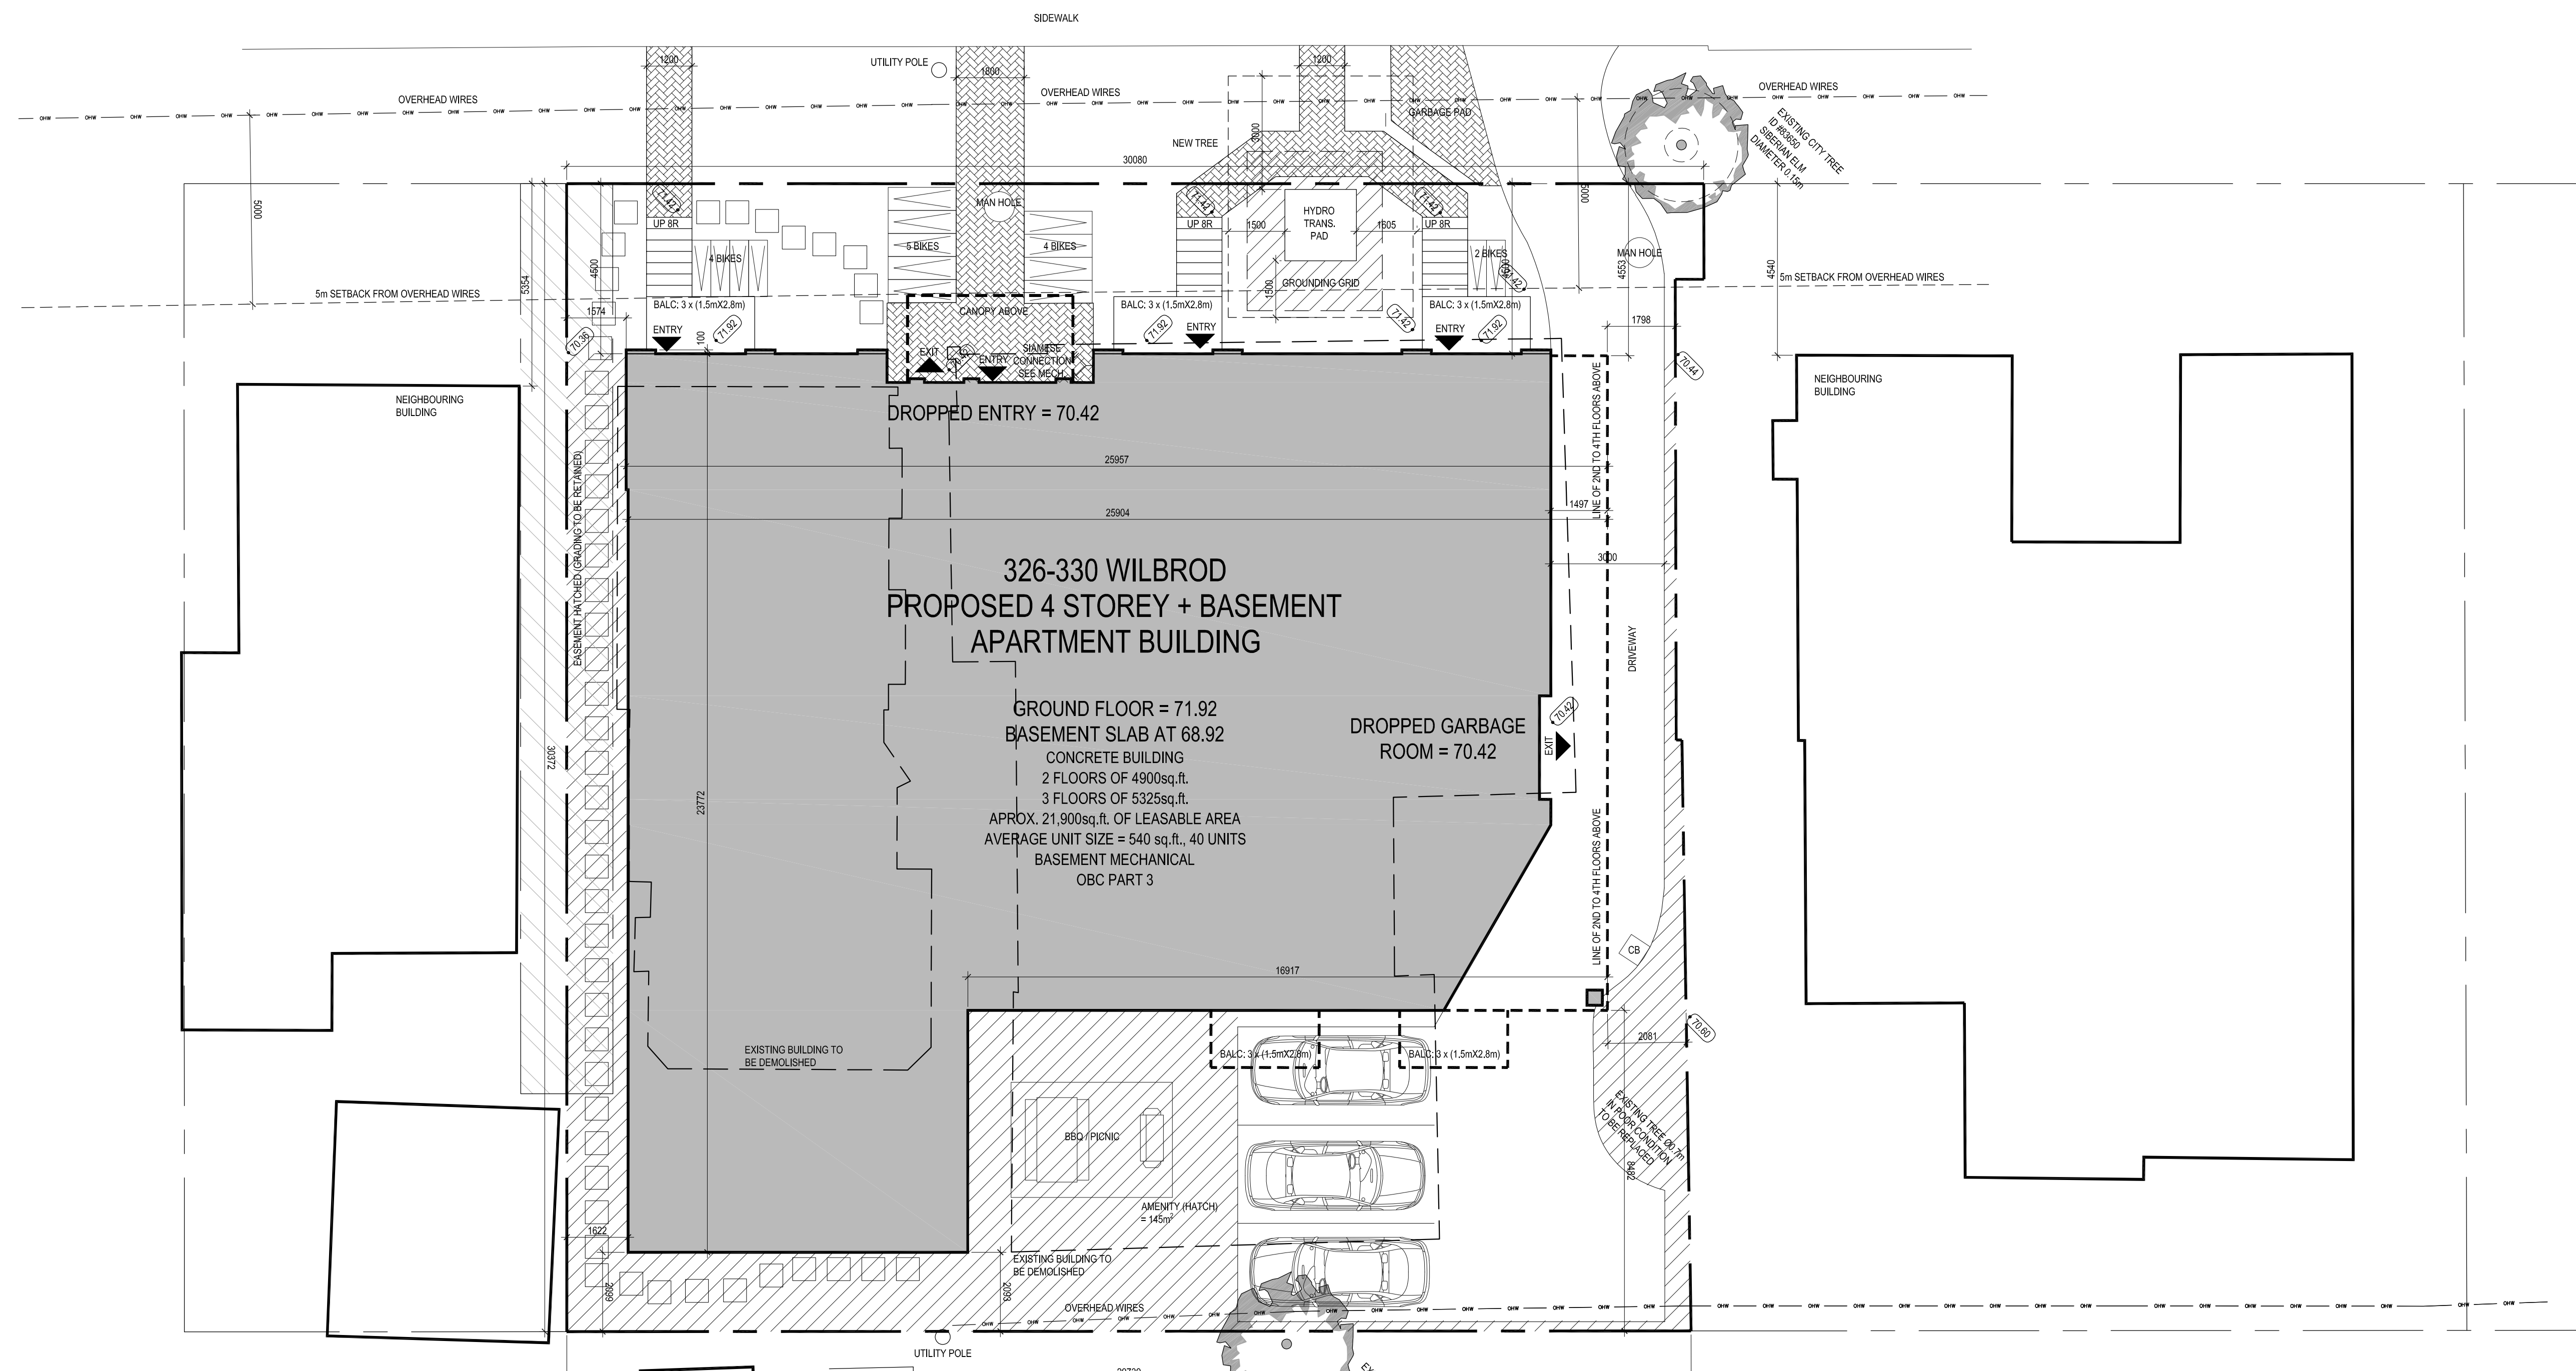

1.	2022 03 25	ISSUED FOR SITE PLAN CONTROL
No.	Y / M / D	REVISION

It is the responsibility of the appropriate contractor to check & verify all dimensions on site and report all errors &/or omissions to the architect. All contractors must comply with all pertinent codes & by-laws, & use proprietary products as directed by the manufacturer. Do not scale drawings. Copyright reserved.



WILBROD APARTMENTS  
326-330 WILBROD ST. OTTAWA ON.

## SITE PLAN

Drawn By:	Date:	A-100
AW	JAN 2022	
Project No:	Scale:	
2107	1:100	

PLOTTED FILED 25 MAR 2022