


IT IS THE RESPONSIBILITY OF THE APPROPRIATE CONTRACTOR TO CHECK AND VERIFY ALL DIMENSIONS ON SITE AND TO REPORT ALL ERRORS AND/OR OMISSIONS TO THE ARCHITECT.
 ALL CONTRACTORS MUST COMPLY WITH ALL PERTINENT CODES AND BY-LAWS.
 THIS DRAWING MAY NOT BE USED FOR CONSTRUCTION UNTIL SIGNED BY THE ARCHITECT.
 DO NOT SCALE DRAWINGS.
 COPYRIGHT RESERVED.

NOTATION SYMBOLS:


- (00) INDICATES DRAWING NOTES, LISTED ON EACH SHEET.
 - (00) INDICATES DRAWING NOTES, LISTED ON ELEVATION SHEET.
 - (00) INDICATES ASSEMBLY TYPE; REFER TO TYPICAL ASSEMBLIES SCHEDULE.
 - (00) INDICATES WINDOW TYPE; REFER TO WINDOW ELEVATIONS AND DETAILS ON A900 SERIES.
 - (000) INDICATES DOOR TYPE; REFER TO DOOR SCHEDULE AND DETAILS ON A900 SERIES.
- DETAIL NUMBER
- 1** TITLE SCALE
- DETAIL REFERENCE PAGE

GENERAL NOTES:

- (A) REFER TO TYPICAL ASSEMBLIES SHEET FOR WALL, PARTITION, ROOF CEILING & FLOOR TYPES.
- (B) FOR DOOR TYPES AND HARDWARE REQUIREMENTS REFER TO DOOR SCHEDULE ON A400 SERIES.
- (C) ALL INTERIOR DIMENSIONS ARE TAKEN FROM THE FACE OF STUD.
- (D) ALL EXTERIOR DIMENSIONS ARE TAKEN FROM THE FACE OF STUD OR FACE OF CONCRETE.
- (E) REFER TO WALL TYPES ON SECTION FOR EXTERIOR WALLS, EXT. WALLS TO BE TYPE 'W 7' UNLESS OTHERWISE NOTED.
- (F) ALL INTERIOR PARTITIONS ARE TO BE TYPE 'W 10' UNLESS OTHERWISE NOTED.
- (G) DATA + SECURITY BY OTHERS, CONTRACTOR TO PROVIDE TIMELY ACCESS TO SITE BY SECURITY + DATA SUPPLIER SELECTED BY OWNER.
- (H) ALL GUARDS AND HANDRAILS TO BE INSTALLED IN ACCORDANCE WITH OBC, 9.8.7, AND 9.8.8.

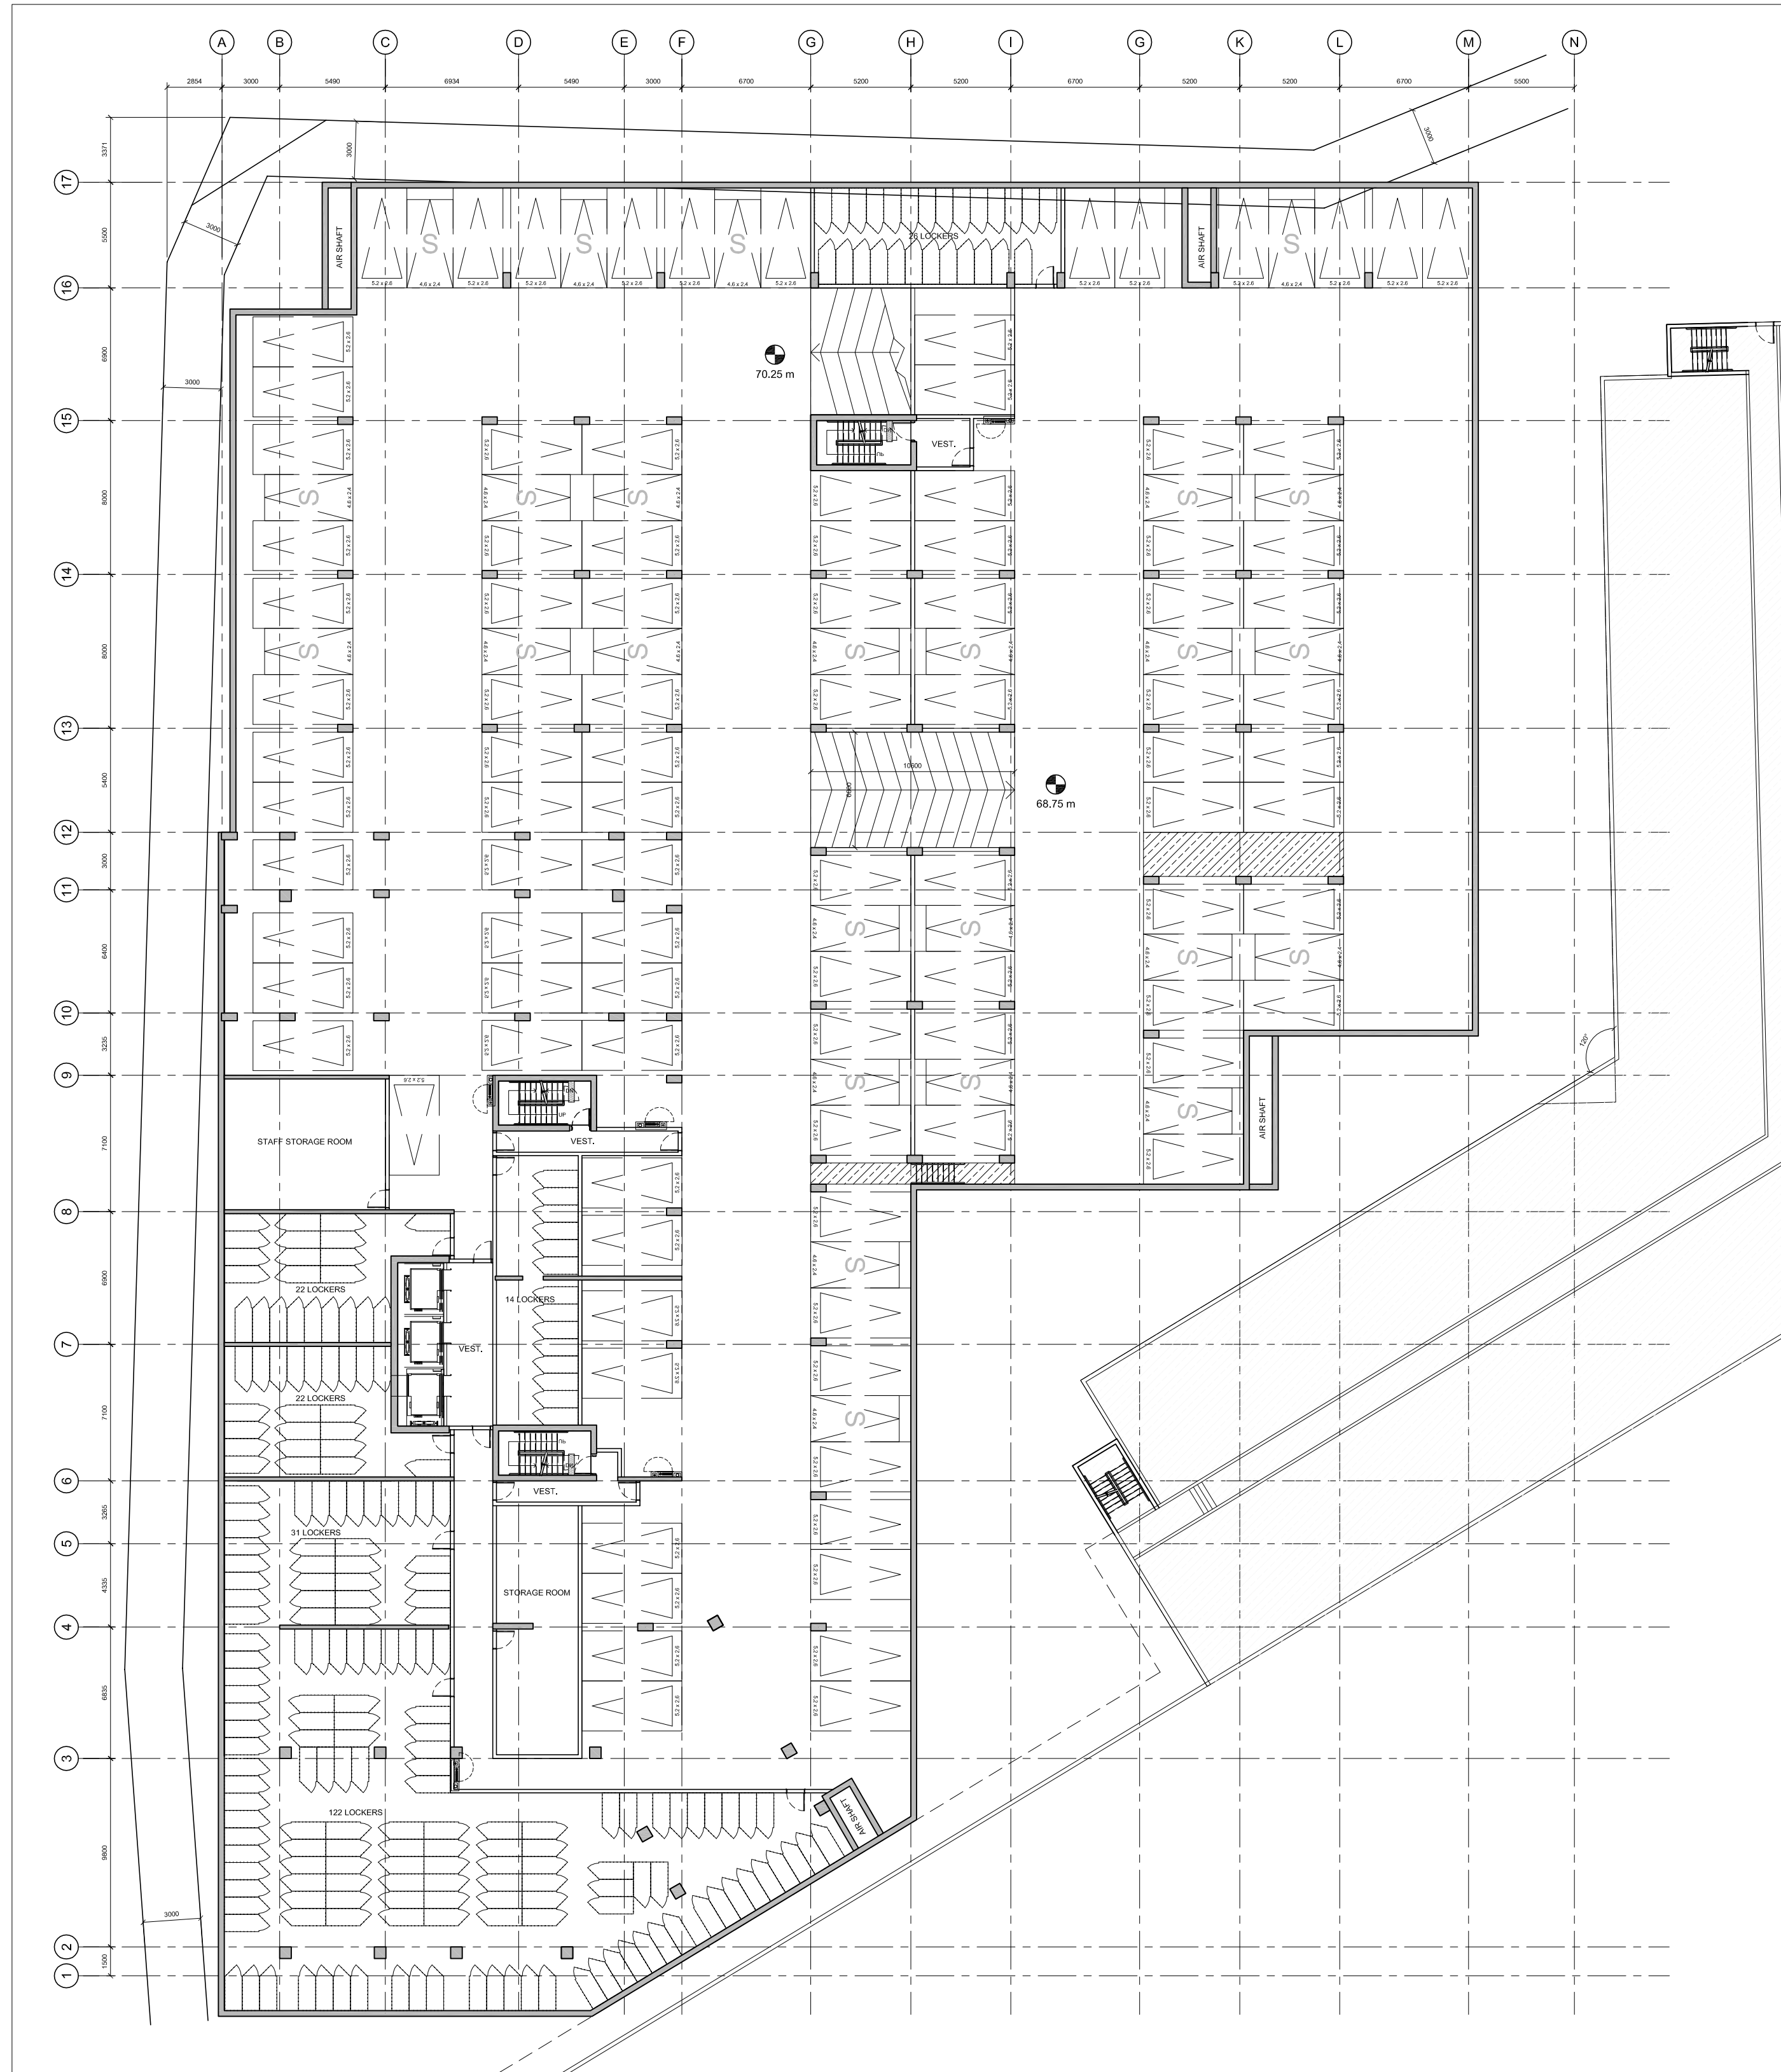

P2 FLOOR PLAN

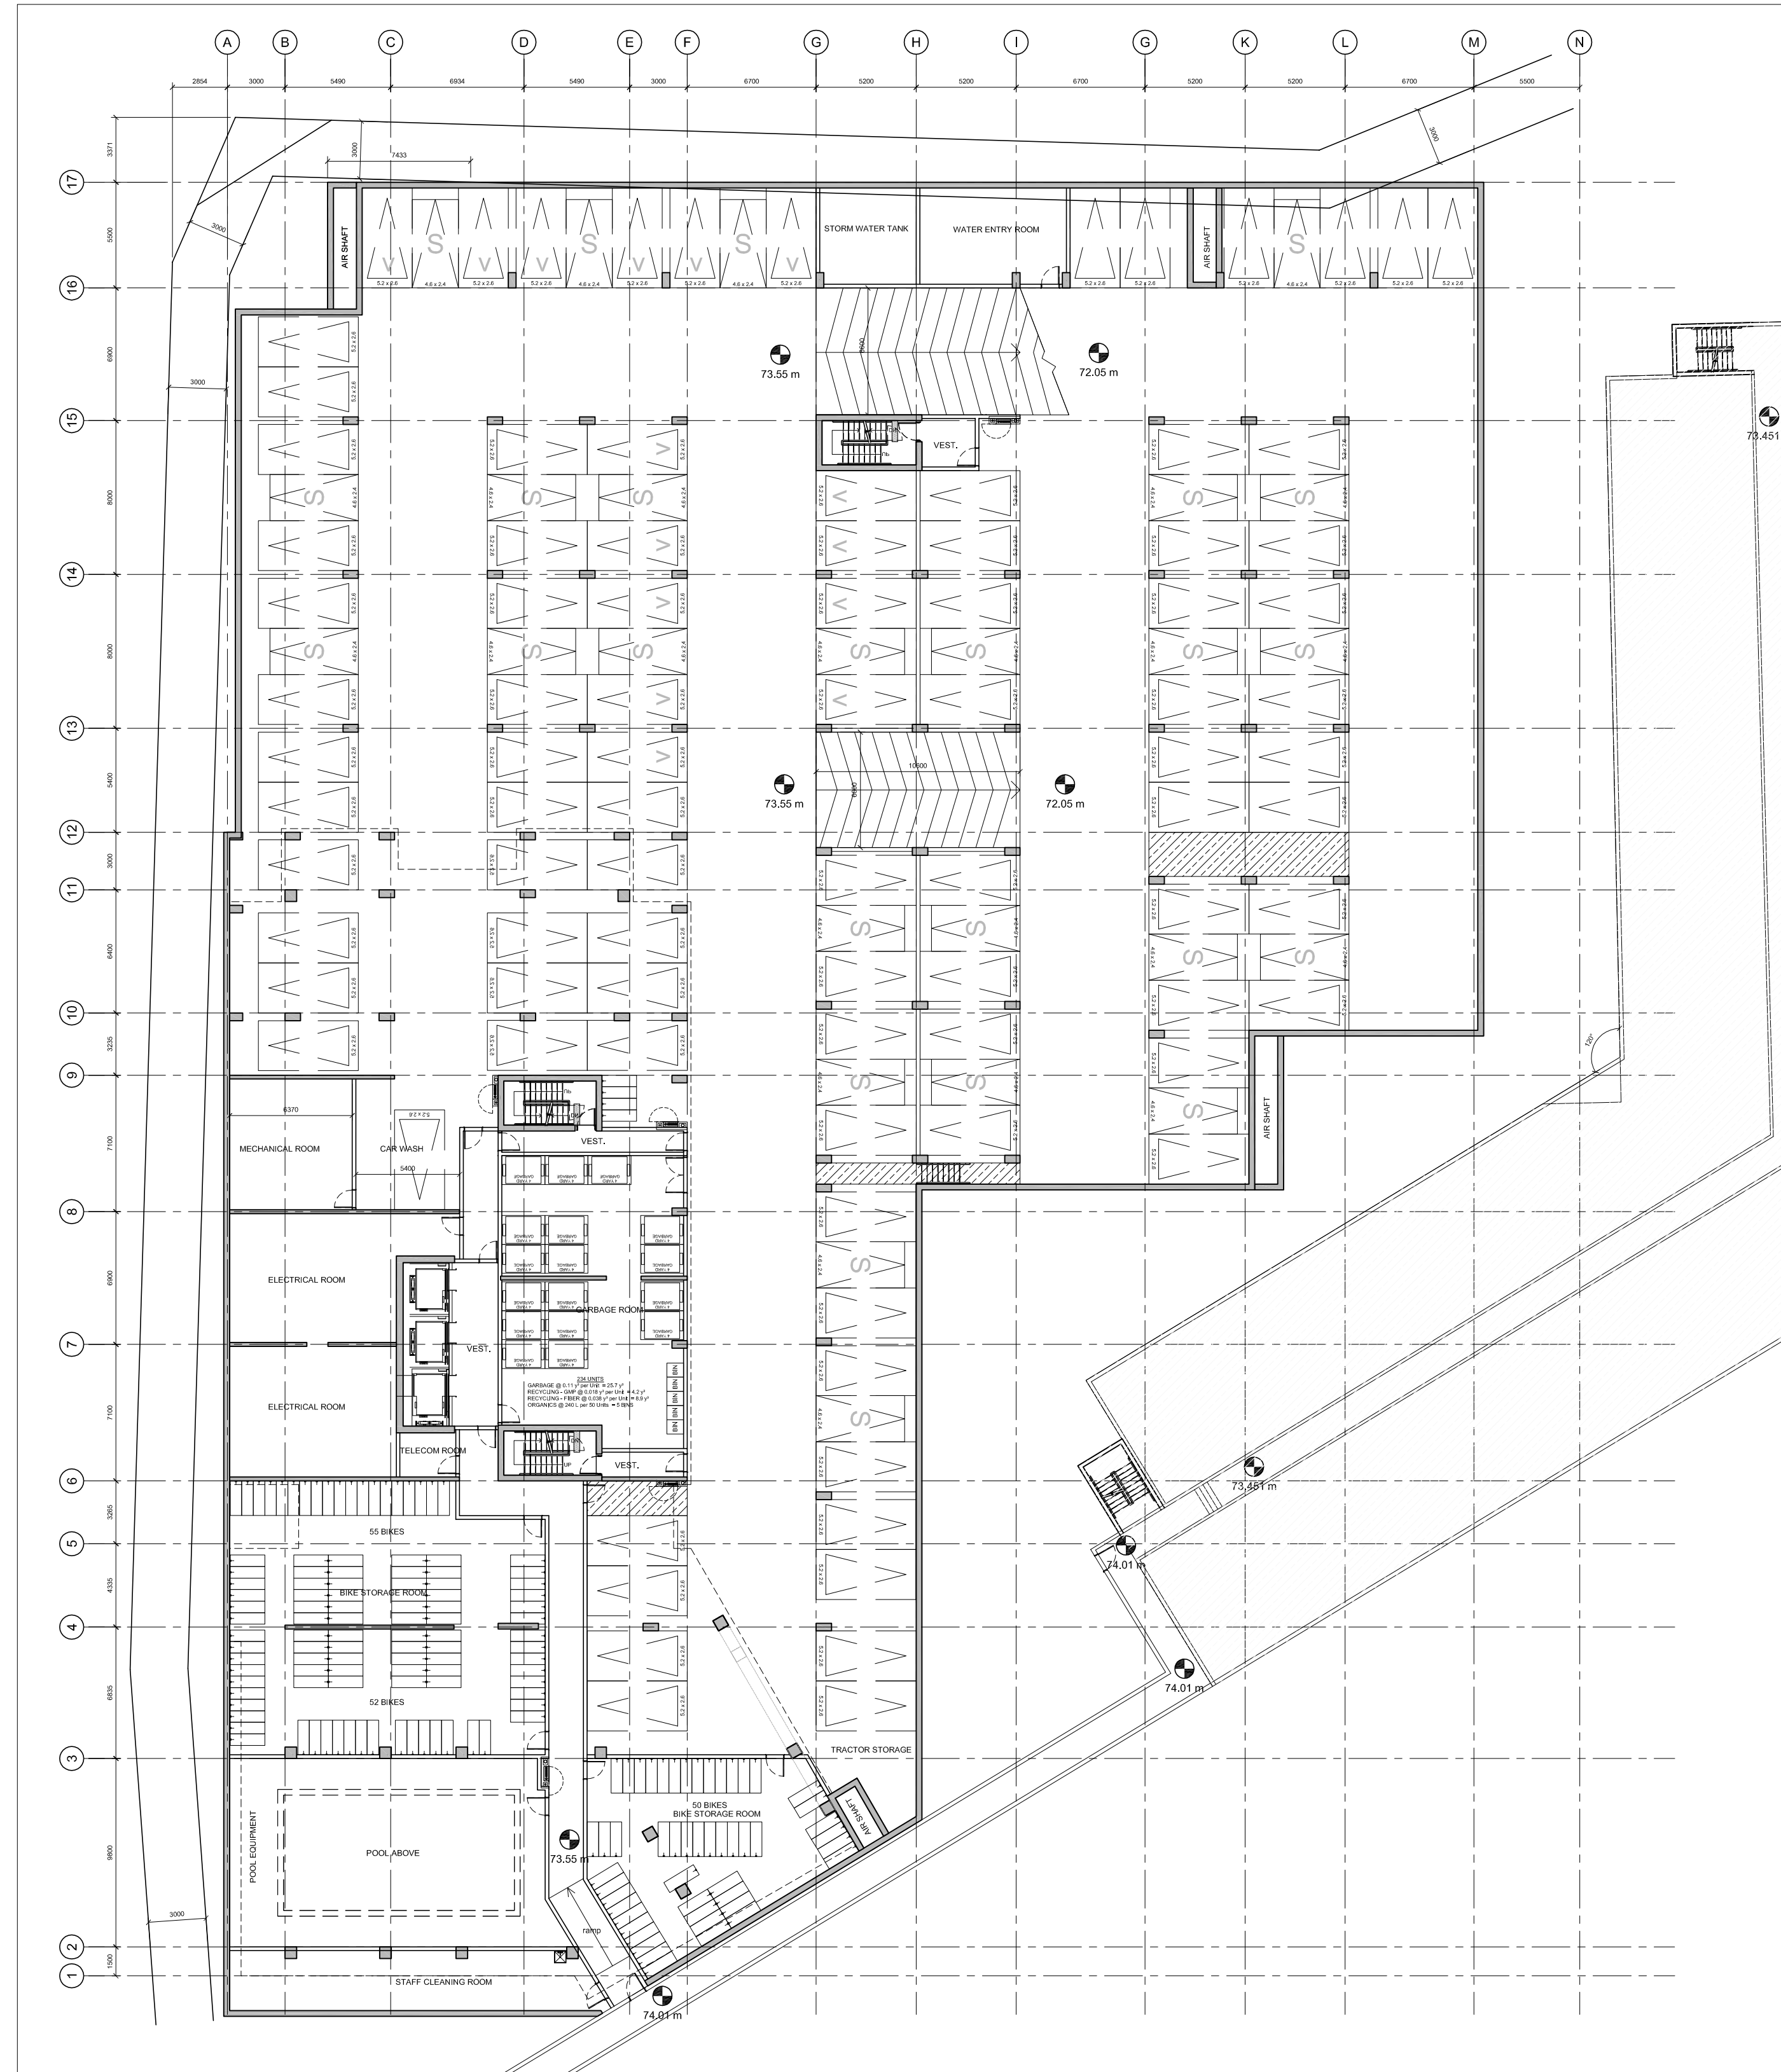

P1 FLOOR PLAN

7		
6		
5		
4		
3		
2		
1	ISSUED FOR SITE PLAN CONTROL	2022-01-06
	ISSUED FOR REZONING APPLICATION	2021-12-13

No.	Revisor	Date
-----	---------	------

ARCHITECT SEAL:

NORTH ARROW:

CLIENT:

HOMESTEAD

Homestead Land Holdings Ltd.
 80 Johnson Street, Kingston

rla / architecture
 roderick lahey architect inc.

56 beech street, ottawa, ontario K1S 3J6
 t. 613.724.9932 f. 613.724.1209 rlaarchitecture.ca

PROJECT TITLE:


1300 McWatters Road

OTTAWA ONTARIO


SHEET TITLE:

FLOOR PLANS


DRAWN:	CHECKED:
JS	RLA
SCALE:	SHEET No.
1:250	A001
PROJECT No.	
1706	

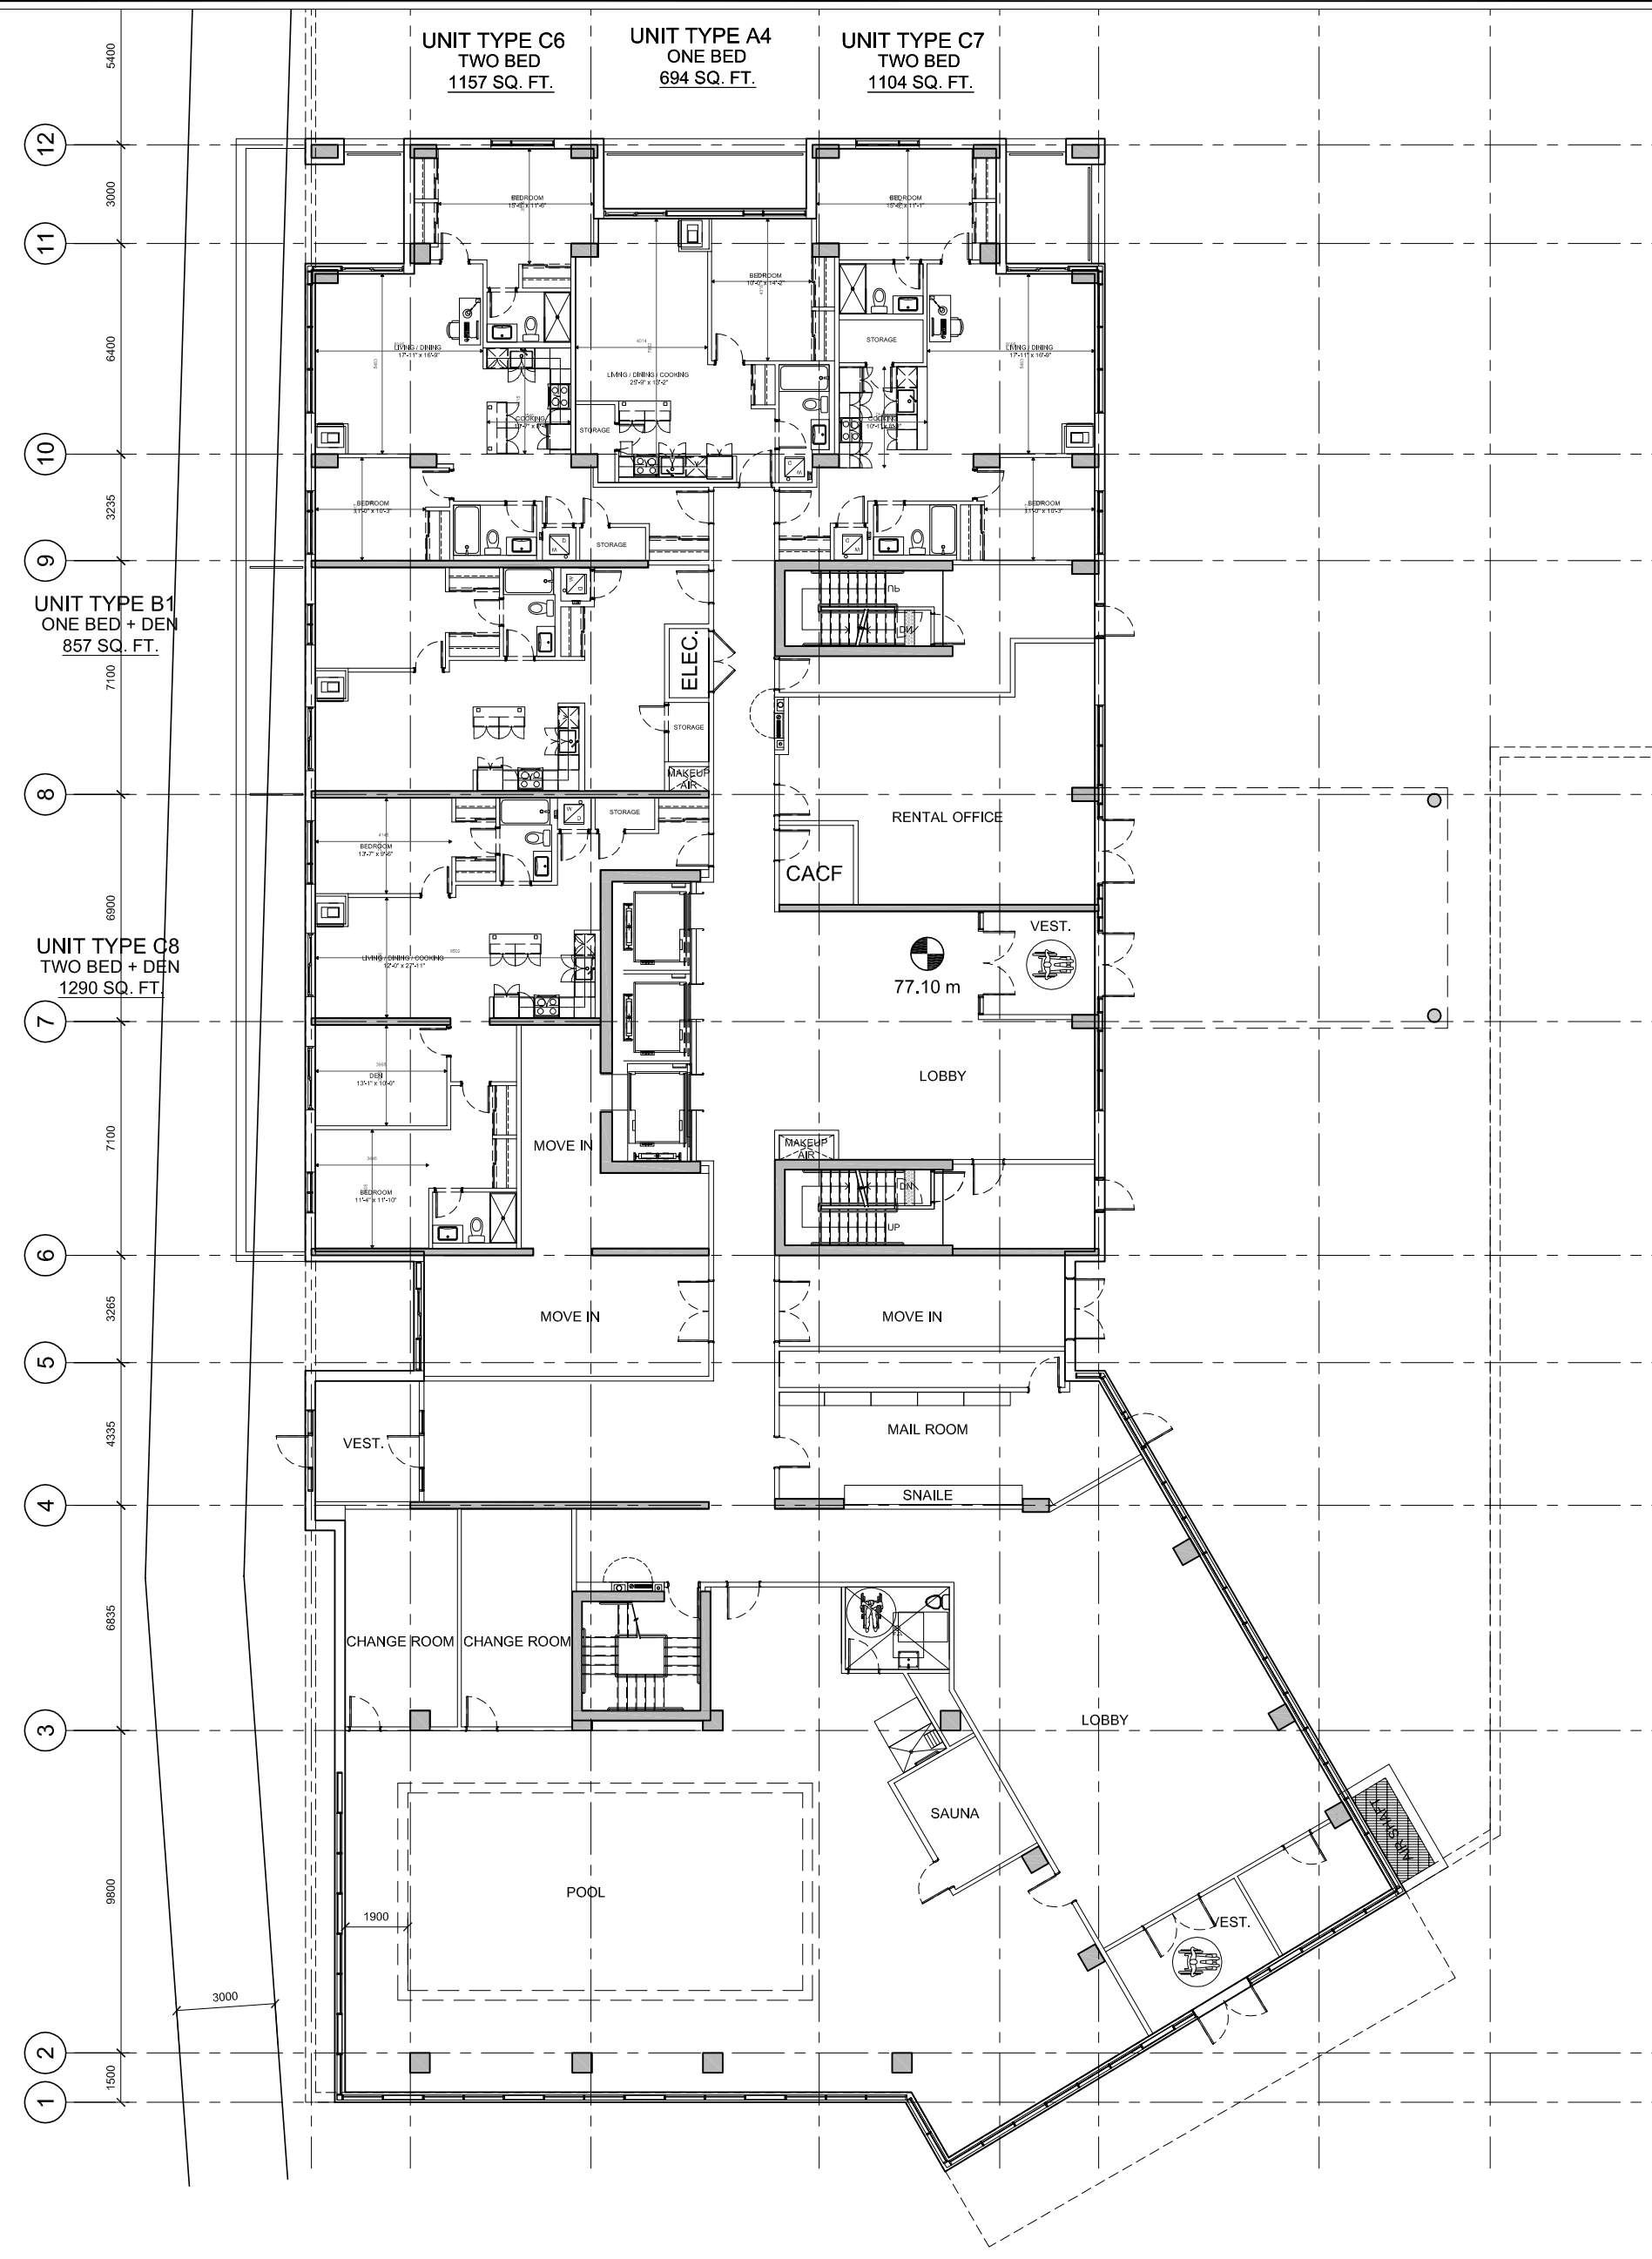

GROUND FLOOR PLAN

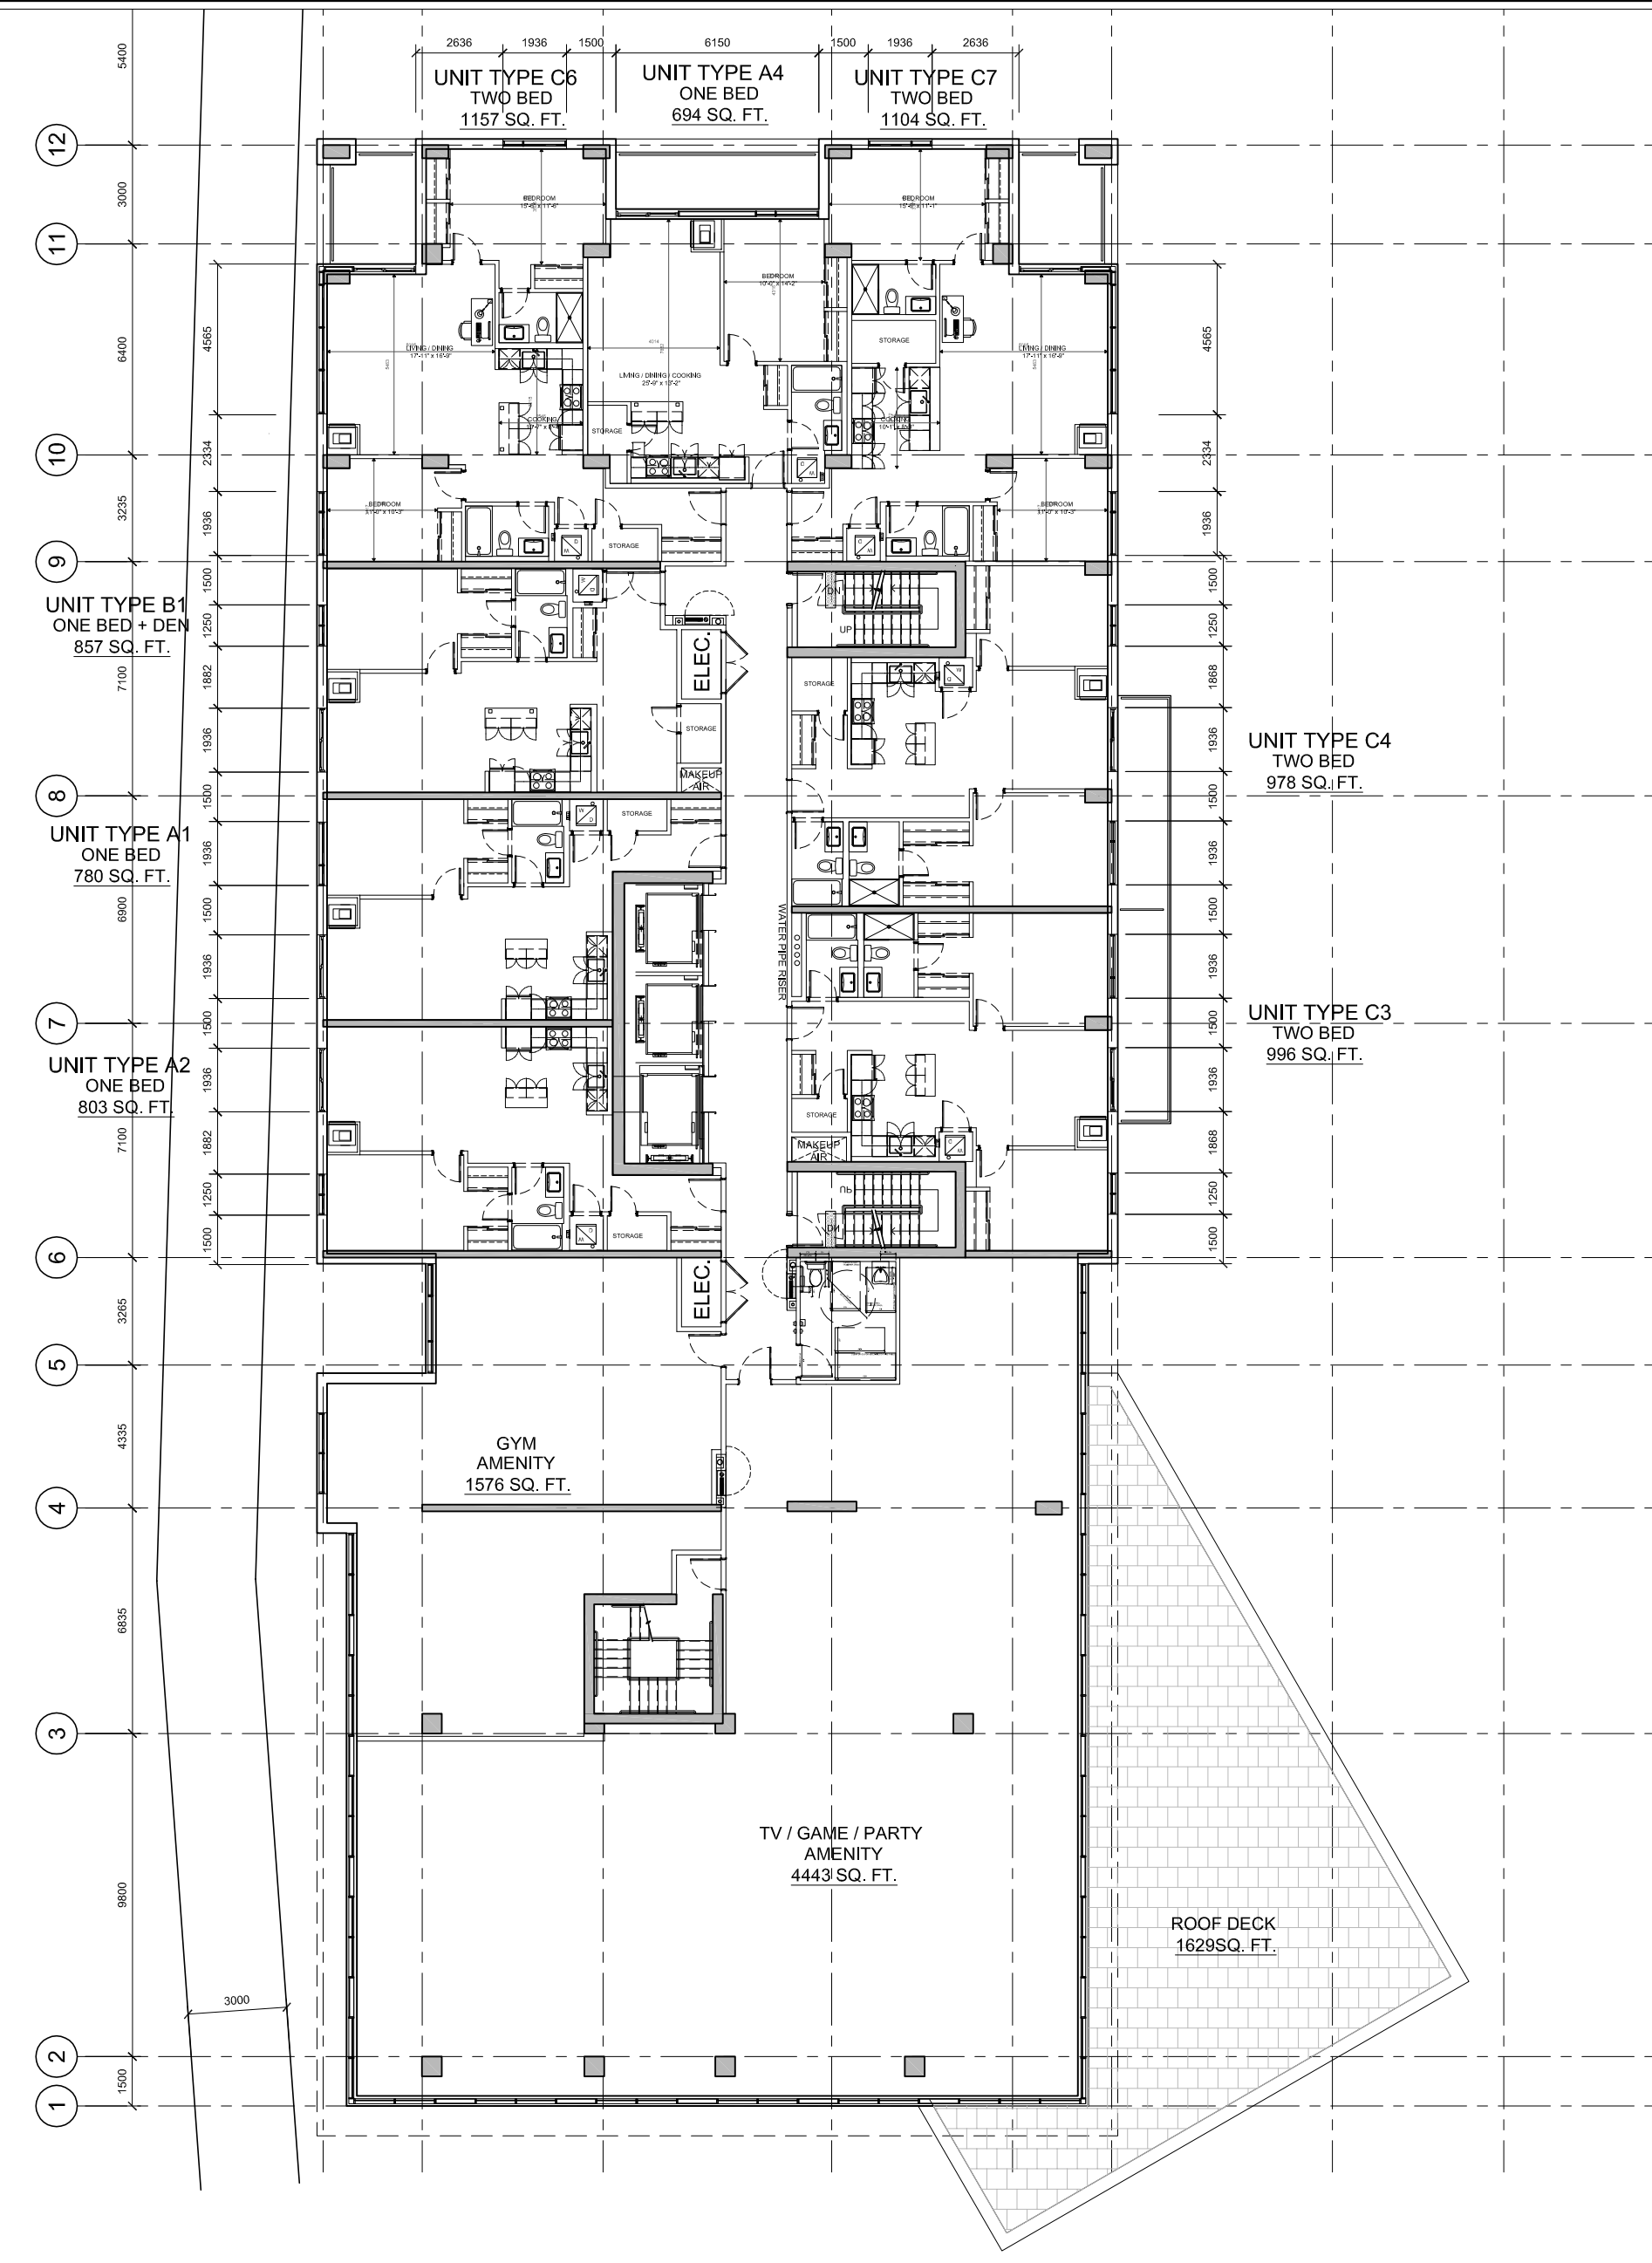

SECOND FLOOR PLAN

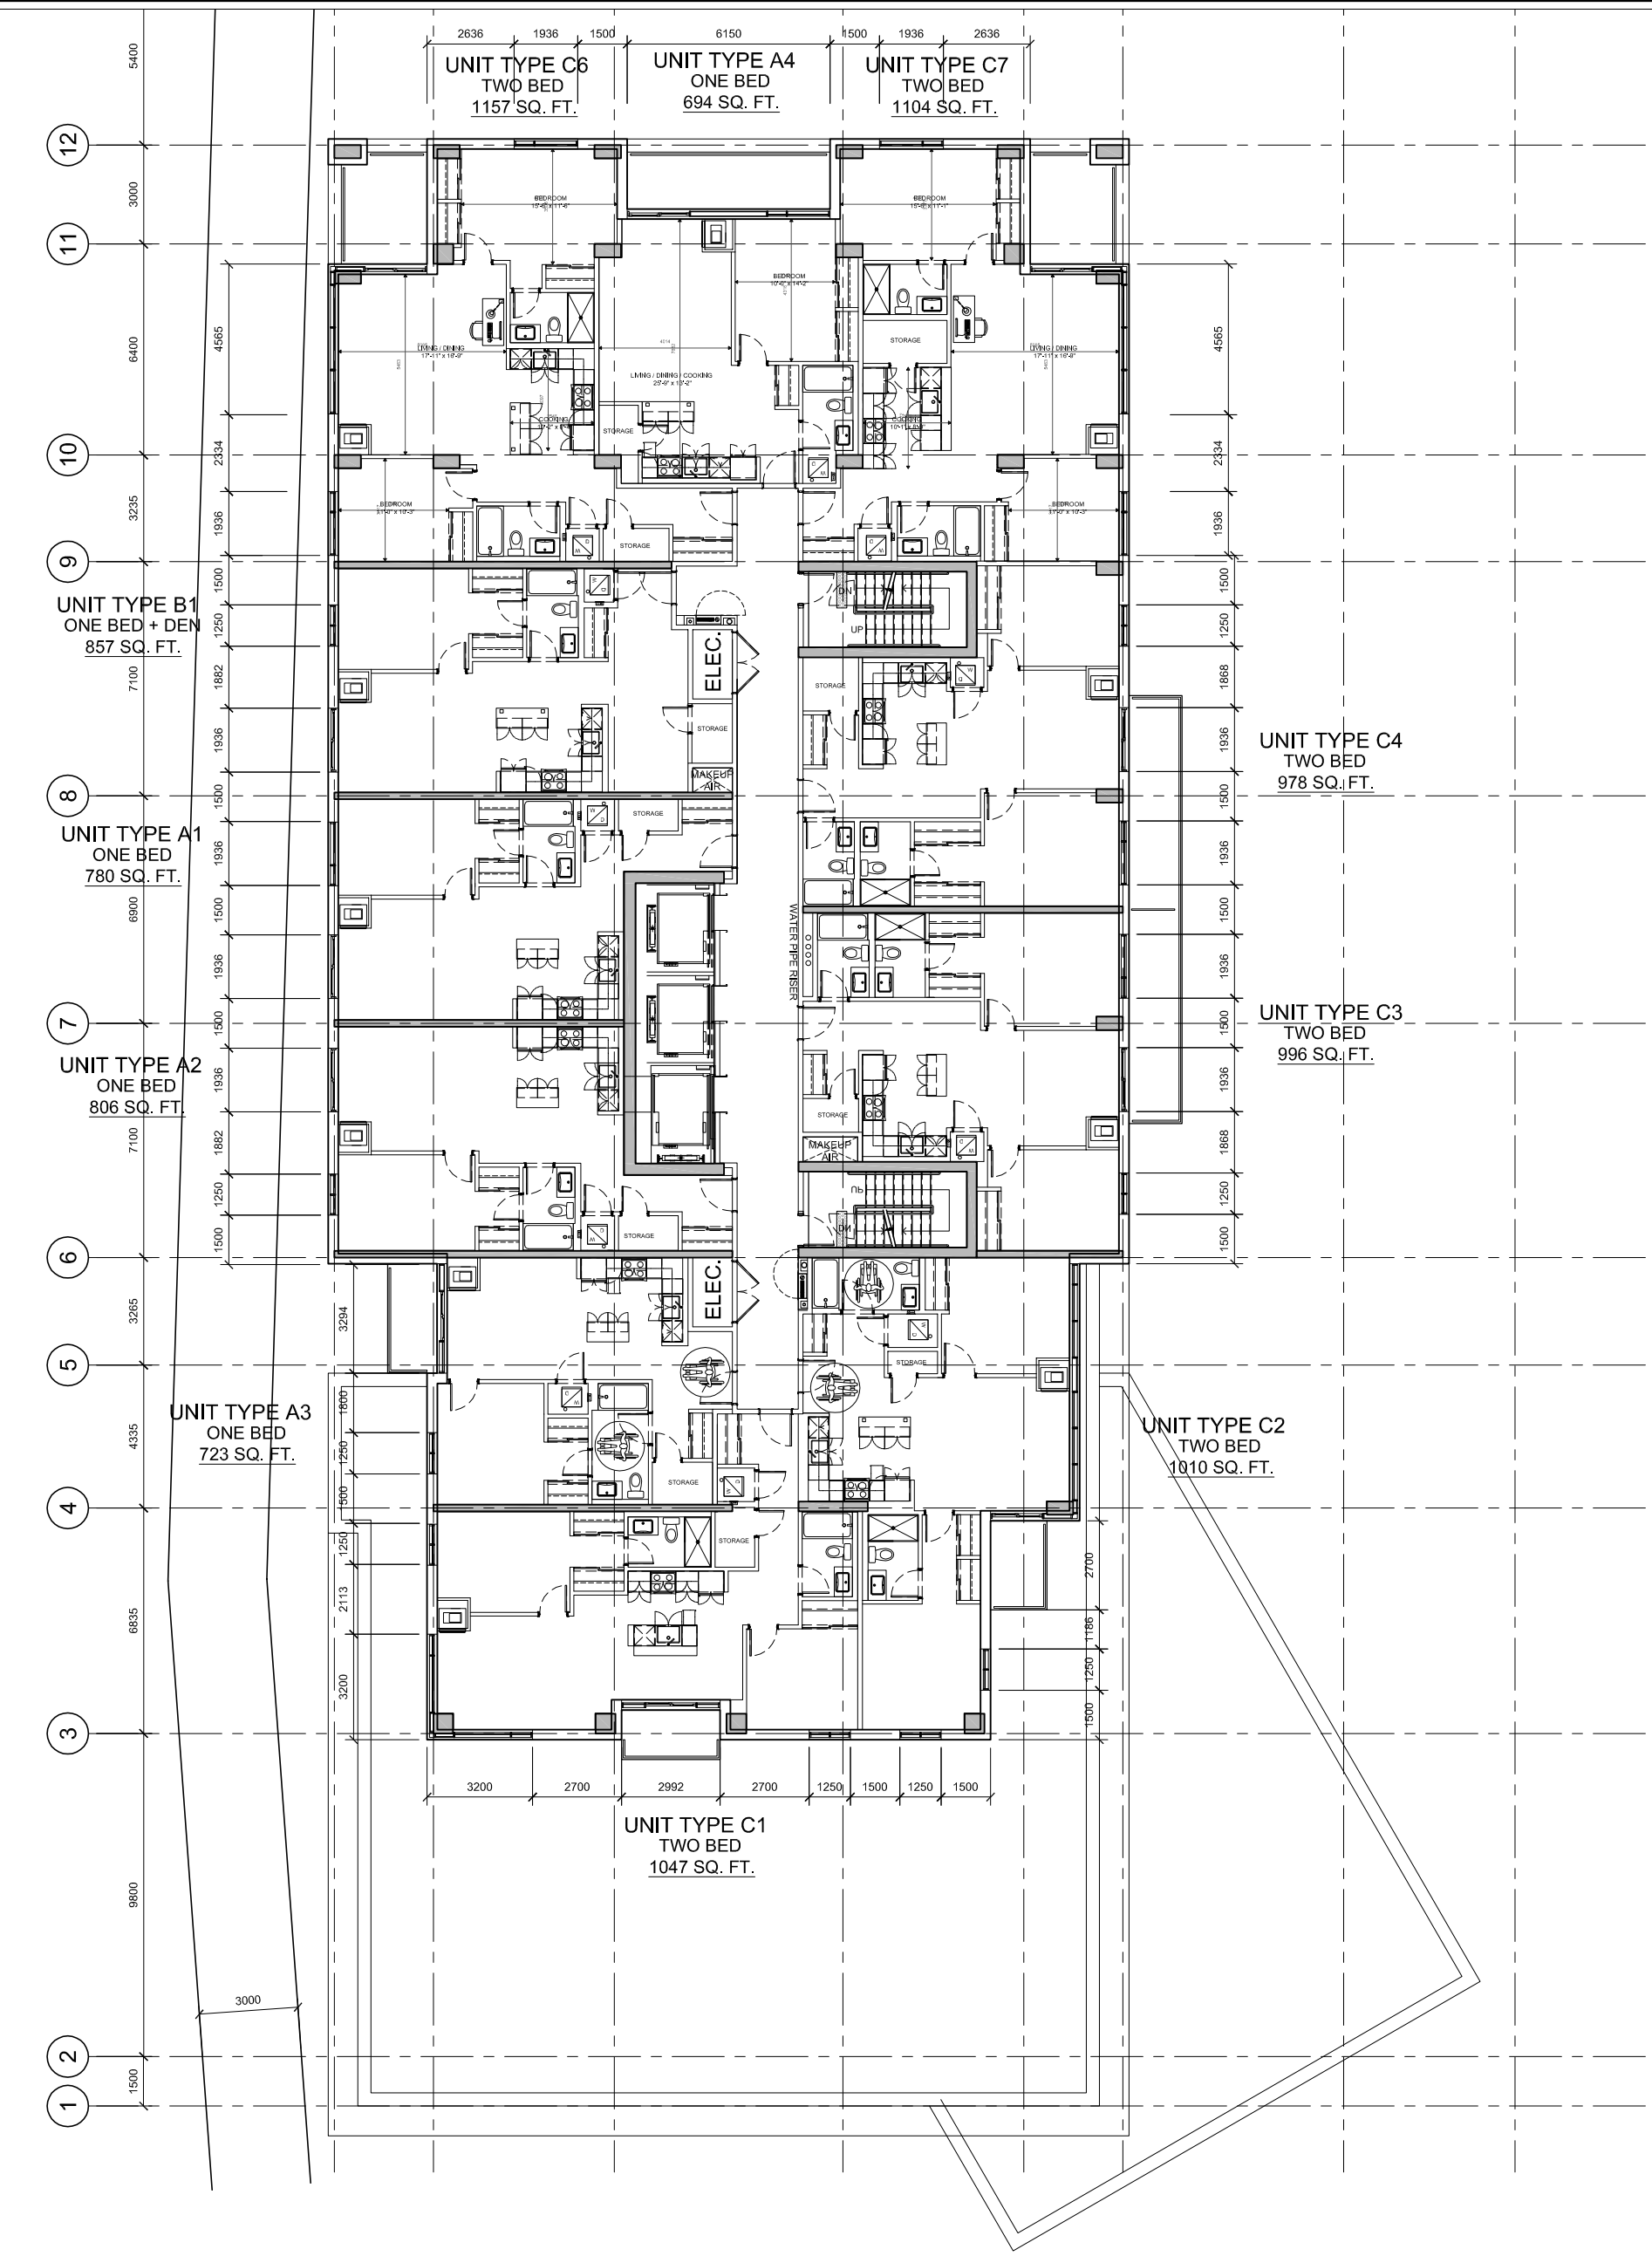

THIRD FLOOR PLAN

IT IS THE RESPONSIBILITY OF THE APPROPRIATE CONTRACTOR TO CHECK AND VERIFY ALL DIMENSIONS ON SITE AND TO REPORT ALL ERRORS AND/OR OMISSIONS TO THE ARCHITECT.

ALL CONTRACTORS MUST COMPLY WITH ALL PERTINENT CODES AND BY-LAWS.

THIS DRAWING MAY NOT BE USED FOR CONSTRUCTION UNTIL SIGNED BY THE ARCHITECT.

DO NOT SCALE DRAWINGS.

COPYRIGHT RESERVED.

NOTATION SYMBOLS:

(00)	INDICATES DRAWING NOTES, LISTED ON EACH SHEET.
00	INDICATES DRAWING NOTES, LISTED ON ELEVATION SHEET.
00	INDICATES ASSEMBLY TYPE; REFER TO TYPICAL ASSEMBLIES SCHEDULE.
00	INDICATES WINDOW TYPE; REFER TO WINDOW ELEVATIONS AND DETAILS ON A900 SERIES.
000	INDICATES DOOR TYPE; REFER TO DOOR SCHEDULE AND DETAILS ON A900 SERIES.
000	DETAIL NUMBER
1	TITLE
A000	SCALE
0000	DETAIL REFERENCE PAGE

- GENERAL NOTES:**
- (A) REFER TO TYPICAL ASSEMBLIES SHEET FOR WALL PARTITION, ROOF CEILING & FLOOR TYPES.
 - (B) FOR DOOR TYPES AND HARDWARE REQUIREMENTS REFER TO DOOR SCHEDULE ON A400 SERIES.
 - (C) ALL INTERIOR DIMENSIONS ARE TAKEN FROM THE FACE OF STUD.
 - (D) ALL EXTERIOR DIMENSIONS ARE TAKEN FROM THE FACE OF STUD OR FACE OF CONCRETE.
 - (E) REFER TO WALL TYPES ON SECTION FOR EXTERIOR WALLS, EXT. WALLS TO BE TYPE 'W 7' UNLESS OTHERWISE NOTED.
 - (F) ALL INTERIOR PARTITIONS ARE TO BE TYPE 'W 10' UNLESS OTHERWISE NOTED.
 - (G) DATA + SECURITY BY OTHERS, CONTRACTOR TO PROVIDE TIMELY ACCESS TO SITE BY SECURITY + DATA SUPPLIER SELECTED BY OWNER.
 - (H) ALL GUARDS AND HANDRAILS TO BE INSTALLED IN ACCORDANCE WITH OBC, 9.8.7, AND 9.8.8.

7		
6		
5		
4		
3		
2	ISSUED FOR SITE PLAN CONTROL	2022-01-06
1	ISSUED FOR REZONING APPLICATION	2021-12-13

No. Revisor Date

ARCHITECT SEAL:

ONTARIO ASSOCIATION OF ARCHITECTS

RODERICK LAHEY LICENCE 4376

NORTH ARROW:

CLIENT:

HOMESTEAD

Homestead Land Holdings Ltd.
80 Johnson Street, Kingston

rla / architecture
roderick lahey architect inc.

56 beech street, ottawa, ontario K1S 3J6
t. 613.724.9932 f. 613.724.1209 rlaarchitecture.ca

PROJECT TITLE:


1300 McWatters Road

OTTAWA ONTARIO


SHEET TITLE:

FLOOR PLANS


DRAWN: JS	CHECKED: RLA
SCALE: 1:200	SHEET No. A002
PROJECT No. 1706	

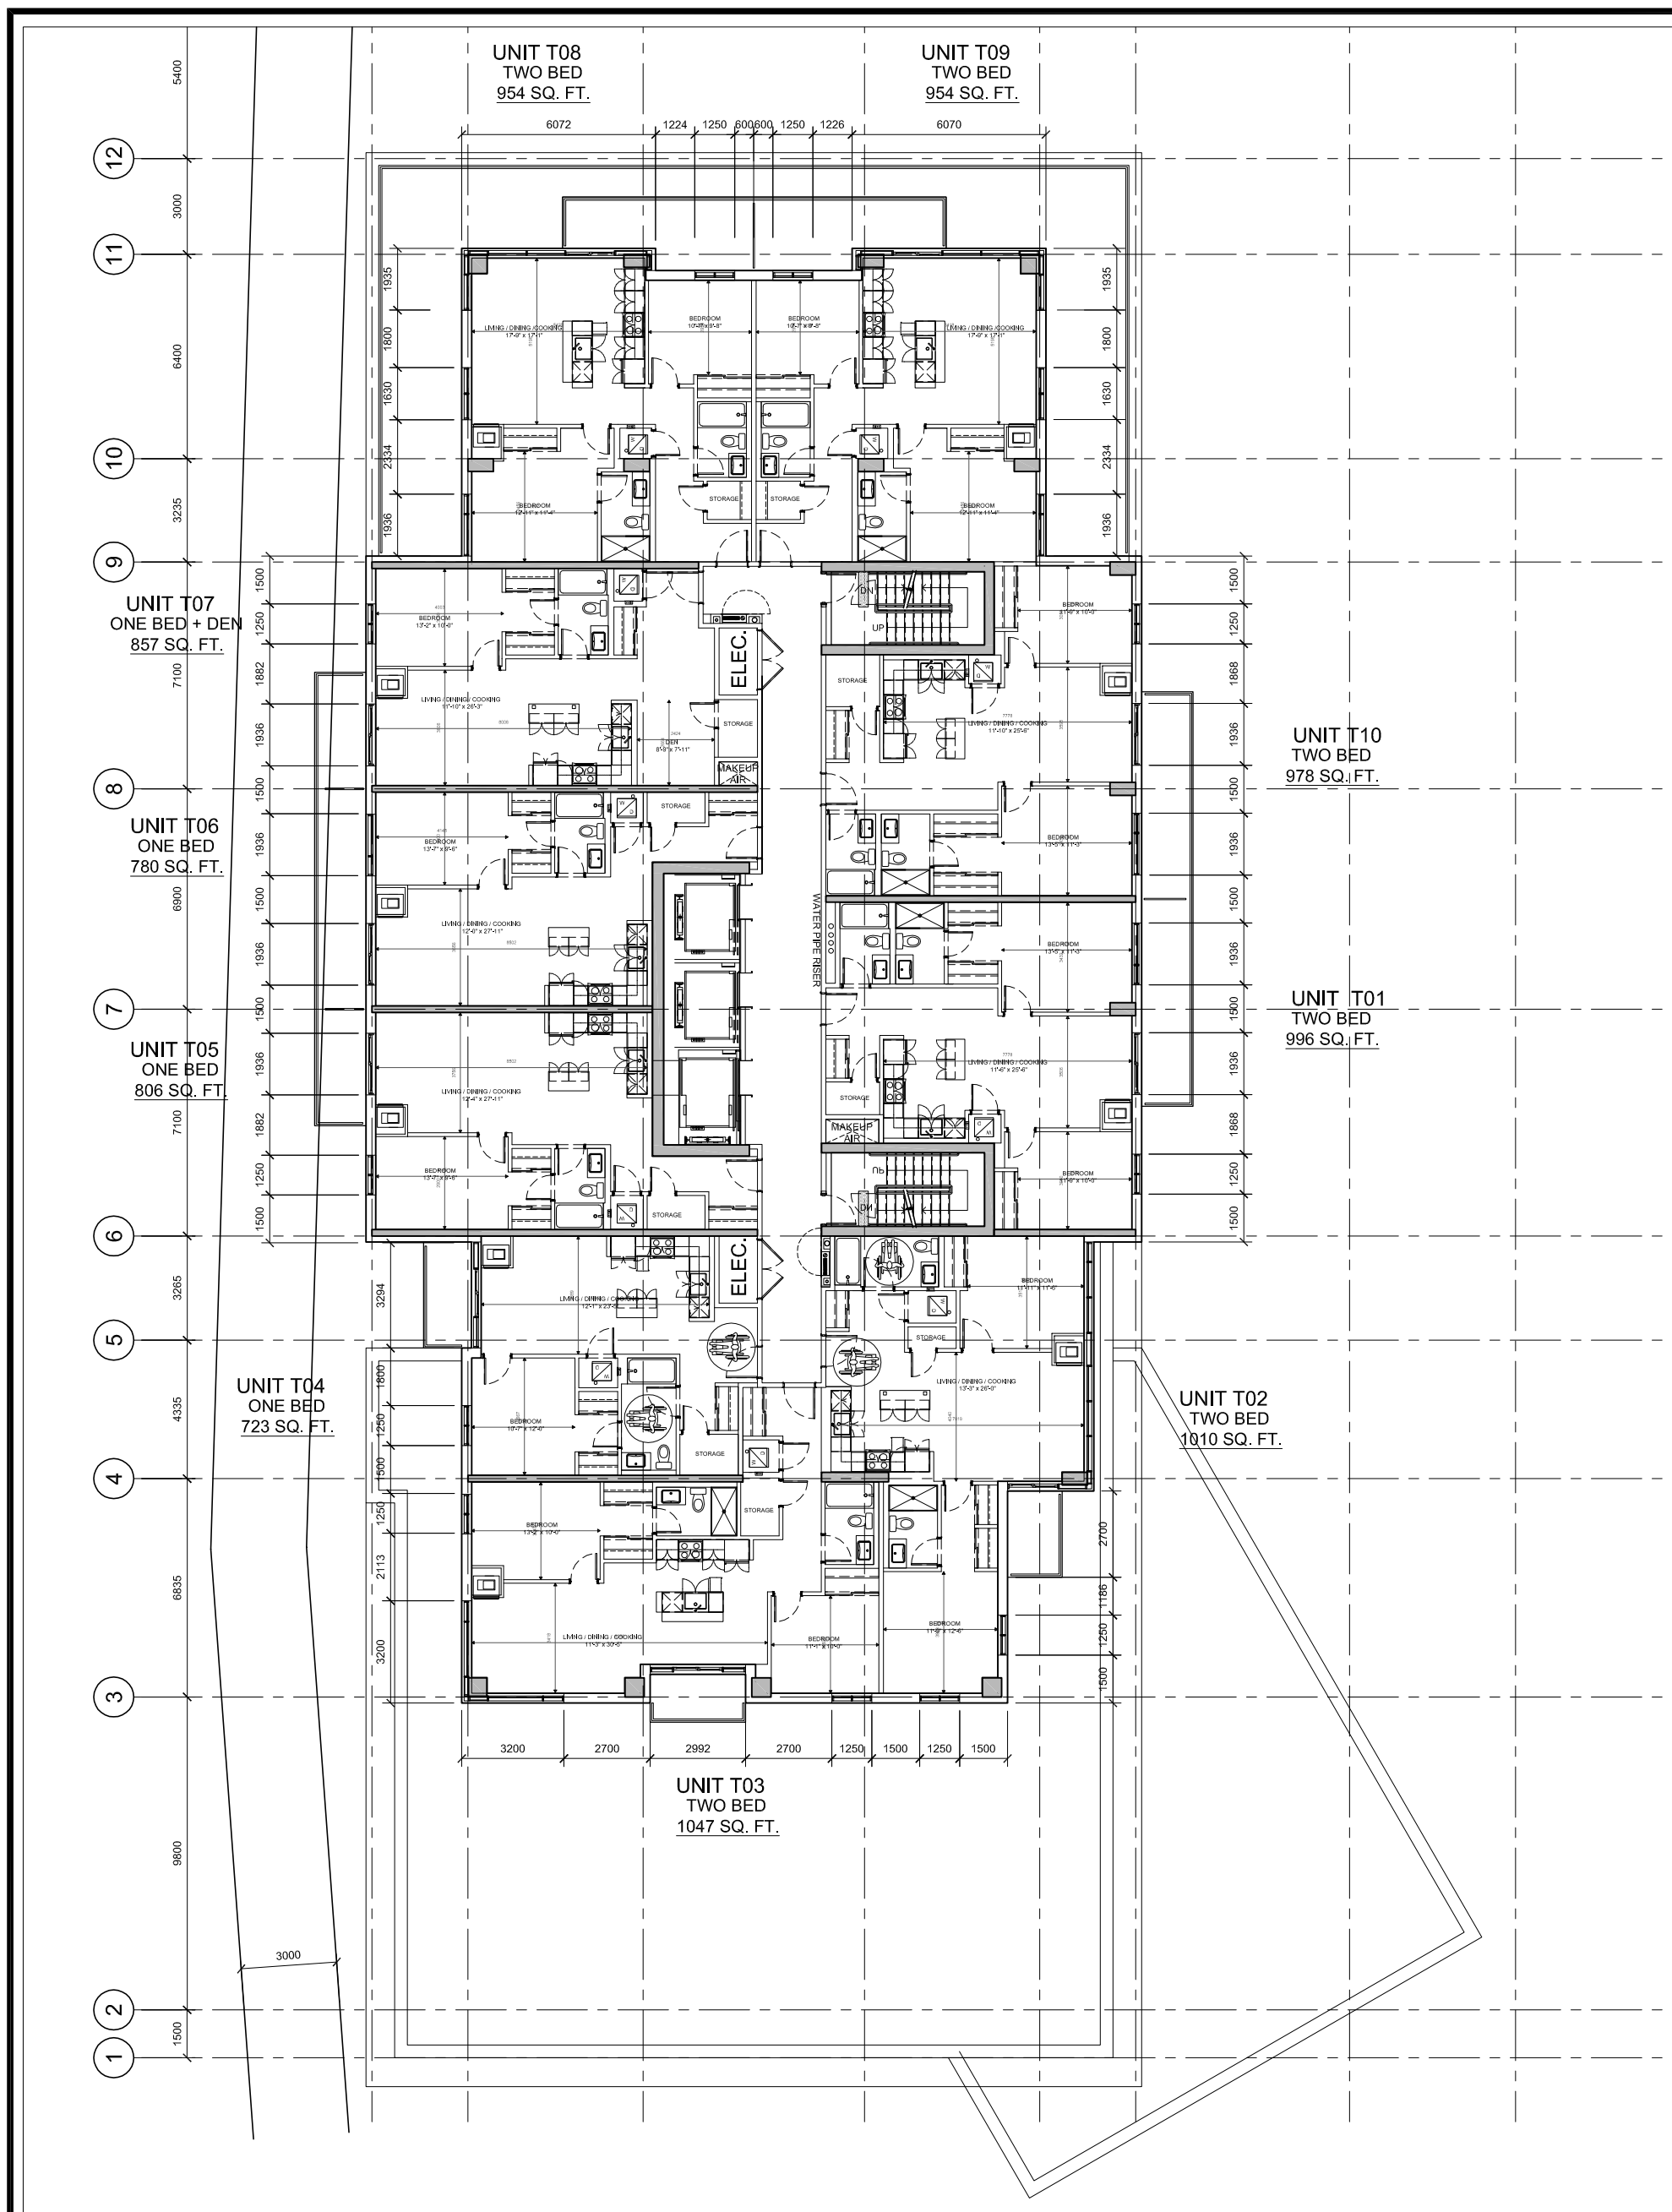


TYPICAL FLOOR PLAN

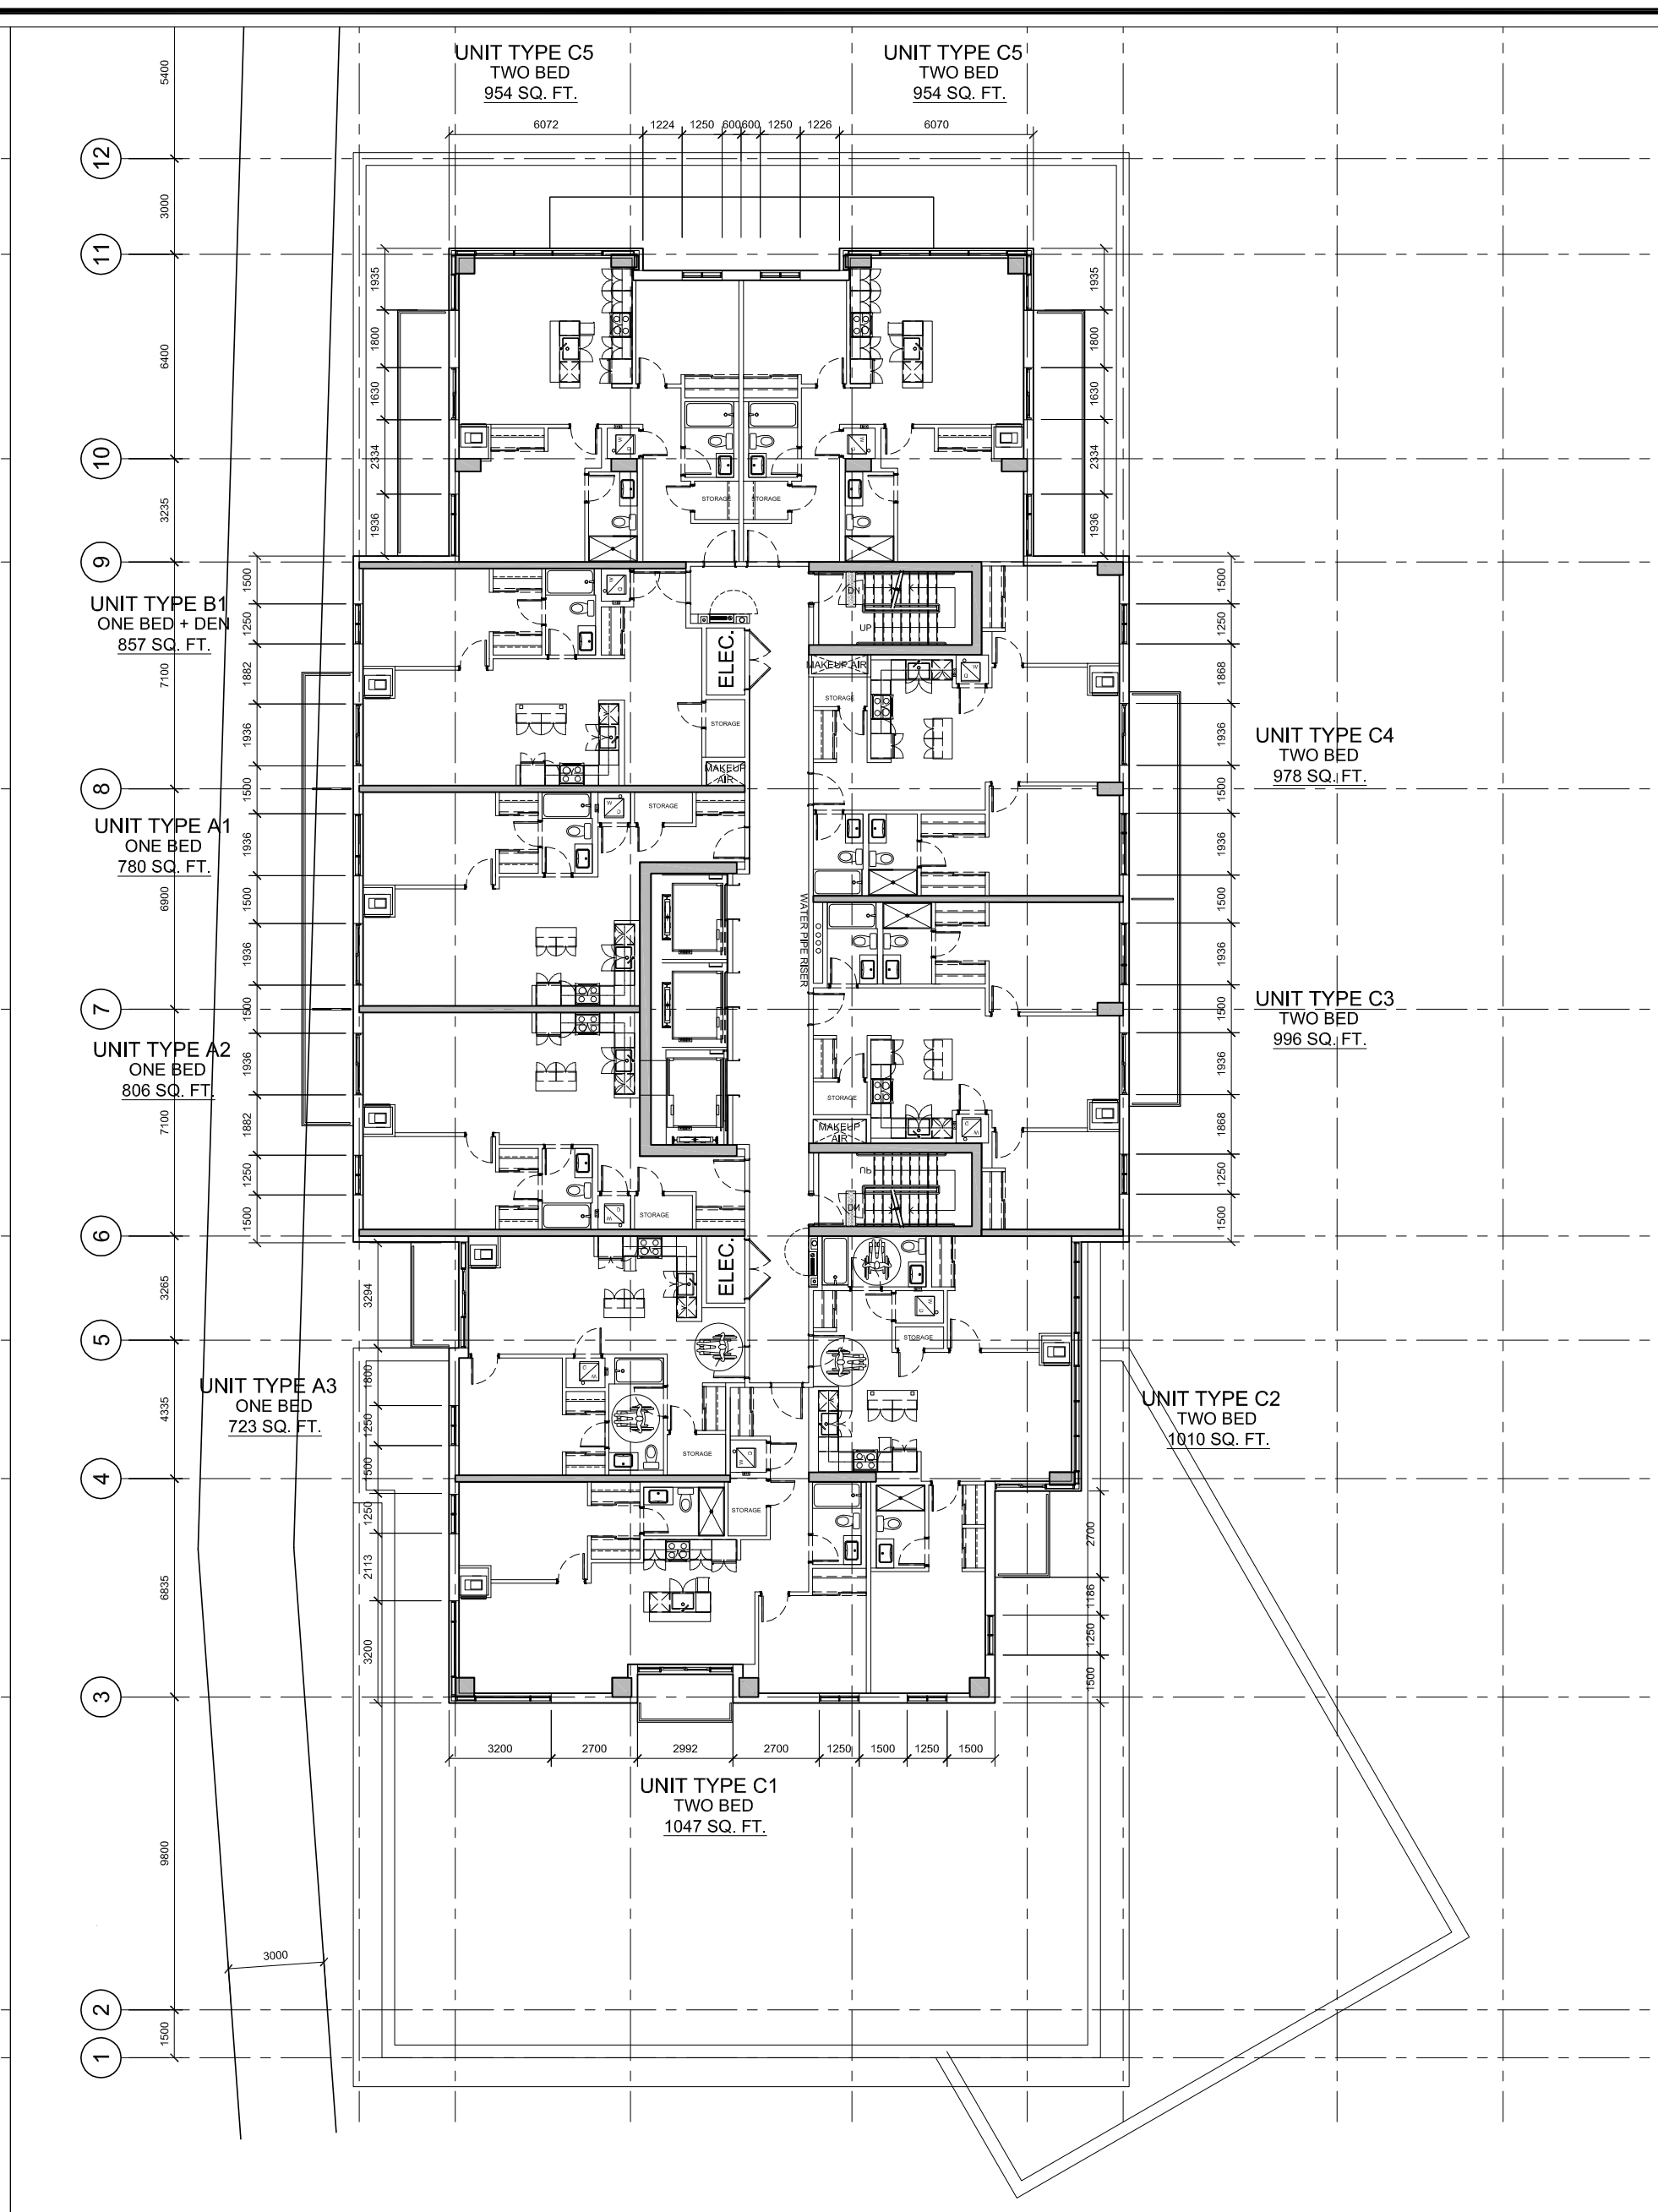

22-24TH FLOOR PLAN

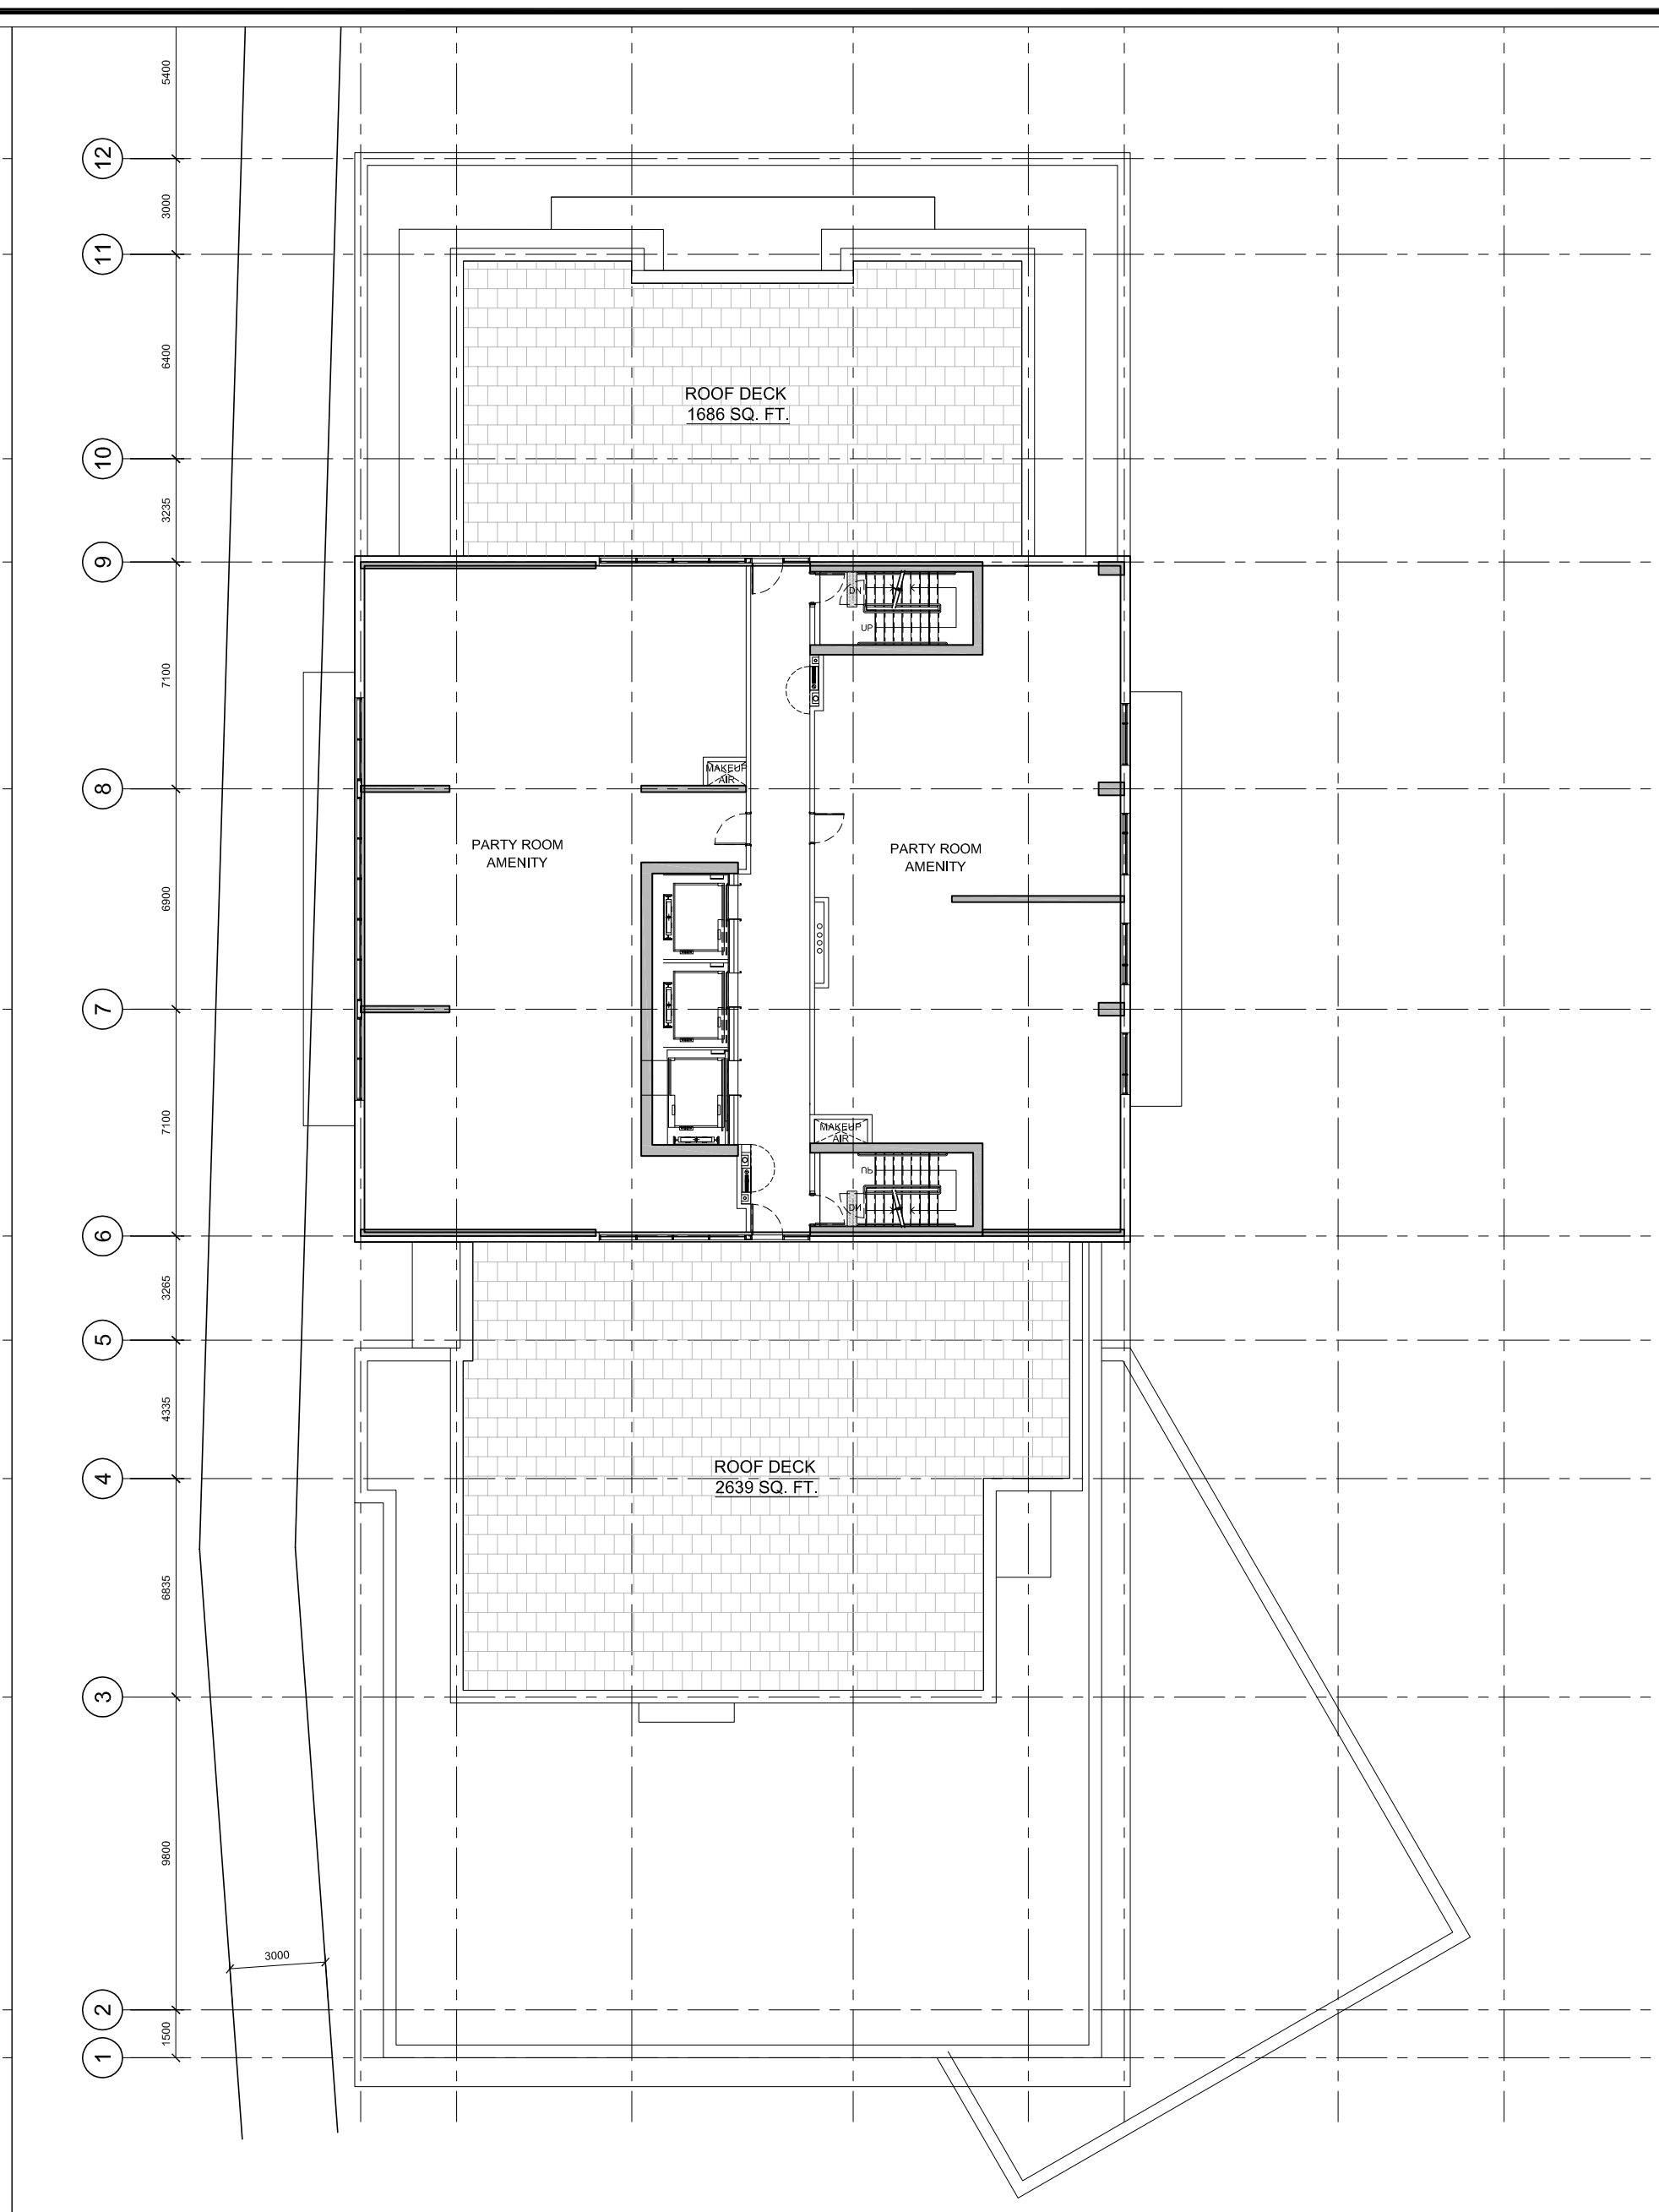

25TH FLOOR PLAN

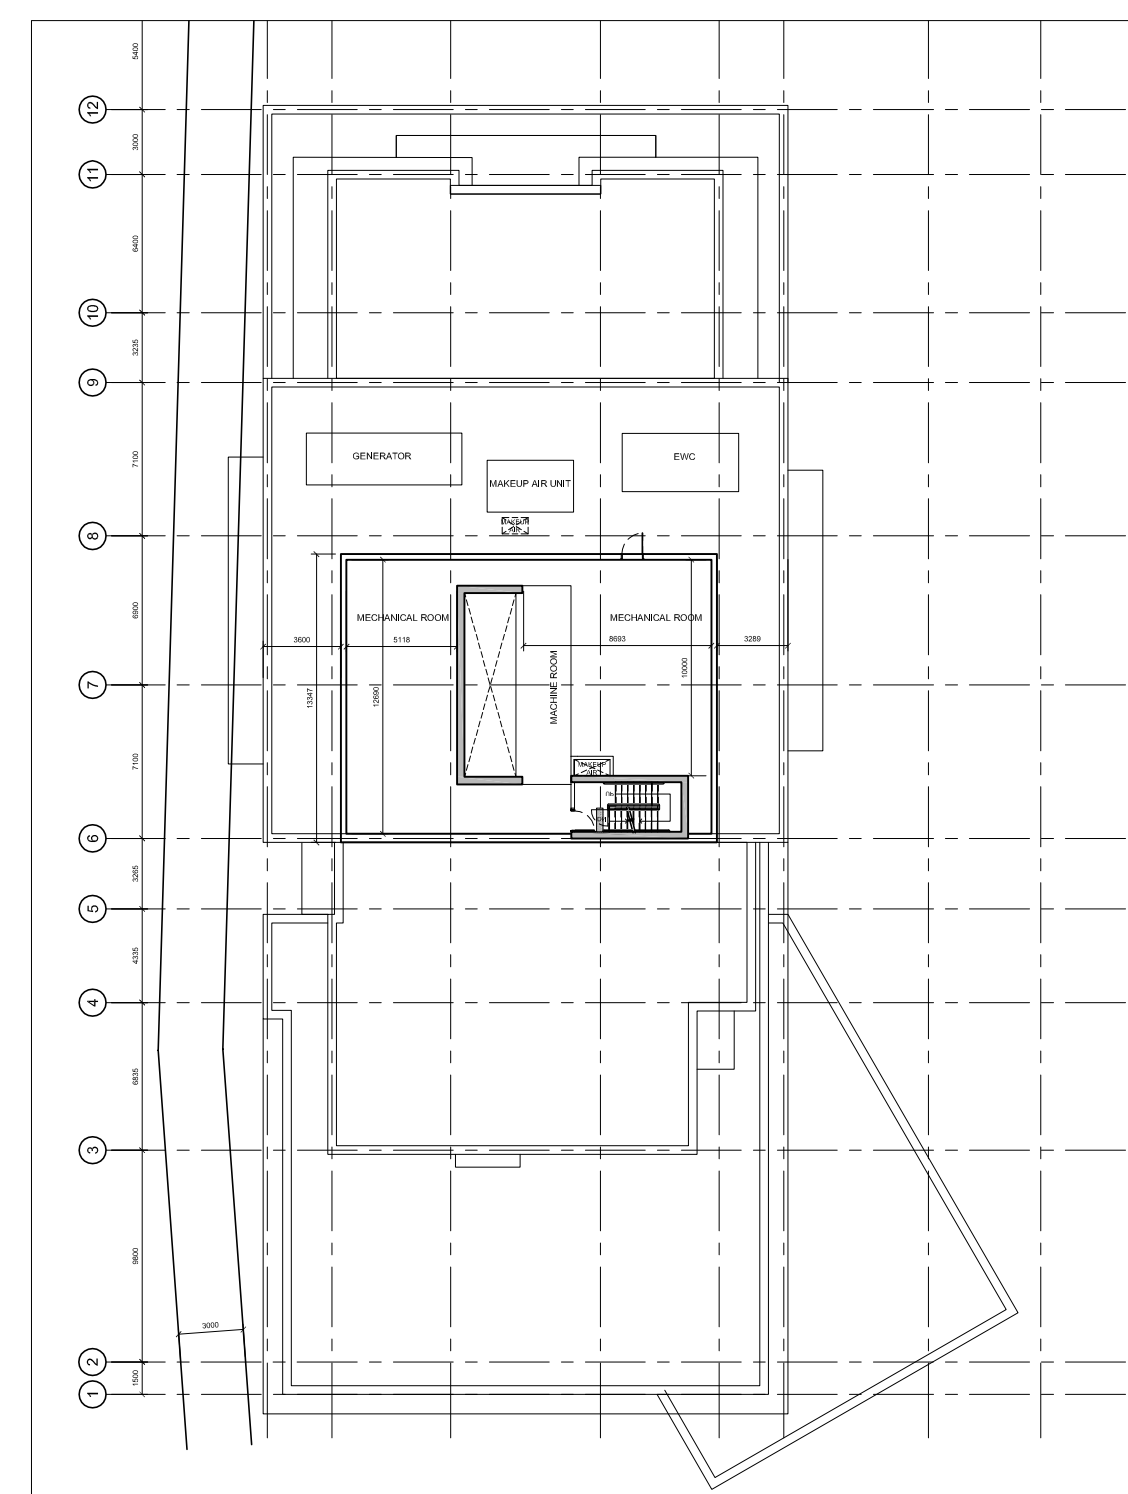

ROOF TOP MECHANICAL

IT IS THE RESPONSIBILITY OF THE APPROPRIATE CONTRACTOR TO CHECK AND VERIFY ALL DIMENSIONS ON SITE AND TO REPORT ALL ERRORS AND/OR OMISSIONS TO THE ARCHITECT.
ALL CONTRACTORS MUST COMPLY WITH ALL PERTINENT CODES AND BY-LAWS.
THIS DRAWING MAY NOT BE USED FOR CONSTRUCTION UNTIL SIGNED BY THE ARCHITECT.
DO NOT SCALE DRAWINGS.
COPYRIGHT RESERVED.

NOTATION SYMBOLS:



- (00) INDICATES DRAWING NOTES, LISTED ON EACH SHEET.
- (00) INDICATES DRAWING NOTES, LISTED ON ELEVATION SHEET.
- (00) INDICATES ASSEMBLY TYPE; REFER TO TYPICAL ASSEMBLIES SCHEDULE.
- (00) INDICATES WINDOW TYPE; REFER TO WINDOW ELEVATIONS AND DETAILS ON A900 SERIES.
- 0000 INDICATES DOOR TYPE; REFER TO DOOR SCHEDULE AND DETAILS ON A900 SERIES.
- DETAIL NUMBER
- (1) TITLE SCALE
- (A000) —DETAIL REFERENCE PAGE

GENERAL NOTES:

- (A) REFER TO TYPICAL ASSEMBLIES SHEET FOR WALL PARTITION, ROOF CEILING & FLOOR TYPES.
- (B) FOR DOOR TYPES AND HARDWARE REQUIREMENTS REFER TO DOOR SCHEDULE ON A400 SERIES.
- (C) ALL INTERIOR DIMENSIONS ARE TAKEN FROM THE FACE OF STUD.
- (D) ALL EXTERIOR DIMENSIONS ARE TAKEN FROM THE FACE OF STUD OR FACE OF CONCRETE.
- (E) REFER TO WALL TYPES ON SECTION FOR EXTERIOR WALLS, EXT. WALLS TO BE TYPE 'W 7' UNLESS OTHERWISE NOTED.
- (F) ALL INTERIOR PARTITIONS ARE TO BE TYPE 'W 10' UNLESS OTHERWISE NOTED.
- (G) DATA + SECURITY BY OTHERS, CONTRACTOR TO PROVIDE TIMELY ACCESS TO SITE BY SECURITY + DATA SUPPLIER SELECTED BY OWNER.
- (H) ALL GUARDS AND HANDRAILS TO BE INSTALLED IN ACCORDANCE WITH OBC, 9.8.7, AND 9.8.8.

7		
6		
5		
4		
3		
2	ISSUED FOR SITE PLAN CONTROL	2022-01-06
1	ISSUED FOR REZONING APPLICATION	2021-12-13

No.	Revisor	Date
-----	---------	------

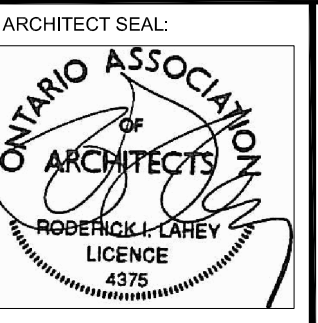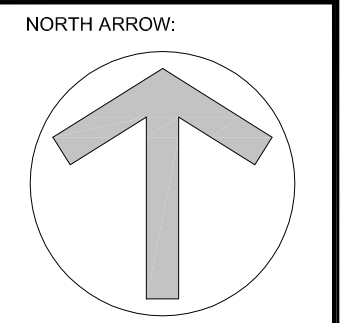ARCHITECT SEAL:  NORTH ARROW: 

CLIENT: **HOMESTEAD**
Homestead Land Holdings Ltd.
80 Johnson Street, Kingston

rla / architecture
roderick lahey architect inc.
56 beech street, ottawa, ontario K1S 3J6
t. 613.724.9932 f. 613.724.1209 rlaarchitecture.ca

PROJECT TITLE:
1300 McWatters Road
OTTAWA ONTARIO

SHEET TITLE:
FLOOR PLANS

DRAWN: JS	CHECKED: RLA
SCALE: 1:200	SHEET No. A003
PROJECT No. 1706	

JUNE 21, DST

SEPTEMBER 21, DST

DECEMBER 21



8:00 am



9:00 am



10:00 am



11:00 am



12:00 pm



1:00 pm



2:00 pm



3:00 pm




4:00 pm



5:00 pm





6:00 pm

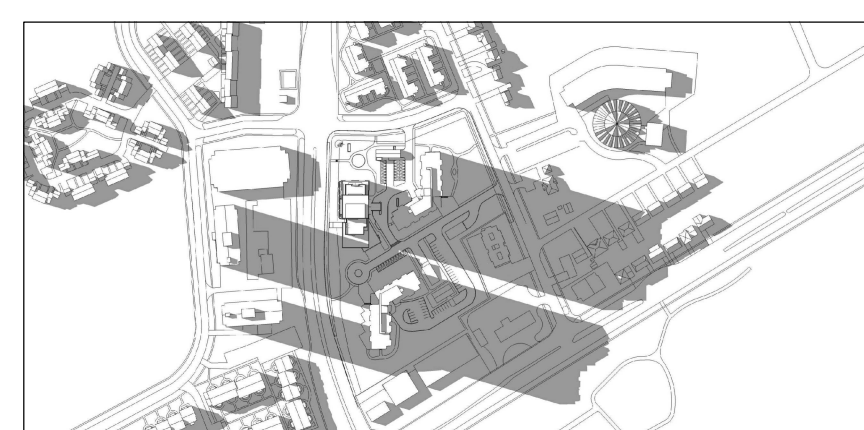


7:00 pm




8:00 pm

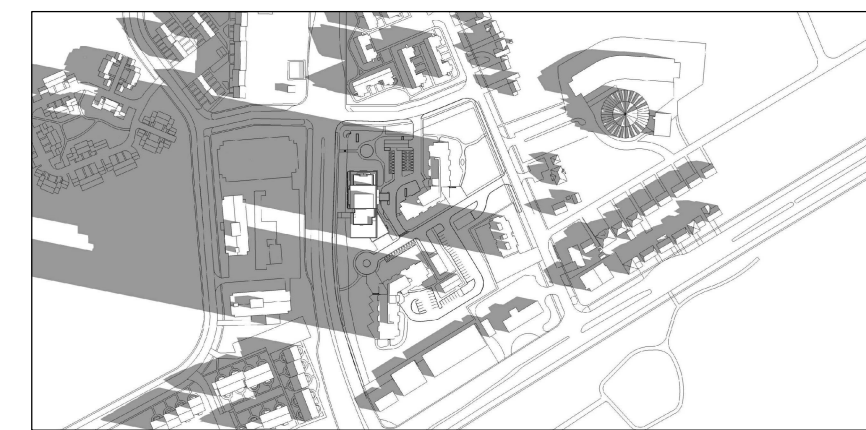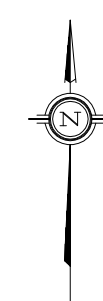


8:00 am

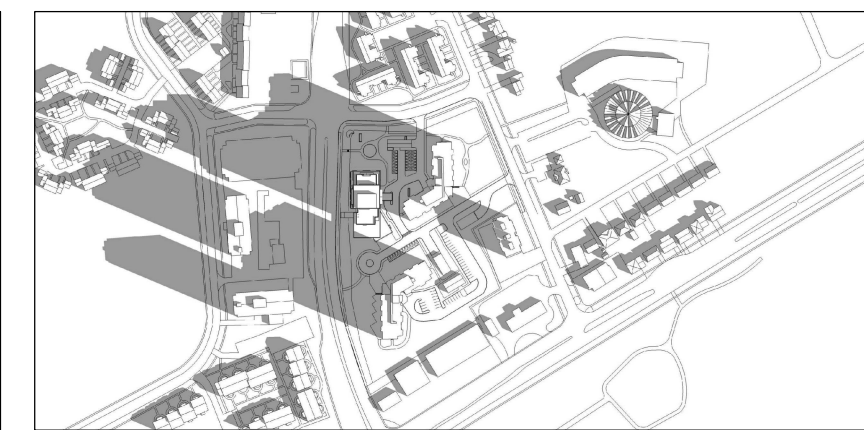

9:00 am

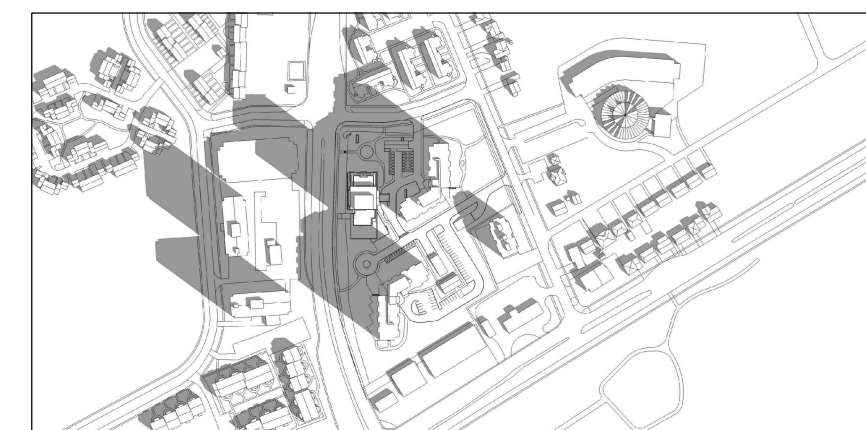

10:00 am

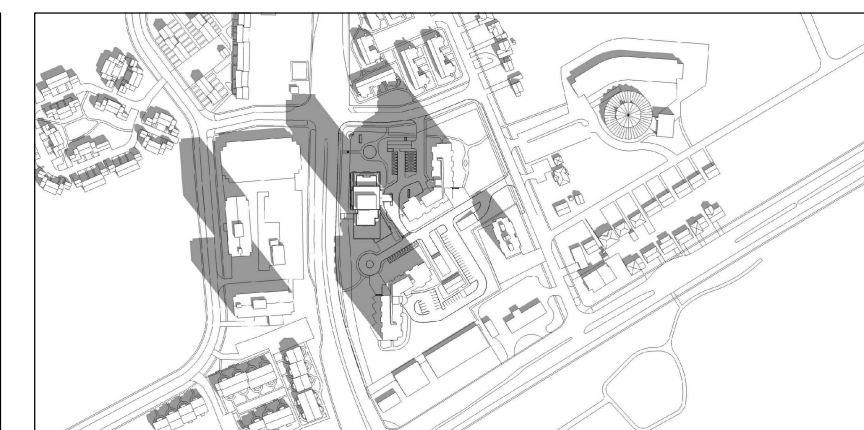

11:00 am



12:00 pm



1:00 pm




2:00 pm



3:00 pm




4:00 pm

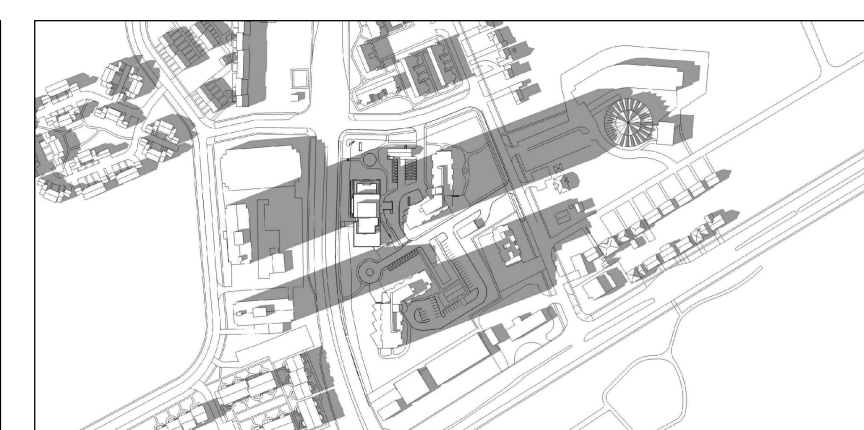



5:00 pm



6:00 pm

 

7:00 pm

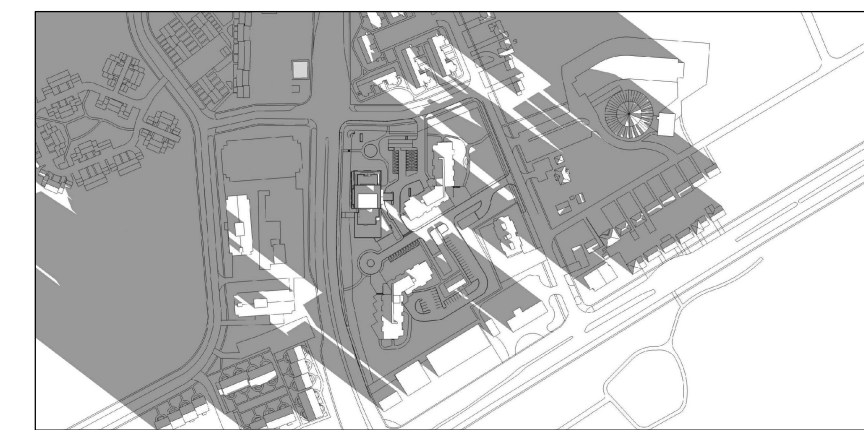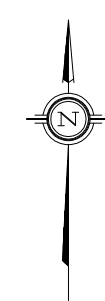

8:00 am



9:00 am




10:00 am



11:00 am



12:00 pm

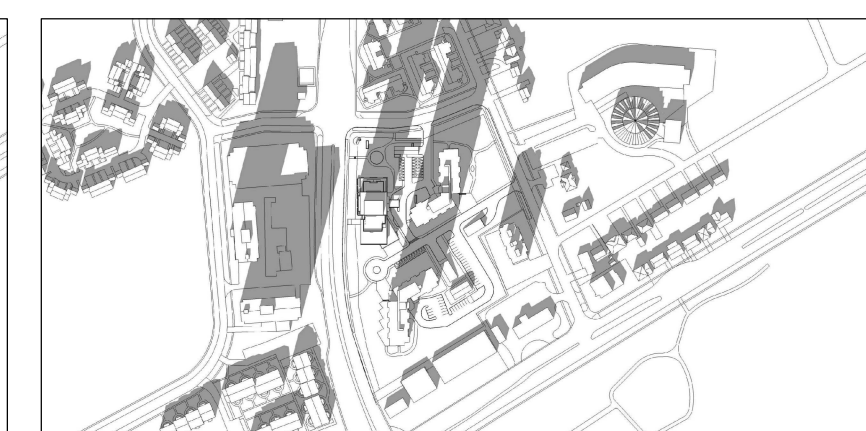

1:00 pm




2:00 pm




3:00 pm



4:00 pm

 

5:00 pm

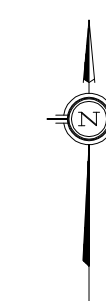

IT IS THE RESPONSIBILITY OF THE APPROPRIATE CONTRACTOR TO CHECK AND VERIFY ALL DIMENSIONS ON SITE AND TO REPORT ALL ERRORS AND/OR OMISSIONS TO THE ARCHITECT.
ALL CONTRACTORS MUST COMPLY WITH ALL PERTINENT CODES AND BY-LAWS.
THIS DRAWING MAY NOT BE USED FOR CONSTRUCTION UNTIL SIGNED BY THE ARCHITECT.
DO NOT SCALE DRAWINGS.
COPYRIGHT RESERVED.

NOTATION SYMBOLS:

- 00 INDICATES DRAWING NOTES, LISTED ON EACH SHEET.
- 00 INDICATES DRAWING NOTES, LISTED ON ELEVATION SHEET.
- 00 INDICATES ASSEMBLY TYPE; REFER TO TYPICAL ASSEMBLIES SCHEDULE.
- 00 INDICATES WINDOW TYPE; REFER TO WINDOW ELEVATIONS AND DETAILS ON A900 SERIES.
- 000 INDICATES DOOR TYPE; REFER TO DOOR SCHEDULE AND DETAILS ON A900 SERIES.


DETAIL NUMBER


TITLE _____ **SCALE** _____

DETAIL REFERENCE PAGE

- GENERAL NOTES:**
- A REFER TO TYPICAL ASSEMBLIES SHEET FOR WALL, PARTITION, ROOF CEILING & FLOOR TYPES.
 - B FOR DOOR TYPES AND HARDWARE REQUIREMENTS REFER TO DOOR SCHEDULE ON A400 SERIES.
 - C ALL INTERIOR DIMENSIONS ARE TAKEN FROM THE FACE OF STUD.
 - D ALL EXTERIOR DIMENSIONS ARE TAKEN FROM THE FACE OF STUD OR FACE OF CONCRETE.
 - E REFER TO WALL TYPES ON SECTION FOR EXTERIOR WALLS. EXT. WALLS TO BE TYPE W7 UNLESS OTHERWISE NOTED.
 - F ALL INTERIOR PARTITIONS ARE TO BE TYPE W10 UNLESS OTHERWISE NOTED.
 - G DATA + SECURITY BY OTHERS, CONTRACTOR TO PROVIDE TIMELY ACCESS TO SITE BY SECURITY + DATA SUPPLIER SELECTED BY OWNER.
 - H ALL GUARDS AND HANDRAILS TO BE INSTALLED IN ACCORDANCE WITH OBC, 9.8.7. AND 9.8.8.

7		
6		
5		
4		
3		
2	ISSUED FOR SITE PLAN CONTROL	2022-03-15
1	ISSUED FOR REZONING APPLICATION	2021-12-13
No.	Revision	Date

ARCHITECT SEAL:

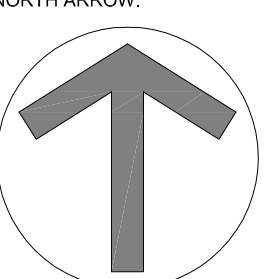 ARCHITECTS
 RODERICK LAHEY
 LICENCE 4378

NORTH ARROW:


CLIENT:

HOMESTEAD
 Homestead Land Holdings Ltd.
 80 Johnson Street, Kingston

rla / architecture
 roderick lahey architect inc.
 56 beech street, ottawa, ontario K1S 3J6
 t. 613.724.9932 f. 613.724.1209 rlaarchitecture.ca

PROJECT TITLE:
1300 McWatters Road
 OTTAWA ONTARIO

SHEET TITLE:
SUN SHADE STUDY

DRAWN: JS	CHECKED: RLA
SCALE: N/A	SHEET No. A007
PROJECT No. 1706	

D07-