



PLANT MATERIAL SCHEDULE - ALL SHEETS											
SYMBOL	QUANTITY	BOTANICAL NAME	COMMON NAME	SIZE	CONDITION	REMARKS	PLANT TYPE	BIODIVERSITY VALUE	SUPPORTS BENEFICIAL INSECTS	SUPPORTS POLLINATORS	ATTRACTS BIRDS
Trees											
Aa	8	Amelanchier alnifolia	Serviceberry	150cm	15gal		Native	124		Yes	Yes
ArB	9	Acer rubrum 'Bowhall'	Bowhall Red Maple	50cm	WB		Nativar	295		Yes	
AfJ	6	Acer x. freemanii 'Jeffersred'	Autumn Blaze Maple	60cm	WB		Nativar	295			
Bp	3	Betula papyrifera 'Clump'	Clump Paper Birch	50cm	WB	Three stem	Nativar	410		Yes	
BUJ	3	Betula utilis 'Jacquemontii'	Himalayan Birch	60cm	WB		Ornamental			Yes	
Qm	3	Quercus macrocarpa	Burr Oak	60cm	CT		Native	521			Yes
QwN	5	Quercus warei 'Nadler'	Kinred Spirit Oak	40cm	CT		Ornamental	521			Yes
To	11	Tilia americana	Basswood	60cm	WB		Native	160	Yes		
Shrubs											
Ag	3	Acer ginnala Clump	Amur Maple	125cm	10gal	Clump	Ornamental	295			
AgF	4	Acer ginnala 'Flame' Clump	Flame Amur Maple	150cm	15gal	Clump	Ornamental	295			
AcC	6	Amelanchier canadensis Clump	Canadian Serviceberry	180cm	10gal	Clump	Native	124		Yes	Yes
BmG	14	Buxus microphylla 'Green Mountain'	Green Mountain Boxwood	100cm	BB	Pyramidal	Ornamental				
CaR	4	Clethra alnifolia 'Ruby Spice'	Ruby Spice Summersweet	80cm	3gal	Potted	Ornamental			Yes	
Cs	6	Cornus sericea	Red Osier Dogwood	80cm	3gal	Potted	Native	129		Yes	Yes
DI	30	Diervilla lonicera	Northern Bush Honeysuckle	60cm	3gal	Potted	Ornamental	4		Yes	Yes
HpL	62	Hydrangea paniculata 'Little Quick Fire'	Little Quick Fire Hydrangea	3gal	Potted		Ornamental			Yes	
IgC	63	Ilex glabra 'Compacta'	Compact Inkberry Holly	60cm	3gal	Potted	Hybrid	45		Yes	Yes
JhP	65	Juniperus horizontalis 'Prince of Wales'	Prince of Wales Juniper	50cm	3gal	Potted	Ornamental	40			
Ra	7	Rhus aromatica	Fragrant Sumac	60cm	3gal	Potted	Native	52			
SbG	91	Spiraea bumalda 'Goldflame'	Goldflame Spiraea	60cm	3gal	Potted	Ornamental			Yes	
SvC	3	Syringa vulgaris 'Charles Joly'	Charles Joly Lilac	150cm	WB		Ornamental			Yes	Yes
TaC	2	Taxus cuspidata 'Capitata'	Clipped Cone Japanese Yew	100cm	BB		Ornamental				
To	3	Thuja occidentalis	White Cedar	150cm	WB		Native	46			
Vc	5	Viburnum cassinoides	Witherod Viburnum	100cm	3gal	Potted	Native	115		Yes	
VdA	14	Viburnum dentatum 'Goldflame'	Goldflame Arrowwood	80cm	3gal	Potted	Nativar	115	Yes	Yes	
Vi	3	Viburnum lentago	Nannyberry	175cm	BB		Native	115	Yes	Yes	
Herbaceous Plants											
Ba	45	Baptisia australis	Blue False Indigo	1gal	Potted		Native	20		Yes	
CaH	36	Calamagrostis acutiflora 'Hello Spring'	Hello Spring Feather Reed Grass	2gal	Potted		Ornamental	5			
CnN	90	Calamintha nepeta ssp. Nepeta	Calamint	1gal	Potted		Ornamental			Yes	
MaG	15	Monarda didymus 'Gardenview Scarlet'	Gardenview Scarlet Beebalm	1gal	Potted		Ornamental	12		Yes	
Pv	60	Panicum virgatum	Switch Grass	2gal	Potted		Native	25	Yes		
Rh	25	Rudbeckia hirta	Black-Eyed Susan	1gal	Potted		Native	17	Yes	Yes	
SrV	66	Salvia nemerosa 'Violet Riot'	Violet Riot Sage	1gal	Potted		Ornamental	9		Yes	


*BIODIVERSITY VALUE REPRESENTS THE NUMBER OF BUTTERFLY AND MOTH SPECIES THE PLANT HOSTS. THIS IS ESSENTIAL AS CATERPILLARS ARE THE FOUNDATION FOR BUILDING THE FOOD WEB AND ENHANCING BIODIVERSITY, BEING THE PRIMARY FOOD FOR NESTING BIRDS TO FEED THEIR YOUNG, BASED UPON THE RESEARCH OF PROFESSOR DOUGLAS TALLAMY, UNIVERSITY OF DELAWARE.

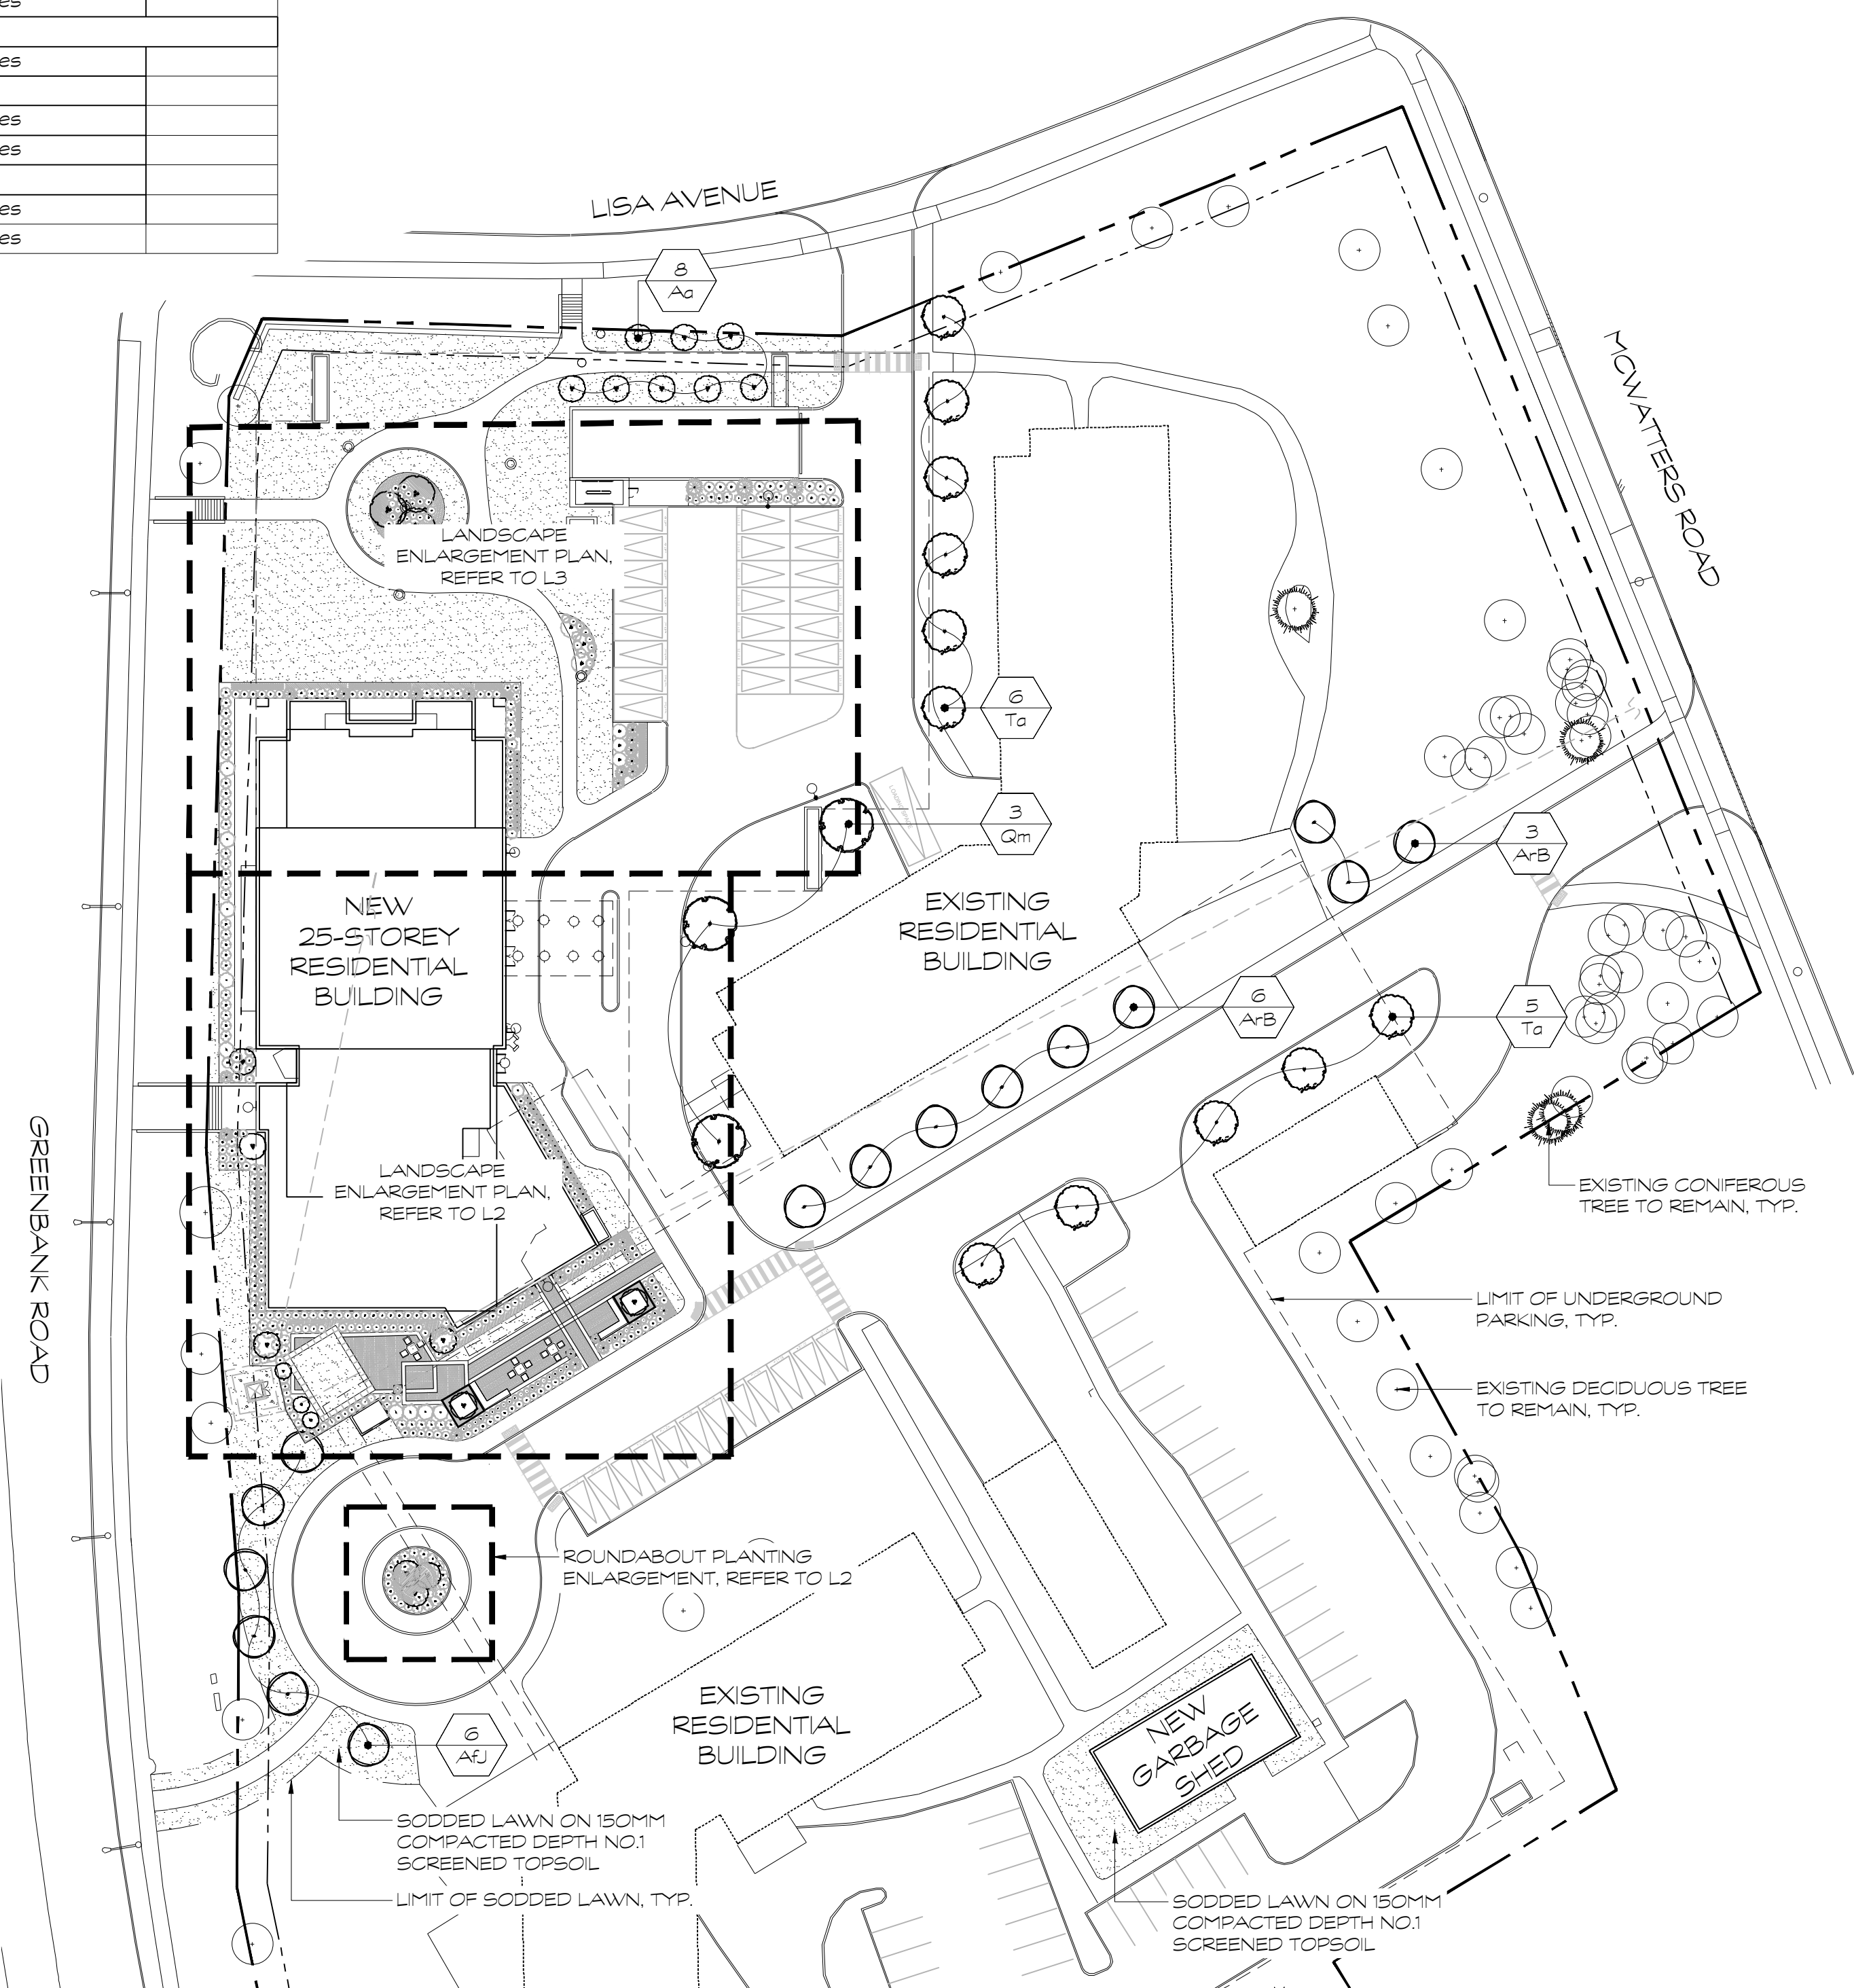

HOMESTEAD

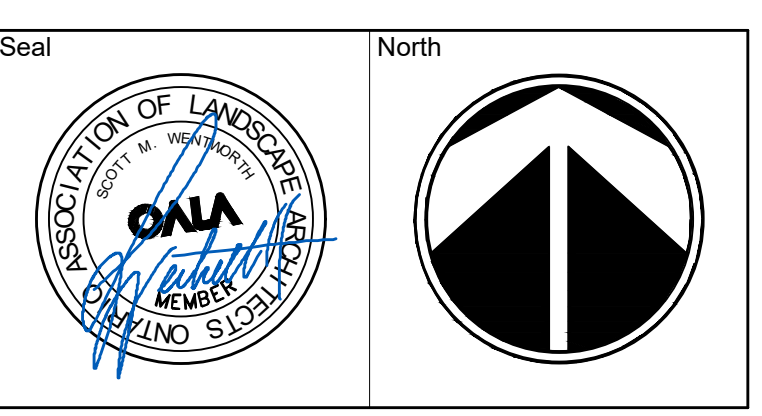

No.	Issues and Revisions	Date
1.	ISSUED FOR SPC	2022-03-23

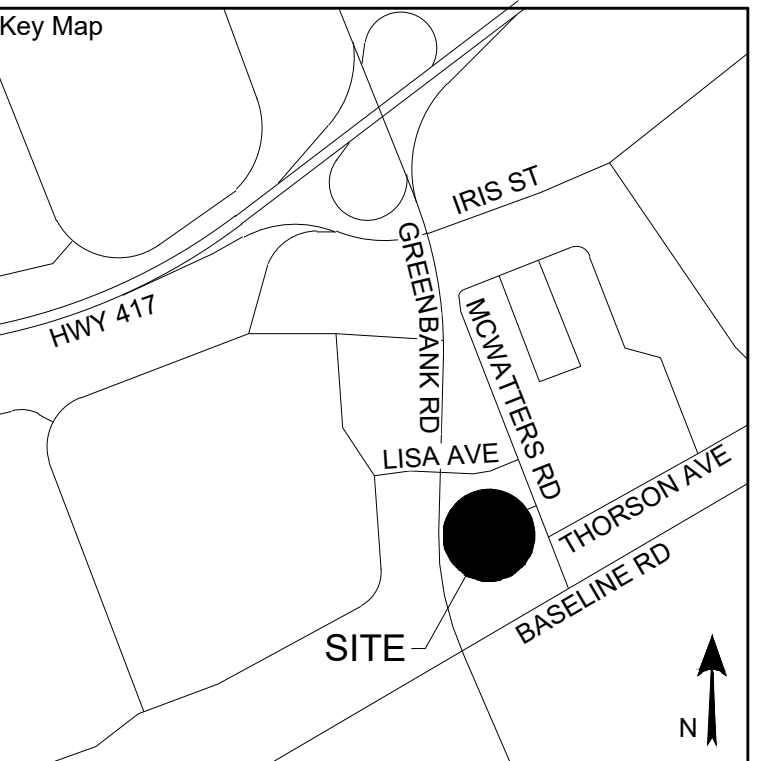

Project Notes
 This design and drawing are the property of The Scott Wentworth Landscape Group Ltd. and are not to be copied or used for construction purposes without the Landscape Architect's express written consent.
 The contractor shall check and verify all dimensions and report any discrepancies, error, or omissions to the Landscape Architect prior to commencing work.
 Base plan information taken from Site Plan provided by:
 Company Name: RLA ARCHITECTURE
 Dated: DECEMBER 10, 2021


Wentworth Landscapes
 13392 Loyalist Parkway R.R.1, Picton ON K0K 2T0
 613.547.3772

Consultants




Client: HOMESTEAD LAND HOLDING LTD	
Project: 1300 MCWATTERS ROAD	
Project Location: 1300 MCWATTERS RD. OTTAWA, ON	
Drawing Title: OVERALL LANDSCAPE PLAN	
Scale: 1:250	Plot Date: 2022-03-23
Date: 2021-11-26	Designed By: SW
Approved By: SW	Drawn By: AF
Project Number: 210078-DC	Drawing Number: L1

HOMESTEAD

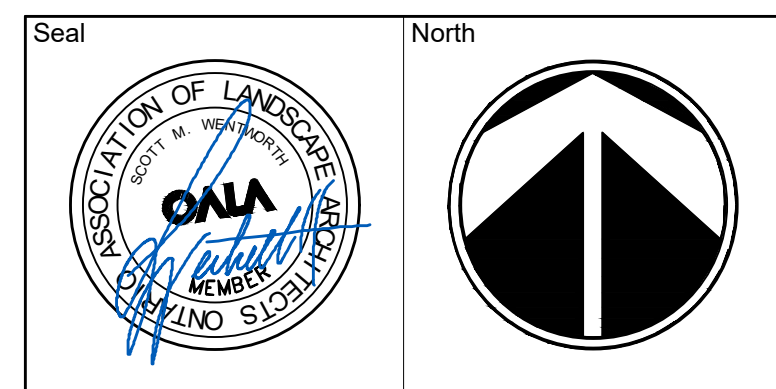

No.	Issues and Revisions	Date
1.	ISSUED FOR SPC	2022-03-23

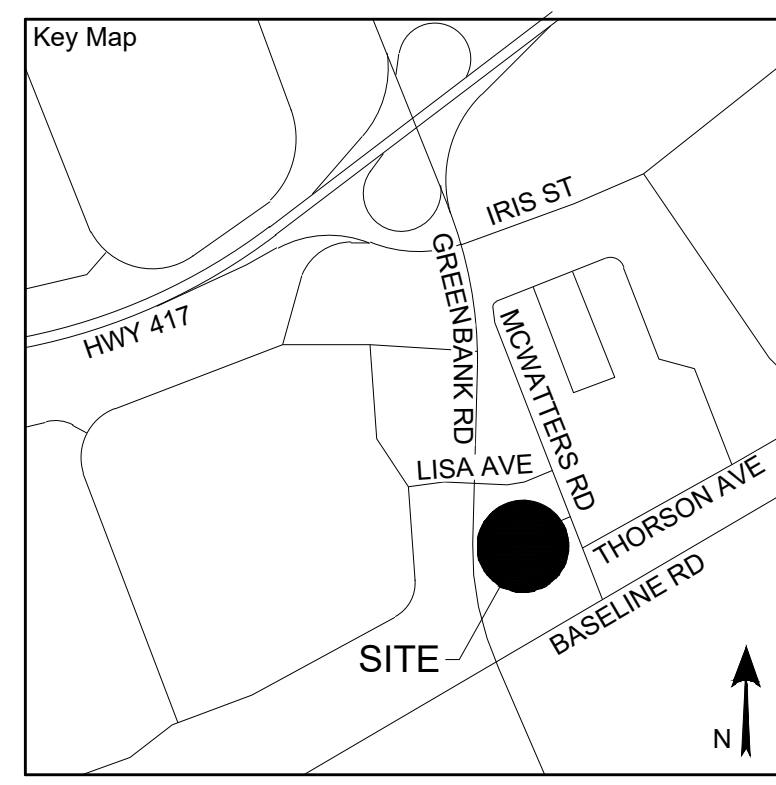

Project Notes
 This design and drawing are the property of The Scott Wentworth Landscape Group Ltd. and are not to be copied or used for construction purposes without the Landscape Architect's express written consent.
 The contractor shall check and verify all dimensions and report any discrepancies, error, or omissions to the Landscape Architect prior to commencing work.
 Base plan information taken from Site Plan provided by:
 Company Name: RLA ARCHITECTURE
 Dated: DECEMBER 10, 2021


Wentworth Landscapes
 13392 Loyalist Parkway R.R.1, Picton ON K0K 2T0
 613.547.3772

Consultants




Client: HOMESTEAD LAND HOLDING LTD	
Project: 1300 MCWATTERS ROAD	
Project Location: 1300 MCWATTERS RD. OTTAWA, ON	
Drawing Title: LANDSCAPE ENLARGEMENT PLAN	
Scale: 1:100	
Date: 2021-11-26	Plot Date: 2022-03-23
Designed By: SW	Drawn By: AF
Approved By: SW	Drawing Number:
Project Number: 210078-DC	

L2

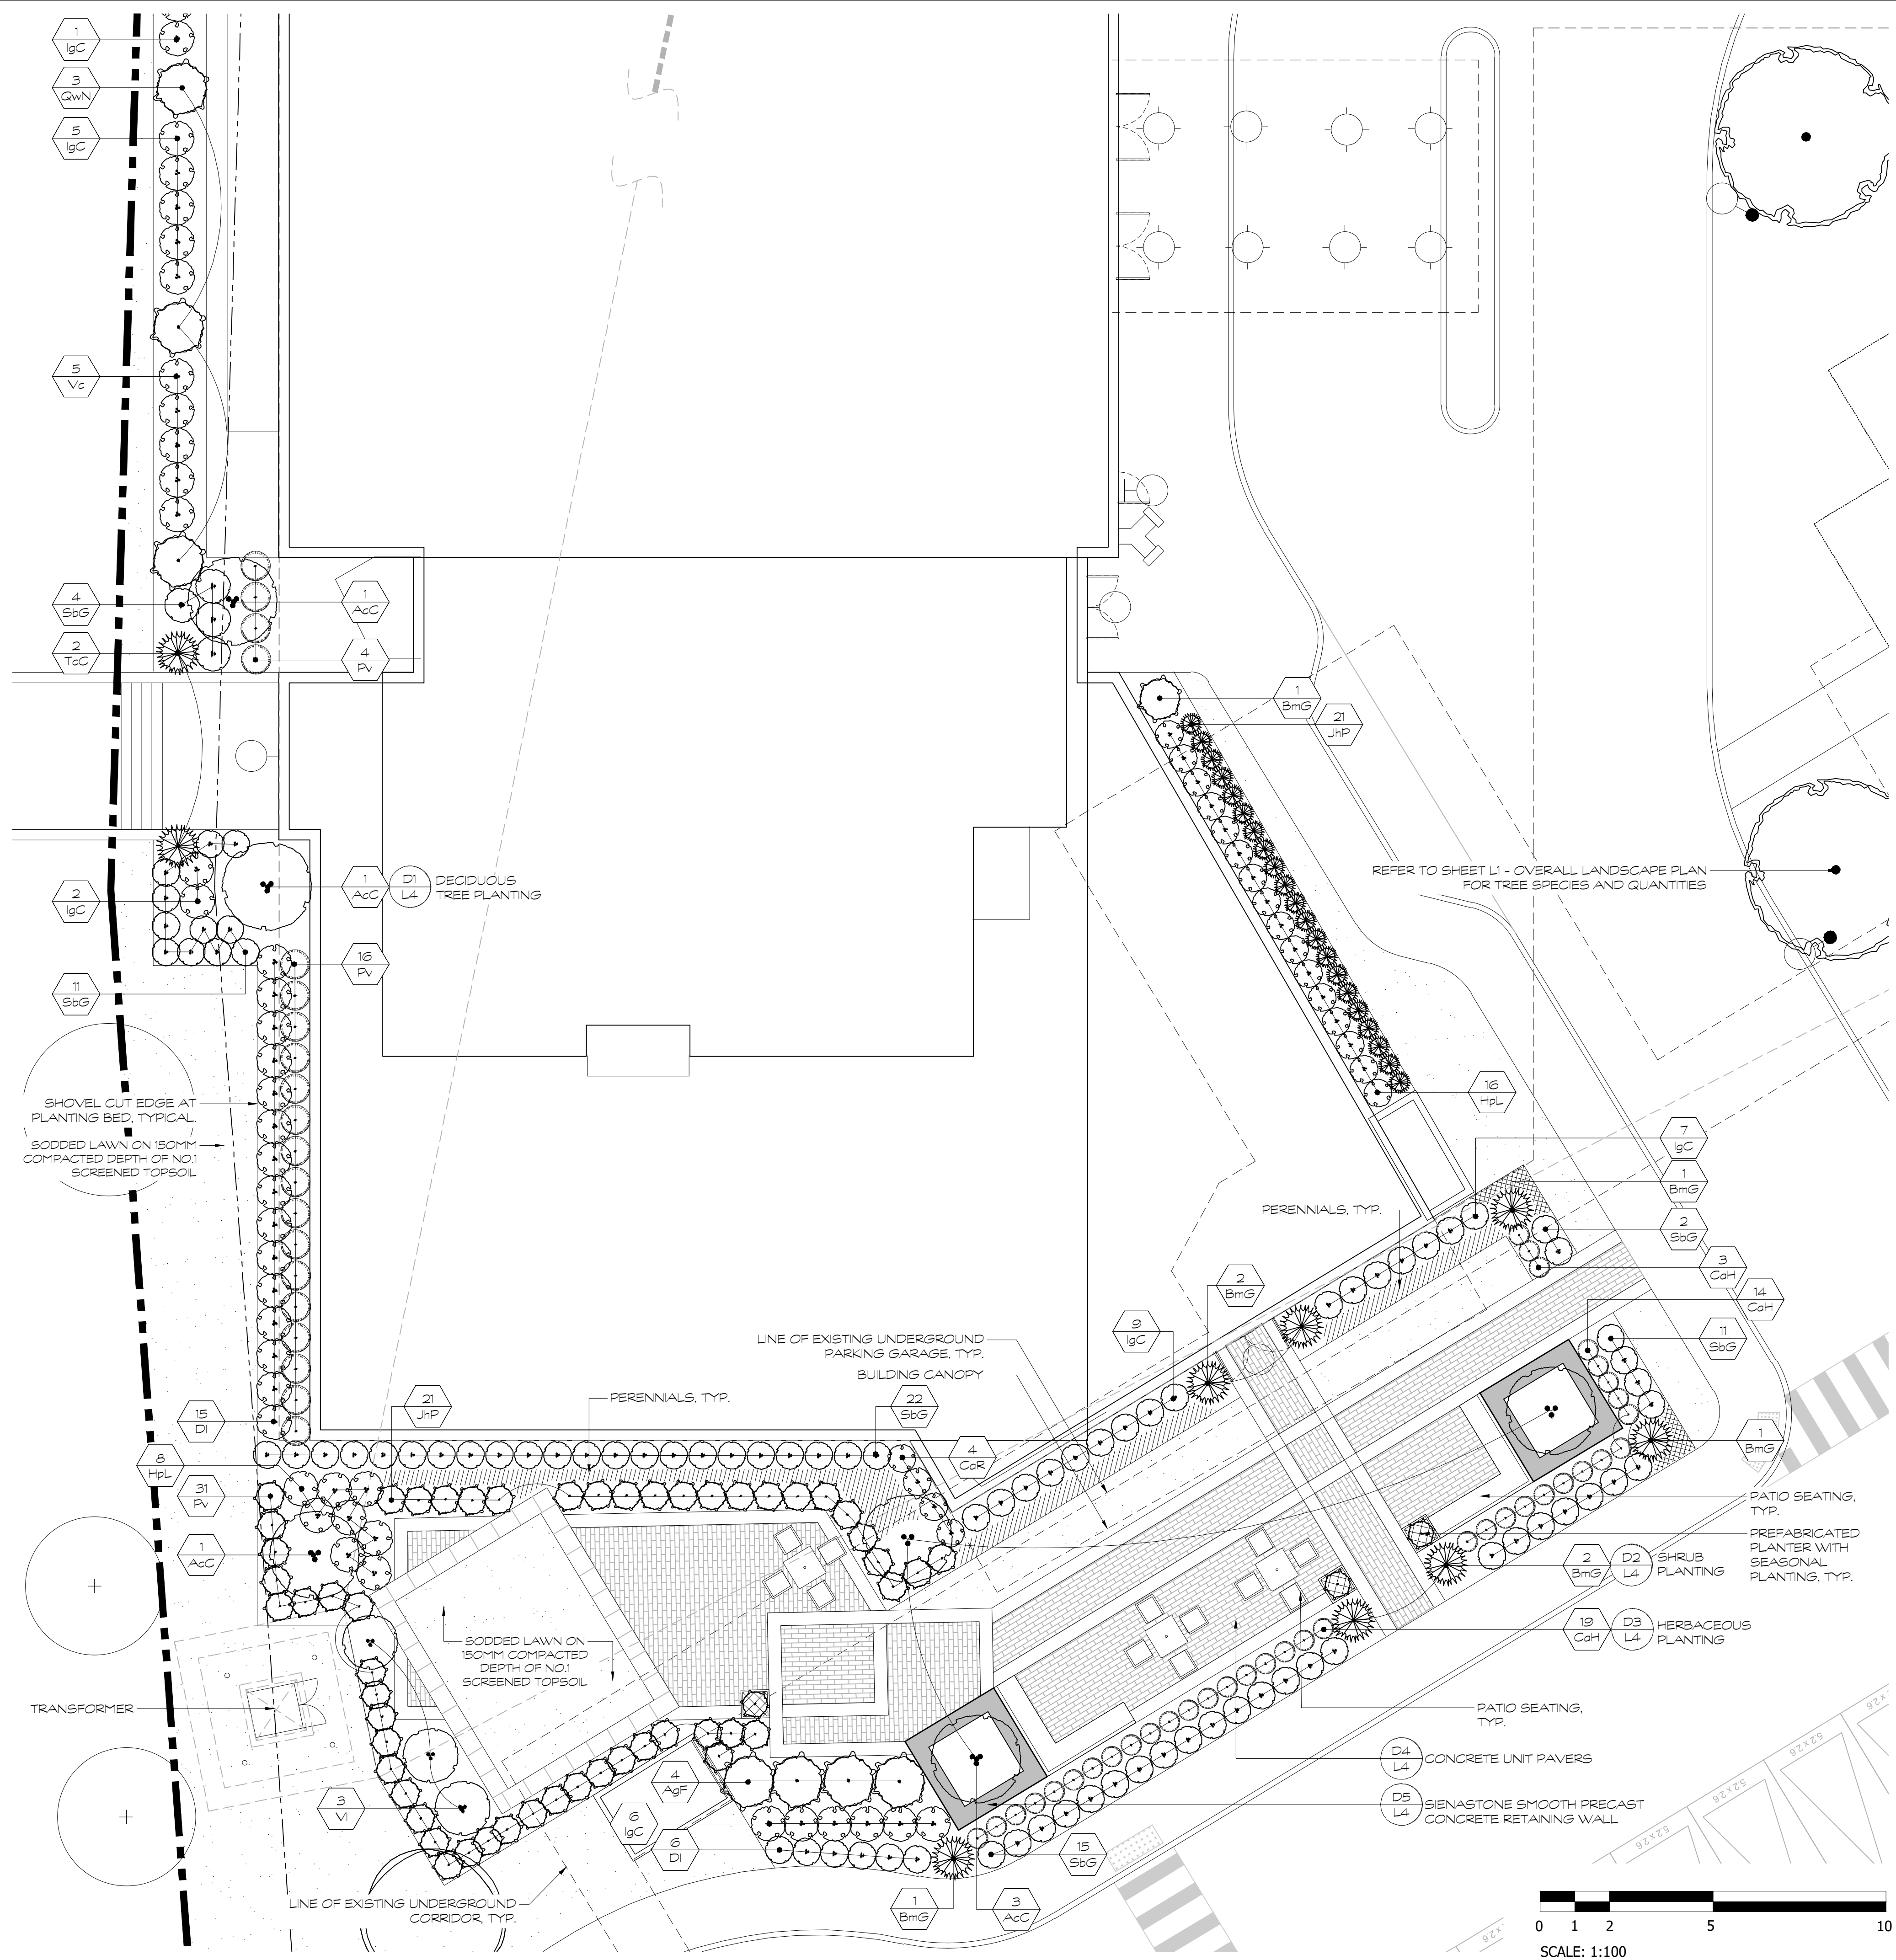


REFER TO SHEET L1 - OVERALL LANDSCAPE PLAN FOR TREE SPECIES AND QUANTITIES

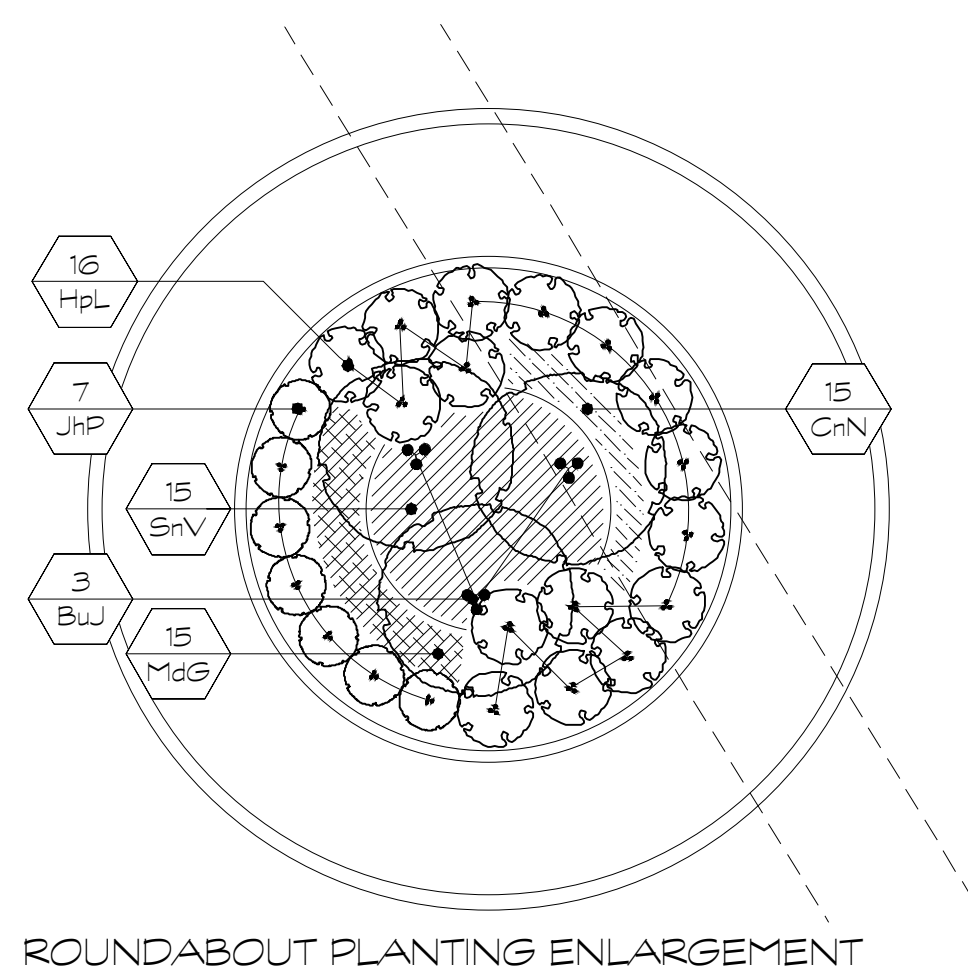


ROUNDOABOUT PLANTING ENLARGEMENT



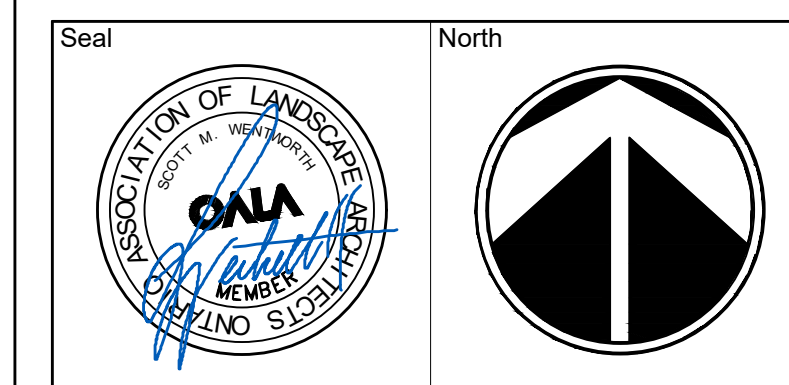

No.	Issues and Revisions	Date
1.	ISSUED FOR SPC	2022-03-23

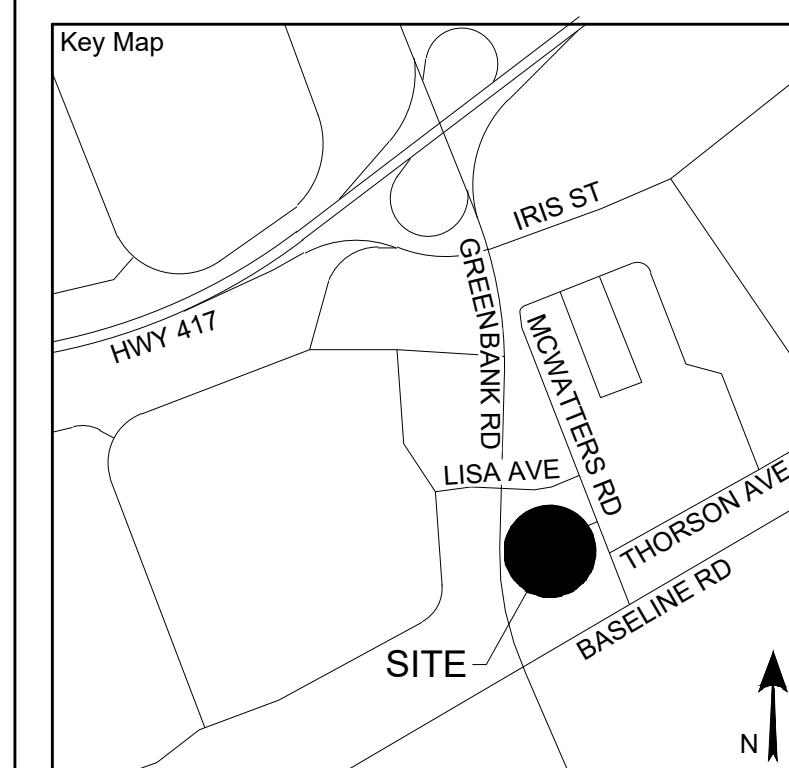

Project Notes

This design and drawing are the property of The Scott Wentworth Landscape Group Ltd. and are not to be copied or used for construction purposes without the Landscape Architect's express written consent.

The contractor shall check and verify all dimensions and report any discrepancies, error, or omissions to the Landscape Architect prior to commencing work.


Base plan information taken from Site Plan provided by:
Company Name: RLA ARCHITECTURE
Dated: DECEMBER 10, 2021

Wentworth Landscapes
13392 Loyalist Parkway R.R.1, Picton ON K0K 2T0
613.547.3772


Consultants




Client: HOMESTEAD LAND HOLDING LTD	
Project: 1300 MCWATTERS ROAD	
Project Location: 1300 MCWATTERS RD. OTTAWA, ON	
Drawing Title: LANDSCAPE ENLARGEMENT PLAN	
Scale: 1:100	
Date: 2021-11-26	Plot Date: 2022-03-23
Designed By: SW	Drawn By: AF
Approved By: SW	Drawing Number: L3
Project Number: 210078-DC	

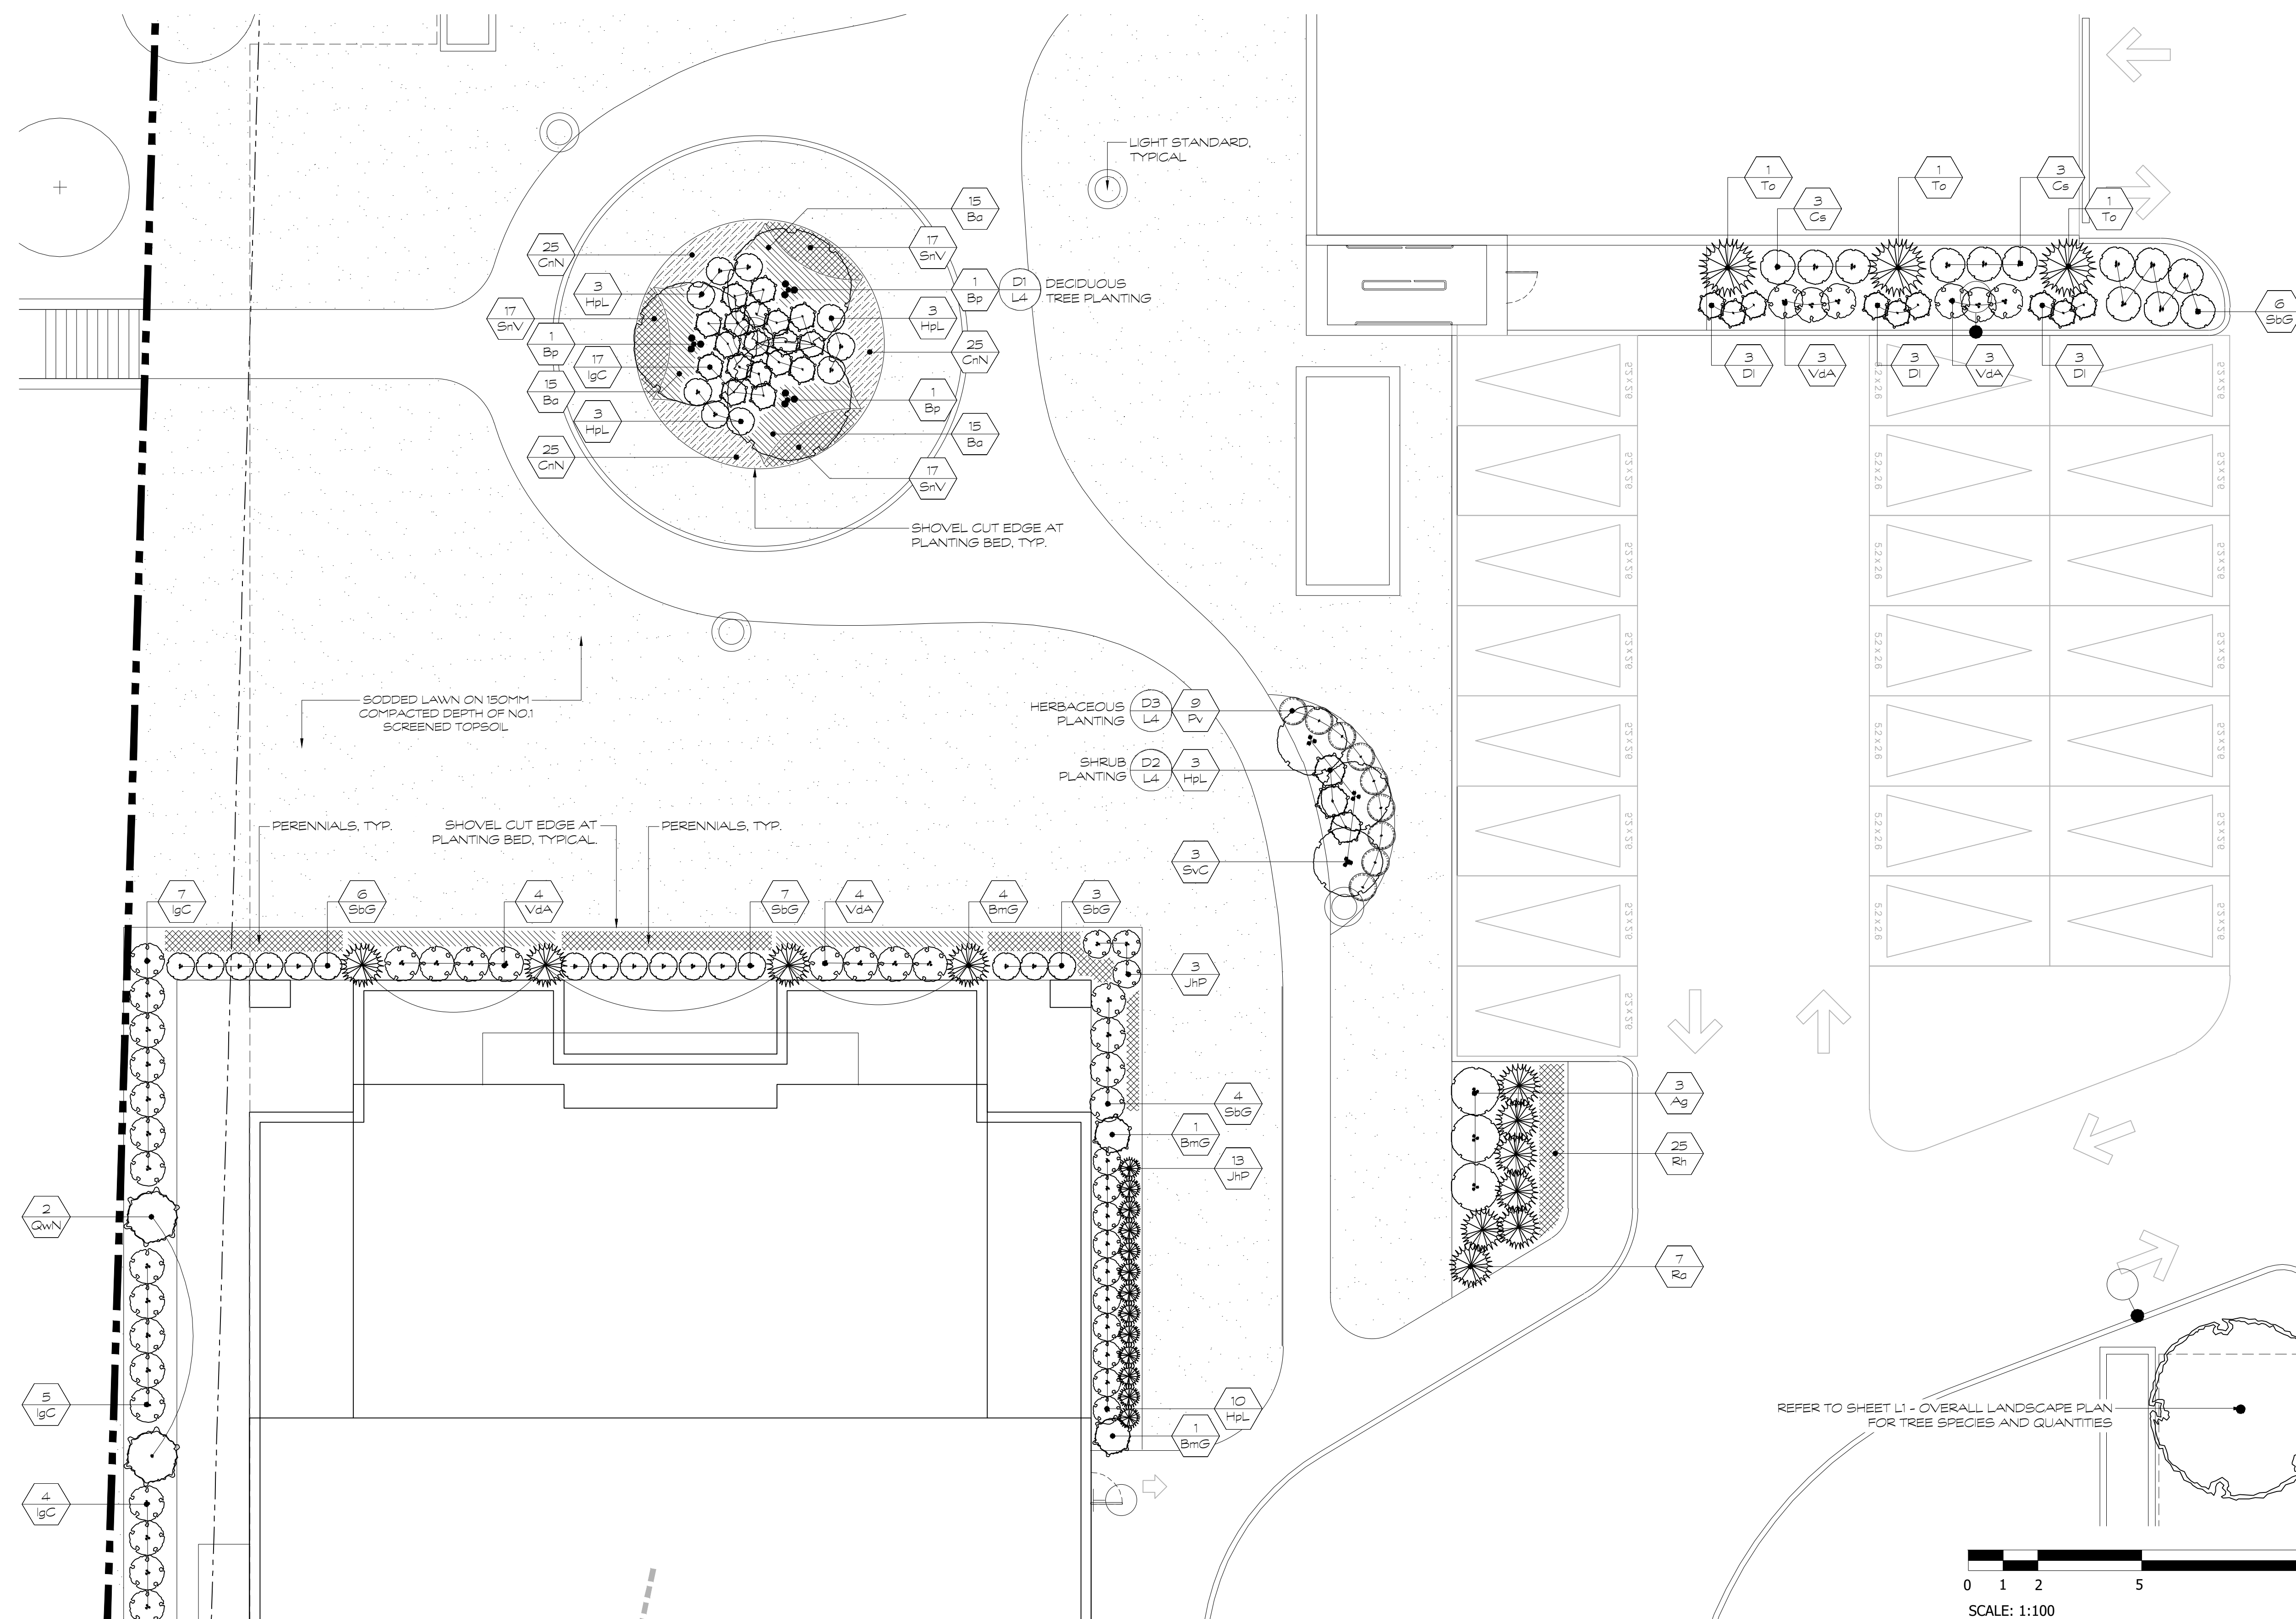


REFER TO SHEET L1 - OVERALL LANDSCAPE PLAN FOR TREE SPECIES AND QUANTITIES

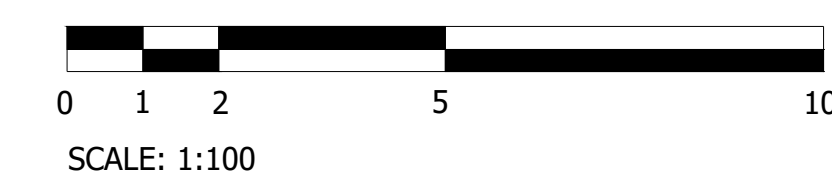

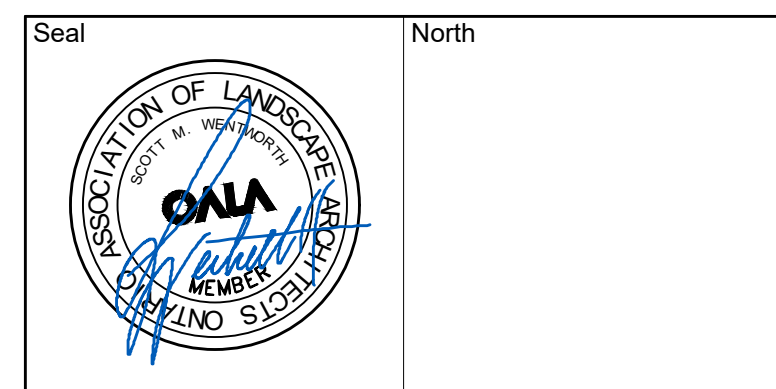

No.	Issues and Revisions	Date
1.	ISSUED FOR SPC	2022-03-23

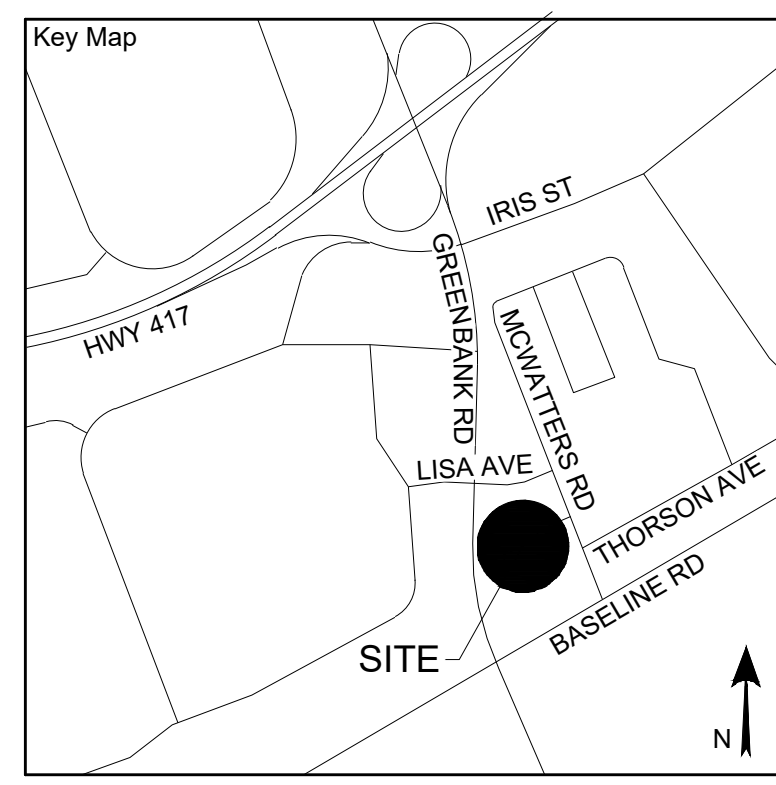

Project Notes
 This design and drawing are the property of The Scott Wentworth Landscapes Group Ltd. and are not to be copied or used for construction purposes without the Landscape Architect's express written consent.
 The contractor shall check and verify all dimensions and report any discrepancies, error, or omissions to the Landscape Architect prior to commencing work.

Wentworth Landscapes
 13392 Loyalist Parkway R.R.1, Picton ON K0K 2T0
 613.547.3772


Consultants



Client HOMESTEAD LAND HOLDING LTD	
Project 1300 MCWATTERS ROAD	
Project Location 1300 MCWATTERS RD. OTTAWA, ON	
Drawing Title LANDSCAPE DETAILS	
Scale AS NOTED	
Date 2021-11-26	Plot Date 2022-03-23
Designed By SW	Drawn By AF
Approved By SW	Drawing Number
Project Number 210078-DC	


L4

PLANT MATERIAL QUALITY STANDARDS
 ALL PLANT MATERIAL TO CONFORM TO THE LEVELS OF STANDARDS ESTABLISHED BY THE CANADIAN STANDARDS FOR NURSERY STOCK, NINTH EDITION, PUBLISHED BY THE CANADIAN NURSERY LANDSCAPE ASSOCIATION.
 WATERING
 ENSURE TREES ARE THOROUGHLY WATERED AT TIME OF PLANTING. CONTINUE WATERING AS REQUIRED TO PROVIDE ADEQUATE MOISTURE FOR THE DURATION OF THE SPECIFIED MAINTENANCE DURING ESTABLISHMENT PERIOD.

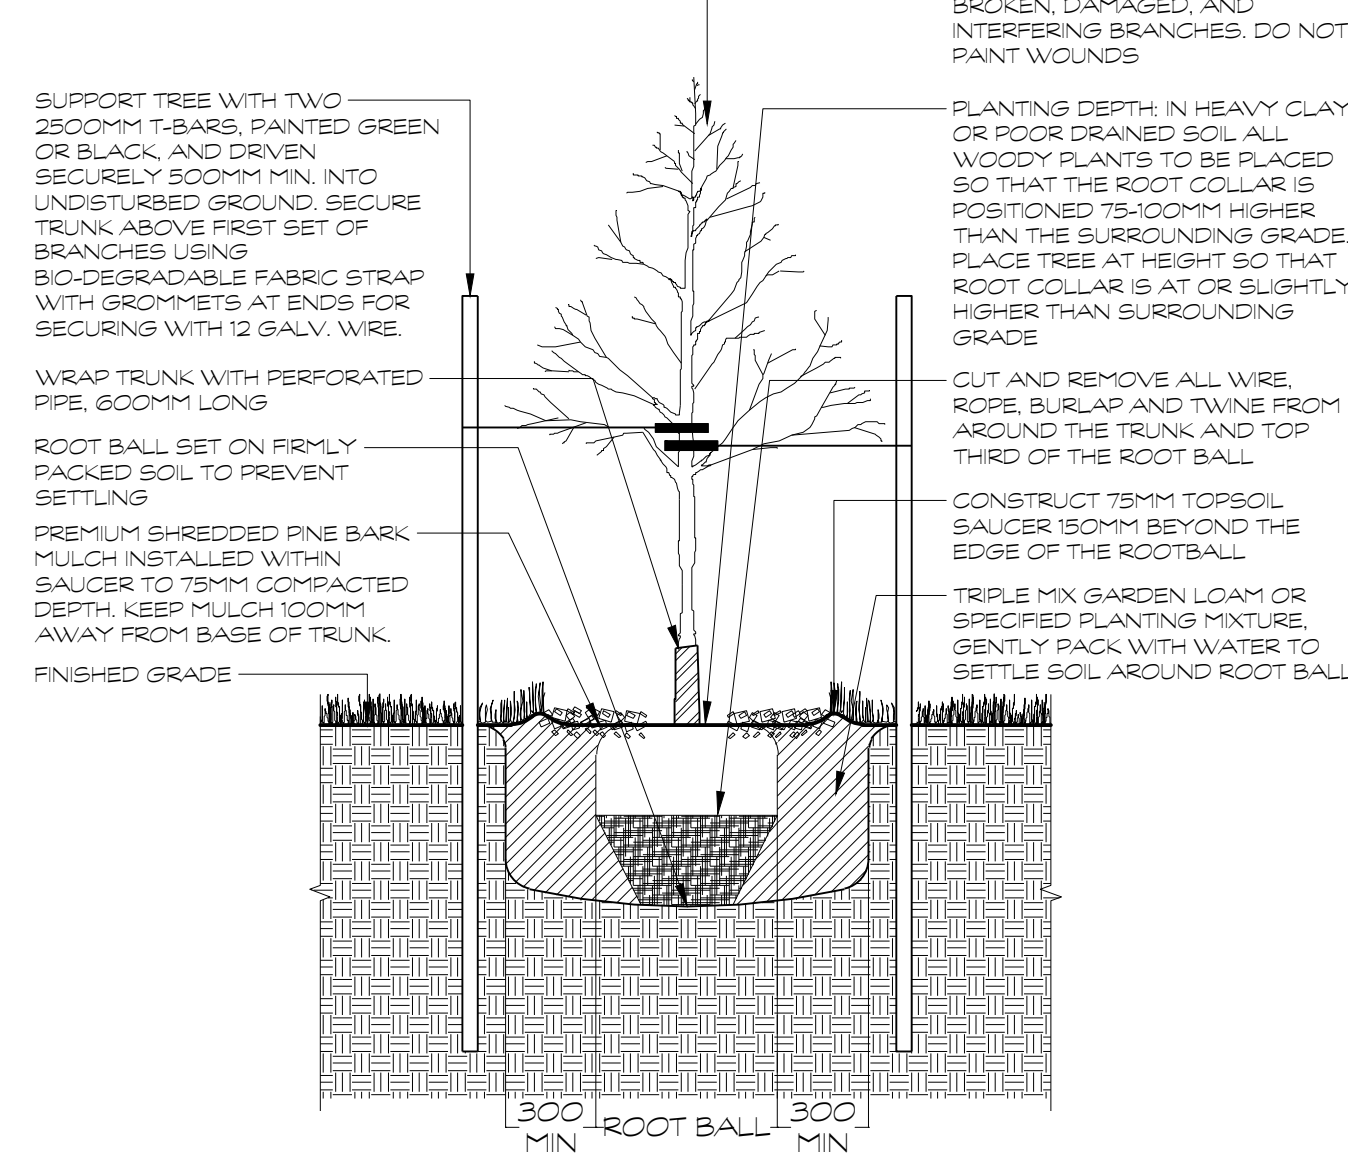


D1 DECIDUOUS TREE PLANTING
 1:25

NOTES
 -SHRUBS AS DETAILED REPRESENTS BOTH CONIFEROUS AND DECIDUOUS SPECIES
 -PLACE MULCH TO EVEN HORIZONTAL GRADE.
 -SHRUBS PLANTED IN GROUPS SHALL BE SET IN CONTINUOUS PLANTING BEDS
 -SHRUB BEDS TO BE BACKFILLED WITH TRIPLE MIX GARDEN LOAM PLANTING MIXTURE AS SPECIFIED TO A COMPACTED DEPTH OF 450MM
 -FIRMLY COMPACTED BACKFILLED PLANTING MIXTURE TO ELIMINATE AIR POCKETS AND PREVENT SETTLEMENT

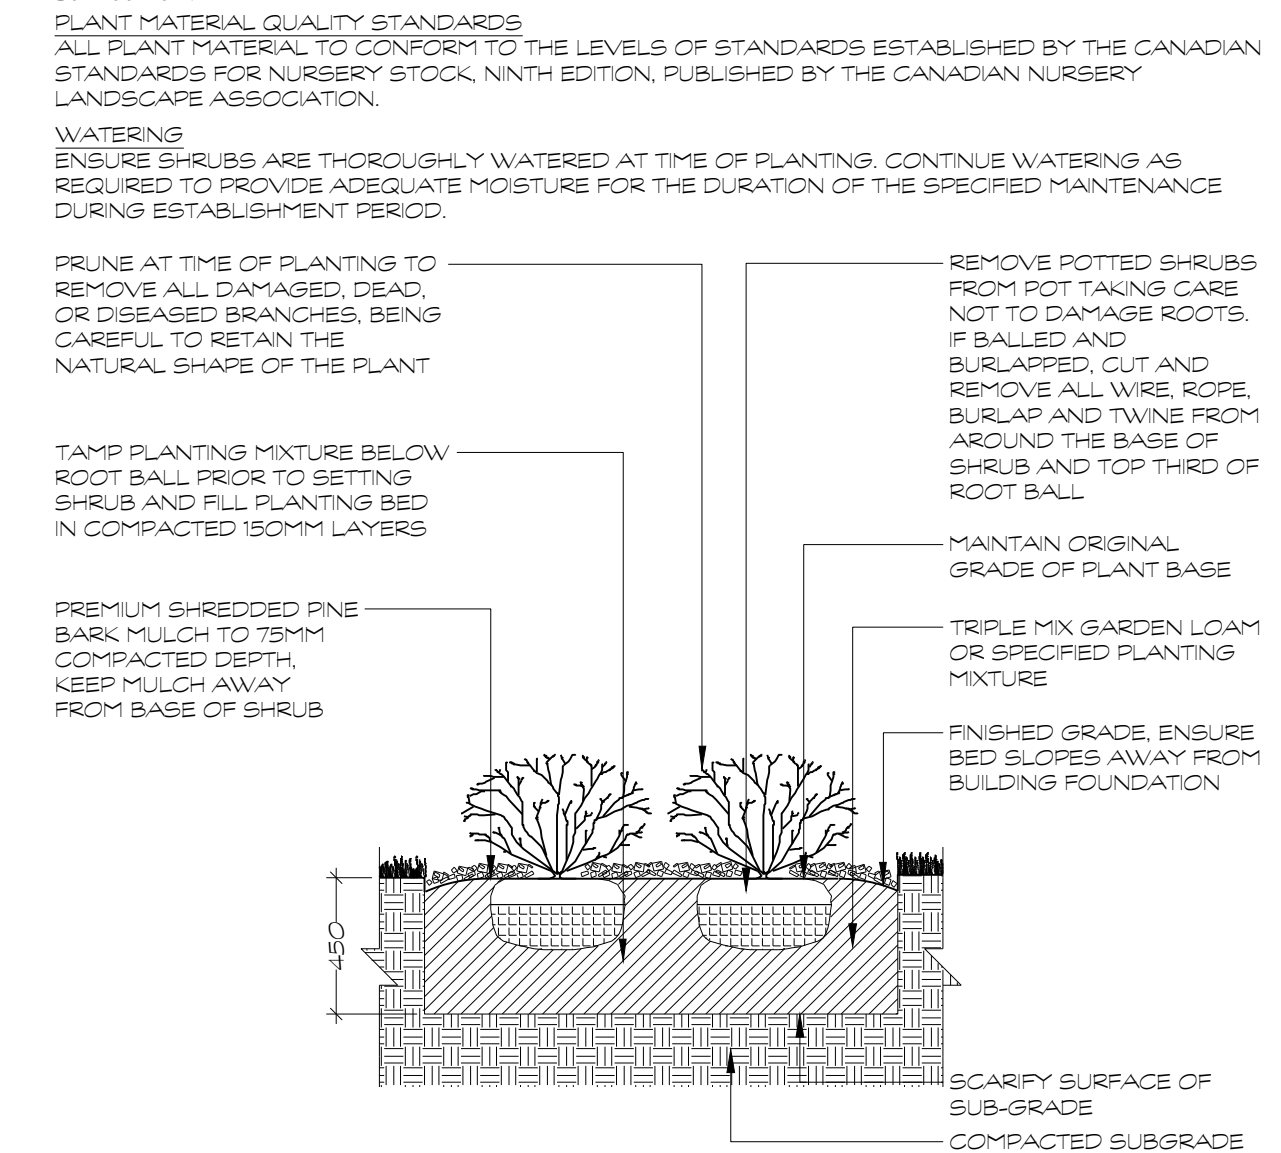


D2 SHRUB PLANTING
 1:25


NOTES
 -PLACE MULCH TO EVEN HORIZONTAL GRADE.
 -FIRMLY COMPACTED BACKFILLED TRIPLE MIX GARDEN LOAM OR SPECIFIED PLANTING MIXTURE TO ELIMINATE AIR POCKETS AND PREVENT SETTLEMENT.

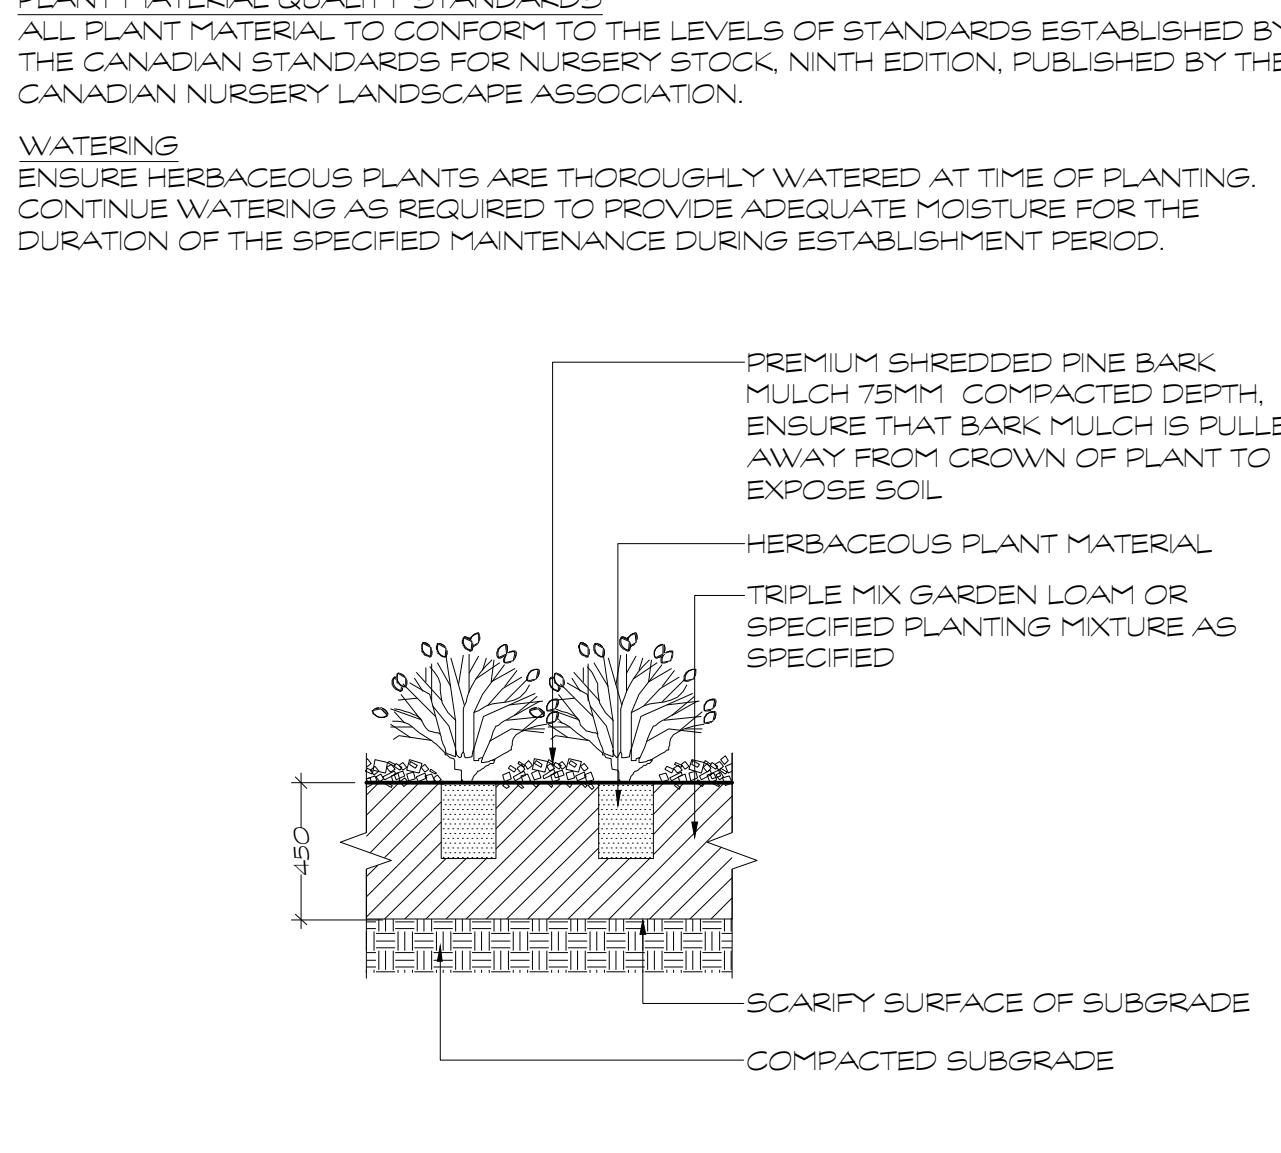

D3 HERBACEOUS PLANTING
 1:25

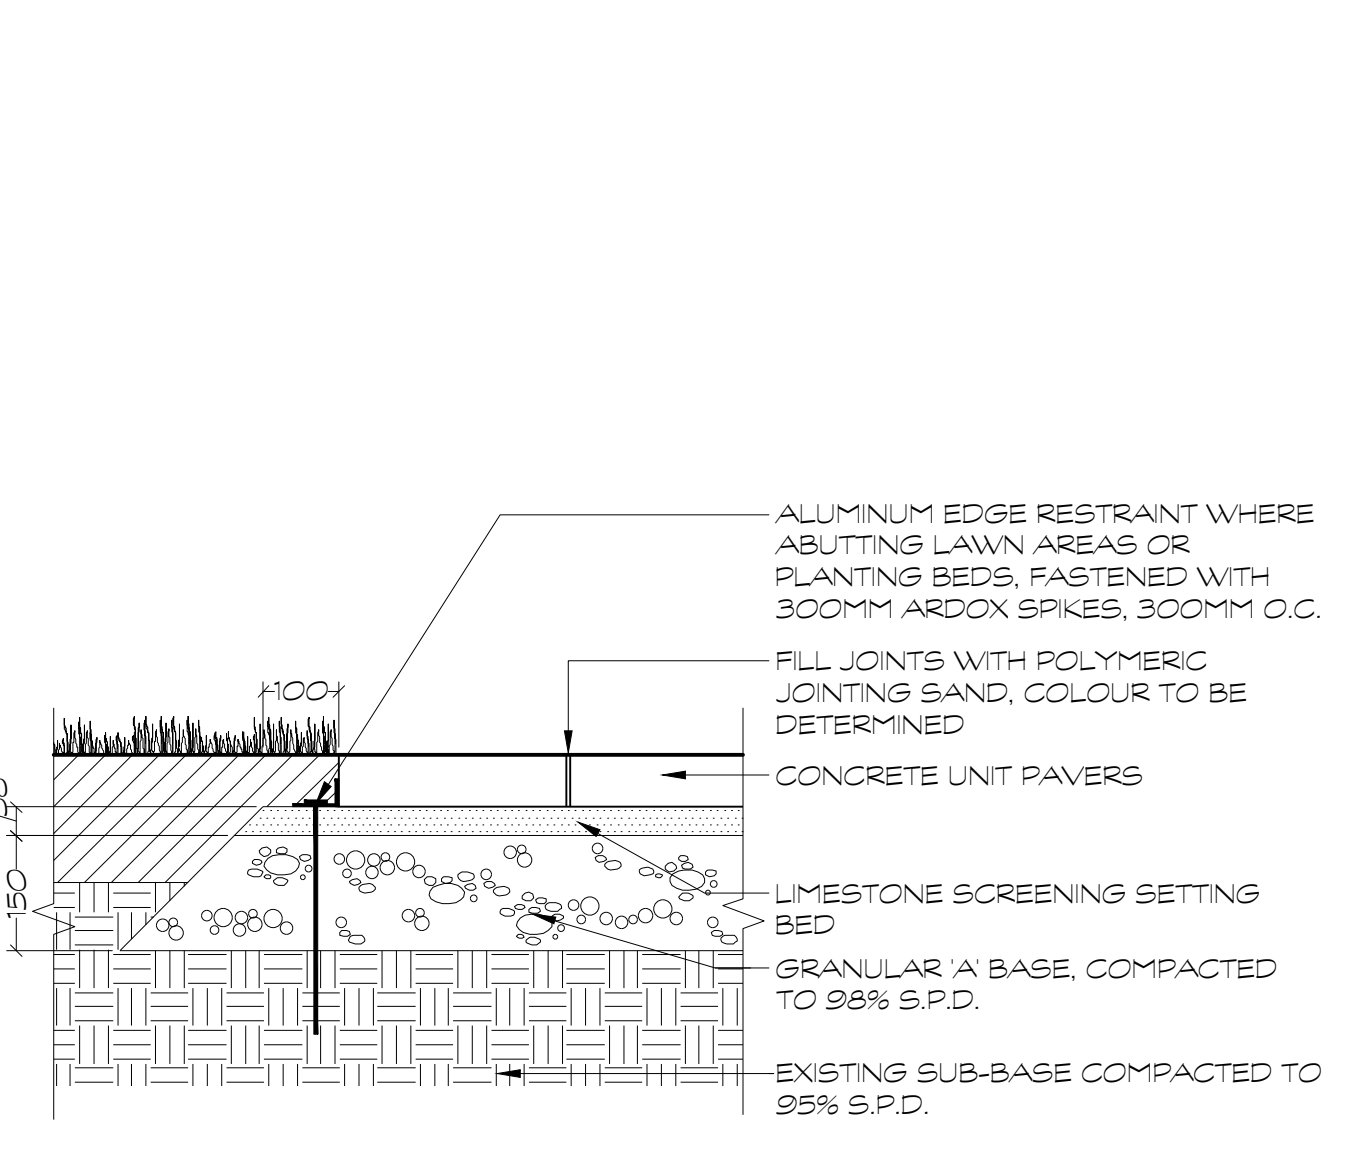

D4 CONCRETE UNIT PAVER DETAIL
 1:10

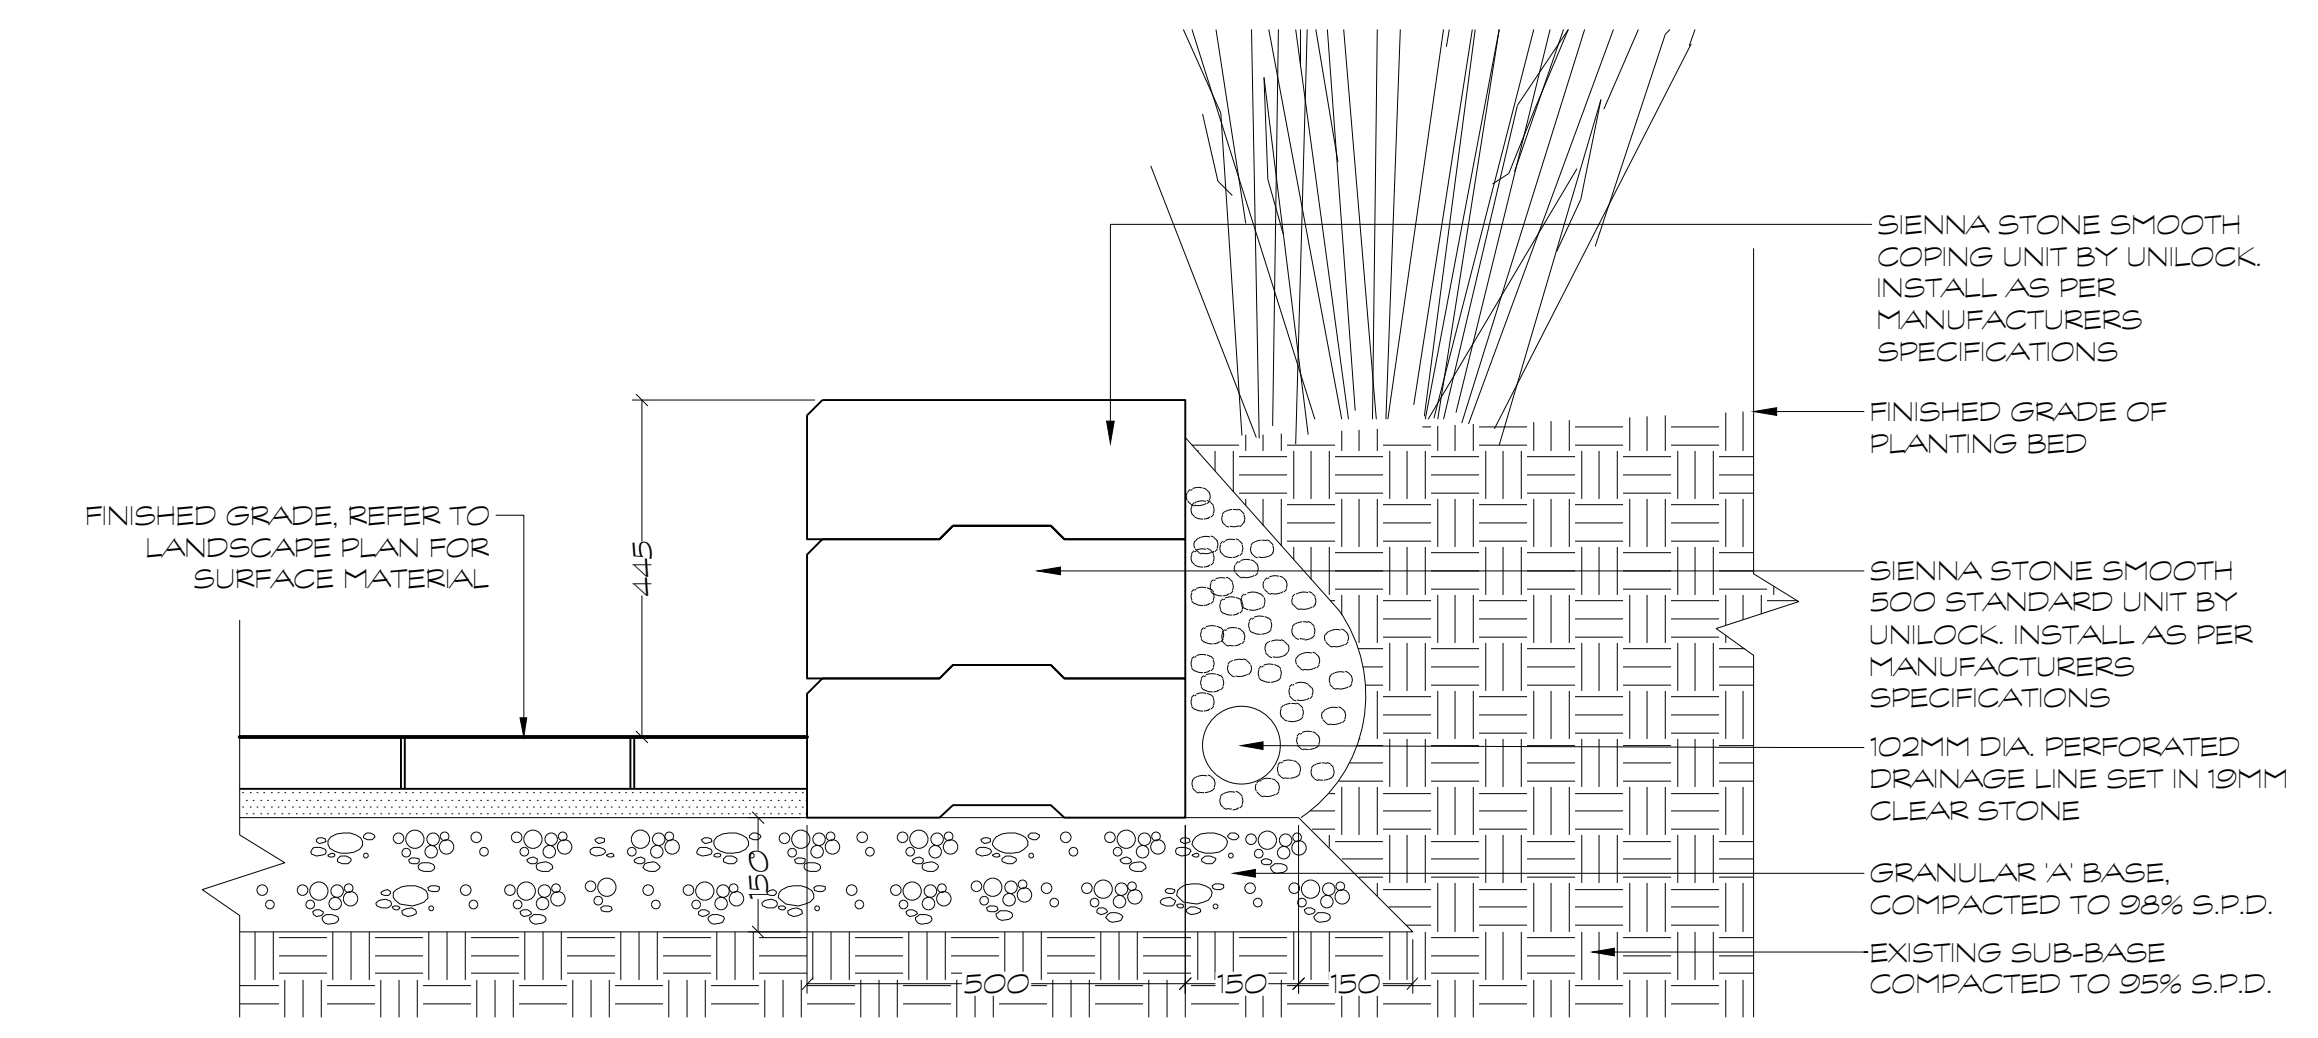

D5 SIENNASTONE SMOOTH PRECAST CONCRETE RETAINING WALL
 1:10