




Copyright Reserved

The Contractor shall verify and be responsible for all dimensions. DO NOT scale the drawing - any errors or omissions shall be reported to Stantec without delay.  
The Copyrights to all designs and drawings are the property of Stantec. Reproduction or use for any purpose other than that authorized by Stantec is forbidden.

Legend

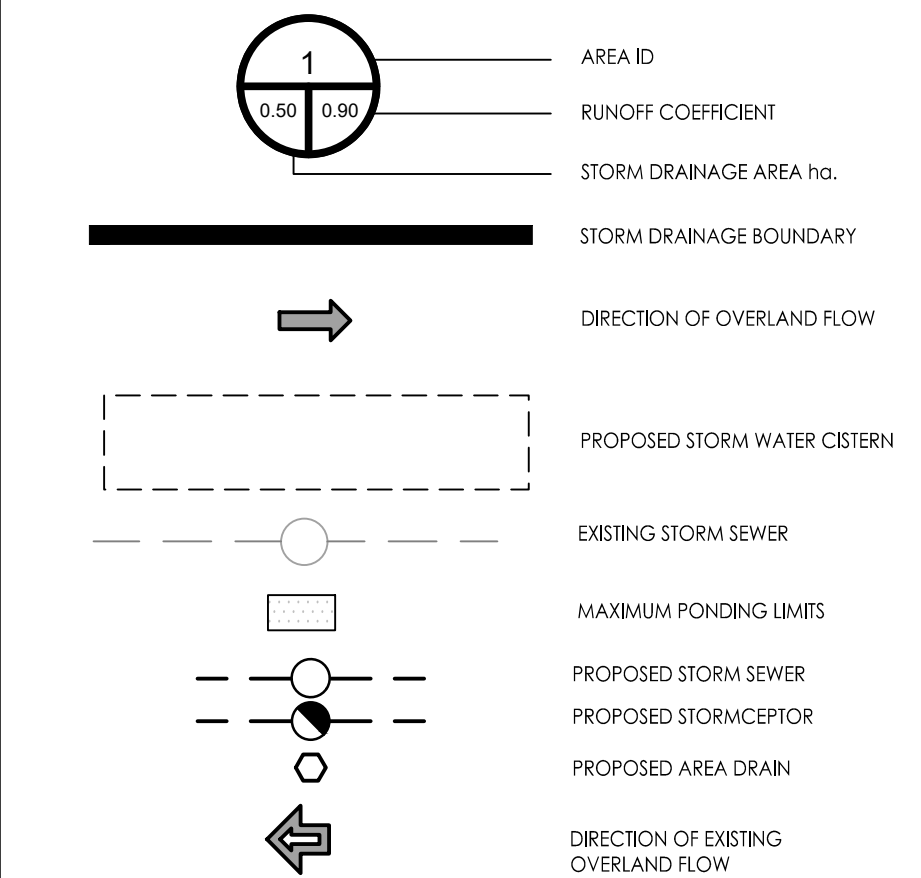

Notes

- ROOF TO BE EQUIPPED WITH RESTRICTED RELEASE ROOF DRAINS FOR ROOFTOP STORAGE.
- FLOOR DRAINS IN AREA-1 TO BE CONNECTED TO BUILDINGS INTERNAL PLUMBING SYSTEM.
- PROPOSED BUILDING SERVICE SIZES TO BE CONFIRMED WITH THE MECHANICAL CONSULTANT.

SCHEDULE OF ROOF RELEASE RATES				
DRAINAGE AREA ID	DRAIN TYPE	# DRAINS	100 YEAR HEAD (m)	100 YEAR RELEASE RATE (L/s)
ROOF-1	WATTS R1100 ACCUTROL (50% OPEN)	1	0.12	1.90
ROOF-2	WATTS R1100 ACCUTROL (50% OPEN)	4	0.11	4.71
ROOF-3	WATTS R1100 ACCUTROL (50% OPEN)	4	0.15	5.01

1	ISSUED FOR REVIEW	JP	SGG	22.03.14
Revision		By	Appd.	YY.MM.DD

File Name:	160401668-D8.dwg	WAJ	SGG	WAJ	21.04.28
		Dwn.	Chkd.	Dgn.	YY.MM.DD

Permit-Seal


Client/Project  
**HOMESTEAD LAND HOLDINGS LIMITED**

1300 & 1310 McWATTERS ROAD

Ottawa, ON

Title  
**DETAILED STORM DRAINAGE PLAN**

Project No.	Scale	0 3 9 15m
160401668	1:300	
Drawing No.	Sheet	Revision
SD-1	6 of 8	1

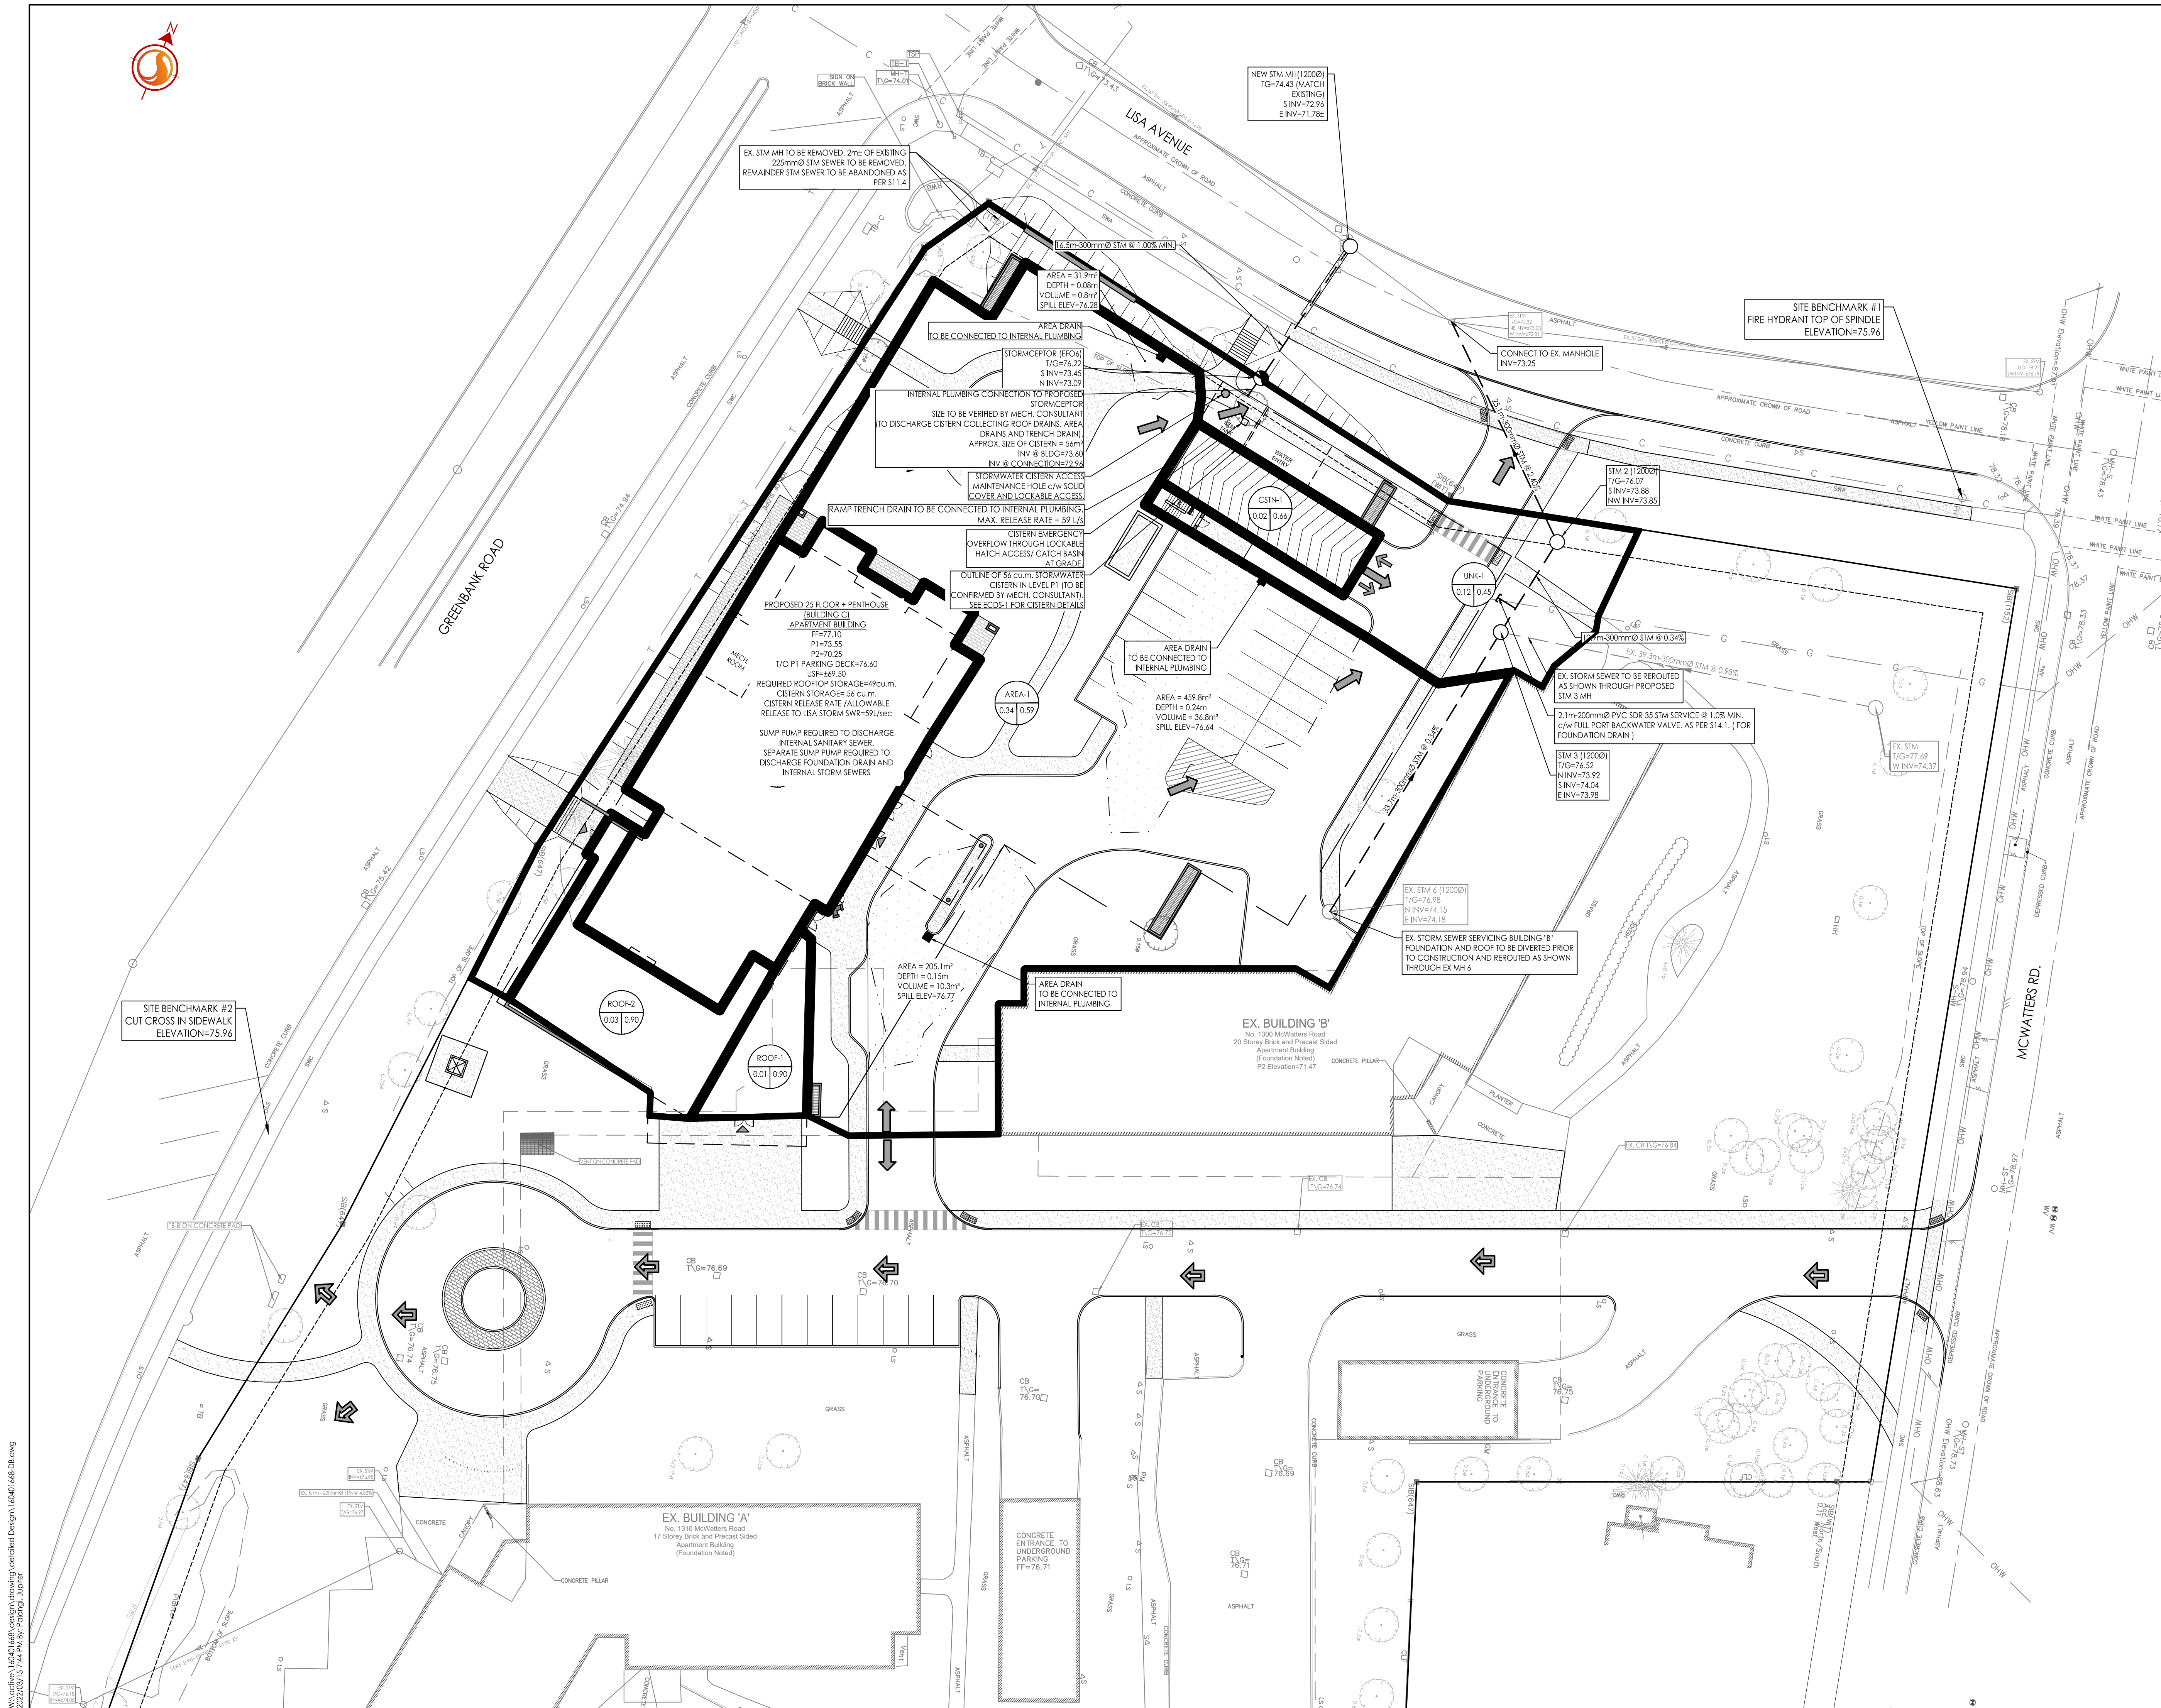

W:\active\160401668\design\drawing\calculated Design\160401668-D8.dwg  
2022/03/13 14:44:14 by: jpolberg\_jupiter