


1 LOWER LEVEL PLAN
A-100 SCALE 1:75

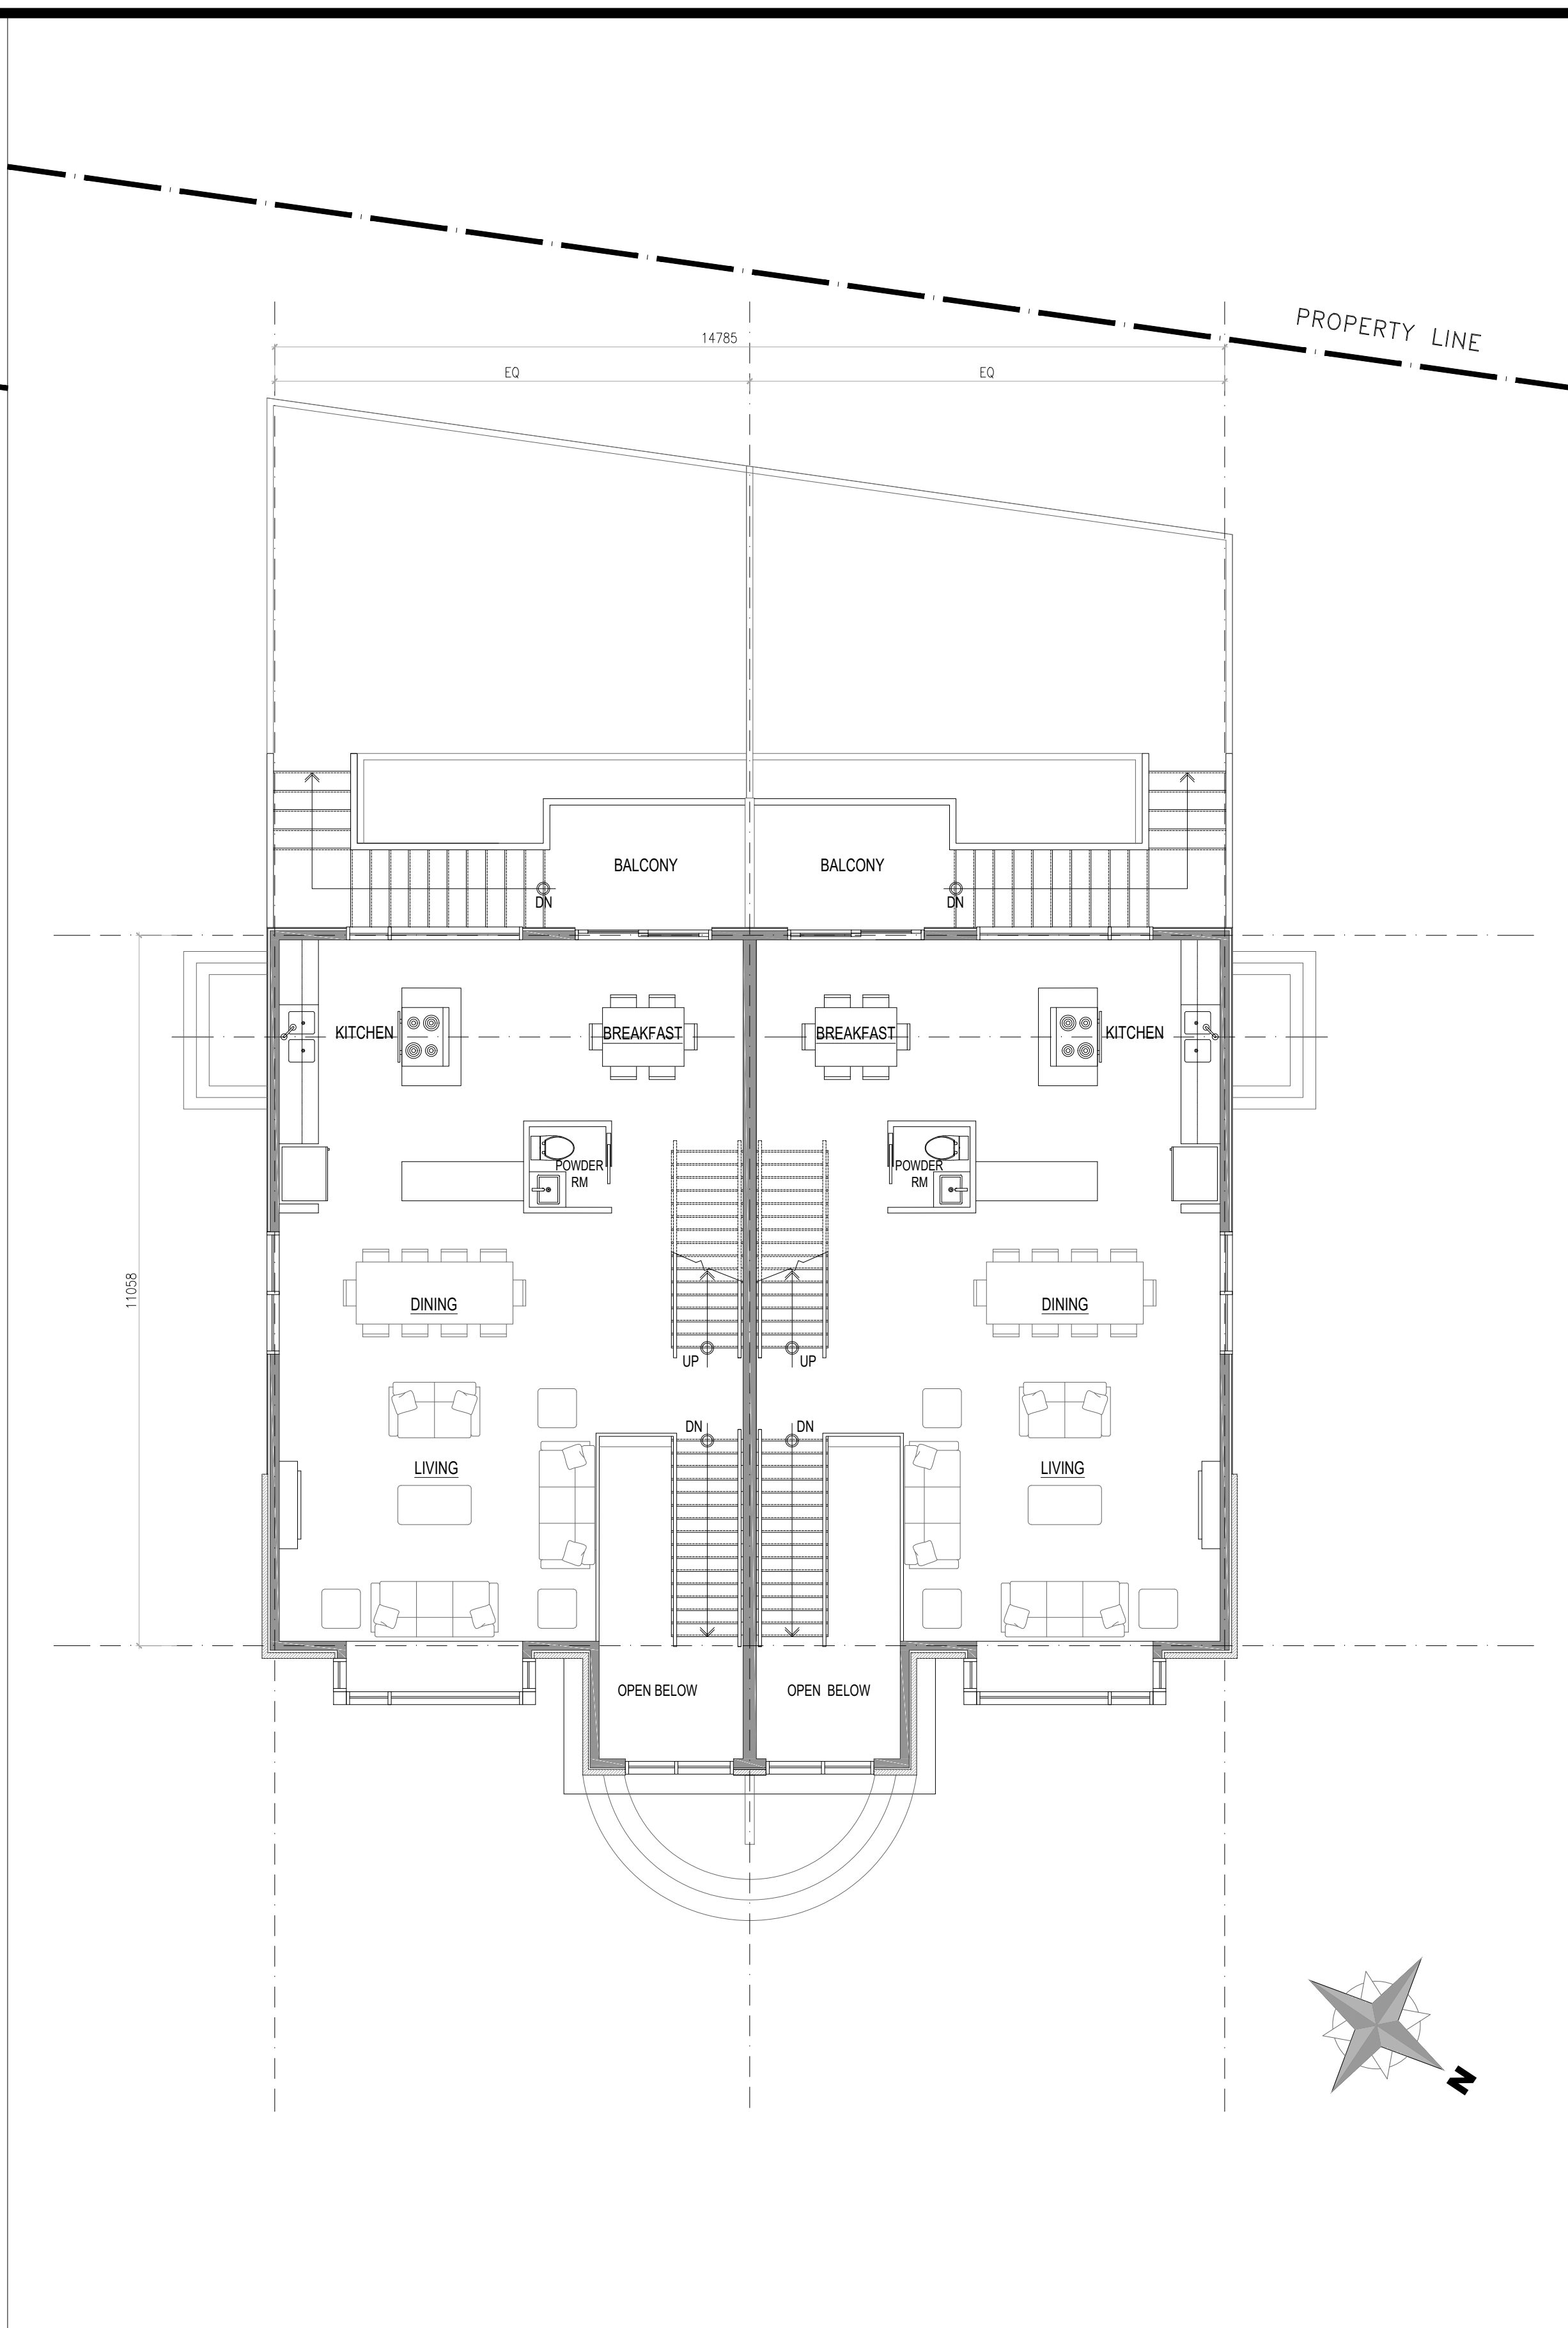

2 MAIN LEVEL PLAN
A-100 SCALE 1:75

11			
10			
09			
08			
07			
06			
05			
04			
03			
02			
01	FOR REVIEW	PR	2022-03-29
No.	REVISIONS	BY	DATE

NOT AUTHENTIC UNLESS SIGNED AND DATED
P² concepts
 789 BROADWOOD AVE. UNIT 201
 OTTAWA, ONTARIO, K1V 6A8

CONSULTING ENGINEERS
 STRUCTURAL
 MECHANICAL
 ELECTRICAL


DESIGNED BY: P.E.
 DRAWN BY: H.N.
 APPROVED BY: P.E.

PROJECT
 3130 WOODROFFE AVENUE
 SEMI-DETACHED HOME


DRAWING TITLE
 FLOOR PLANS

PROJECT NO.
 0391
 DATE
 MAR 29, 2022

A-100

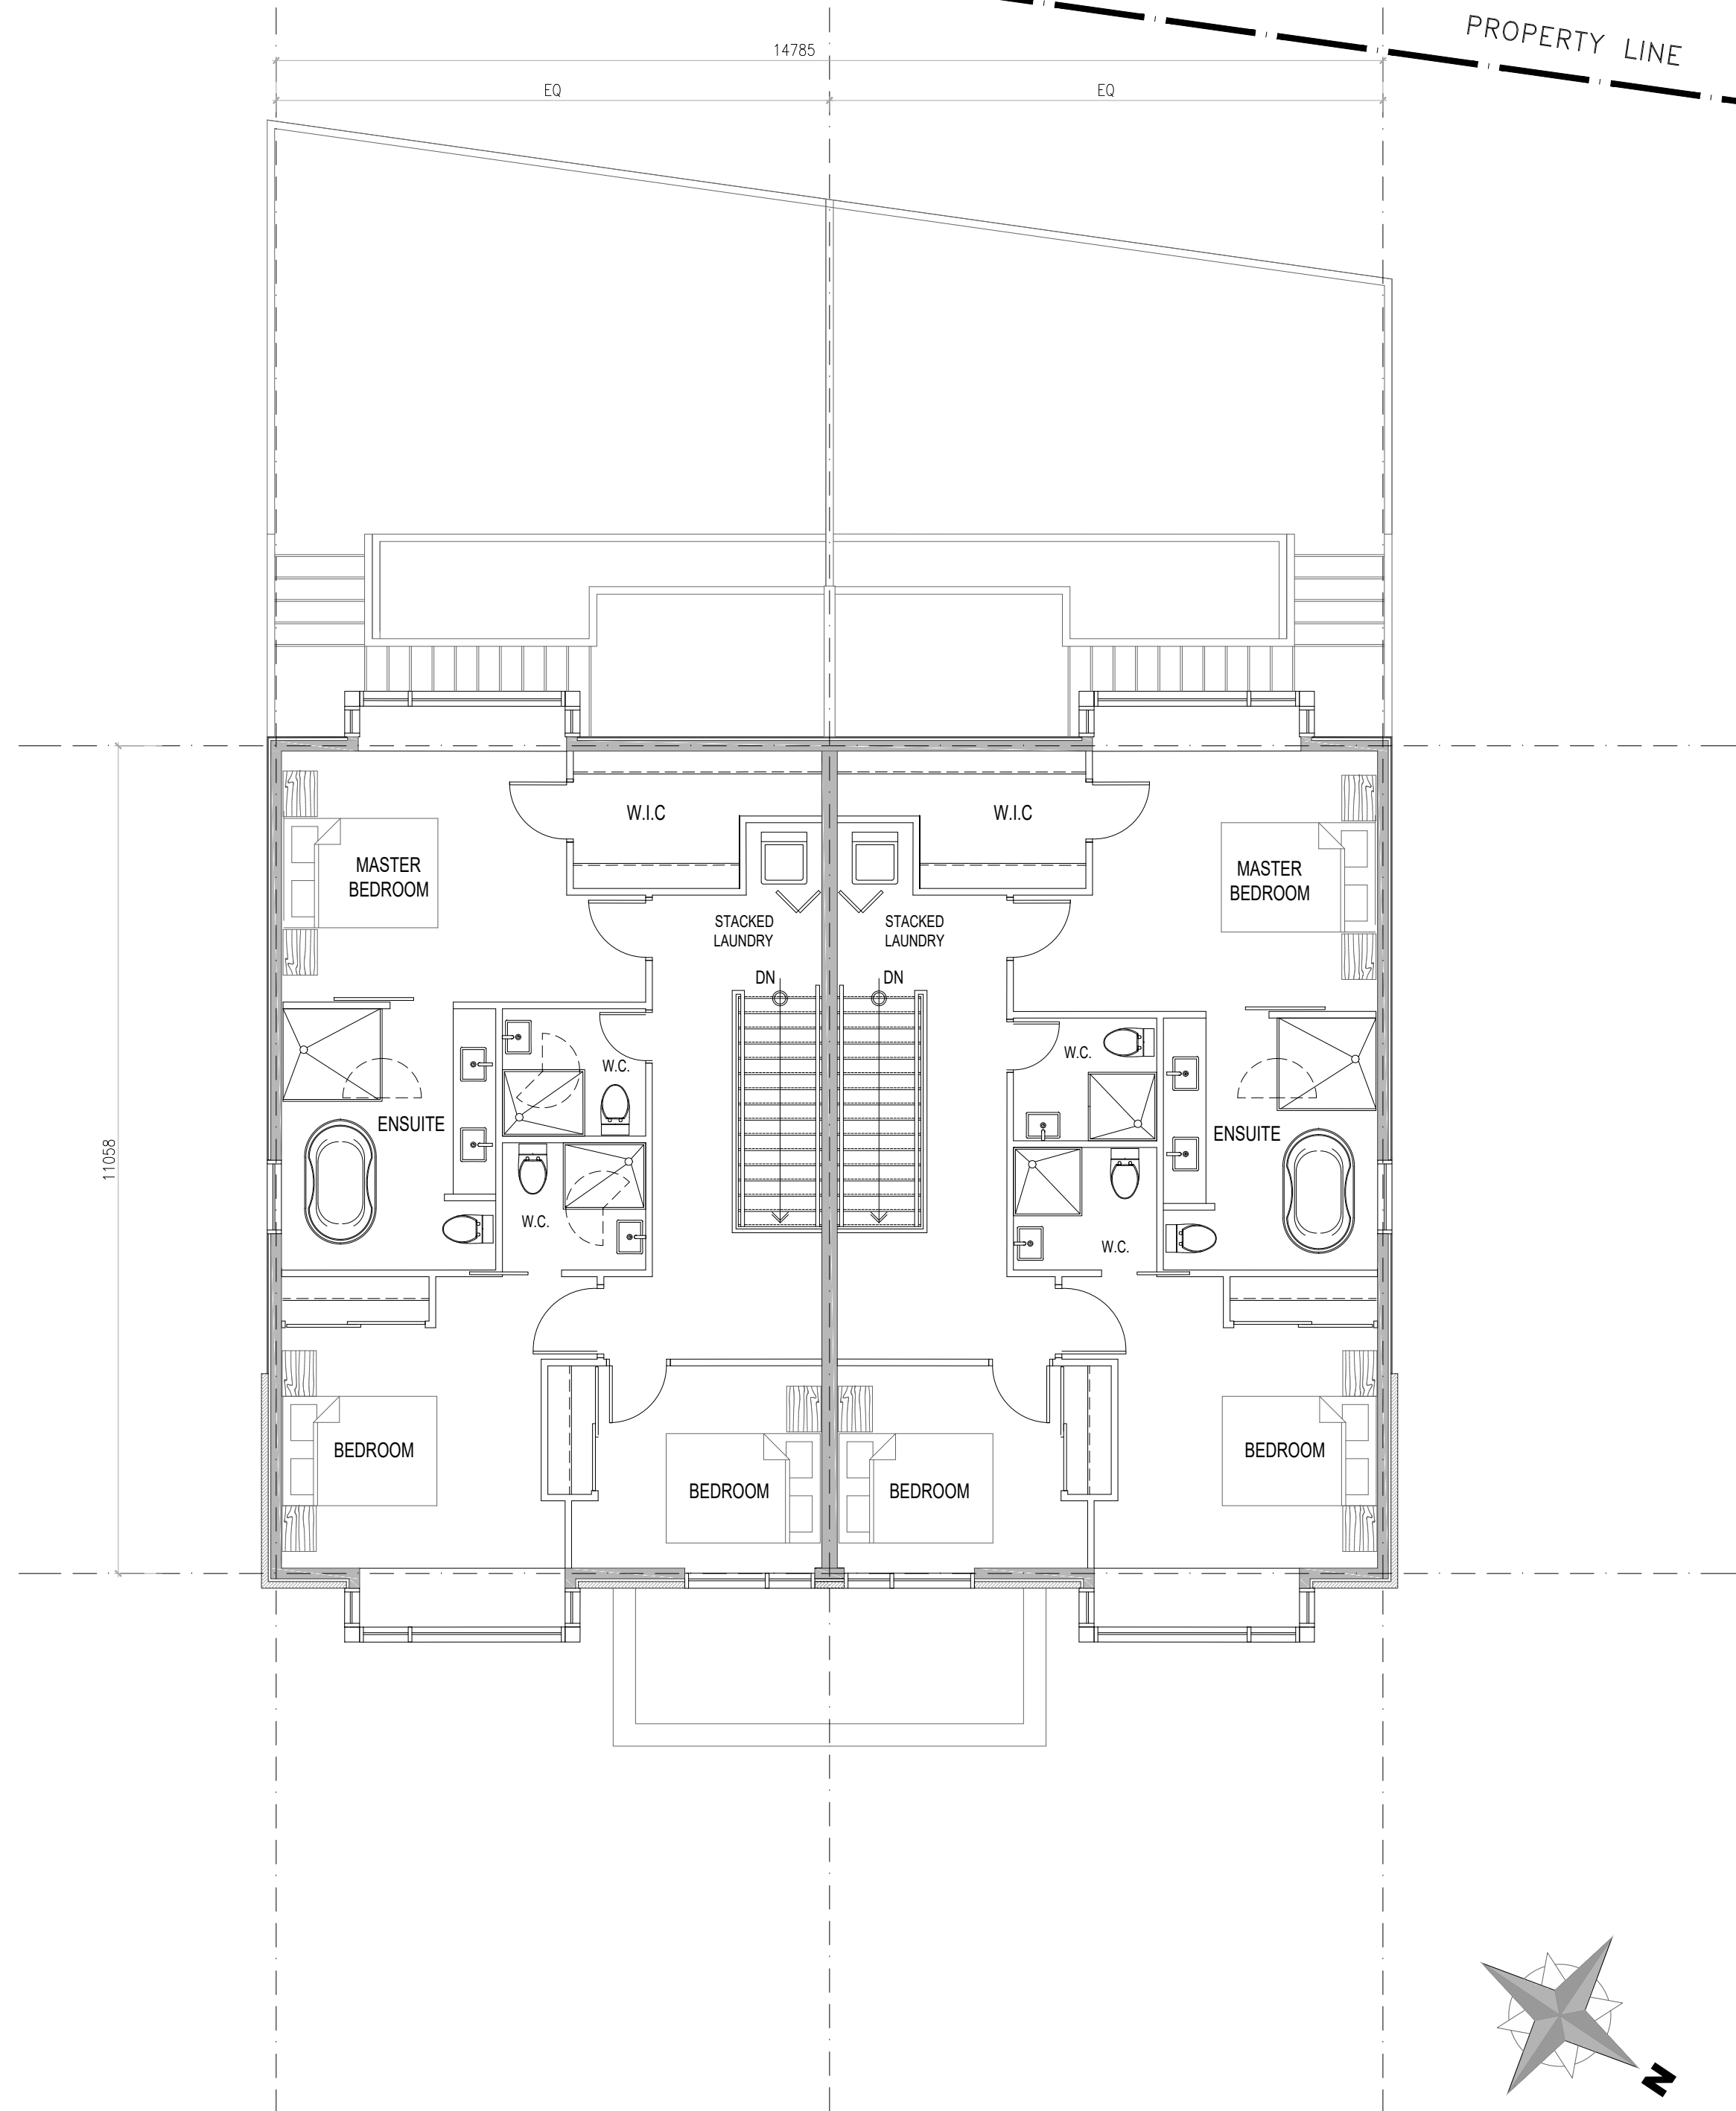

1 SECOND LEVEL PLAN
A-101 SCALE 1:75

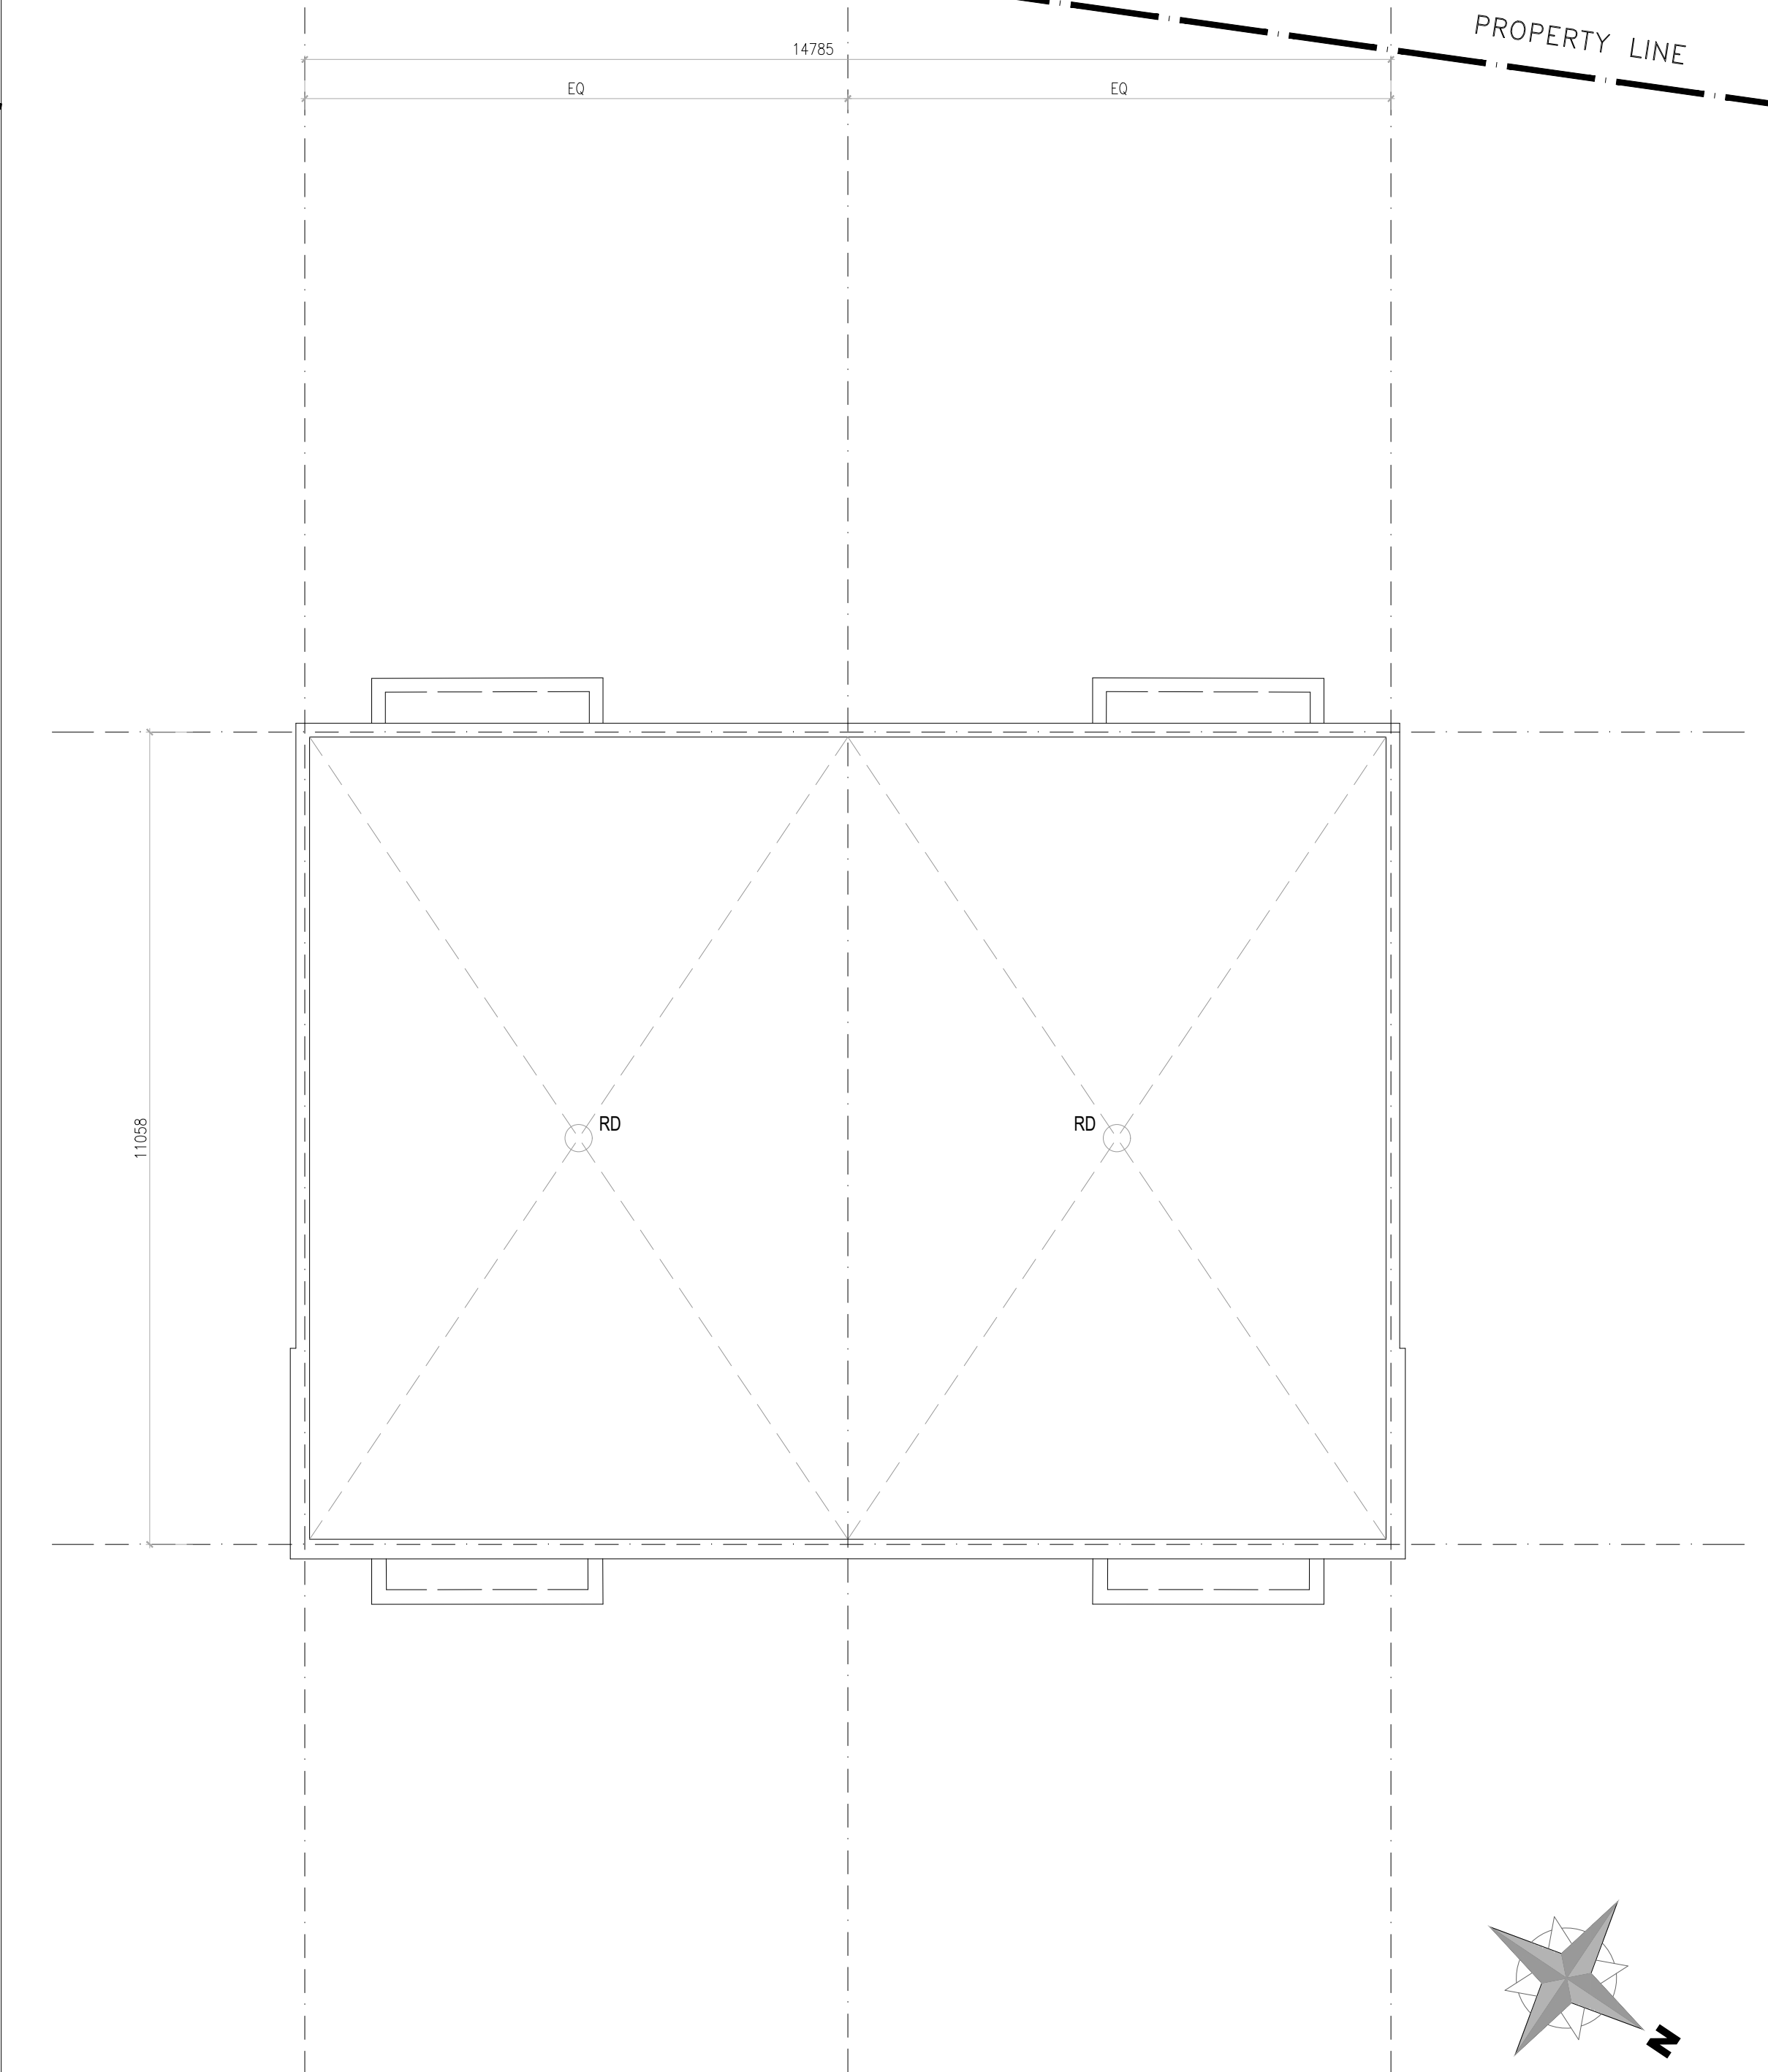

2 ROOF LEVEL PLAN
A-101 SCALE 1:75

11			
10			
09			
08			
07			
06			
05			
04			
03			
02			
01	FOR REVIEW	PR	2022-03-29
No.	REVISIONS	BY	DATE

NOT AUTHENTIC UNLESS SIGNED AND DATED
P² concepts
 CONSULTING ENGINEERS
 789 BROADWOOD AVE. UNIT 201
 OTTAWA, ONTARIO, K1V 6A8

STRUCTURAL
 MECHANICAL
 ELECTRICAL

DESIGNED BY: P.E.
 DRAWN BY: H.N.
 APPROVED BY: P.E.

PROJECT
 3130 WOODROFFE AVENUE
 SEMI-DETACHED HOME


DRAWING TITLE
 FLOOR PLAN CONT.
 ROOF PLAN

PROJECT NO.
 0391
 DATE
 MAR 29, 2022


A-101




1 FRONT ELEVATION
A-200 SCALE 1:75

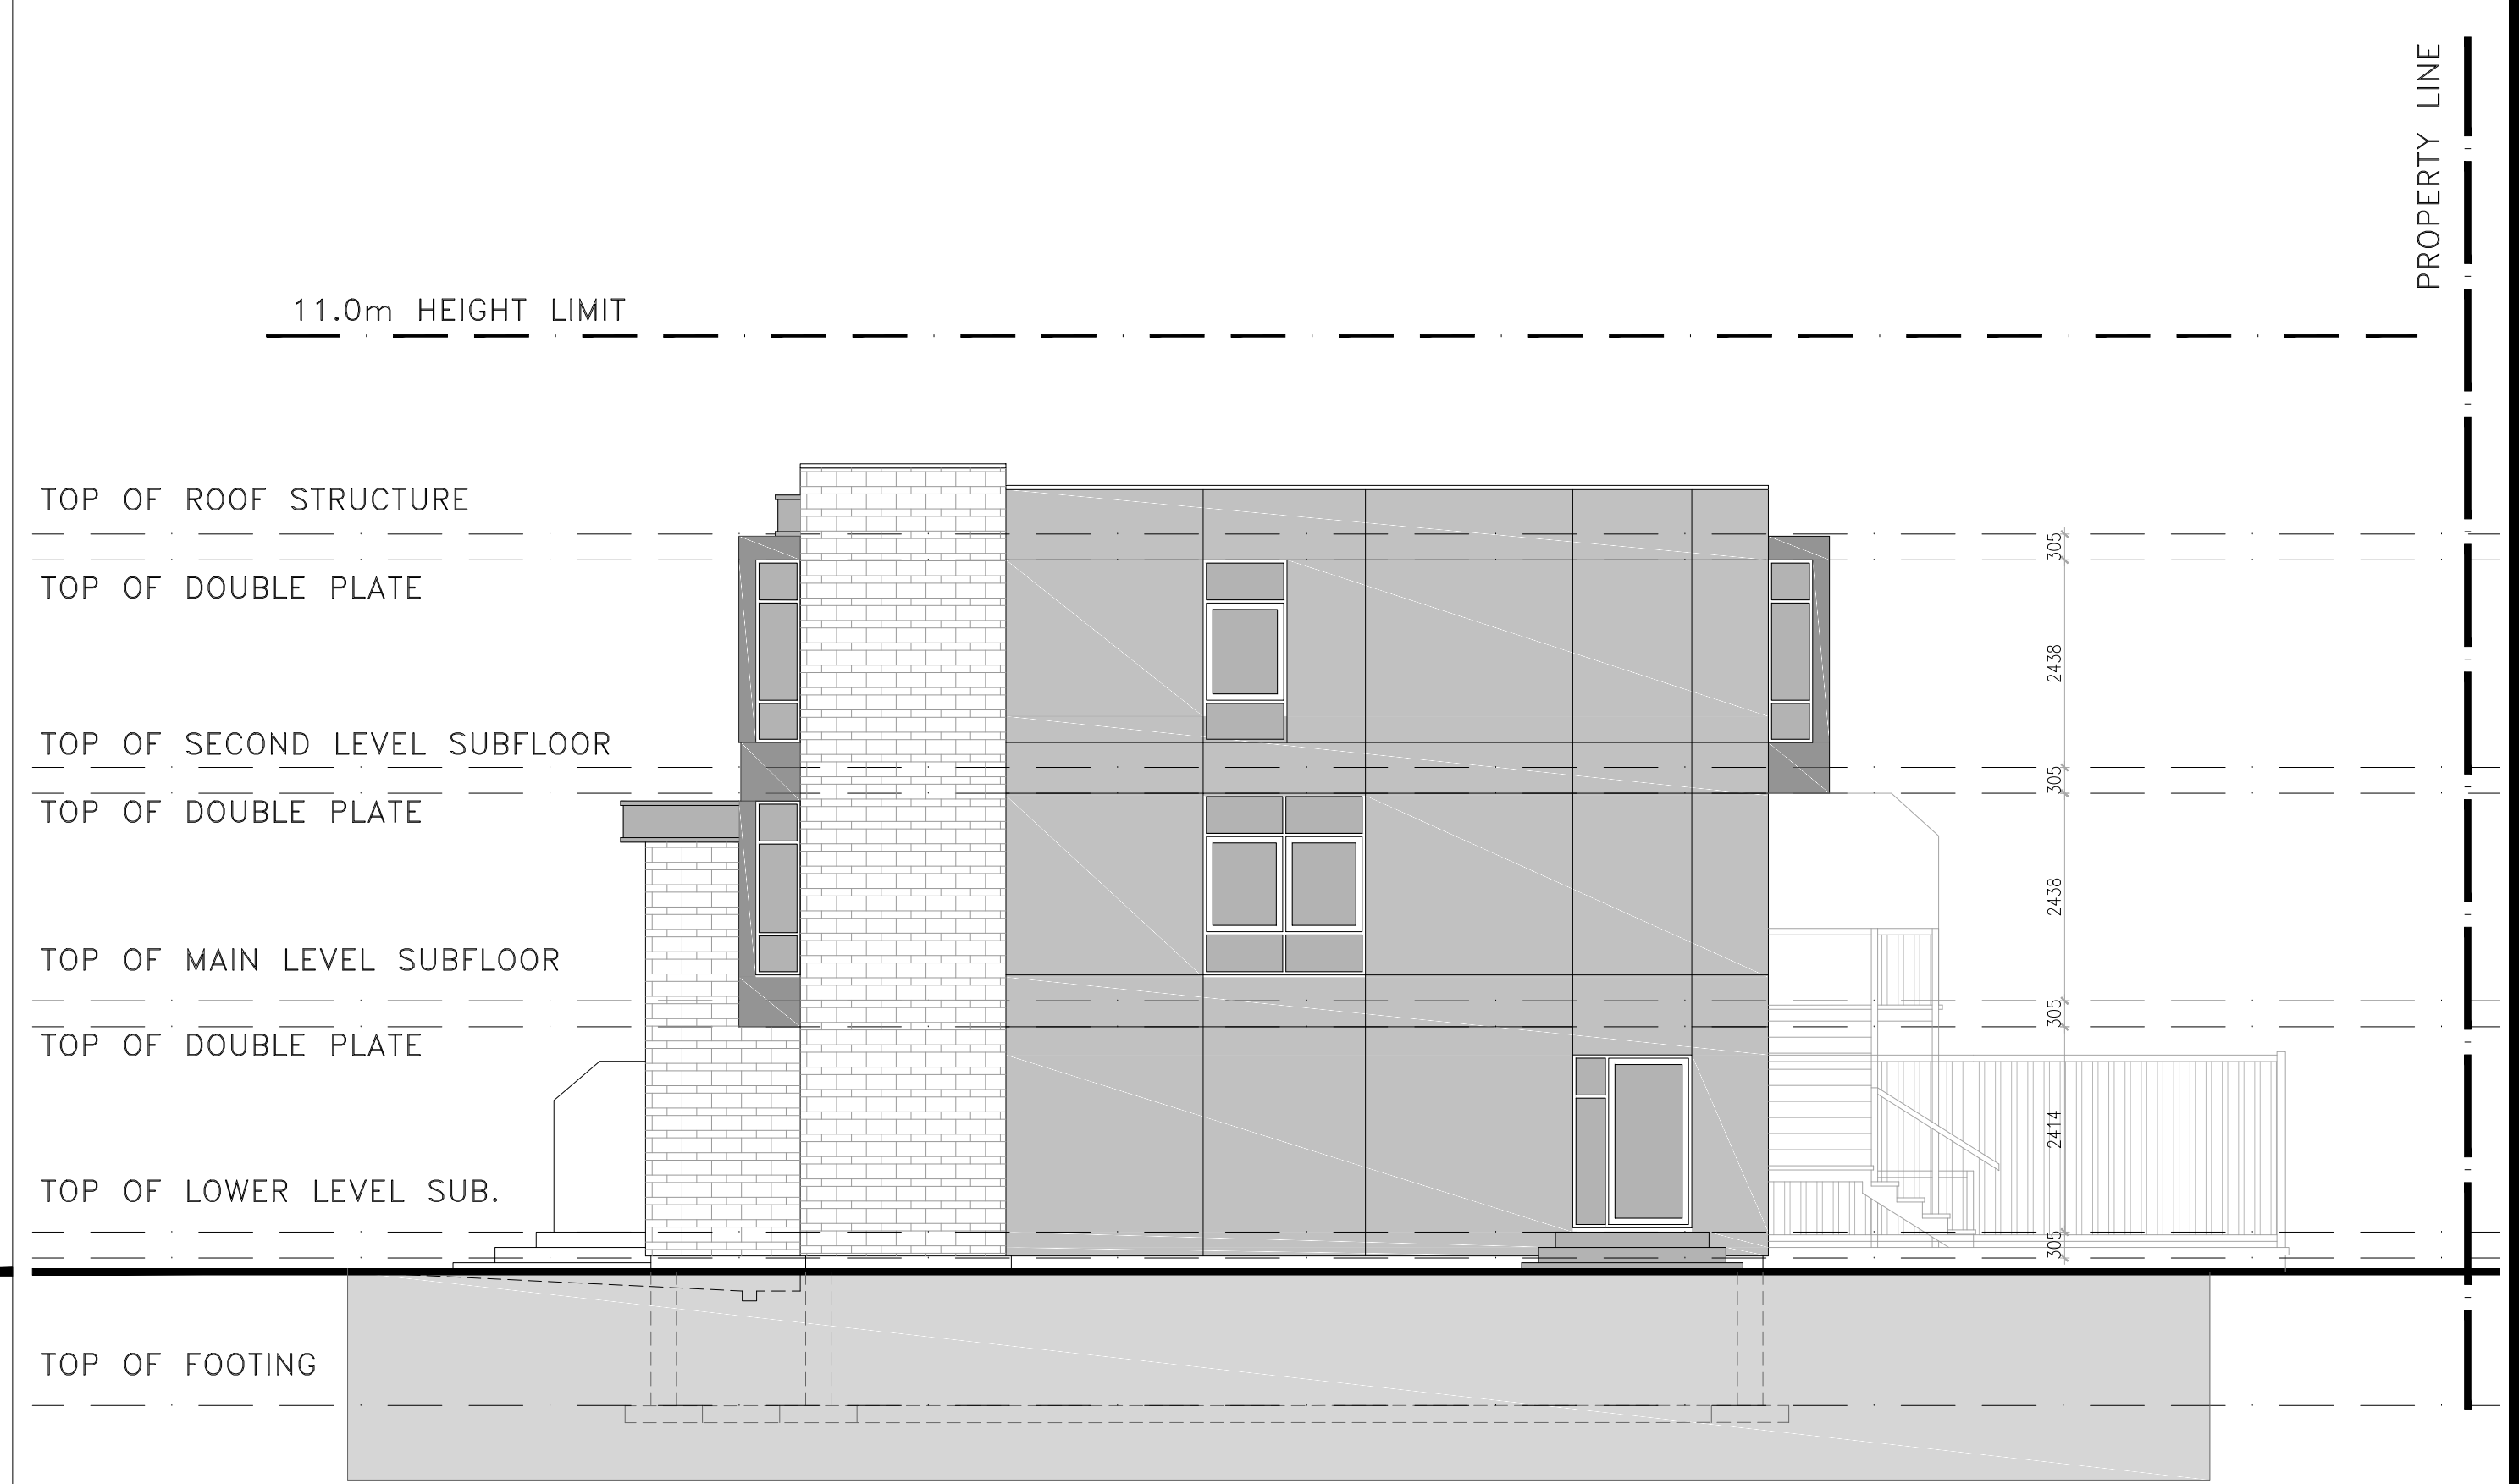

2 RIGHT SIDE ELEVATION
A-200 SCALE 1:75

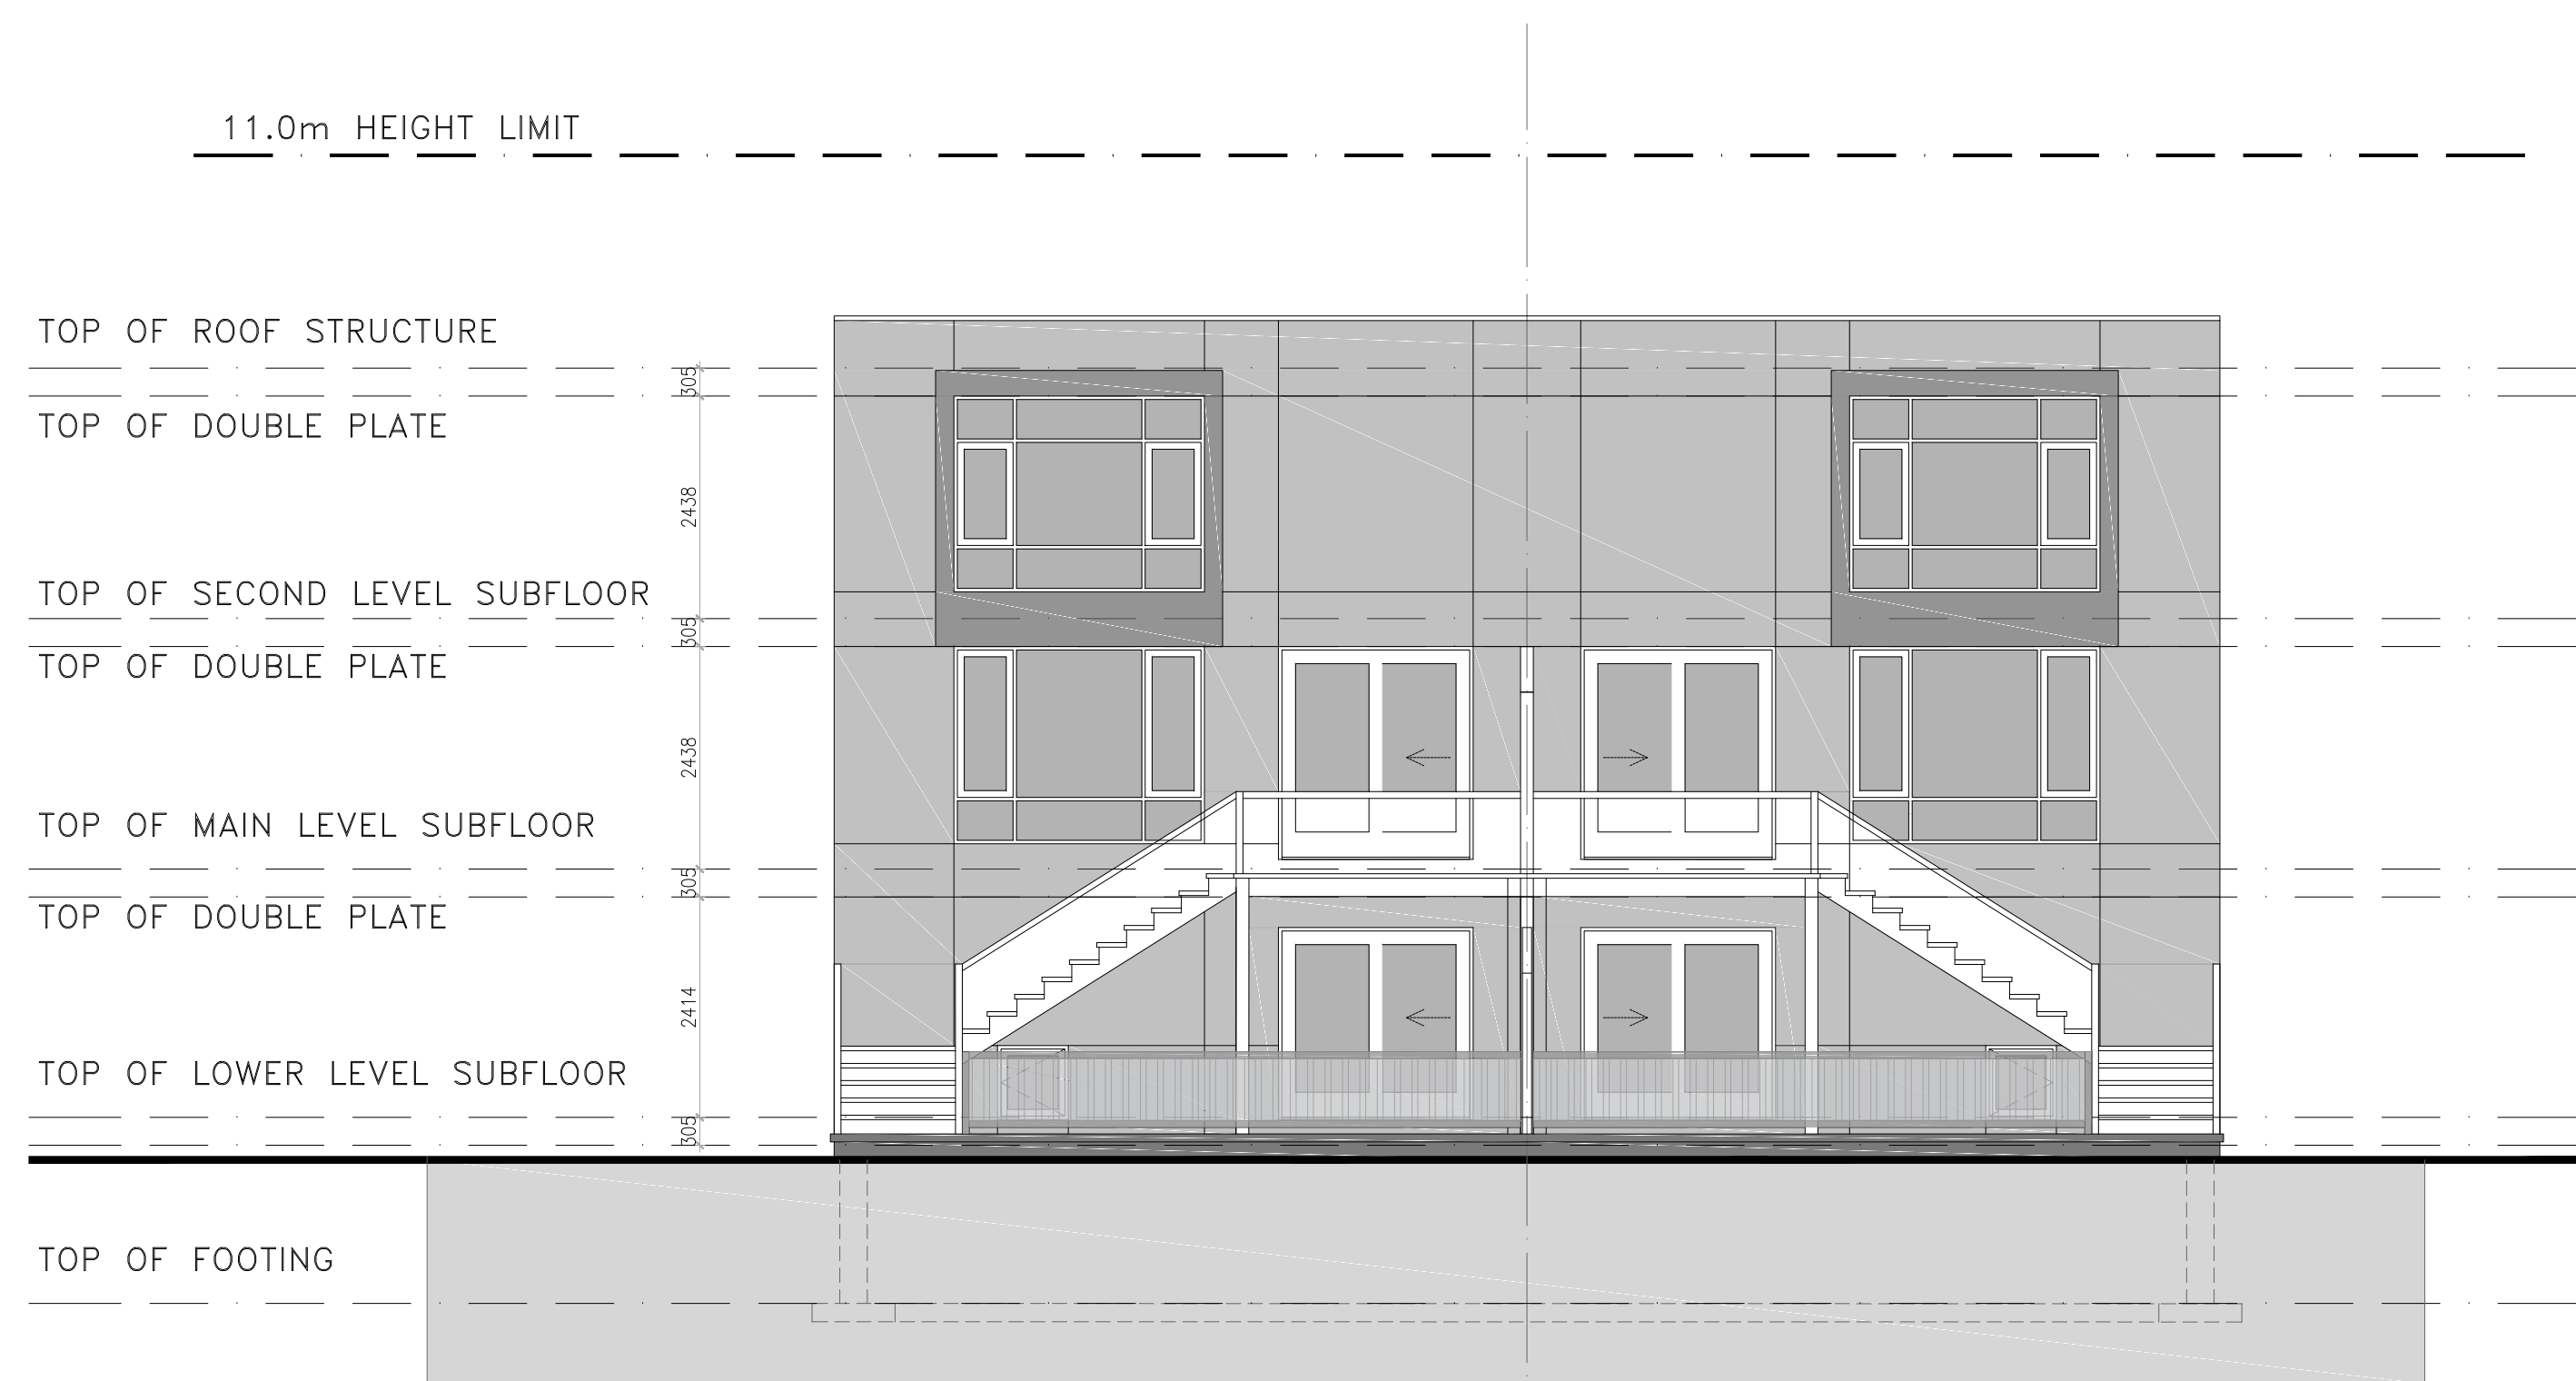

3 REAR ELEVATION
A-200 SCALE 1:75

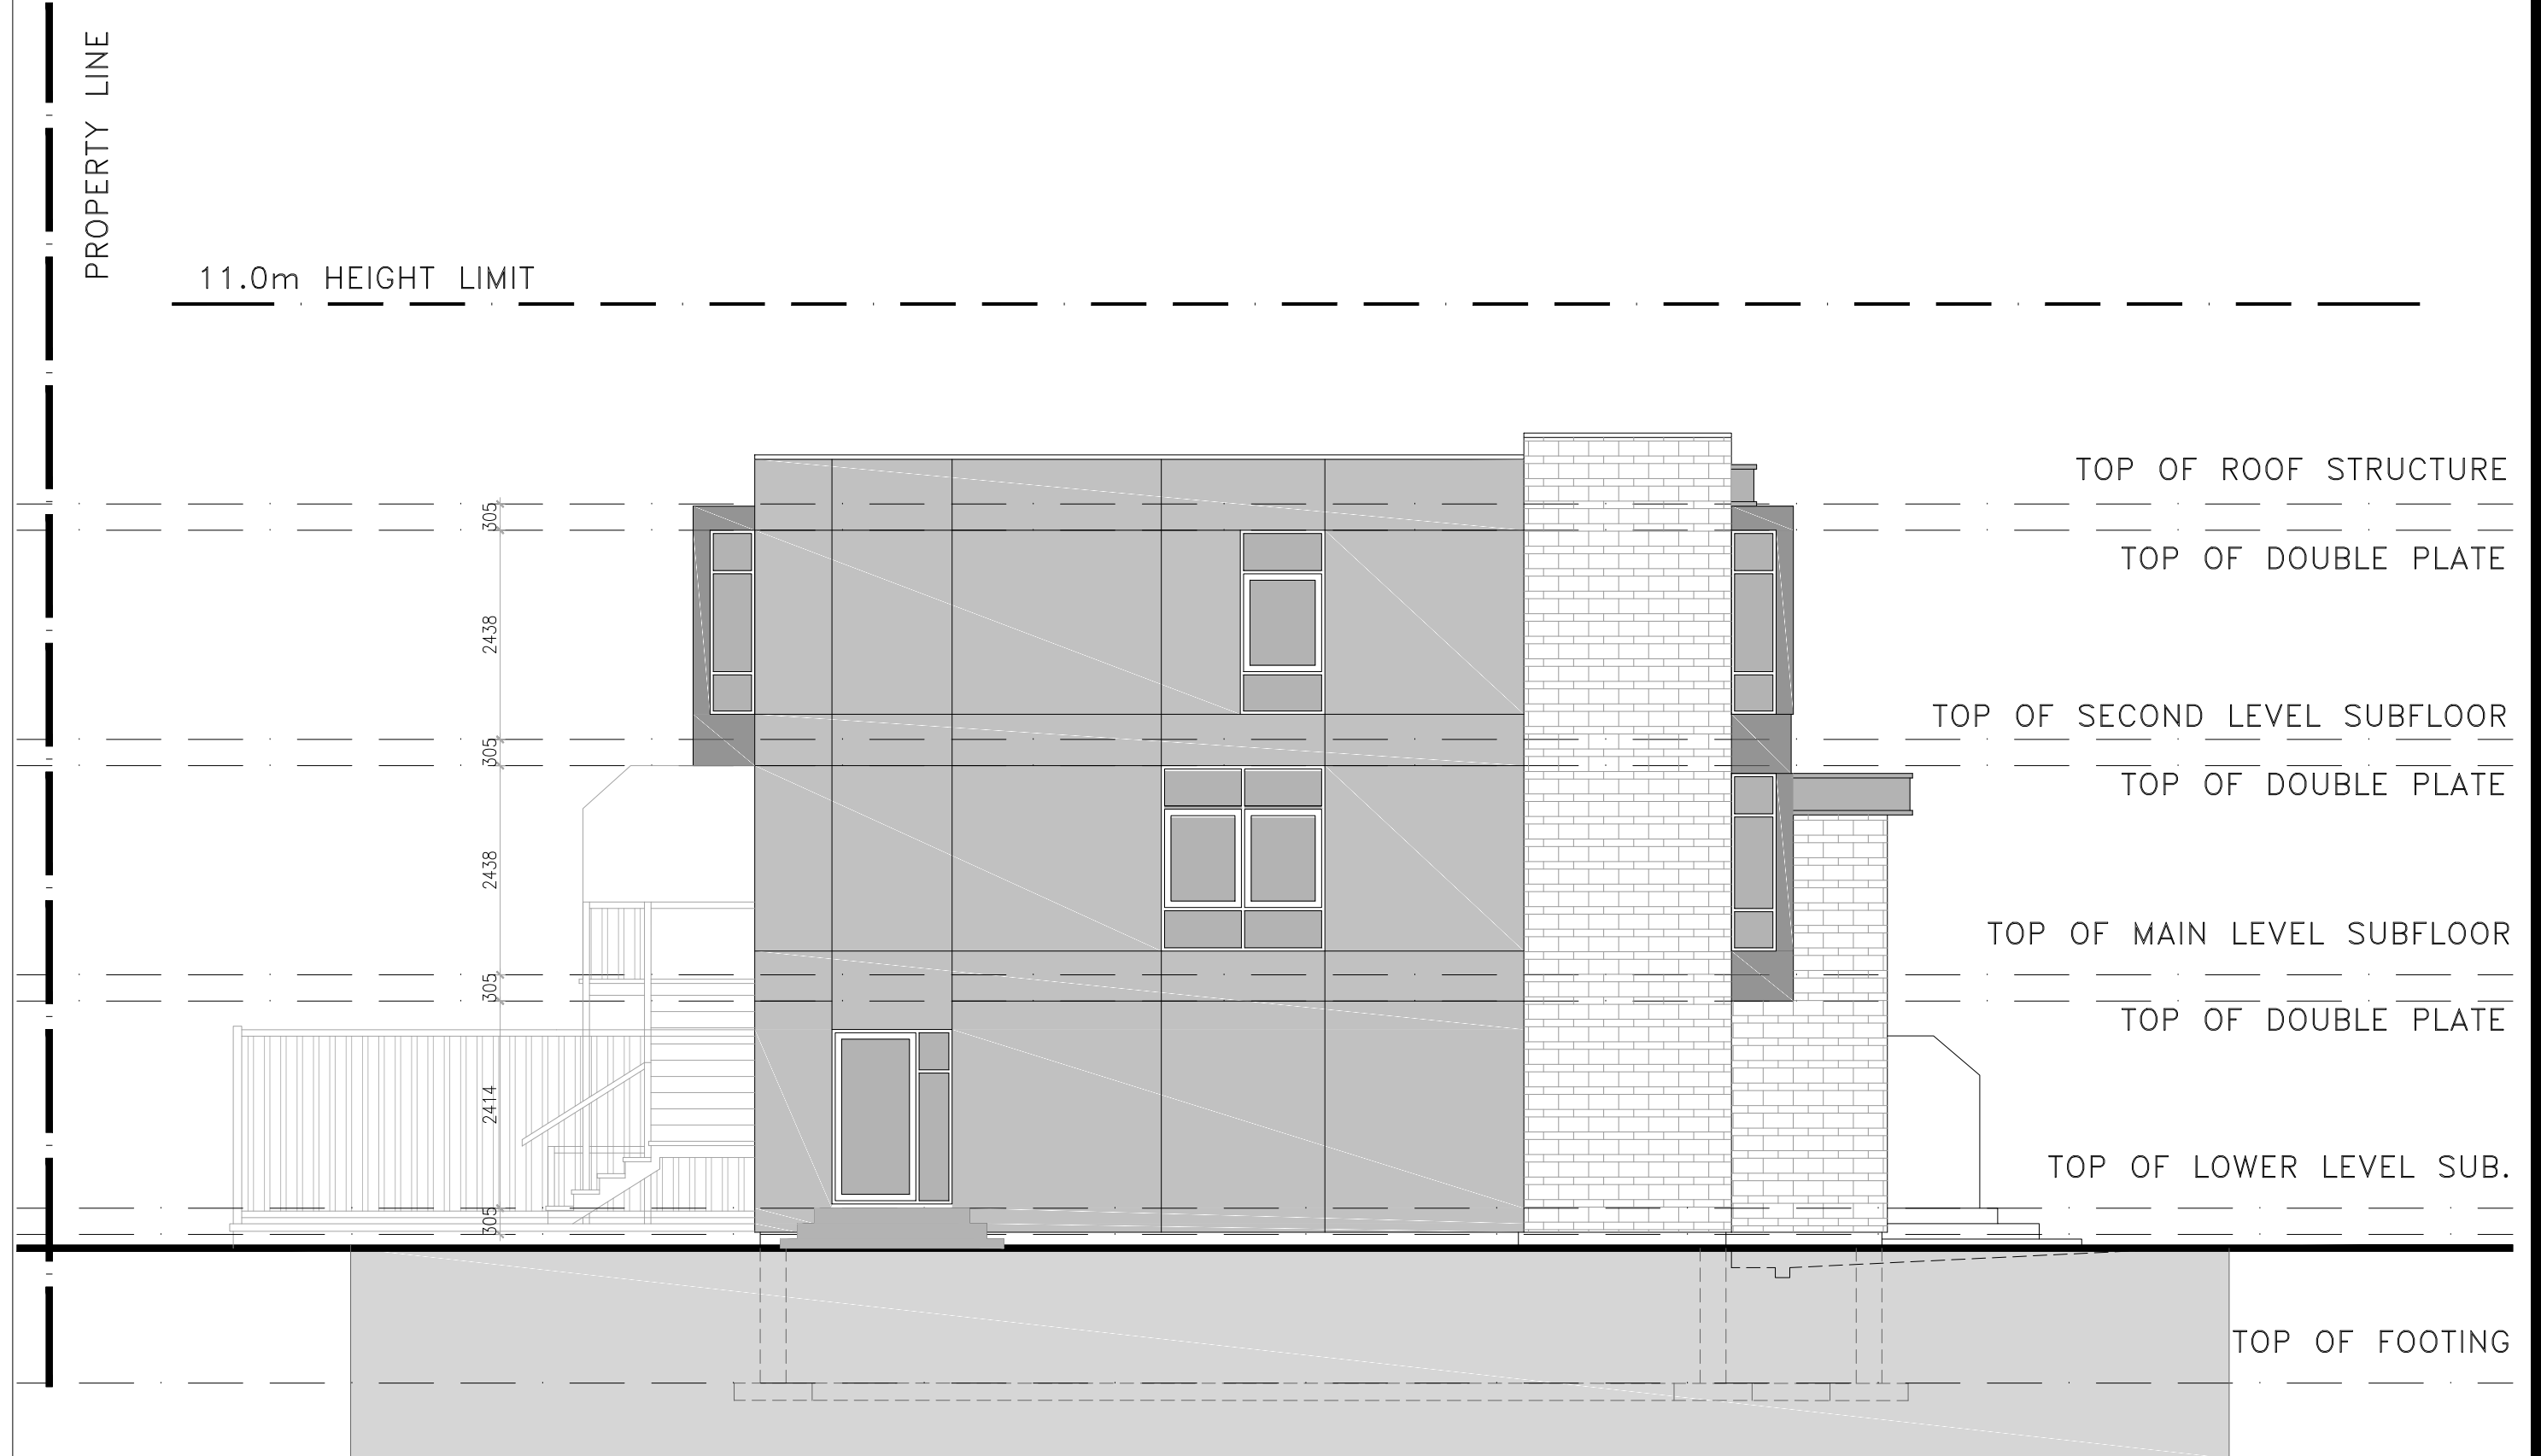

4 LEFT SIDE ELEVATION
A-200 SCALE 1:75

11			
10			
09			
08			
07			
06			
05			
04			
03			
02			
01	FOR REVIEW	PR	2022-03-29
No.	REVISIONS	BY	DATE

NOT AUTHENTIC UNLESS SIGNED AND DATED
P² concepts
 739 BROADWOOD AVE. UNIT 201
 OTTAWA, ONTARIO, K1V 6A8

CONSULTING ENGINEERS
 STRUCTURAL
 MECHANICAL
 ELECTRICAL

DESIGNED BY: P.E.
 DRAWN BY: H.N.
 APPROVED BY: P.E.

PROJECT
 3130 WOODROFFE AVENUE
 SEMI-DETACHED HOME

DRAWING TITLE
 BUILDING ELEVATIONS

PROJECT NO.
 0391
 DATE
 MAR 29, 2022

A-200