





EAST  
ELEVATION



WEST  
ELEVATION

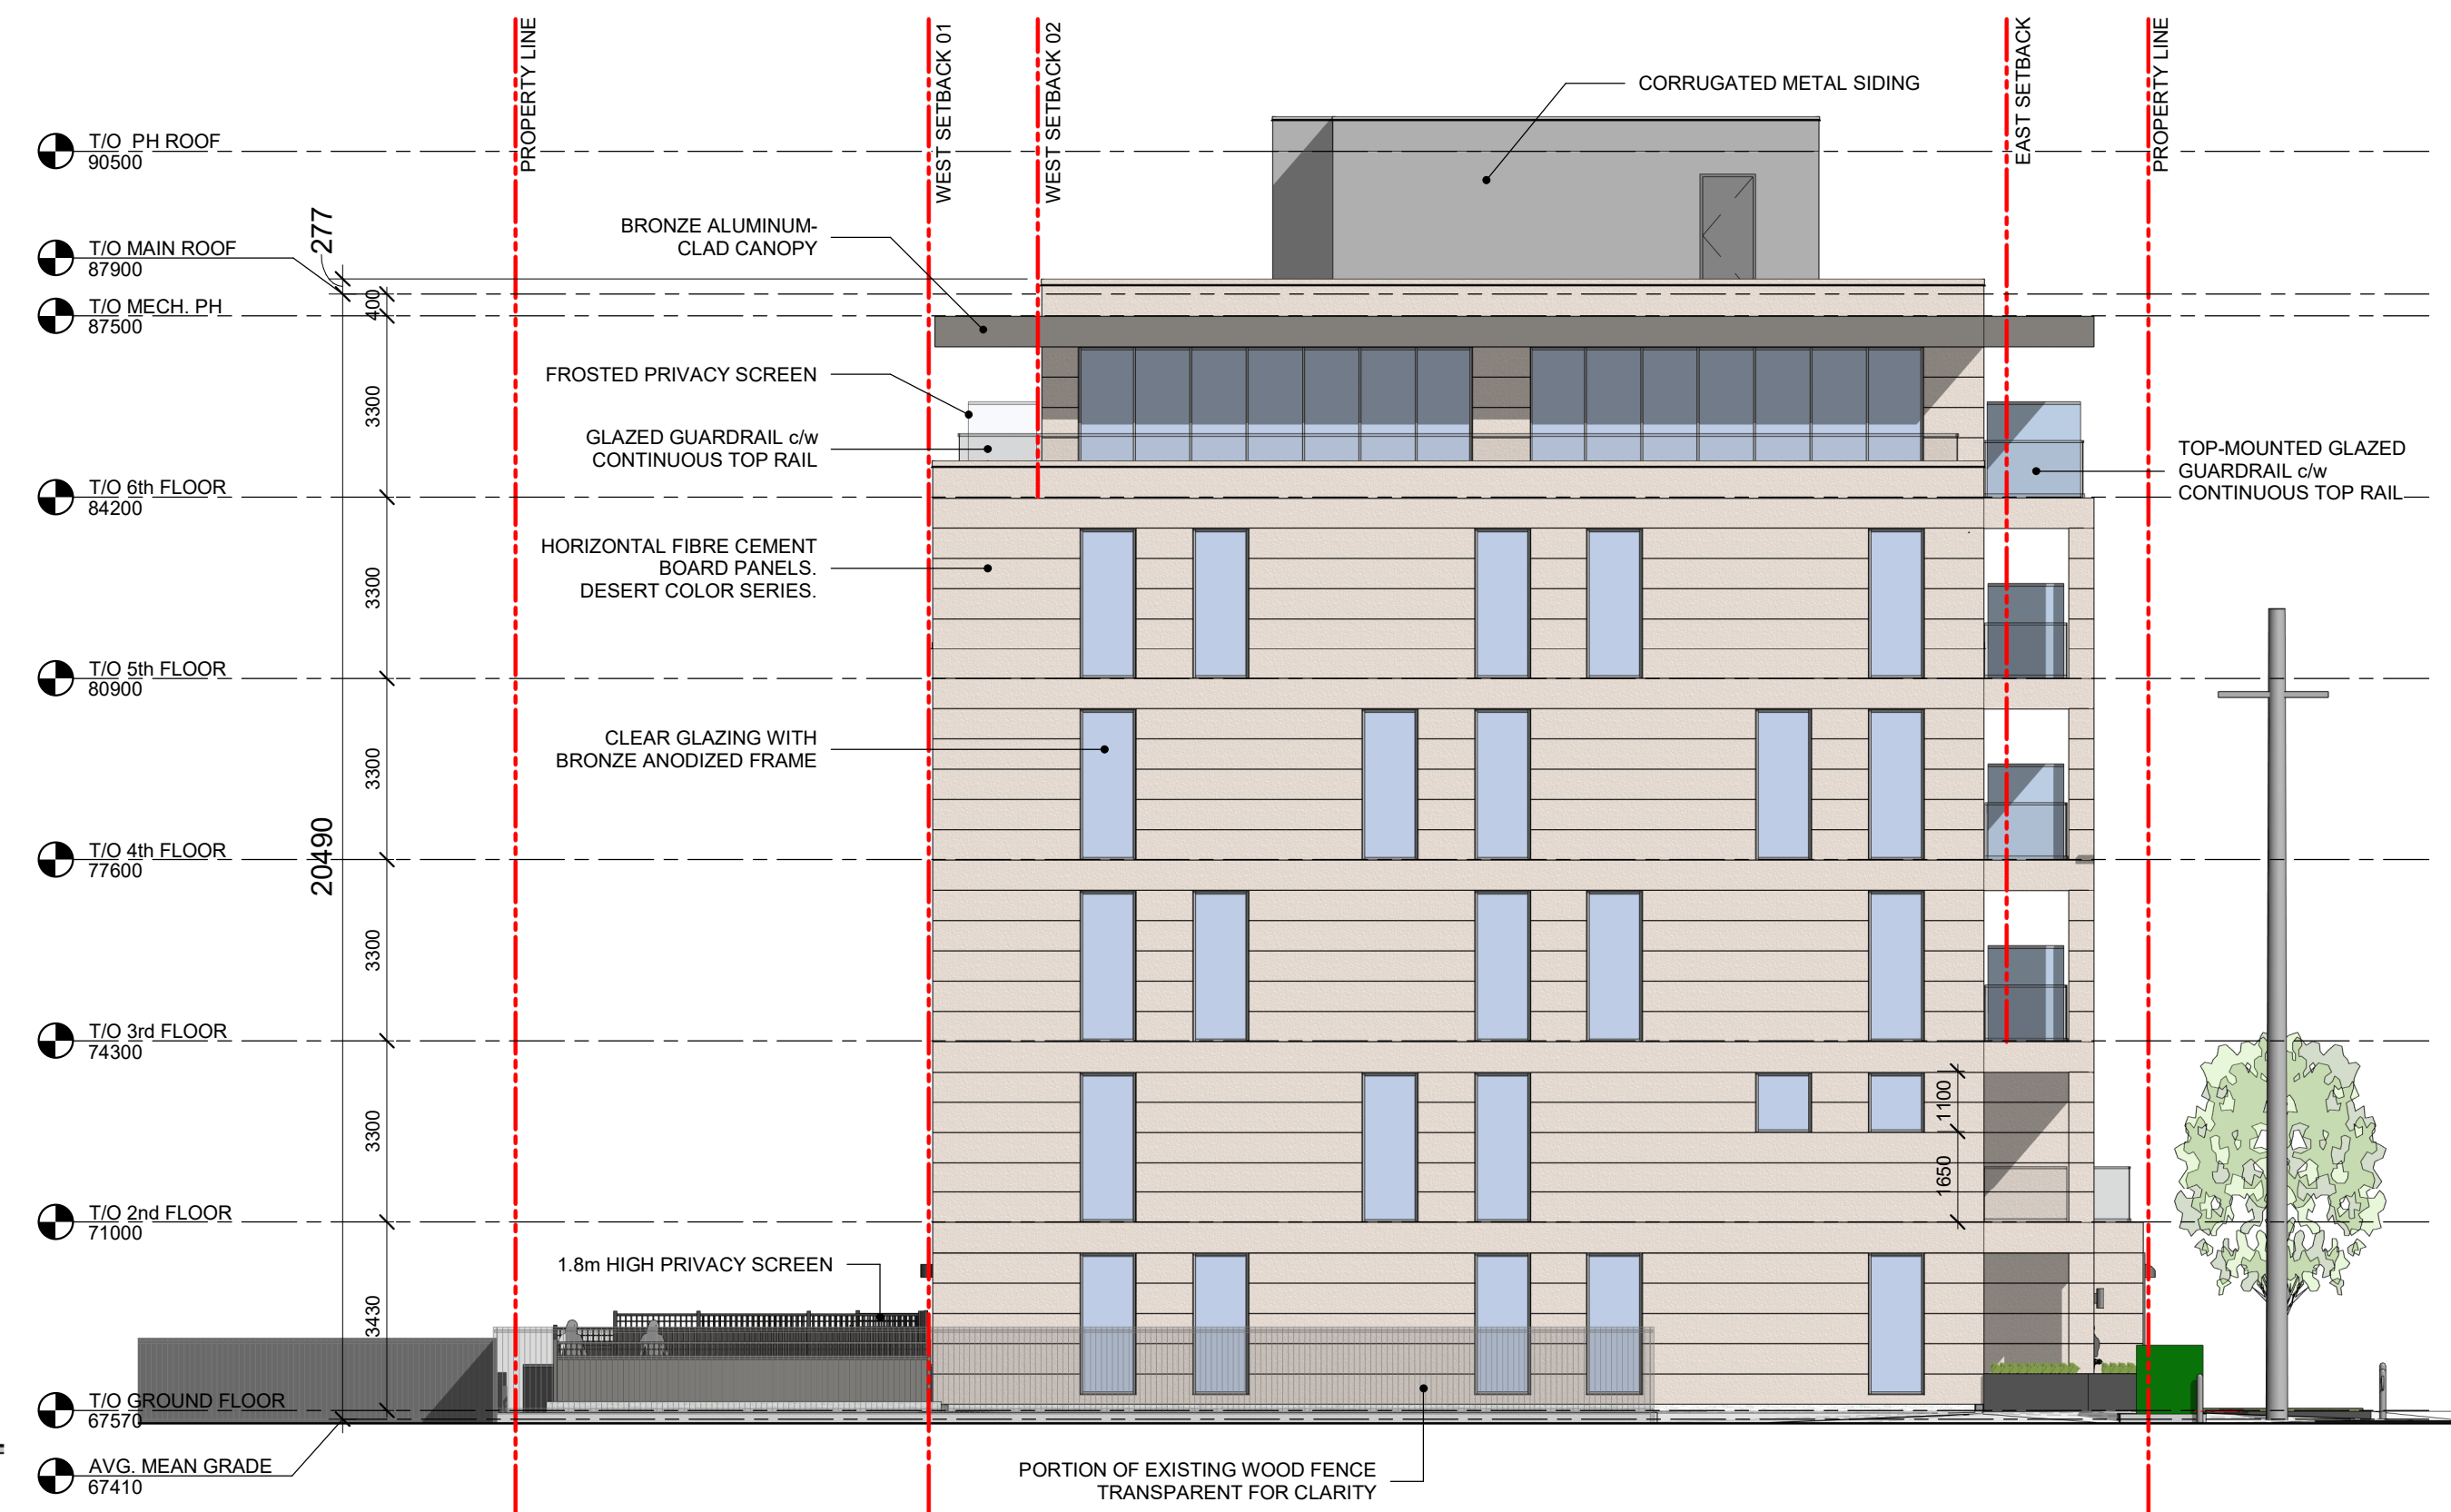

SOUTH  
ELEVATION

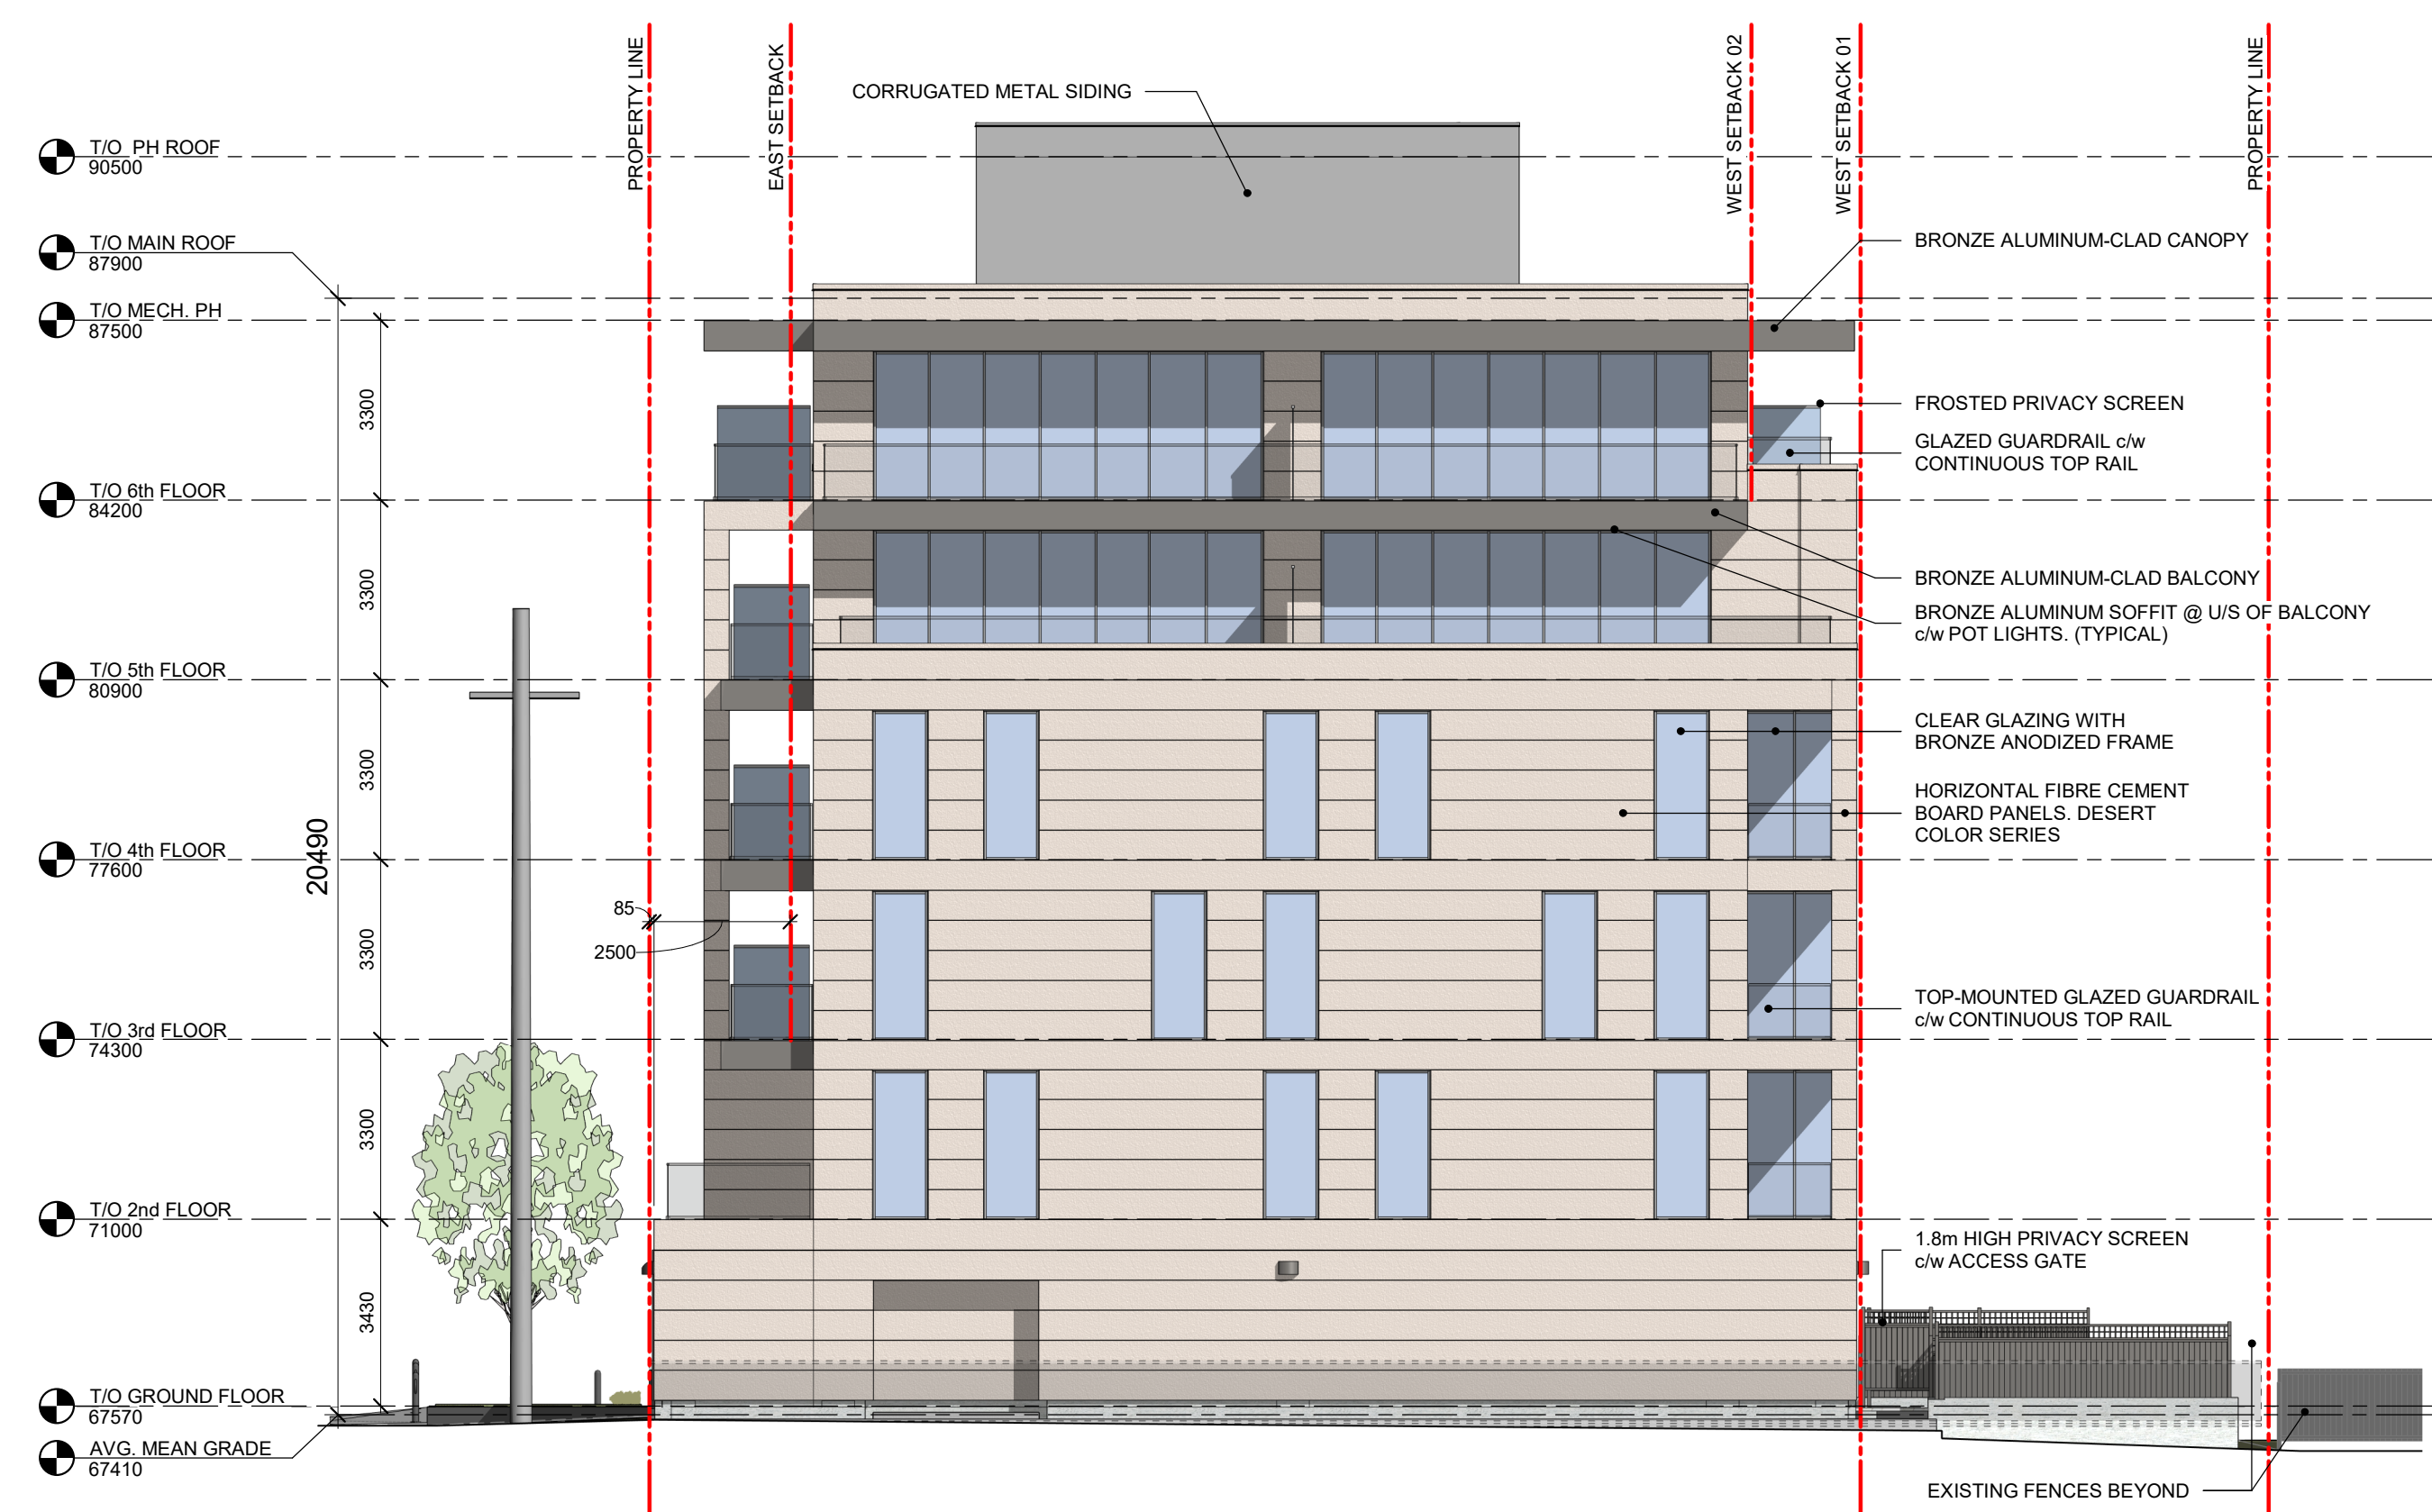

NORTH  
ELEVATION

IT IS THE RESPONSIBILITY OF THE APPROPRIATE CONTRACTOR TO CHECK AND VERIFY ALL DIMENSIONS ON SITE AND TO REPORT ALL ERRORS AND/OR OMISSIONS TO THE ARCHITECT.

ALL CONTRACTORS MUST COMPLY WITH ALL PERTINENT CODES AND BY-LAWS.


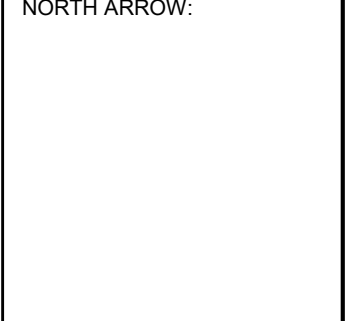
THIS DRAWING MAY NOT BE USED FOR CONSTRUCTION UNTIL SIGNED BY THE ARCHITECT.


DO NOT SCALE DRAWINGS.


COPYRIGHT RESERVED.


No.	DESCRIPTION	DD.MM.YY
5	ISSUED FOR SPC RND 01 COMMENTS	03.28.2022
4	ISSUED FOR SPC RND 01 COMMENTS	03.18.2022
3	ISSUED FOR COORDINATION	03.14.2022
2	ISSUED FOR REVISED SITE PLAN CONTROL APPLICATION	12.13.2021
1	ISSUED FOR SPC COORDINATION	12.08.2021

REVISIONS:

ARCHITECT SEAL:  NORTH ARROW: 

CLIENT:  ML DEVCO INC.

ARCHITECT:  56 Beech Street, Ottawa, Ontario K1S 3J6 t.613.724.9932 f.613.724.1209 www.rodericklahey.ca

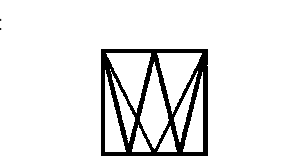PROJECT TITLE:  THE WESTMOUNT

398-406 ROOSEVELT AVE. OTTAWA, ONTARIO


SHEET TITLE: BUILDING ELEVATIONS

DRAWN:	CHECKED:
L.M.	R.V.


SCALE:	SHEET No:
1 : 125	A-200

PROJECT No:
2122

DWG #18647

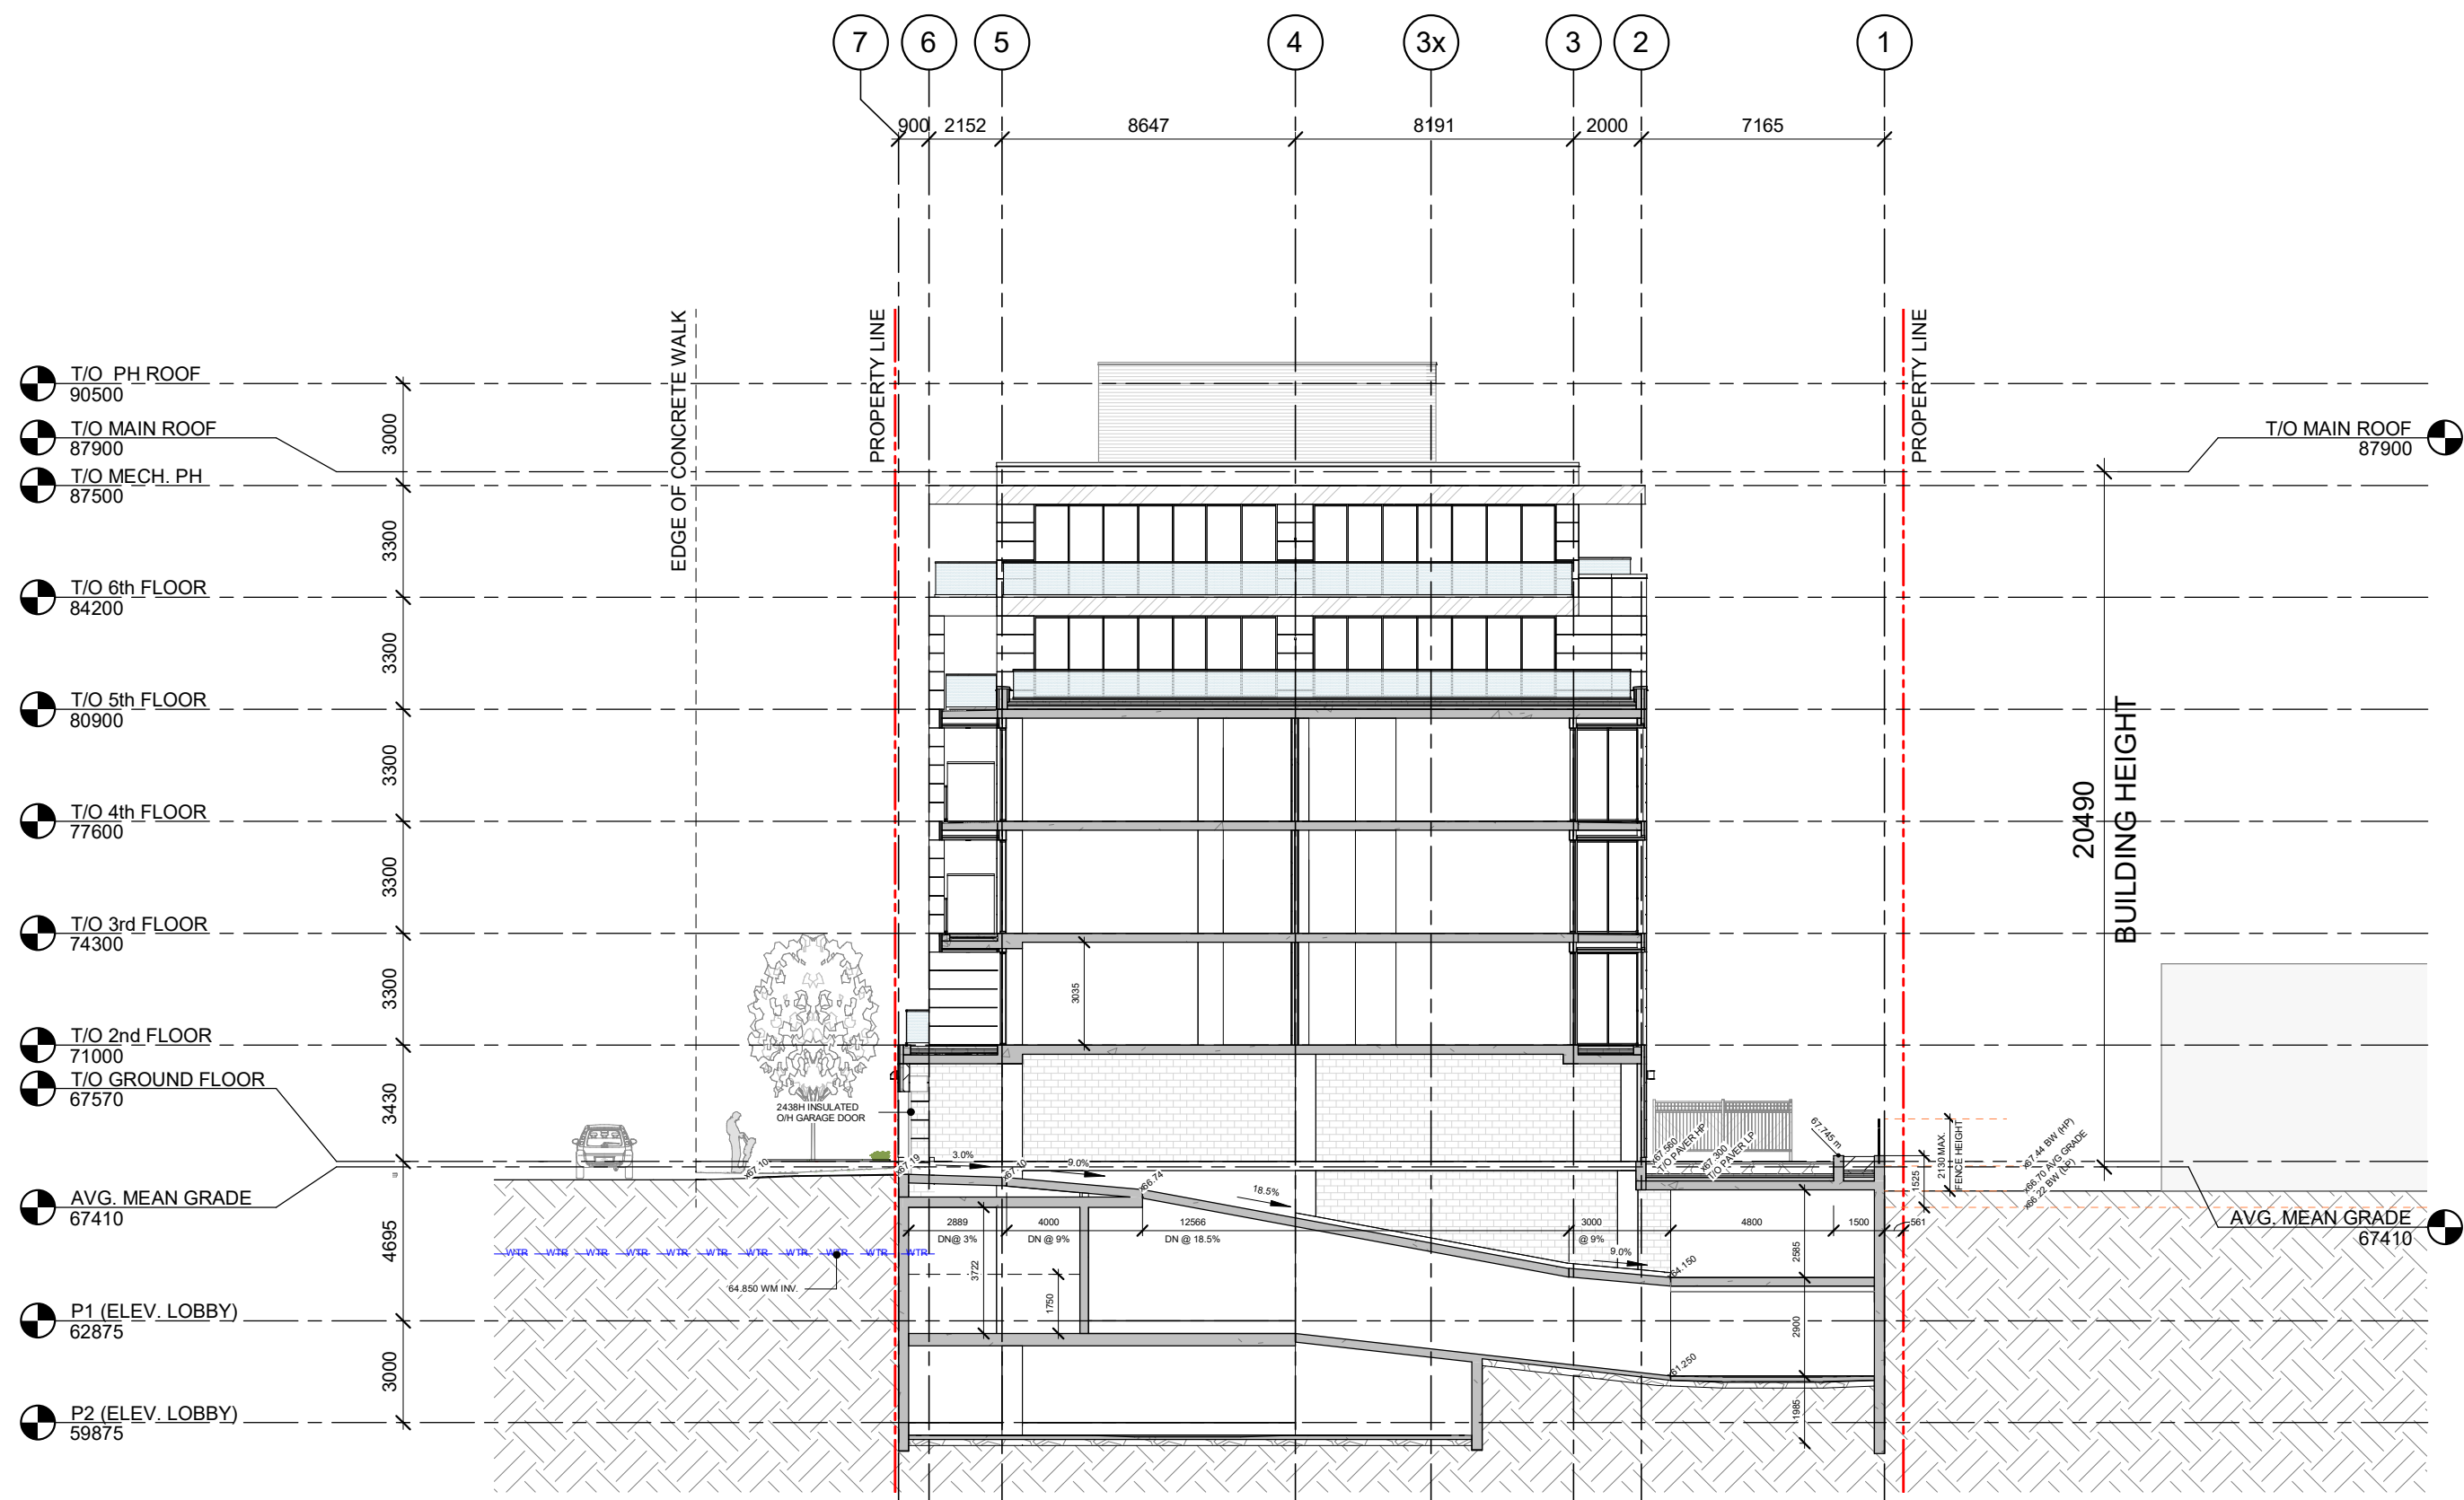

1 BUILDING SECTION 01 - THROUGH U/G PARKING RAMP @ WEST TERRACE  
A-201 1 : 200

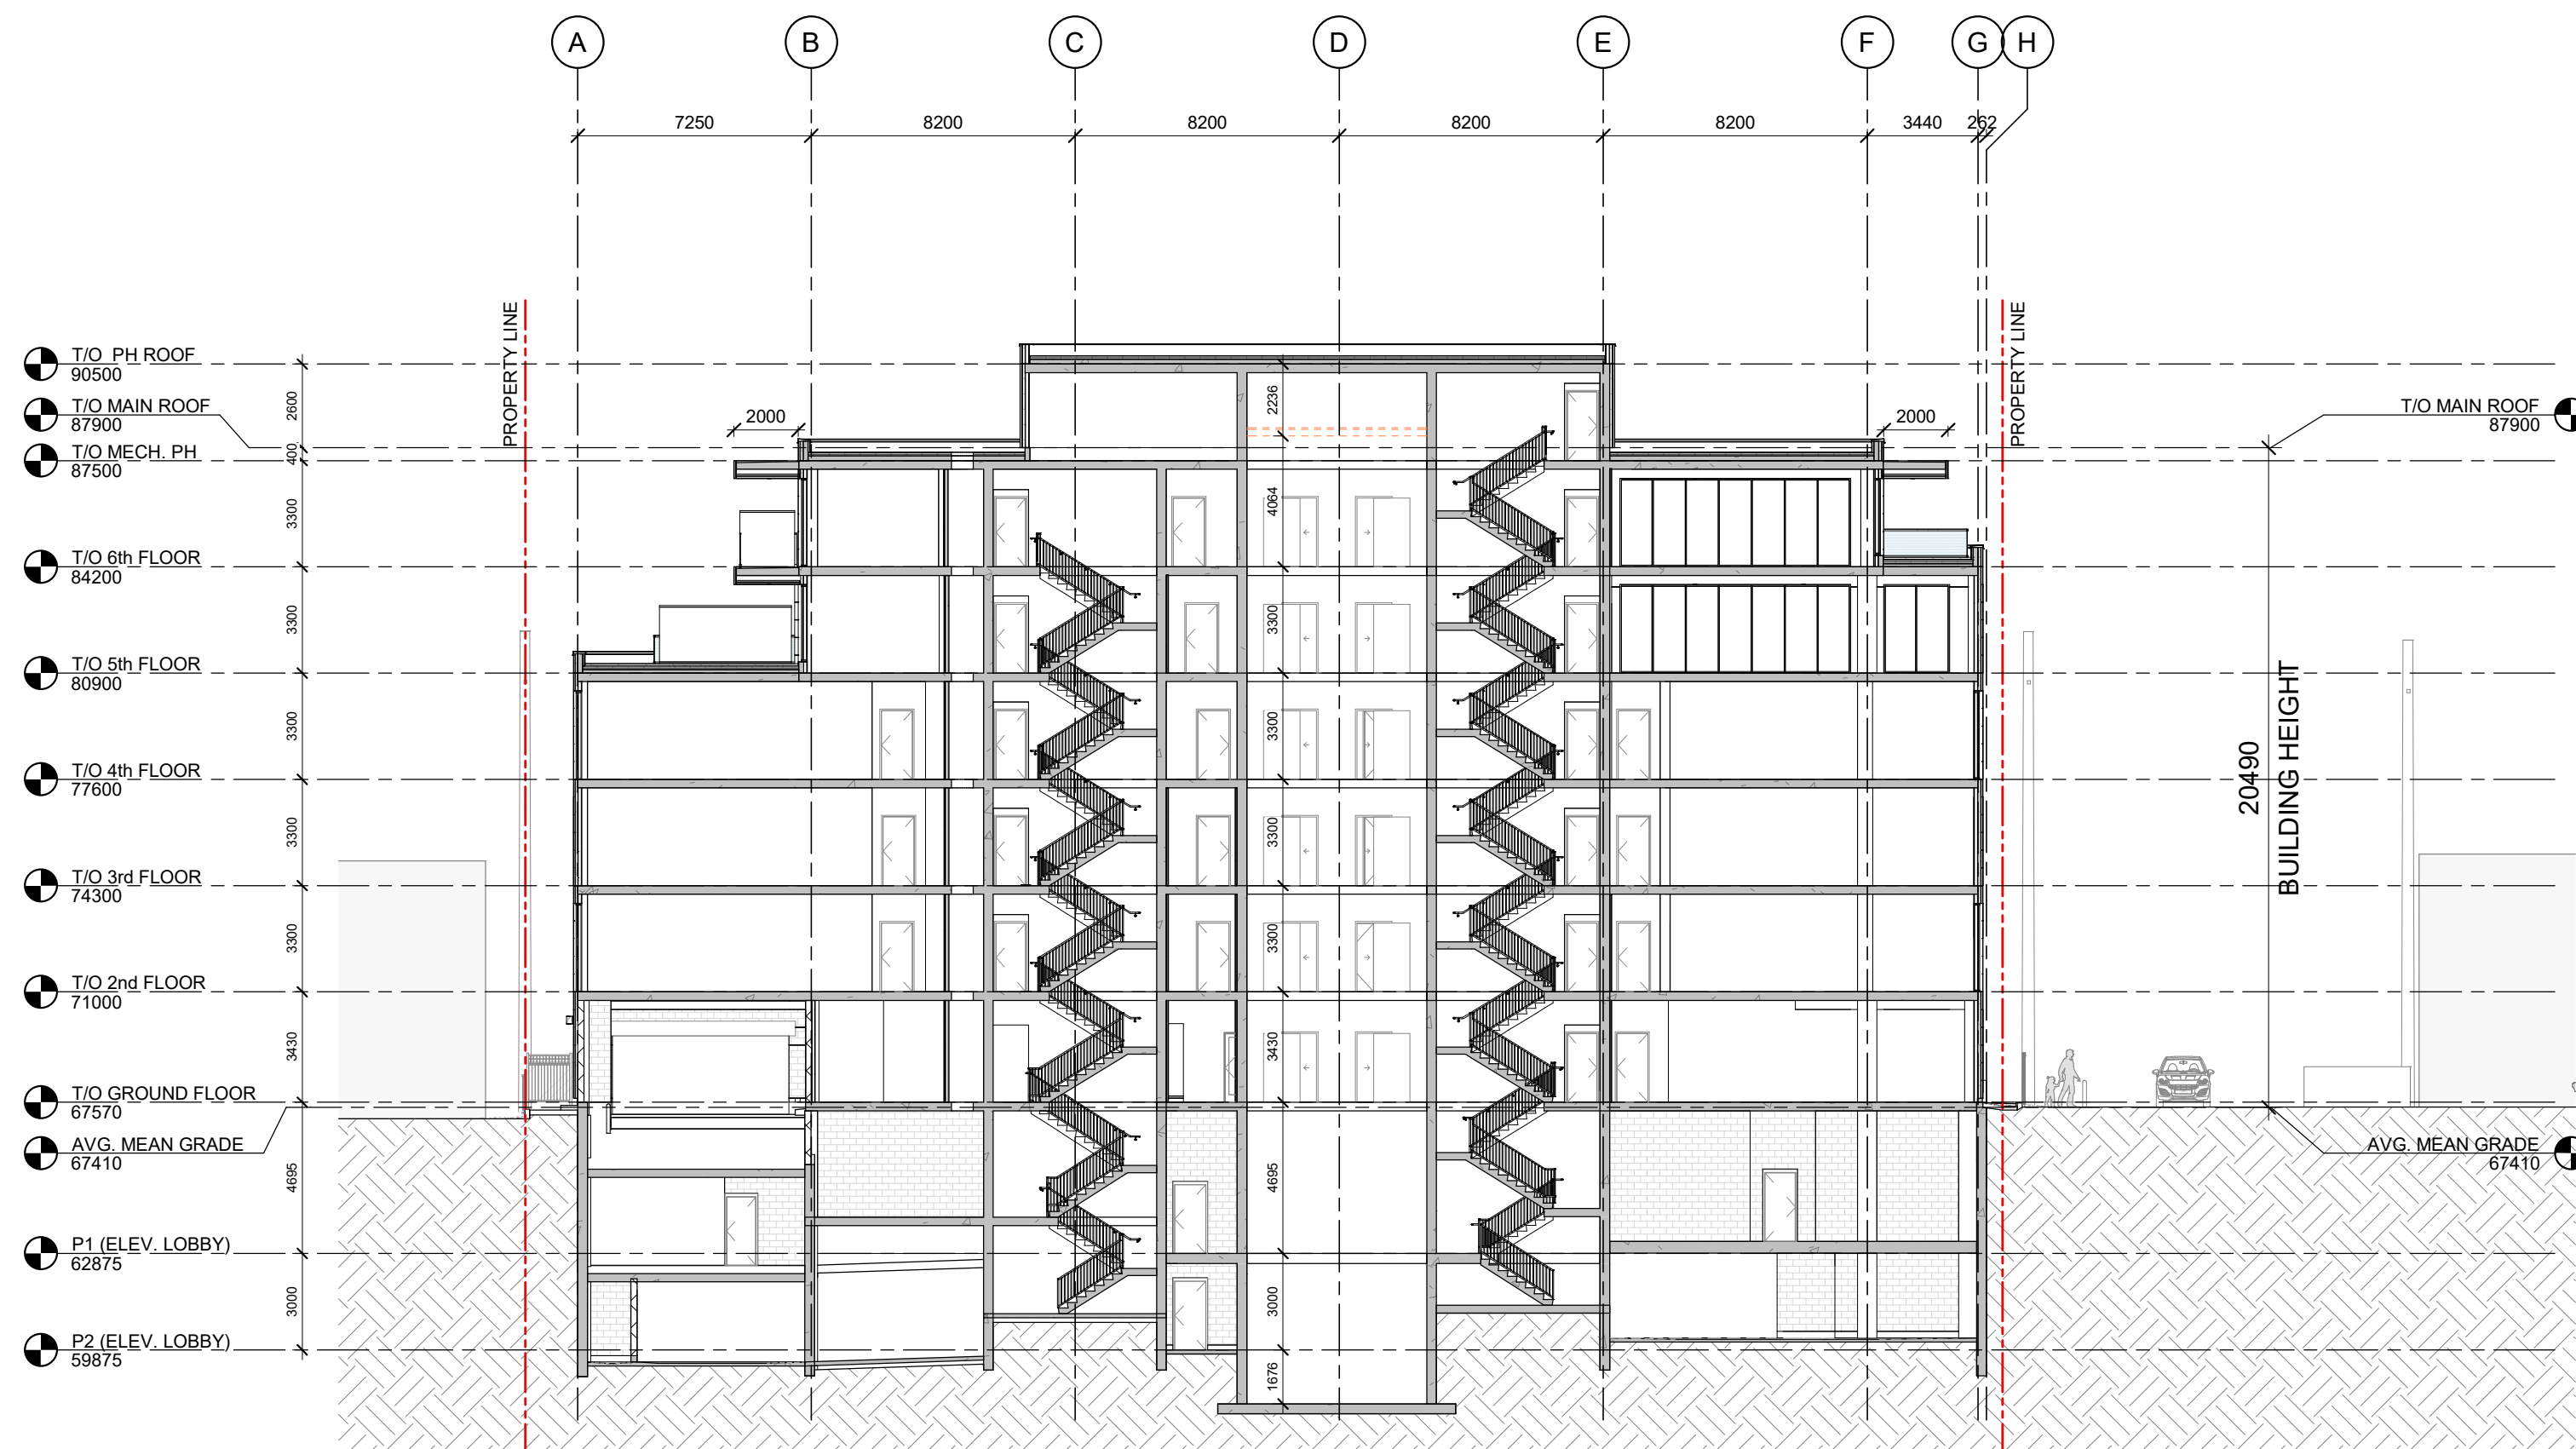

2 BUILDING SECTION 02 - THROUGH STAIRS AND ELEVATOR CORE  
A-201 1 : 200

IT IS THE RESPONSIBILITY OF THE APPROPRIATE CONTRACTOR TO CHECK AND VERIFY ALL DIMENSIONS ON SITE AND TO REPORT ALL ERRORS AND/OR OMISSIONS TO THE ARCHITECT.

ALL CONTRACTORS MUST COMPLY WITH ALL PERTINENT CODES AND BY-LAWS.

THIS DRAWING MAY NOT BE USED FOR CONSTRUCTION UNTIL SIGNED BY THE ARCHITECT.

DO NOT SCALE DRAWINGS.

COPYRIGHT RESERVED.

3	ISSUED FOR SPC RND 01 COMMENTS	03.28.2022
2	ISSUED FOR SPC RND 01 COMMENTS	03.18.2022
1	ISSUED FOR COORDINATION	03.14.2022

No.	DESCRIPTION	DD.MM.YY
REVISIONS:		

ARCHITECT SEAL:

NORTH ARROW:

CLIENT:

ML DEVCO  
ML DEVCO INC.

ARCHITECT:

rla/architecture  
56 Beech Street, Ottawa, Ontario K1S 3J6  
t.613.724.9932 f.613.724.1209 www.rodericklahey.ca

PROJECT TITLE:

**THE WESTMOUNT**  
398-406 ROOSEVELT AVE. OTTAWA, ONTARIO

SHEET TITLE:

**BUILDING SECTIONS**

DRAWN: L.M.	CHECKED: R.V.
SCALE: 1 : 200	SHEET No: <b>A-201</b>
PROJECT No: 2122	

DWG #18647