

NOTE: THIS DRAWING IS THE PROPERTY OF THE ARCHITECT AND MAY NOT BE REPRODUCED OR USED WITHOUT THE EXPRESSED CONSENT OF THE ARCHITECT. THE CONTRACTOR SHALL CHECK AND VERIFY ALL DIMENSIONS AND REPORT ANY OMISSIONS OR DISCREPANCIES TO THE ARCHITECT BEFORE PROCEEDING WITH THE WORK.


DO NOT SCALE THE DRAWINGS

RELEASE / REVISION RECORD

No.	Description	Date
1	ISSUED FOR PROGRESS MEETING	21-03-18
2	ISSUED FOR COORDINATION	21-04-14
3	ISSUED FOR COORDINATION	21-05-04
4	ISSUED FOR COORDINATION	21-09-09
5	ISSUED FOR SITE PLAN CONTROL	21-10-26
6	ISSUED FOR COORDINATION	22-02-25
7	ISSUED FOR COORDINATION	22-03-09

LEGEND AND ABBREVIATIONS

- BUILDING EXIT
- DIRECTIONAL TRAFFIC ARROW
- UNIT EXIT DIRECTION ARROW
- BUILDING ABOVE, INCLUDING PERMITTED PROJECTIONS
- ASPHALT SIDEWALK, REFER TO CIVIL, LANDSCAPE
- EXISTING ADJACENT BUILDINGS
- CONCRETE SIDEWALK, REFER TO CIVIL, LANDSCAPE
- INTERLOCK, REFER TO CIVIL, LANDSCAPE
- BICYCLE PARKING
- SHRUB, REFER TO LANDSCAPE
- F.Y.S FRONT YARD SETBACK
- R.Y.S REAR YARD SETBACK
- S.Y.S SIDE YARD SETBACK
- CB CATCH BASIN
- FH FIRE HYDRANT

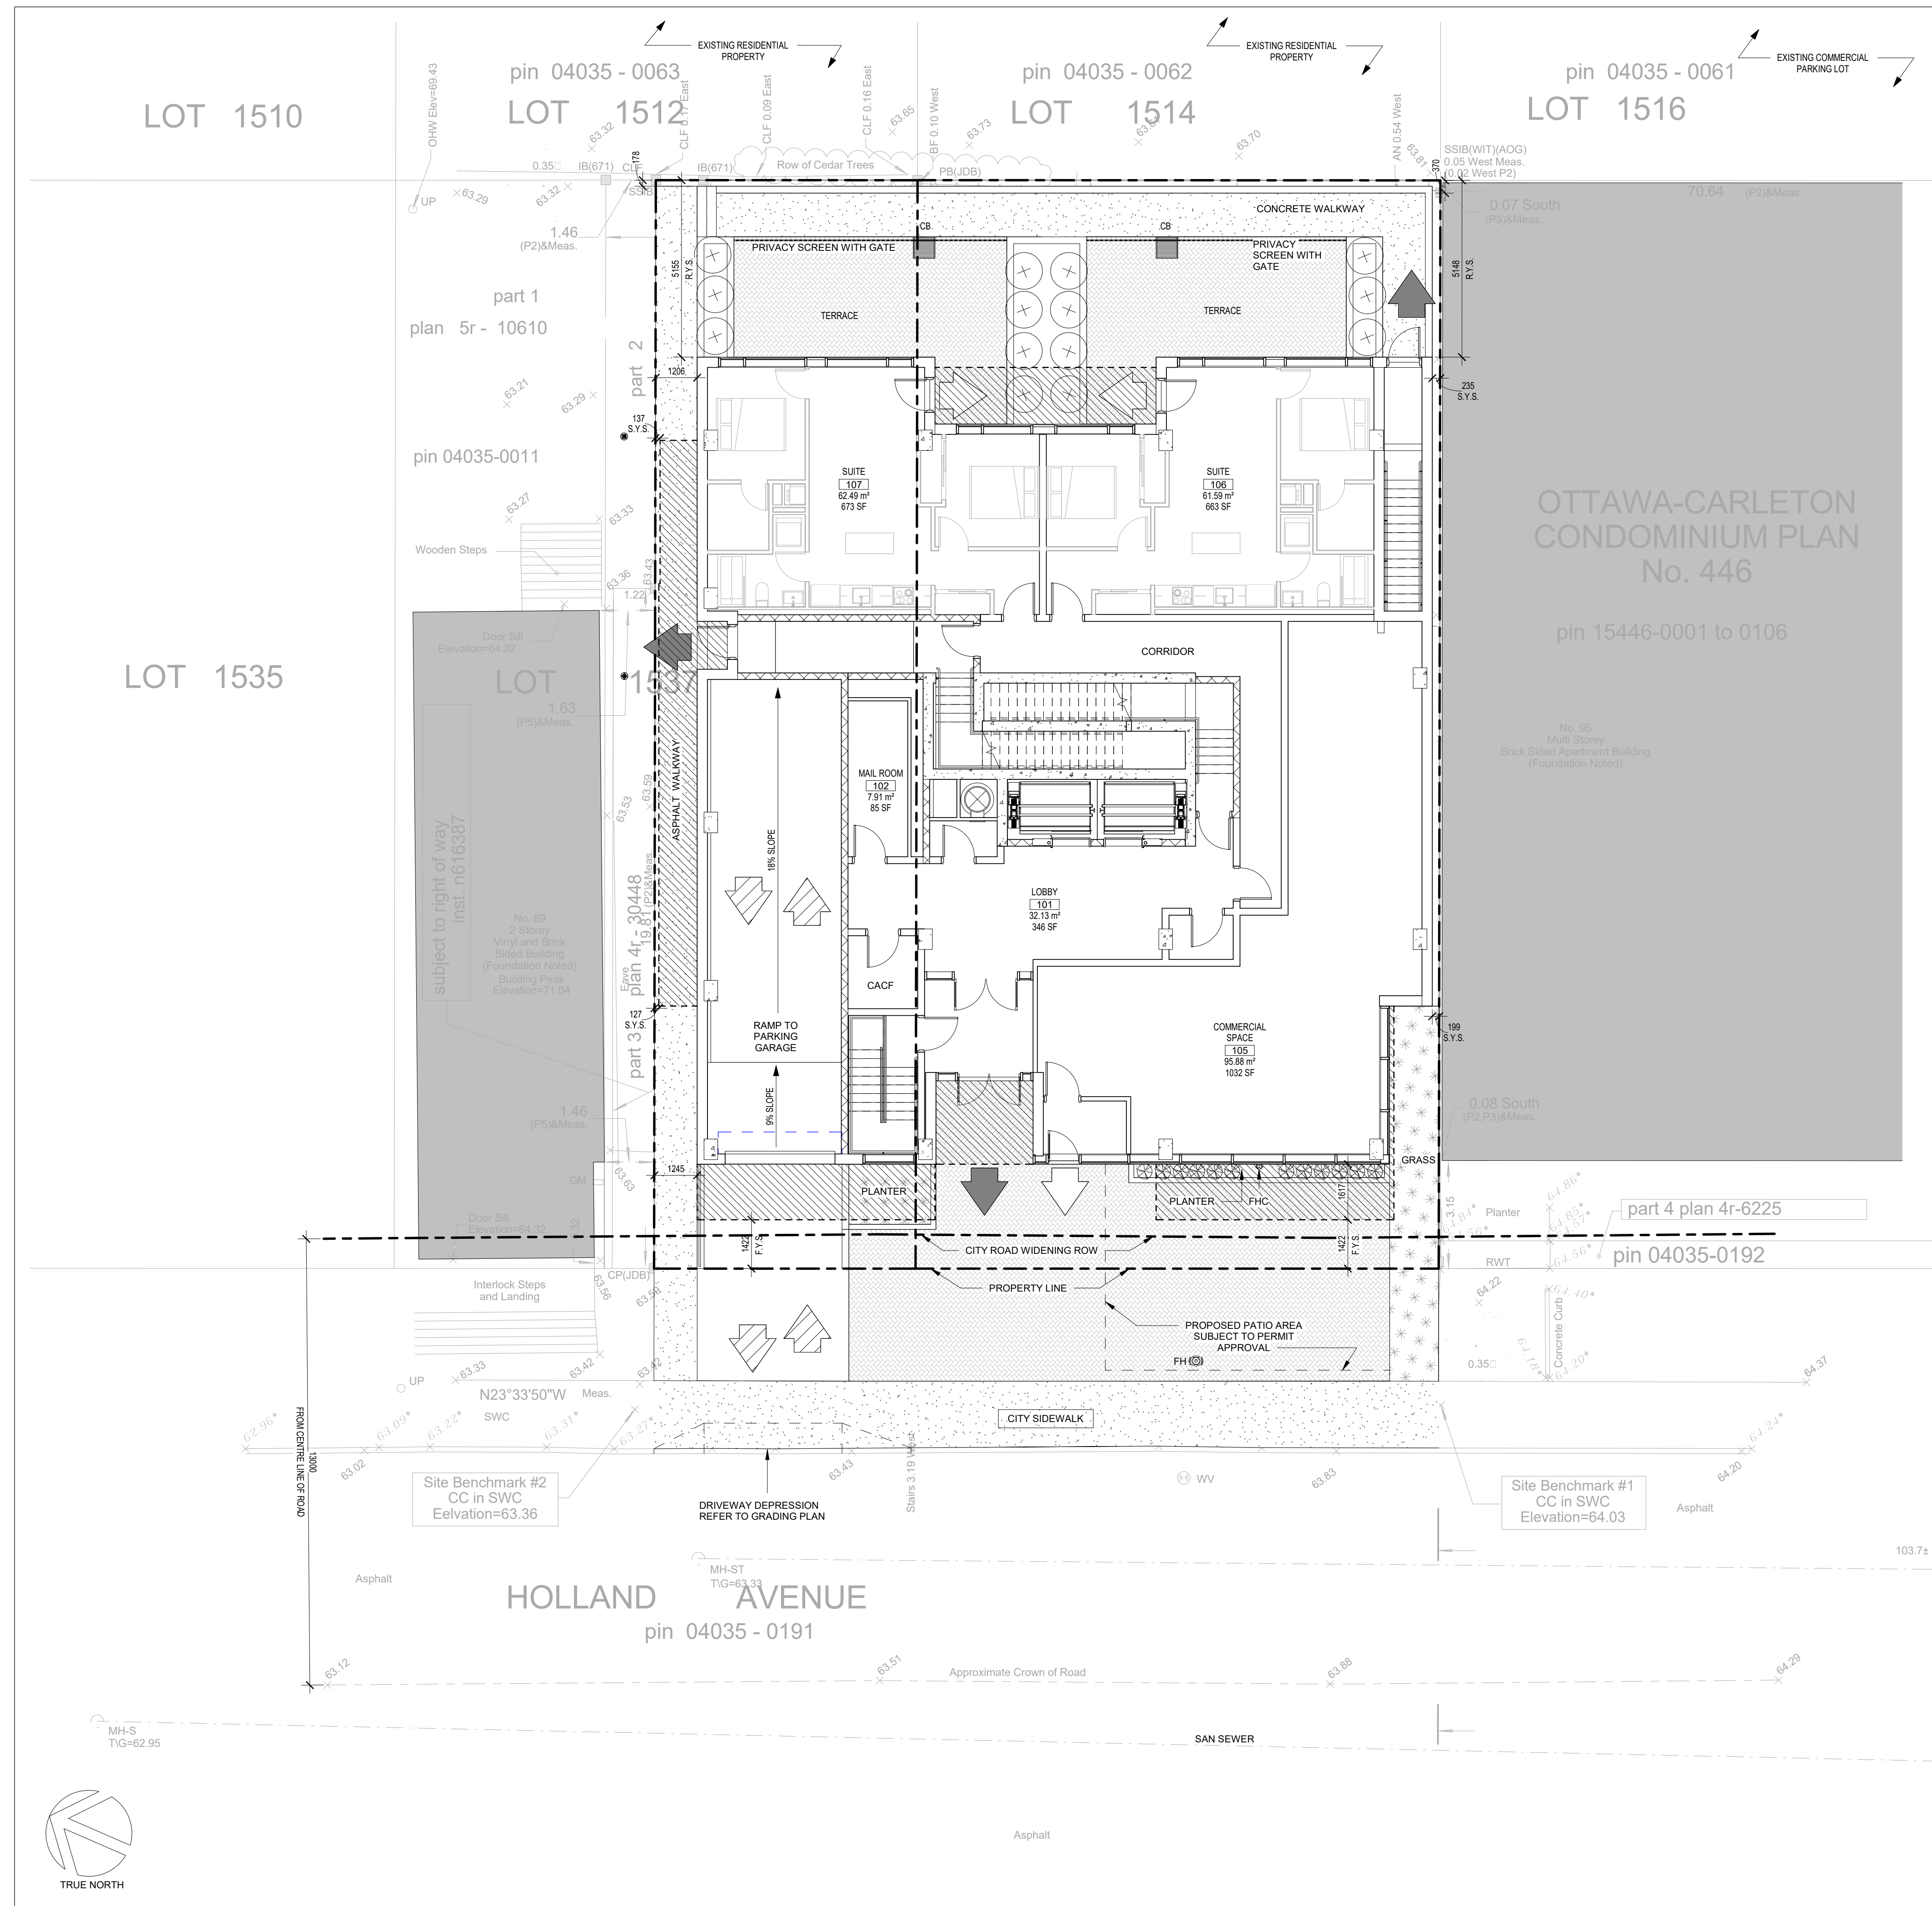

1 SITE AT GROUND LEVEL
SCALE 1 : 100

OWNER
93 HOLLAND : 2364672 ONT. INC.
91 HOLLAND : 2546928 ONT. INC.
dnsholson@beamteam.com
613-277-7201

PROJECT NORTH

MAY NOT BE USED FOR CONSTRUCTION UNLESS SIGNED BY THE ARCHITECT

chmielarchitects
200 - 109 Bank Street
Ottawa, ON K1P 5N5
t (613) 234-3585
f (613) 234-6224

Six-Storey Residential on Holland
91-93 Holland Avenue

PROJECT NO. 20-1898 DRAWN CG
SCALE As indicated CHECKED RAC

DRAWING TITLE
SITE PLAN AT GROUND FLOOR LEVEL

DRAWING NO.

SP-02

#18605


D07-12-21-0180

NOTE: THIS DRAWING IS THE PROPERTY OF THE ARCHITECT AND MAY NOT BE REPRODUCED OR USED WITHOUT THE EXPRESSED CONSENT OF THE ARCHITECT. THE CONTRACTOR SHALL CHECK AND VERIFY ALL DIMENSIONS AND REPORT ANY OMISSIONS OR DISCREPANCIES TO THE ARCHITECT BEFORE PROCEEDING WITH THE WORK.

DO NOT SCALE THE DRAWINGS


RELEASE / REVISION RECORD

No.	Description	Date
1	ISSUED FOR PROGRESS REVIEW	20-12-11
2	ISSUED FOR PROGRESS MEETING	21-03-18
3	ISSUED FOR SITE PLAN CONTROL	21-10-26
4	ISSUED FOR COORDINATION	22-03-09

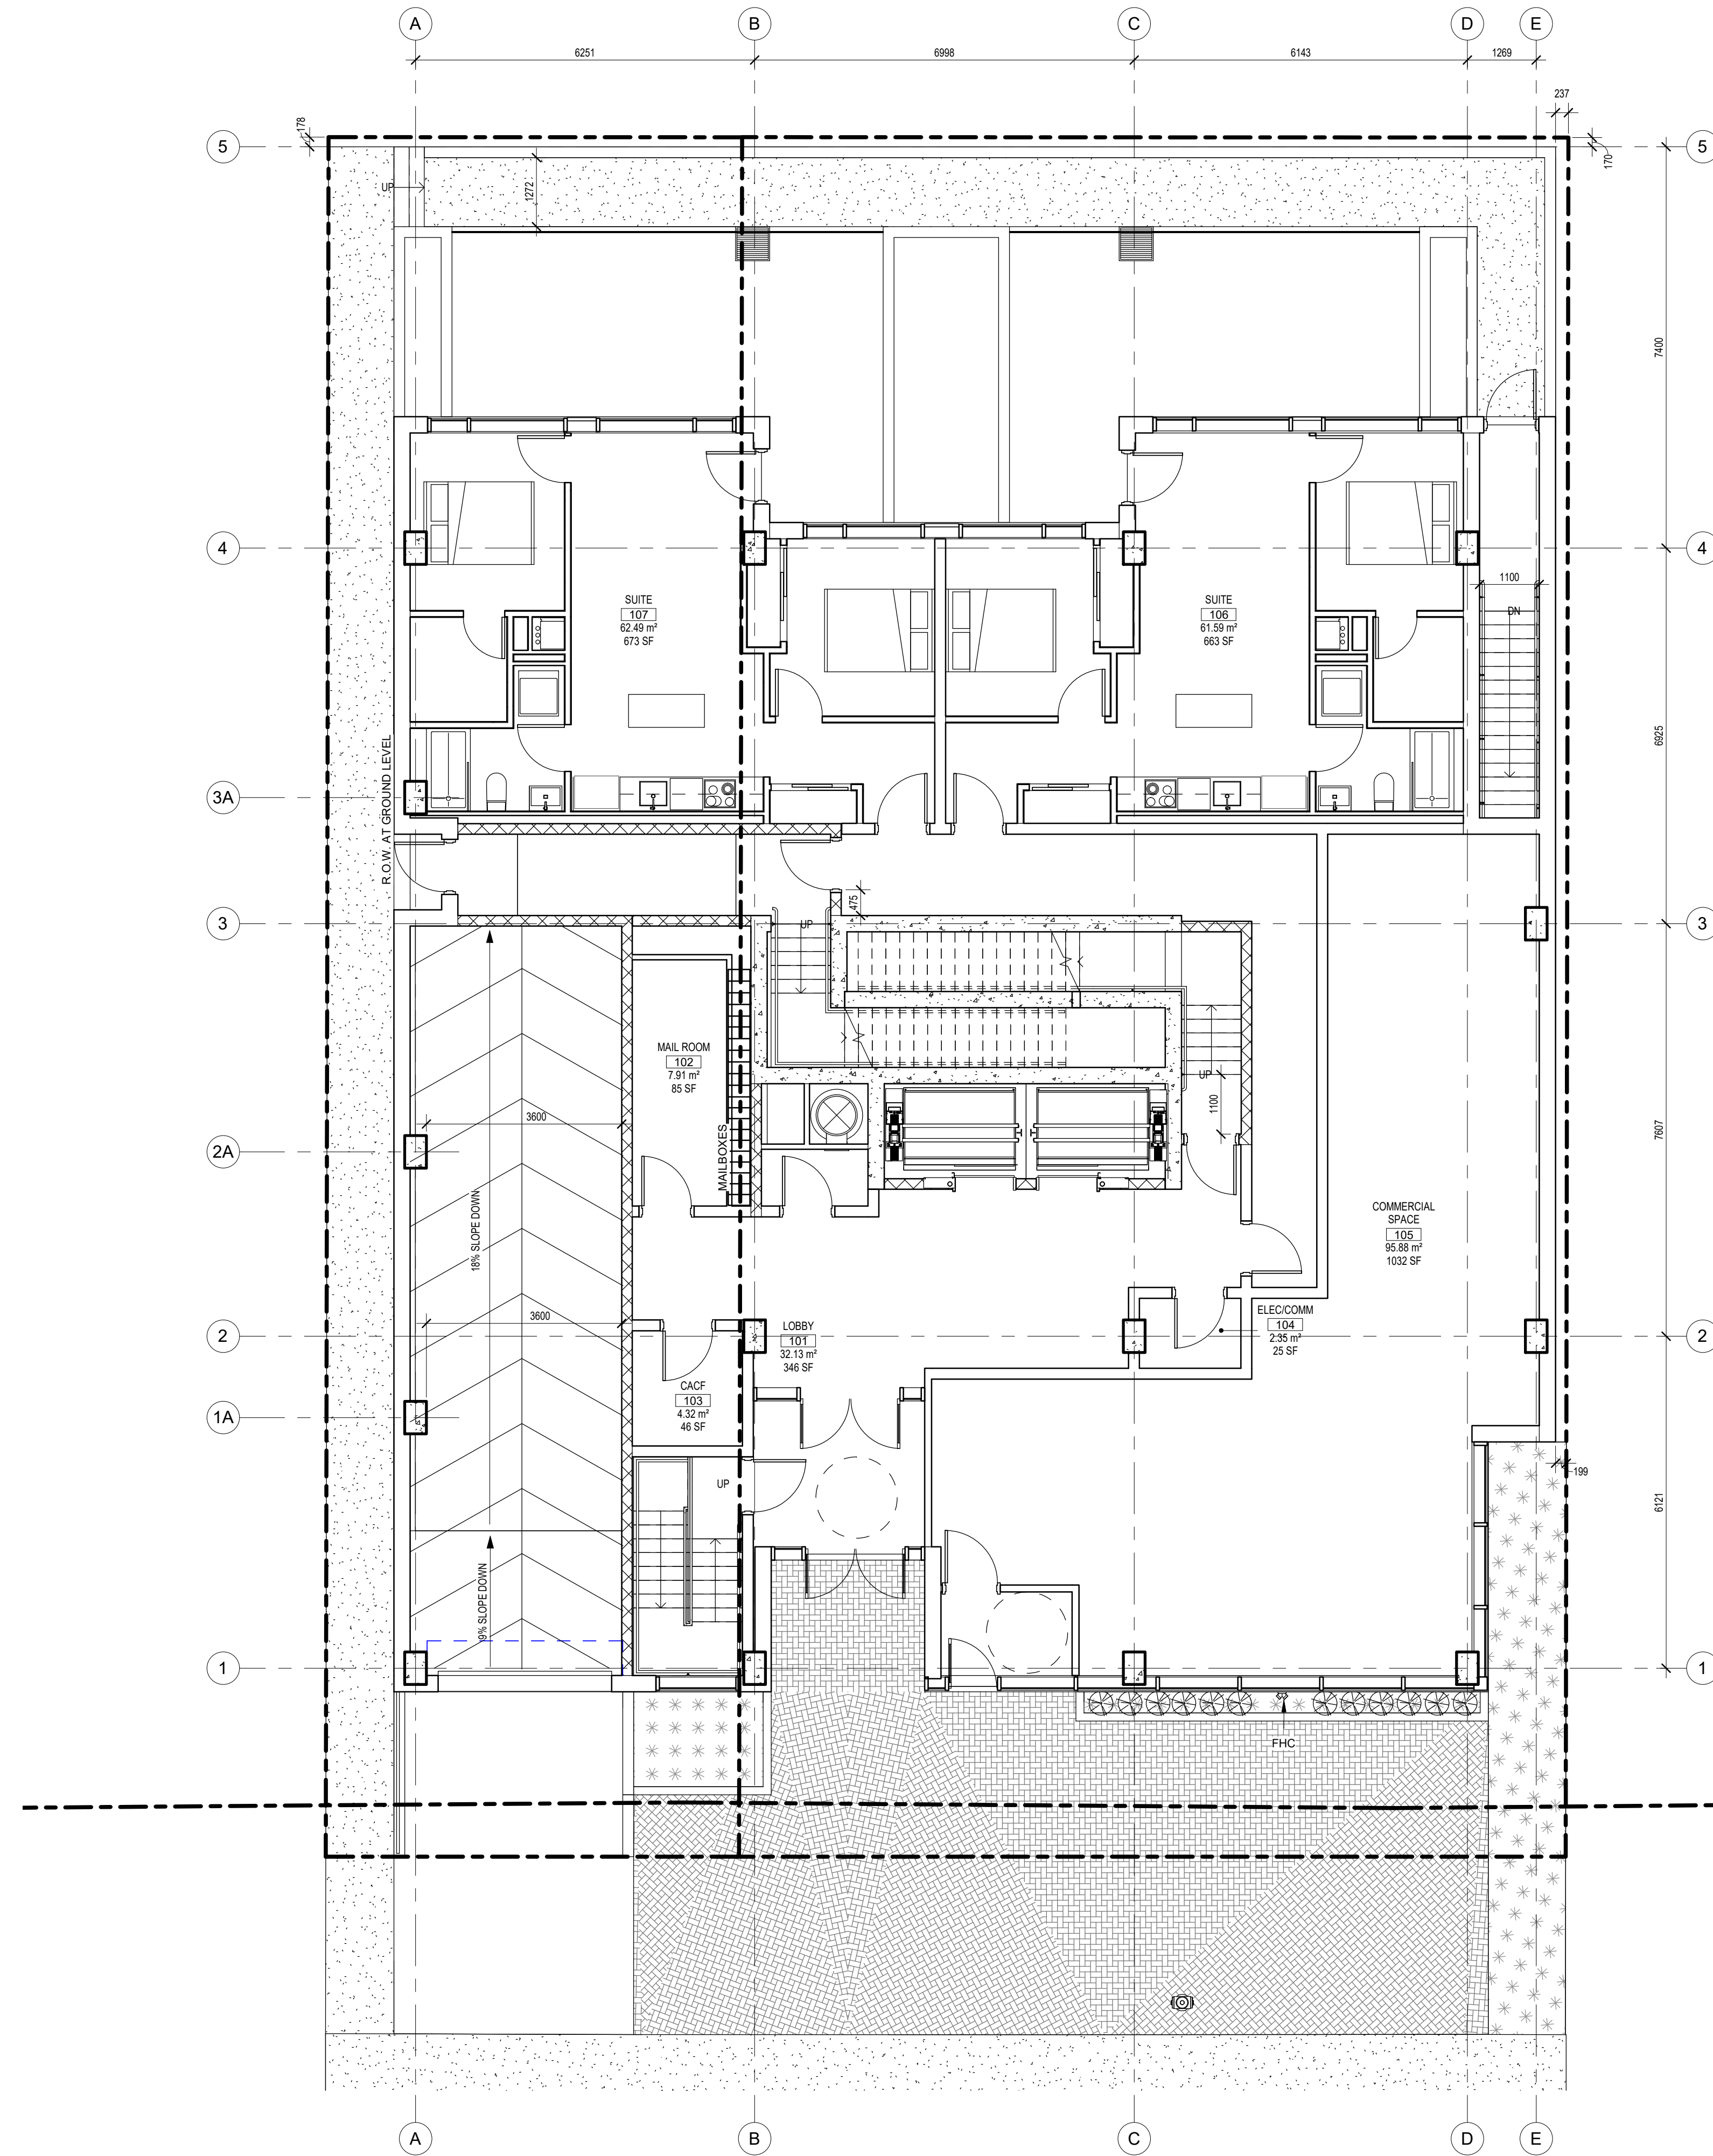

1 GROUND FLOOR PLAN
A-101 SCALE 1 : 75

OWNER
93 HOLLAND : 2364672 ONT. INC.
91 HOLLAND : 2546928 ONT. INC.
dnicholson@beamont.com
613-277-7201

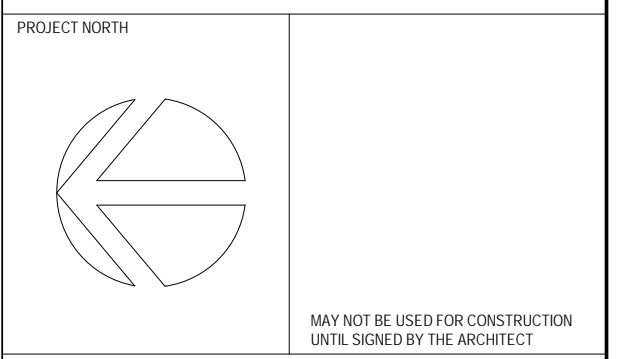

chmielarchitects
200 - 109 Bank Street
Ottawa, ON K1P 5N5
t (613) 234-3585
f (613) 234-6224

Six-Storey Residential on Holland

91-93 Holland Avenue
PROJECT NO. 20-1898 DRAWN MD
SCALE 1 : 75 CHECKED RAC
DRAWING TITLE GROUND FLOOR PLAN

DRAWING NO. **A-101**