


NOTE: THIS DRAWING IS THE PROPERTY OF THE ARCHITECT AND MAY NOT BE REPRODUCED OR USED WITHOUT THE EXPRESSED CONSENT OF THE ARCHITECT. THE CONTRACTOR SHALL CHECK AND VERIFY ALL DIMENSIONS AND REPORT ANY OMISSIONS OR DISCREPANCIES TO THE ARCHITECT BEFORE PROCEEDING WITH THE WORK.


DO NOT SCALE THE DRAWINGS

RELEASE / REVISION RECORD

| No. | Description | Date |
|-----|-----------------------------------------|----------|
| 1 | ISSUED FOR PROGRESS REVIEW | 20-12-11 |
| 2 | ISSUED FOR PROGRESS MEETING | 21-03-18 |
| 3 | ISSUED FOR SITE PLAN CONTROL | 21-10-26 |
| 4 | ISSUED FOR 1ST RESPONSE TO SPC COMMENTS | 22-04-07 |
| | | |
| | | |
| | | |
| | | |

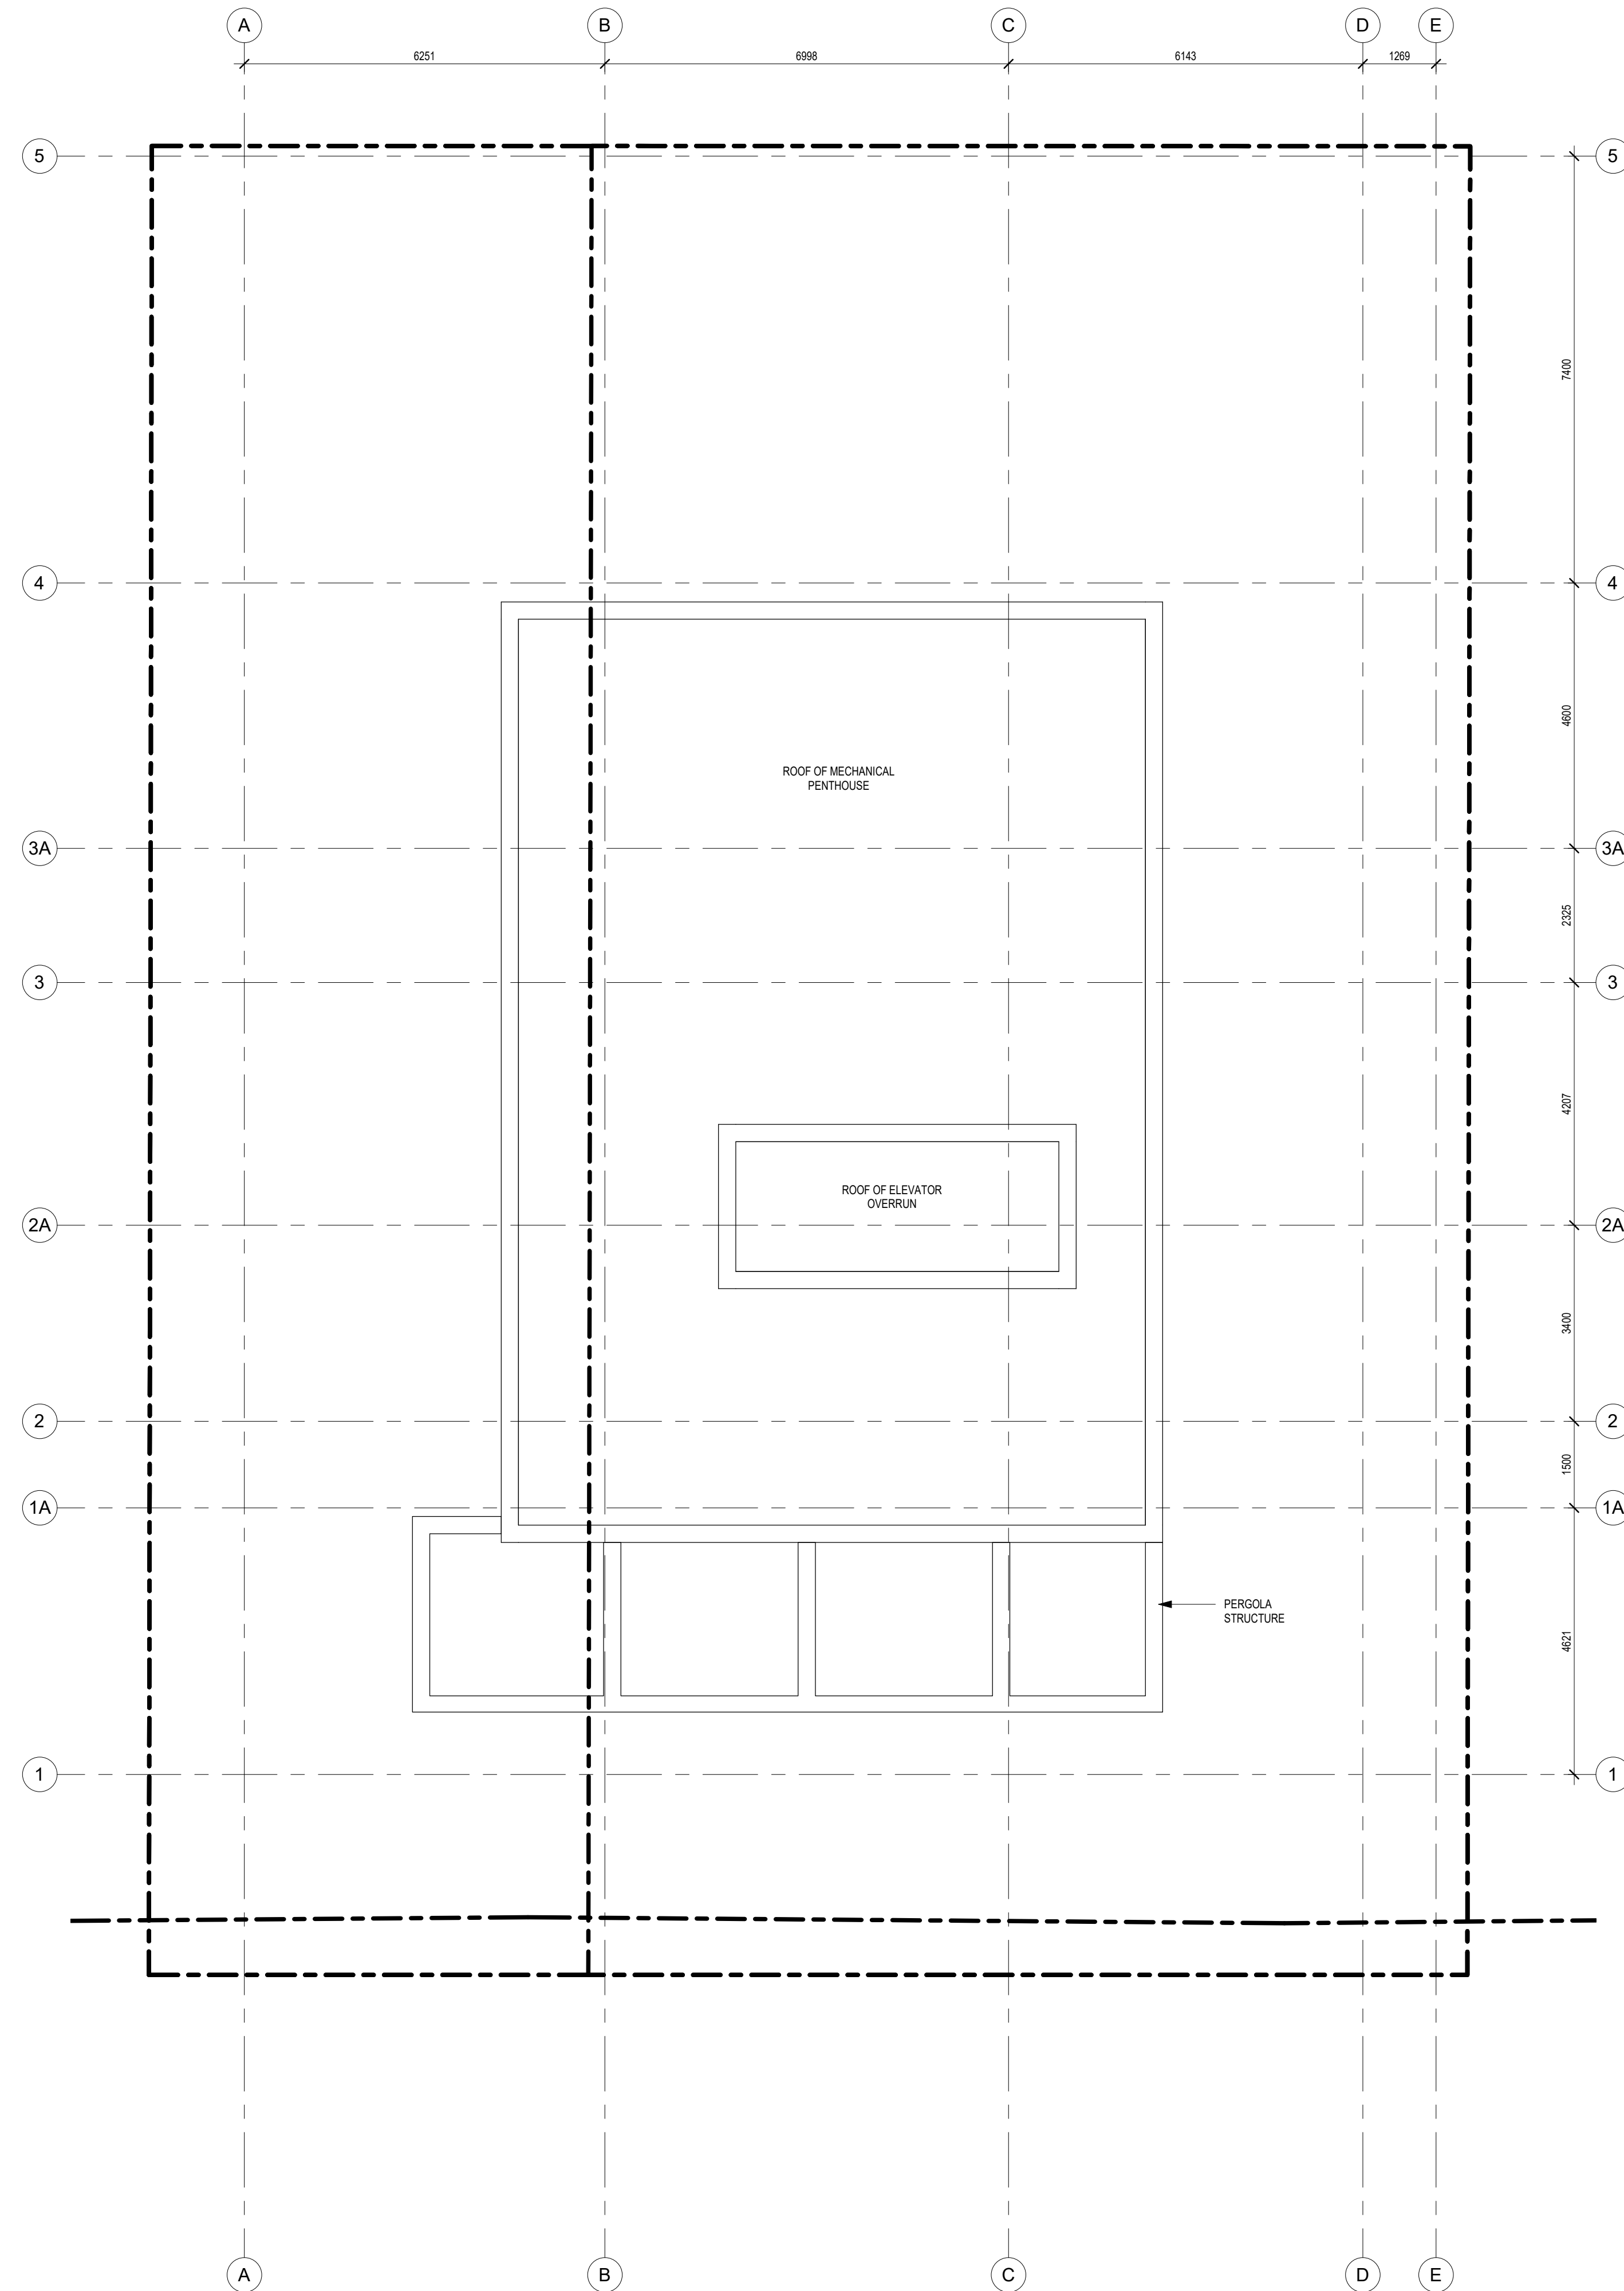

OWNER
93 HOLLAND : 2364672 ONT. INC.
91 HOLLAND: 2546928 ONT. INC.
 dnicholson@beamteam.com
 613-277-7201

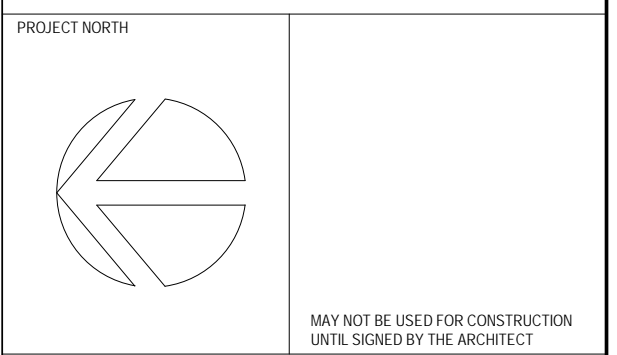

chmielarchitects
 200 - 109 Bank Street
 Ottawa, ON K1P 5N5
 t (613) 234-3585
 f (613) 234-6224

Six-Storey Residential on Holland

91-93 Holland Avenue

PROJECT NO. 20-1898 DRAWN MD

SCALE 1 : 75 CHECKED RAC

DRAWING TITLE

UPPER ROOF PLAN

DRAWING NO.

1 UPPER ROOF PLAN
 A-108 SCALE: 1 : 75

A-108

D07-12-21-0180

#18605